



NOTES:

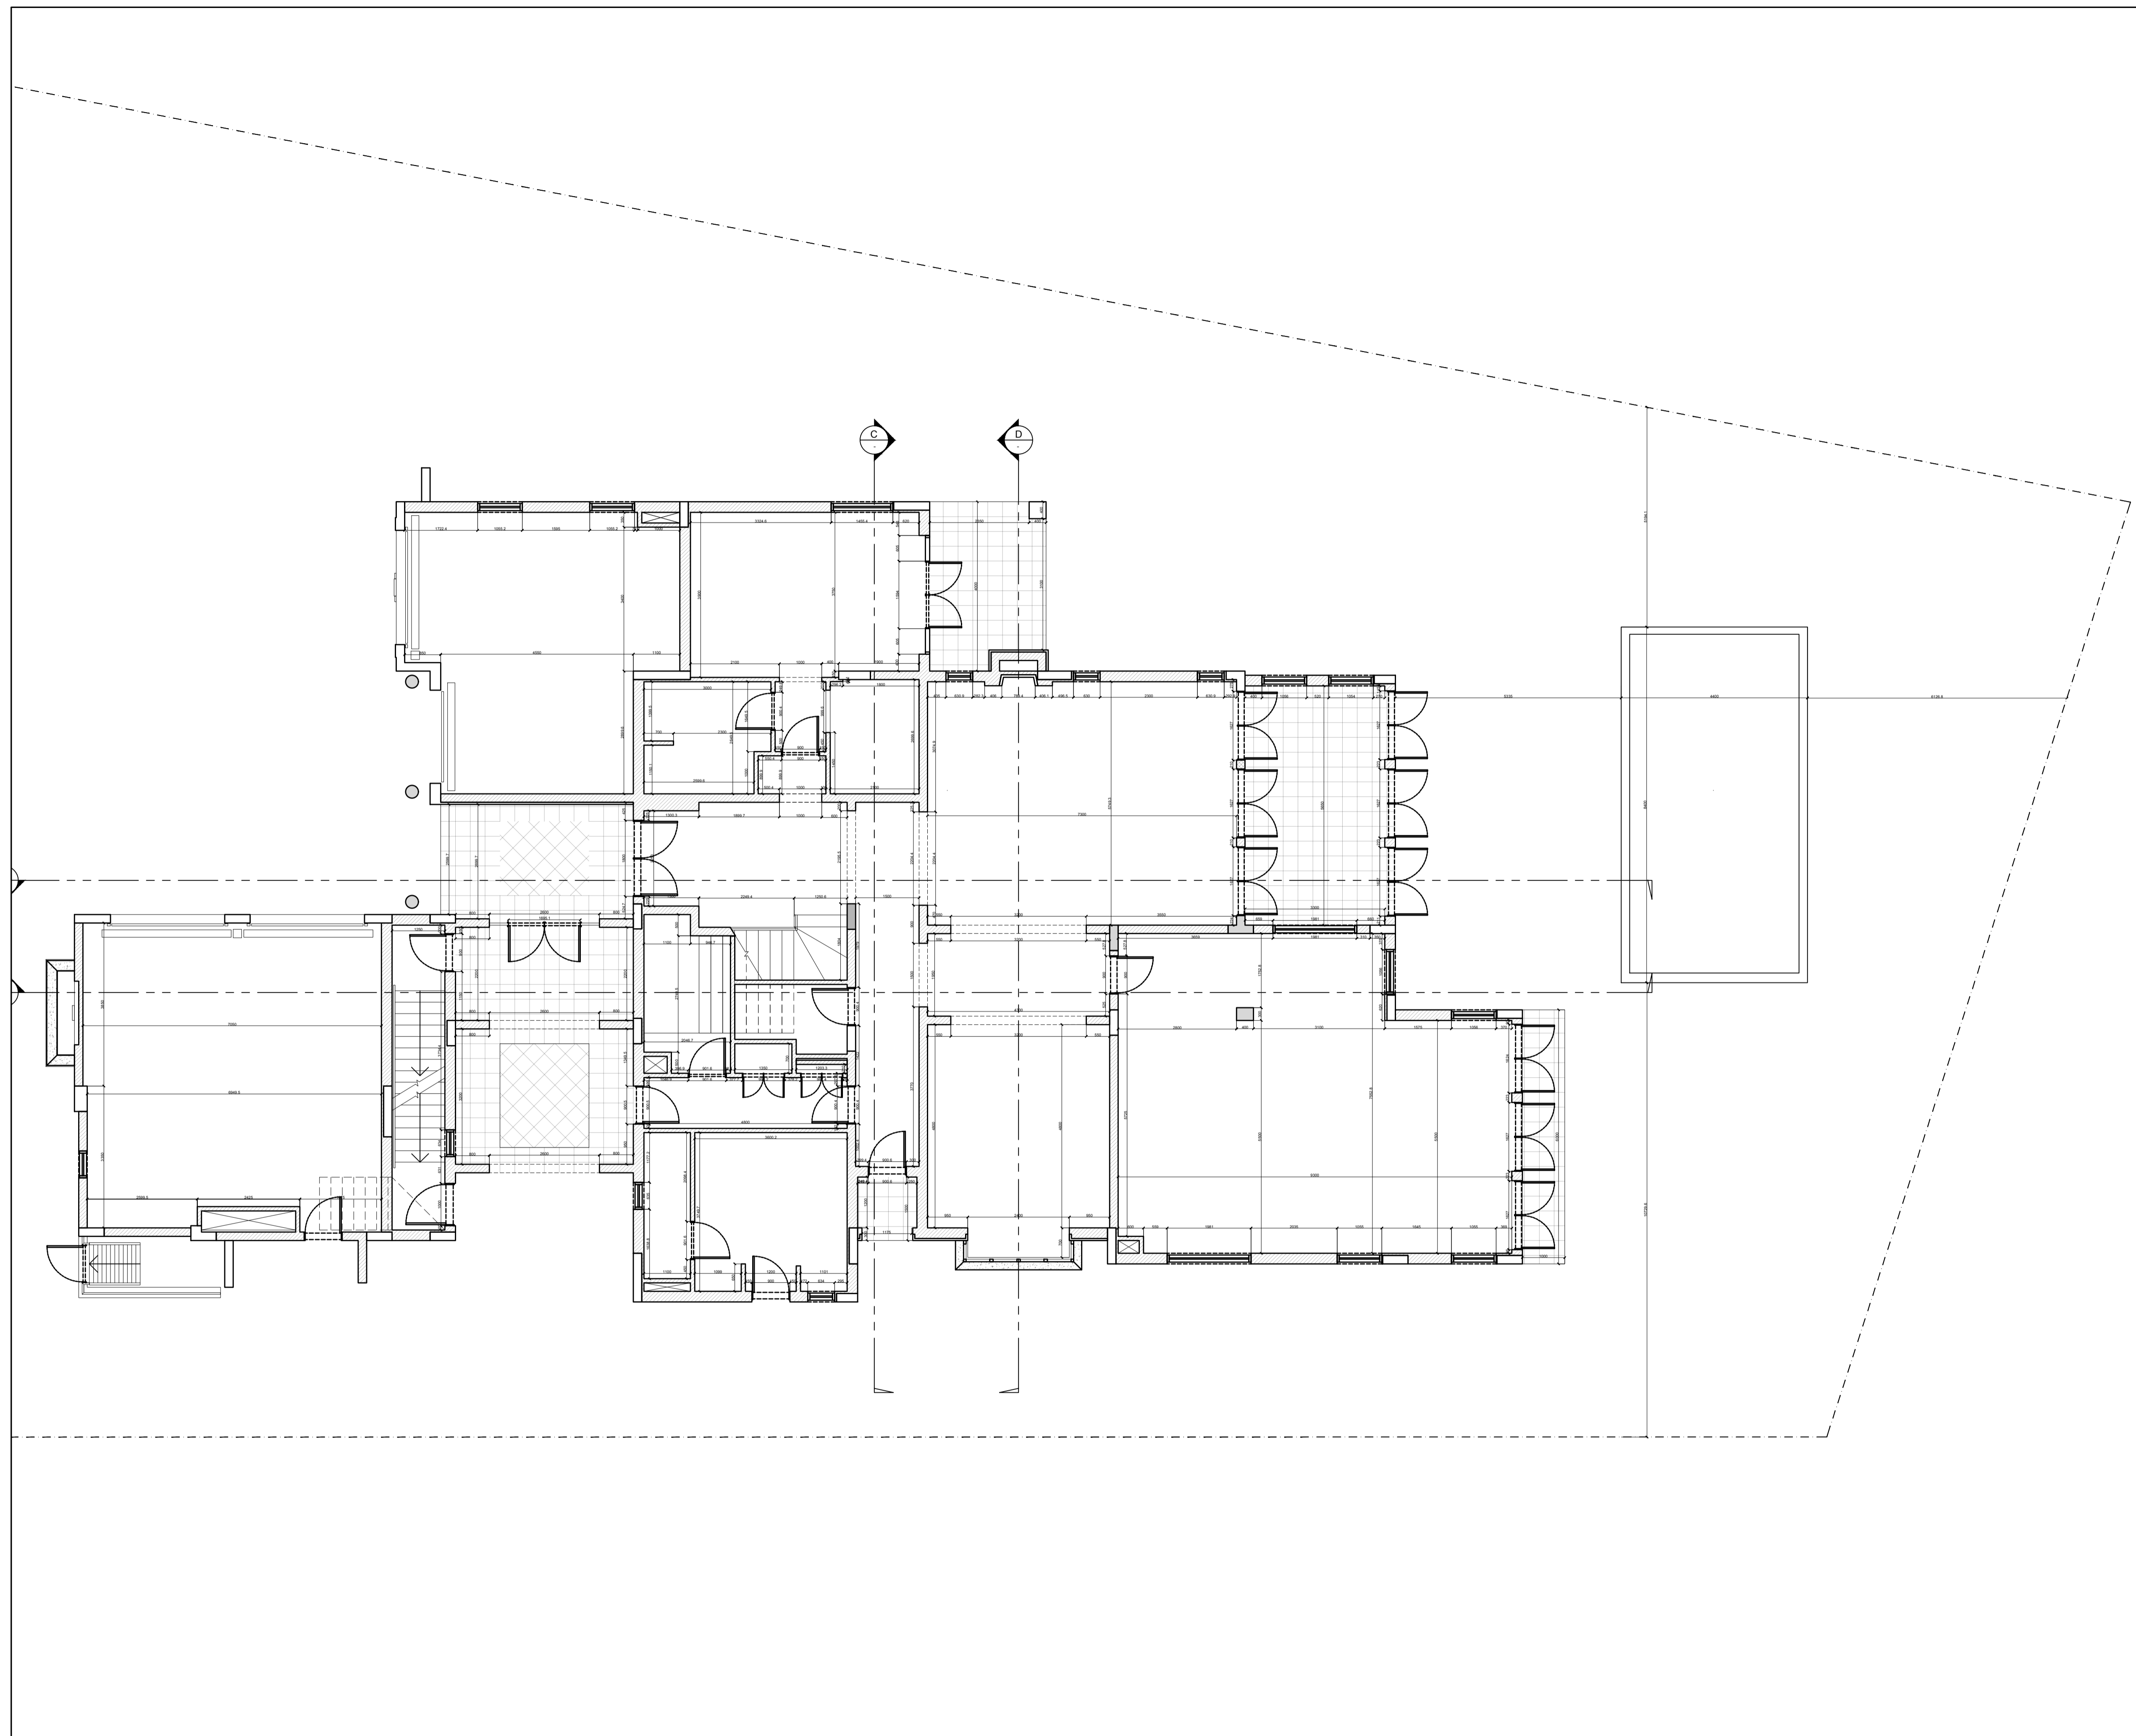

ISSUES:

No:	Date	Description	Sign off by:
		RIBA STAGE 1	


NOTES:

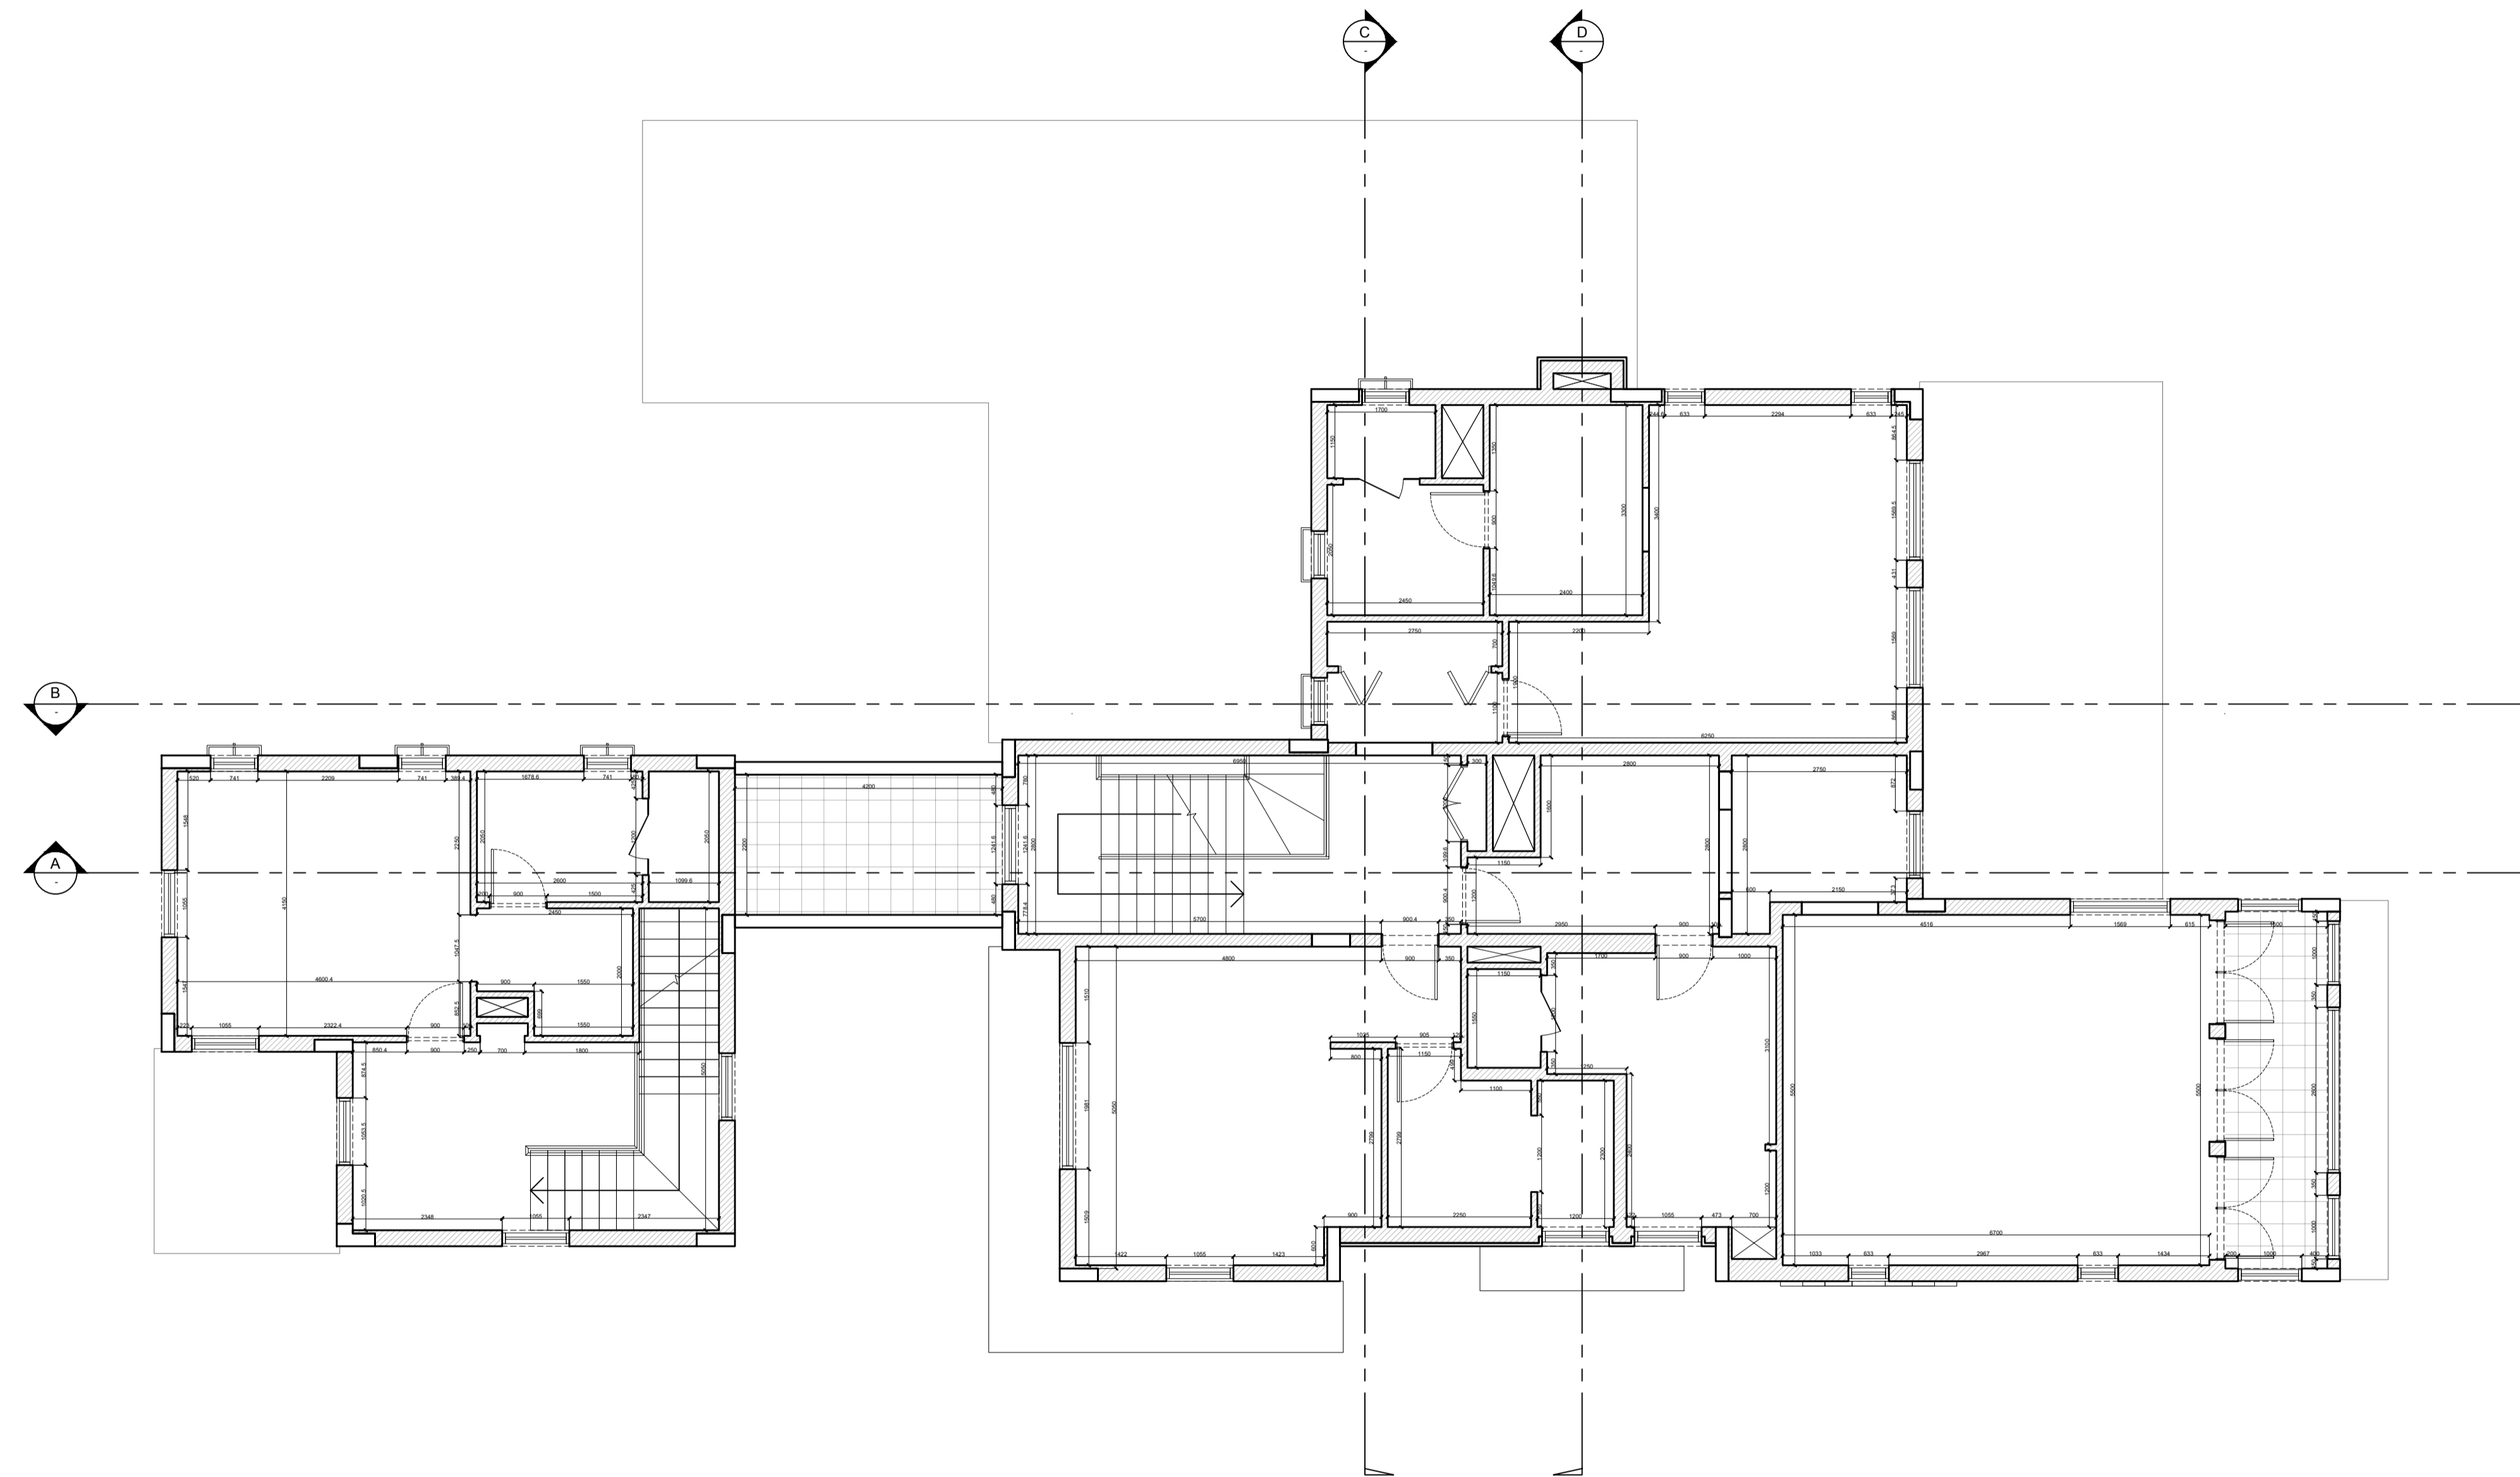

ISSUES:

No:	Date	Description	Sign off by:
		RIBA STAGE 1	


NOTES:

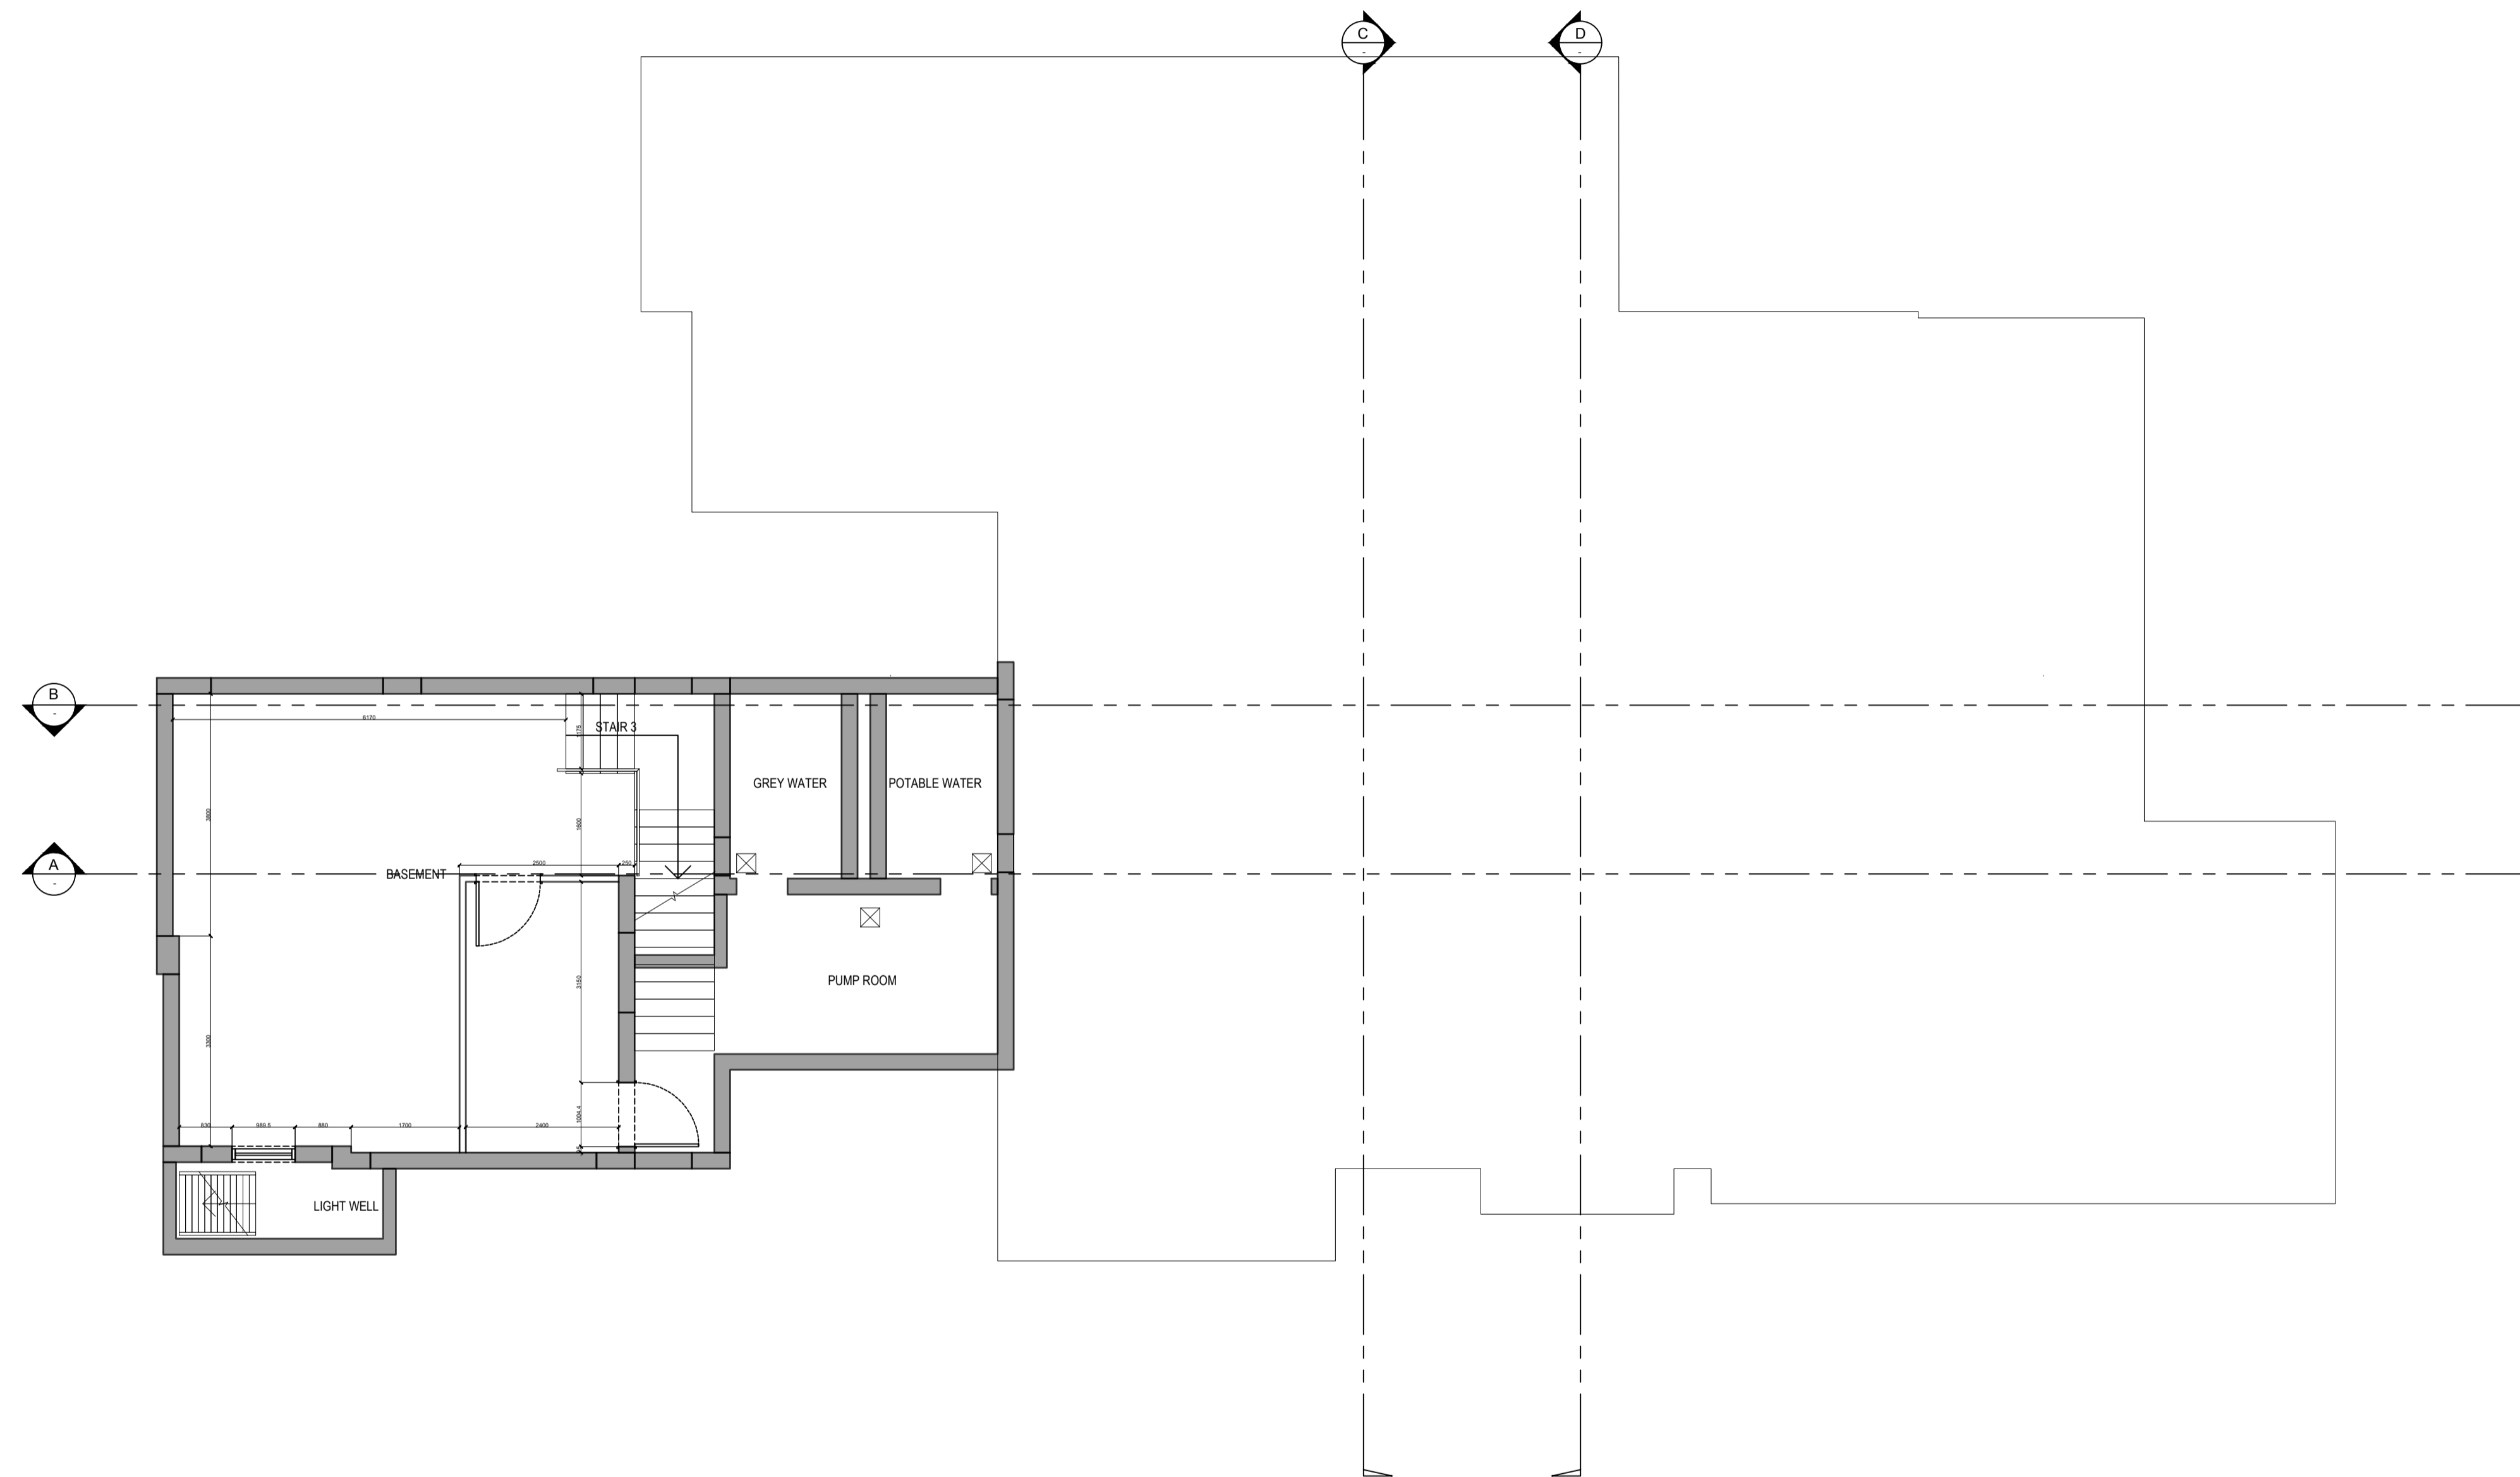







ISSUES:

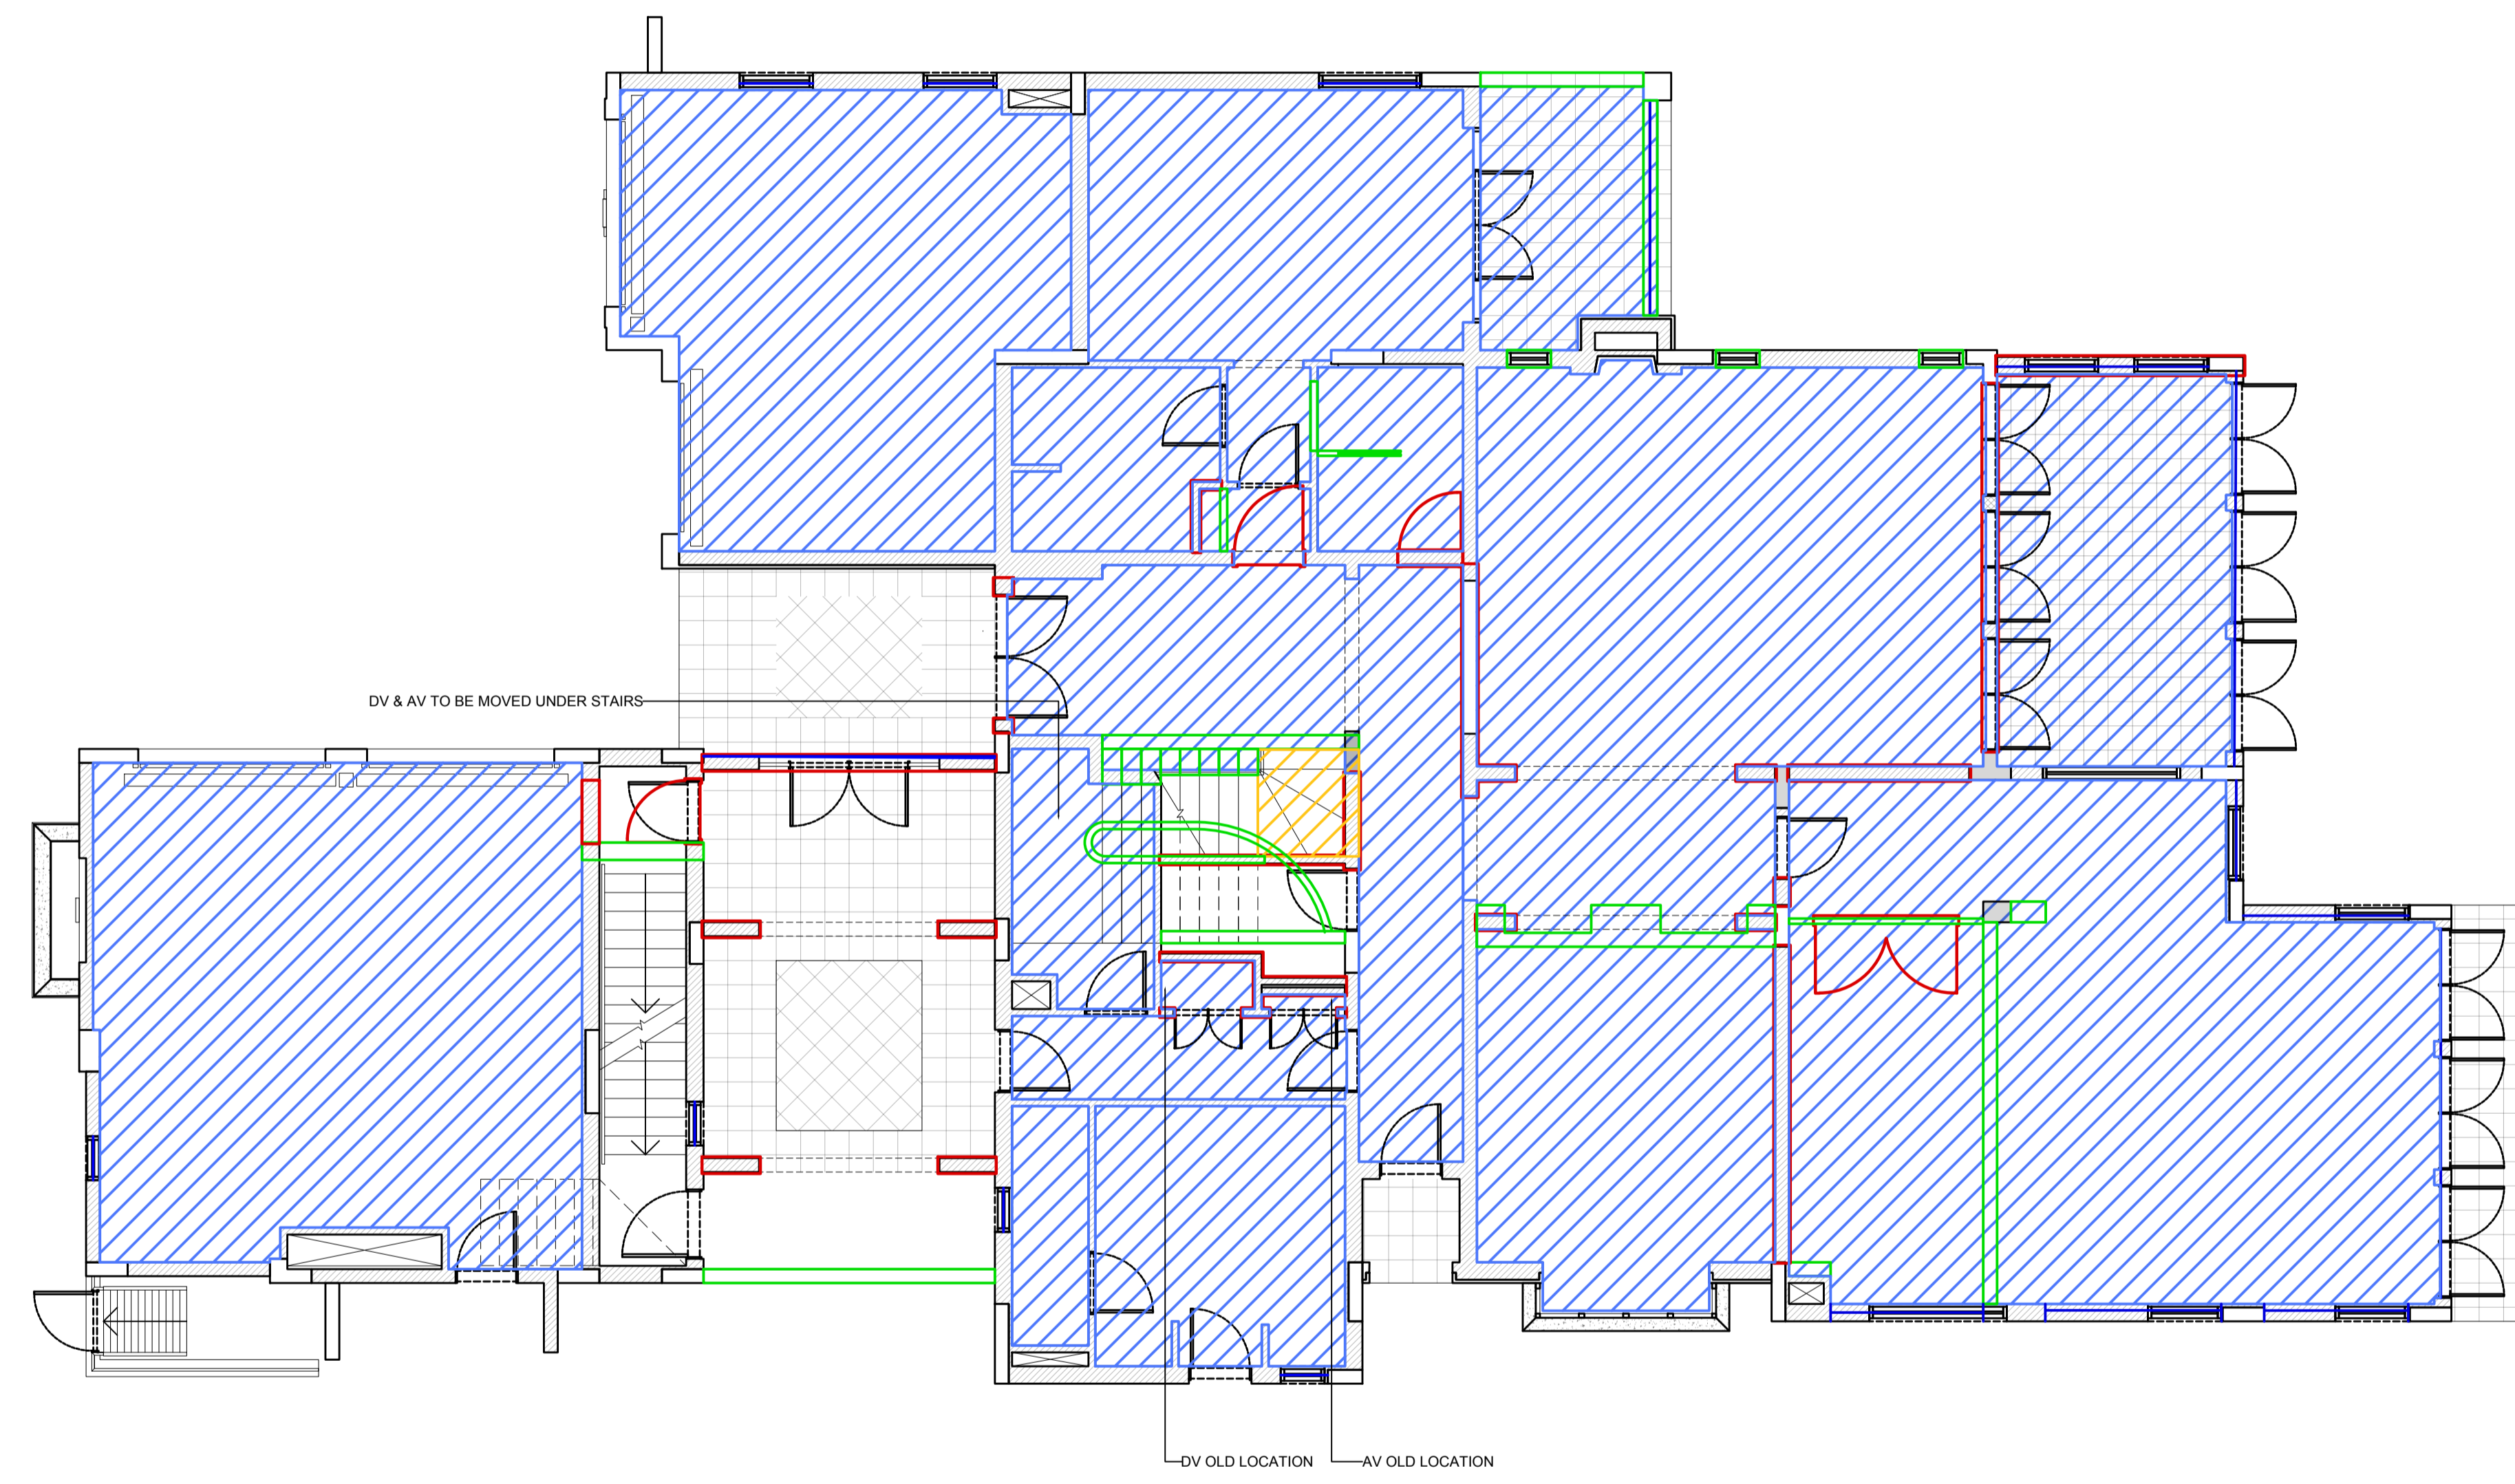No:	Date	Description	Sign off by:
		RIBA STAGE 1	

NOTES:

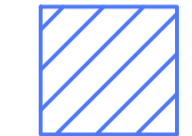


DEMOLITION AND NEW BUILTS

-  WALL SECTION TO BE REMOVED
-  NEW WALLS
-  FLOORING TO BE REMOVED
-  STAIRS TO BE REMOVED
-  NEW DOORWAYS
-  NEW WINDOWS

ISSUES:

No:	Date	Description	Sign off by:
		RIBA STAGE 1	

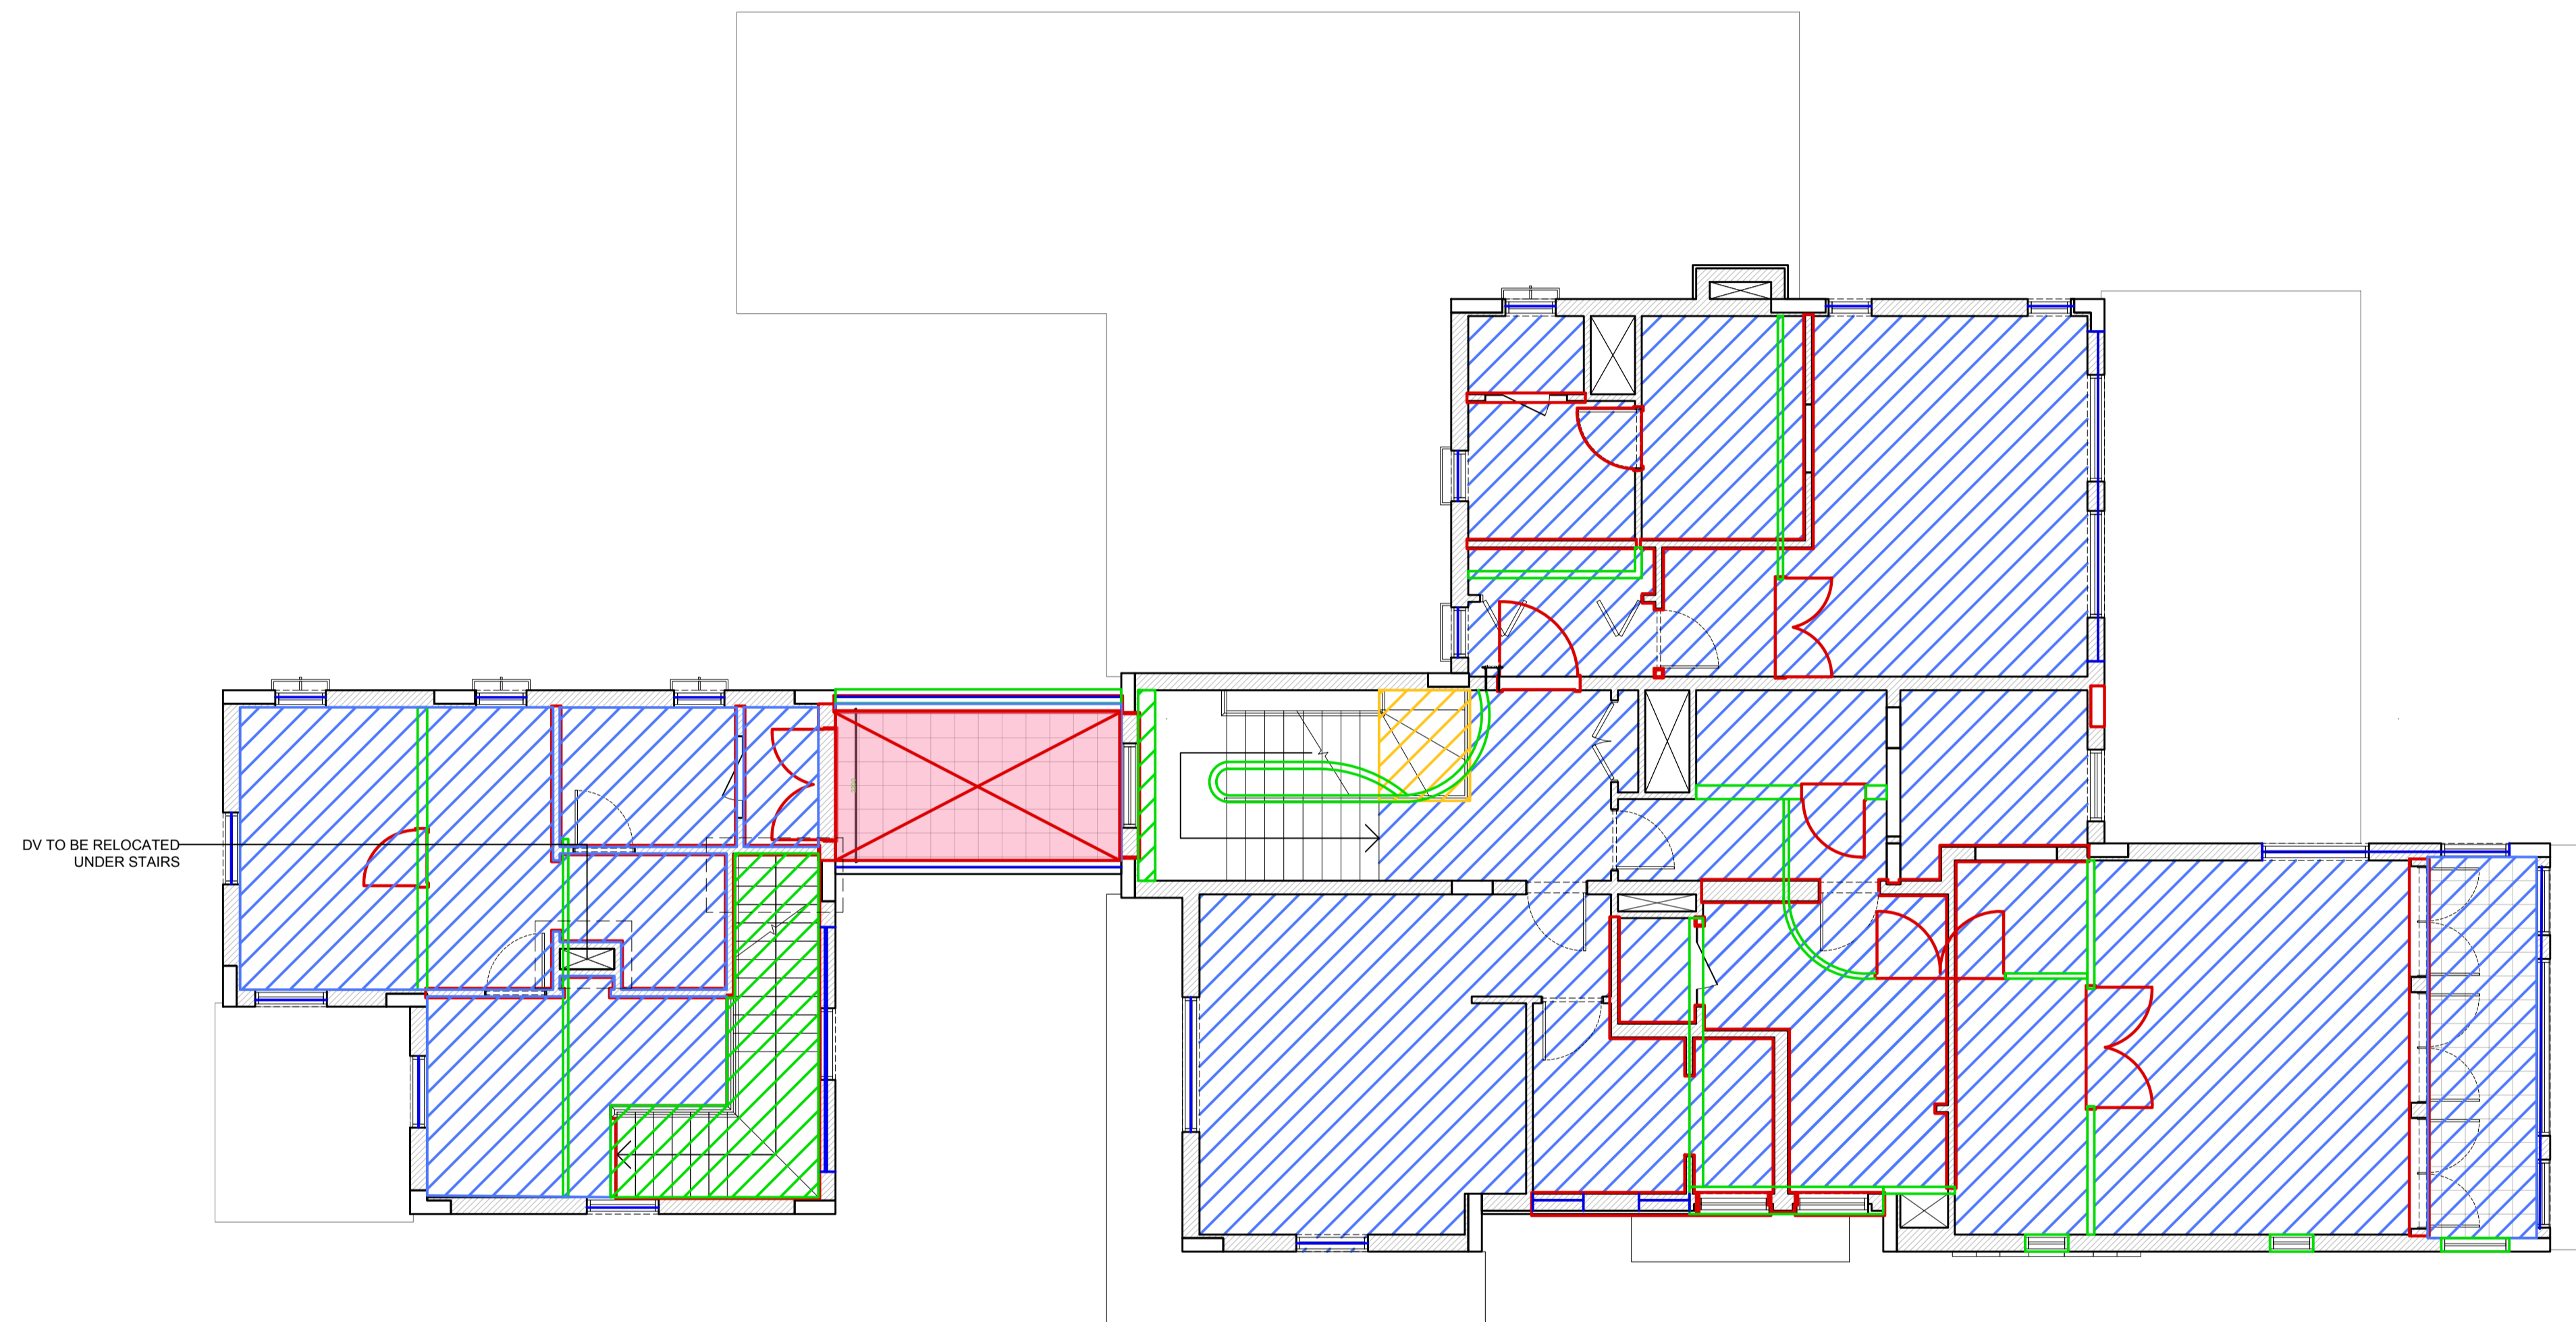

NOTES:


DEMOLITION AND NEW BUILTS

- WALL SECTION TO BE REMOVED
- SECTION TO BE REMOVED
- NEW HEIGHT STEEL STRUCTURE
(CONTRACTOR TO SUPPLY STRUCTURAL INFORMATION)
- NEW WALLS
- NEW FLOORS
- FLOORING TO BE REMOVED
- STAIRS TO BE REMOVED
- NEW DOORWAYS
- NEW WINDOWS






ISSUES:

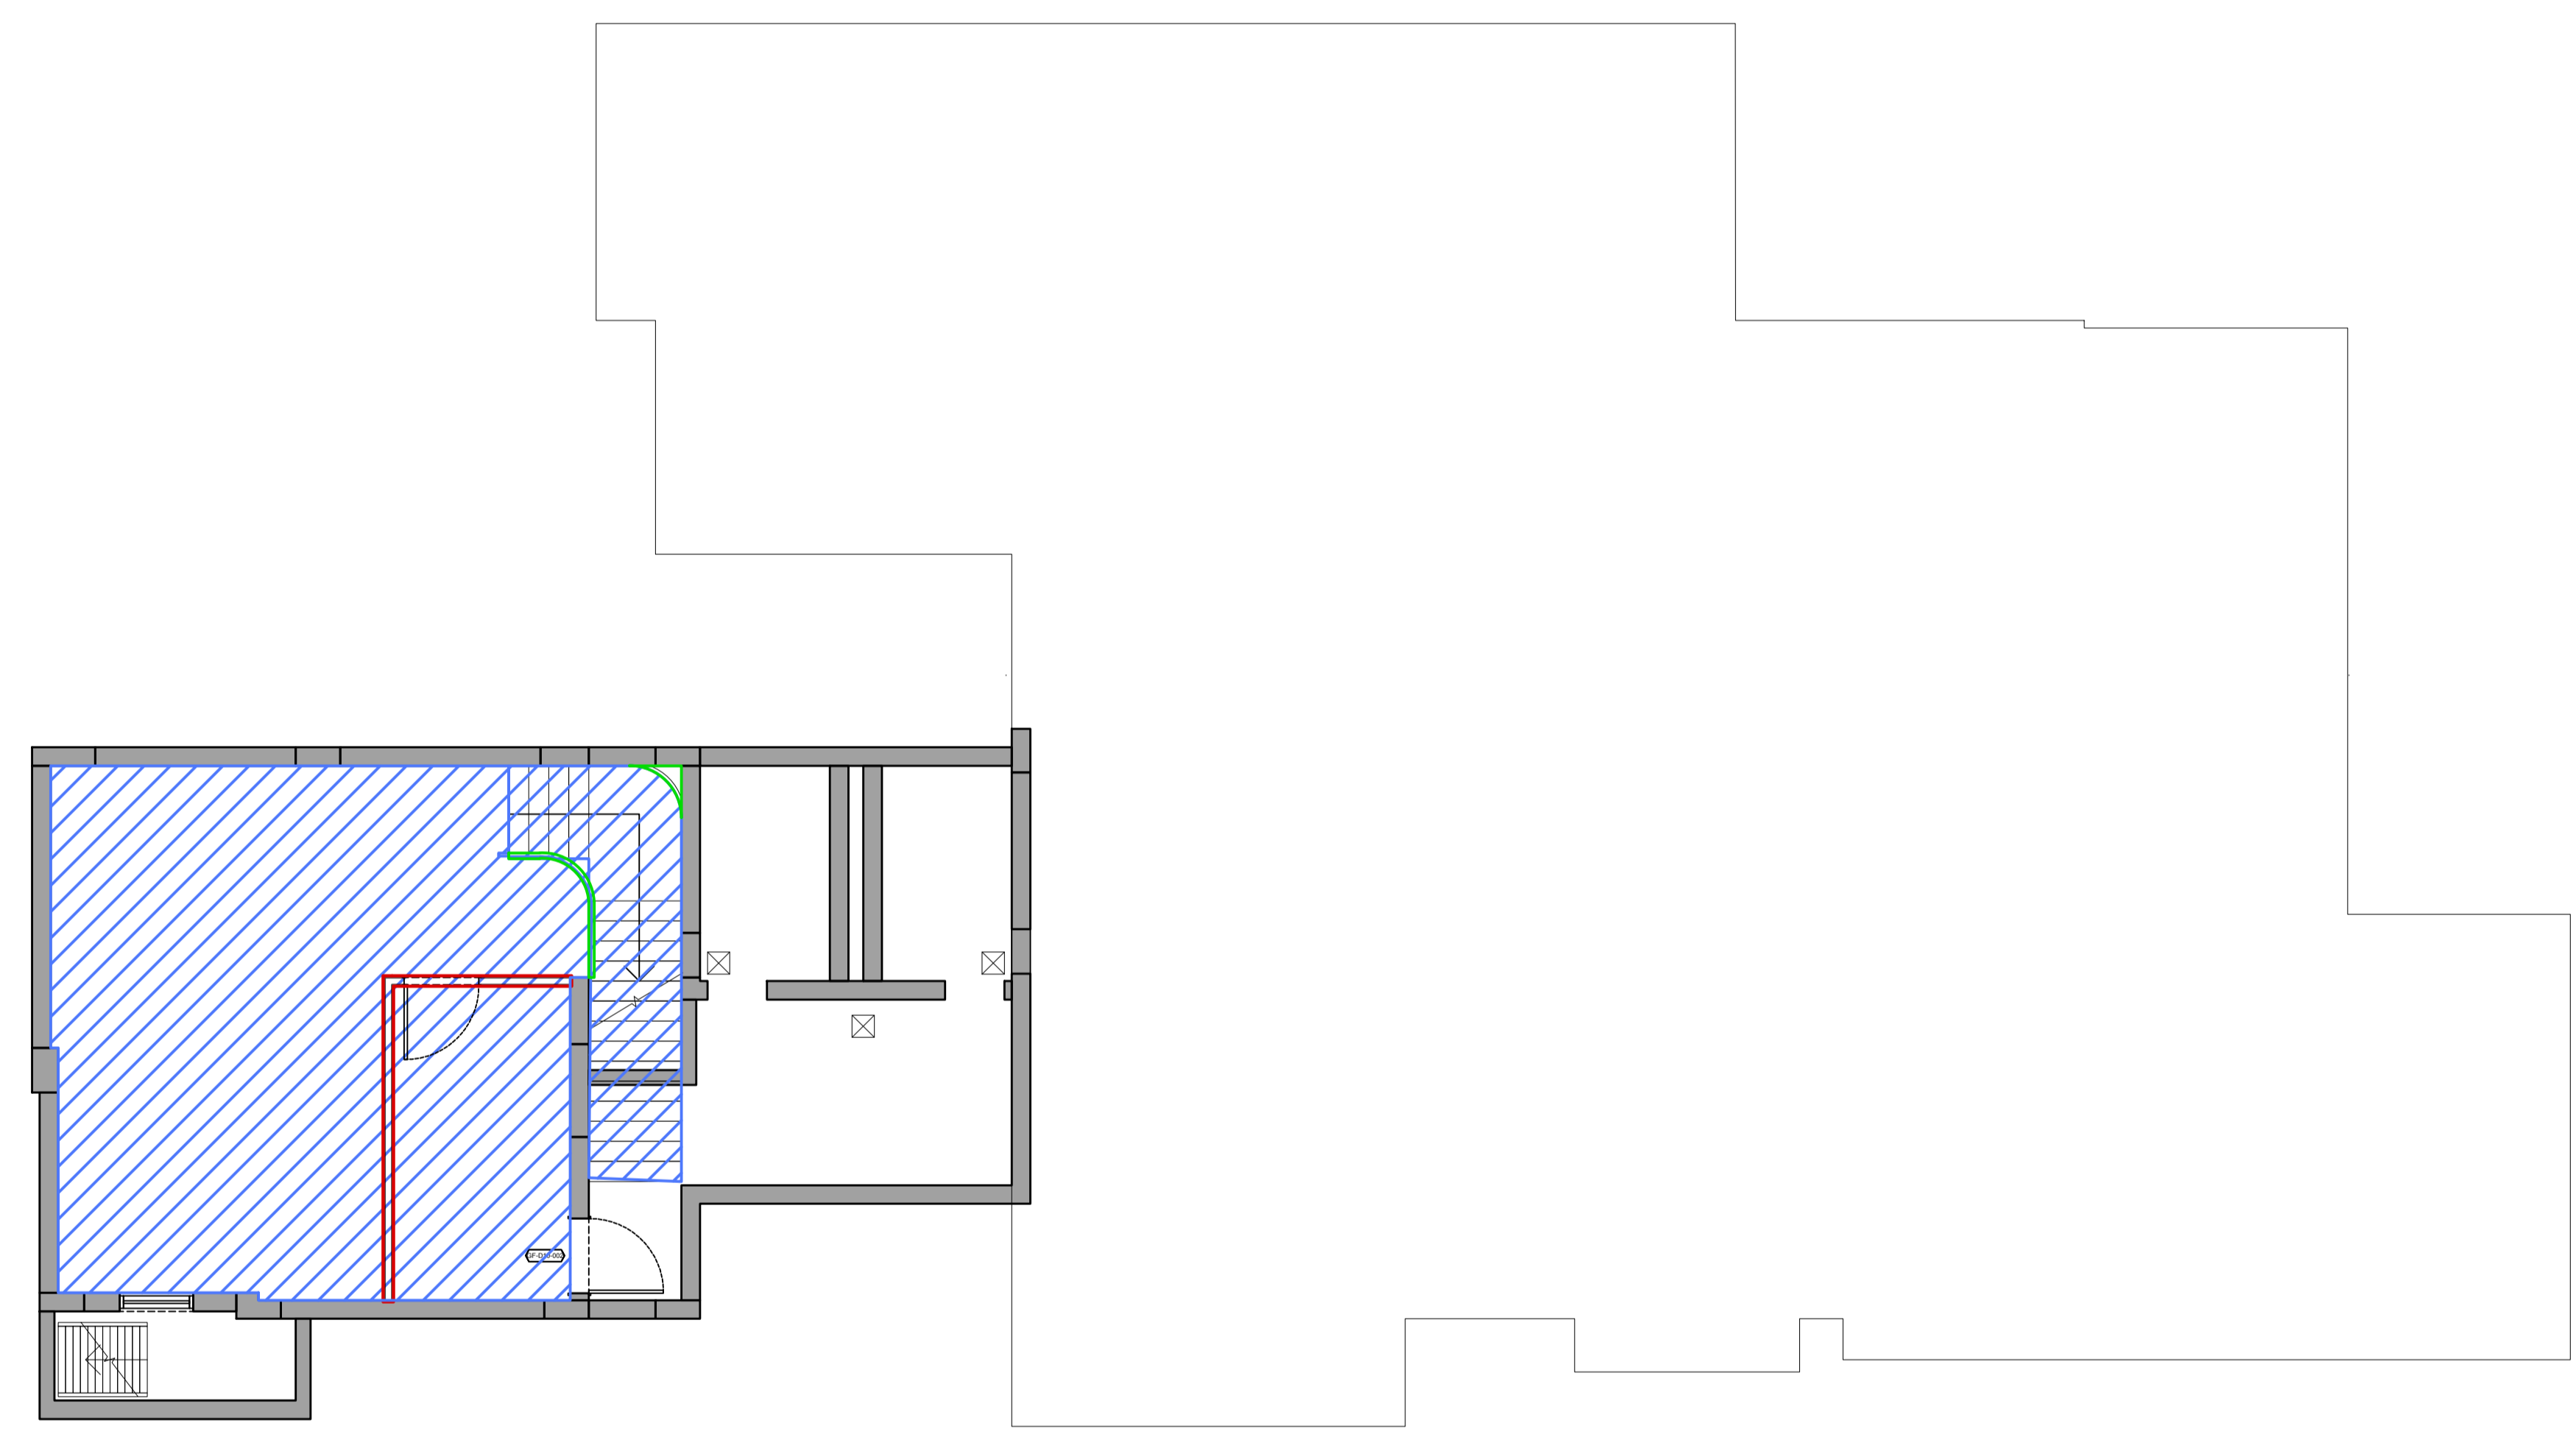No:	Date	Description	Sign off by:
		RIBA STAGE 1	

NOTES:

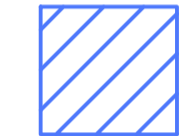


DEMOLITION AND NEW BUILTS

-  WALL SECTION TO BE REMOVED
-  NEW WALLS
-  FLOORING TO BE REMOVED
-  STRUCTURAL PILLARS TO BE REMOVED
-  NEW DOORWAYS
-  NEW WINDOWS

ISSUES:

No:	Date	Description	Sign off by:
		RIBA STAGE 1	


NOTES:

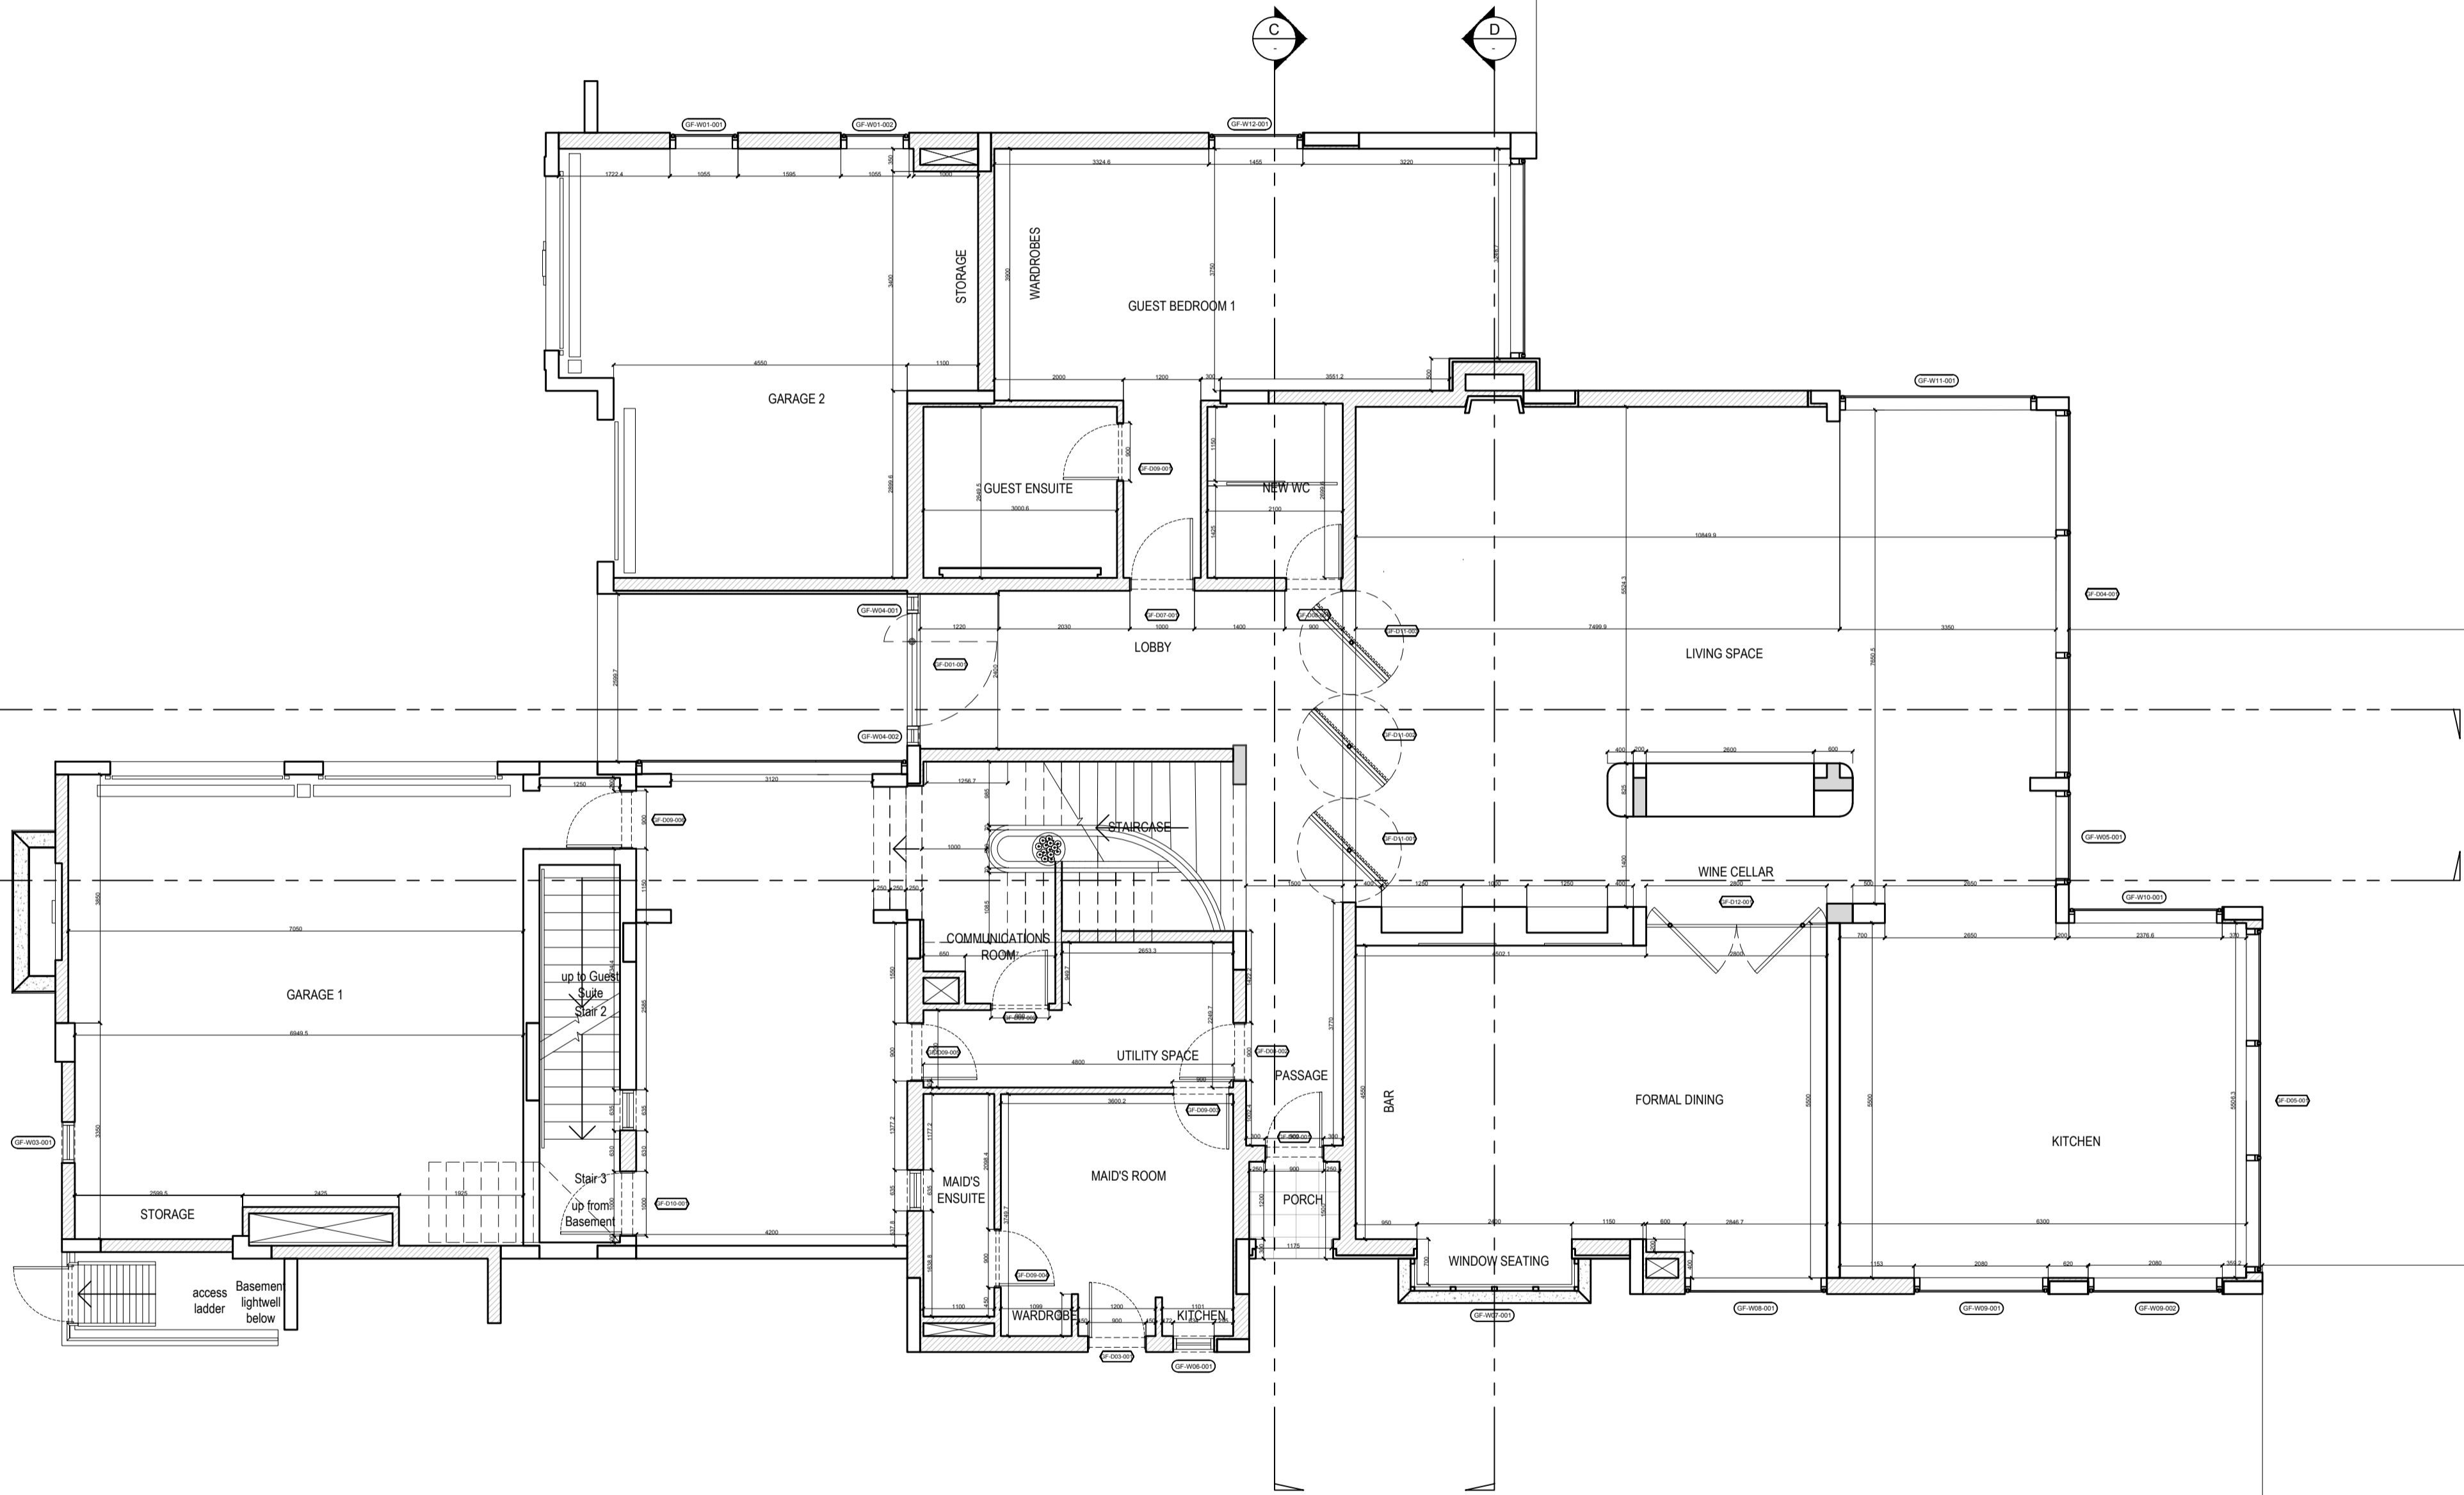

ISSUES:

No:	Date	Description	Sign off by:
		RIBA STAGE 1	


NOTES:

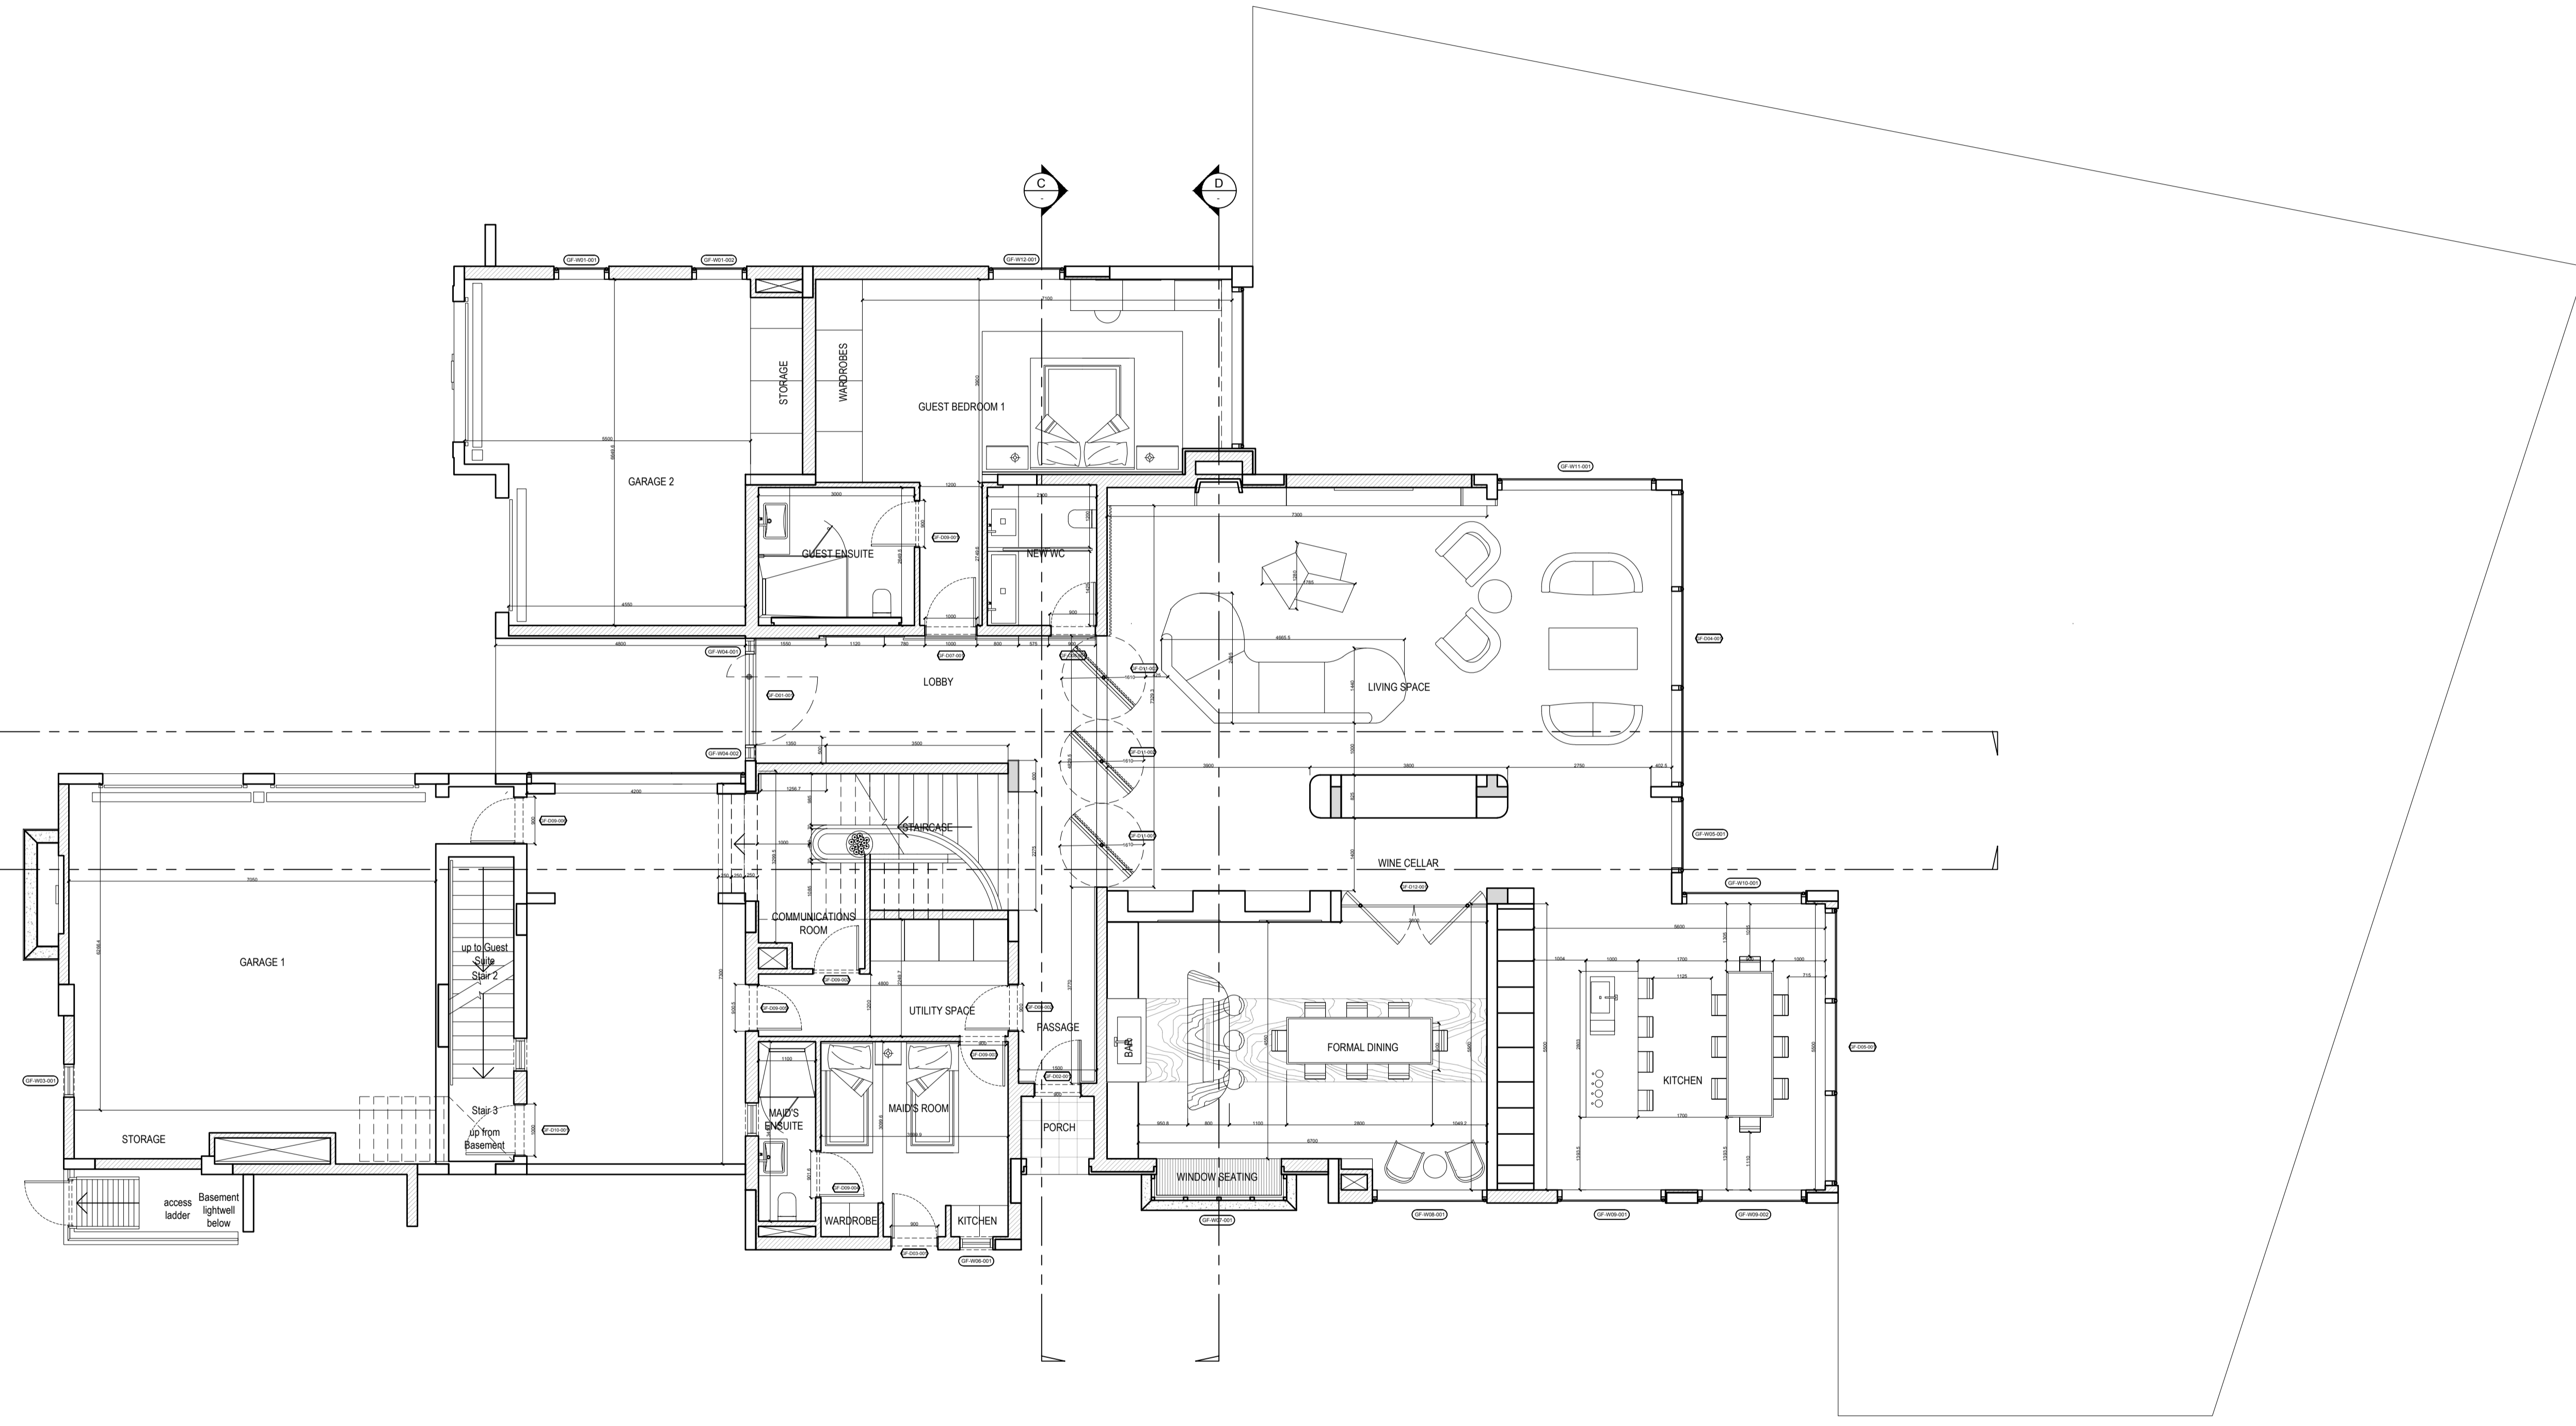

ISSUES:

No:	Date	Description	Sign off by:
		RIBA STAGE 1	


NOTES:

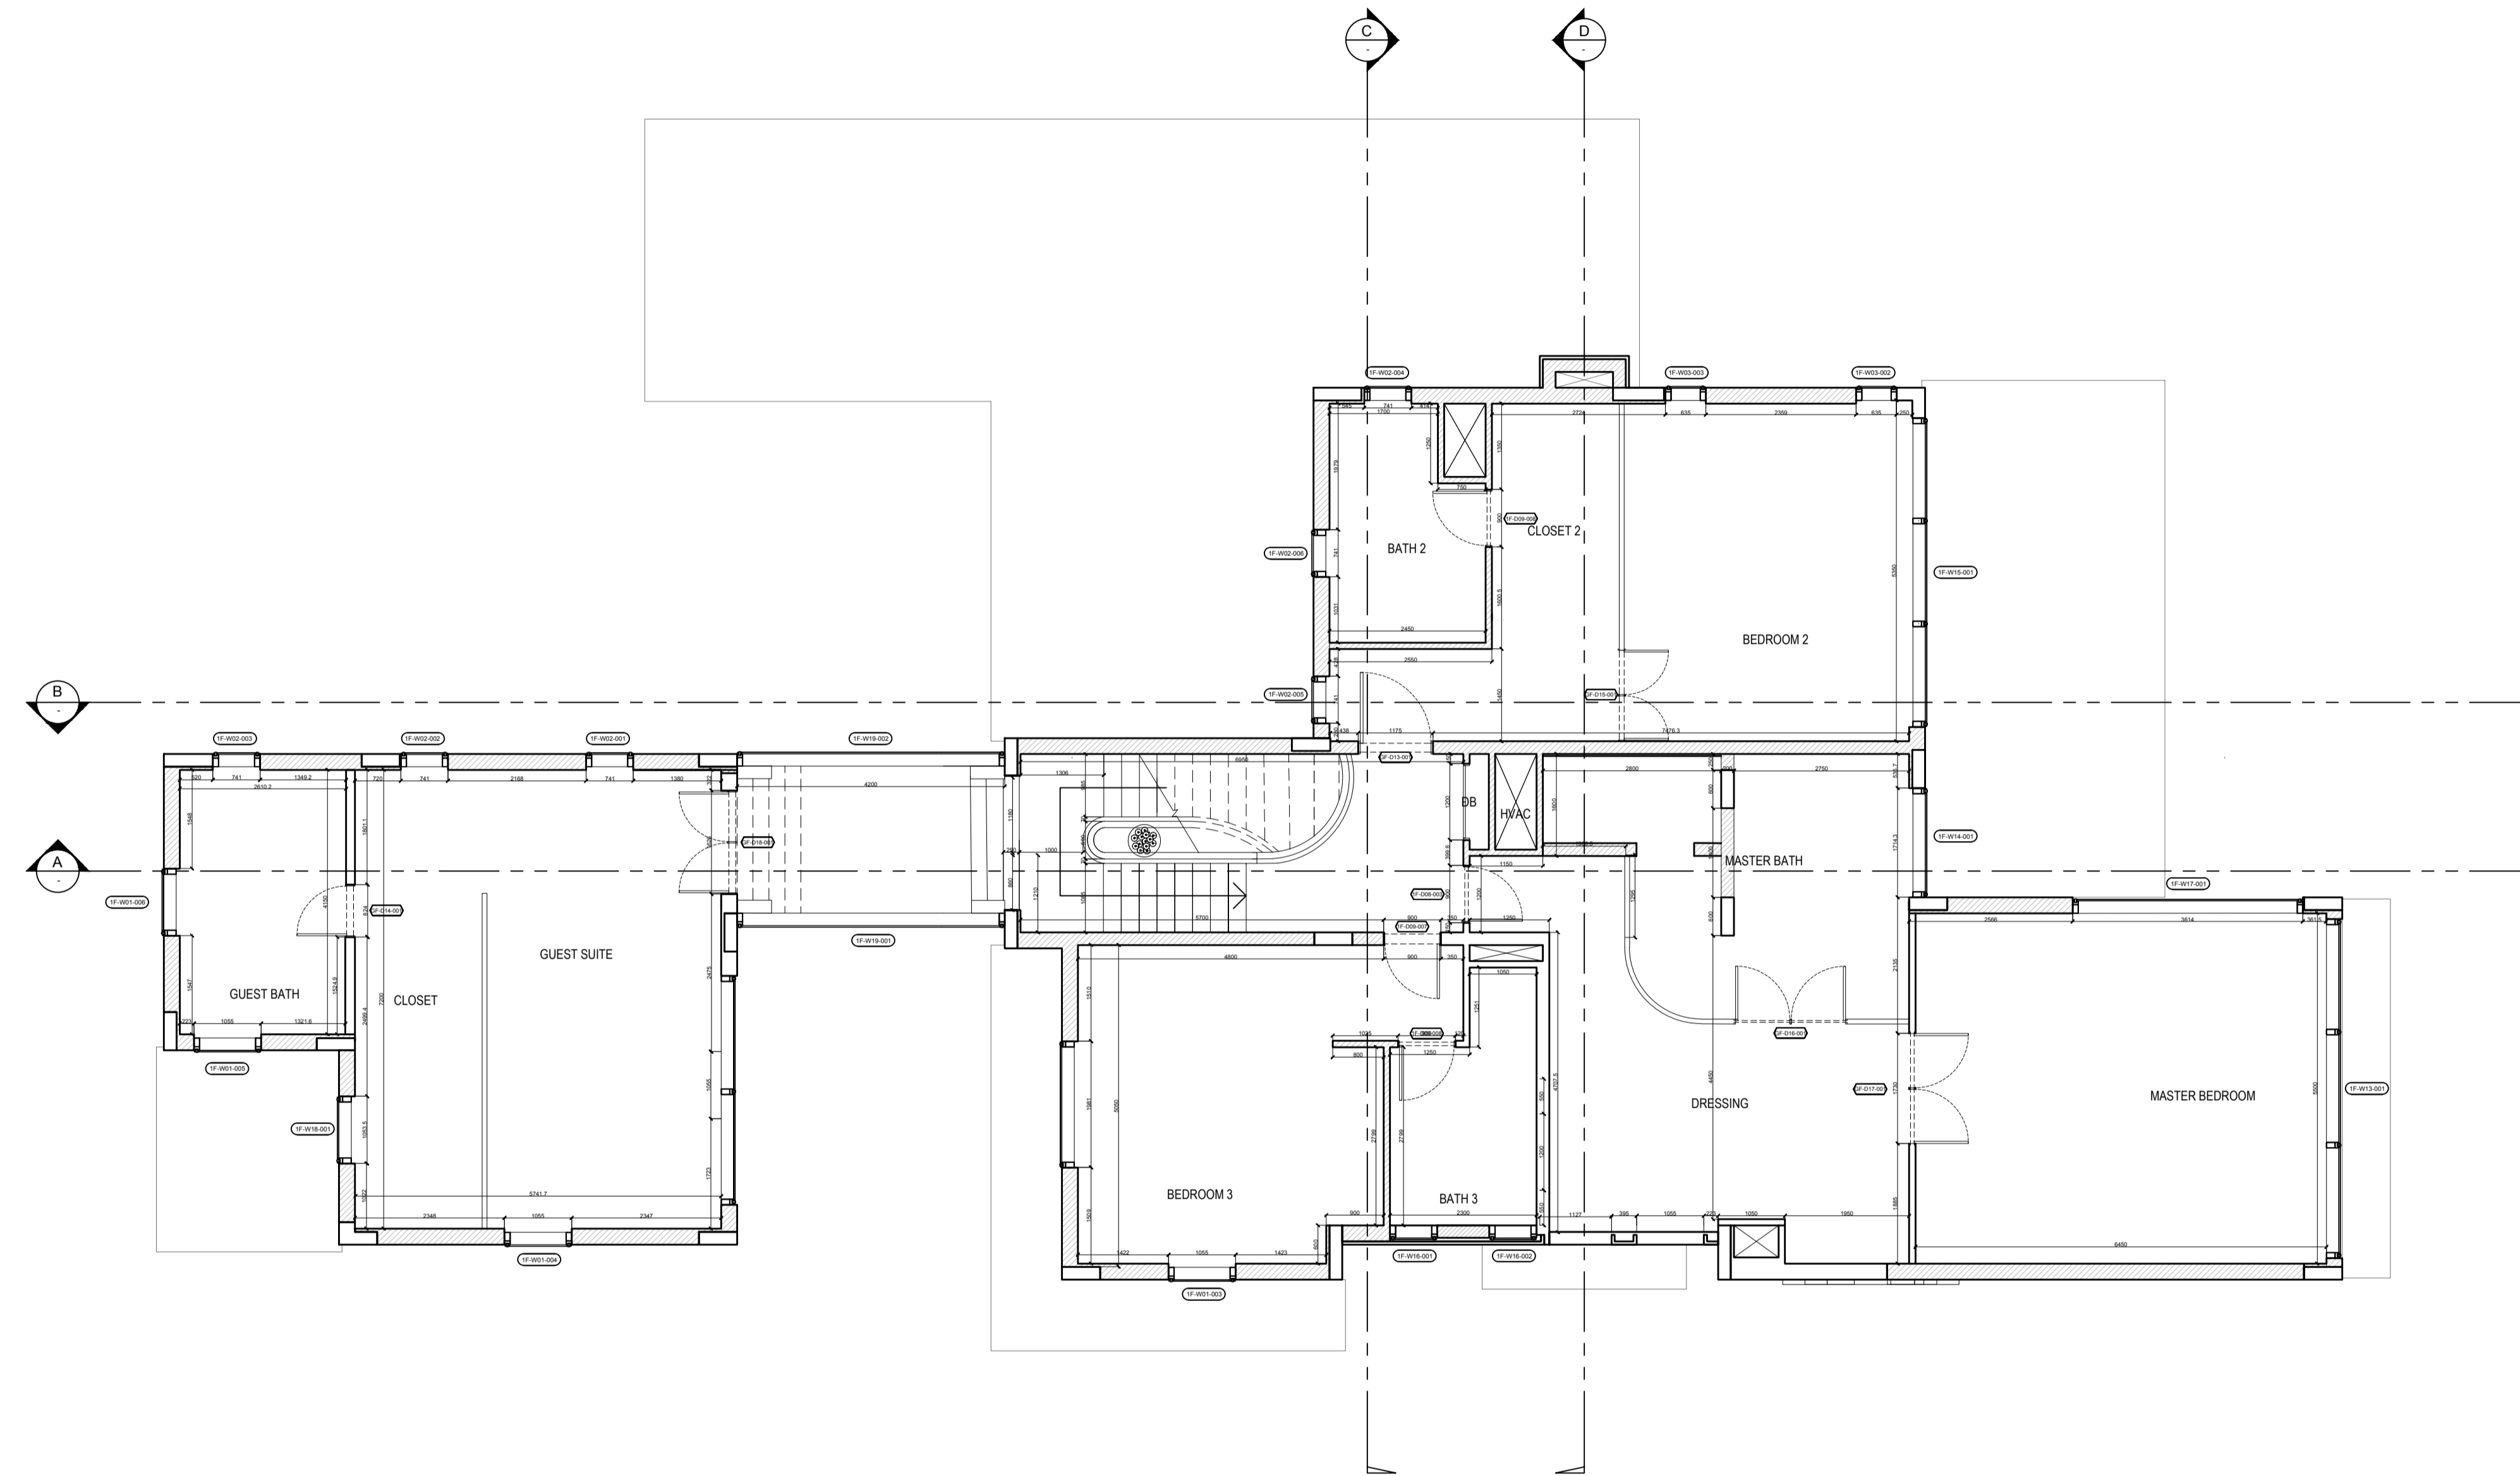

ISSUES:

No:	Date	Description	Sign off by:
		RIBA STAGE 1	


NOTES:

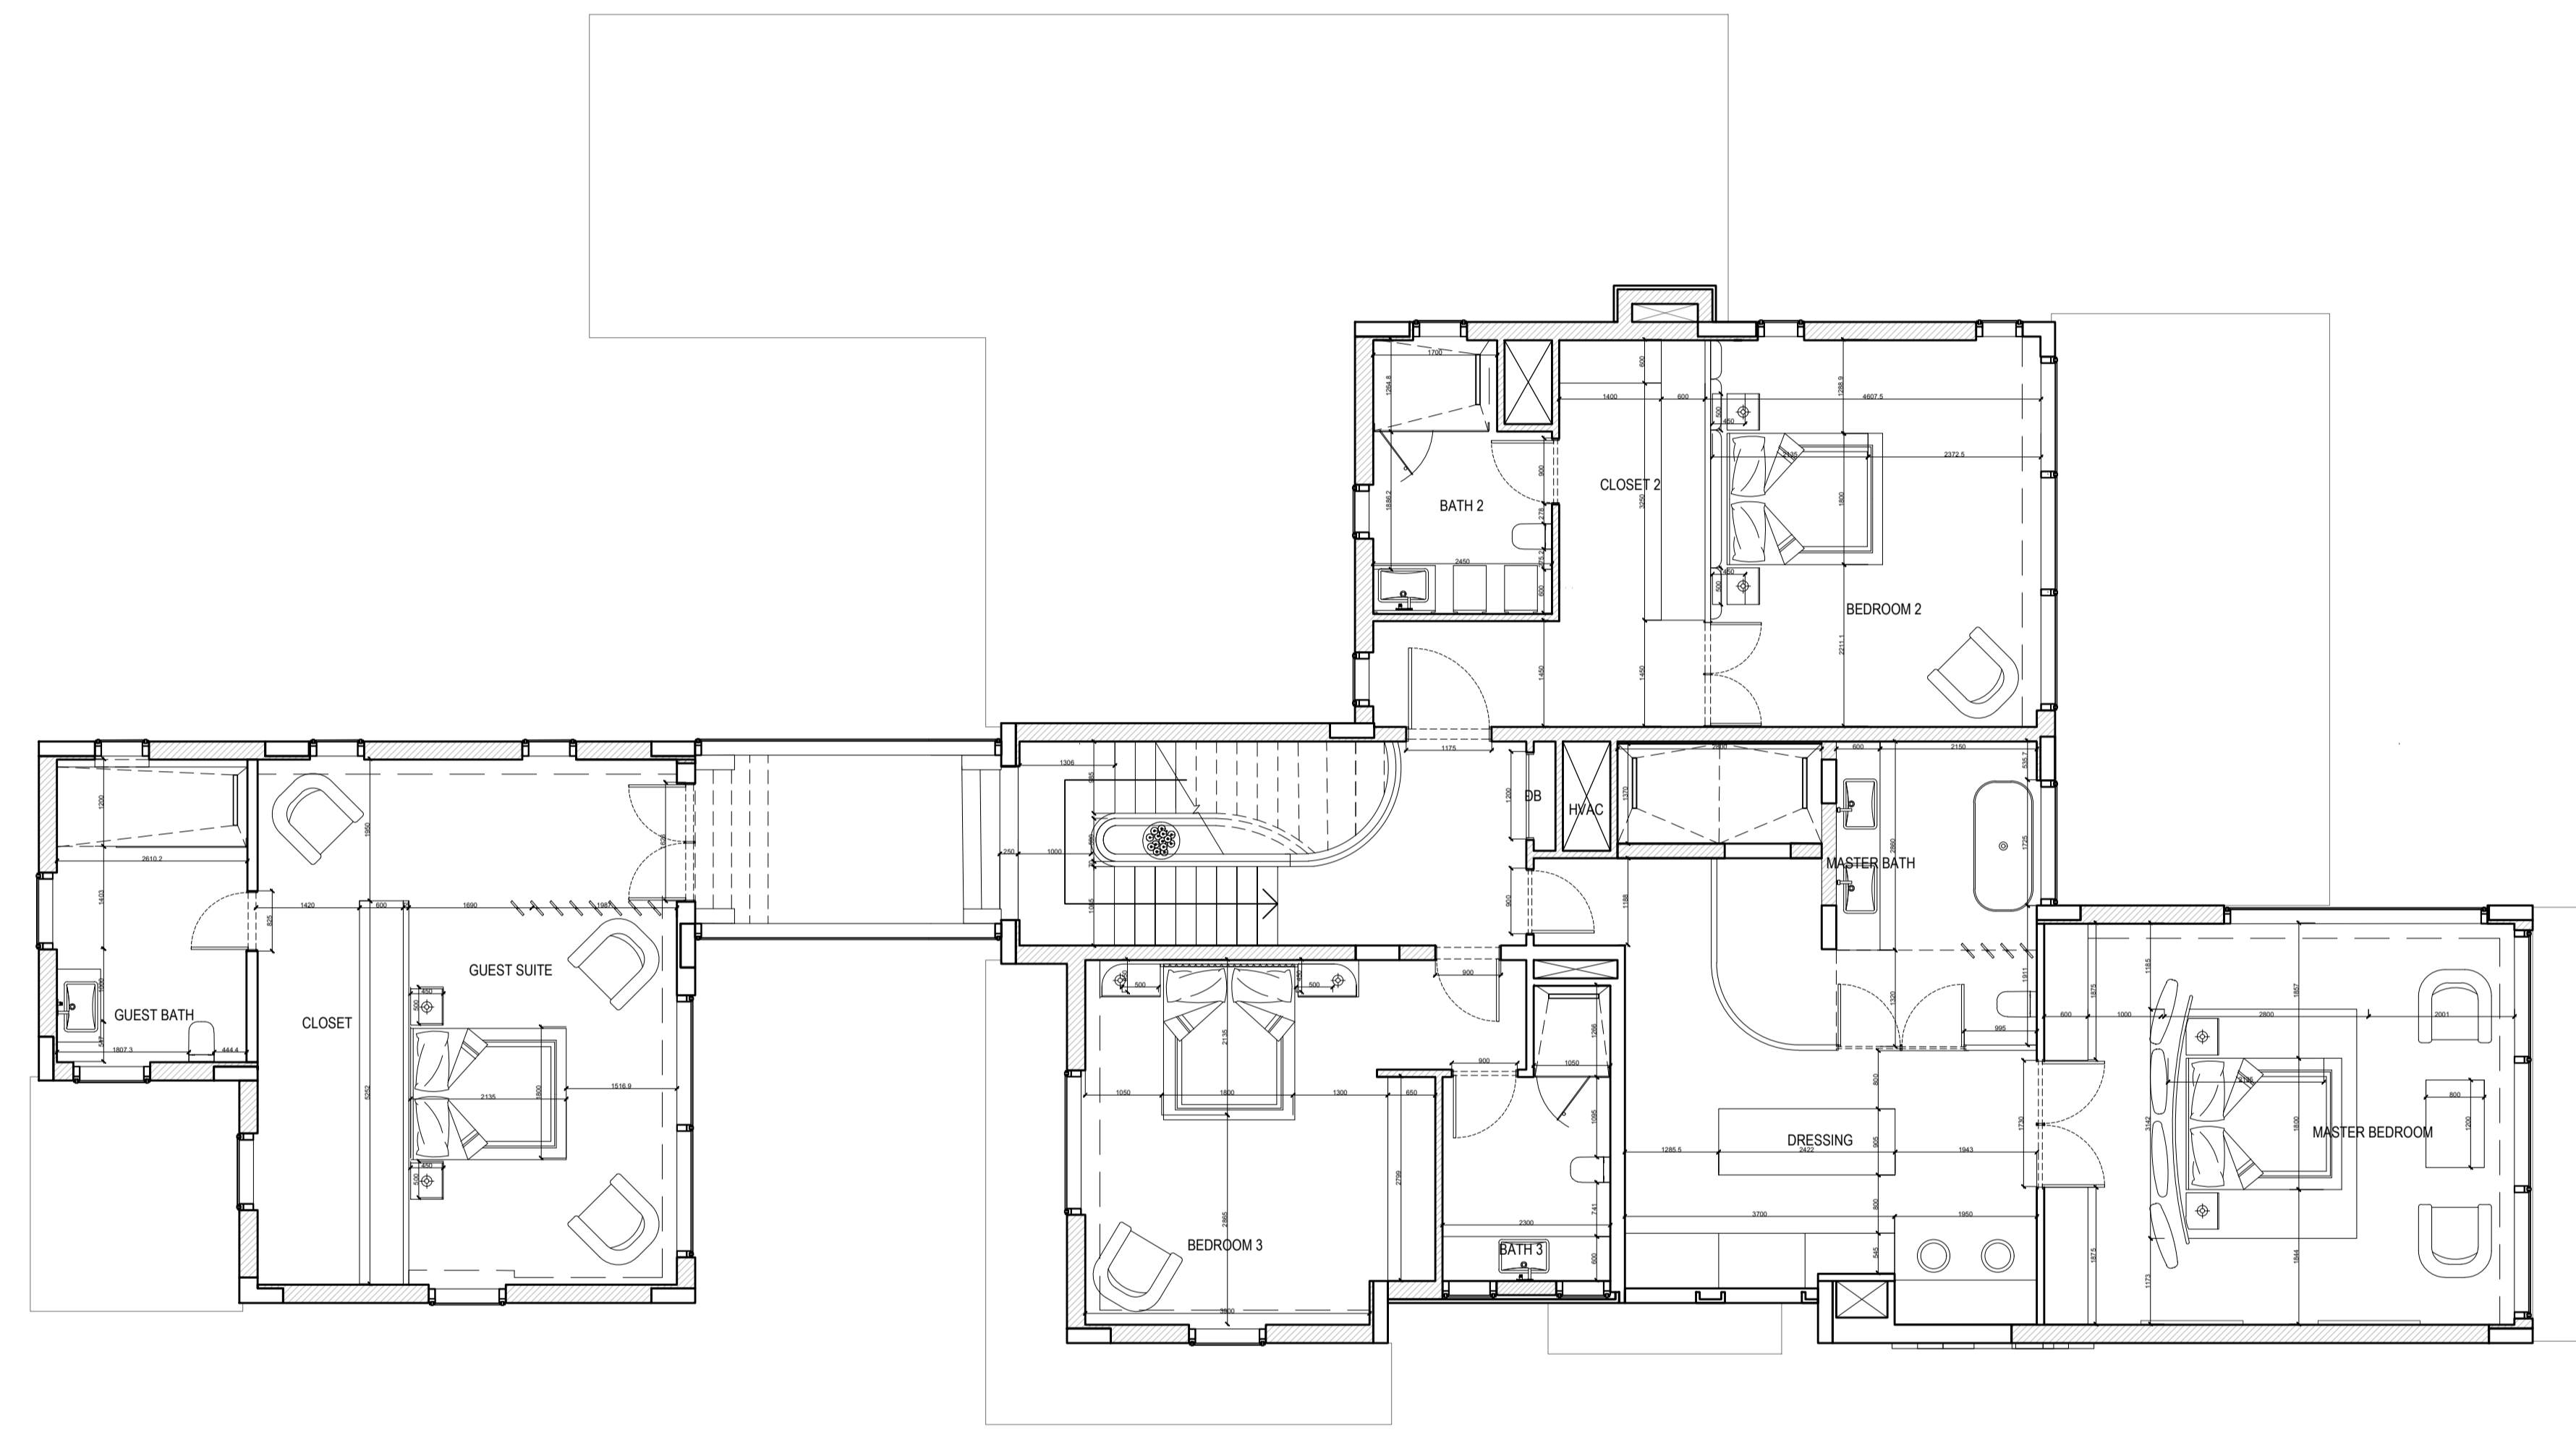

ISSUES:

No:	Date	Description	Sign off by:
		RIBA STAGE 1	


NOTES:

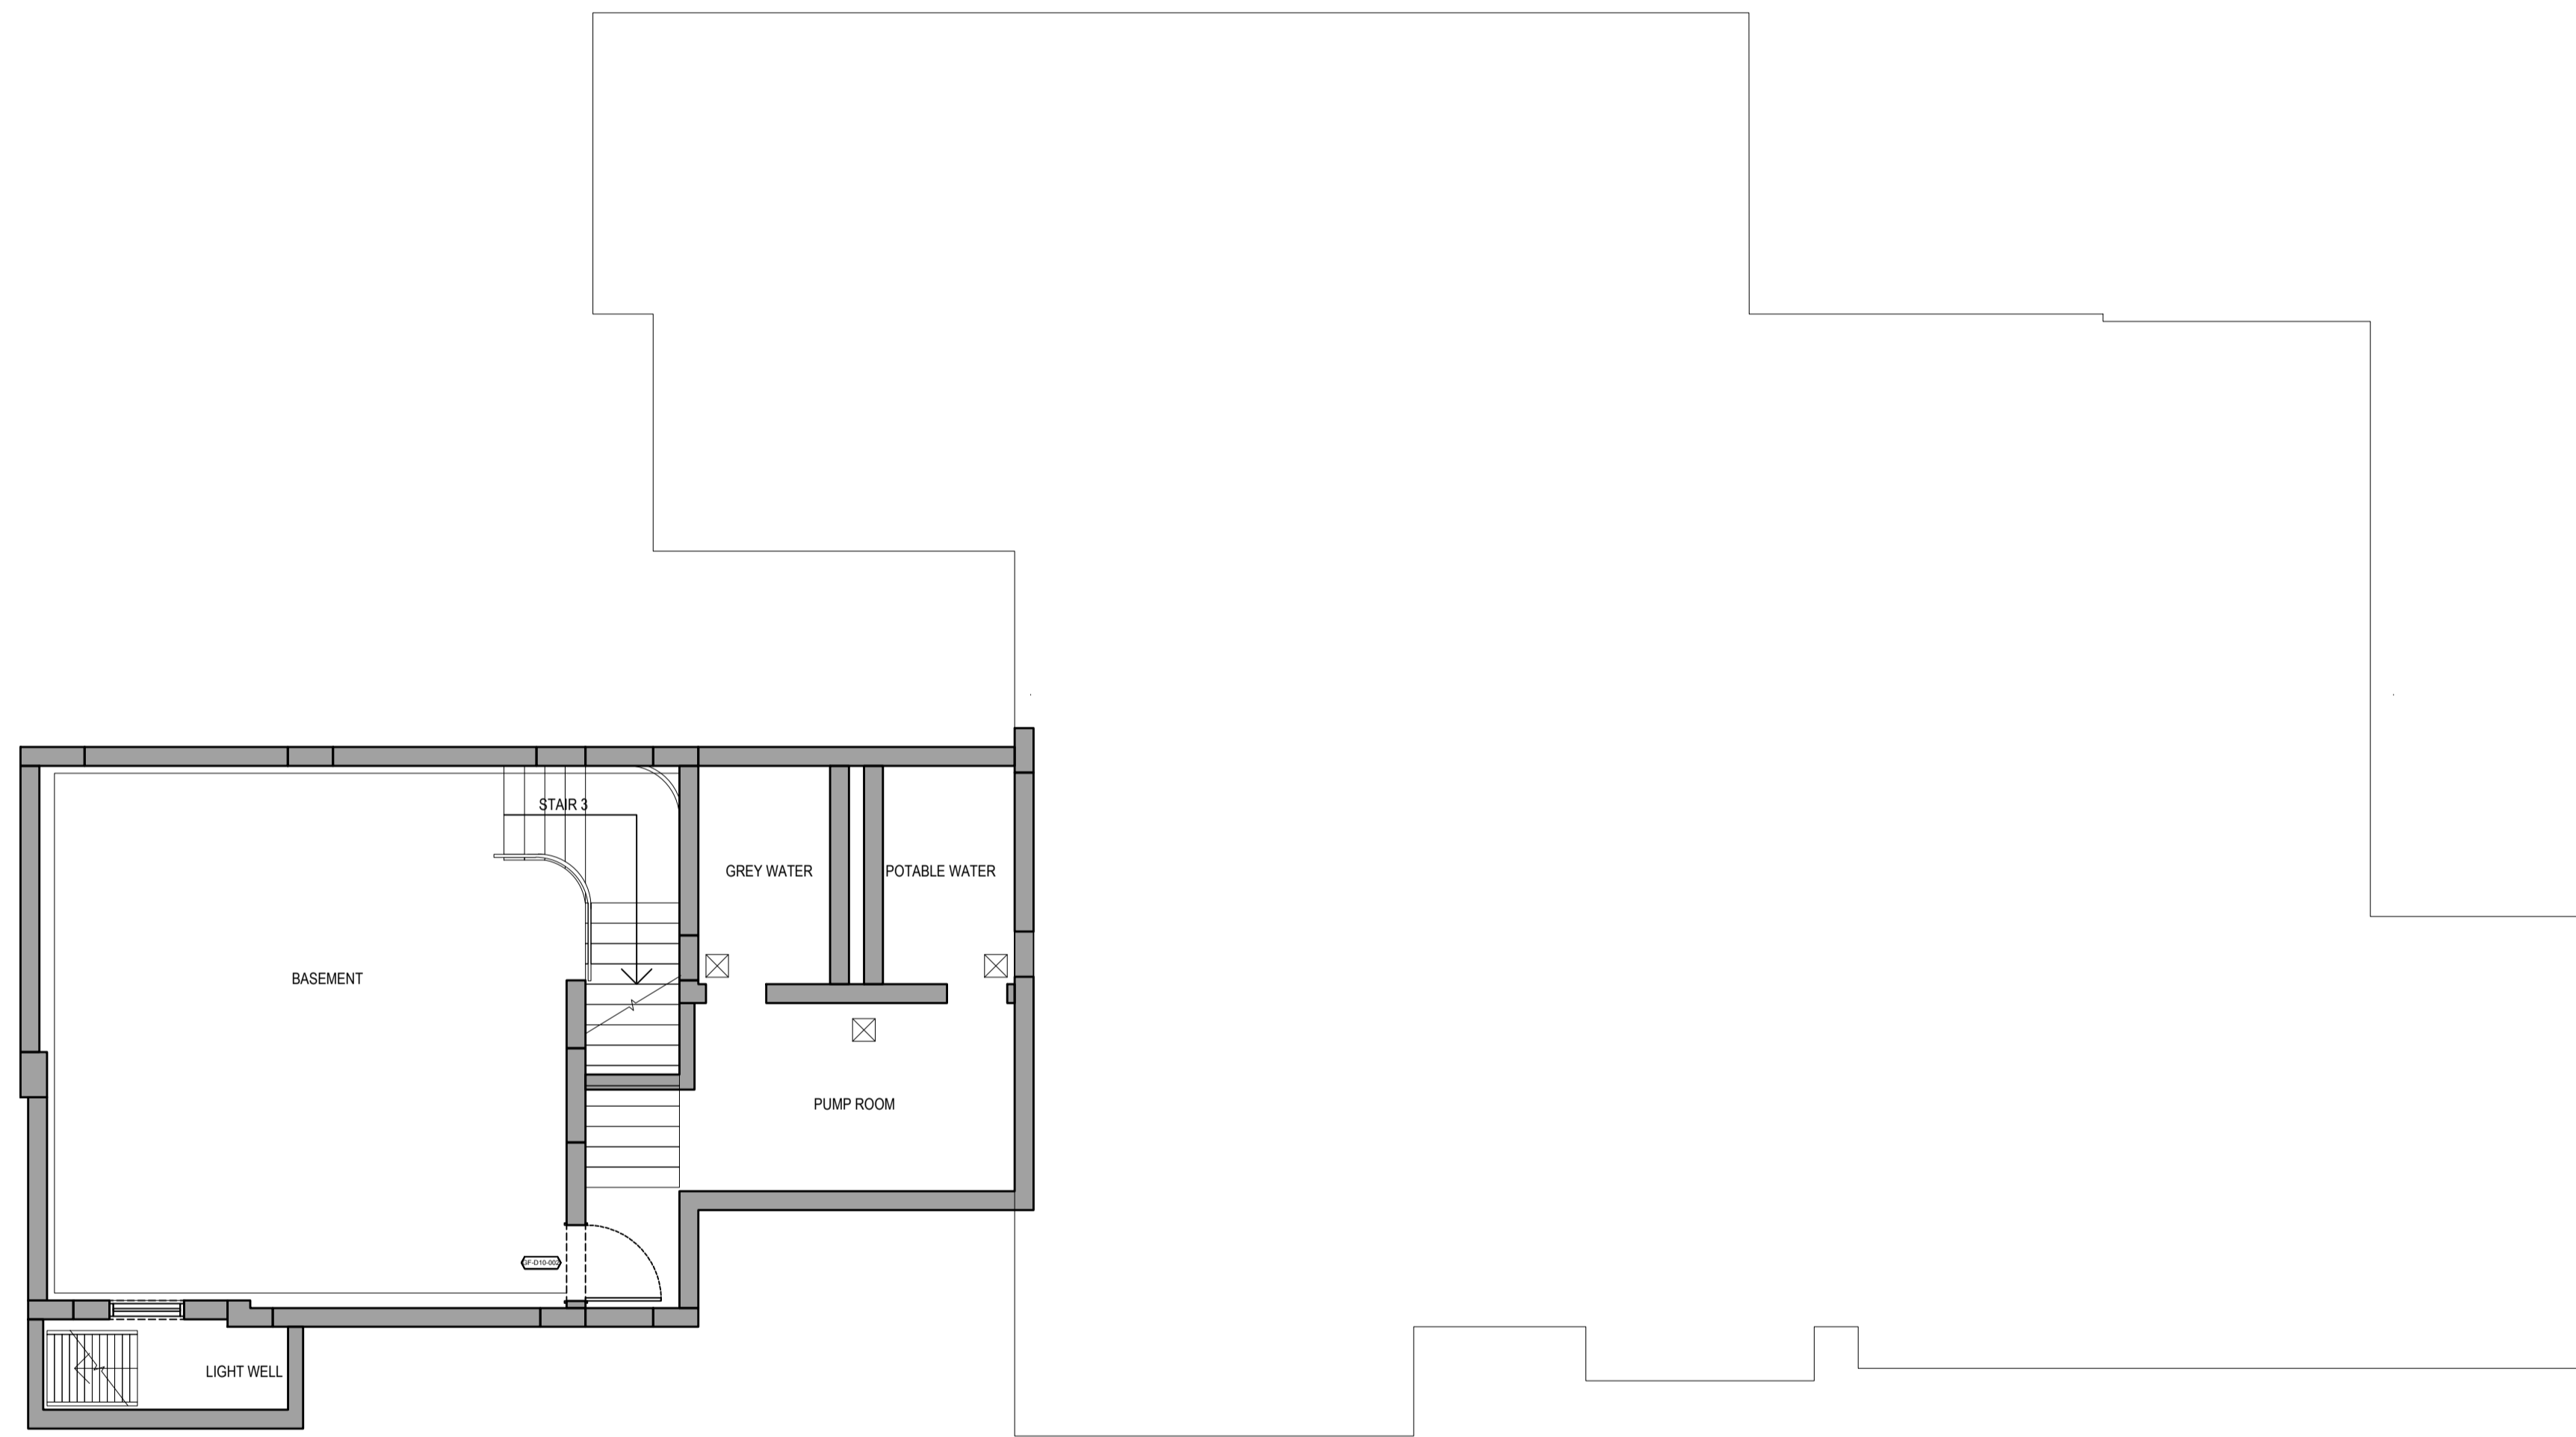

ISSUES:

No:	Date	Description	Sign off by:
		RIBA STAGE 1	

NOTES:

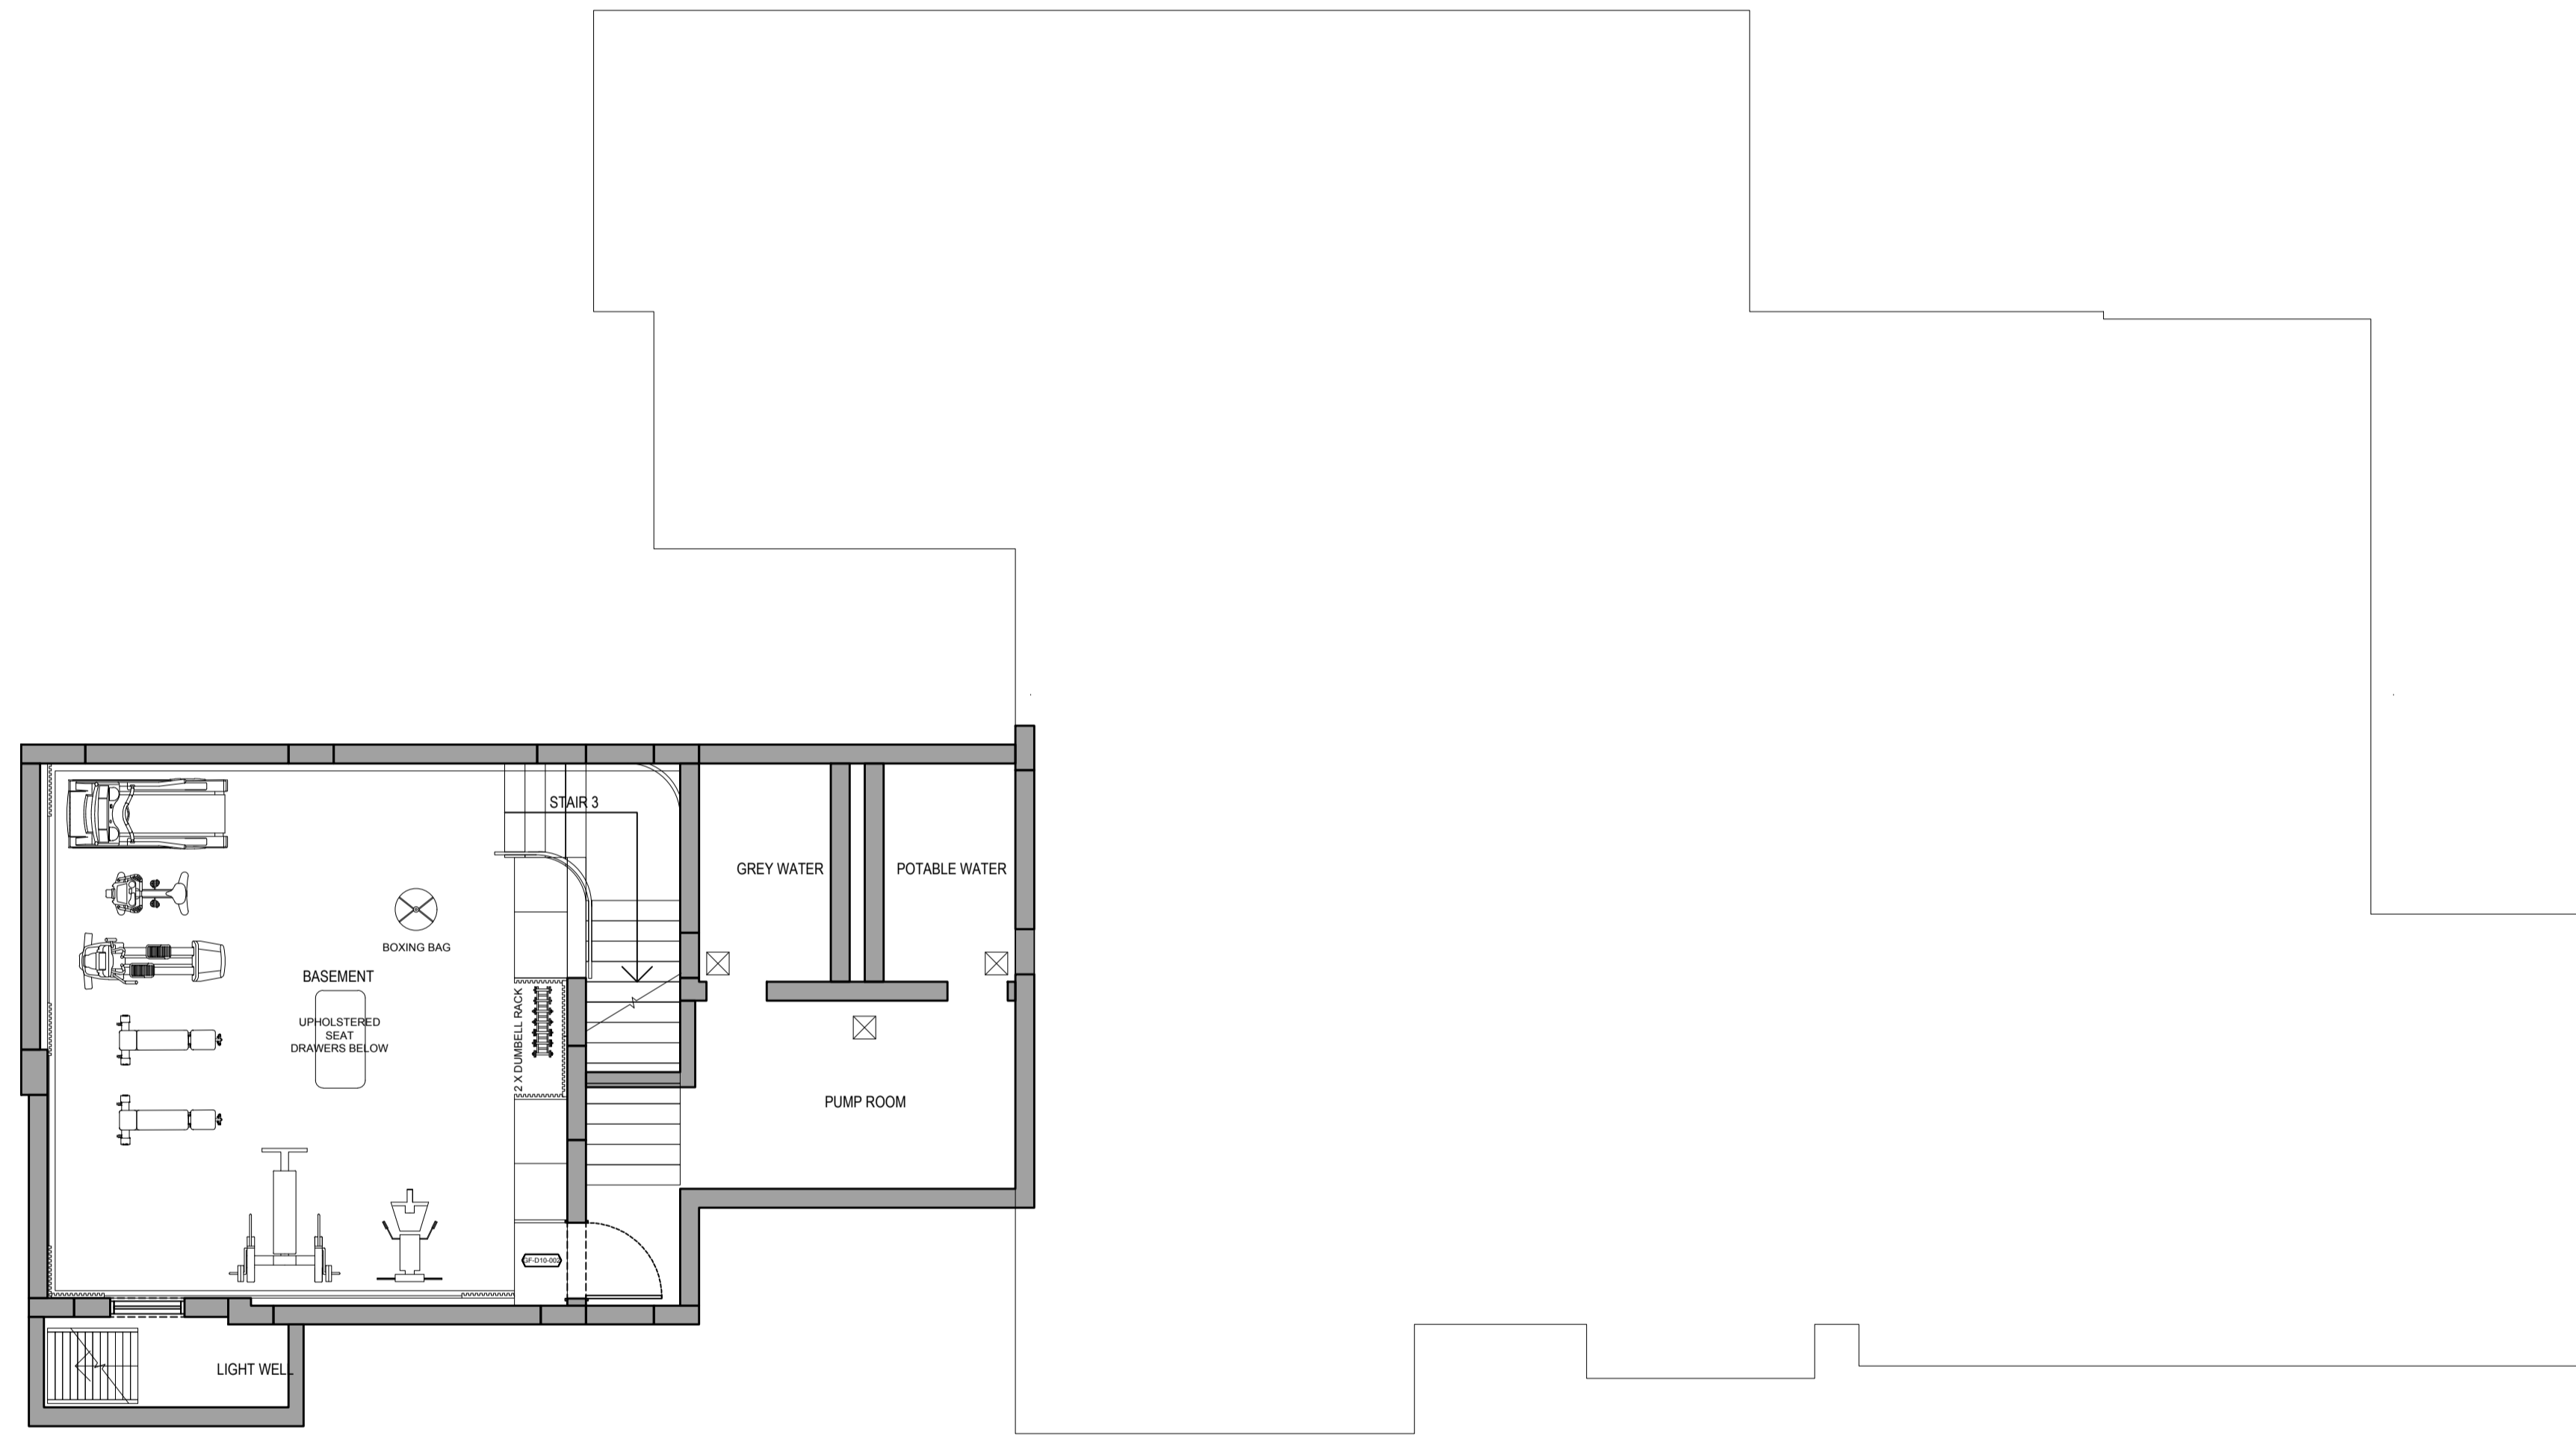

ISSUES:

No:	Date	Description	Sign off by:
		RIBA STAGE 1	

NOTES:



FRONT ELEVATION



REAR ELEVATION



FRONT ELEVATION PROPOSED



REAR ELEVATION PROPOSED


ISSUES:

No:	Date	Description	Sign off by:
		RIBA STAGE 1	

NOTES:



RIGHT SIDE ELEVATION

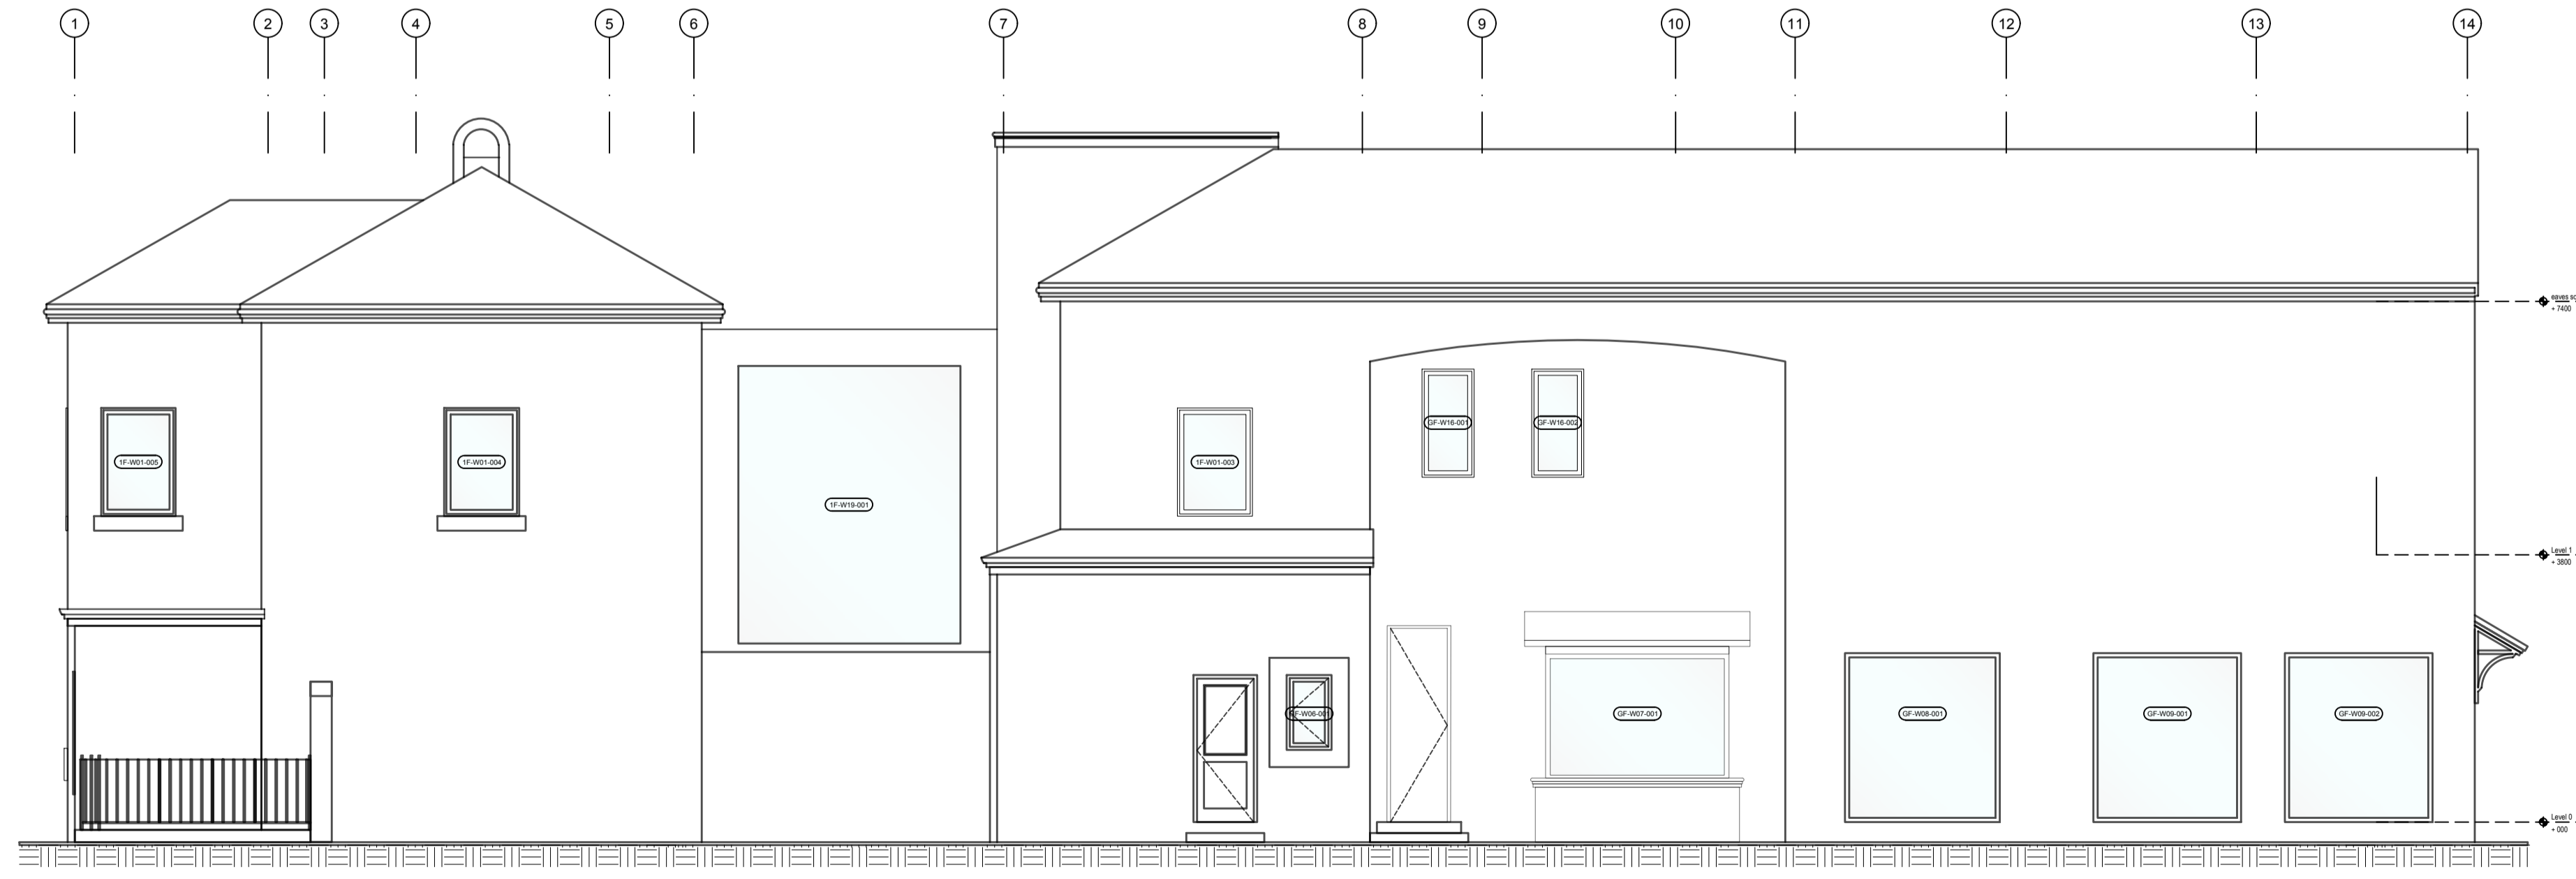


RIGHT SIDE ELEVATION


ISSUES:

No:	Date	Description	Sign off by:
		RIBA STAGE 1	

NOTES:

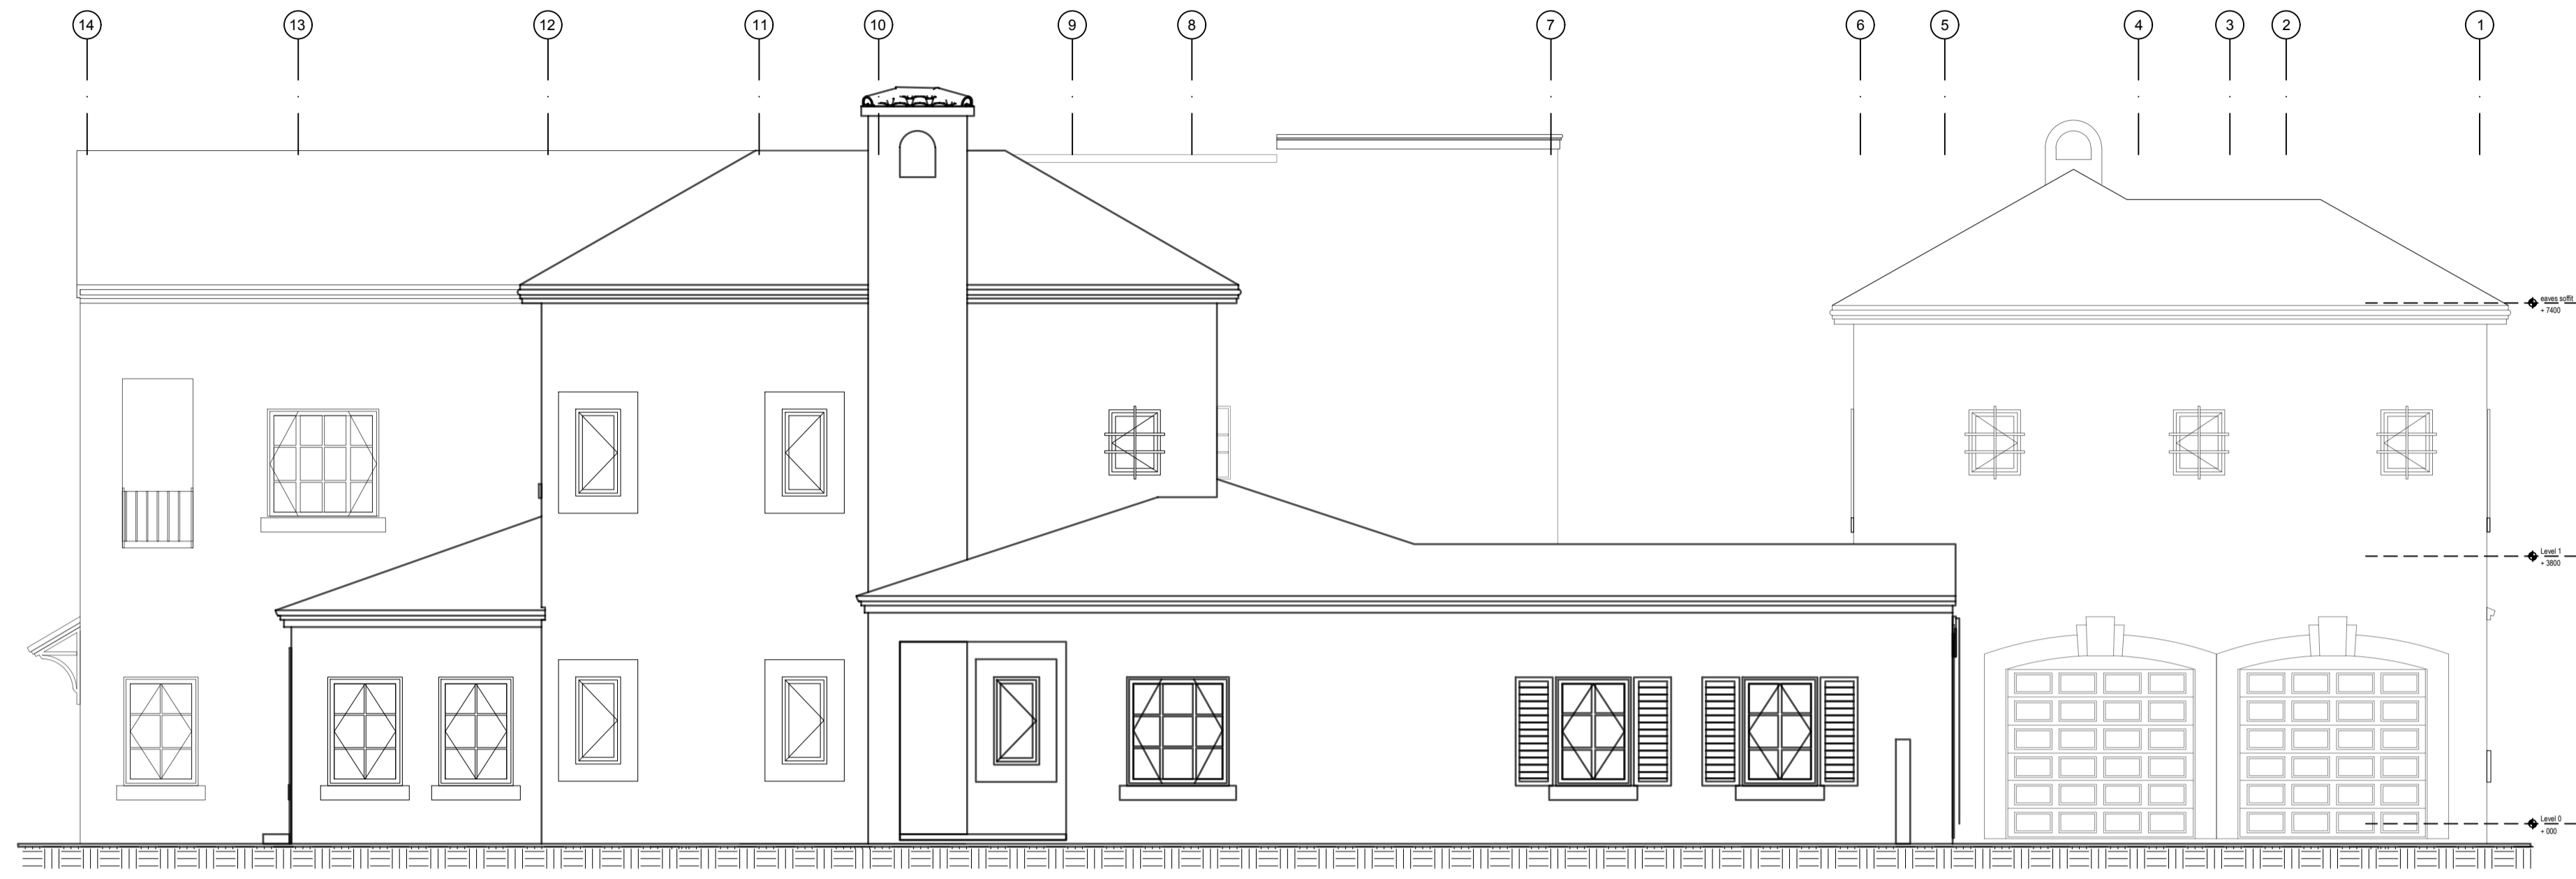

LEFT SIDE ELEVATION

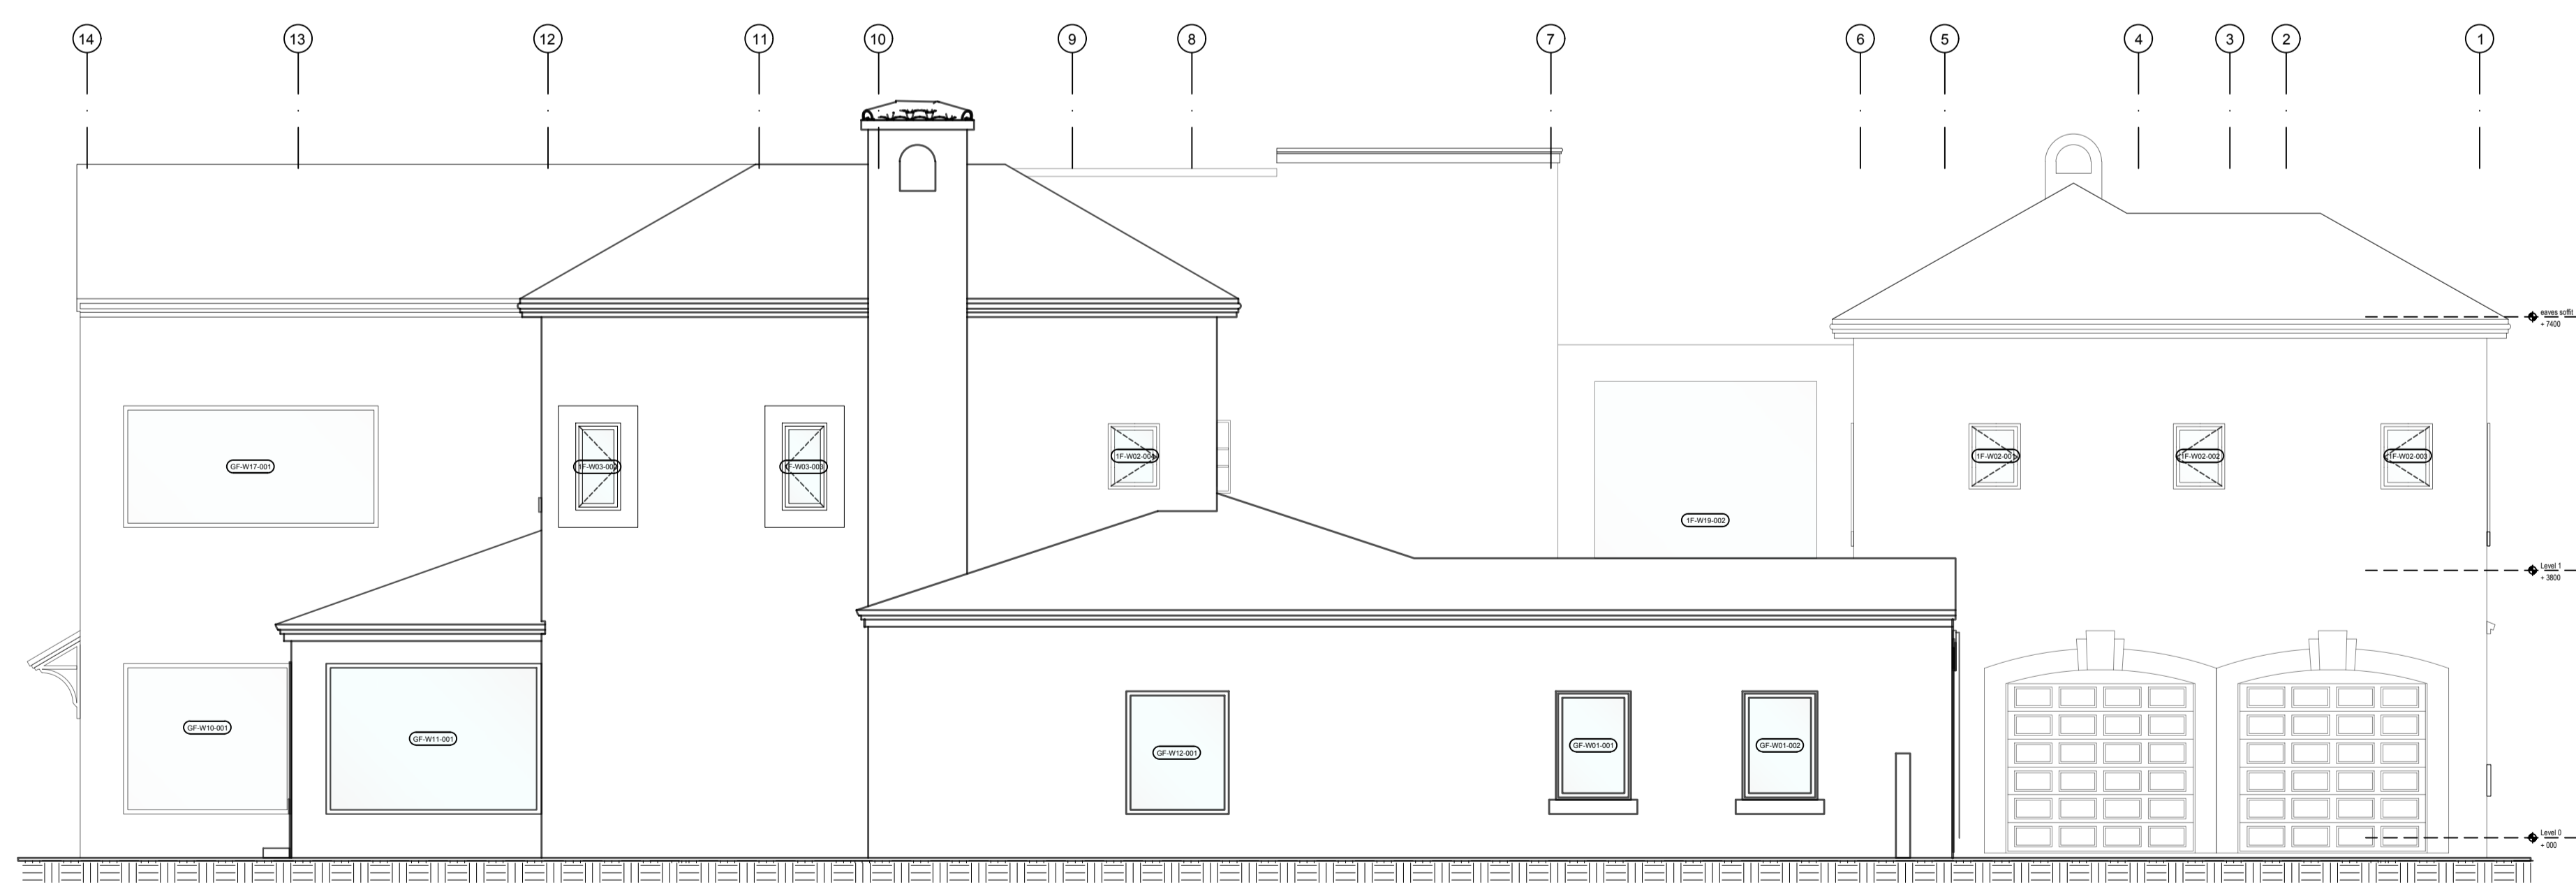


LEFT SIDE ELEVATION


ISSUES:

No:	Date	Description	Sign off by:
		RIBA STAGE 1	

NOTES:

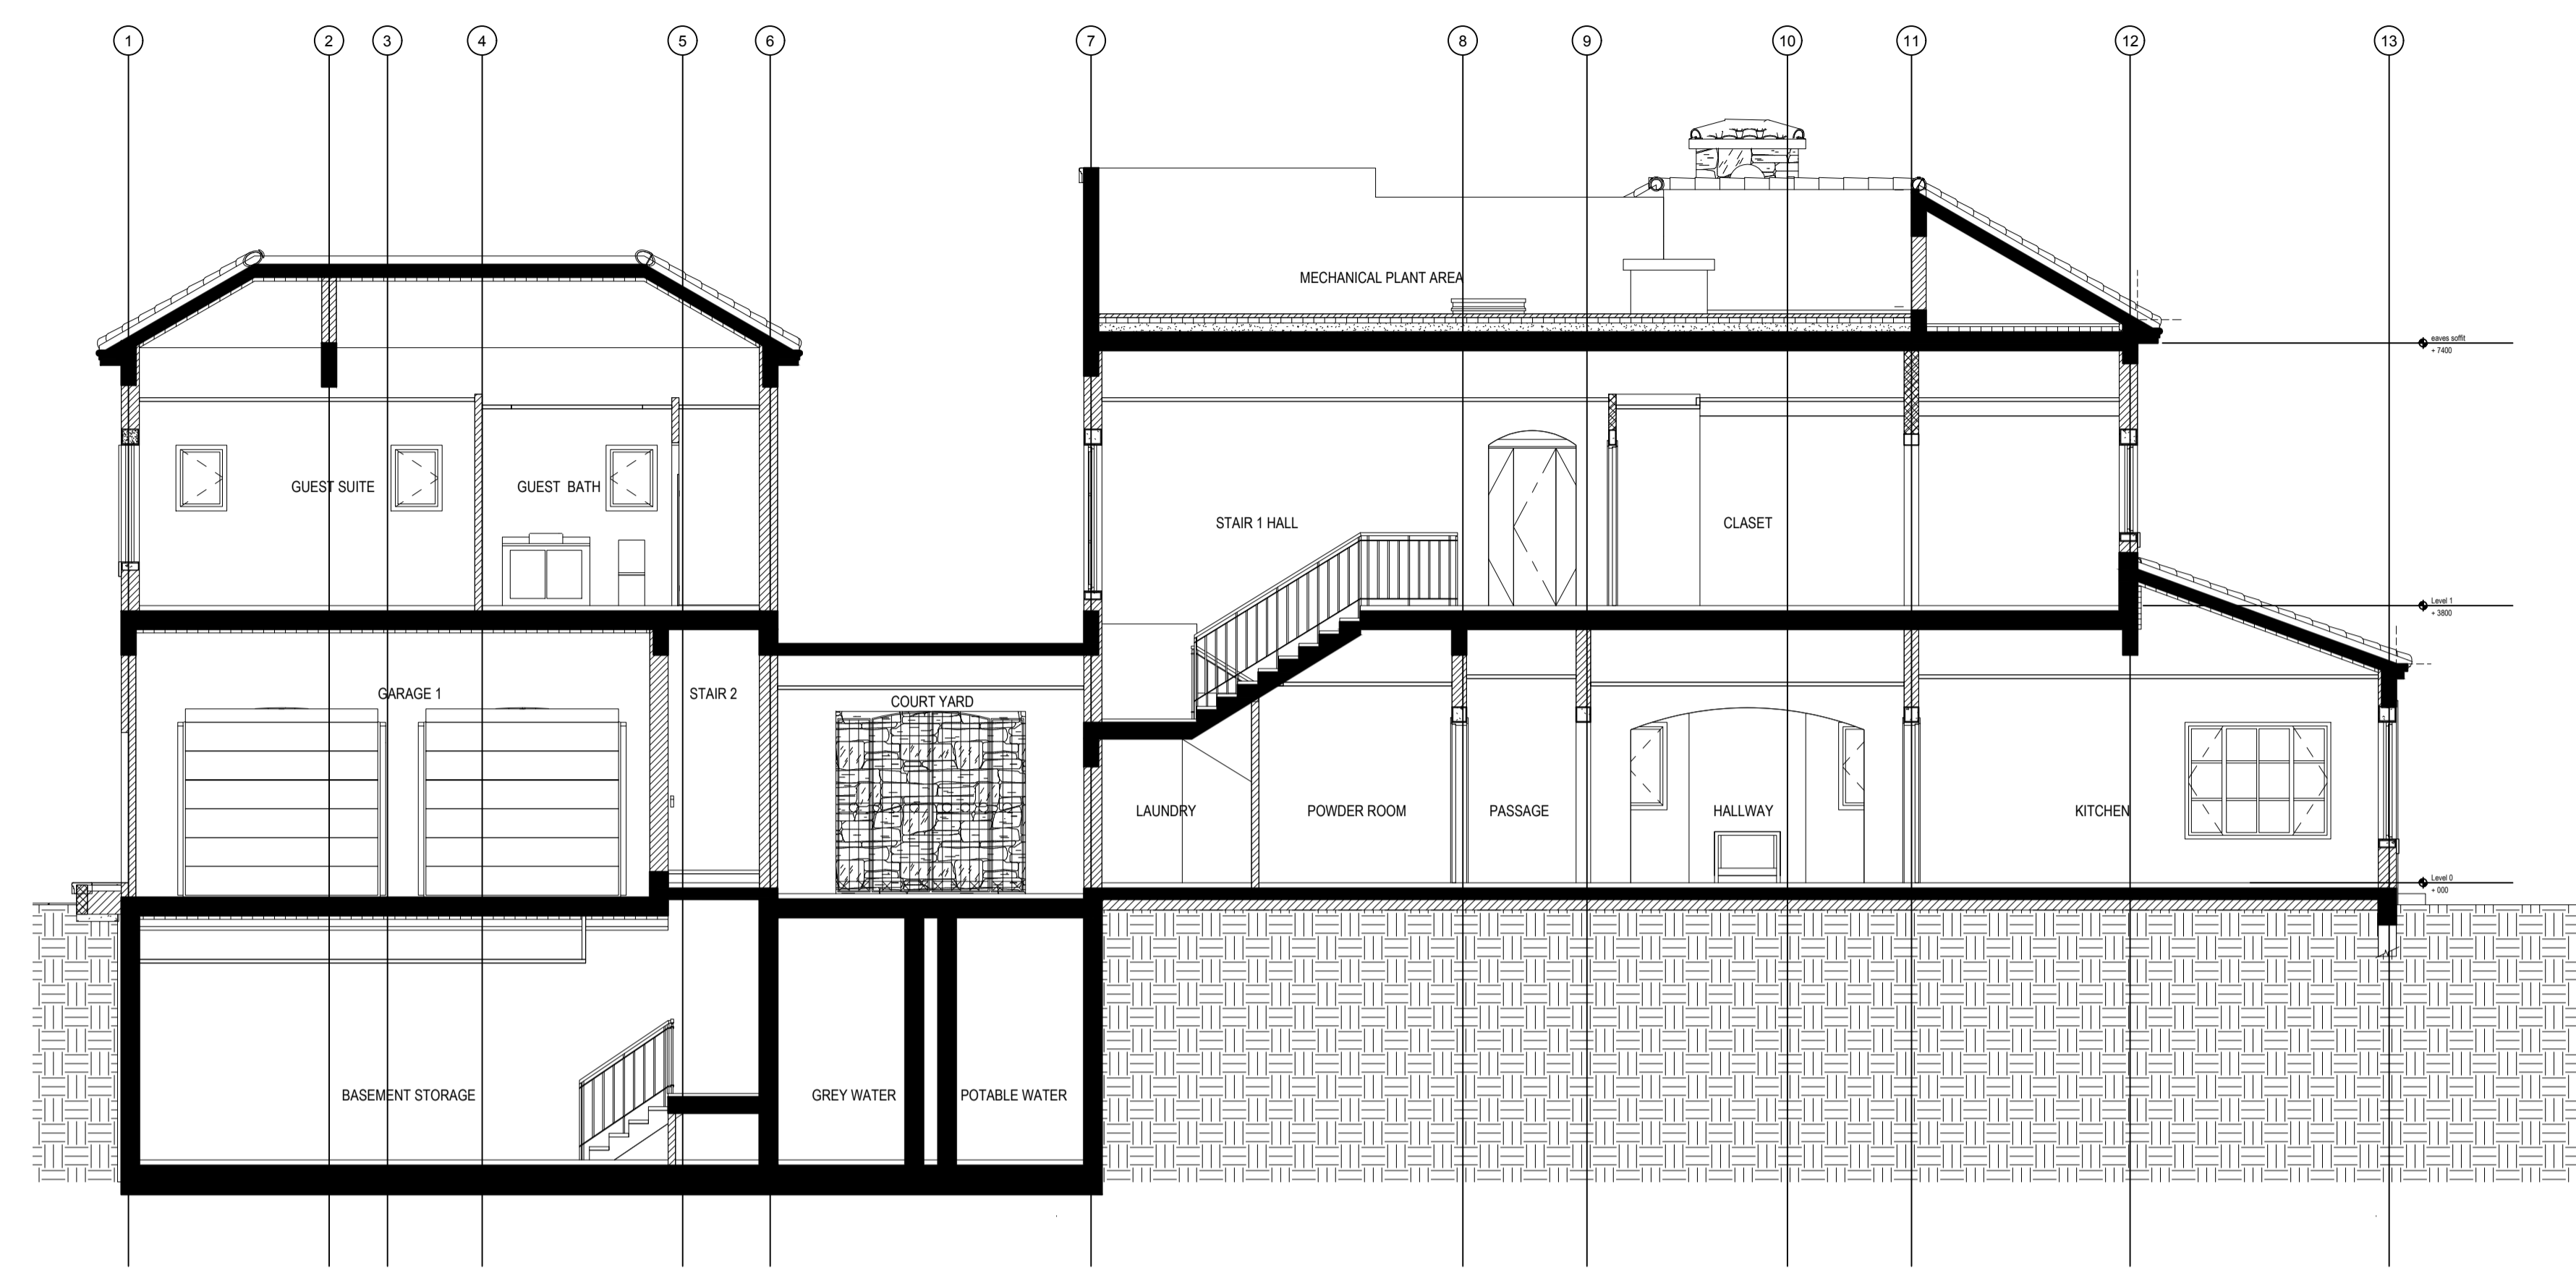

SECTION A

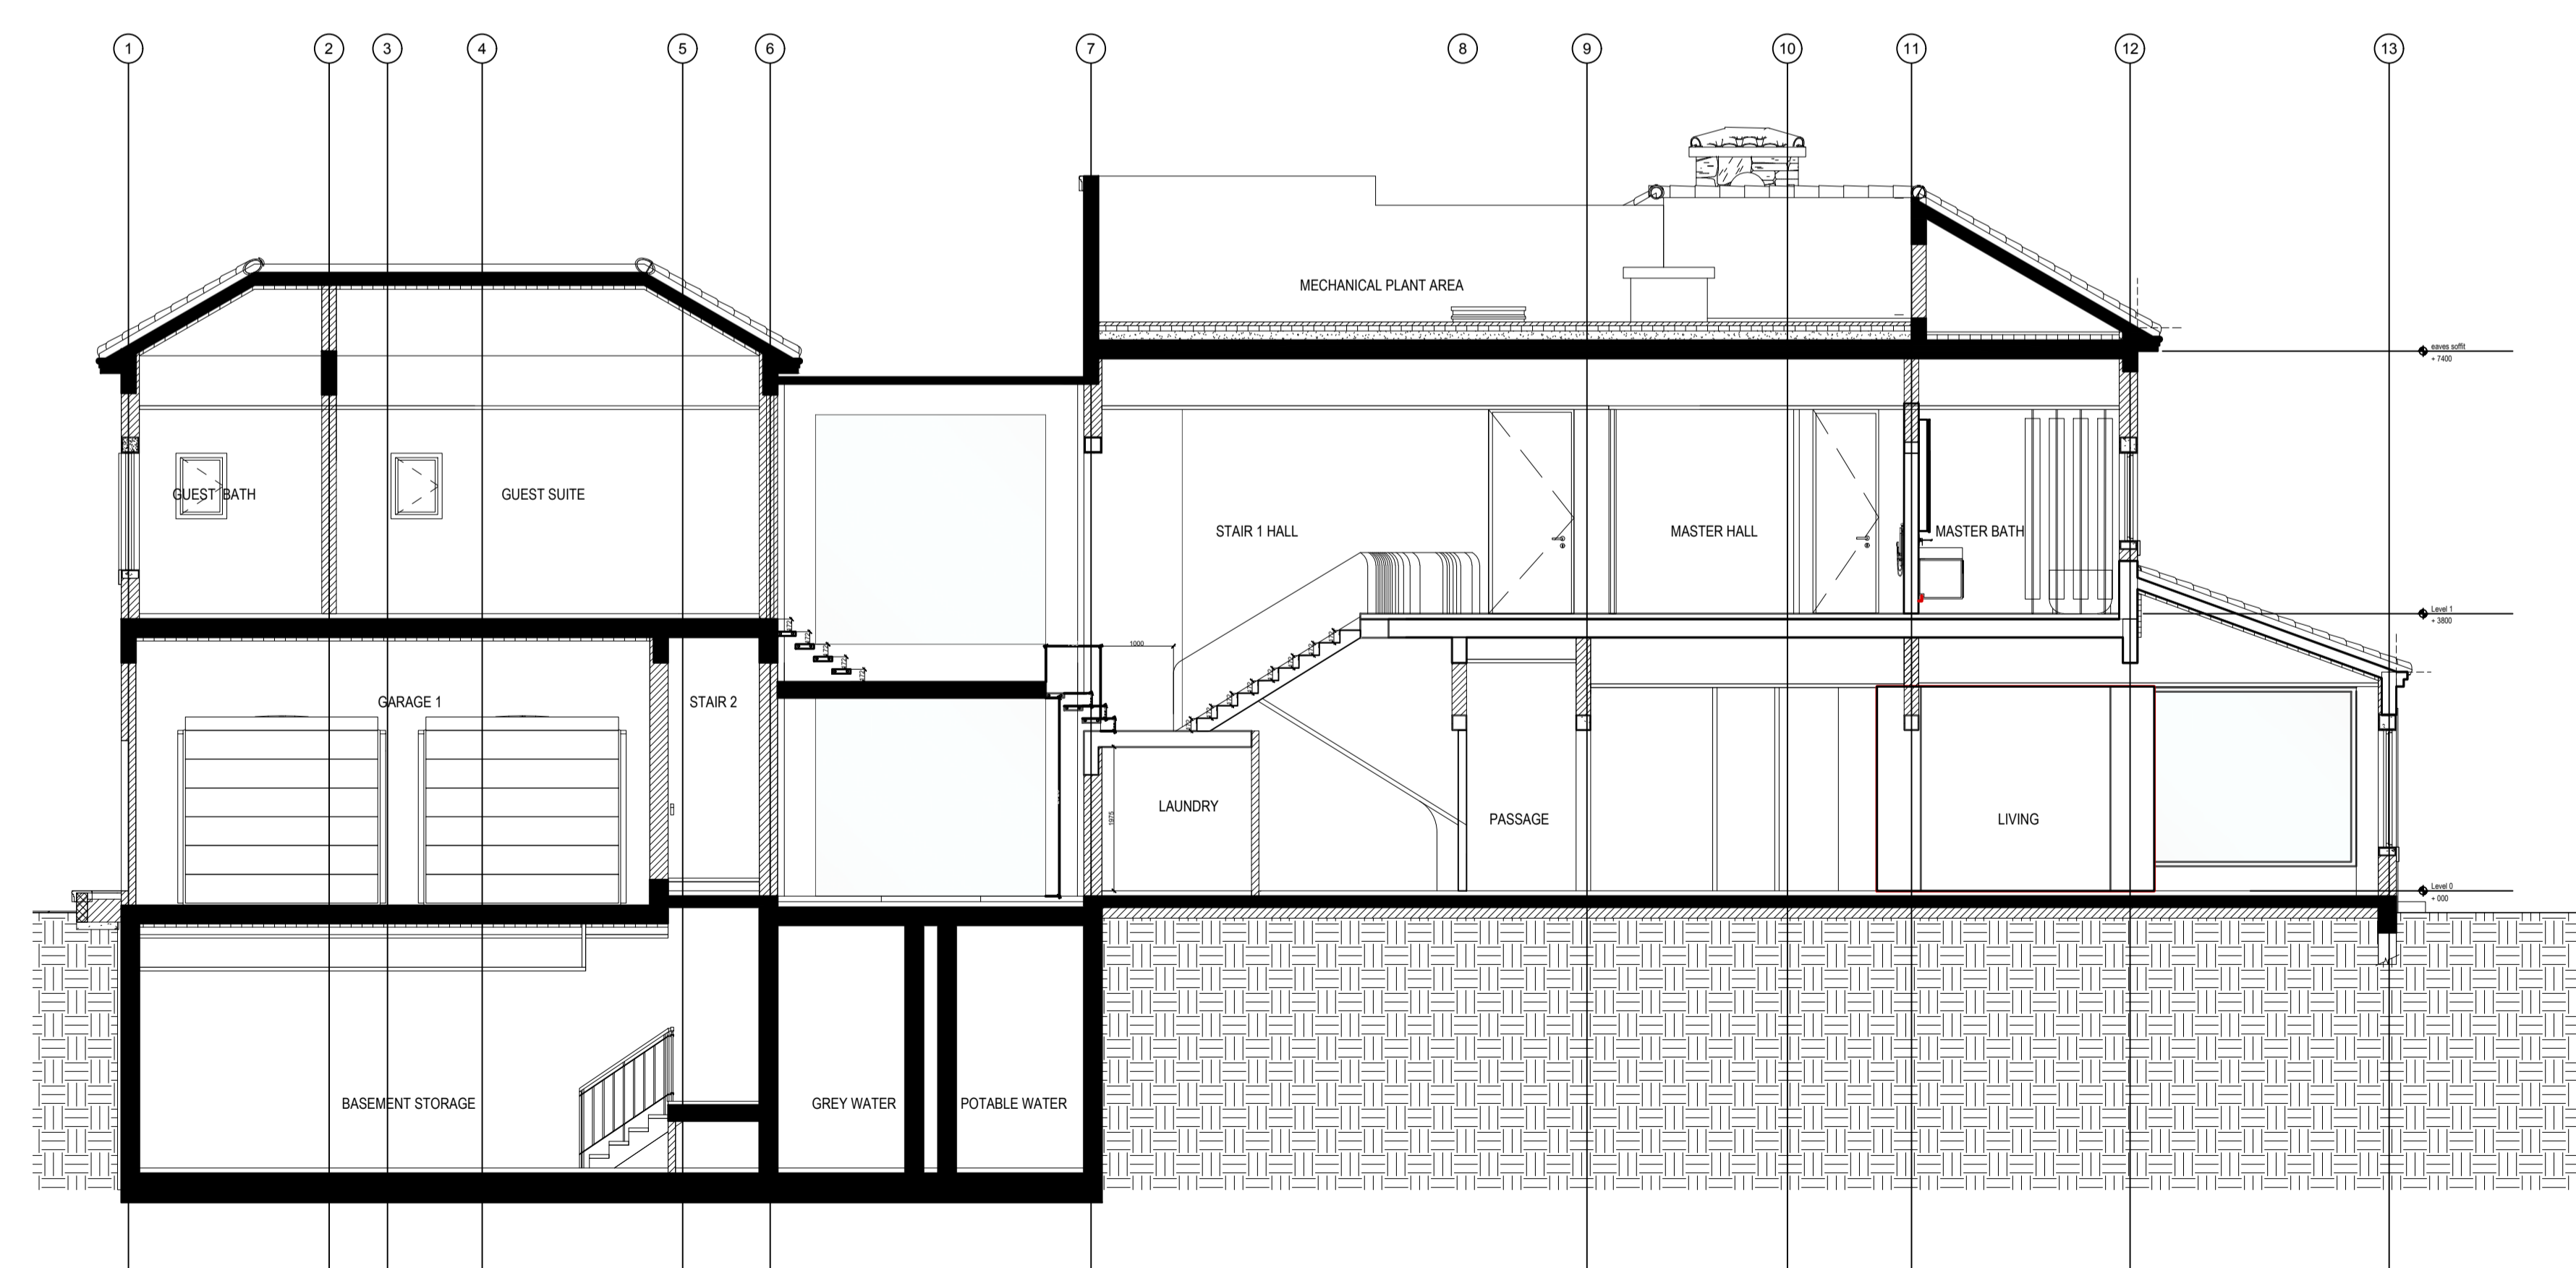


SECTION A PROPOSED


ISSUES:

No:	Date	Description	Sign off by:
		RIBA STAGE 1	

NOTES:

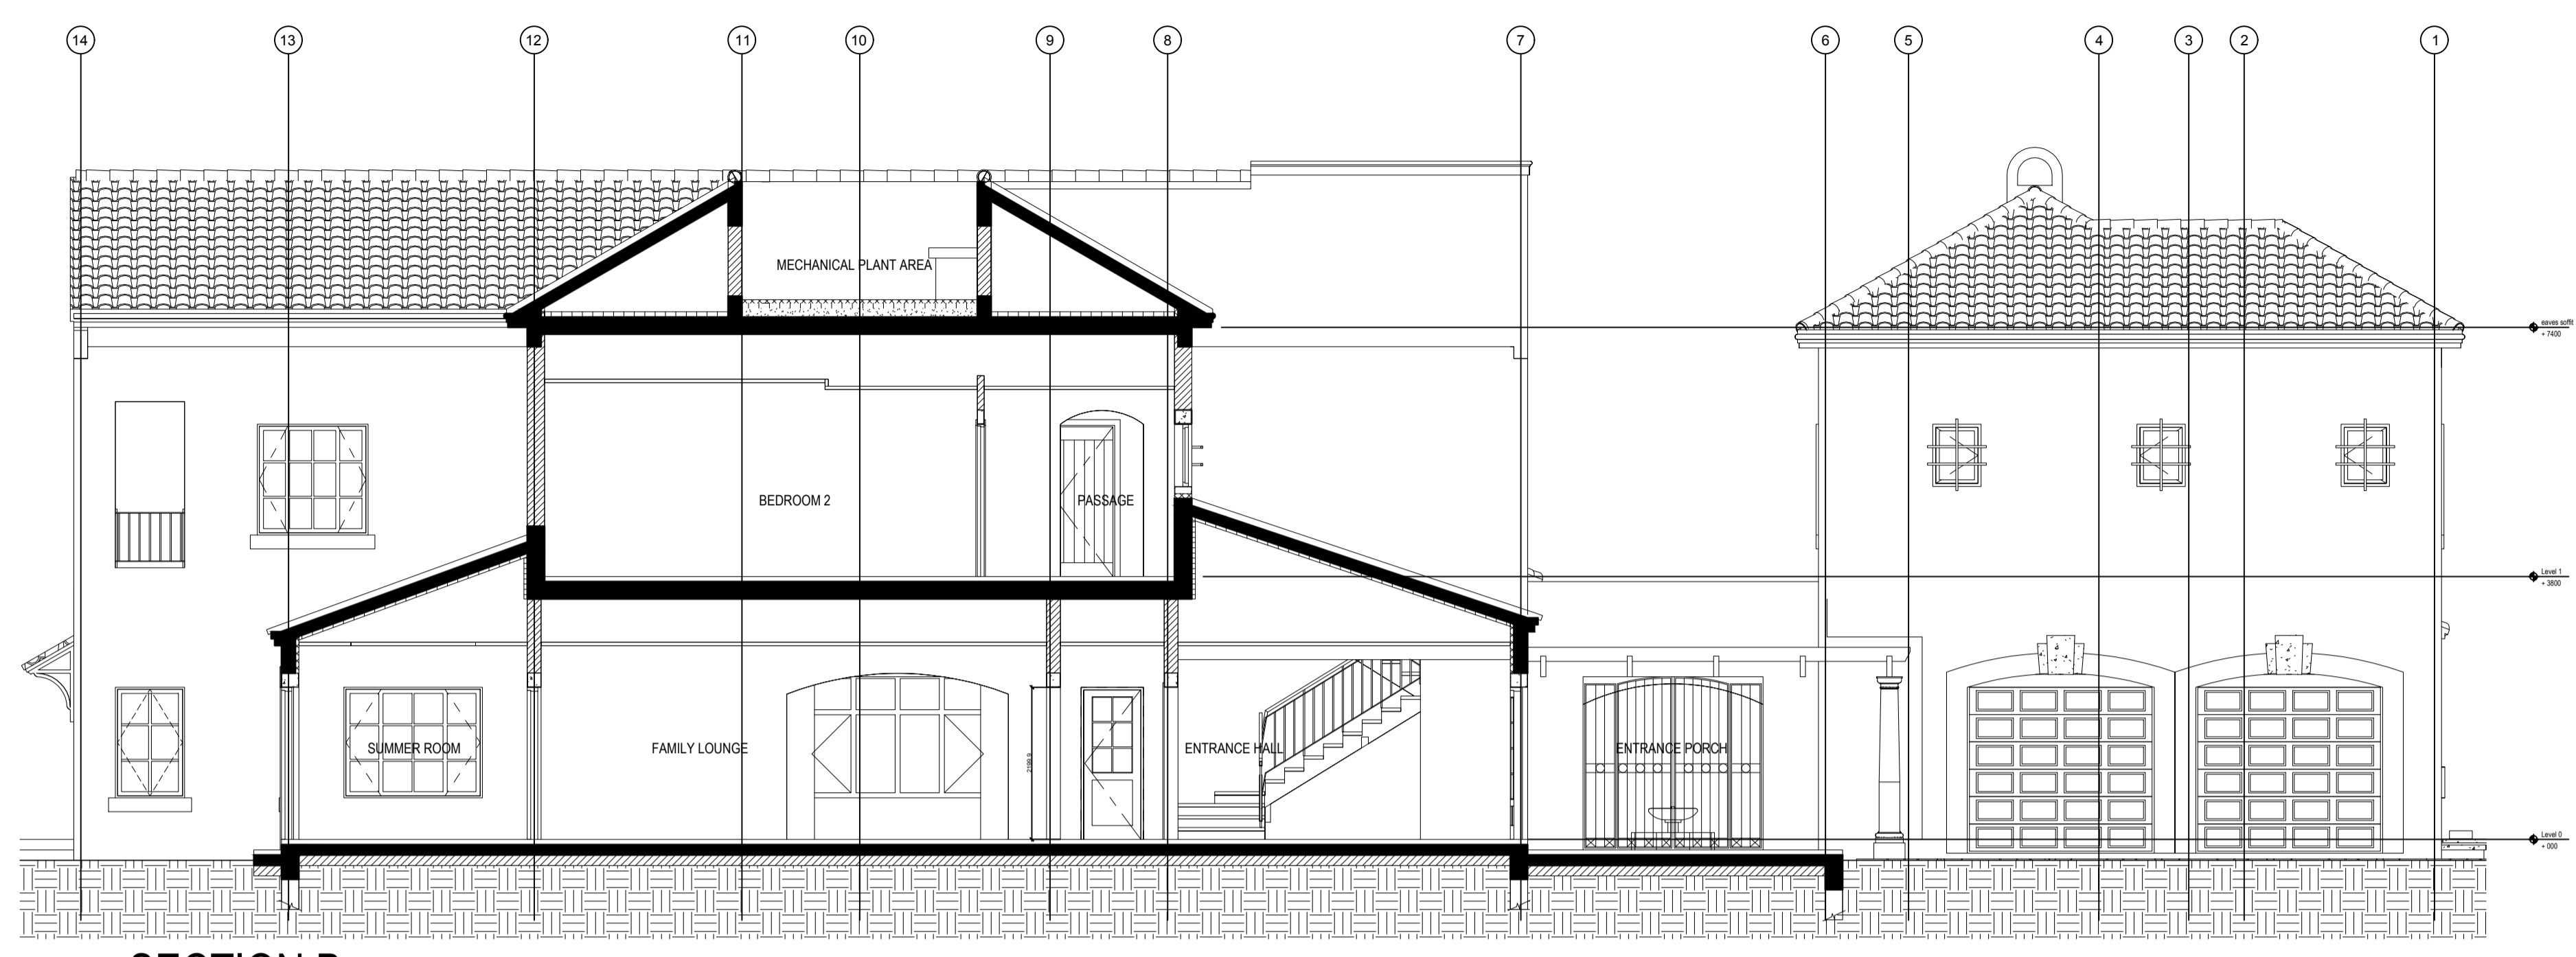

SECTION B

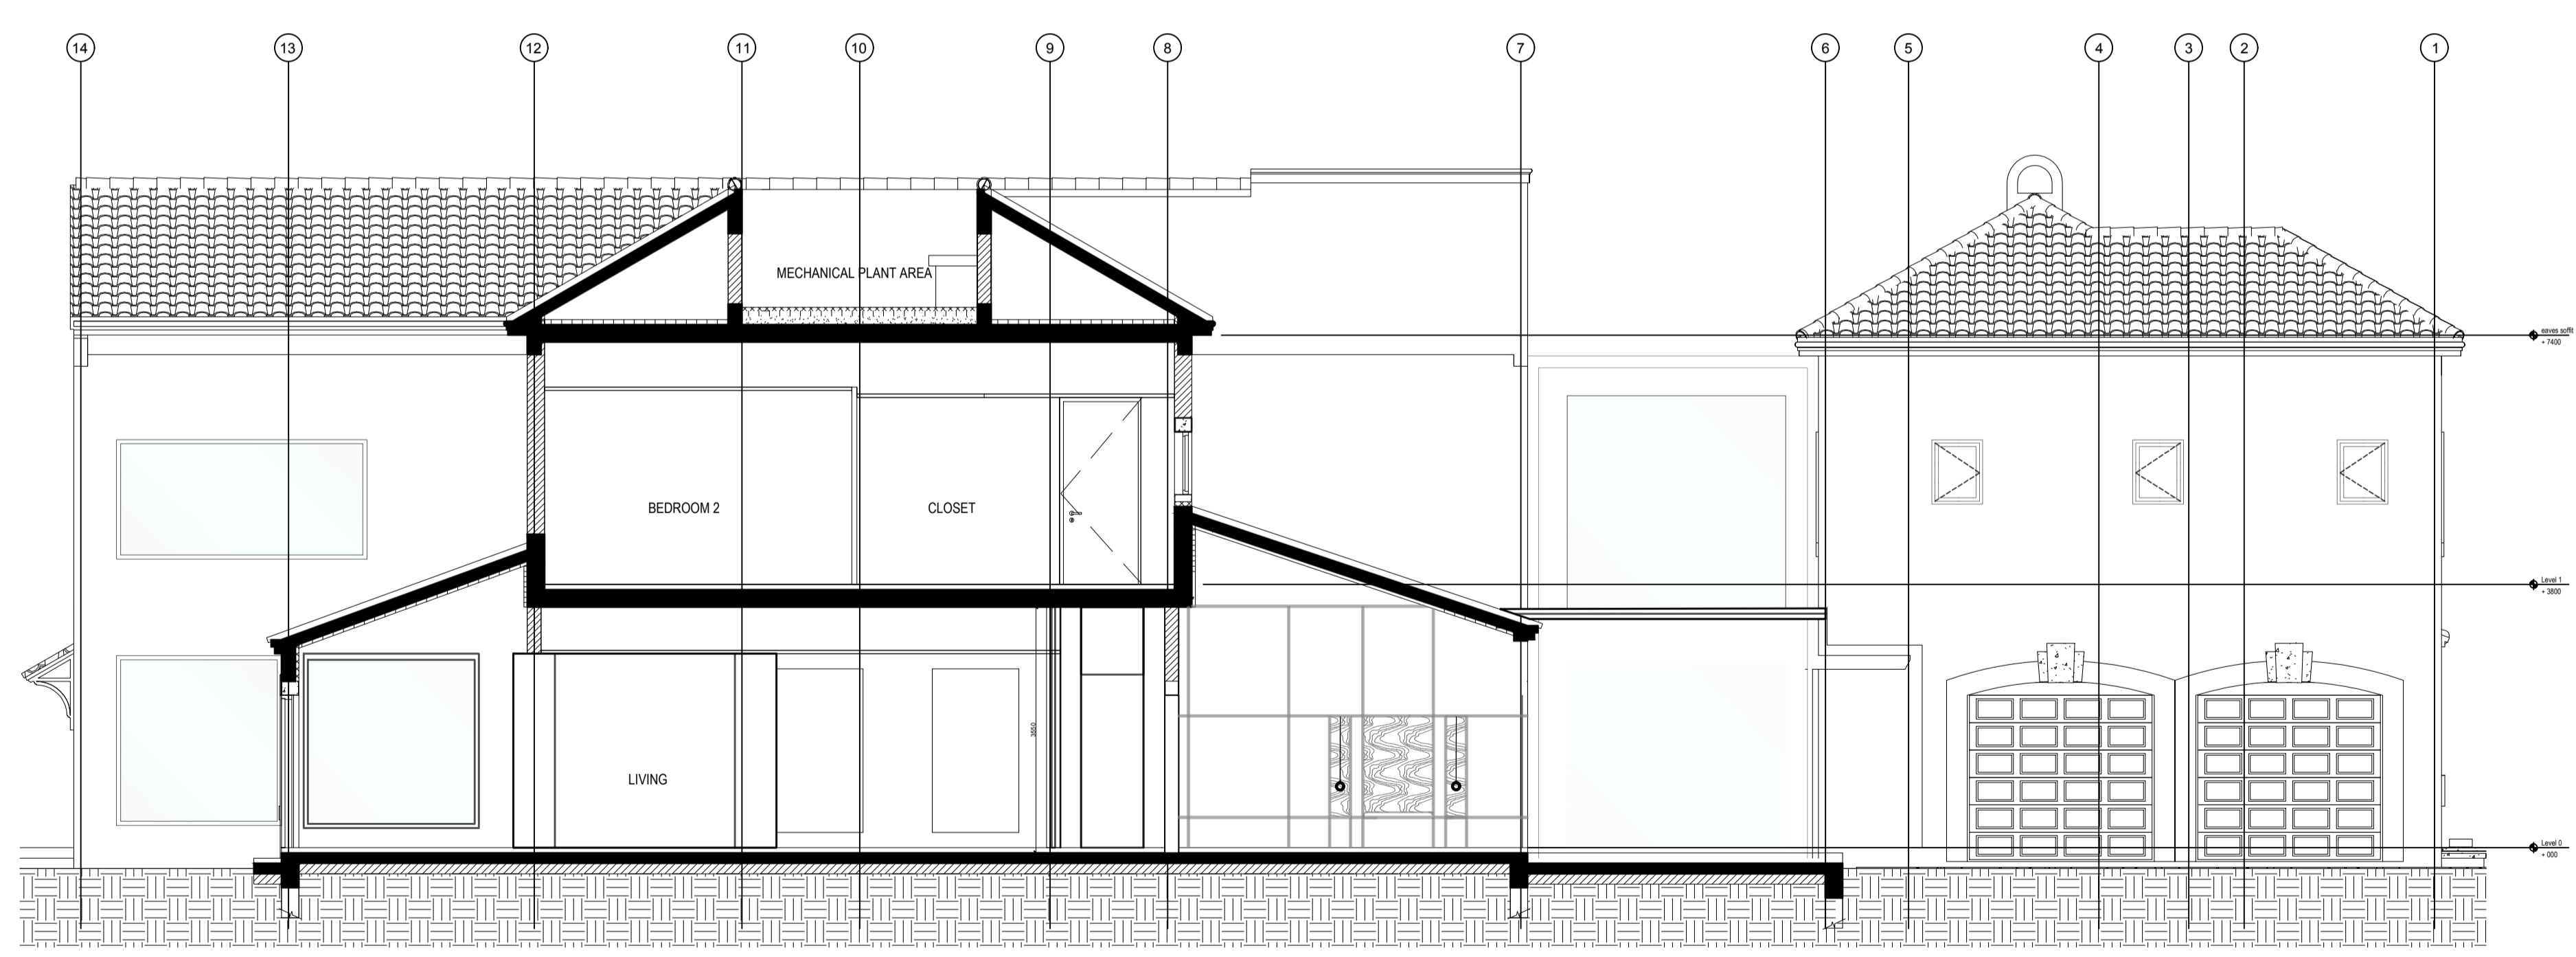


SECTION B PROPOSED


ISSUES:

No:	Date	Description	Sign off by:
		RIBA STAGE 1	


NOTES:

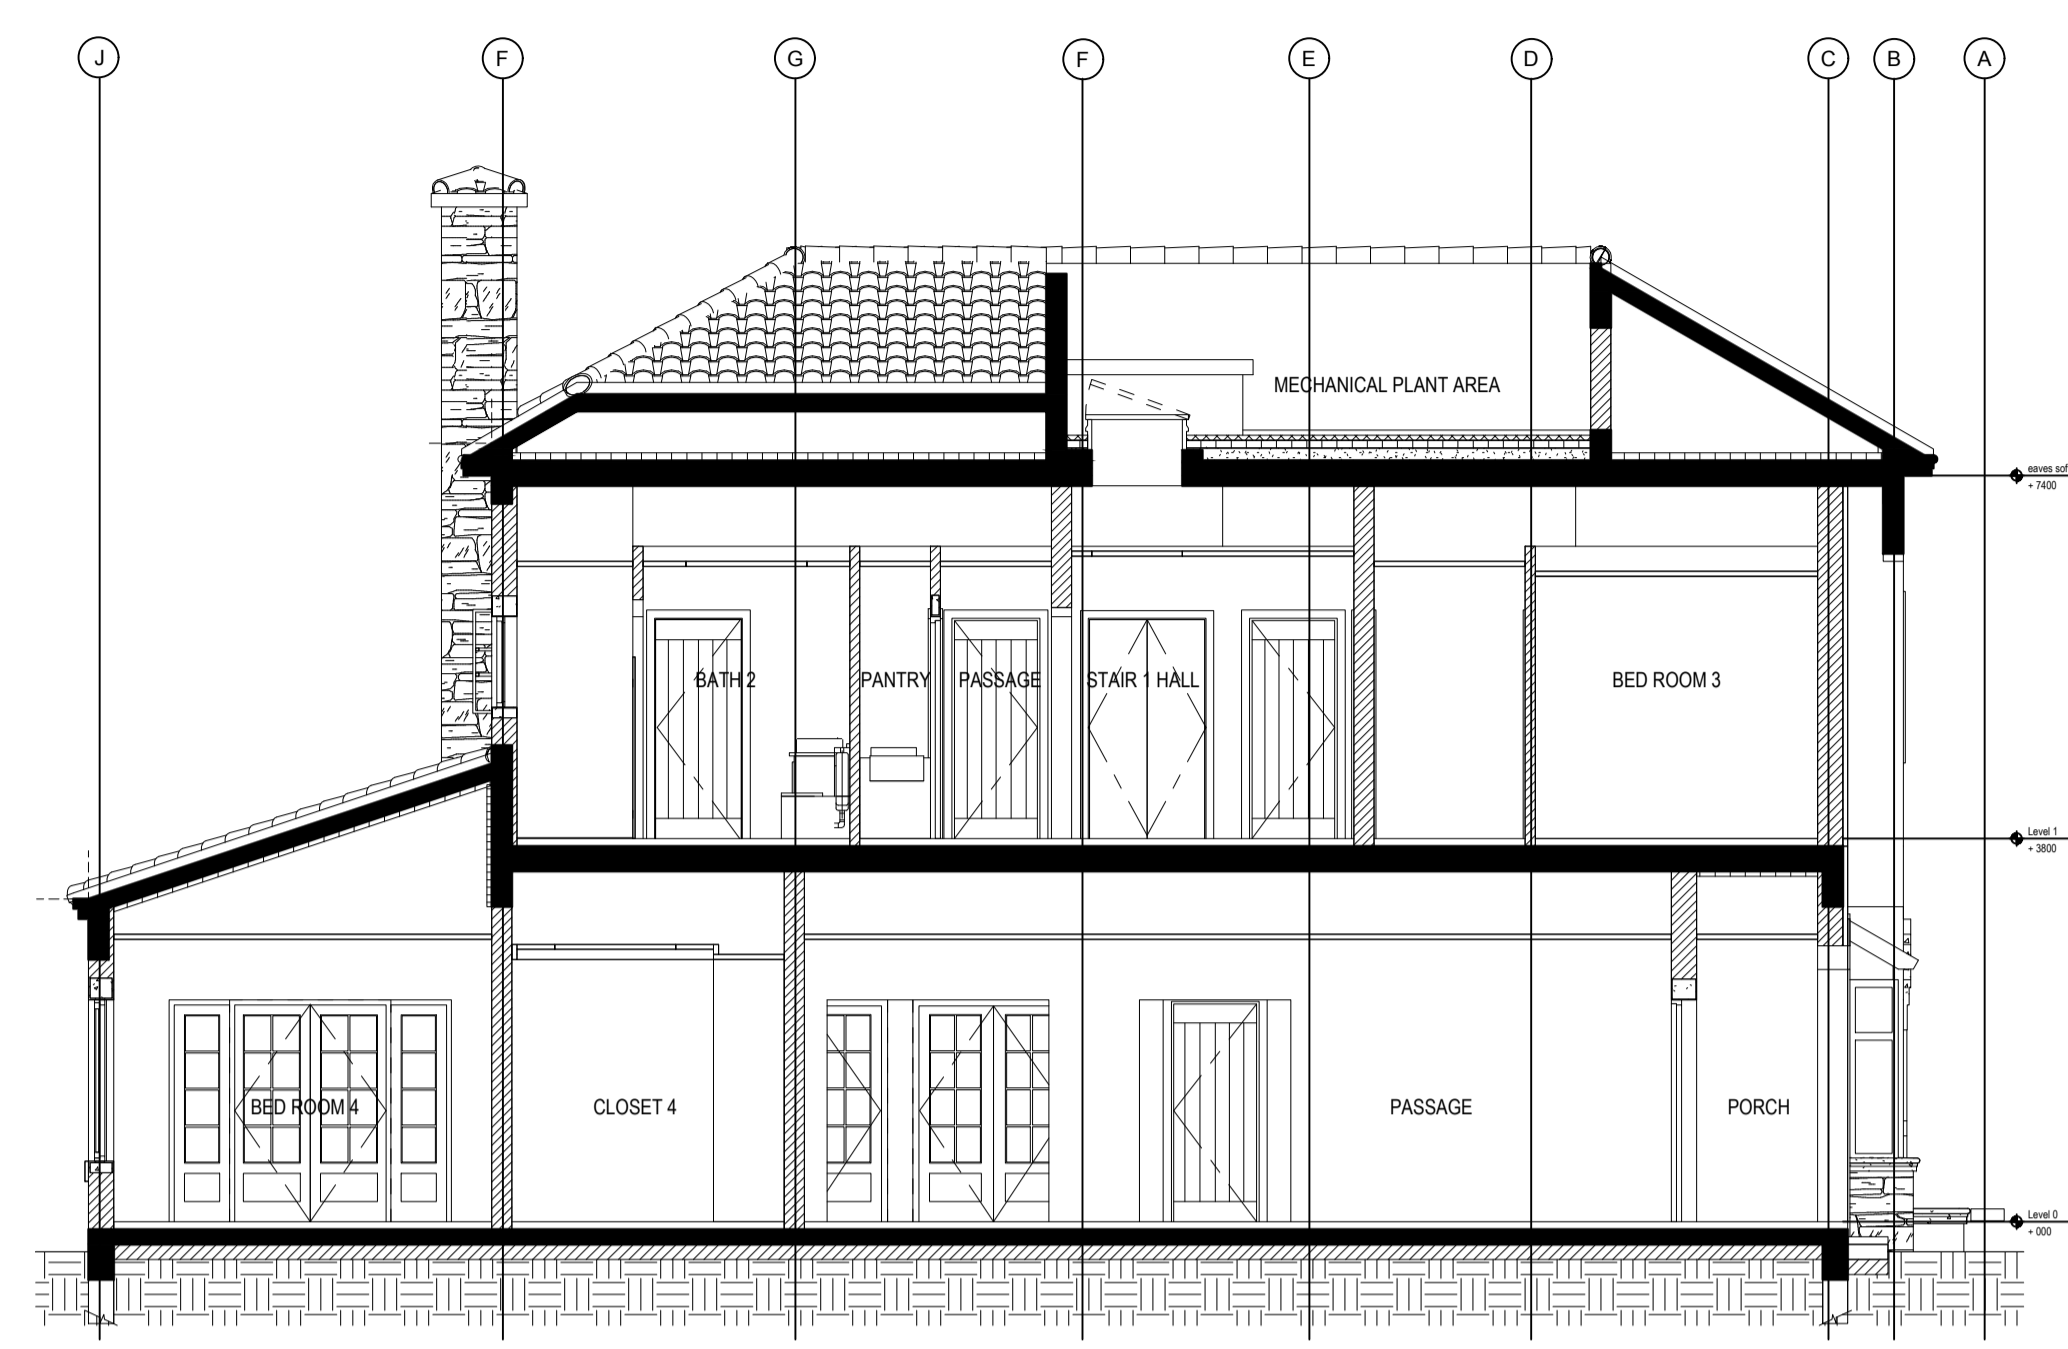


SECTION C

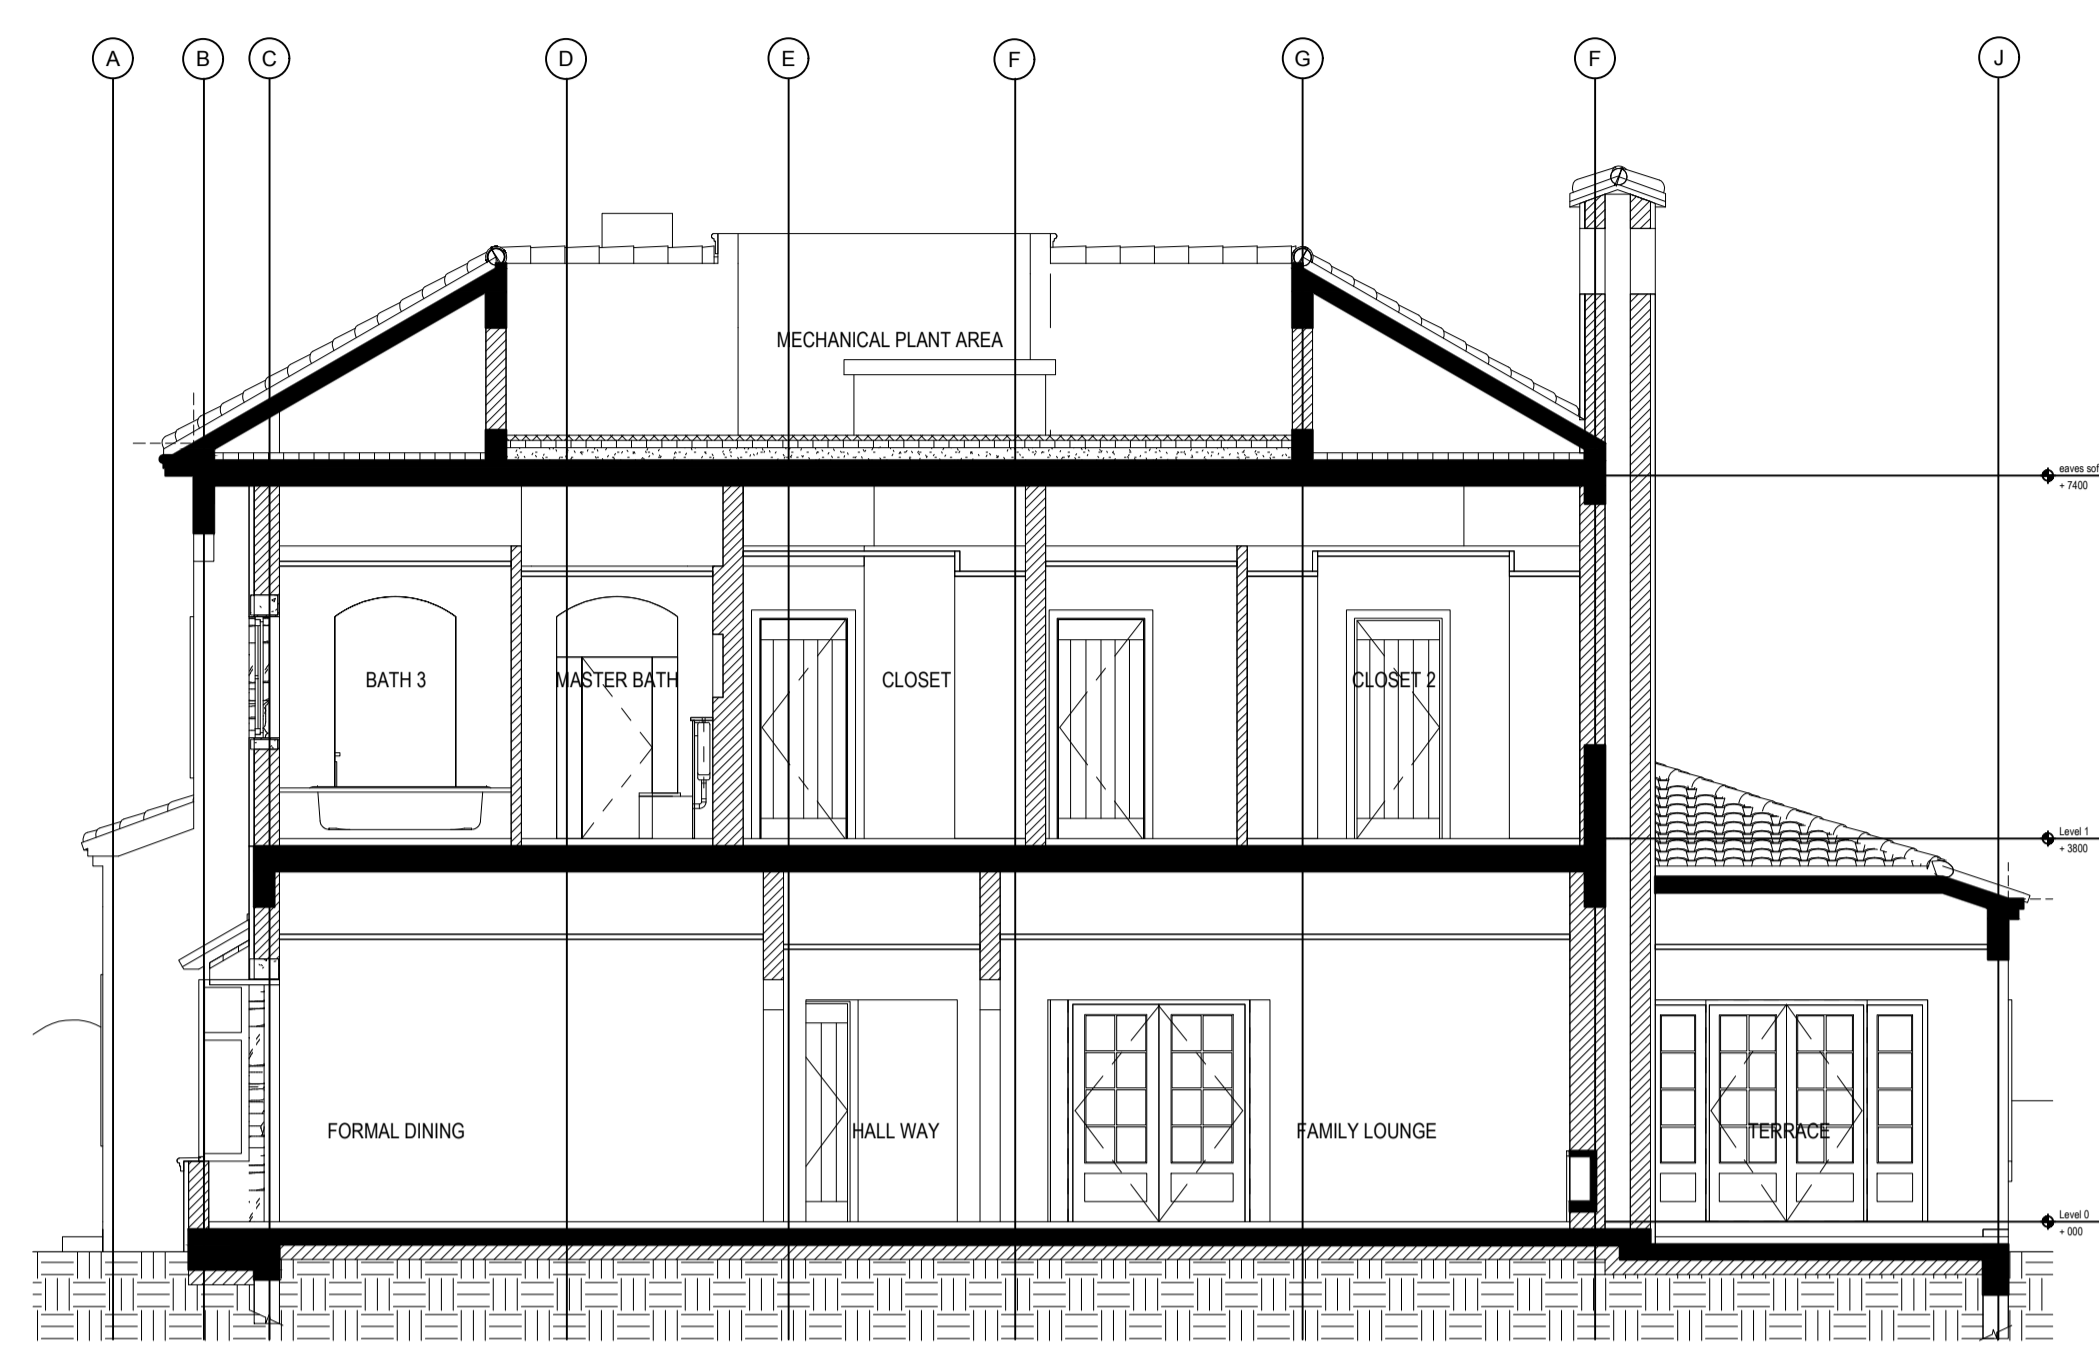

SECTION D

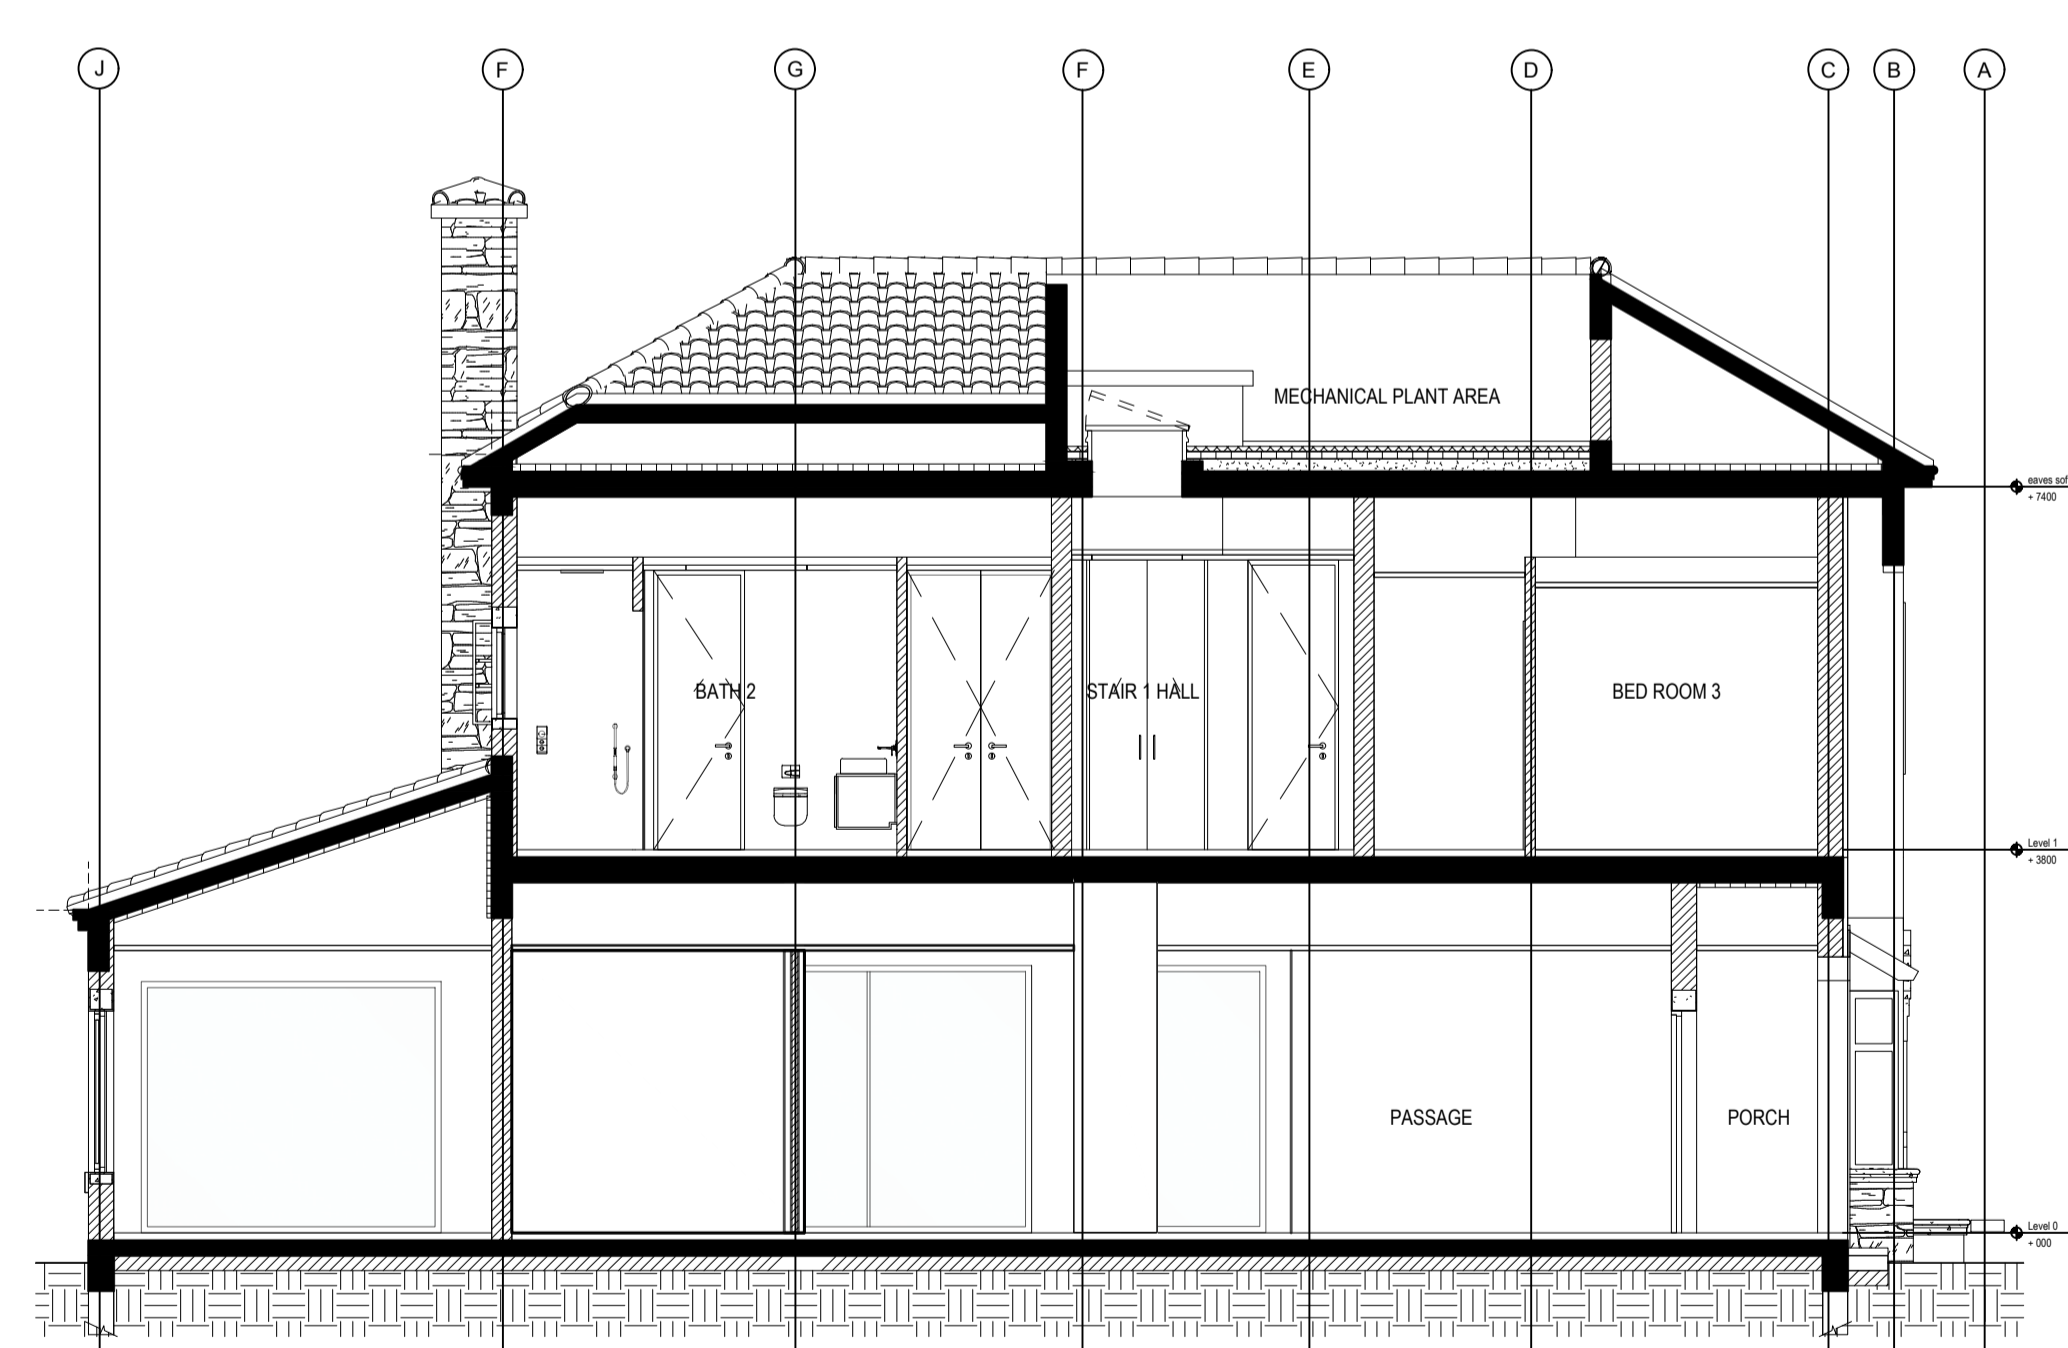

SECTION C PROPOSED

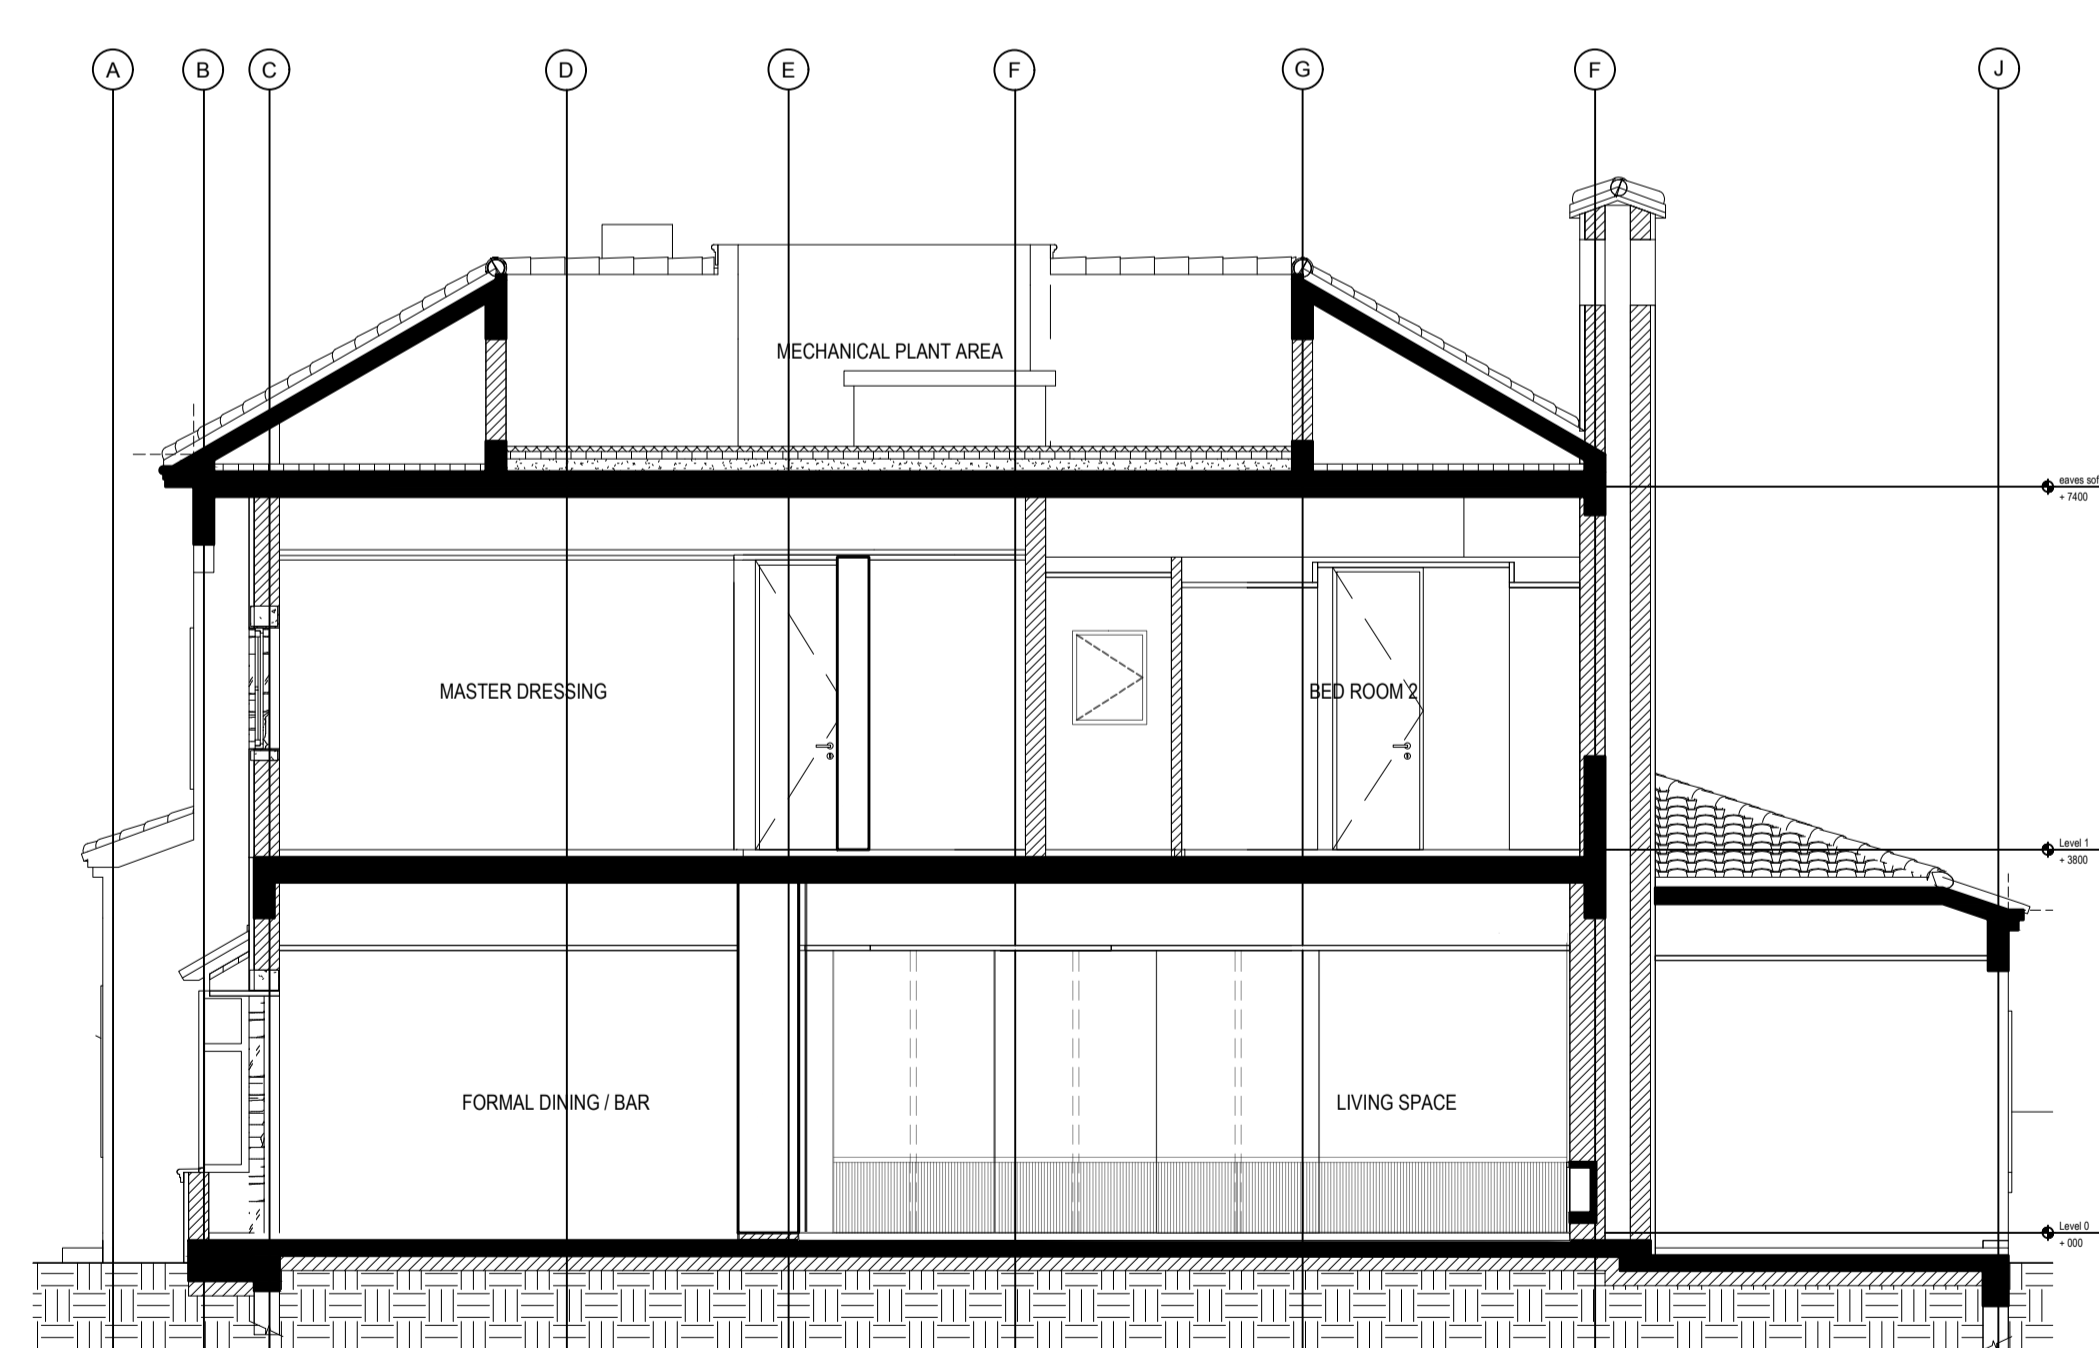


SECTION D PROPOSED


ISSUES:

No:	Date	Description	Sign off by:
		RIBA STAGE 1	


NOTES:

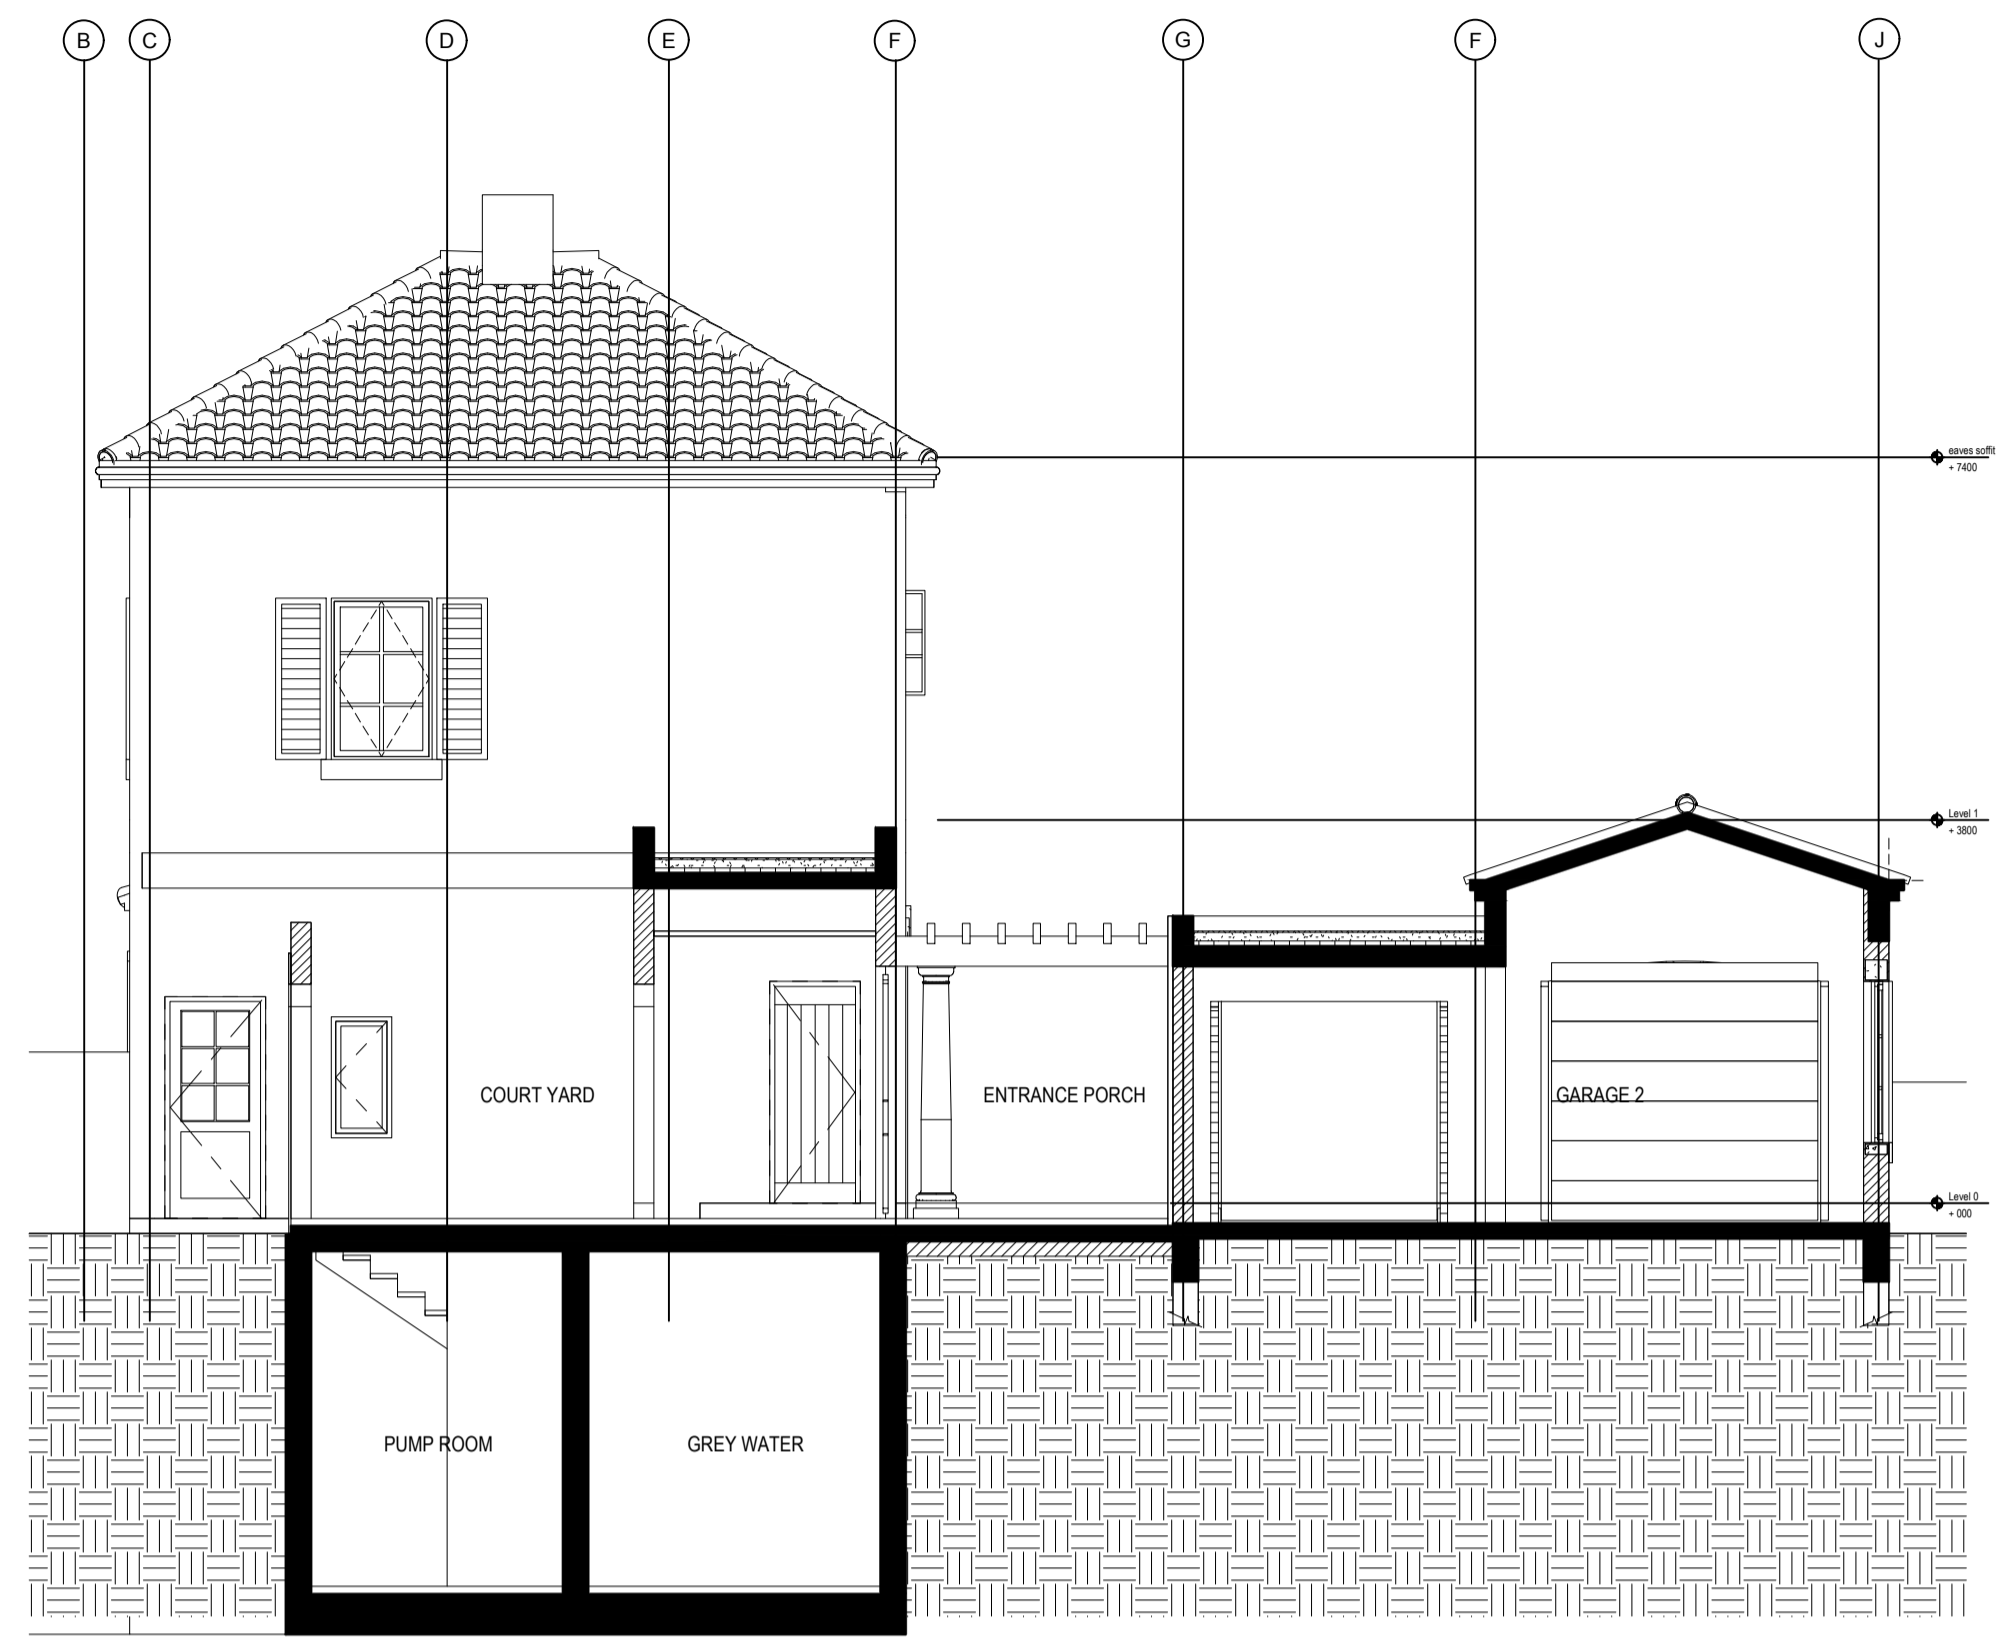


SECTION E

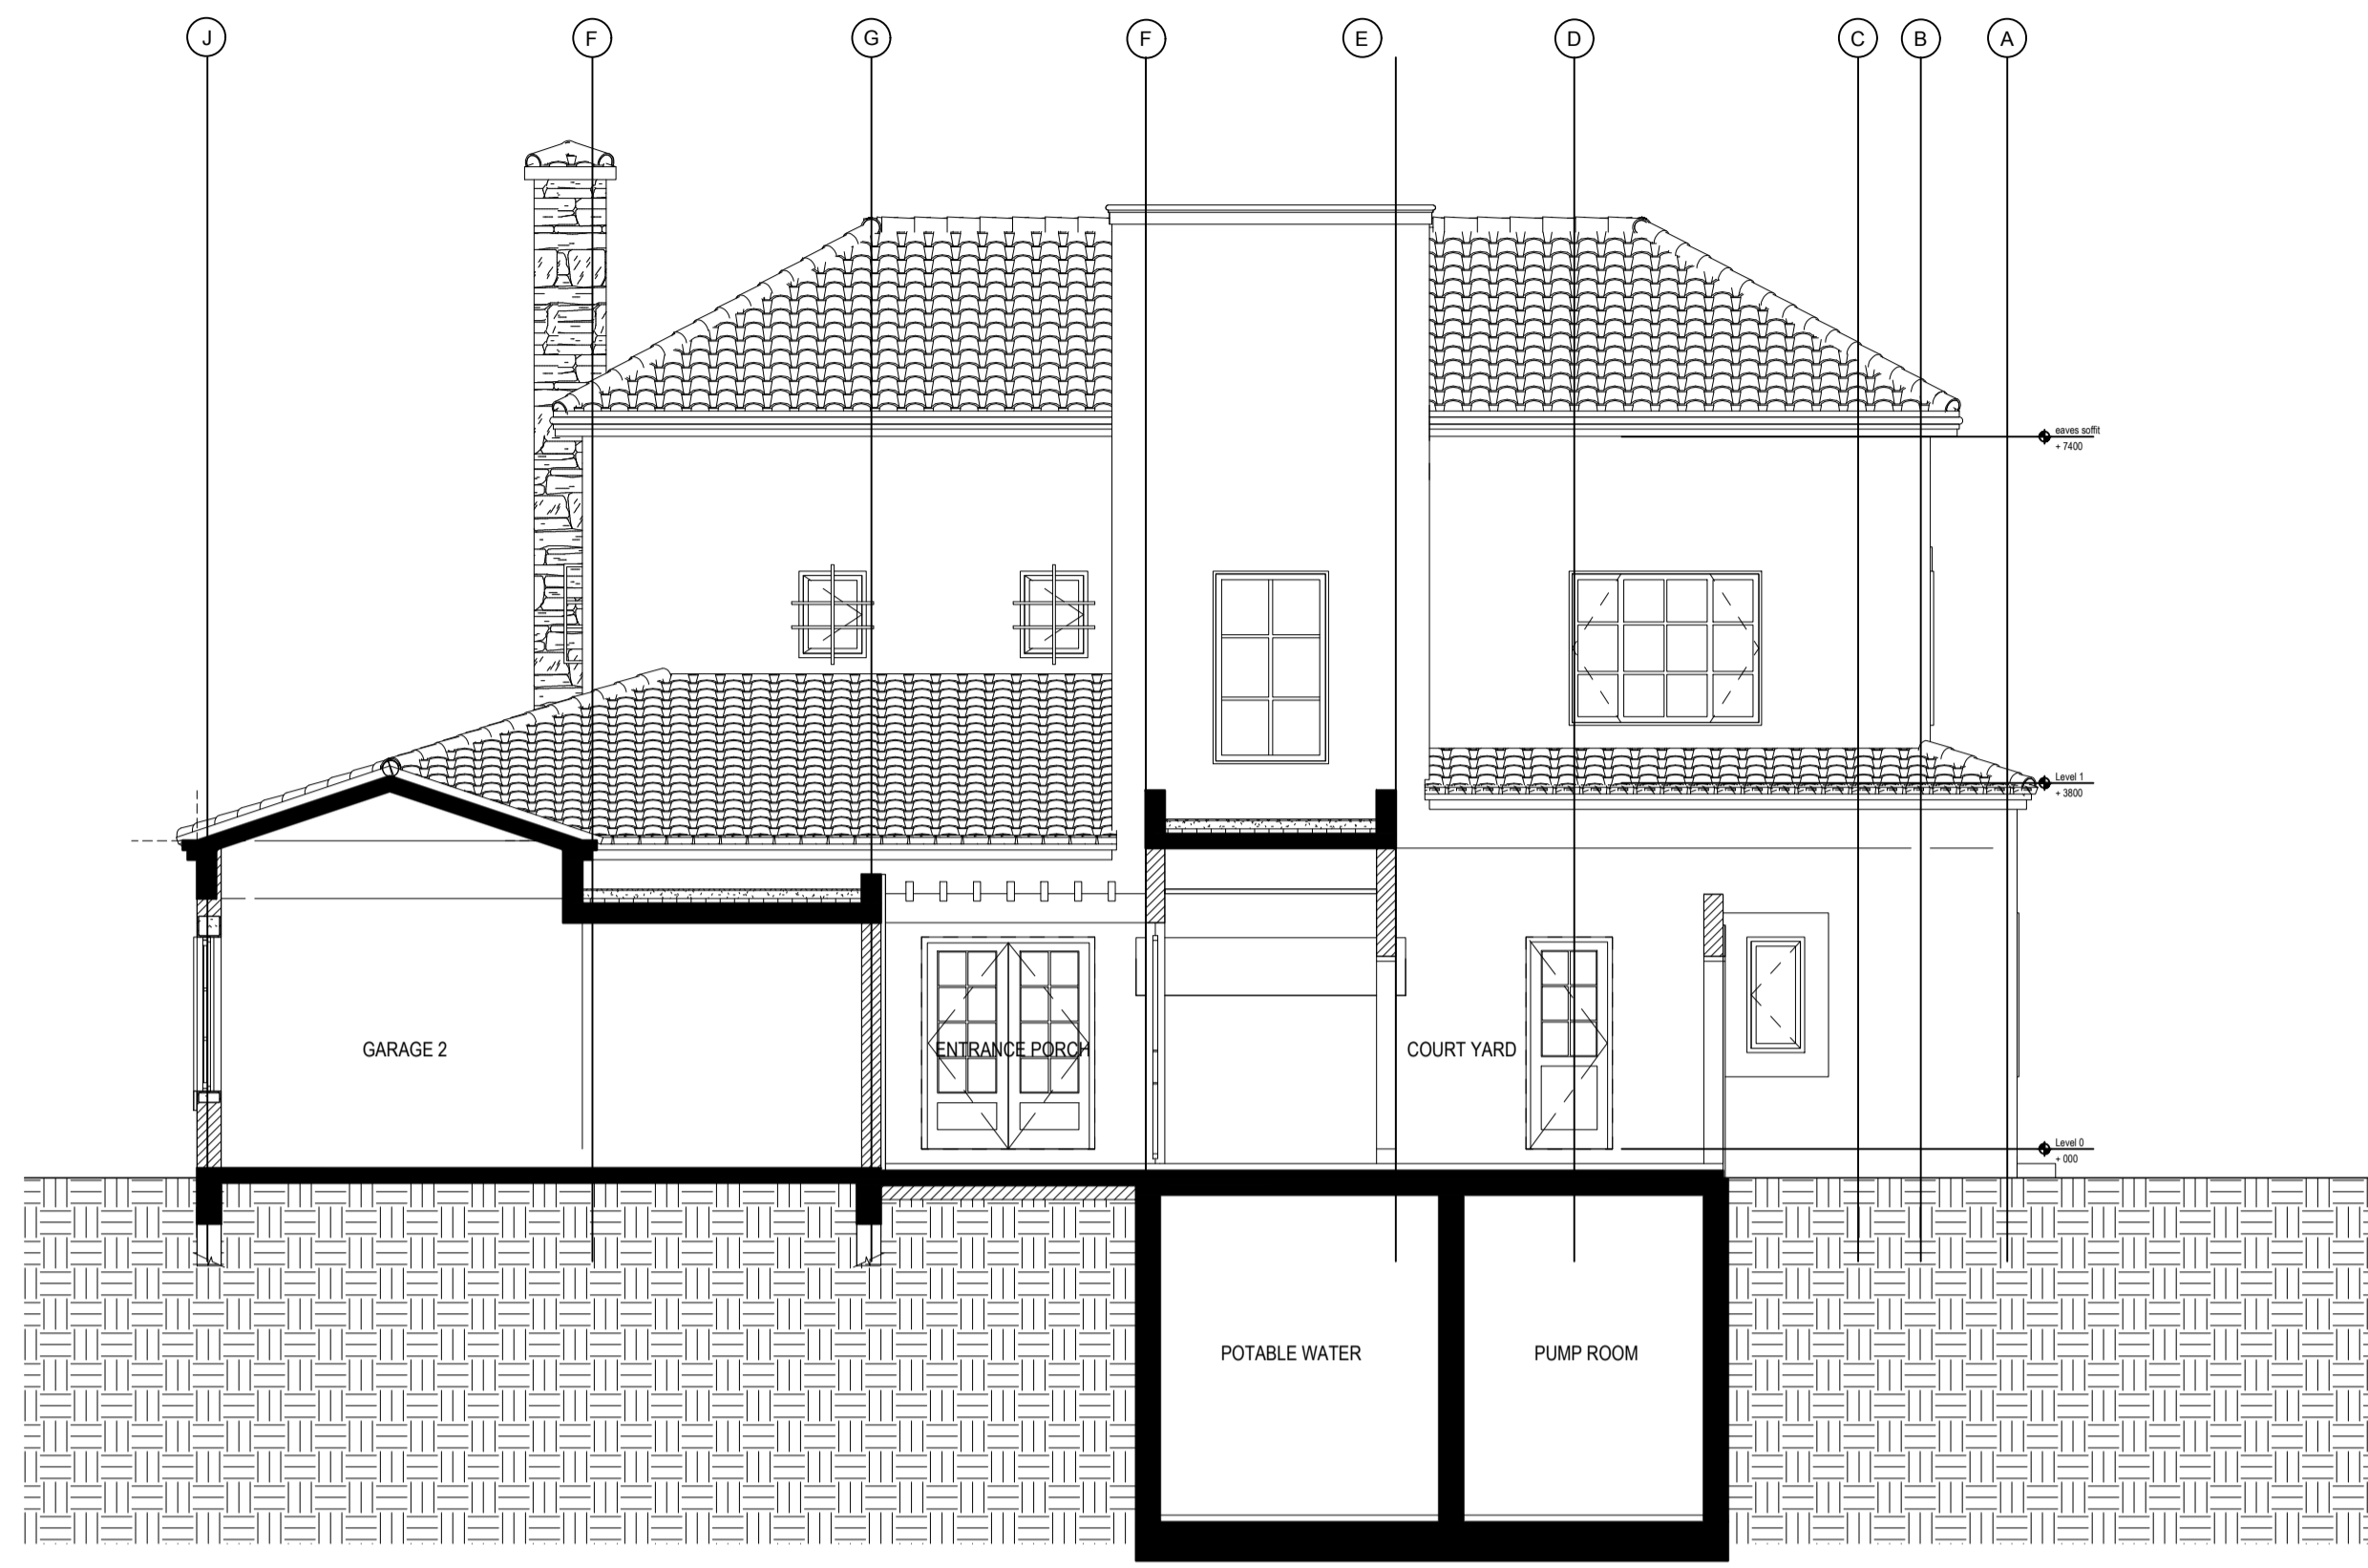

SECTION F

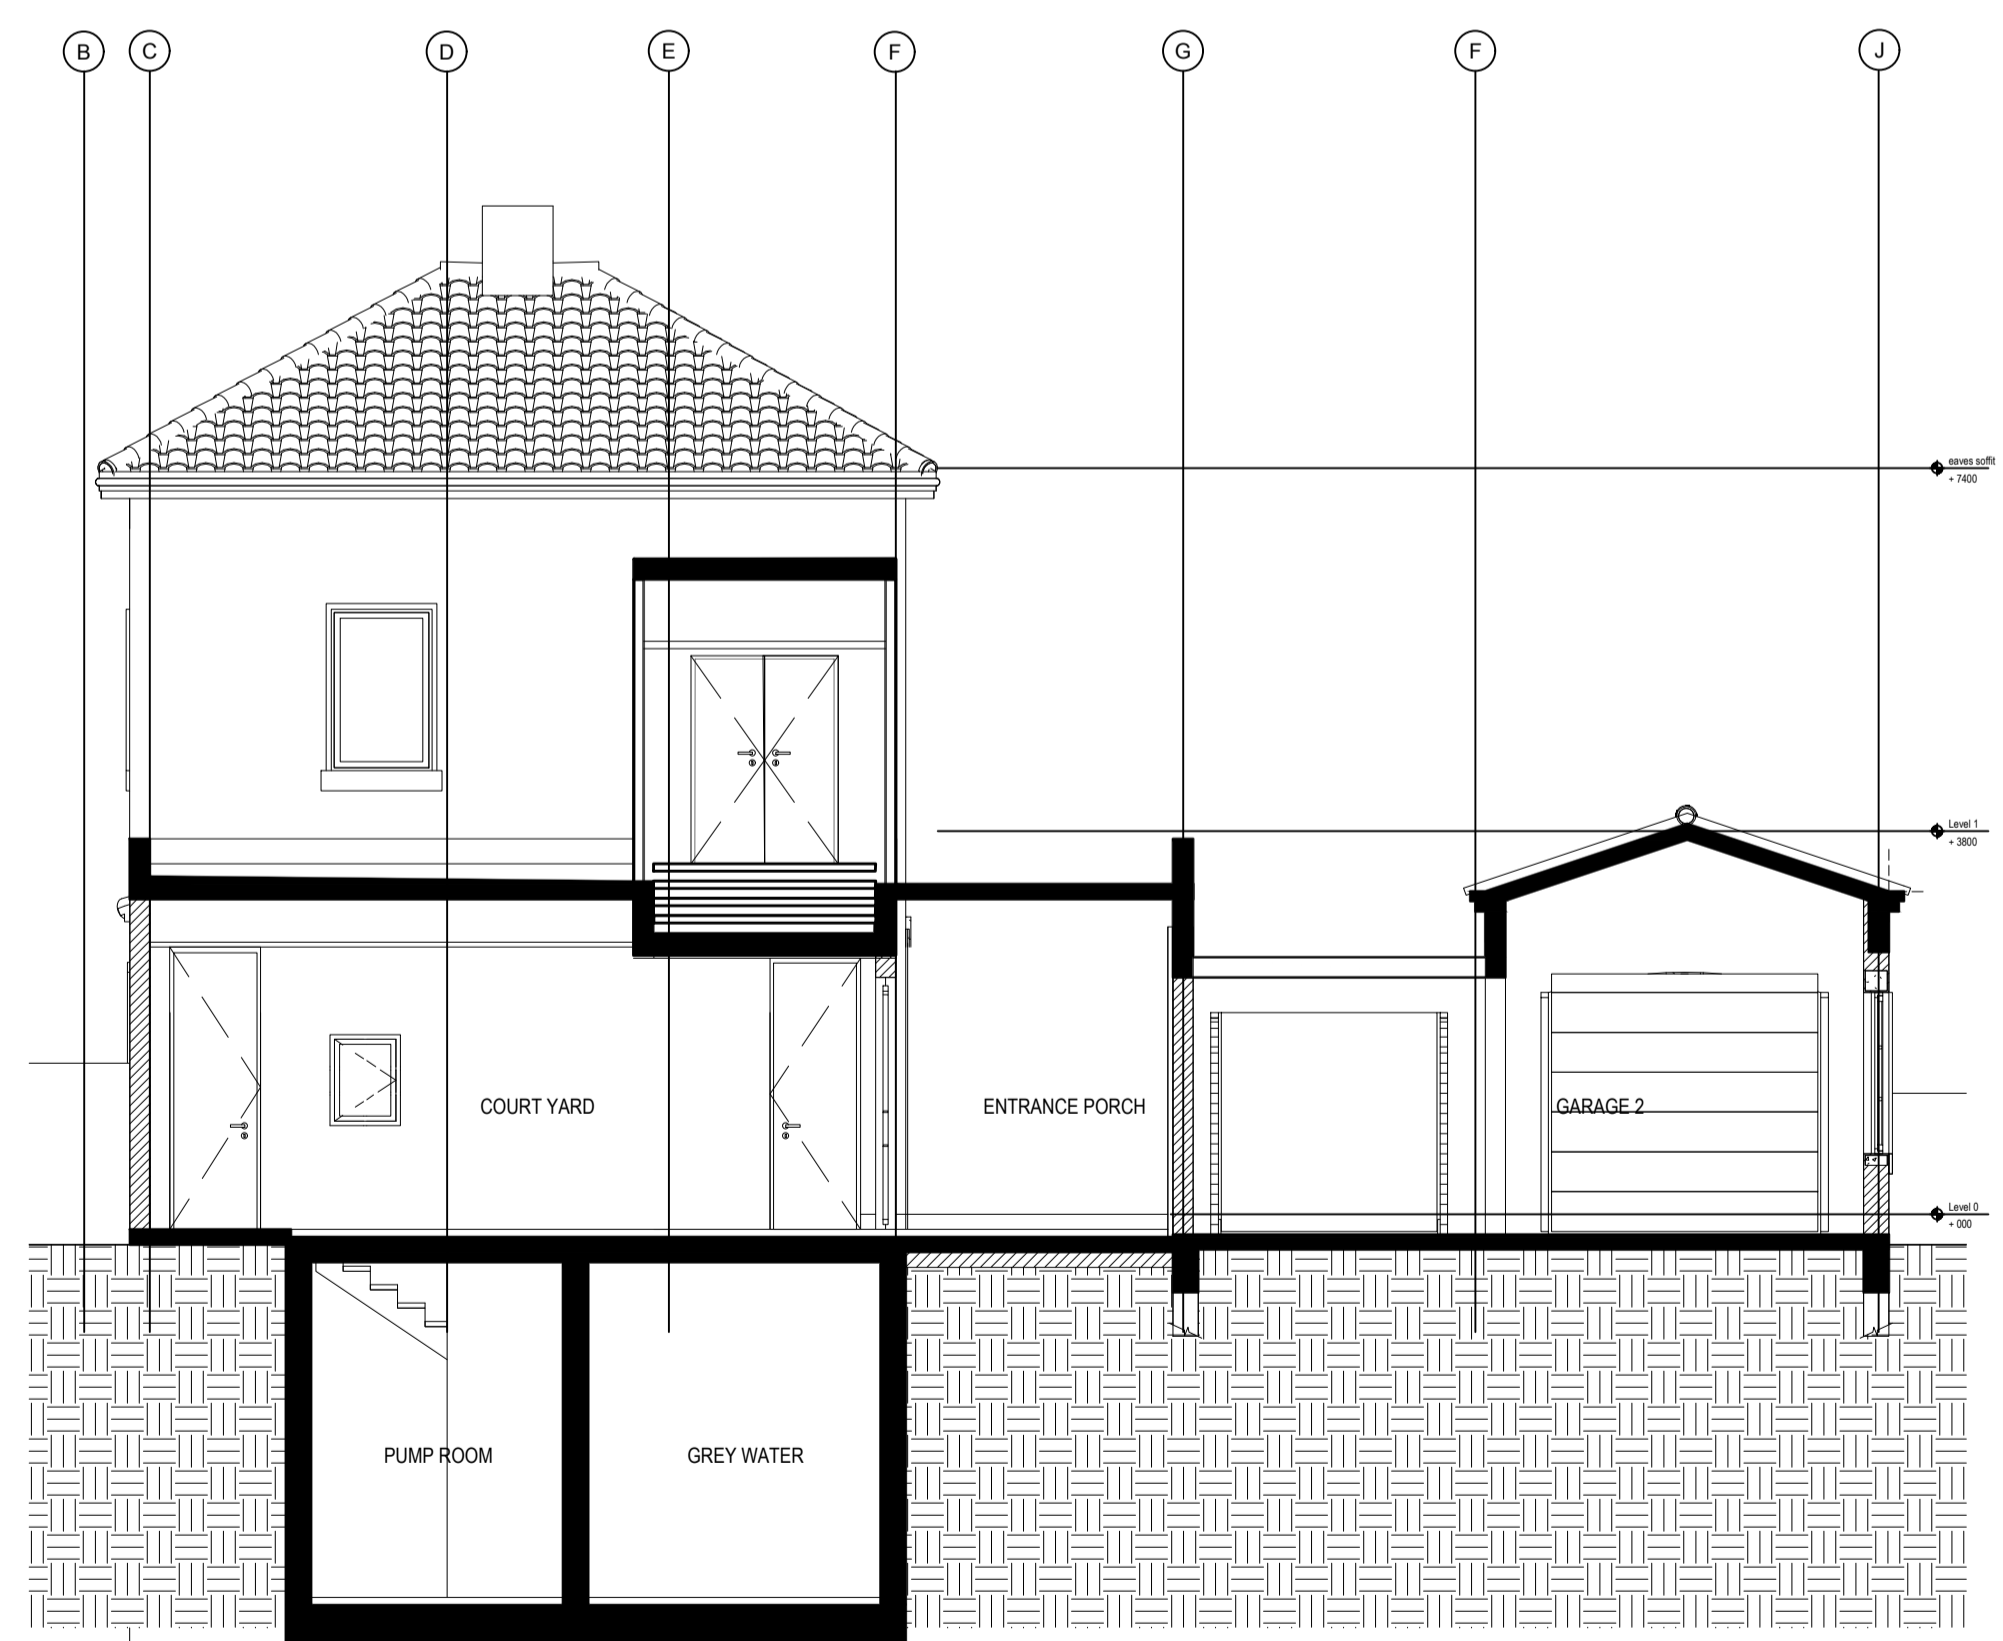

SECTION E PROPOSED

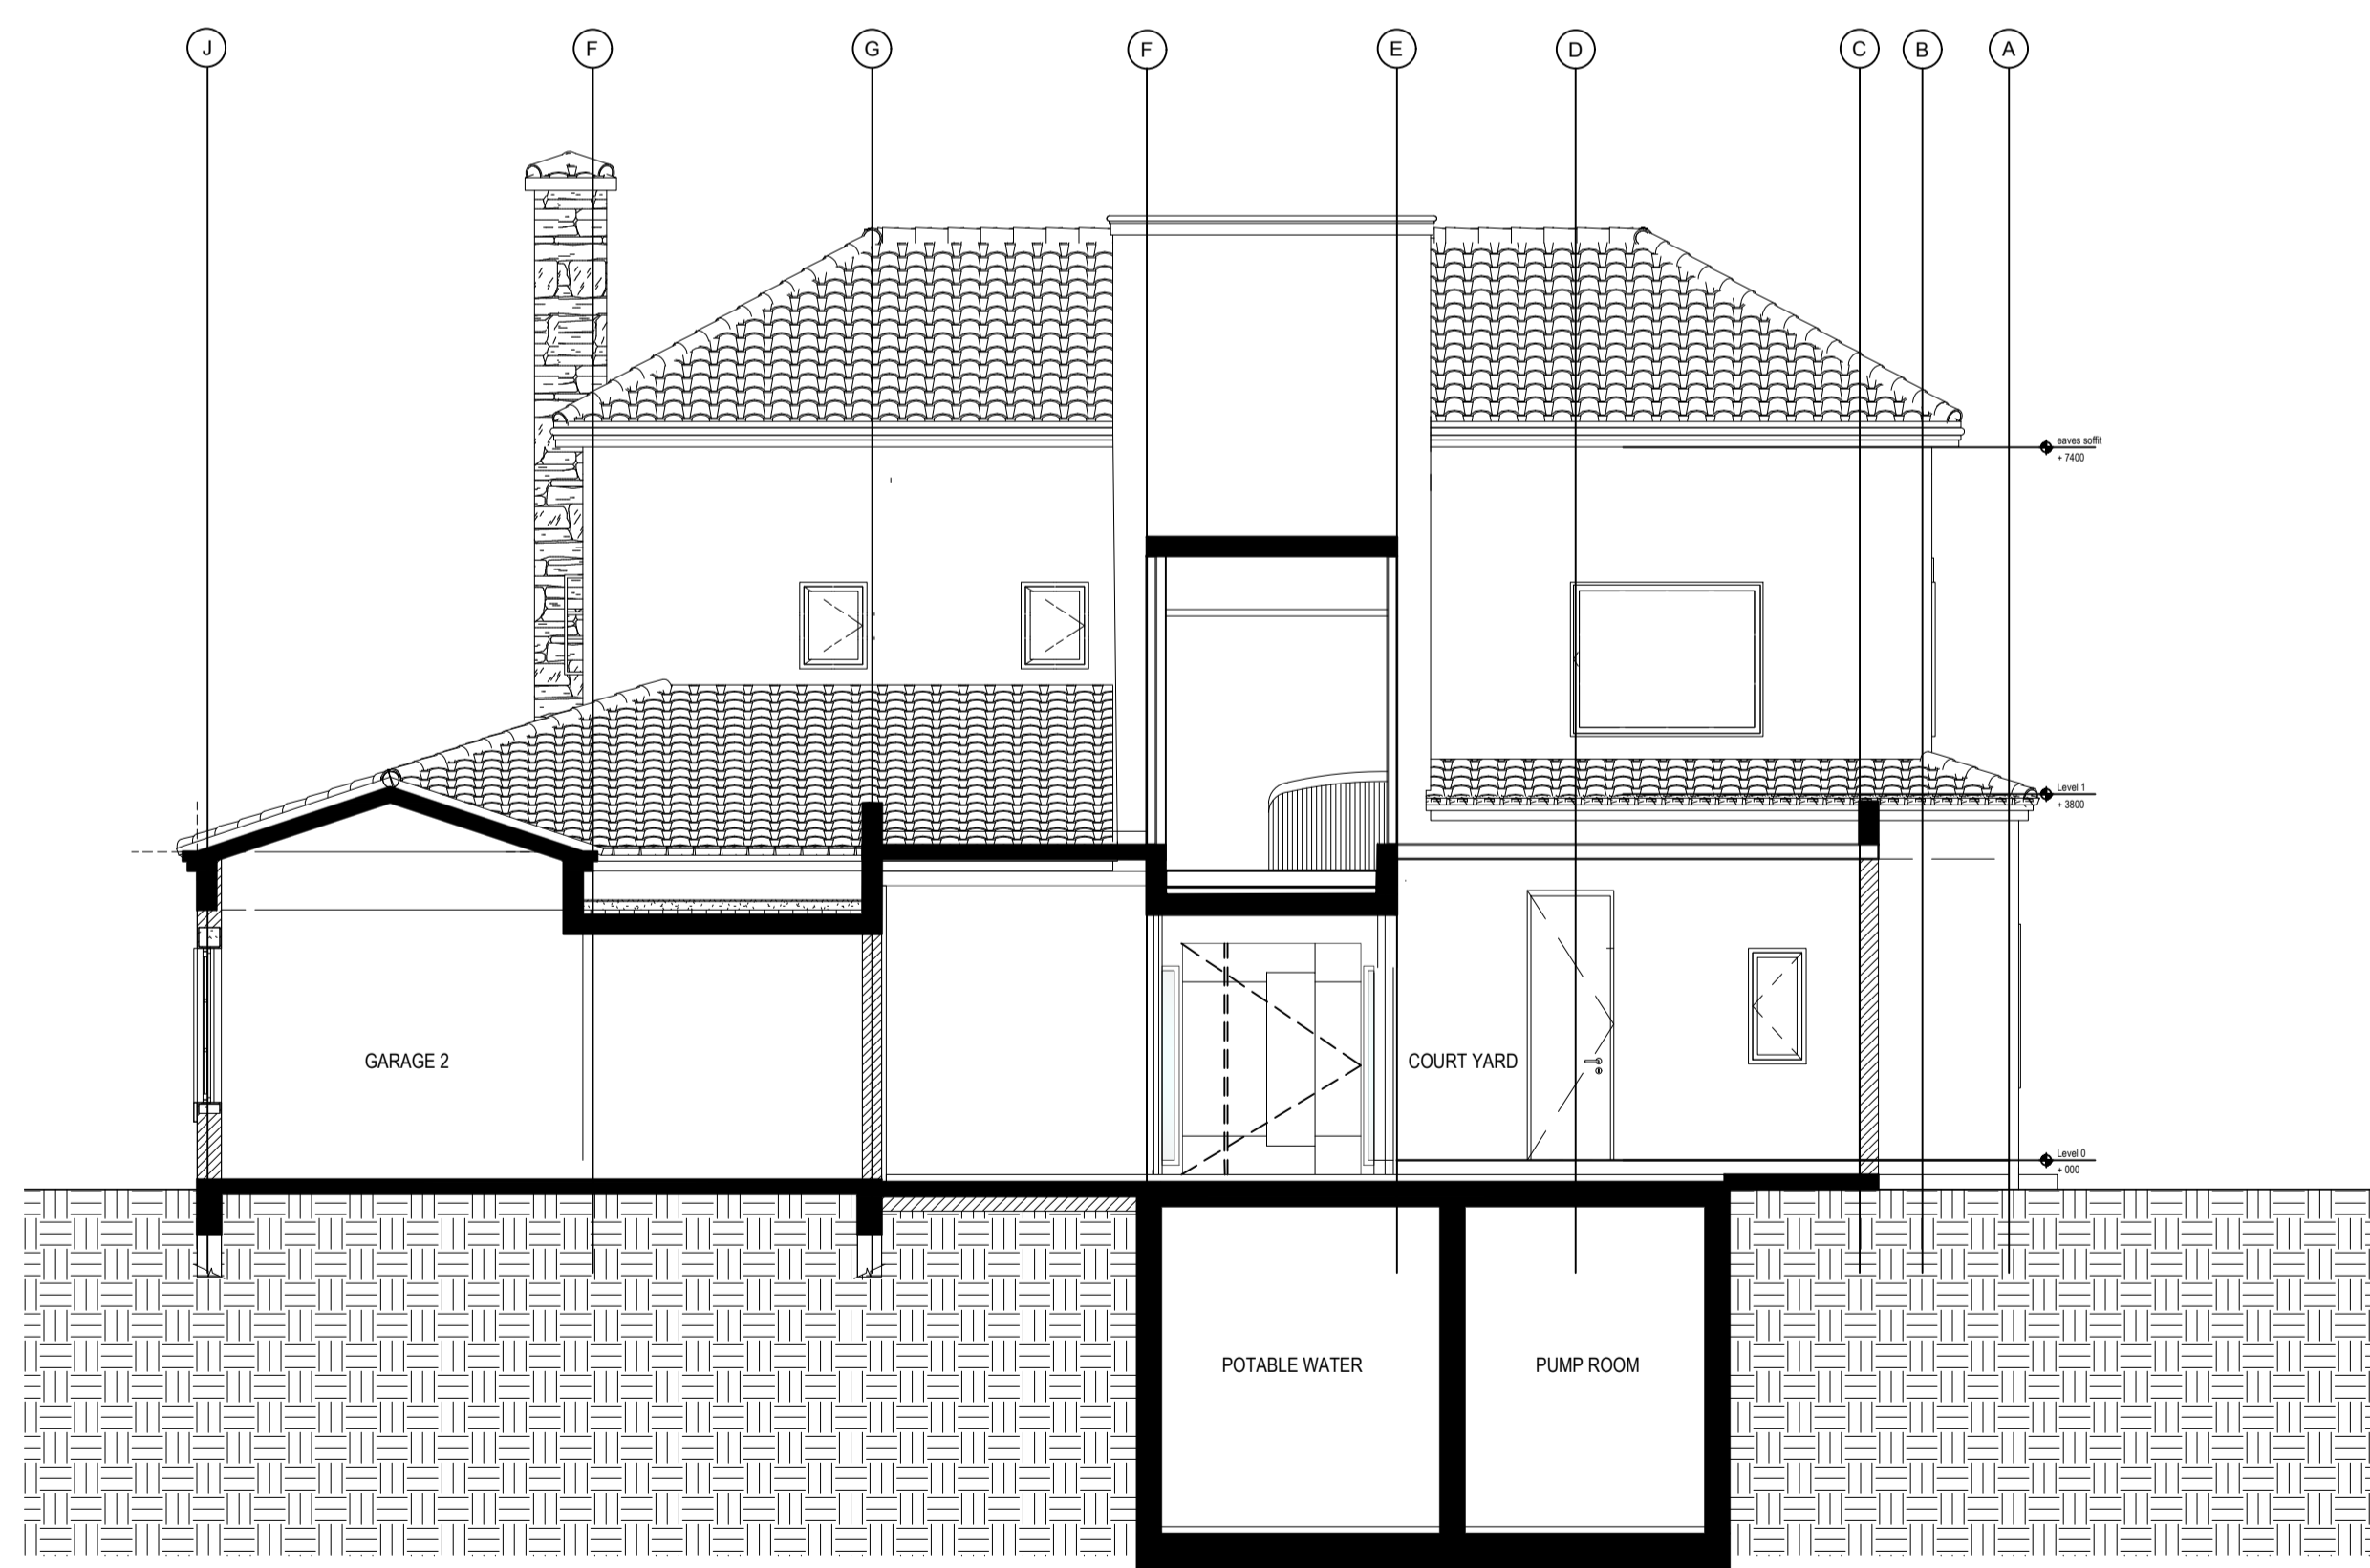

SECTION F PROPOSED

ISSUES:


No:	Date	Description	Sign off by:
		RIBA STAGE 1	

NOTES:

WALLS DETAILS


- LED DETAIL
- WOOD PANELLED WALLS
- VENEER CH-VR-022
- TRAVERTINE CLADDING TILE

KEY PLAN

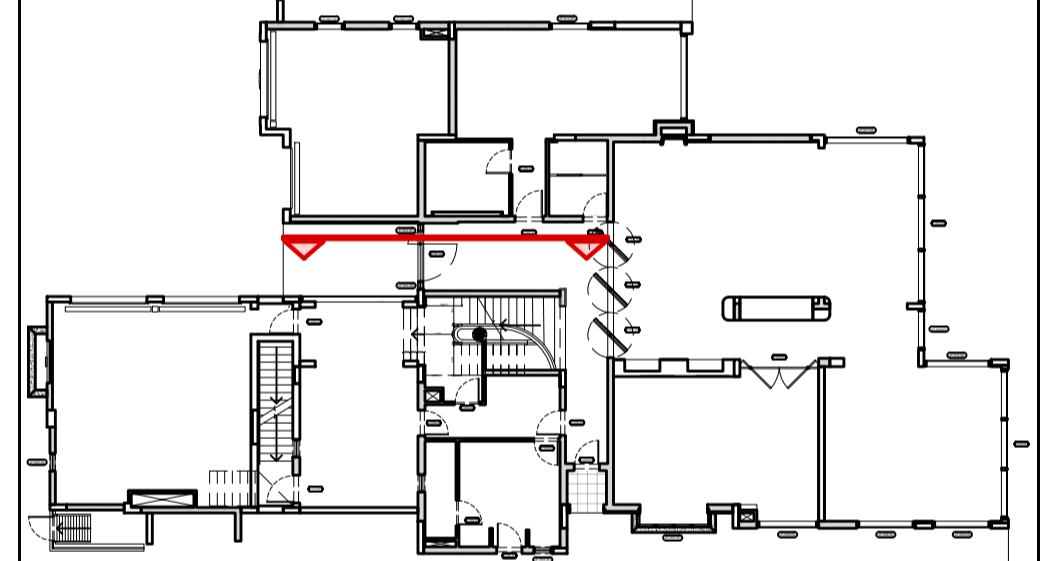


ISSUES:

No:	Date	Description	Sign off by:
		RIBA STAGE 1	

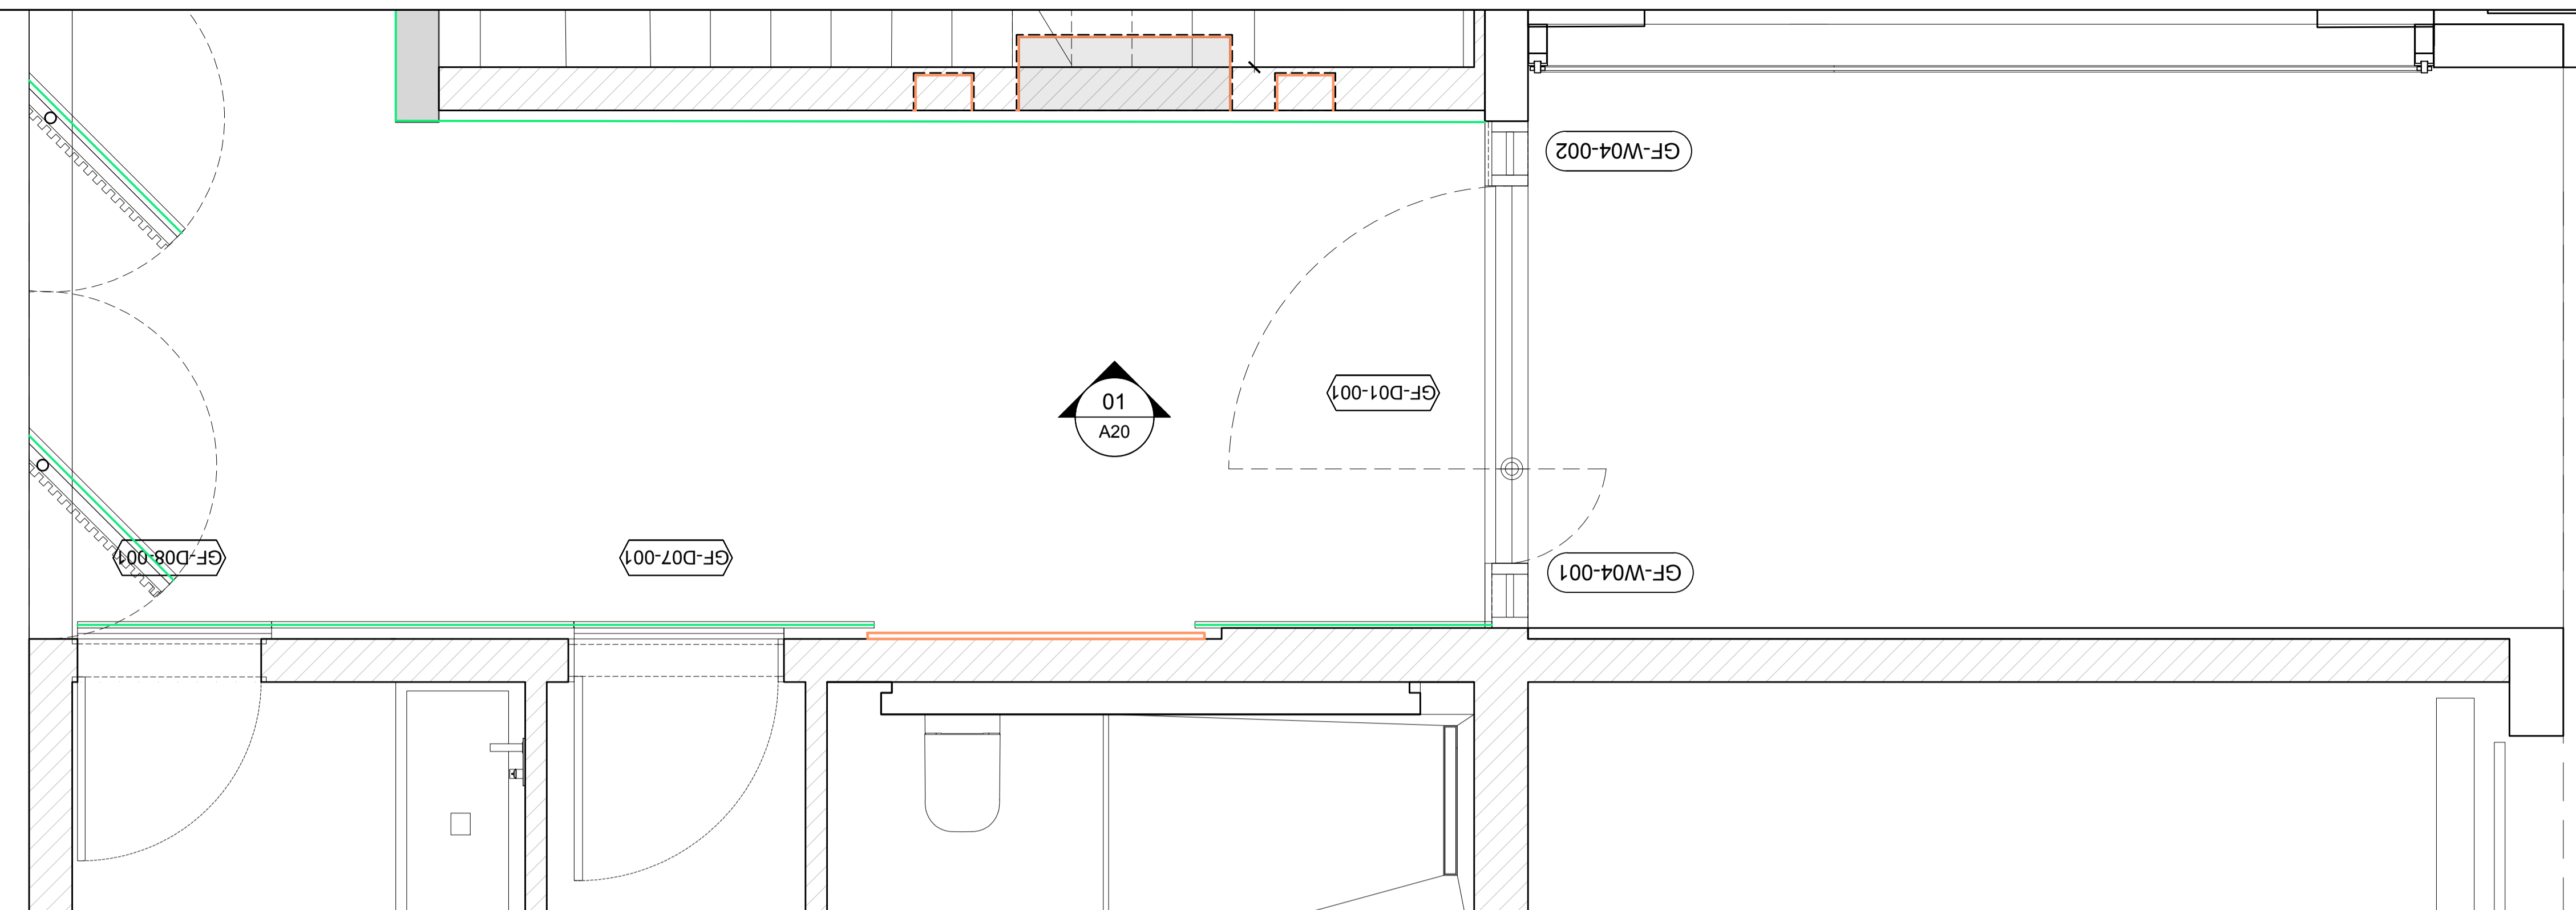

01
A20
PLAN
GROUND FLOOR - HALLWAY

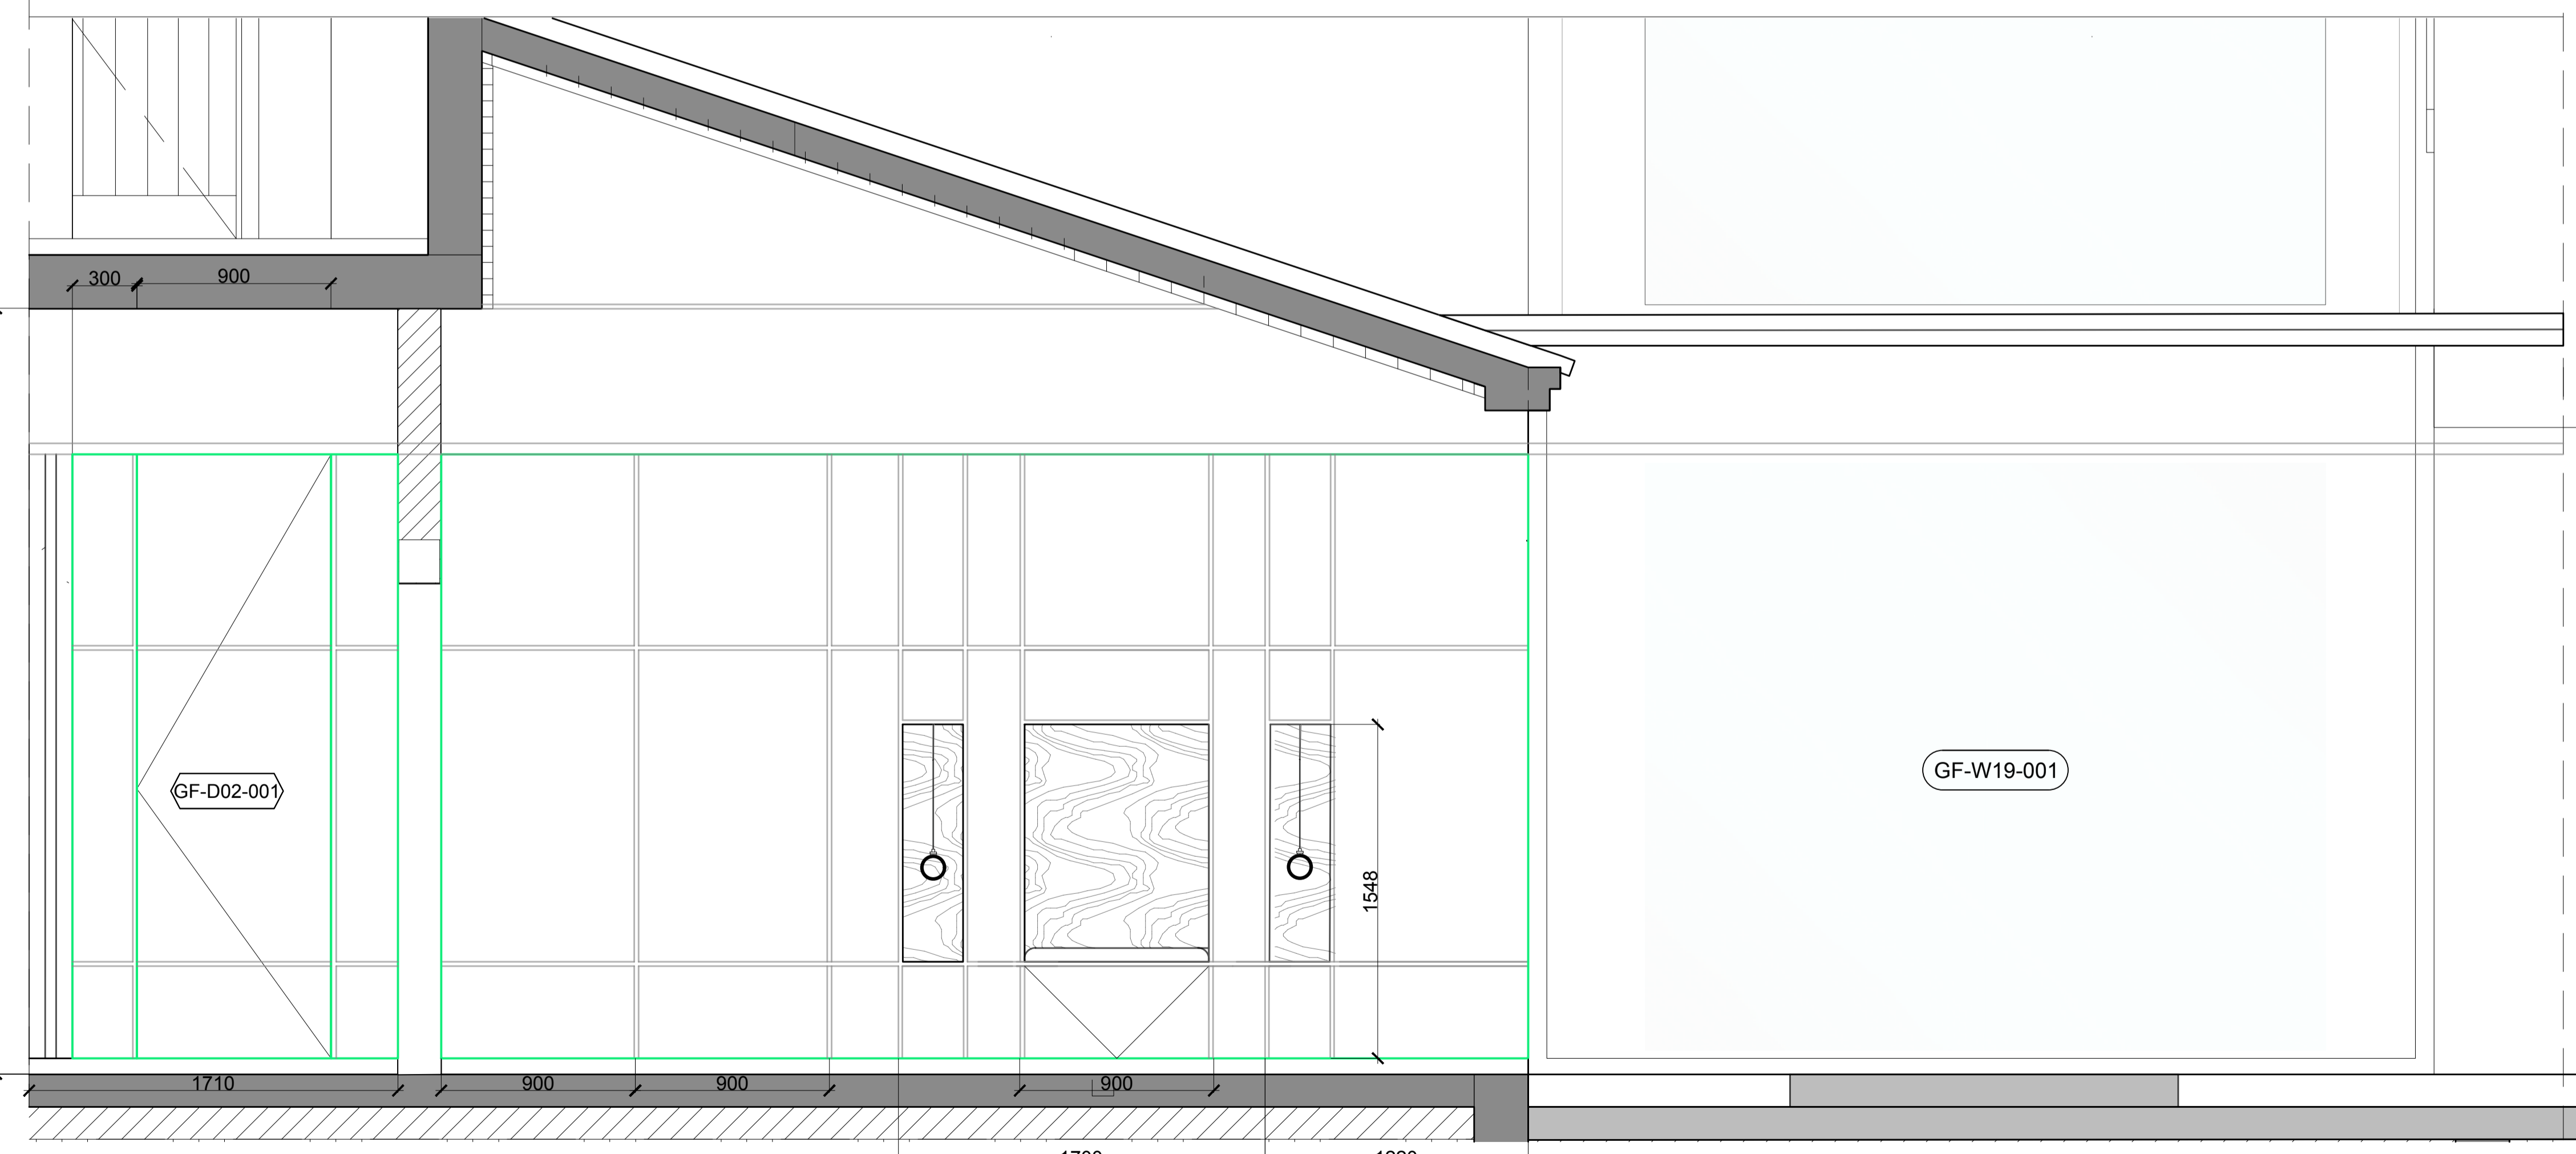


01
A20
ELEVATION
GROUND FLOOR - HALLWAY

NOTES:

WALLS DETAILS


- LED DETAIL
- WOOD PANELLED WALLS
- VENEER CH-VR-022
- TRAVERTINE CLADDING TILE

KEY PLAN

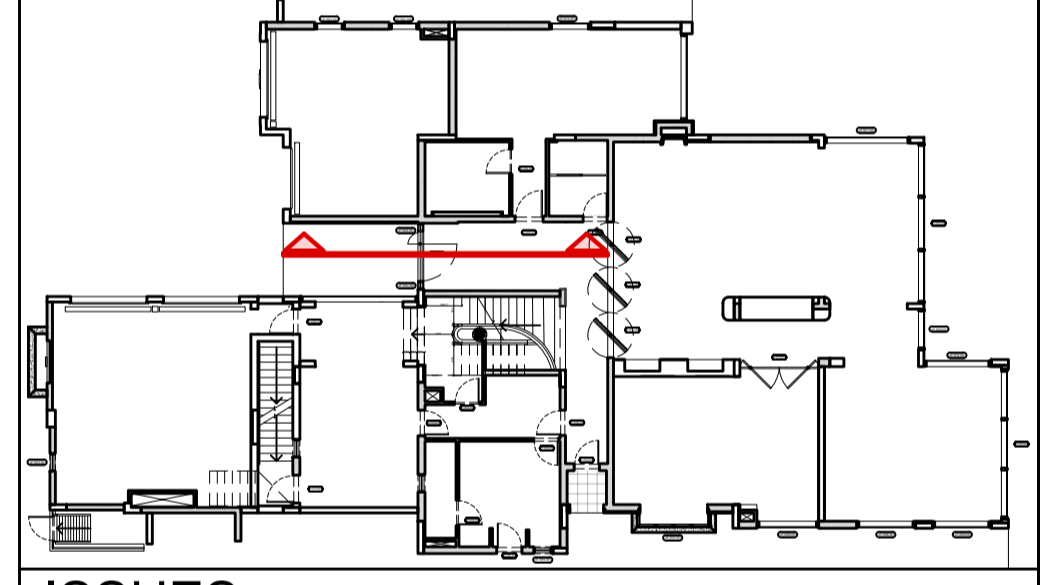


ISSUES:


No:	Date	Description	Sign off by:
		RIBA STAGE 1	

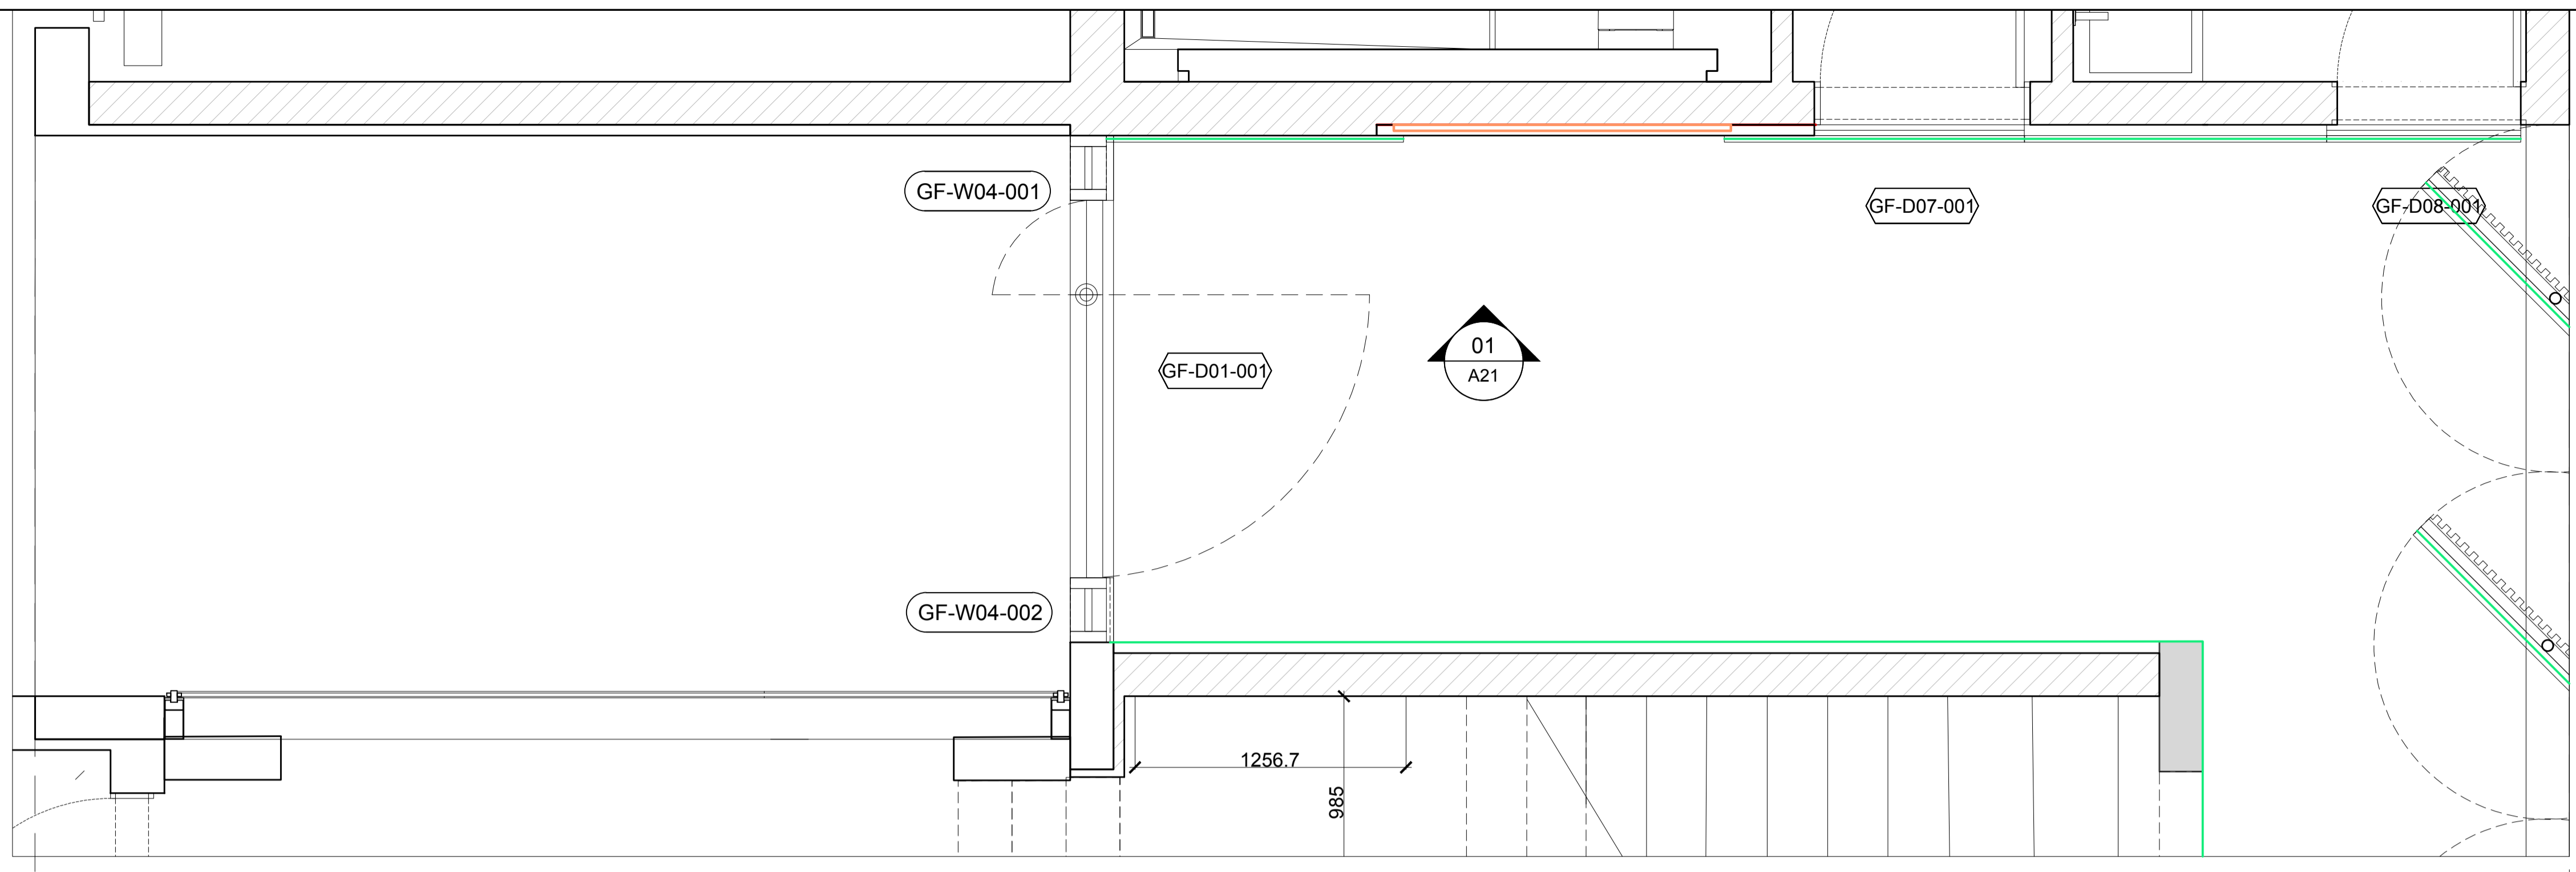


01
A21 **PLAN**
GROUND FLOOR - HALLWAY

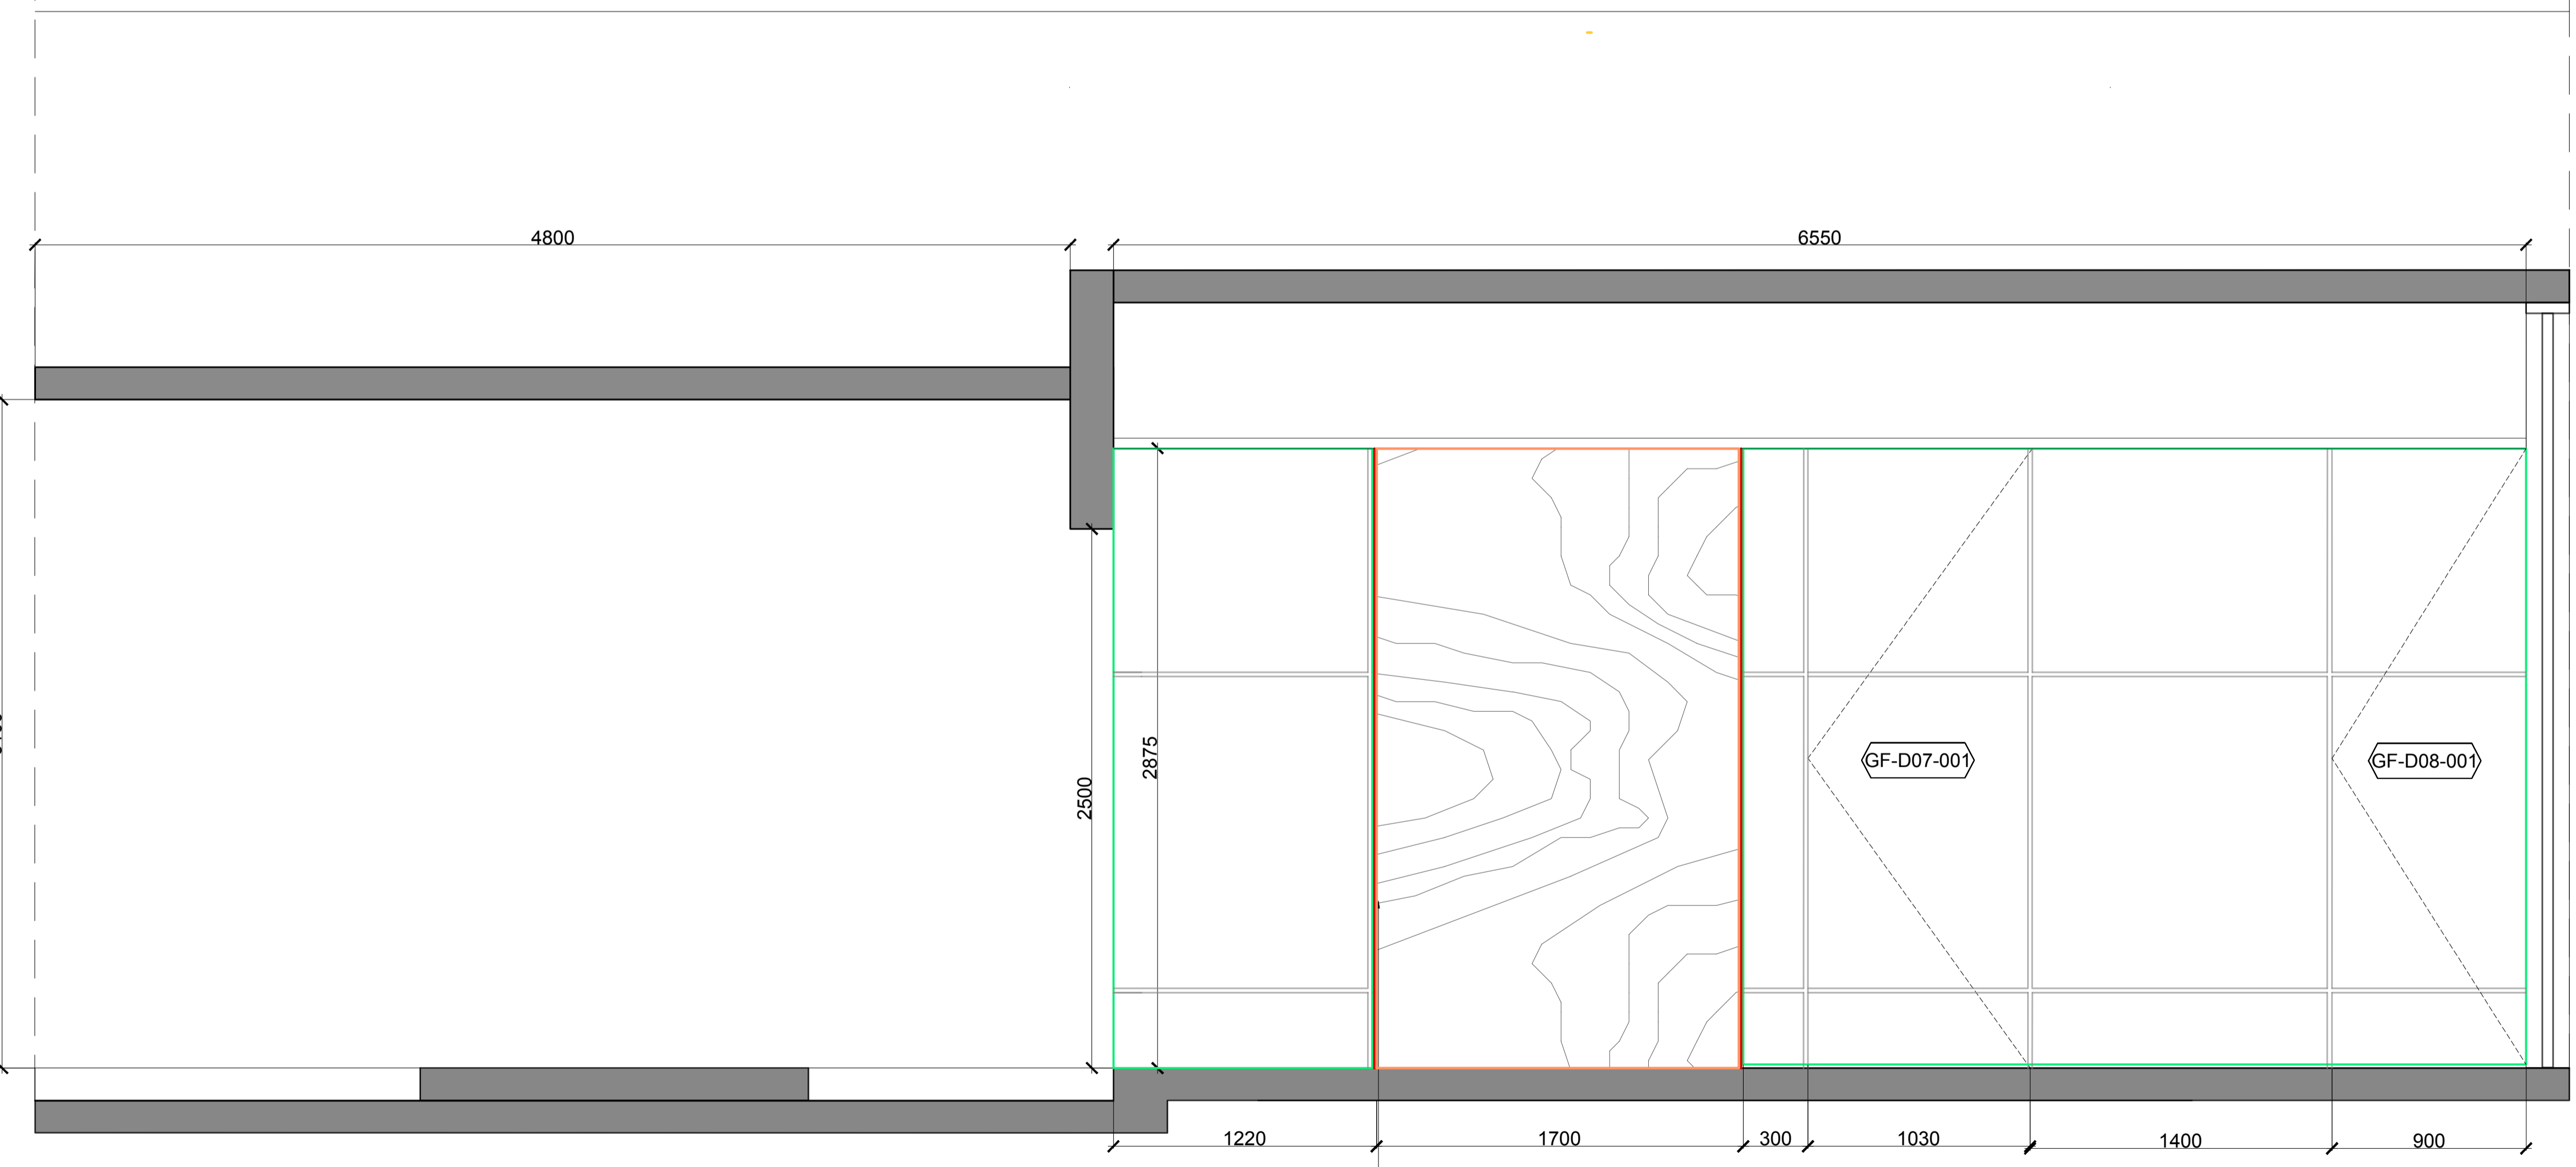


01
A21 **ELEVATION**
GROUND FLOOR - HALLWAY

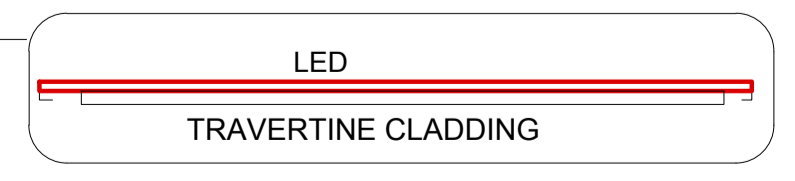

LED SECTION DETAIL
Technical Specs

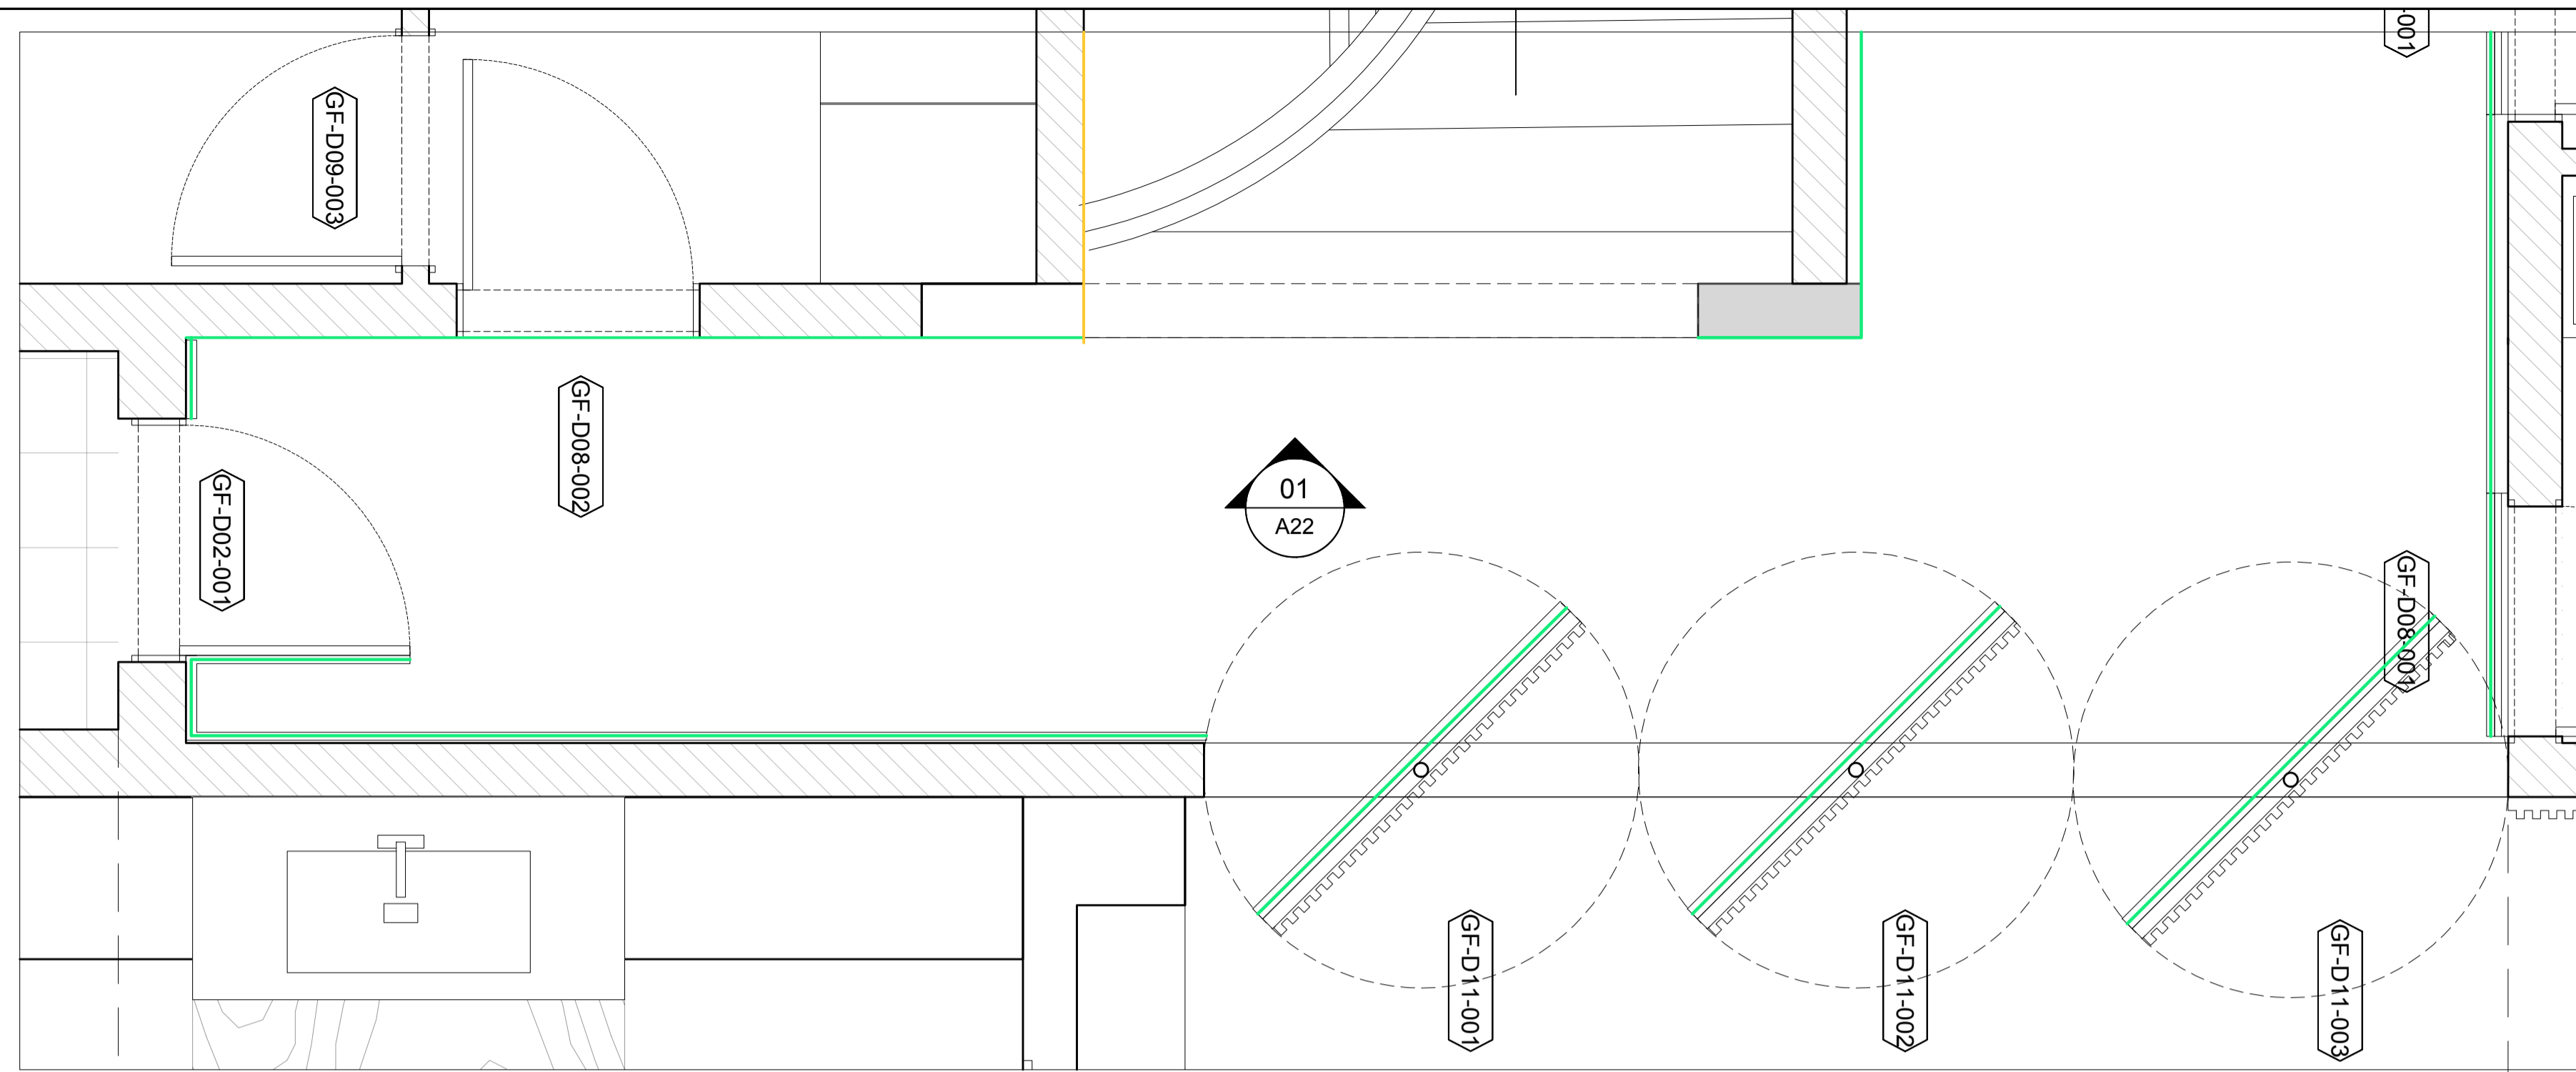

01
A22 **PLAN**
GROUND FLOOR - HALLWAY 2

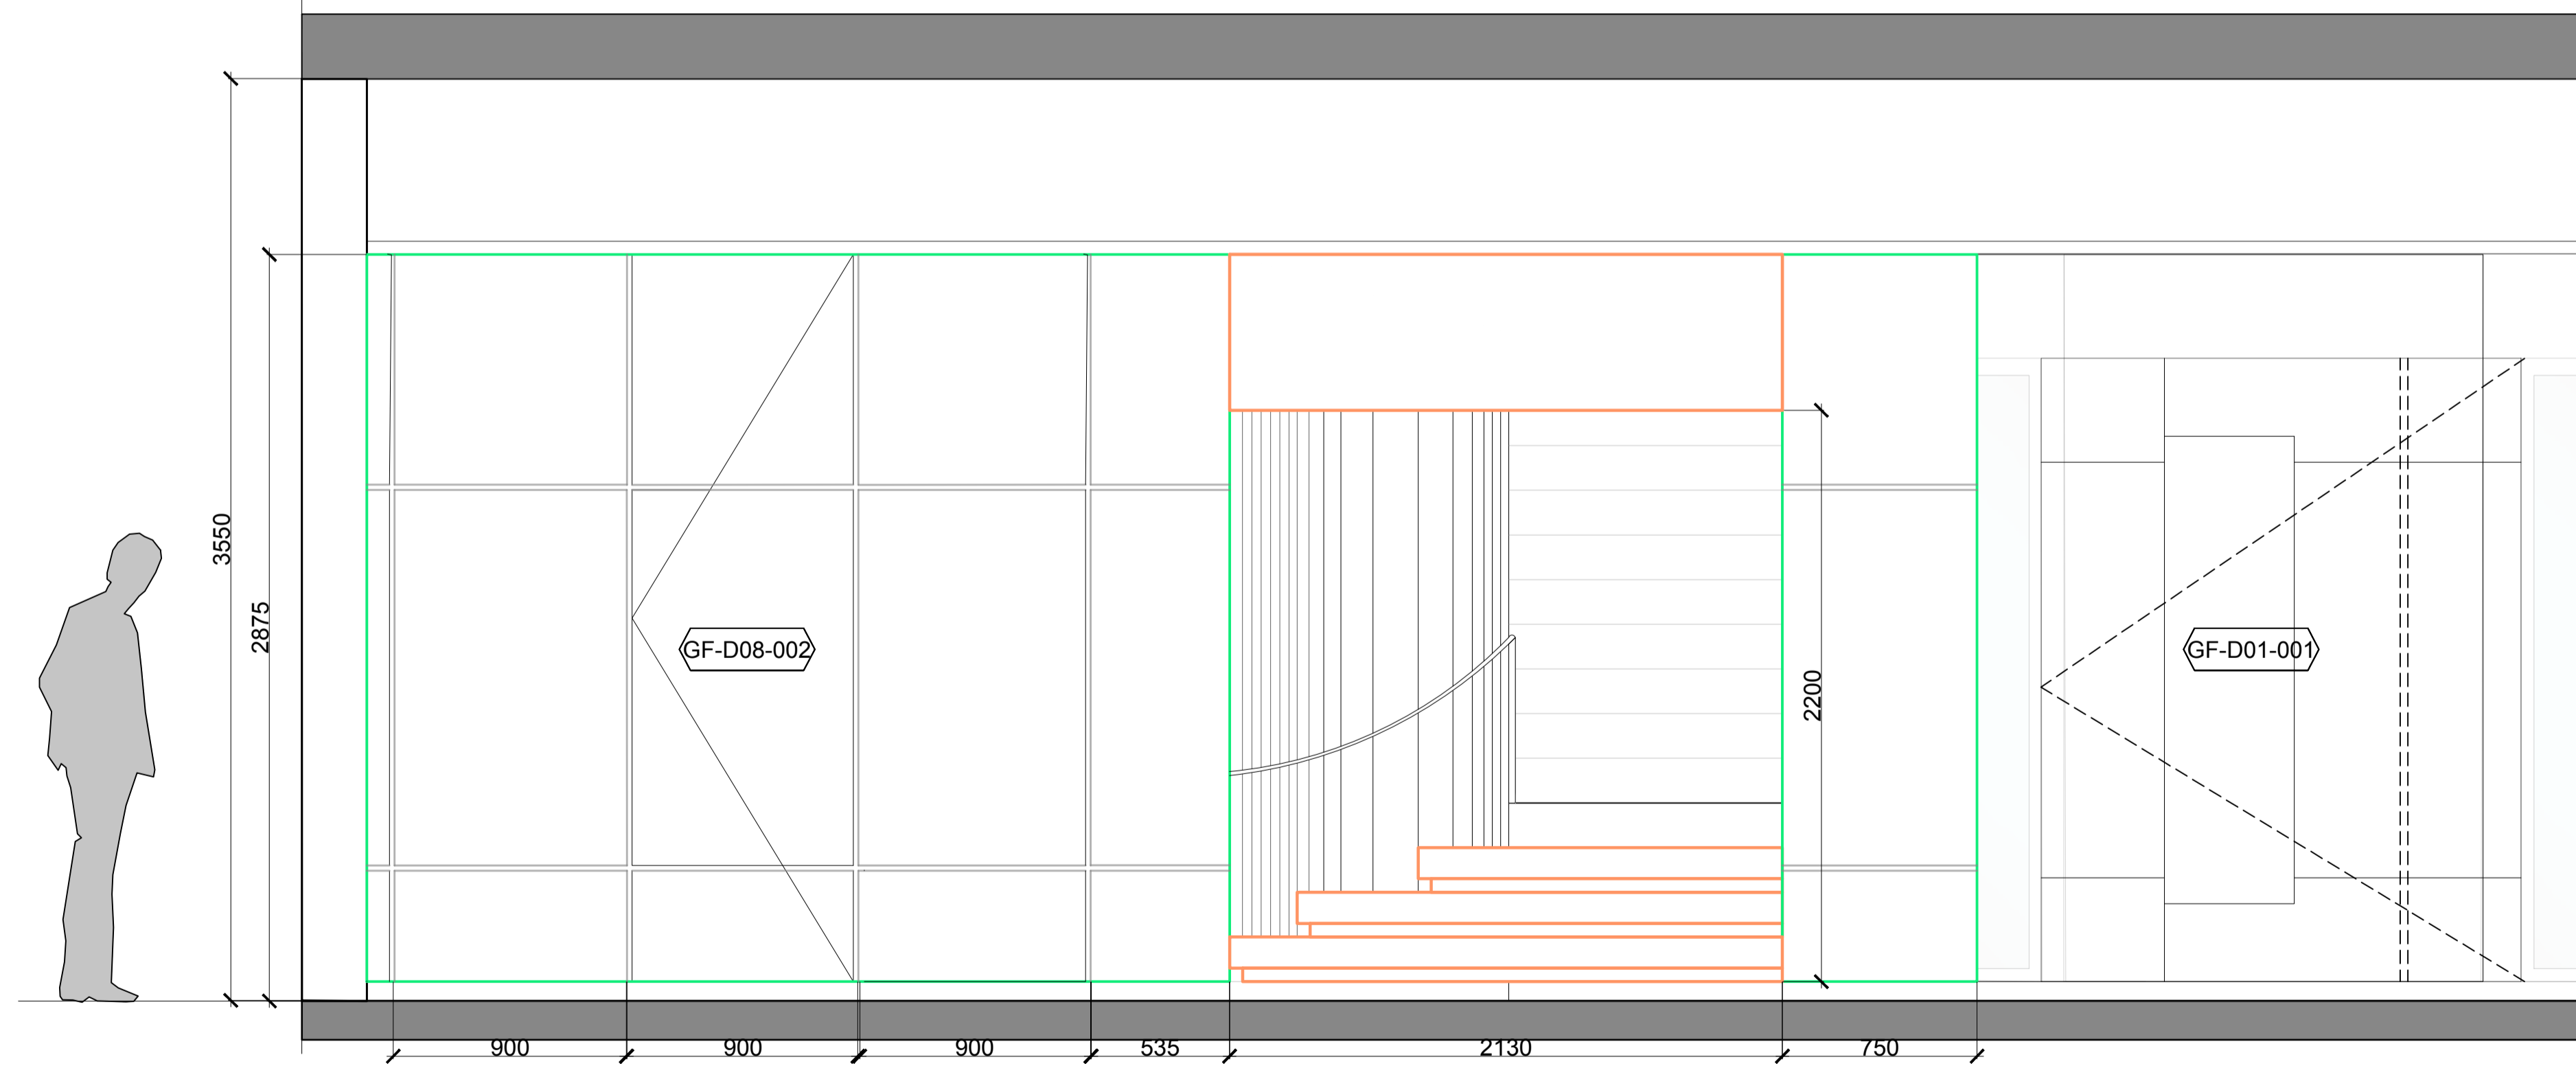


01
A22 **ELEVATION**
HALLWAY 2

NOTES:

WALLS DETAILS


- LED DETAIL
- WOOD PANELLED WALLS
- VENEER CH-VR-022
- TRAVERTINE CLADDING TILE

KEY PLAN

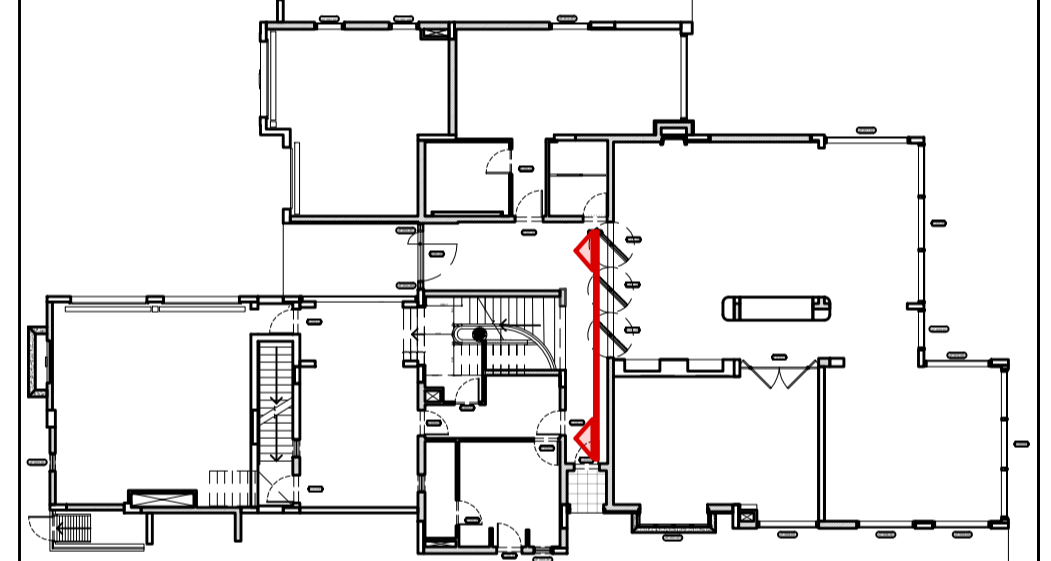


ISSUES:

No:	Date	Description	Sign off by:
		RIBA STAGE 1	

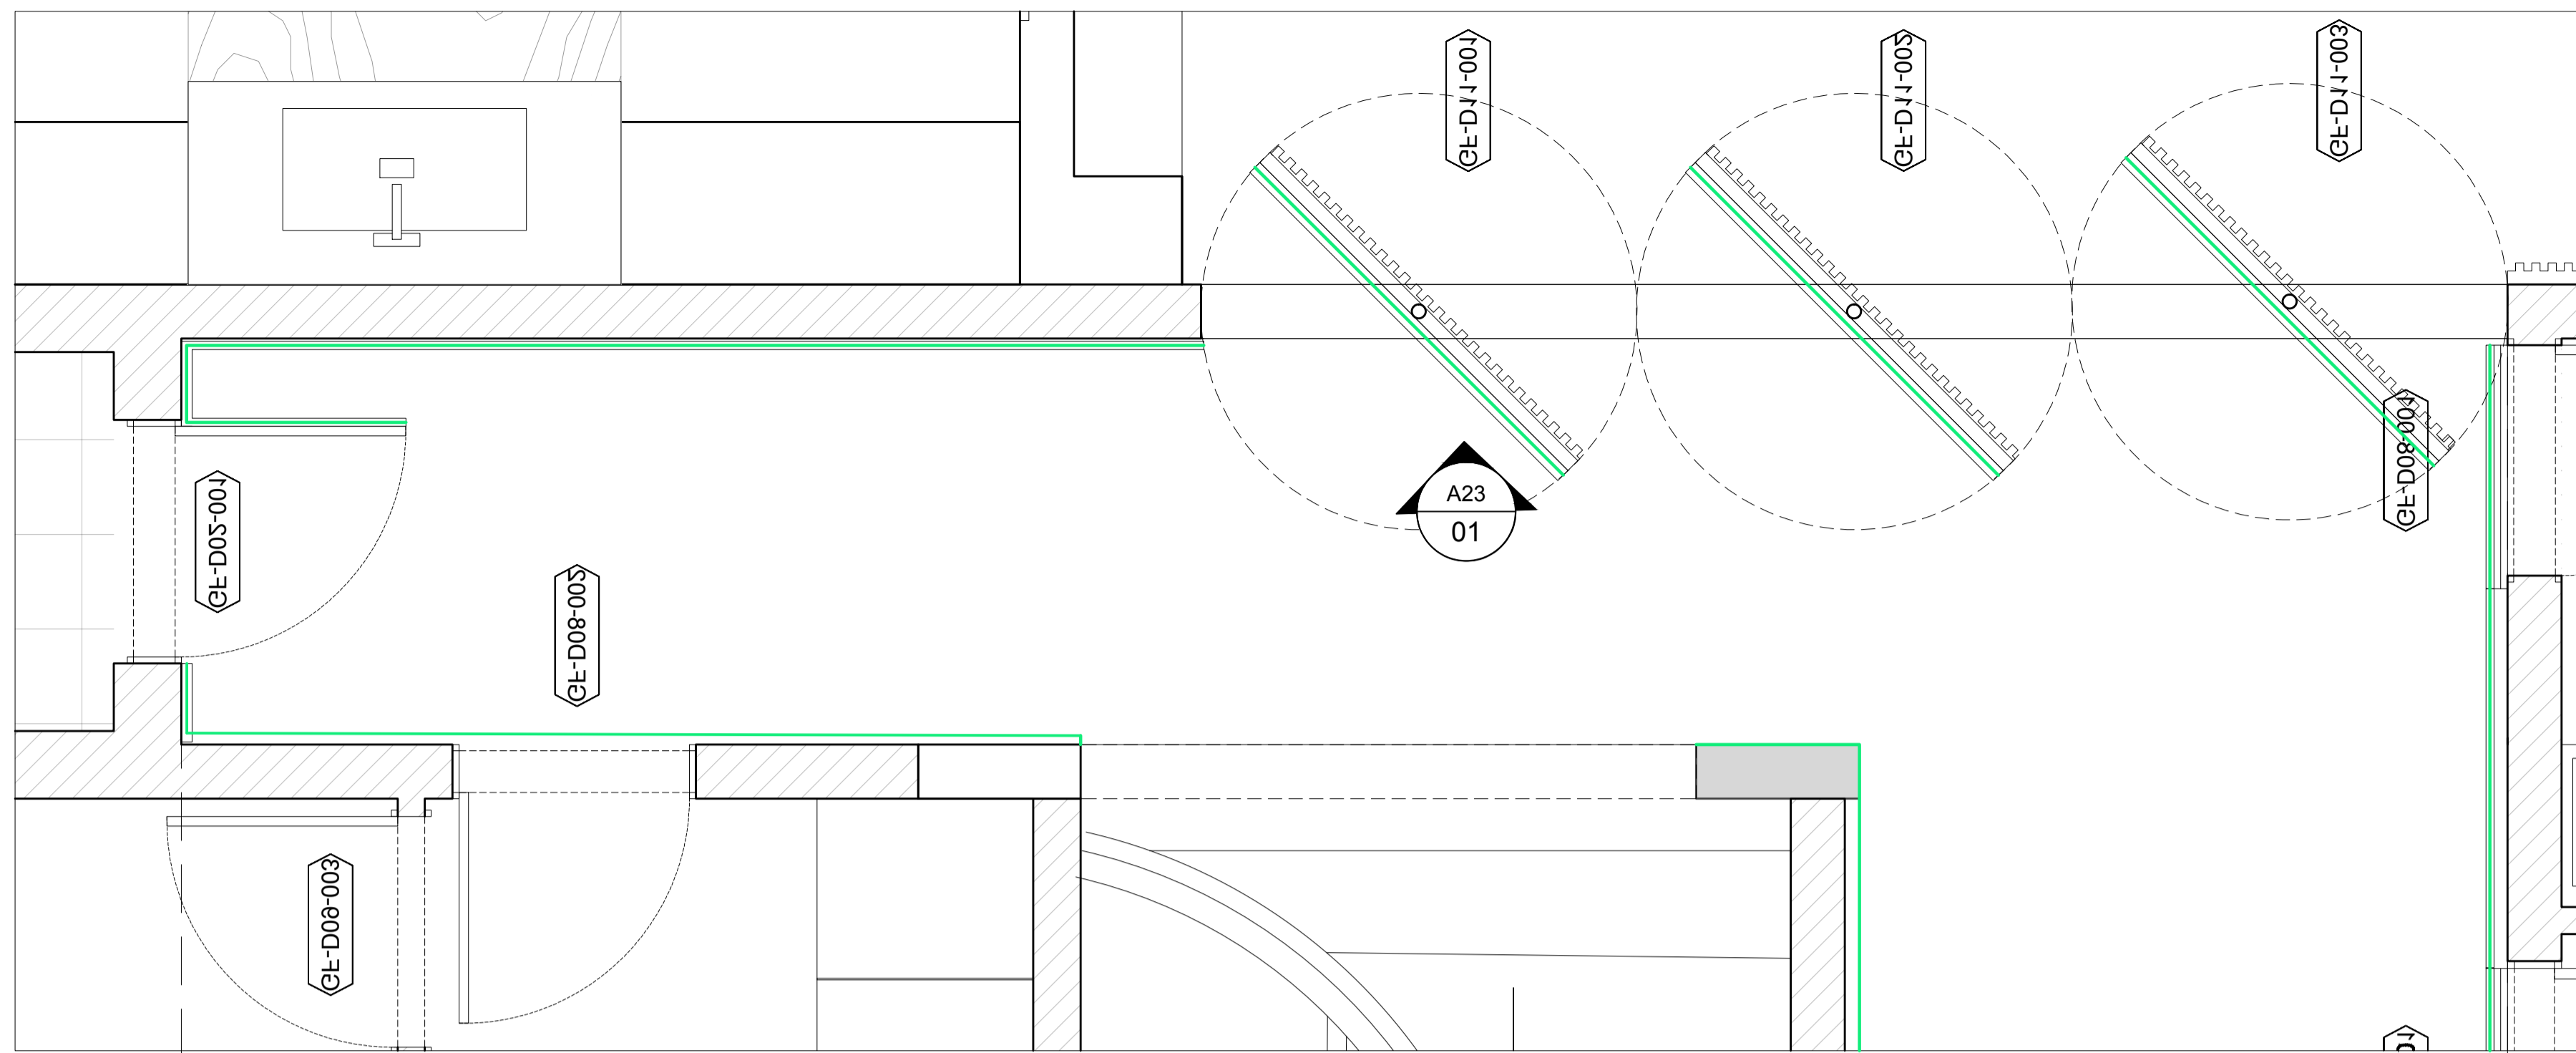

01
A23
PLAN
GROUND FLOOR - HALLWAY 2

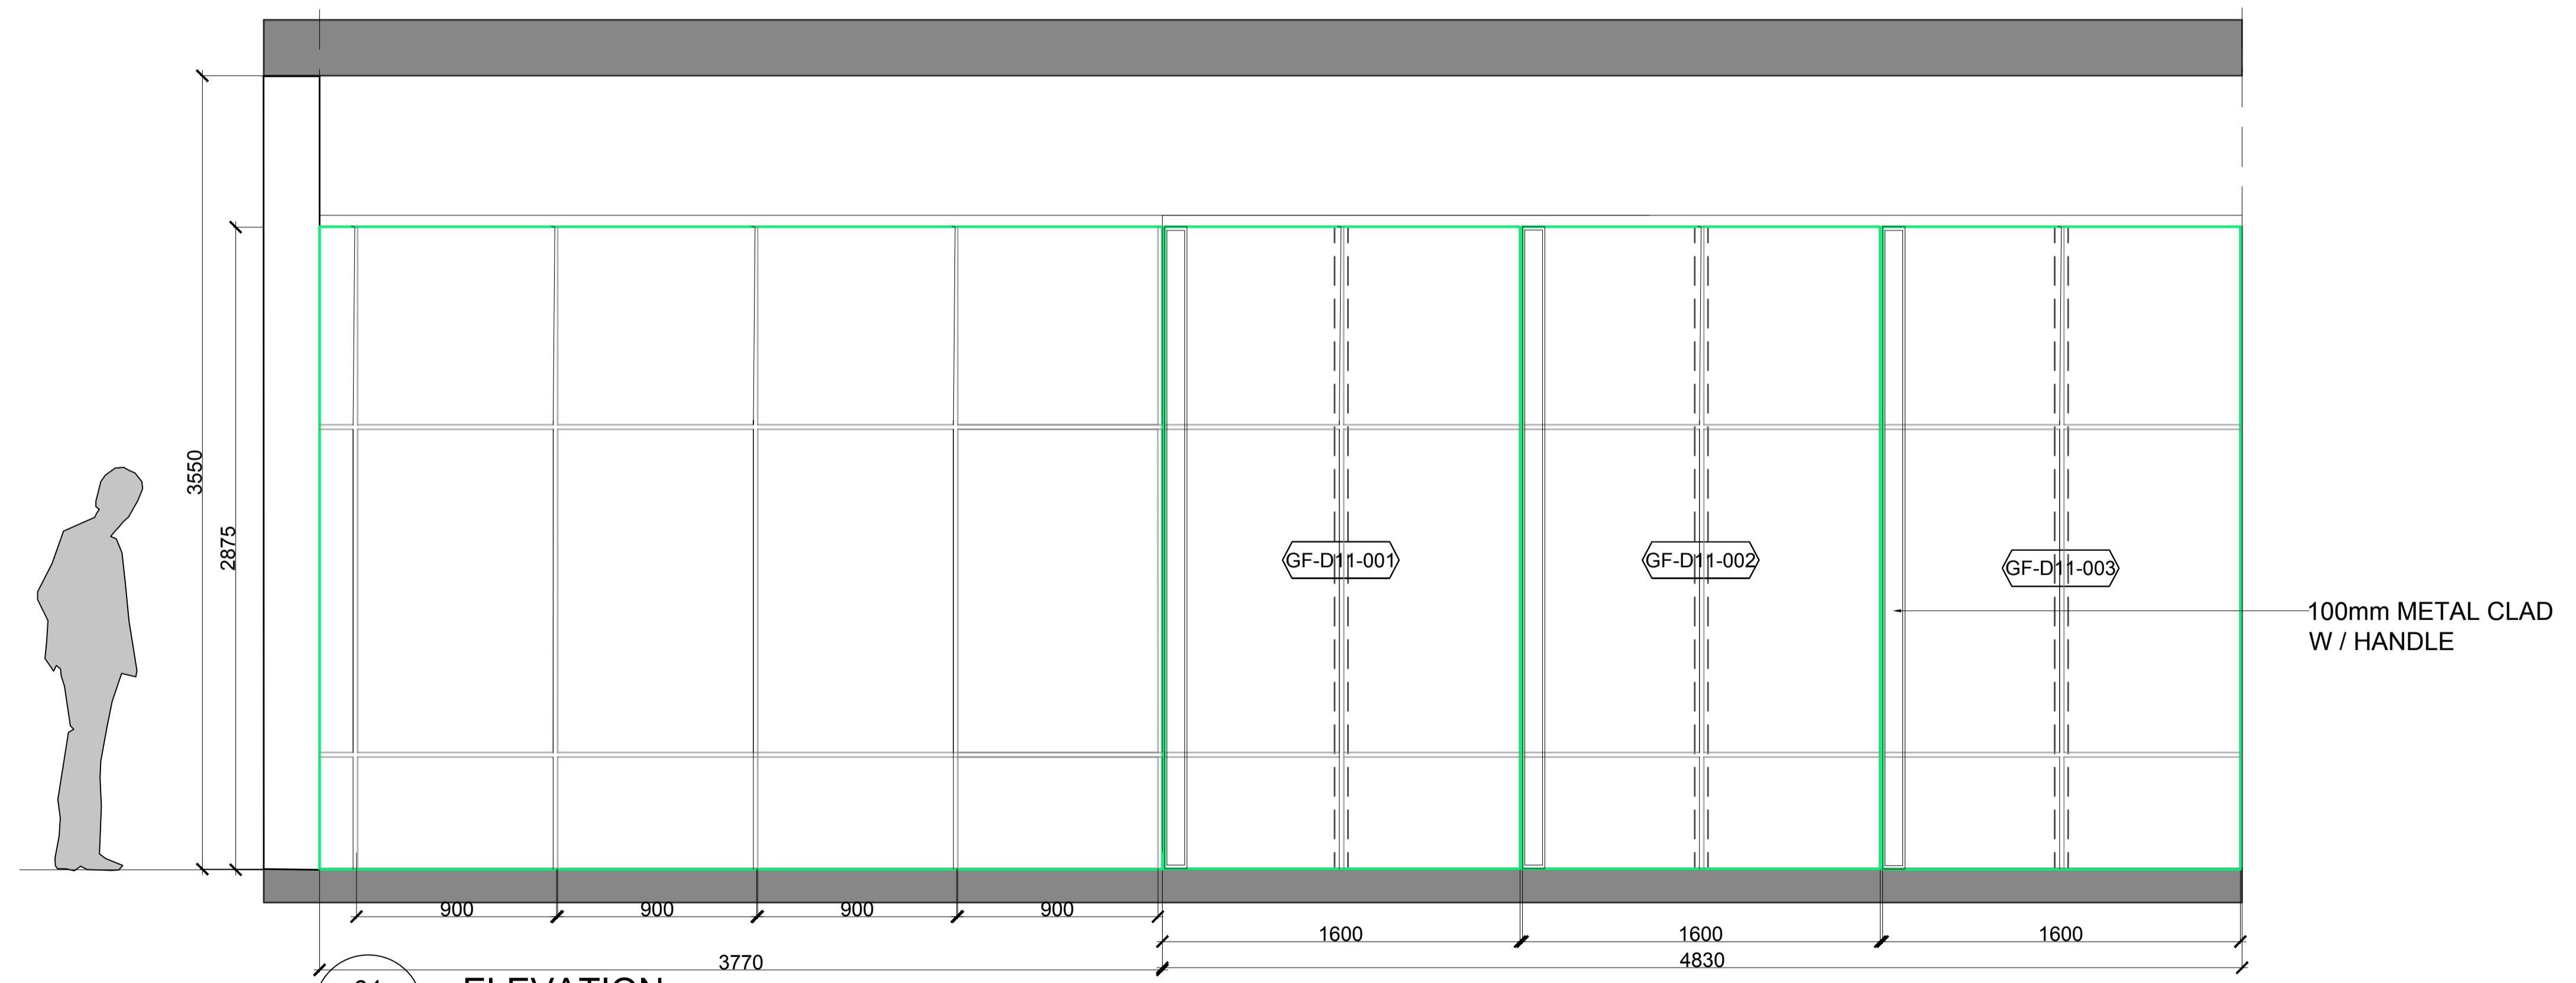


01
A23
ELEVATION
HALLWAY 2

NOTES:

WALLS DETAILS

- LED DETAIL
- WOOD PANNELLED WALLS
- VENEER CH-VR-022
- TRAVERTINE CLADDING TILE


KEY PLAN

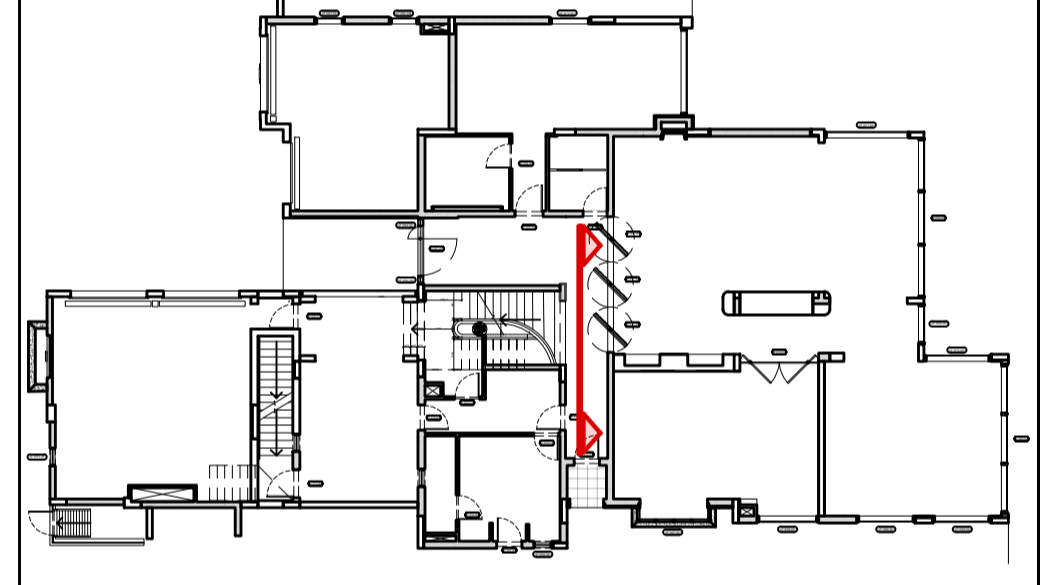

ISSUES:

No:	Date	Description	Sign off by:
		RIBA STAGE 1	

NOTES:

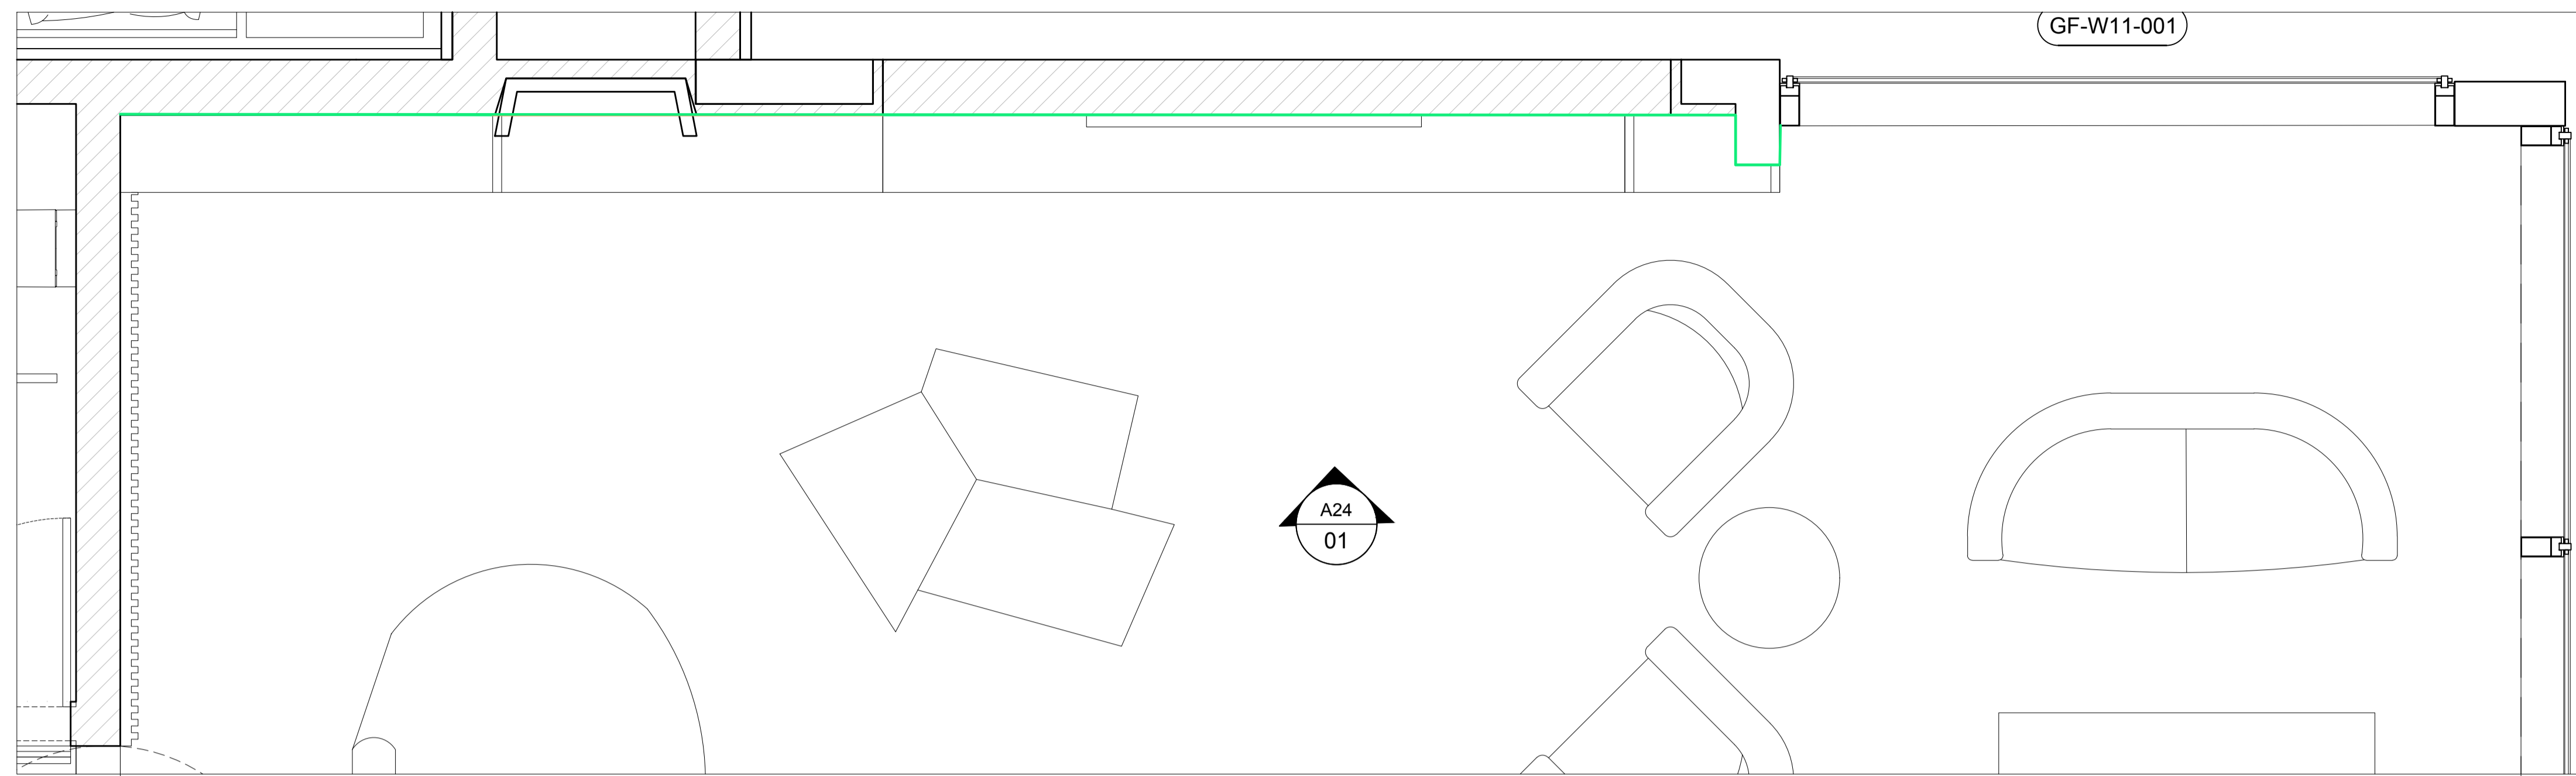


01 PLAN
A24 GROUND FLOOR - LIVING

WALLS DETAILS


- LED DETAIL
- WOOD PANELLED WALLS
- VENEER CH-VR-022
- TRAVERTINE CLADDING TILE

KEY PLAN

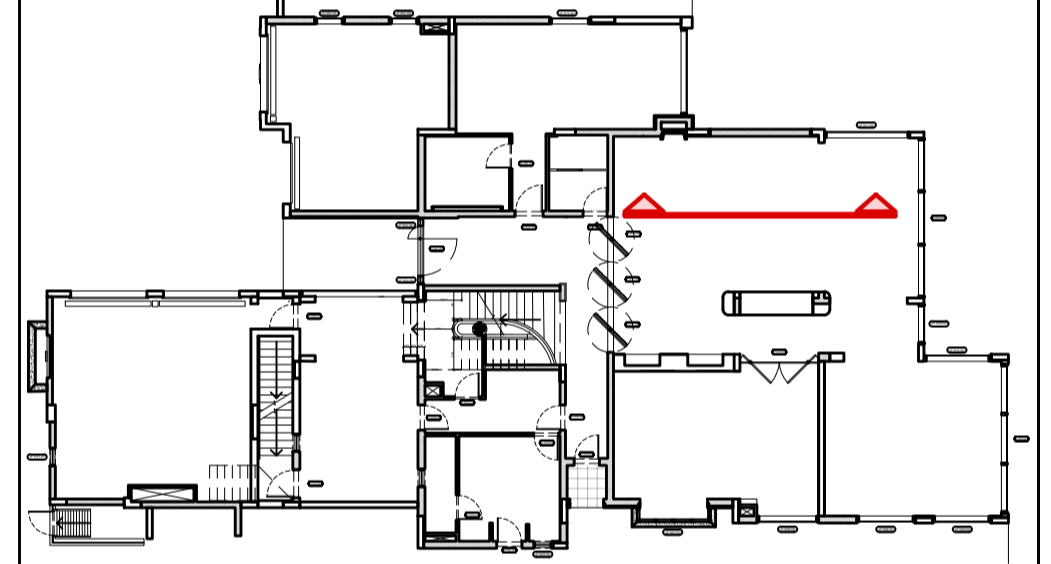


ISSUES:


No:	Date	Description	Sign off by:
		RIBA STAGE 1	

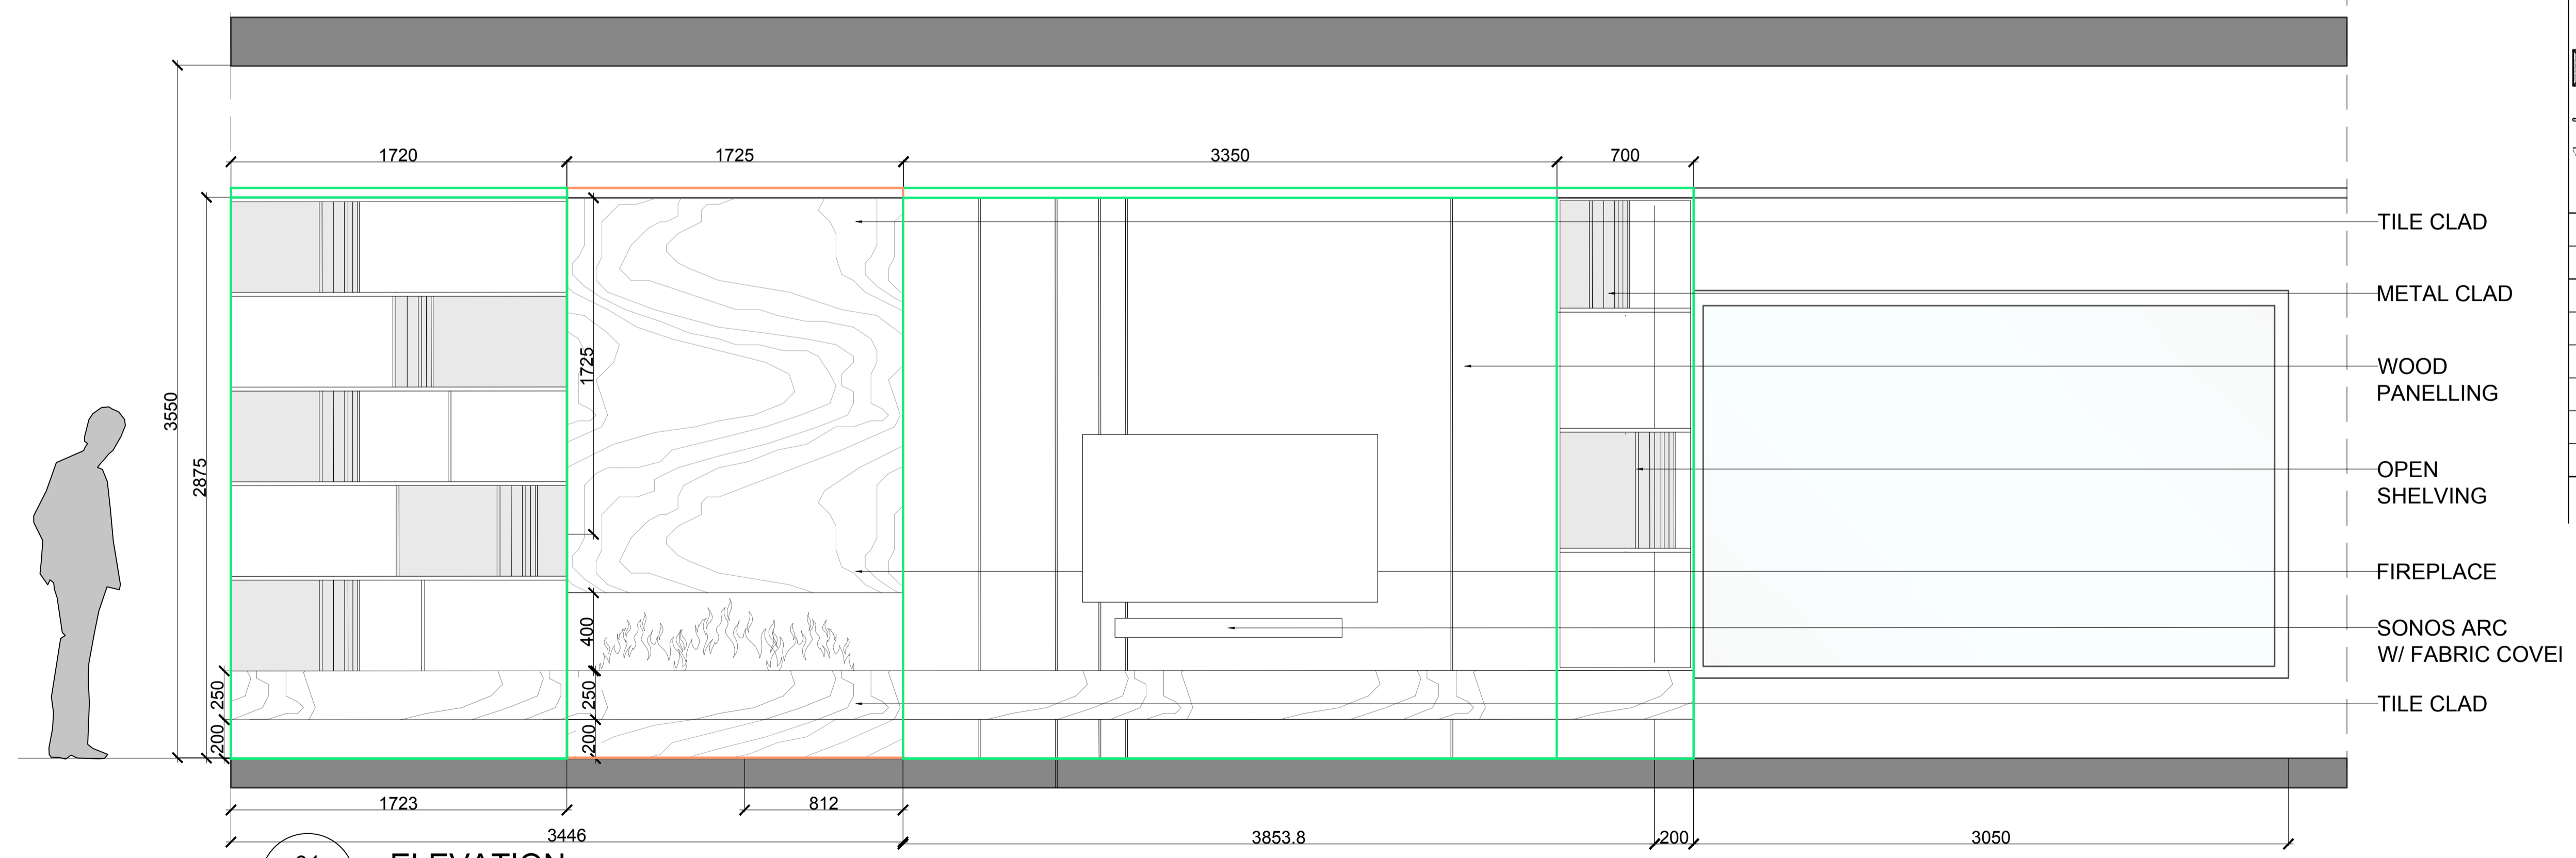

01 ELEVATION
A24 GROUND FLOOR - LIVING

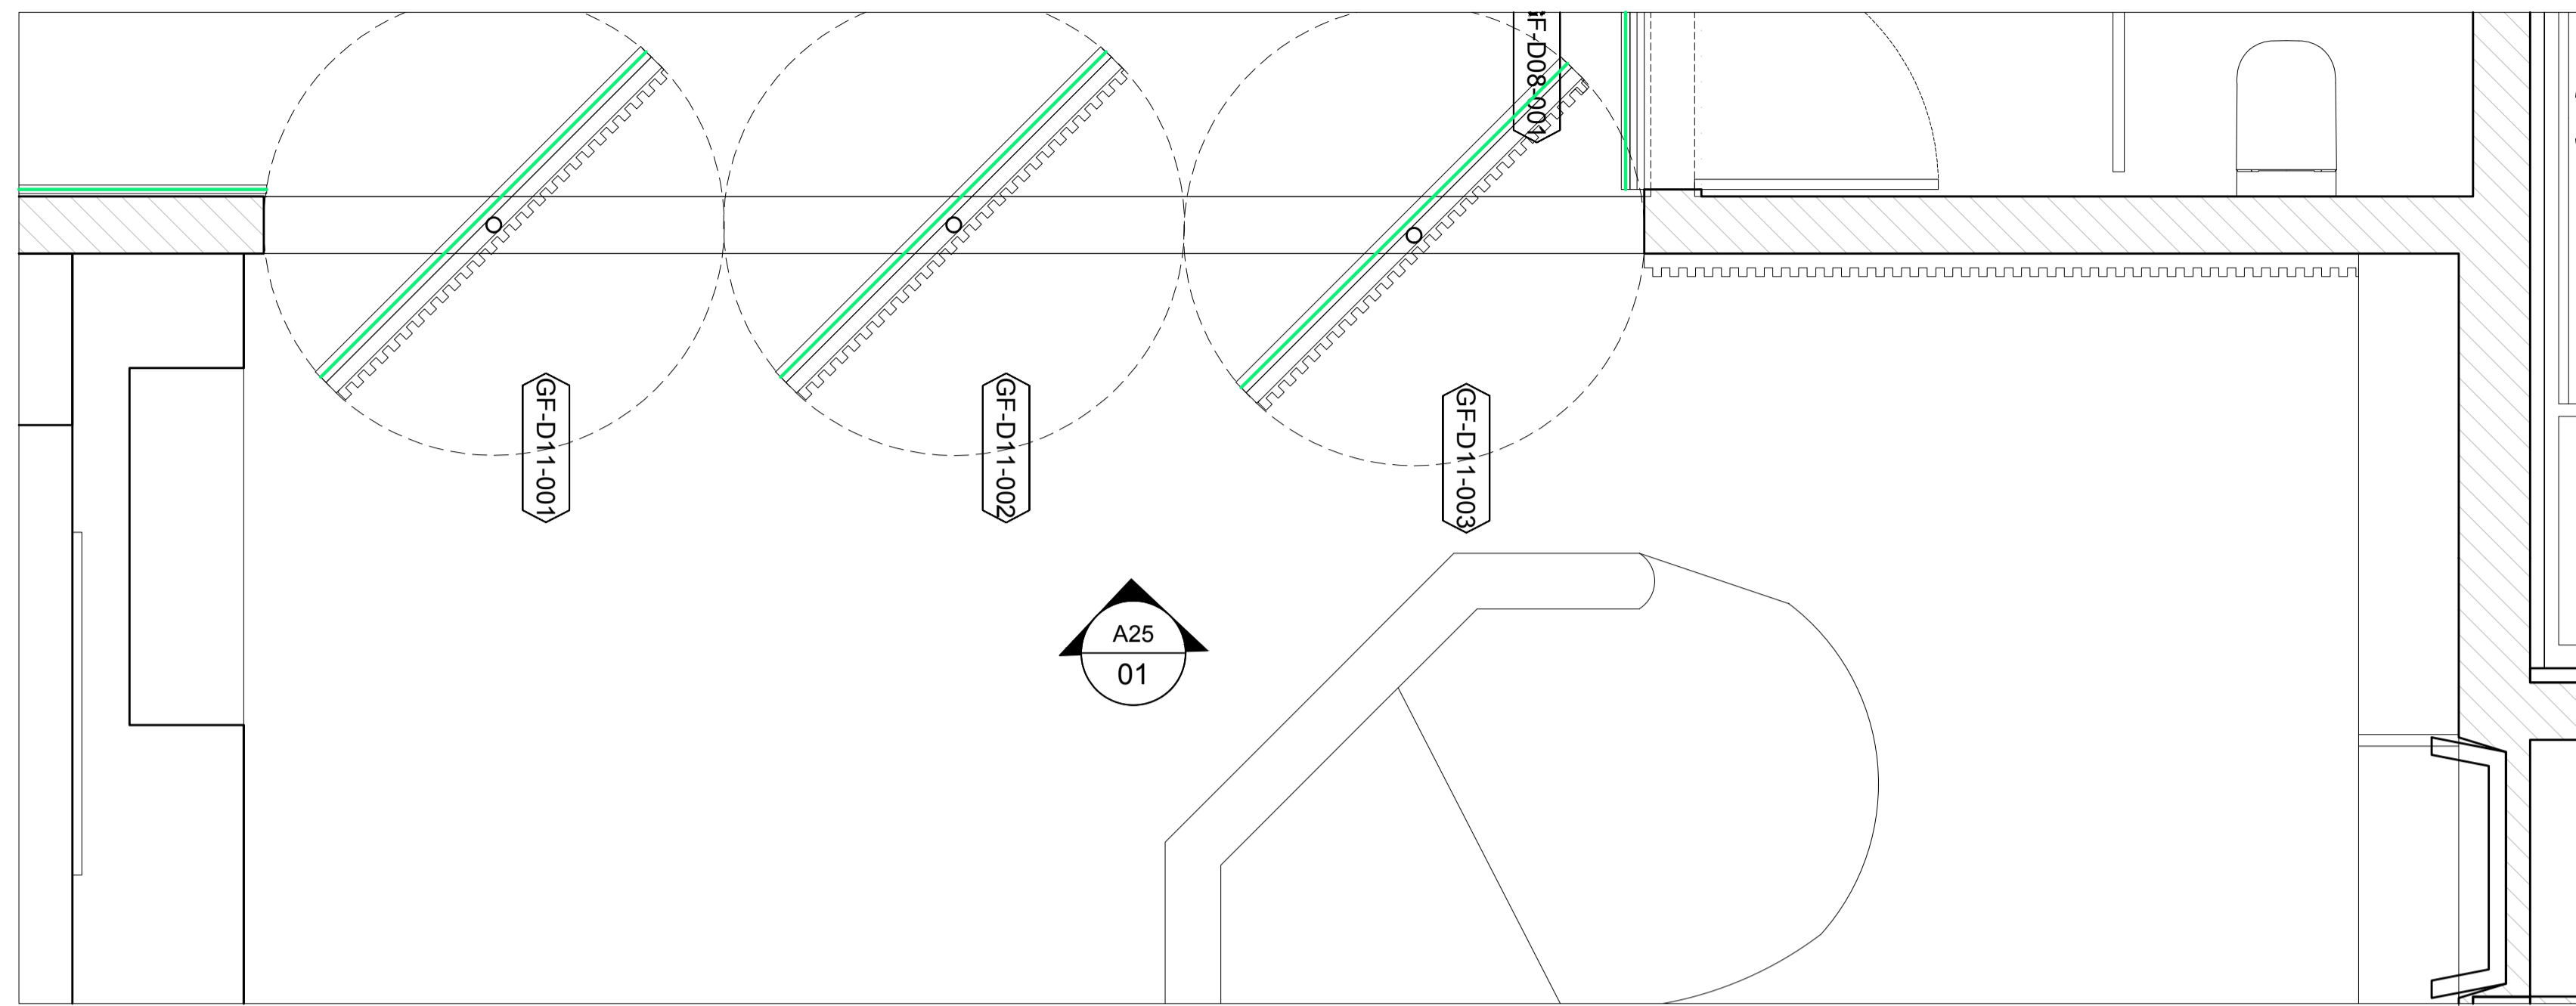

01
A25 **PLAN**
GROUND FLOOR - LIVING

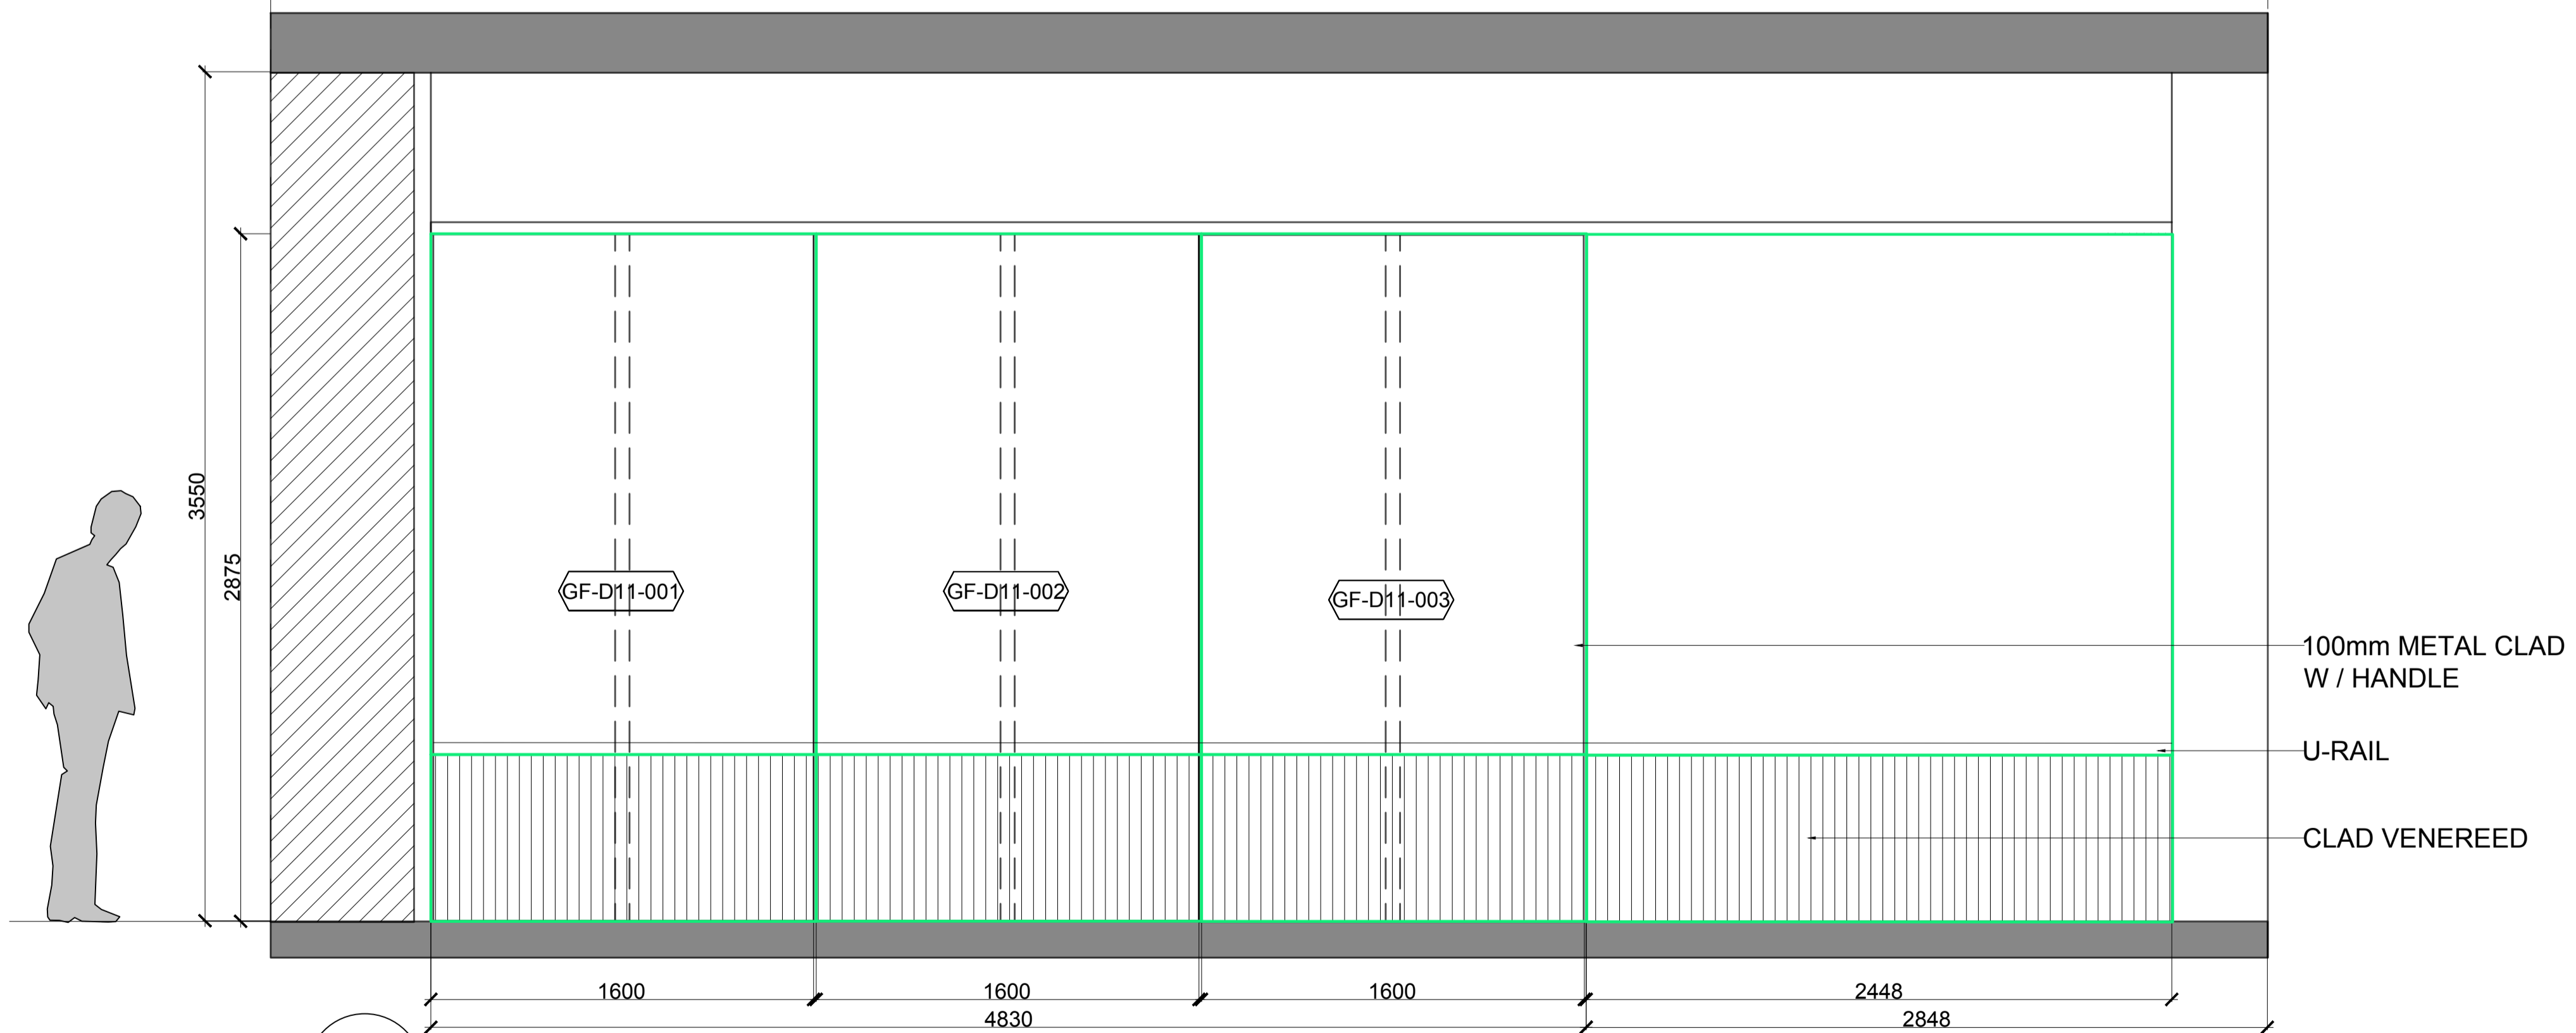


01
A25 **ELEVATION**
GROUND FLOOR - LIVING

NOTES:

WALLS DETAILS

- LED DETAIL
- WOOD PANELLED WALLS
- VENEER CH-VR-022
- TRAVERTINE CLADDING TILE


KEY PLAN

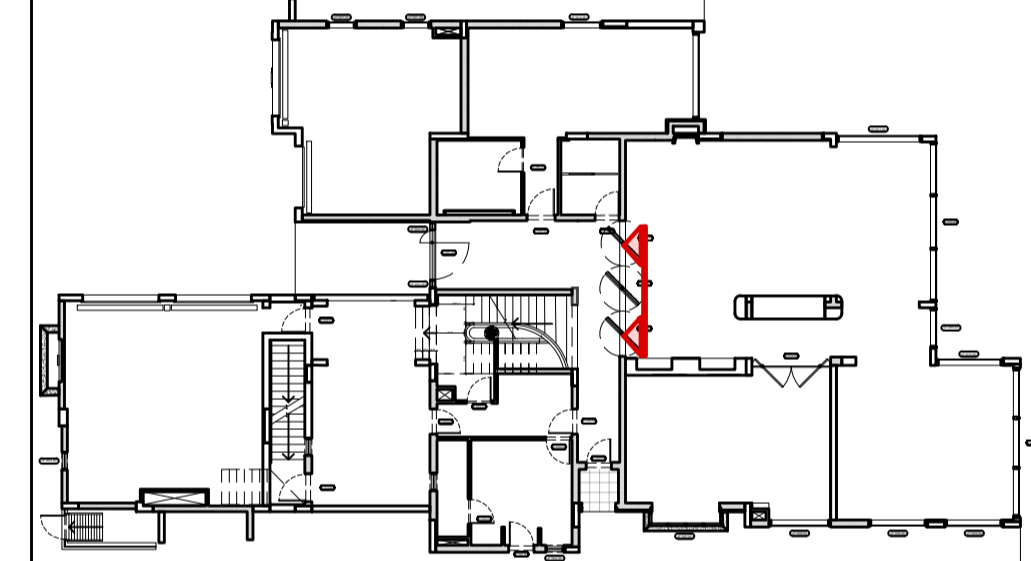

ISSUES:


No:	Date	Description	Sign off by:
		RIBA STAGE 1	

NOTES:

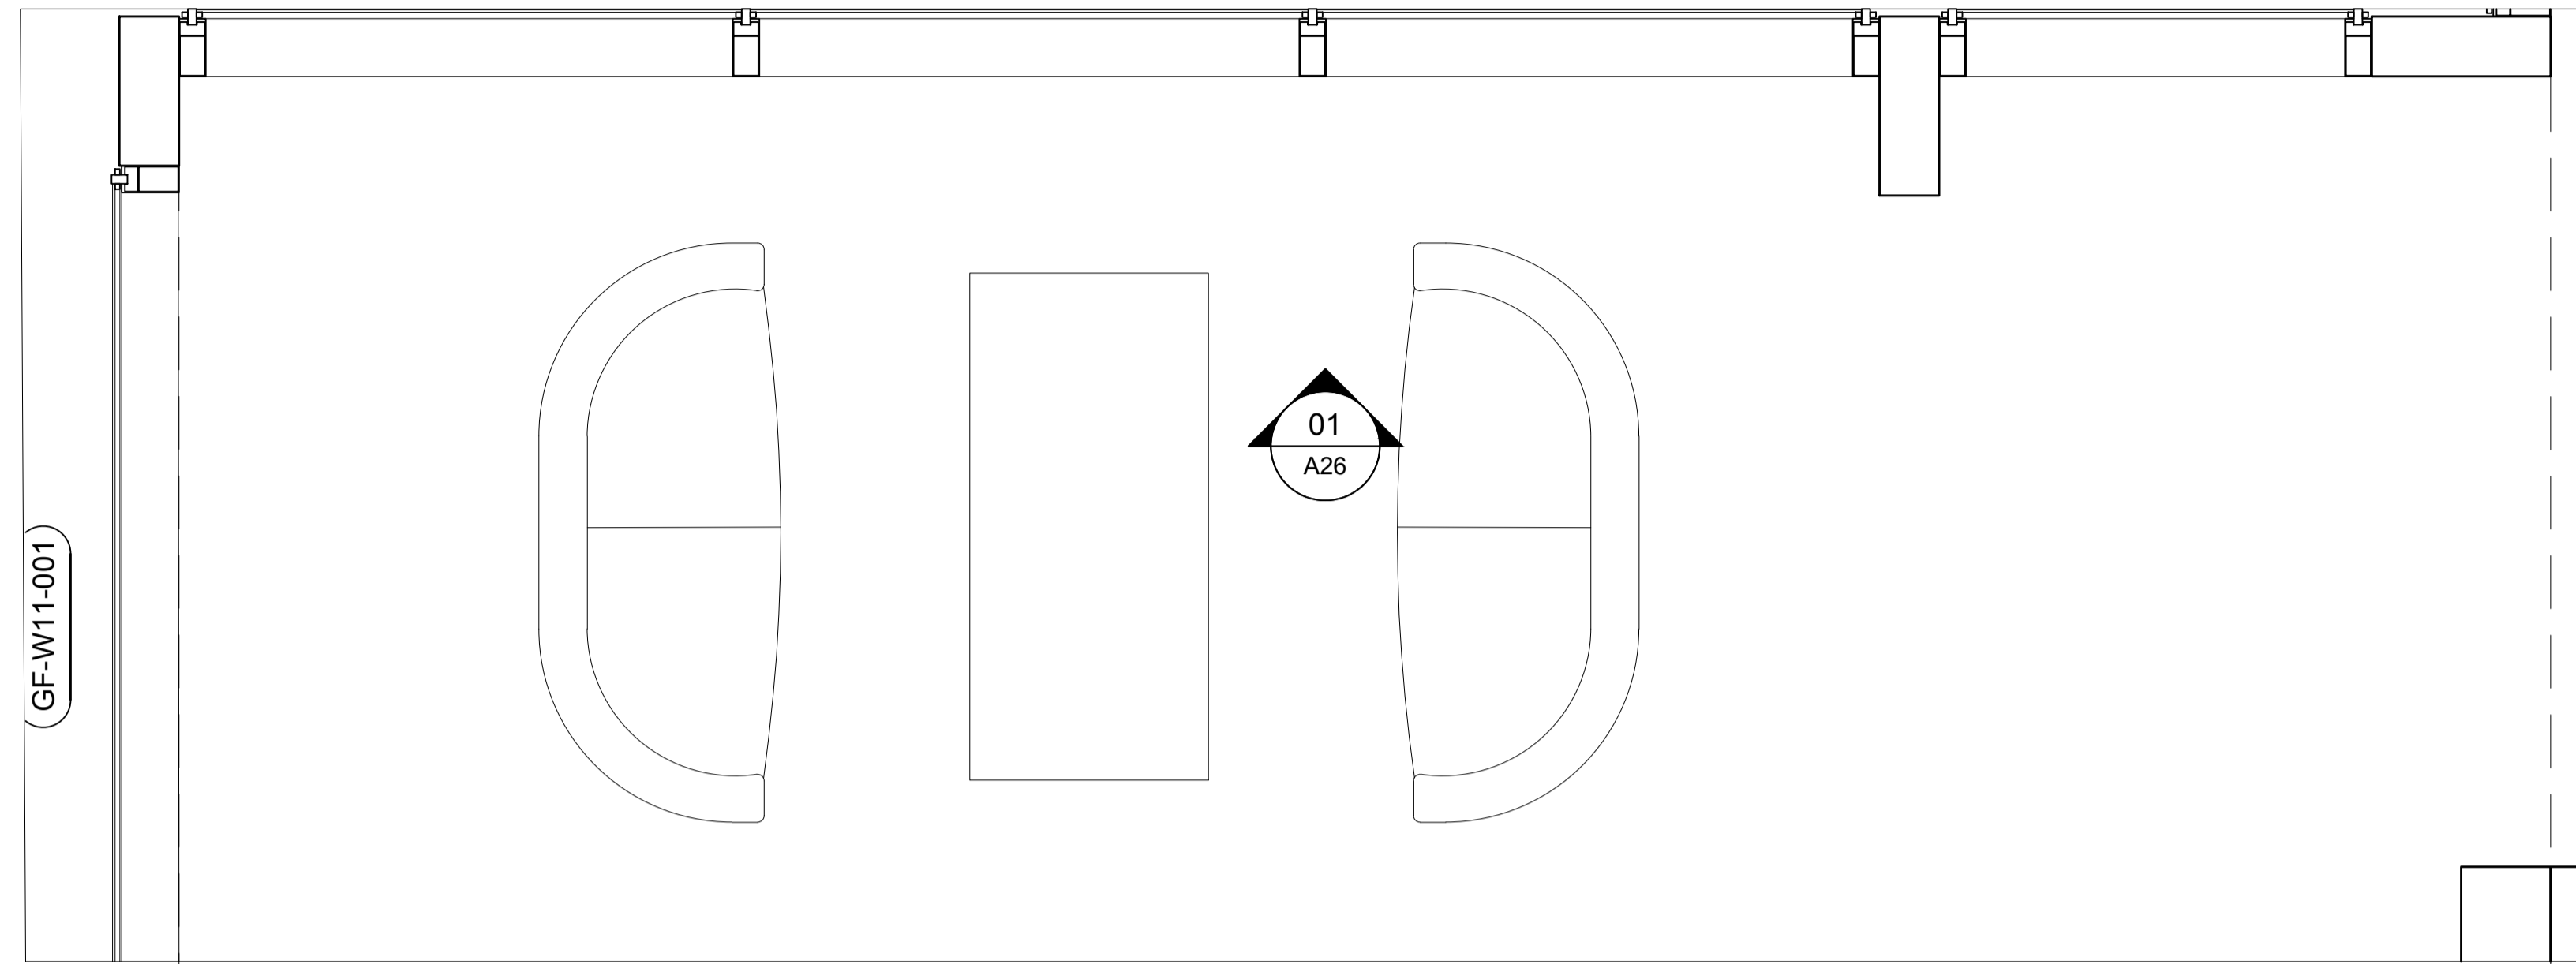

01 PLAN
A26 GROUND FLOOR - LIVING

KEY PLAN

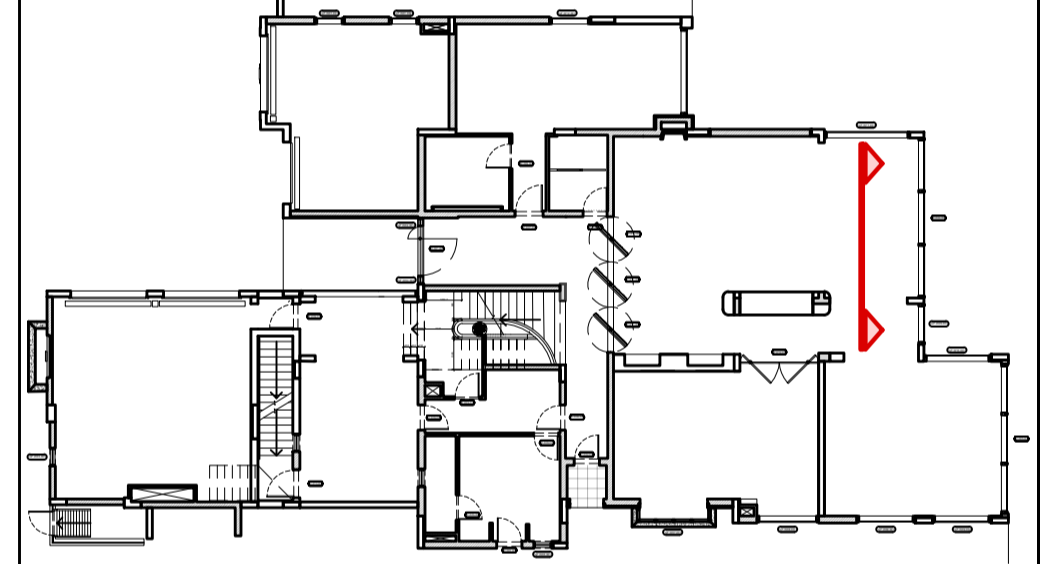


ISSUES:

No:	Date	Description	Sign off by:
		RIBA STAGE 1	





01 ELEVATION
A26 GROUND FLOOR - LIVING

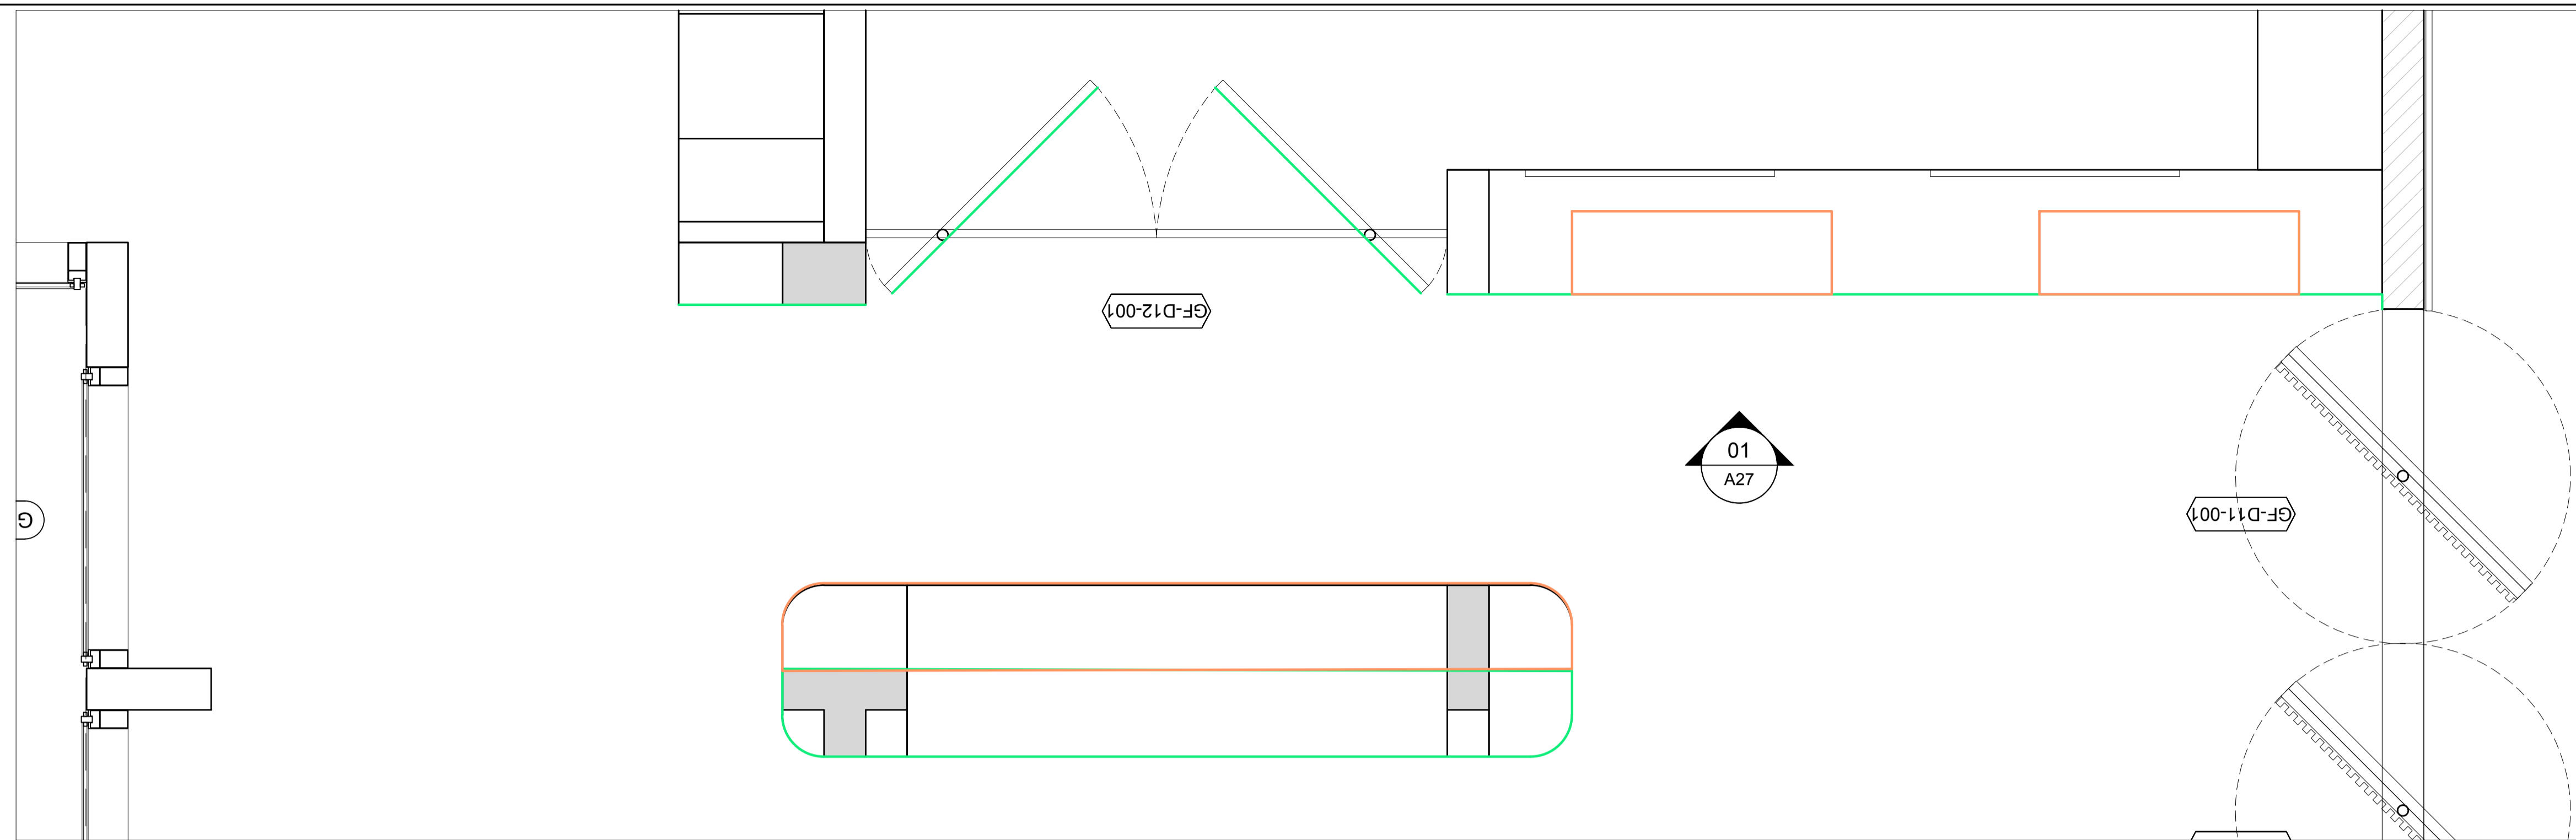

01 PLAN
A27 GROUND FLOOR - LIVING

NOTES:

- WALLS DETAILS**
- LED DETAIL
 - WOOD PANELLED WALLS
 - VENEER CH-VR-022
 - TRAVERTINE CLADDING TILE

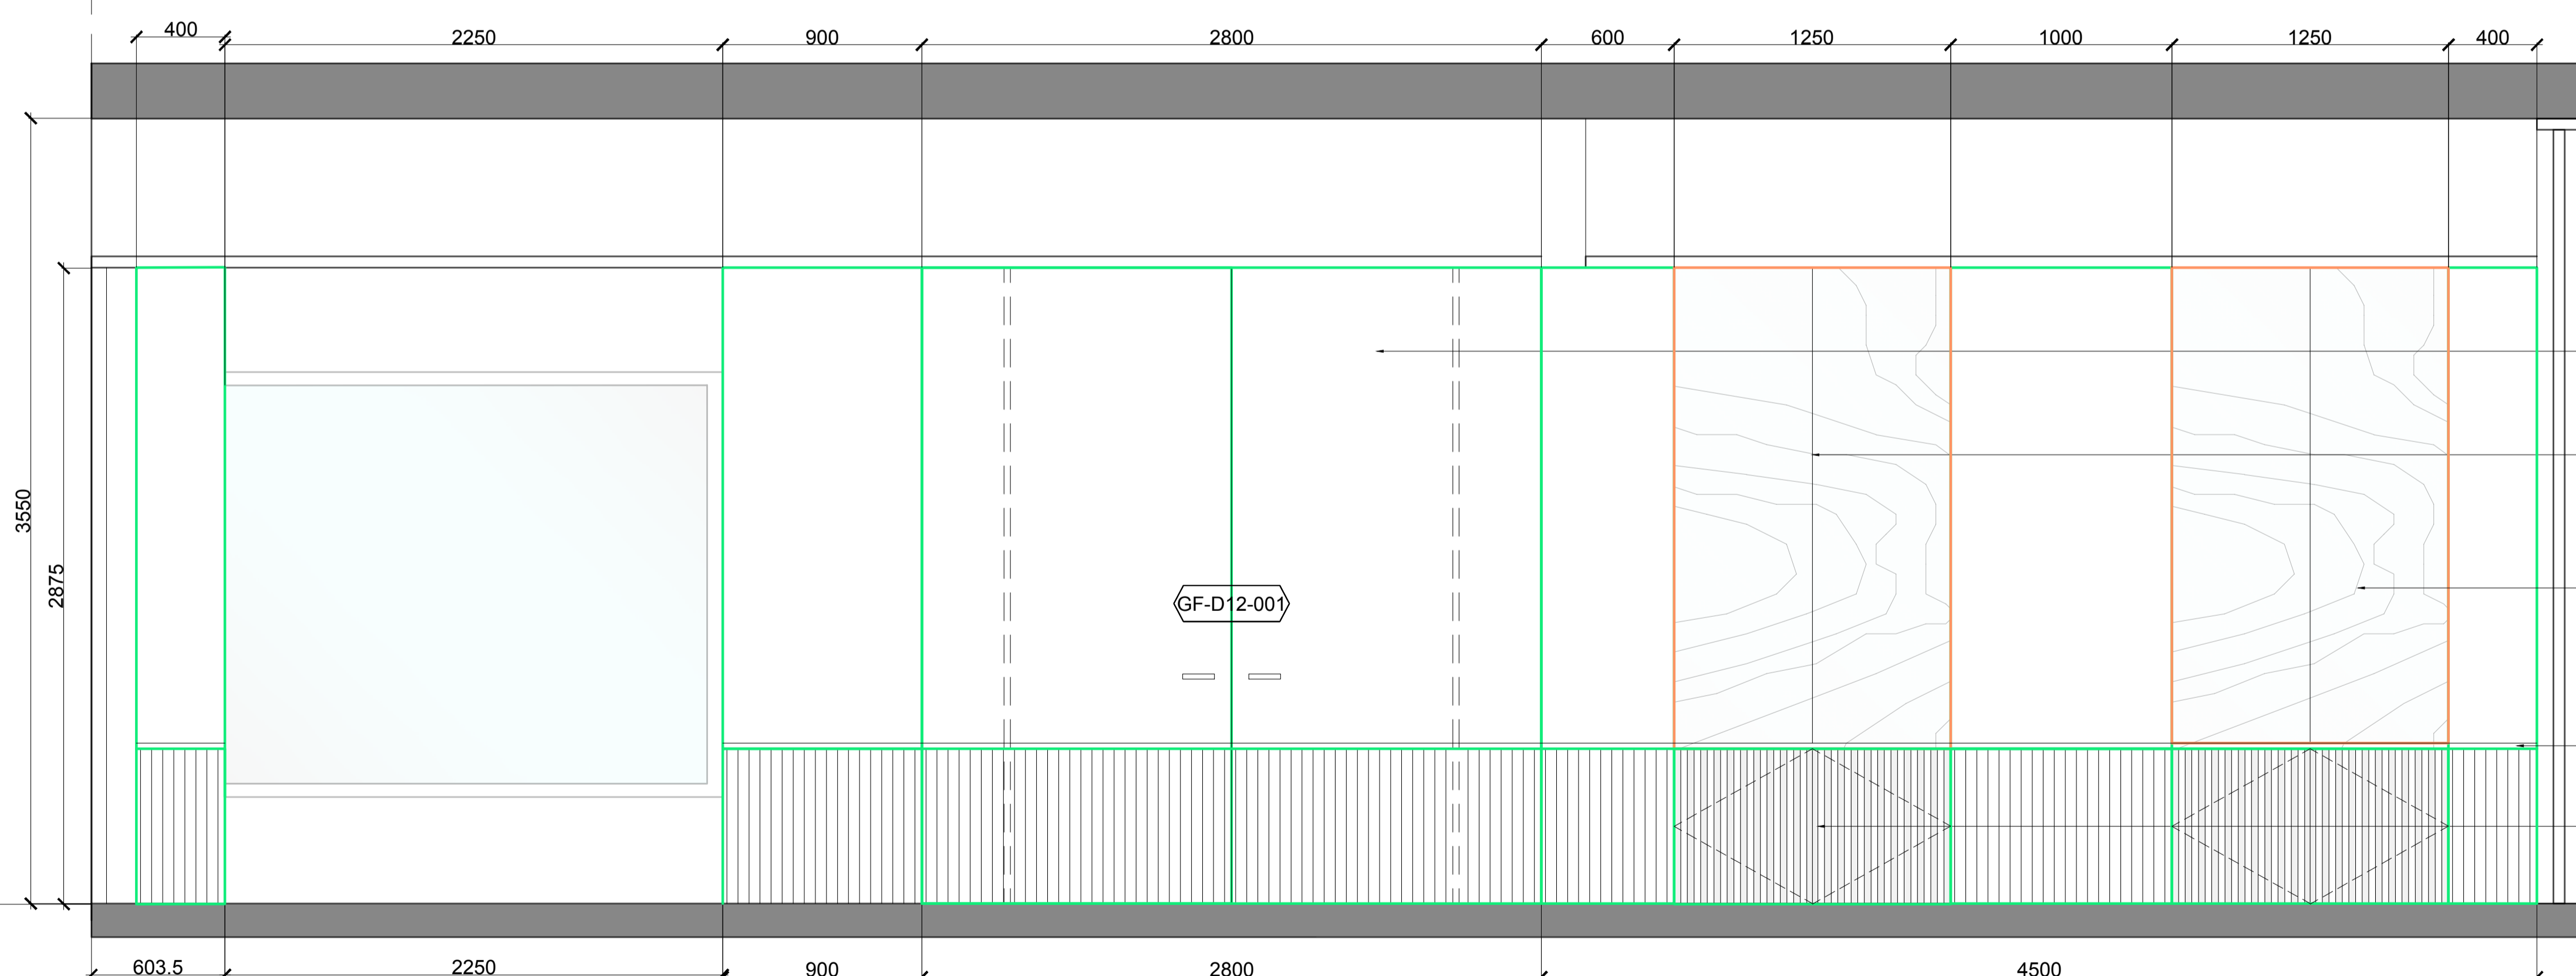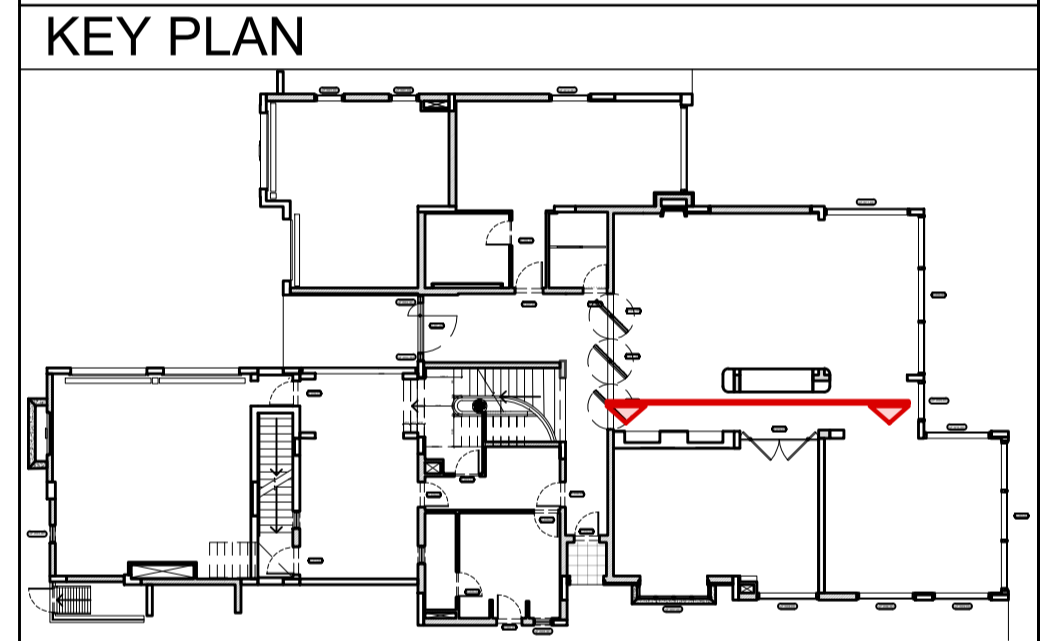


01 ELEVATION
A27 GROUND FLOOR - LIVING

- PIVOT DOOR
- OPEN SHELVING
GLASS FRONT
- STONE CLAD
- U-RAIL
- CLAD VENEREED


ISSUES:

No:	Date	Description	Sign off by:
		RIBA STAGE 1	

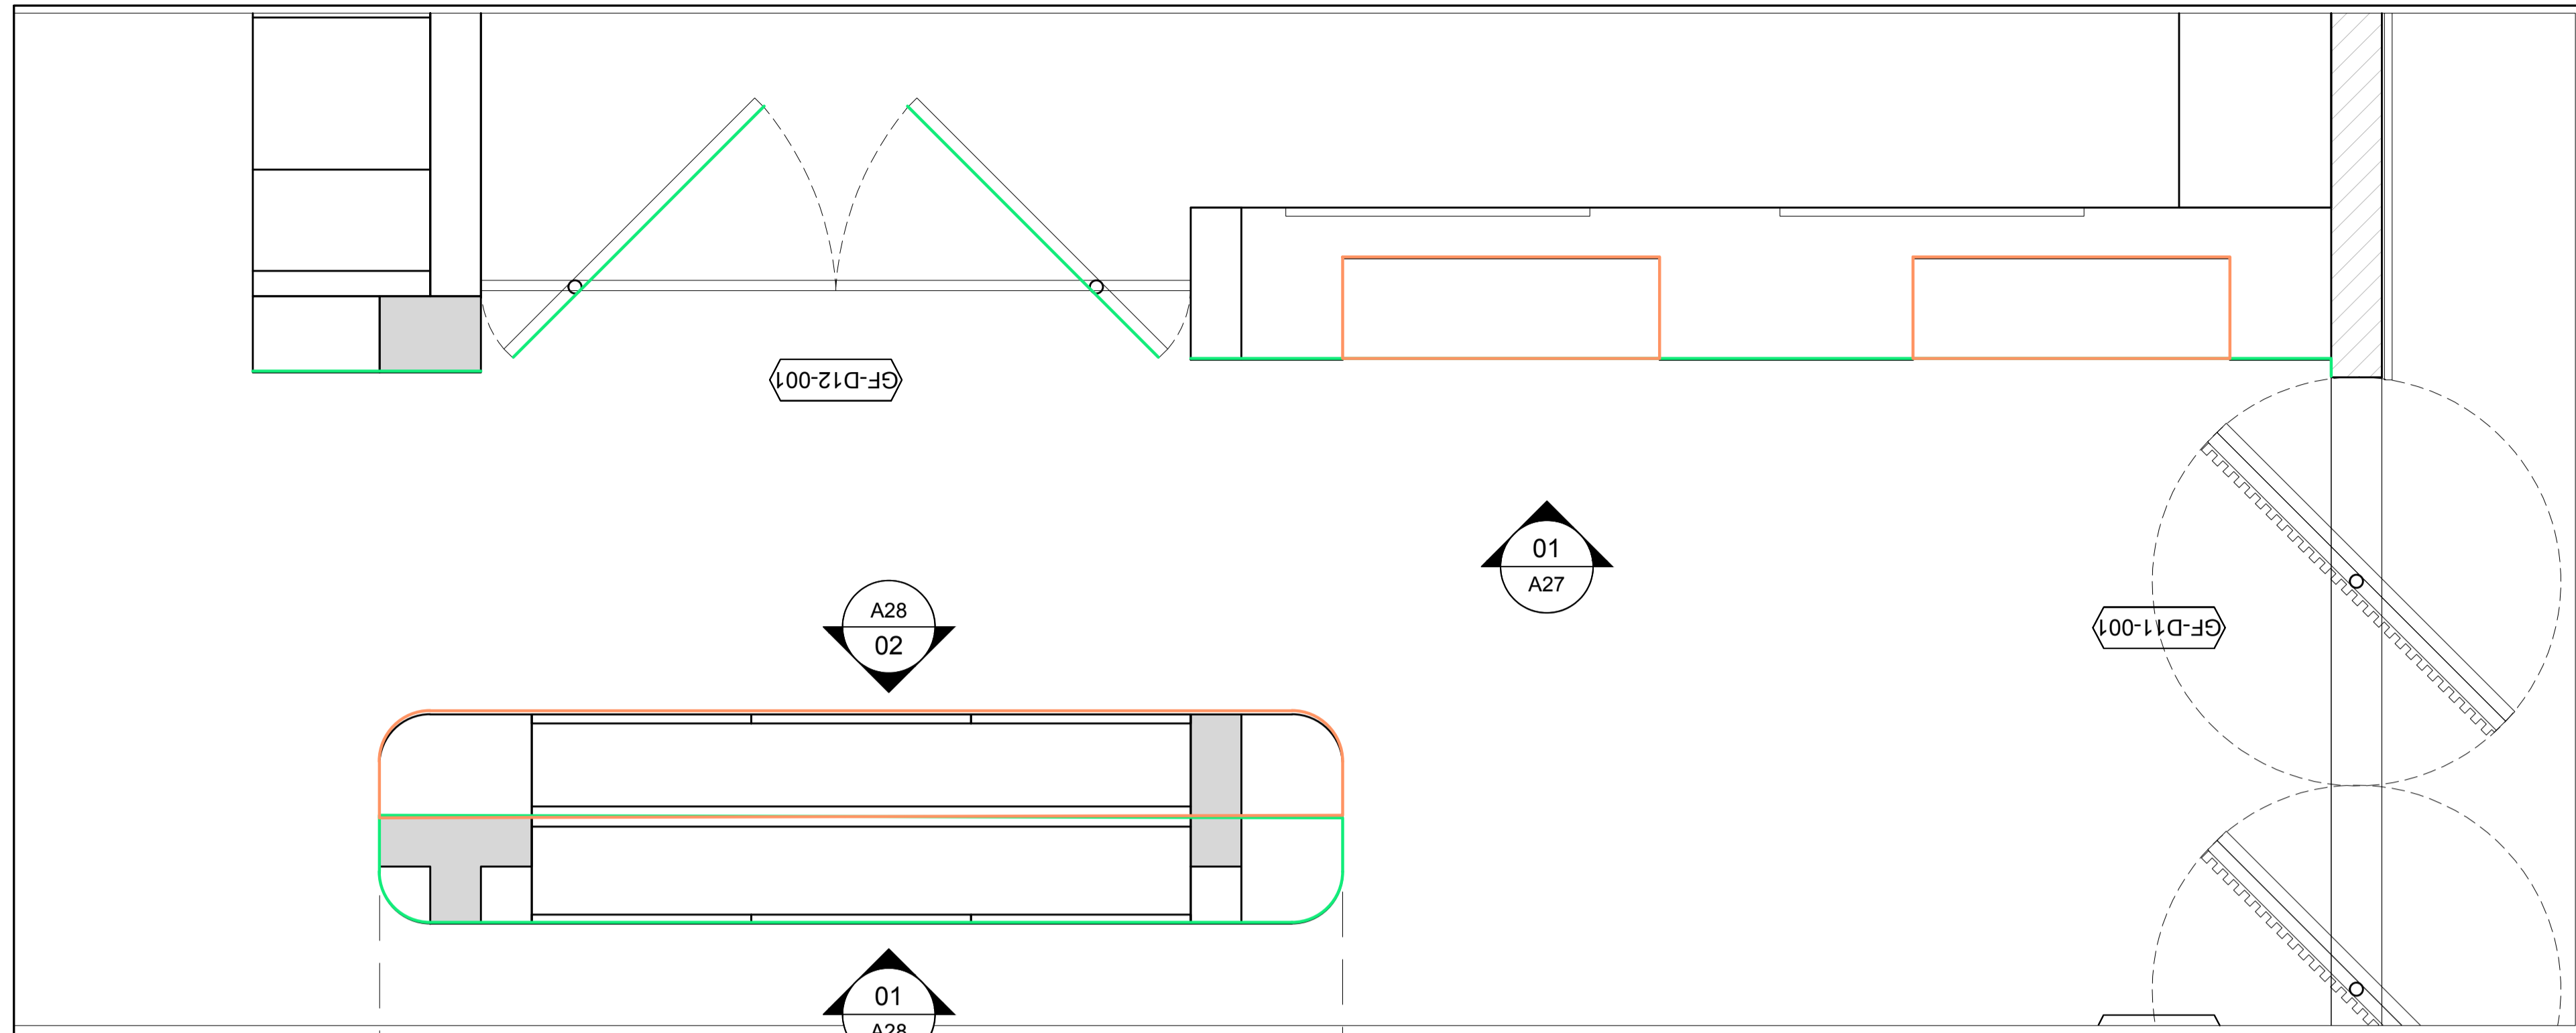


NOTES:

- WALLS DETAILS**
- LED DETAIL
 - WOOD PANELLED WALLS
 - VENEER CH-VR-022
 - TRAVERTINE CLADDING TILE

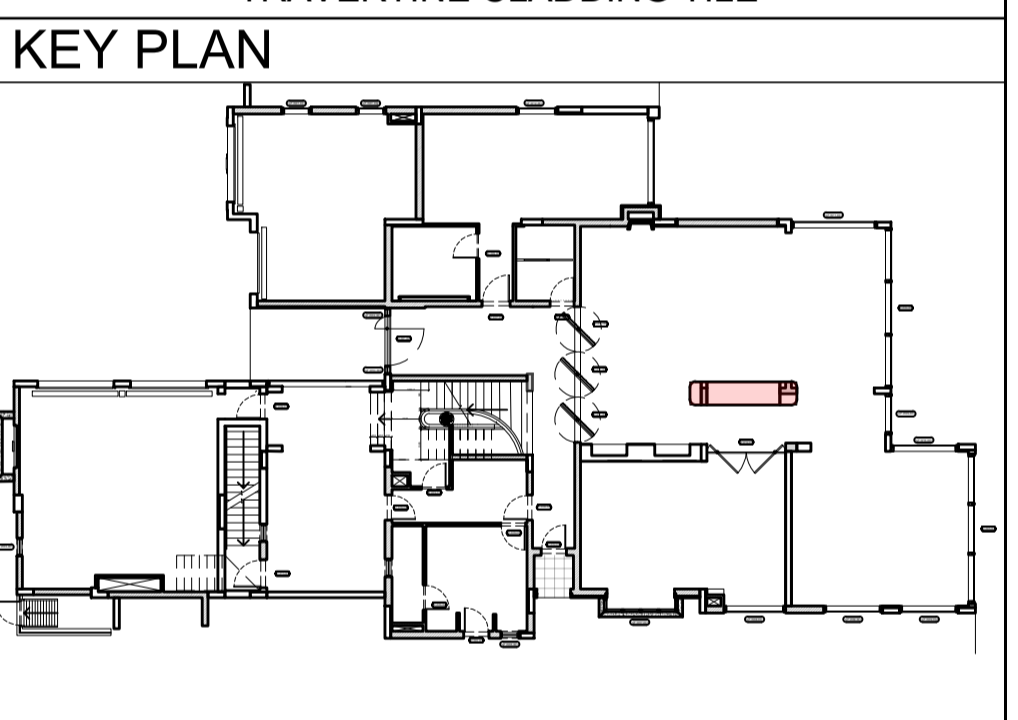


ISSUES:

No:	Date	Description	Sign off by:
		RIBA STAGE 1	

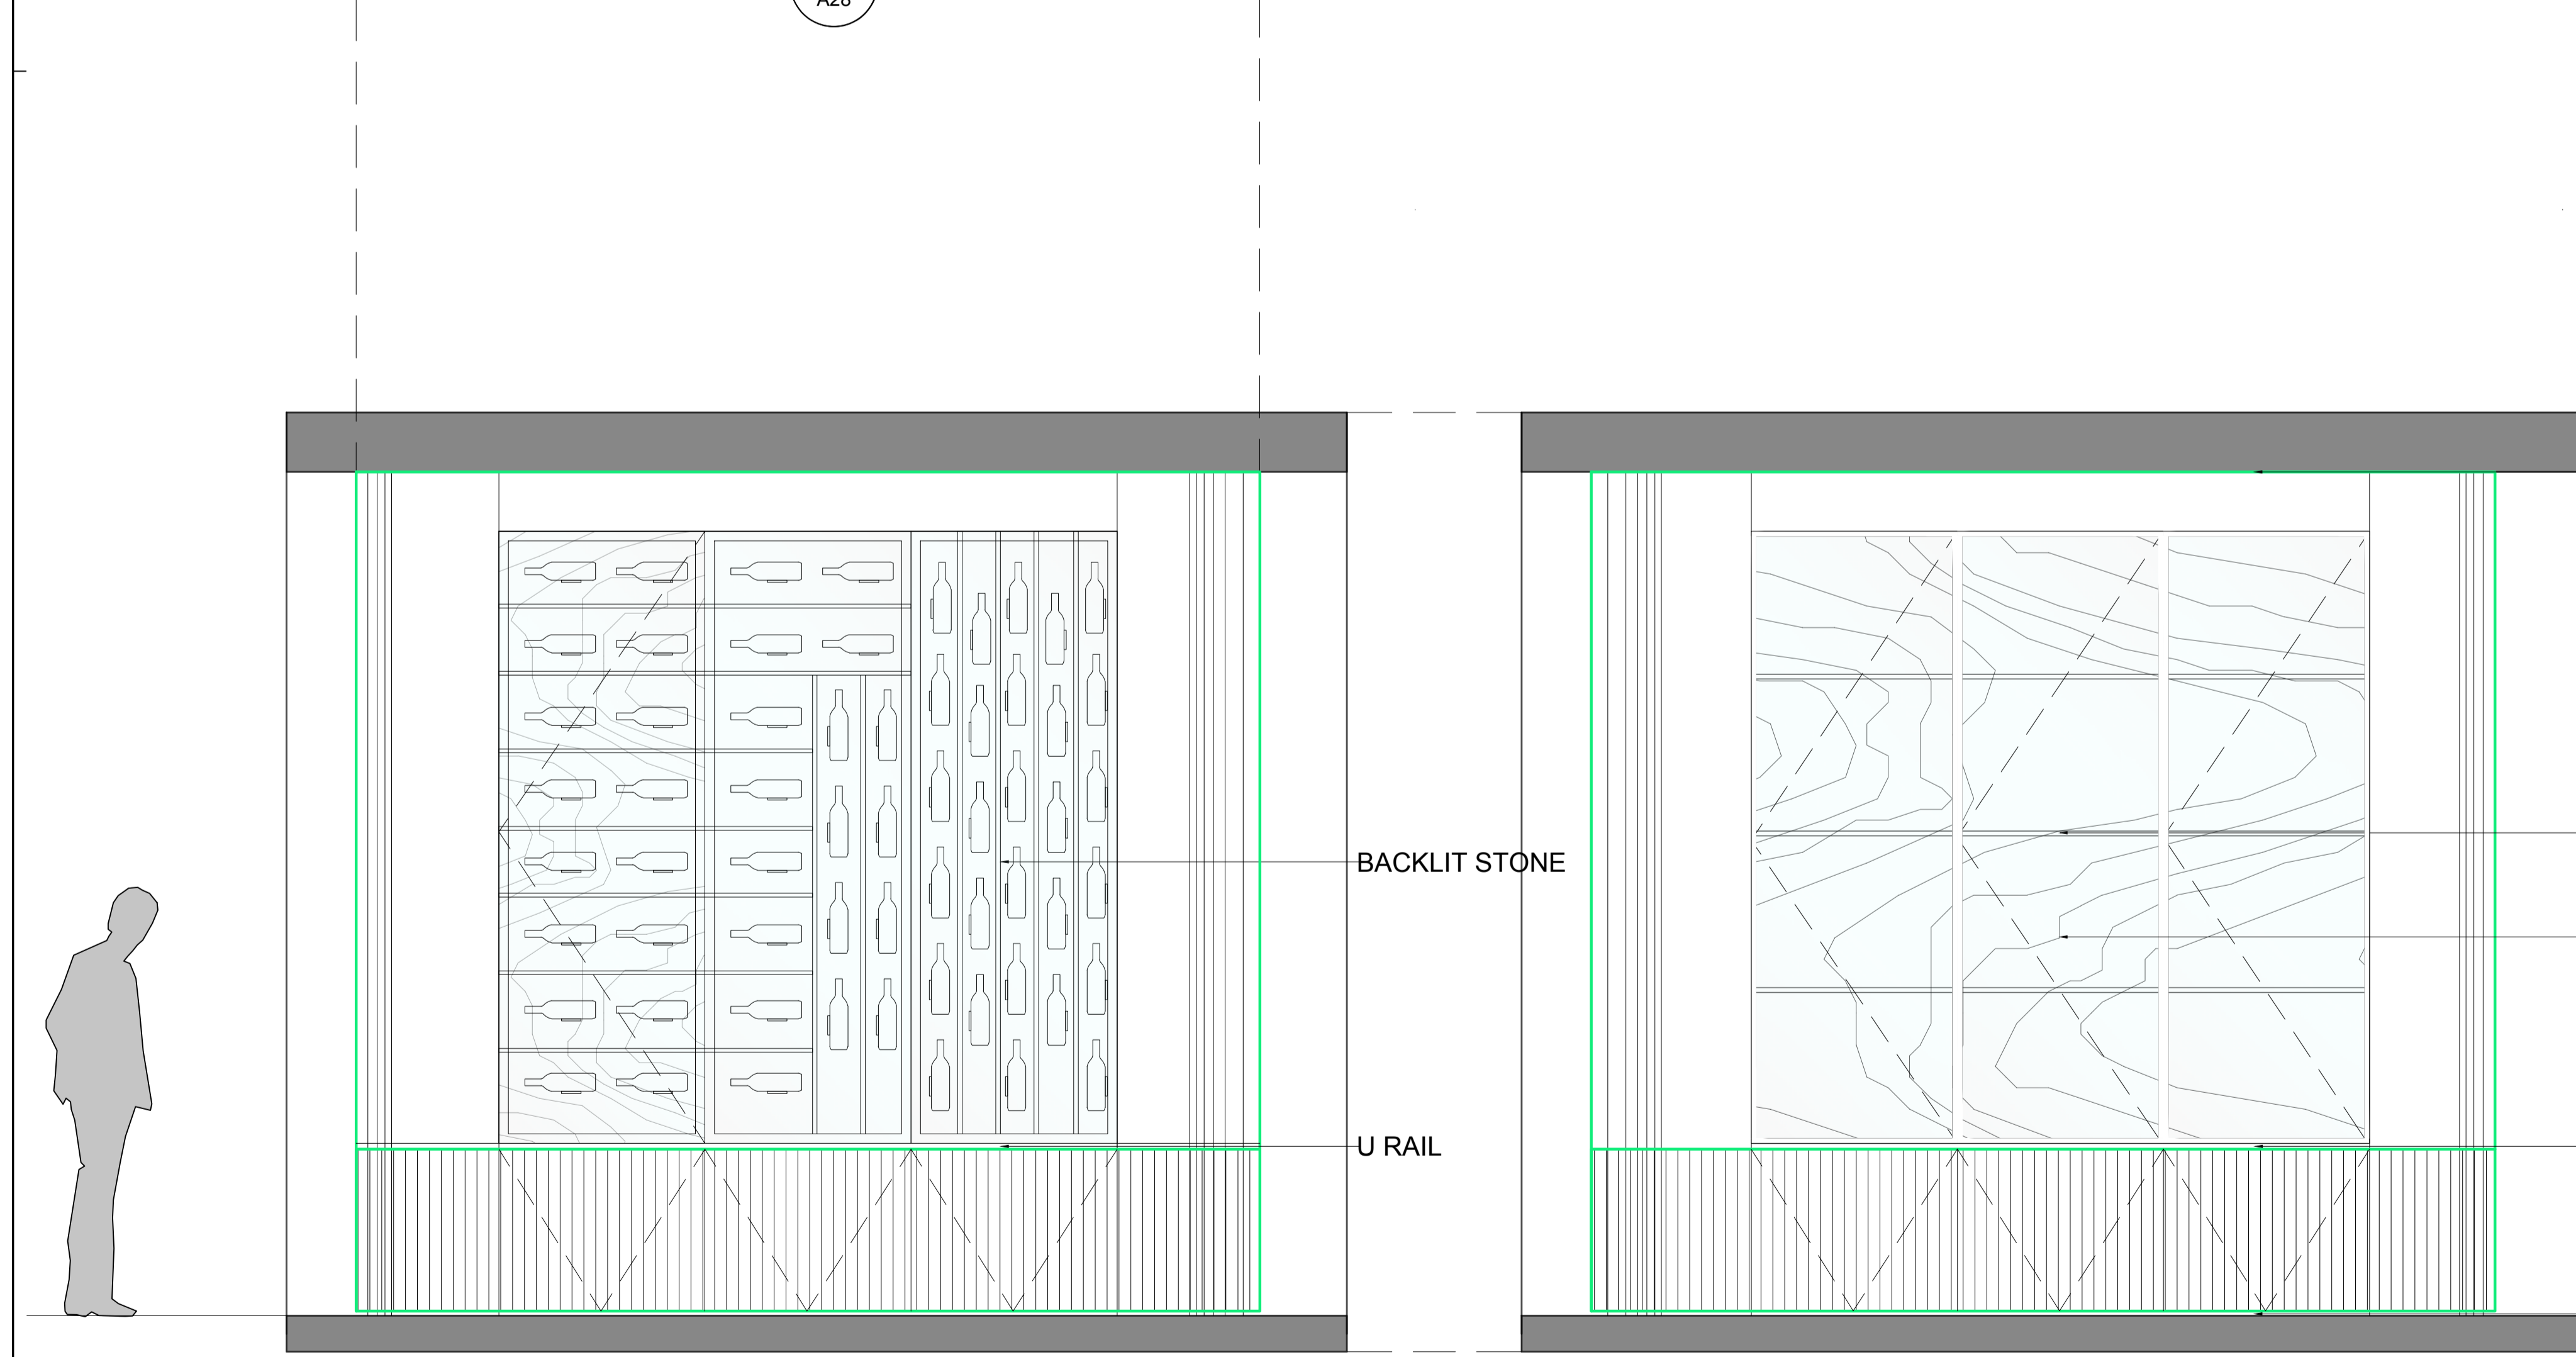

01
A28 **ELEVATION**
GROUND FLOOR - LIVING JOINERY



02
A28 **ELEVATION**
GROUND FLOOR - LIVING JOINERY

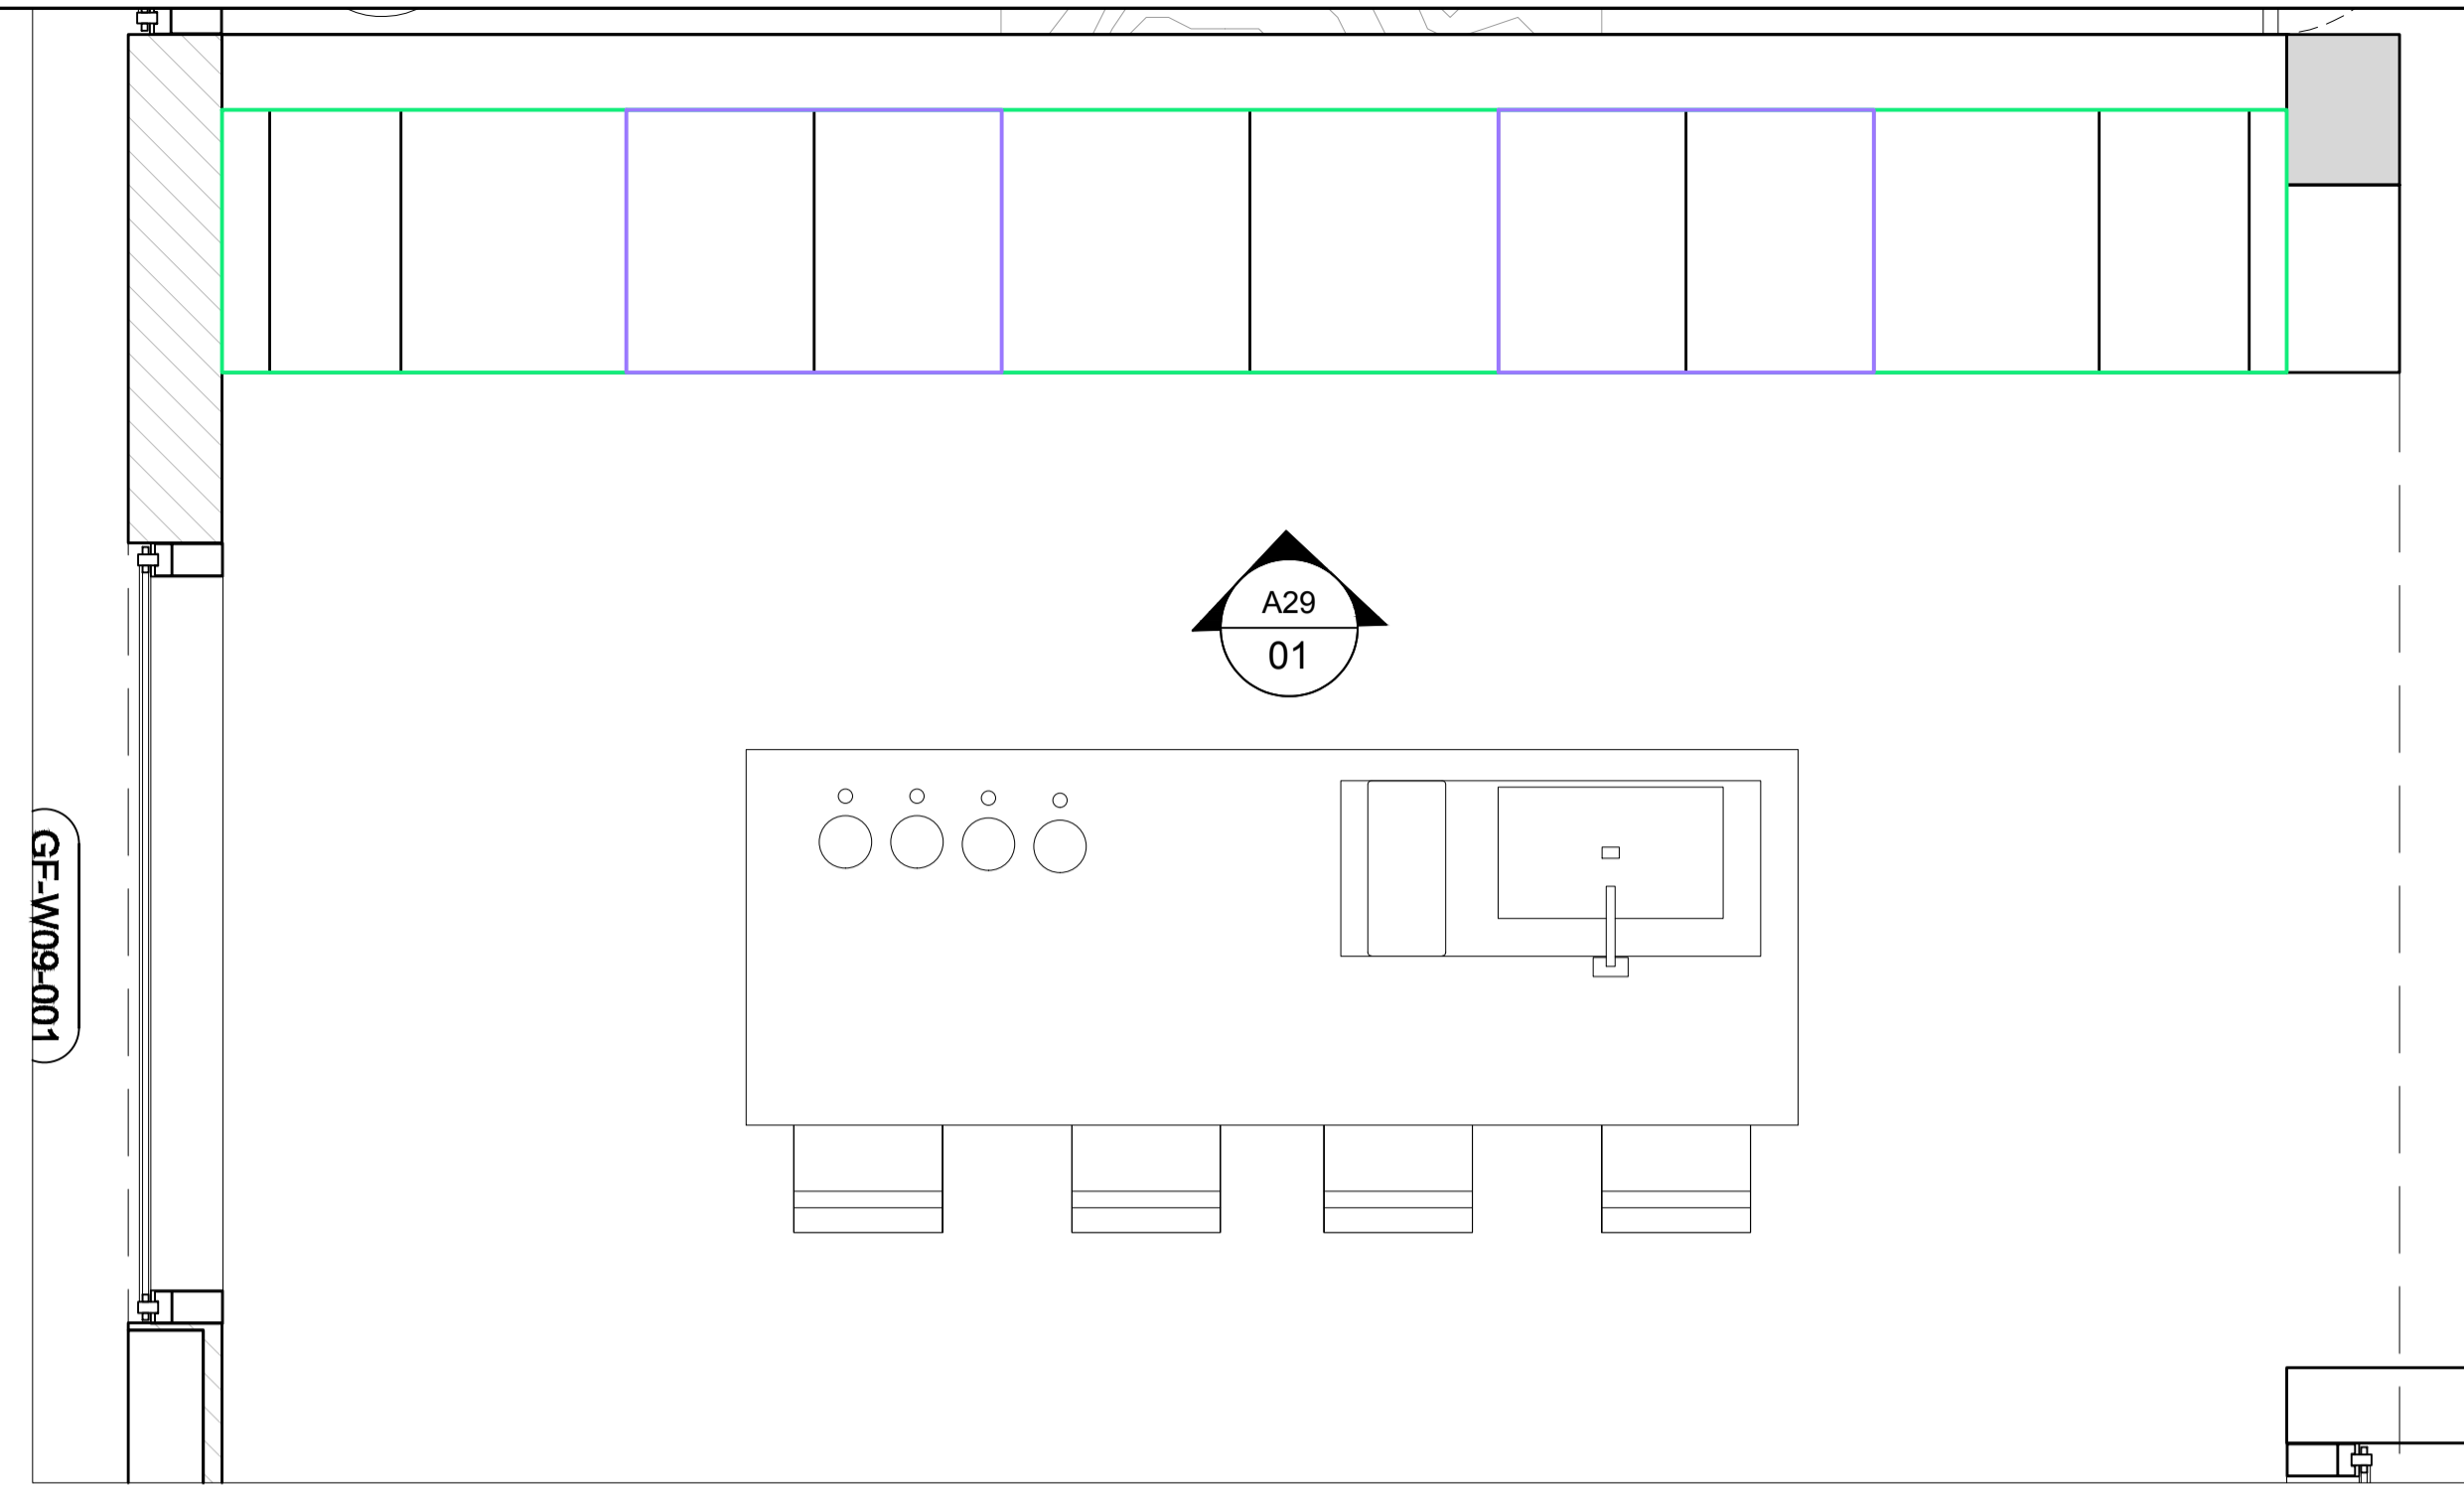

01
A29 **PLAN**
GROUND FLOOR - KITCHEN

NOTES:


- WALLS DETAILS**
- LED DETAIL
 - VENEER CH-VR-033
 - CALACATTA VIOLA

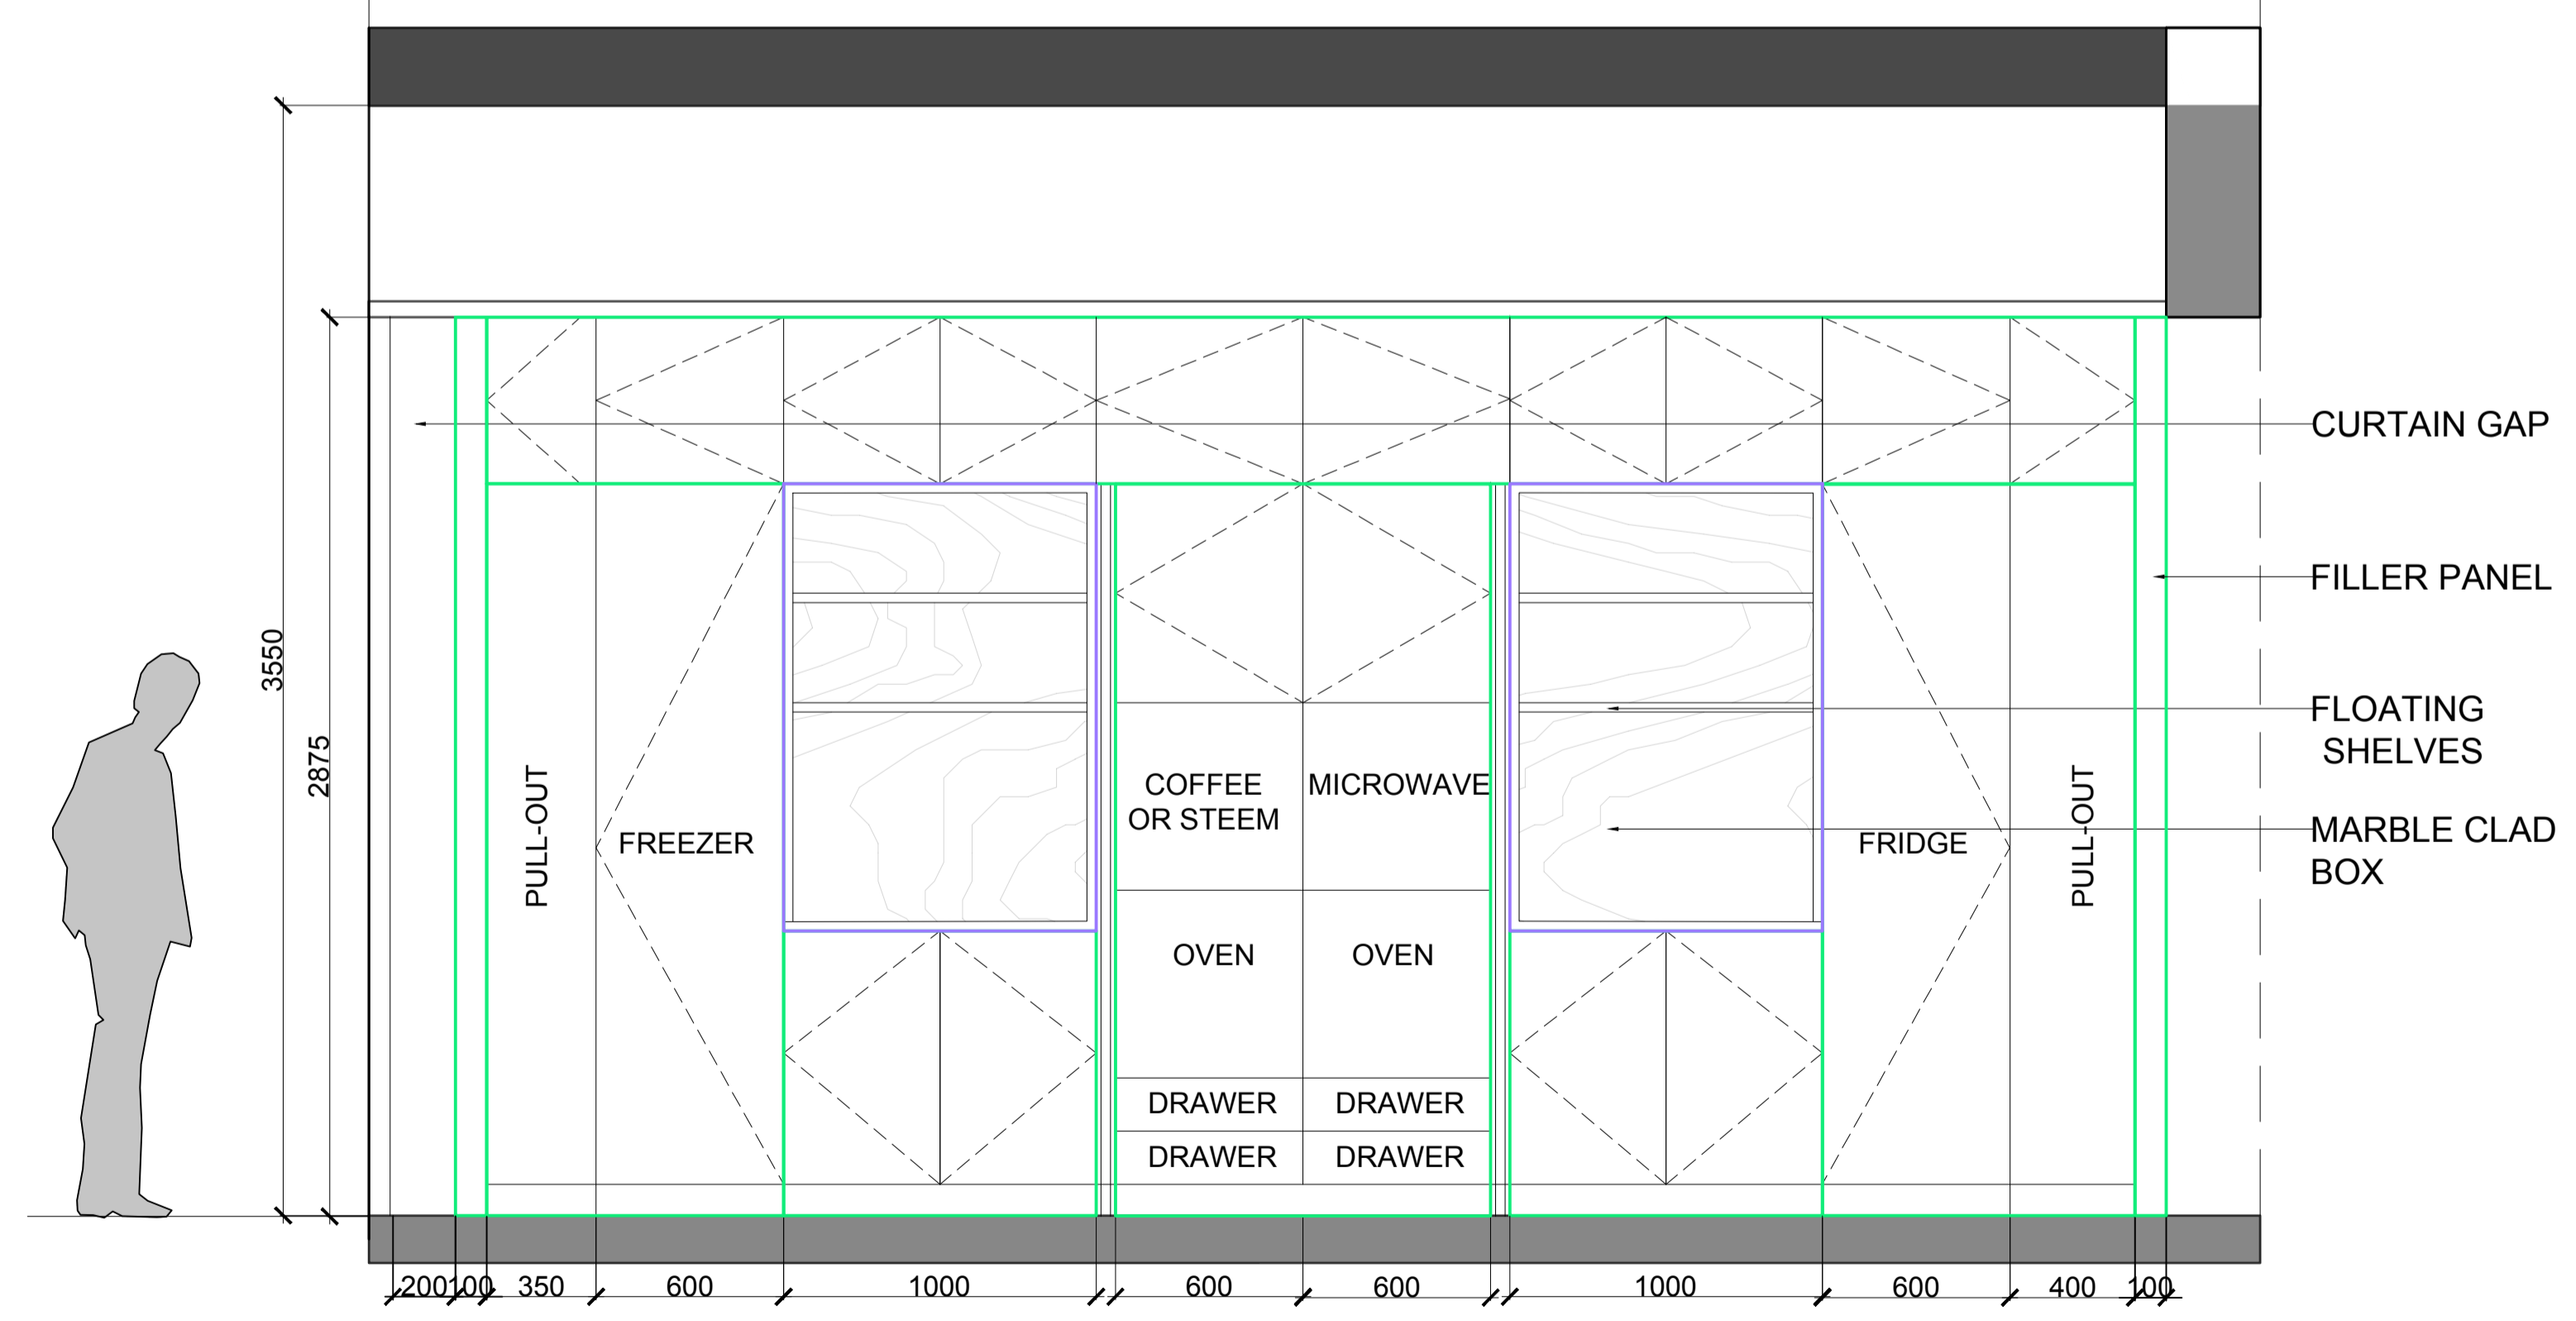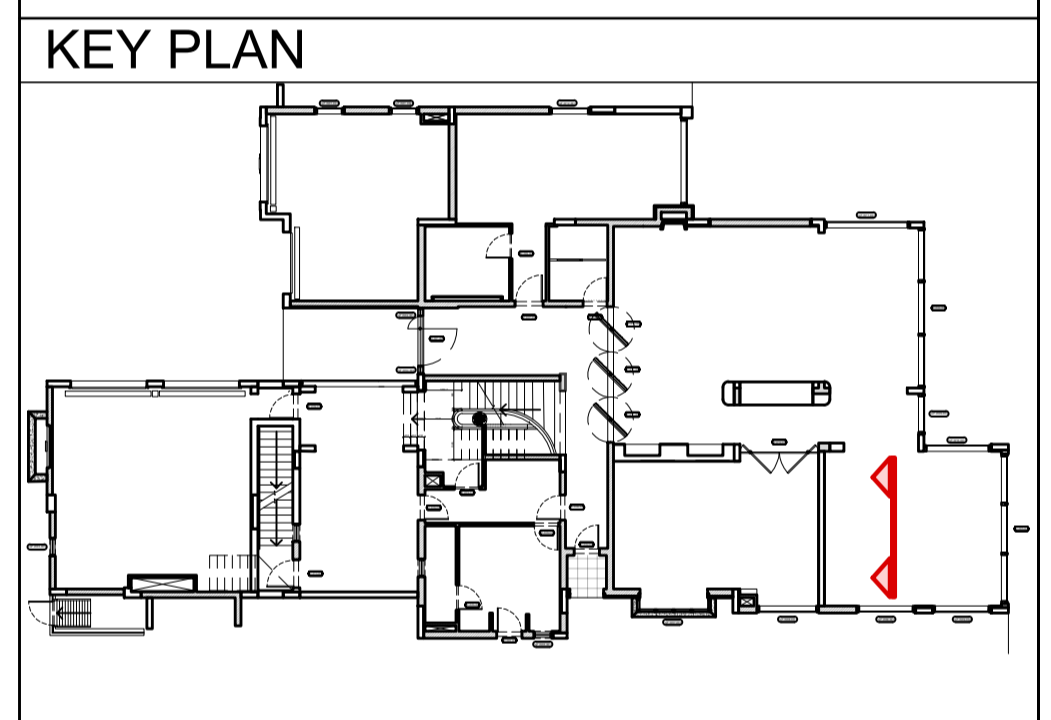


01
A29 **ELEVATION**
GROUND FLOOR - KITCHEN

ISSUES:


No:	Date	Description	Sign off by:
		RIBA STAGE 1	

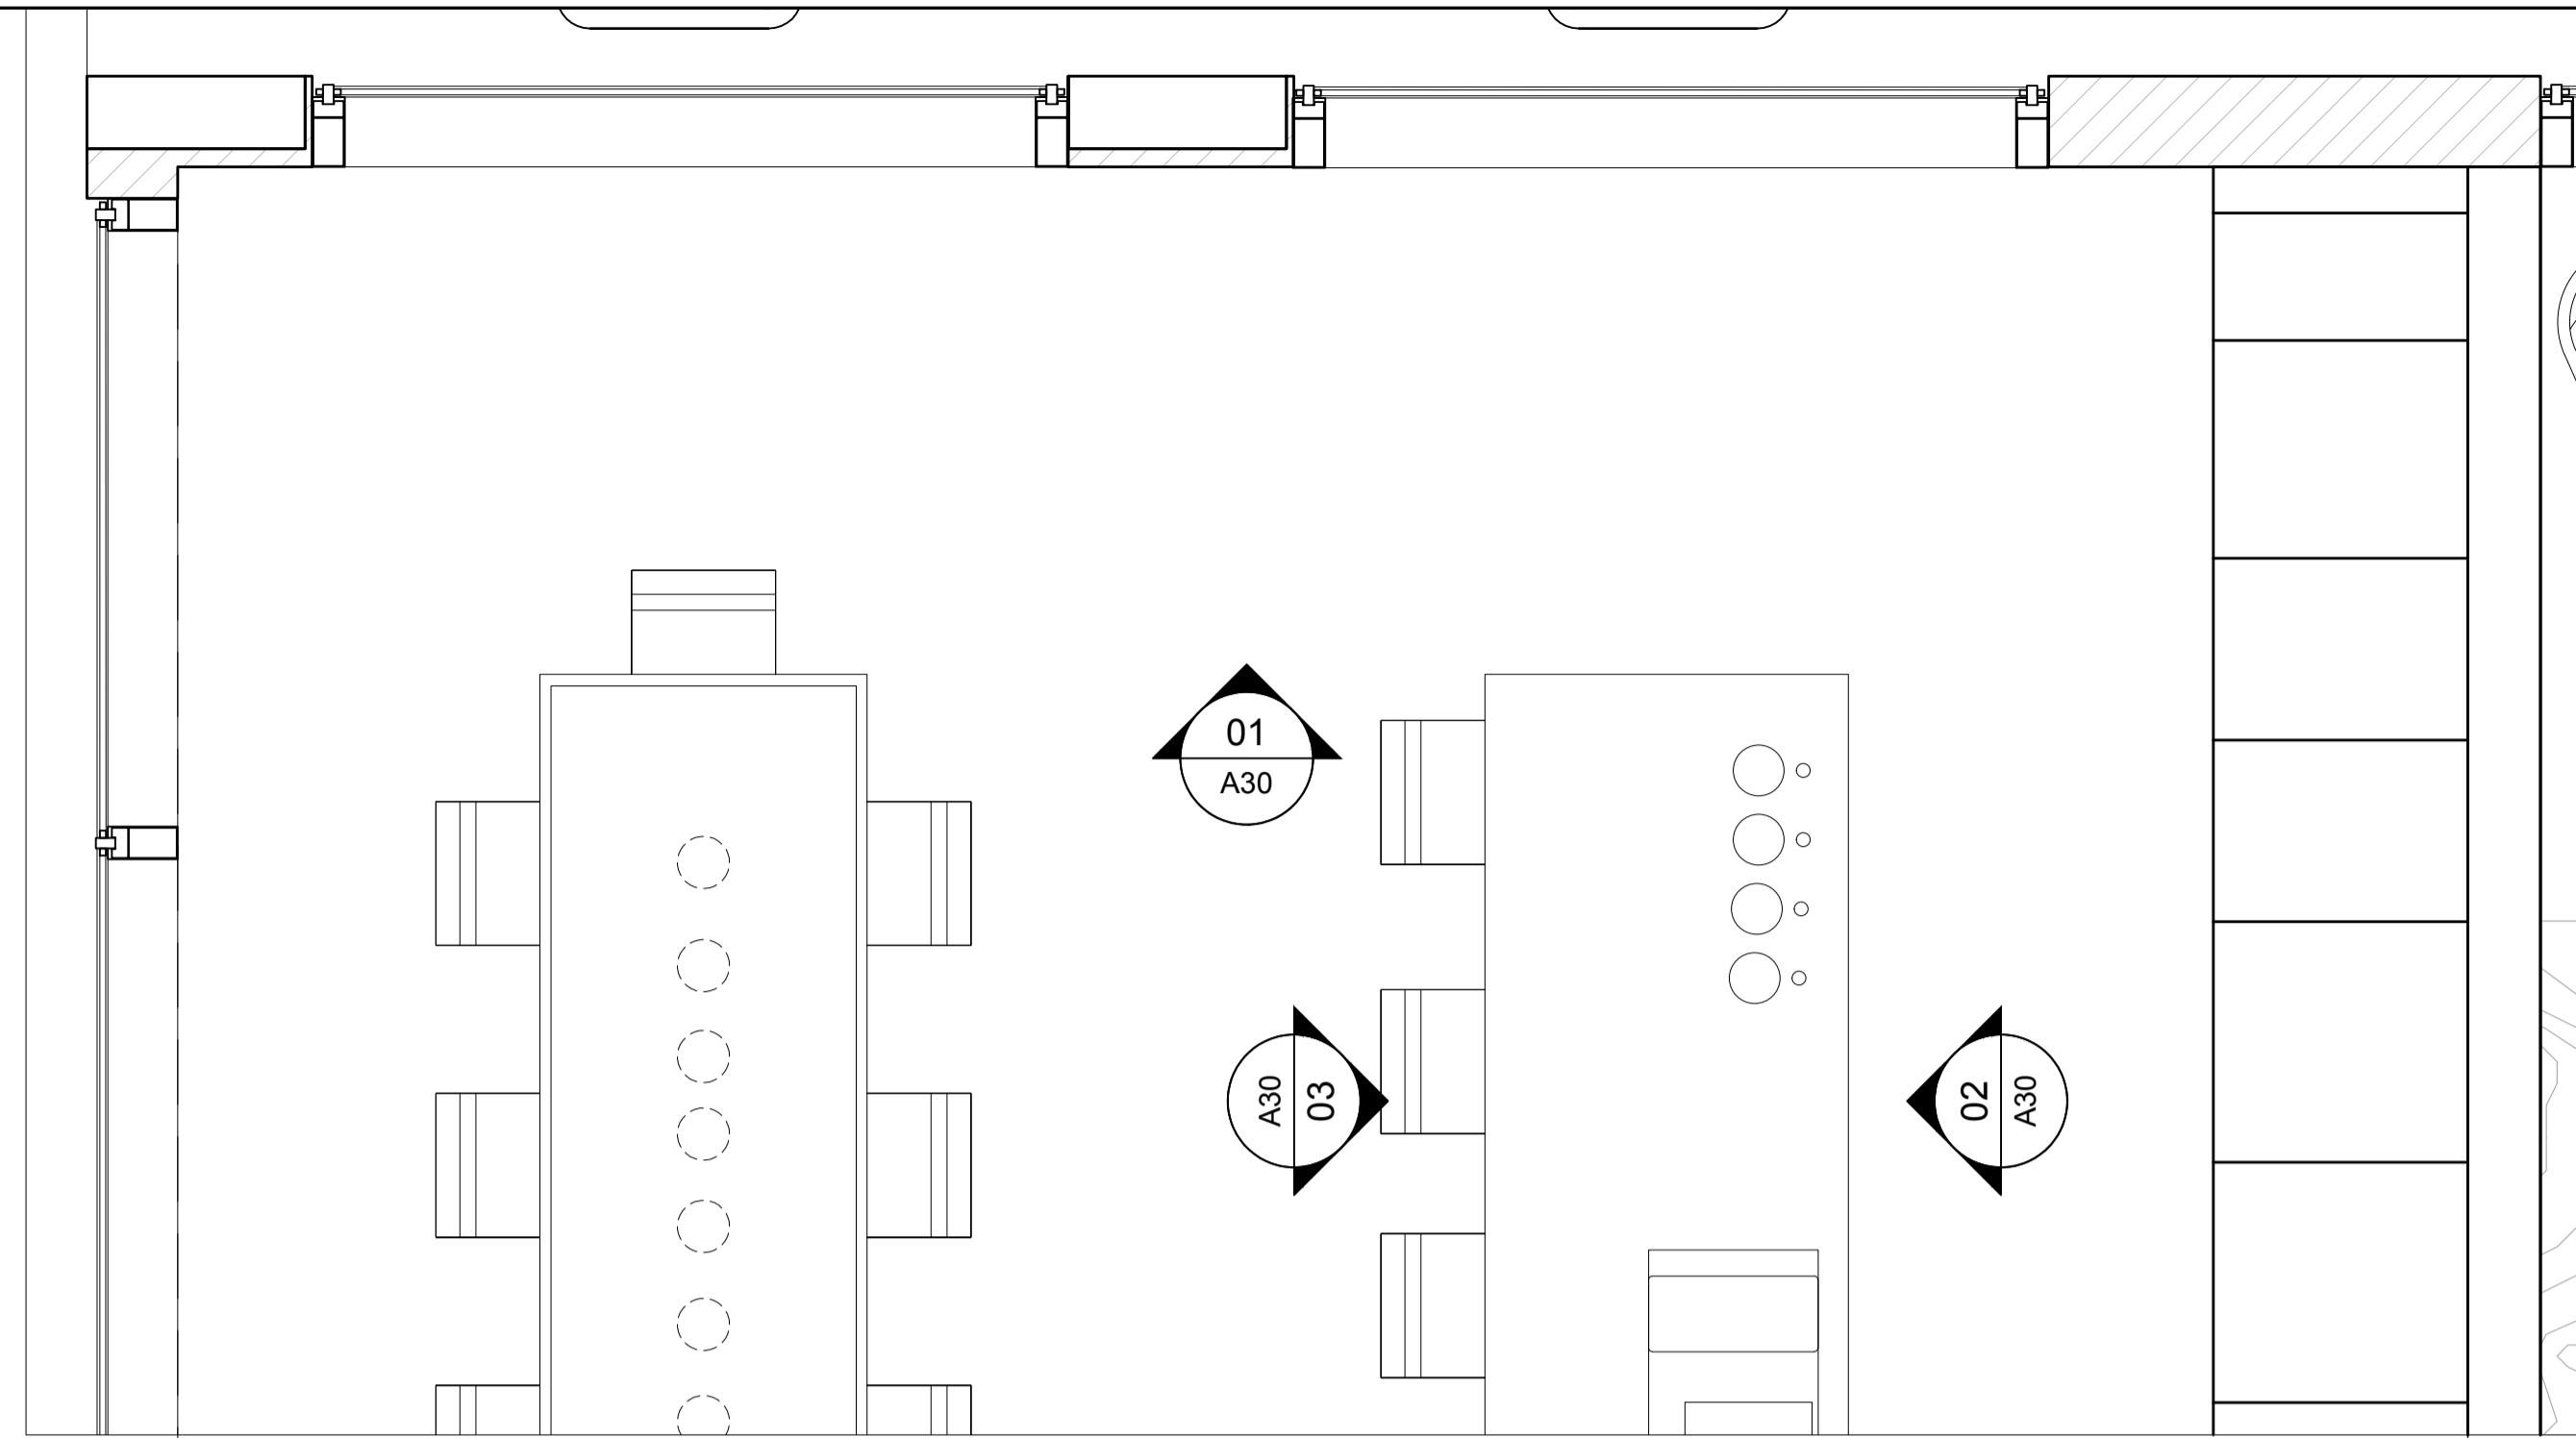


01
A30
PLAN
GROUND FLOOR - KITCHEN

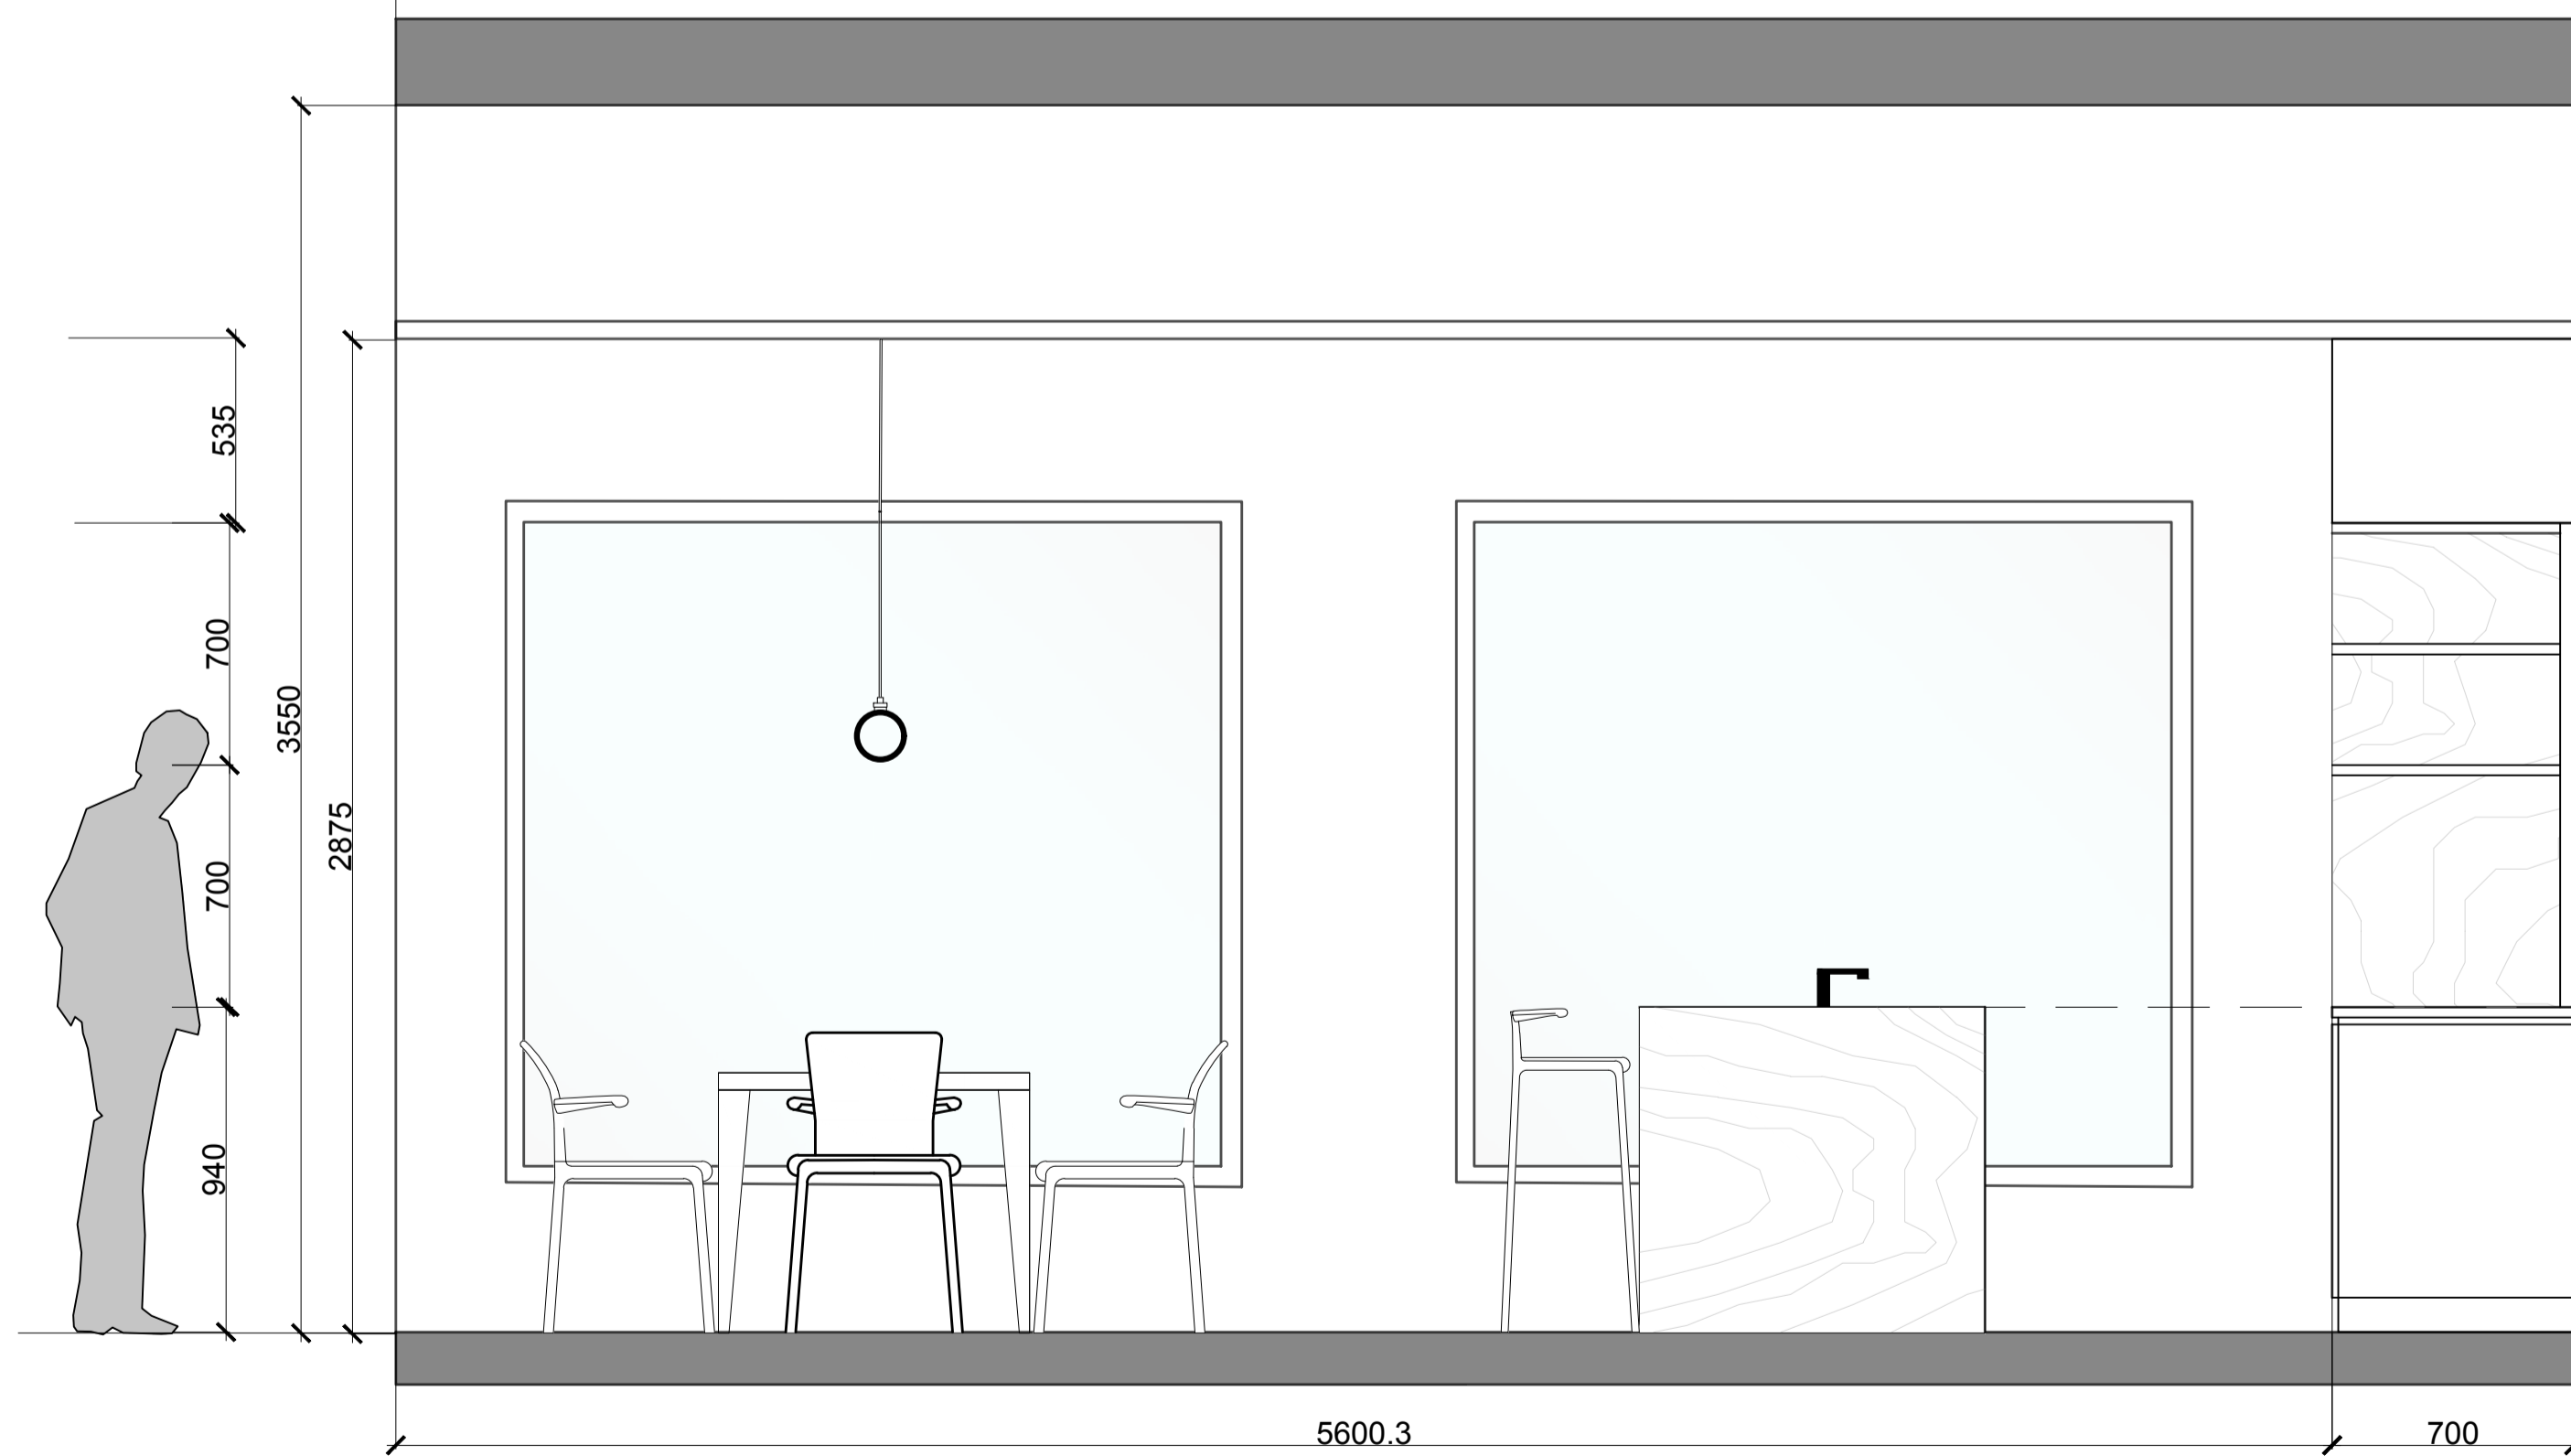

01
A30
ELEVATION
GROUND FLOOR - KITCHEN

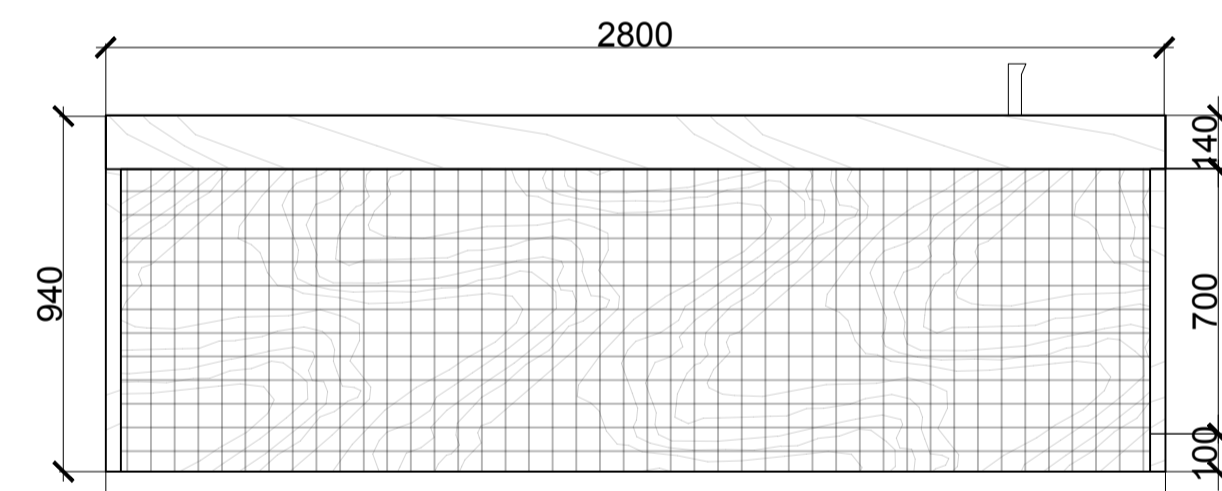


03
A30
ELEVATION
GROUND FLOOR - KITCHEN ISLAND

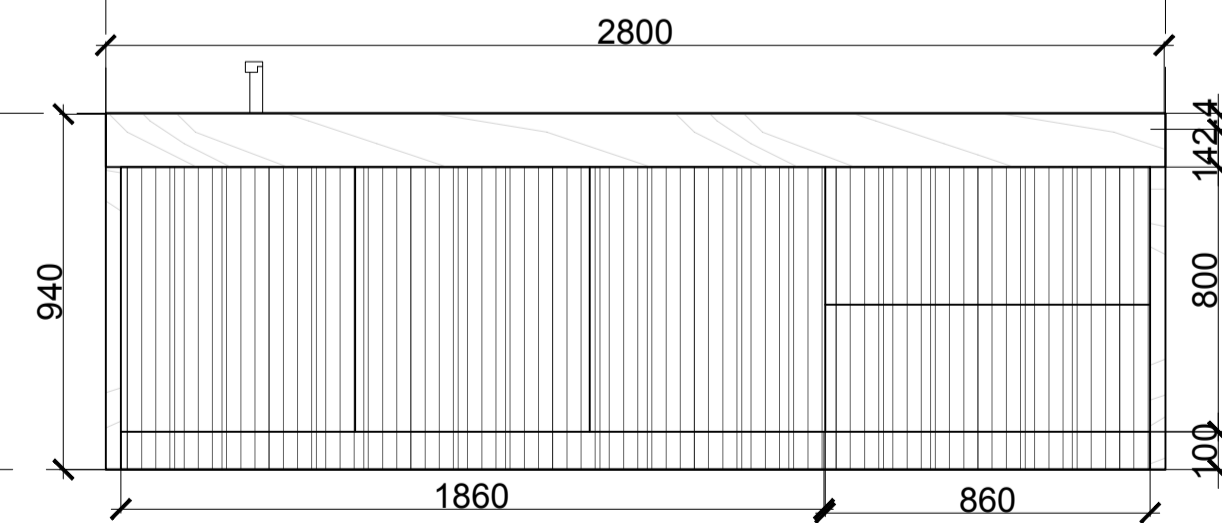


02
A30
ELEVATION
GROUND FLOOR - KITCHEN ISLAND

NOTES:

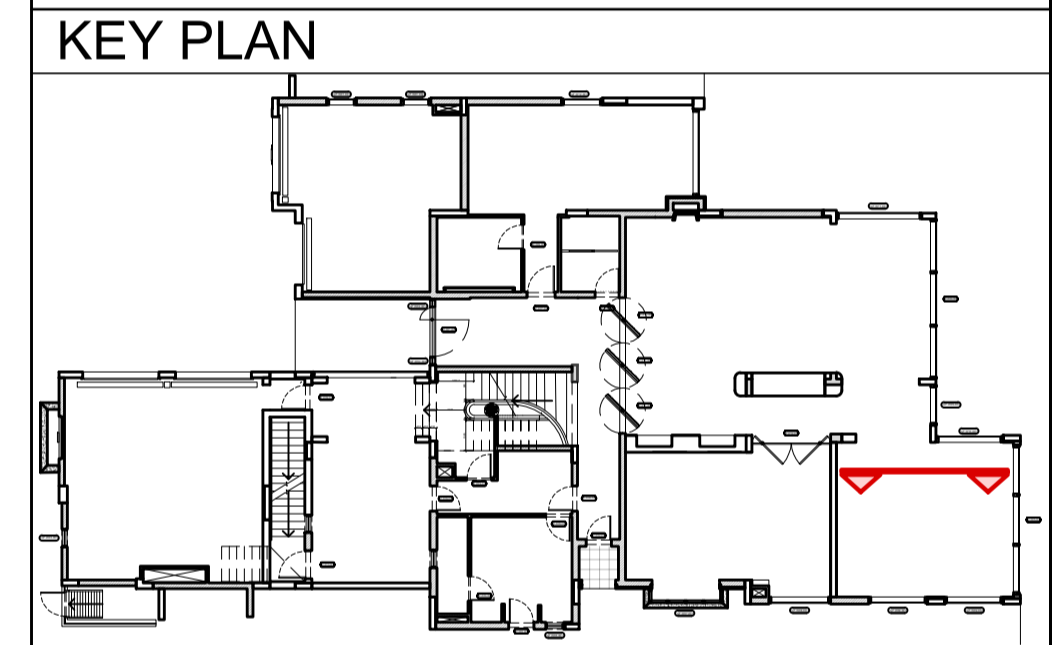


ISSUES:

No:	Date	Description	Sign off by:
		RIBA STAGE 1	

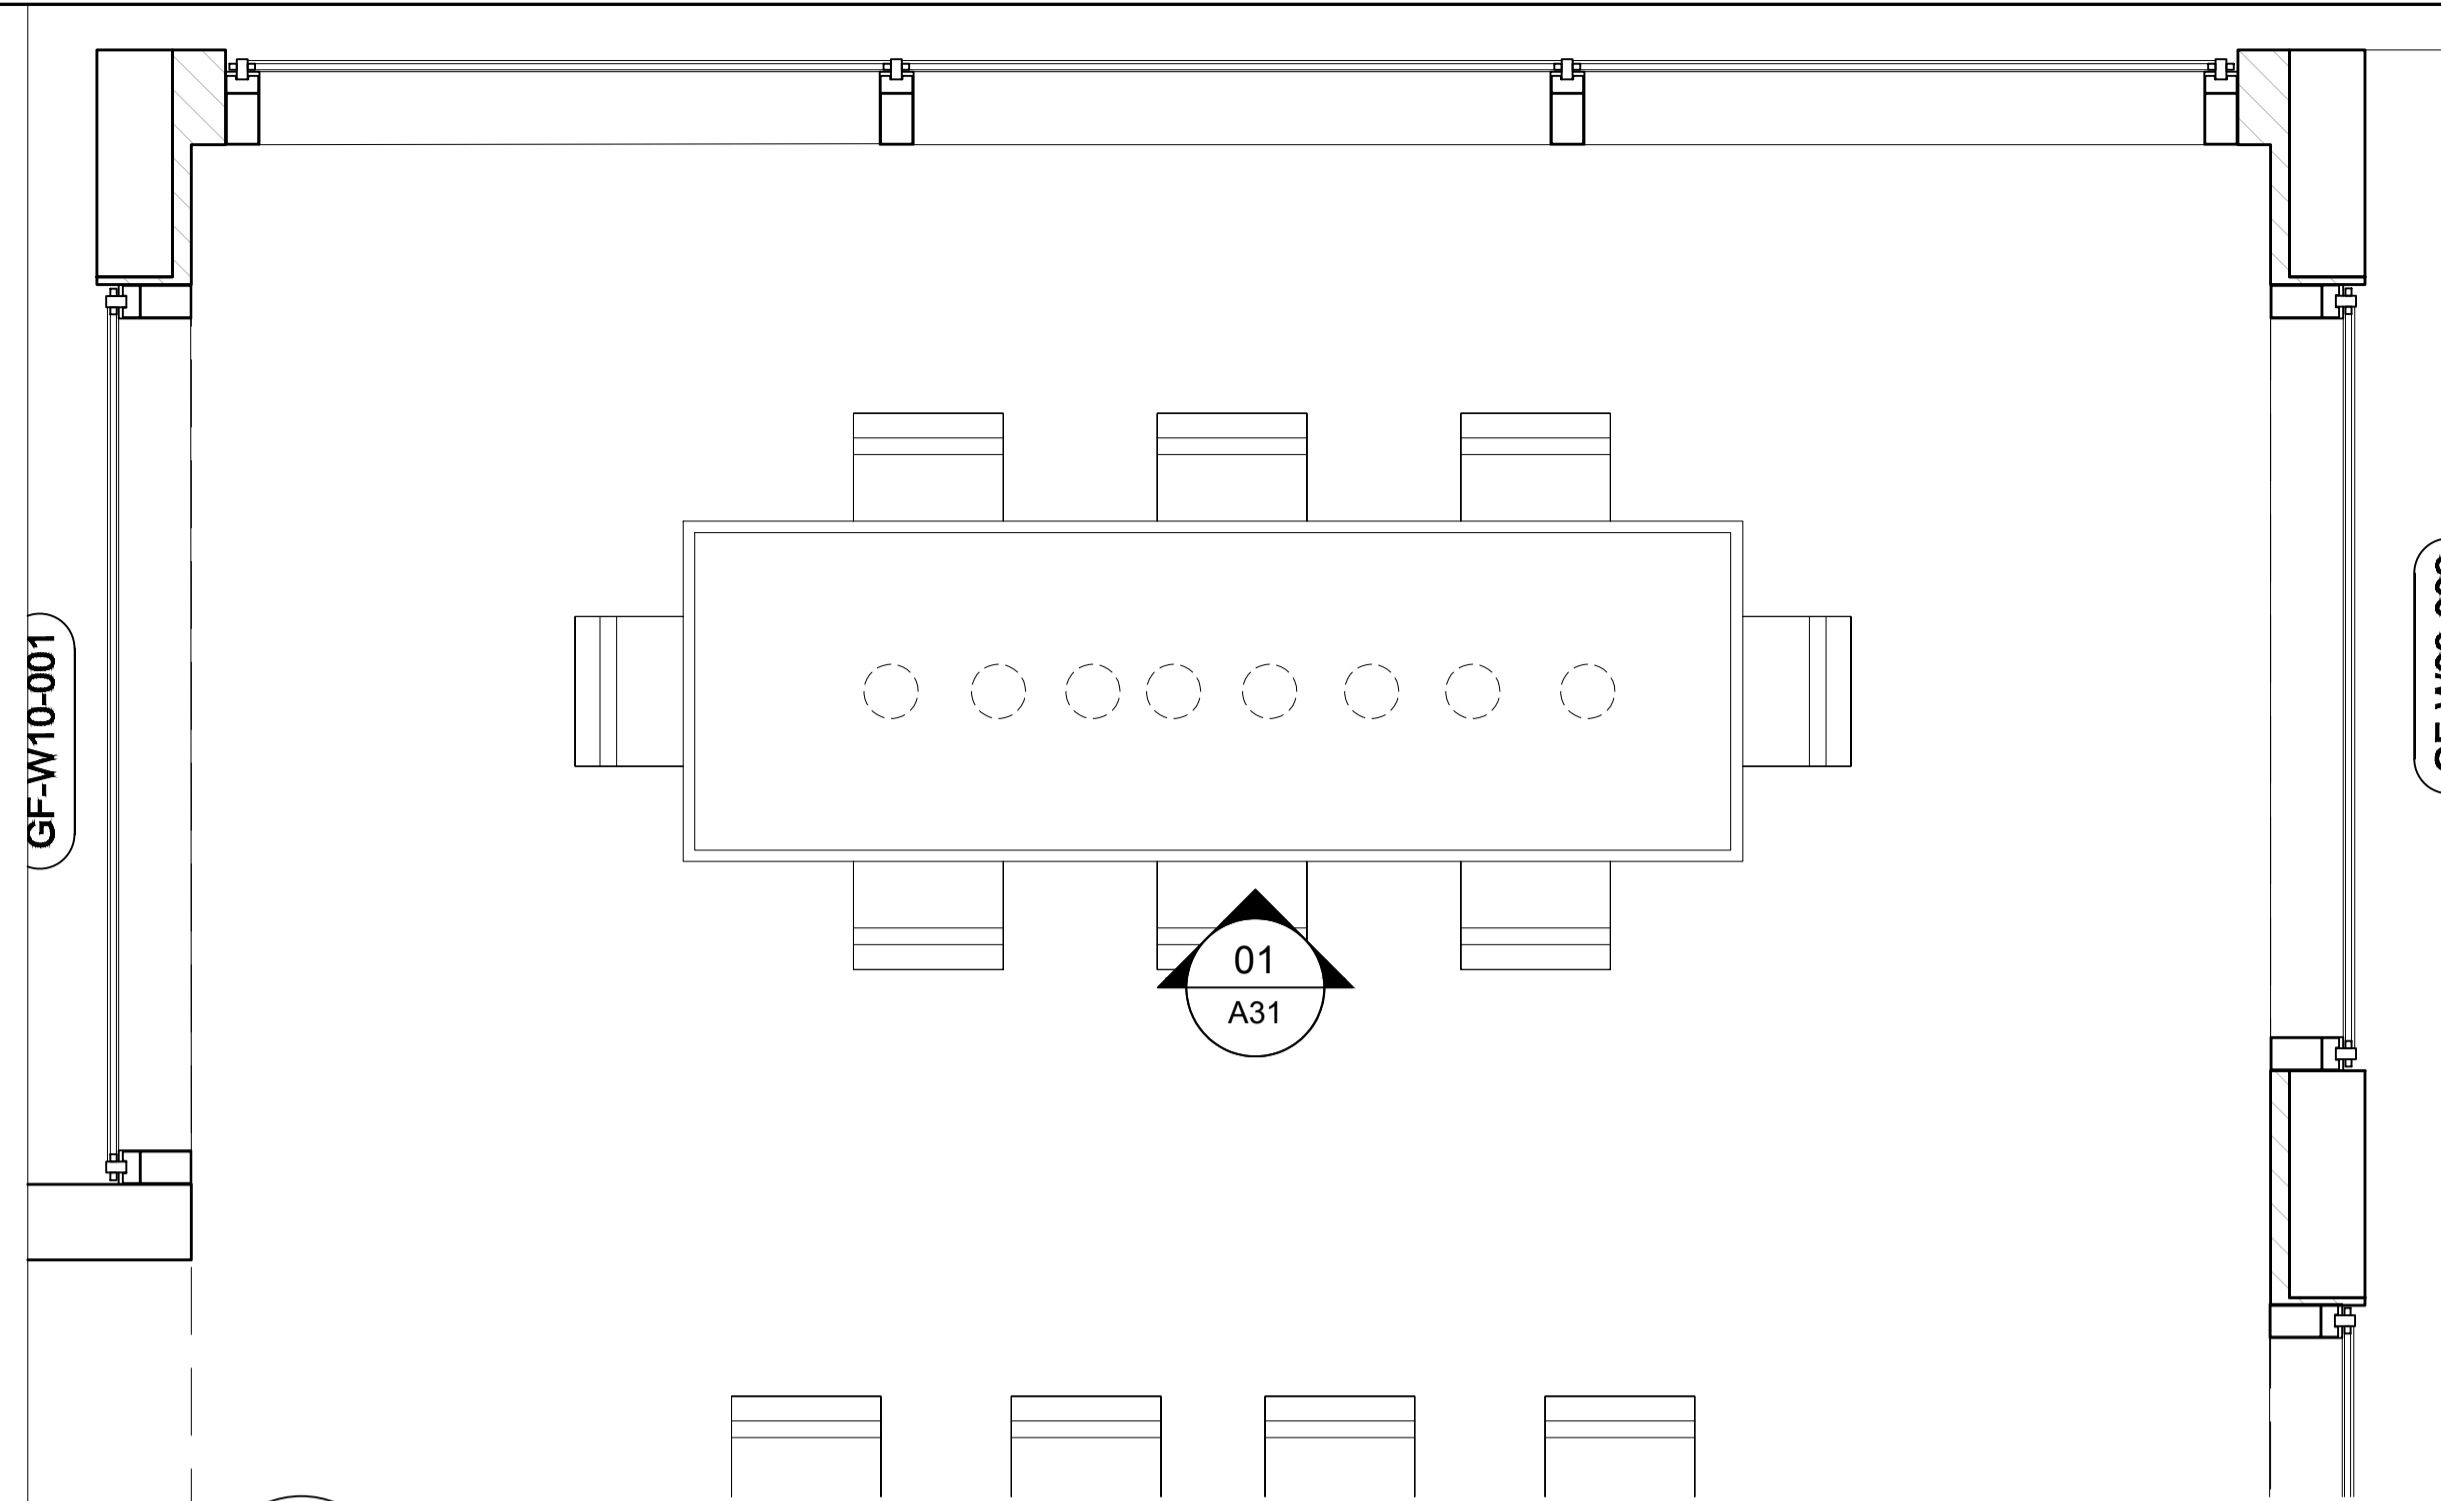


01
A31 **PLAN**
GROUND FLOOR - KITCHEN

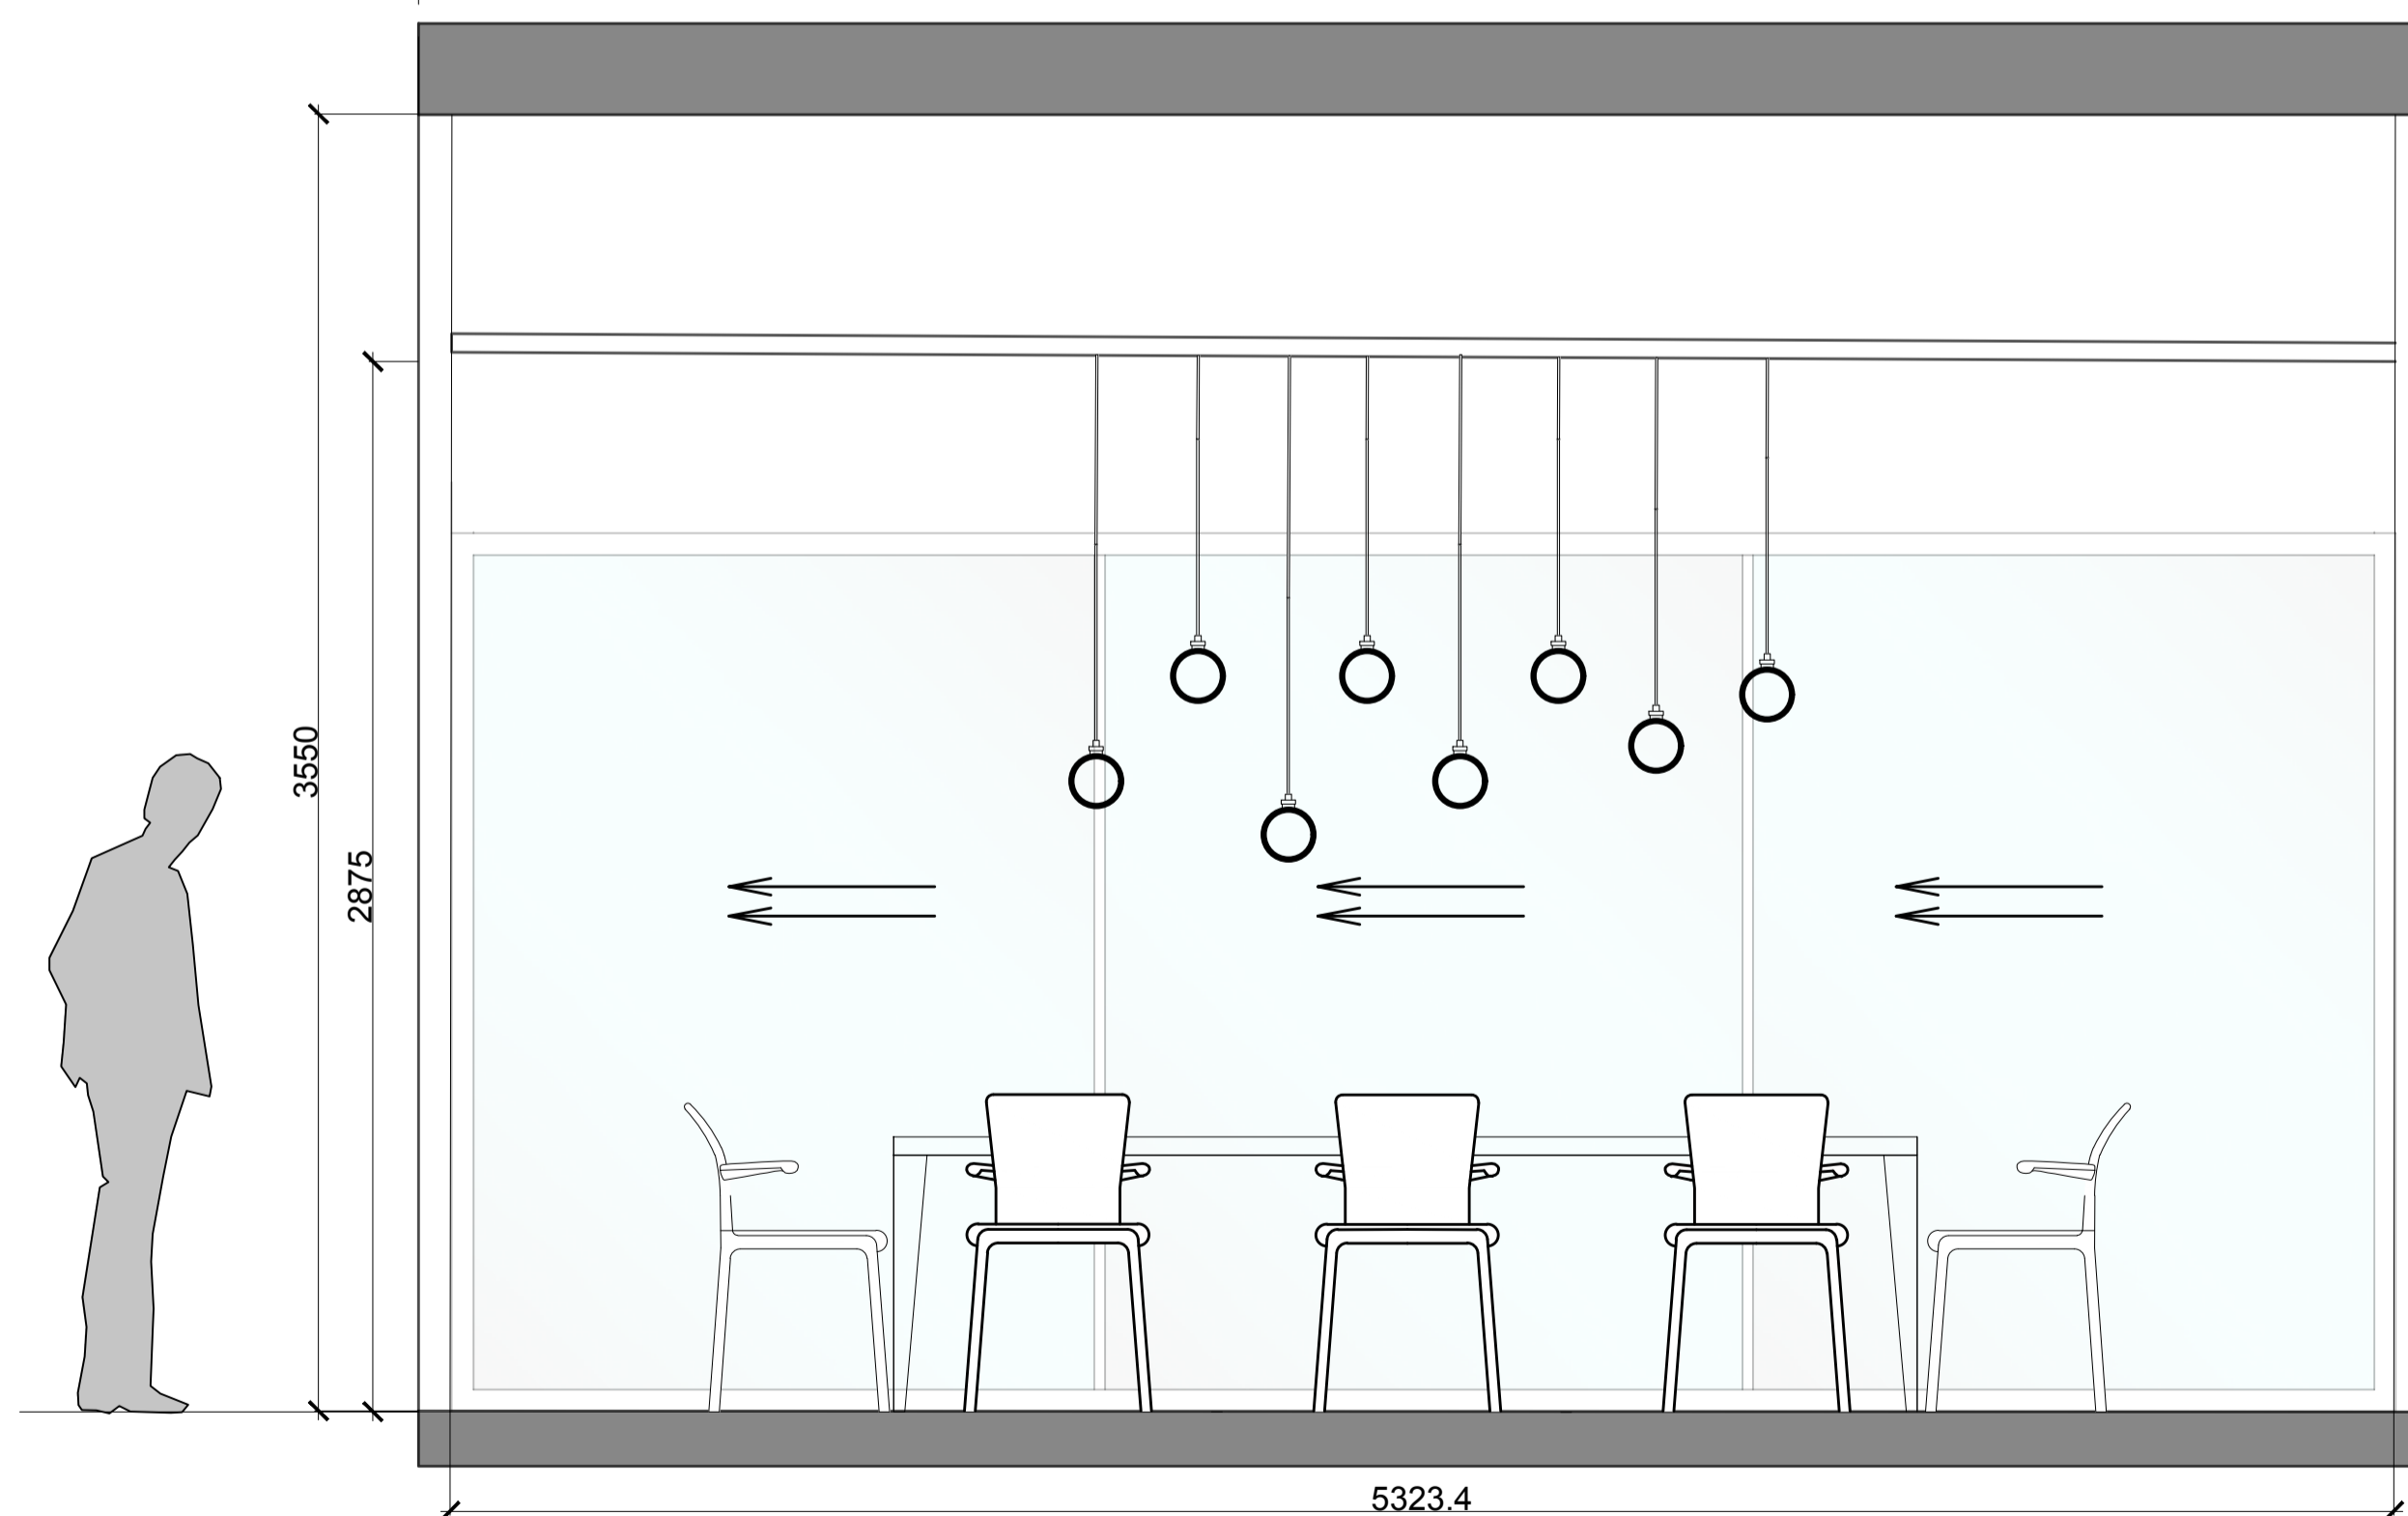

01
A31 **ELEVATION**
GROUND FLOOR - KITCHEN


NOTES:

KEY PLAN

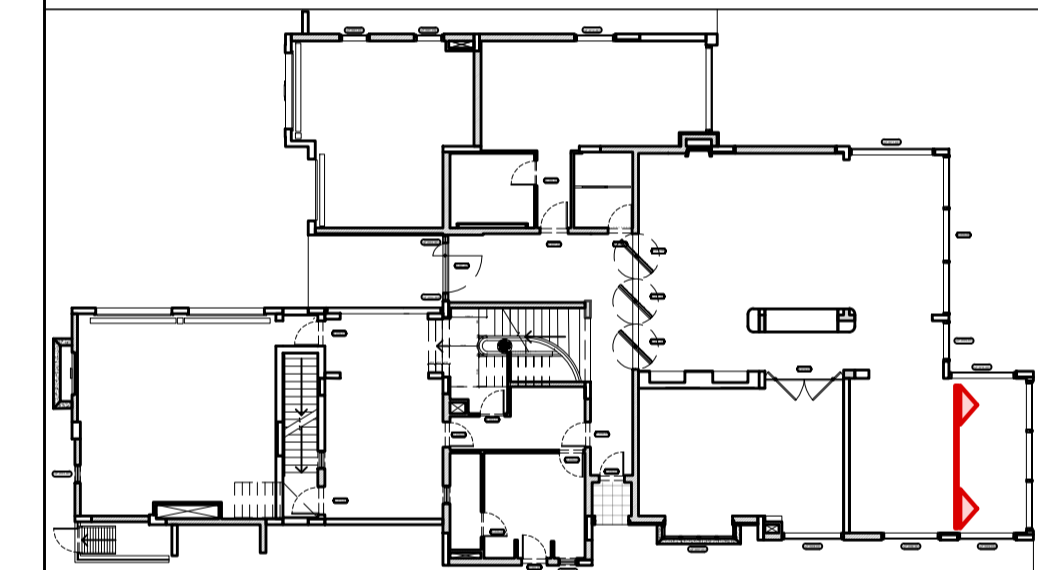


ISSUES:

No:	Date	Description	Sign off by:
		RIBA STAGE 1	

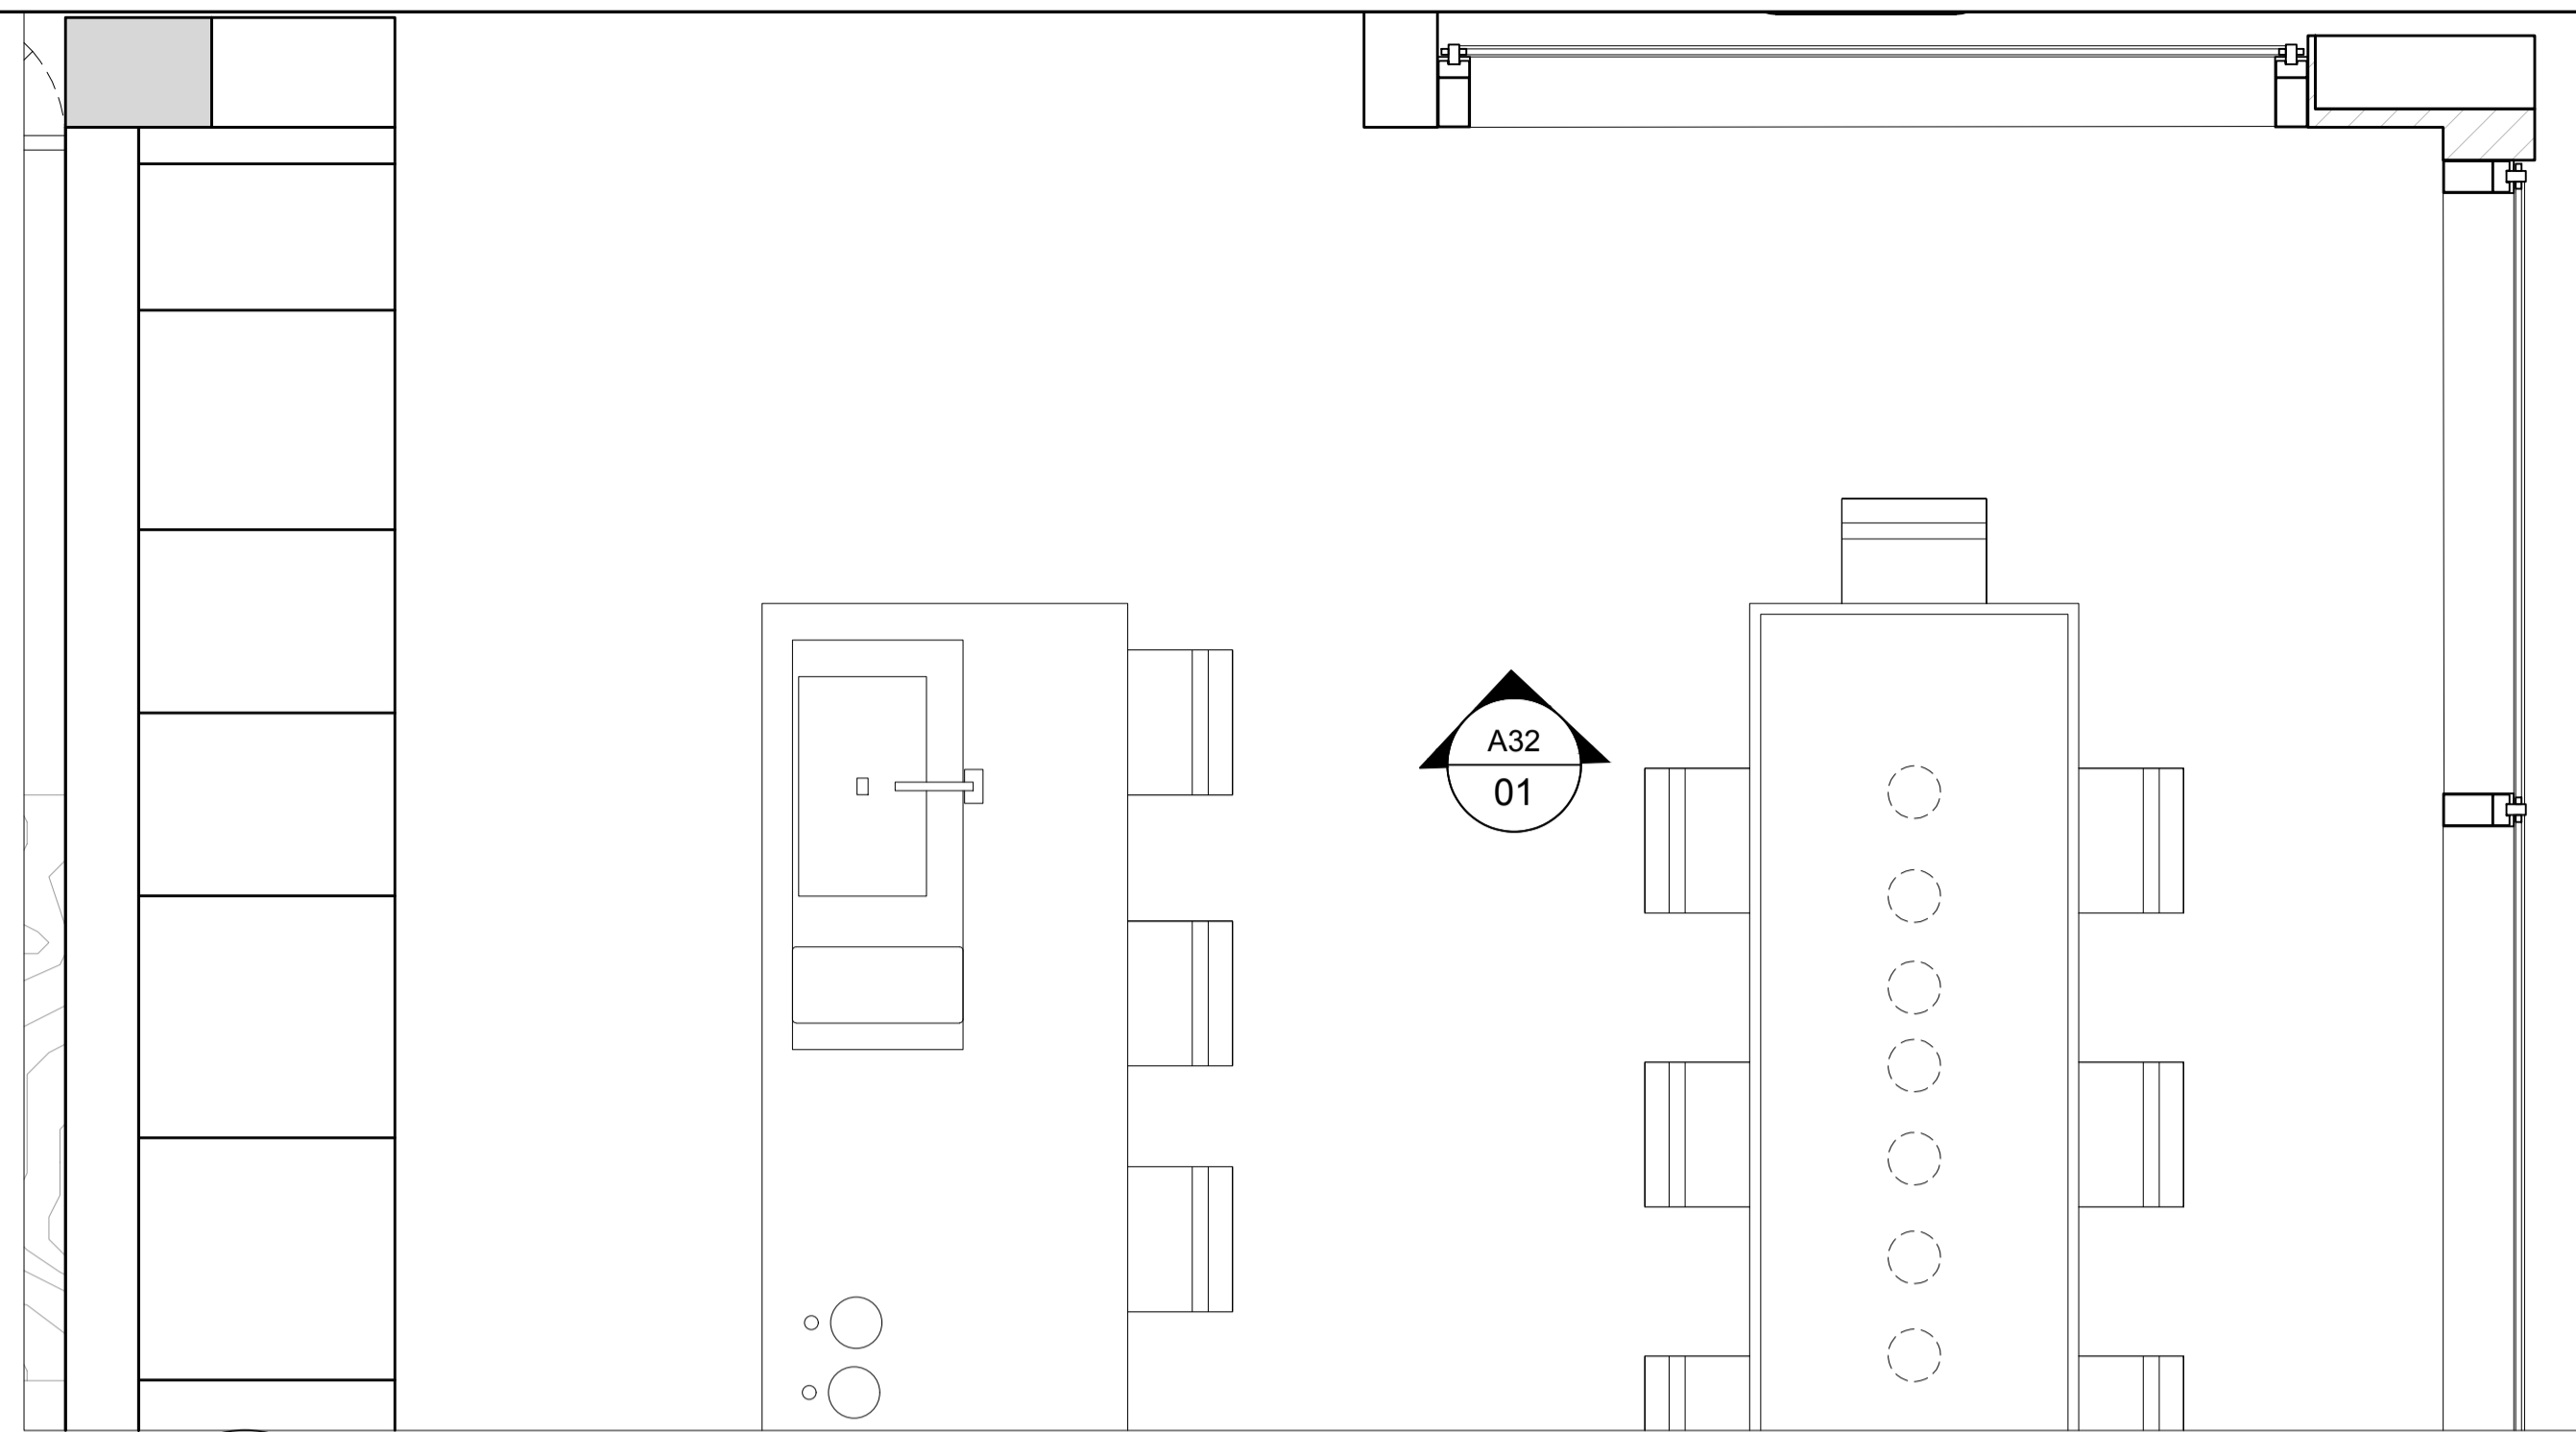


01 PLAN
A32 GROUND FLOOR - KITCHEN

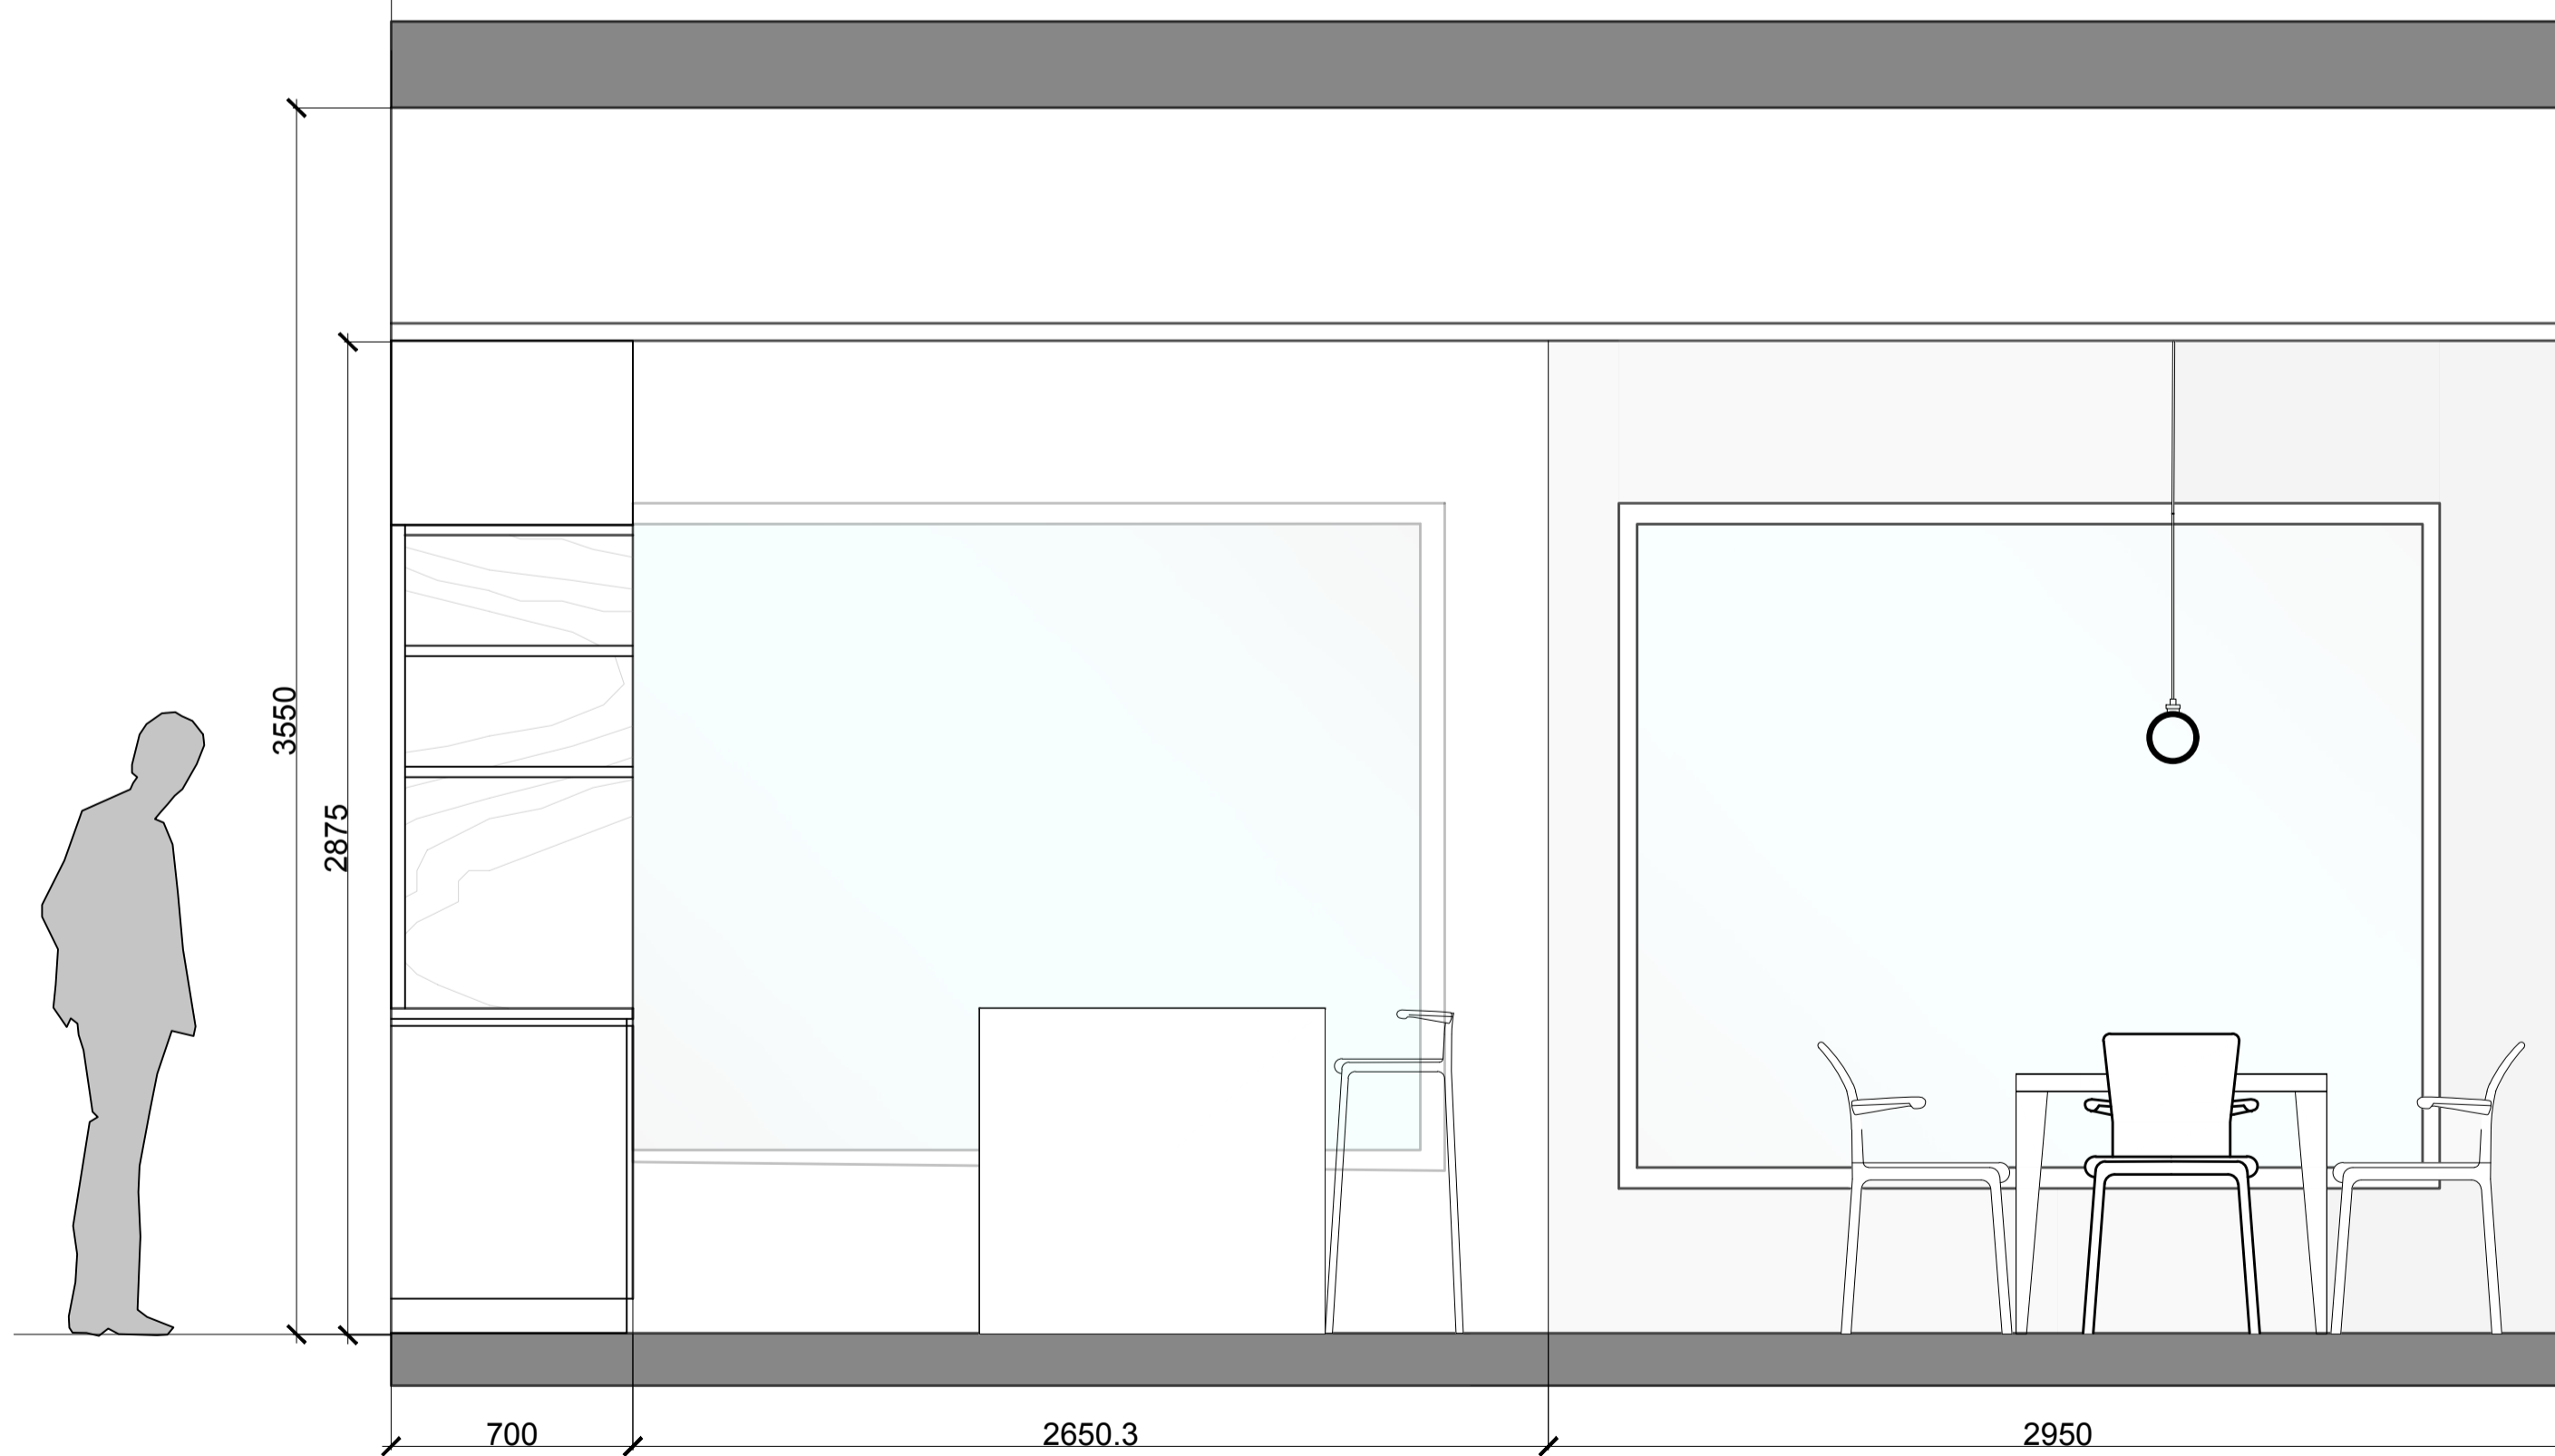

01 ELEVATION
A32 GROUND FLOOR - KITCHEN


NOTES:

KEY PLAN

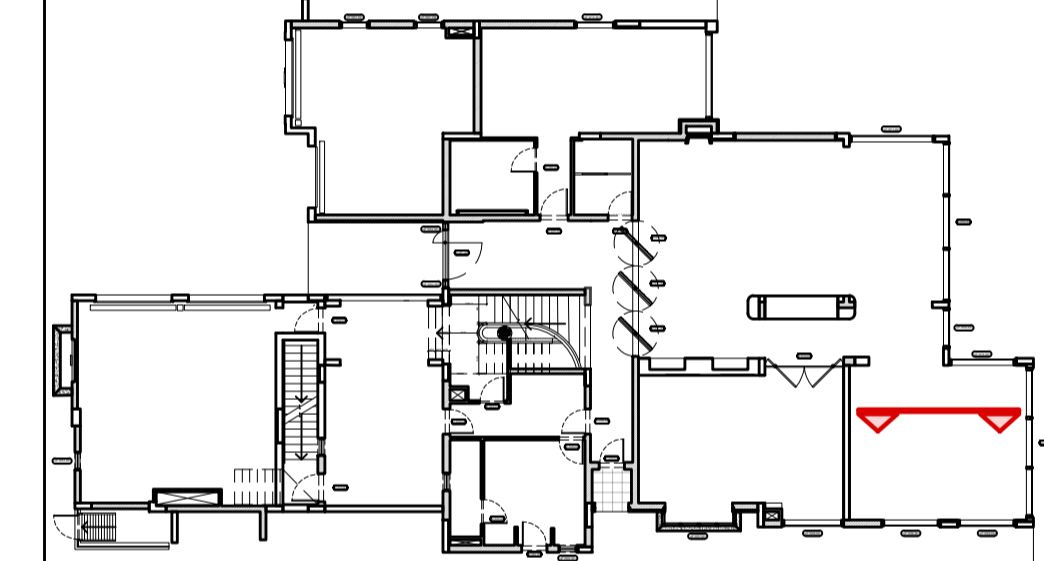


ISSUES:

No:	Date	Description	Sign off by:
		RIBA STAGE 1	

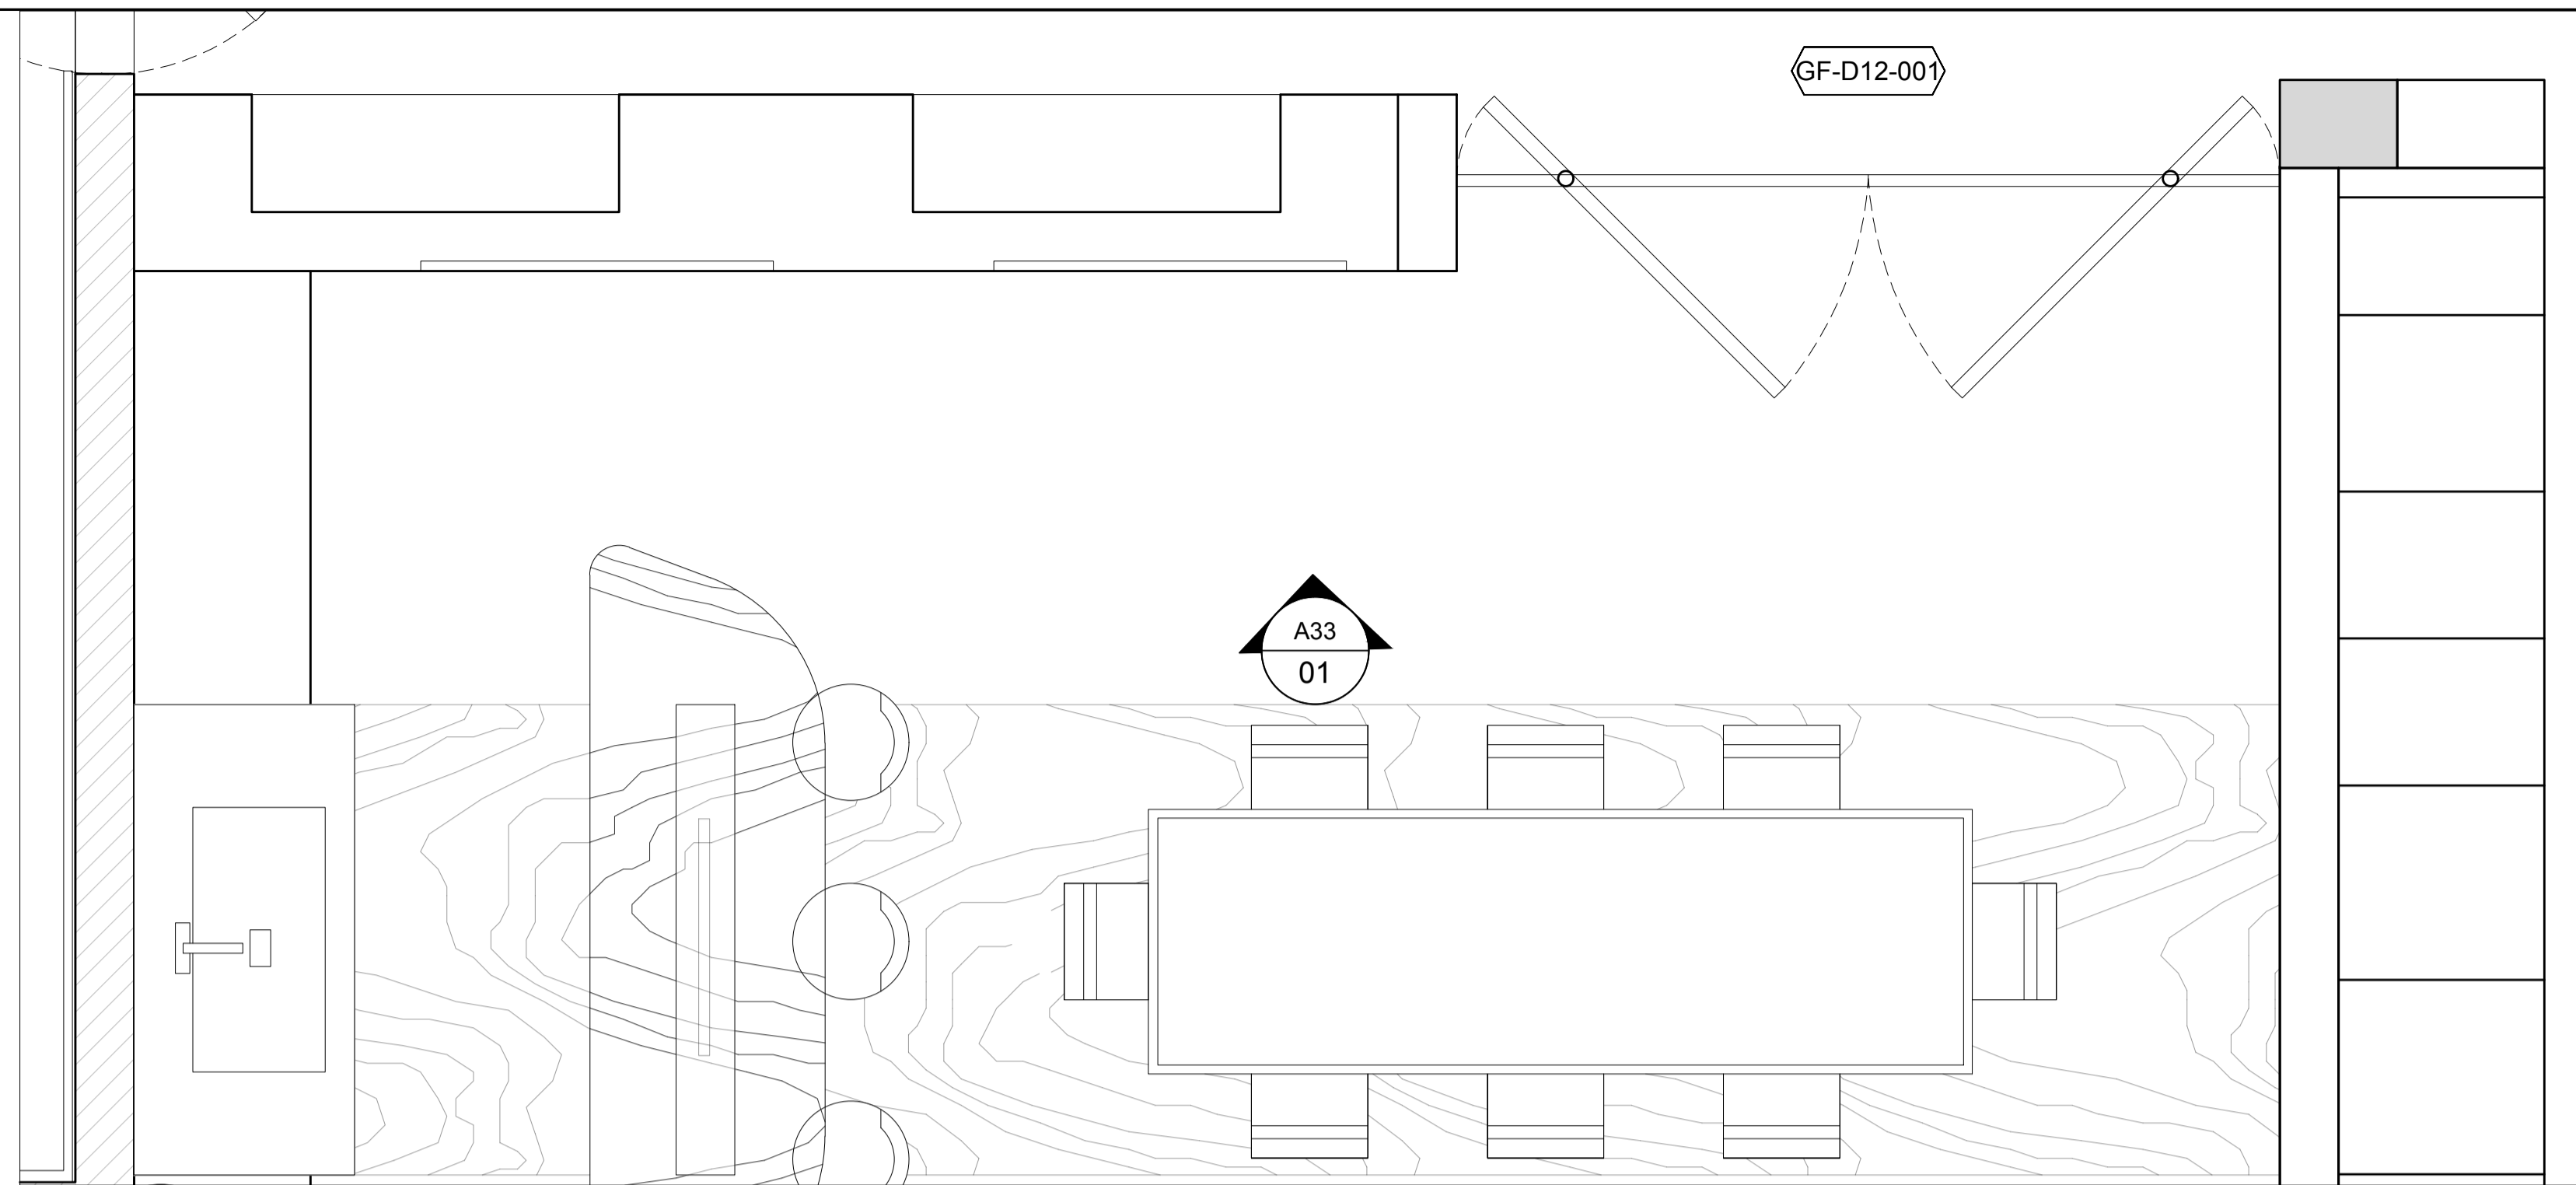


01 PLAN
A33 GROUND FLOOR - DINING

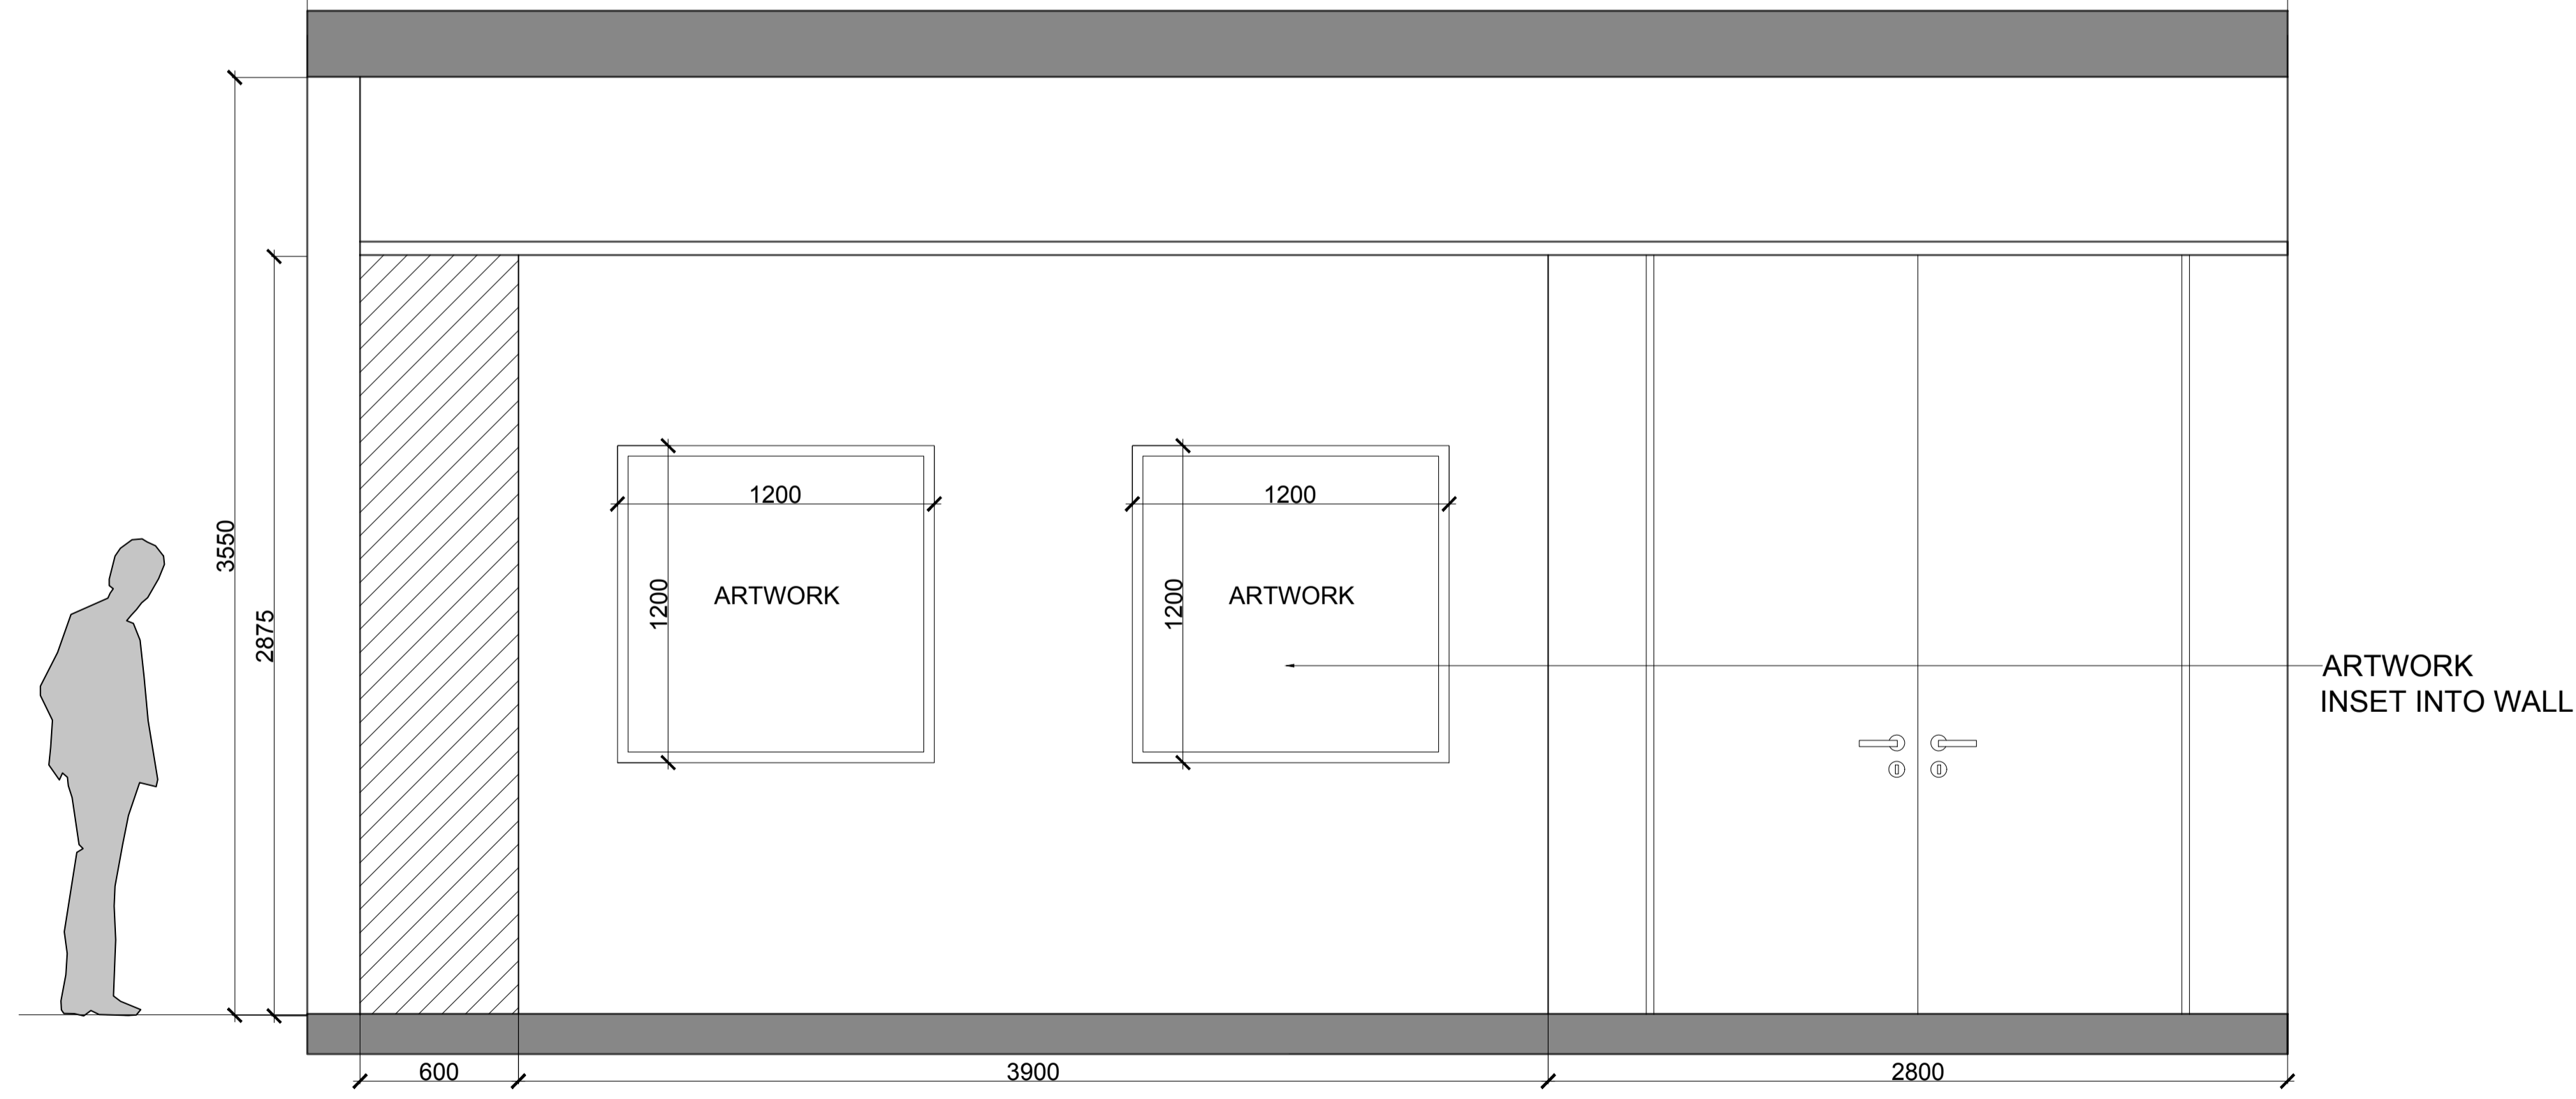


01 ELEVATION
A33 GROUND FLOOR - DINING

NOTES:

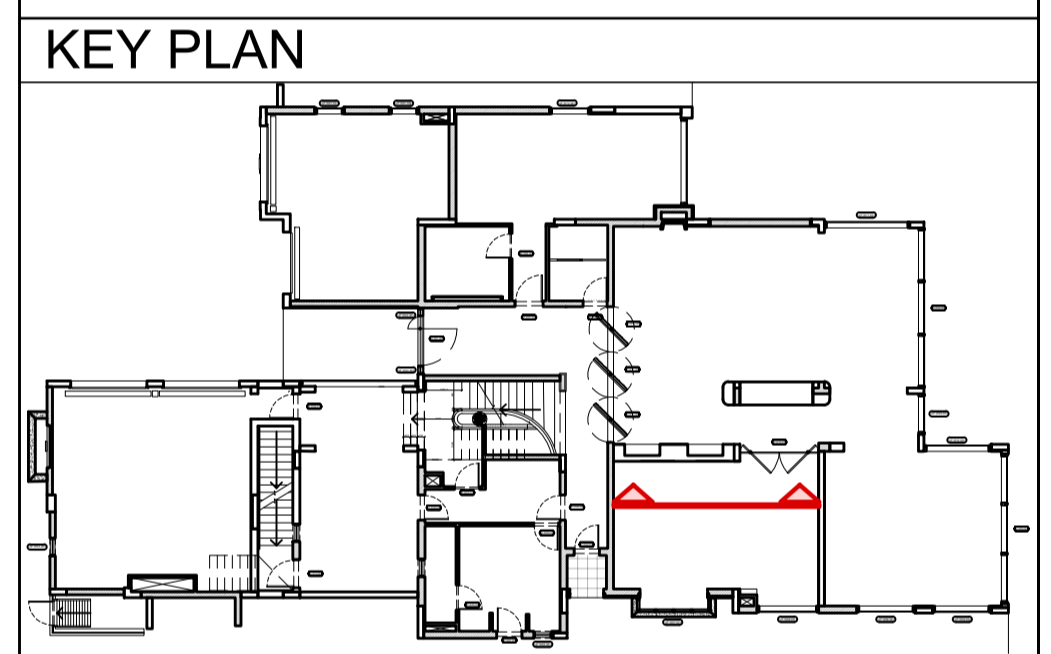


ISSUES:

No:	Date	Description	Sign off by:
		RIBA STAGE 1	

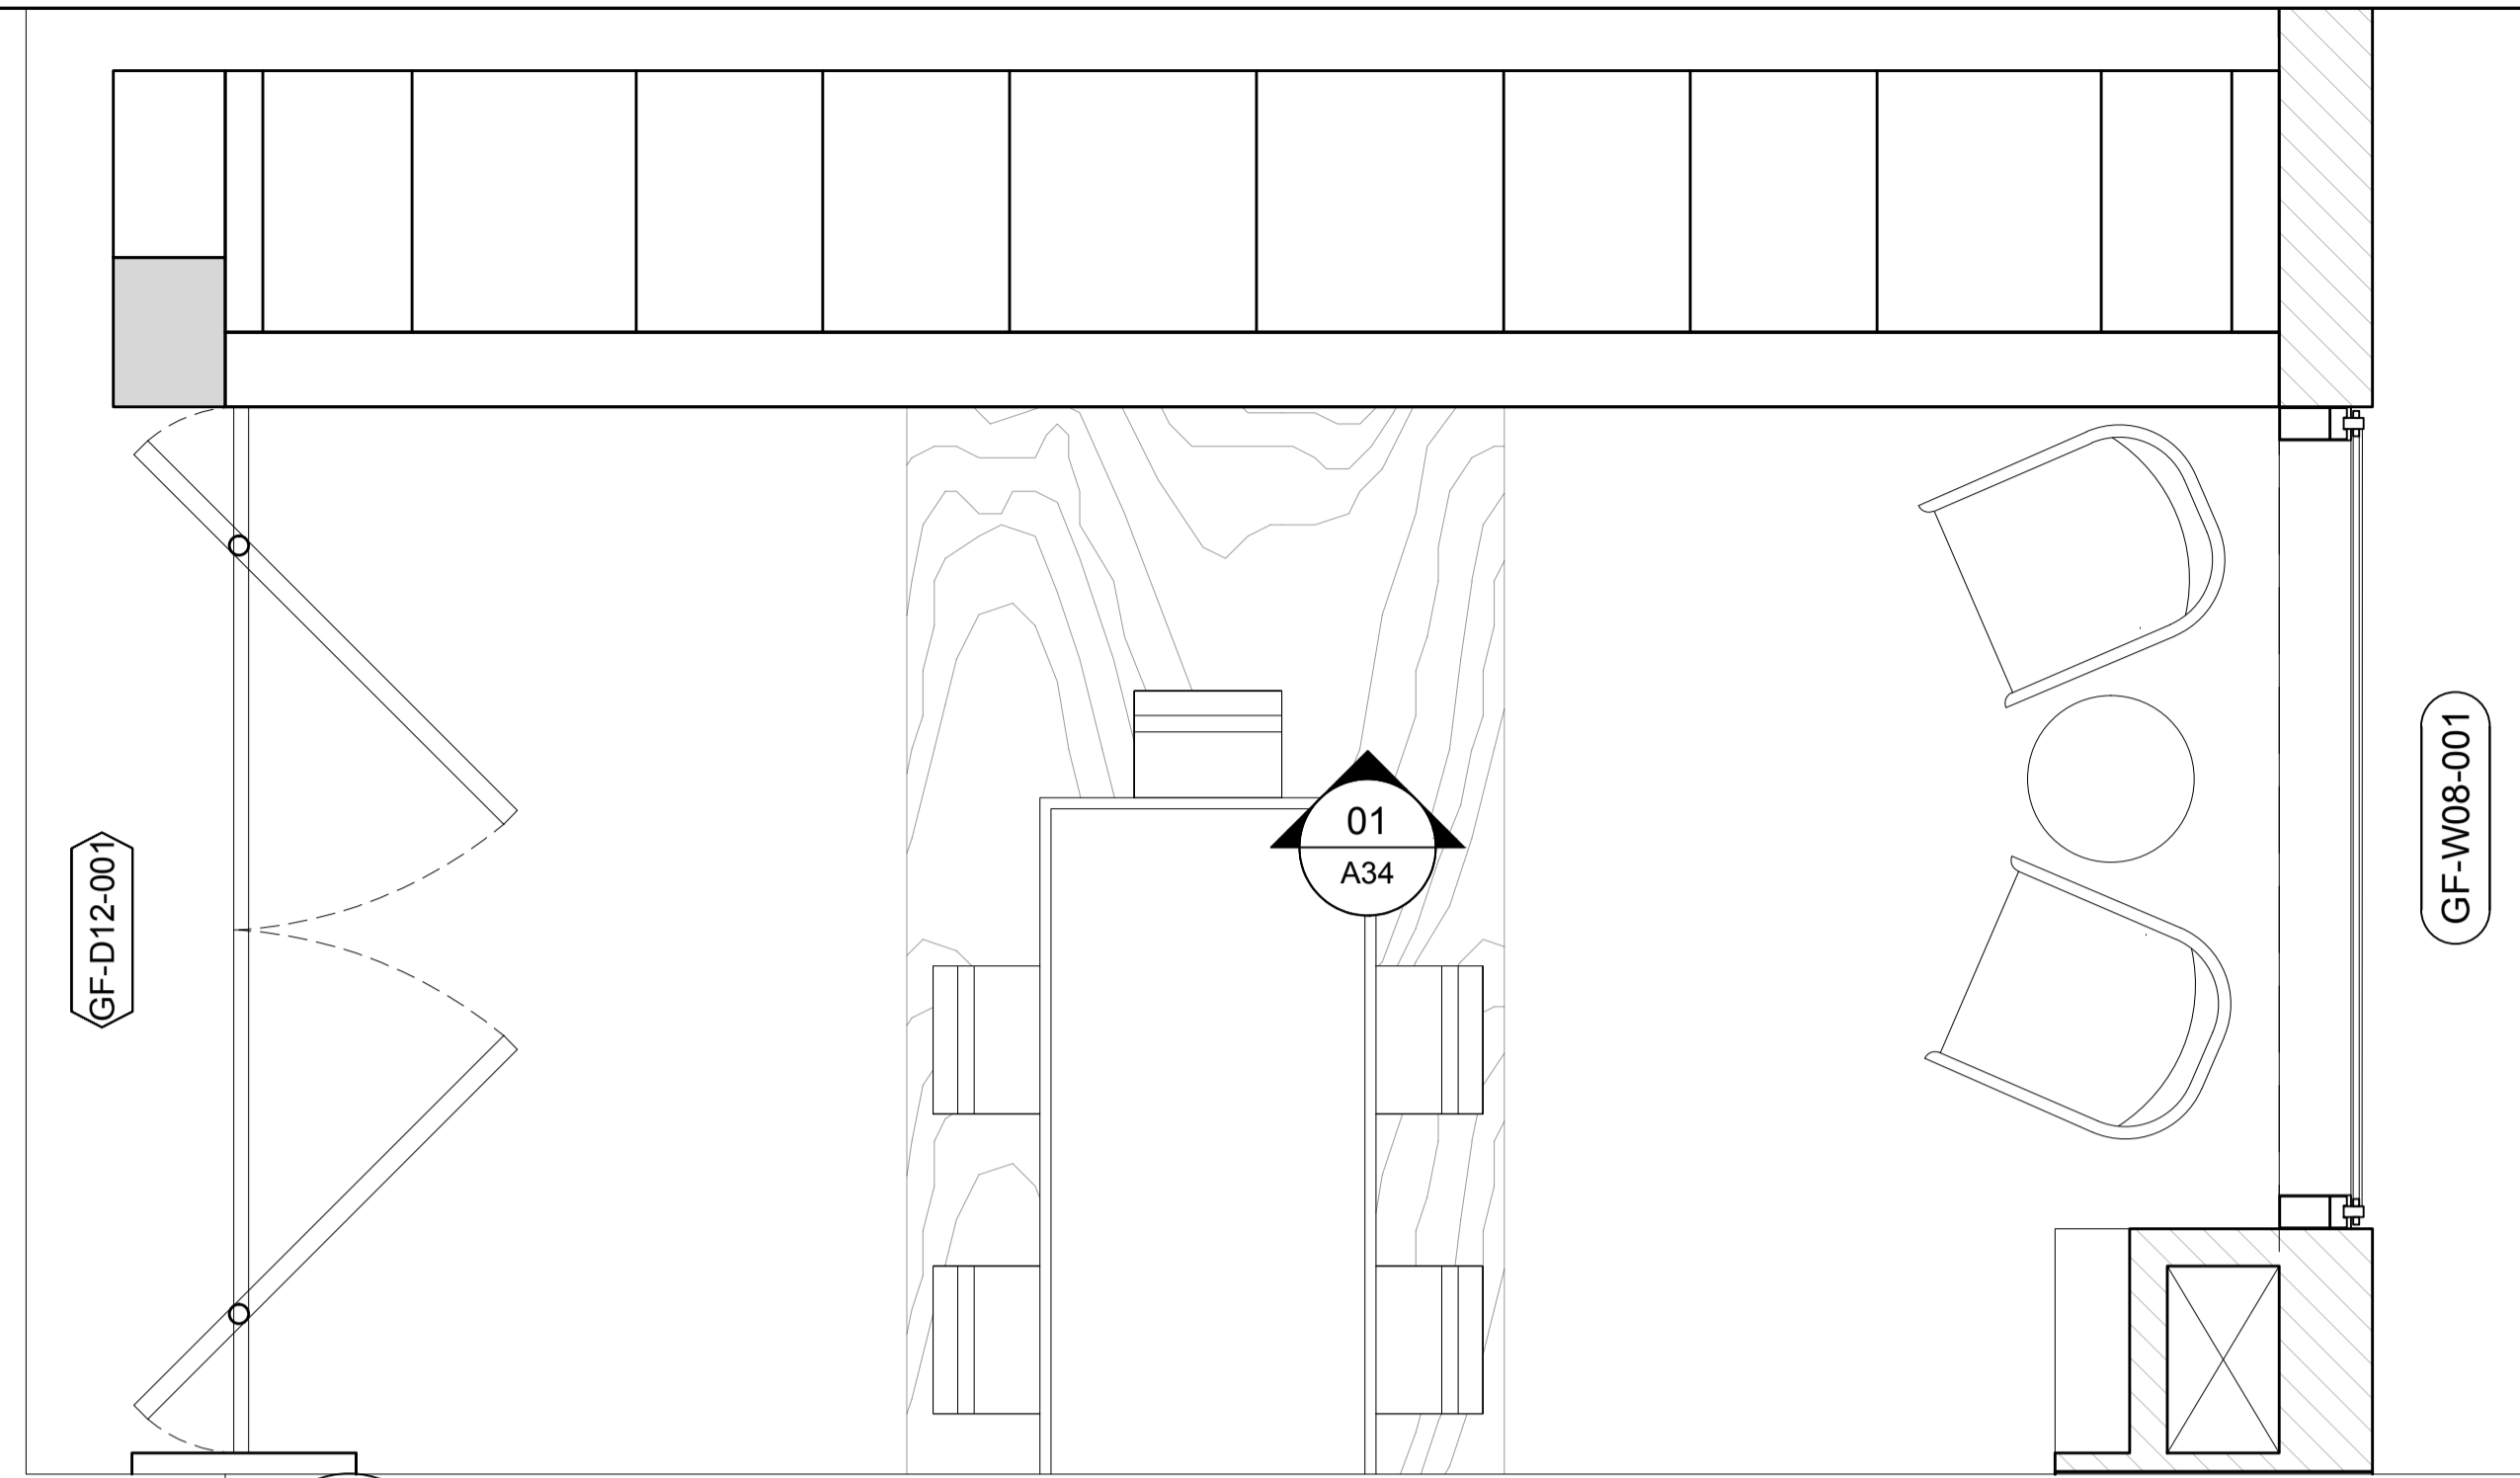


01
A34 **PLAN**
GROUND FLOOR - DINING

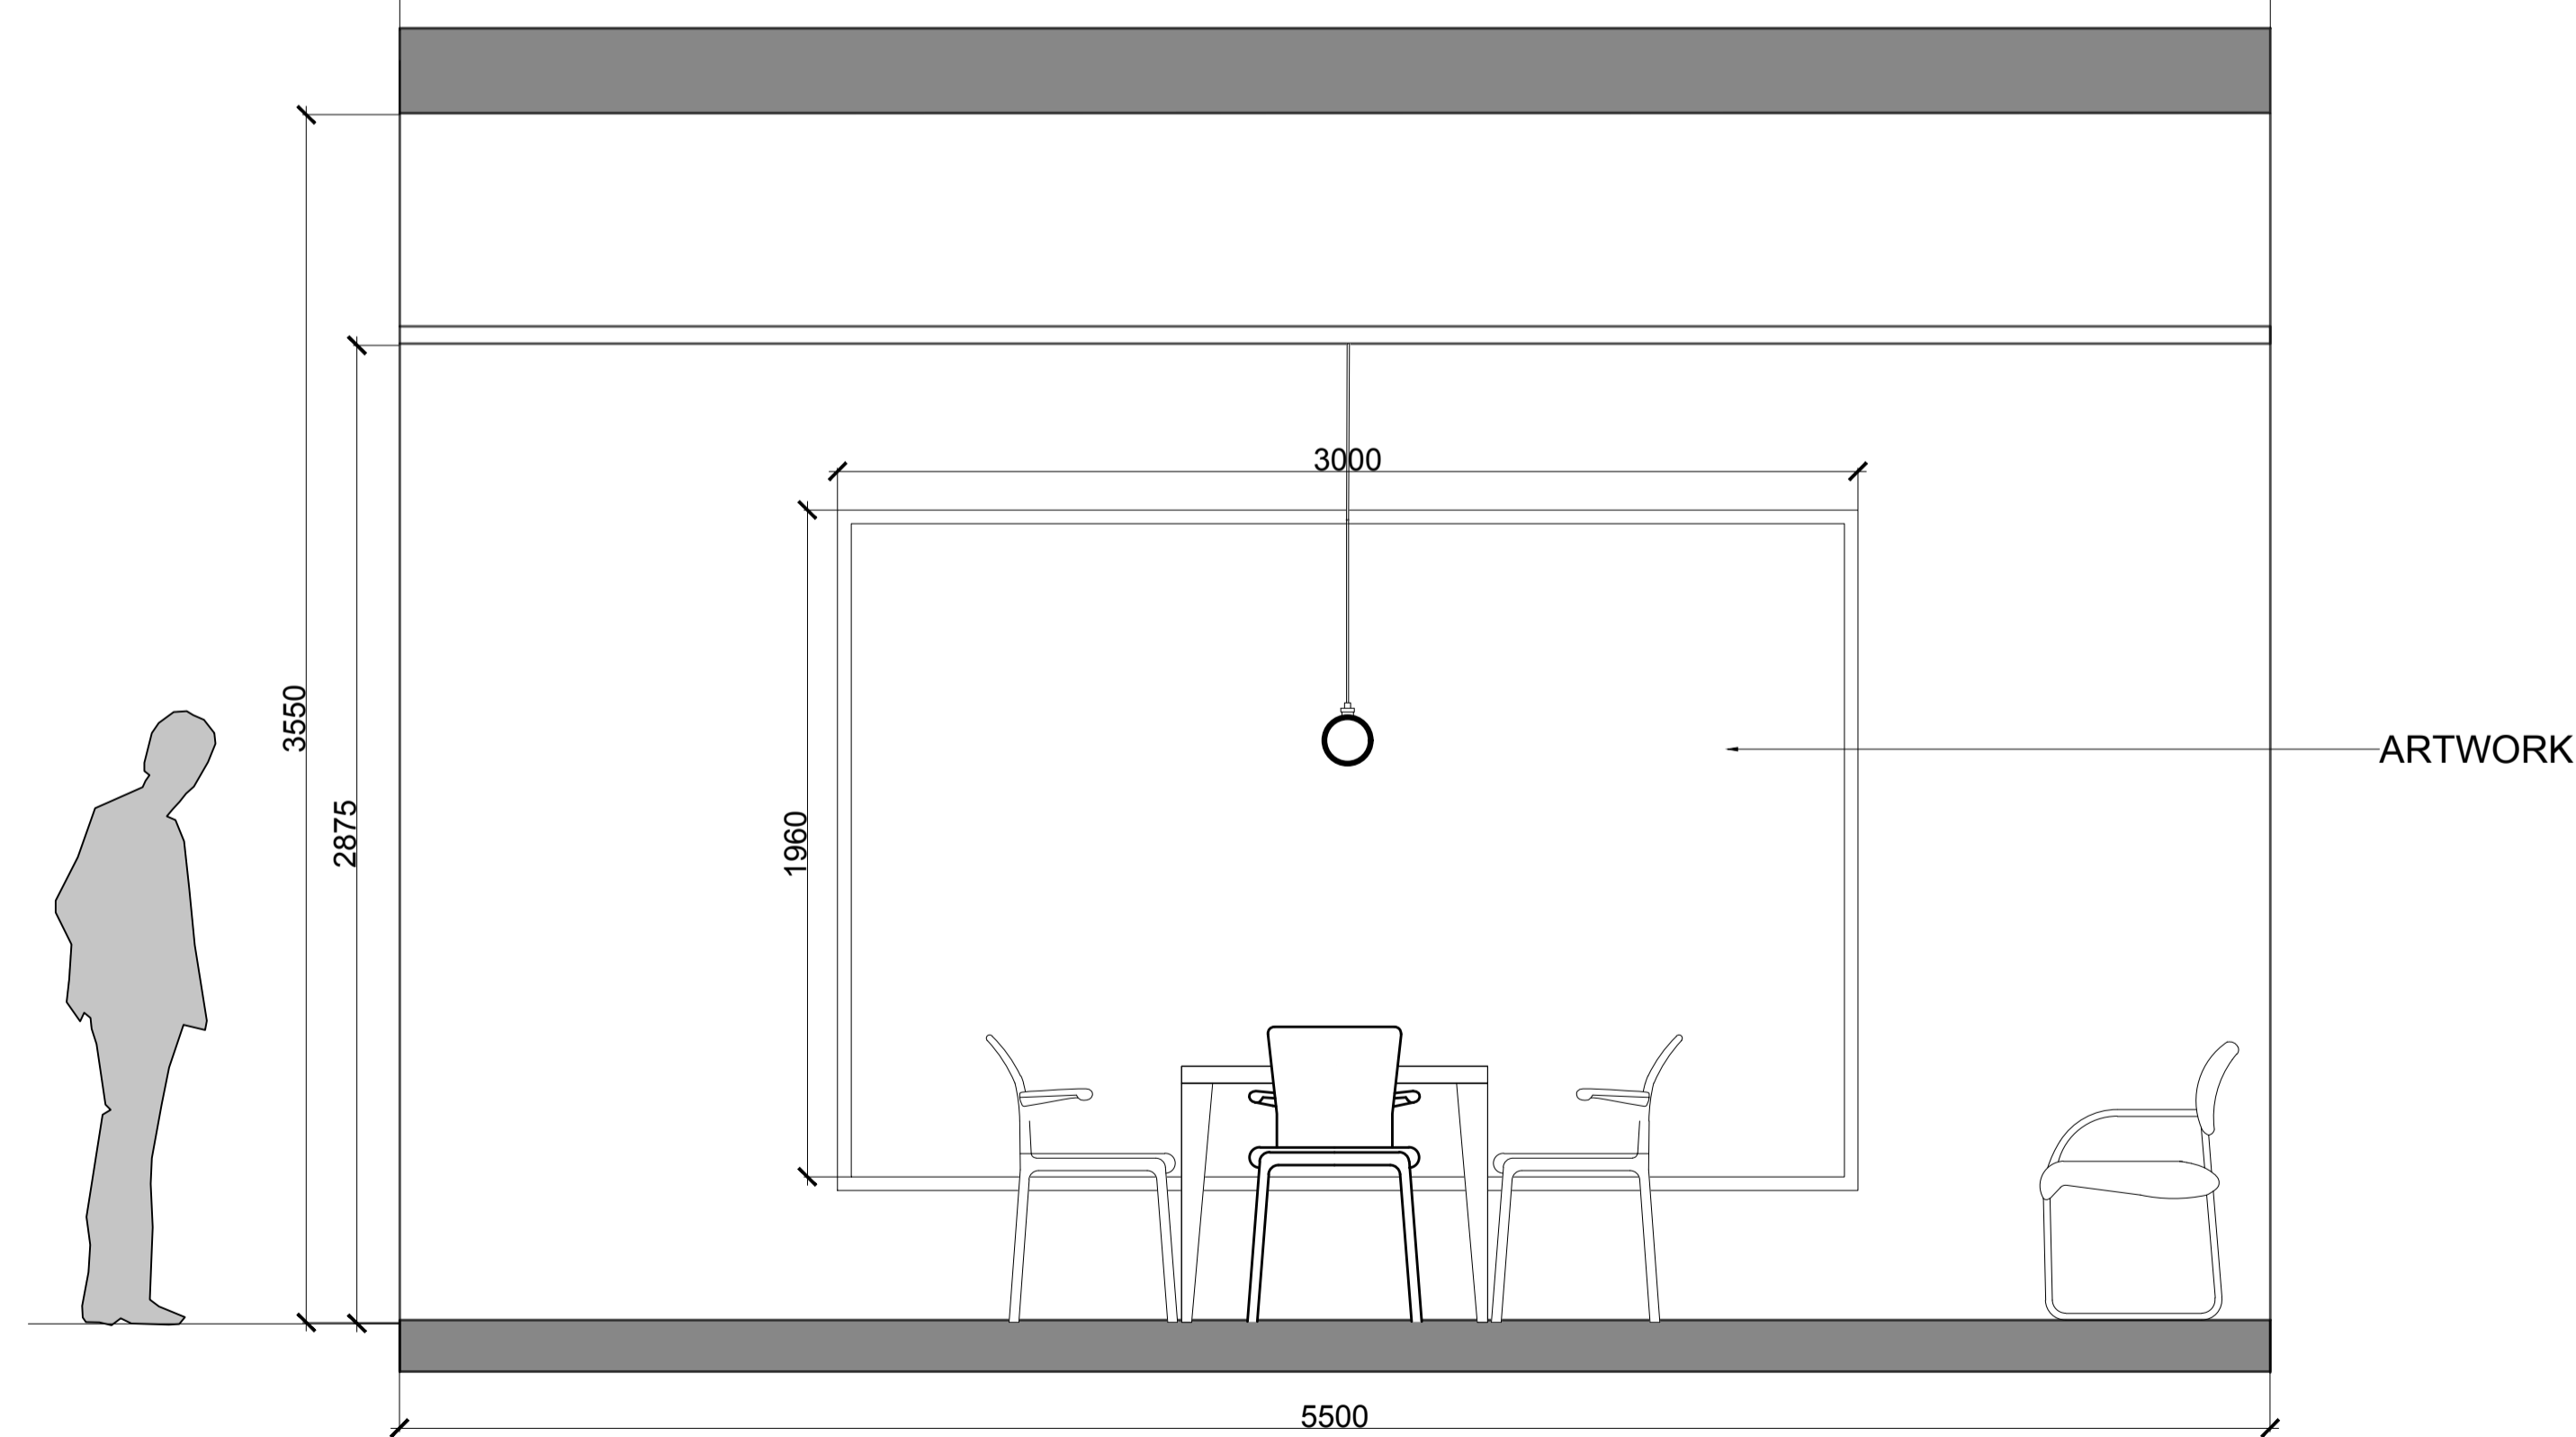

01
A34 **ELEVATION**
GROUND FLOOR - DINING

NOTES:


KEY PLAN

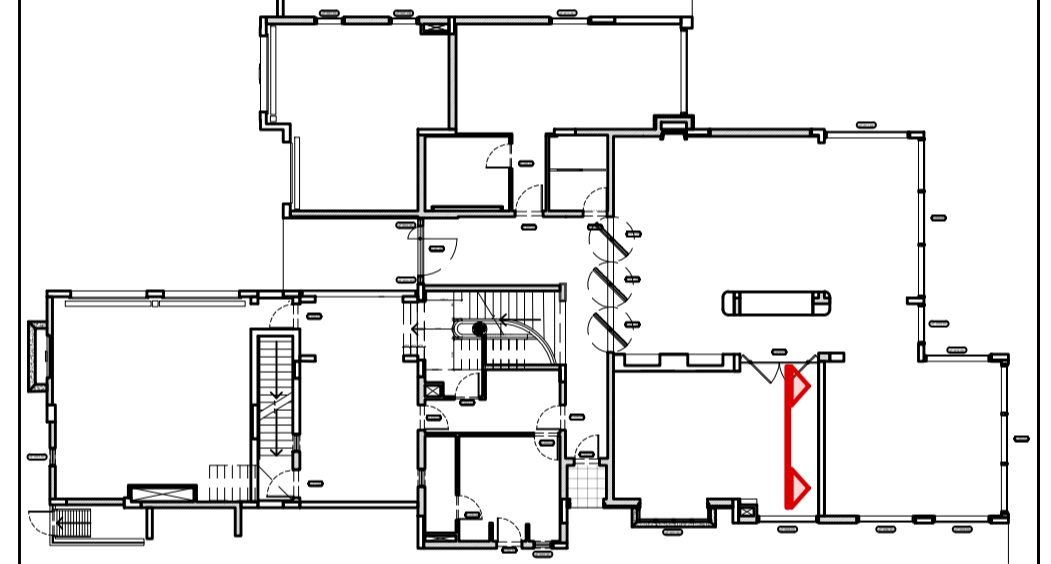

ISSUES:


No:	Date	Description	Sign off by:
		RIBA STAGE 1	

NOTES:

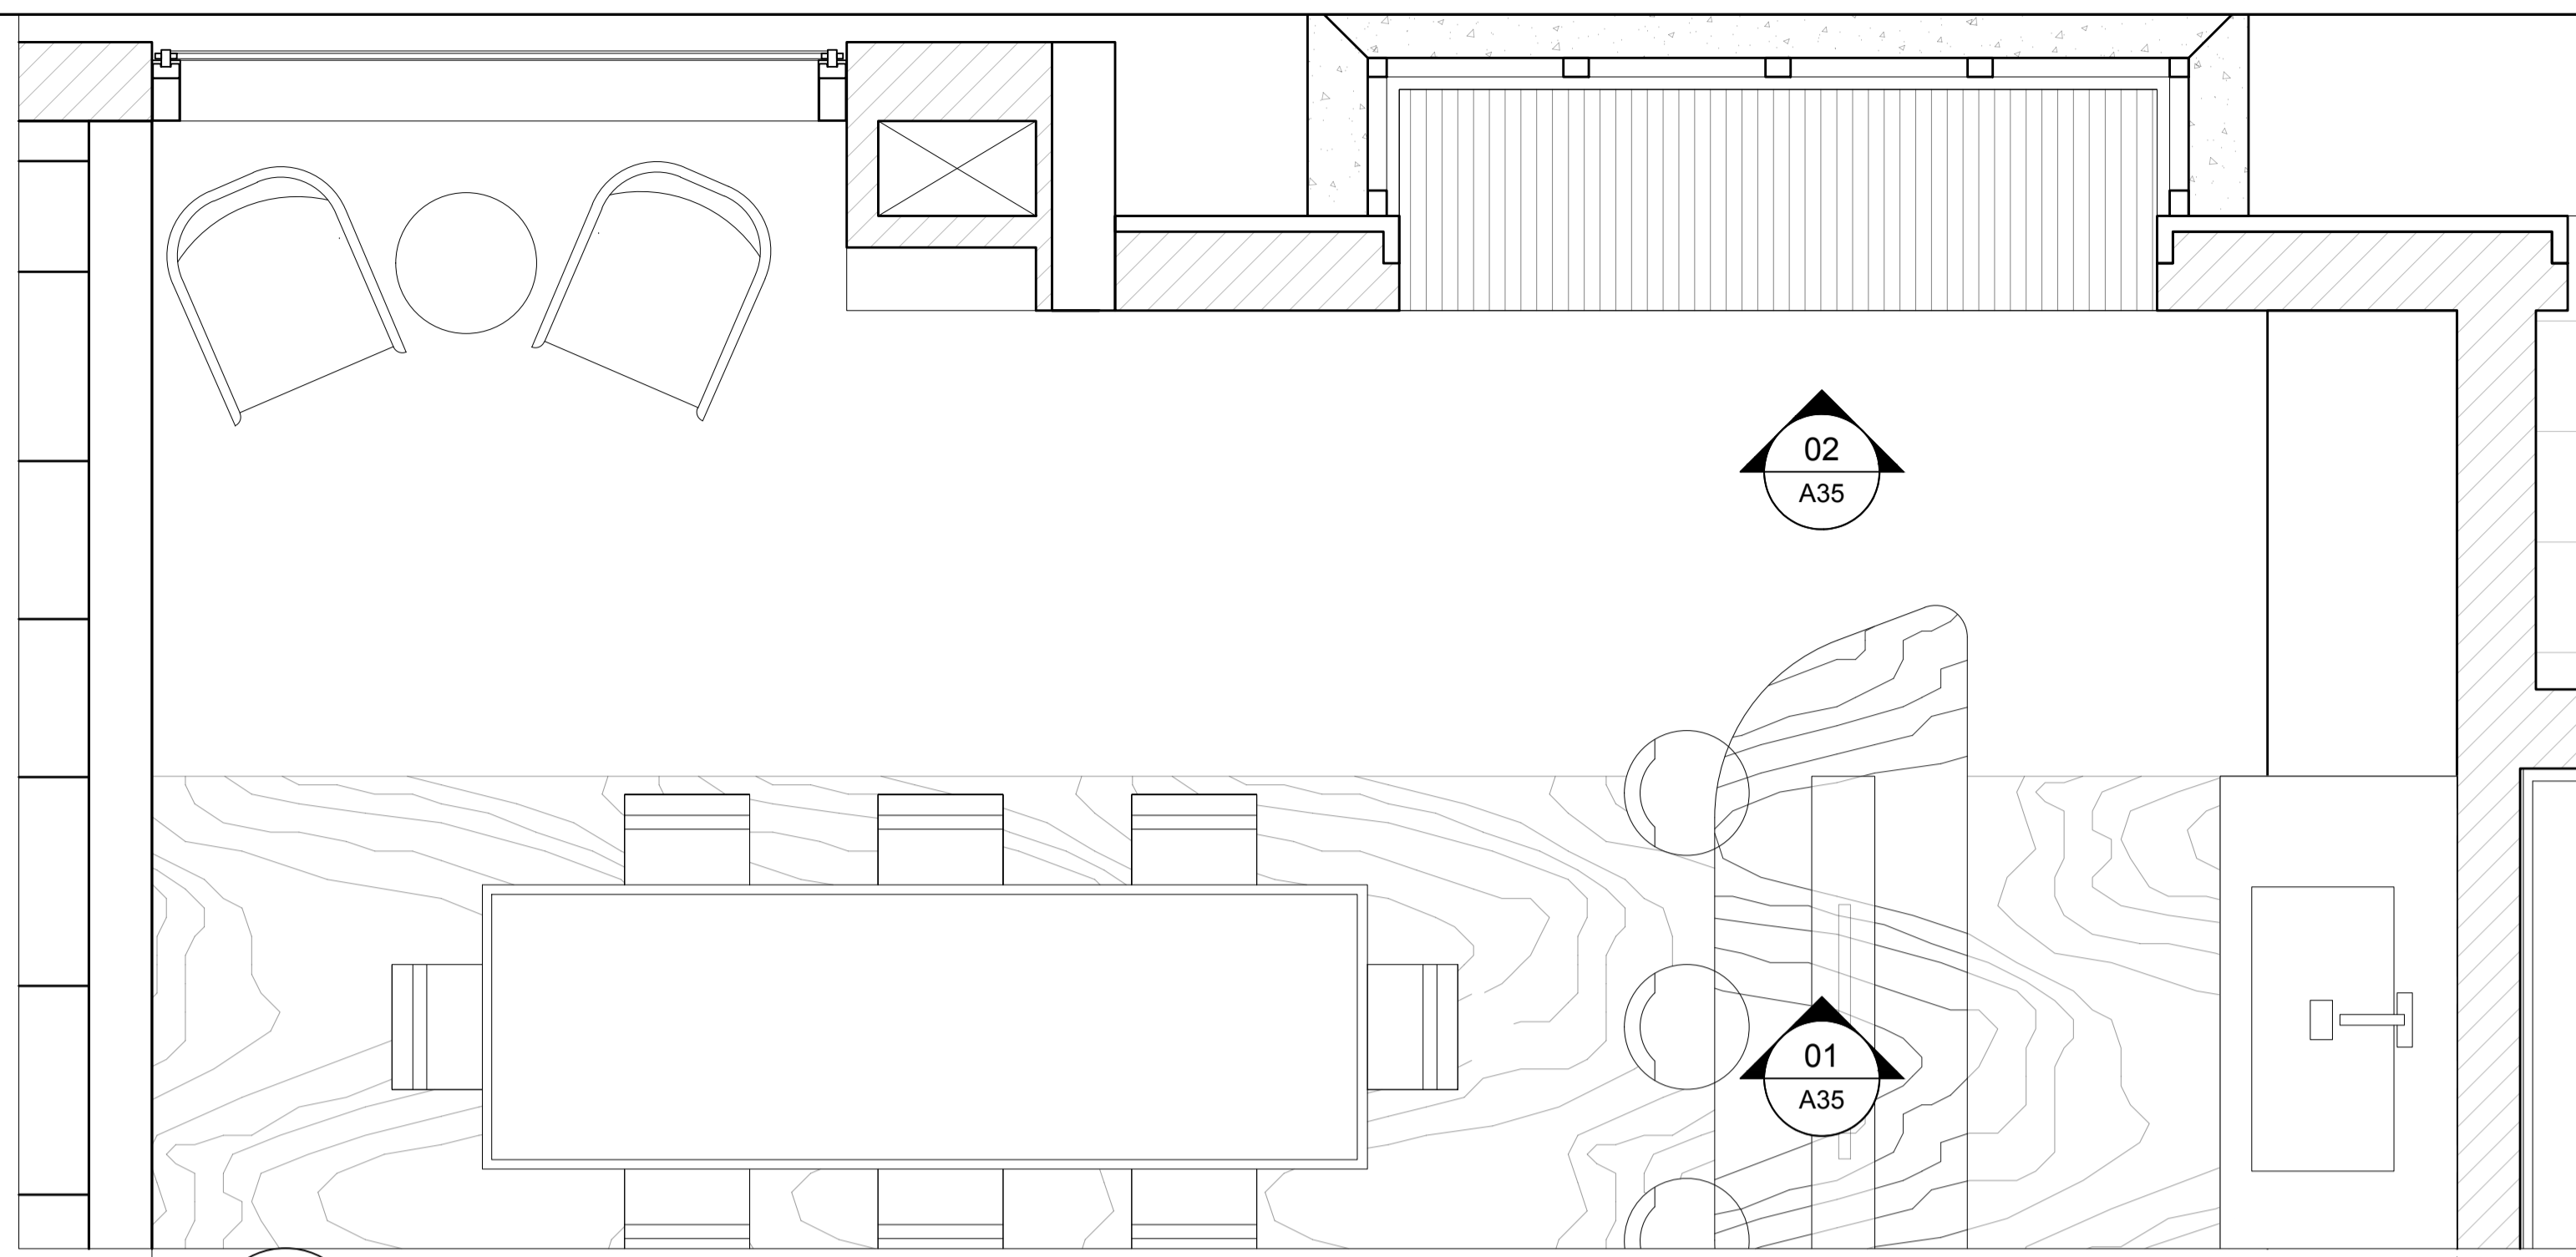


01 PLAN
A35 GROUND FLOOR - DINING

KEY PLAN

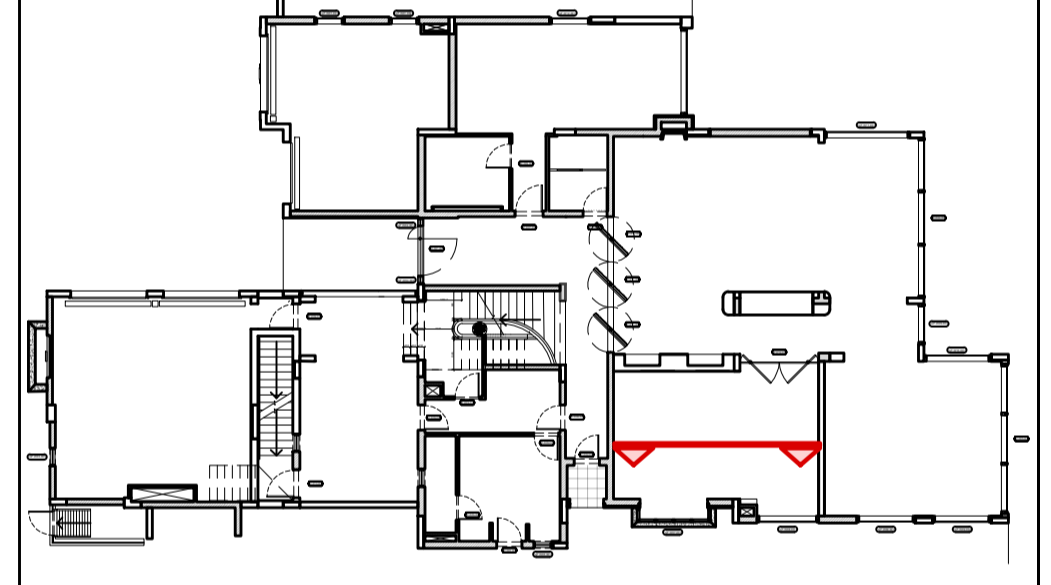


ISSUES:

No:	Date	Description	Sign off by:
		RIBA STAGE 1	

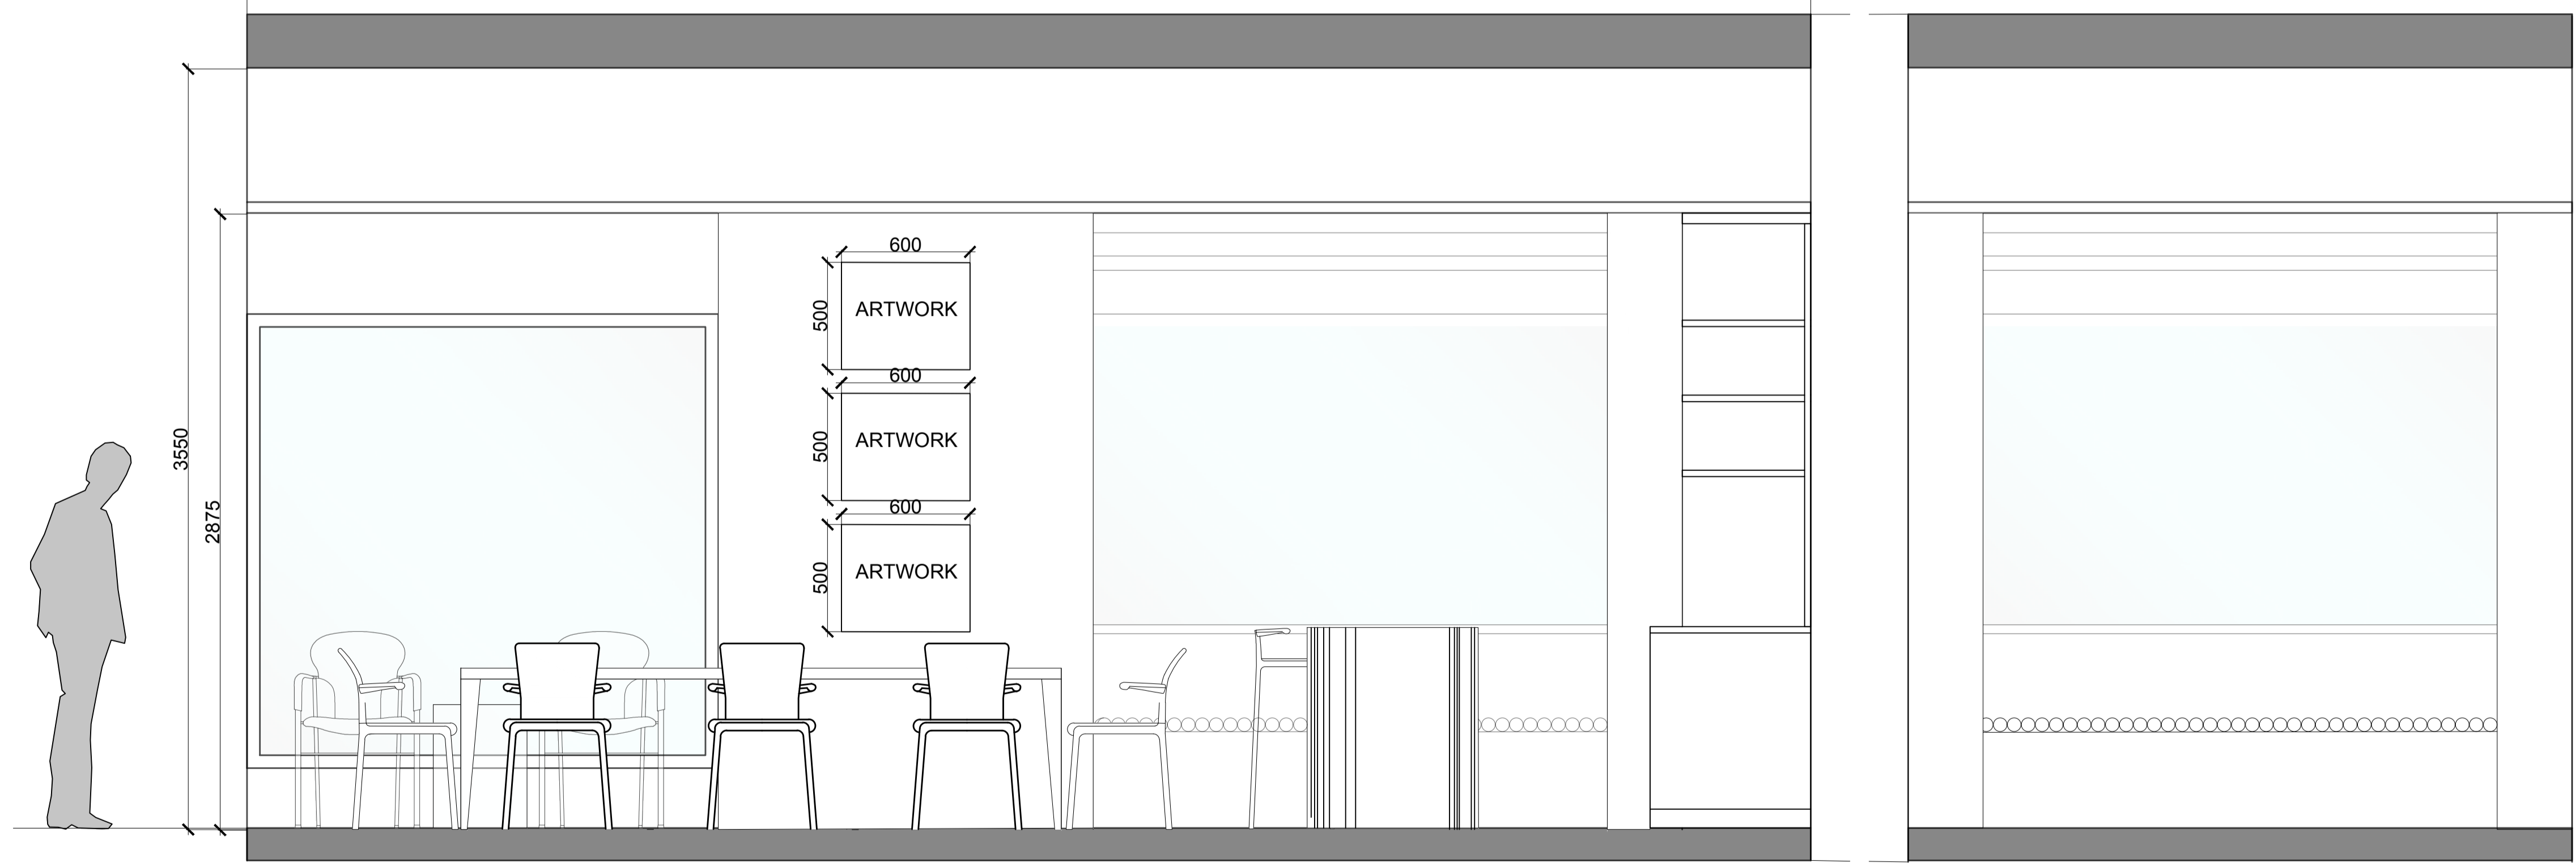


01 ELEVATION
A35 GROUND FLOOR - DINING

02 ELEVATION
A35 GROUND FLOOR - DINING UPHOLSTERED SEATING AREA

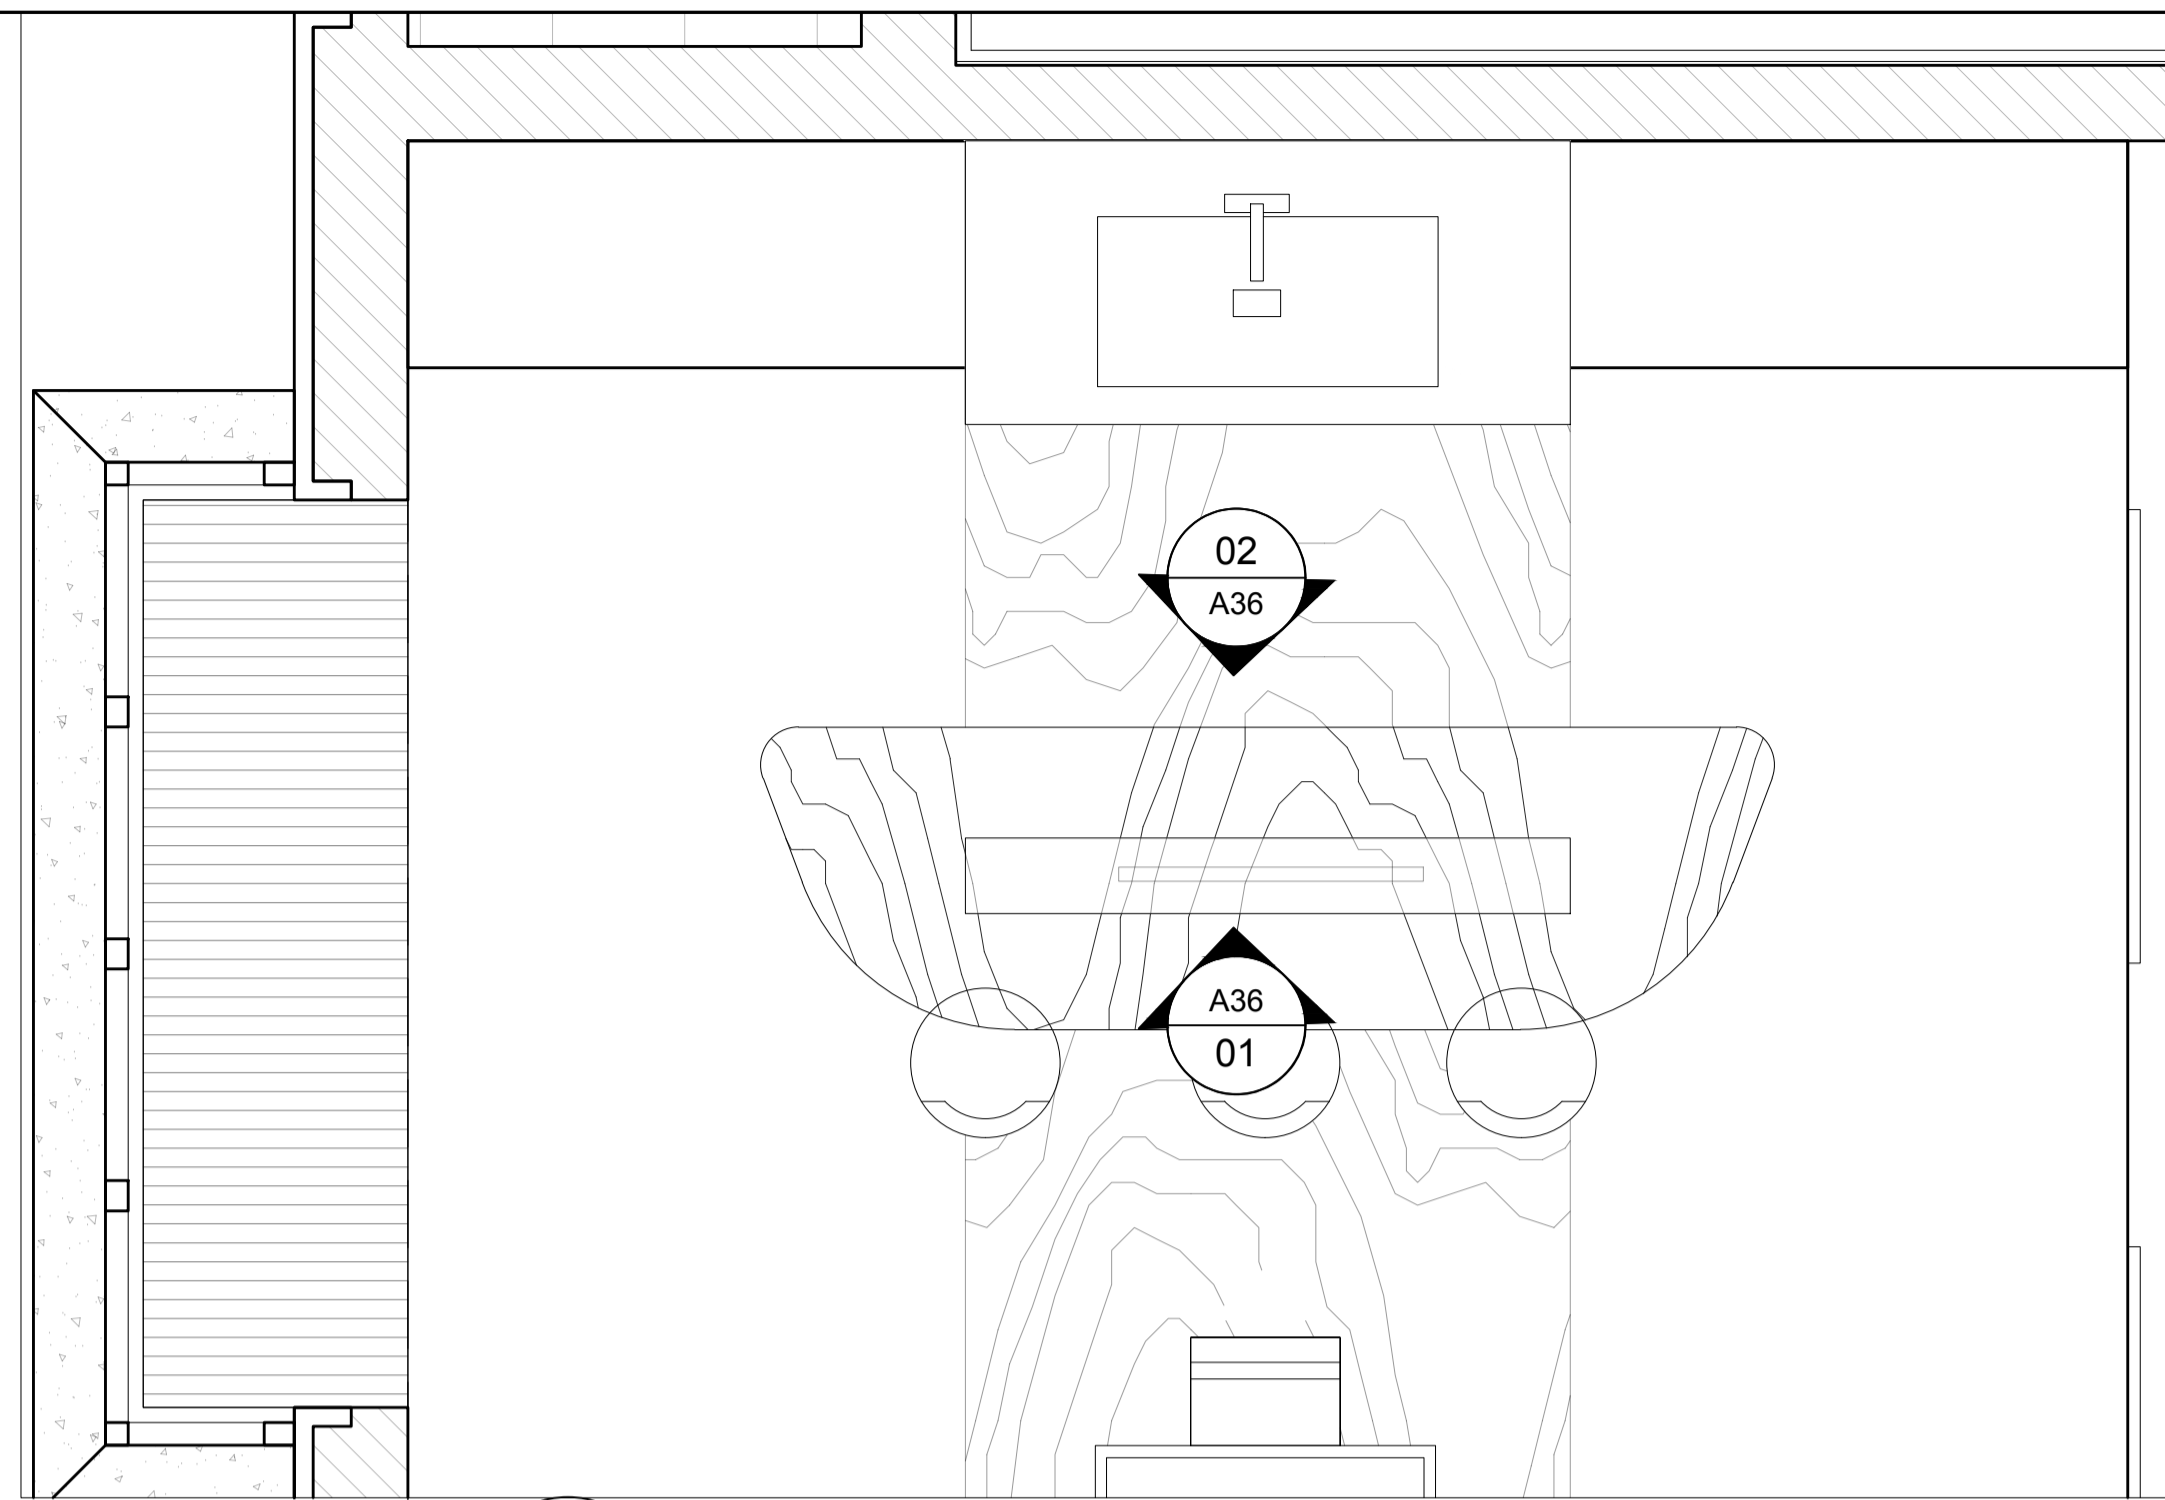


01 PLAN
A36 GROUND FLOOR - DINING

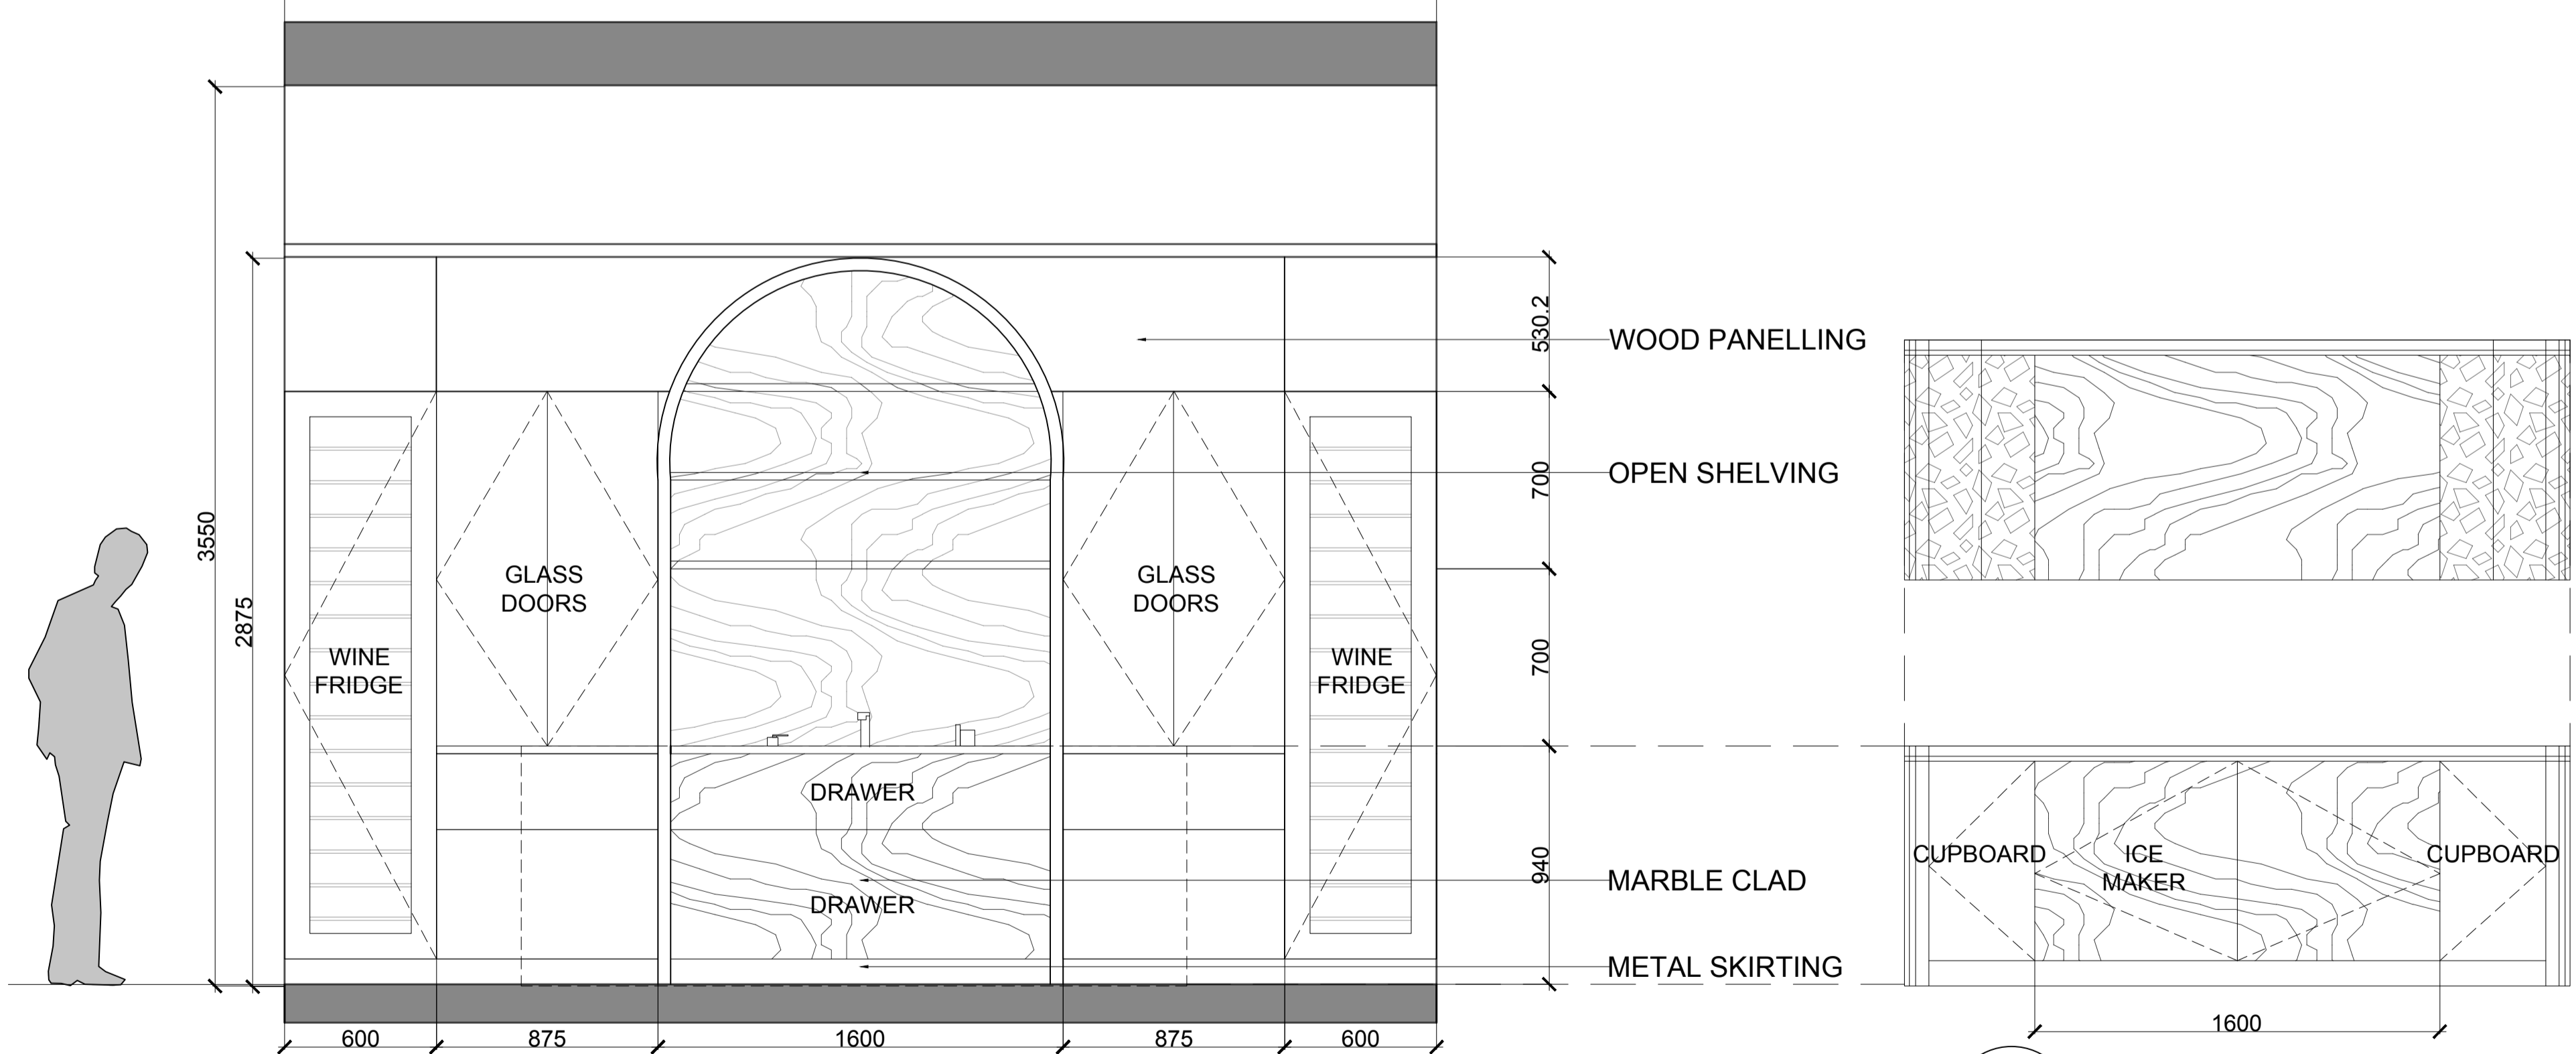

01 ELEVATION
A36 GROUND FLOOR - DINING


02 ELEVATION
A36 GROUND FLOOR - DINING BAR ISLAND

NOTES:

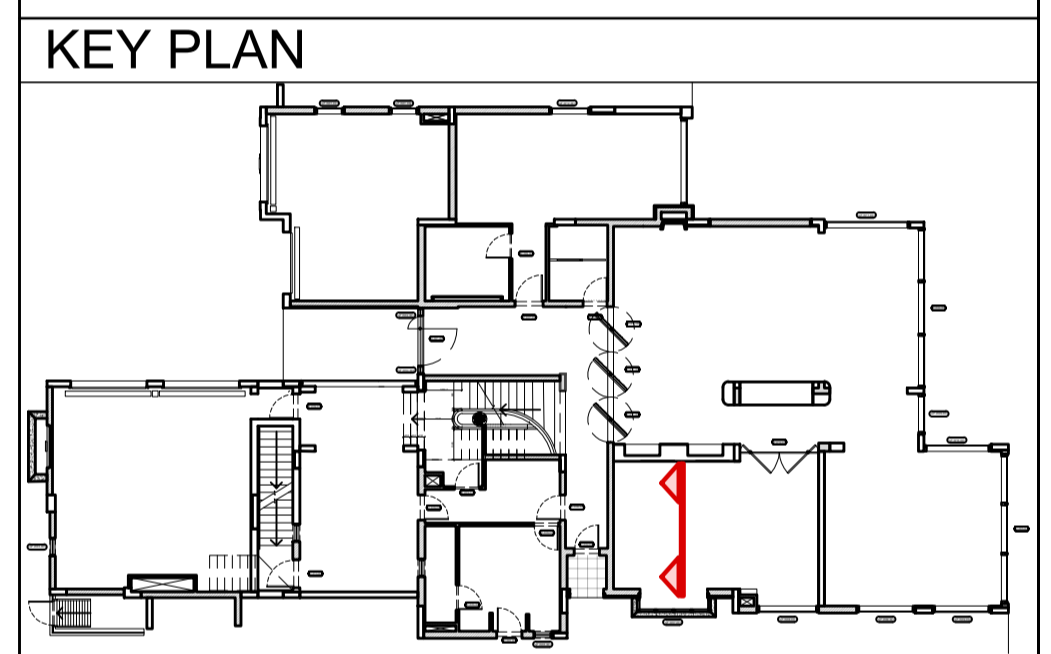


ISSUES:

No:	Date	Description	Sign off by:
		RIBA STAGE 1	

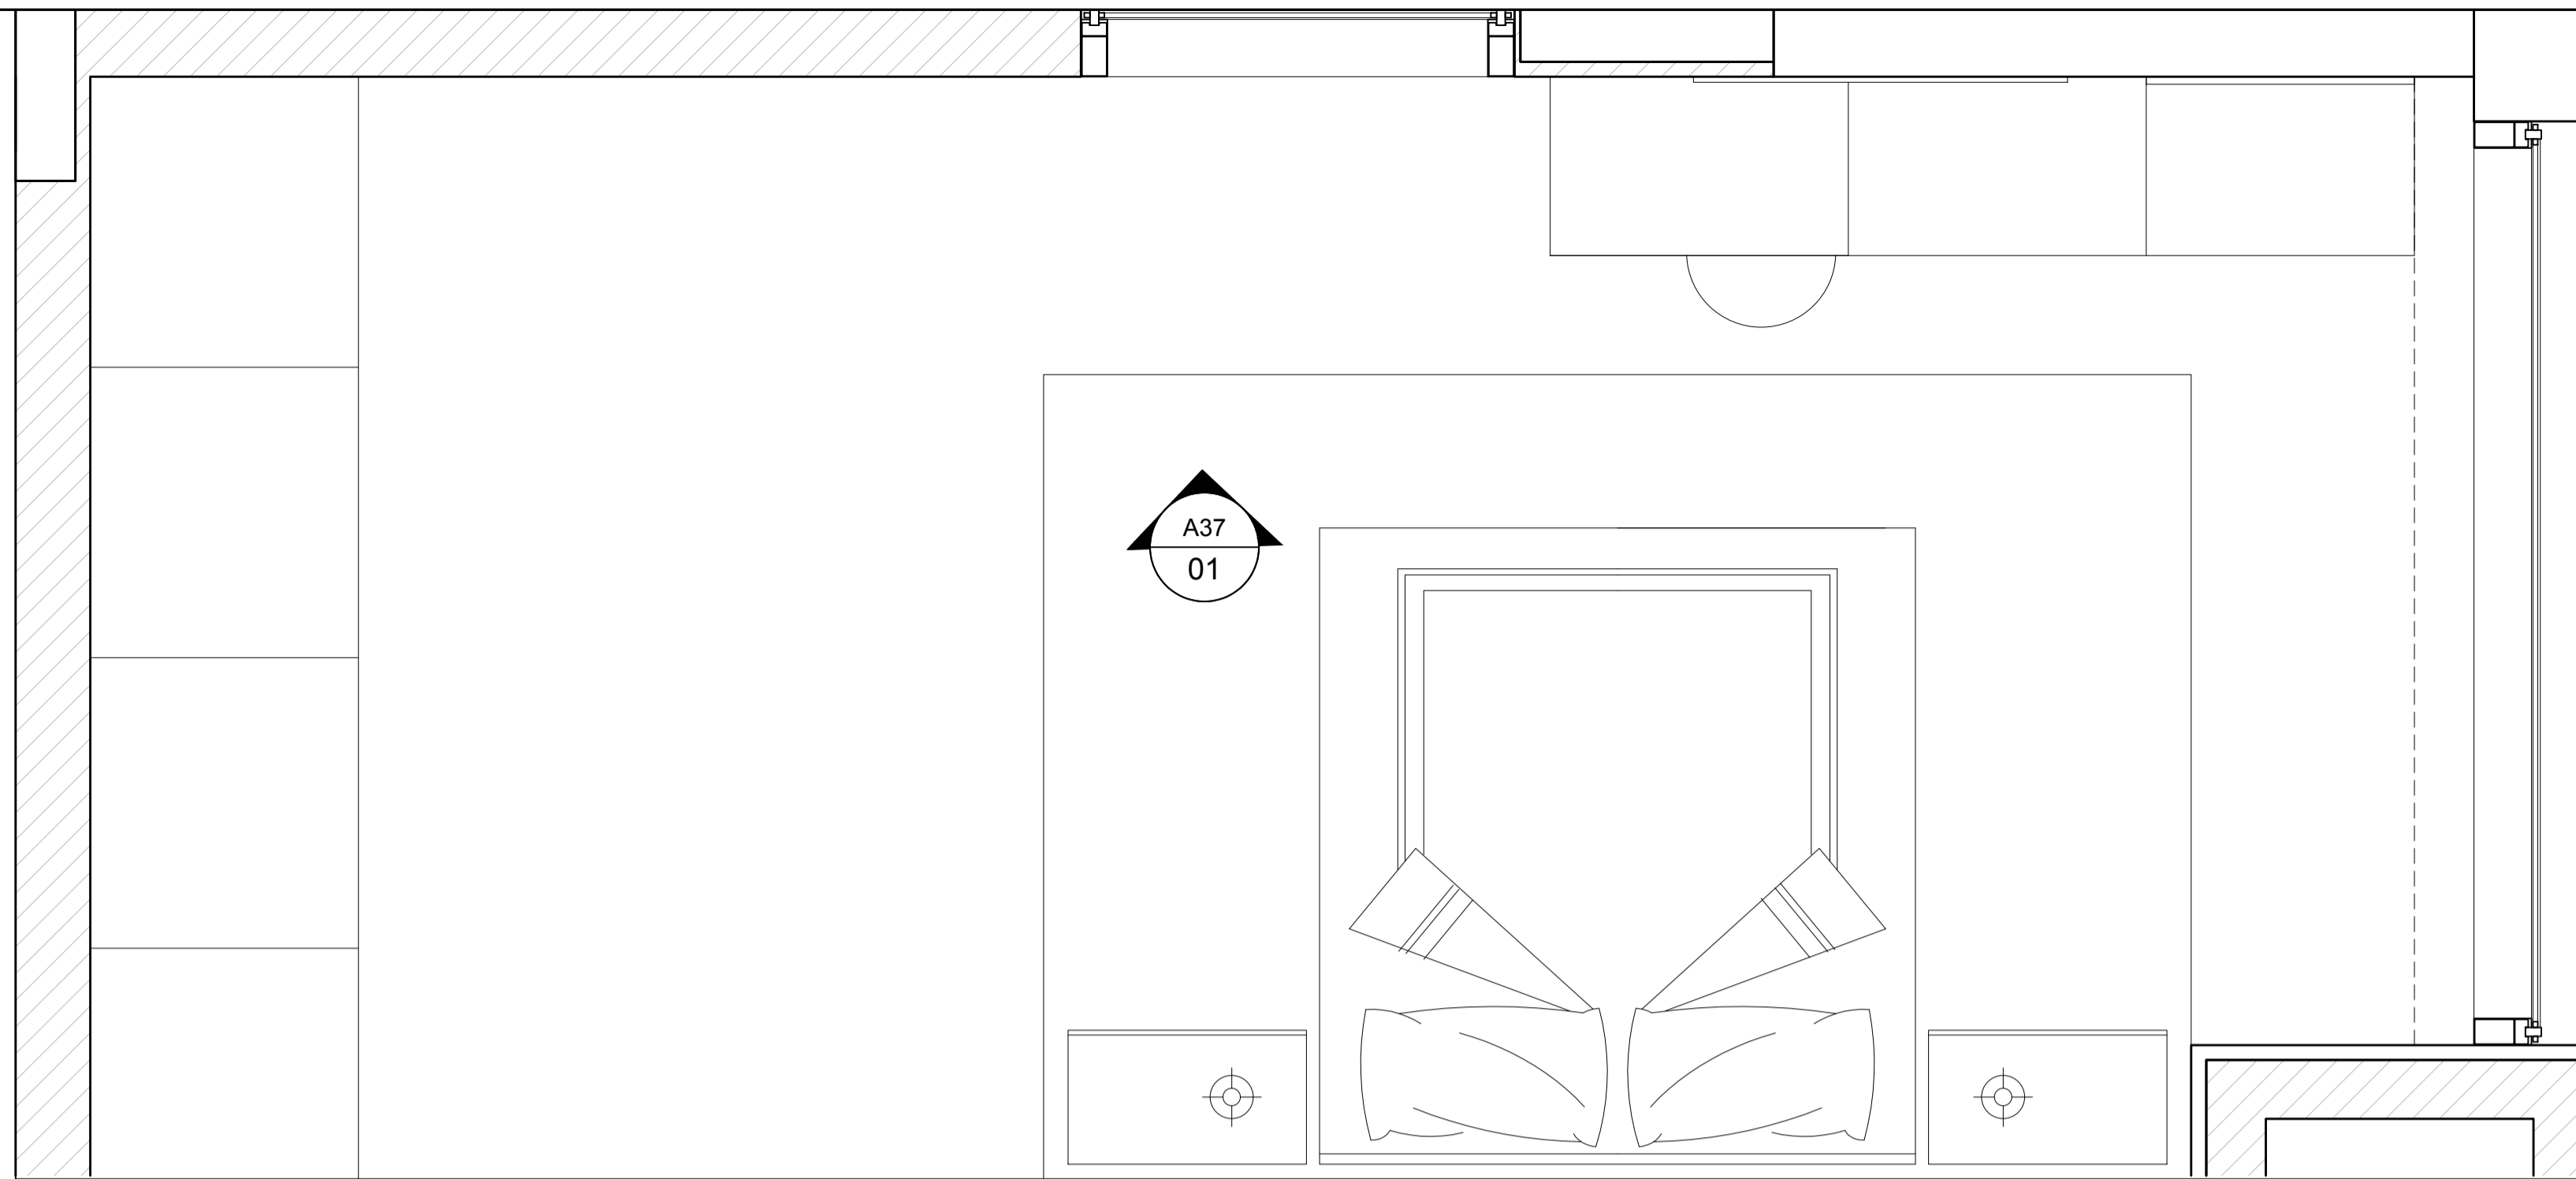


01 PLAN
A37 GROUND FLOOR - GUEST BEDROOM

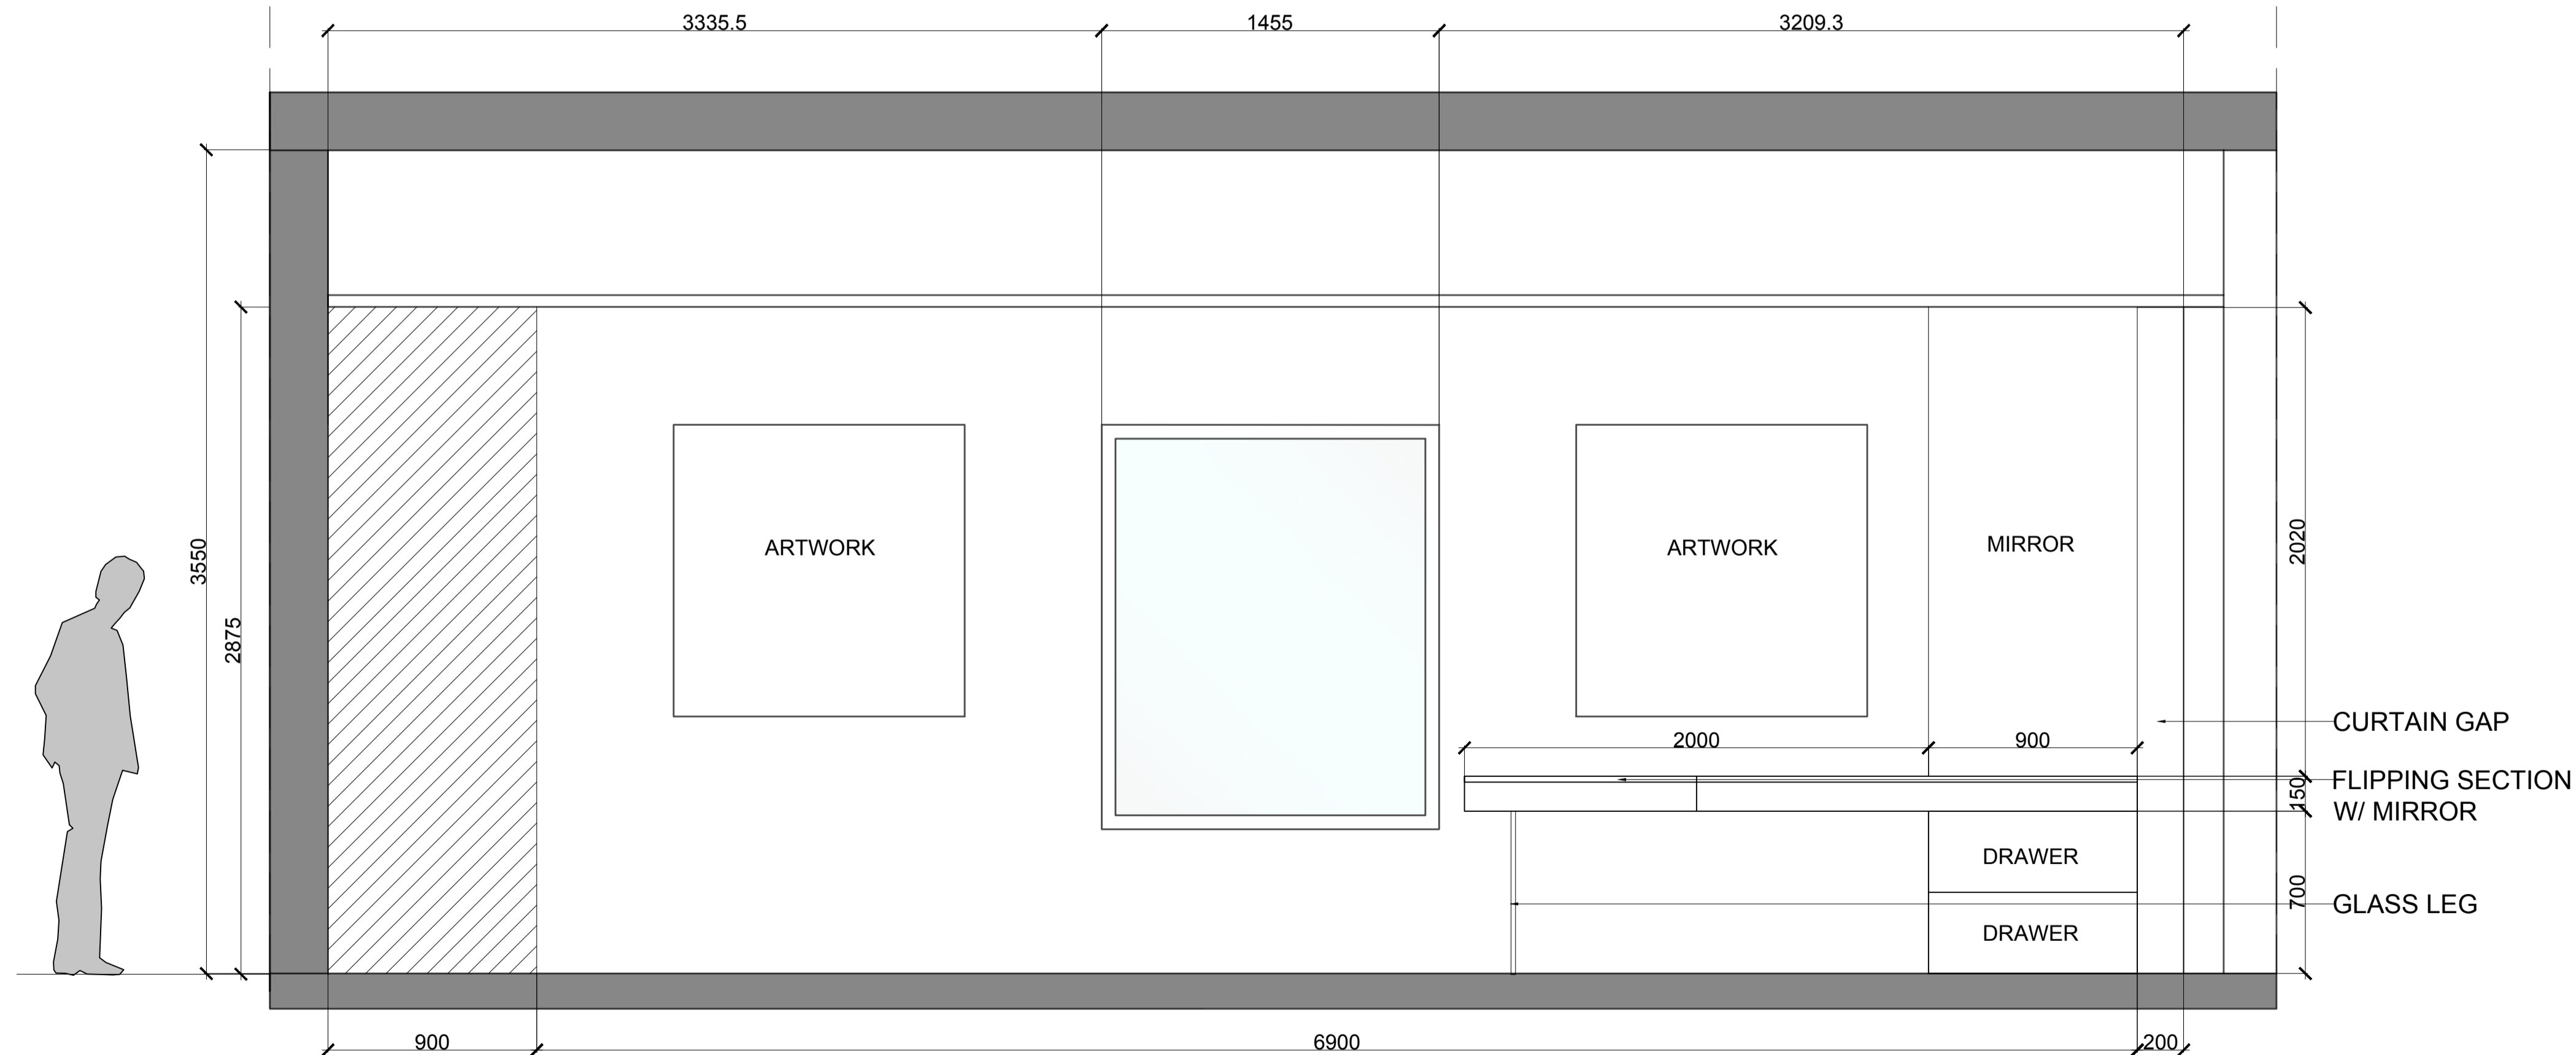


01 ELEVATION
A37 GROUND FLOOR - GUEST BEDROOM

NOTES:

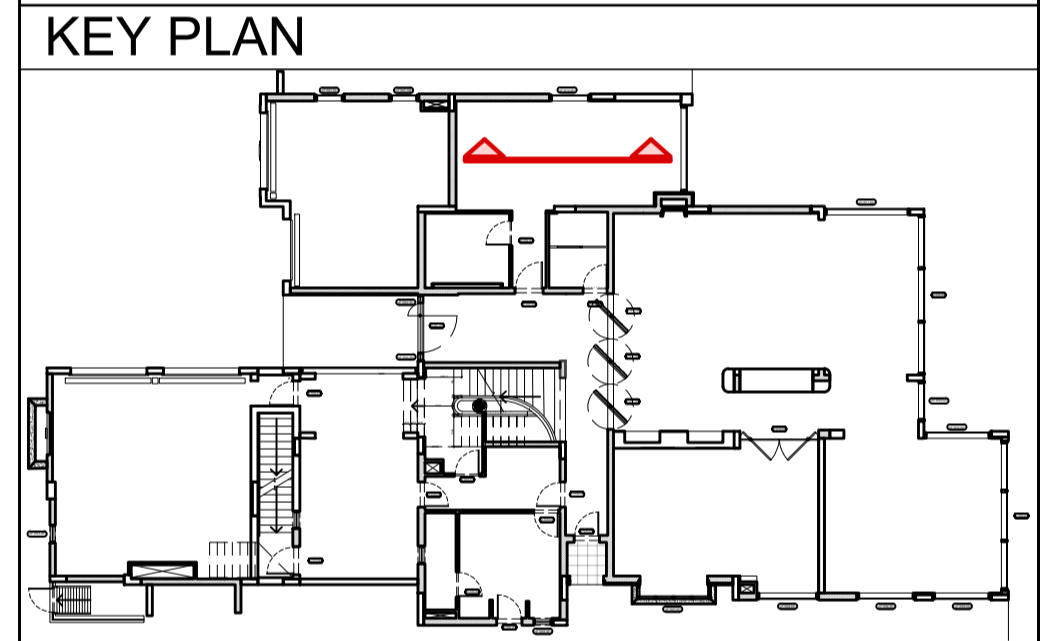


ISSUES:

No:	Date	Description	Sign off by:
		RIBA STAGE 1	

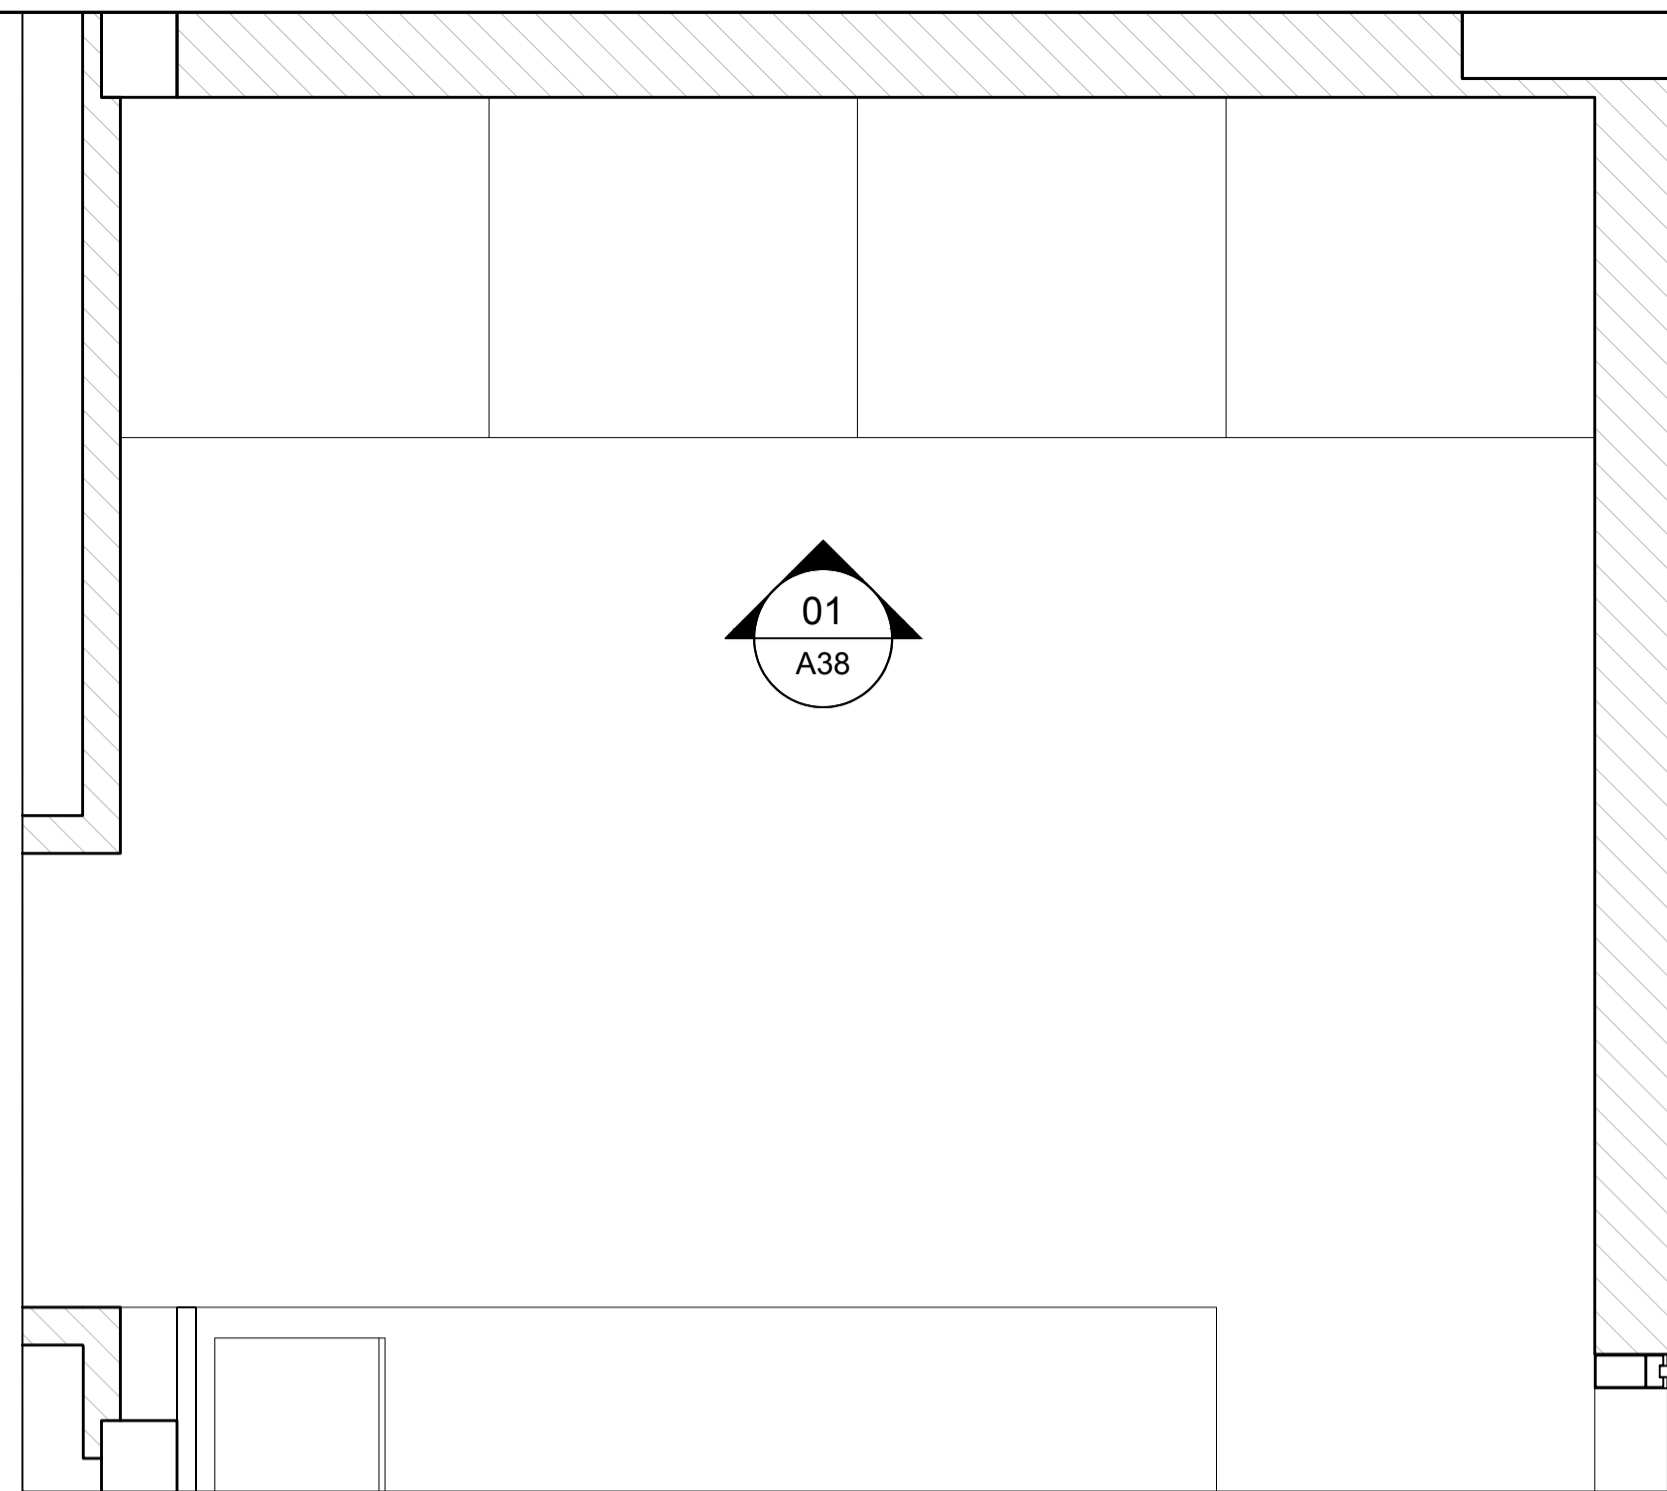


01
A38 **PLAN**
GROUND FLOOR - GUEST BEDROOM

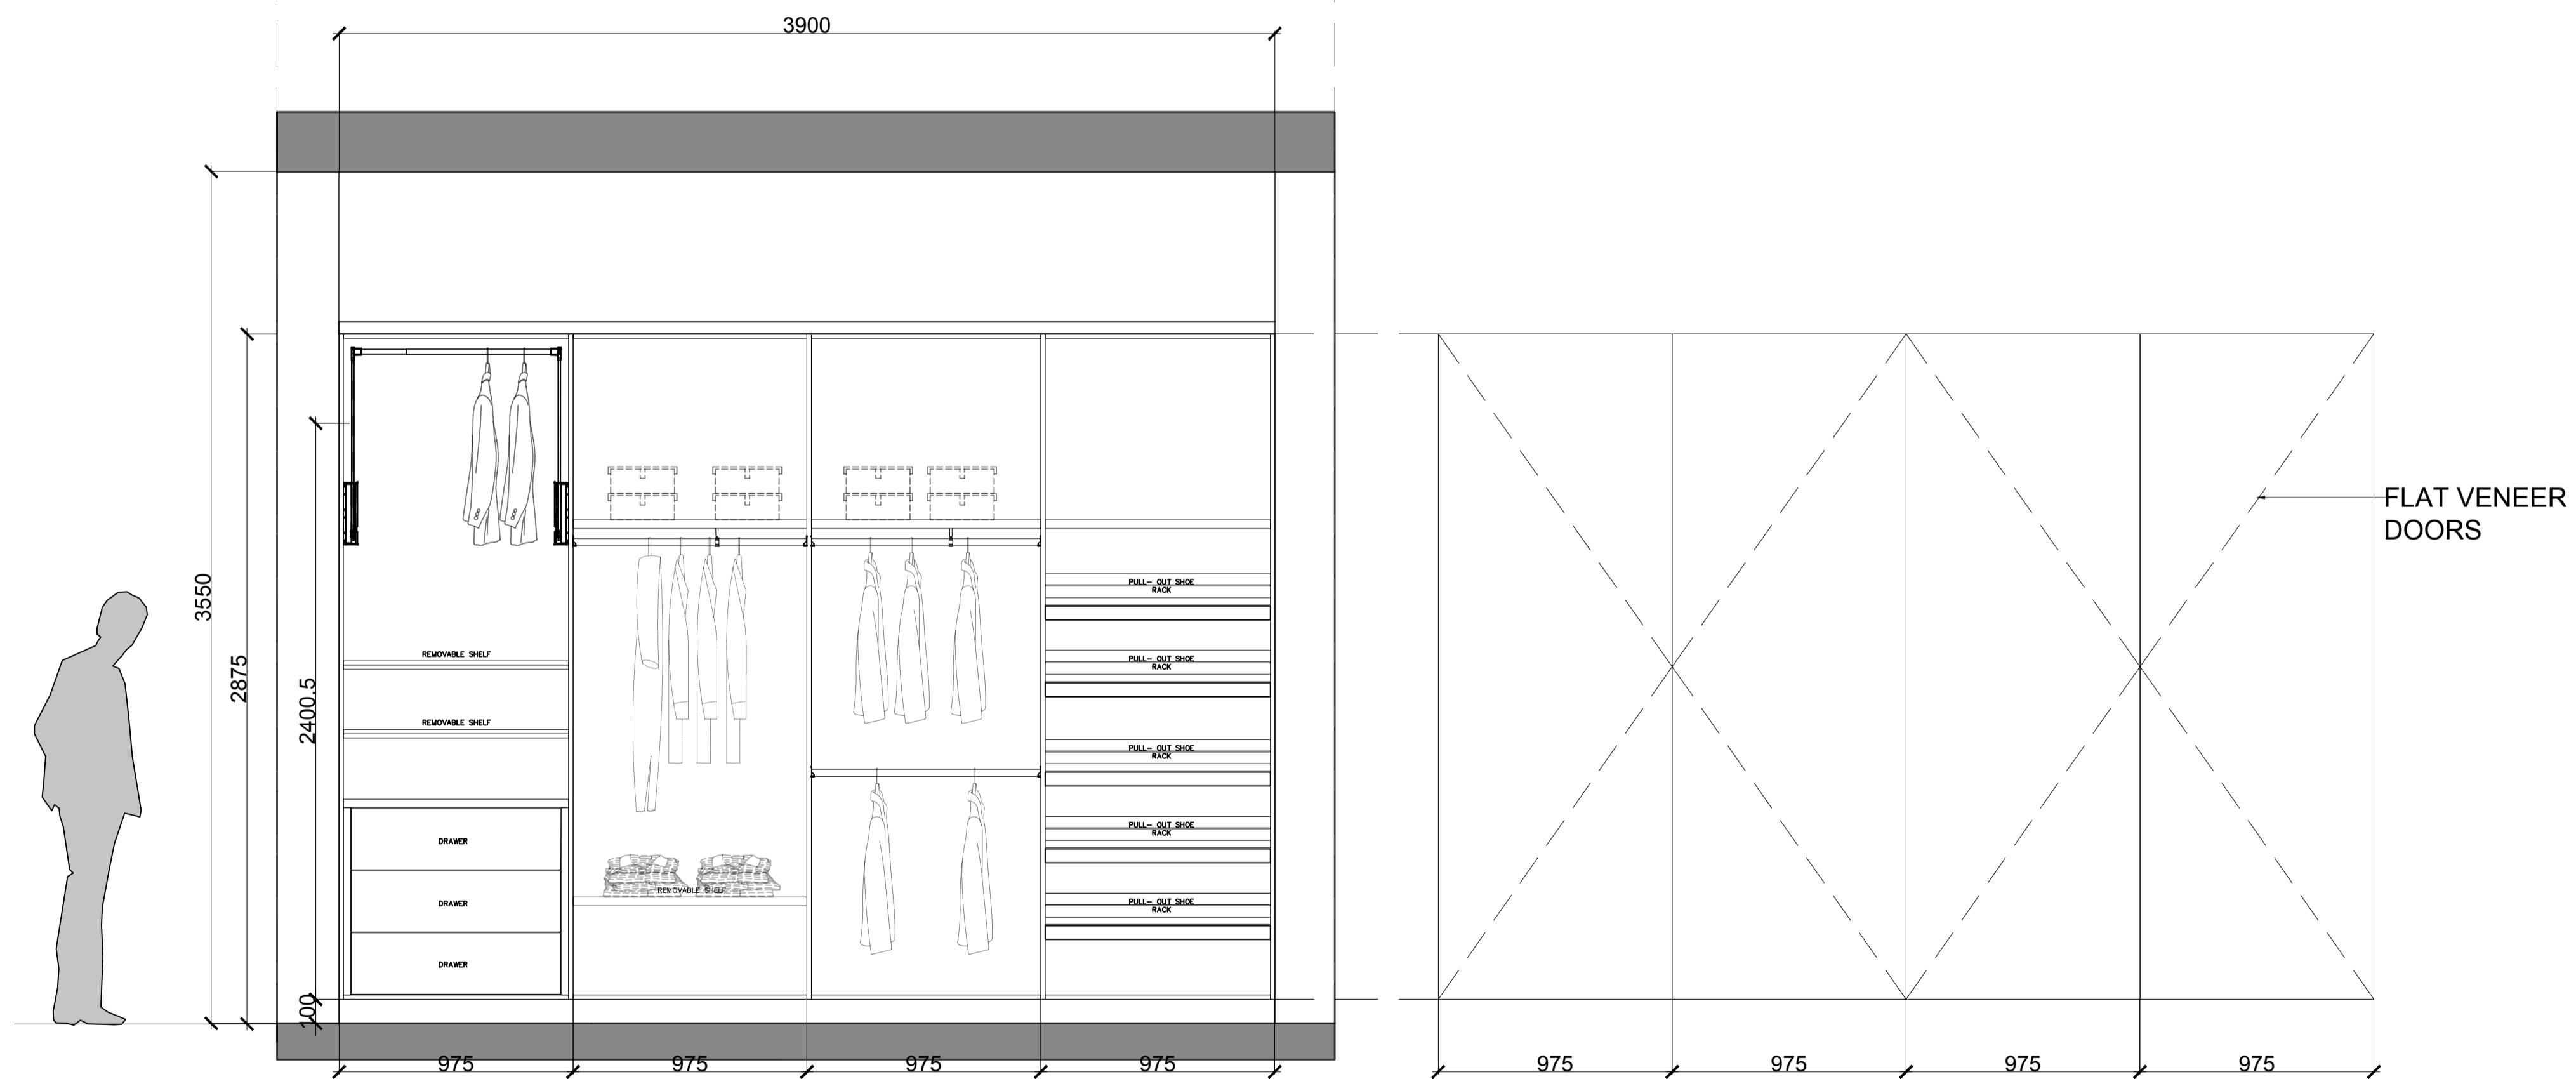


01
A38 **ELEVATION**
GROUND FLOOR - GUEST BEDROOM

NOTES:

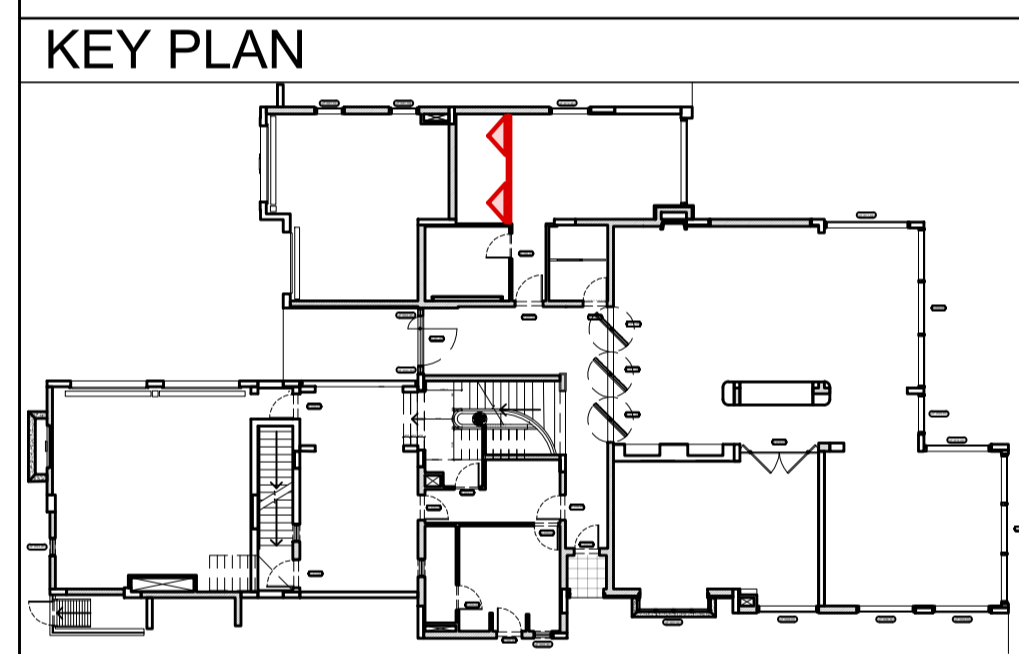


ISSUES:

No:	Date	Description	Sign off by:
		RIBA STAGE 1	

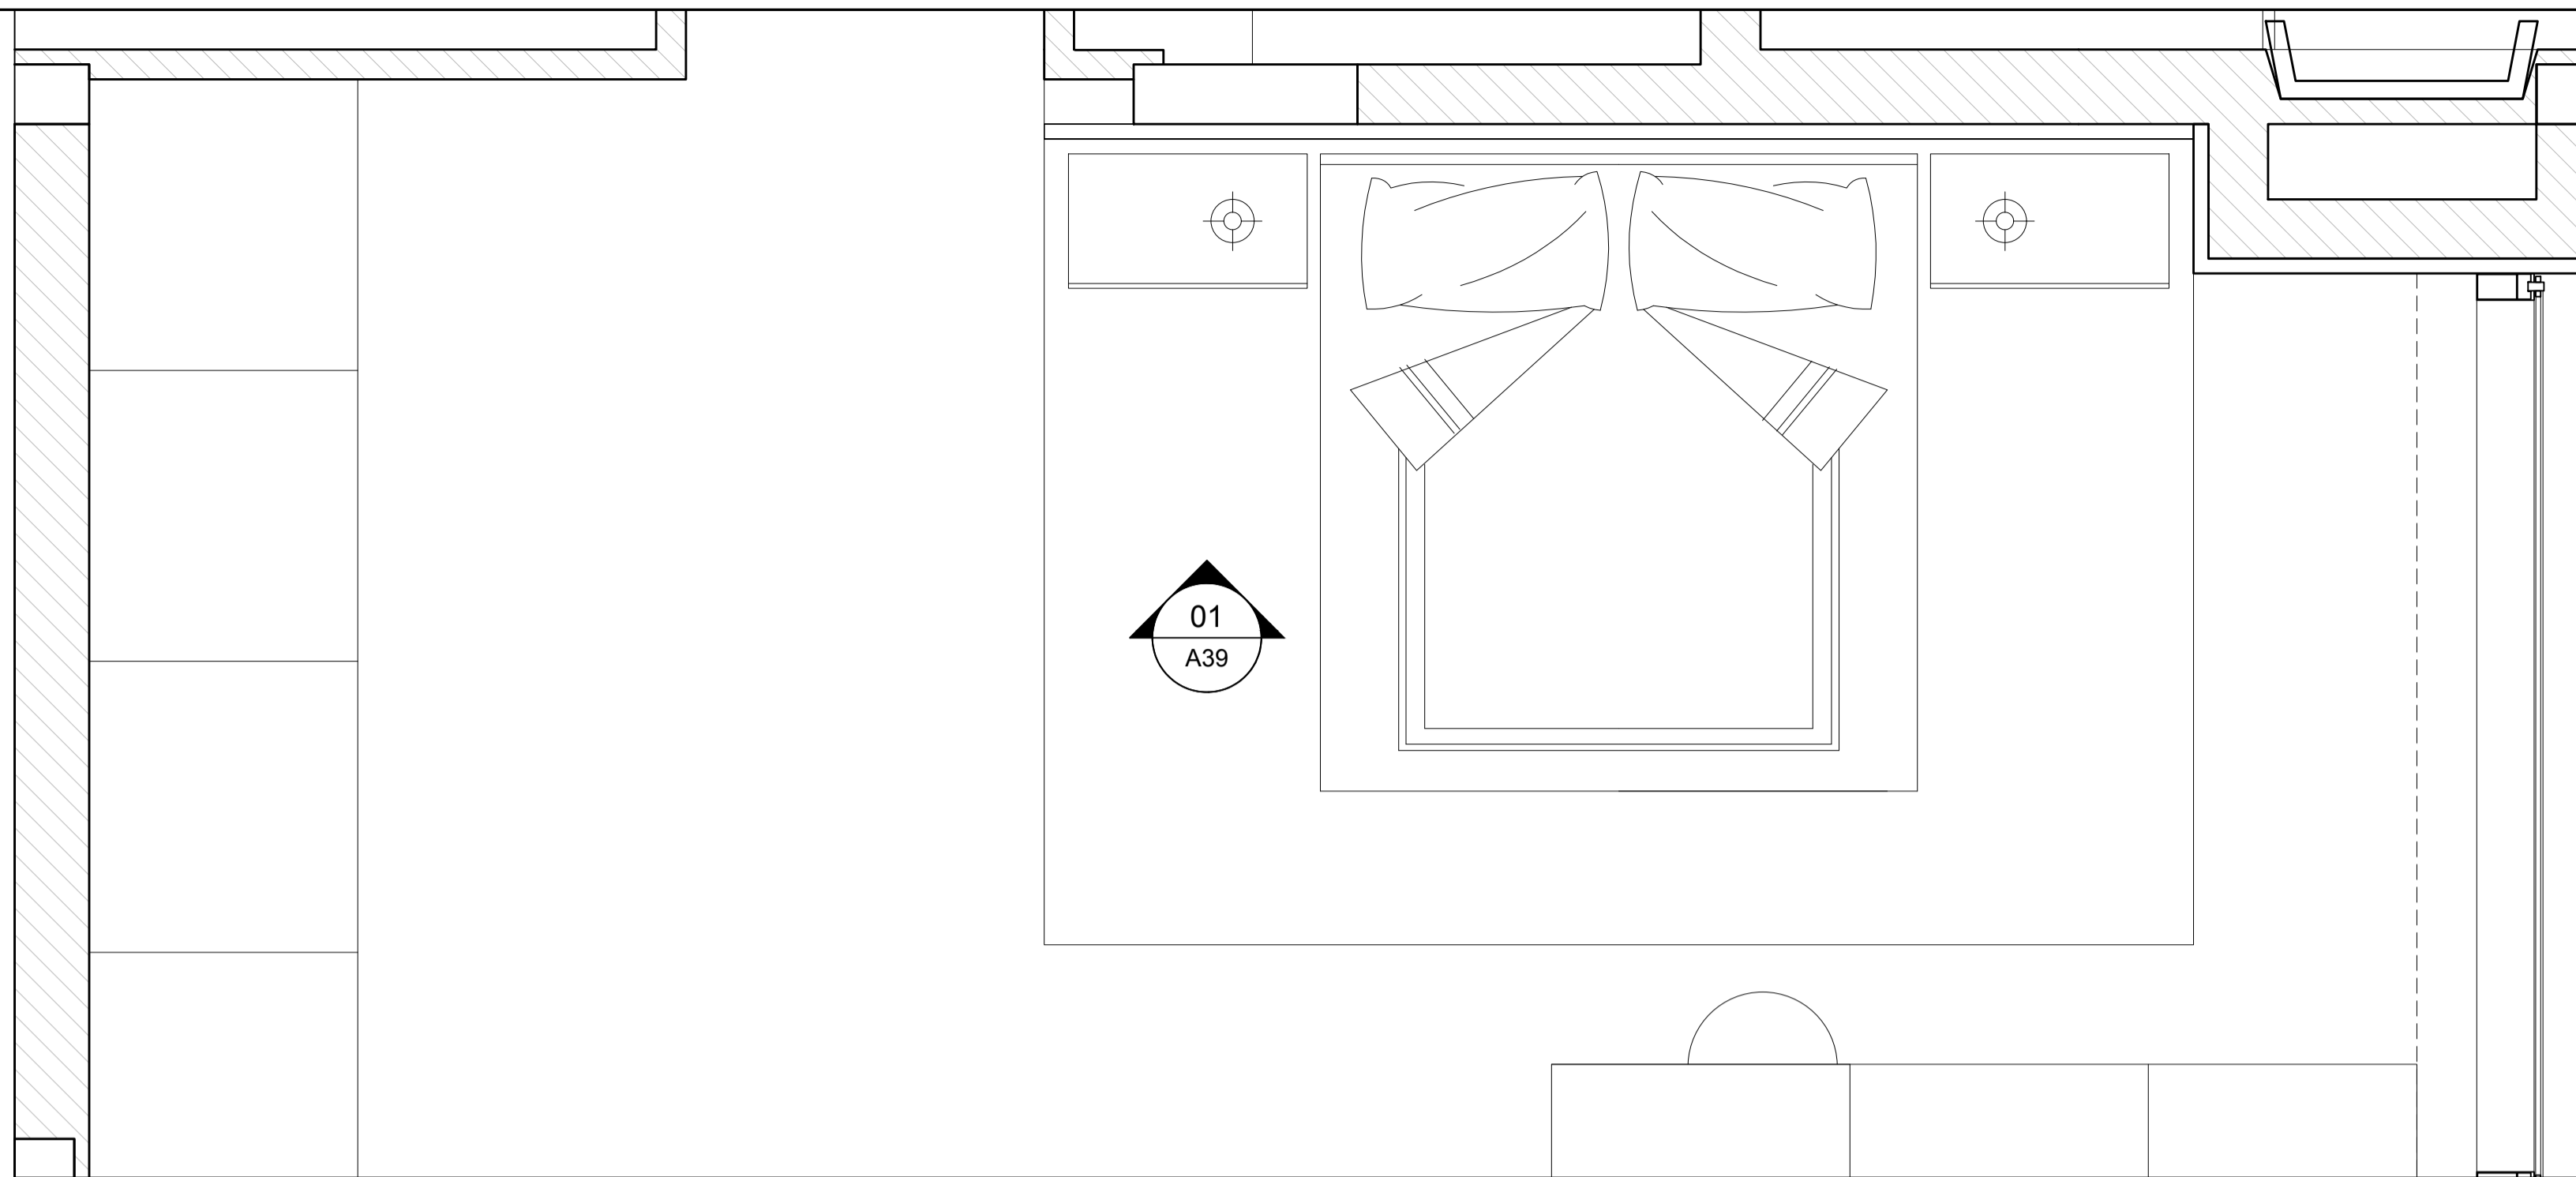


01
A39 **PLAN**
GROUND FLOOR - GUEST BEDROOM

NOTES:

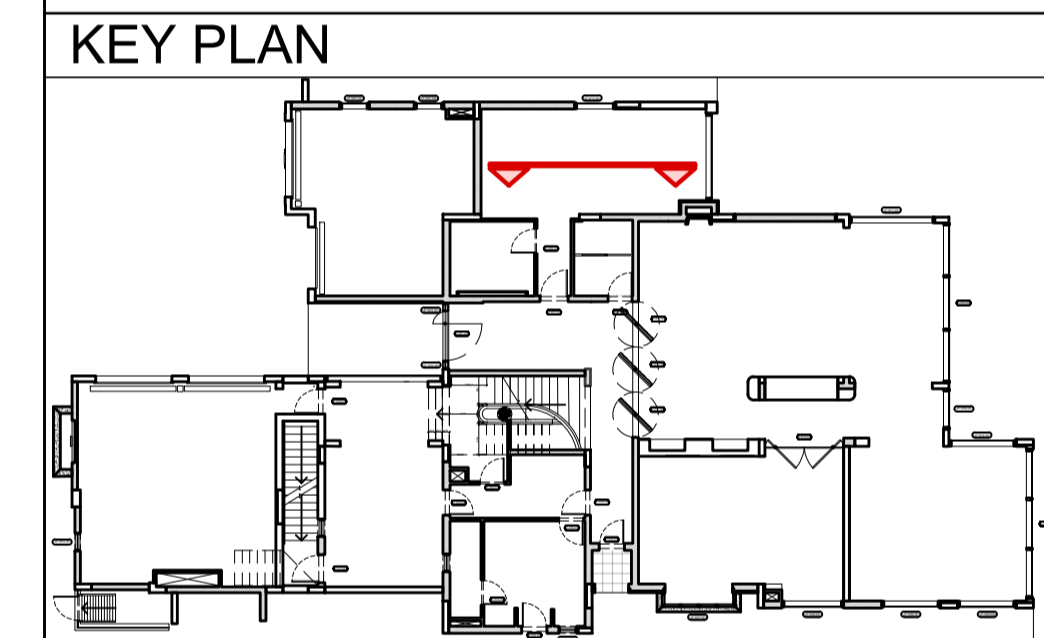


ISSUES:

No:	Date	Description	Sign off by:
		RIBA STAGE 1	

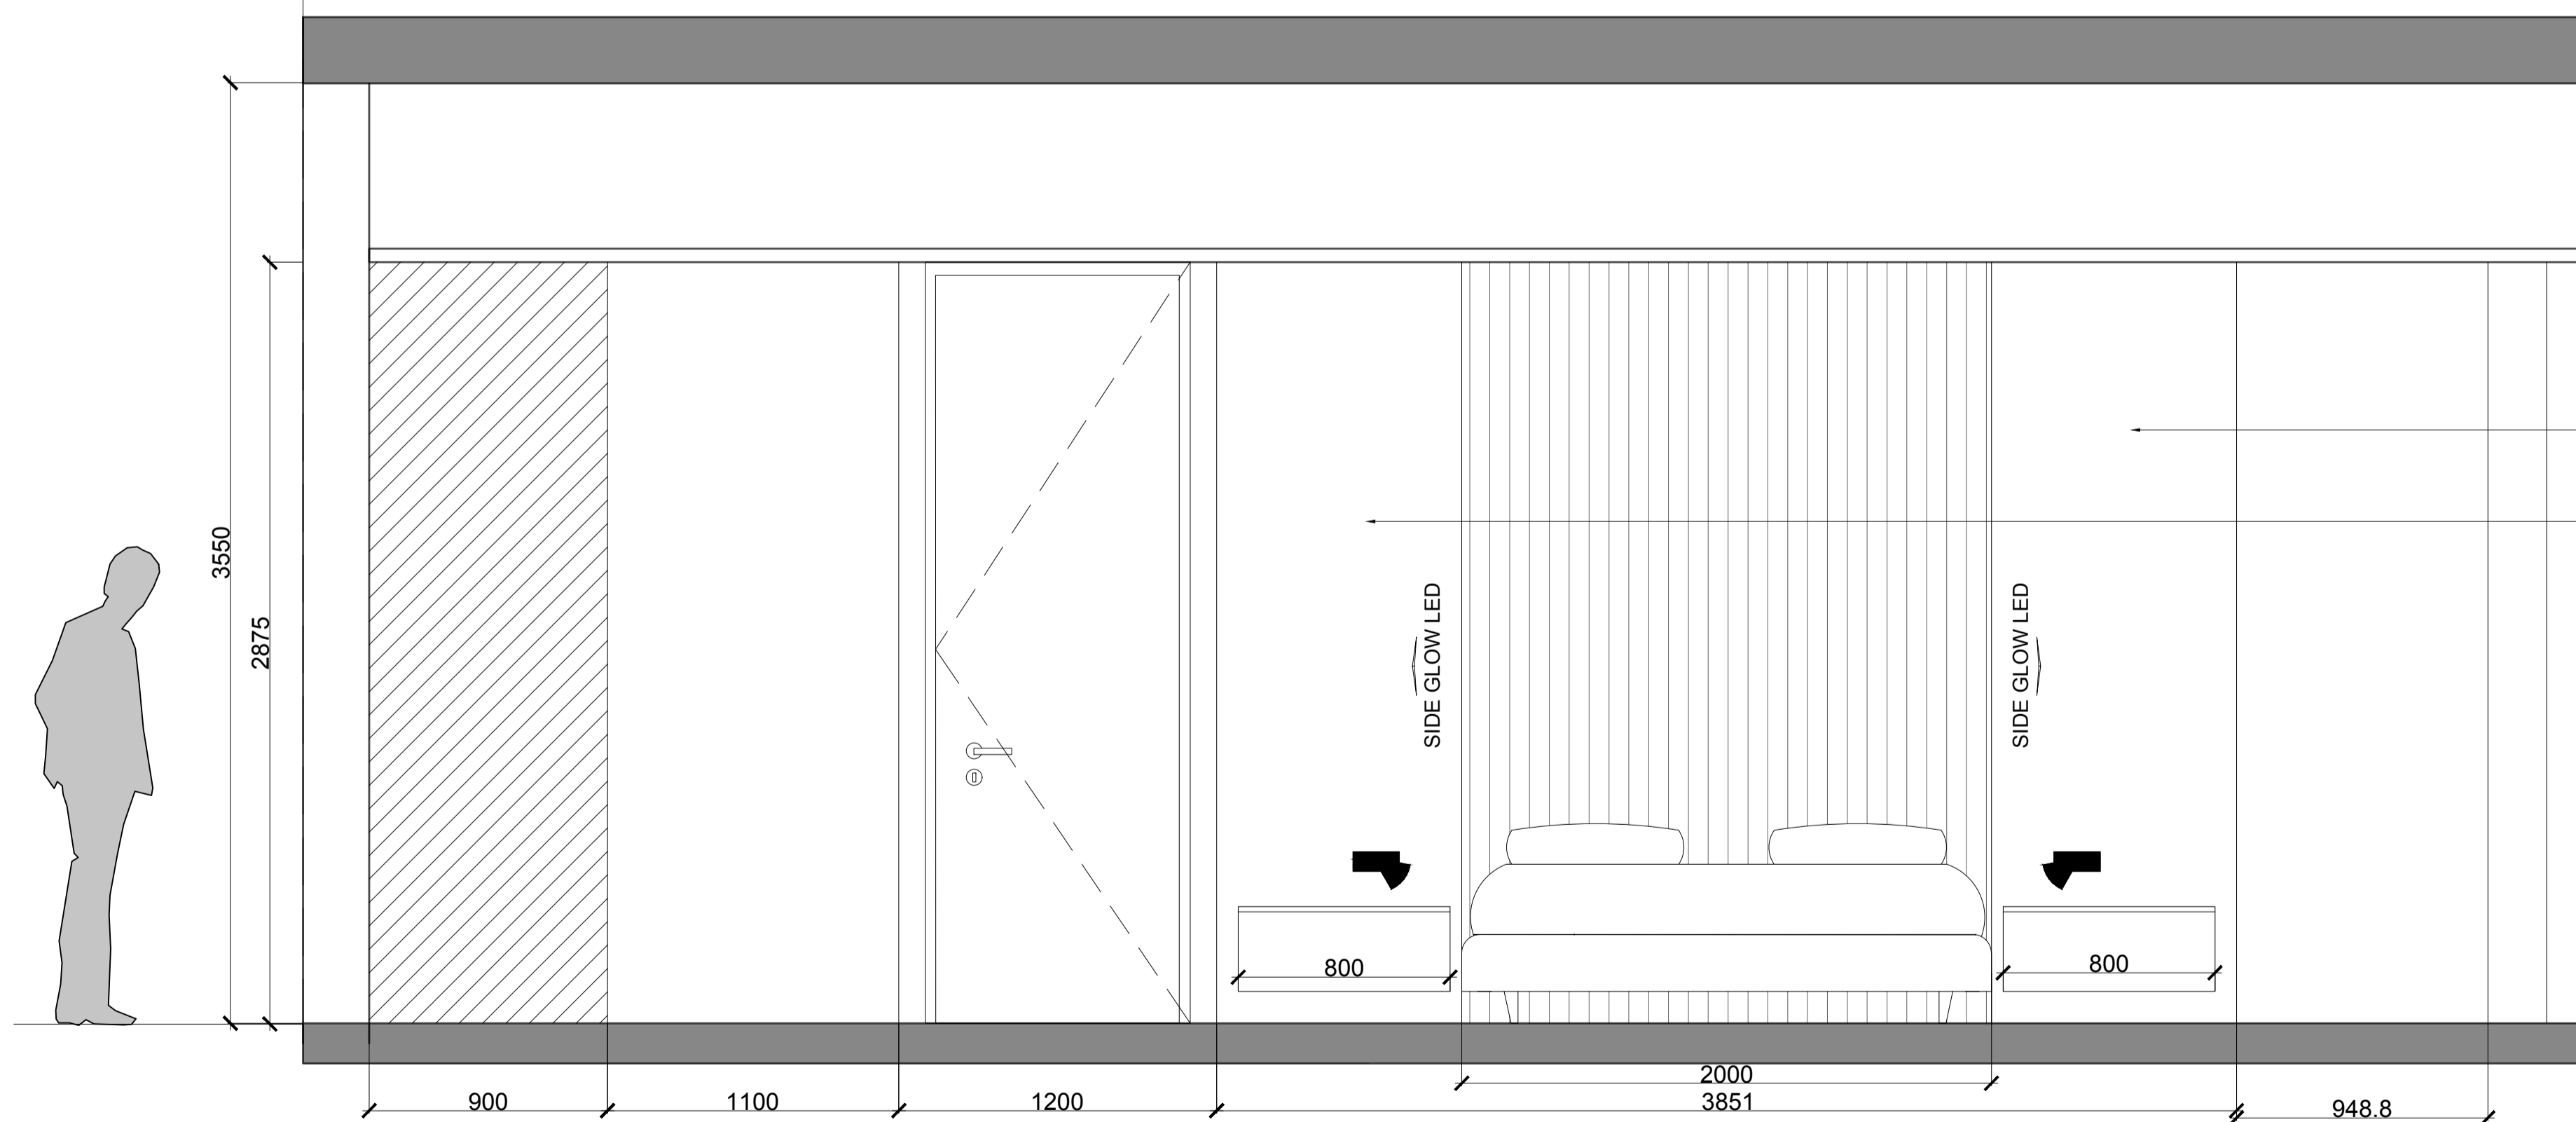


01
A39 **ELEVATION**
GROUND FLOOR - GUEST BEDROOM

ER

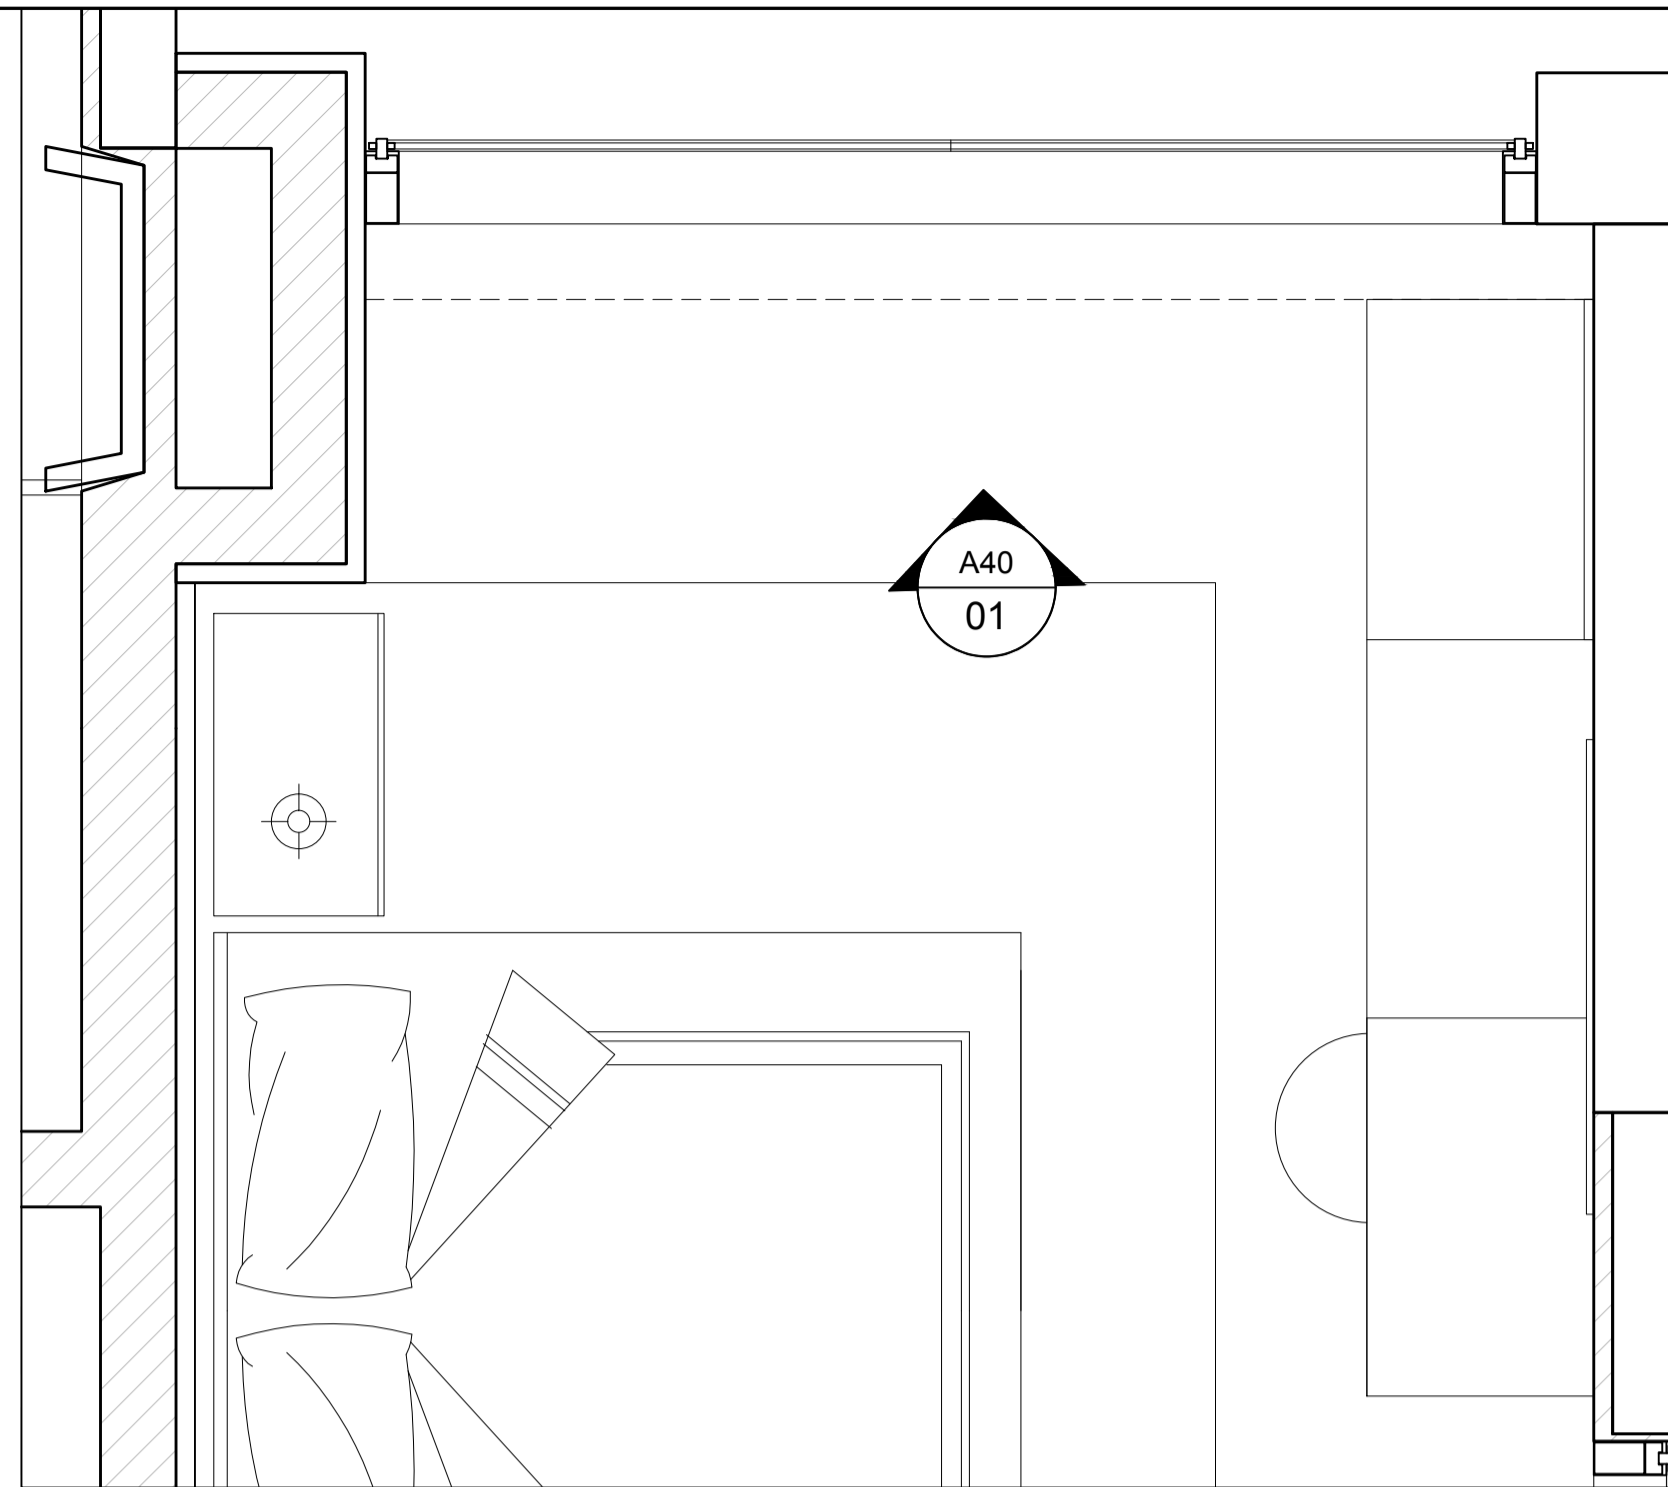

01 PLAN
A40 GROUND FLOOR - GUEST BEDROOM

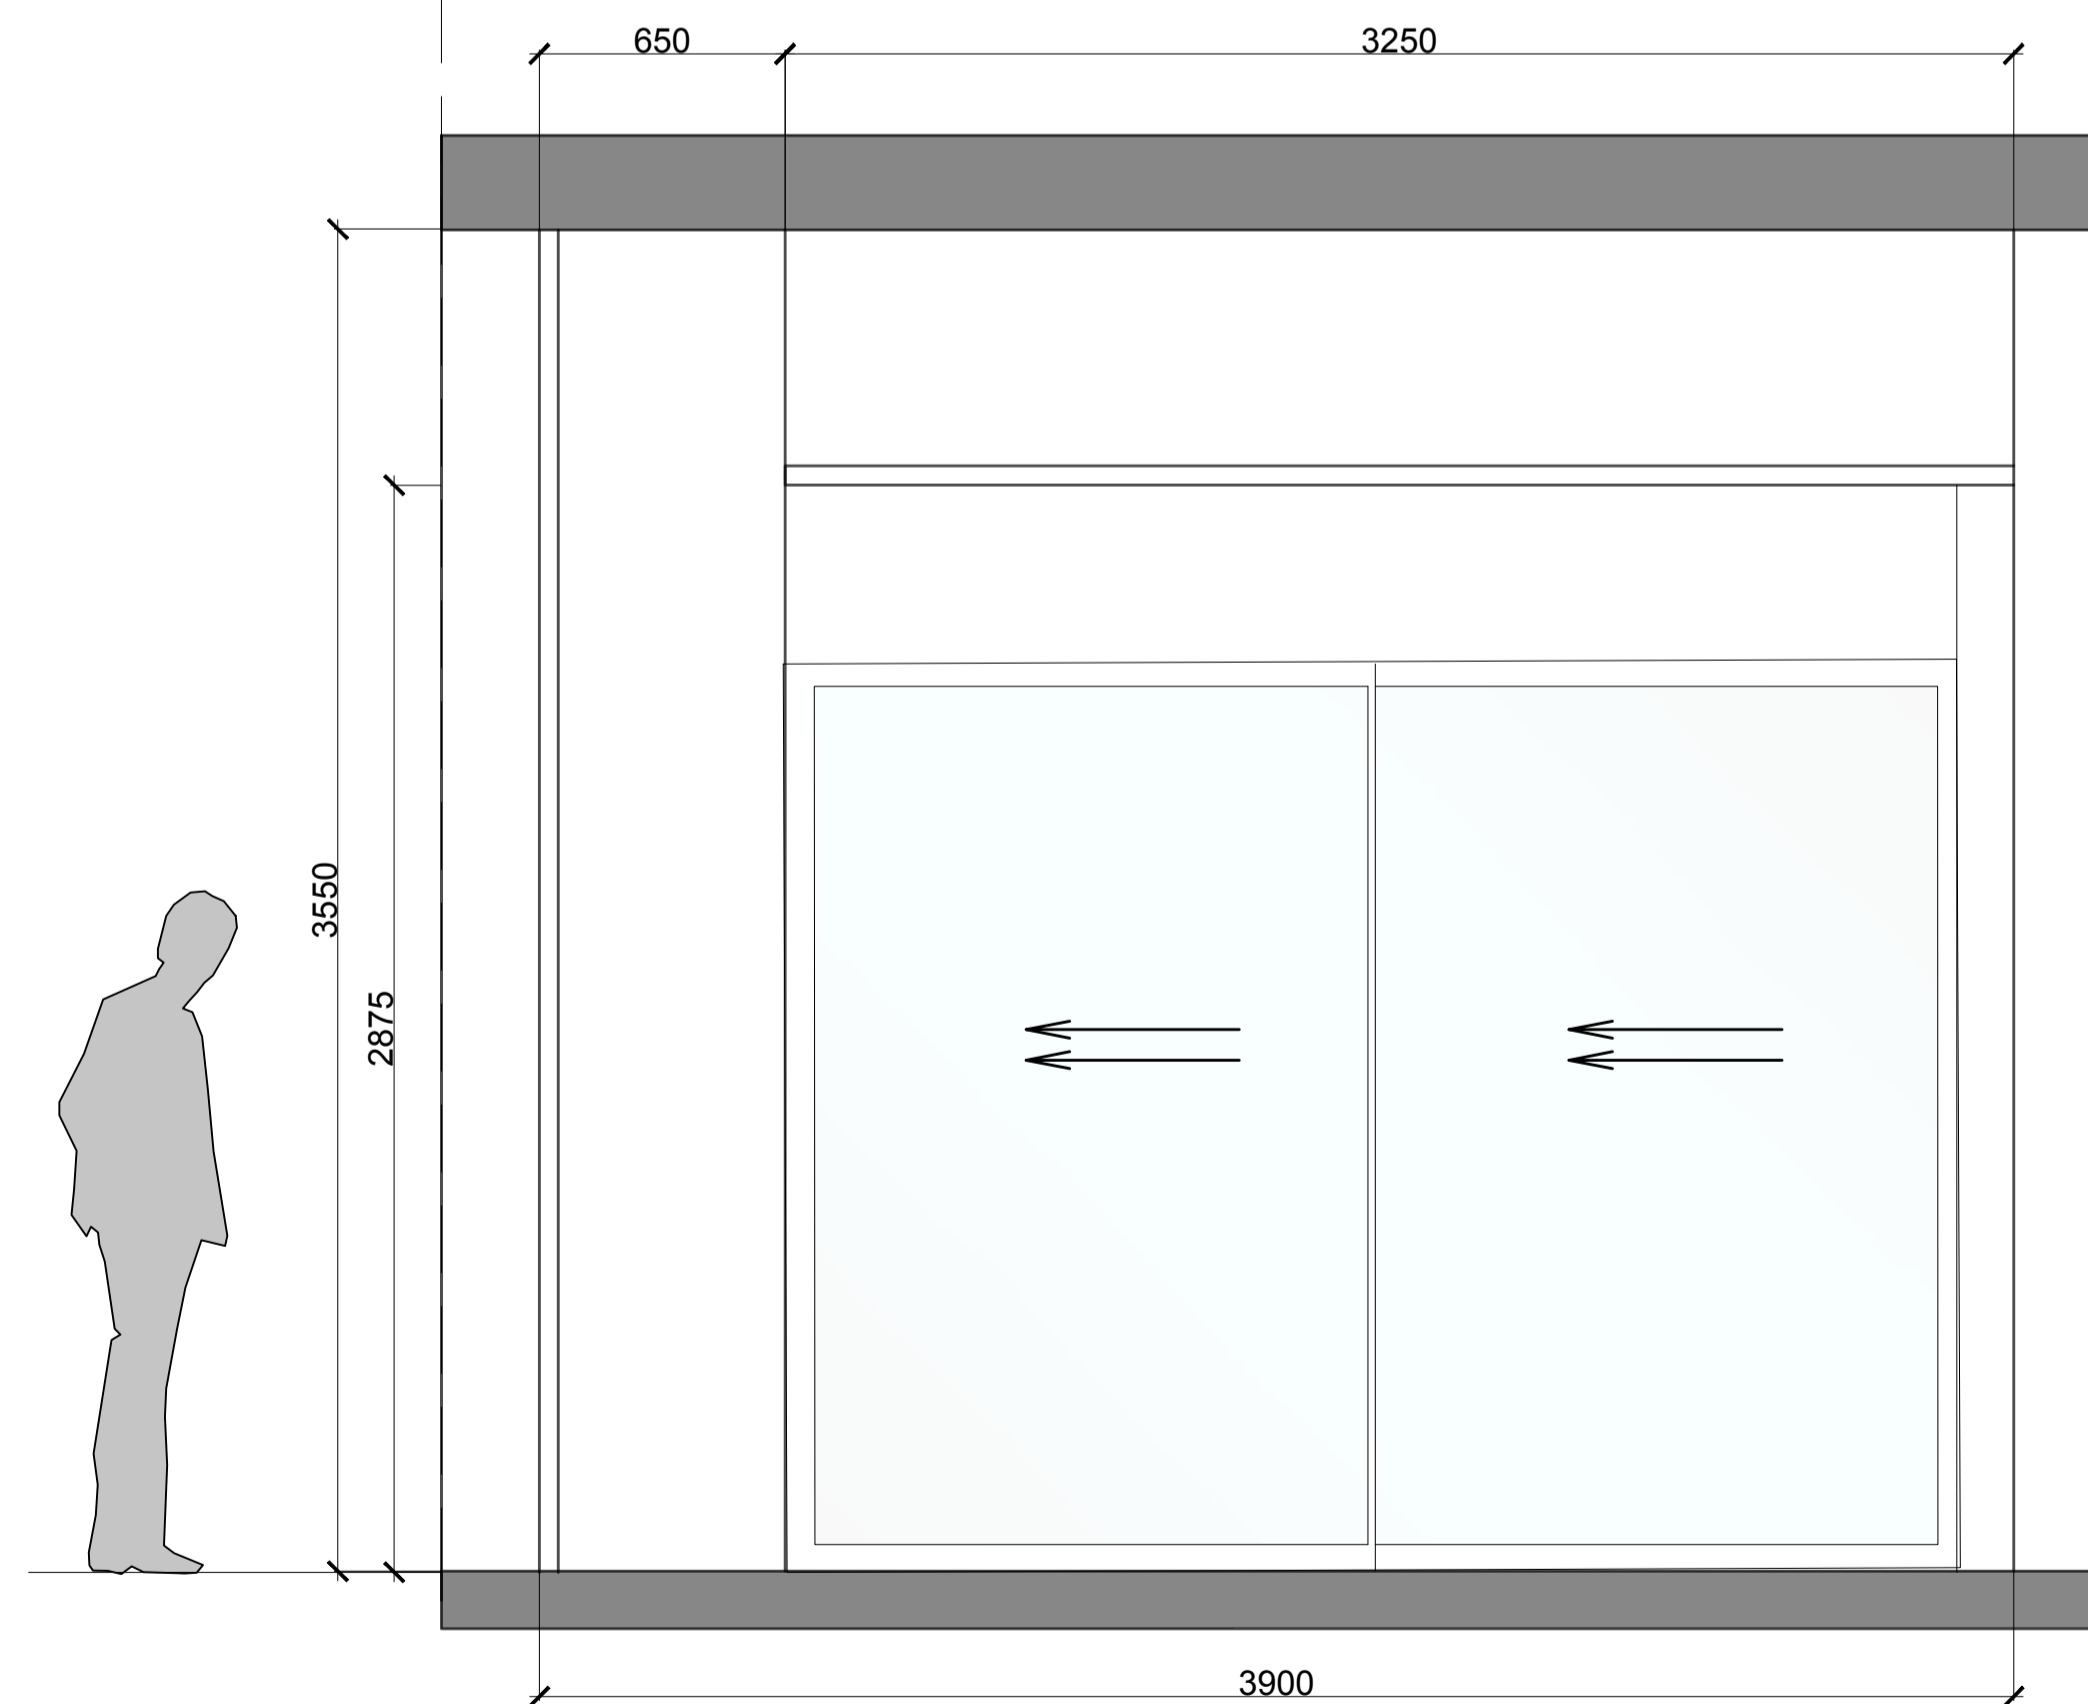


01 ELEVATION
A40 GROUND FLOOR - GUEST BEDROOM

ANEL

ANEL


NOTES:

KEY PLAN

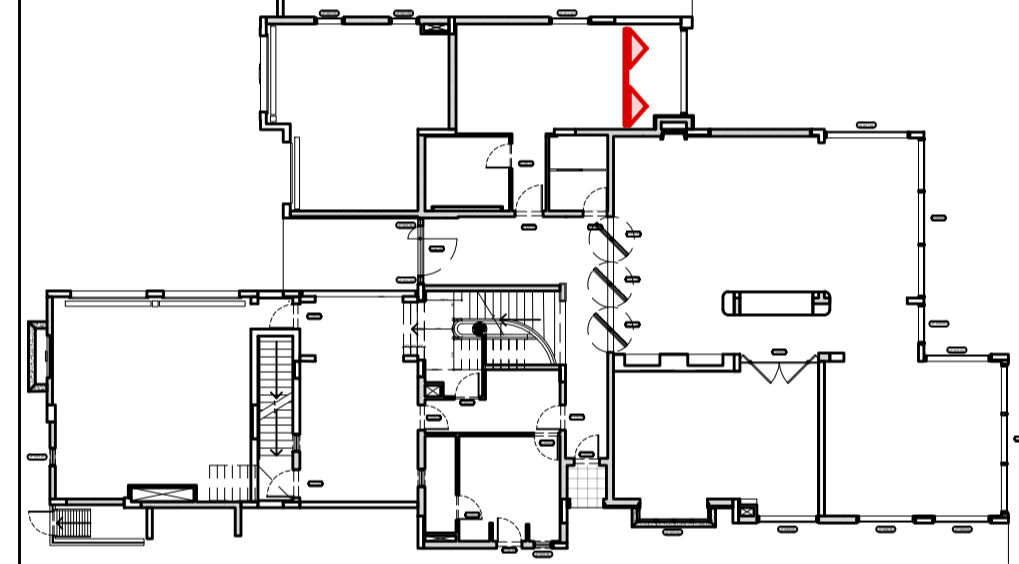


ISSUES:


No:	Date	Description	Sign off by:
		RIBA STAGE 1	

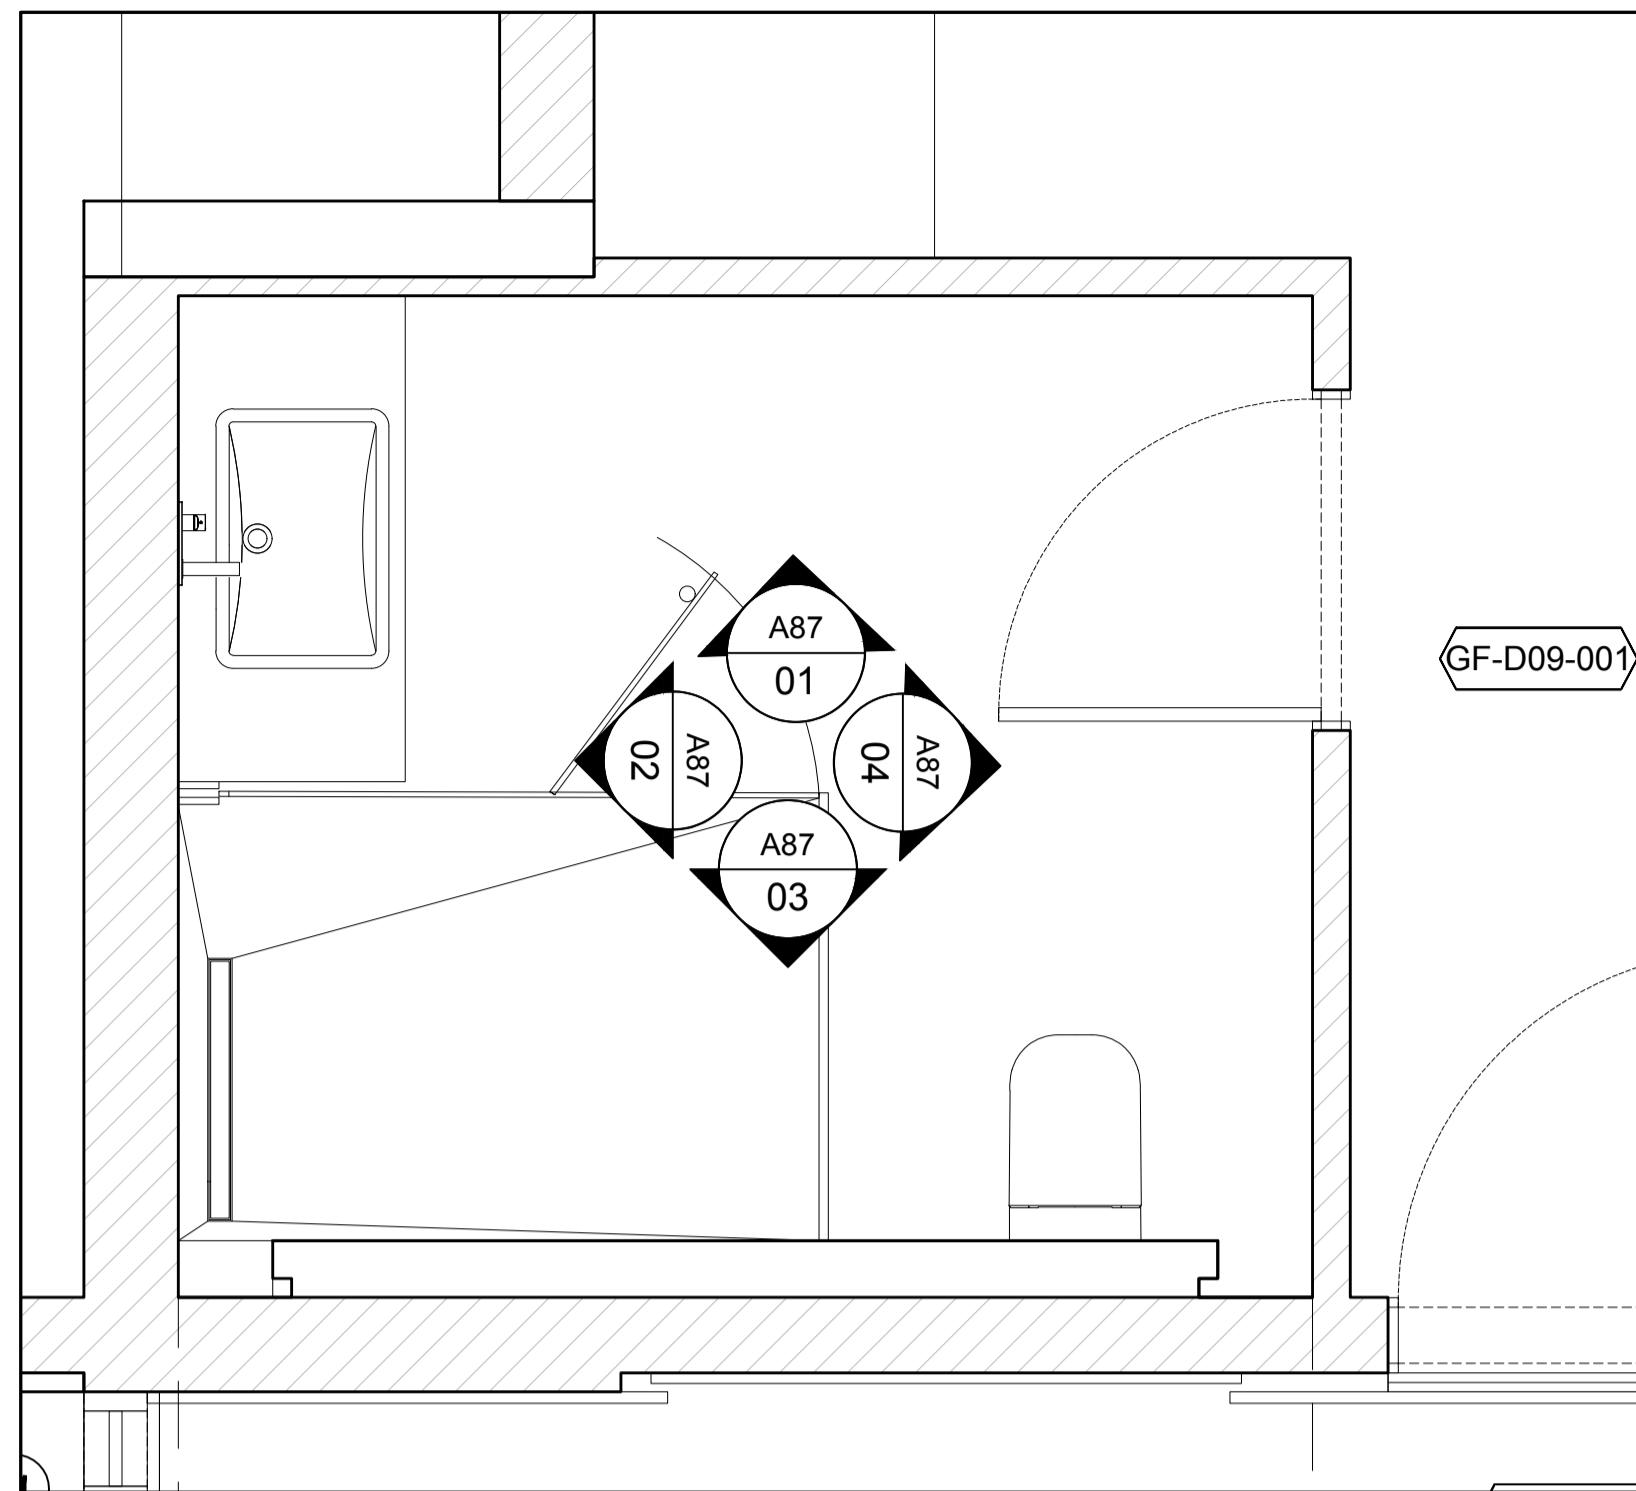


01
A41
PLAN
GROUND FLOOR - GUEST ENSUITE

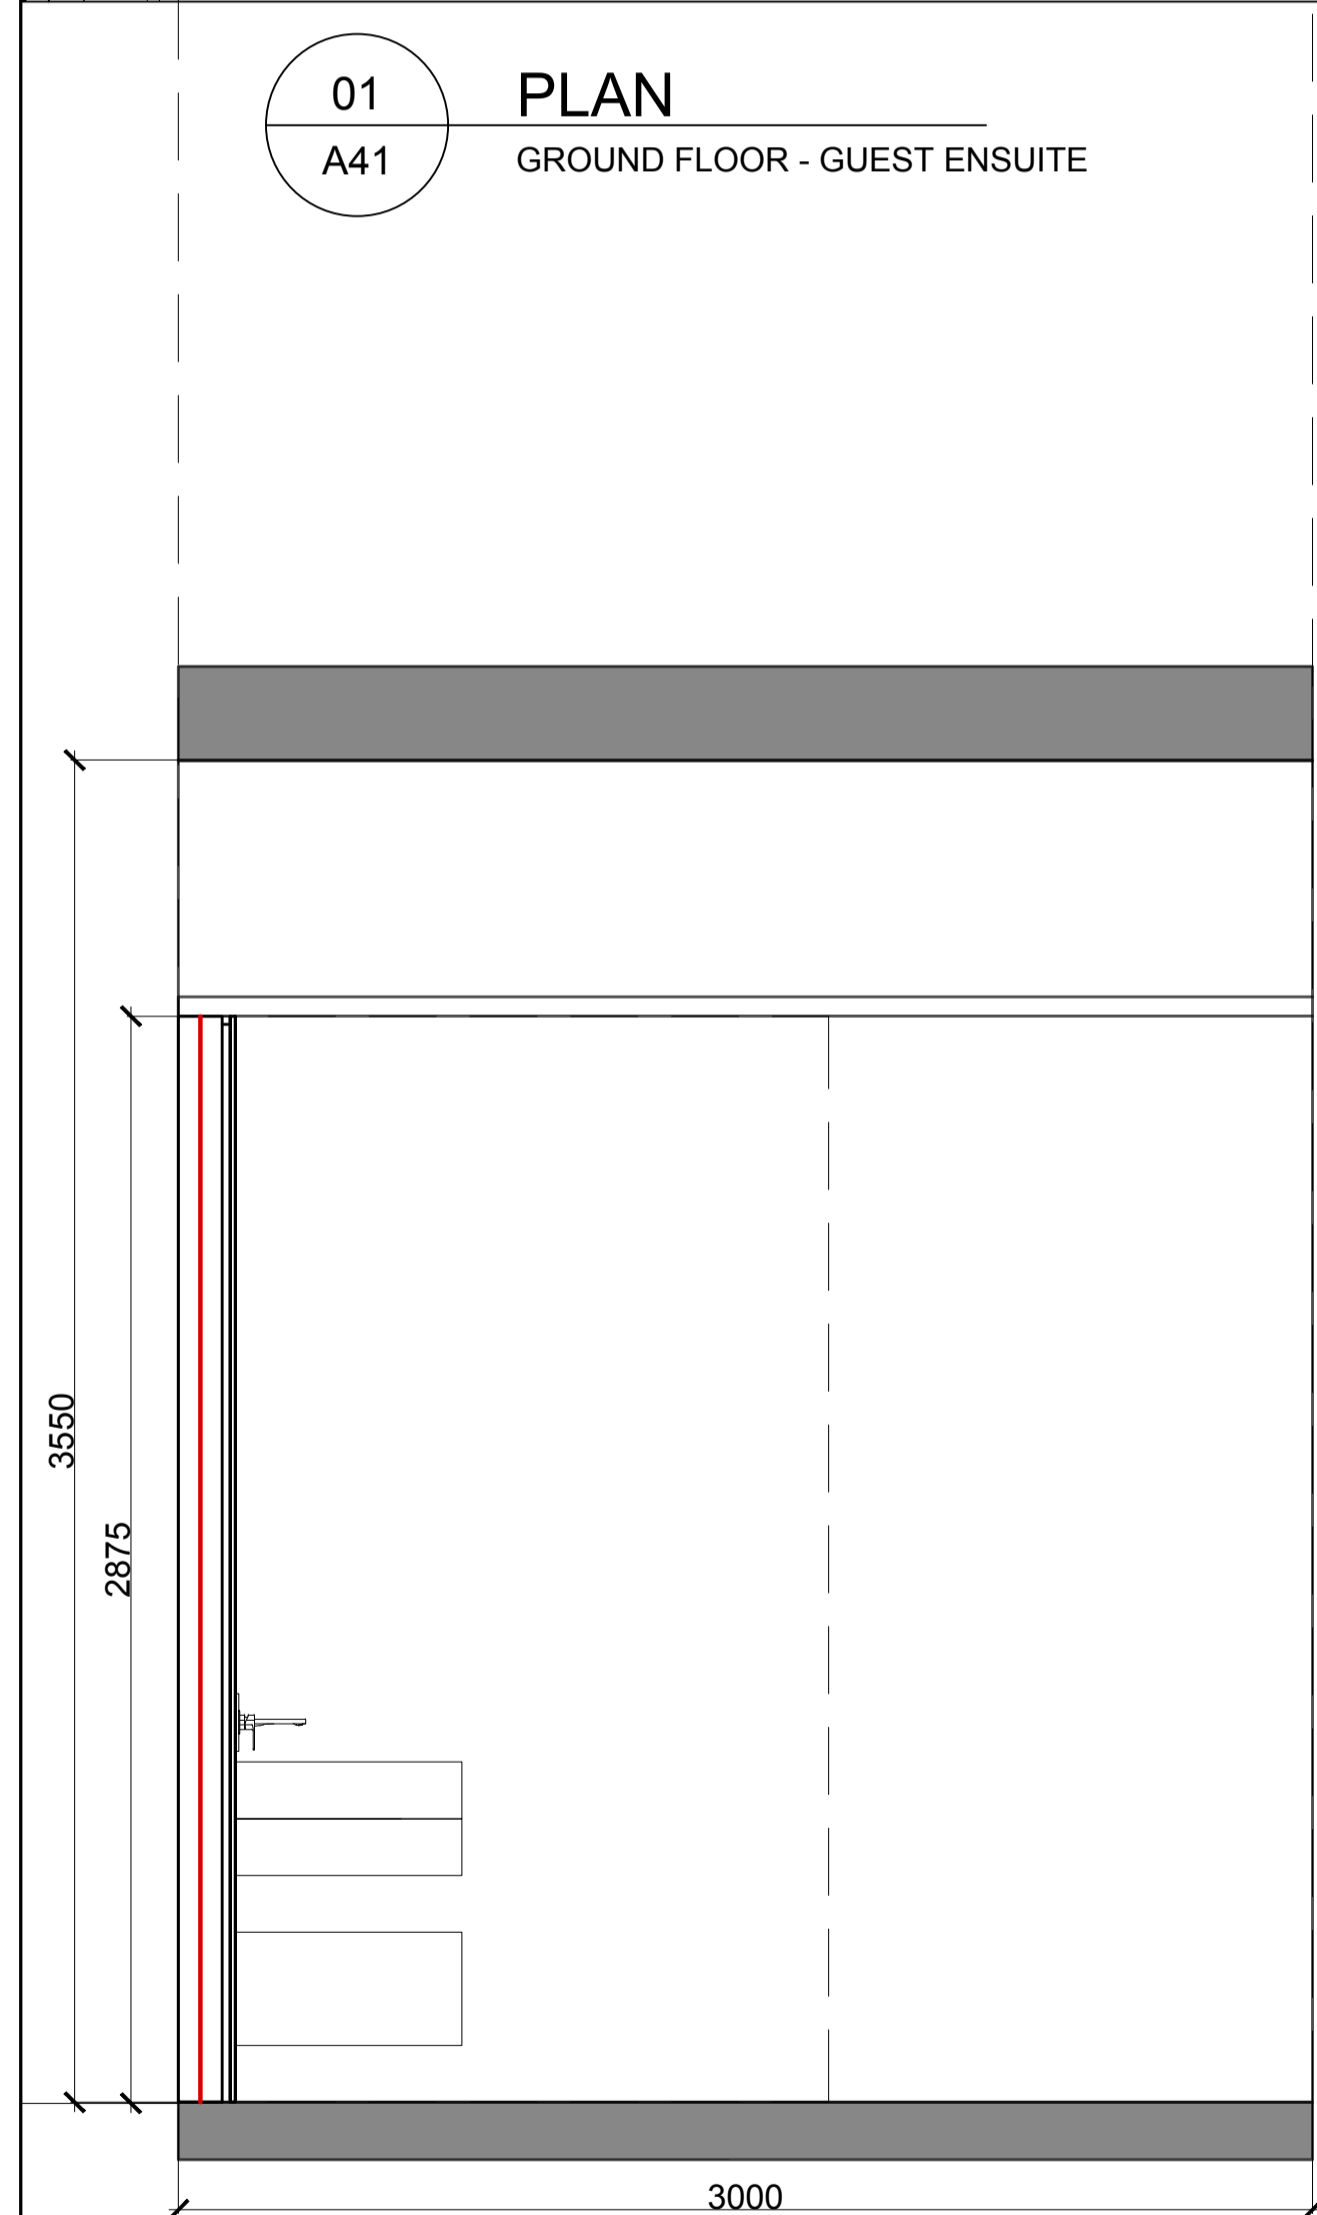


01
A41
ELEVATION
GROUND FLOOR - GUEST ENSUITE

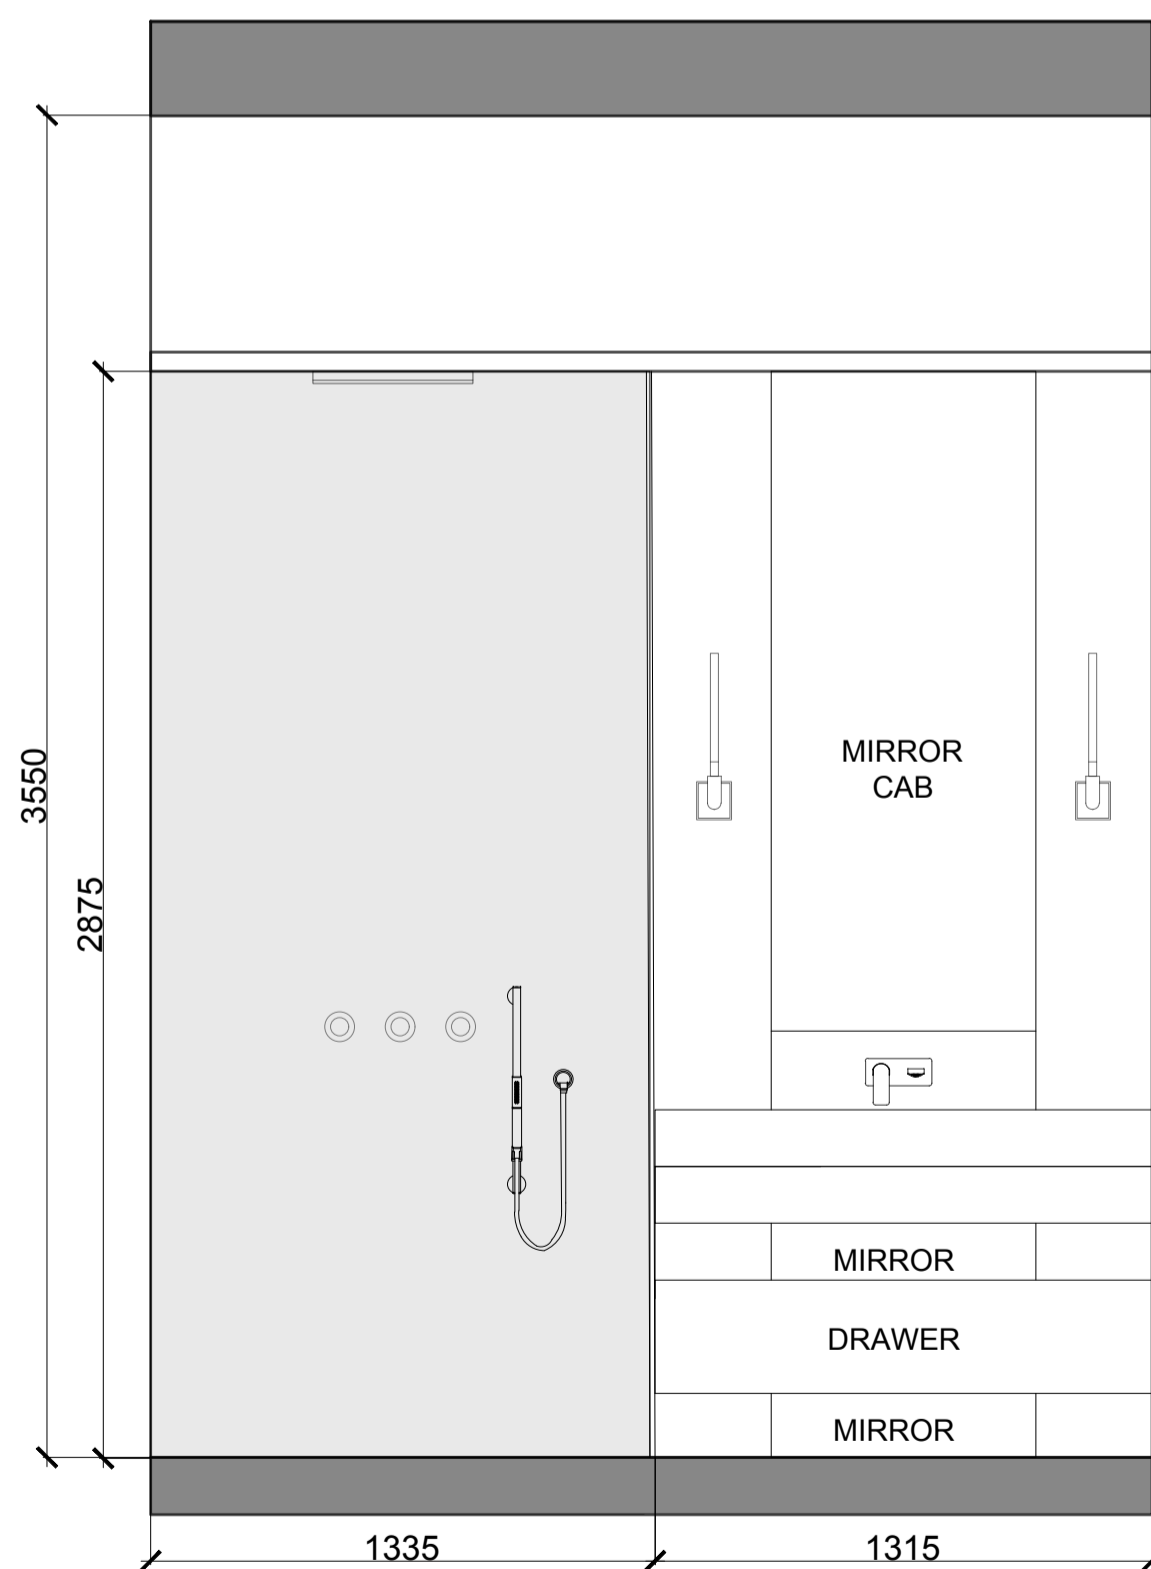

01
A41
ELEVATION
GROUND FLOOR - GUEST ENSUITE

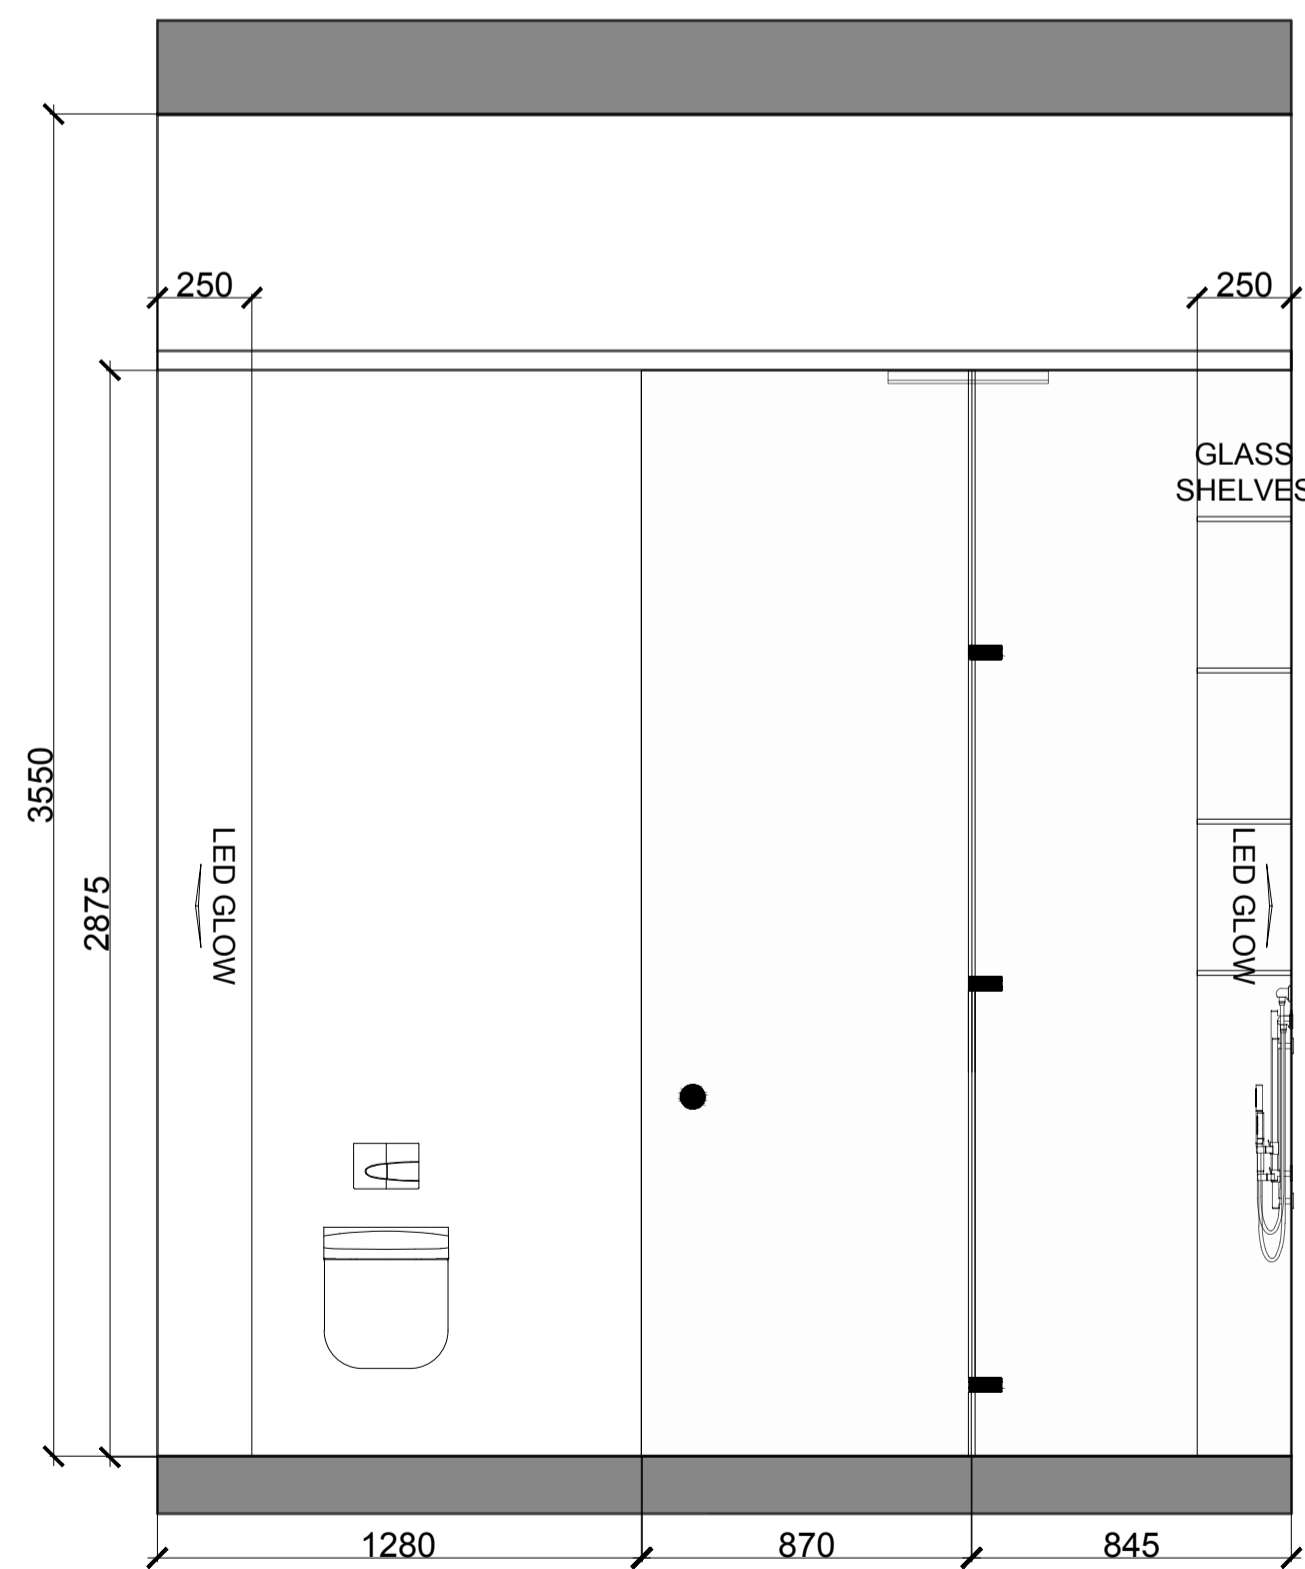


01
A41
ELEVATION
GROUND FLOOR - GUEST ENSUITE

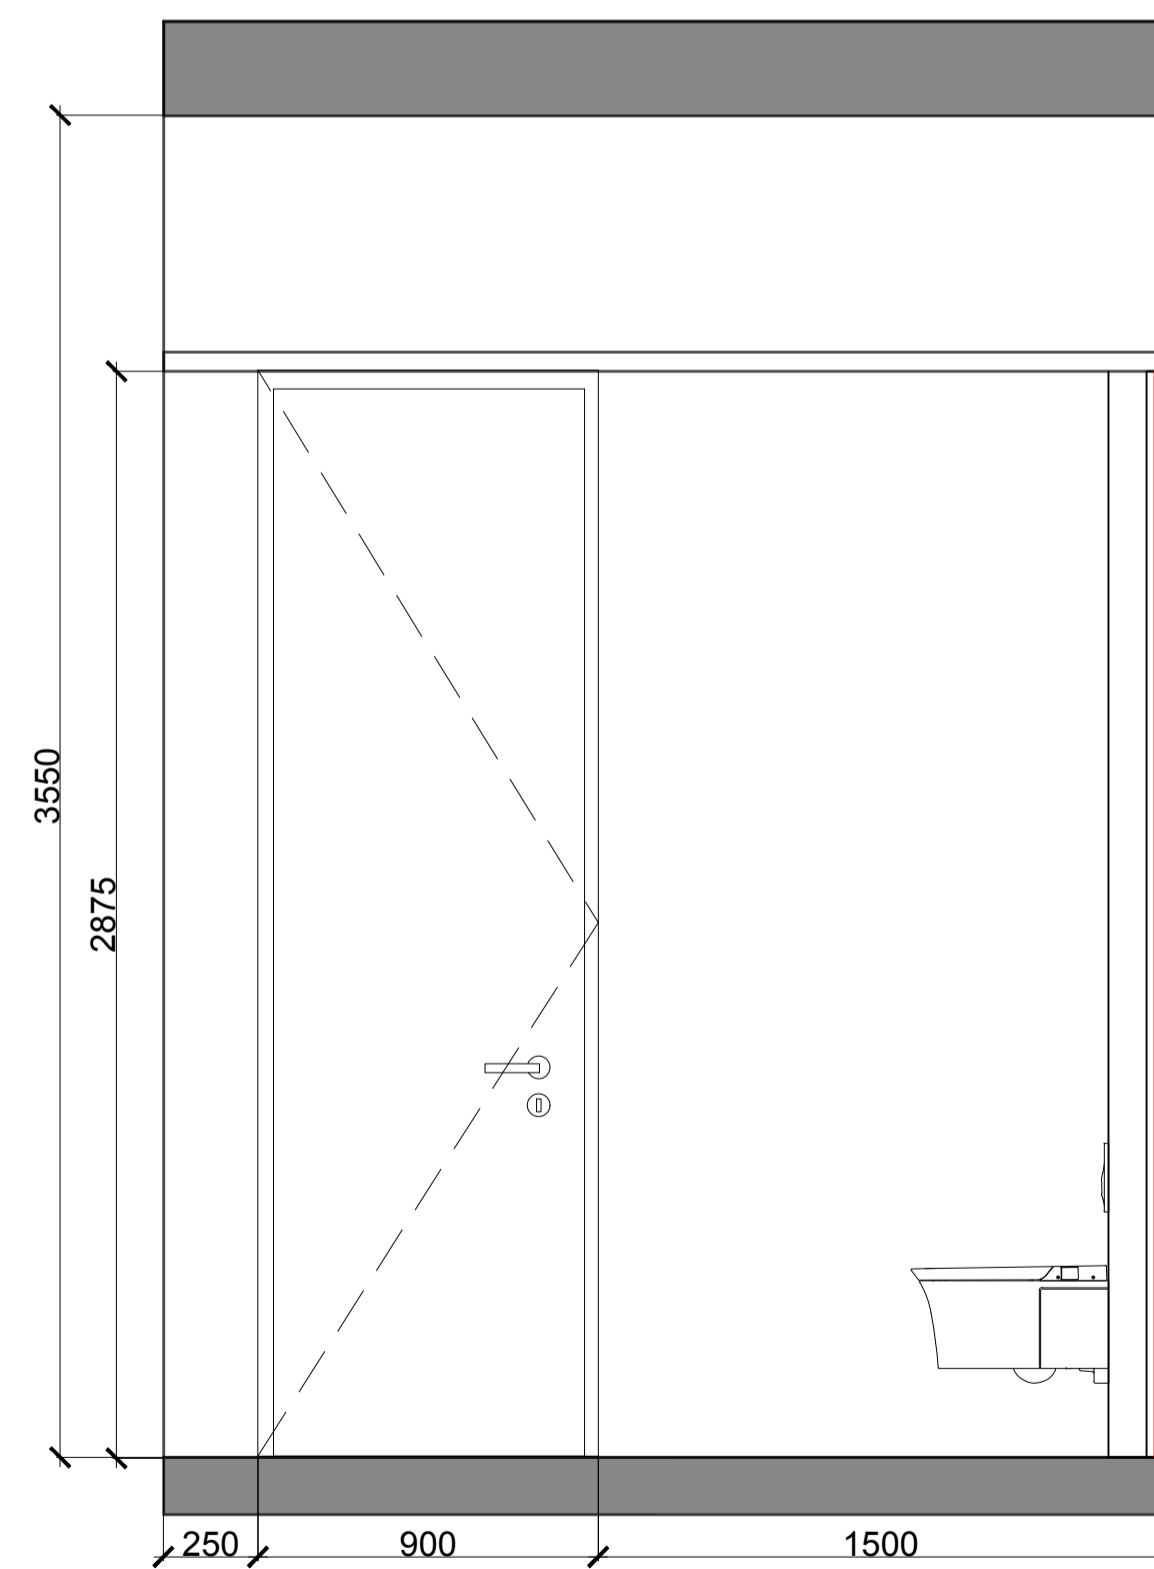

01
A41
ELEVATION
GROUND FLOOR - GUEST ENSUITE


NOTES:

KEY PLAN

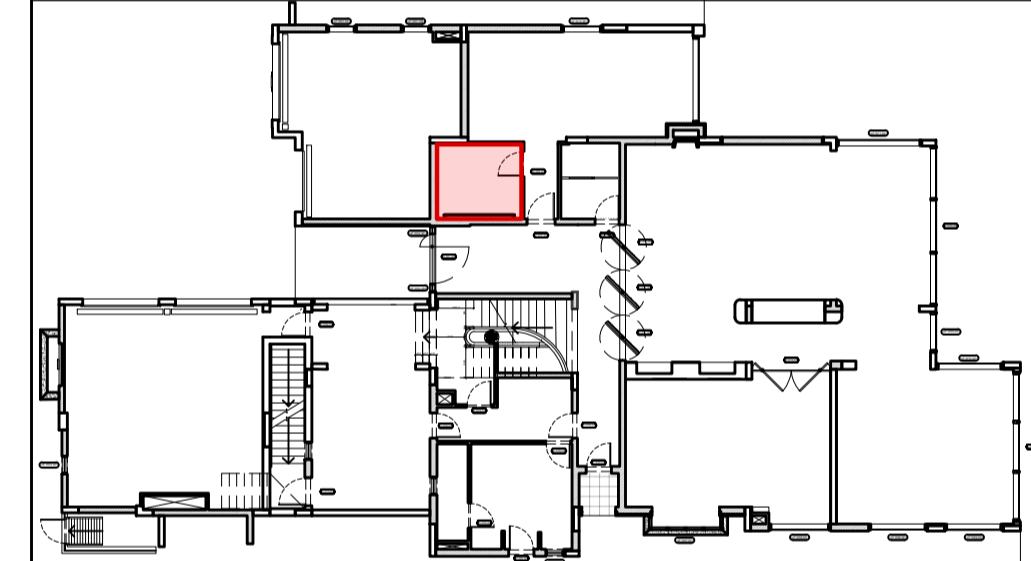


ISSUES:


No:	Date	Description	Sign off by:
		RIBA STAGE 1	

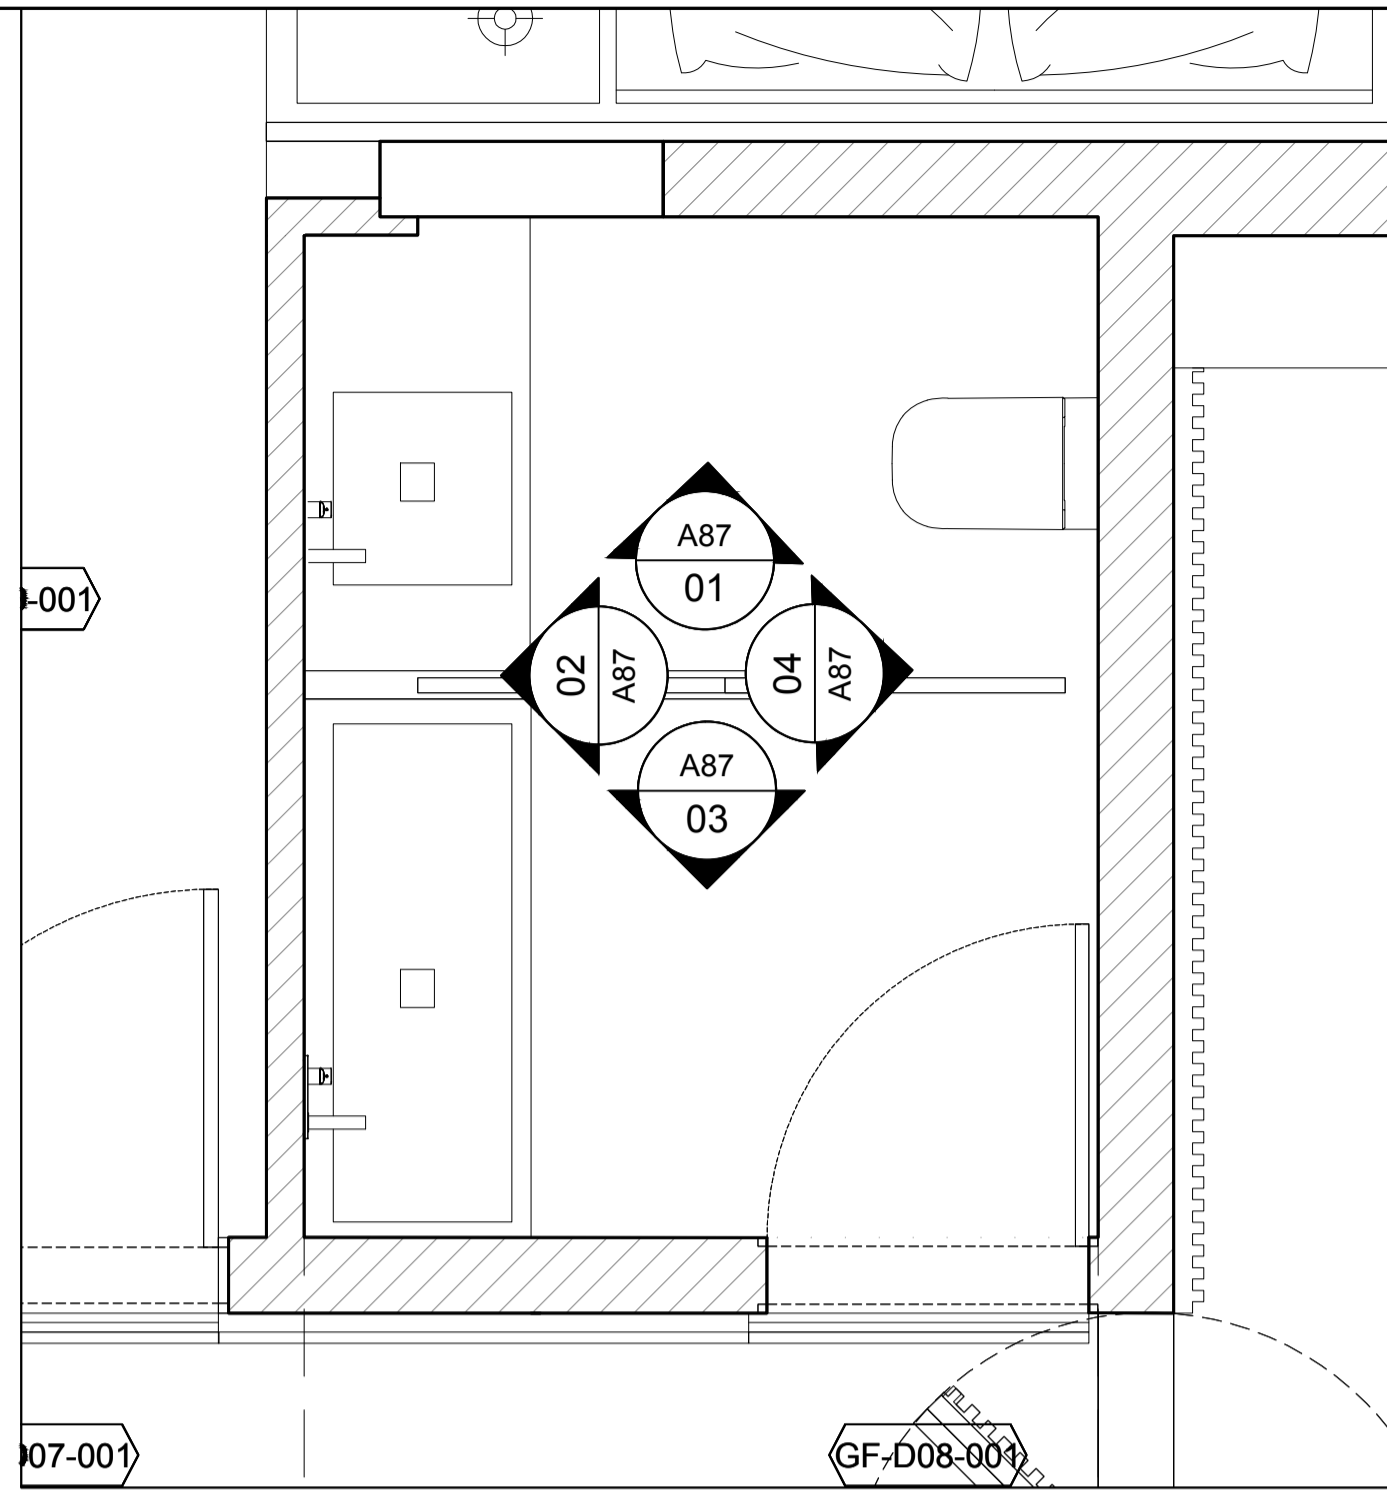


01 PLAN
A42 GROUND FLOOR - NEW WC

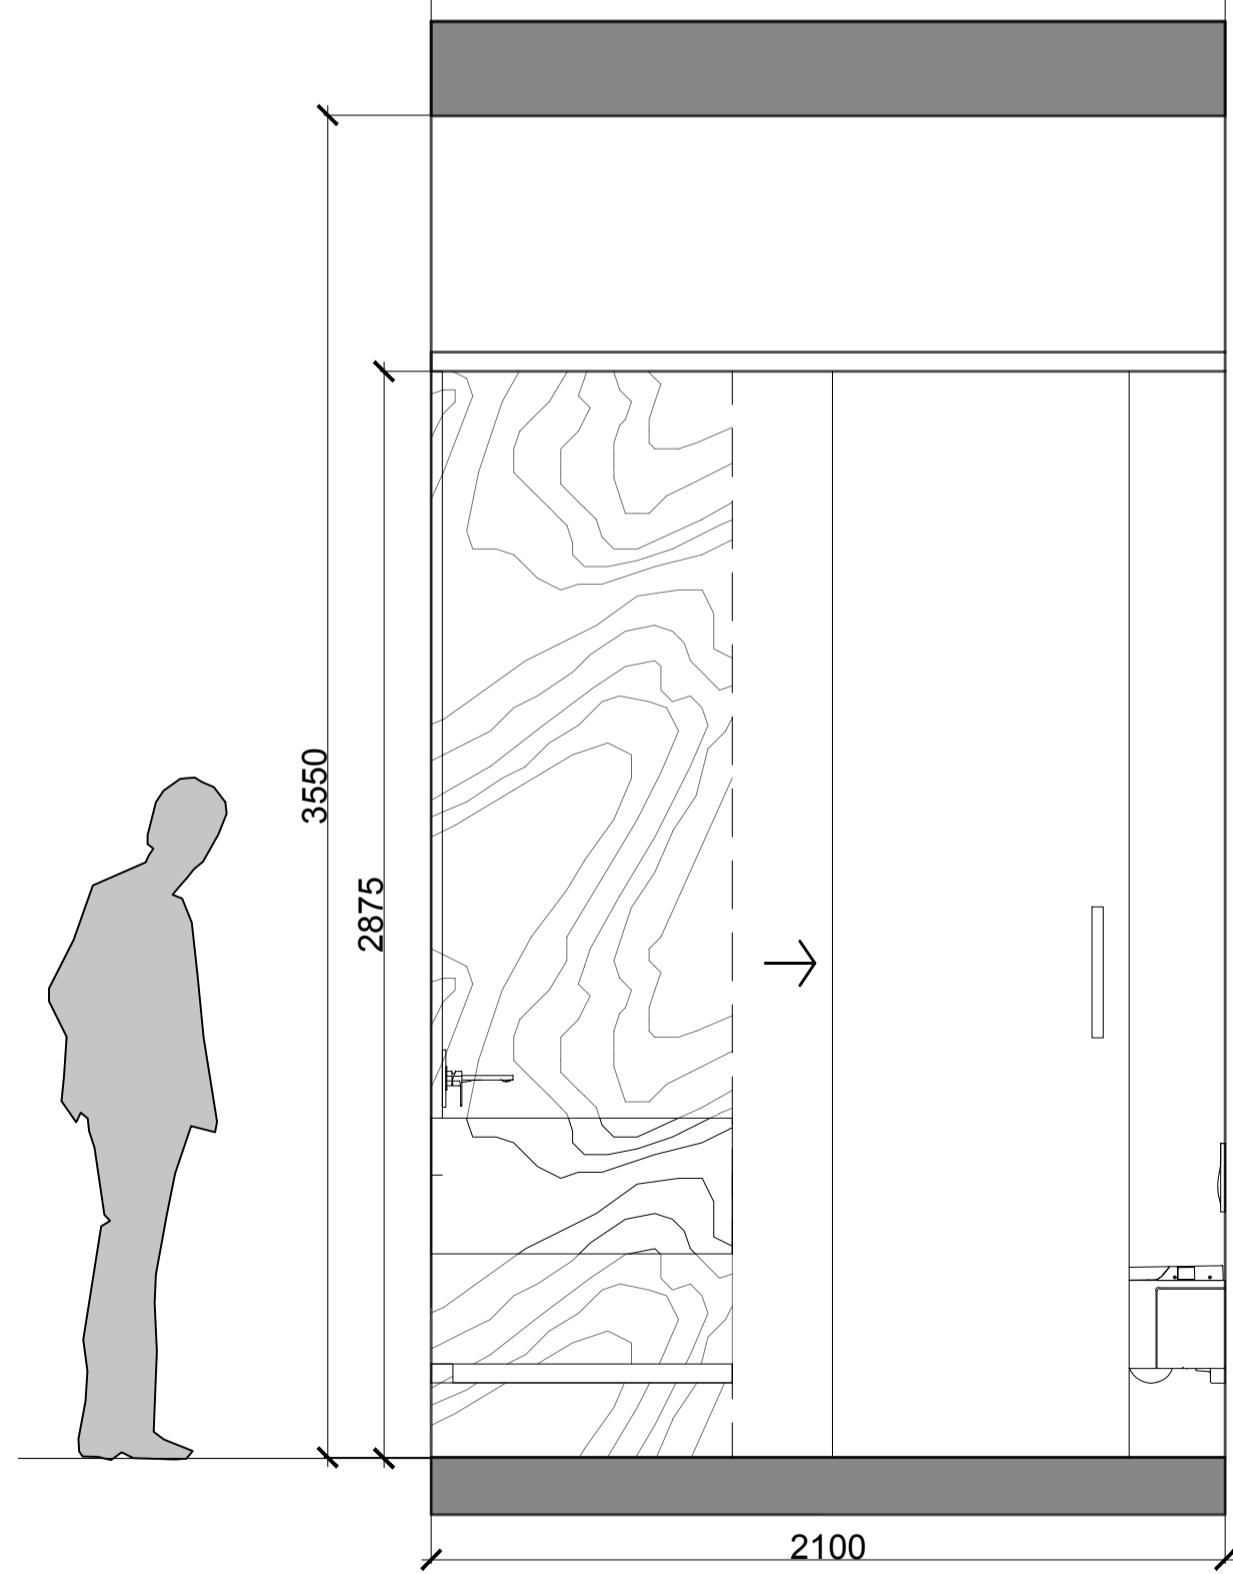


01 ELEVATION
A42 GROUND FLOOR - NEW WC

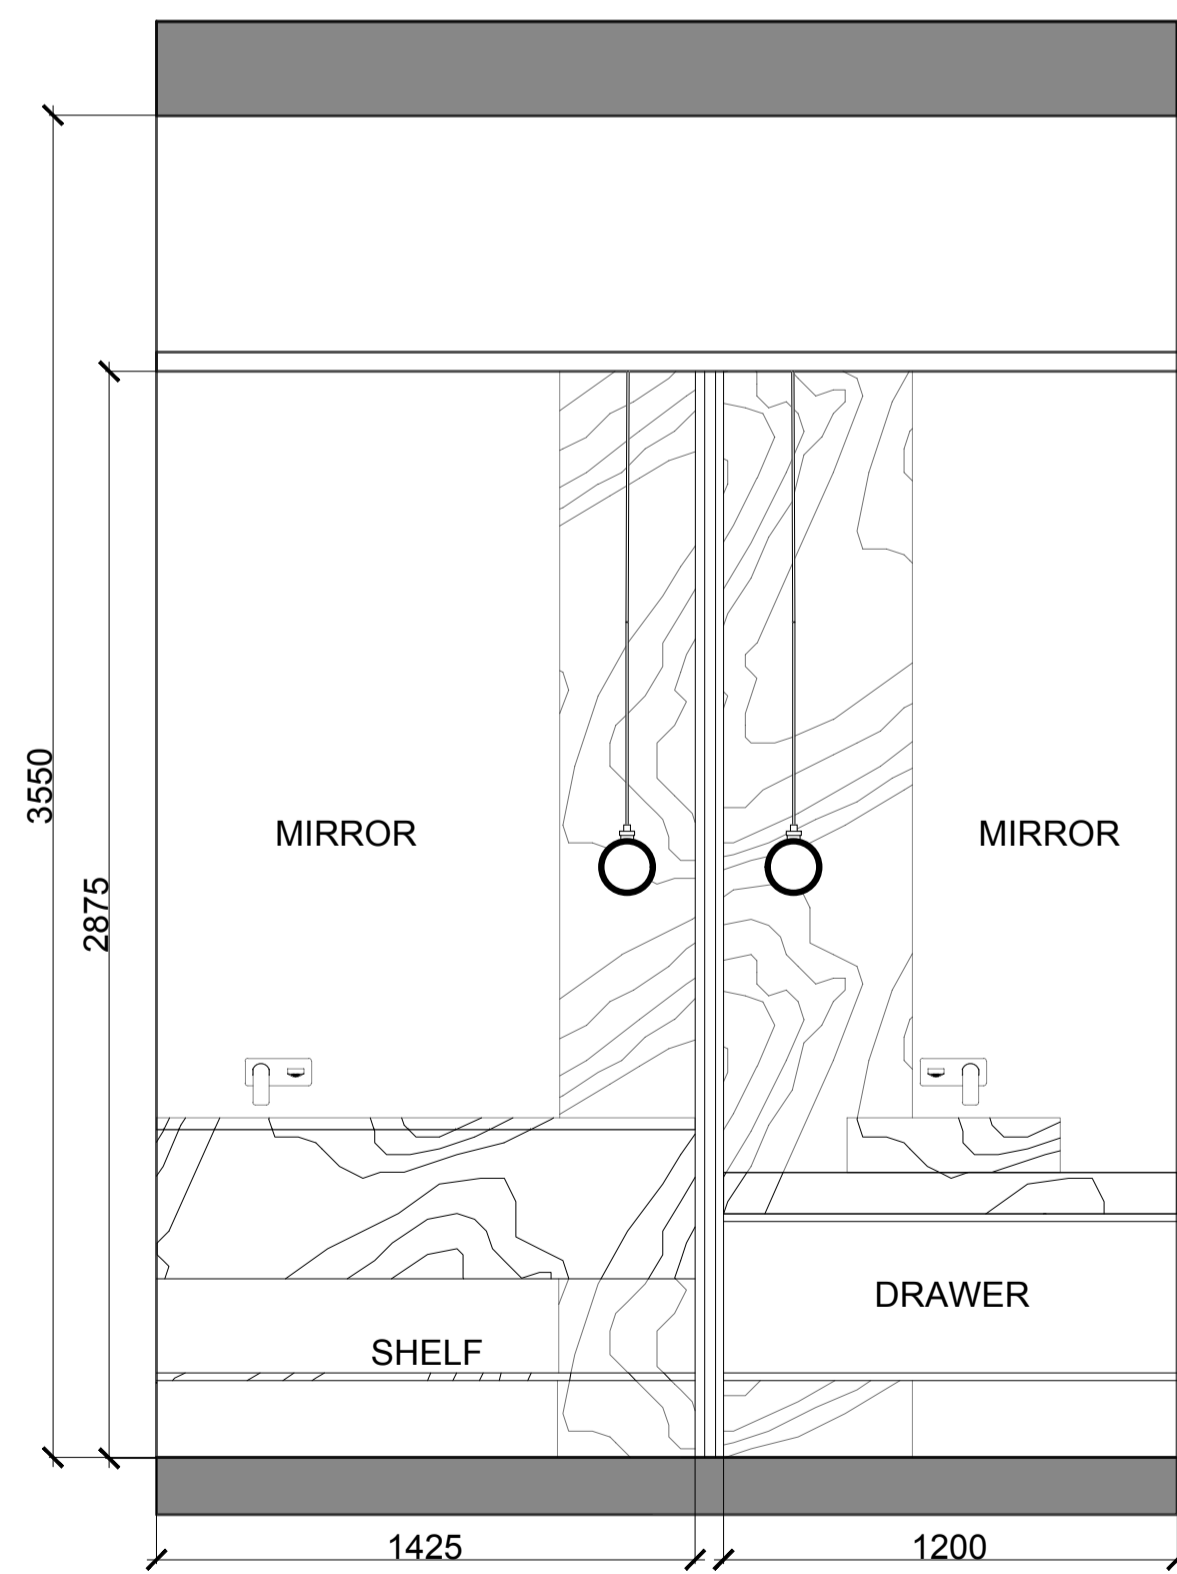

02 ELEVATION
A42 GROUND FLOOR - NEW WC

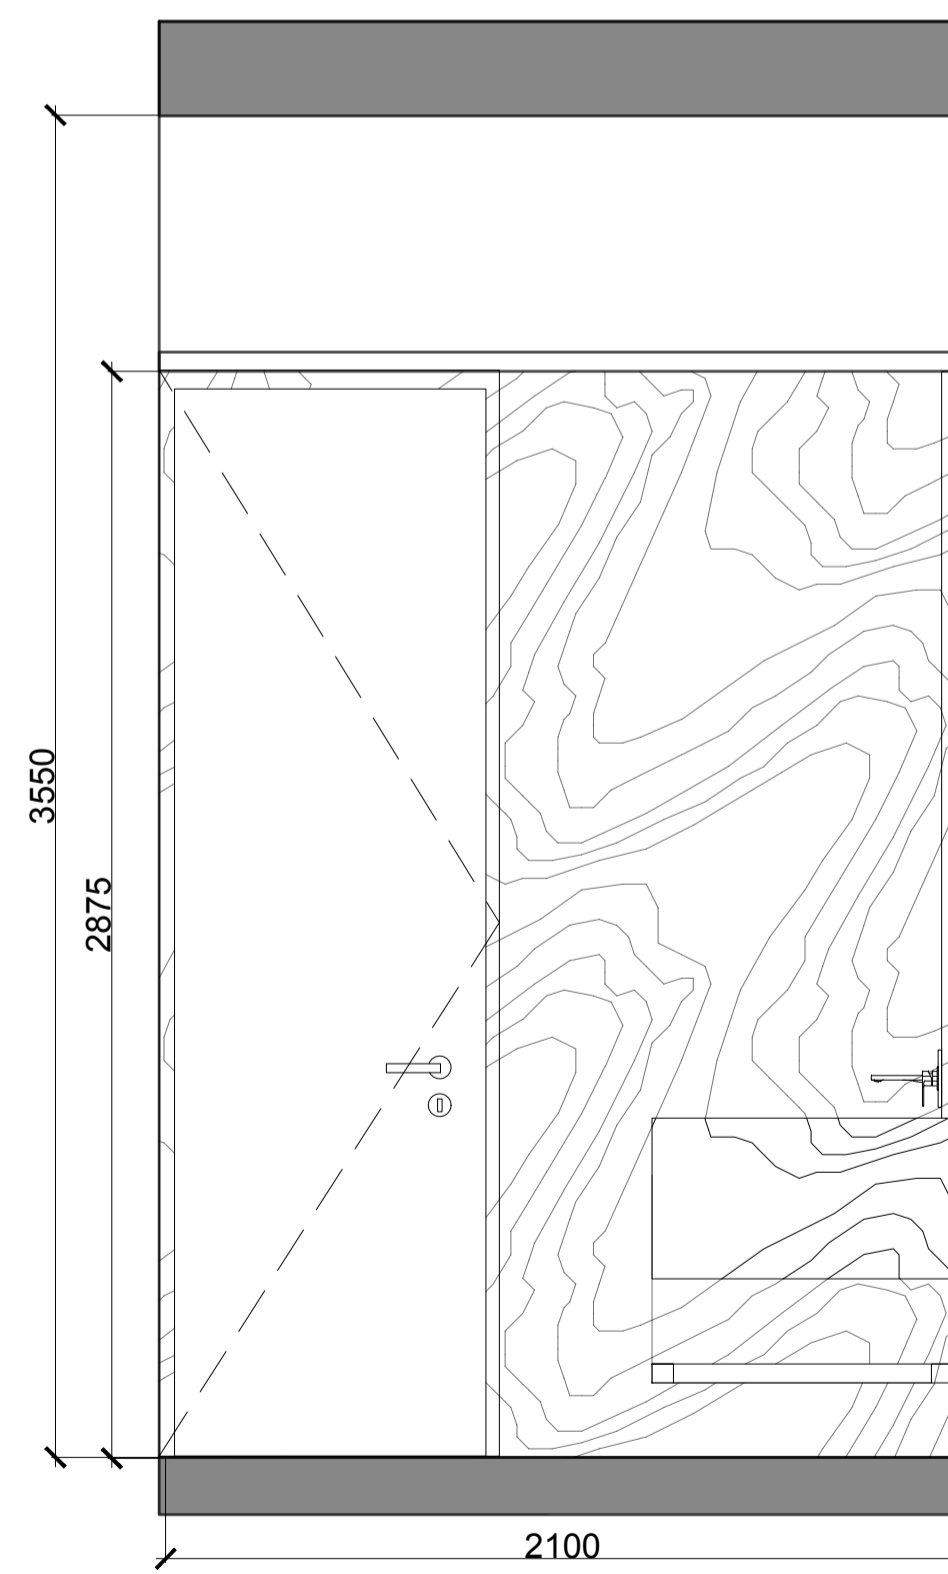


03 ELEVATION
A42 GROUND FLOOR - NEW WC

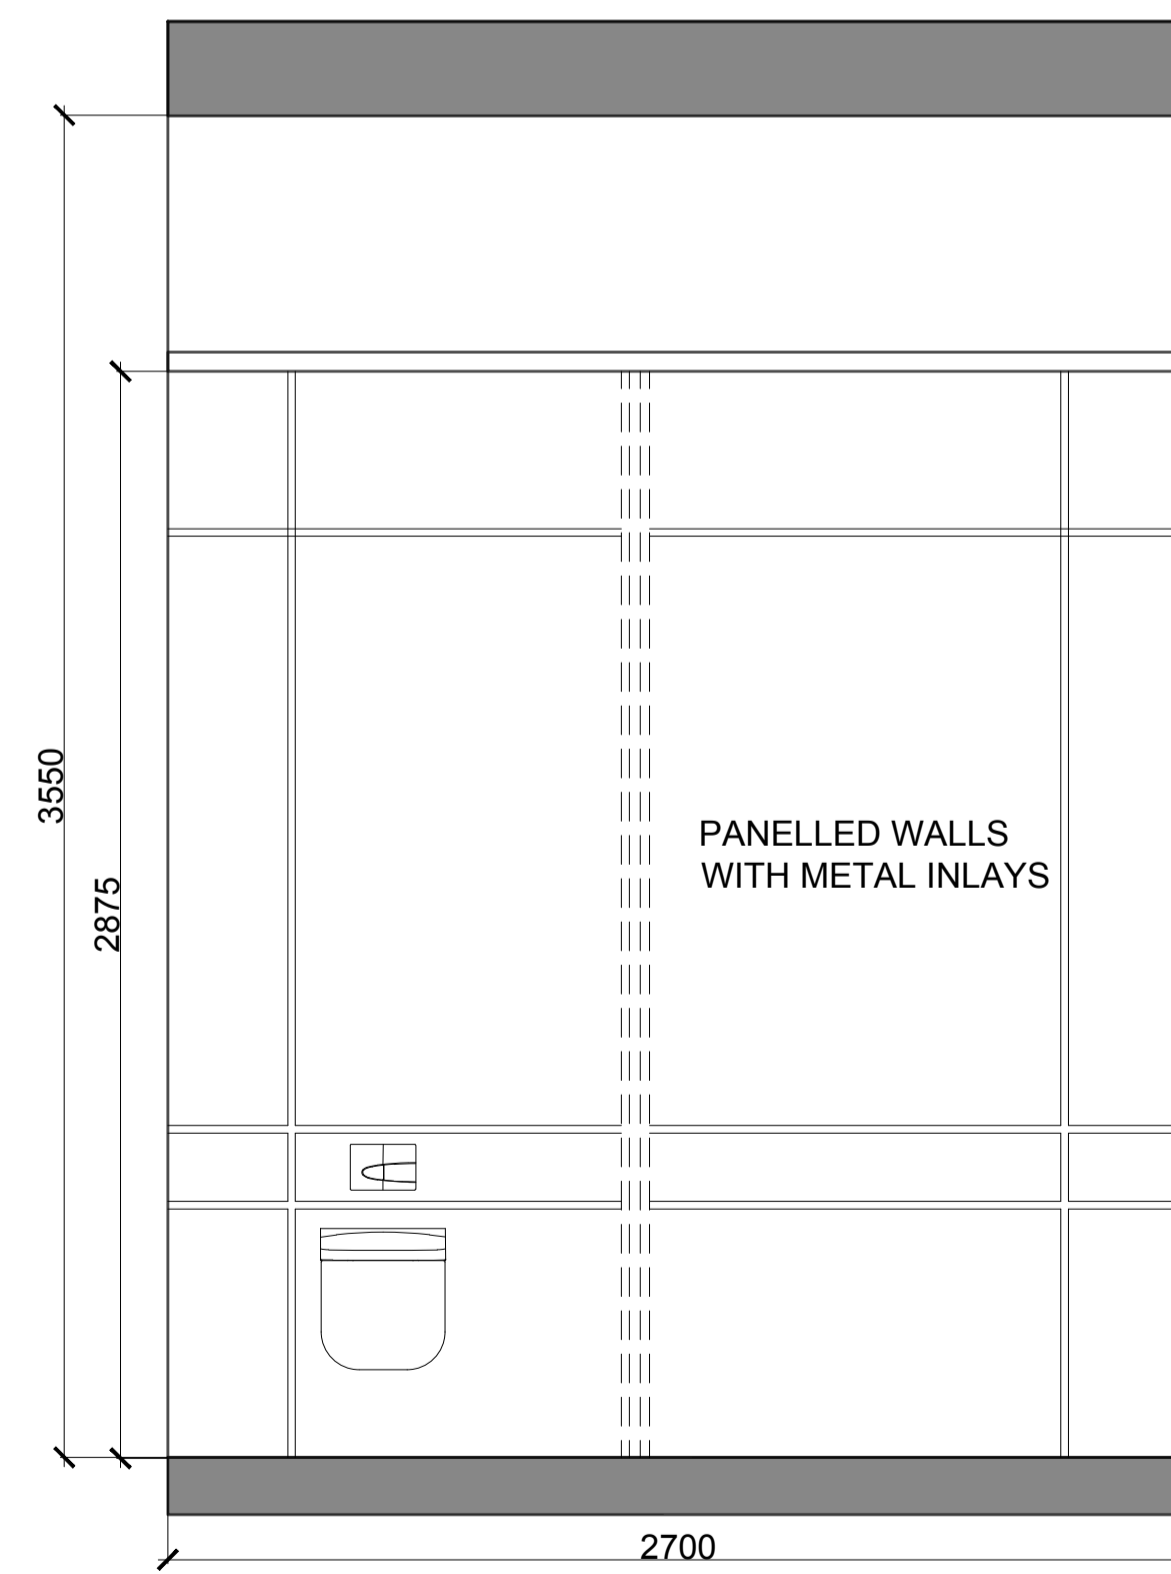

04 ELEVATION
A42 GROUND FLOOR - NEW WC


NOTES:

KEY PLAN

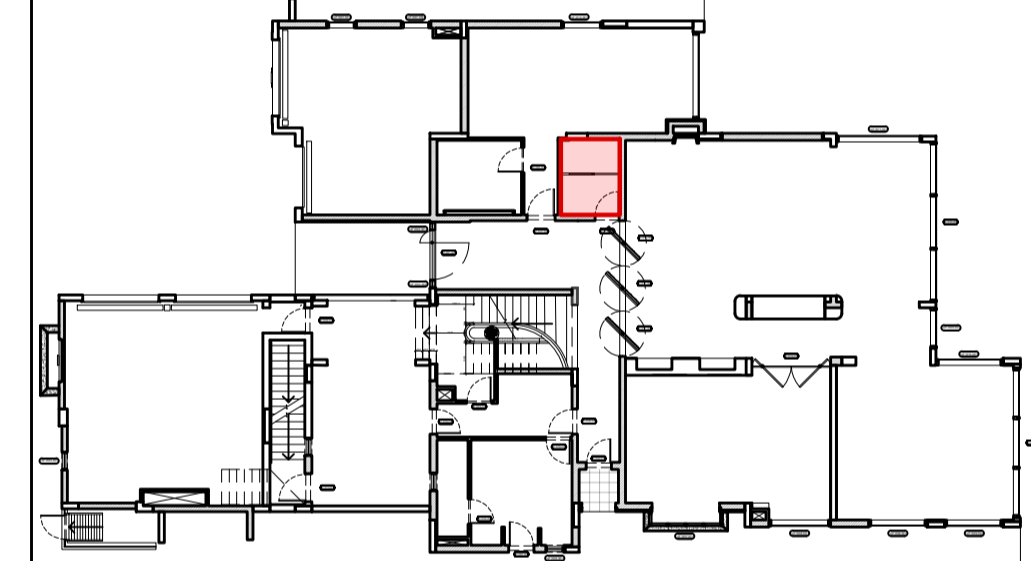


ISSUES:

No:	Date	Description	Sign off by:
		RIBA STAGE 1	

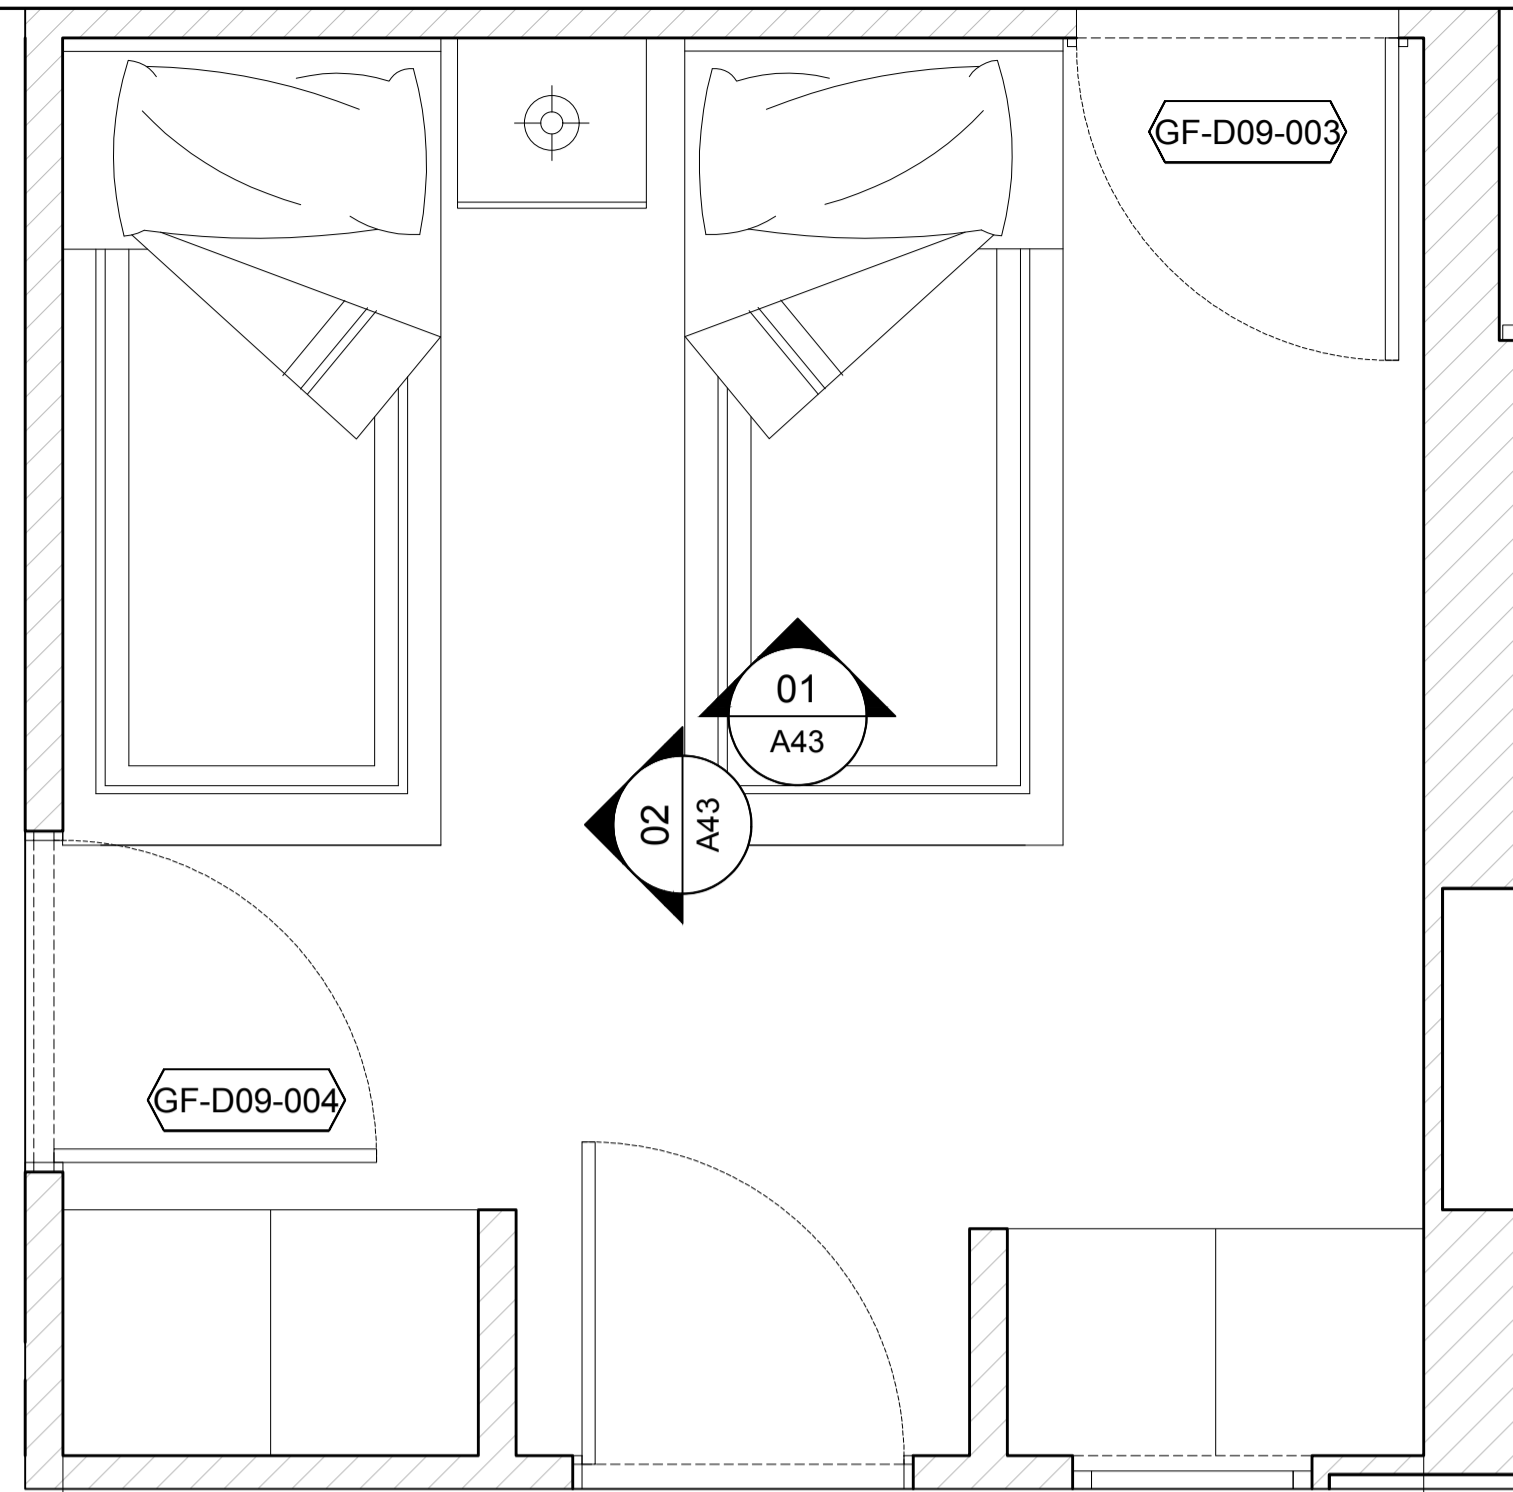


01
A43 **PLAN**
GROUND FLOOR - MAIDS ROOM

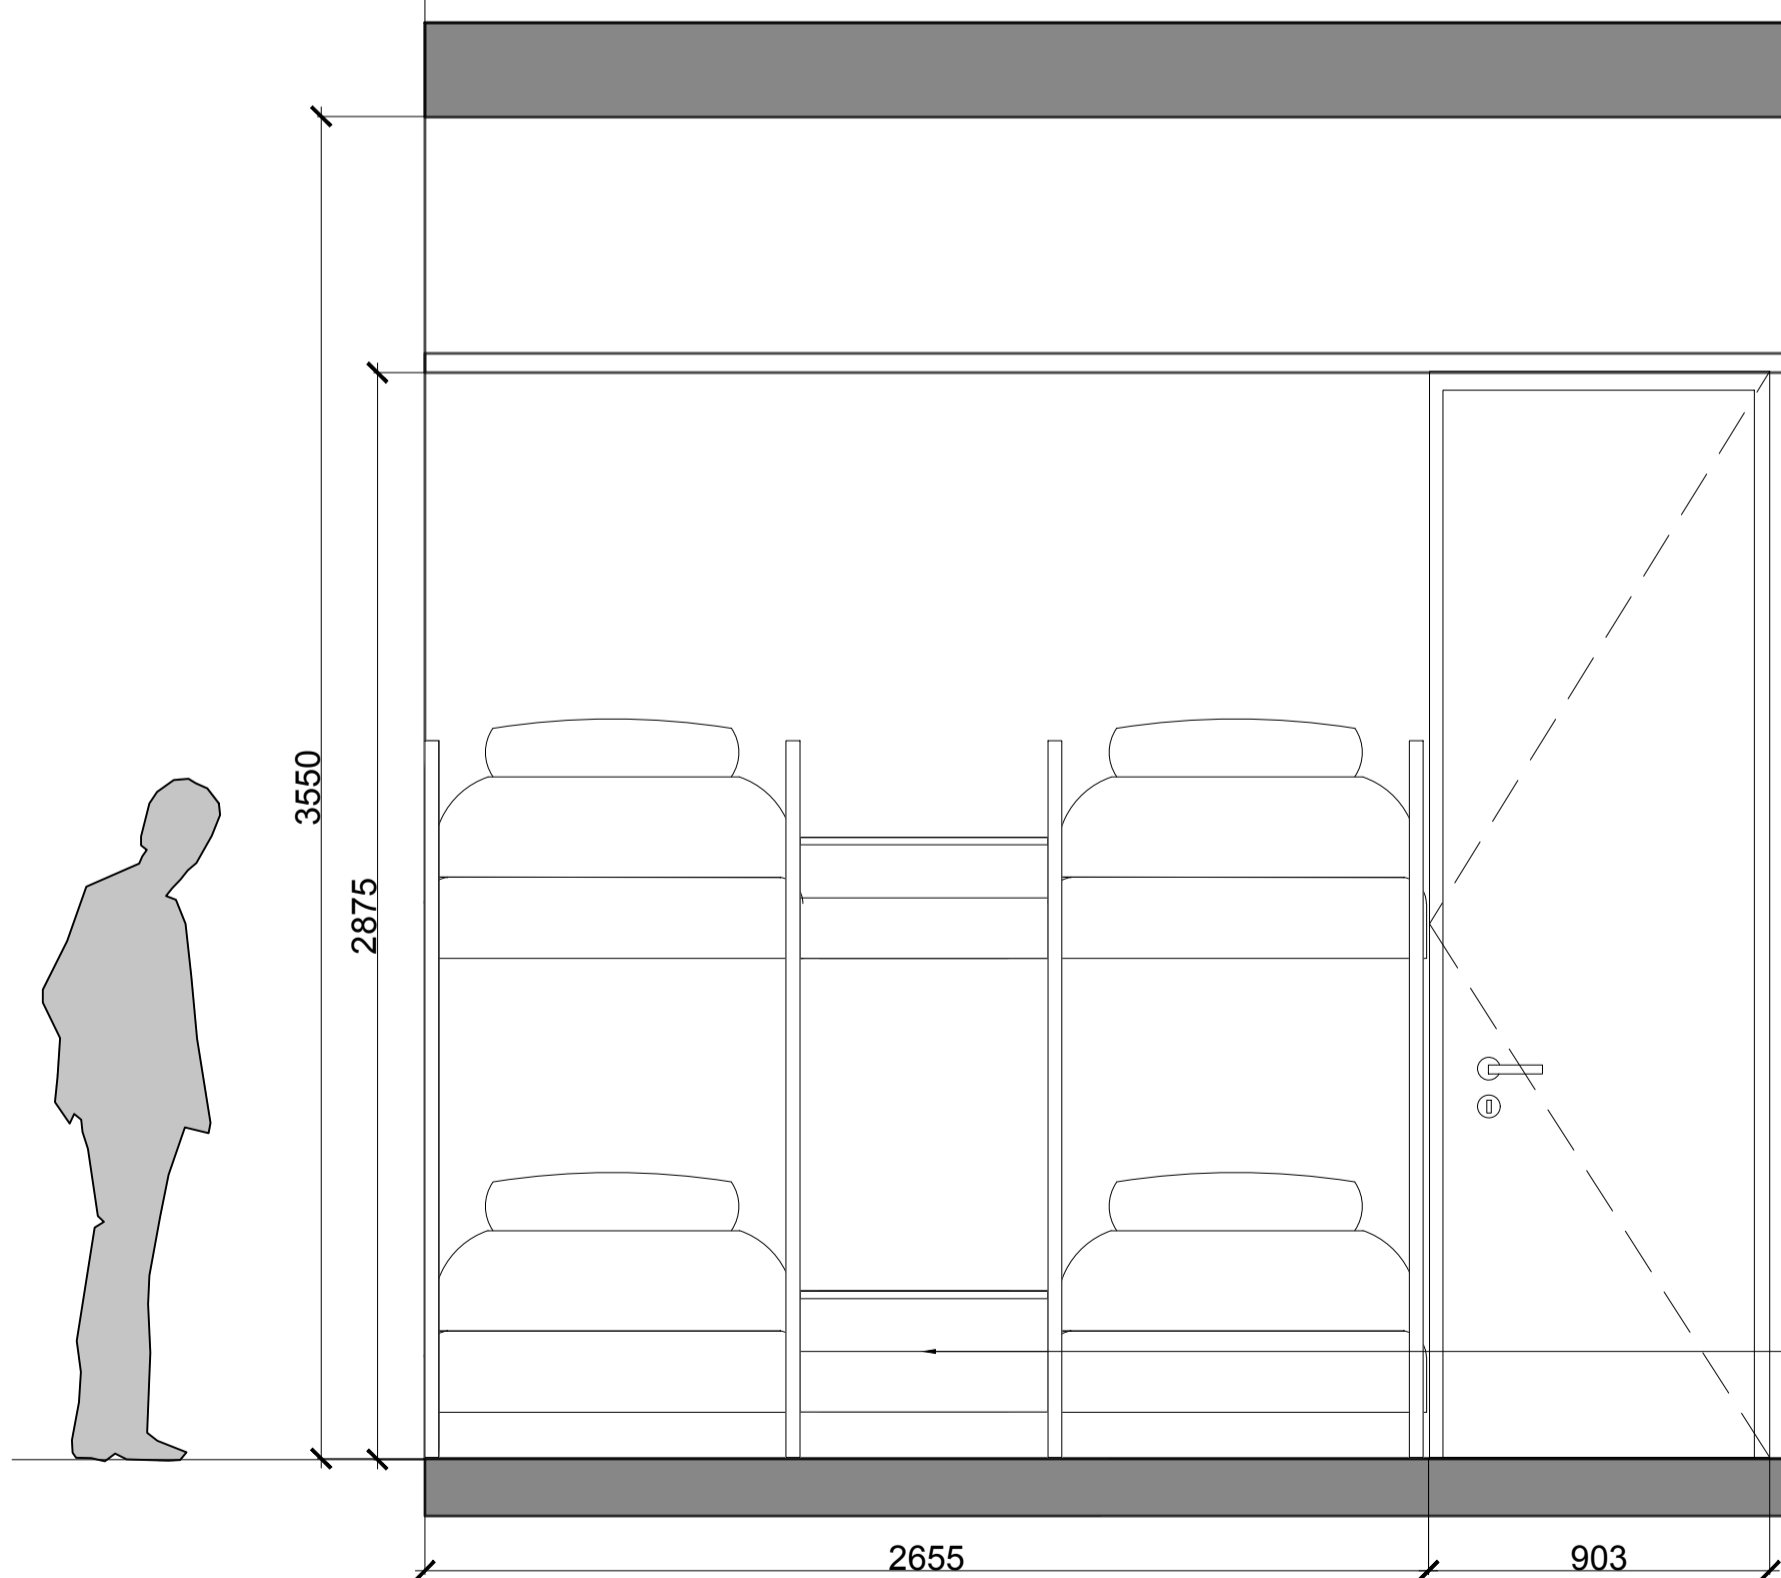

01
A43 **ELEVATION**
GROUND FLOOR - MAIDS ROOM


DRAW UNITS WITH LOCKS

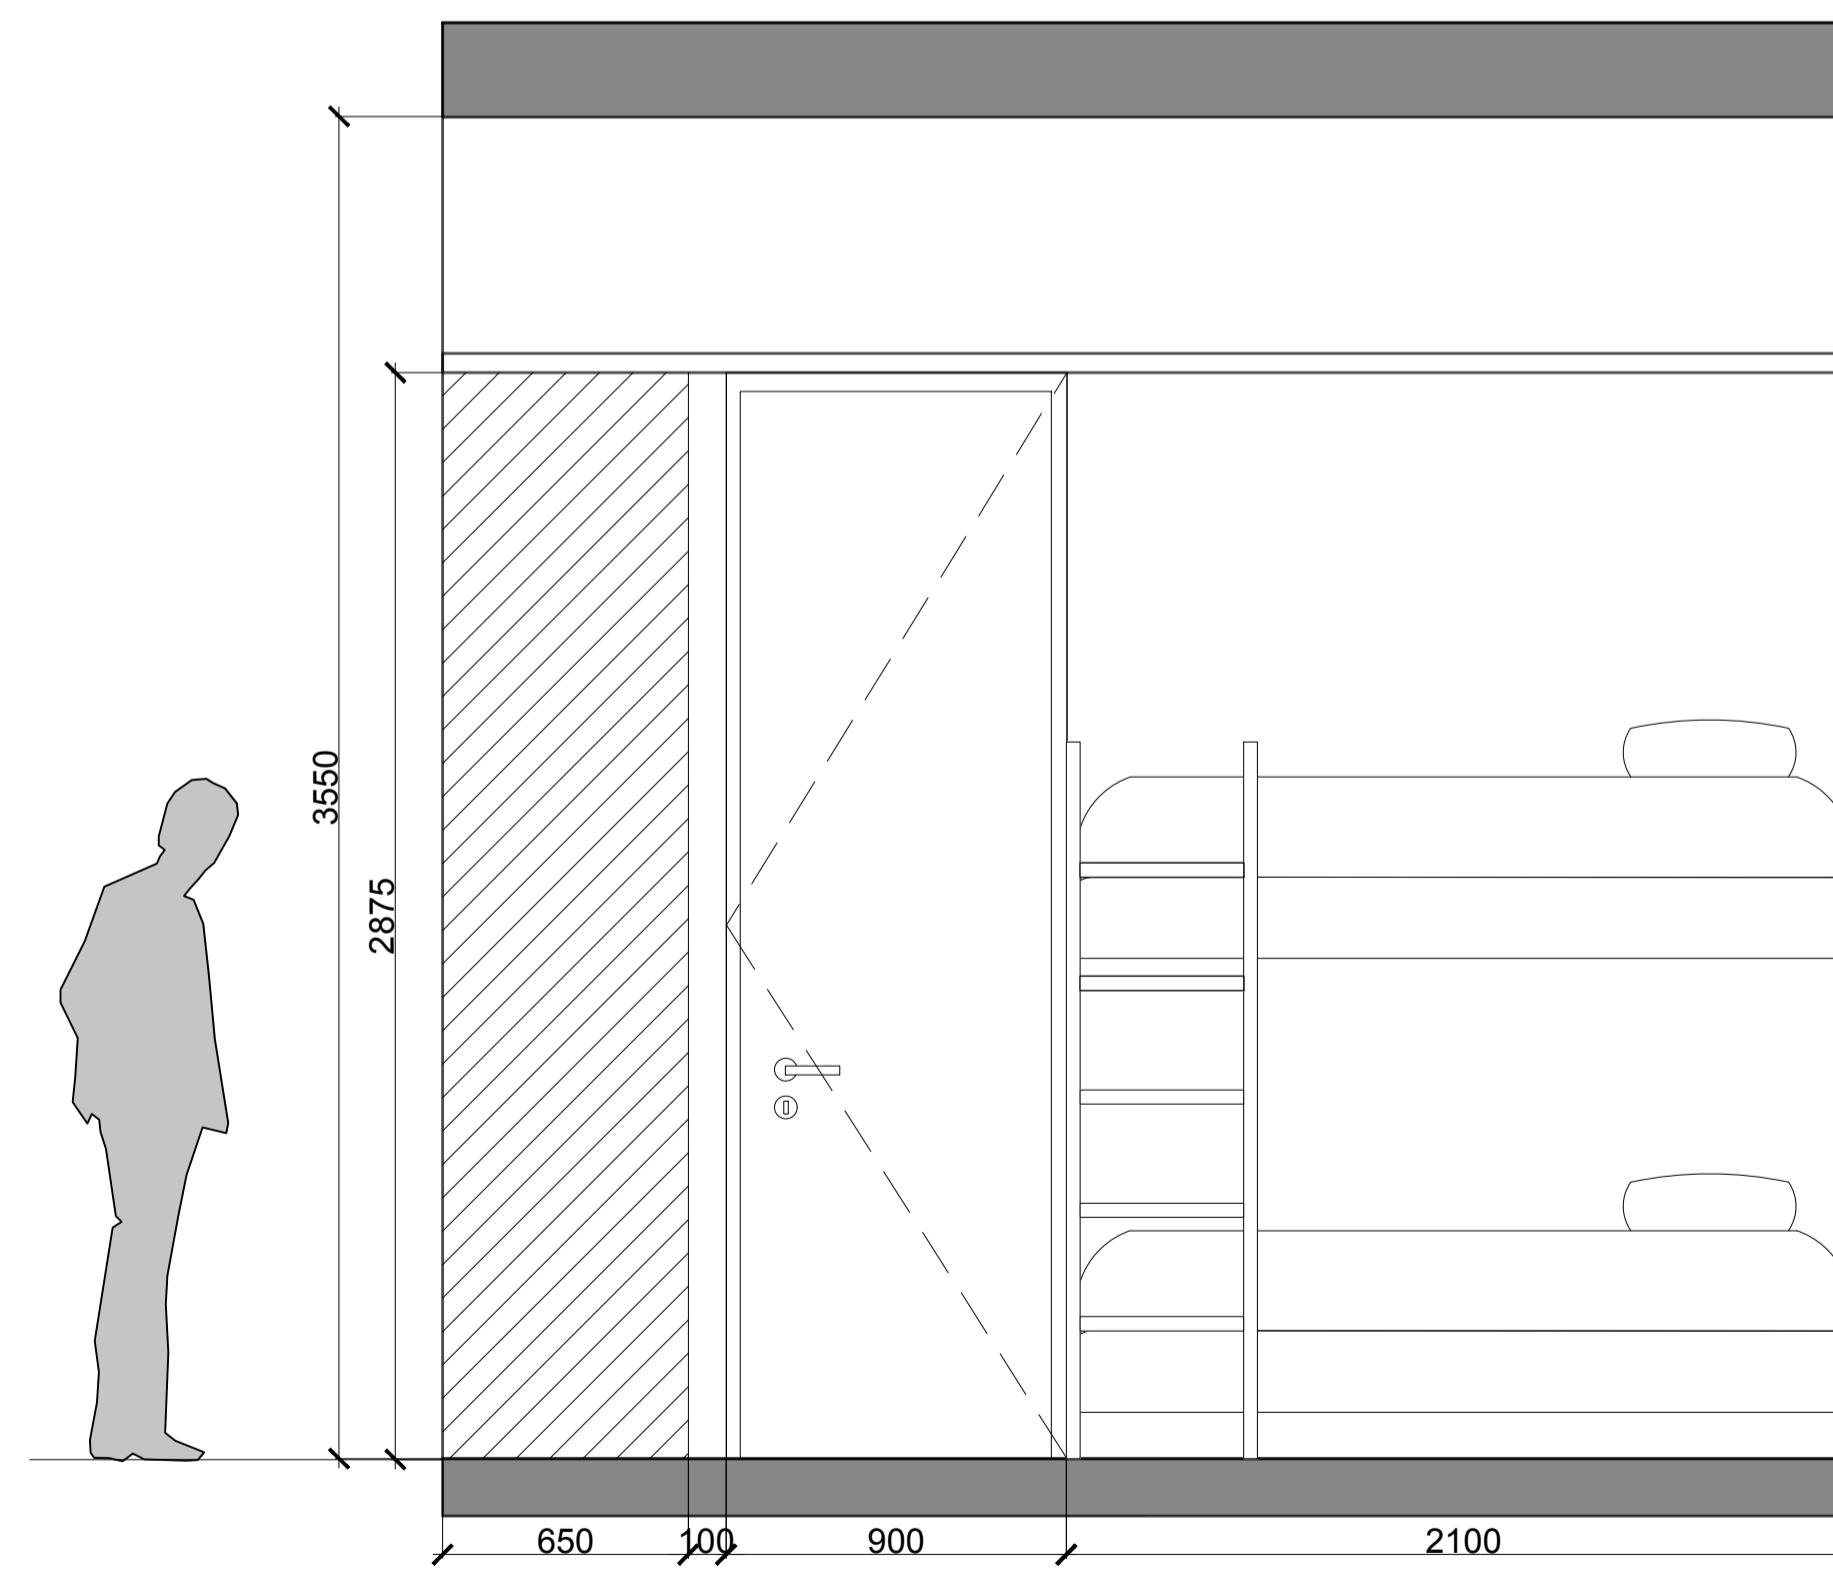

02
A43 **ELEVATION**
GROUND FLOOR - MAIDS ROOM


NOTES:

KEY PLAN

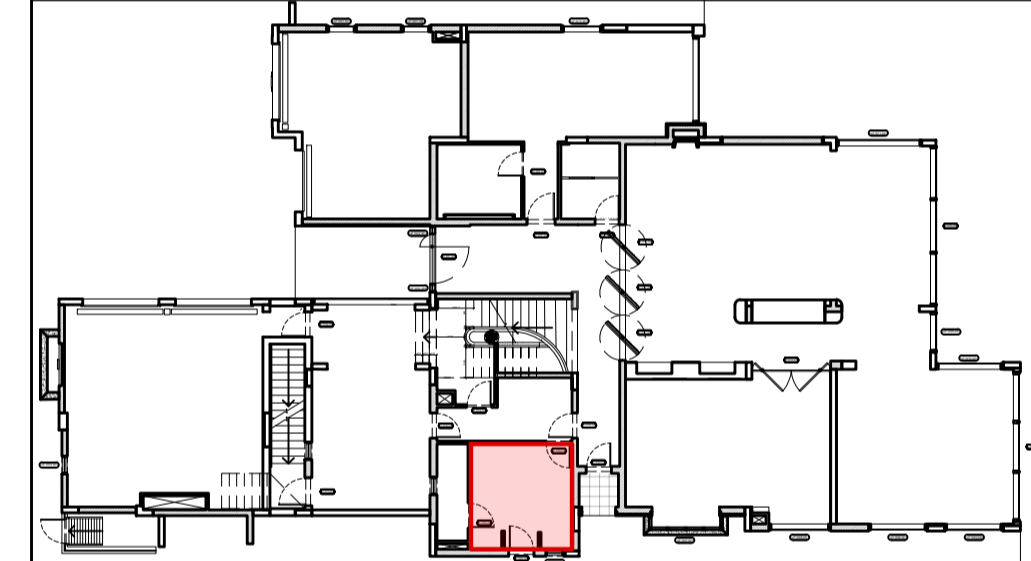

ISSUES:


No:	Date	Description	Sign off by:
		RIBA STAGE 1	

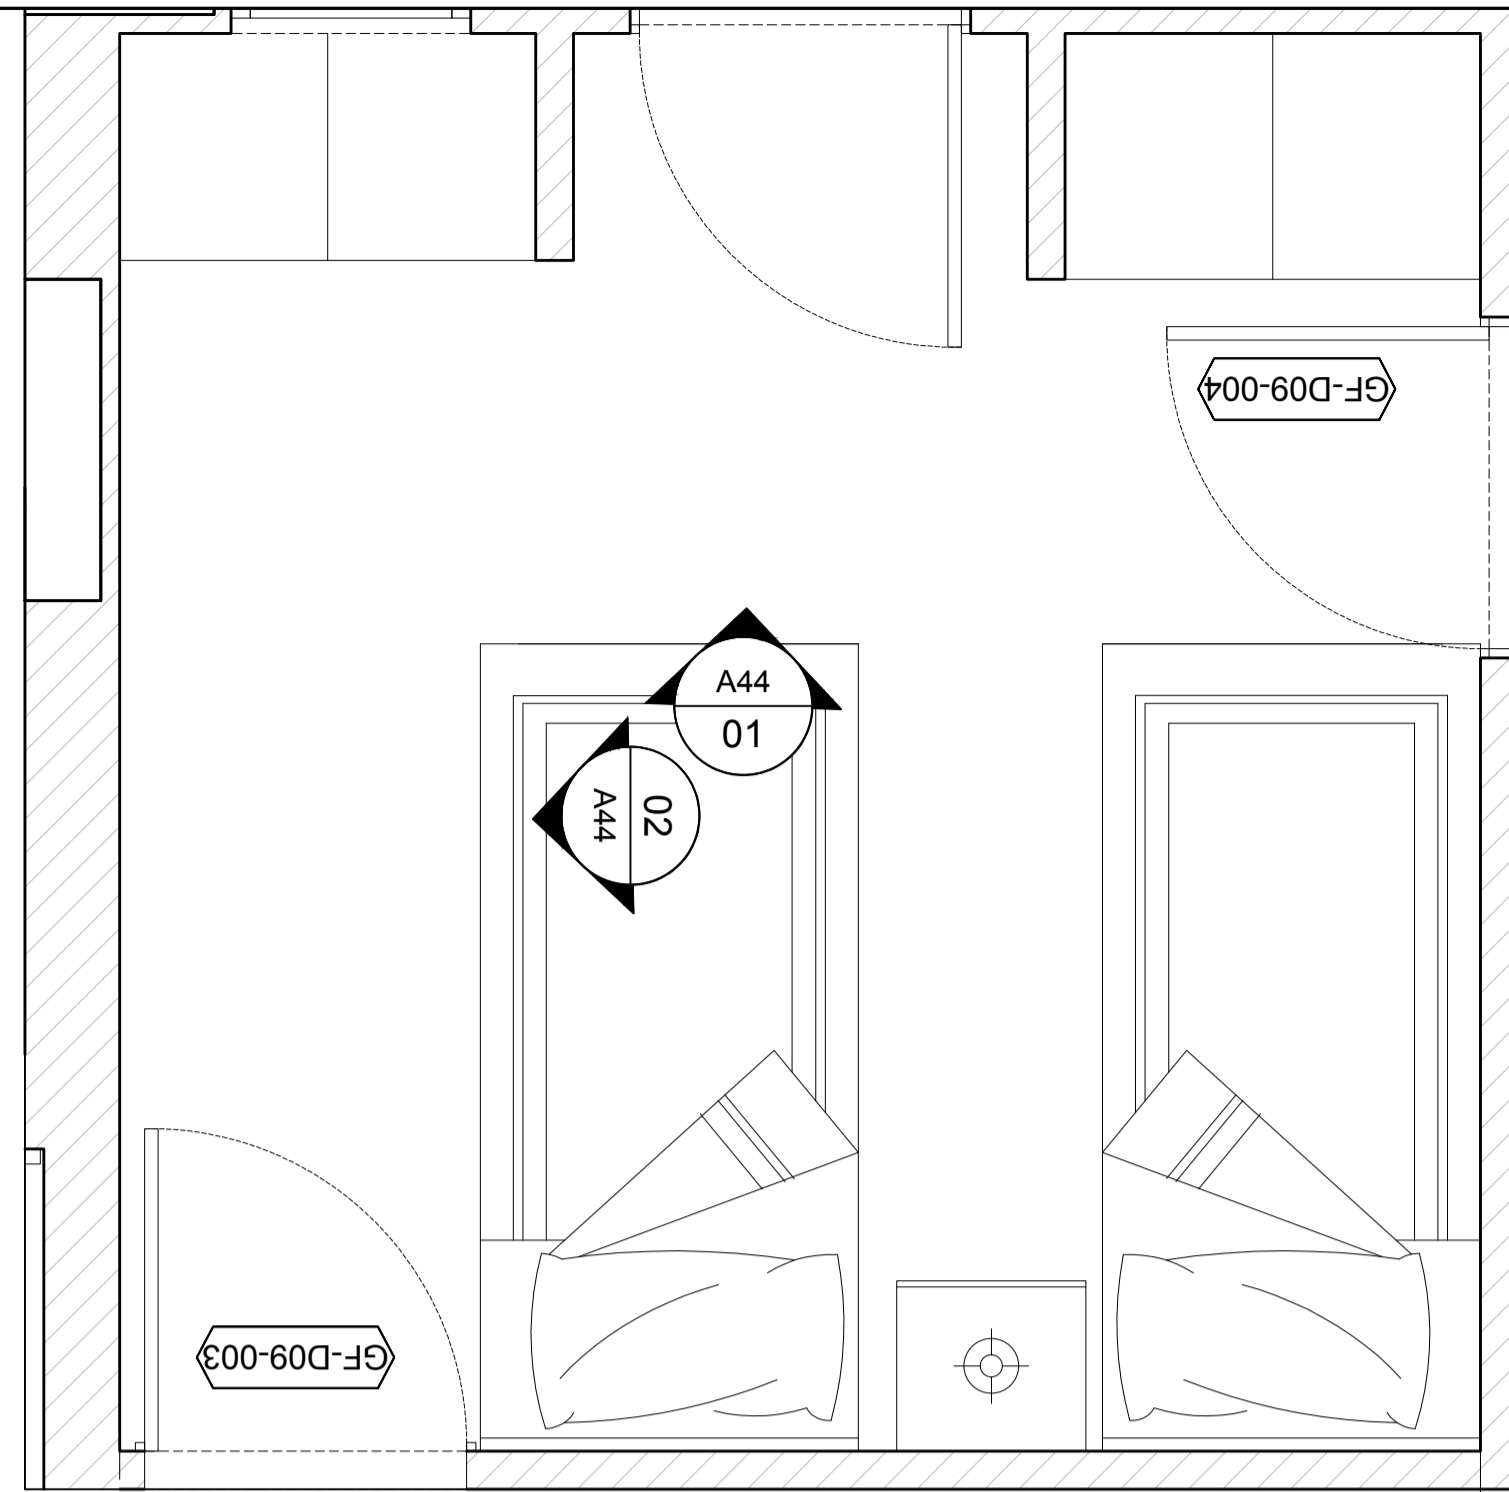


01 PLAN
A44 GROUND FLOOR - MAIDS ROOM




01 PLAN
A44 GROUND FLOOR - MAIDS ROOM / LAUNDRY

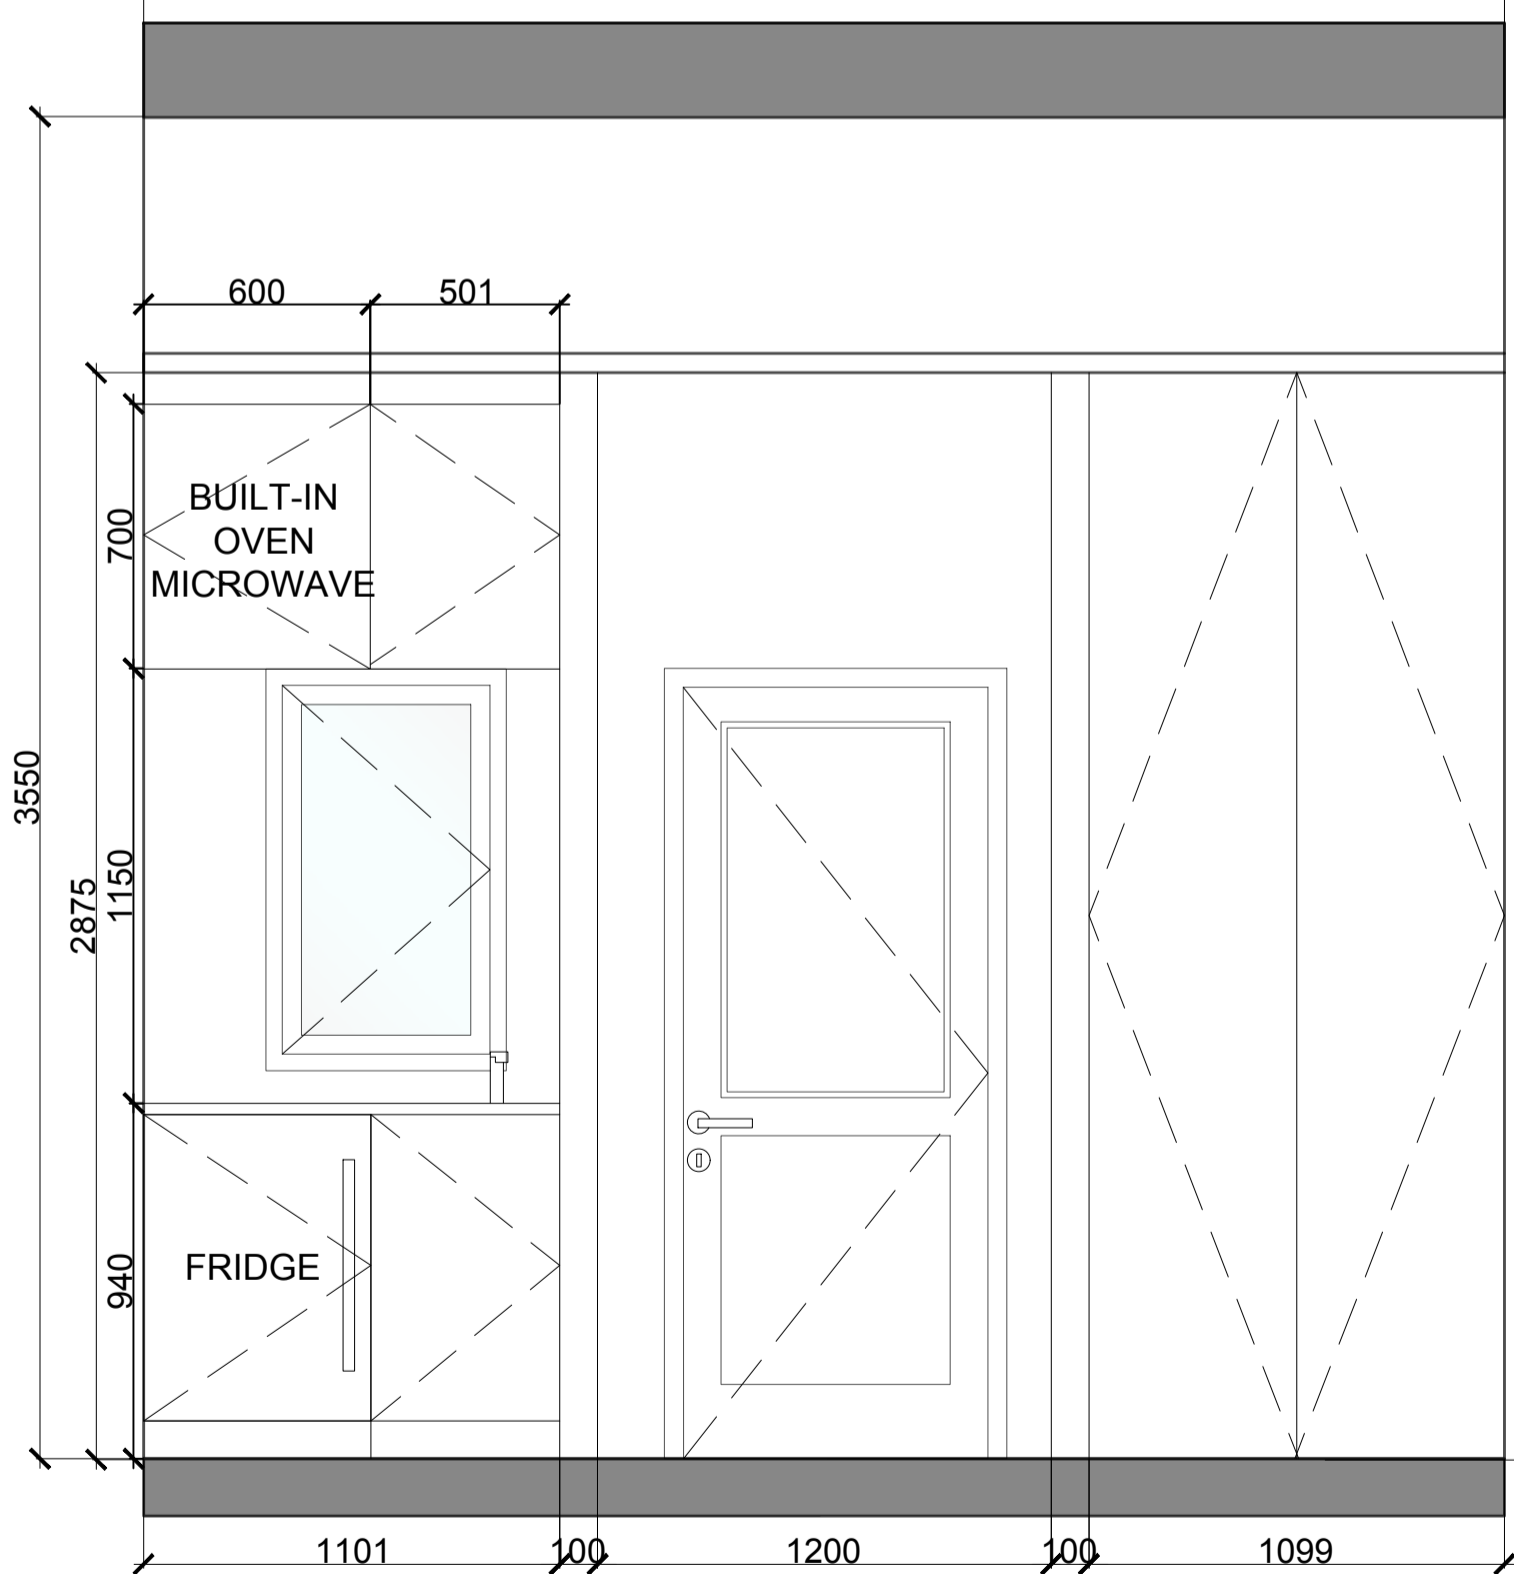

01 ELEVATION
A44 GROUND FLOOR - MAIDS ROOM

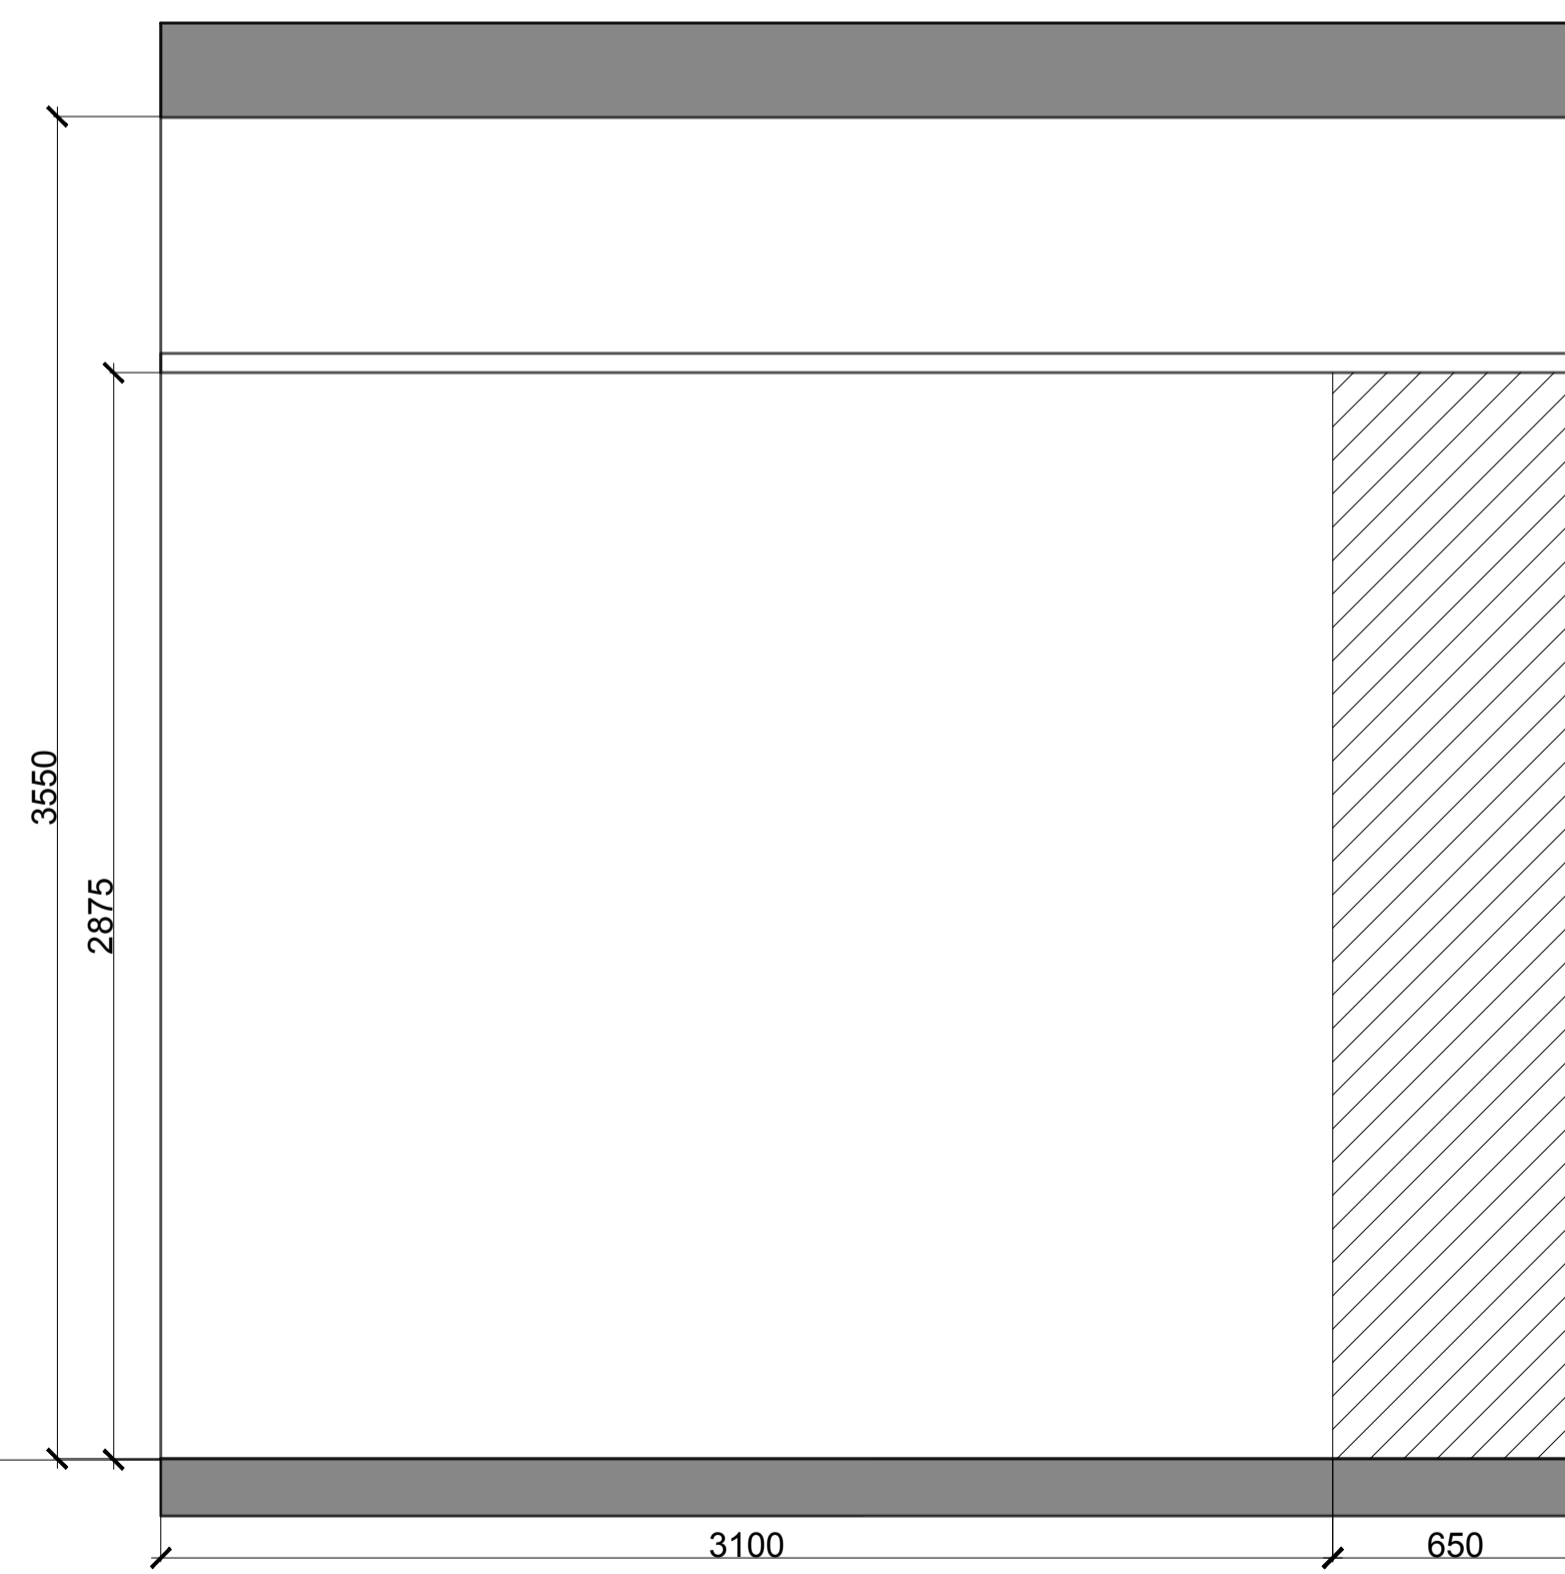


02 ELEVATION
A44 GROUND FLOOR - MAIDS ROOM

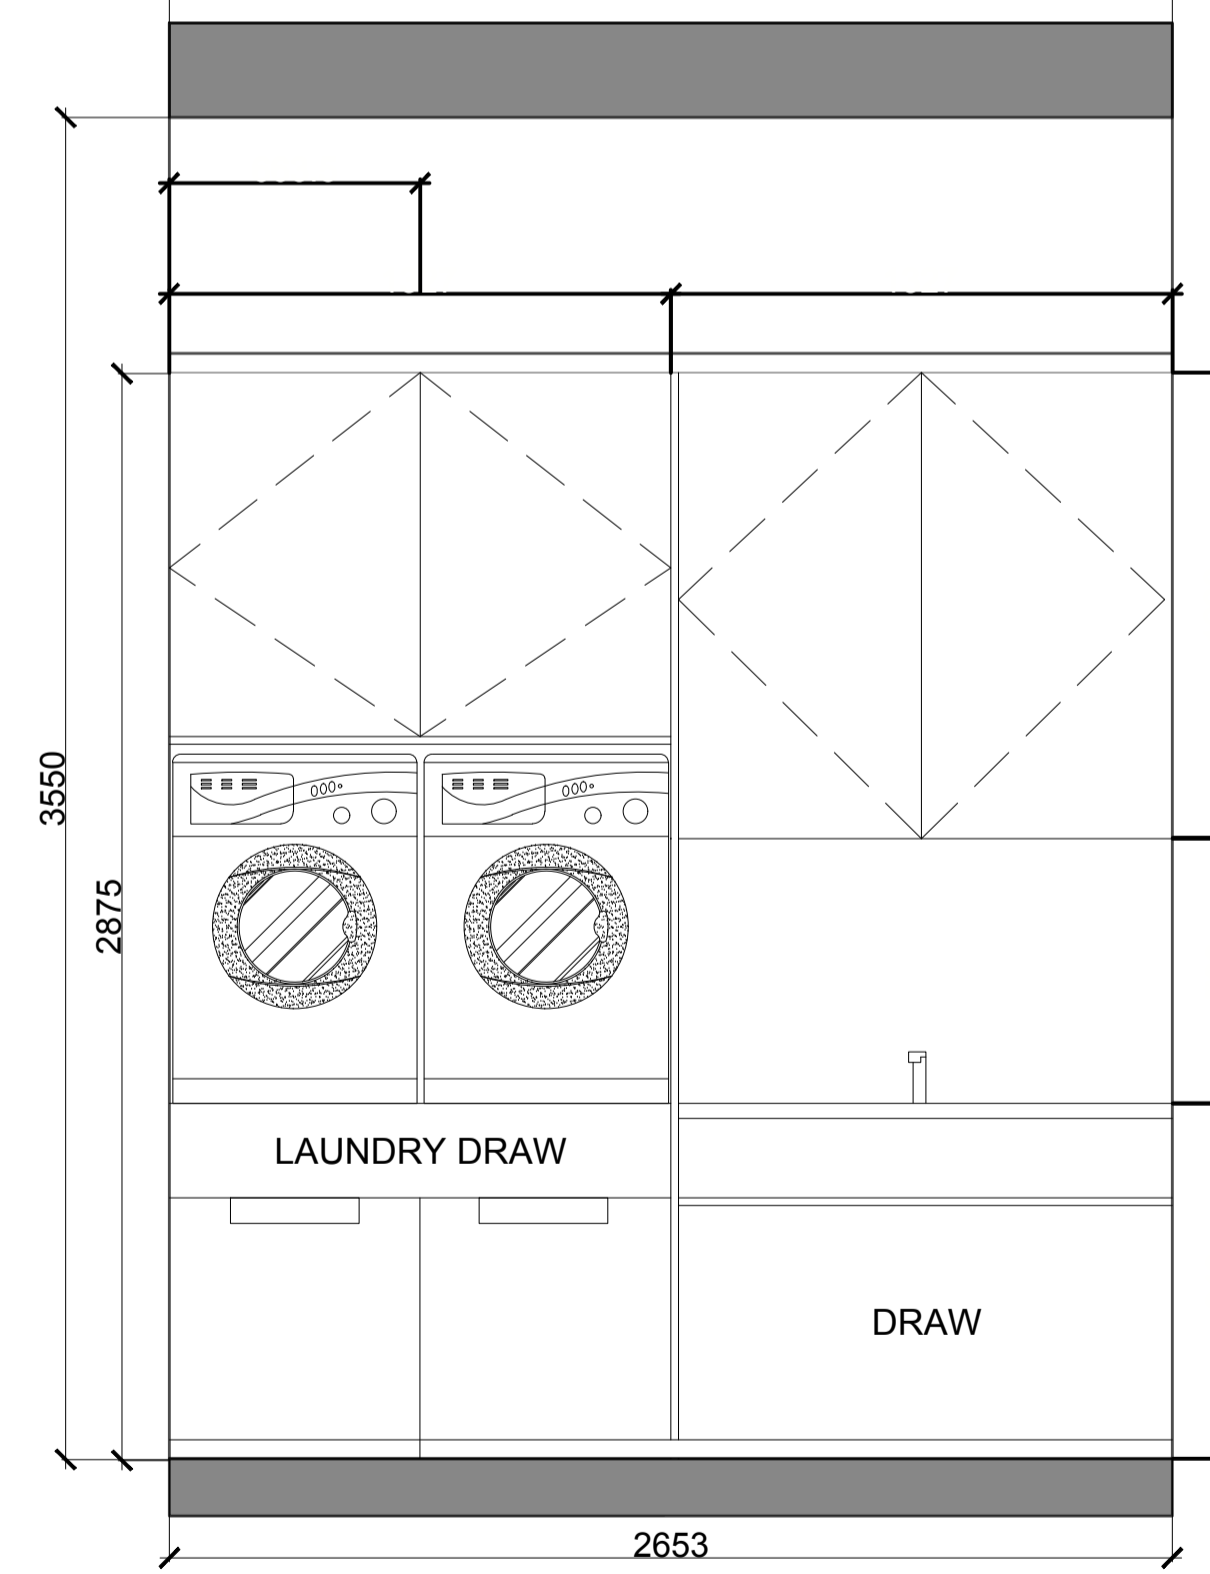

03 ELEVATION
A44 GROUND FLOOR - MAIDS ROOM / LAUNDRY


NOTES:

KEY PLAN

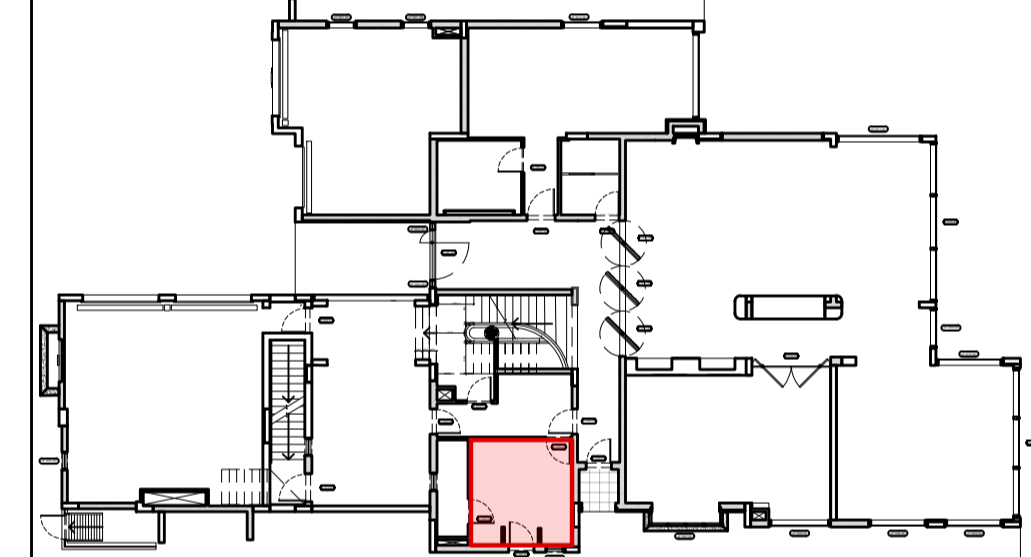


ISSUES:


No:	Date	Description	Sign off by:
		RIBA STAGE 1	

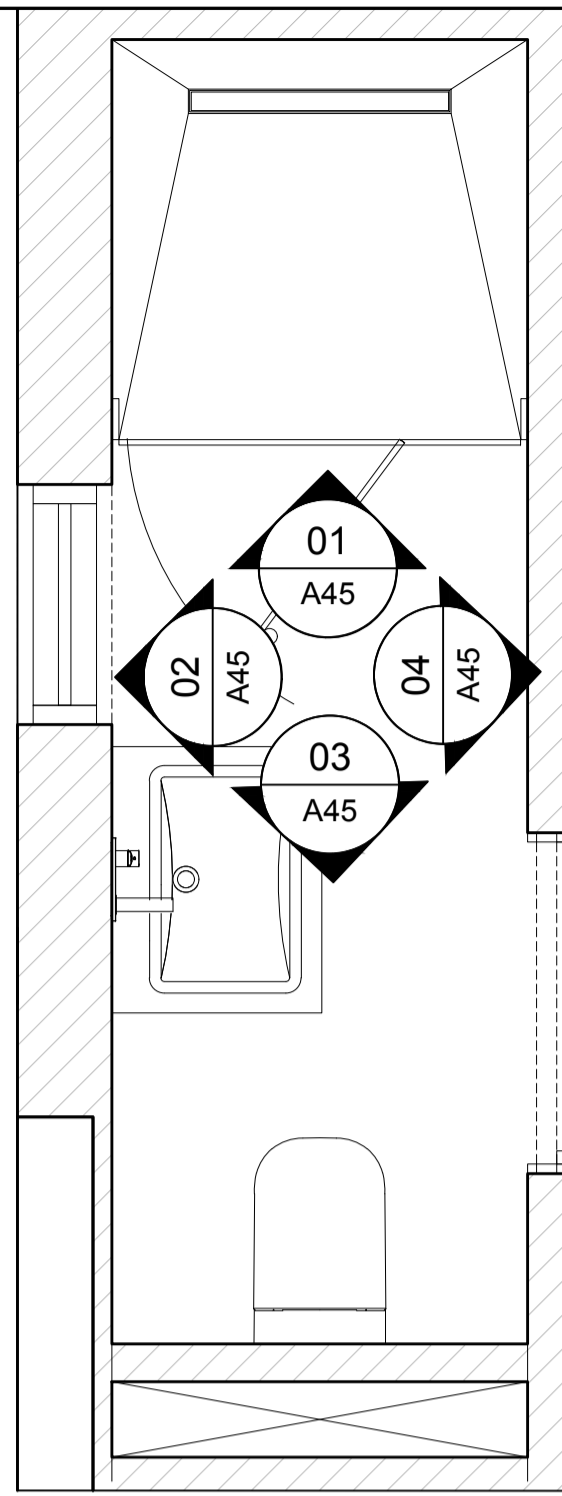


01 PLAN
A45 GROUND FLOOR - MAIDS ROOM

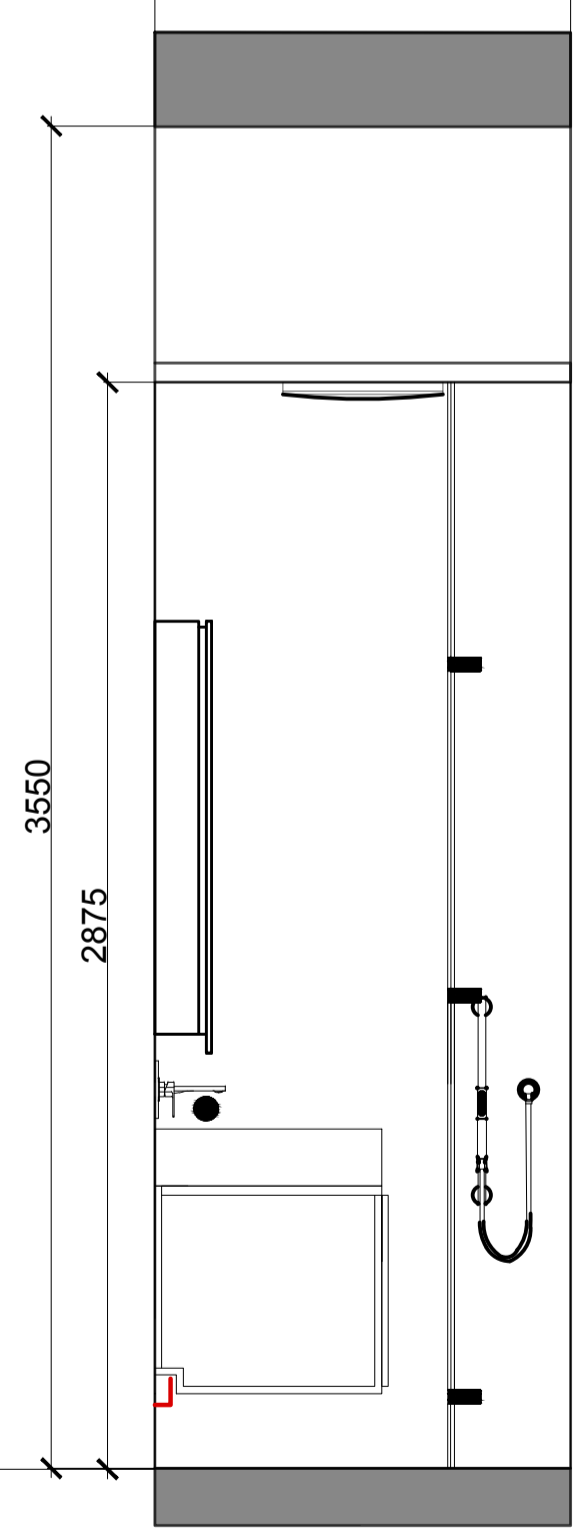


01 ELEVATION
A45 GROUND FLOOR - MAIDS ENSUITE

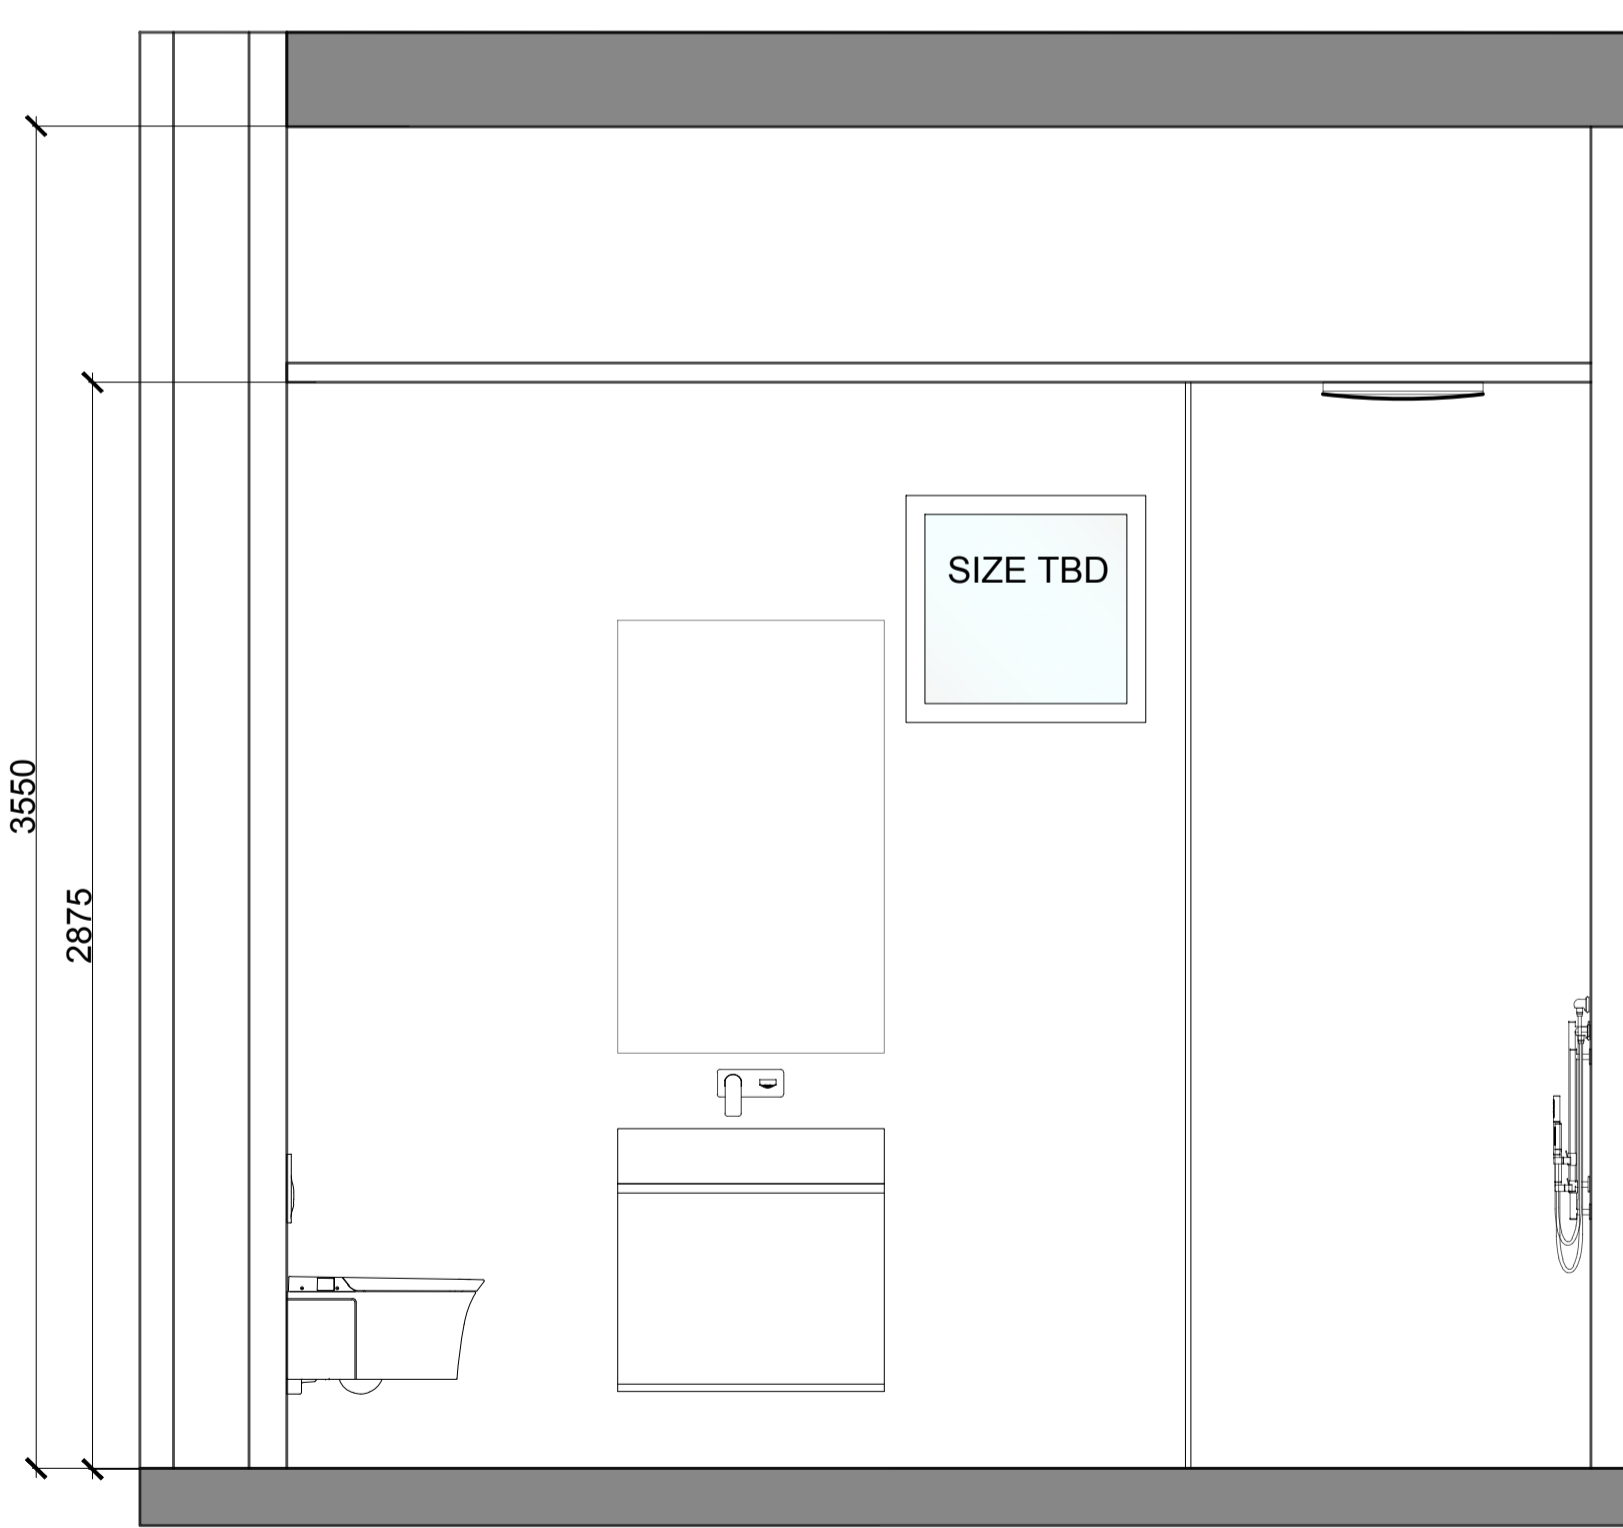

02 ELEVATION
A45 GROUND FLOOR - MAIDS ENSUITE

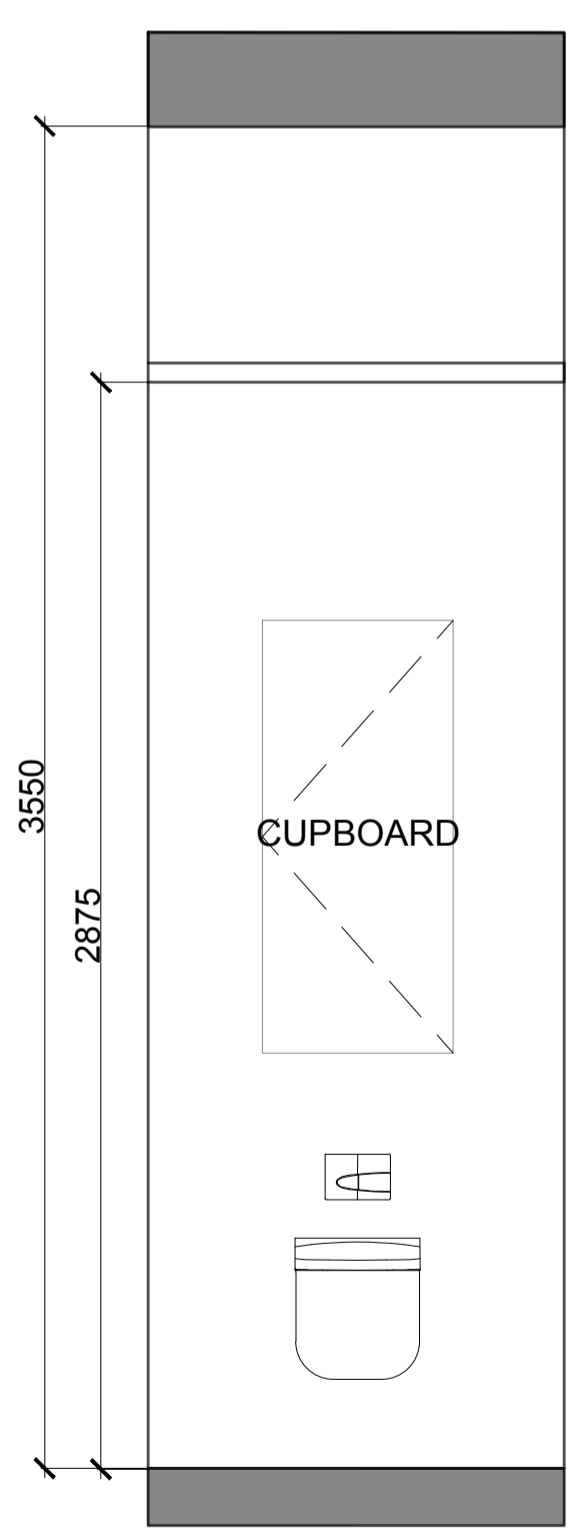


03 ELEVATION
A45 GROUND FLOOR - MAIDS ENSUITE

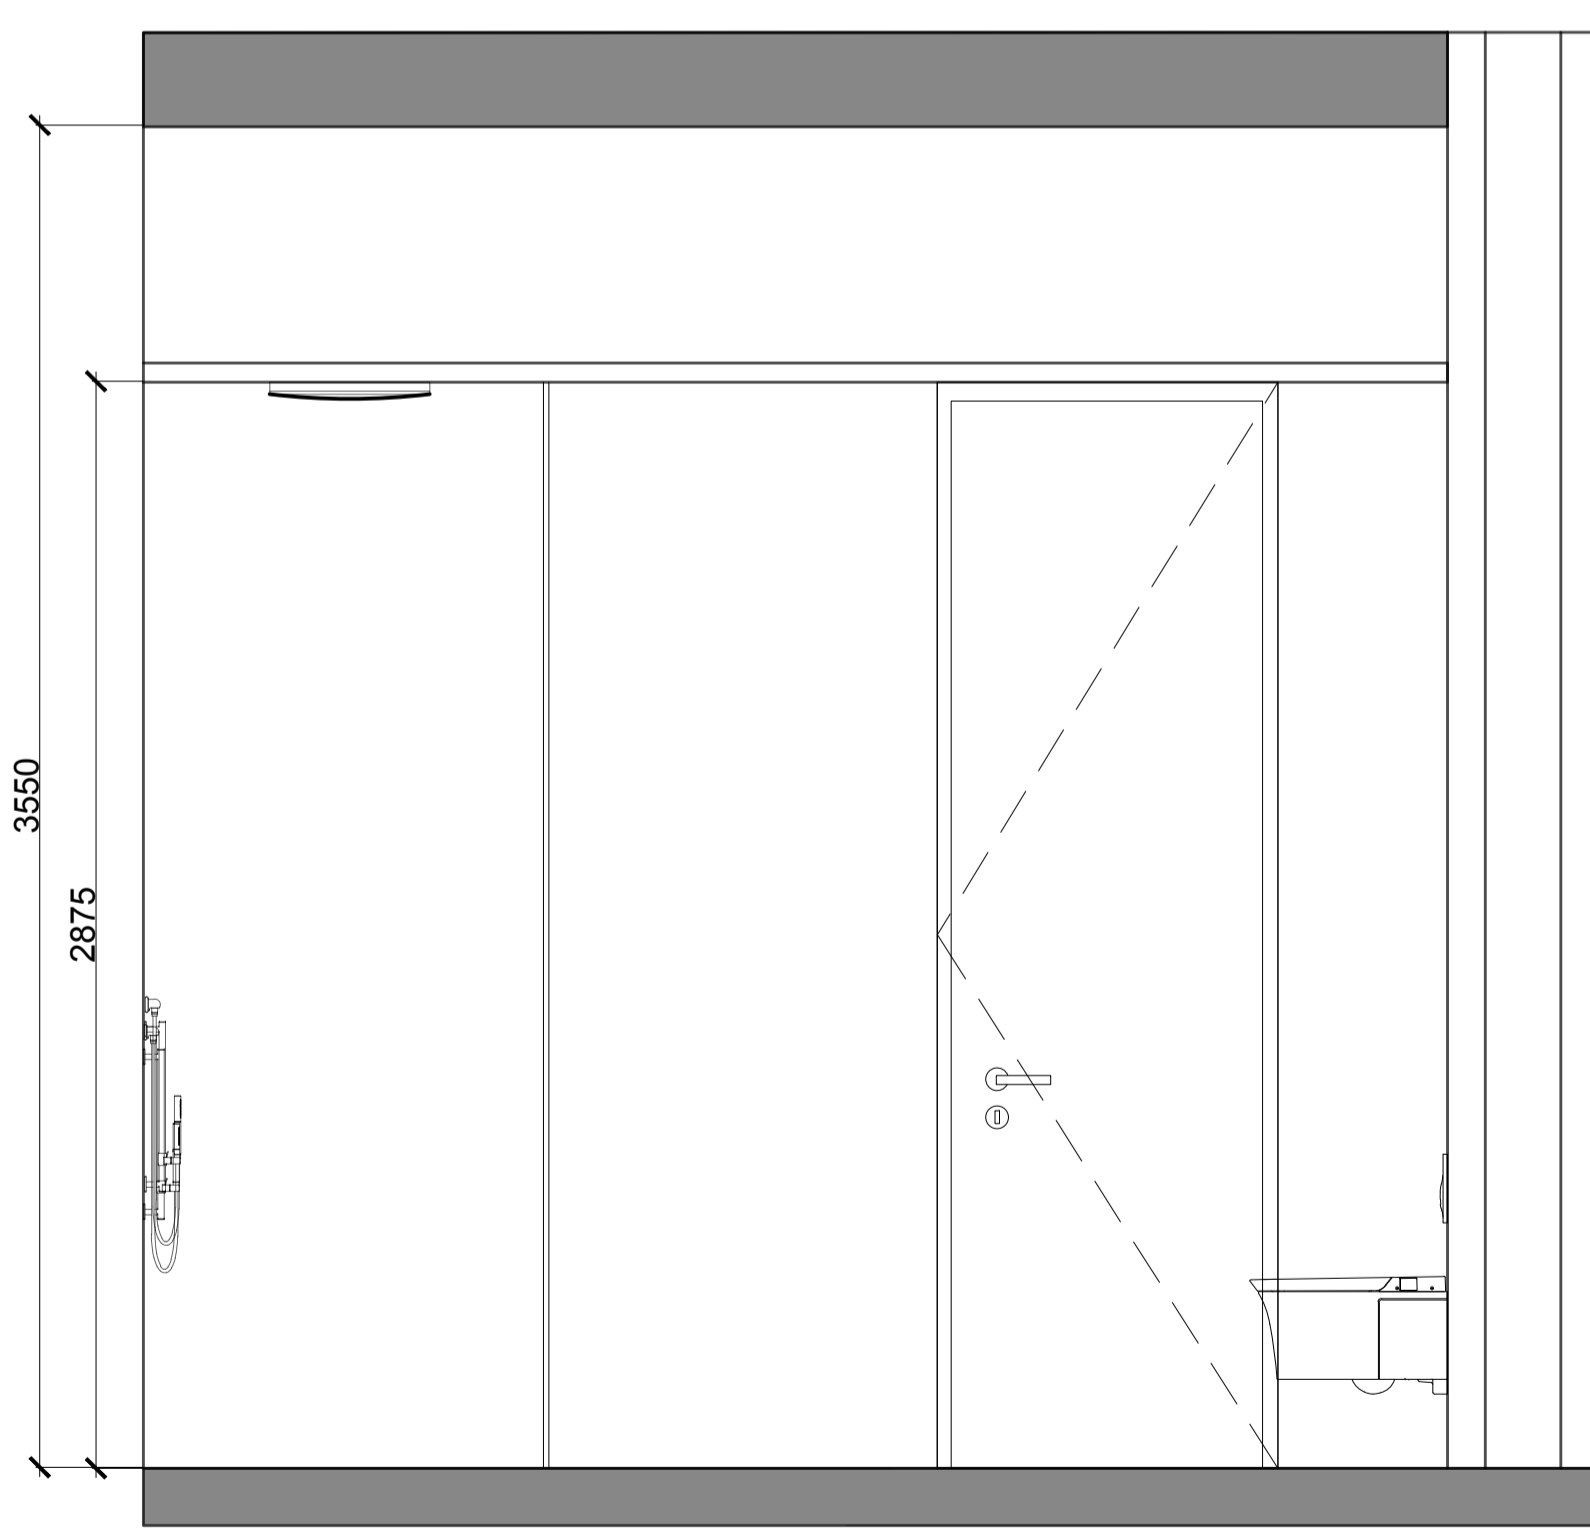

04 ELEVATION
A45 GROUND FLOOR - MAIDS ENSUITE


NOTES:

KEY PLAN

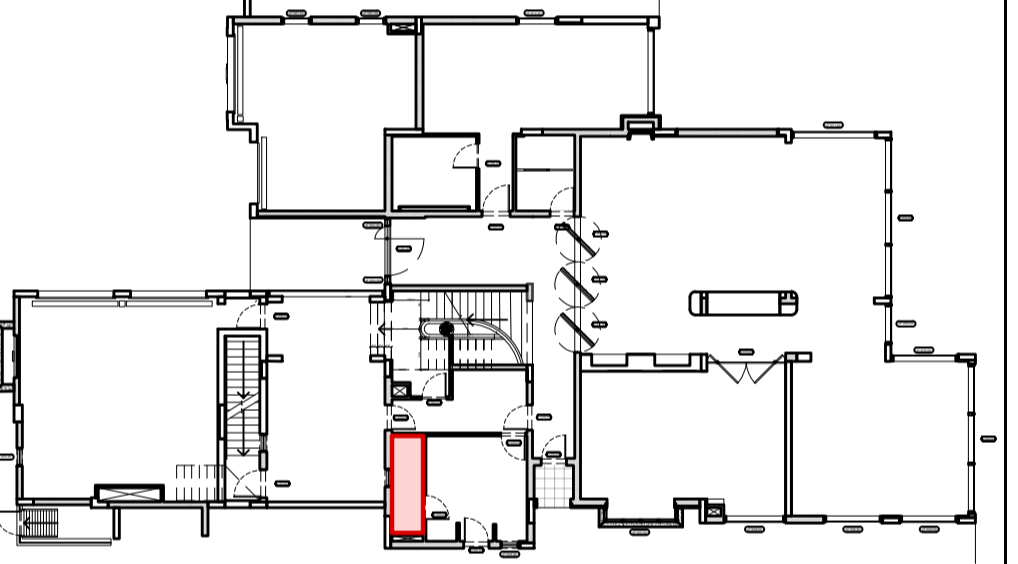


ISSUES:


No:	Date	Description	Sign off by:
		RIBA STAGE 1	

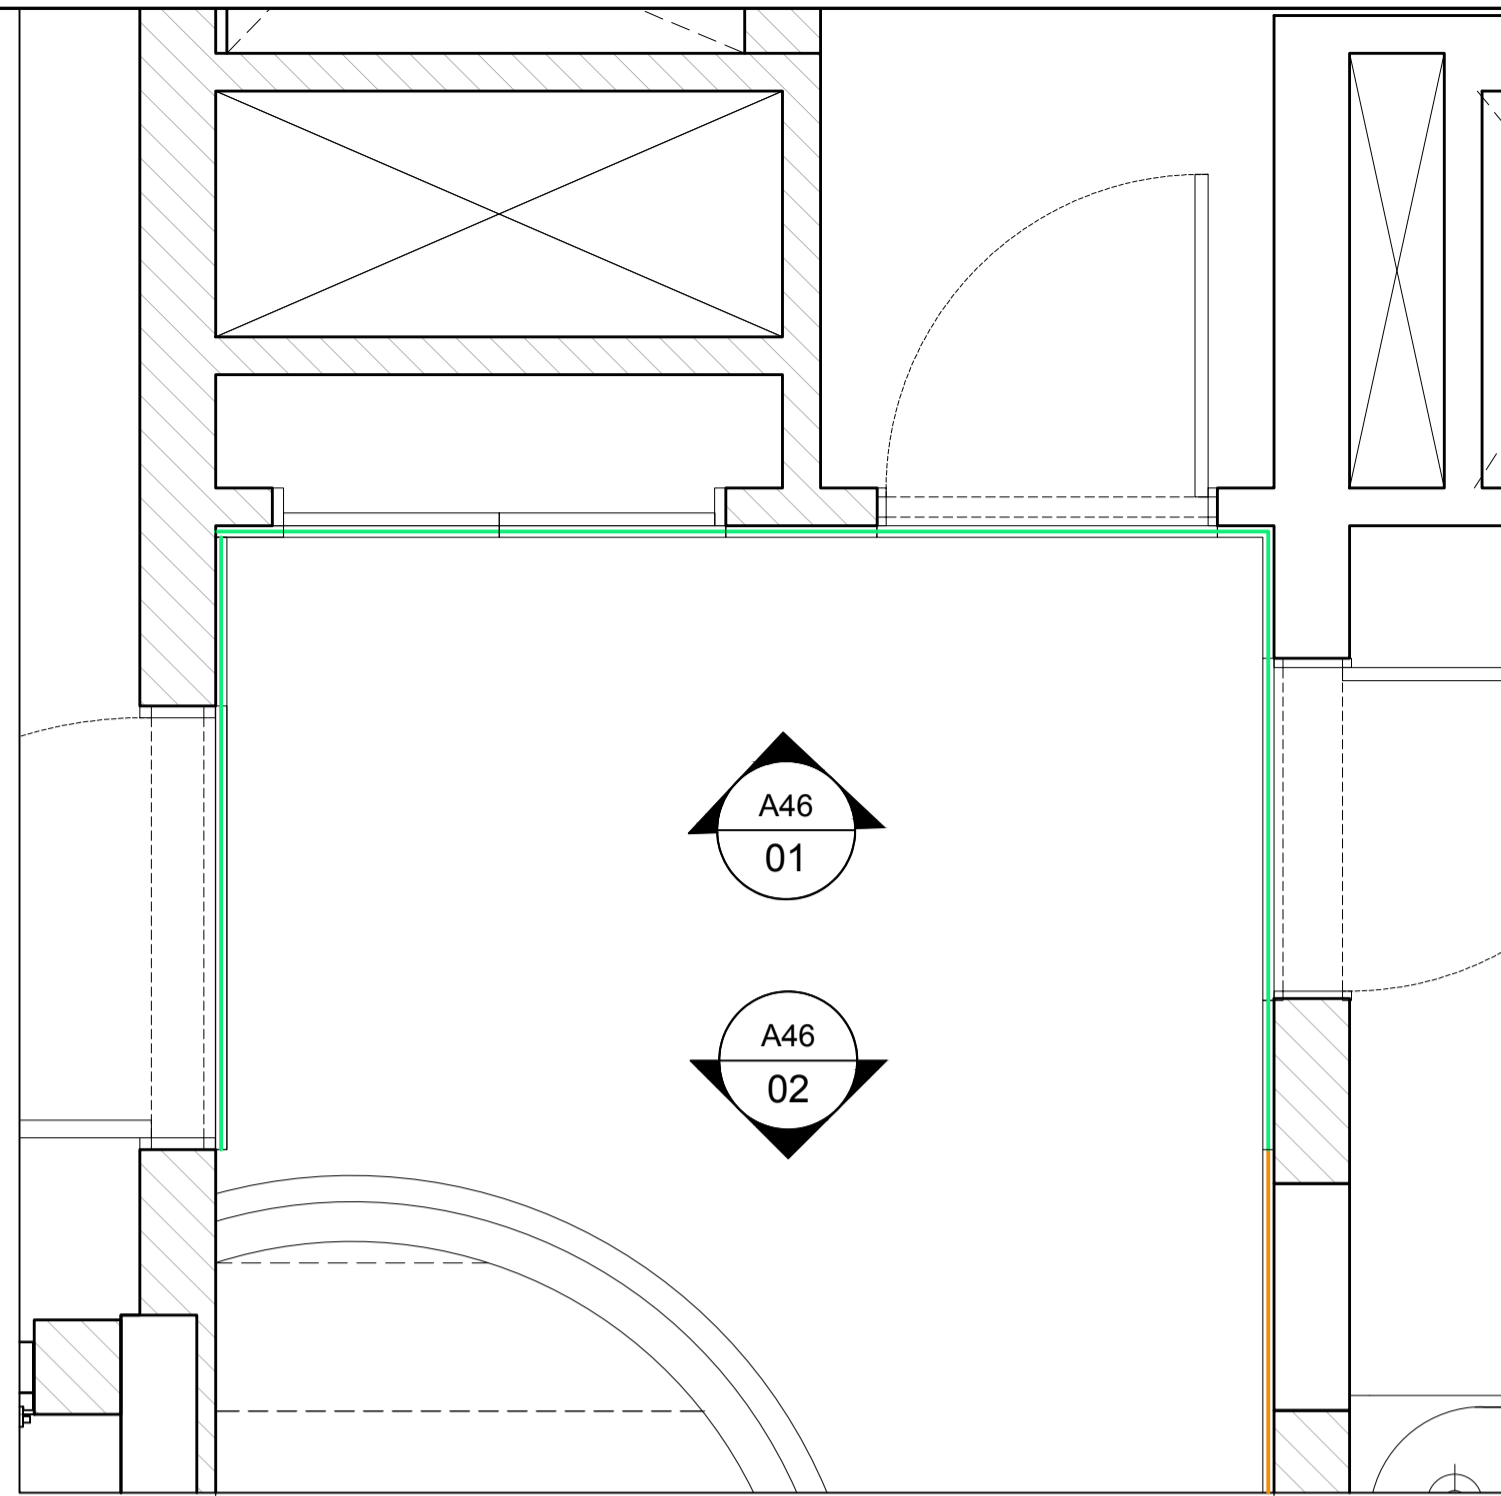


01 PLAN
A46 UPPER FLOOR - HALLWAY

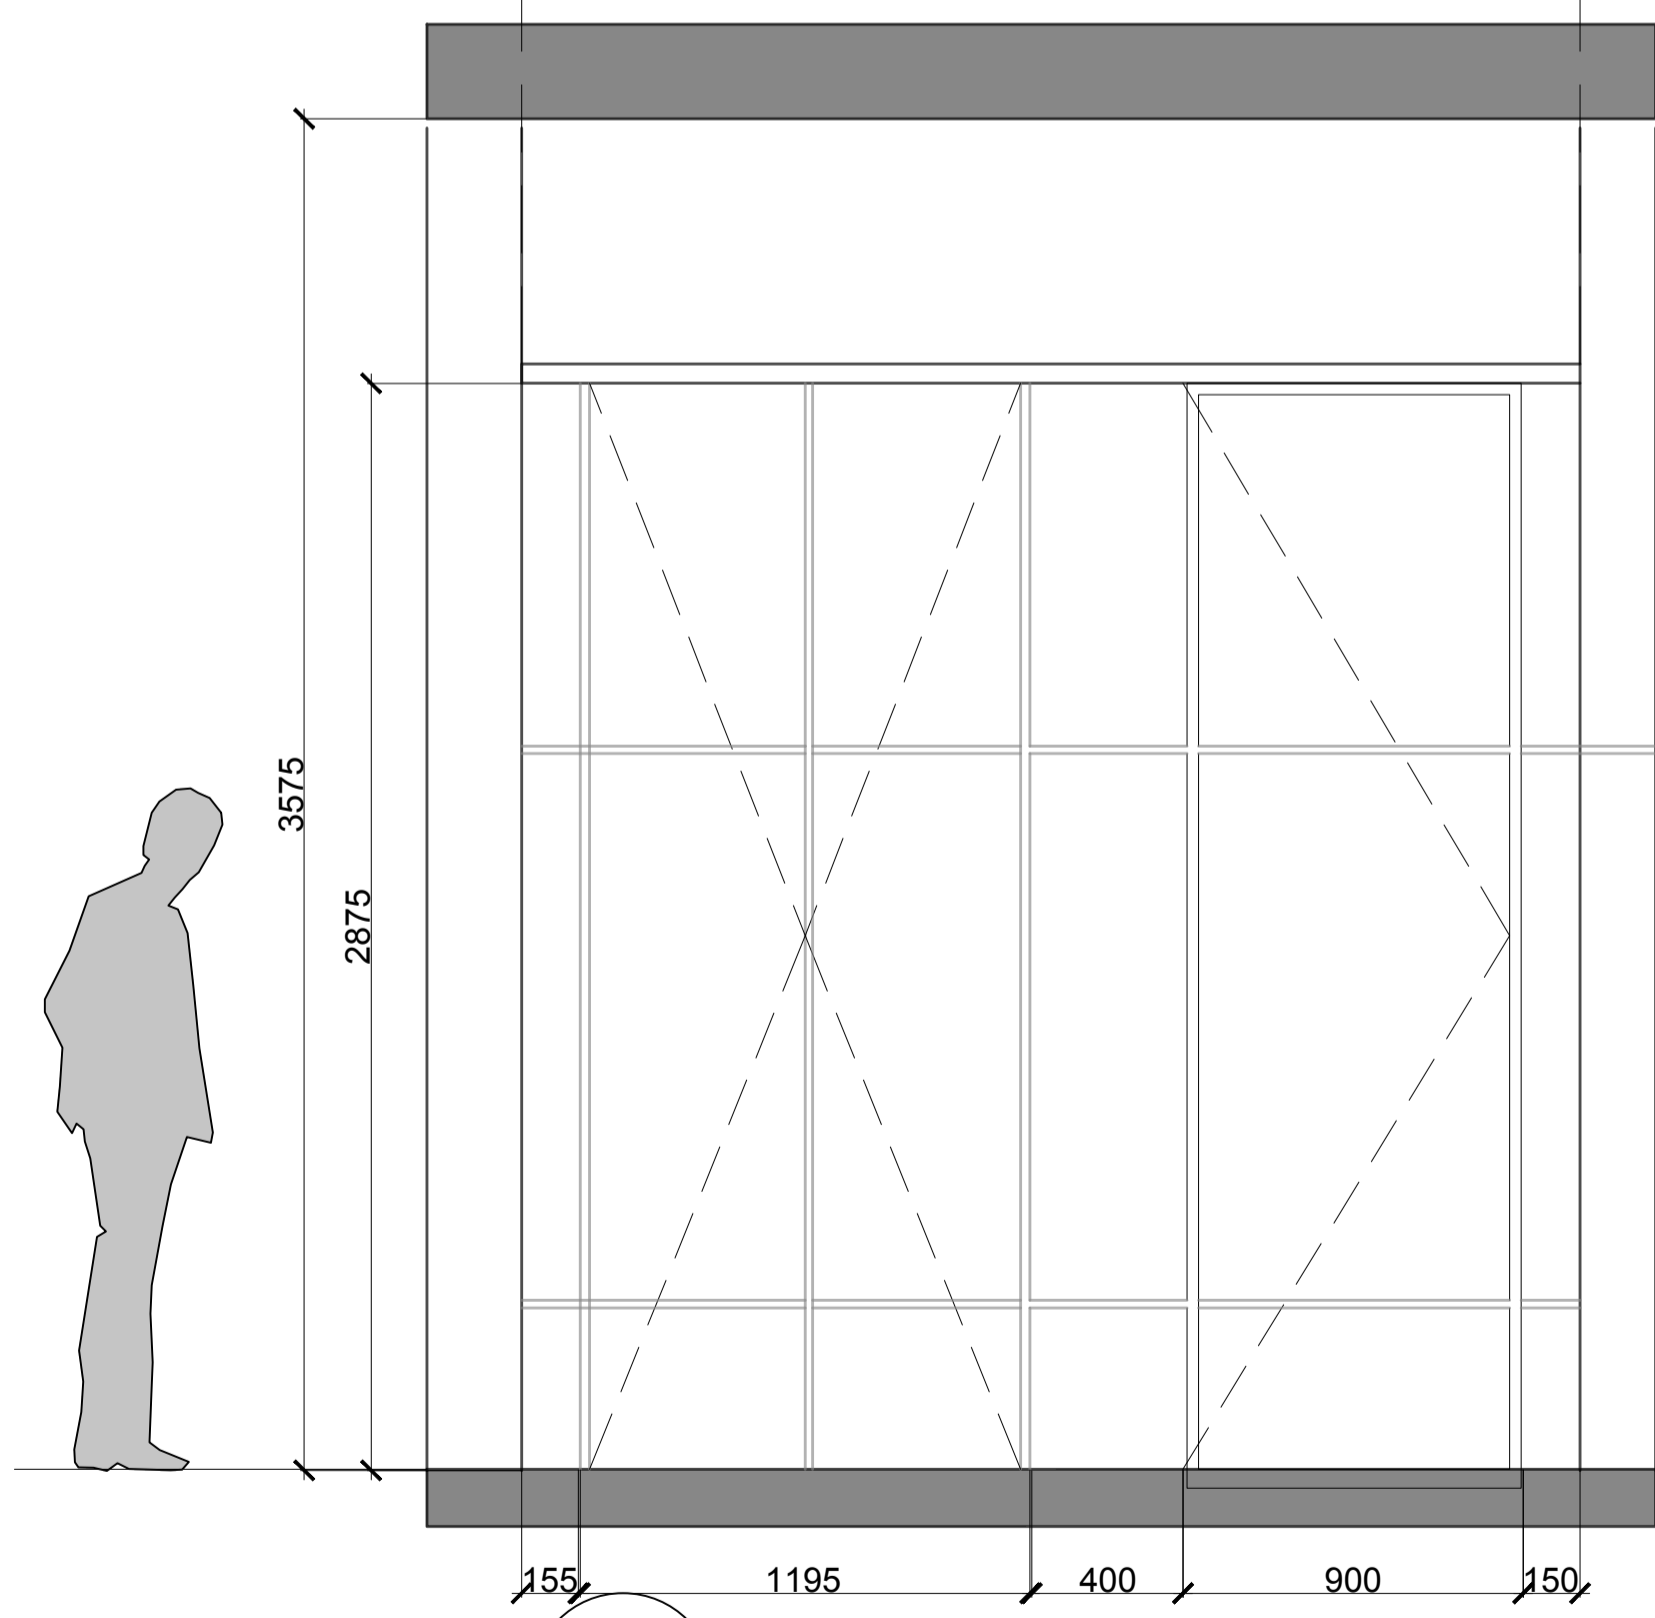

01 ELEVATION
A46 UPPER FLOOR - HALLWAY

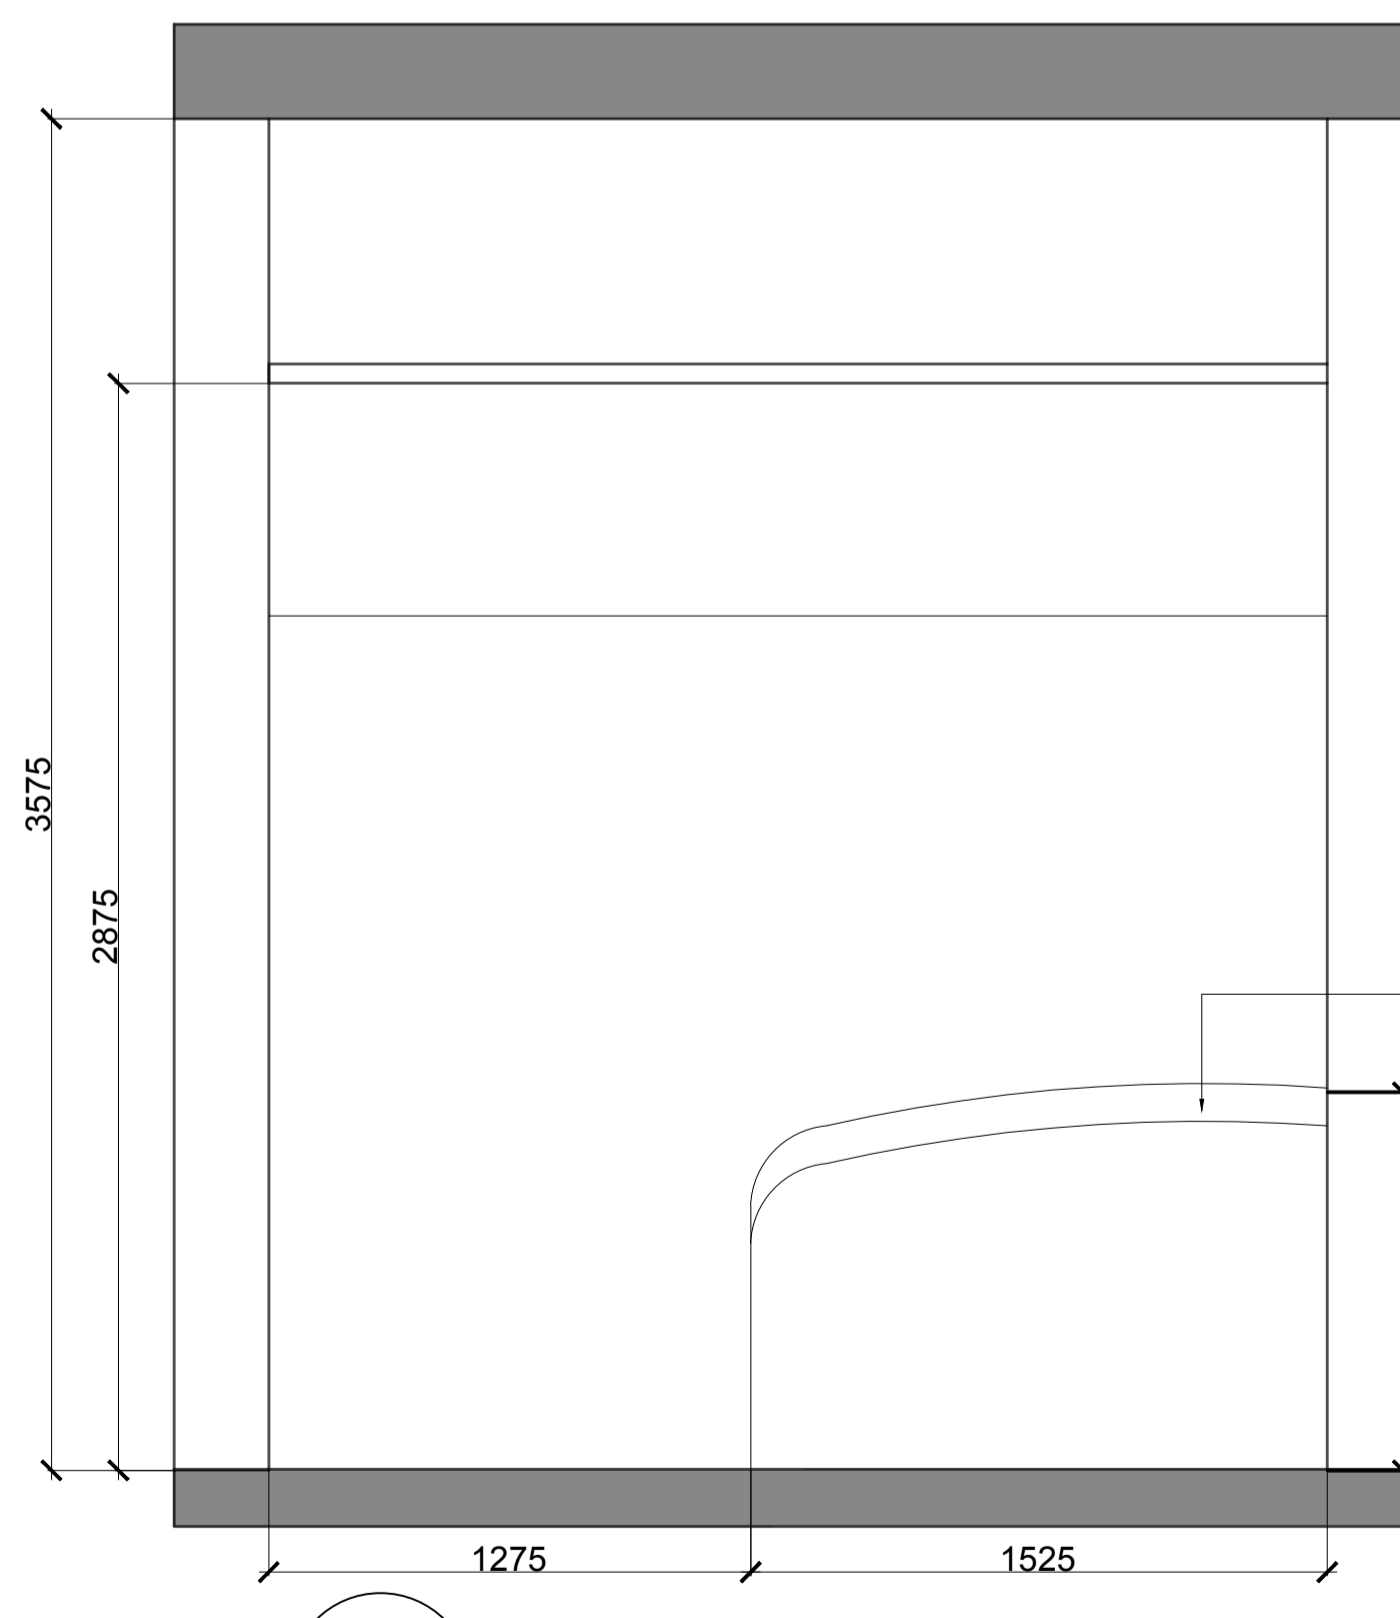

02 ELEVATION
A46 UPPER FLOOR - HALLWAY

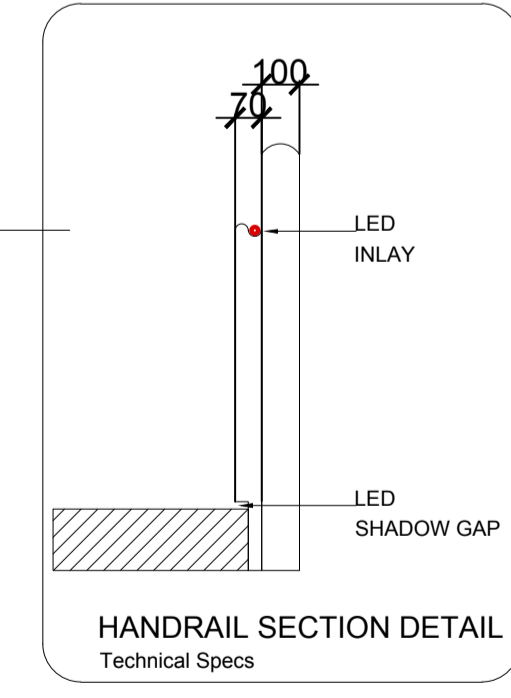


NOTES:

WALLS DETAILS


- LED DETAIL
- VENEER CH-VR-022
- TRAVERTINE CLADDING TILE

KEY PLAN

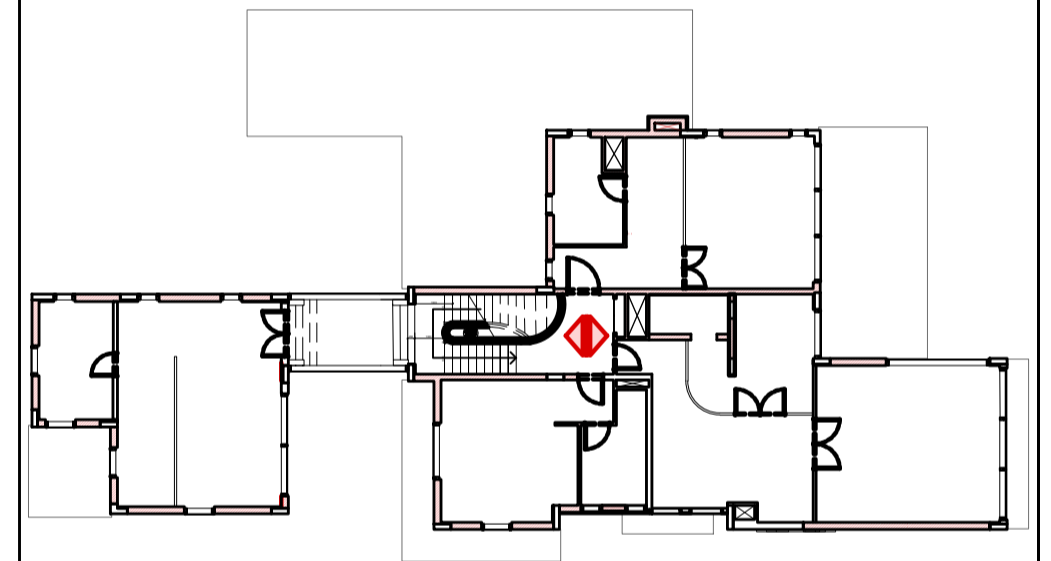


ISSUES:

No:	Date	Description	Sign off by:
		RIBA STAGE 1	

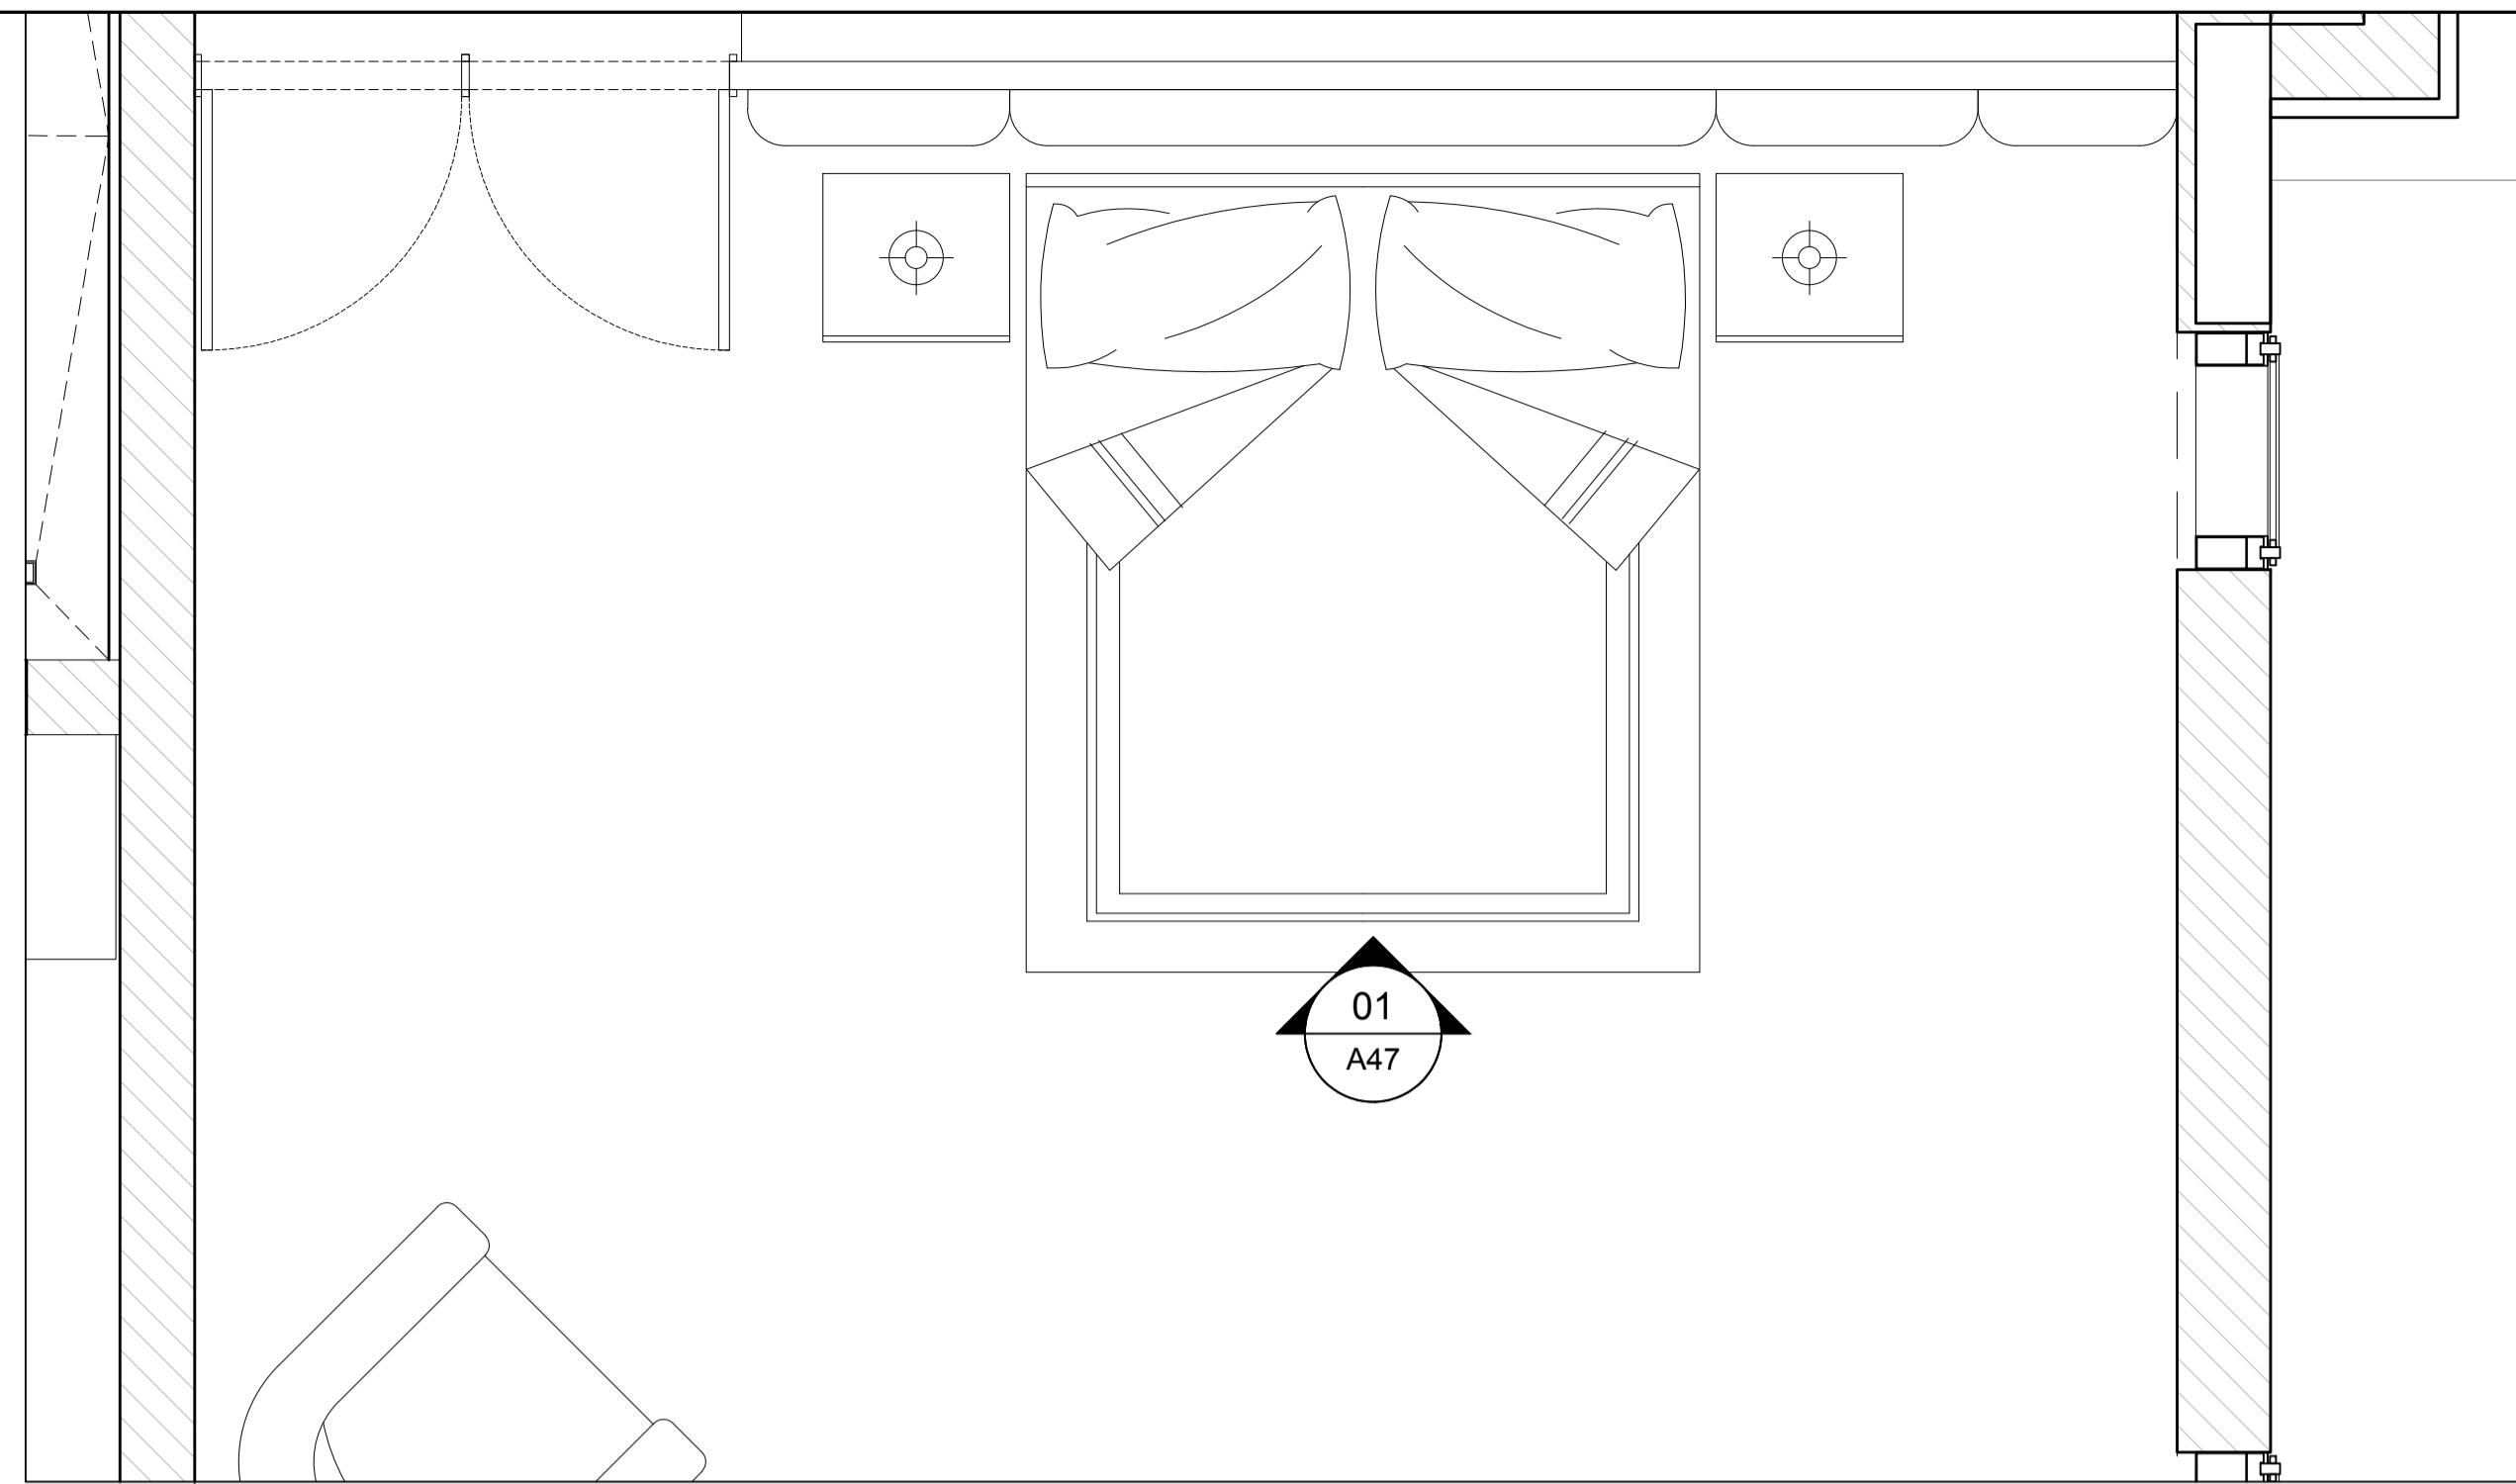


01 PLAN
A47 UPPER FLOOR - BEDROOM 2

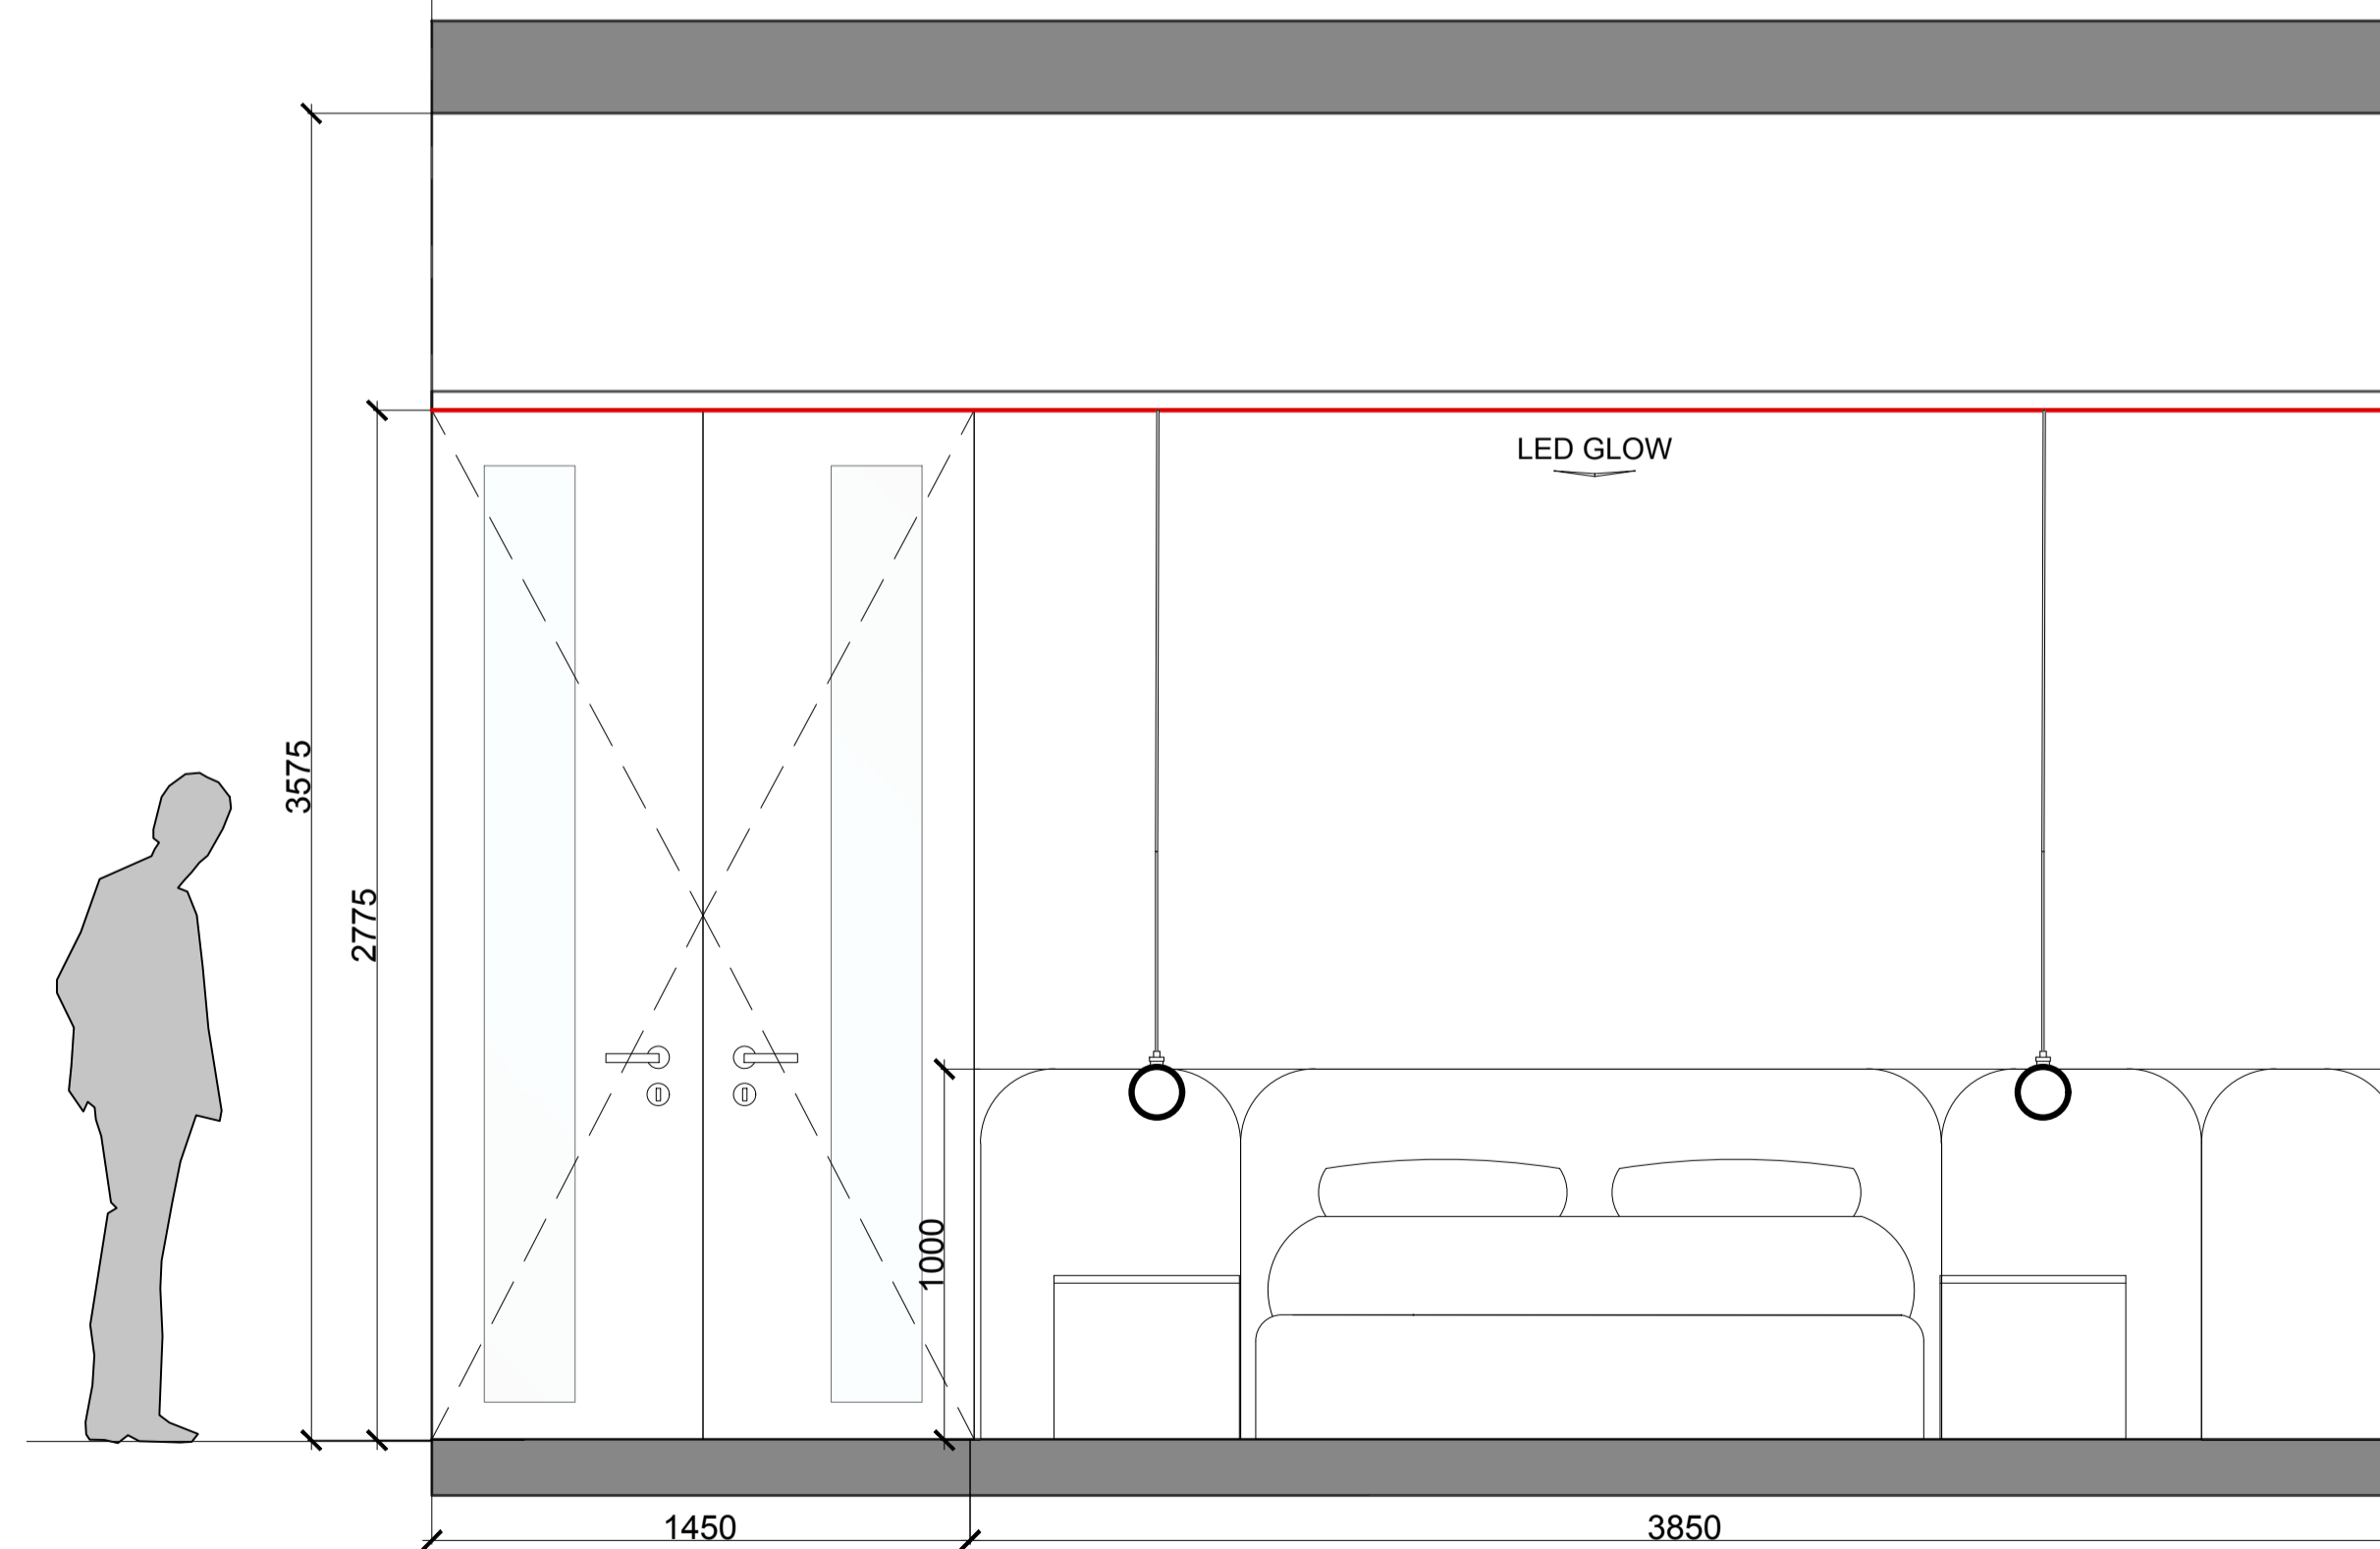

01 ELEVATION
A47 UPPER FLOOR - BEDROOM 2


NOTES:

KEY PLAN

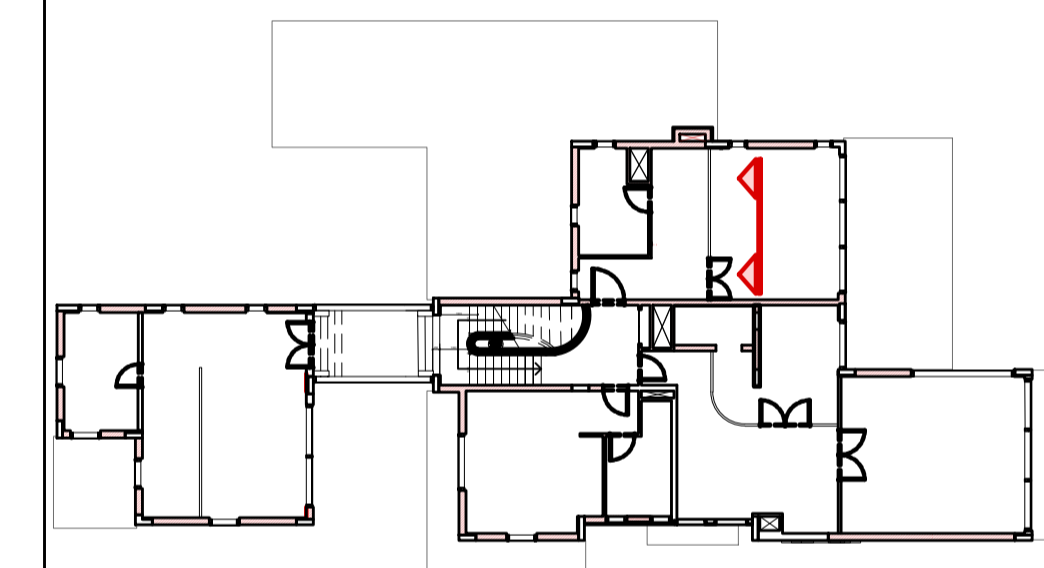


ISSUES:

No:	Date	Description	Sign off by:
		RIBA STAGE 1	

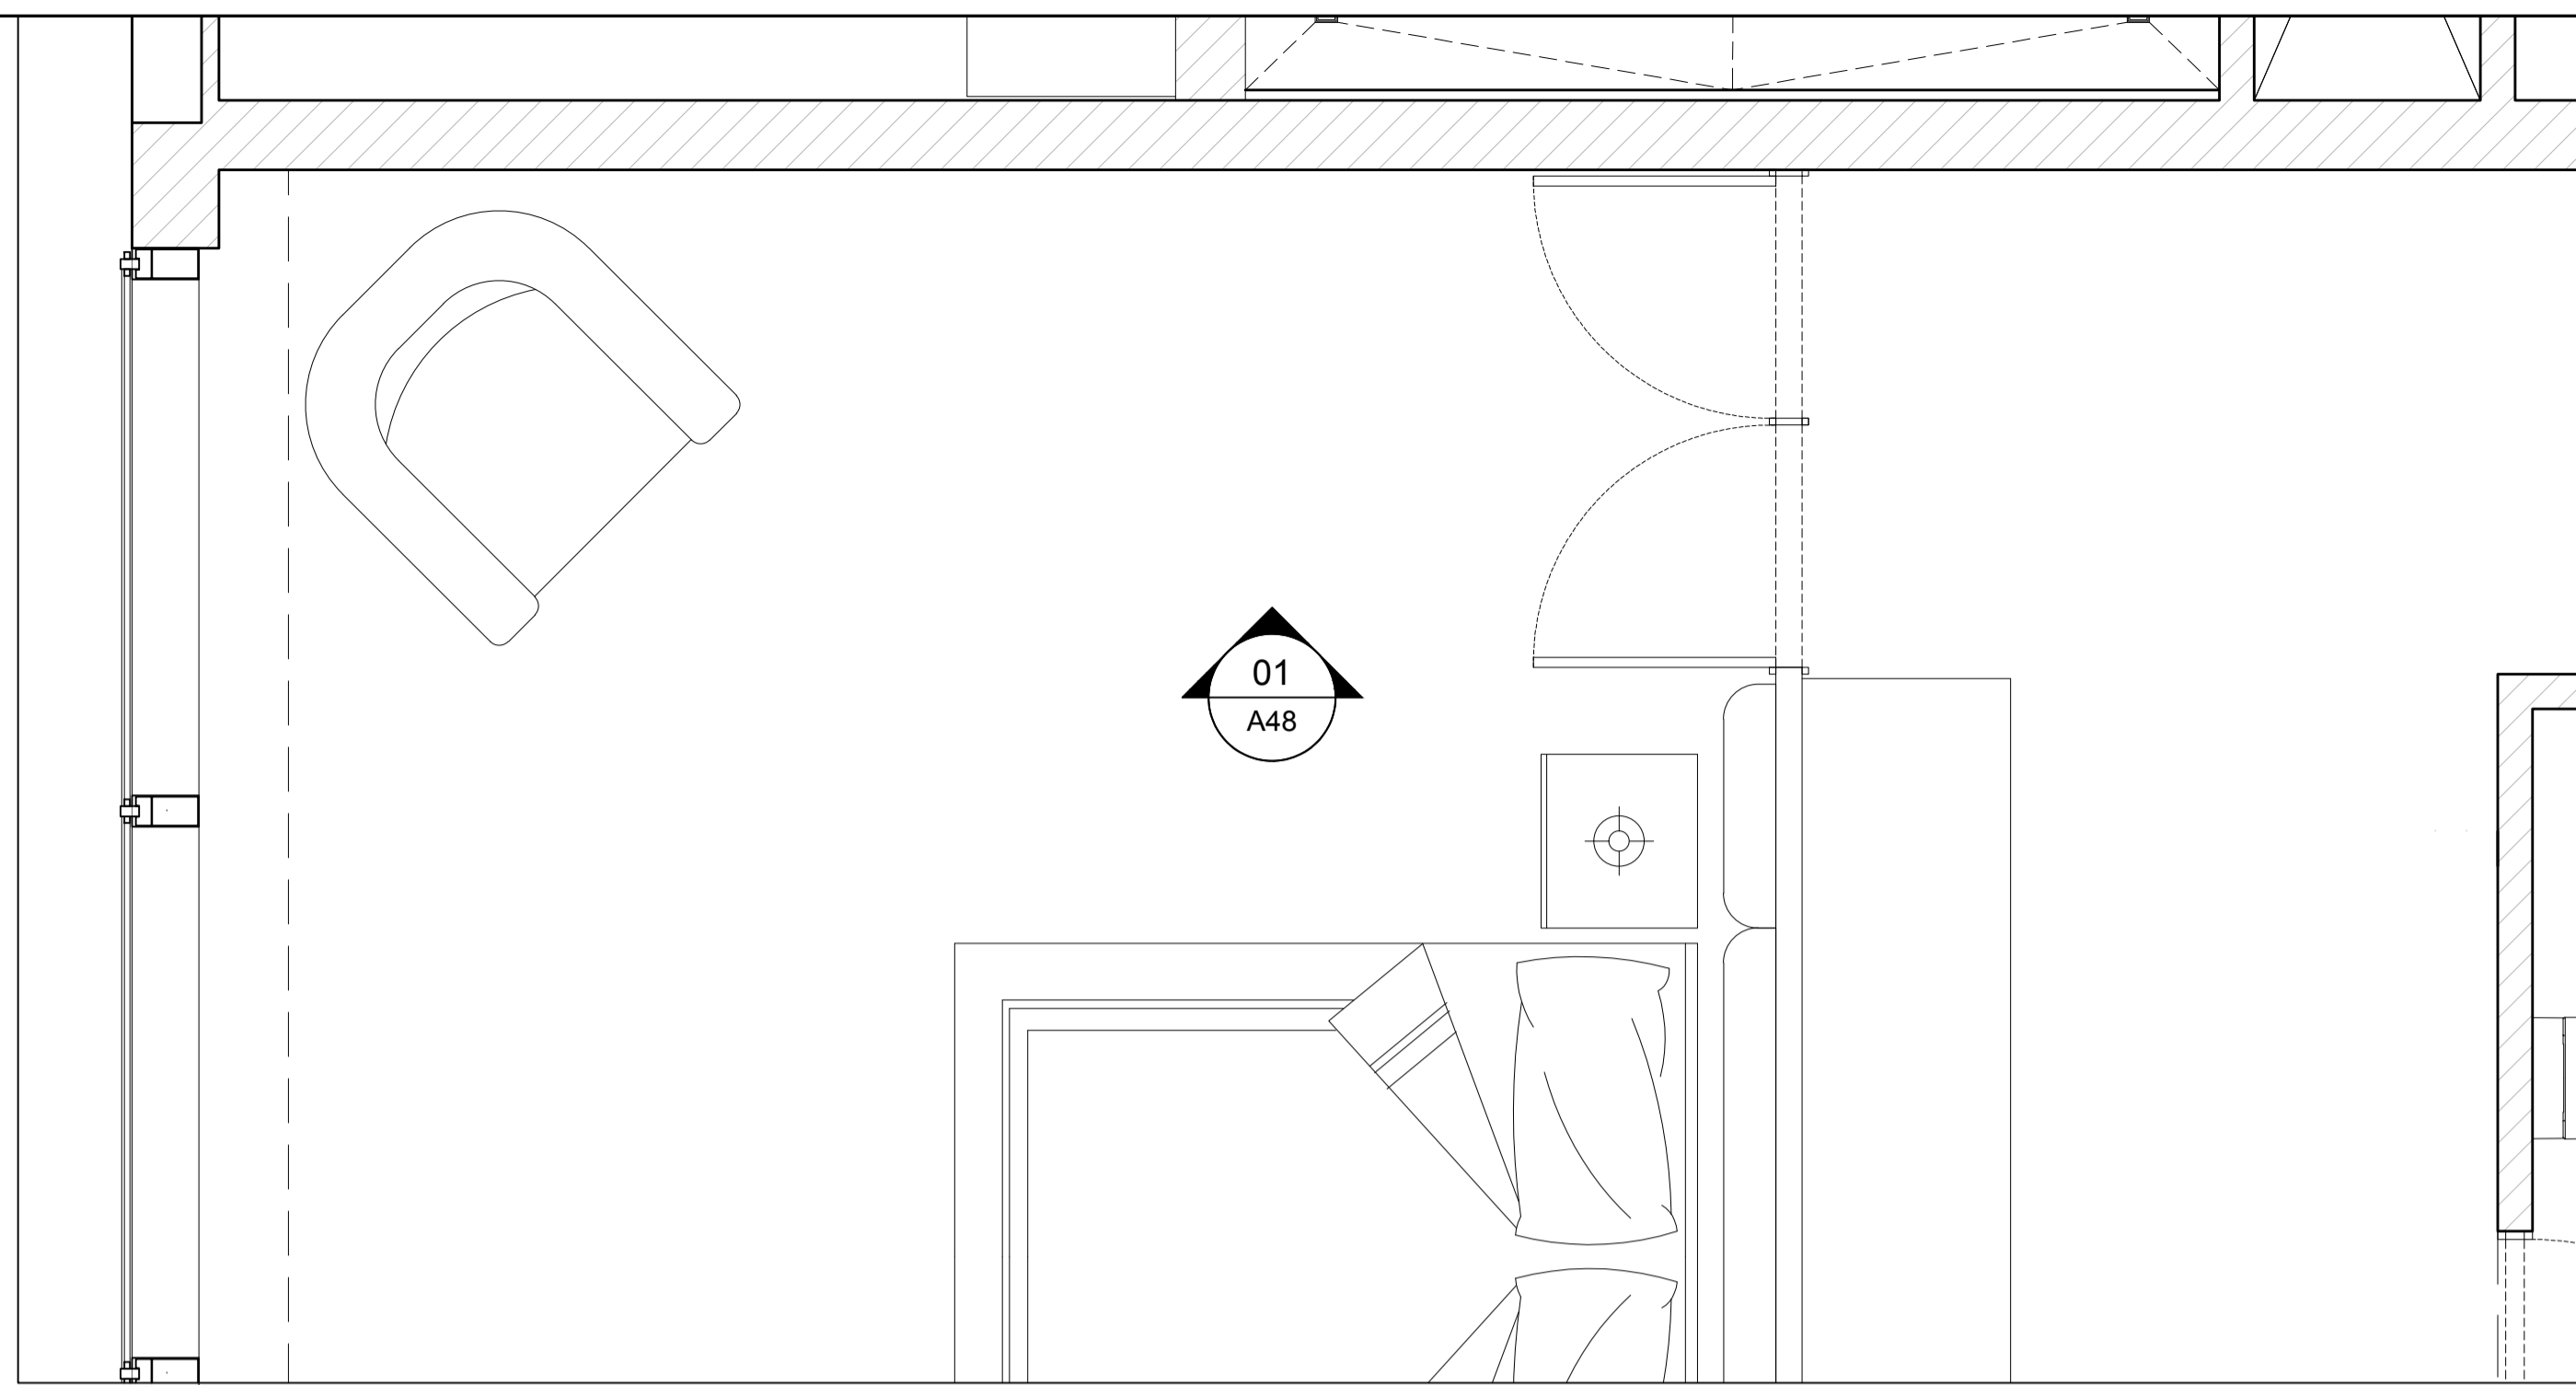


01 PLAN
A48 UPPER FLOOR - BEDROOM 2

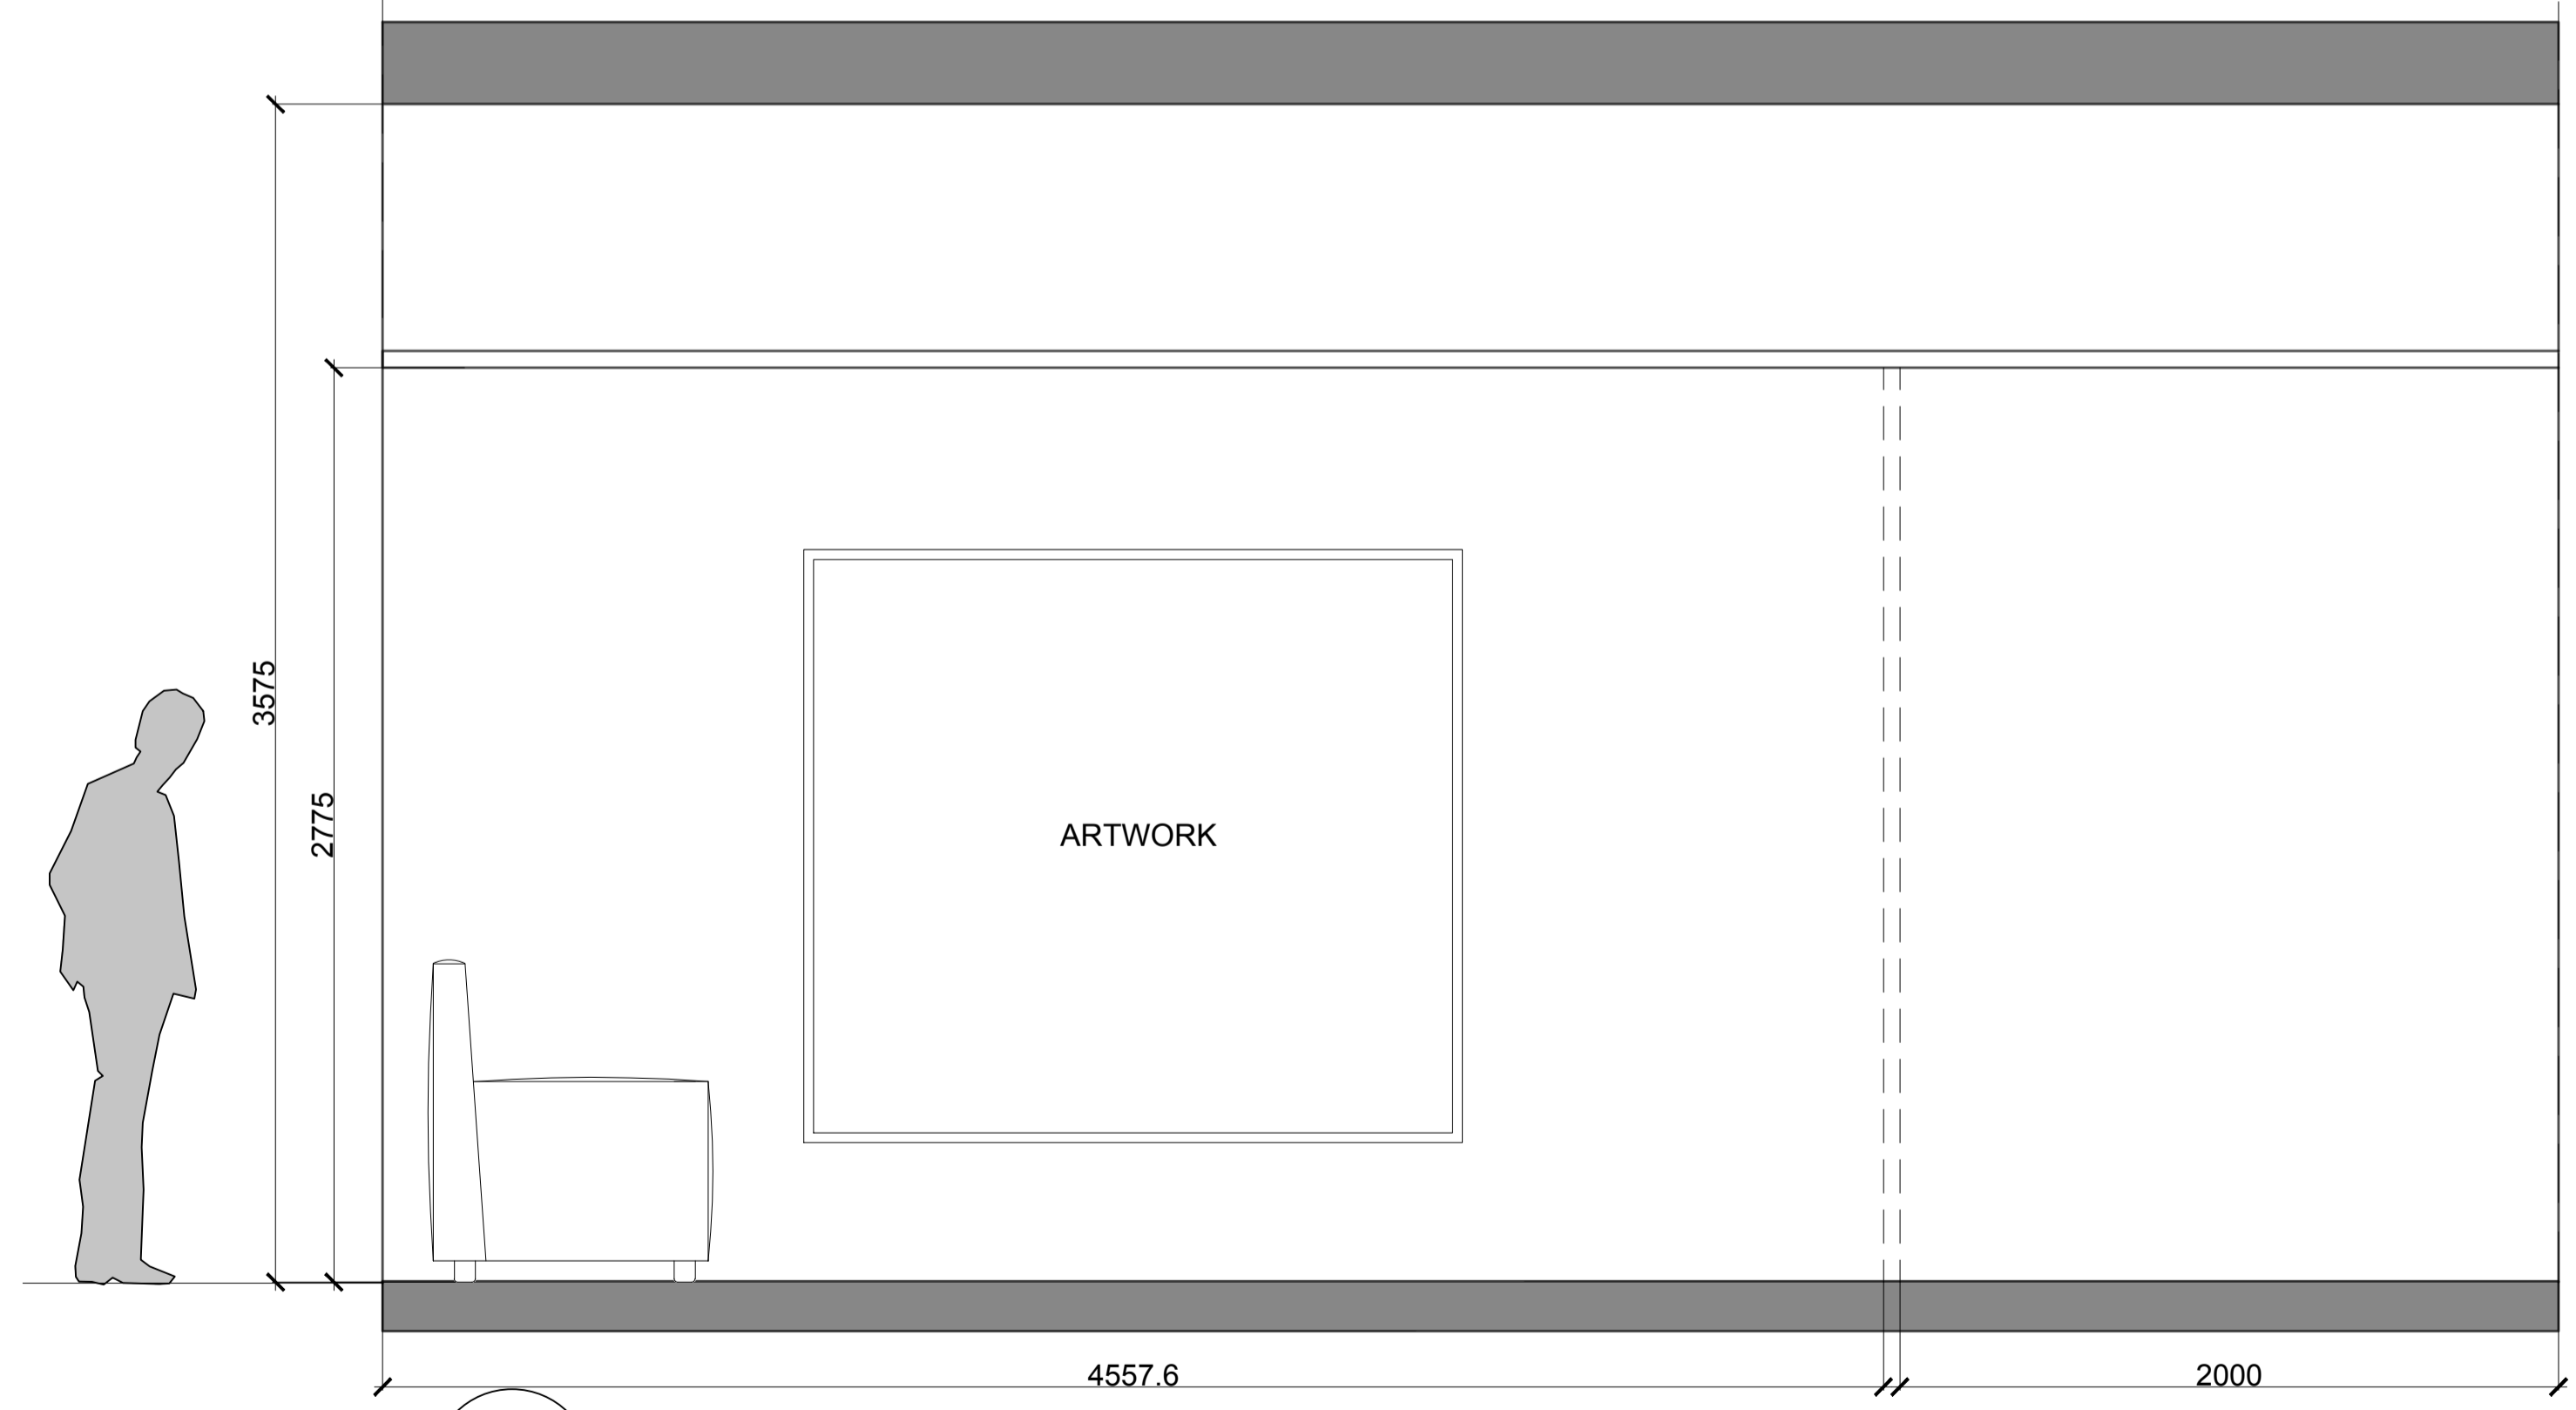

01 ELEVATION
A48 UPPER FLOOR - BEDROOM 2


NOTES:

KEY PLAN

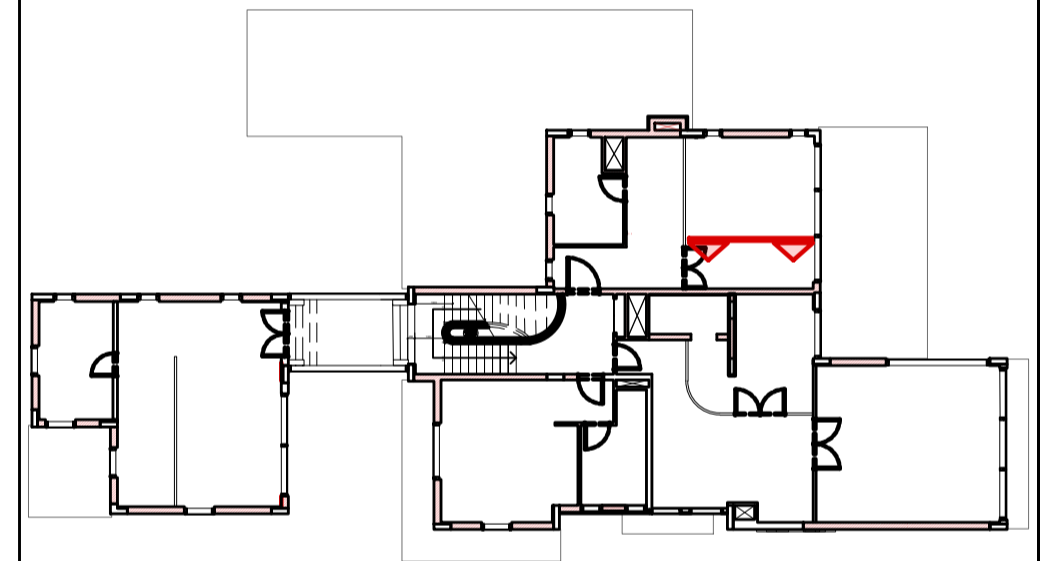


ISSUES:

No:	Date	Description	Sign off by:
		RIBA STAGE 1	

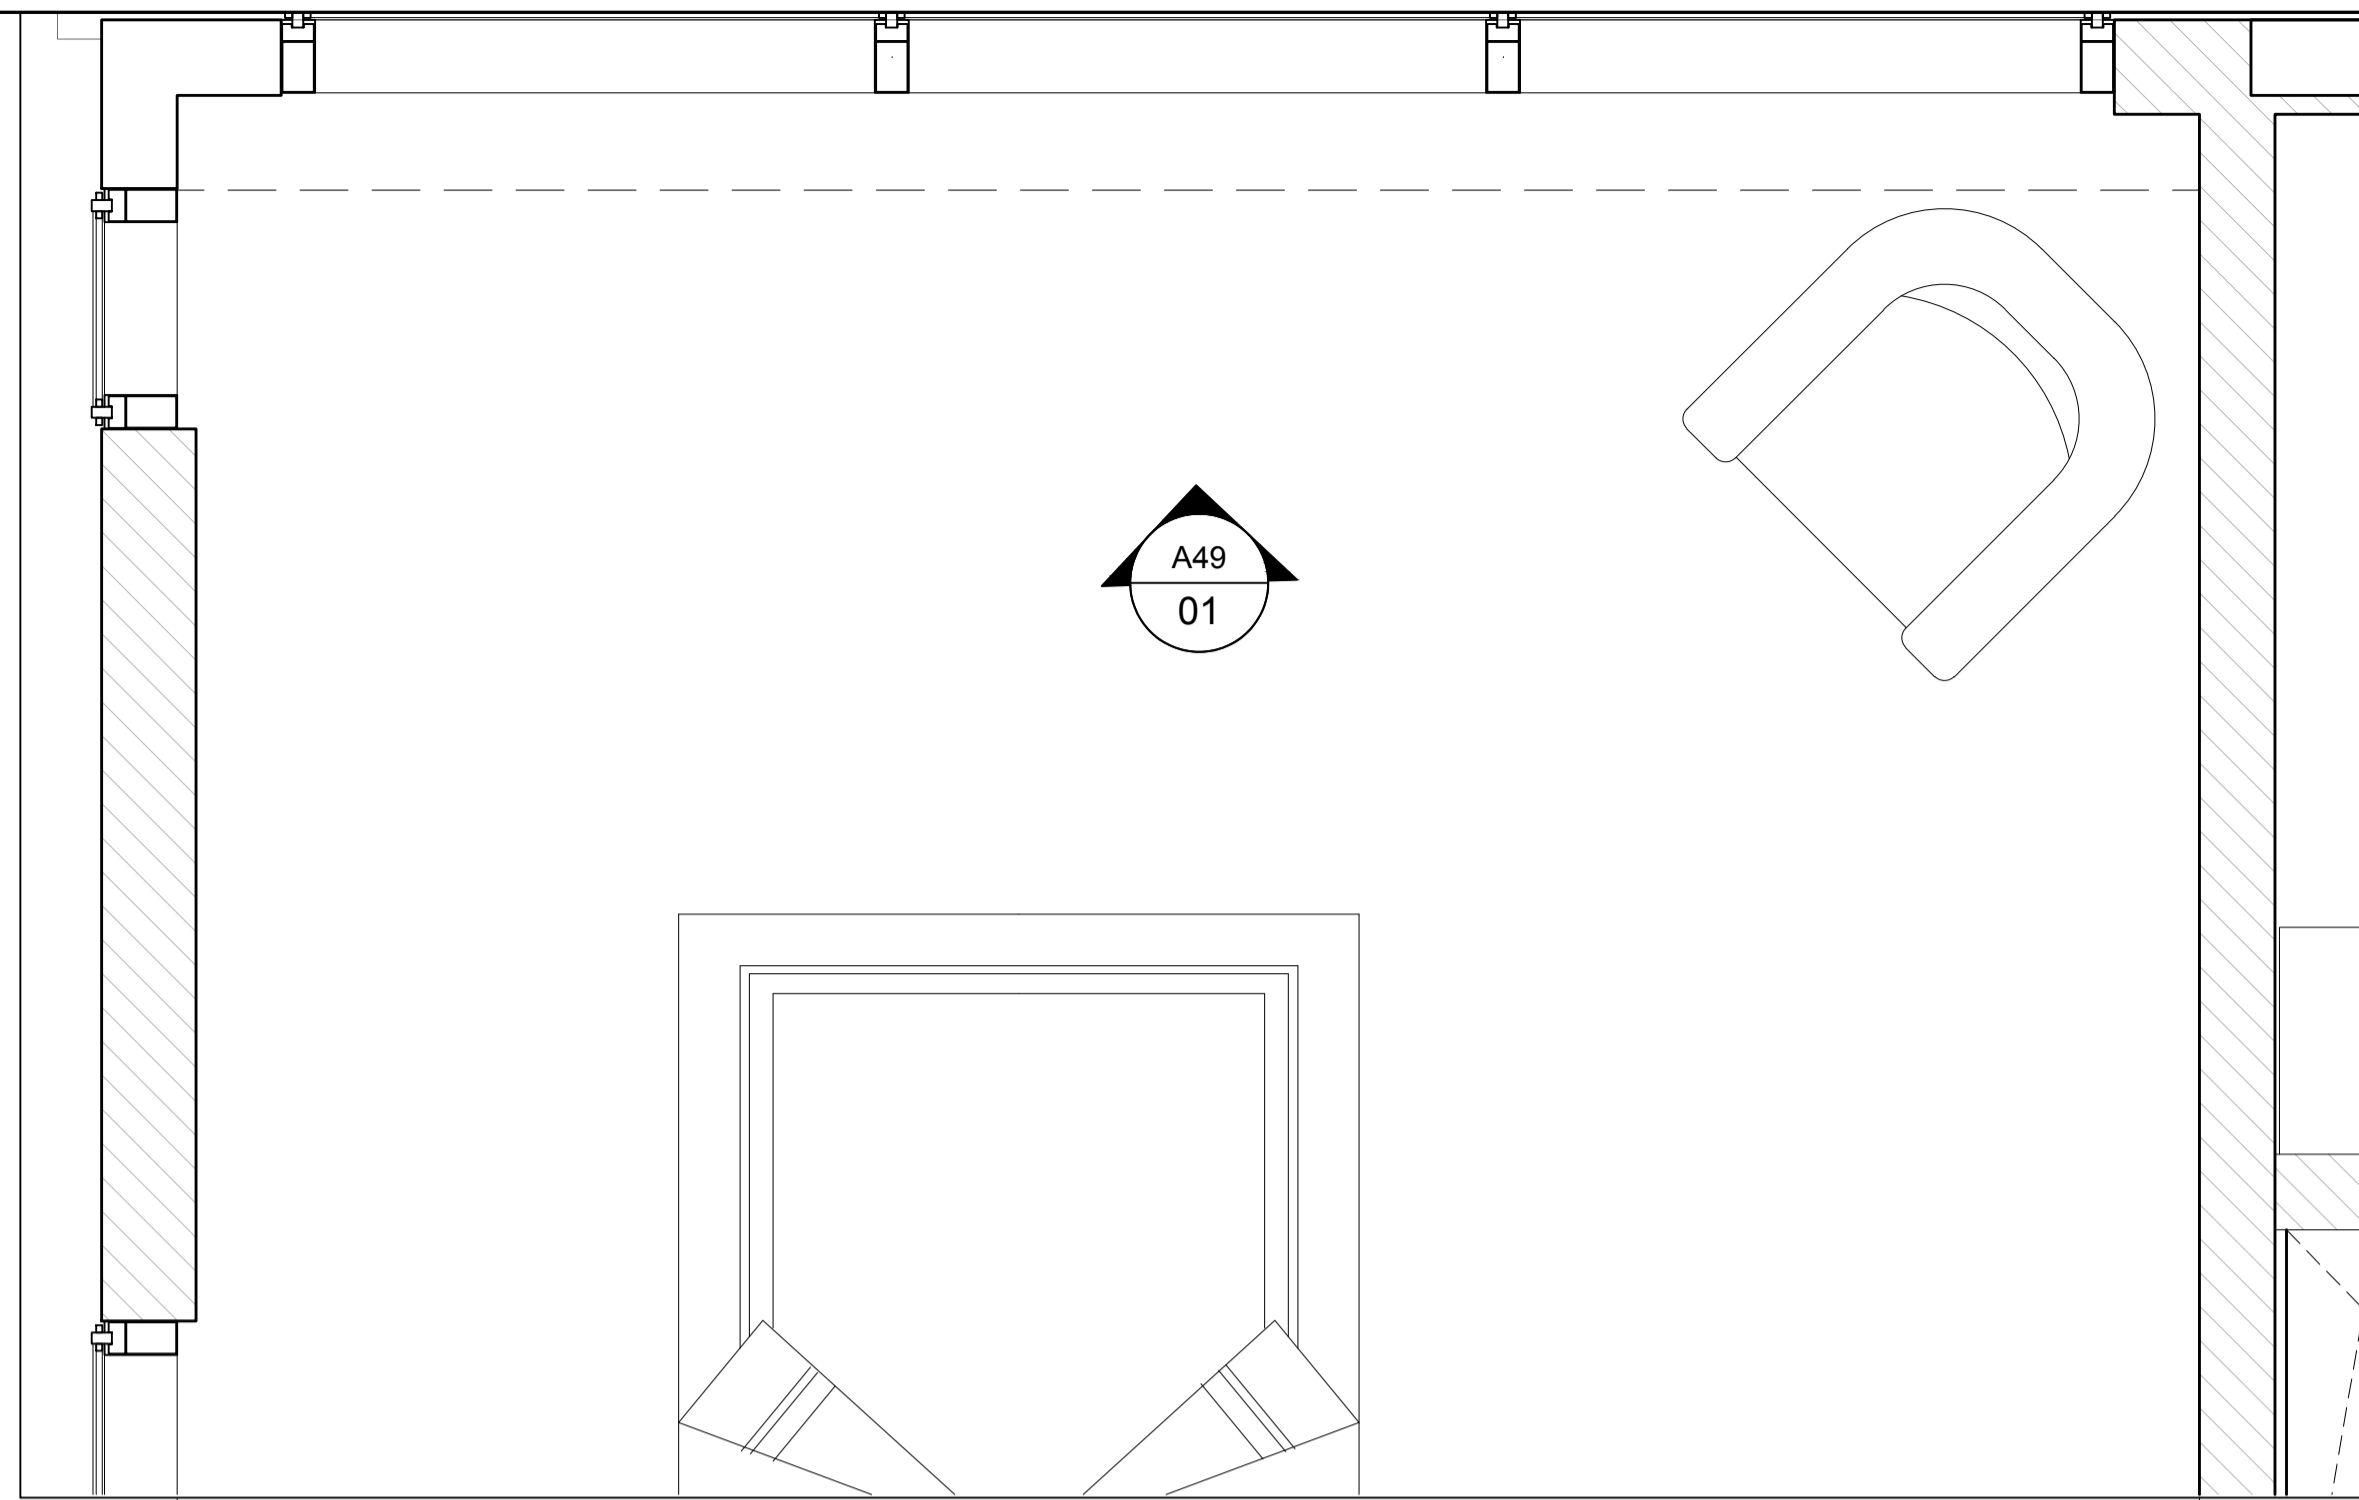


01 PLAN
A49 UPPER FLOOR - BEDROOM 2

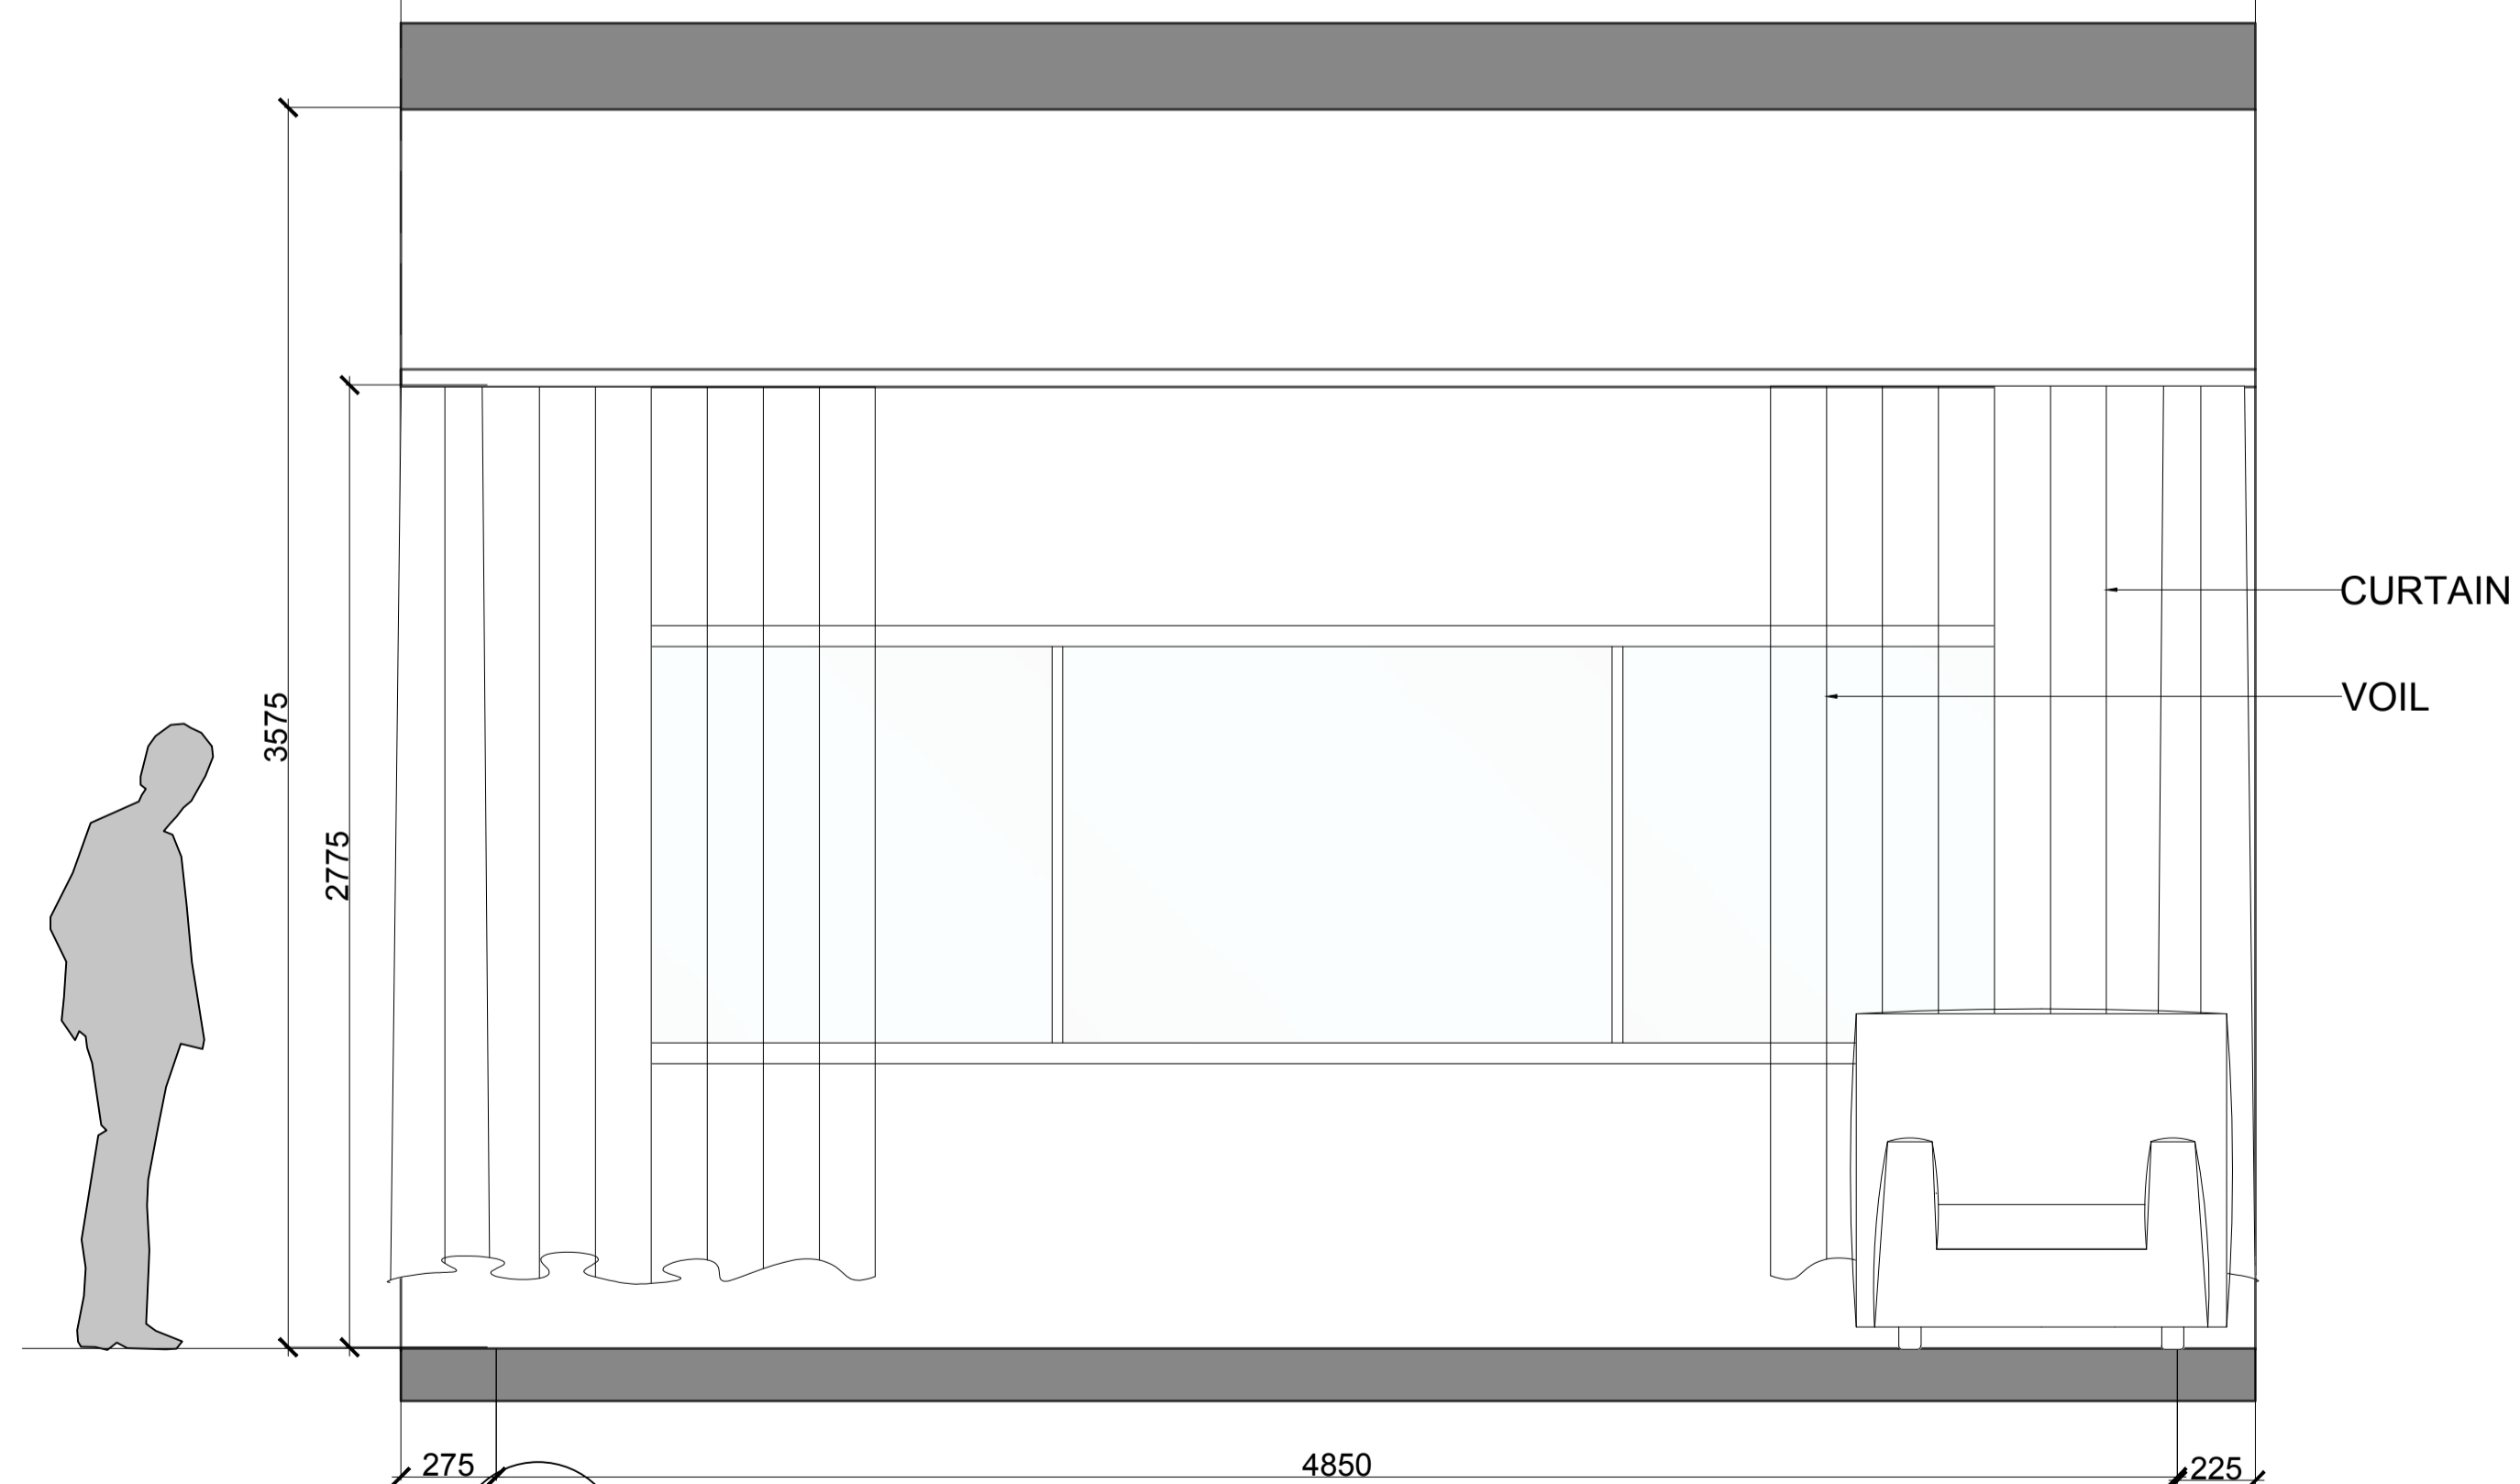

01 ELEVATION
A49 UPPER FLOOR - BEDROOM 2


NOTES:

KEY PLAN

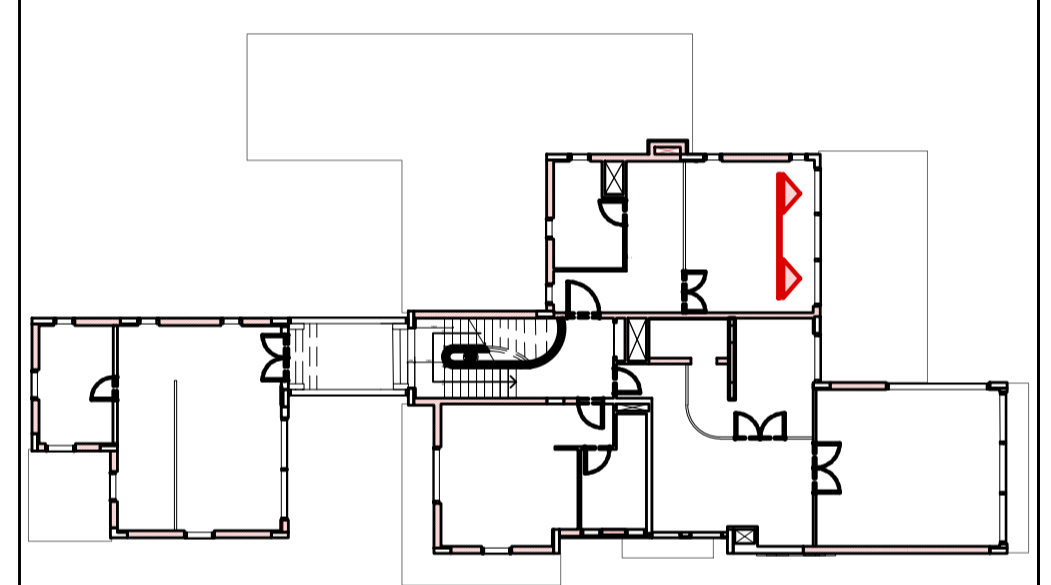


ISSUES:

No:	Date	Description	Sign off by:
		RIBA STAGE 1	

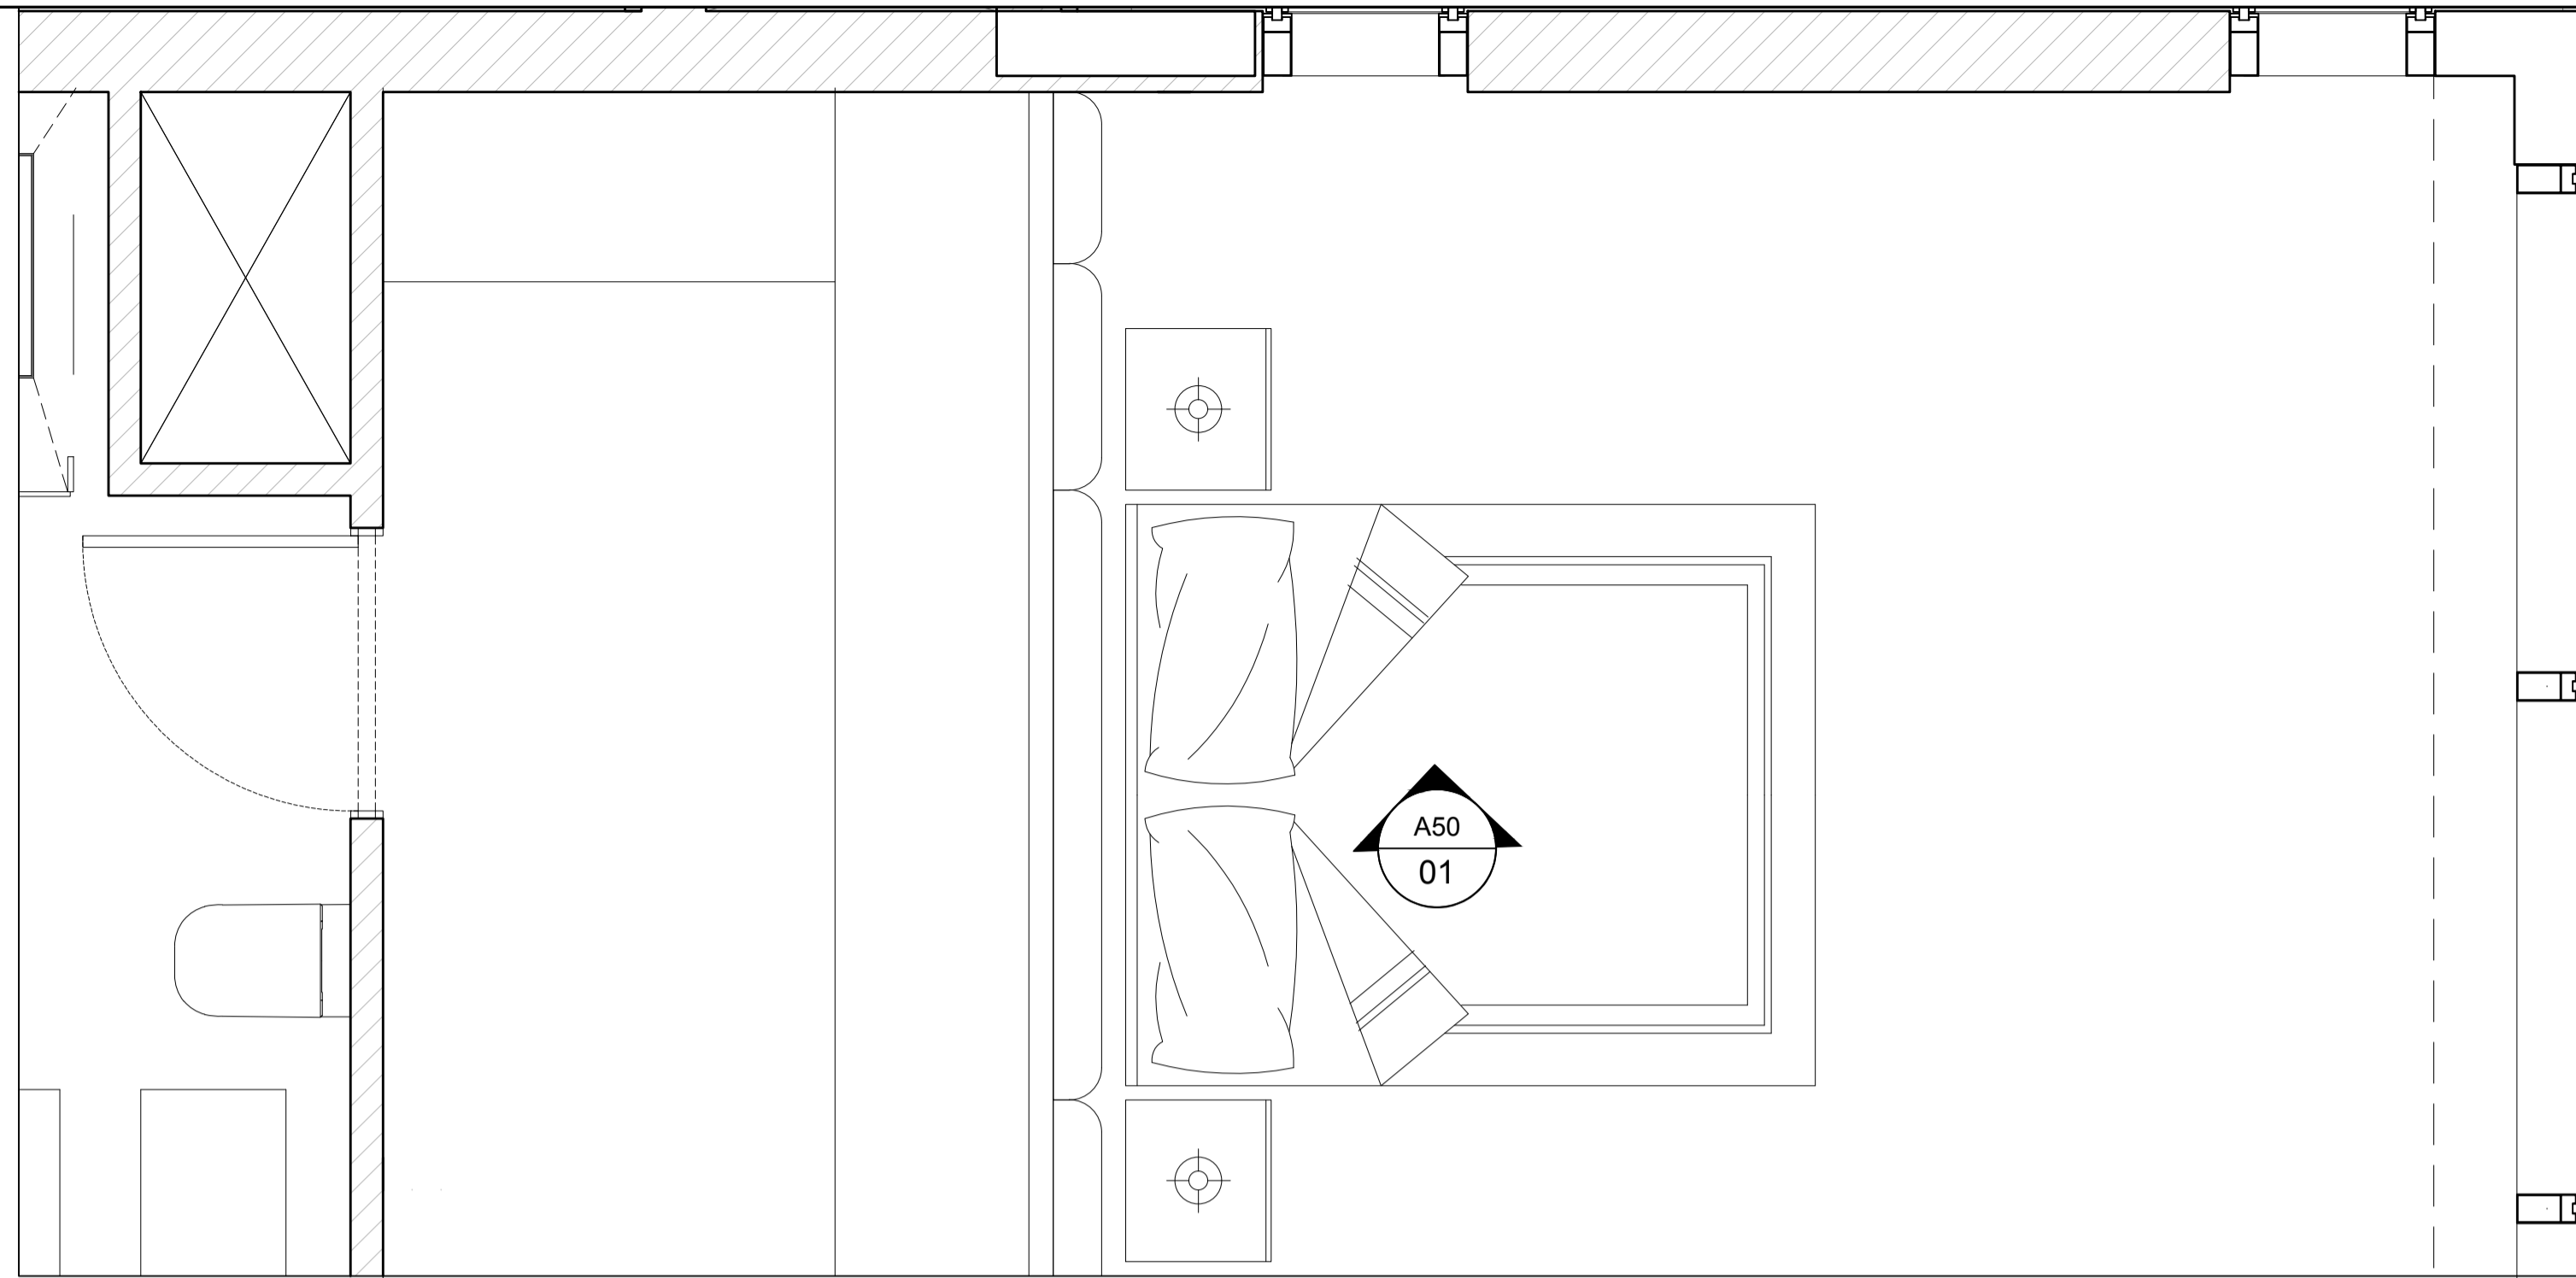


01 PLAN
A50 UPPER FLOOR - BEDROOM 2

NOTES:

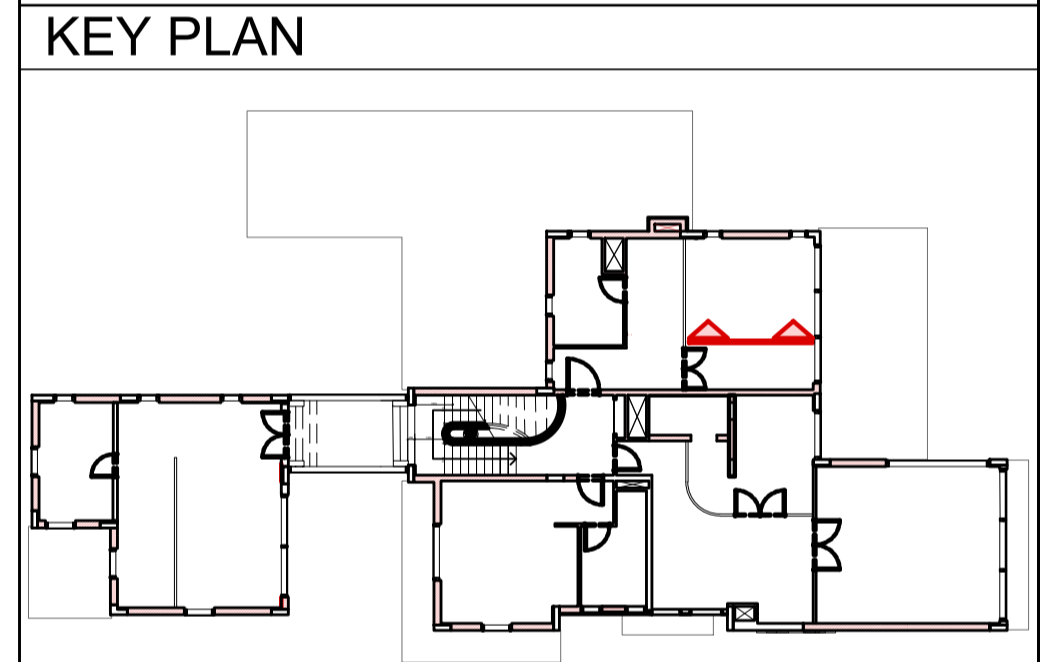



ISSUES:

No:	Date	Description	Sign off by:
		RIBA STAGE 1	

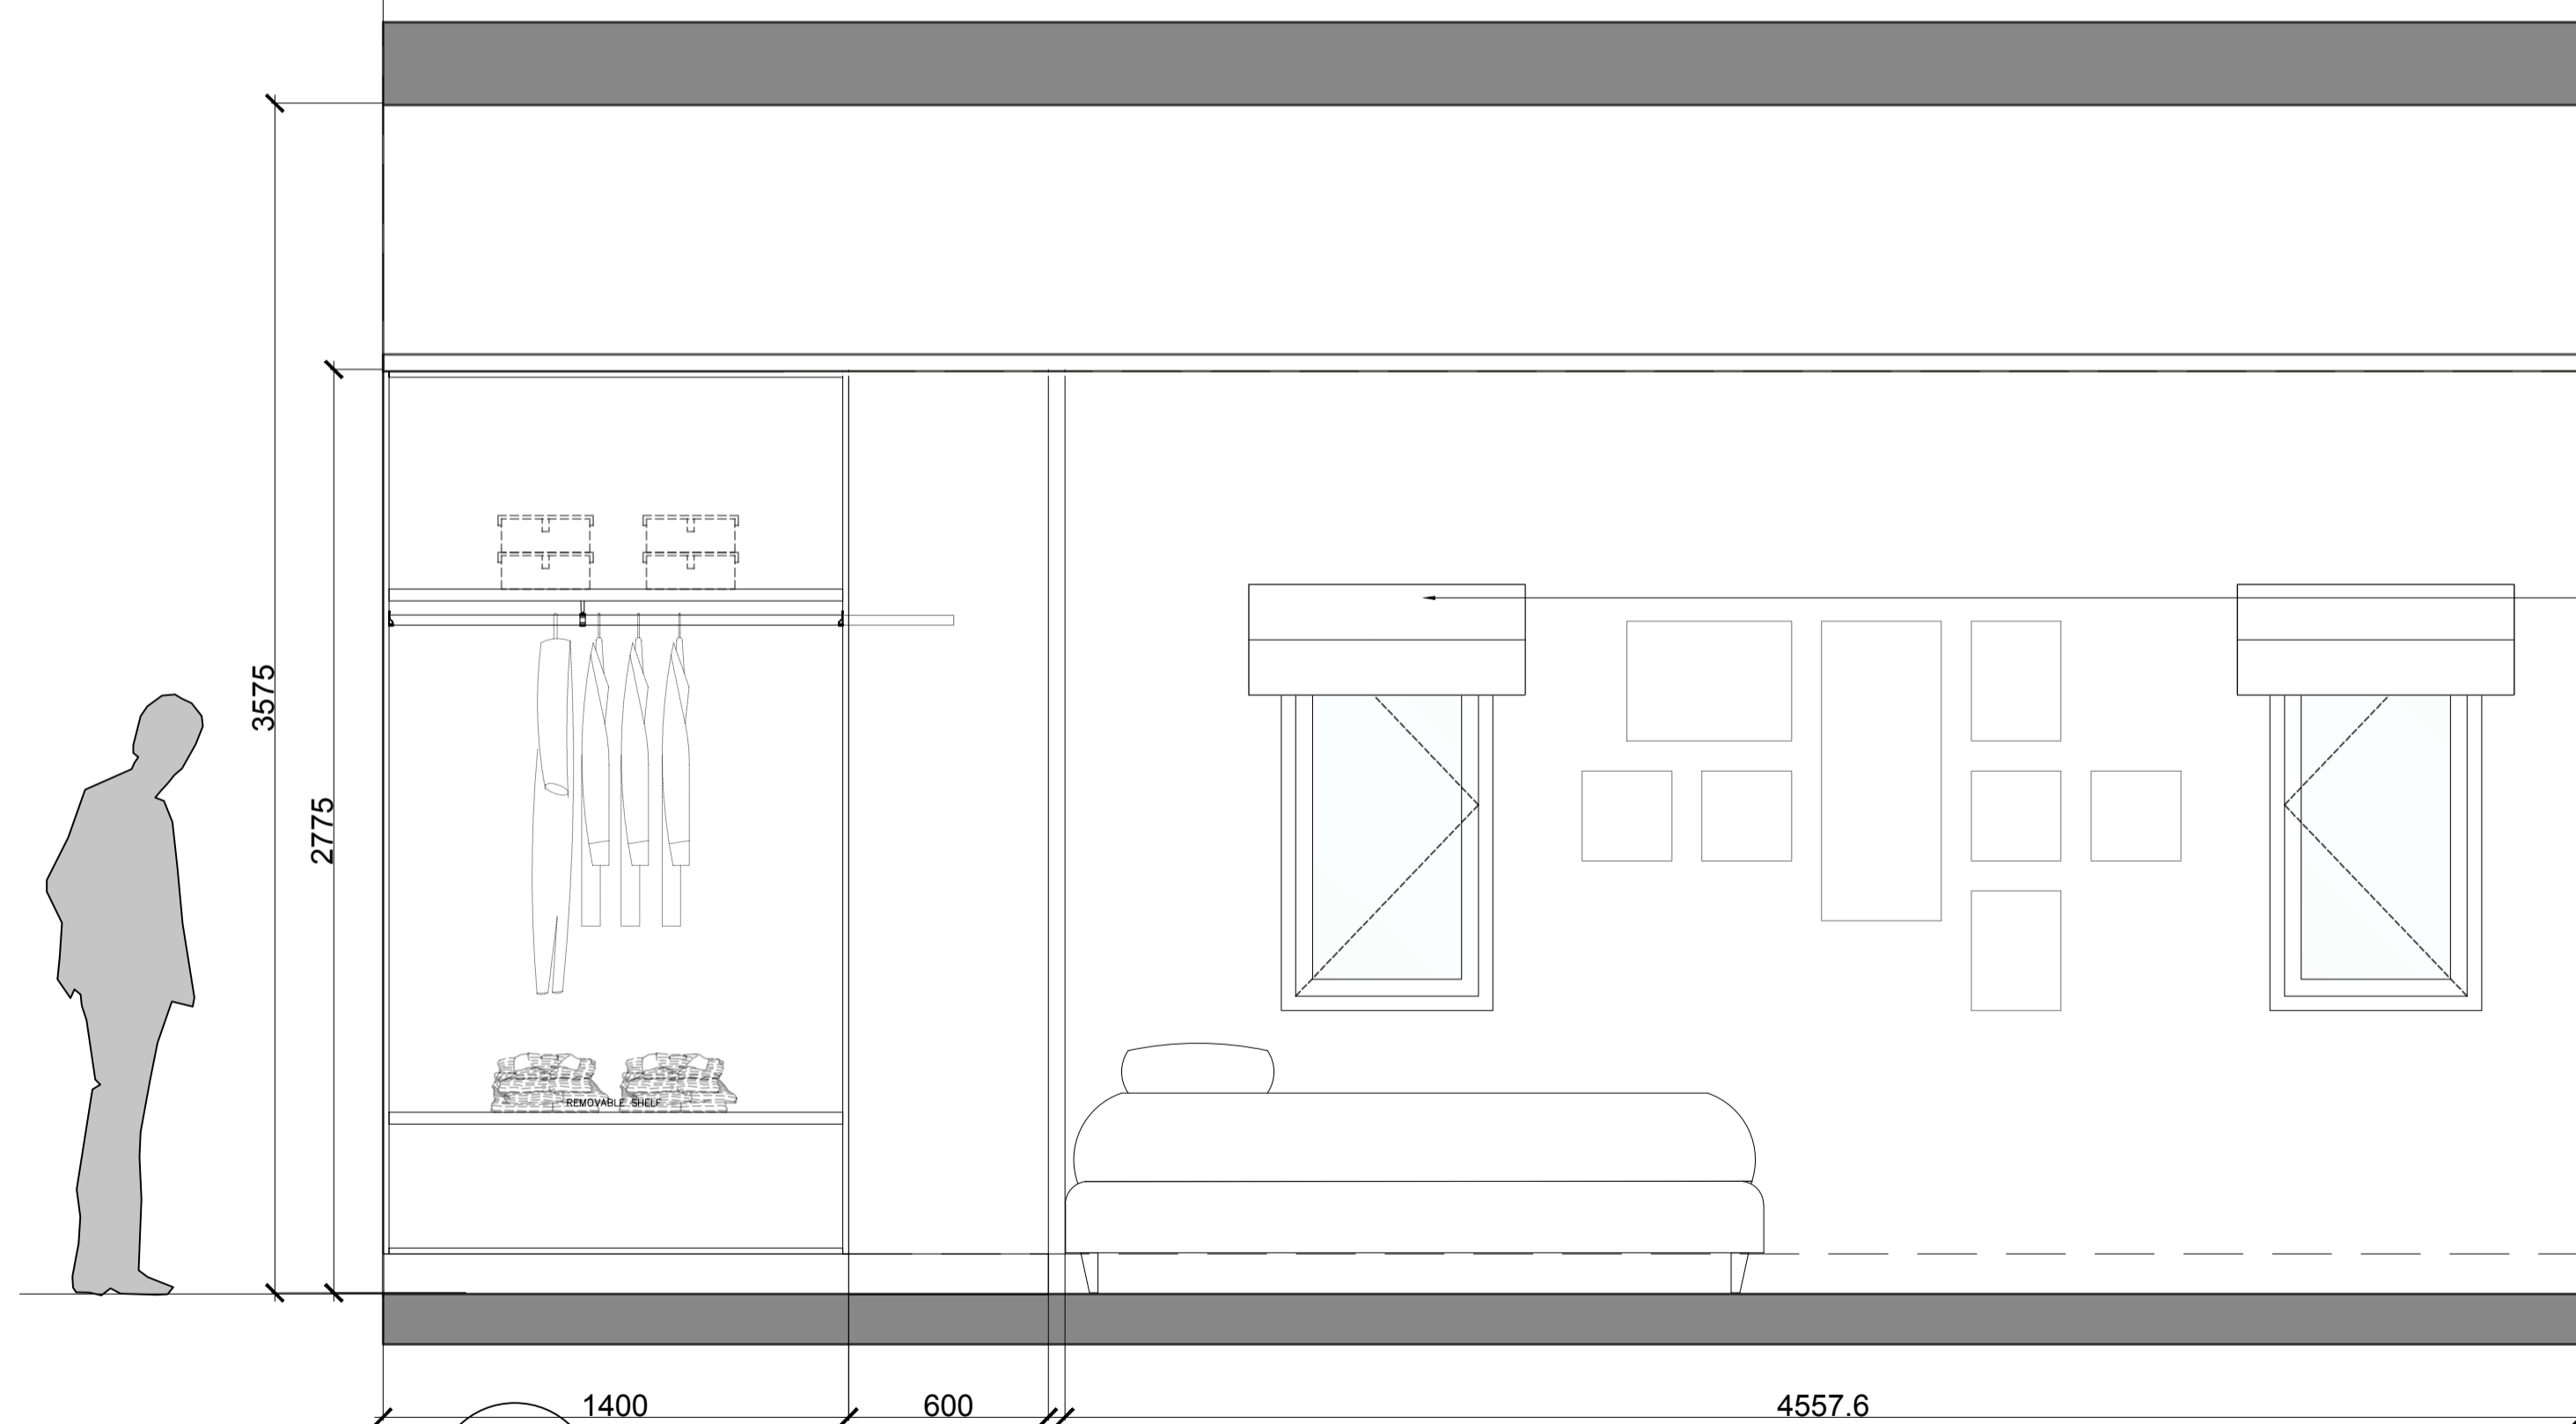


01 ELEVATION
A50 UPPER FLOOR - BEDROOM 2 / CLOSET

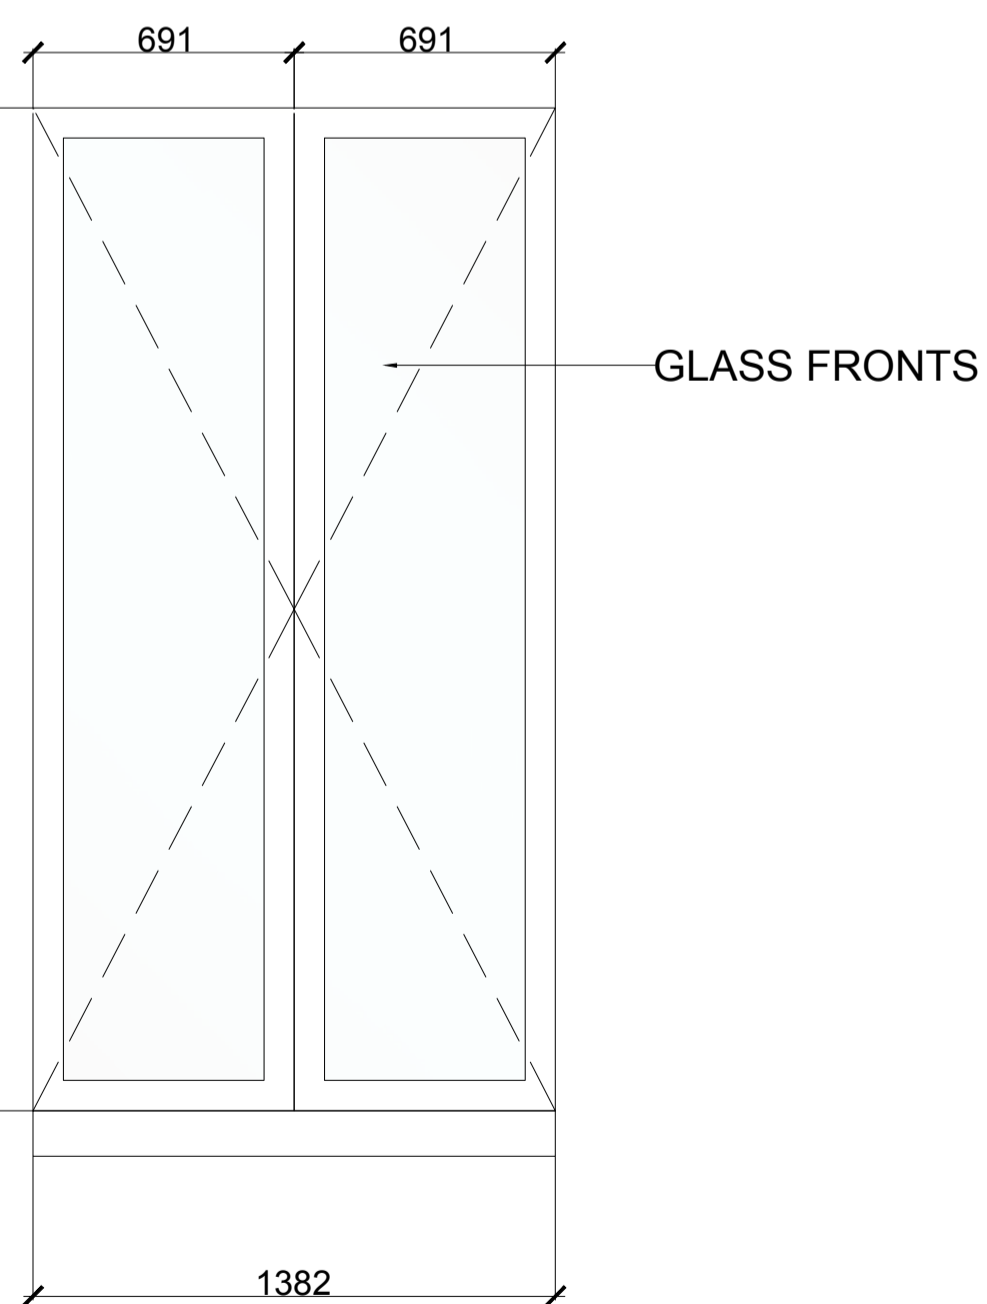

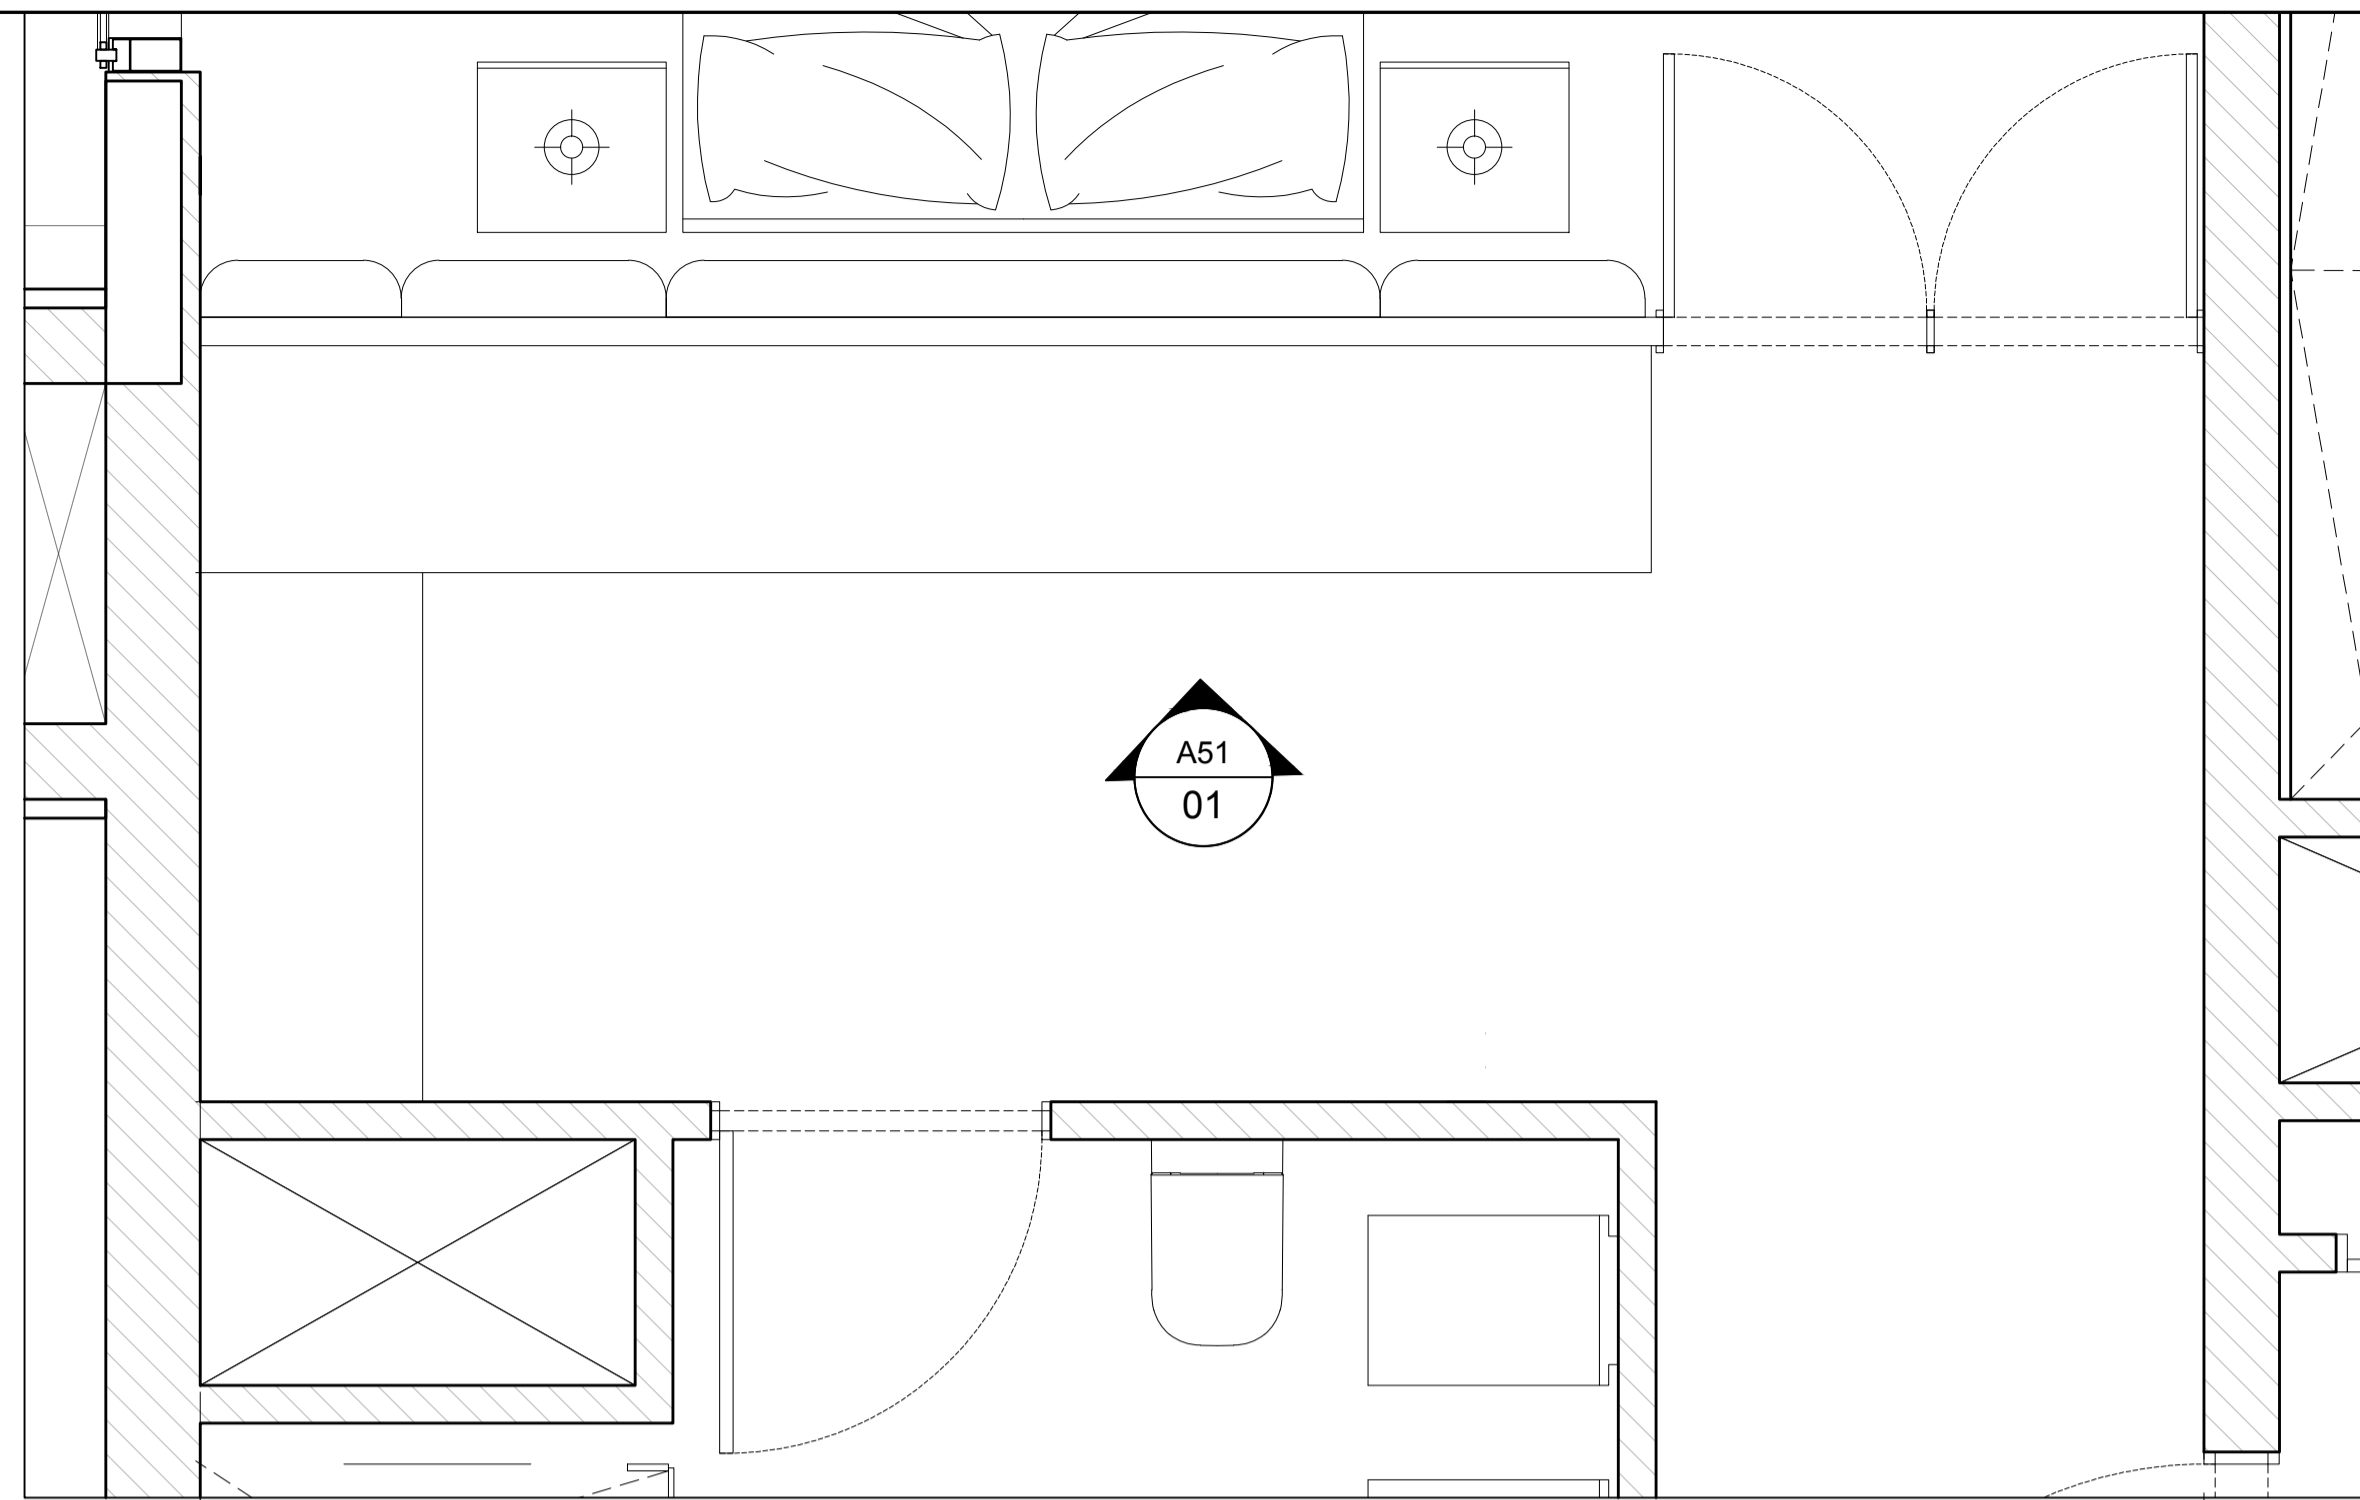


01 PLAN
A51 UPPER FLOOR - BEDROOM 2 / CLOSET

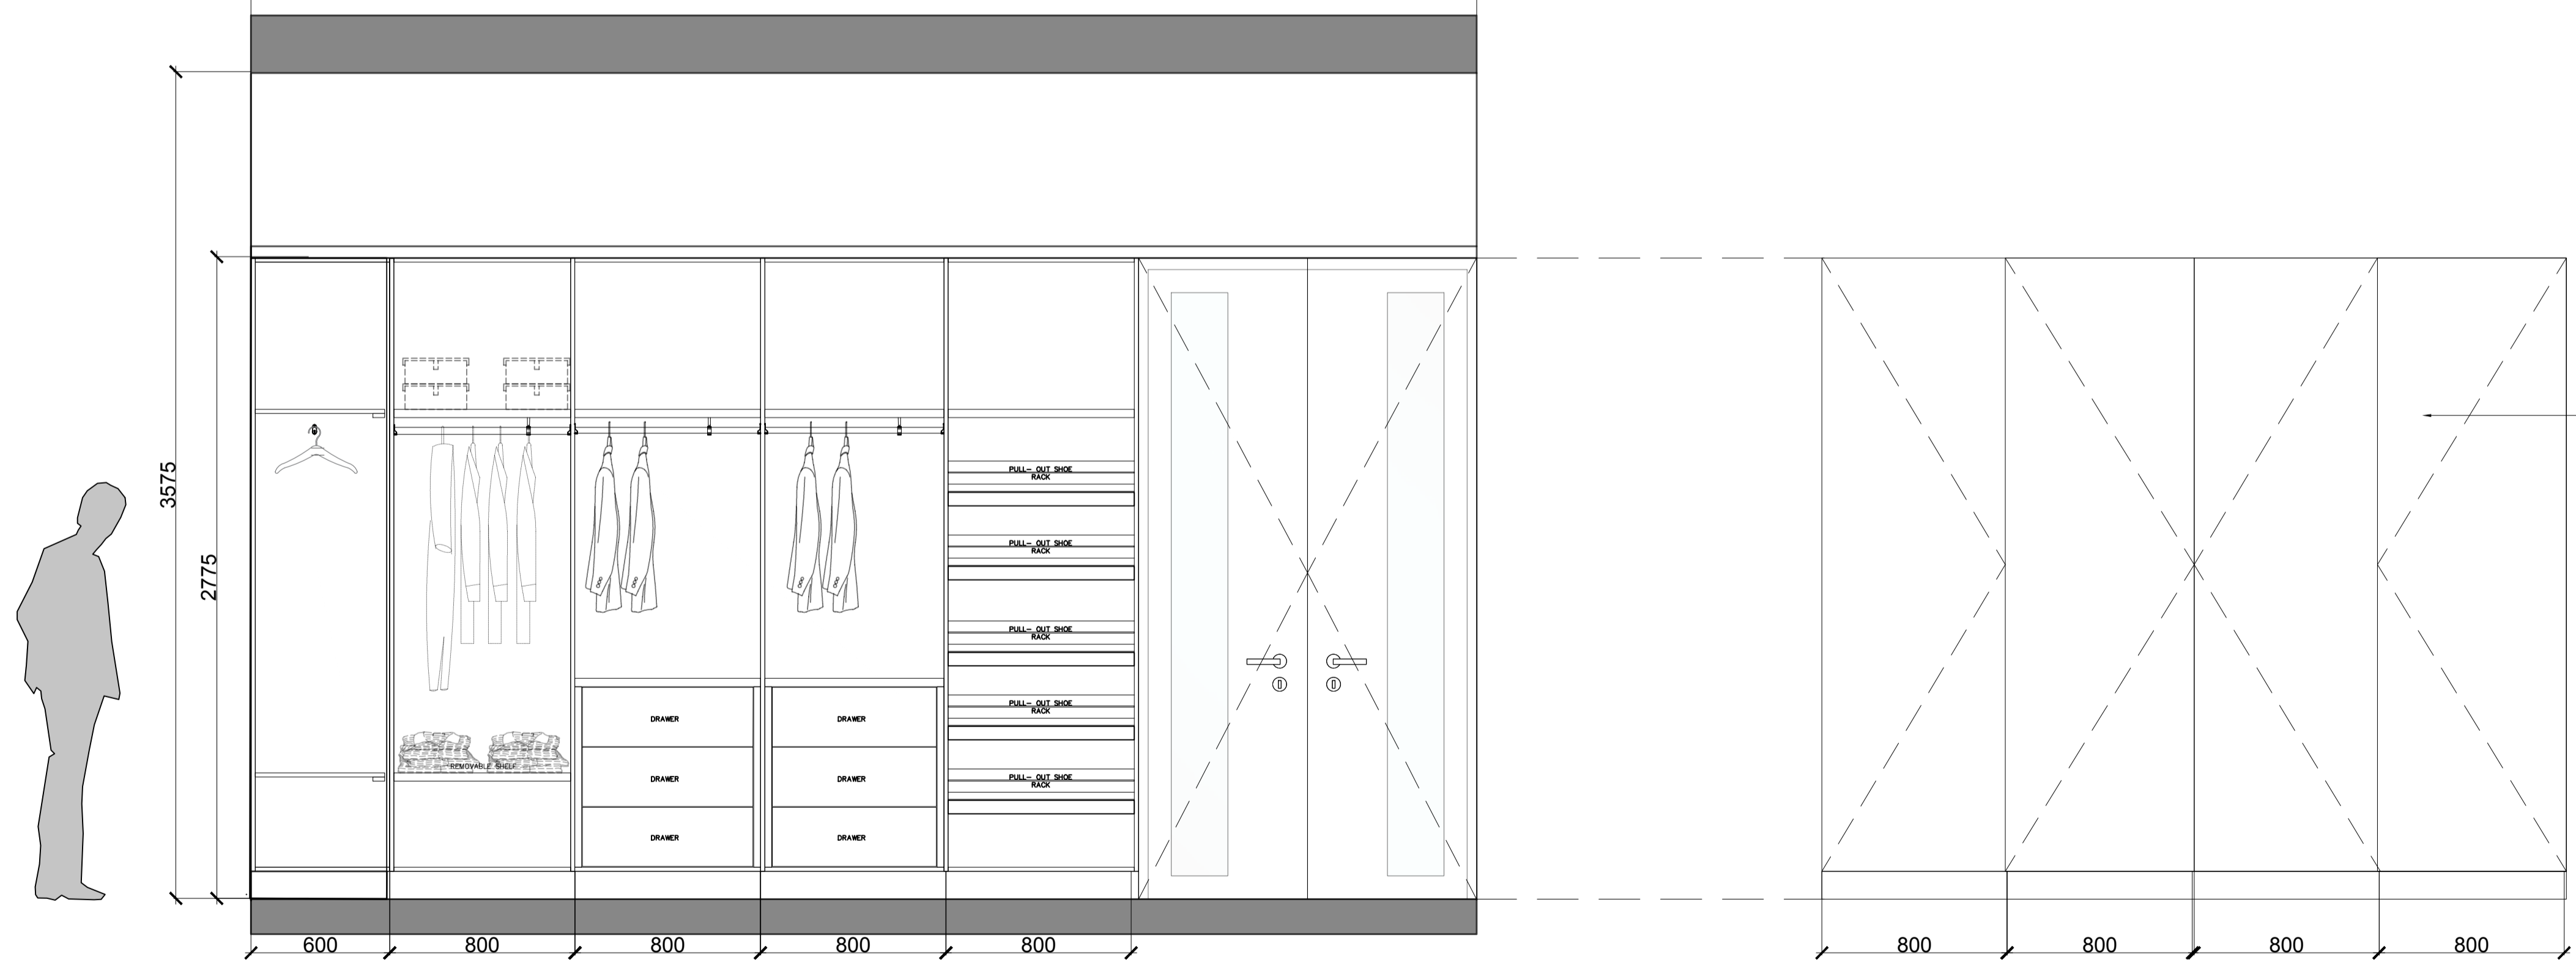


01 ELEVATION
A51 UPPER FLOOR - BEDROOM 2 / CLOSET

NOTES:

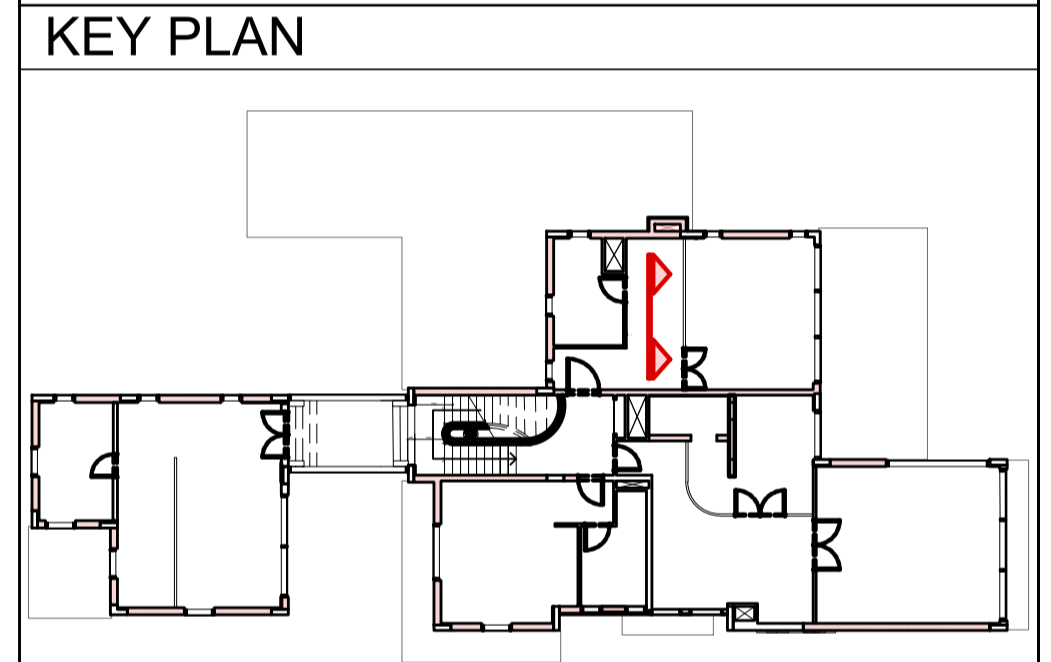


ISSUES:

No:	Date	Description	Sign off by:
		RIBA STAGE 1	

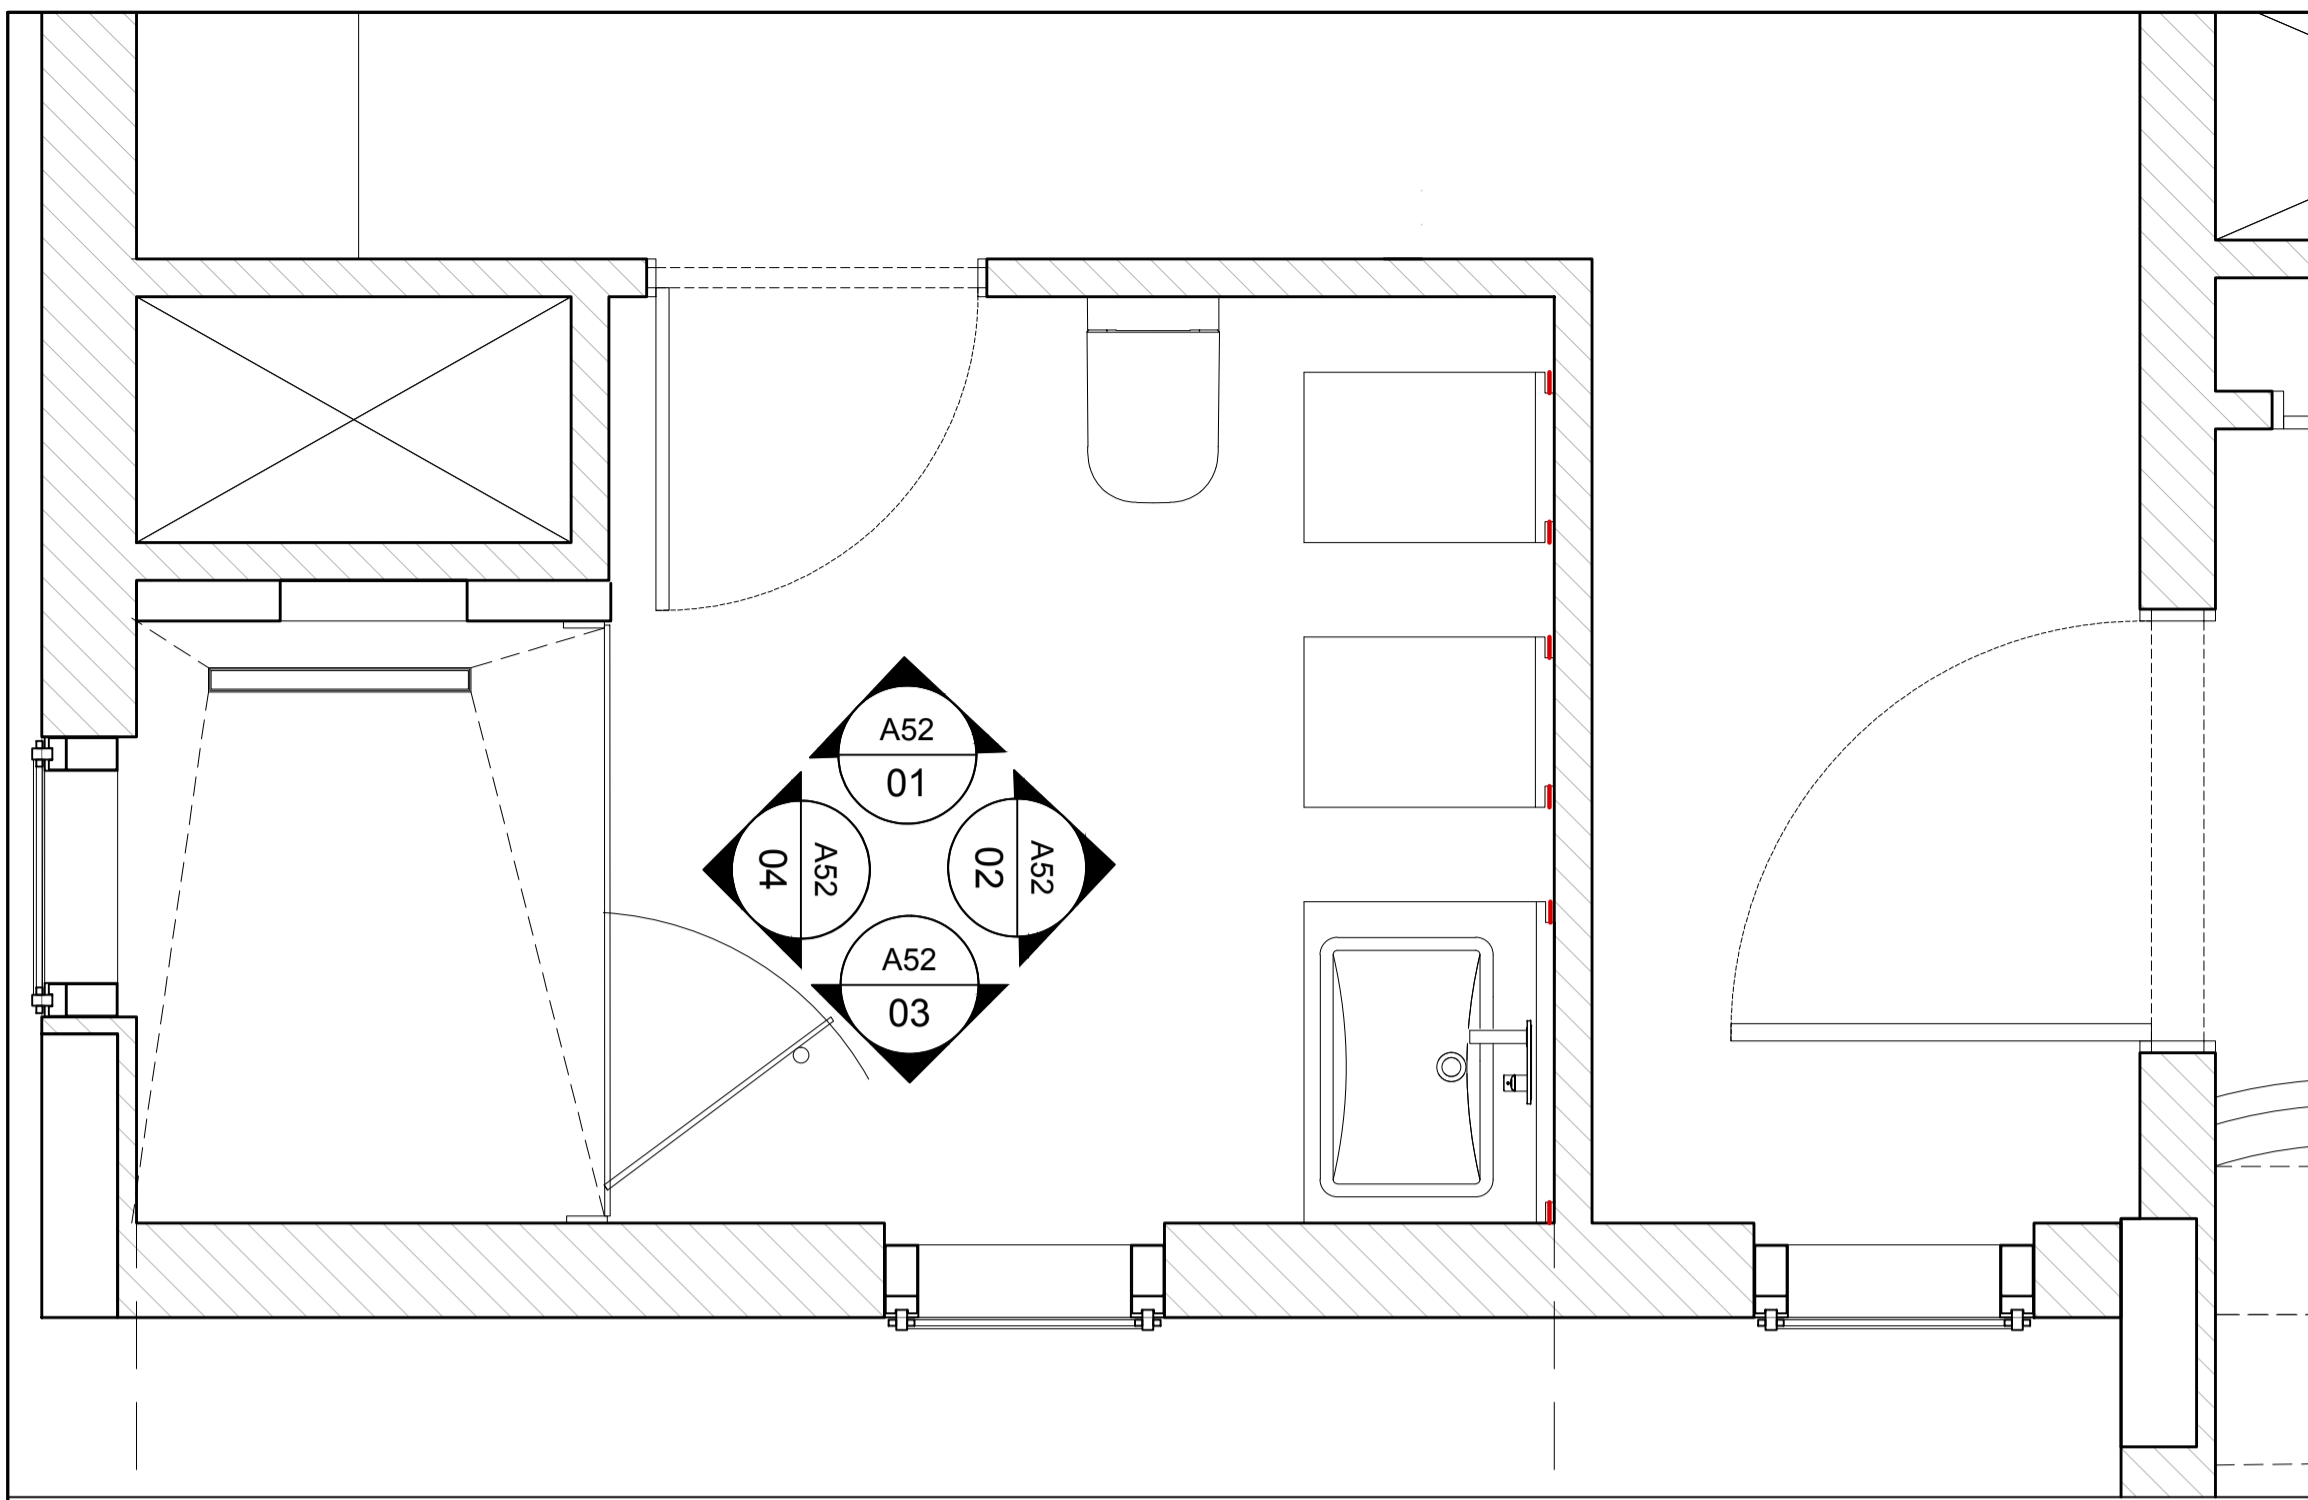


01 PLAN
A52 UPPER FLOOR - BEDROOM 2 ENSUITE

NOTES:

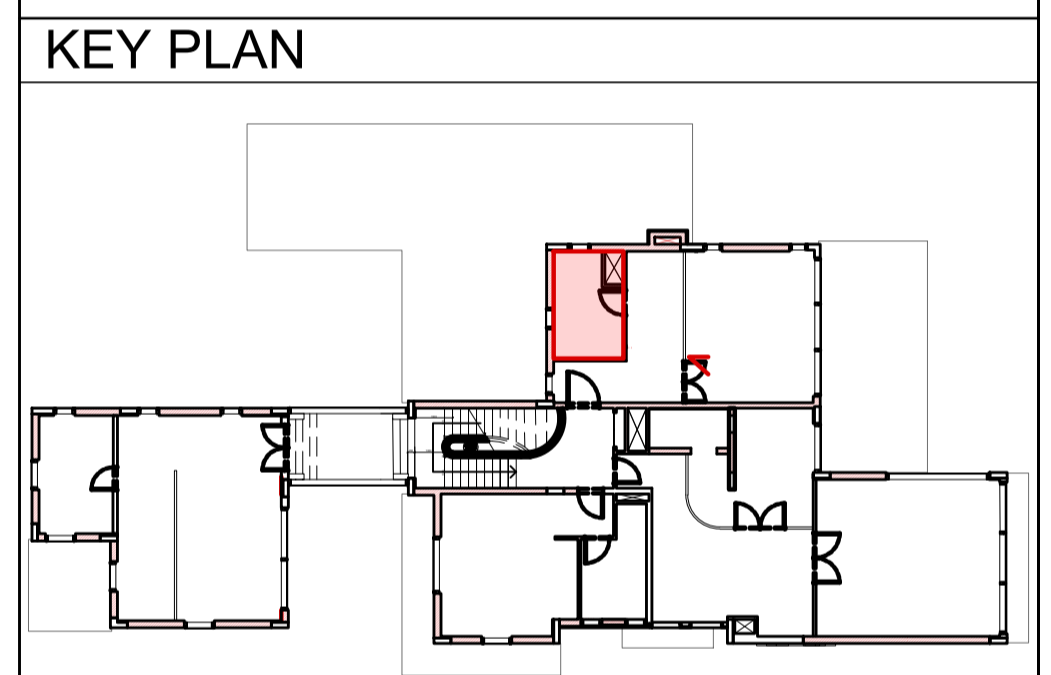


ISSUES:


No:	Date	Description	Sign off by:
		RIBA STAGE 1	

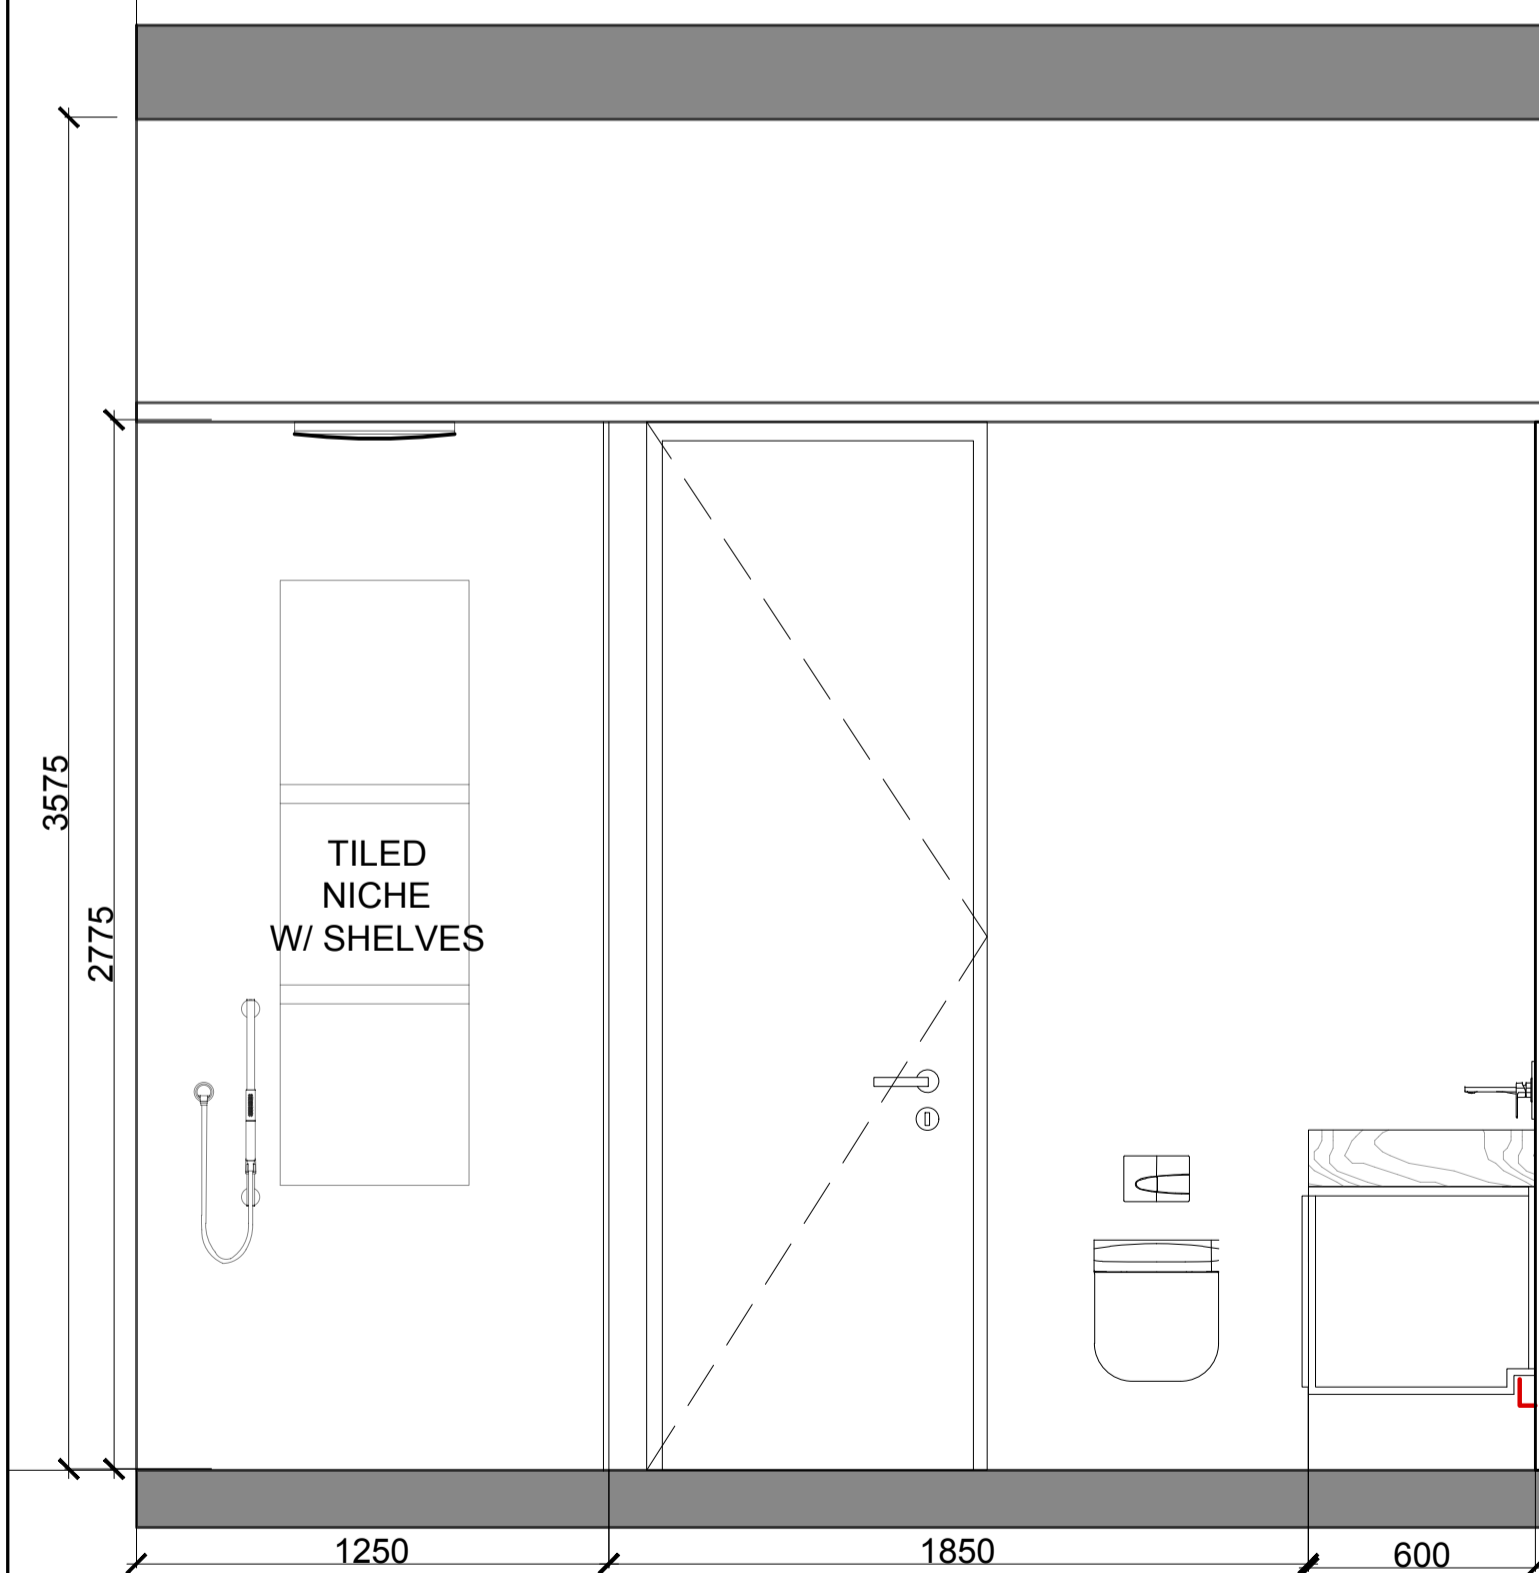


01 ELEVATION
A52 UPPER FLOOR - BEDROOM 2 ENSUITE

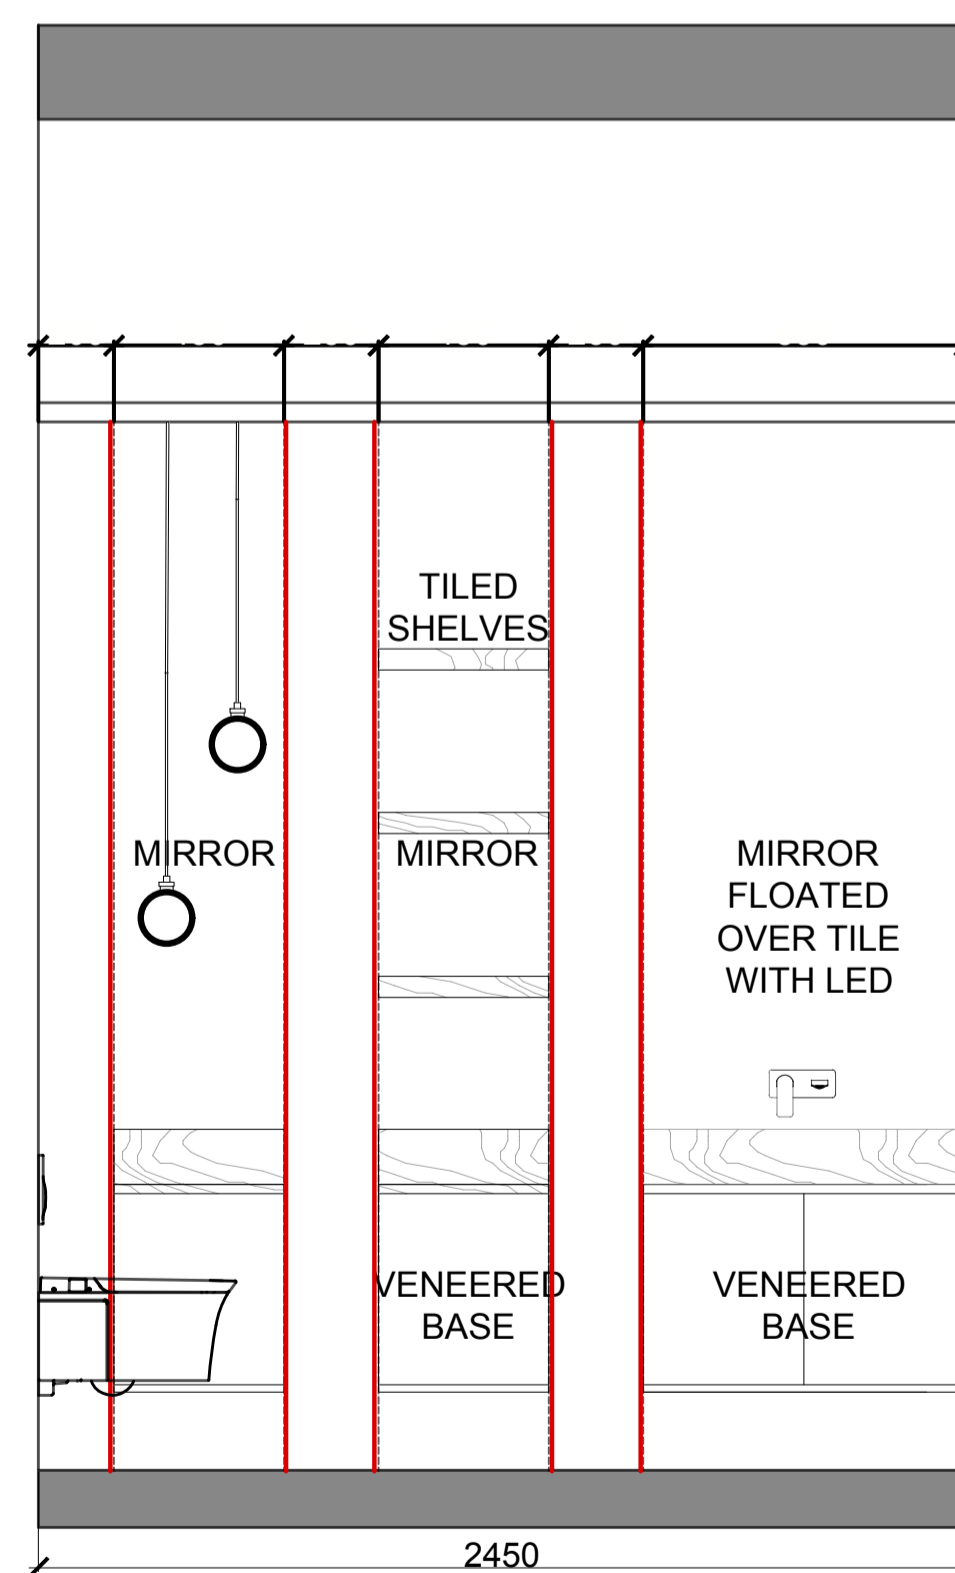


02 ELEVATION
A52 UPPER FLOOR - BEDROOM 2 ENSUITE

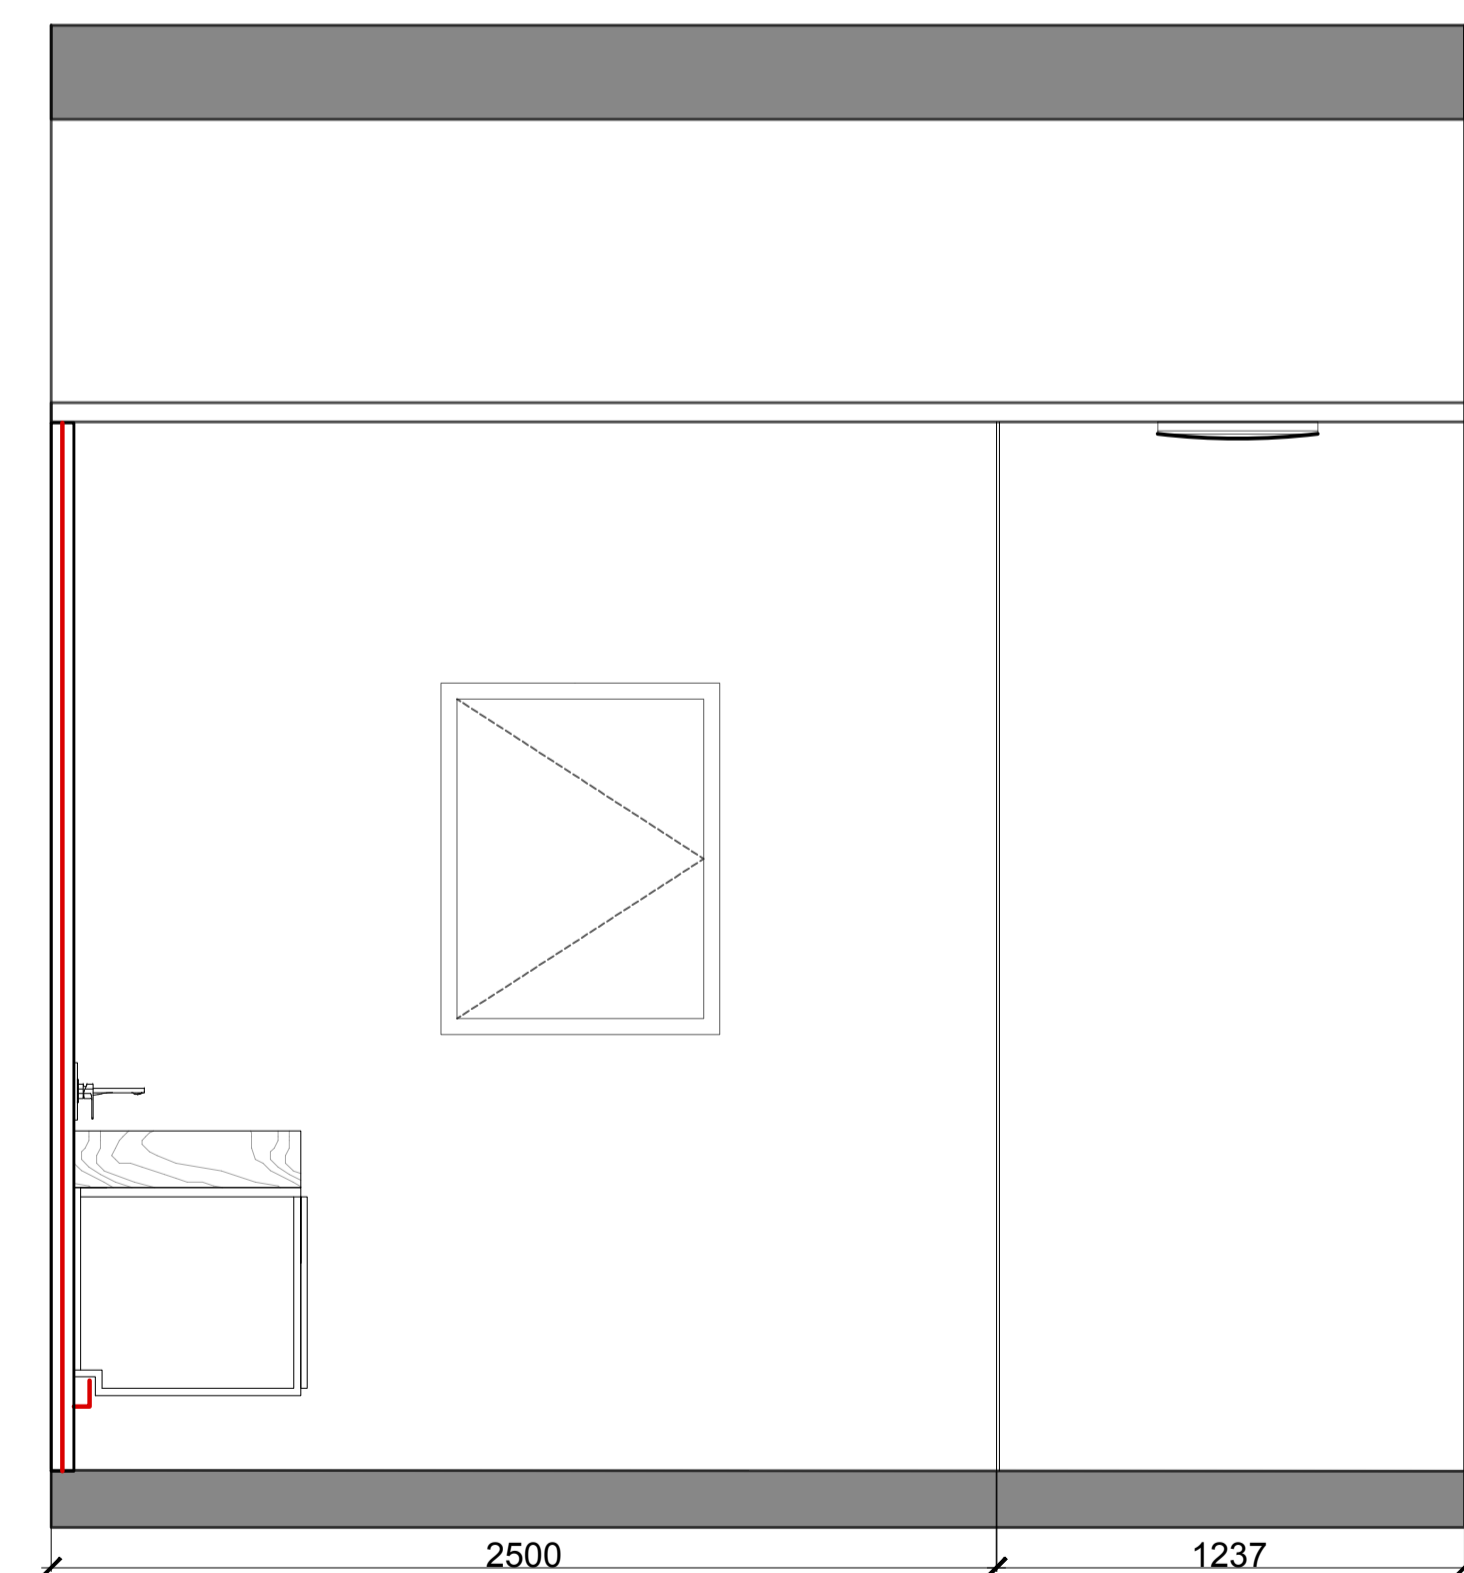


03 ELEVATION
A52 UPPER FLOOR - BEDROOM 2 ENSUITE

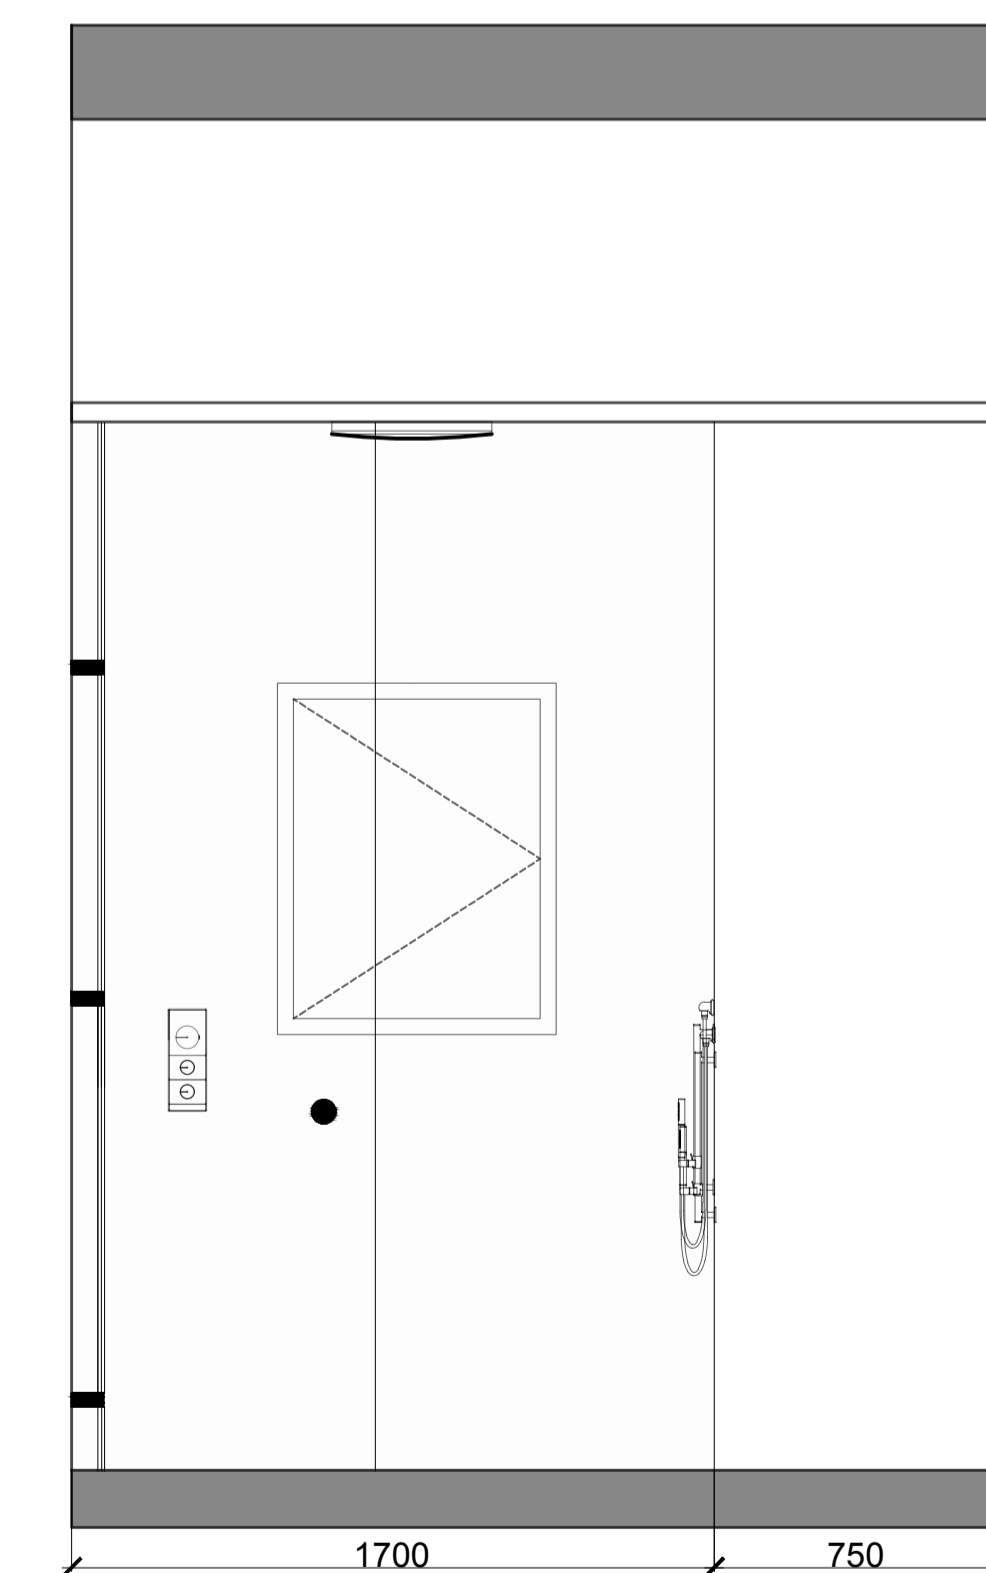

04 ELEVATION
A52 UPPER FLOOR - BEDROOM 2 ENSUITE

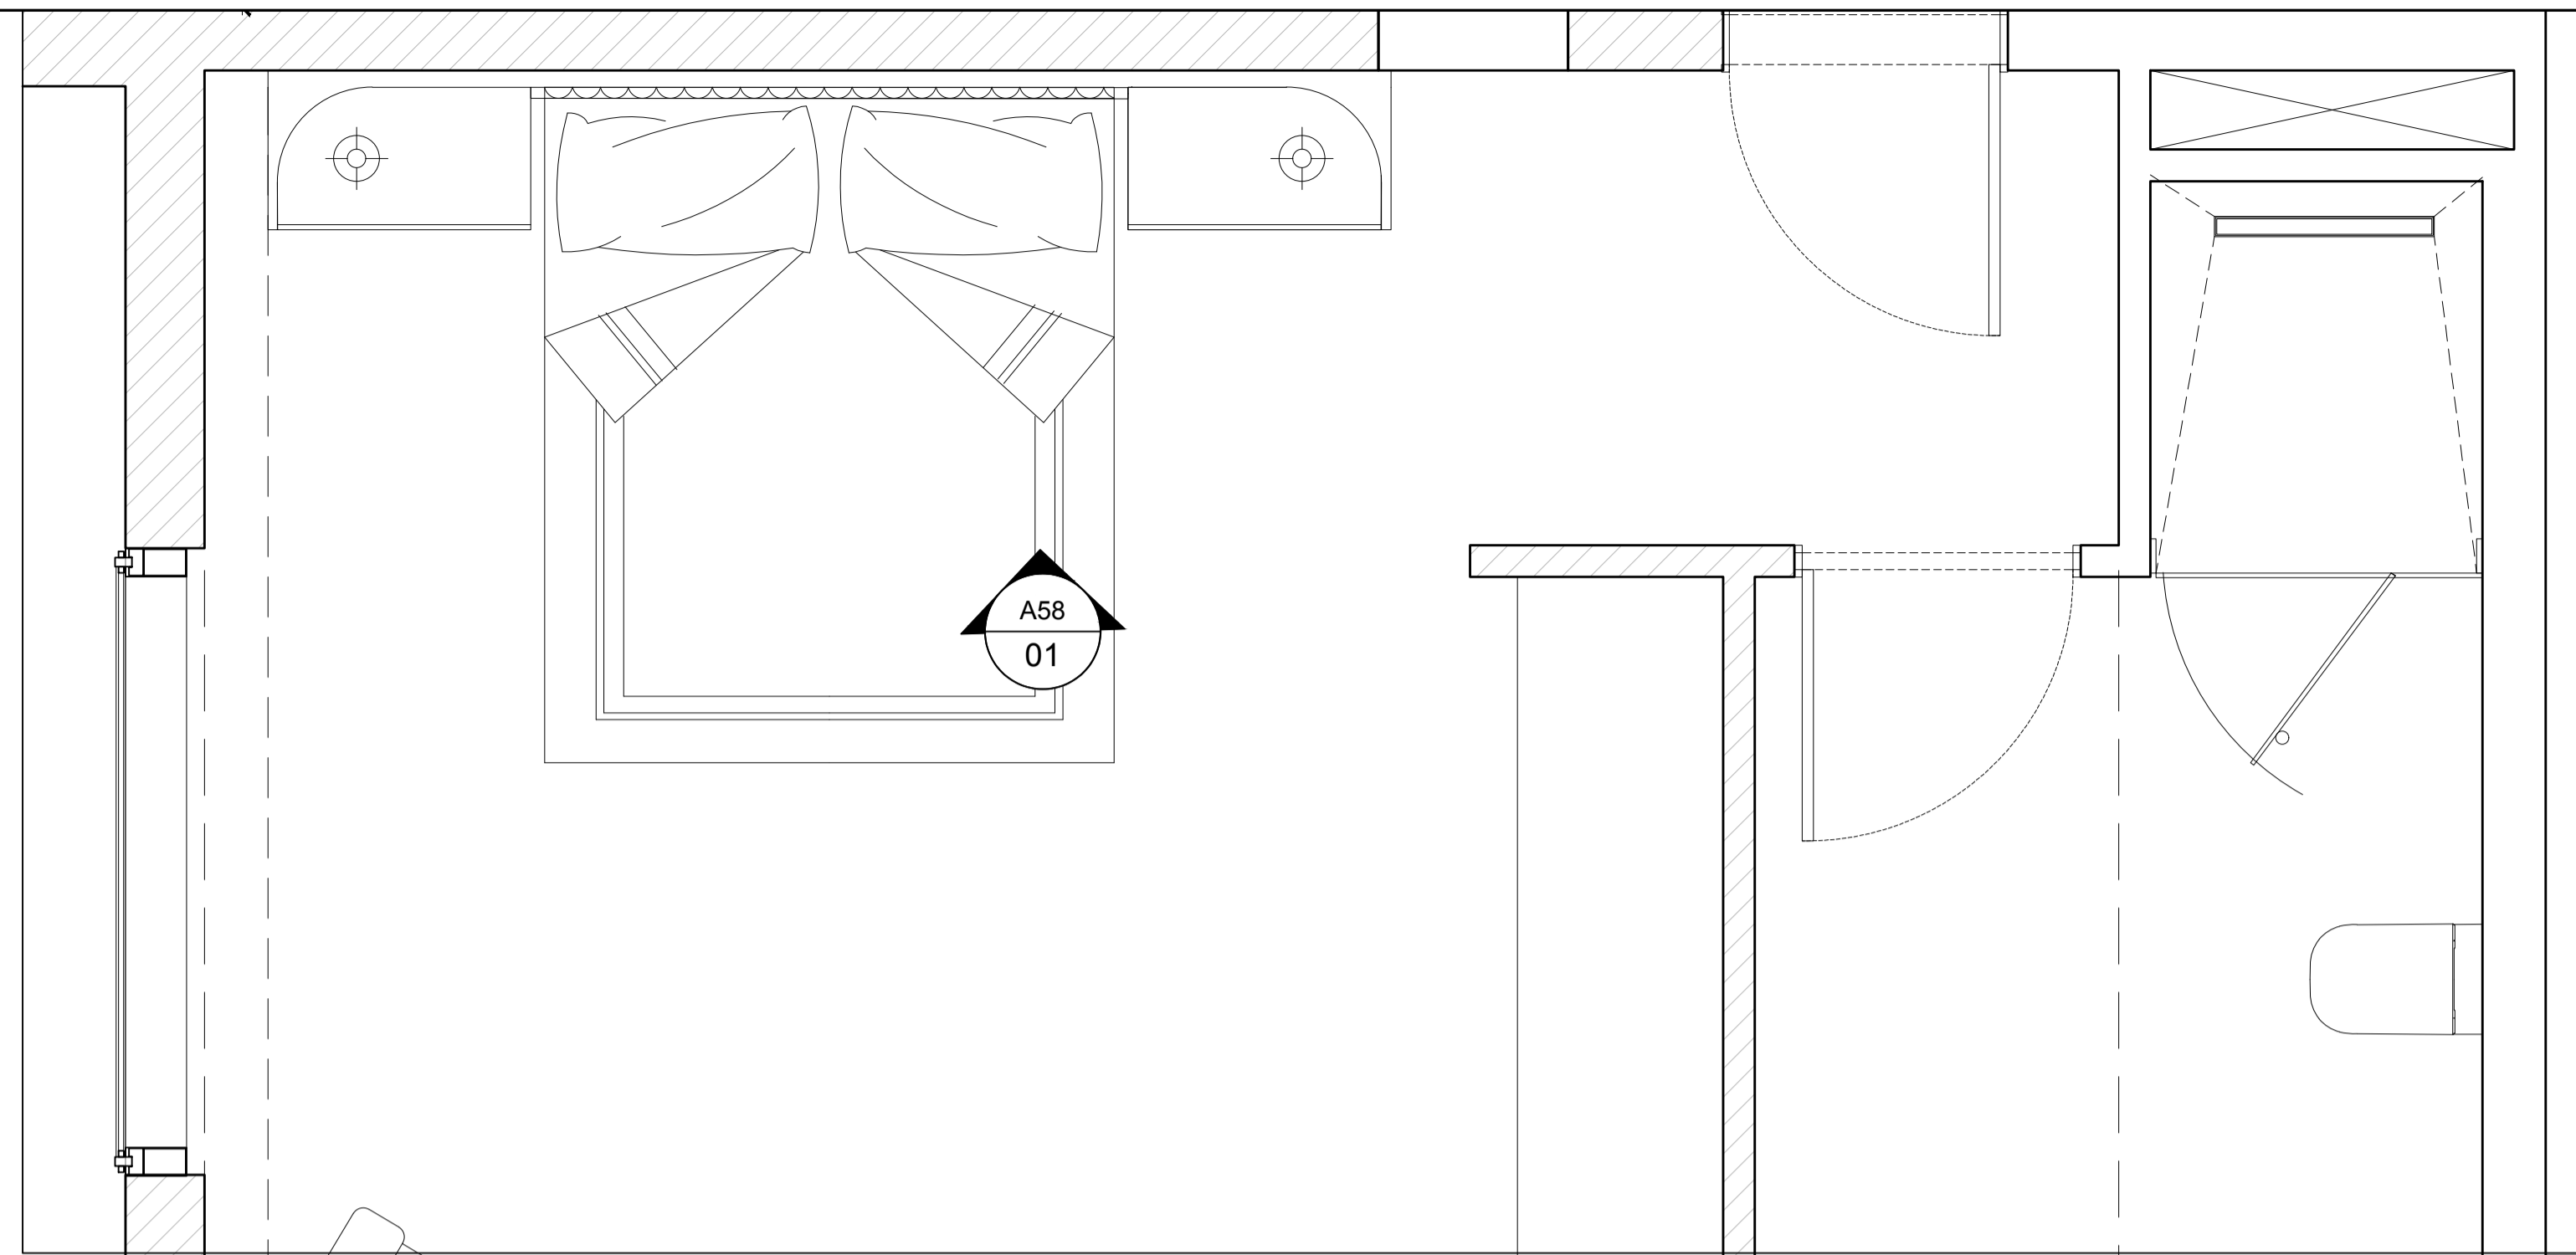


01 PLAN
A58 UPPER FLOOR - BEDROOM 3

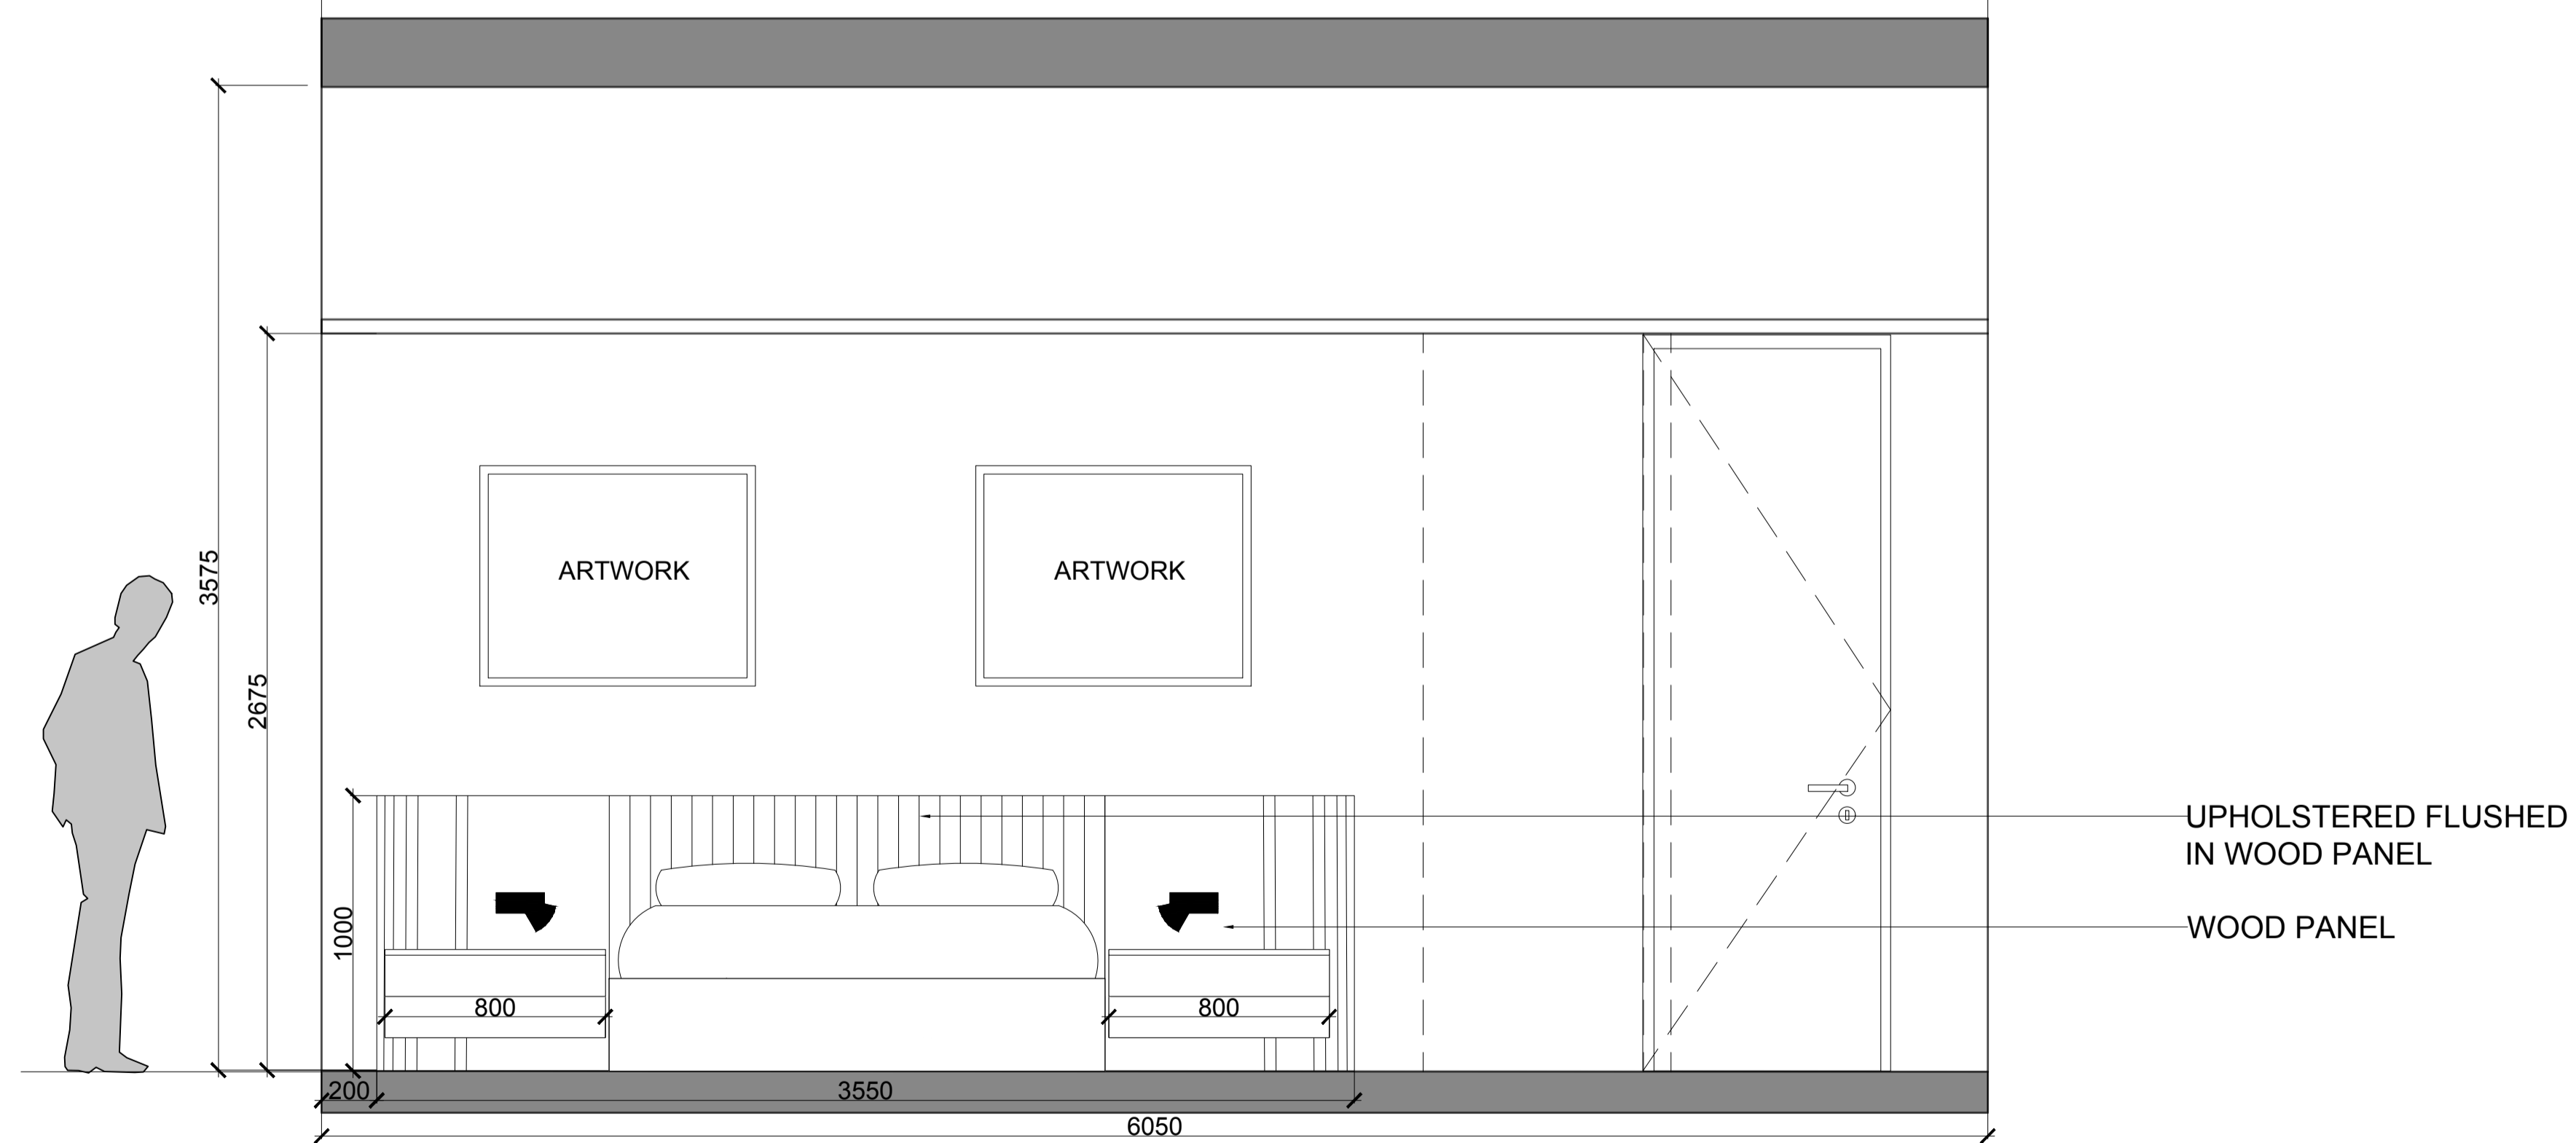


01 ELEVATION
A58 UPPER FLOOR - BEDROOM 3

NOTES:

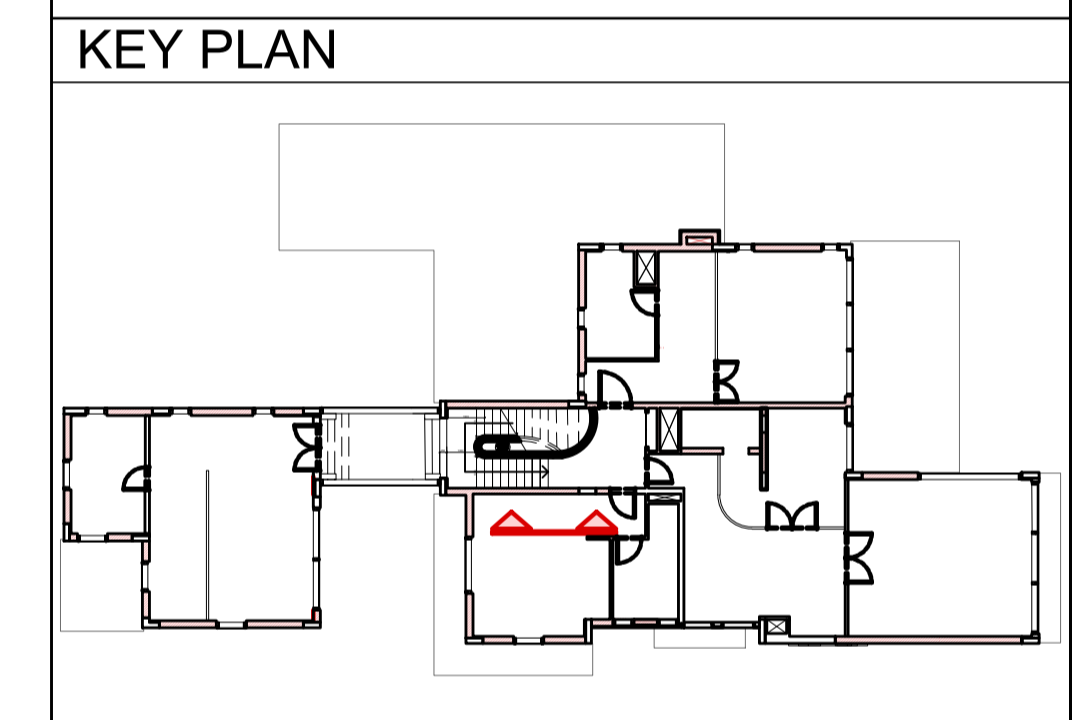


ISSUES:

No:	Date	Description	Sign off by:
		RIBA STAGE 1	

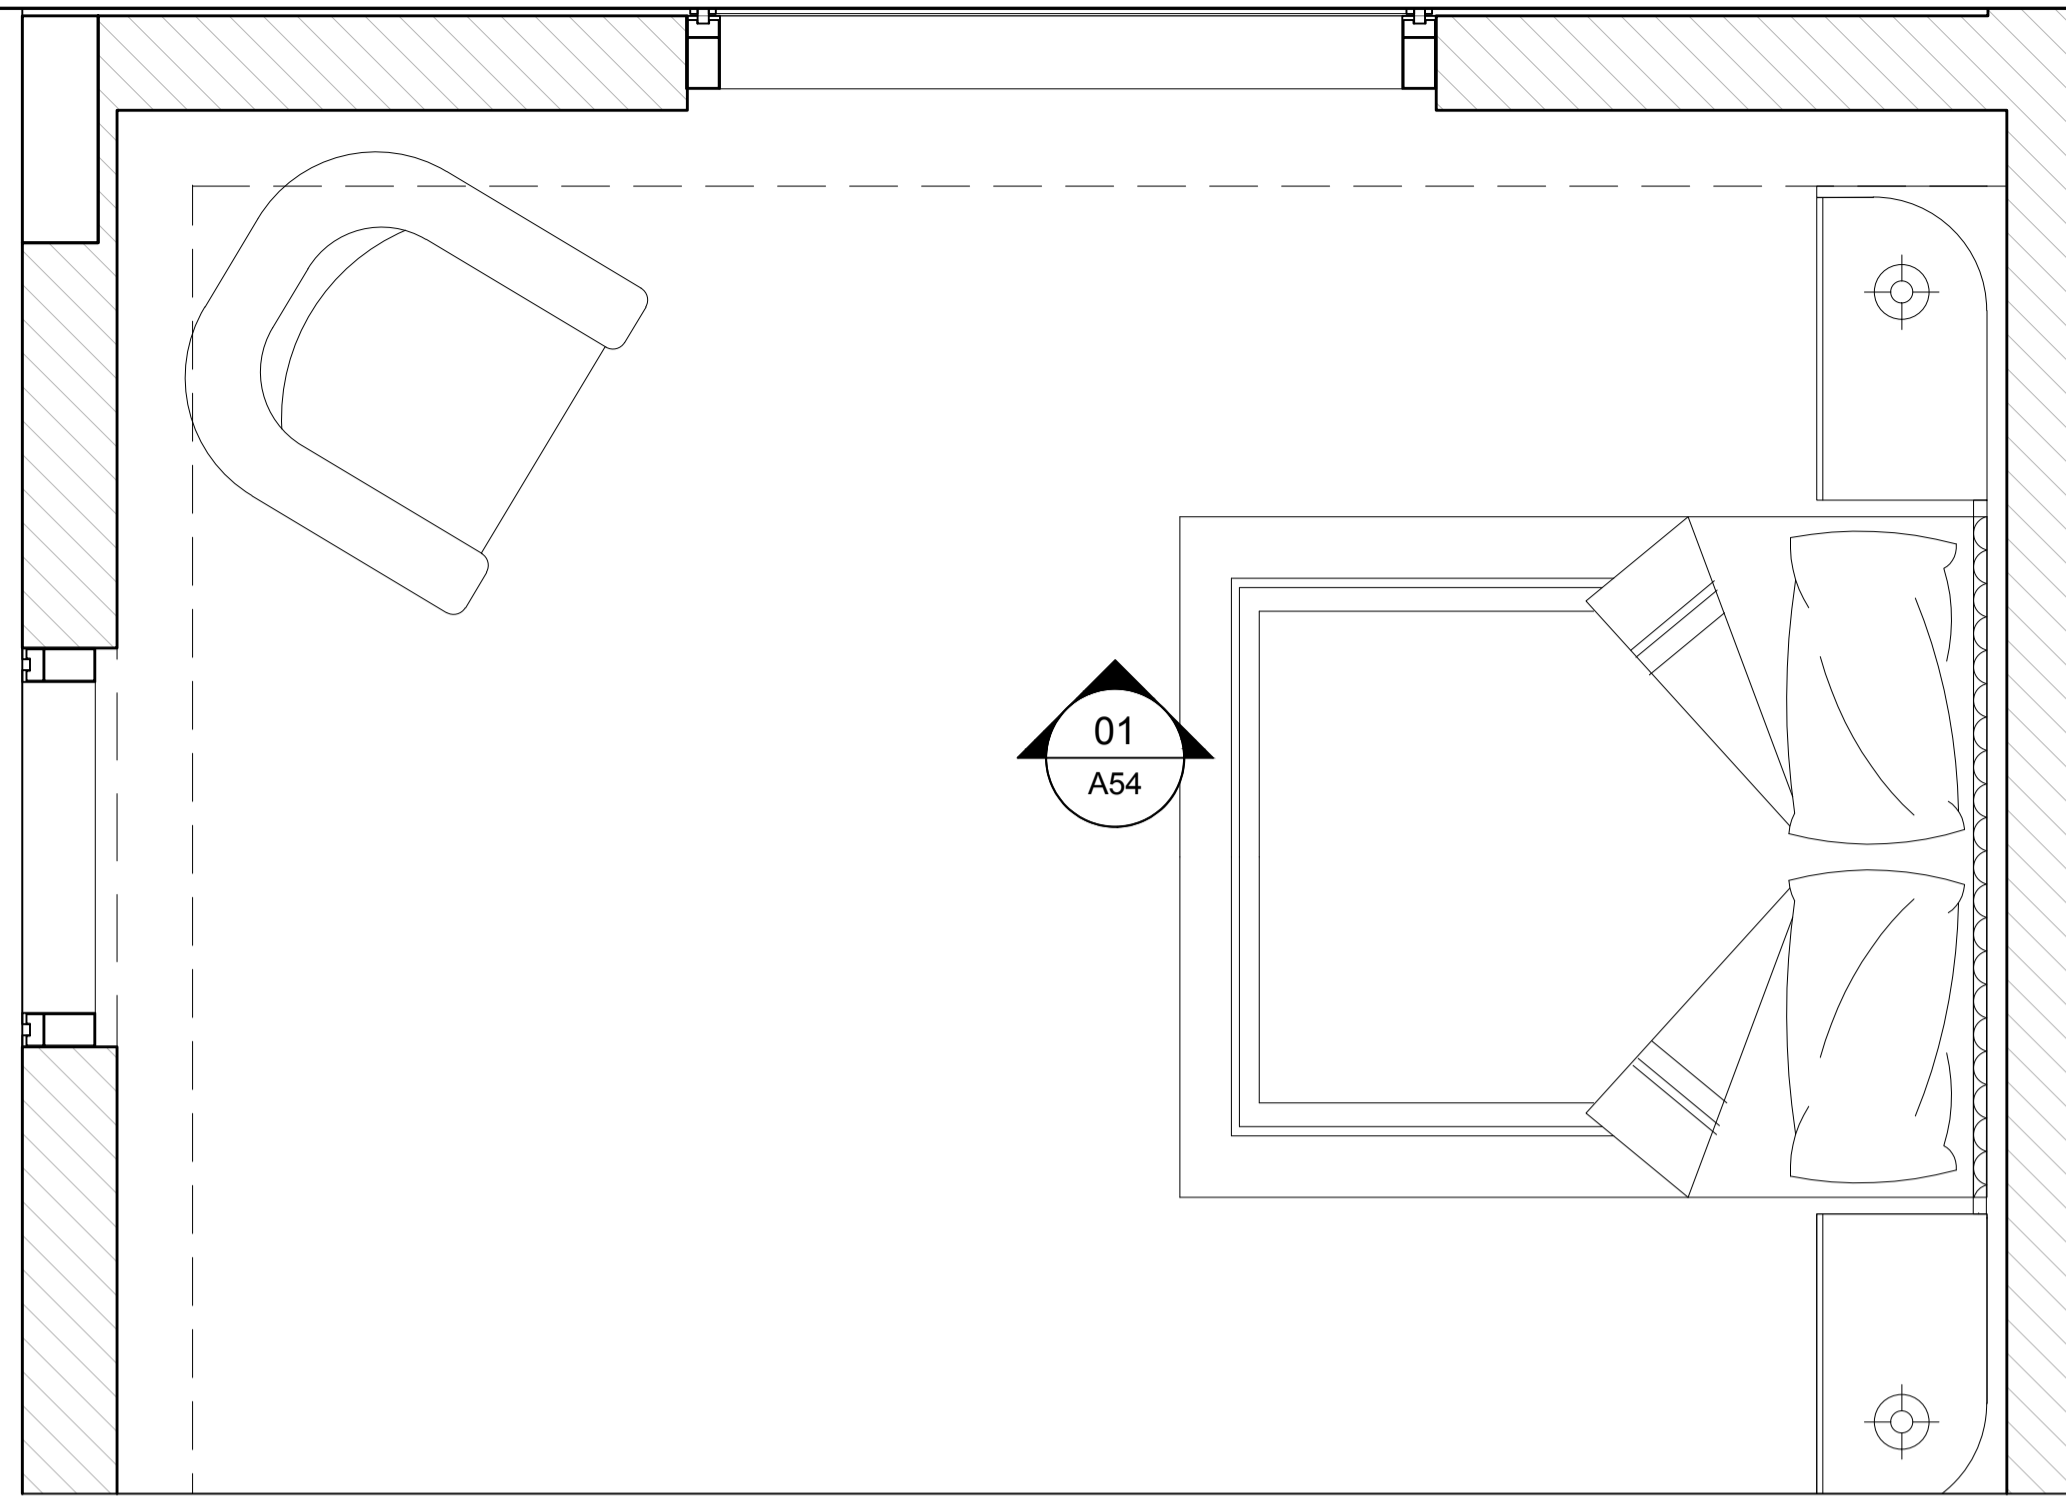


01 PLAN
A54 UPPER FLOOR - BEDROOM 3

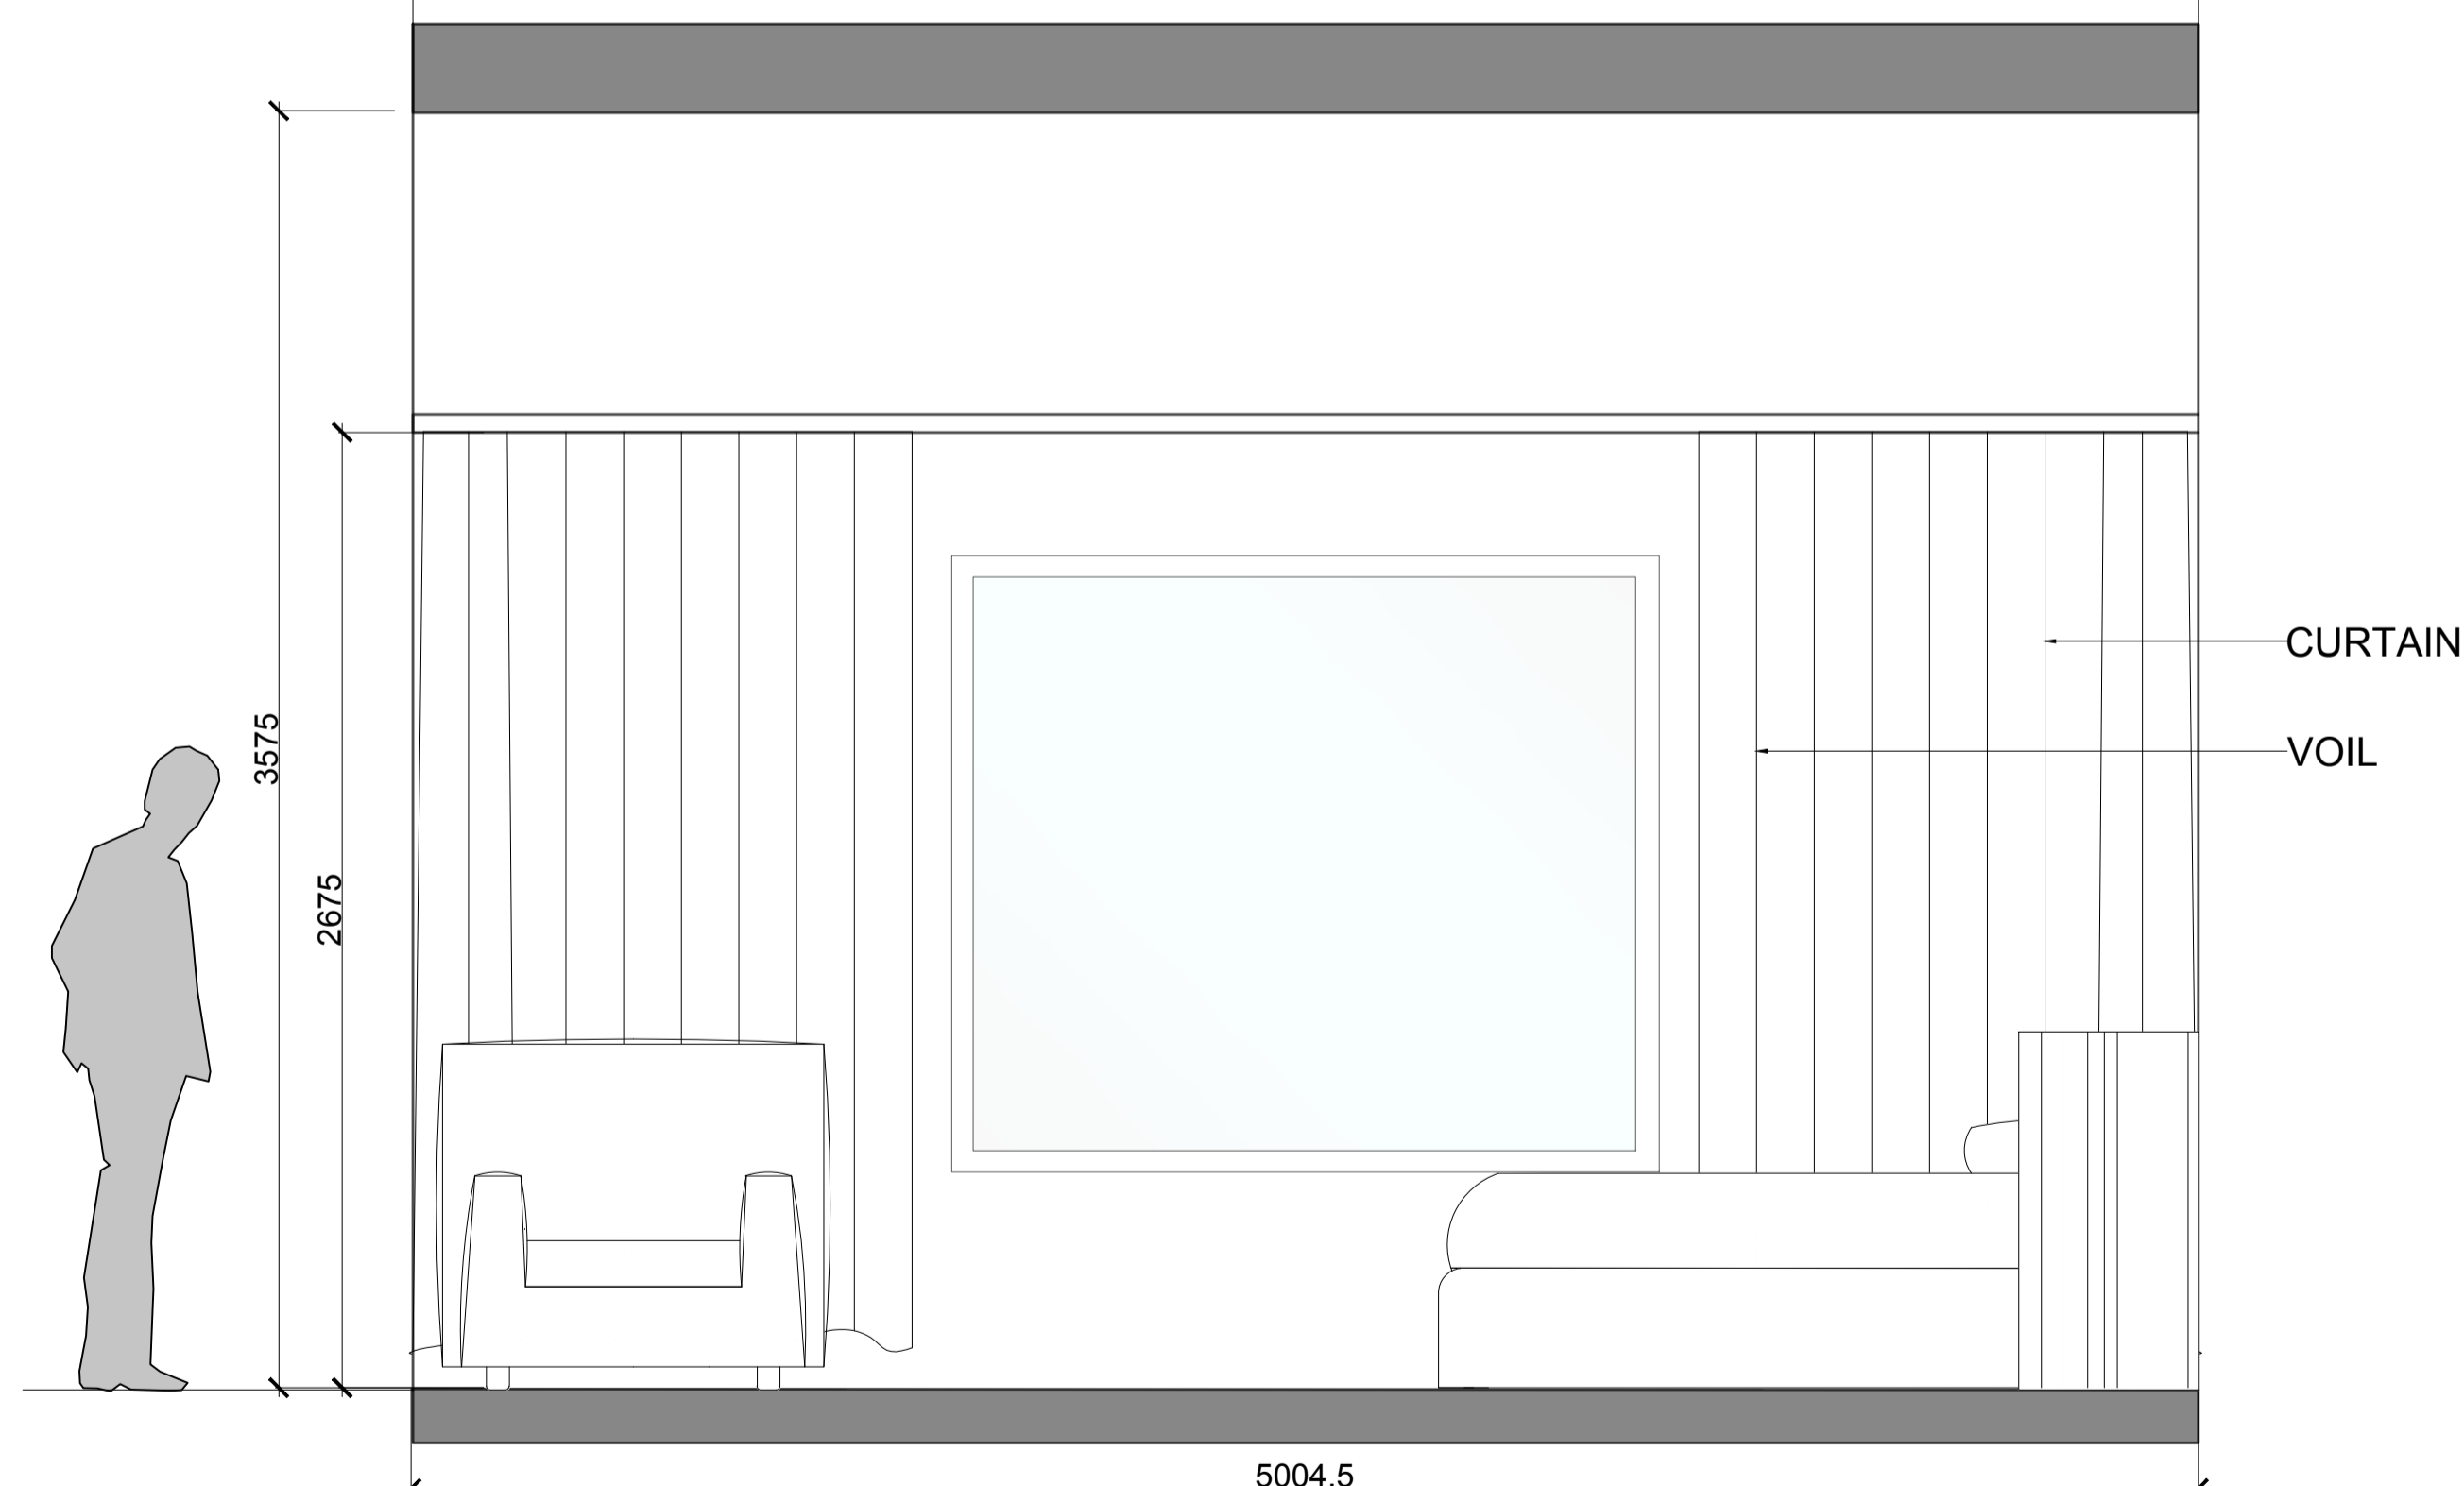

01 ELEVATION
A54 UPPER FLOOR - BEDROOM 3


NOTES:

KEY PLAN

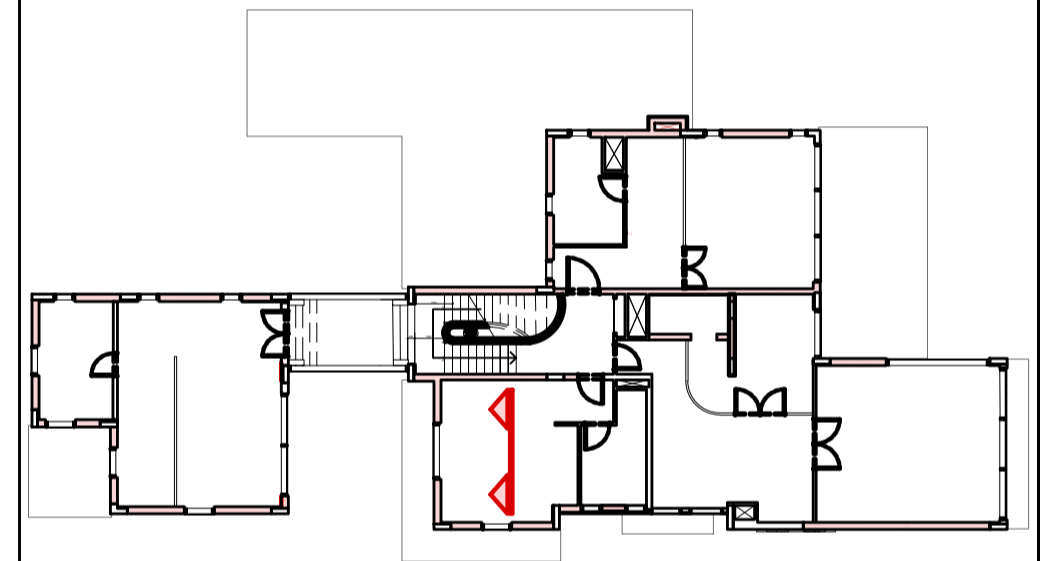


ISSUES:

No:	Date	Description	Sign off by:
		RIBA STAGE 1	

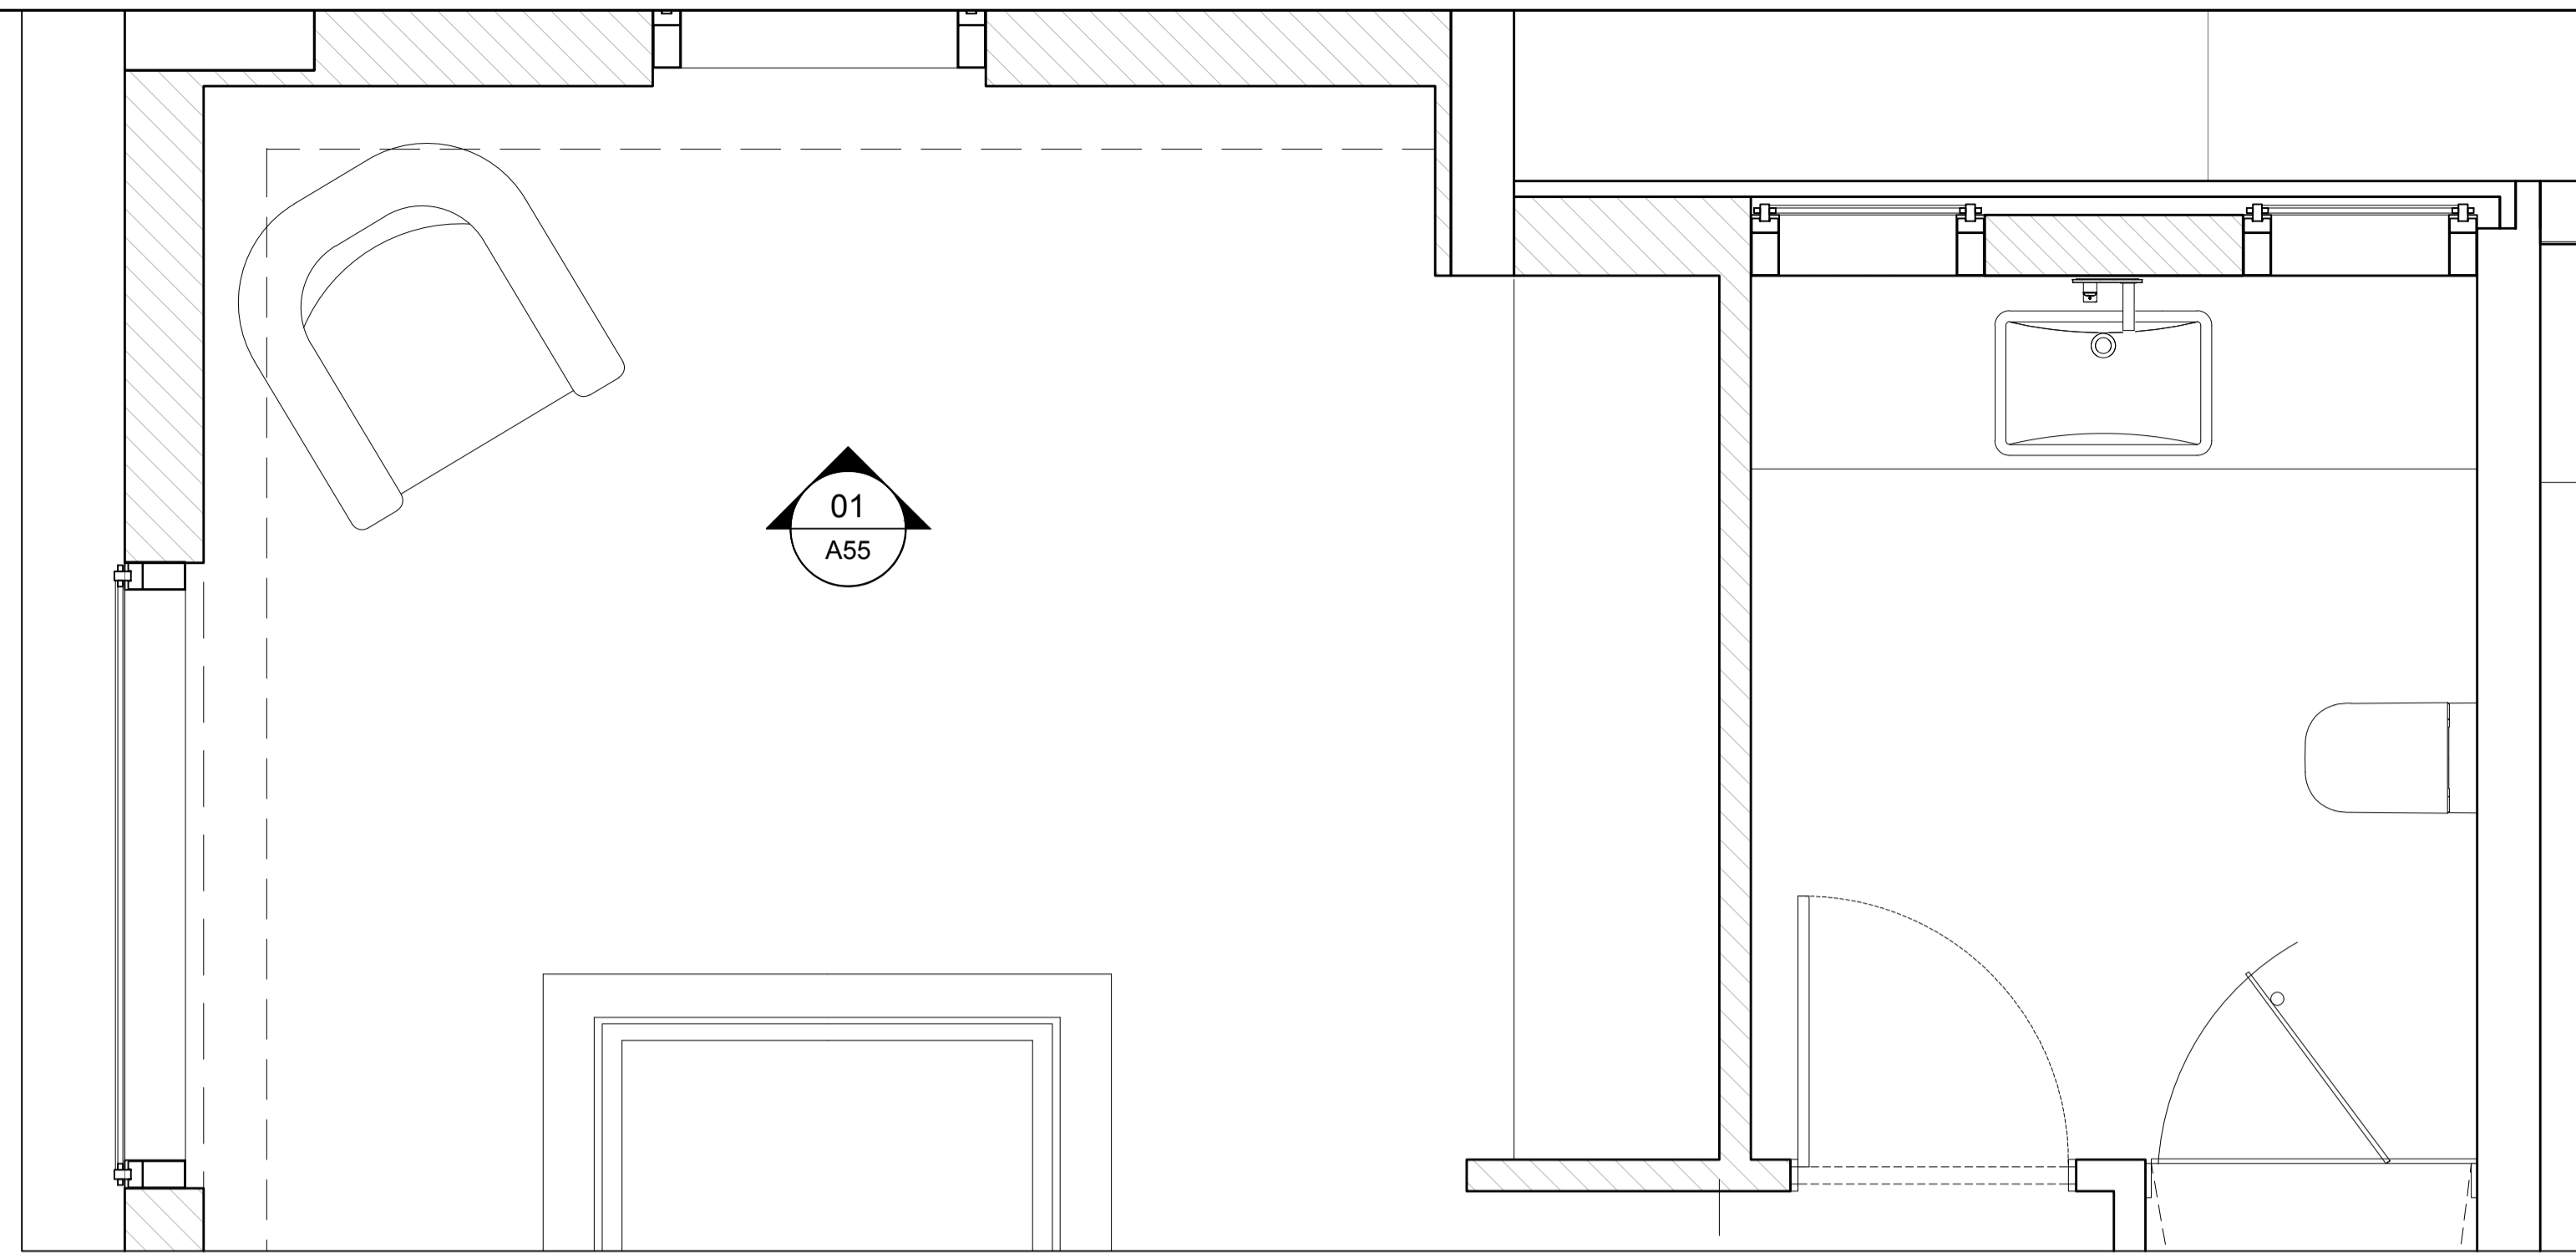


01 PLAN
A55 UPPER FLOOR - BEDROOM 3

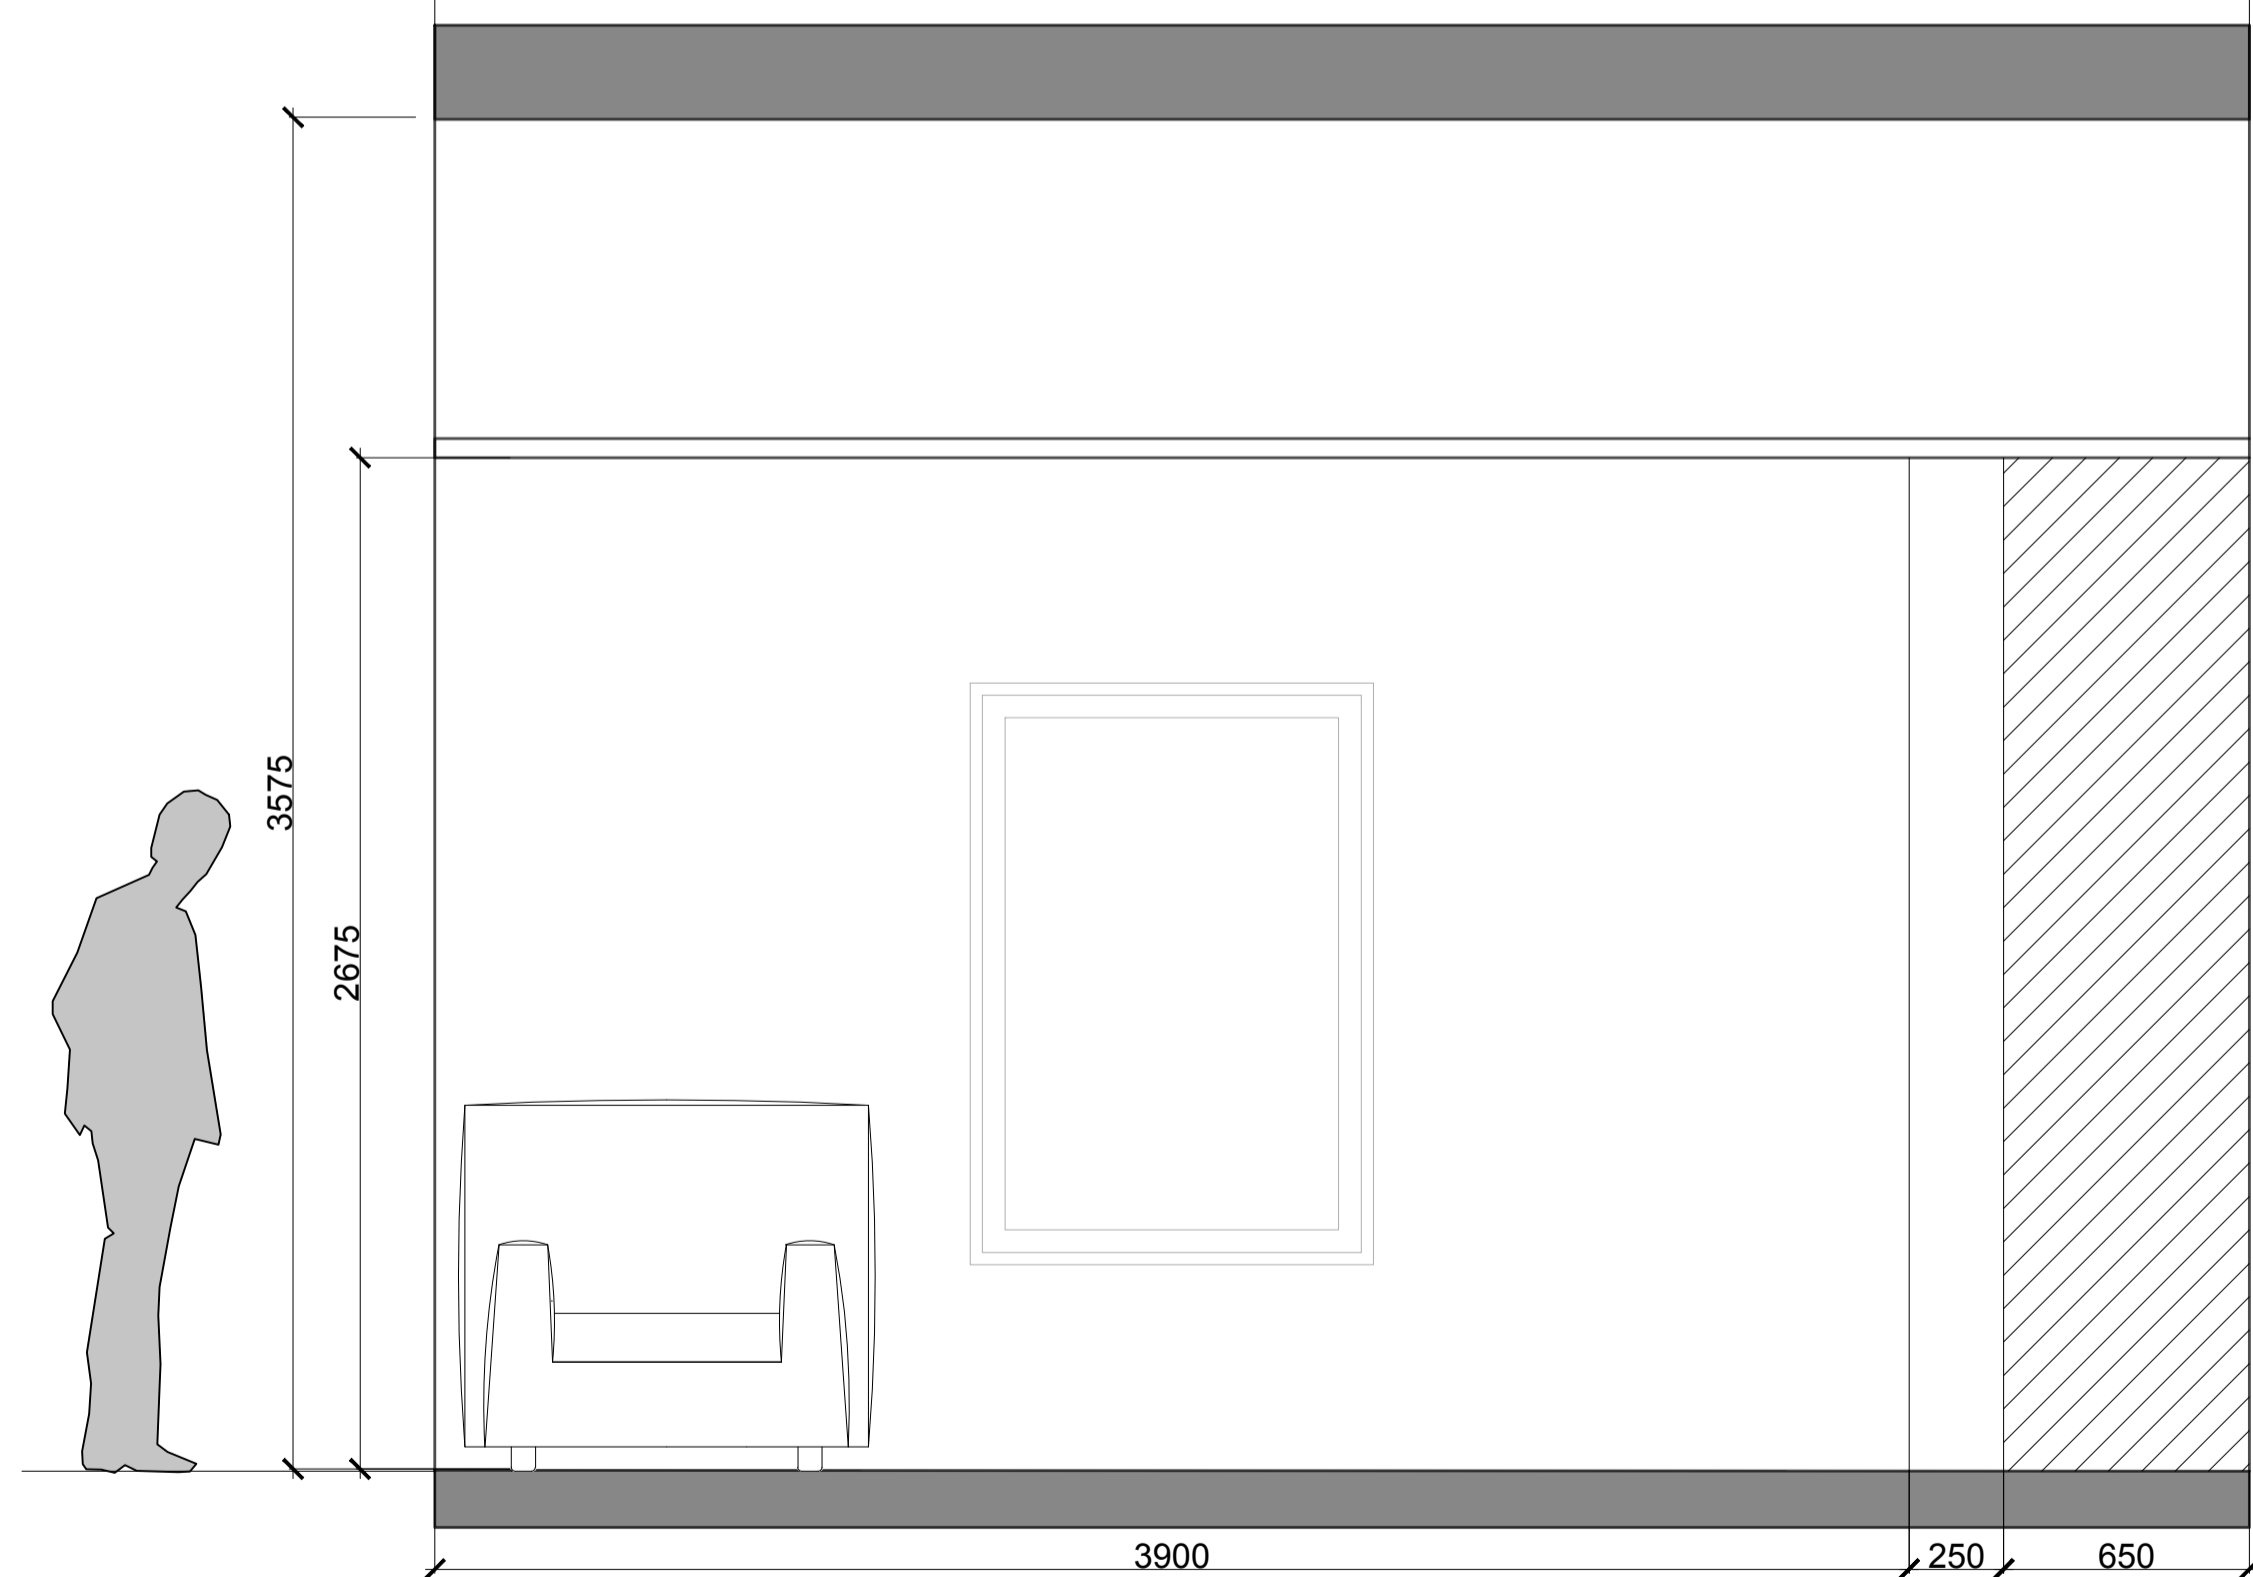

01 ELEVATION
A55 UPPER FLOOR - BEDROOM 3


NOTES:

KEY PLAN

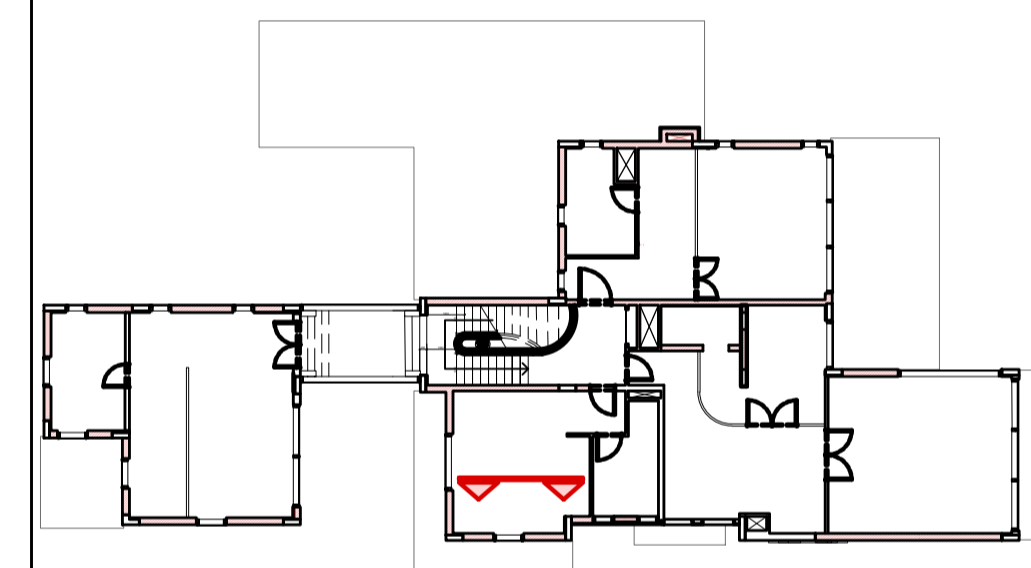


ISSUES:


No:	Date	Description	Sign off by:
		RIBA STAGE 1	

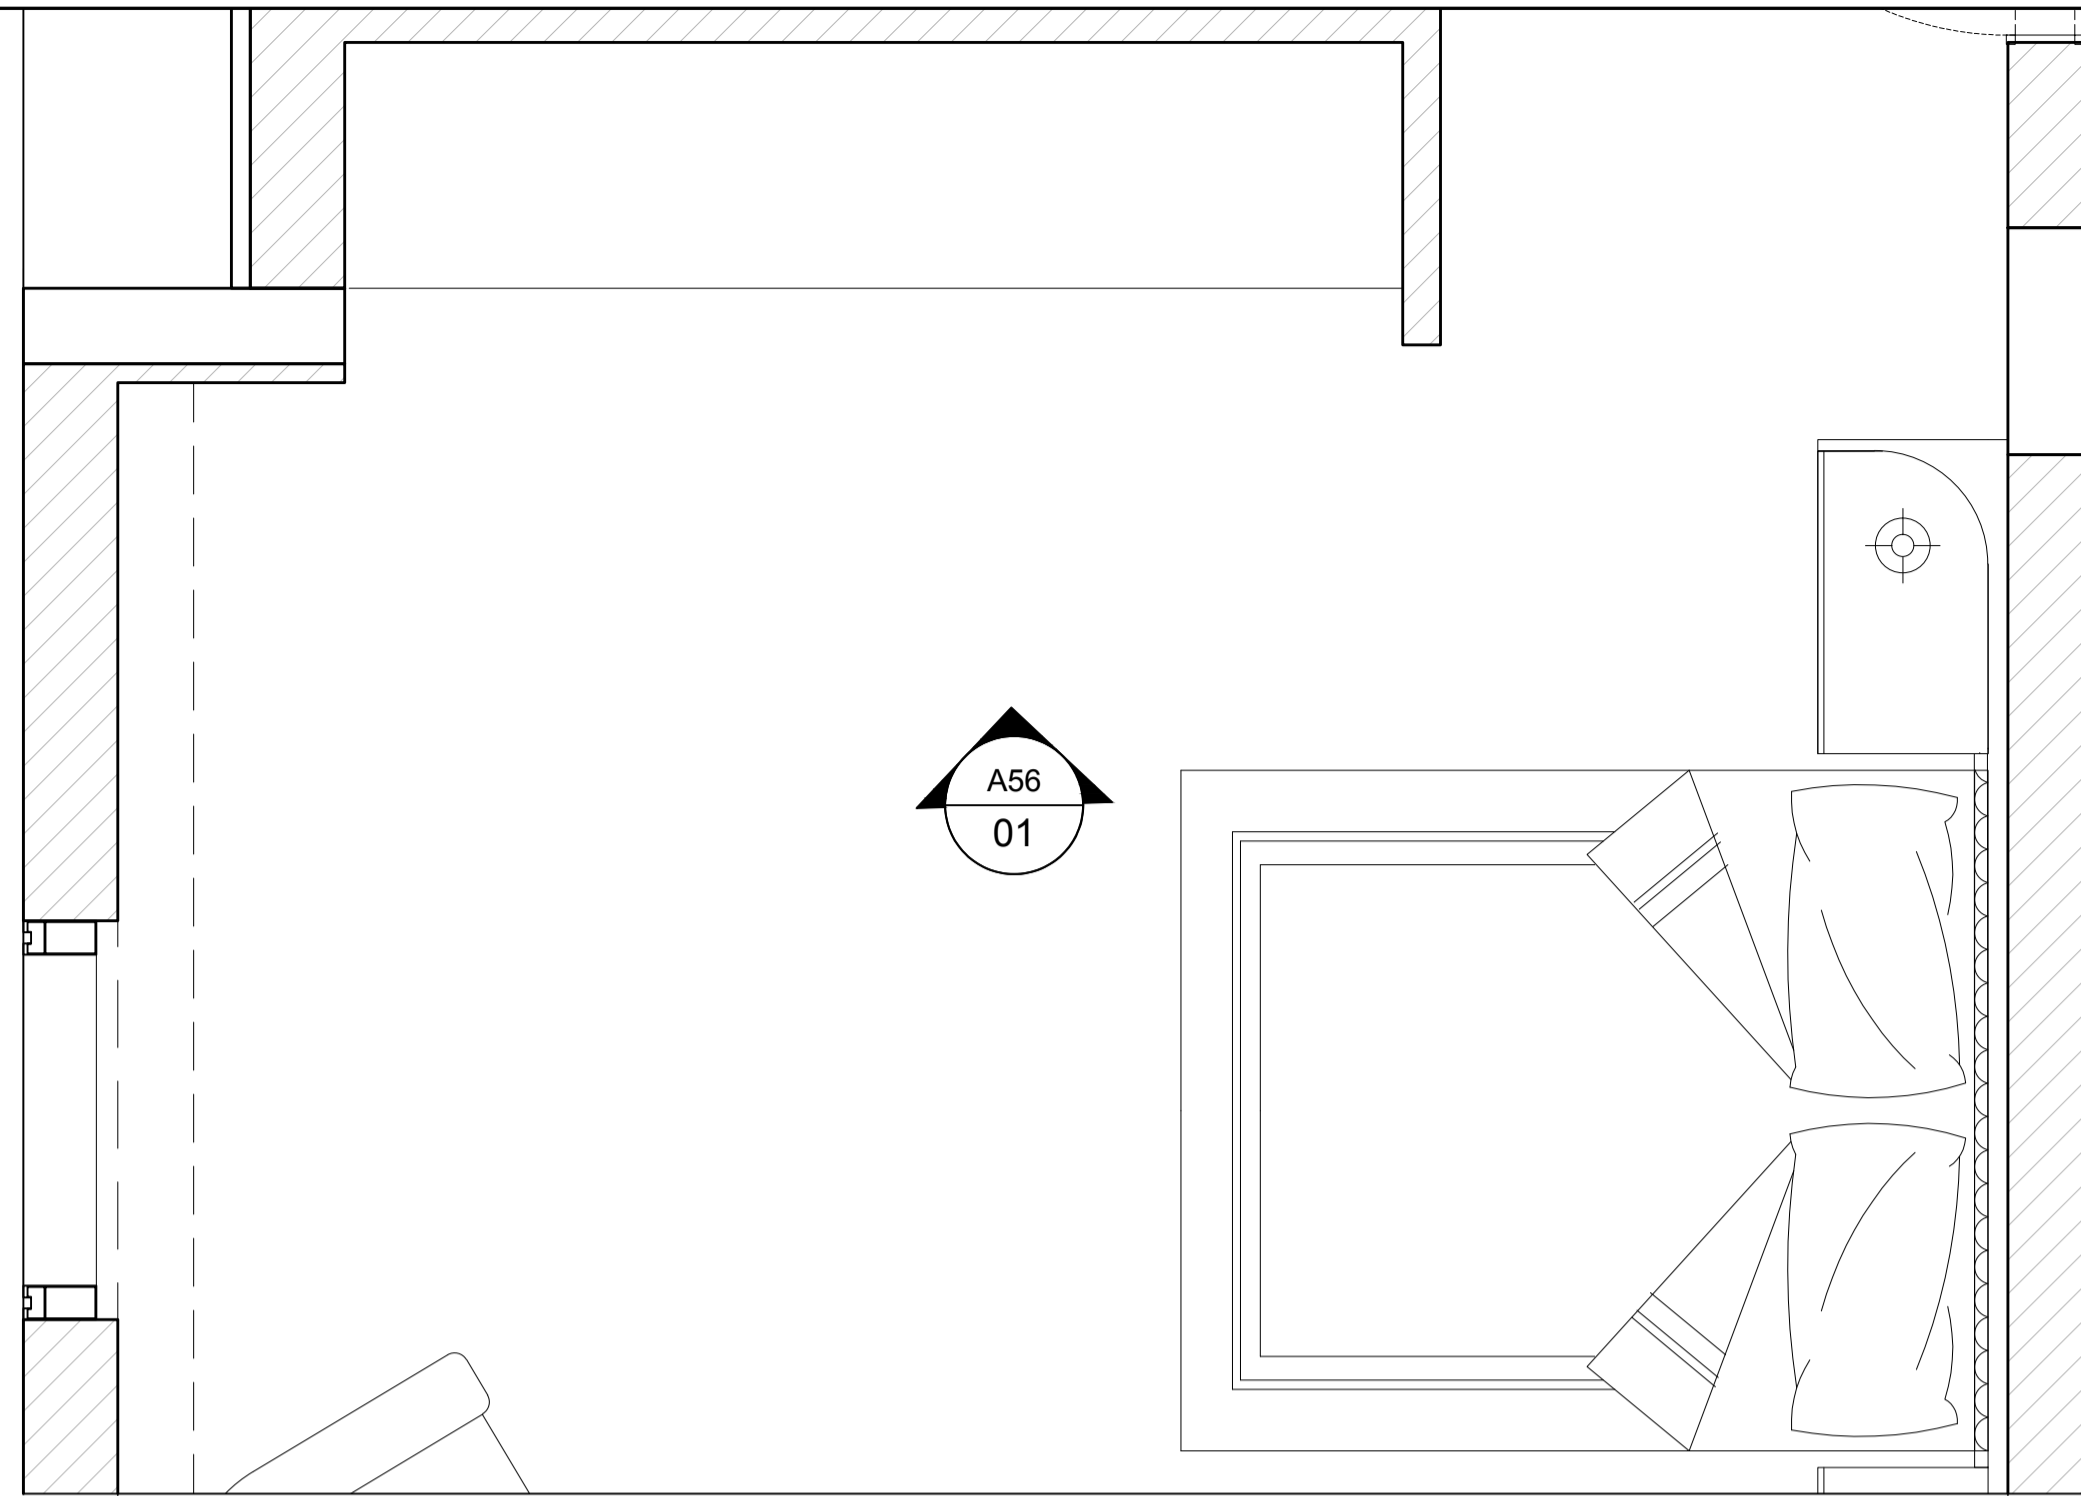


01 PLAN
A56 UPPER FLOOR - BEDROOM 3

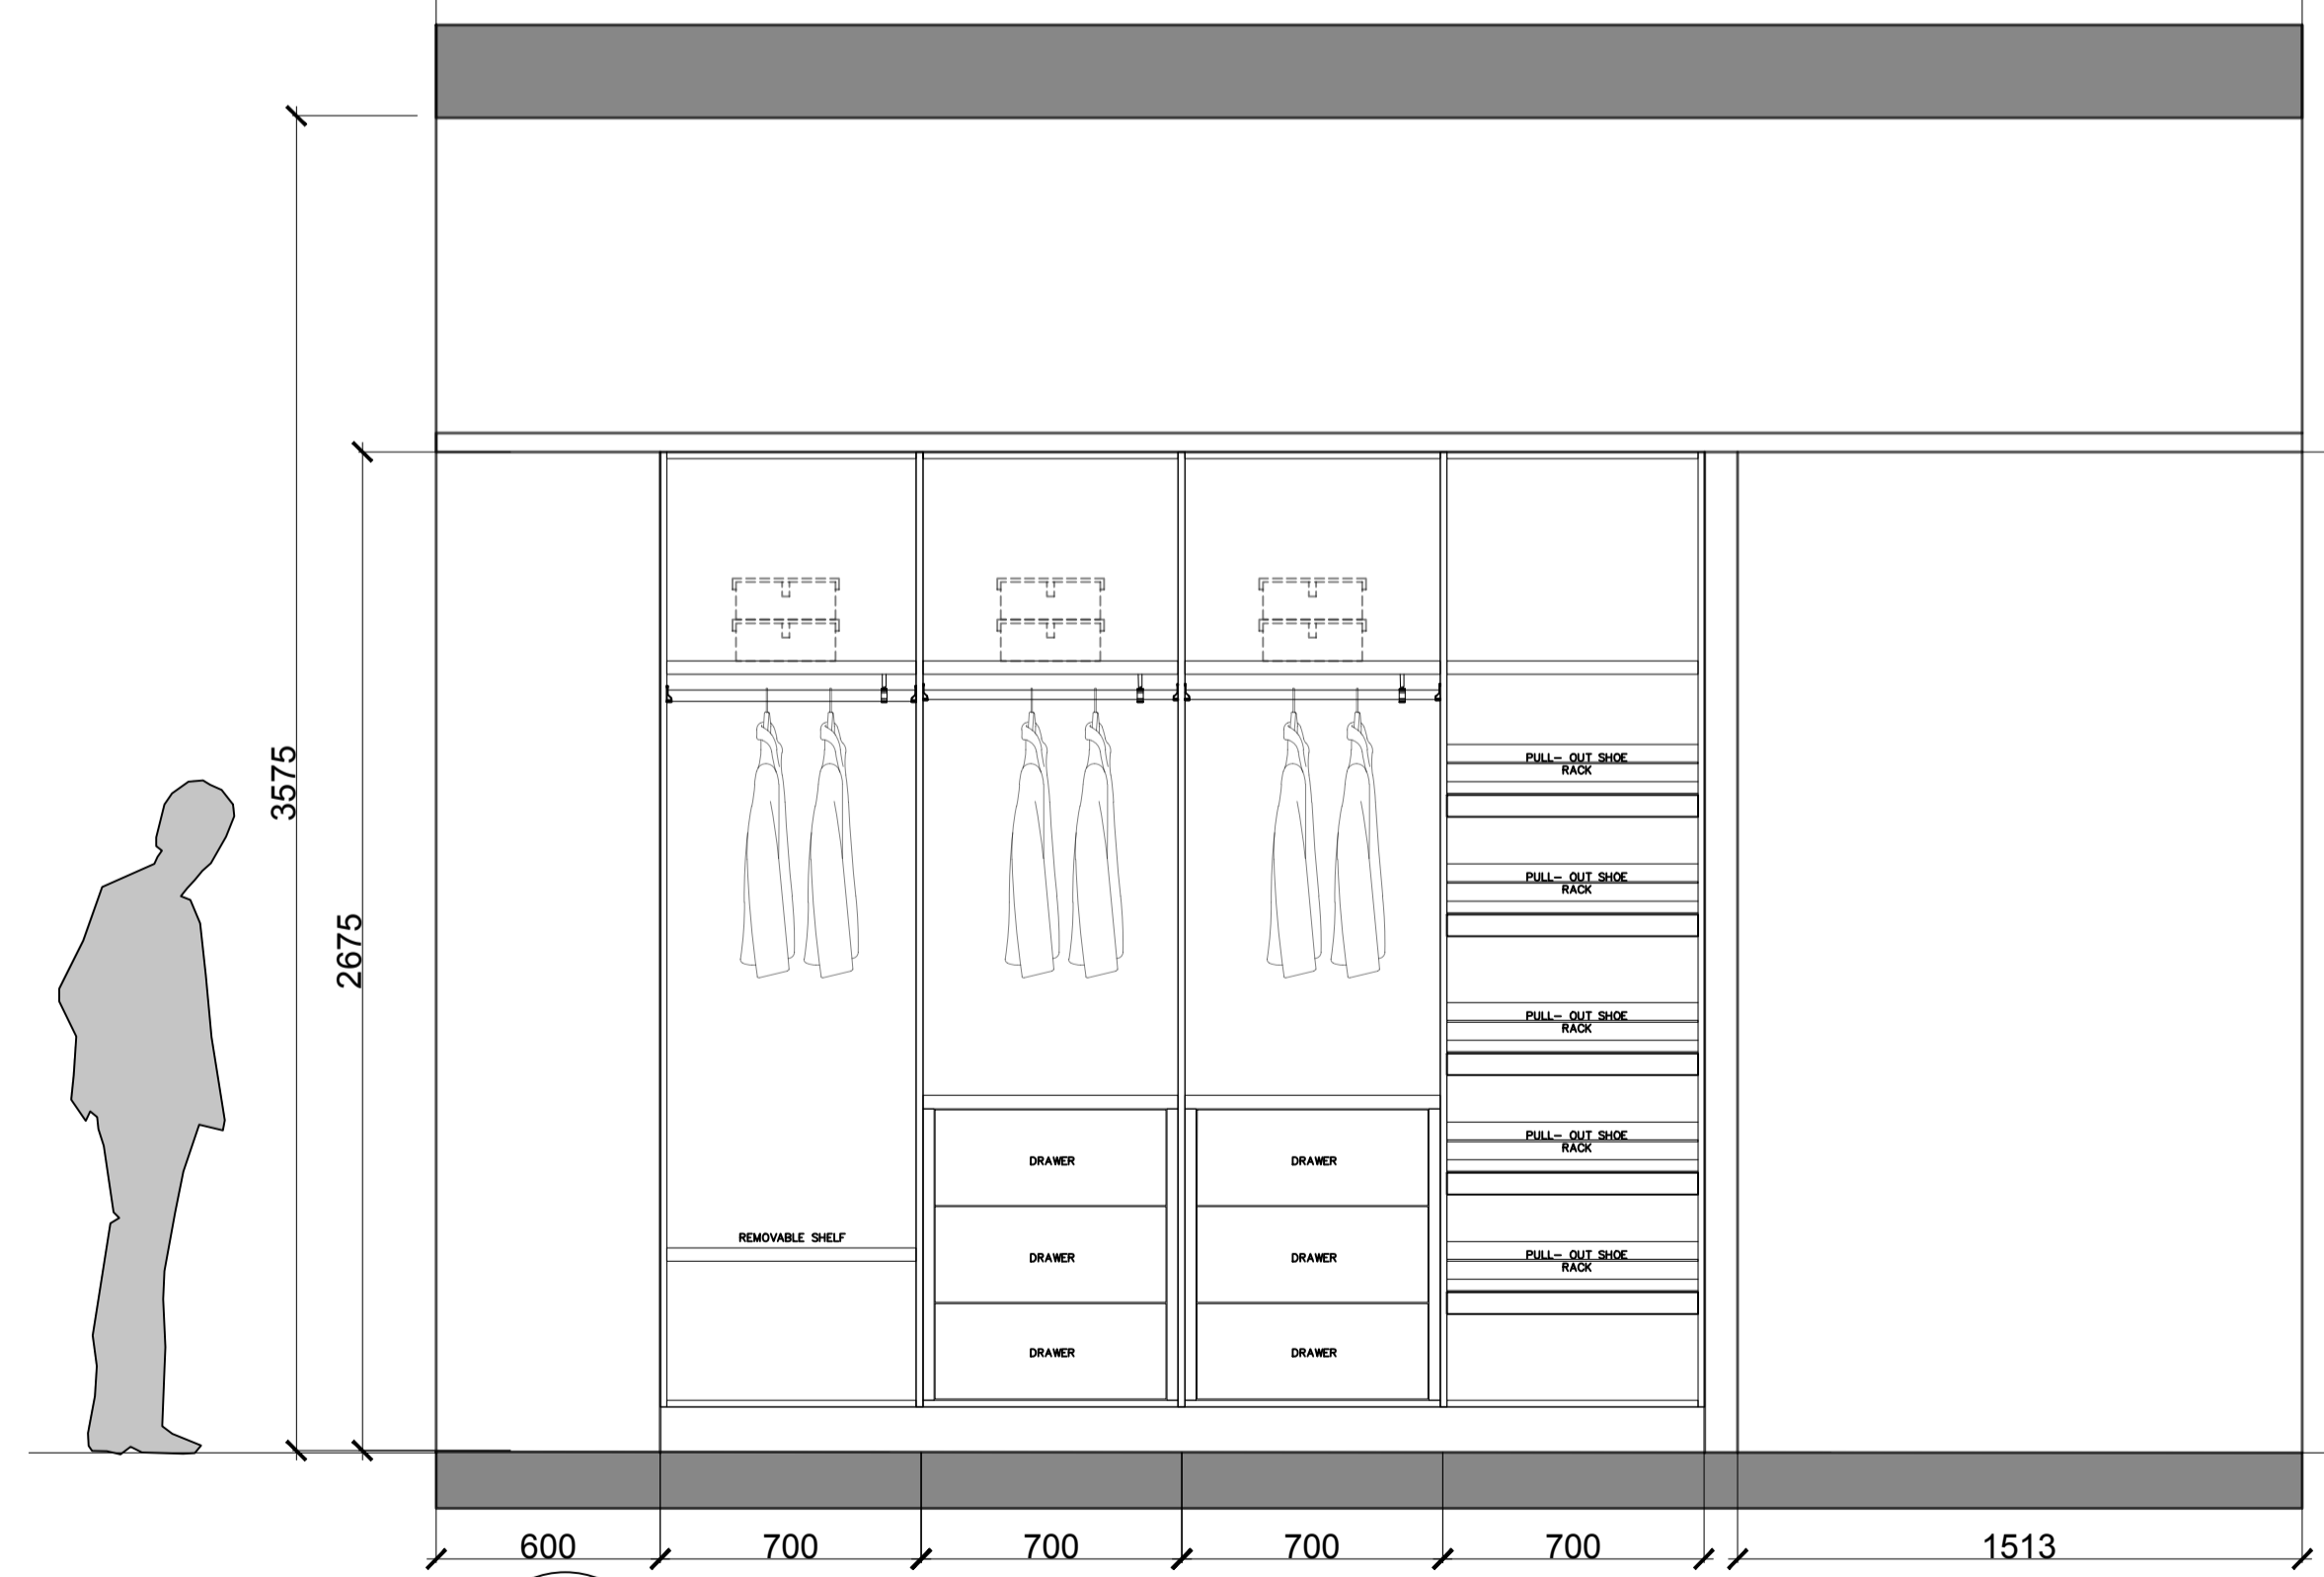

01 ELEVATION
A56 UPPER FLOOR - BEDROOM 3

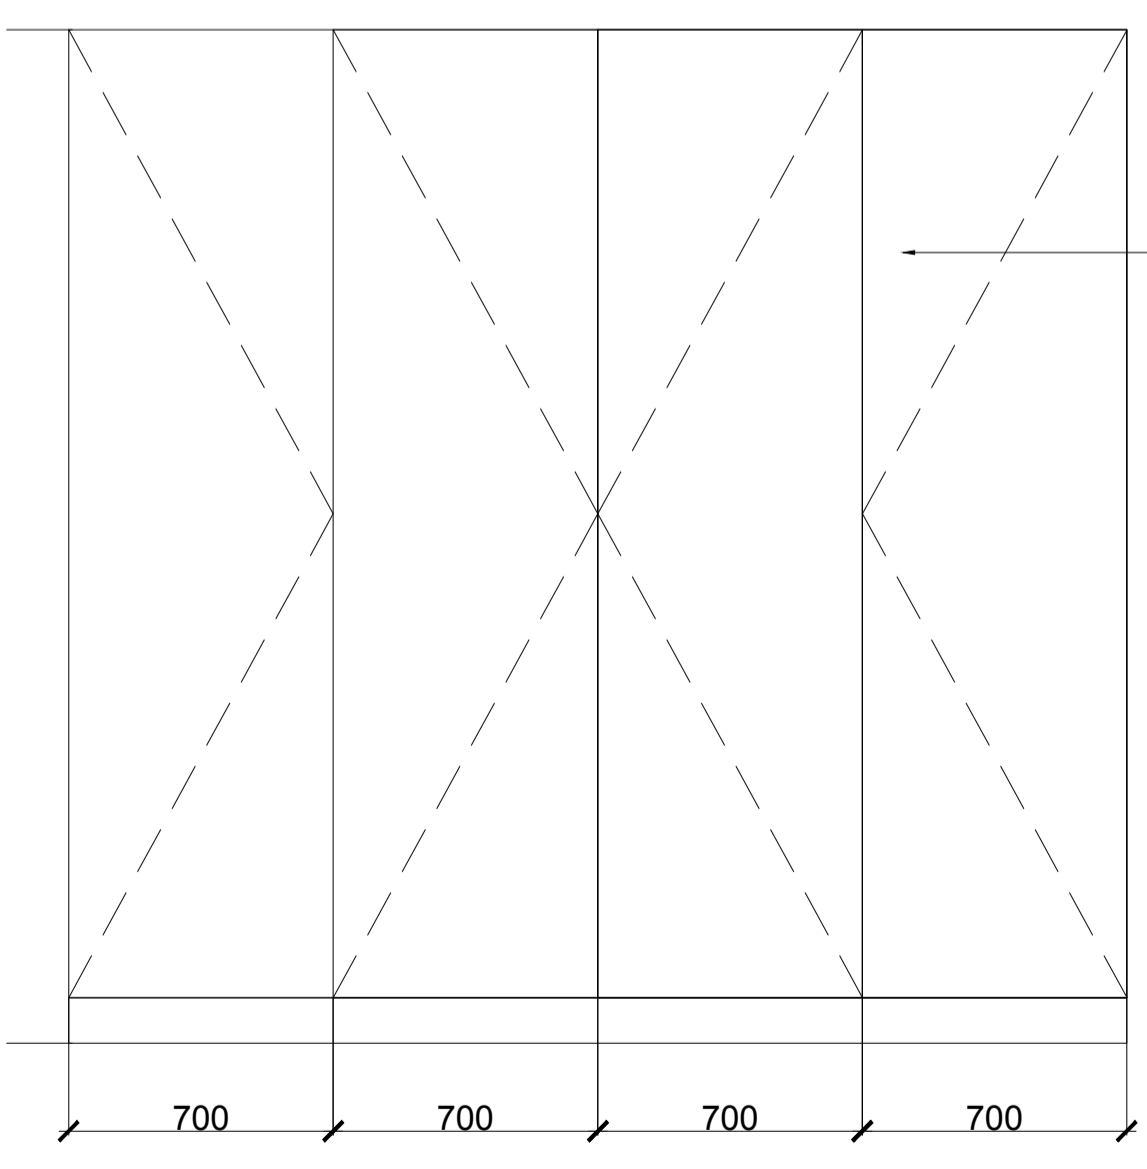


NOTES:

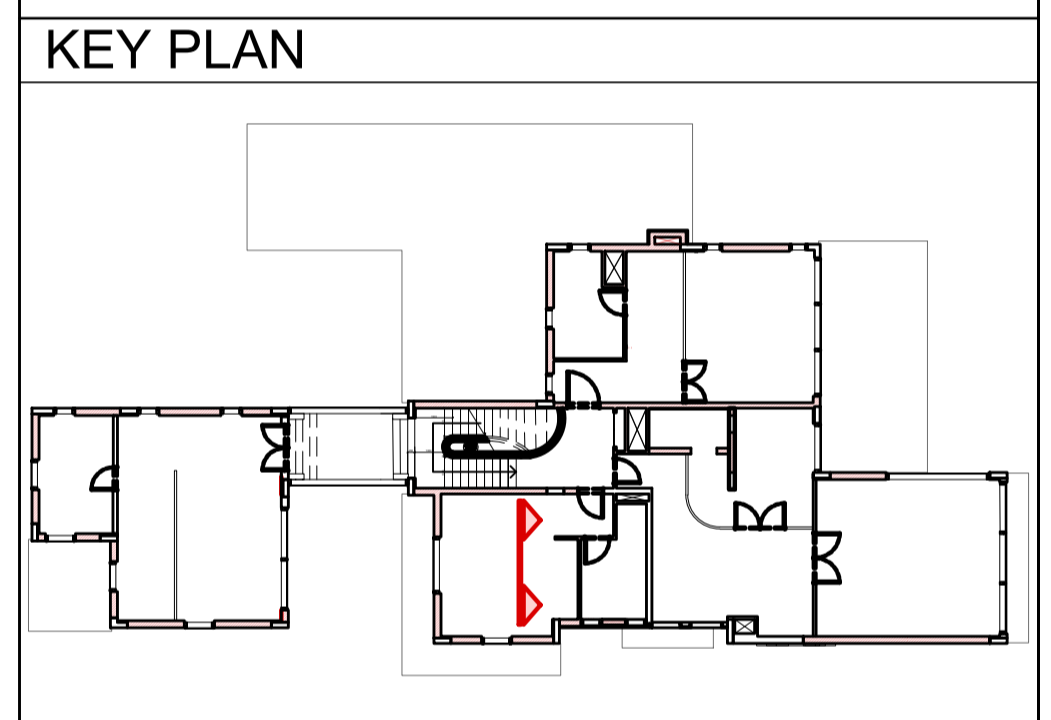


ISSUES:


No:	Date	Description	Sign off by:
		RIBA STAGE 1	

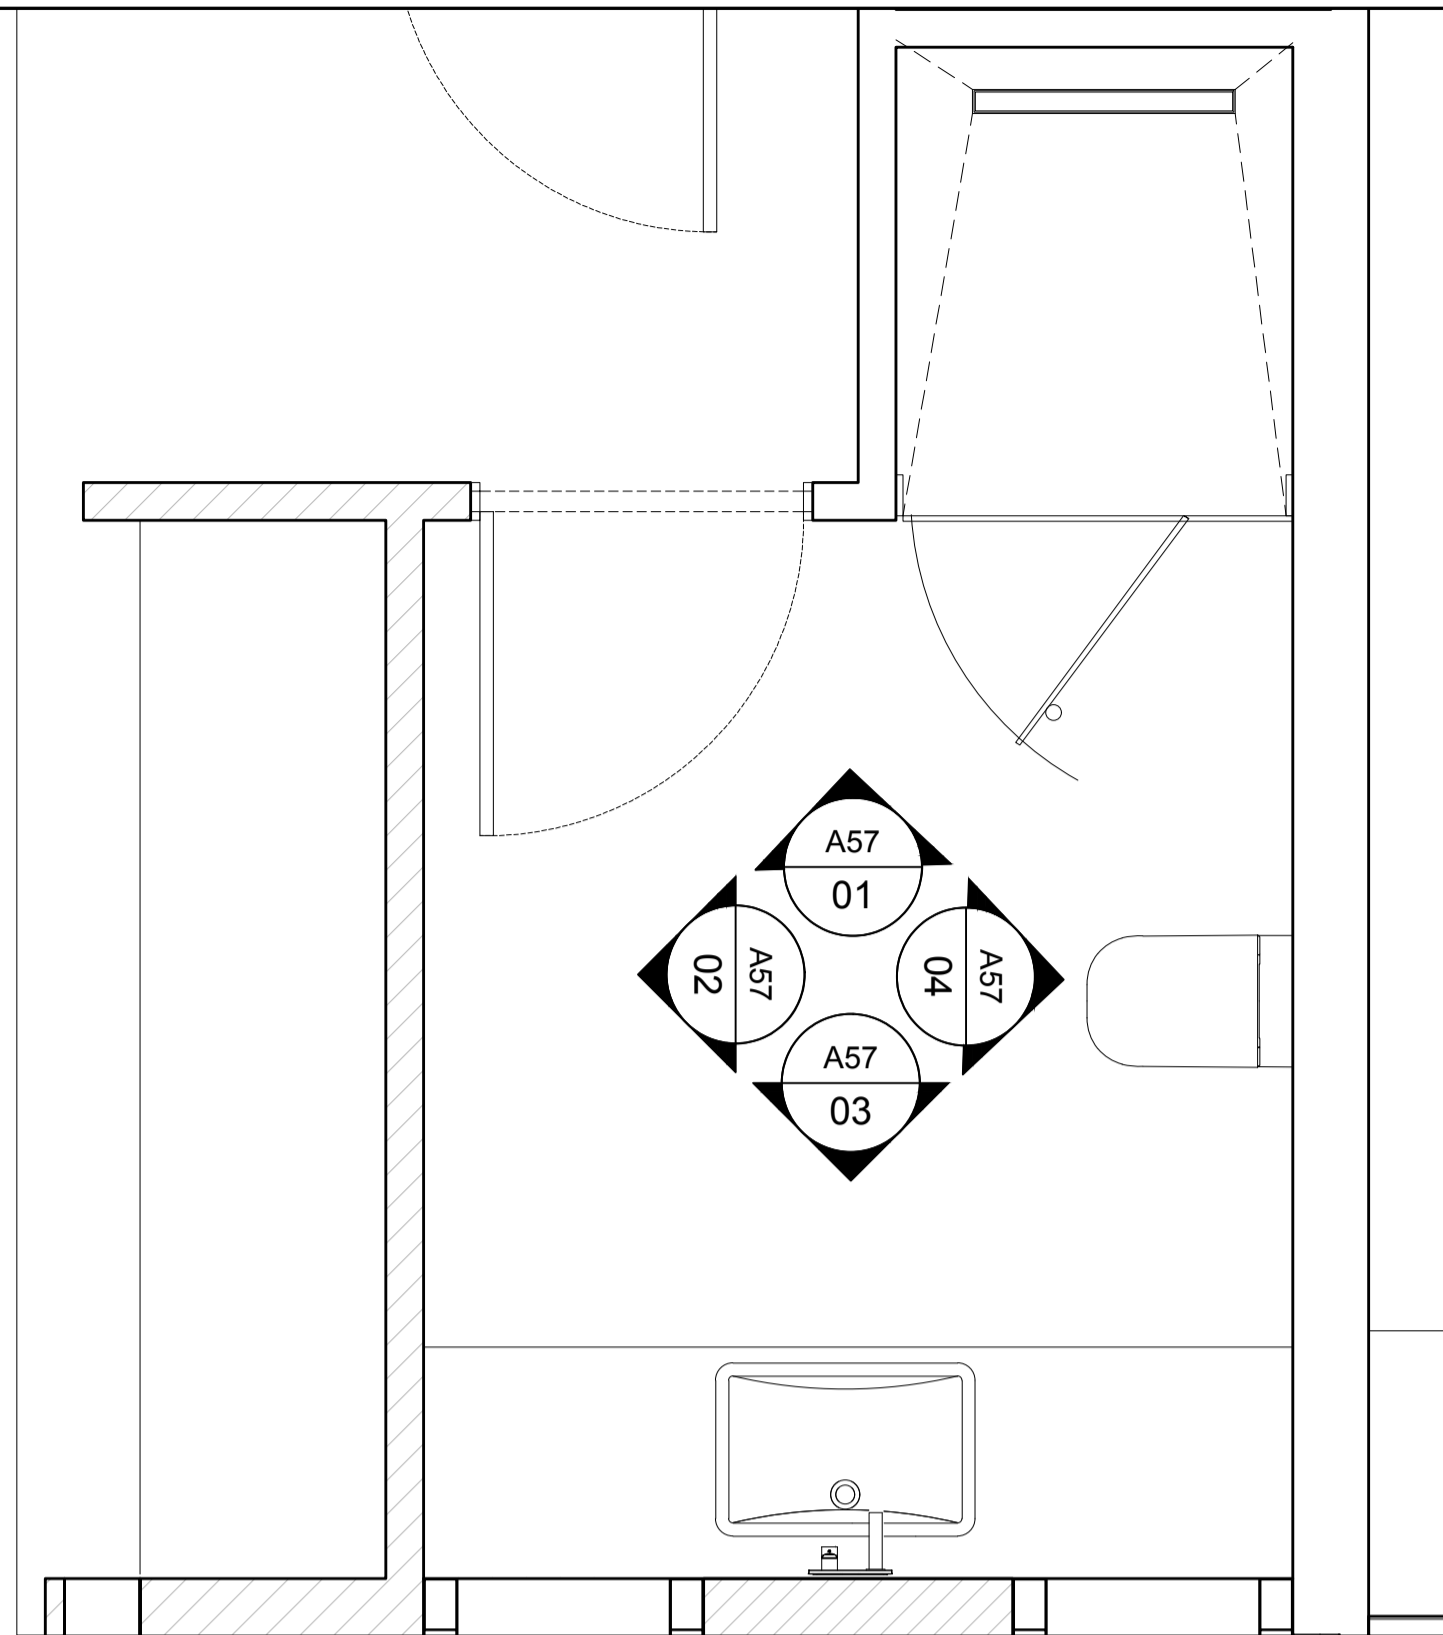


01 PLAN
A57 UPPER FLOOR - BEDROOM 3 ENSUITE

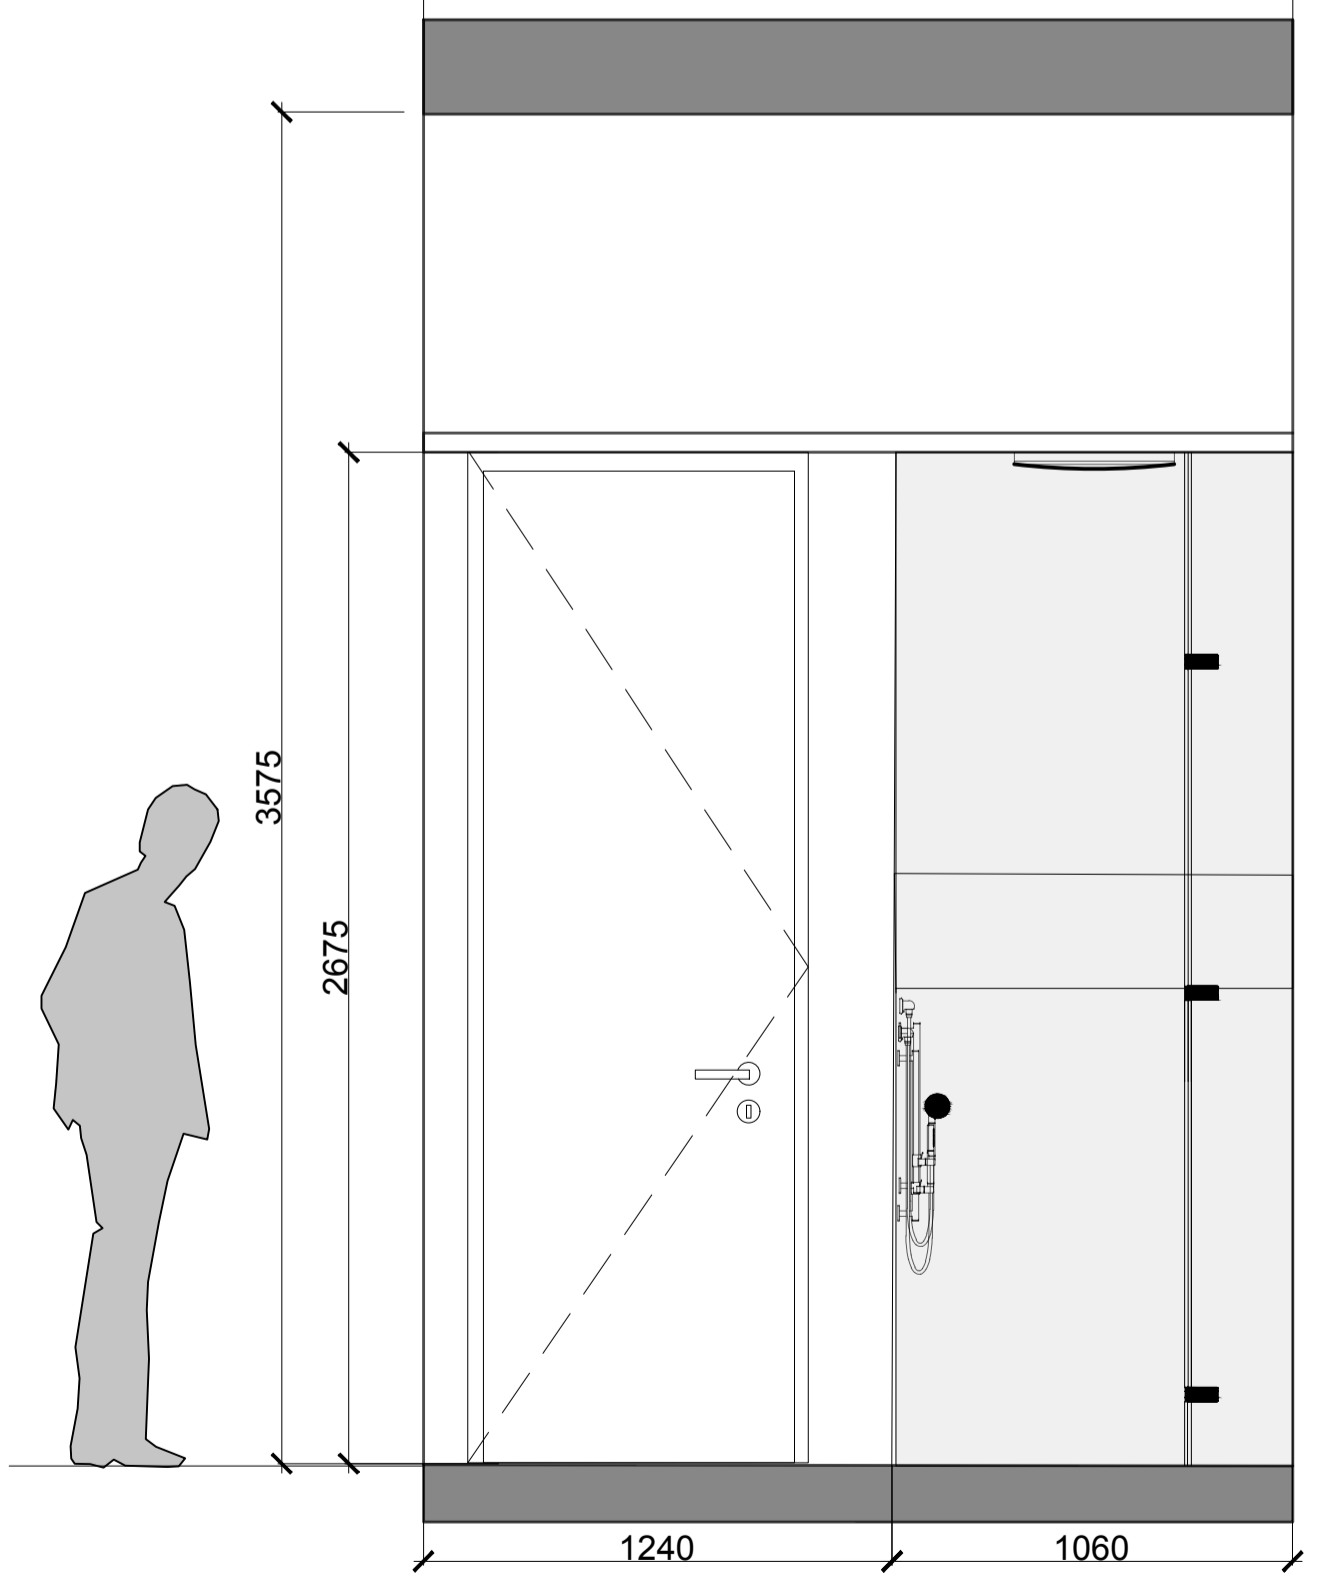


01 ELEVATION
A57 UPPER FLOOR - BEDROOM 3 ENSUITE

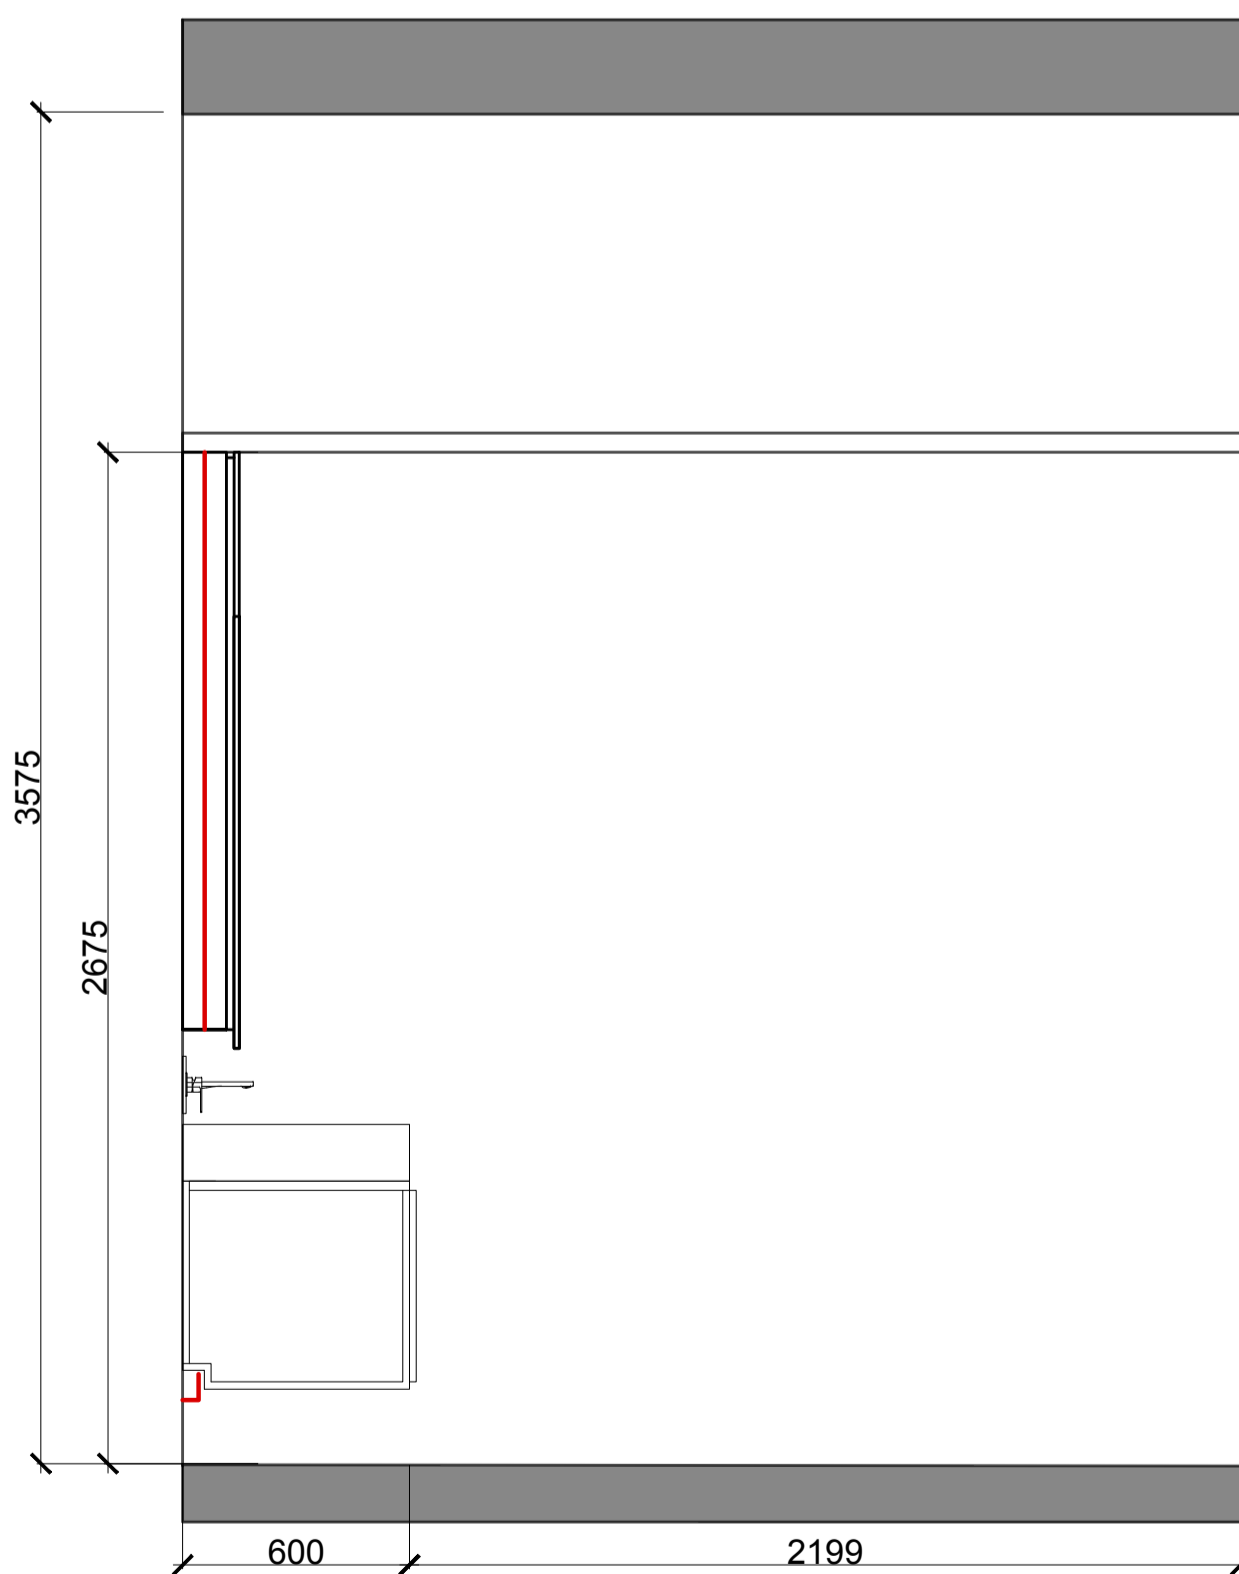

02 ELEVATION
A57 UPPER FLOOR - BEDROOM 3 ENSUITE

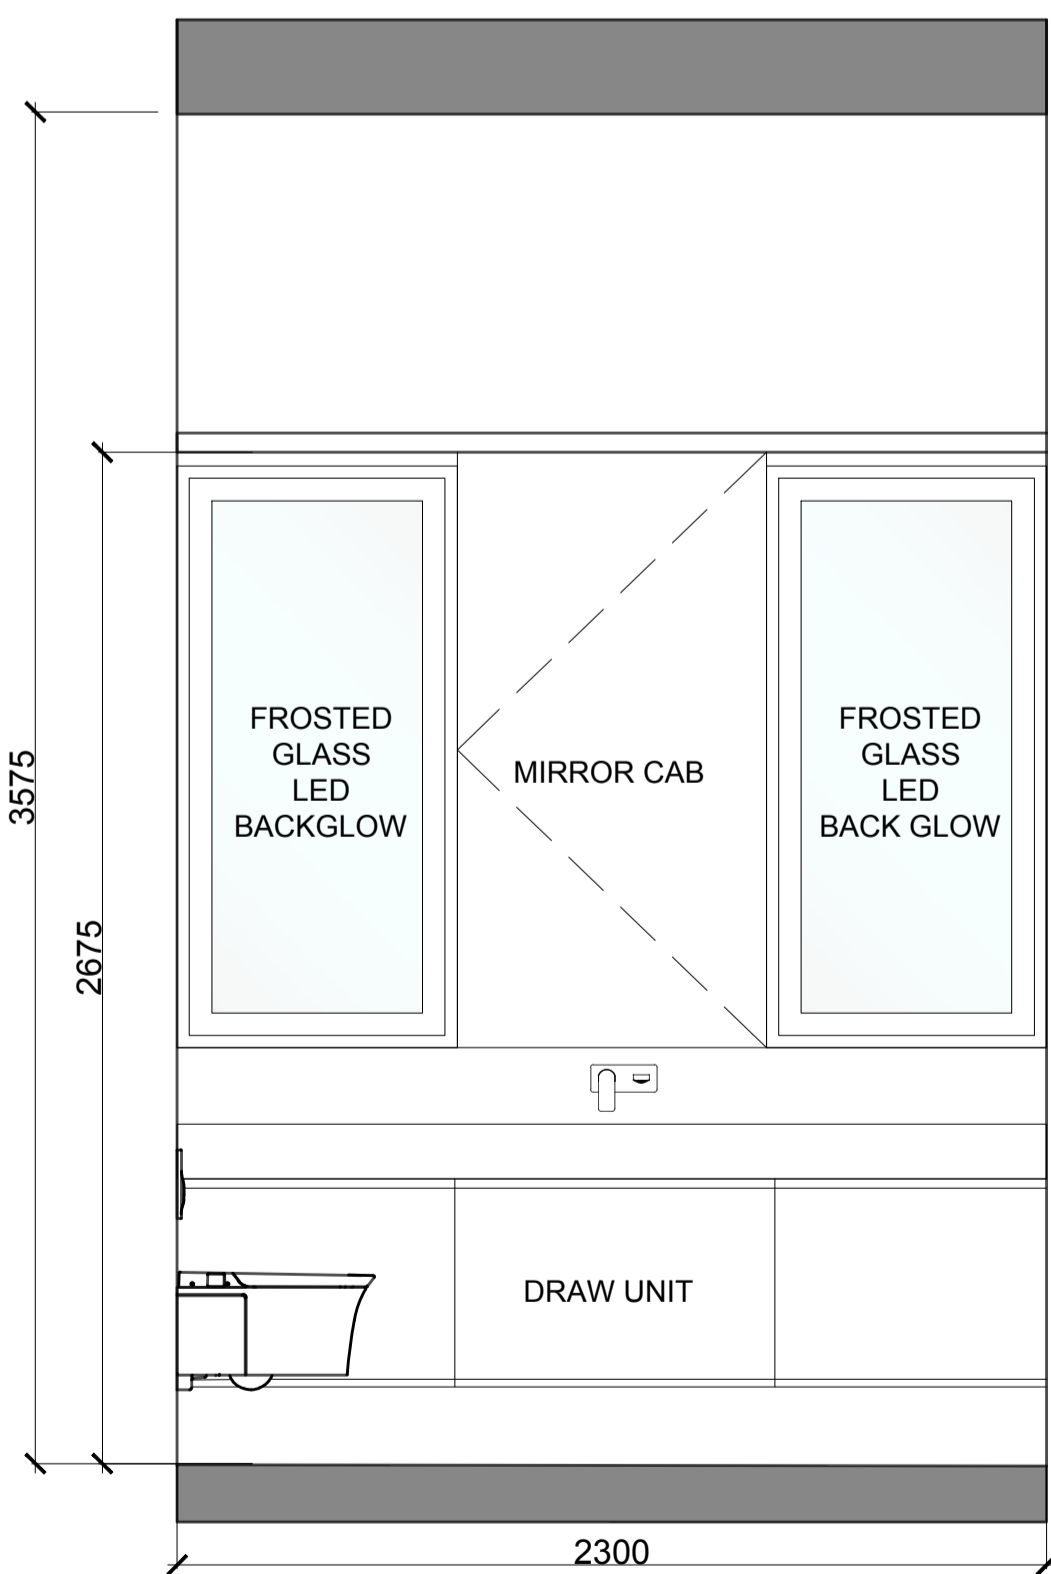


03 ELEVATION
A57 UPPER FLOOR - BEDROOM 3 ENSUITE

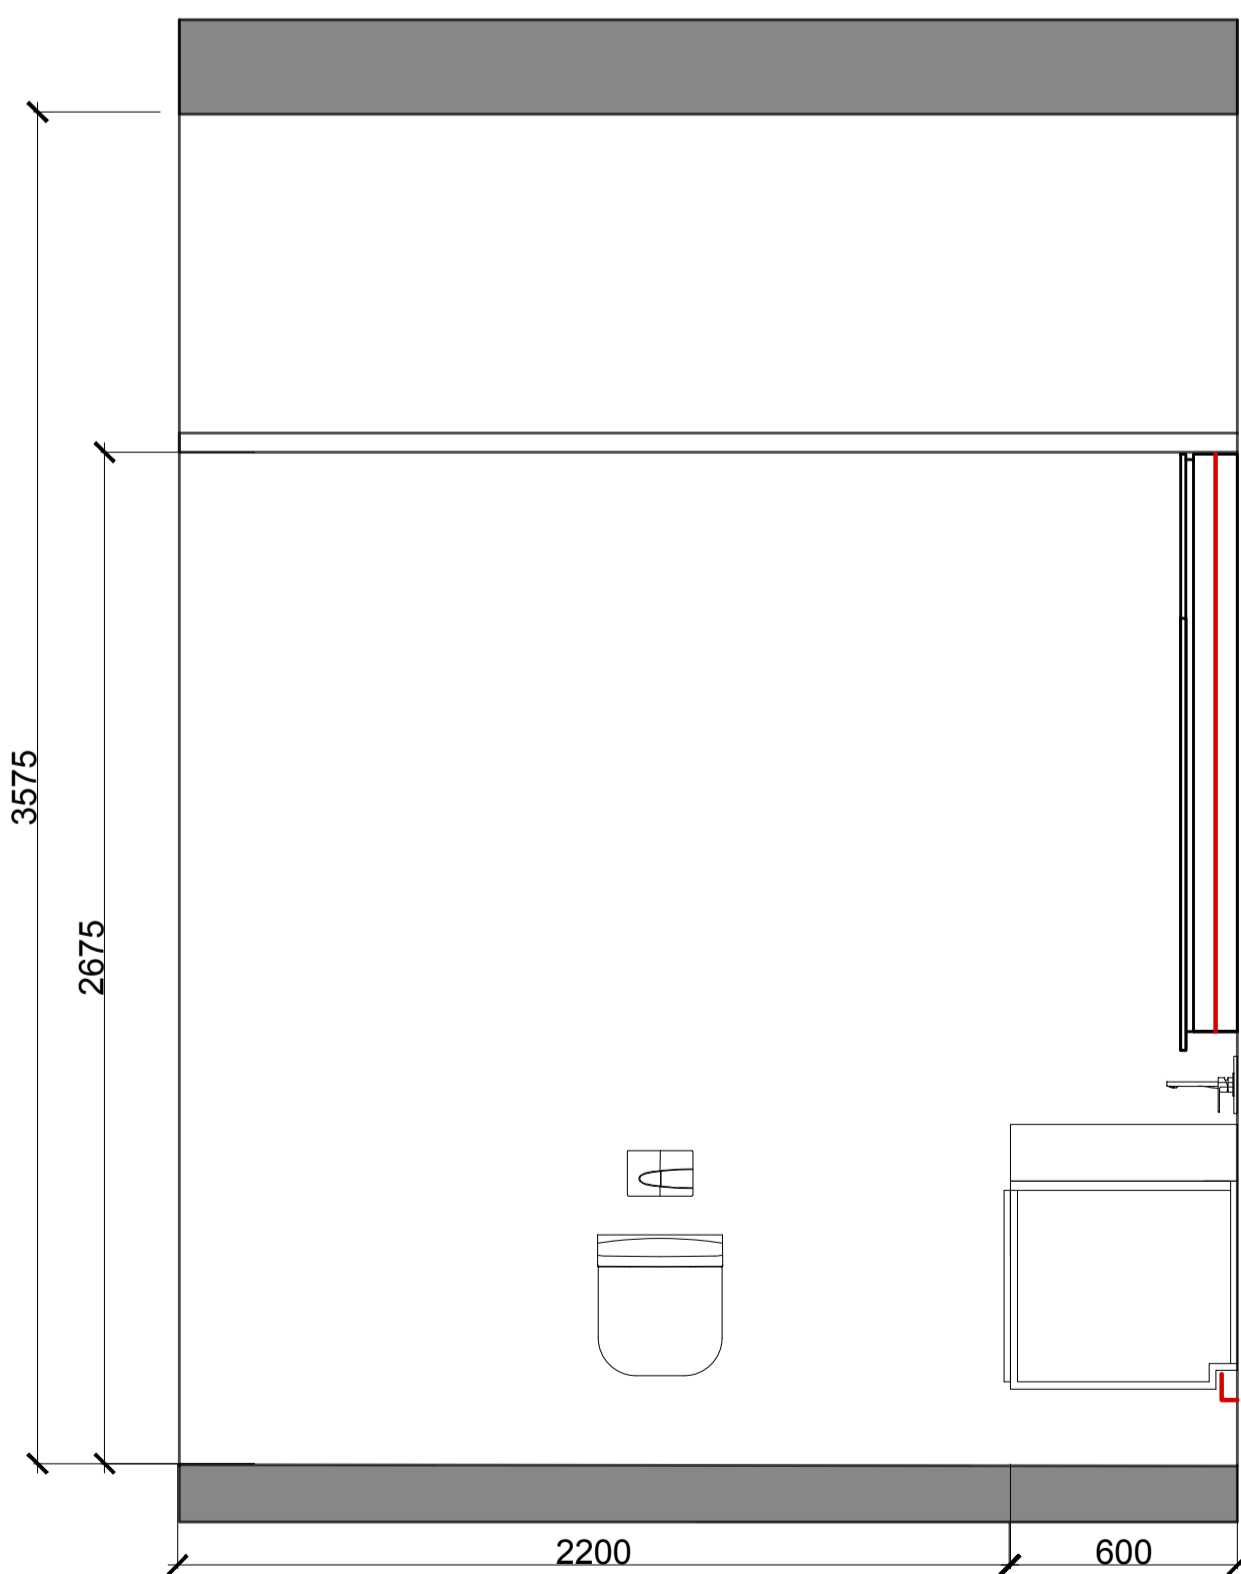


04 ELEVATION
A57 UPPER FLOOR - BEDROOM 3 ENSUITE

NOTES:

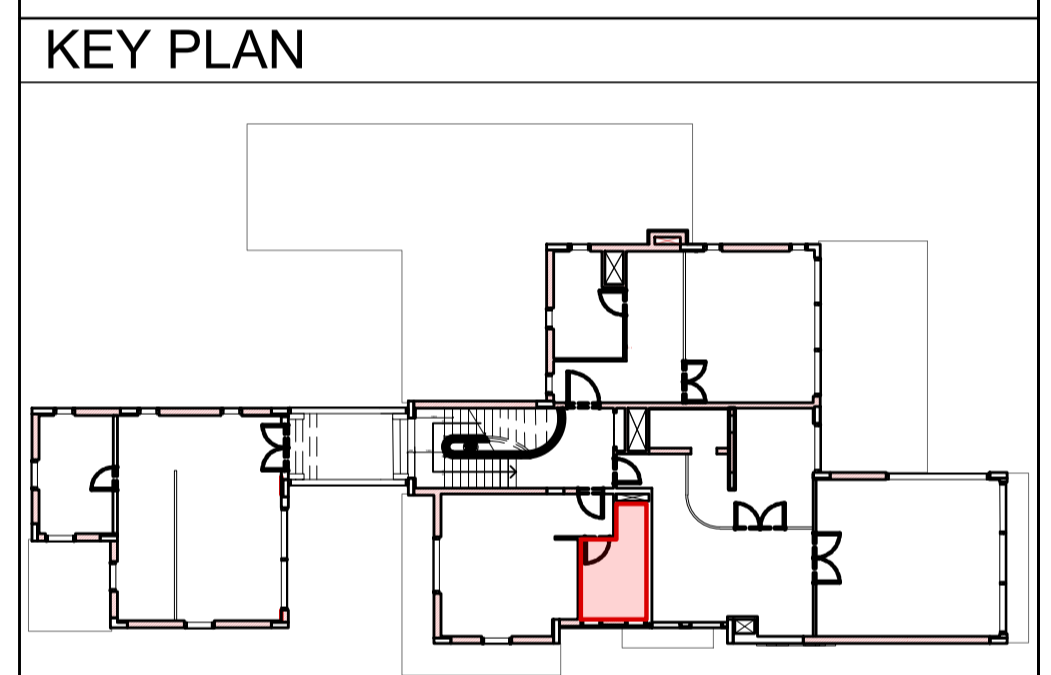


ISSUES:

No:	Date	Description	Sign off by:
		RIBA STAGE 1	

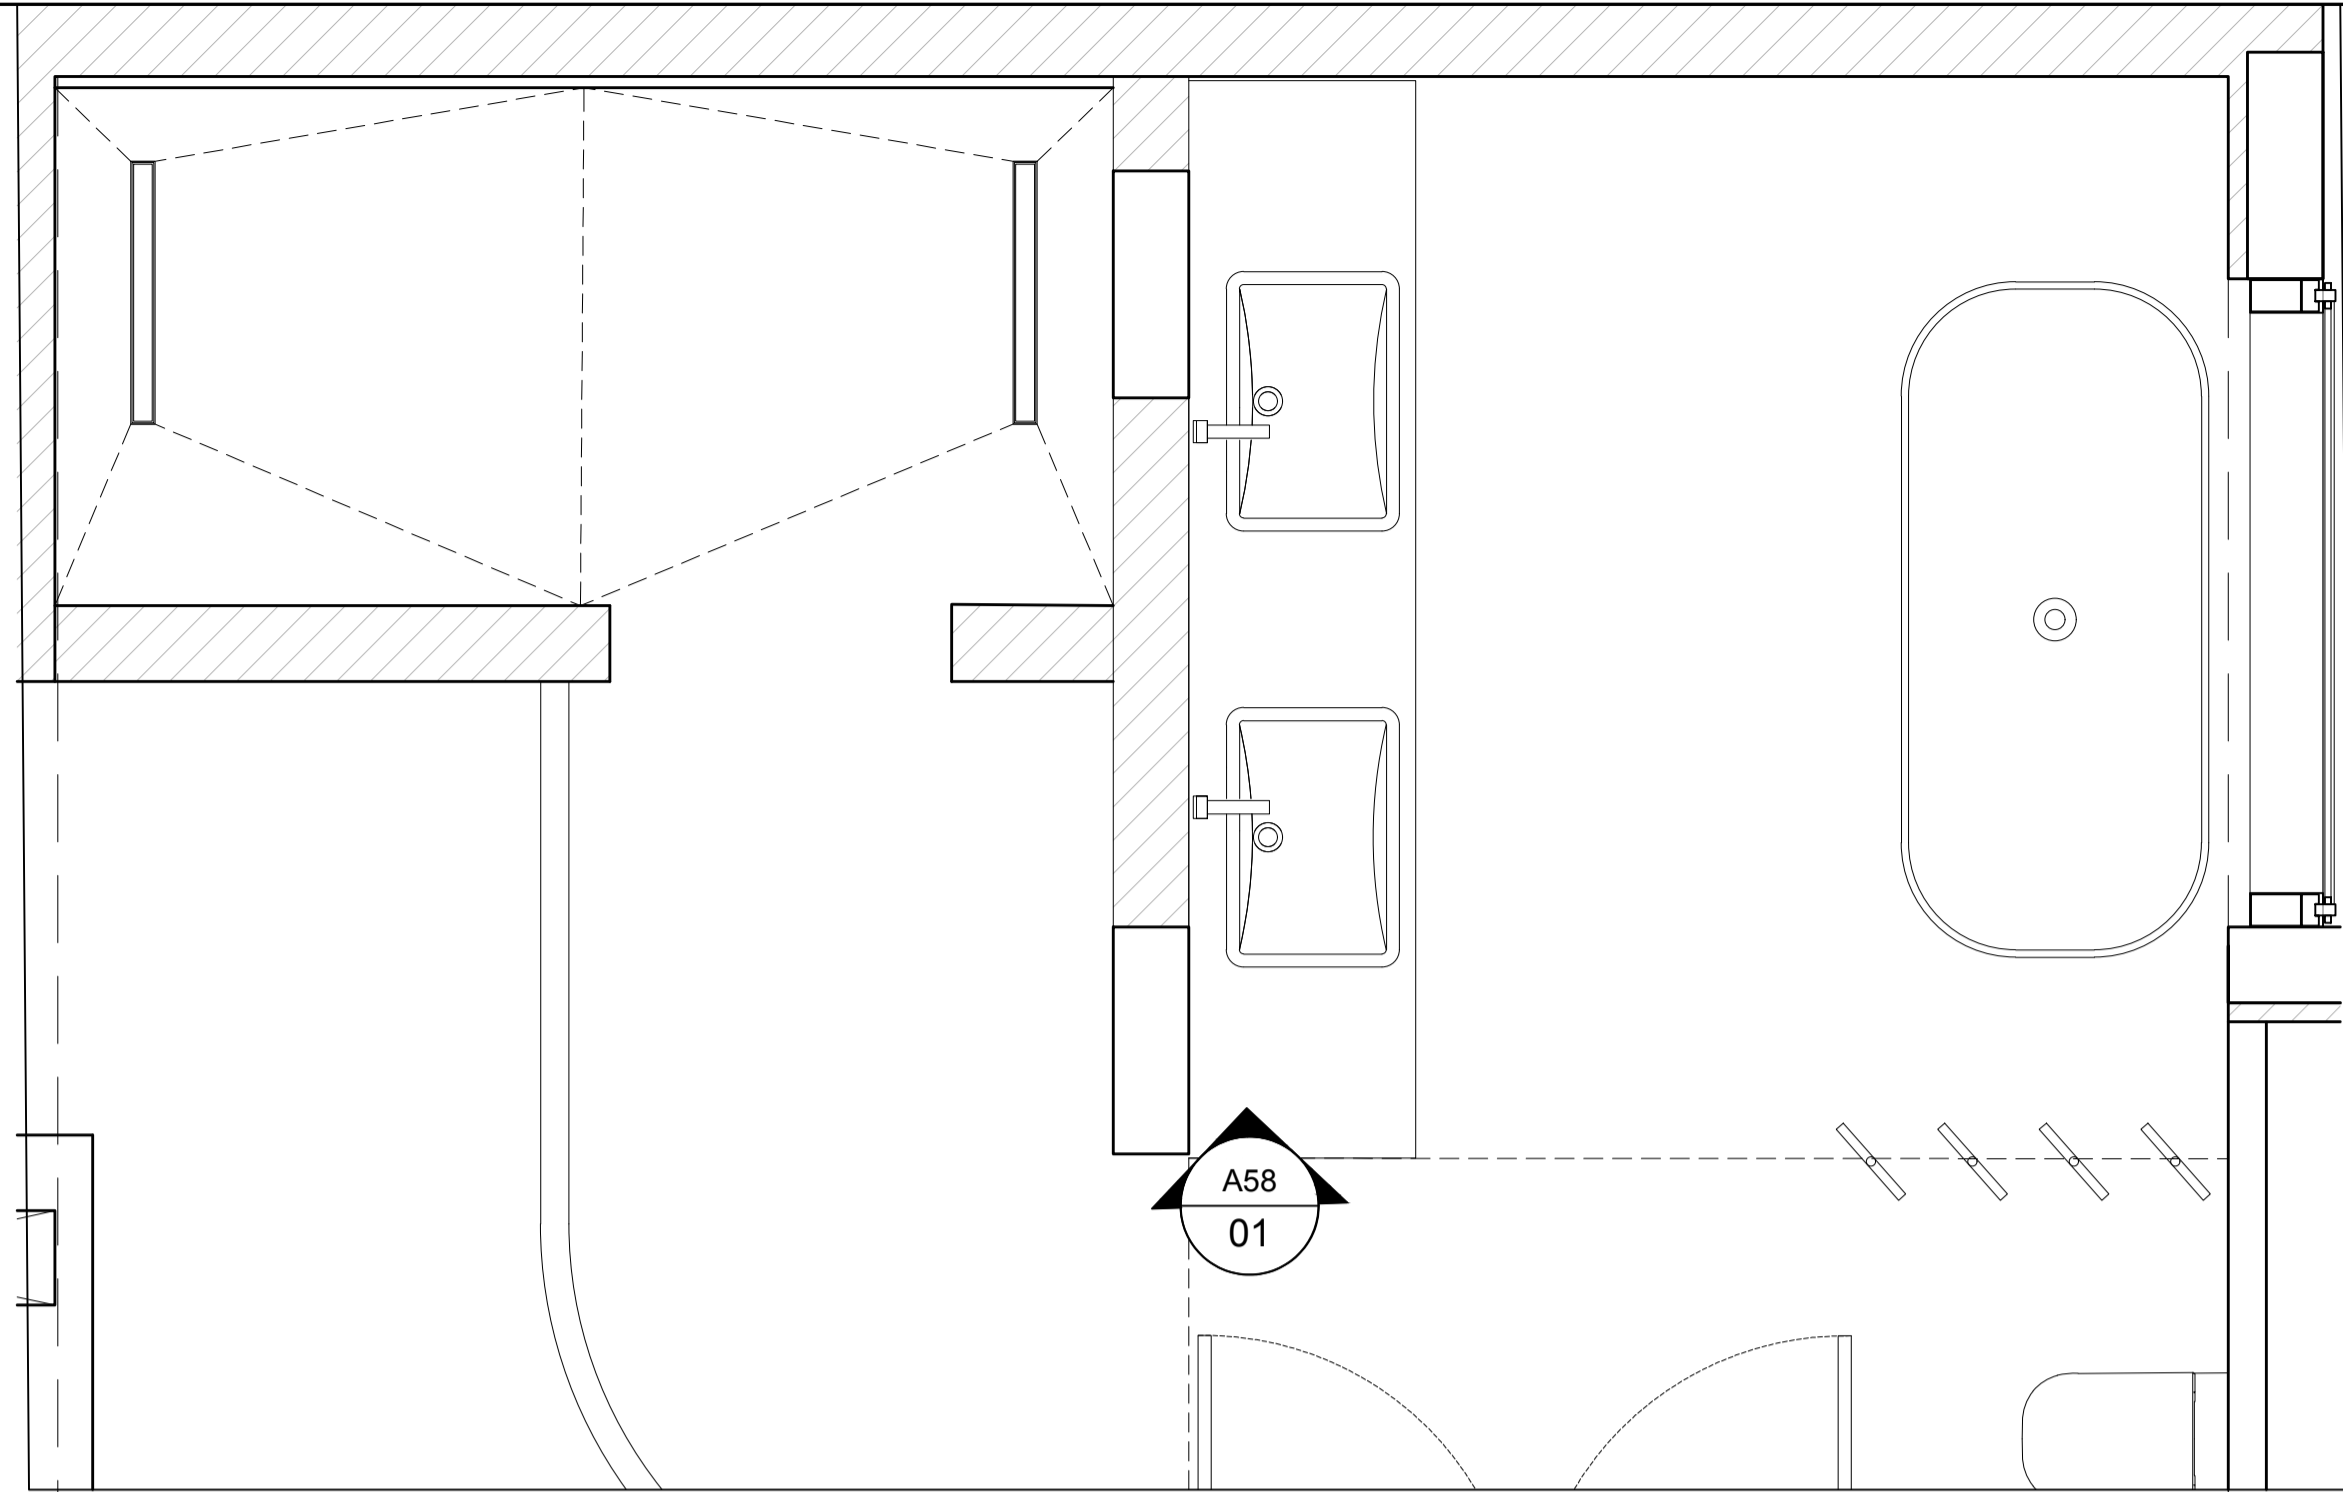


01 PLAN
A58 UPPER FLOOR - MASTER BATHROOM

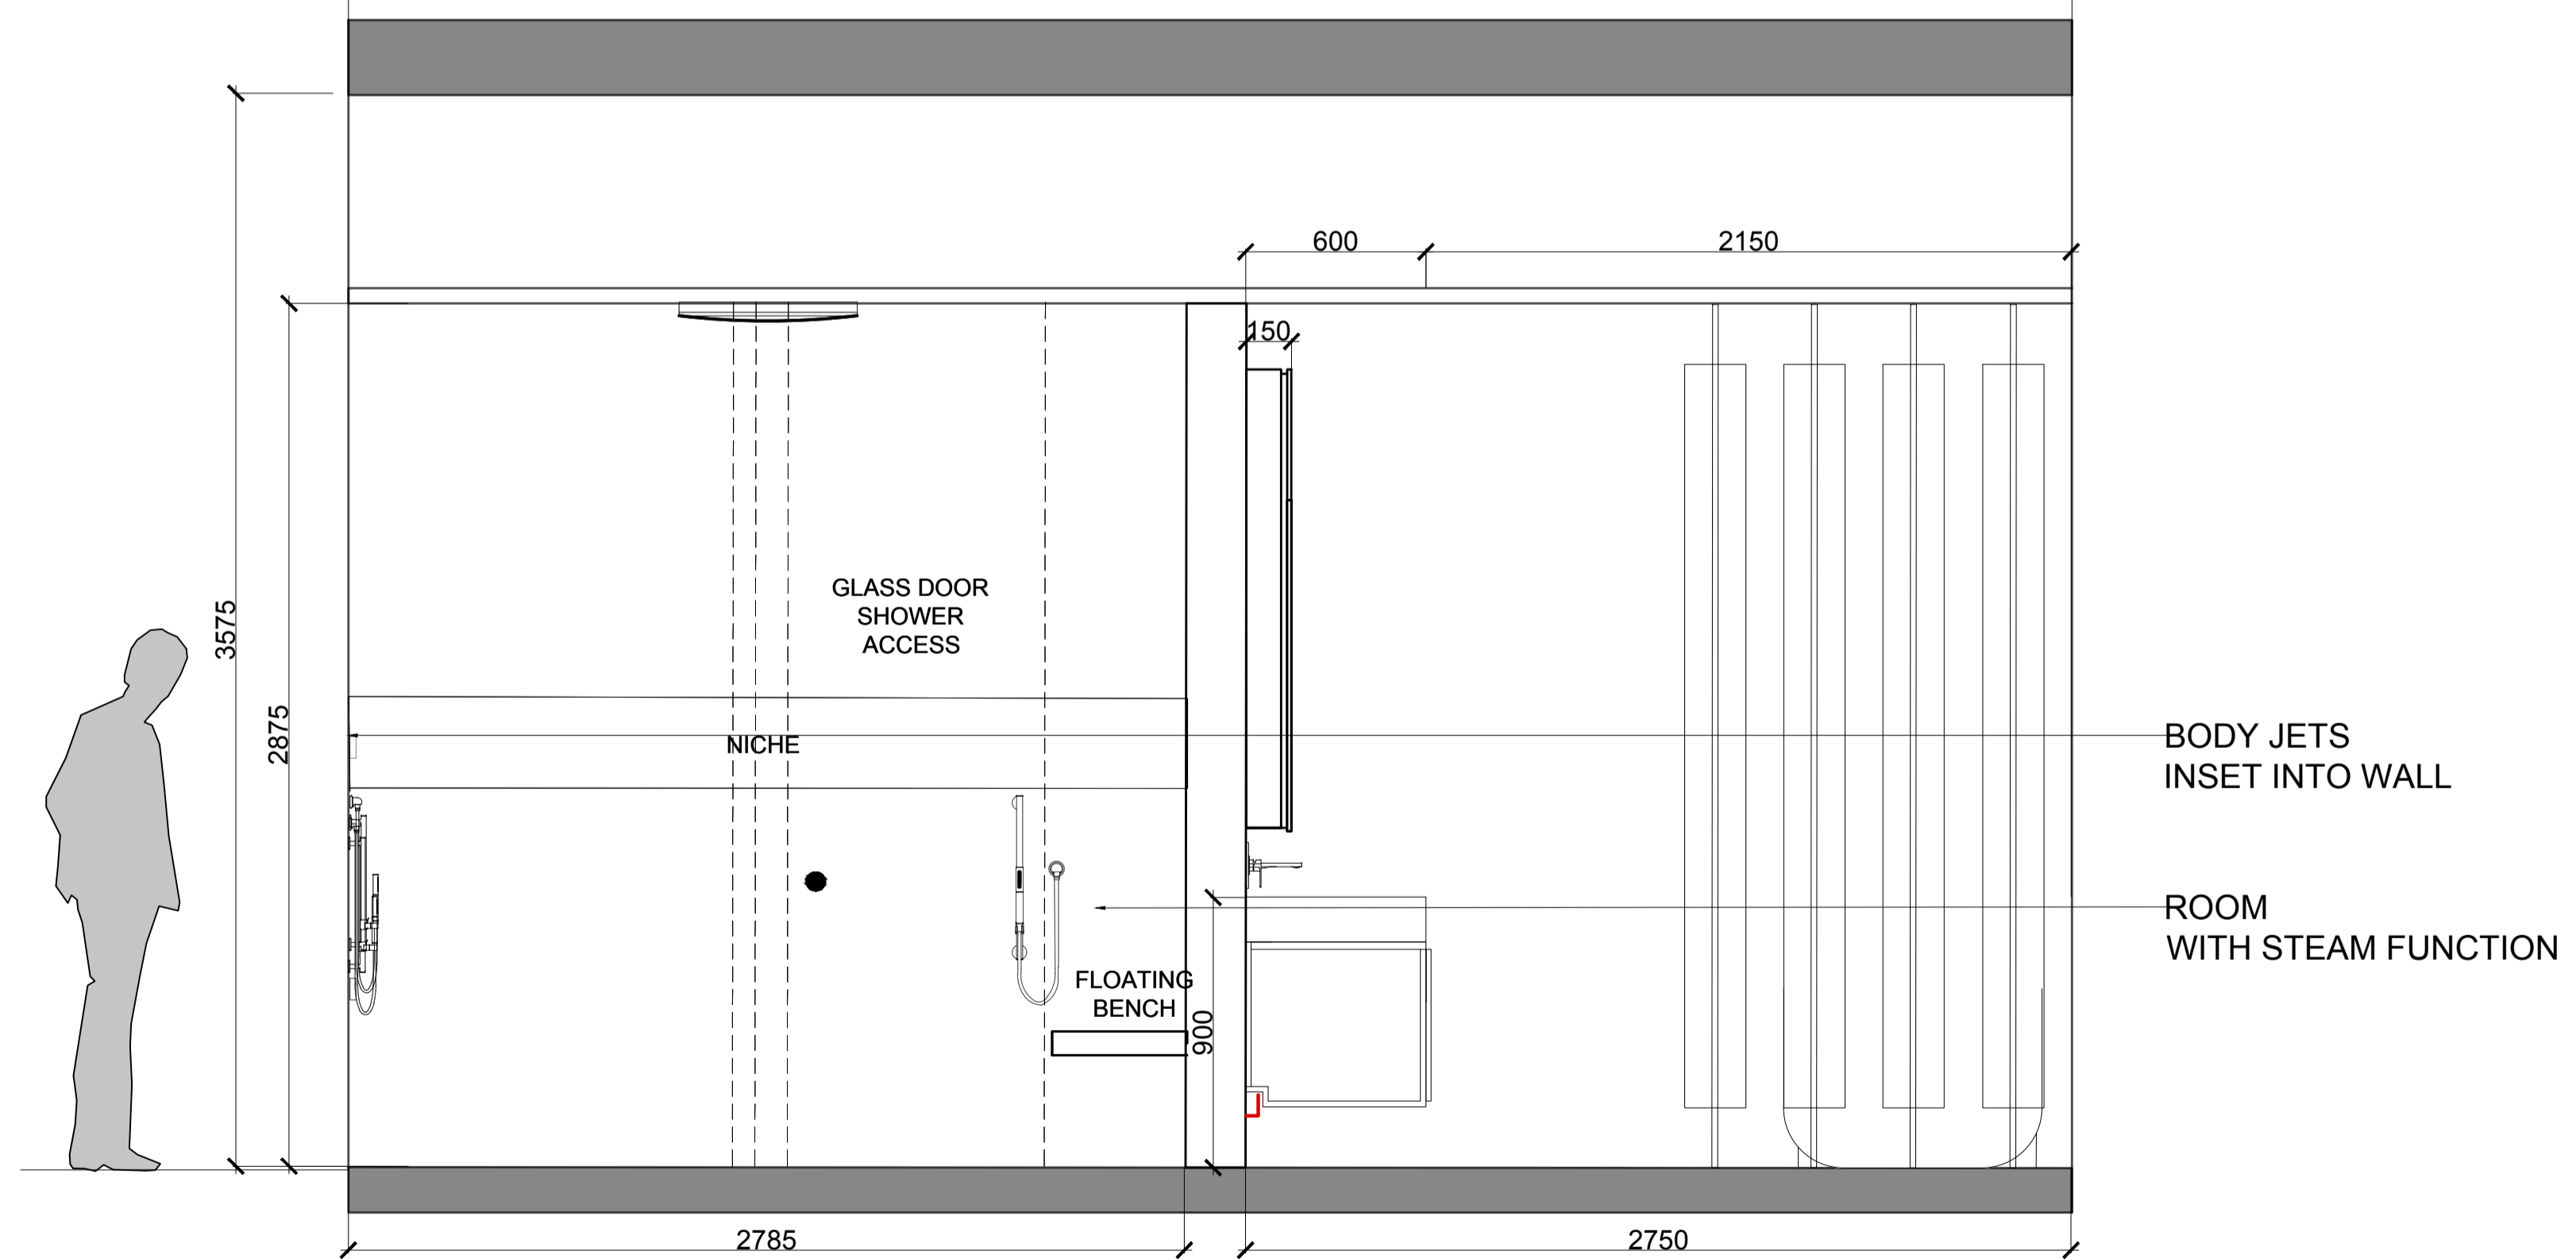


01 ELEVATION
A58 UPPER FLOOR - MASTER BATHROOM

NOTES:

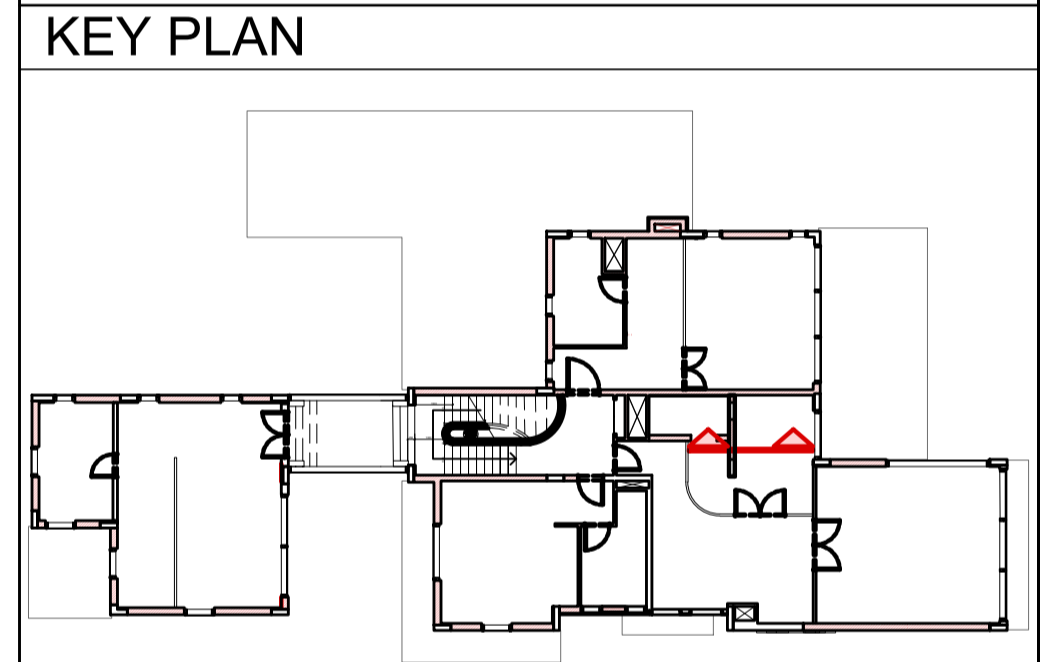


ISSUES:

No:	Date	Description	Sign off by:
		RIBA STAGE 1	

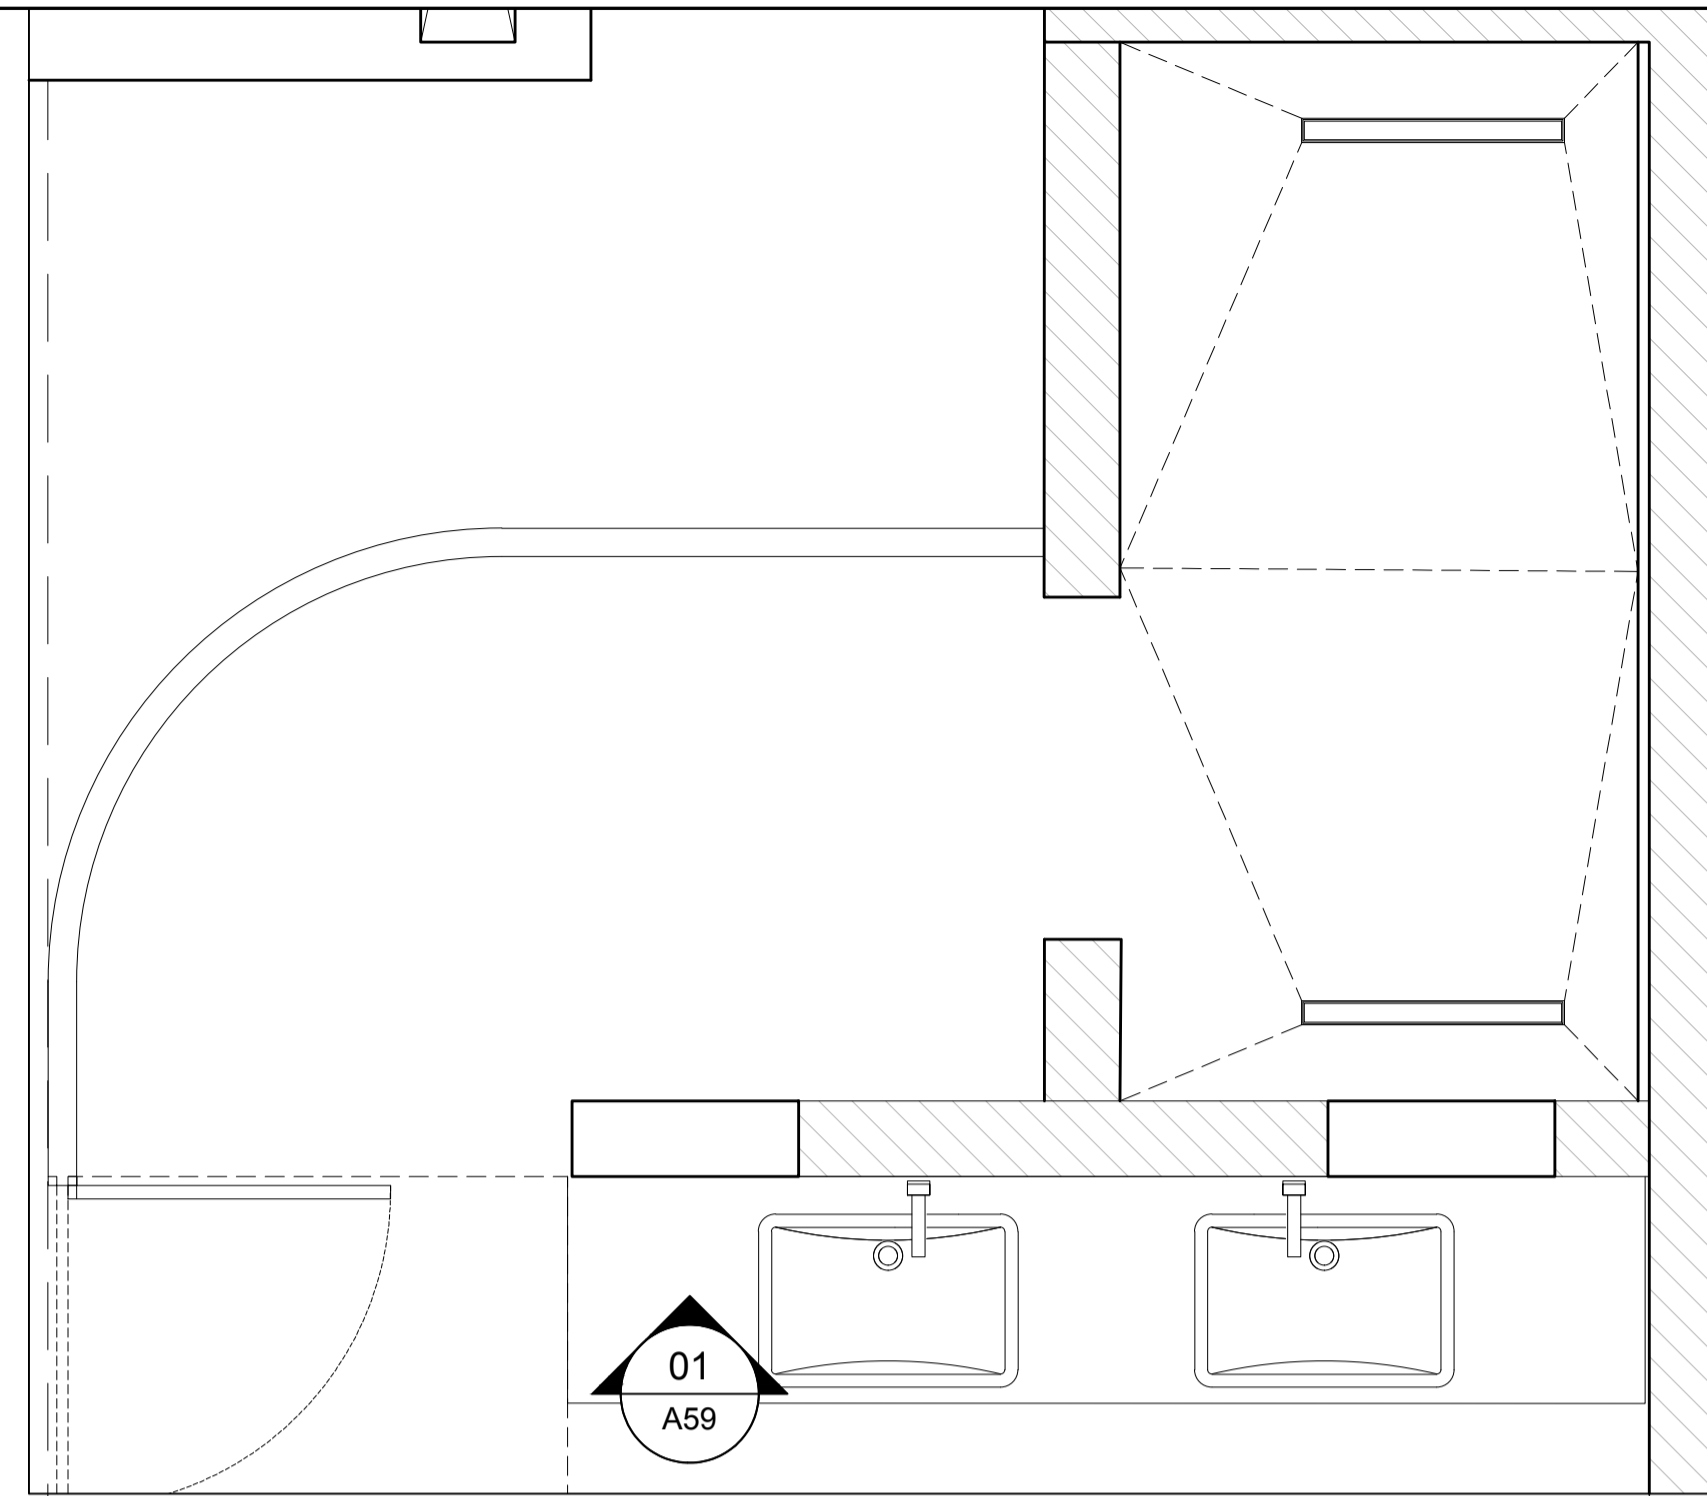


01
A59 **PLAN**
UPPER FLOOR - MASTER BATHROOM

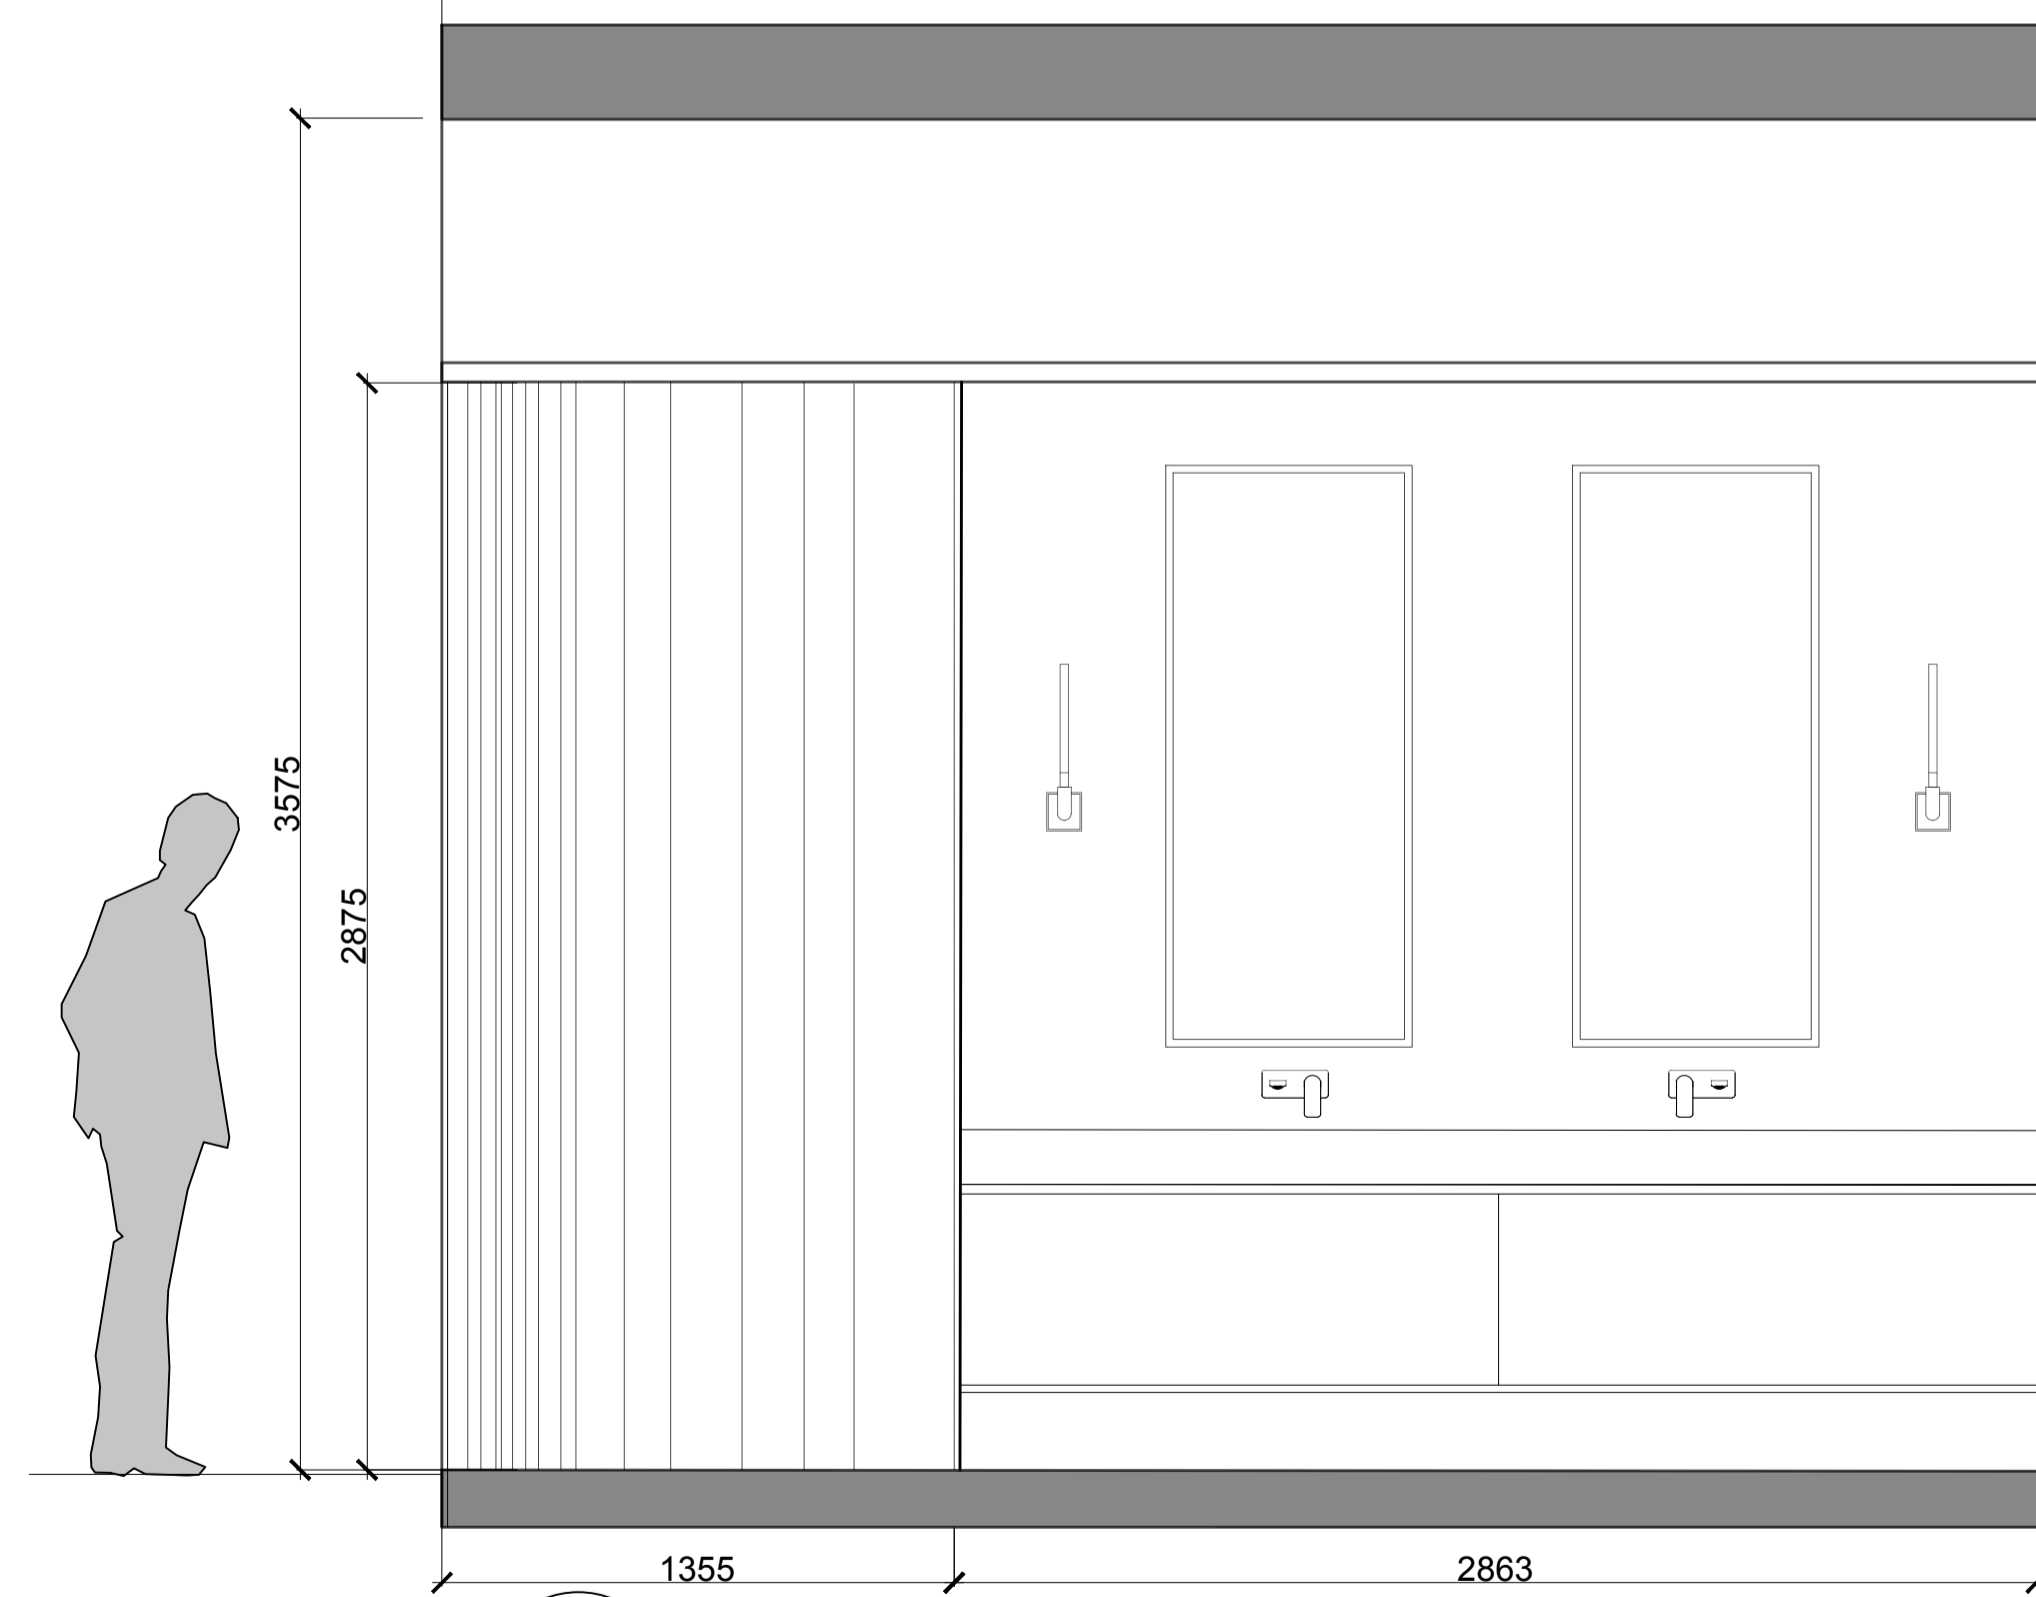

01
A59 **ELEVATION**
UPPER FLOOR - MASTER BATHROOM


NOTES:

KEY PLAN

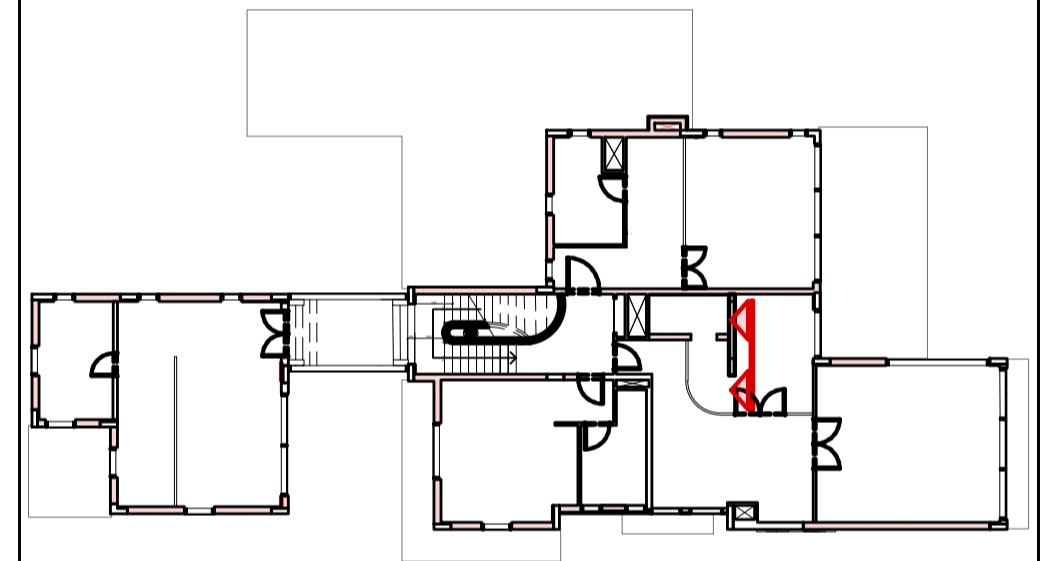


ISSUES:

No:	Date	Description	Sign off by:
		RIBA STAGE 1	

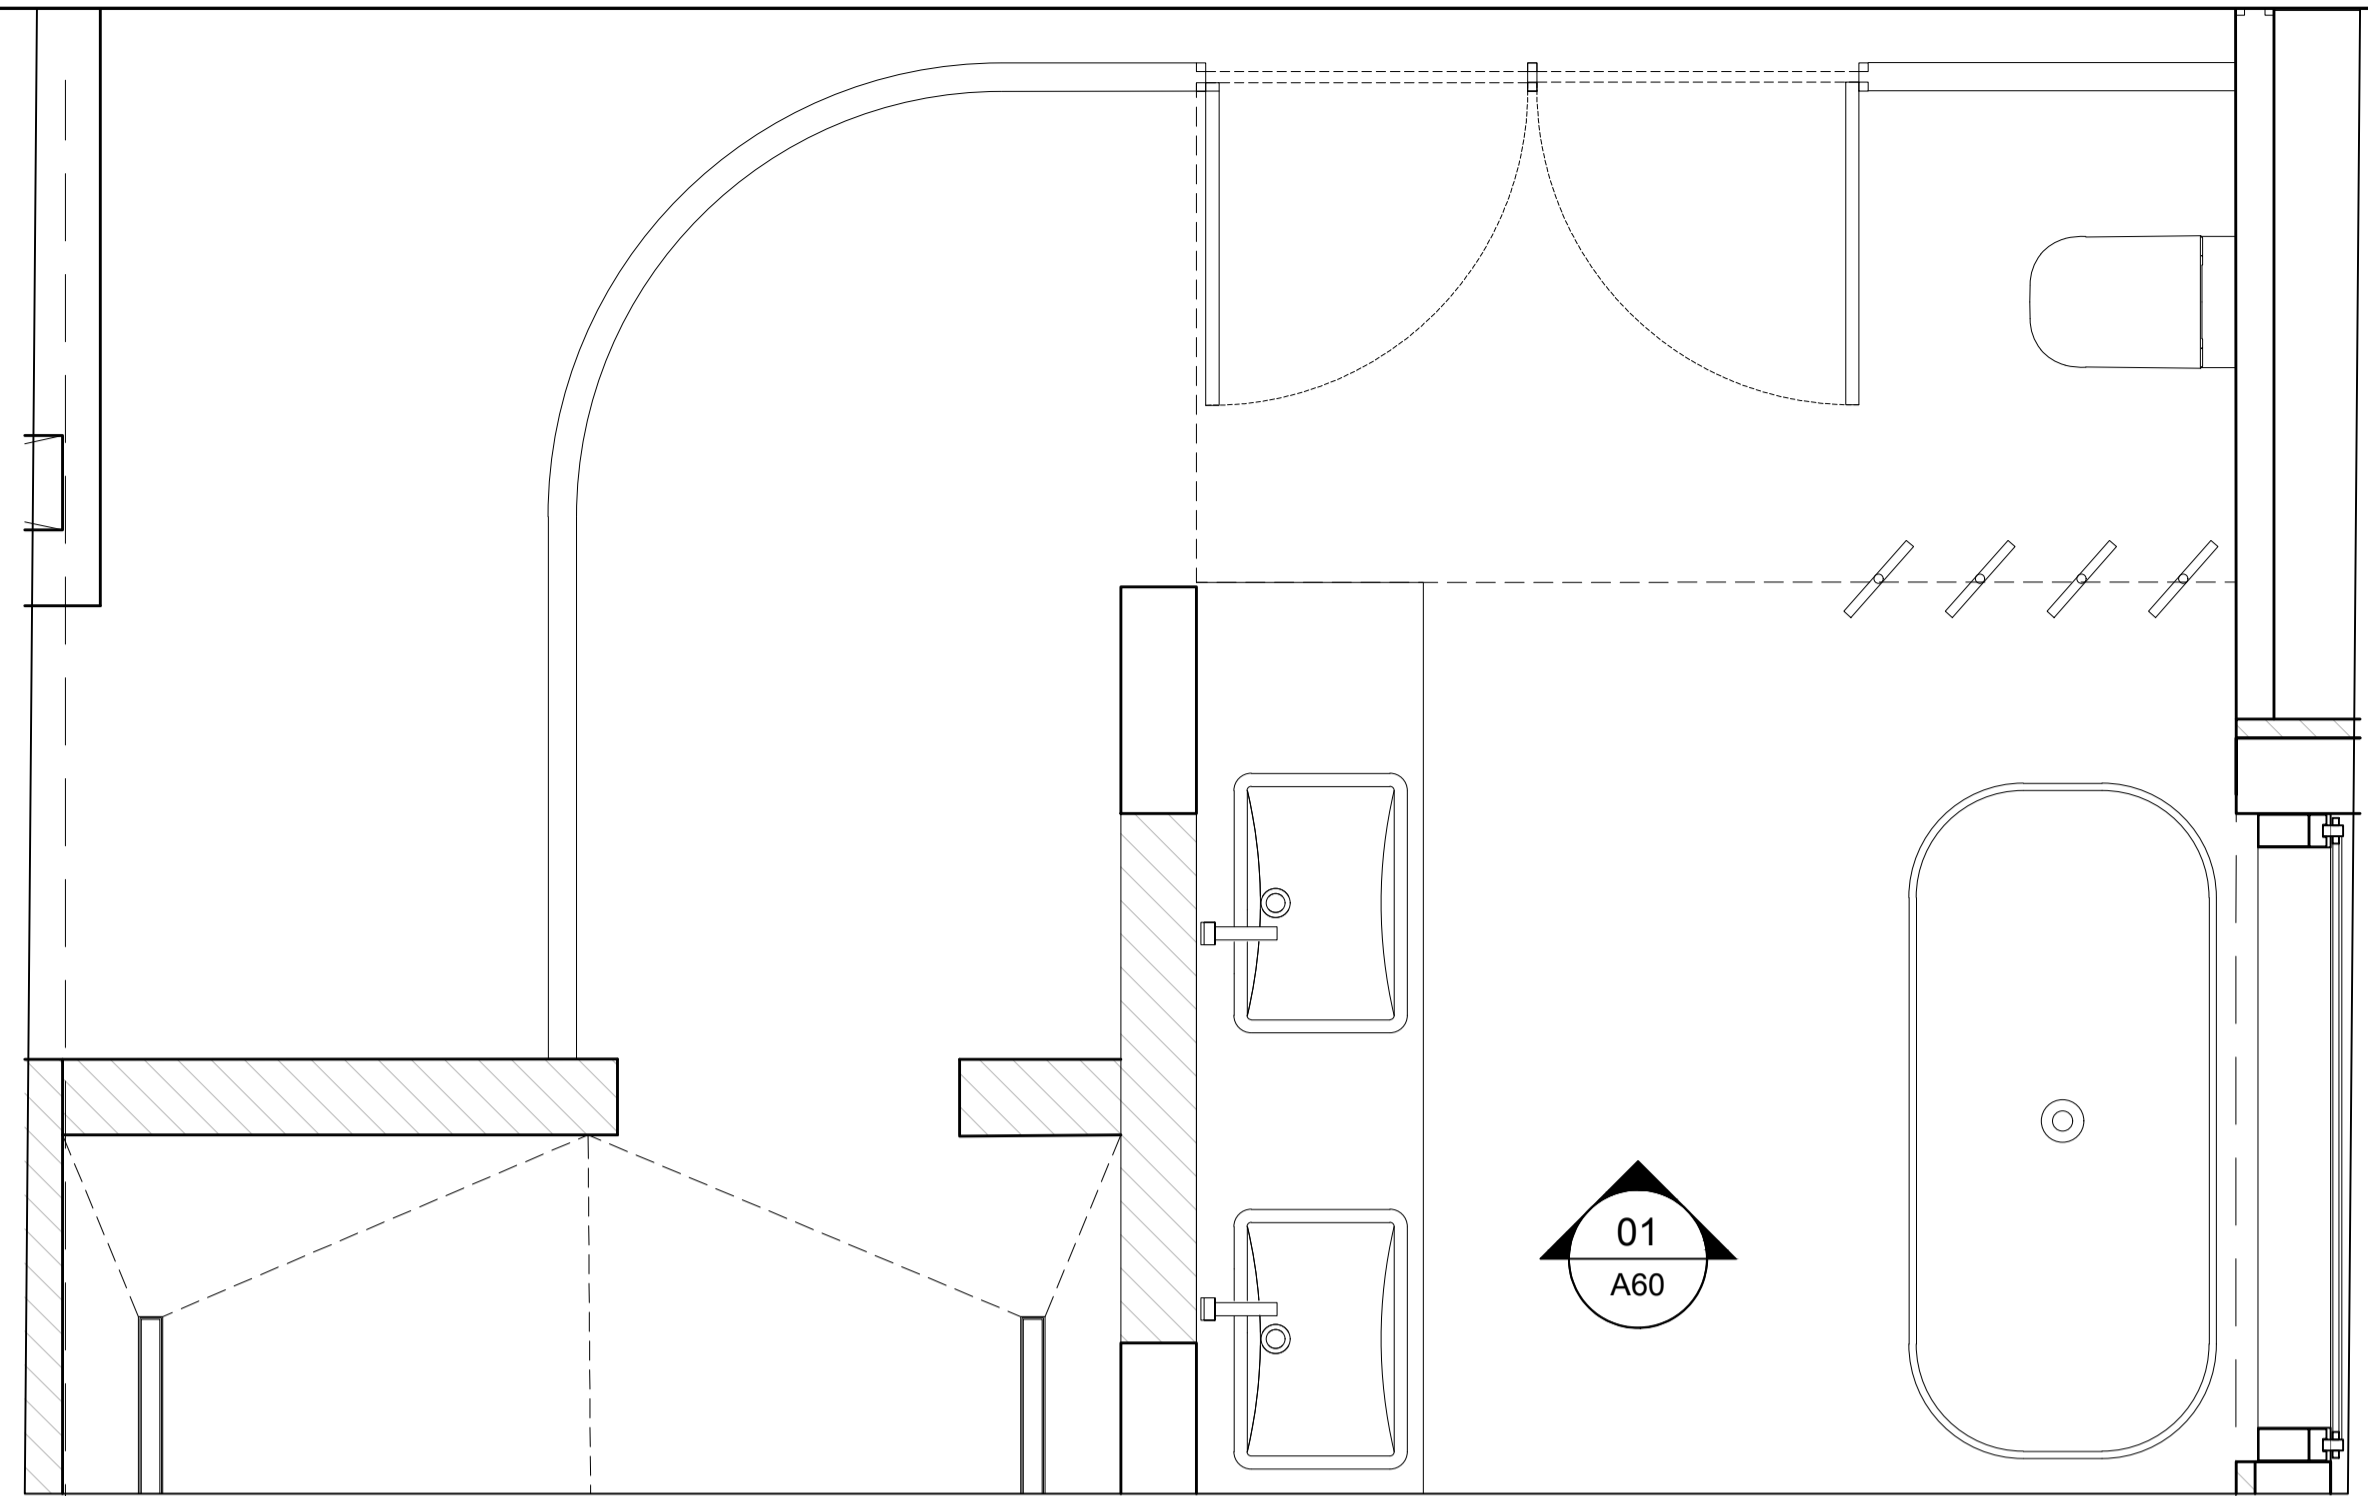


01 PLAN
A60 UPPER FLOOR - MASTER BATHROOM

NOTES:

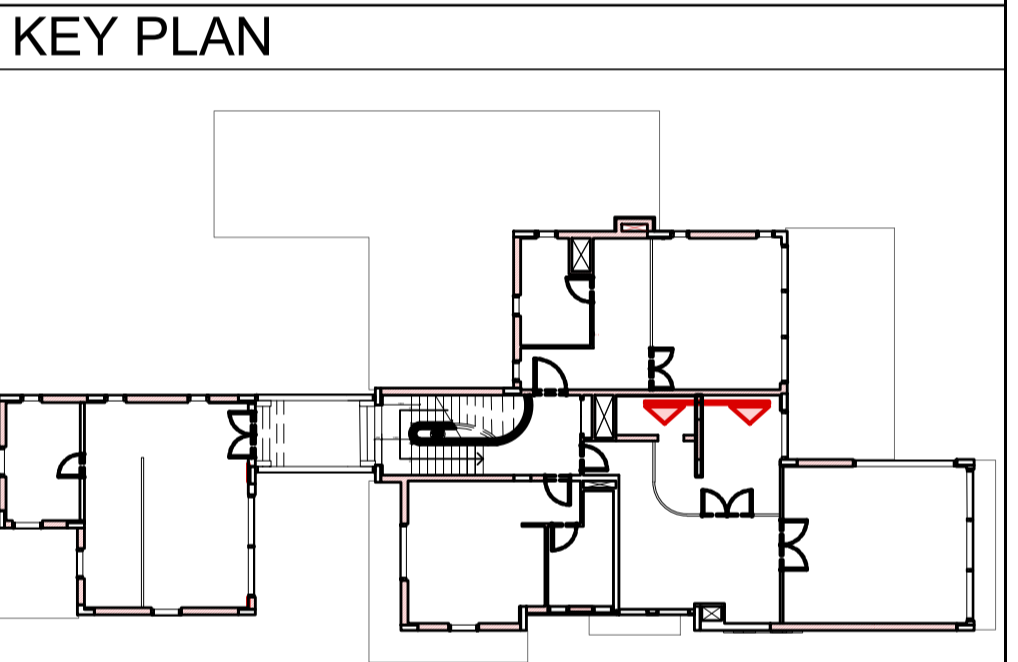


ISSUES:


No:	Date	Description	Sign off by:
		RIBA STAGE 1	

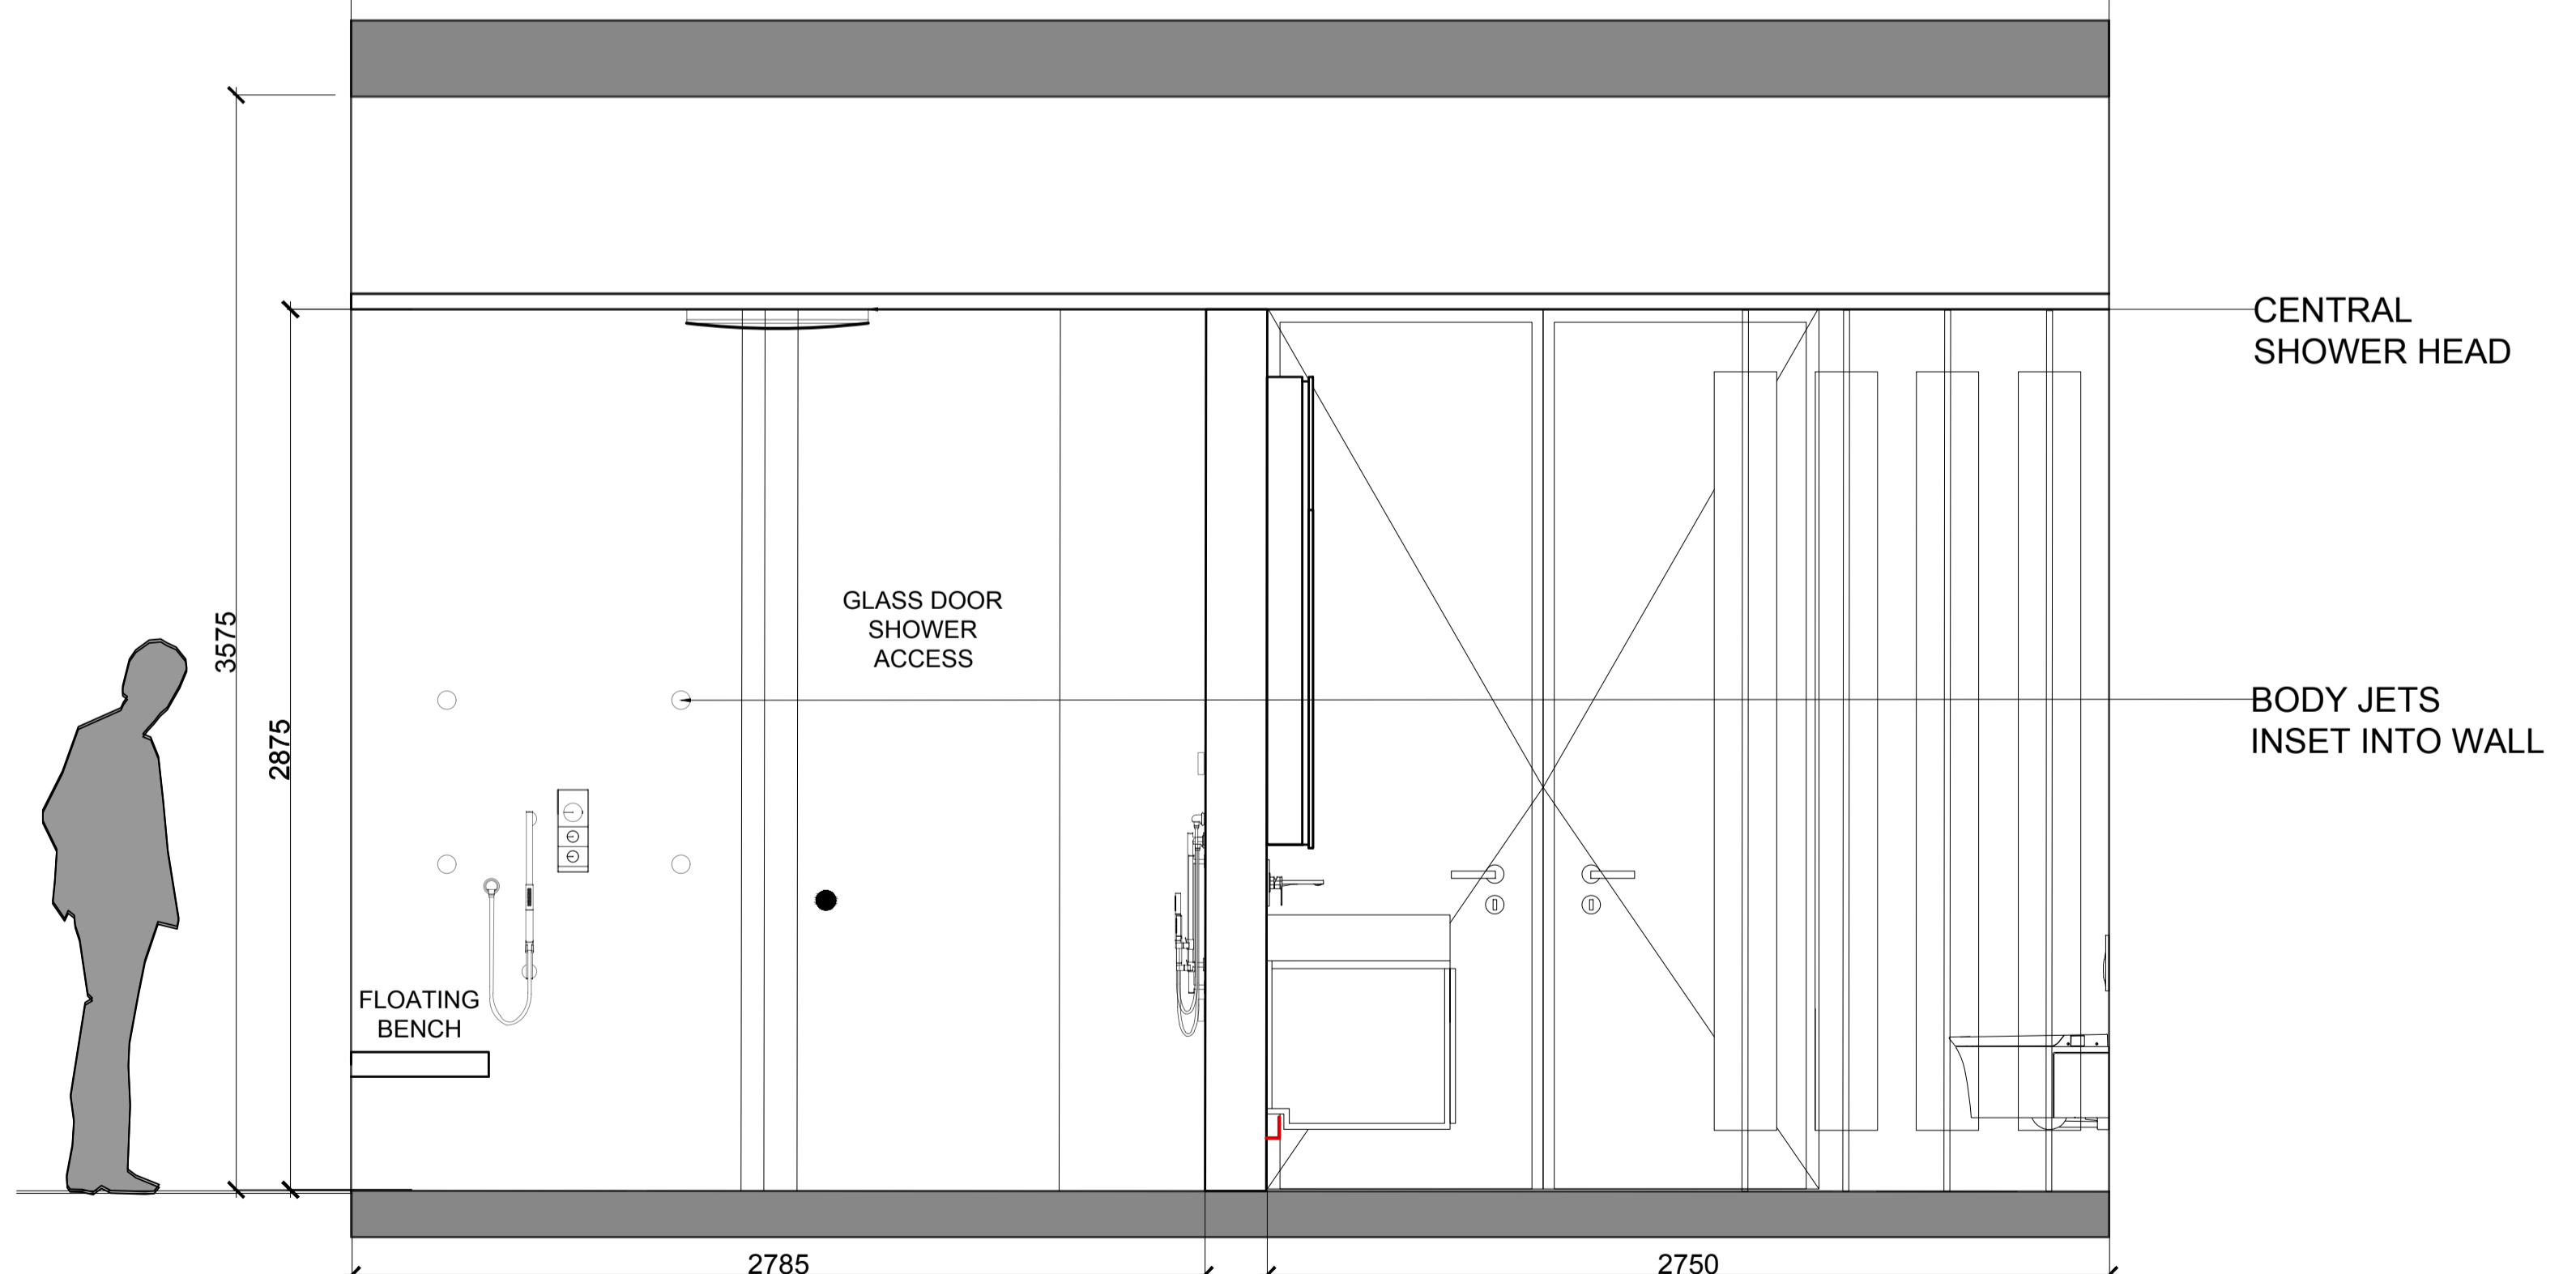

01 ELEVATION
A60 UPPER FLOOR - MASTER BATHROOM

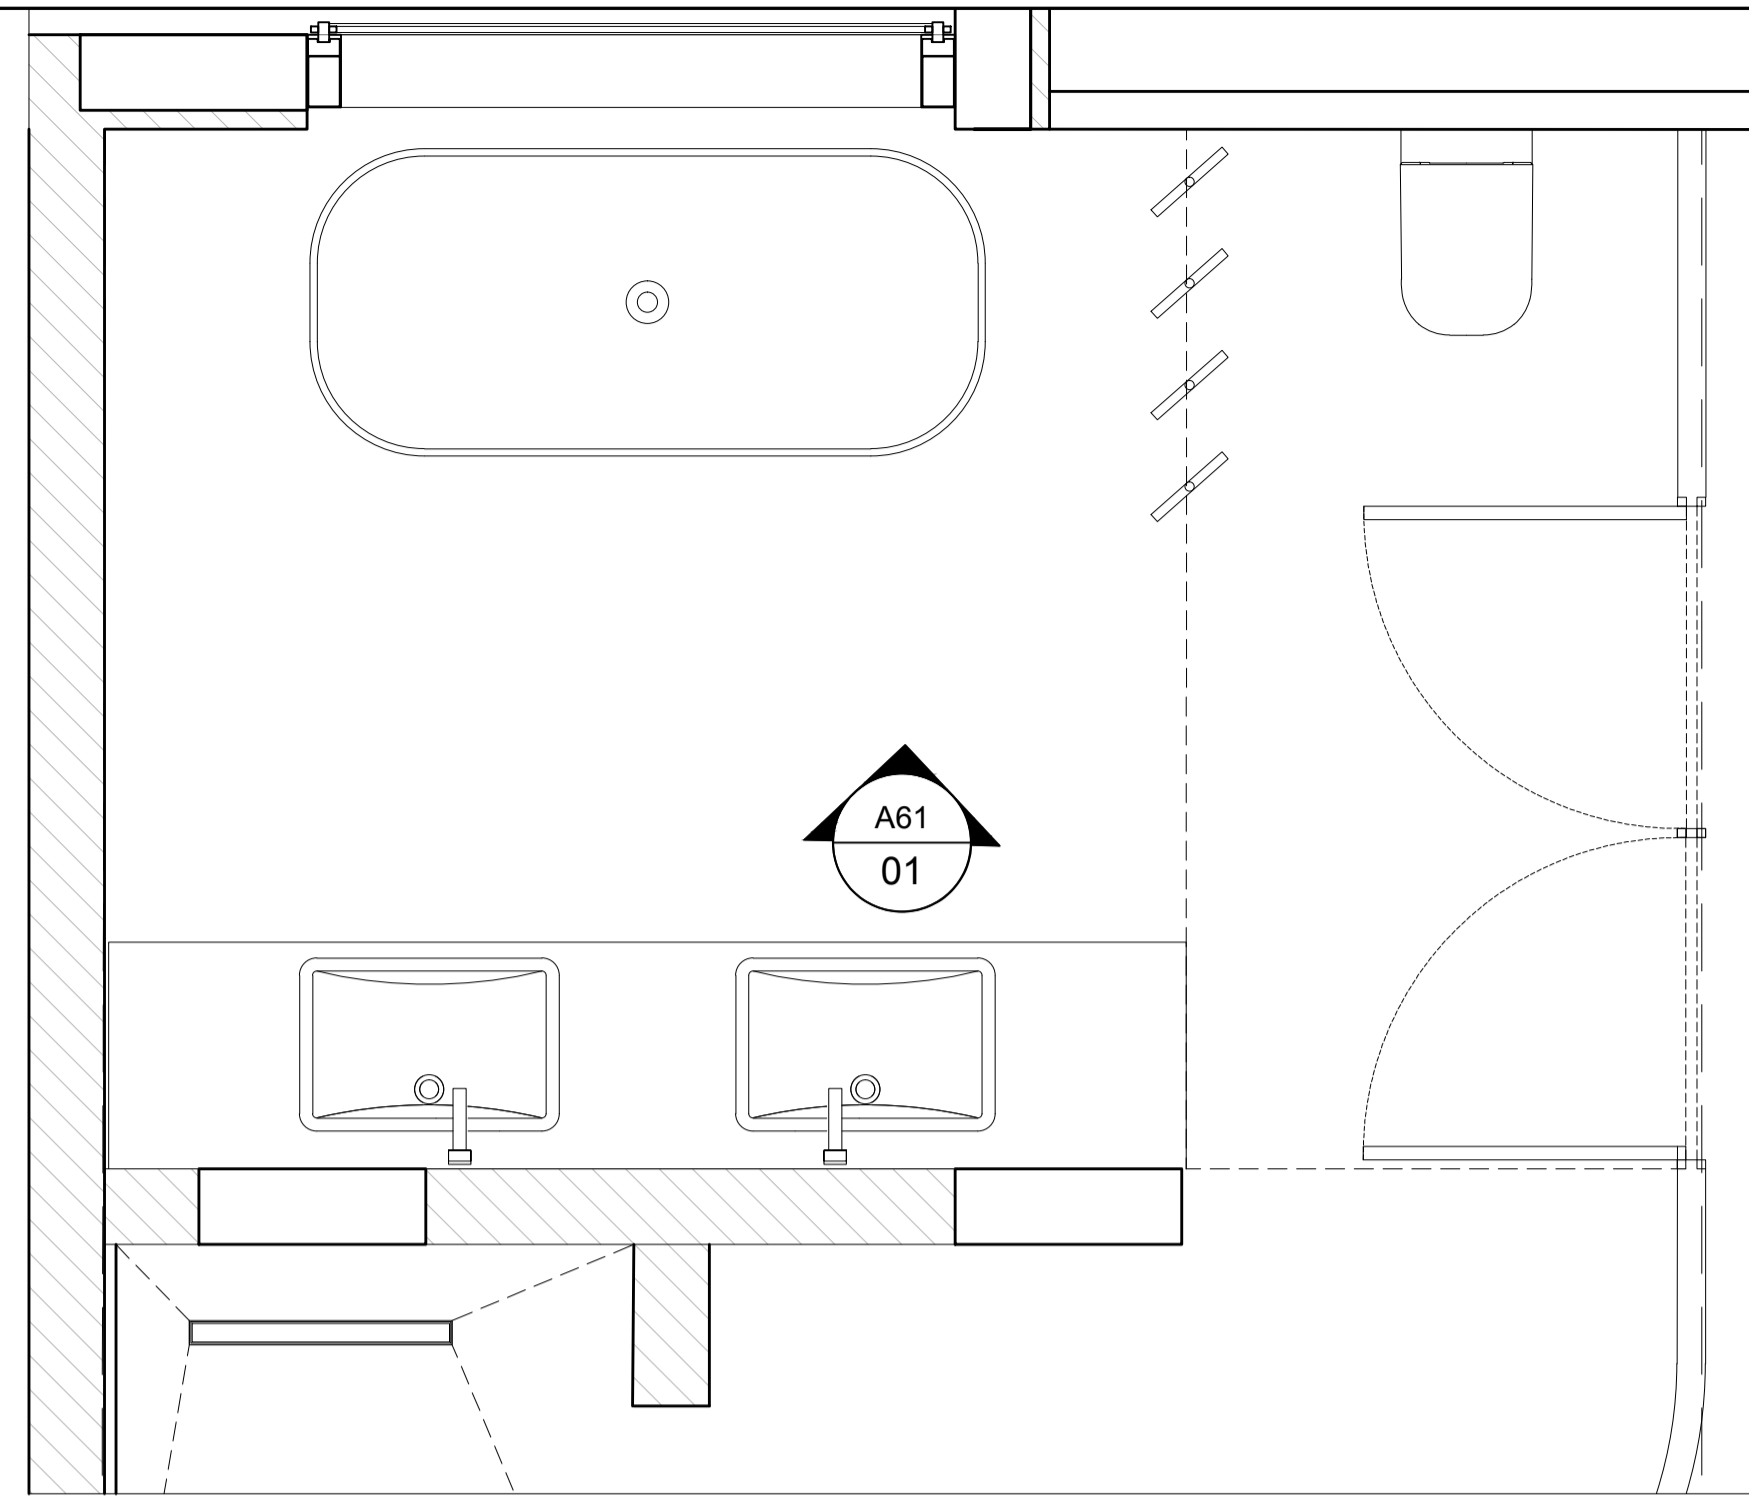


01
A61 **PLAN**
UPPER FLOOR - MASTER BATHROOM

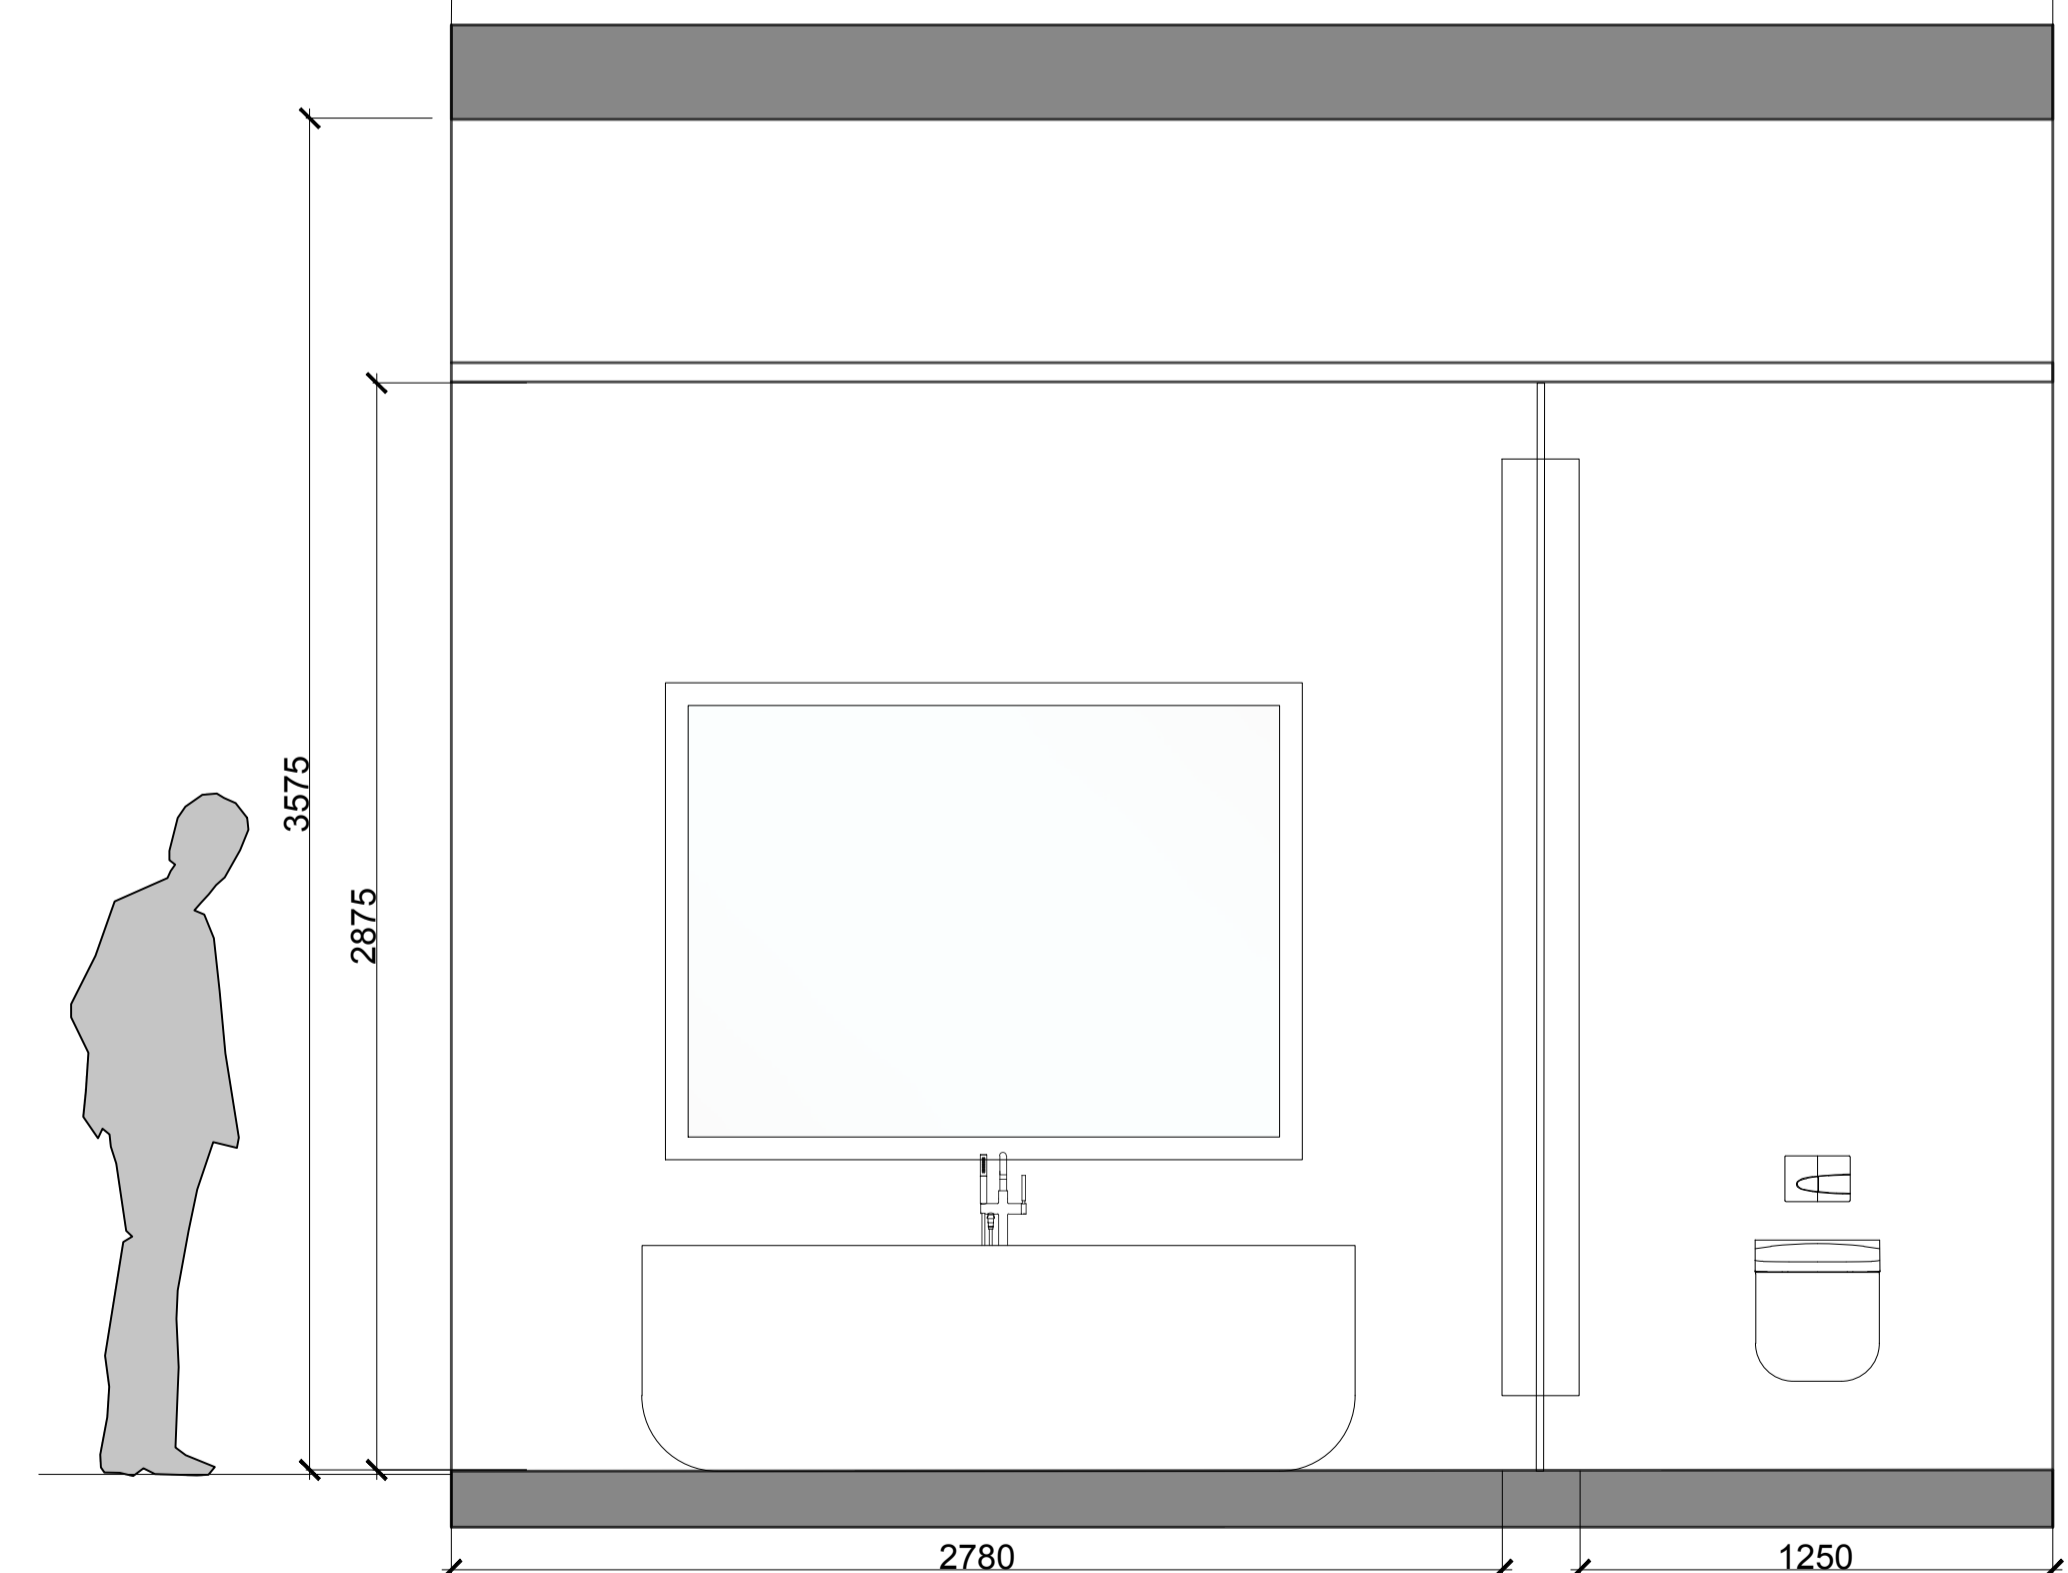

01
A61 **ELEVATION**
UPPER FLOOR - MASTER BATHROOM


NOTES:

KEY PLAN

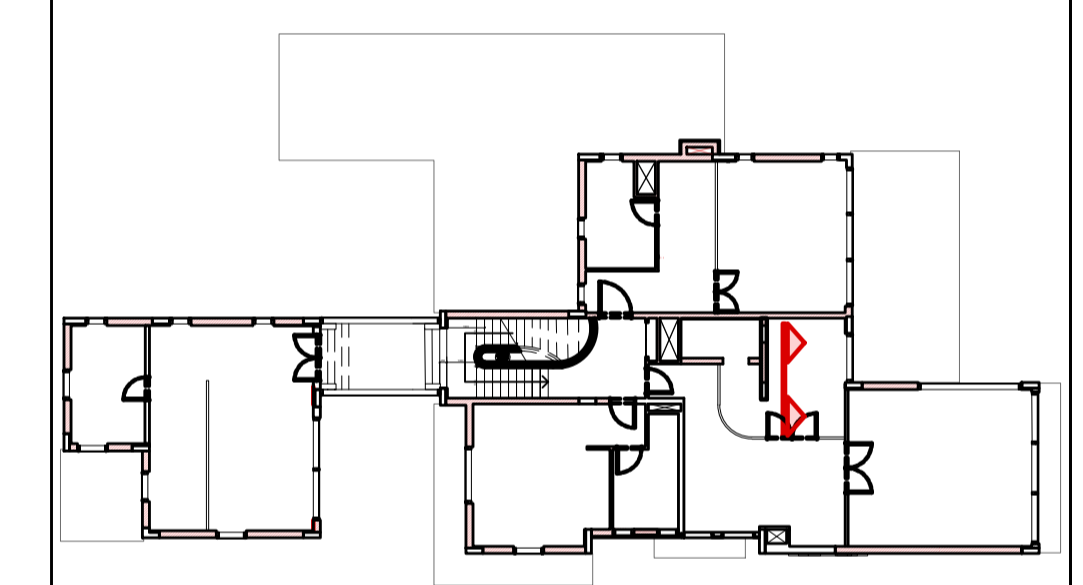


ISSUES:

No:	Date	Description	Sign off by:
		RIBA STAGE 1	

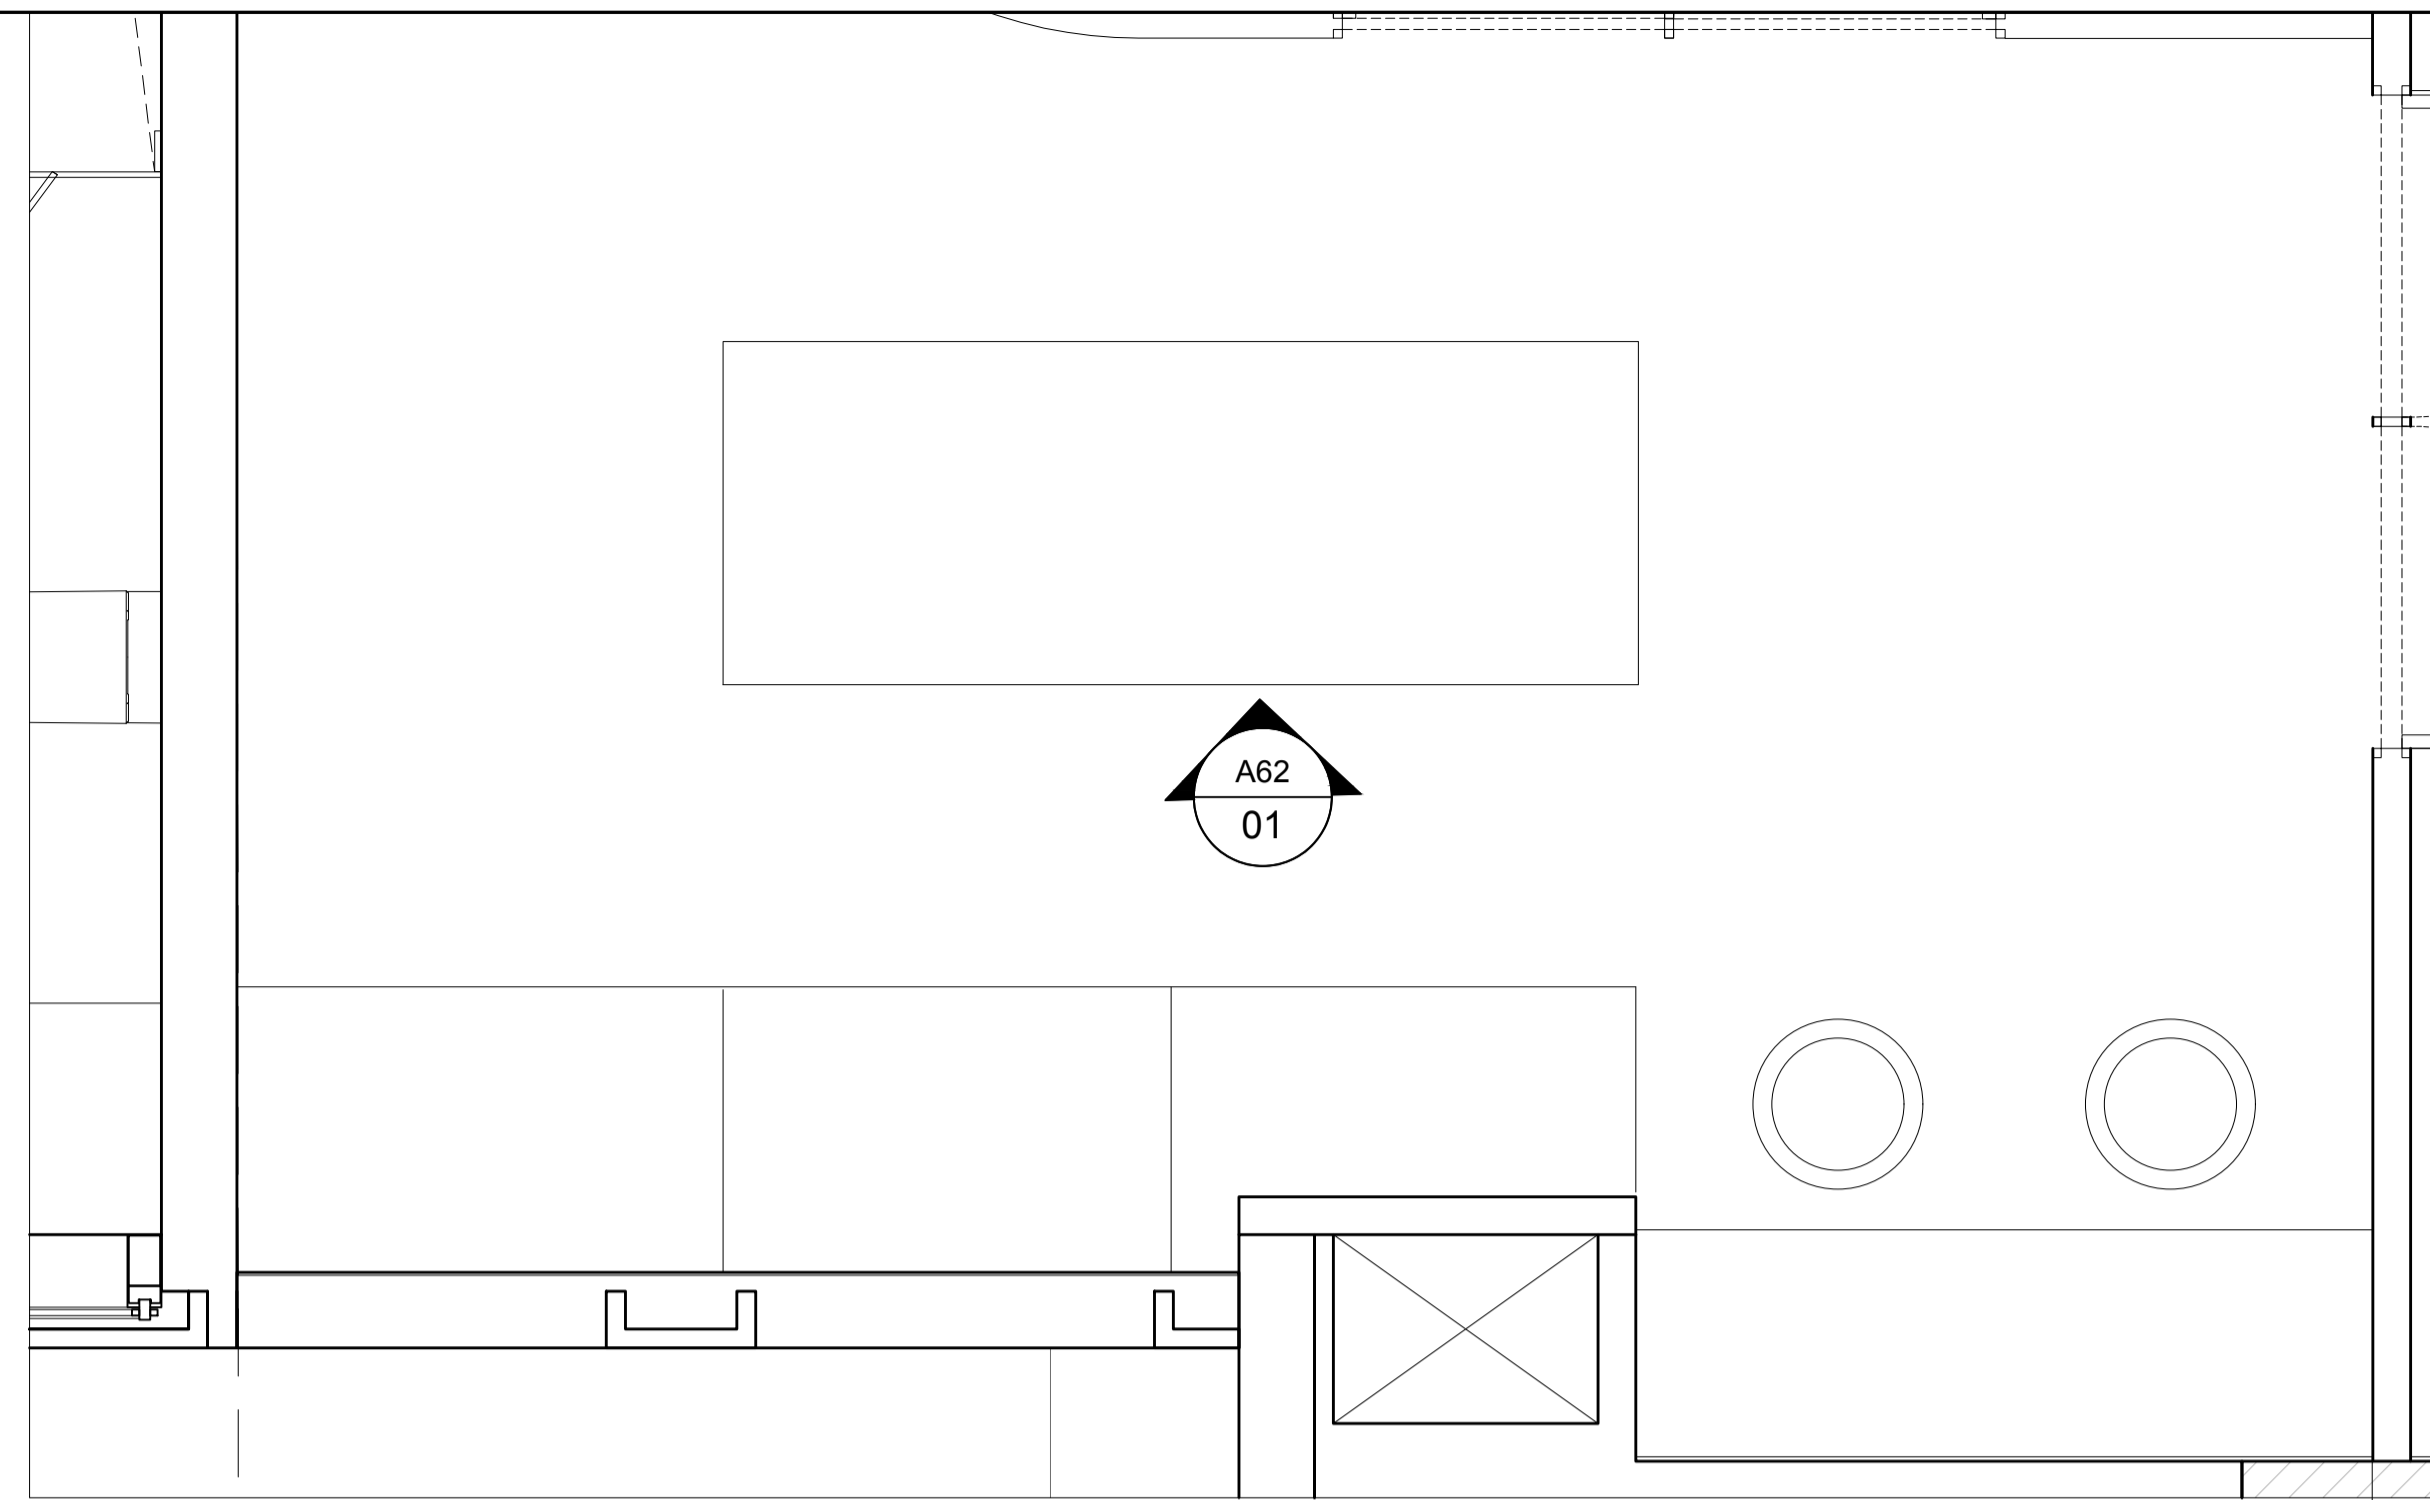


01 PLAN
A62 UPPER FLOOR - MASTER CLOSET

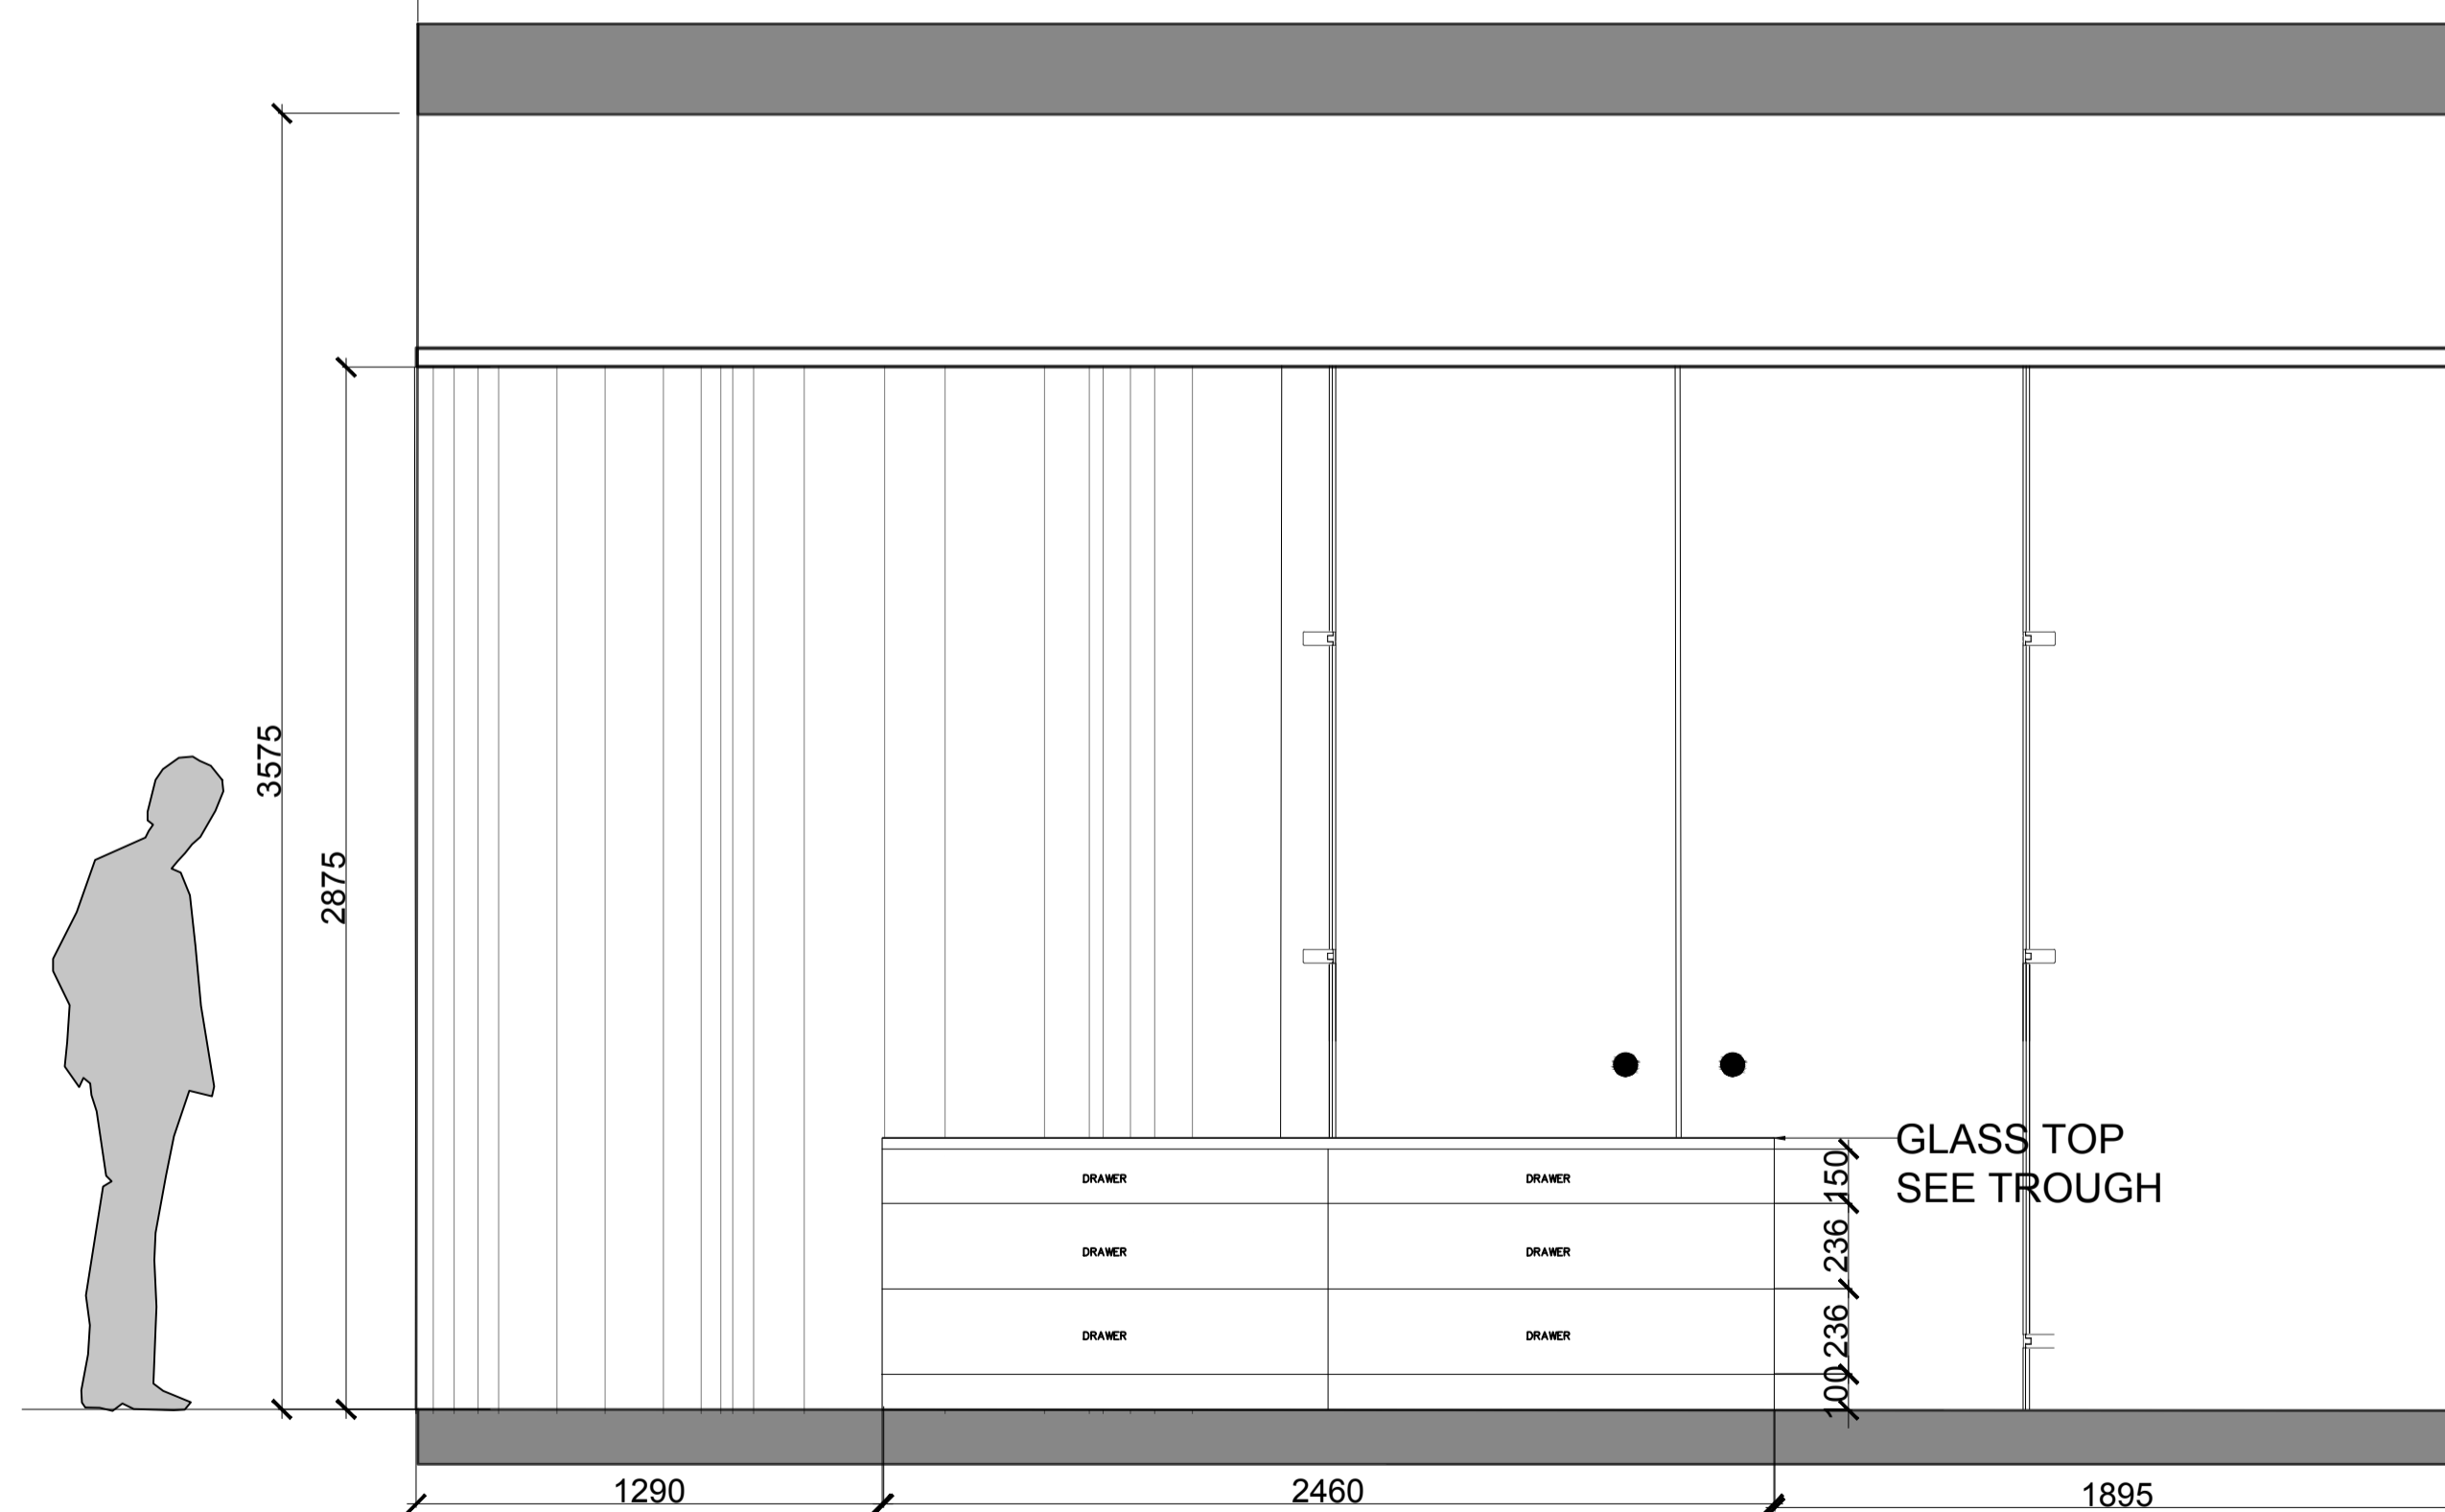

01 ELEVATION
A62 UPPER FLOOR - MASTER CLOSET


NOTES:

KEY PLAN

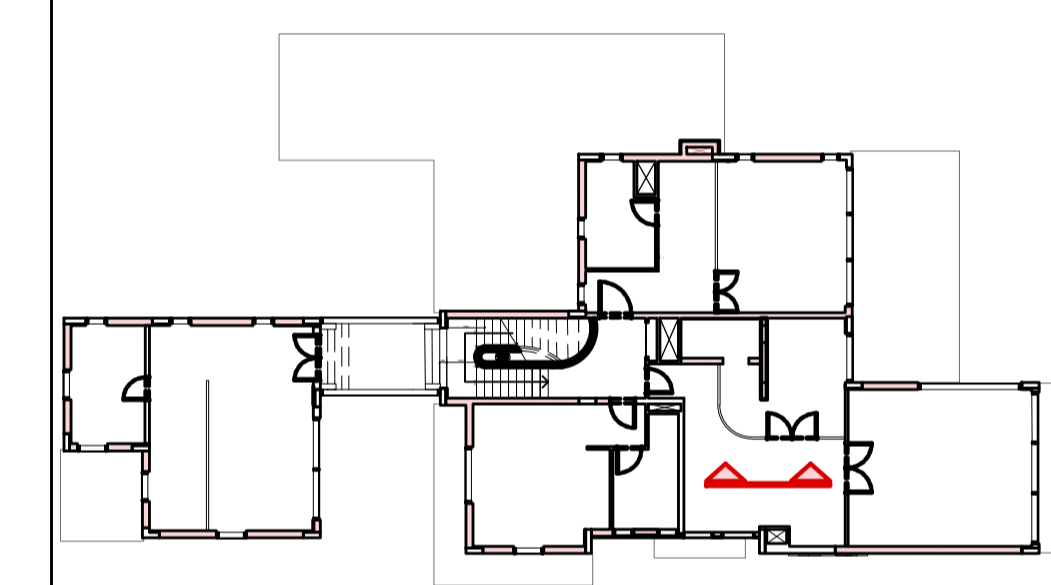


ISSUES:

No:	Date	Description	Sign off by:
		RIBA STAGE 1	

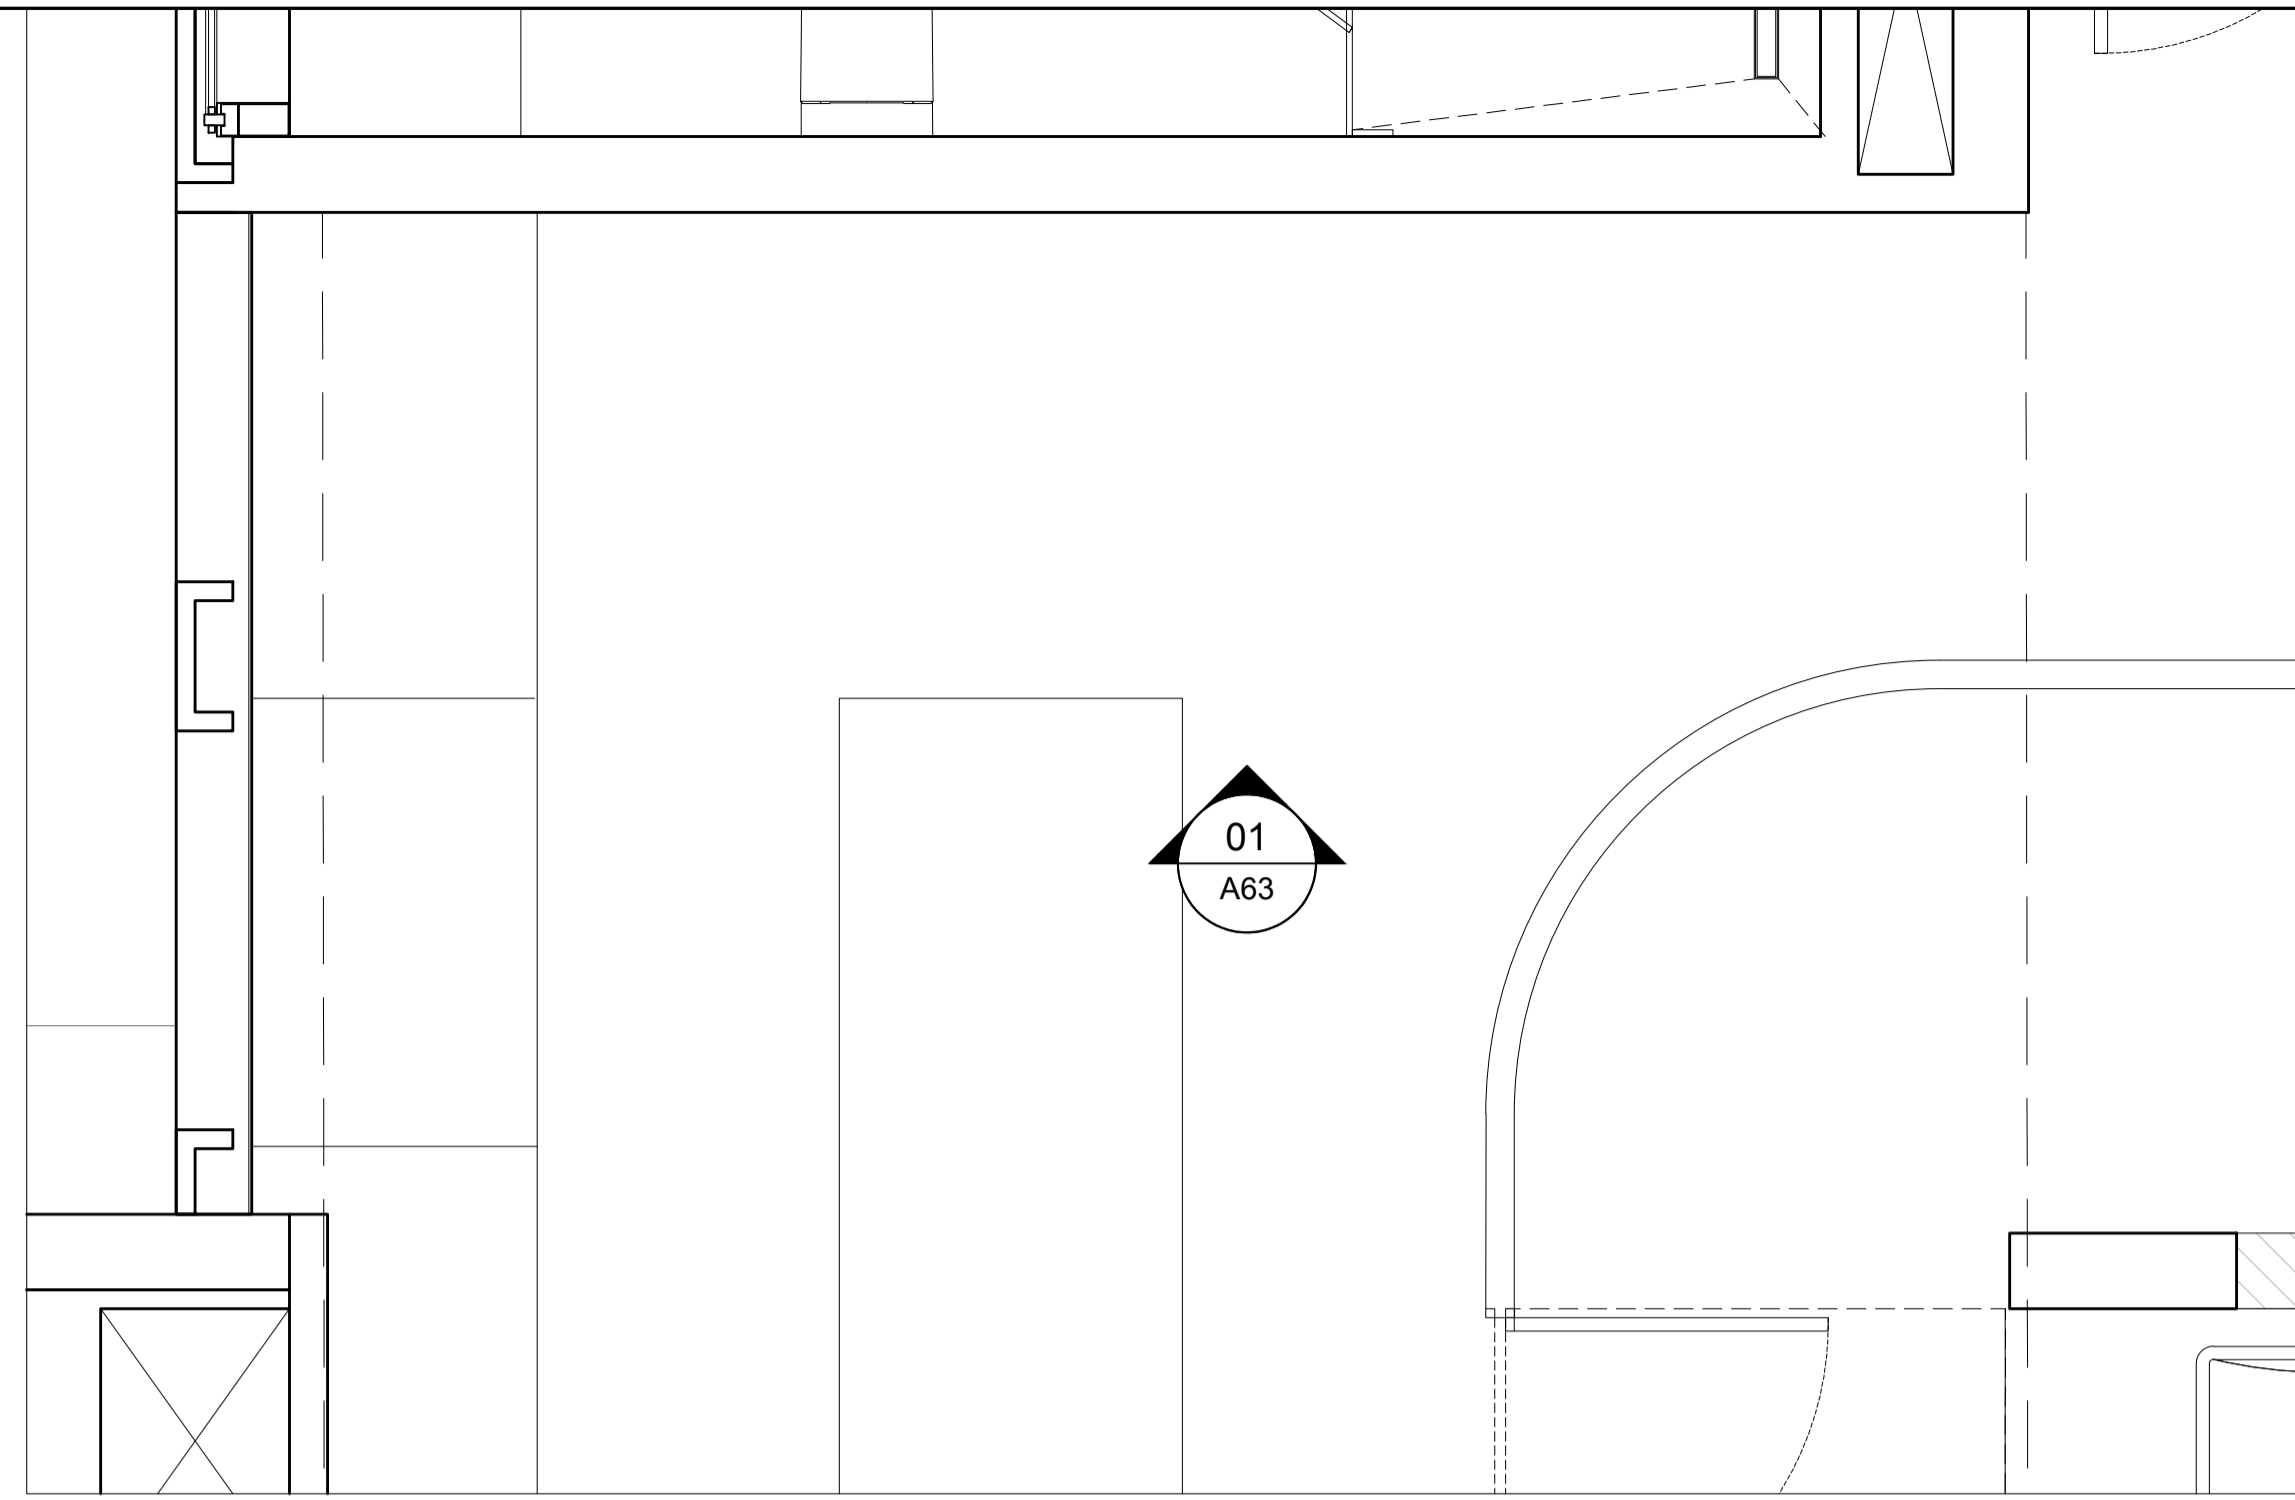


01
A63 **PLAN**
UPPER FLOOR - MASTER CLOSET

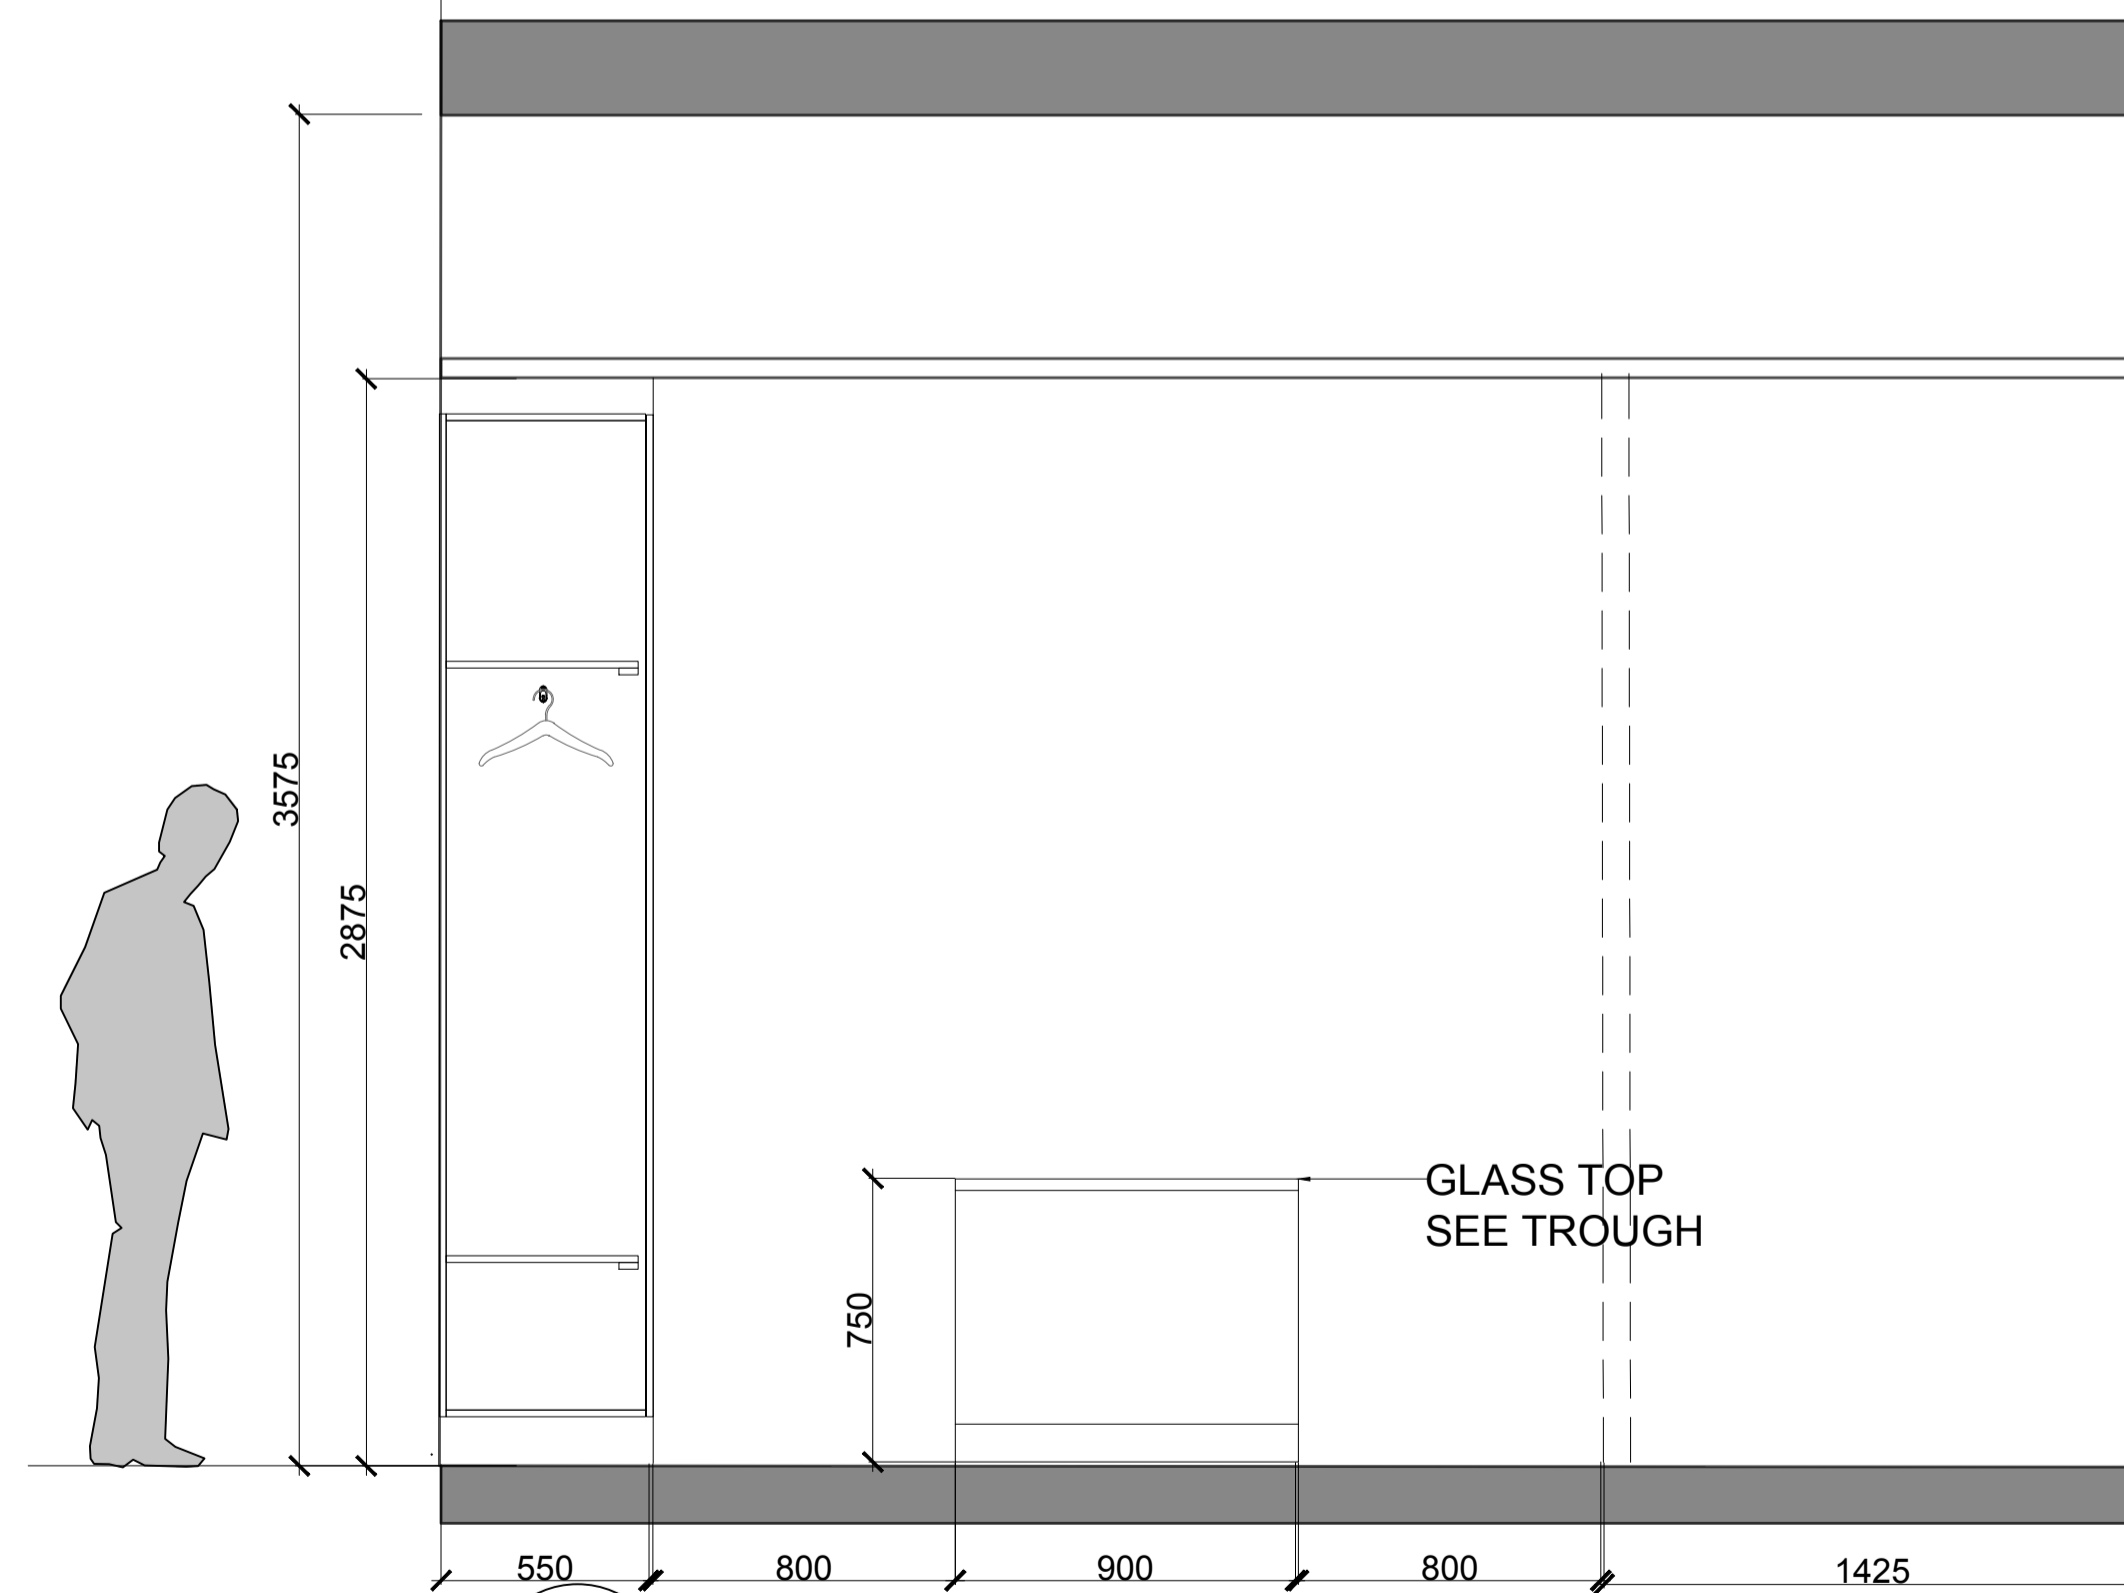

01
A63 **ELEVATION**
UPPER FLOOR - MASTER CLOSET

NOTES:


KEY PLAN

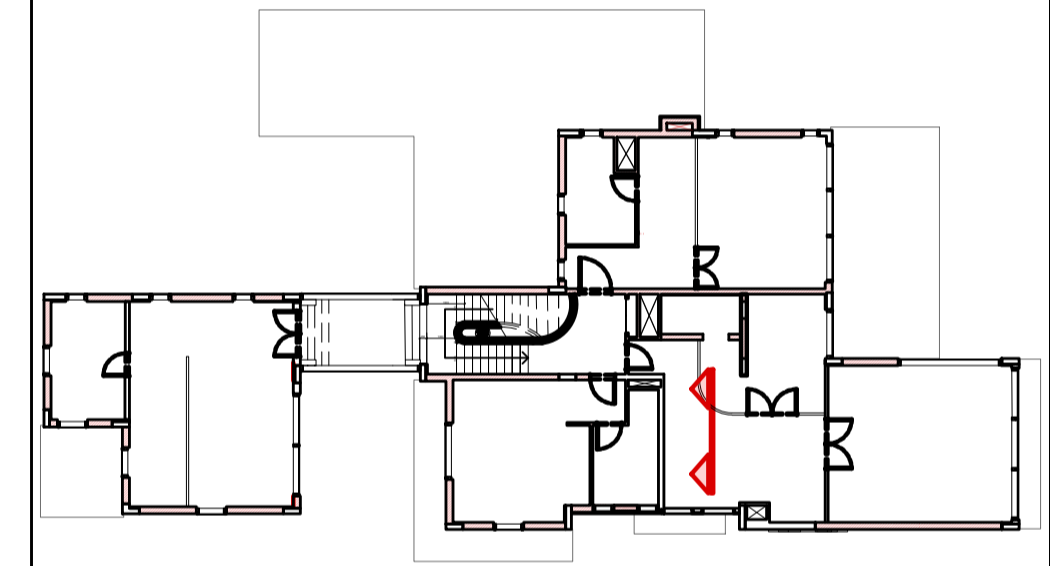

ISSUES:


No:	Date	Description	Sign off by:
		RIBA STAGE 1	

NOTES:

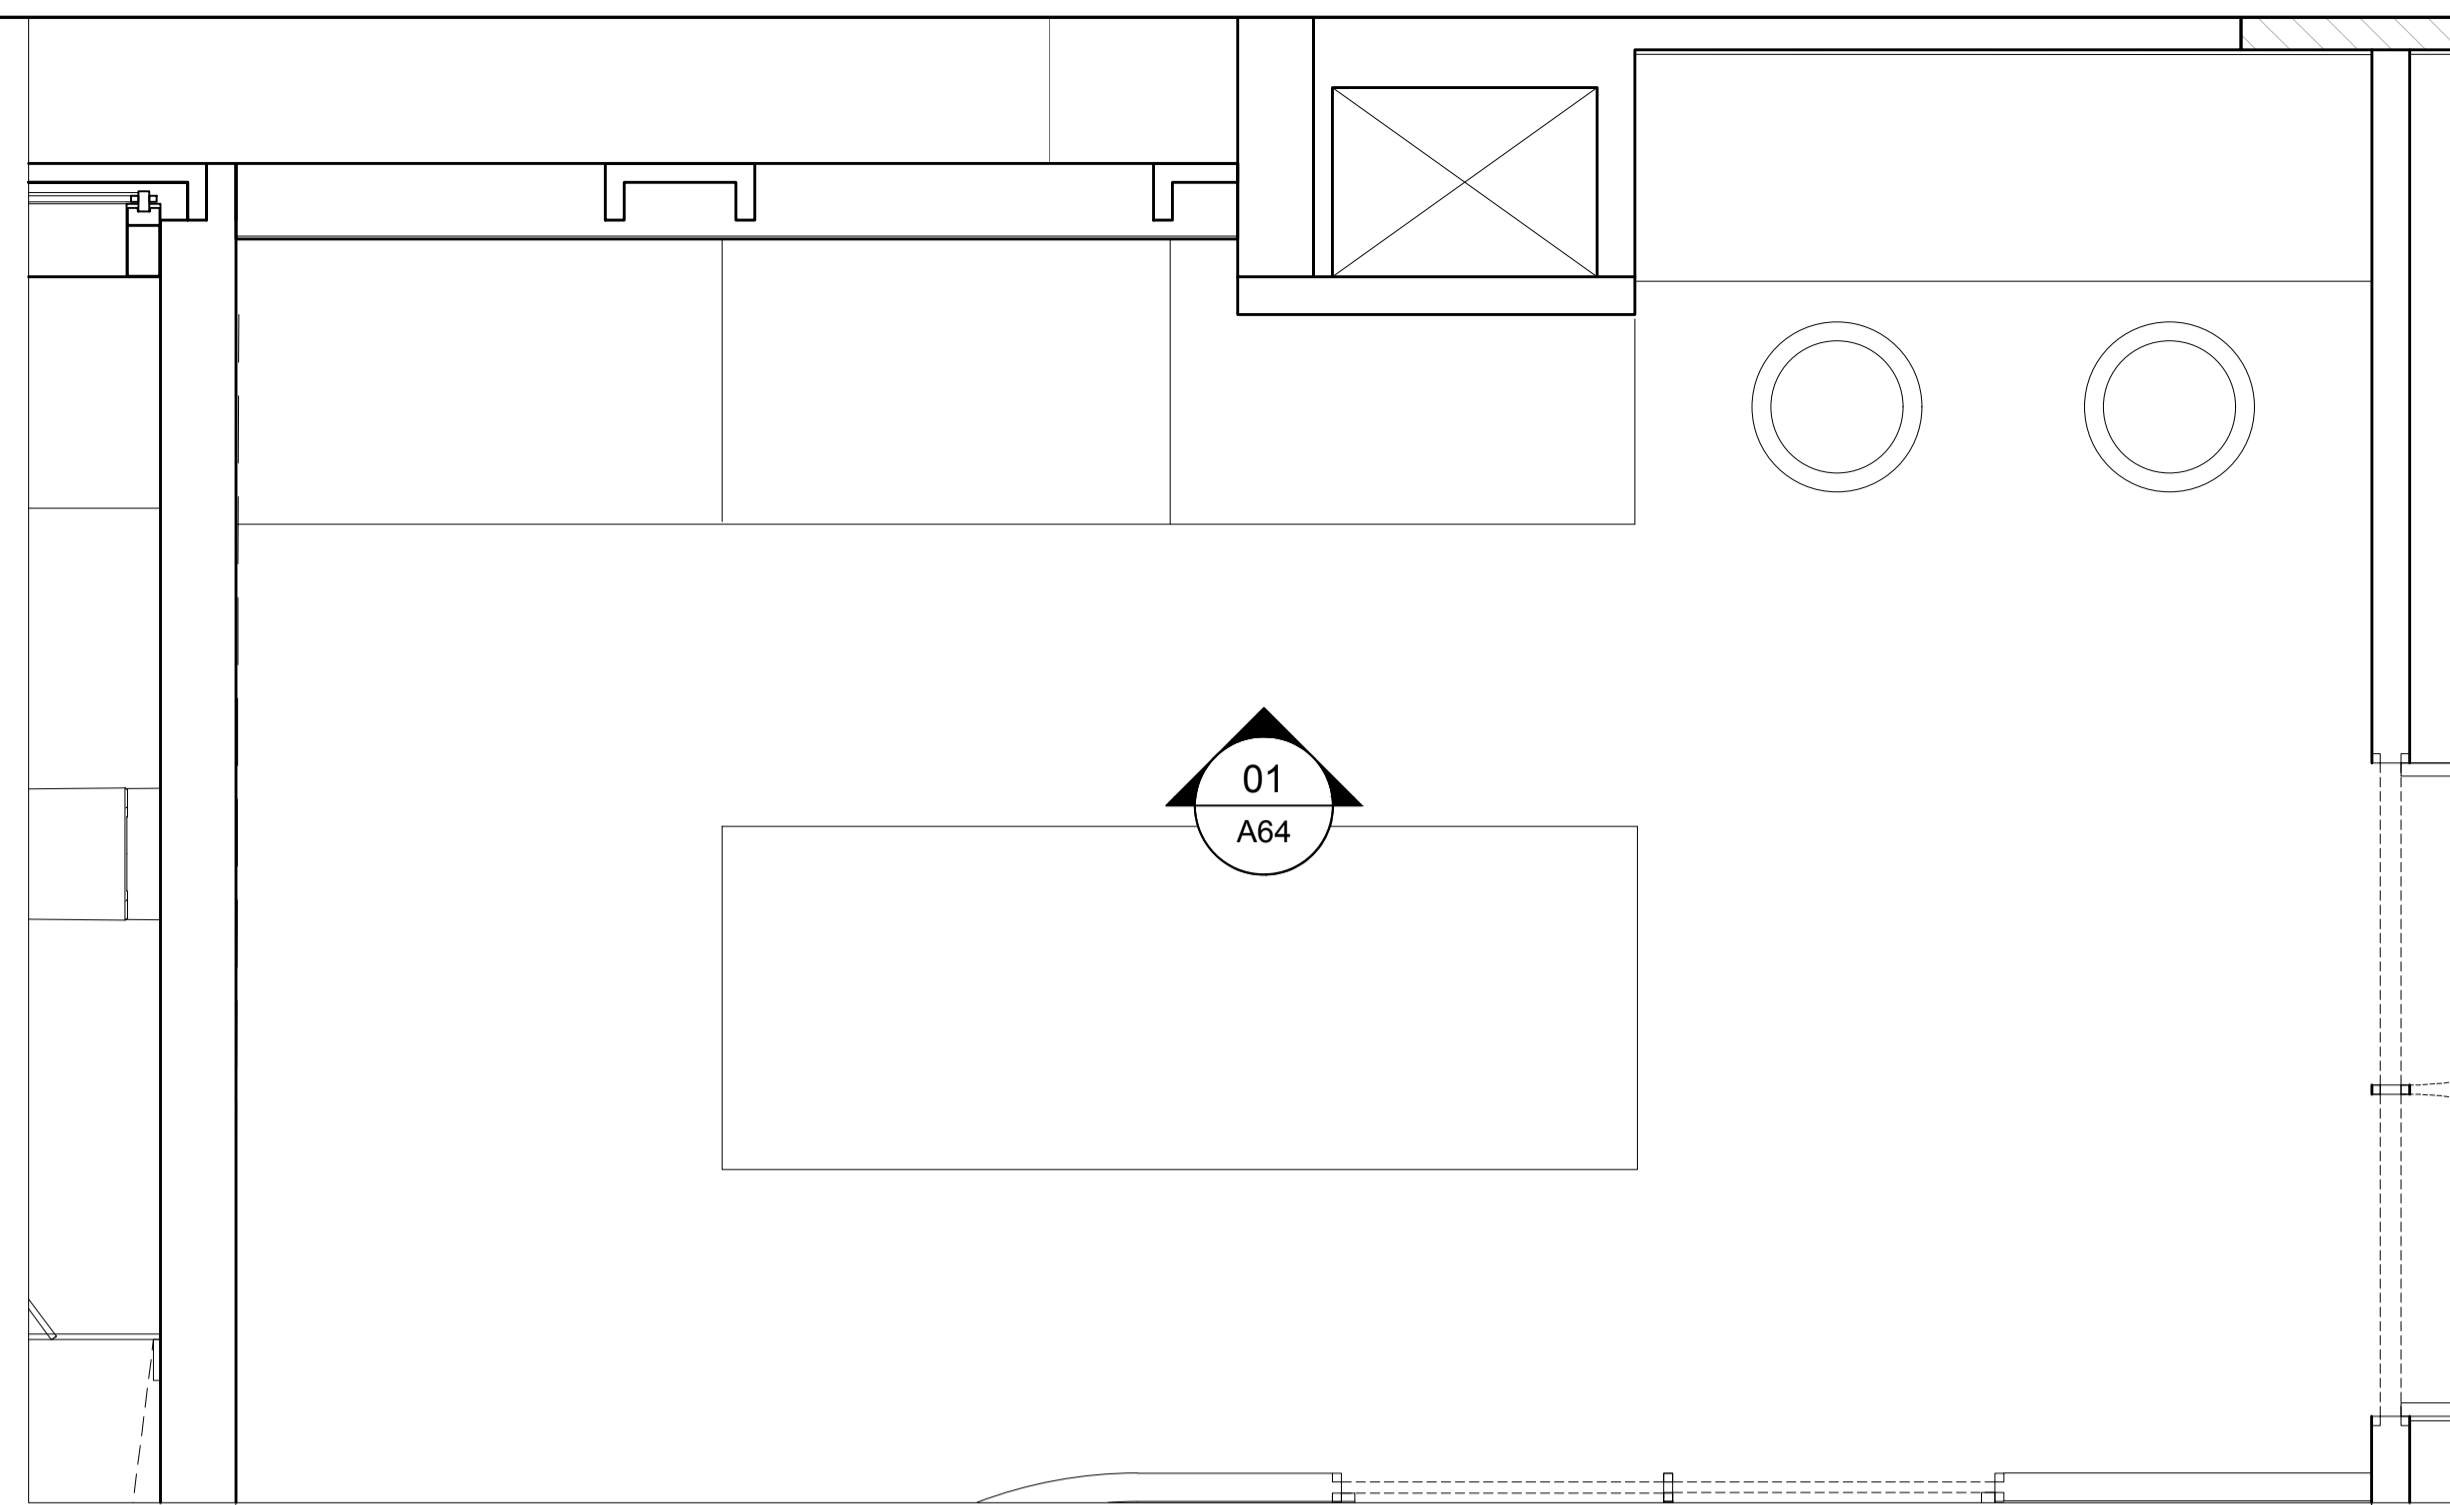


01
A64 **PLAN**
UPPER FLOOR - MASTER CLOSET

KEY PLAN

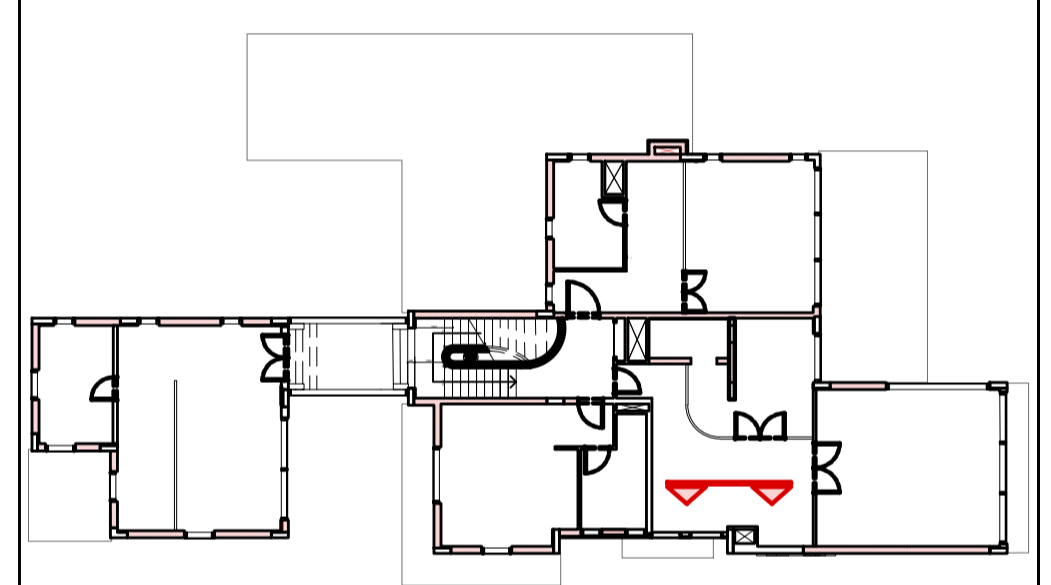


ISSUES:


No:	Date	Description	Sign off by:
		RIBA STAGE 1	

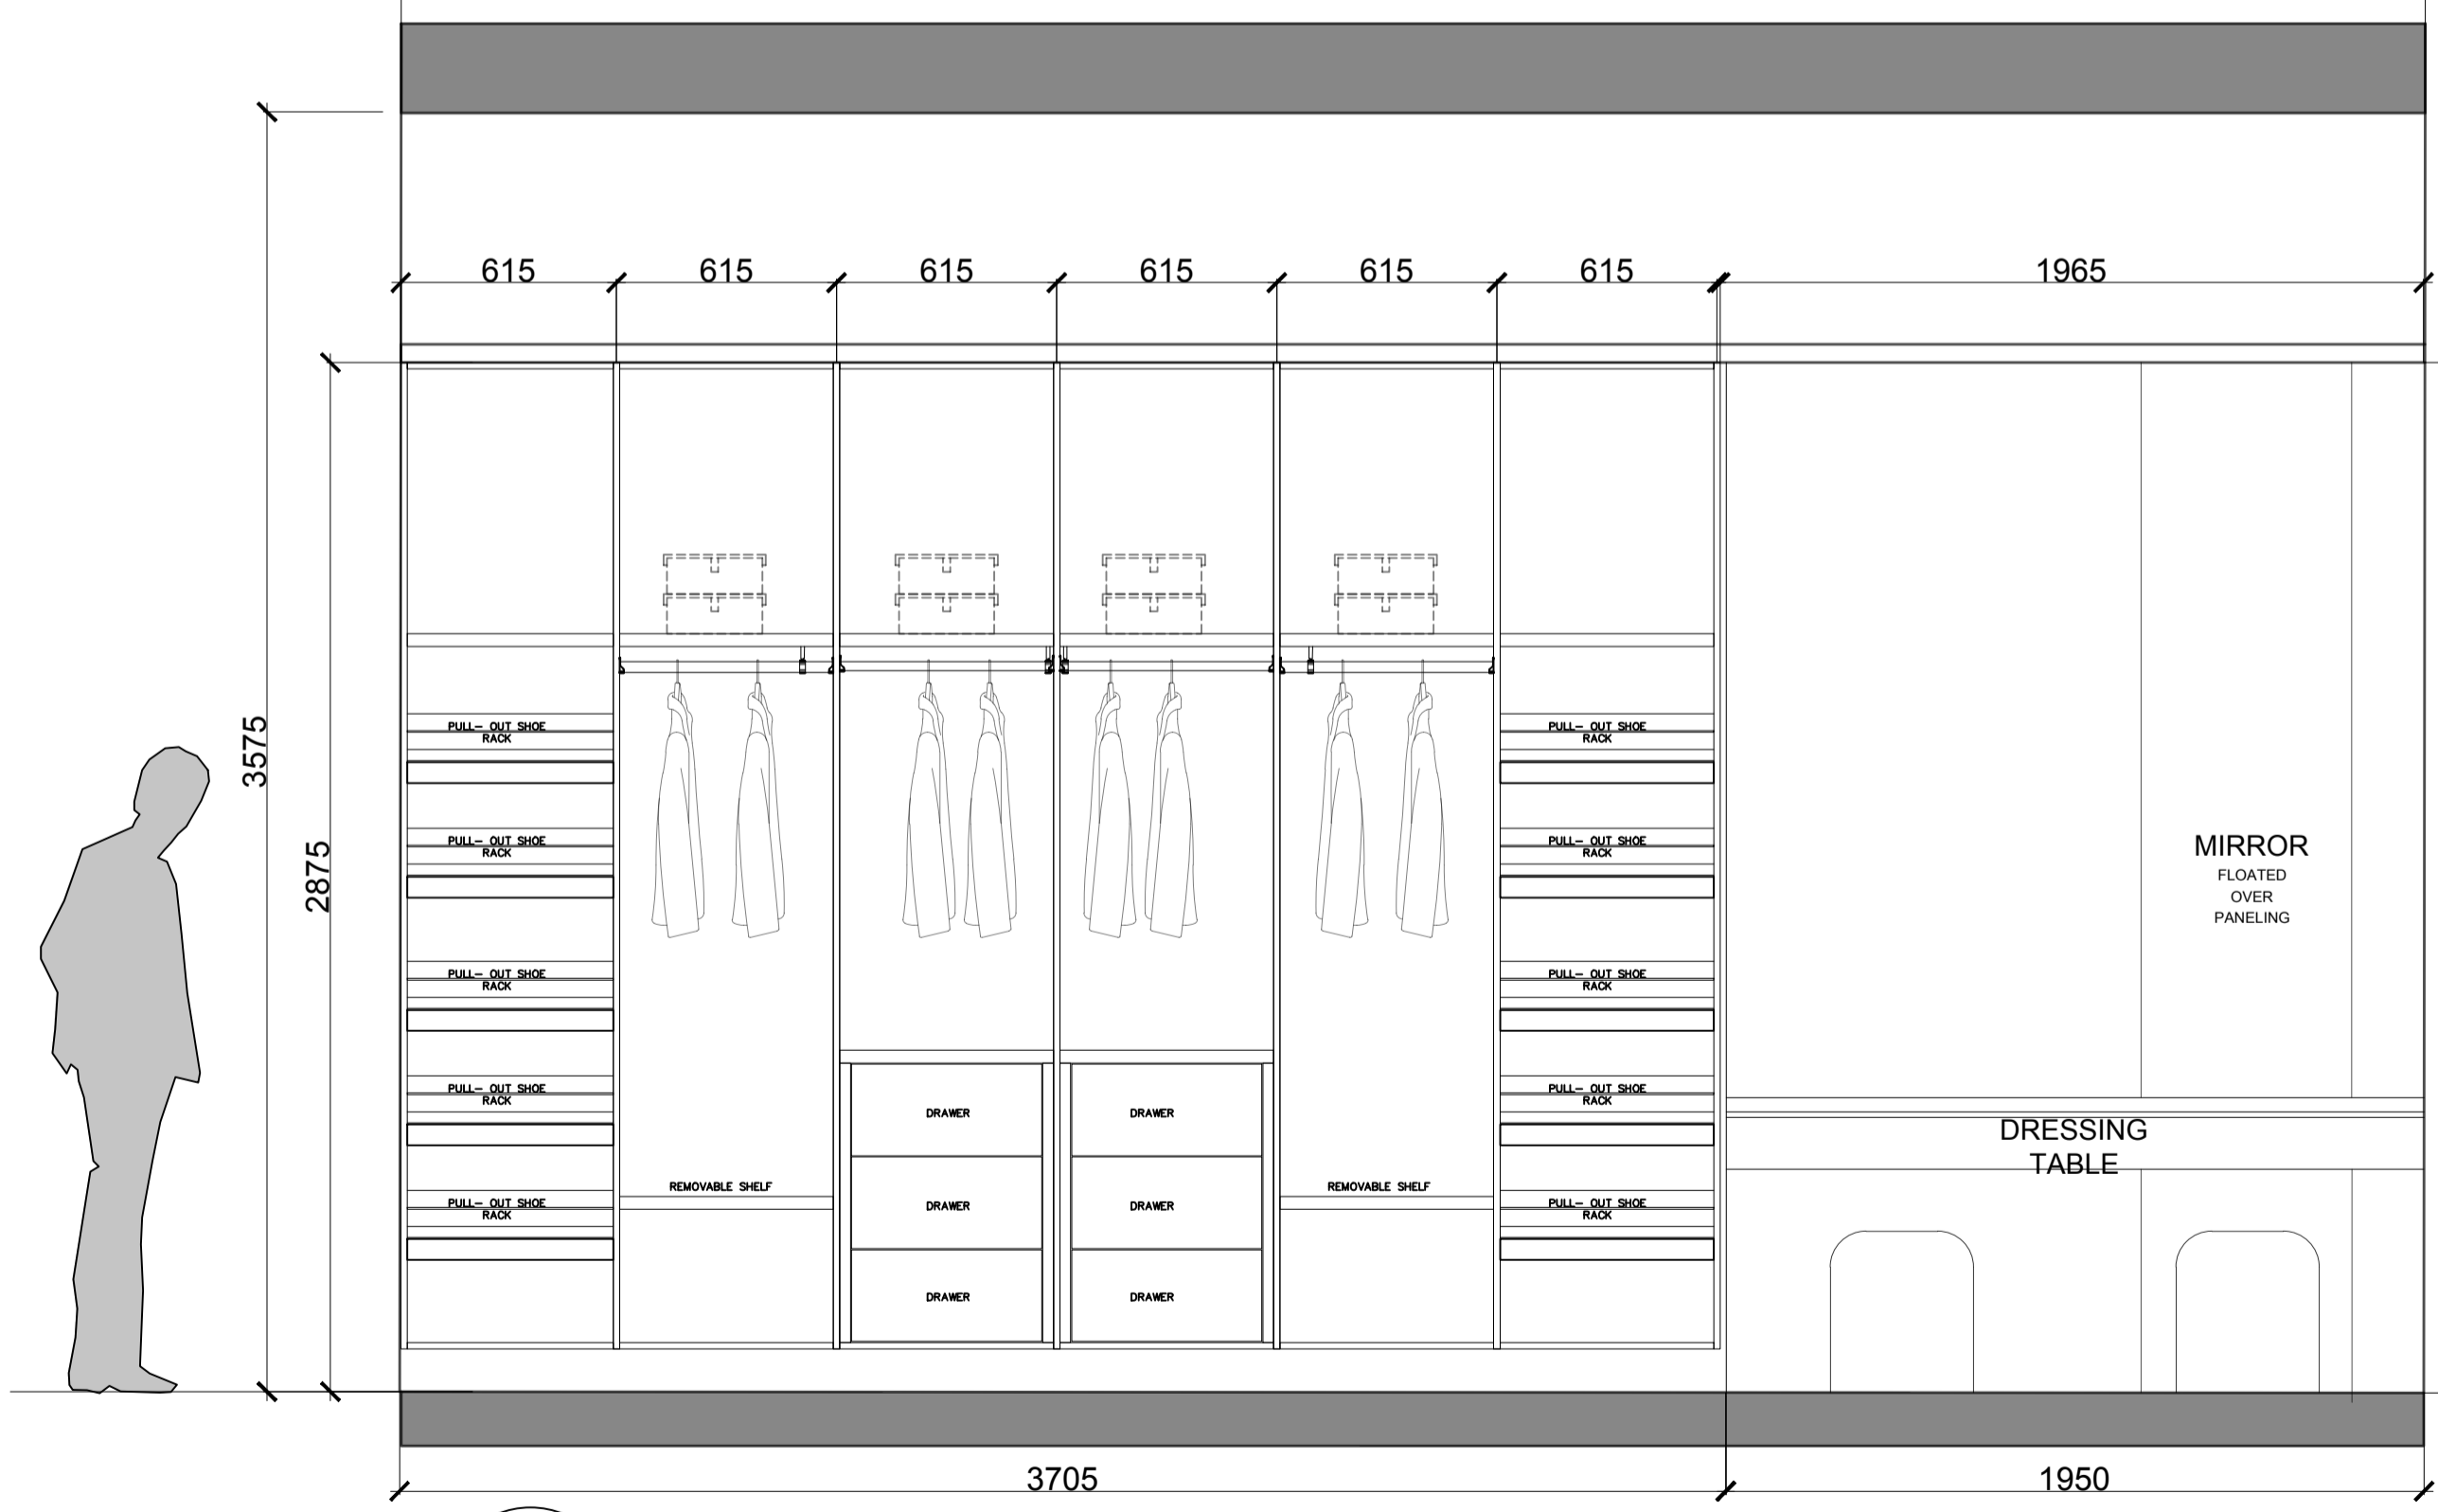


01
A64 **ELEVATION**
UPPER FLOOR - MASTER CLOSET

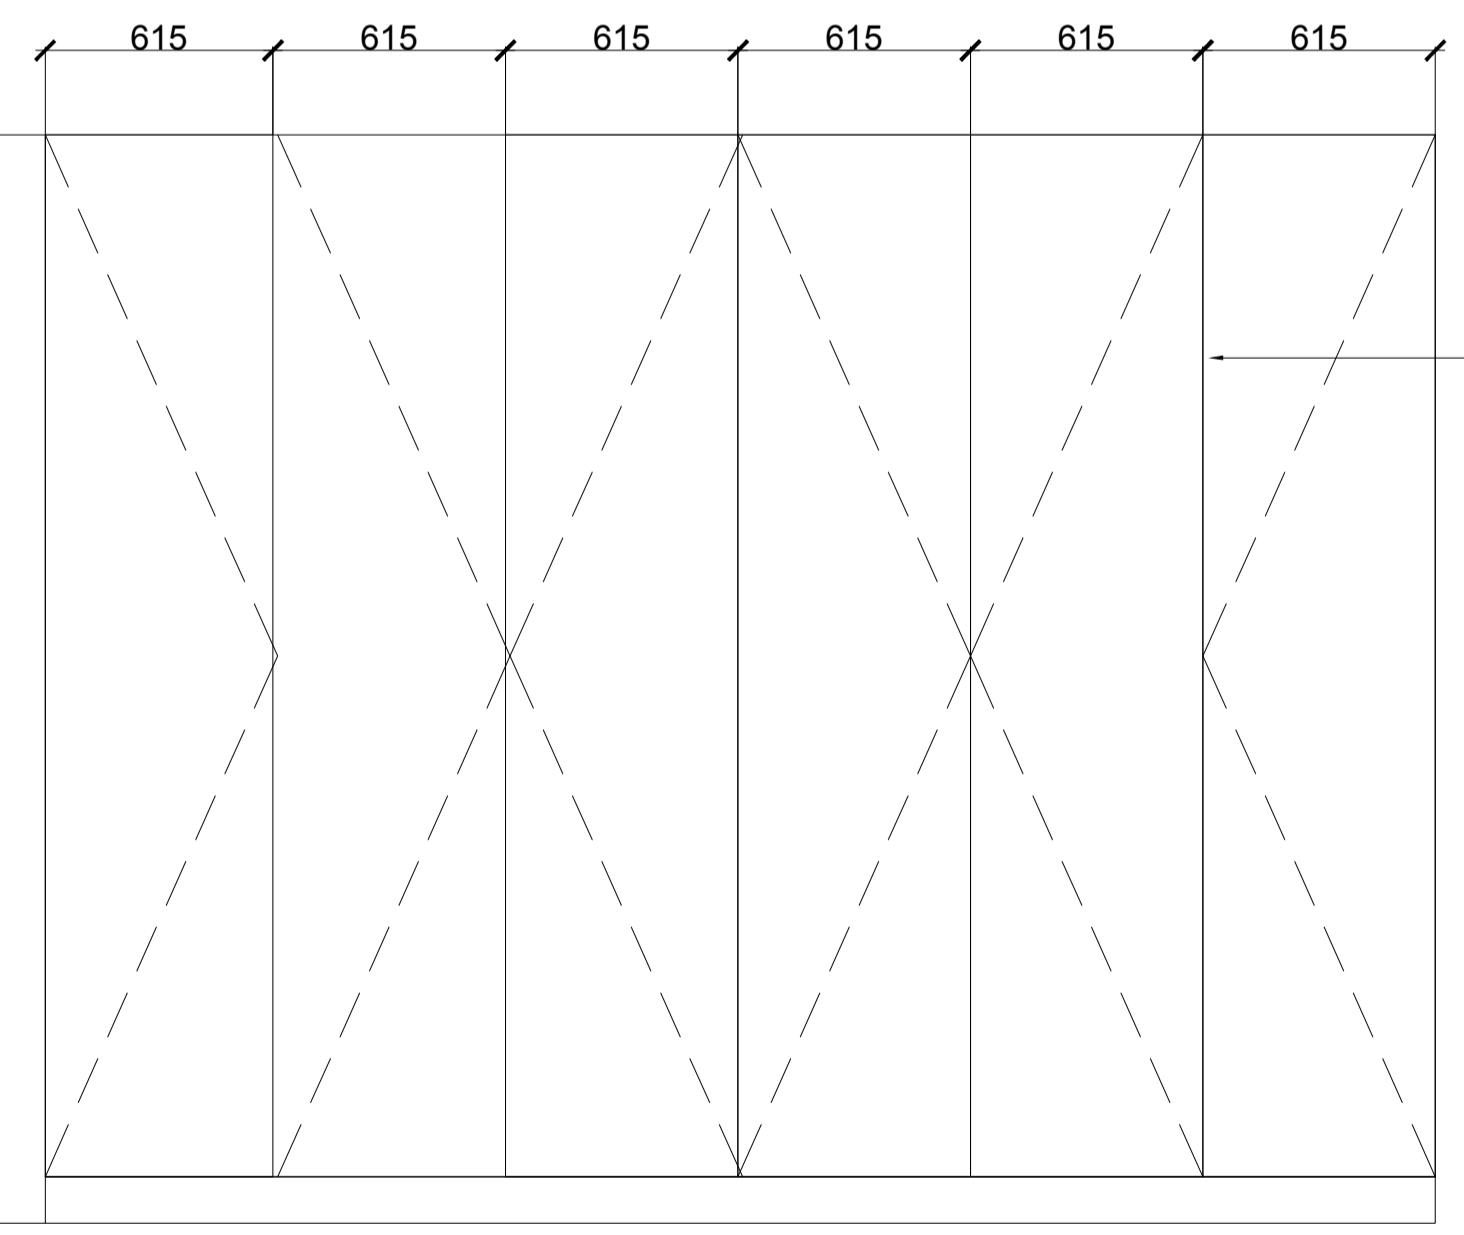

FLAT VENEER DOORS

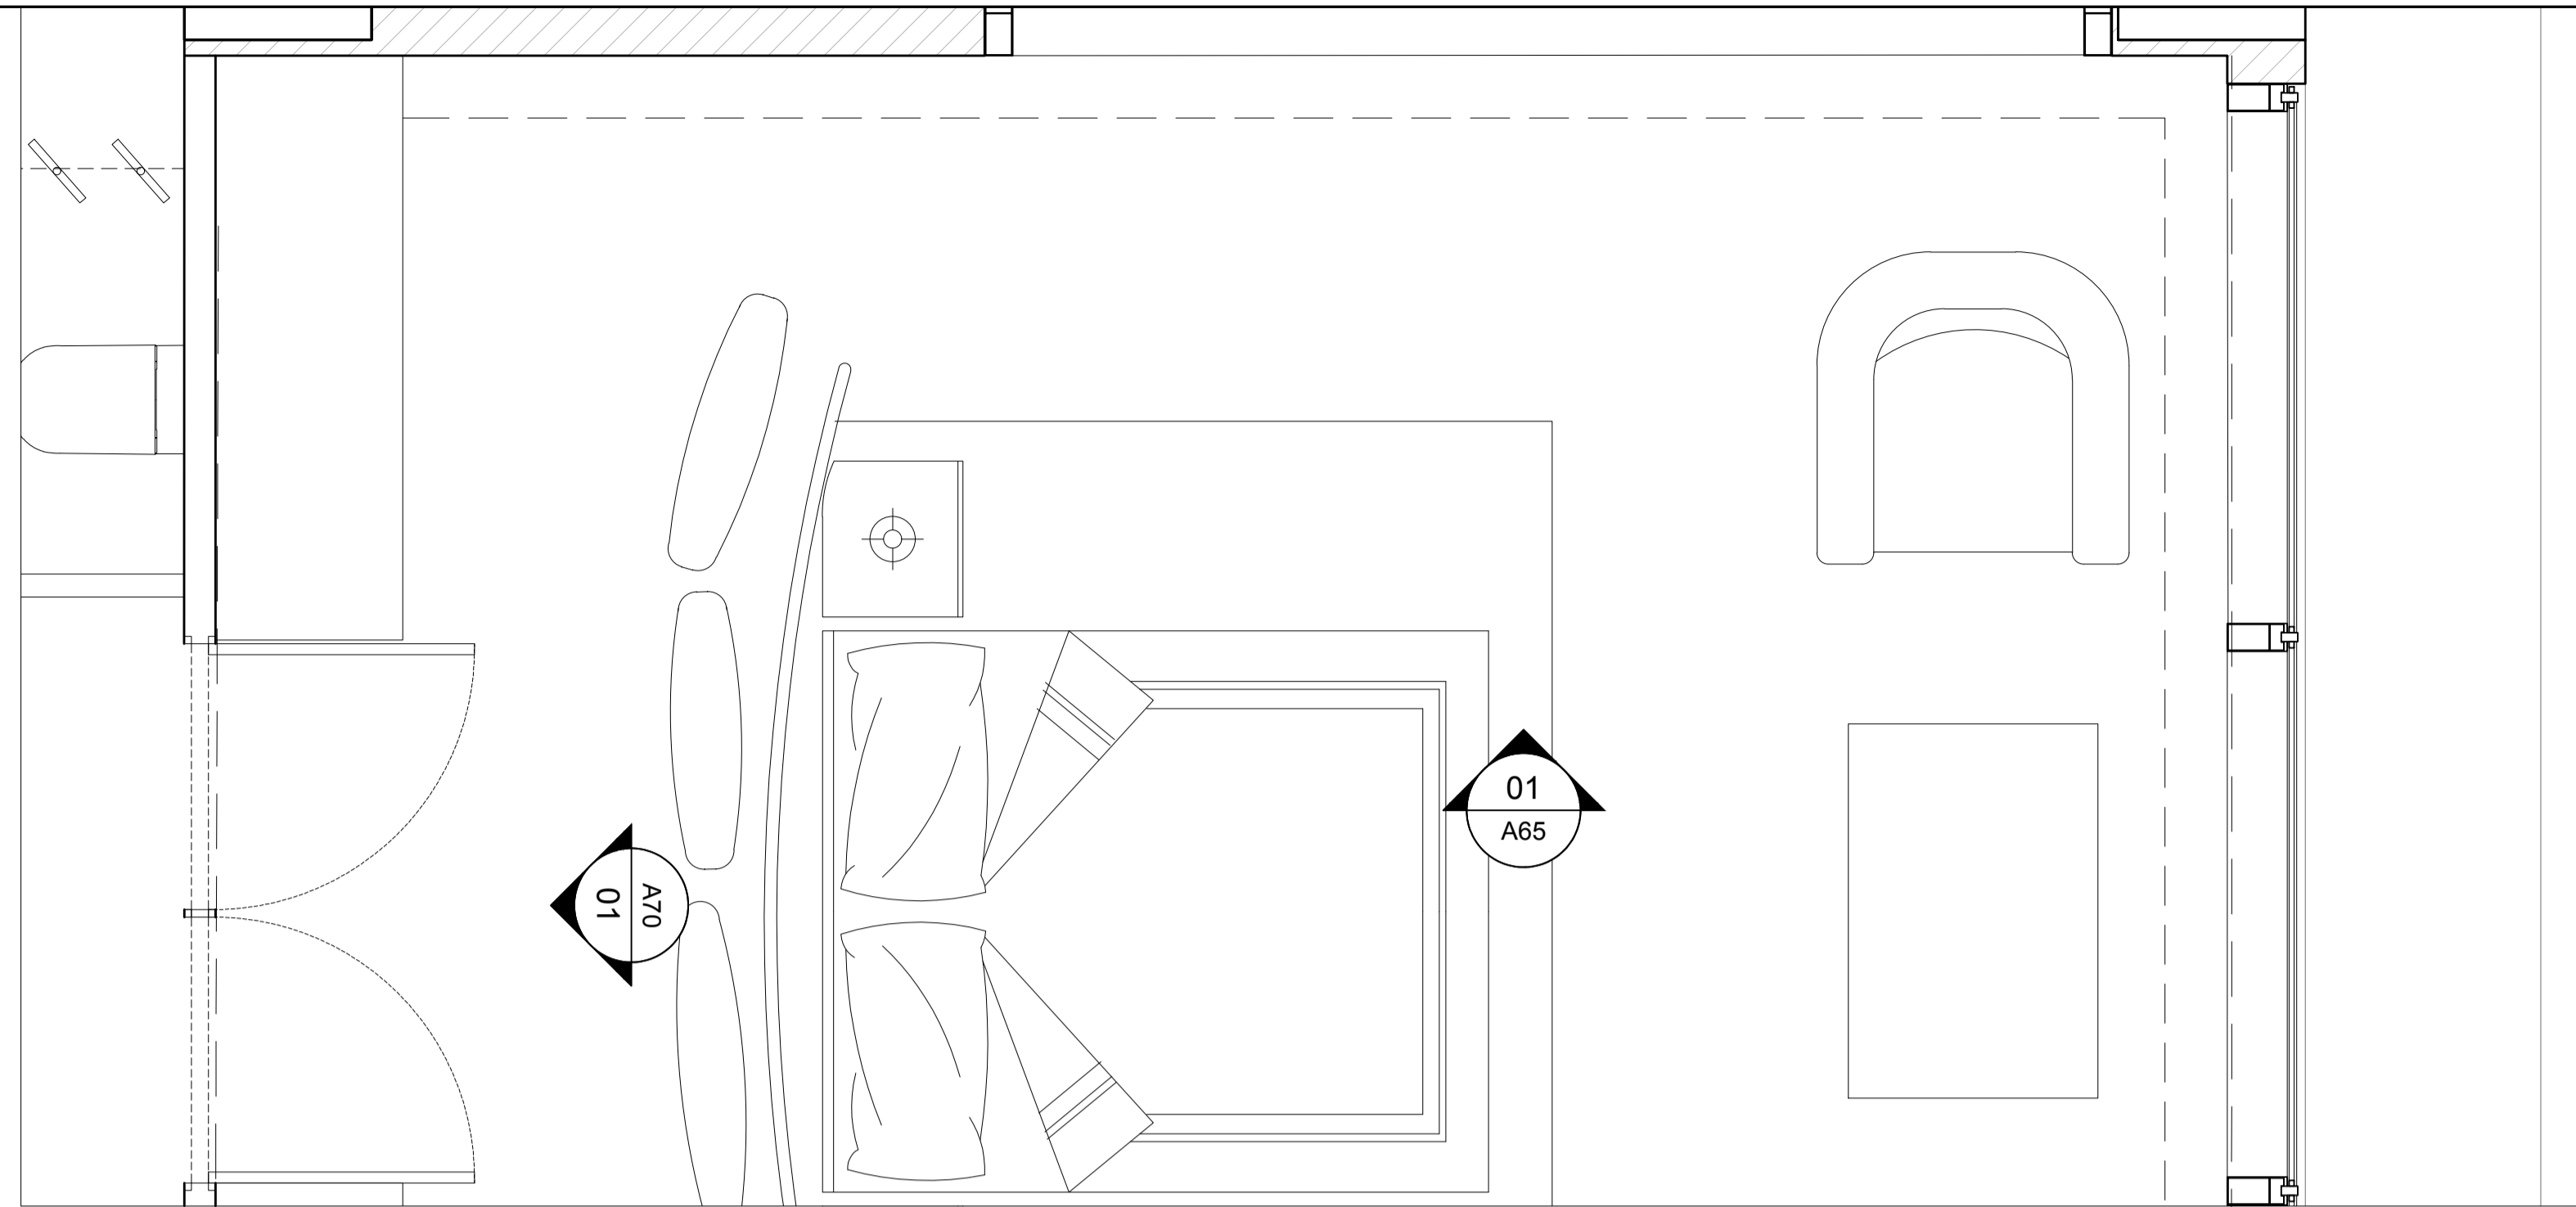


01 PLAN
A65 UPPER FLOOR - MASTER BEDROOM

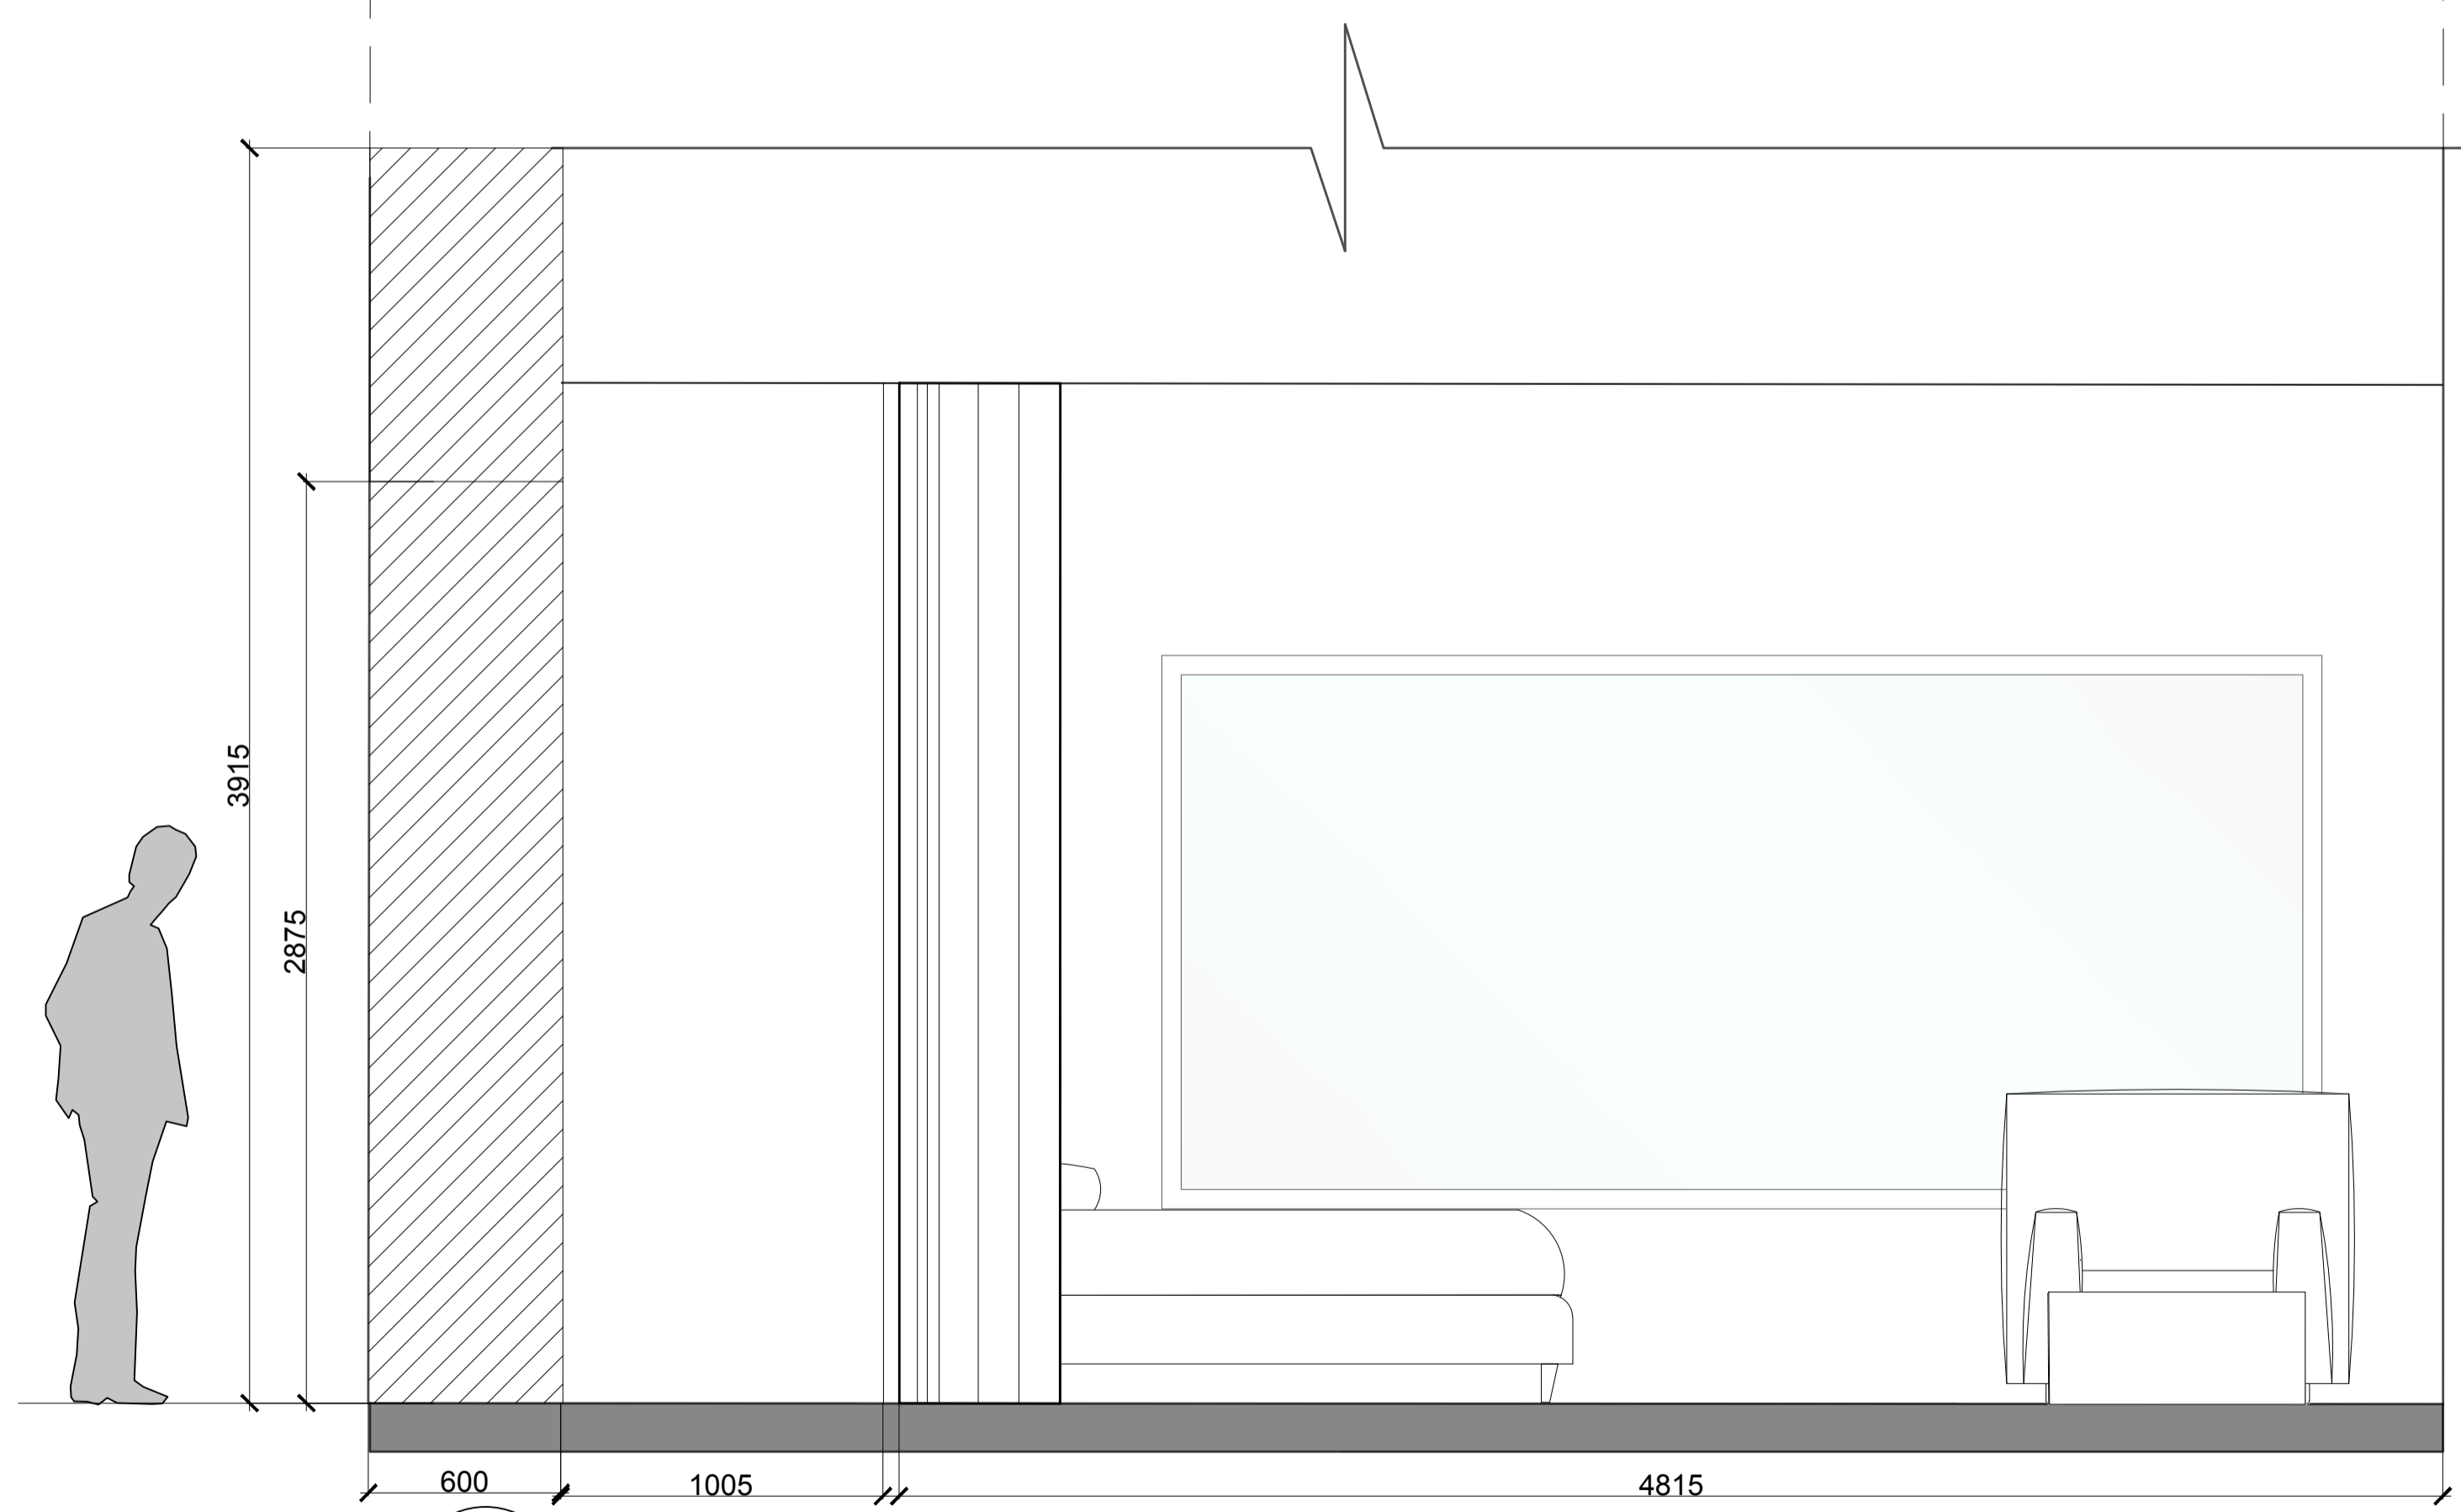

01 ELEVATION
A65 UPPER FLOOR - MASTER BEDROOM


NOTES:

KEY PLAN

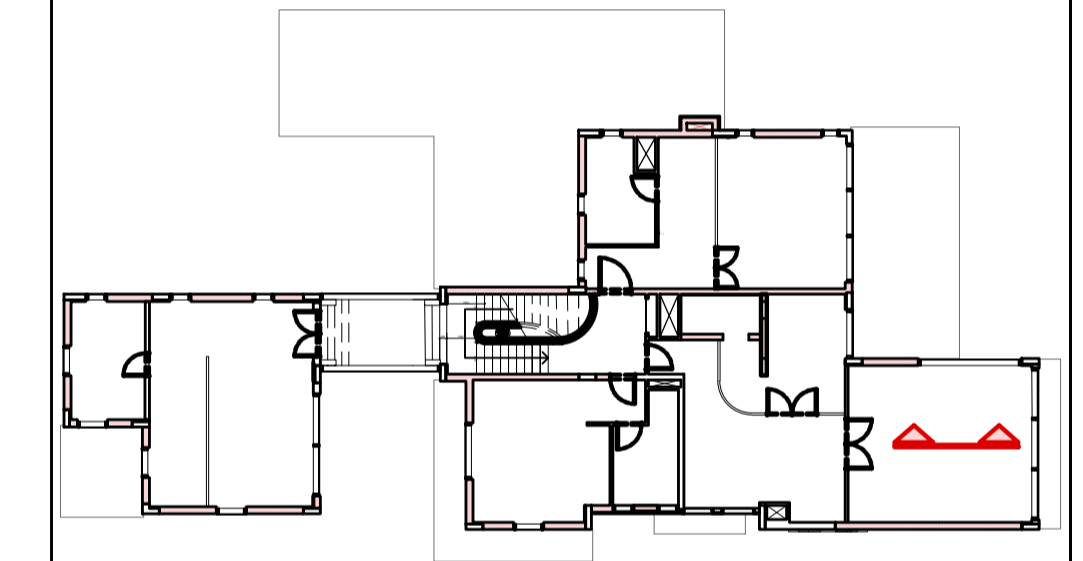


ISSUES:

No:	Date	Description	Sign off by:
		RIBA STAGE 1	

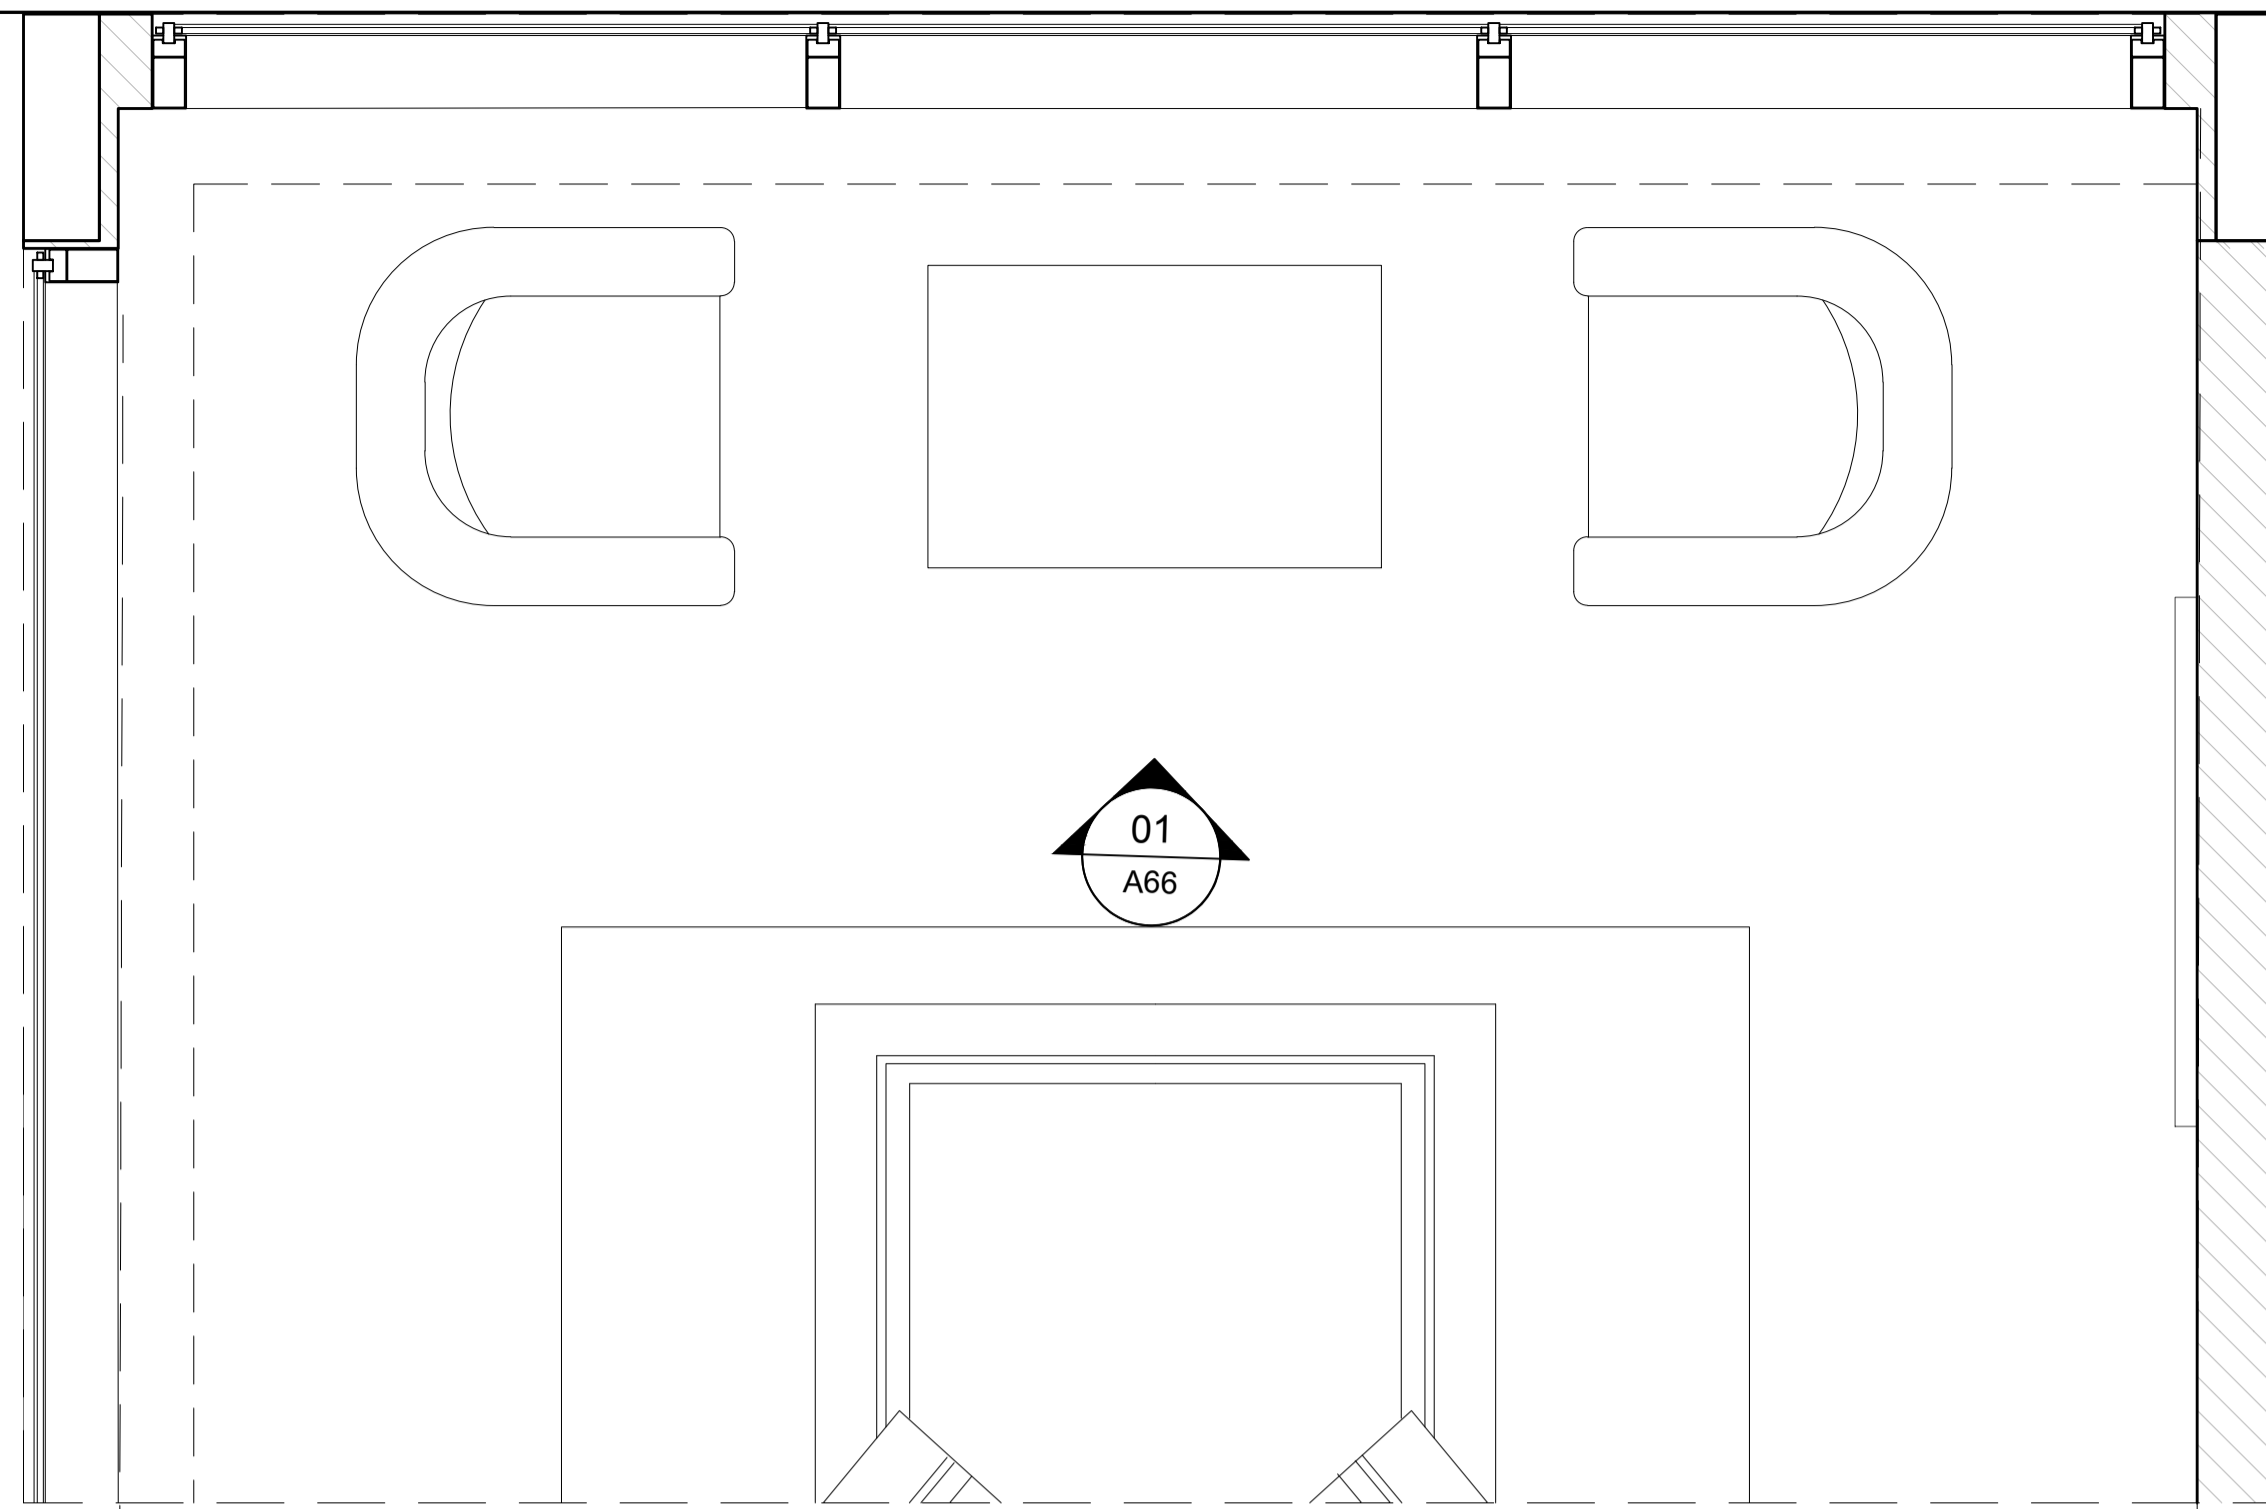


01
A66 **PLAN**
UPPER FLOOR - MASTER BEDROOM

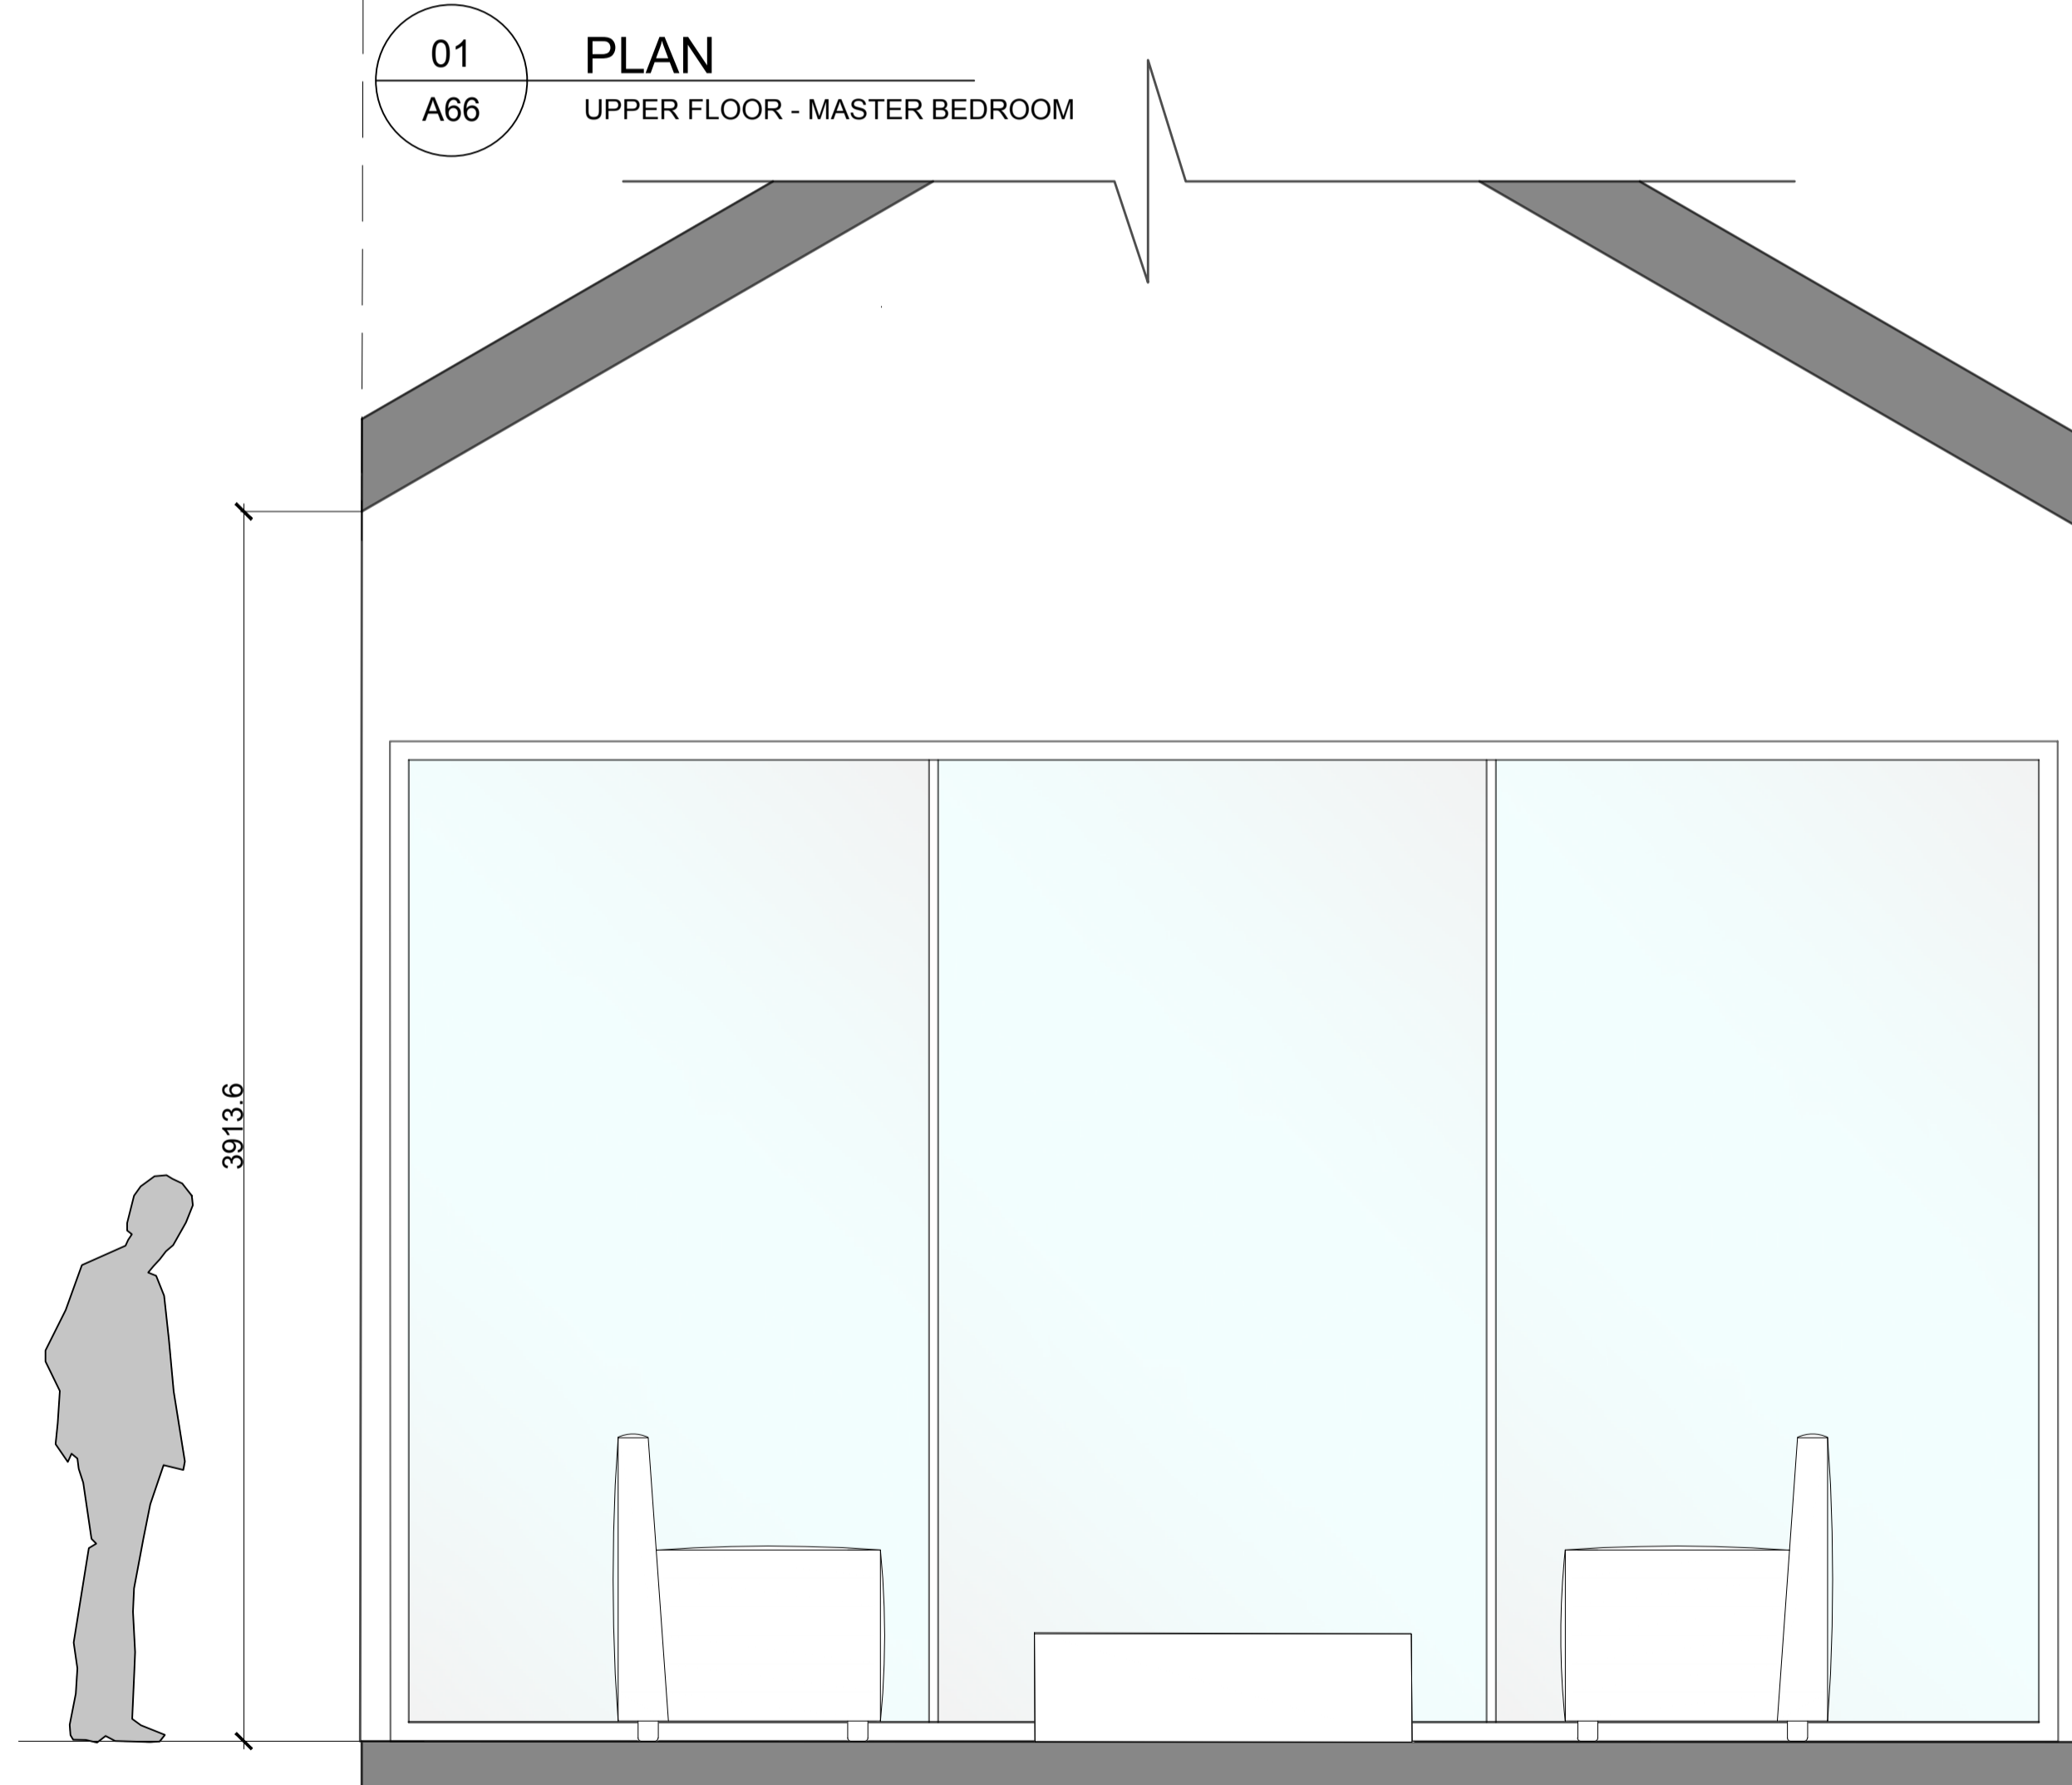

01
A66 **ELEVATION**
UPPER FLOOR - MASTER BEDROOM


NOTES:

KEY PLAN

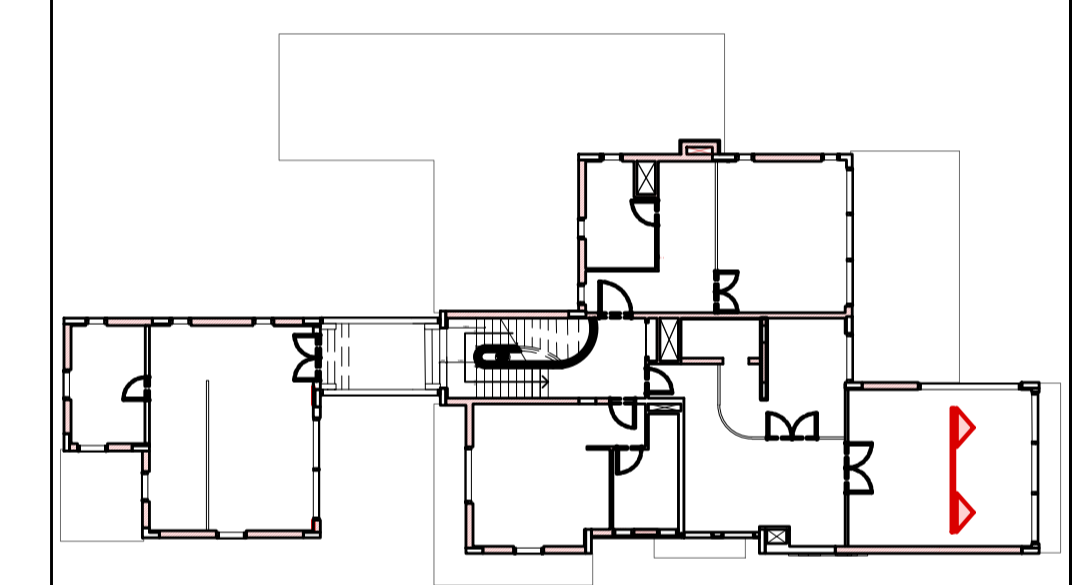


ISSUES:

No:	Date	Description	Sign off by:
		RIBA STAGE 1	

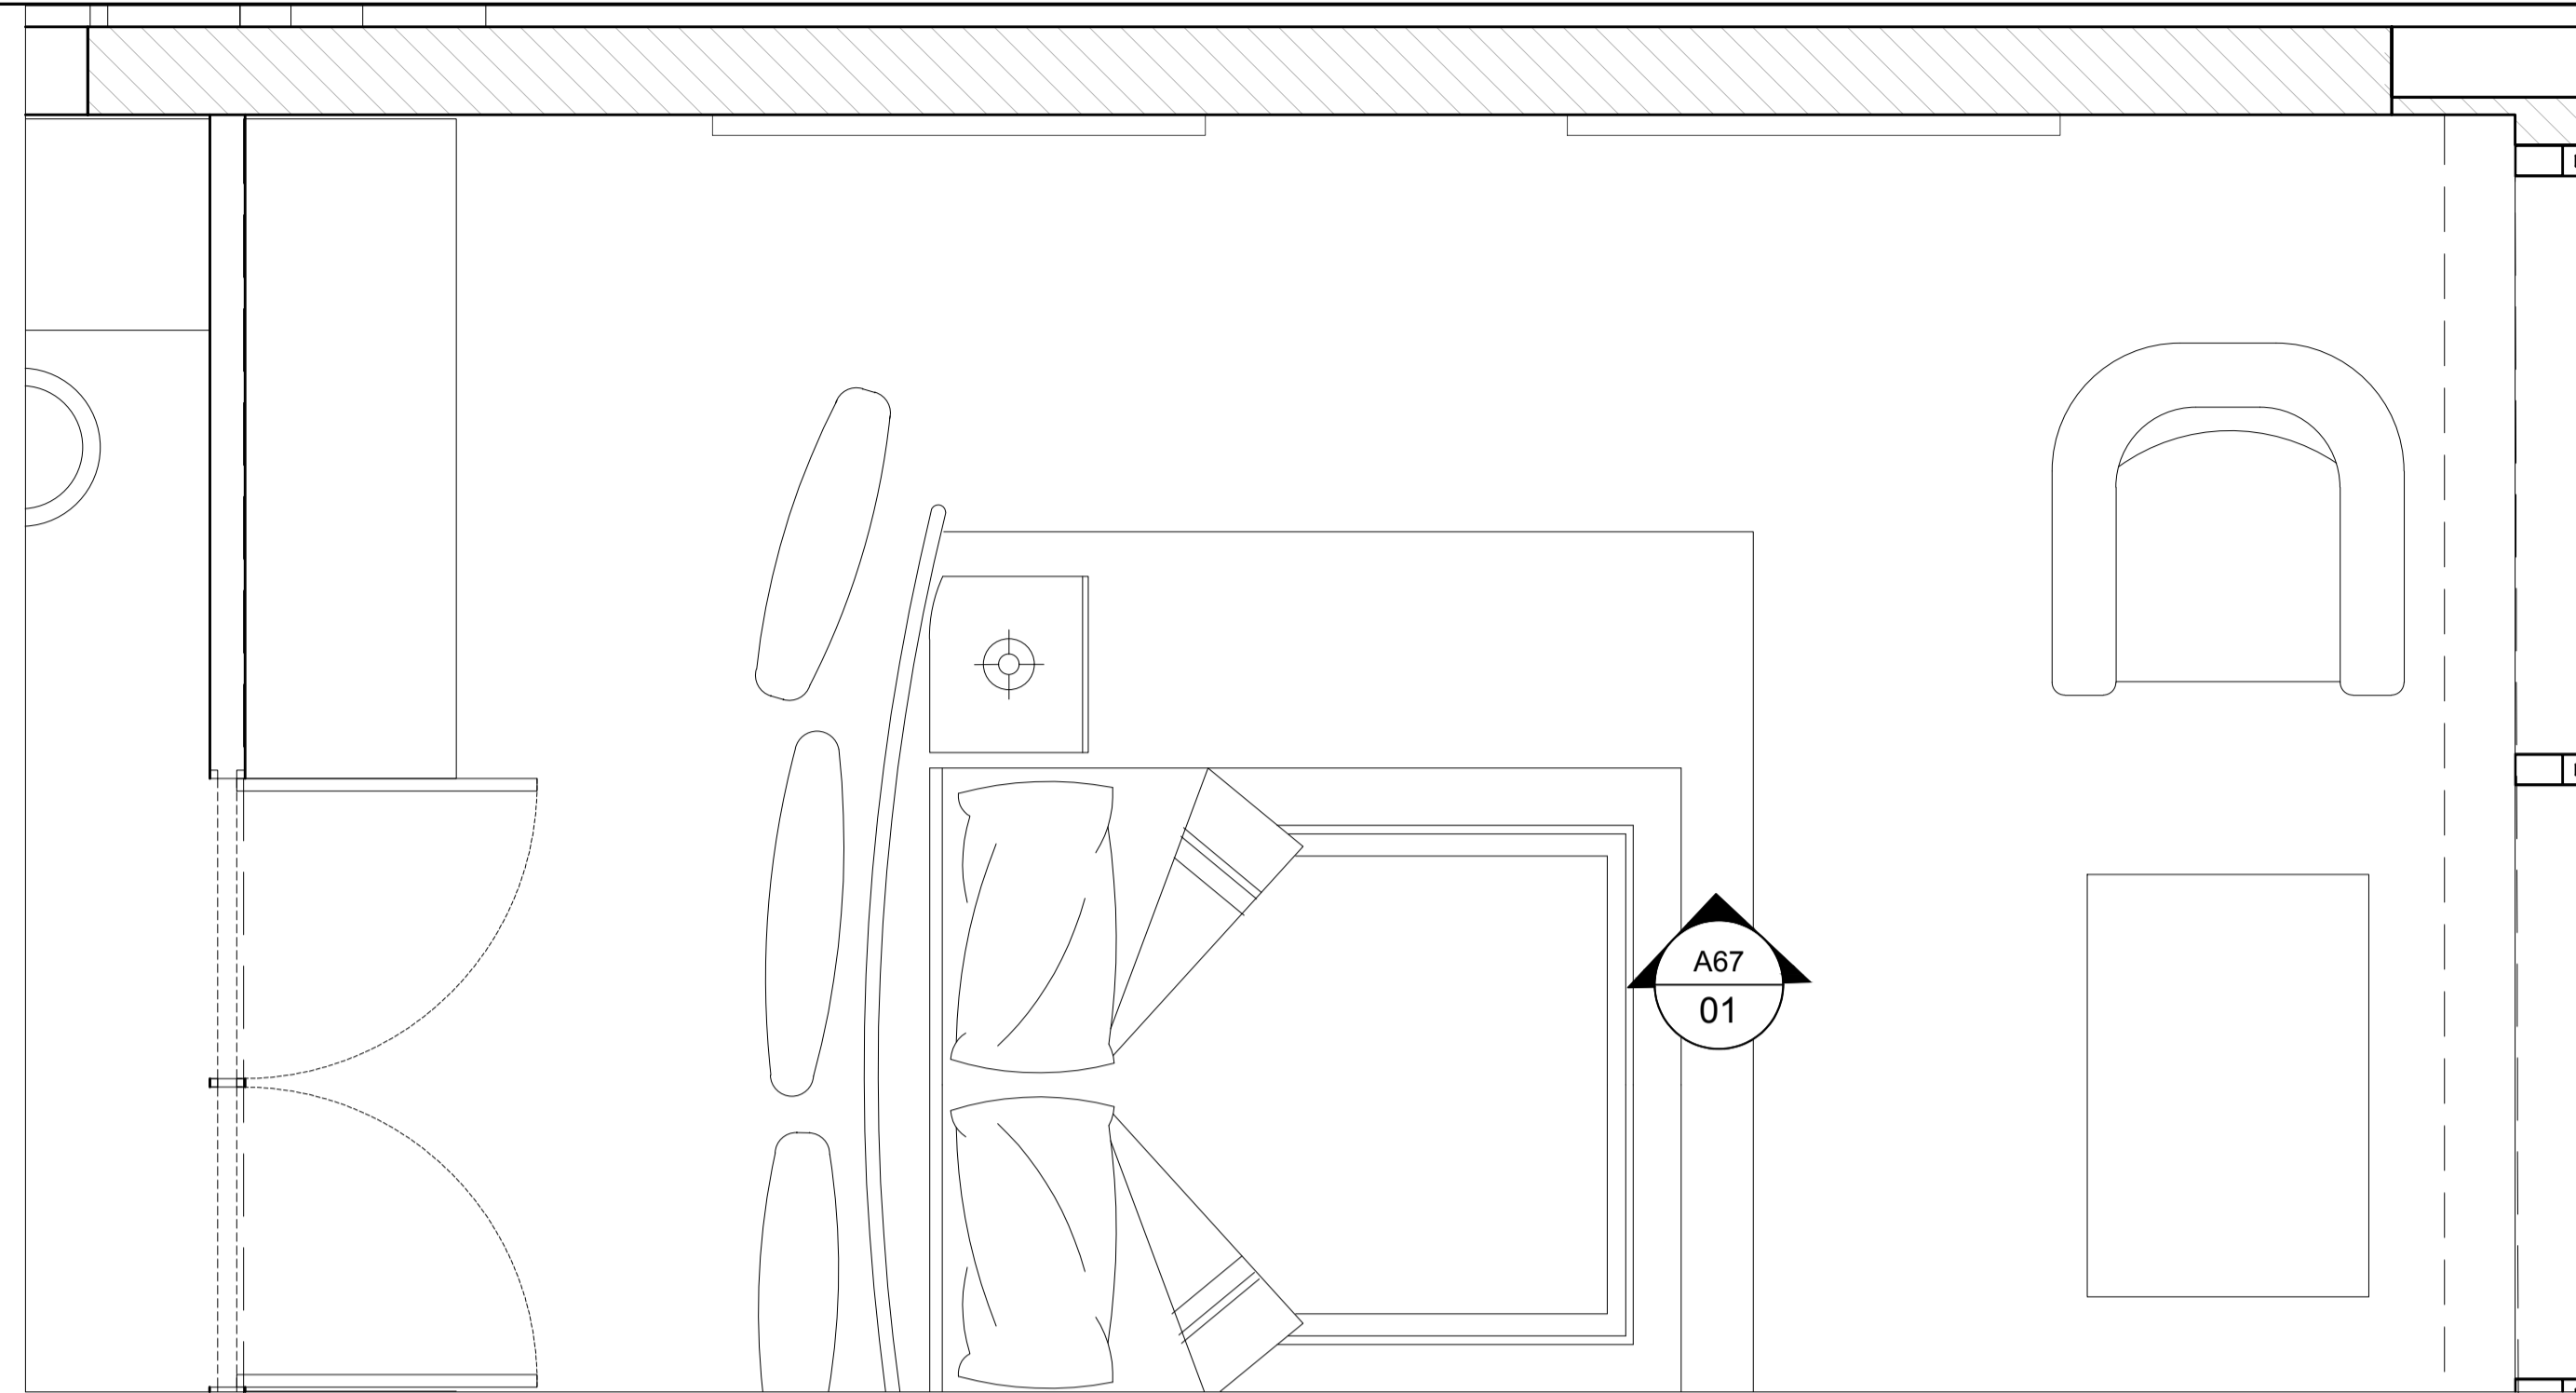


01 PLAN
A67 UPPER FLOOR - MASTER BEDROOM

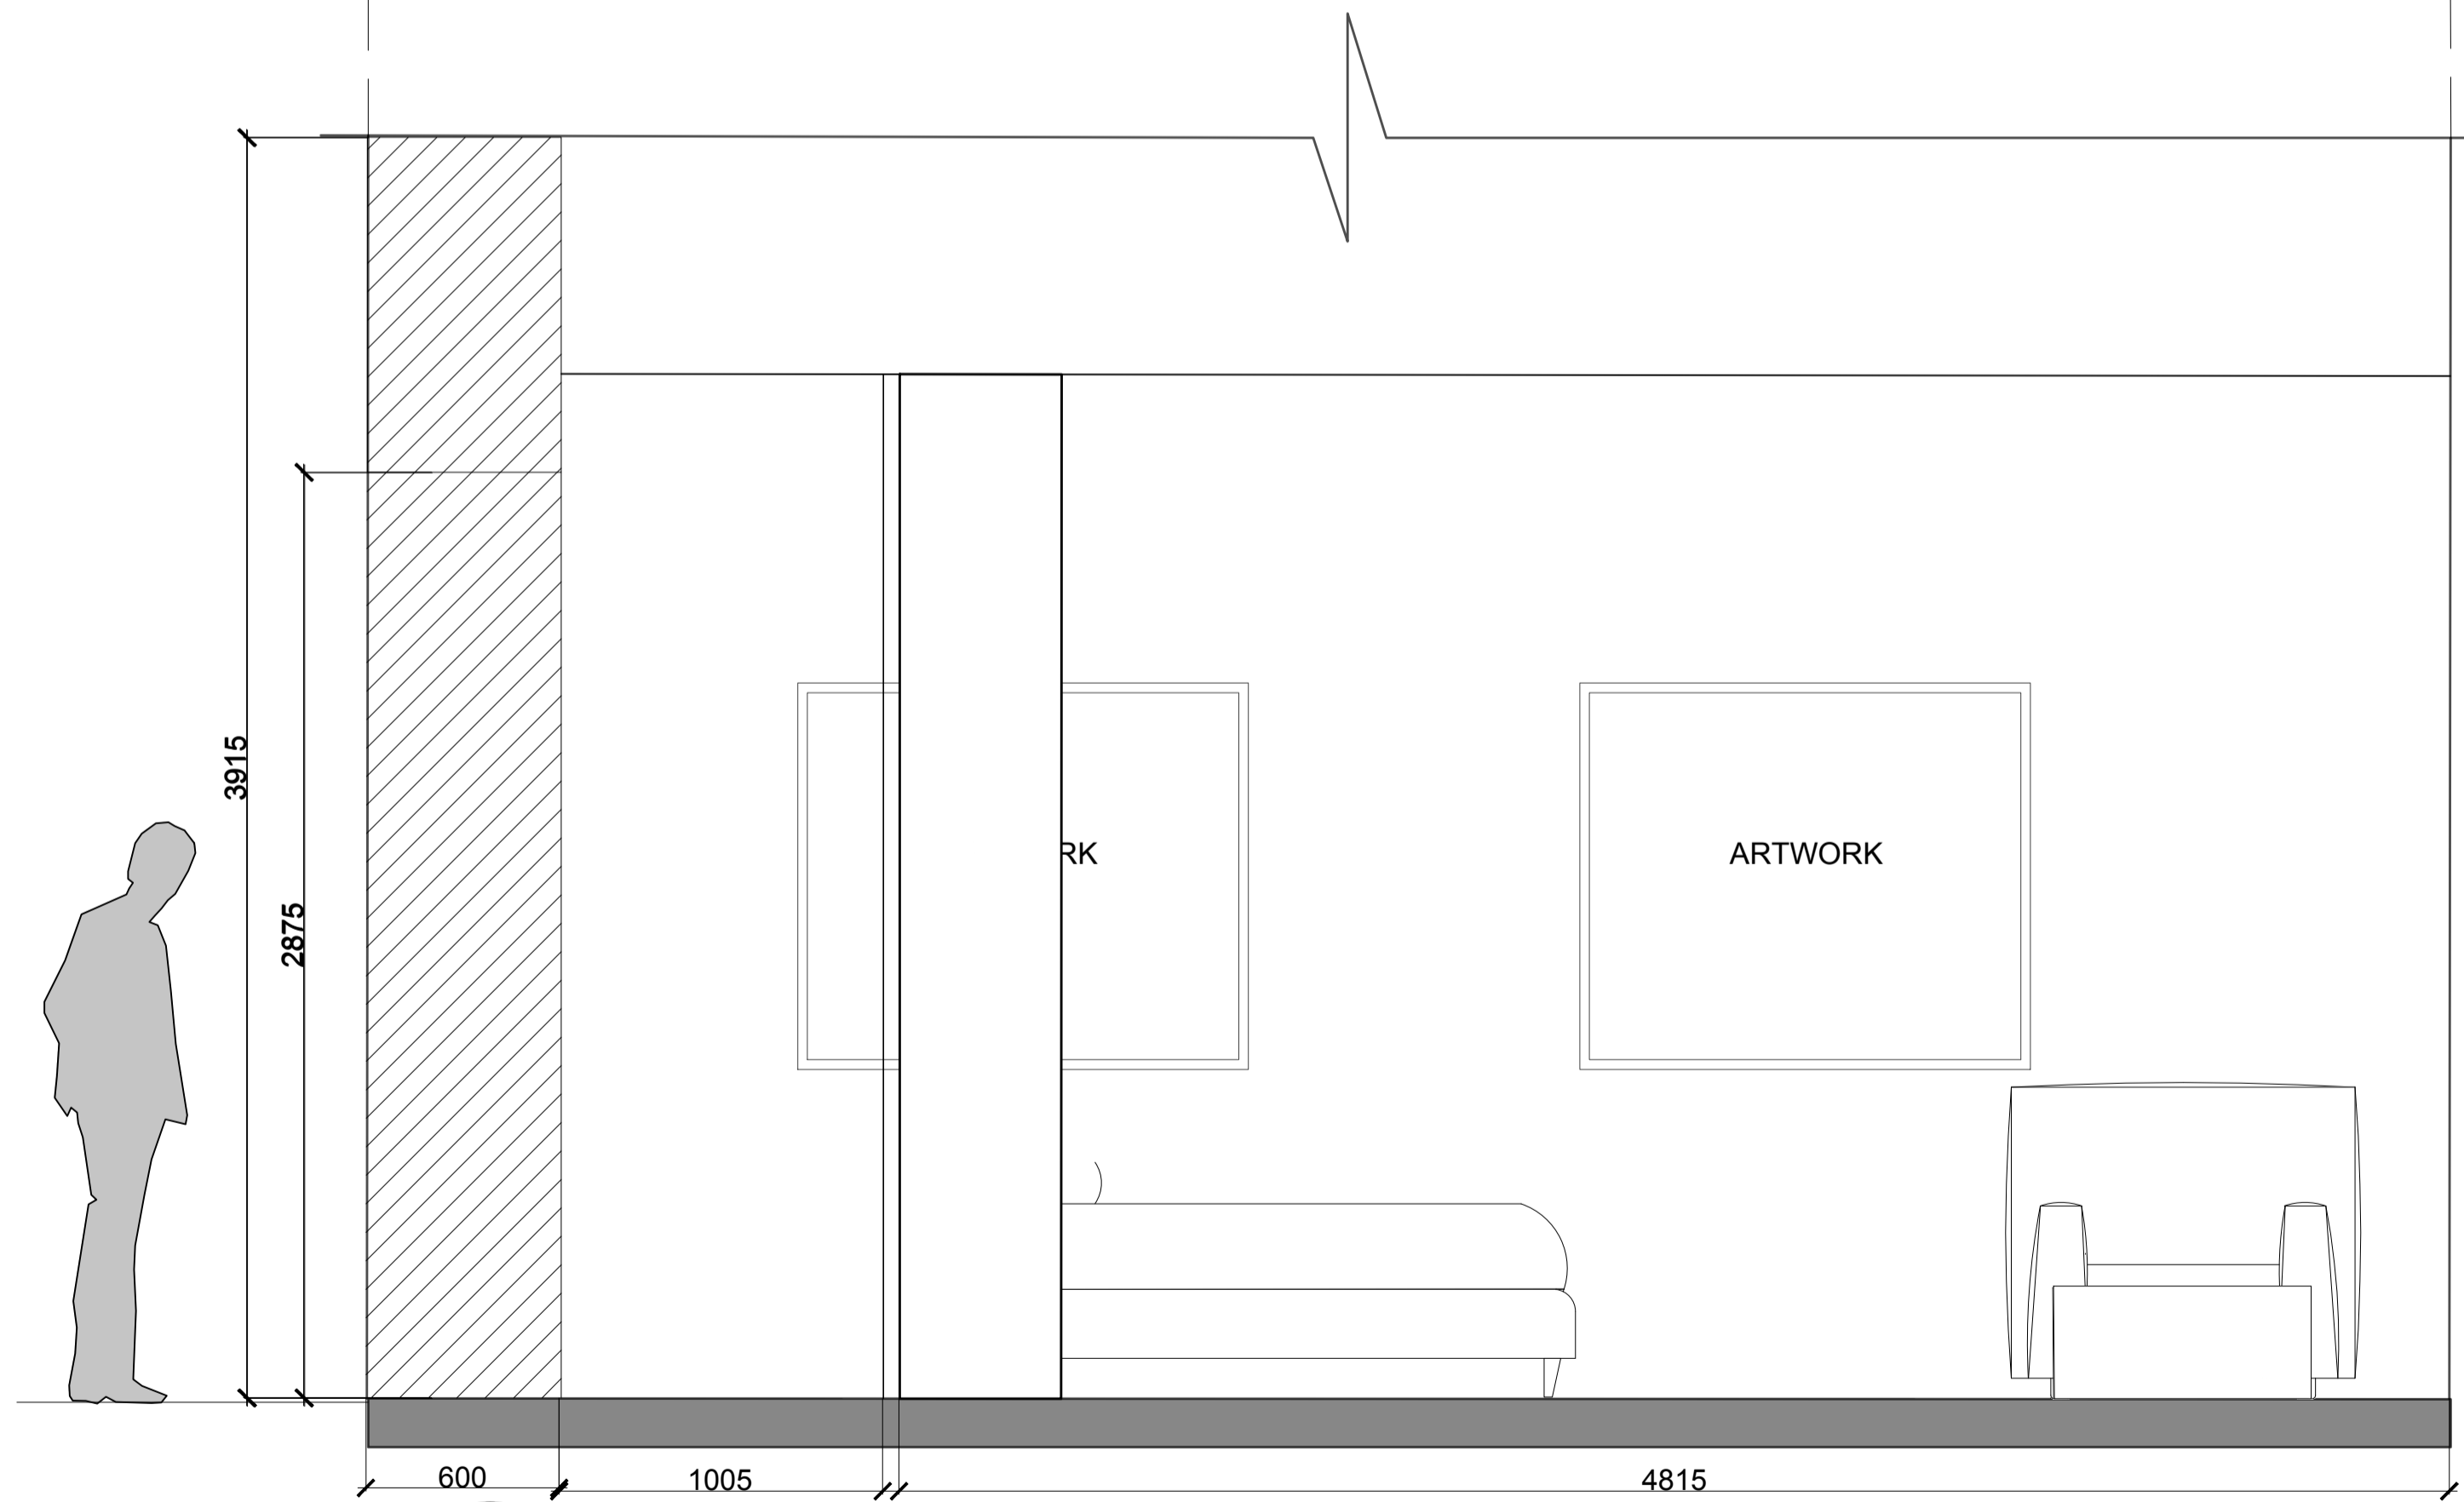

01 ELEVATION
A67 UPPER FLOOR - MASTER BEDROOM


NOTES:

KEY PLAN

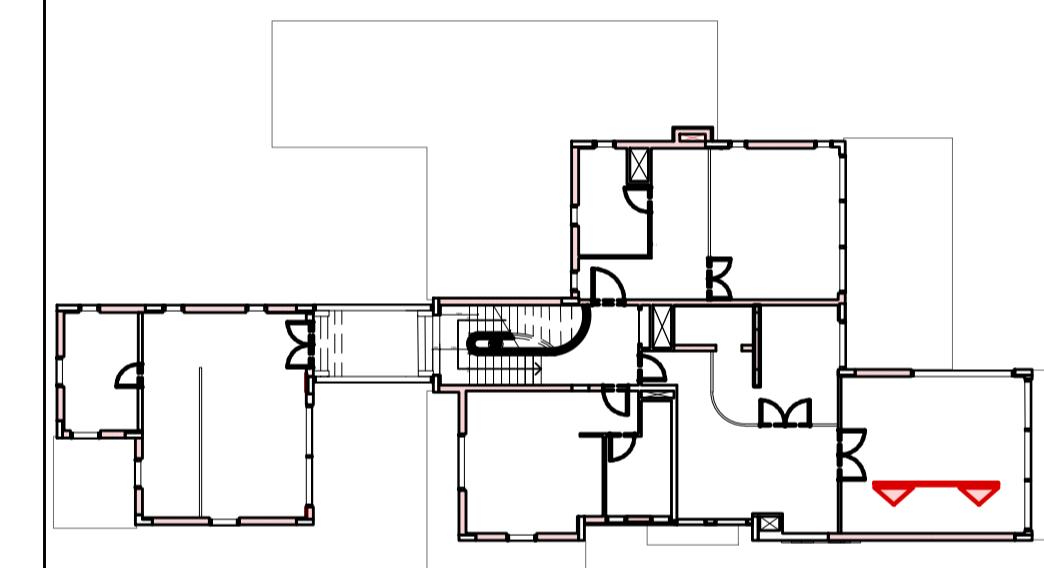


ISSUES:

No:	Date	Description	Sign off by:
		RIBA STAGE 1	

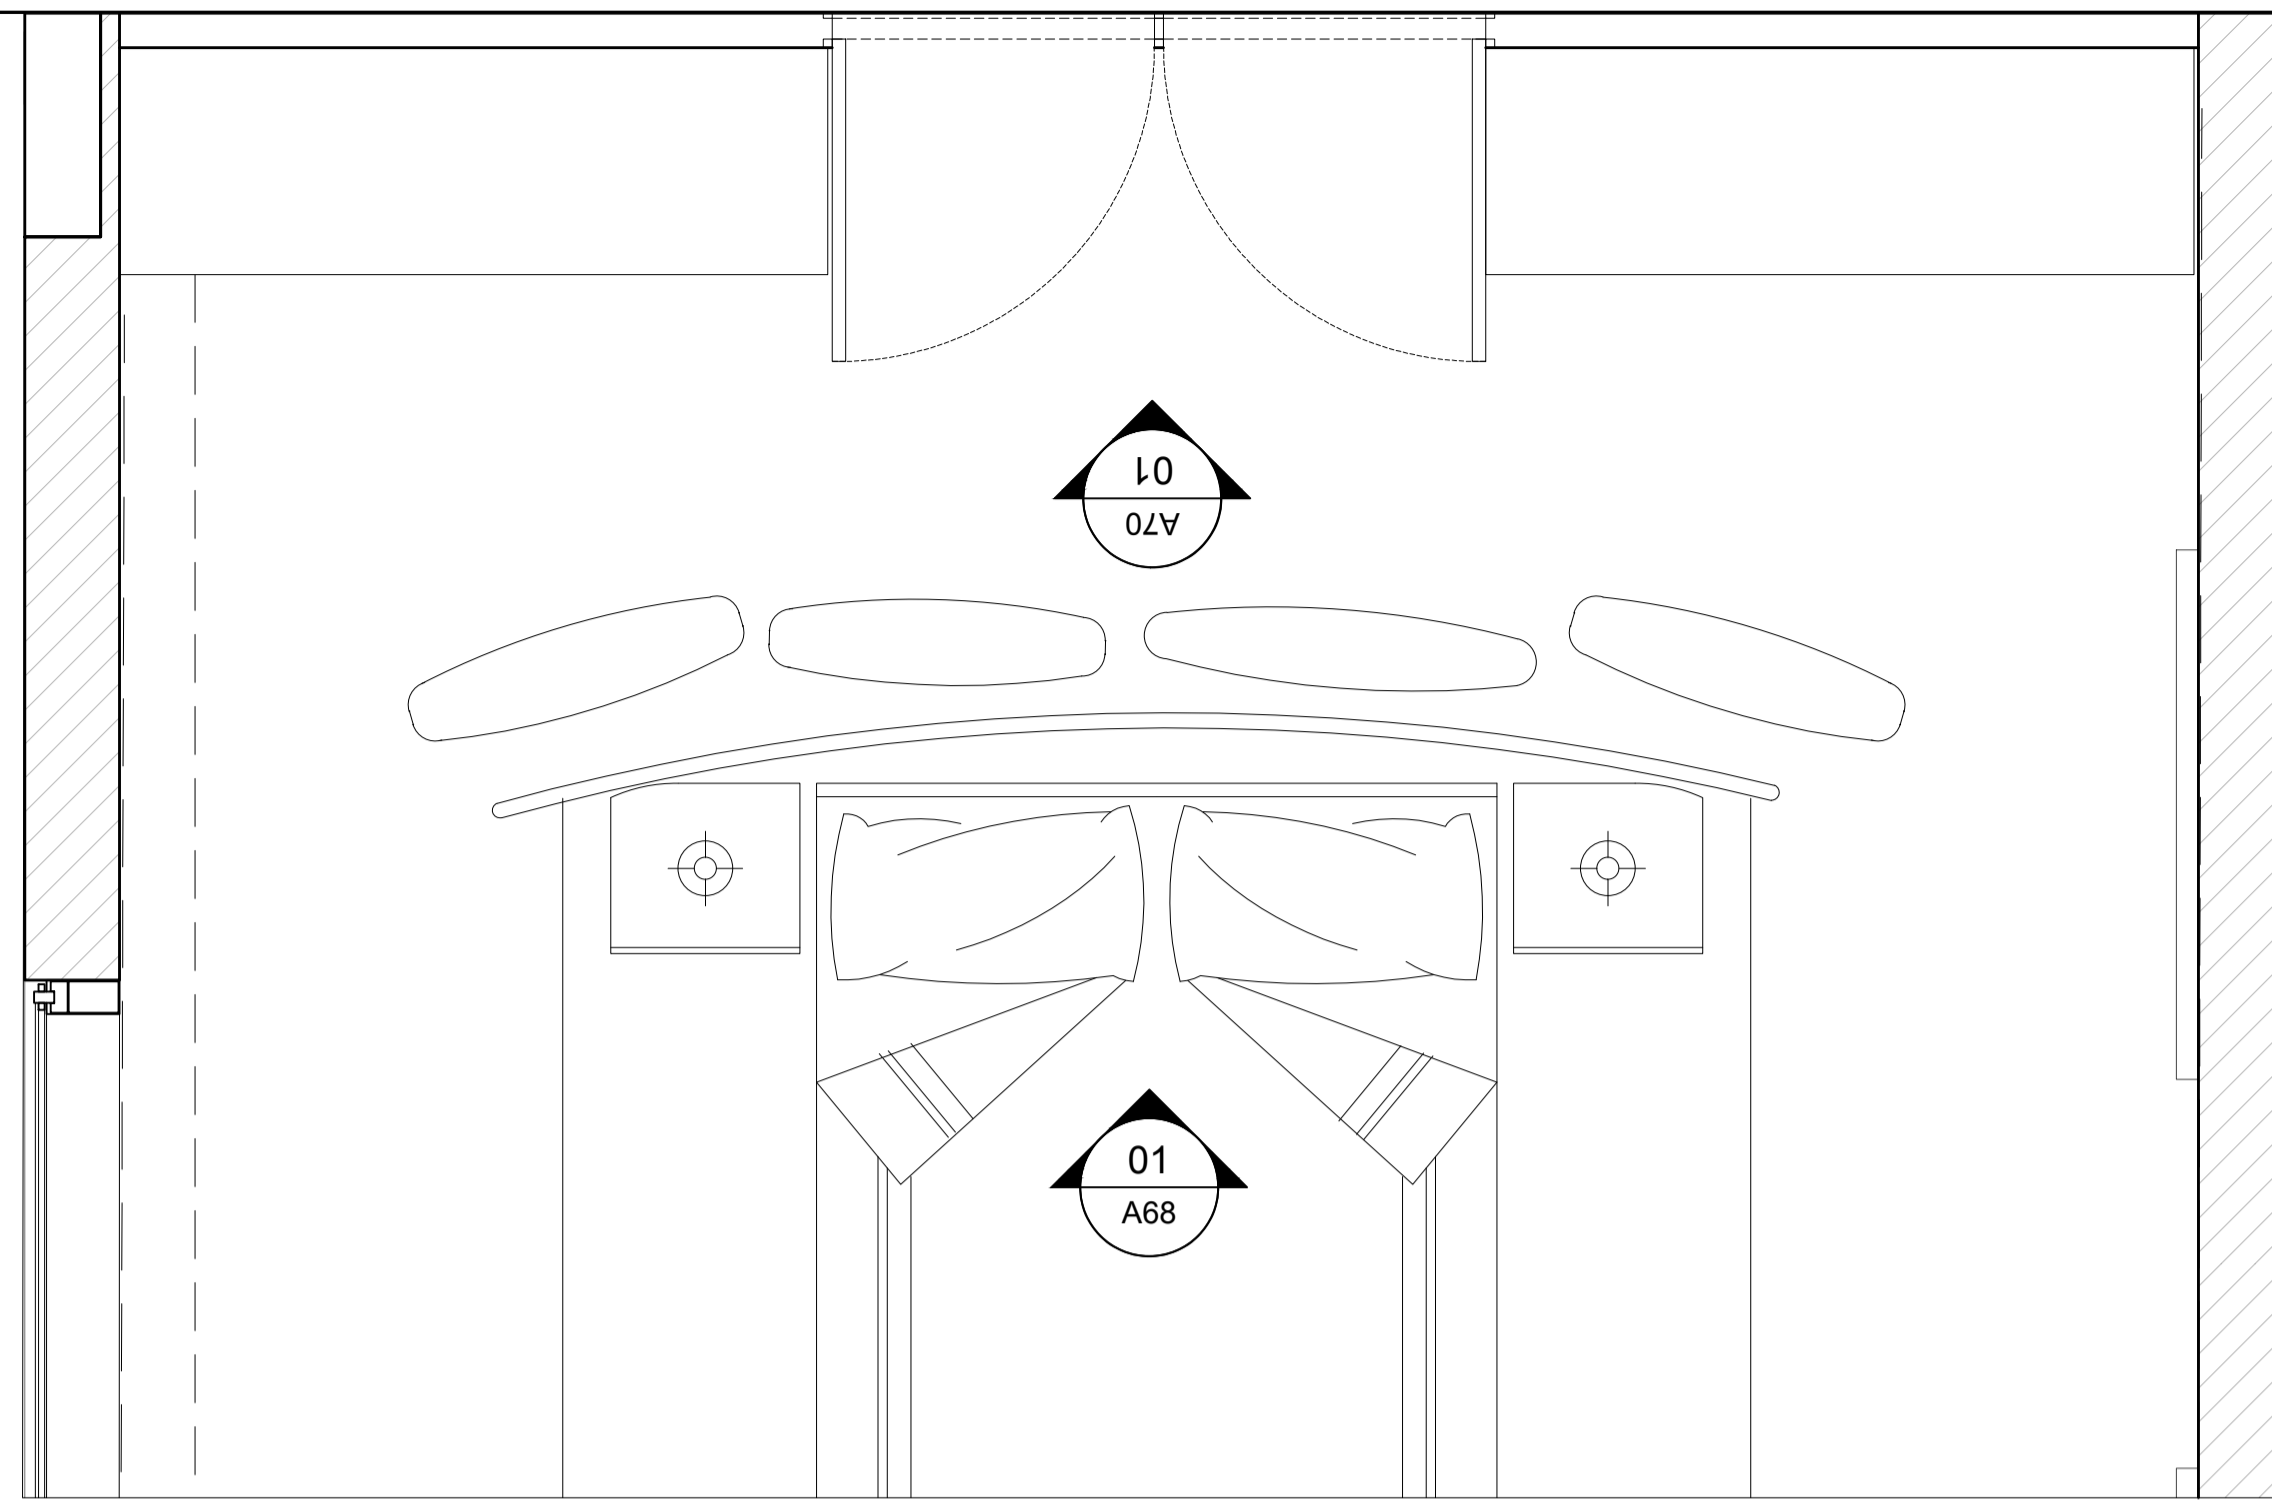


01 PLAN
A68 UPPER FLOOR - MASTER BEDROOM

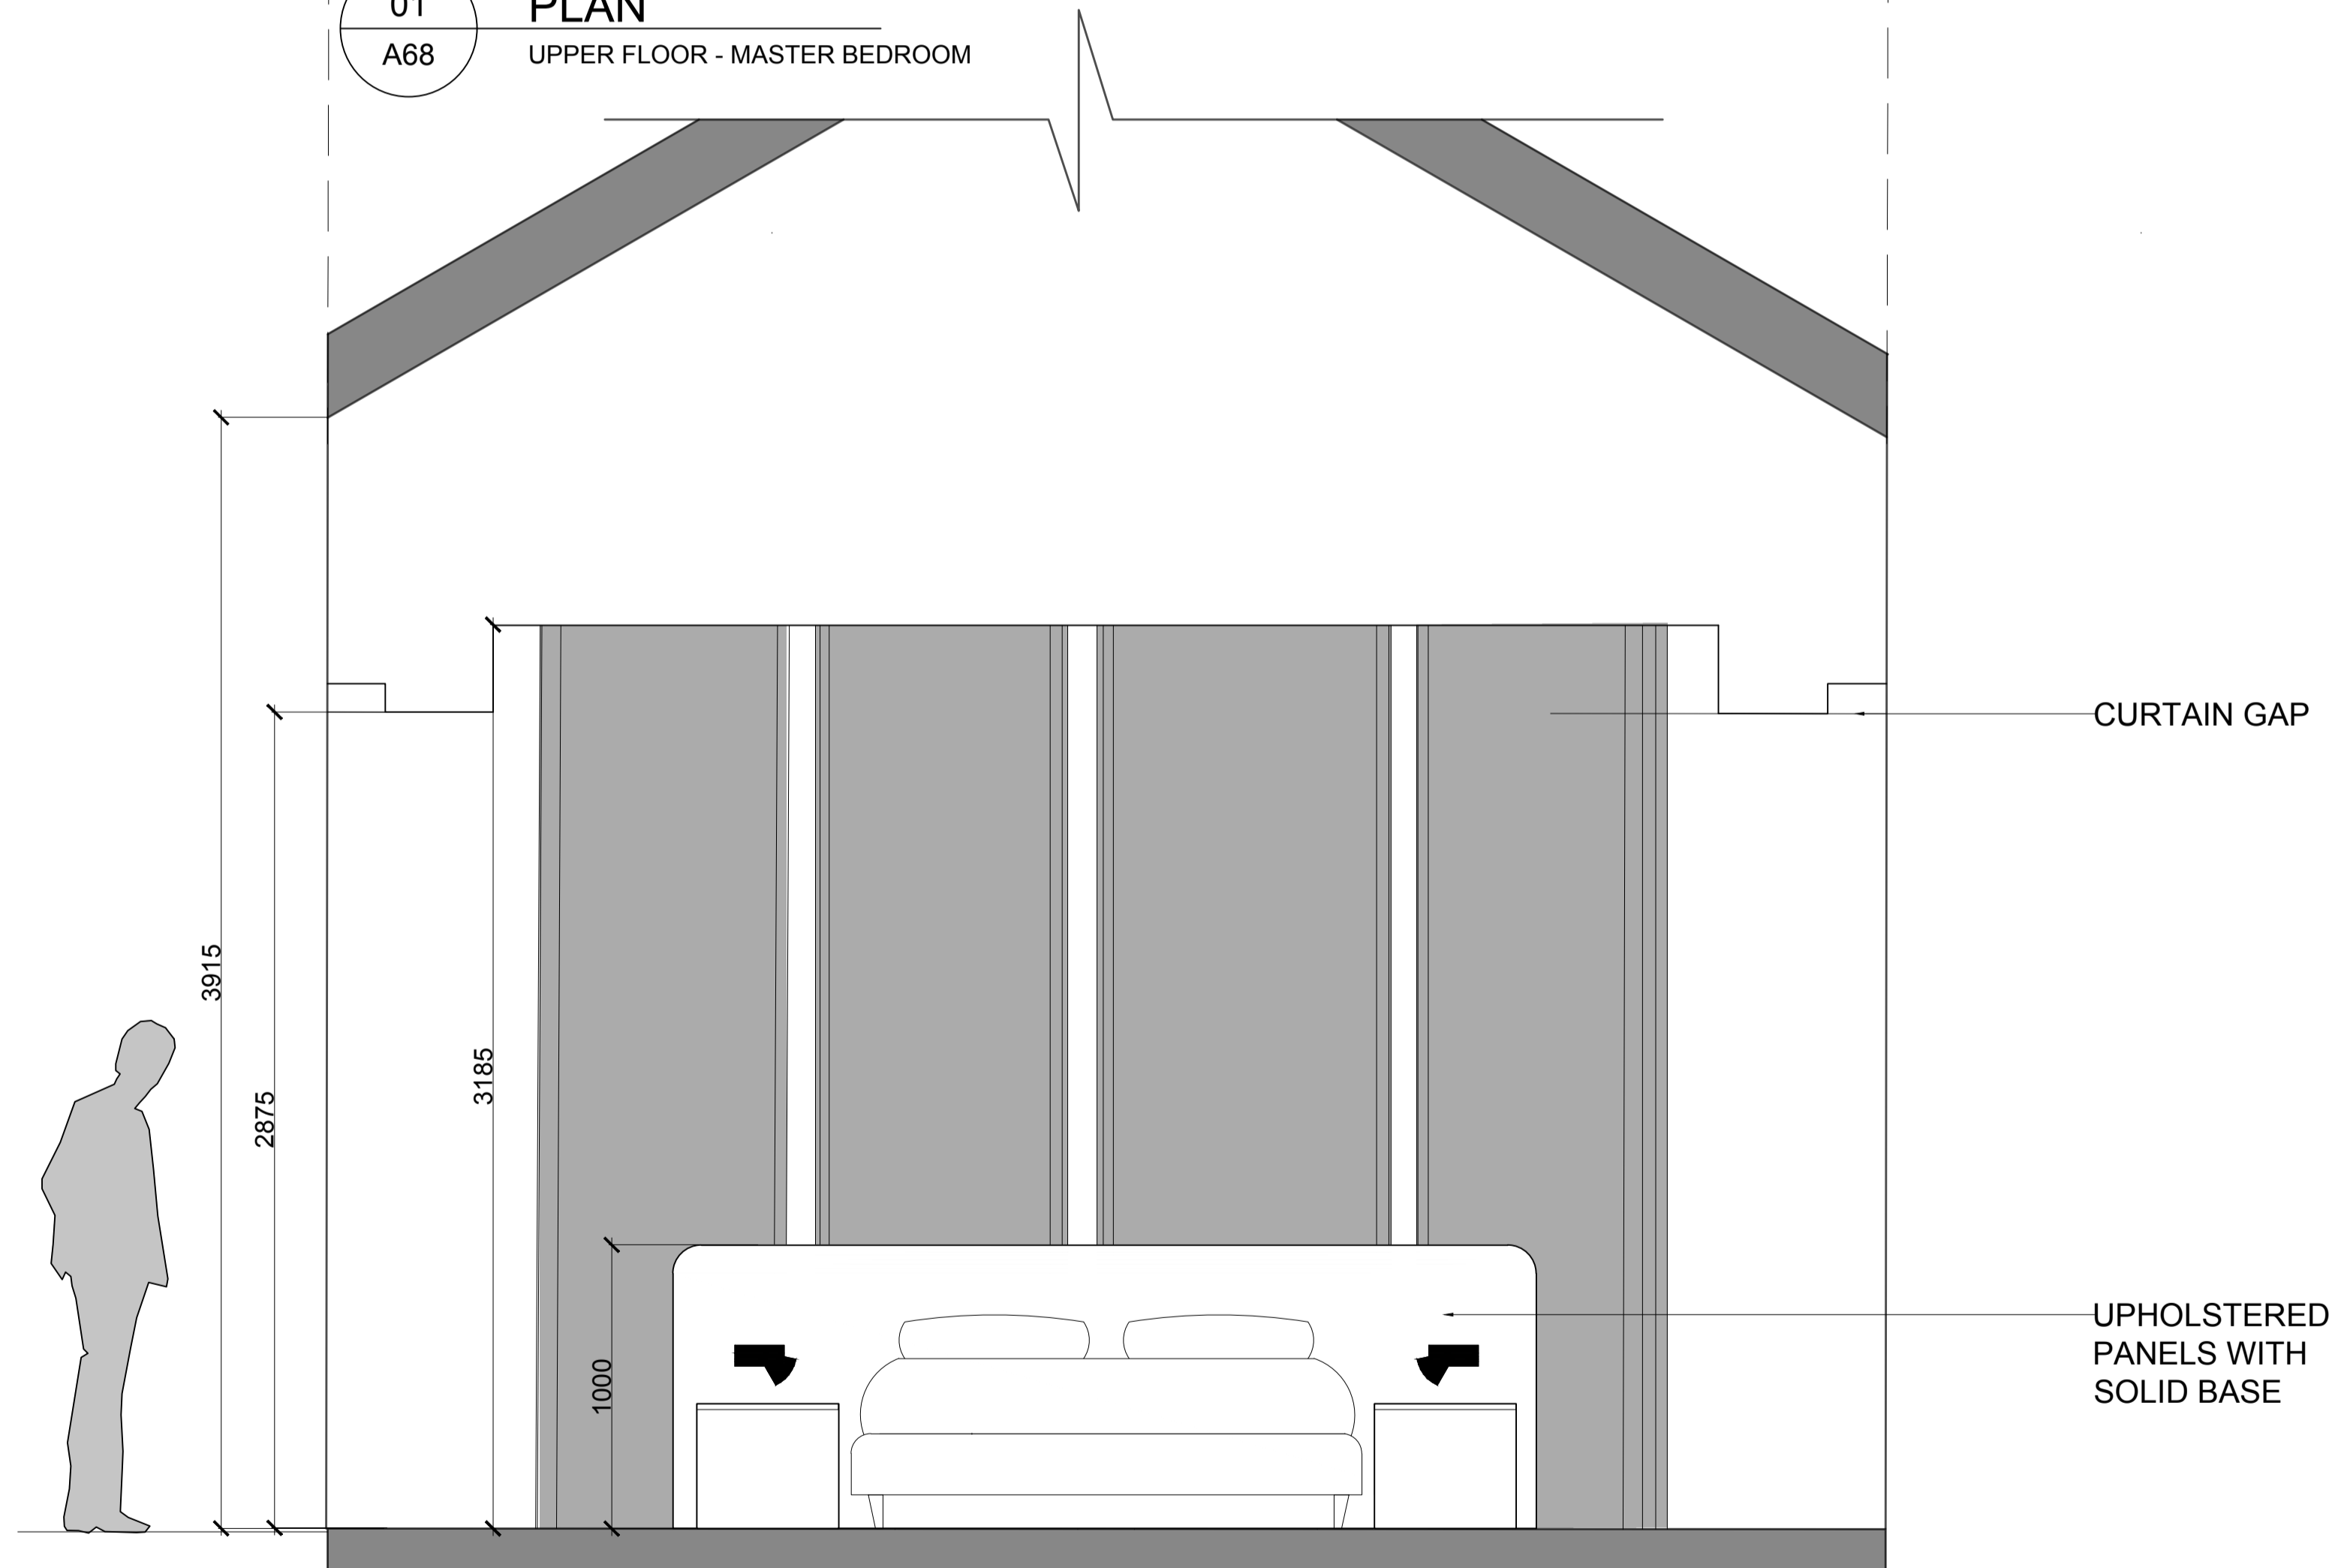

01 ELEVATION
A68 UPPER FLOOR - MASTER BEDROOM


NOTES:

KEY PLAN


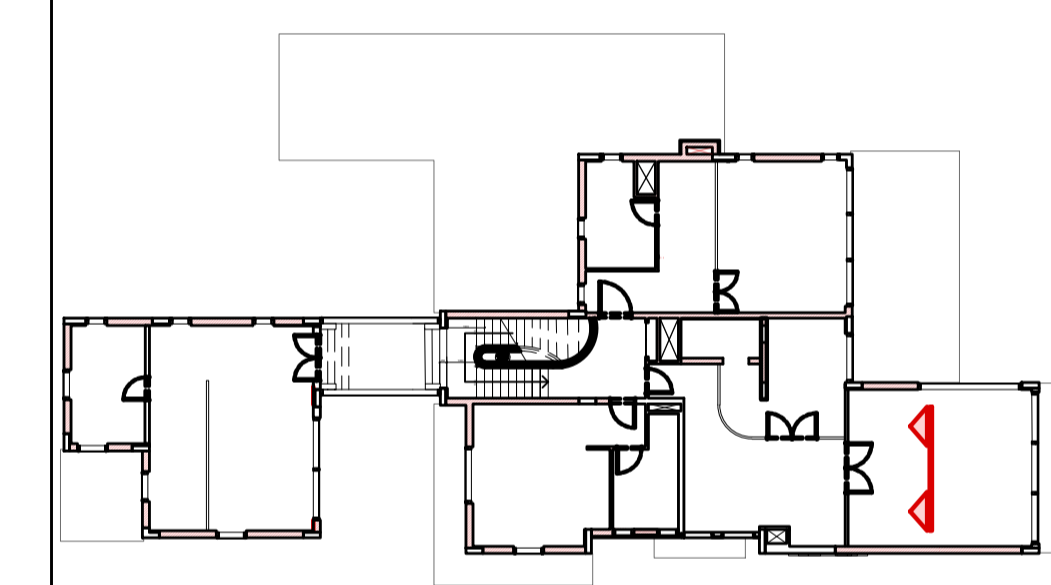


ISSUES:


No:	Date	Description	Sign off by:
		RIBA STAGE 1	

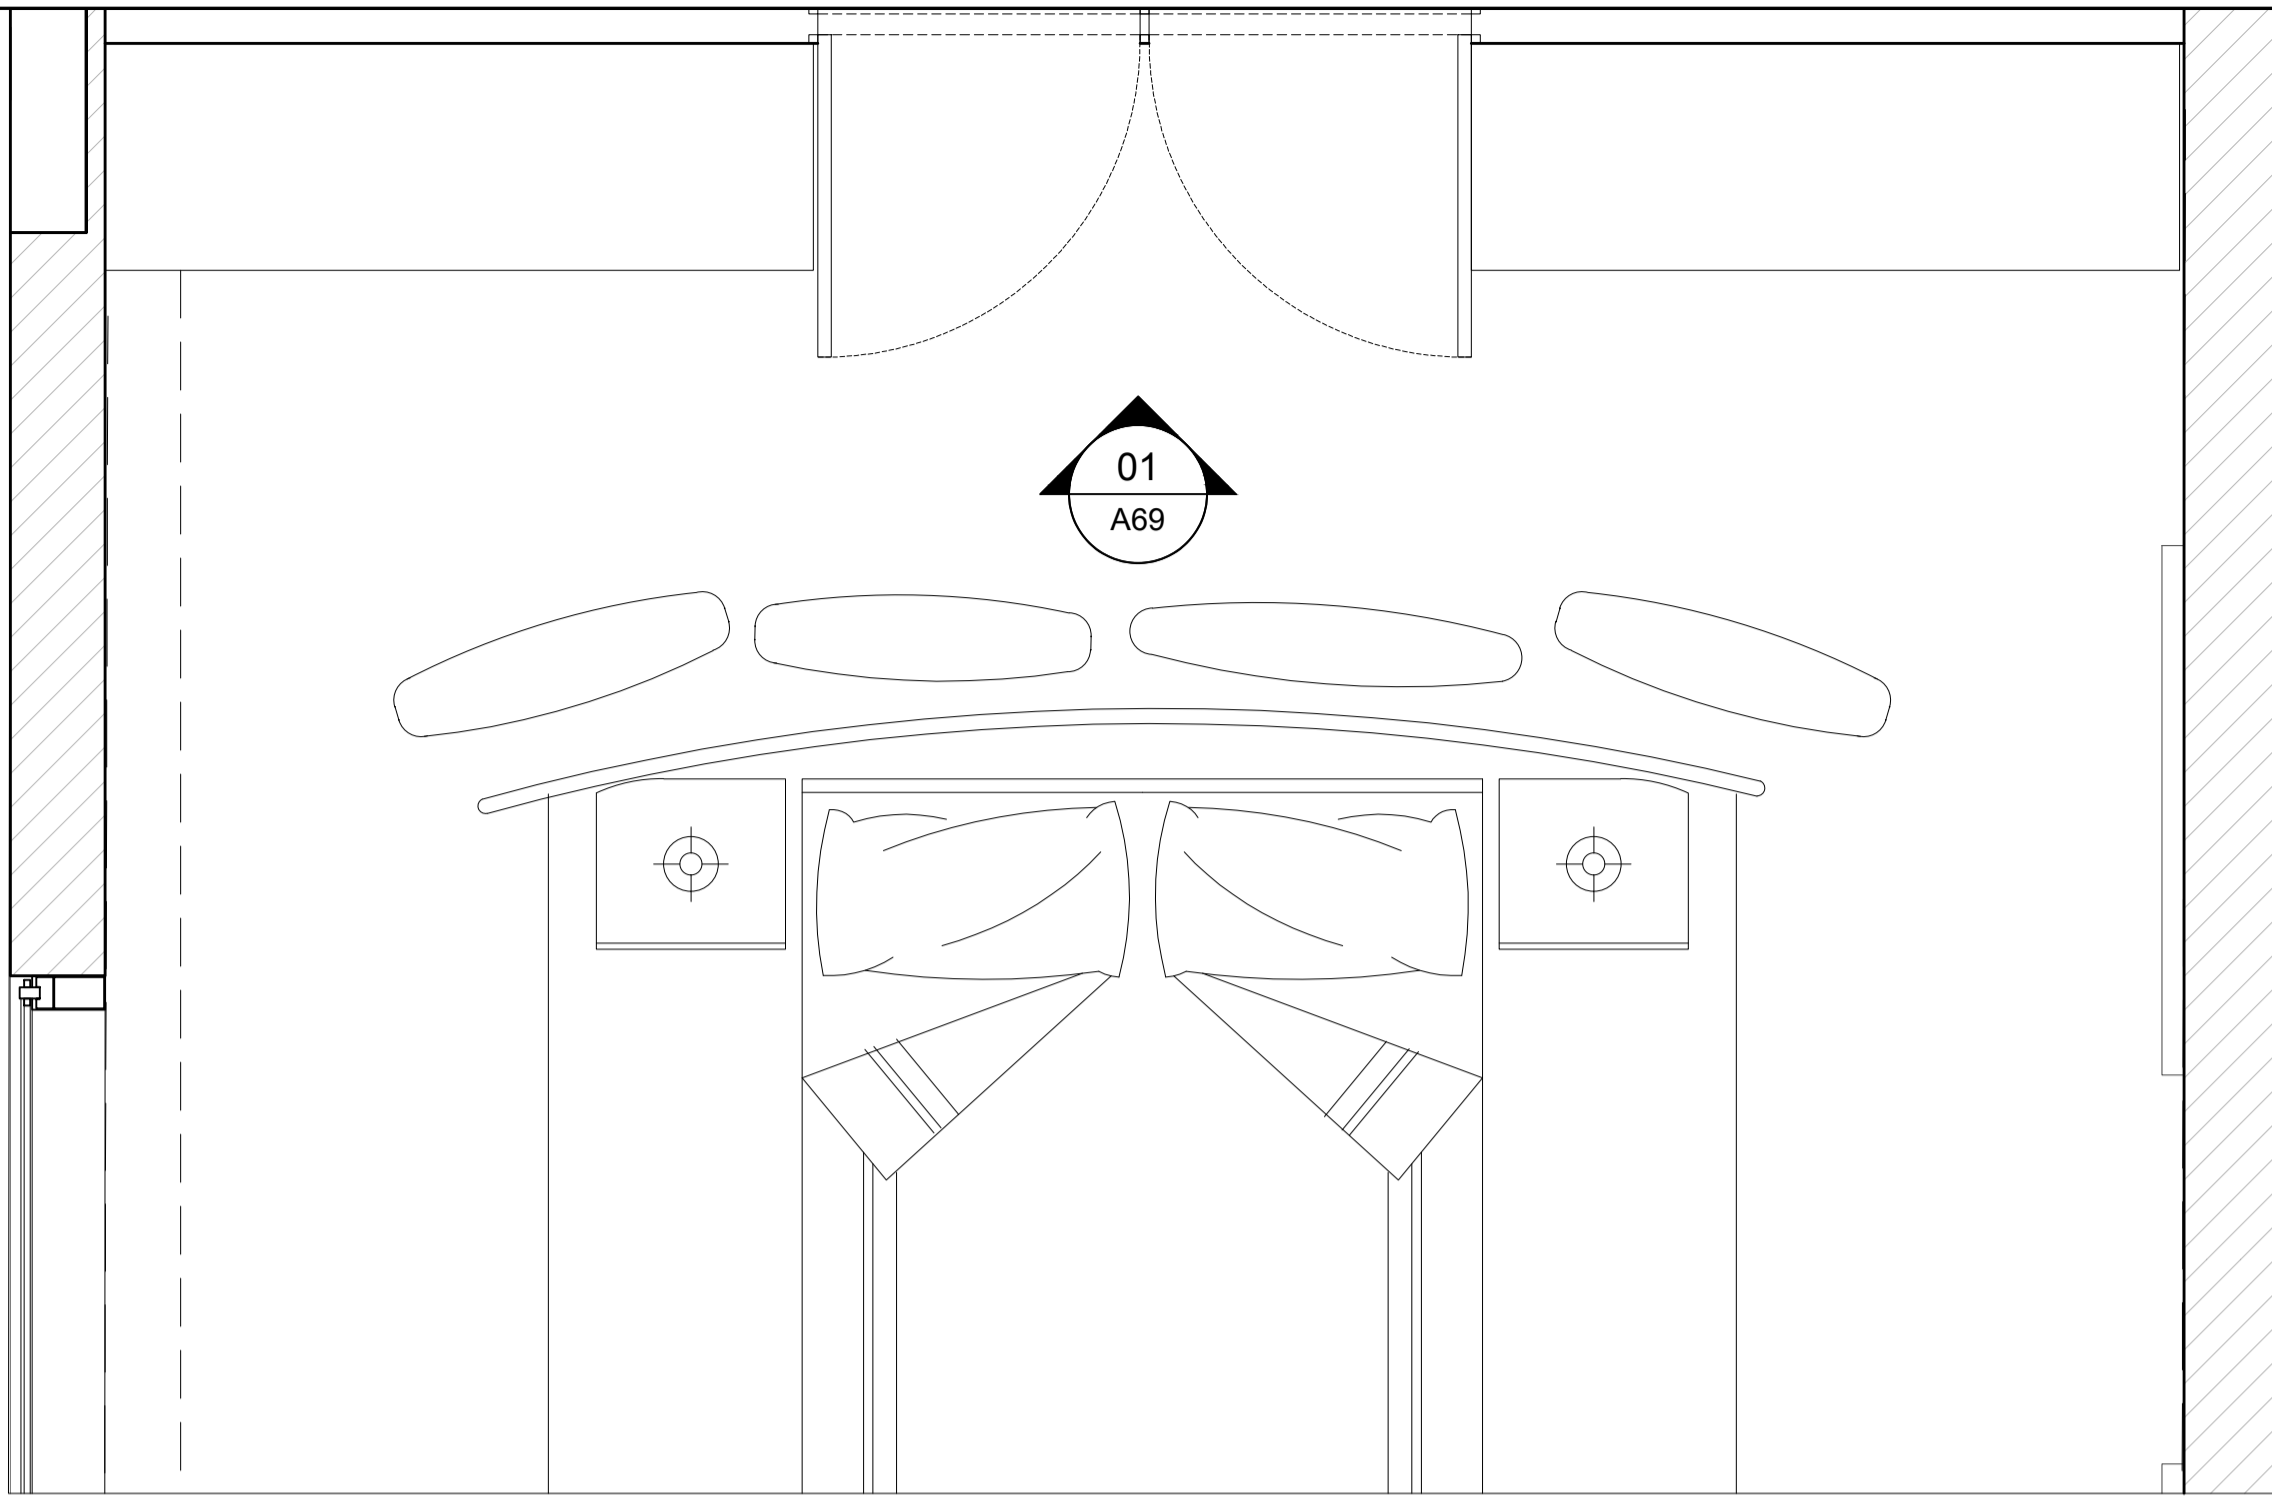

01
A69 PLAN
UPPER FLOOR - MASTER BEDROOM CLOSET

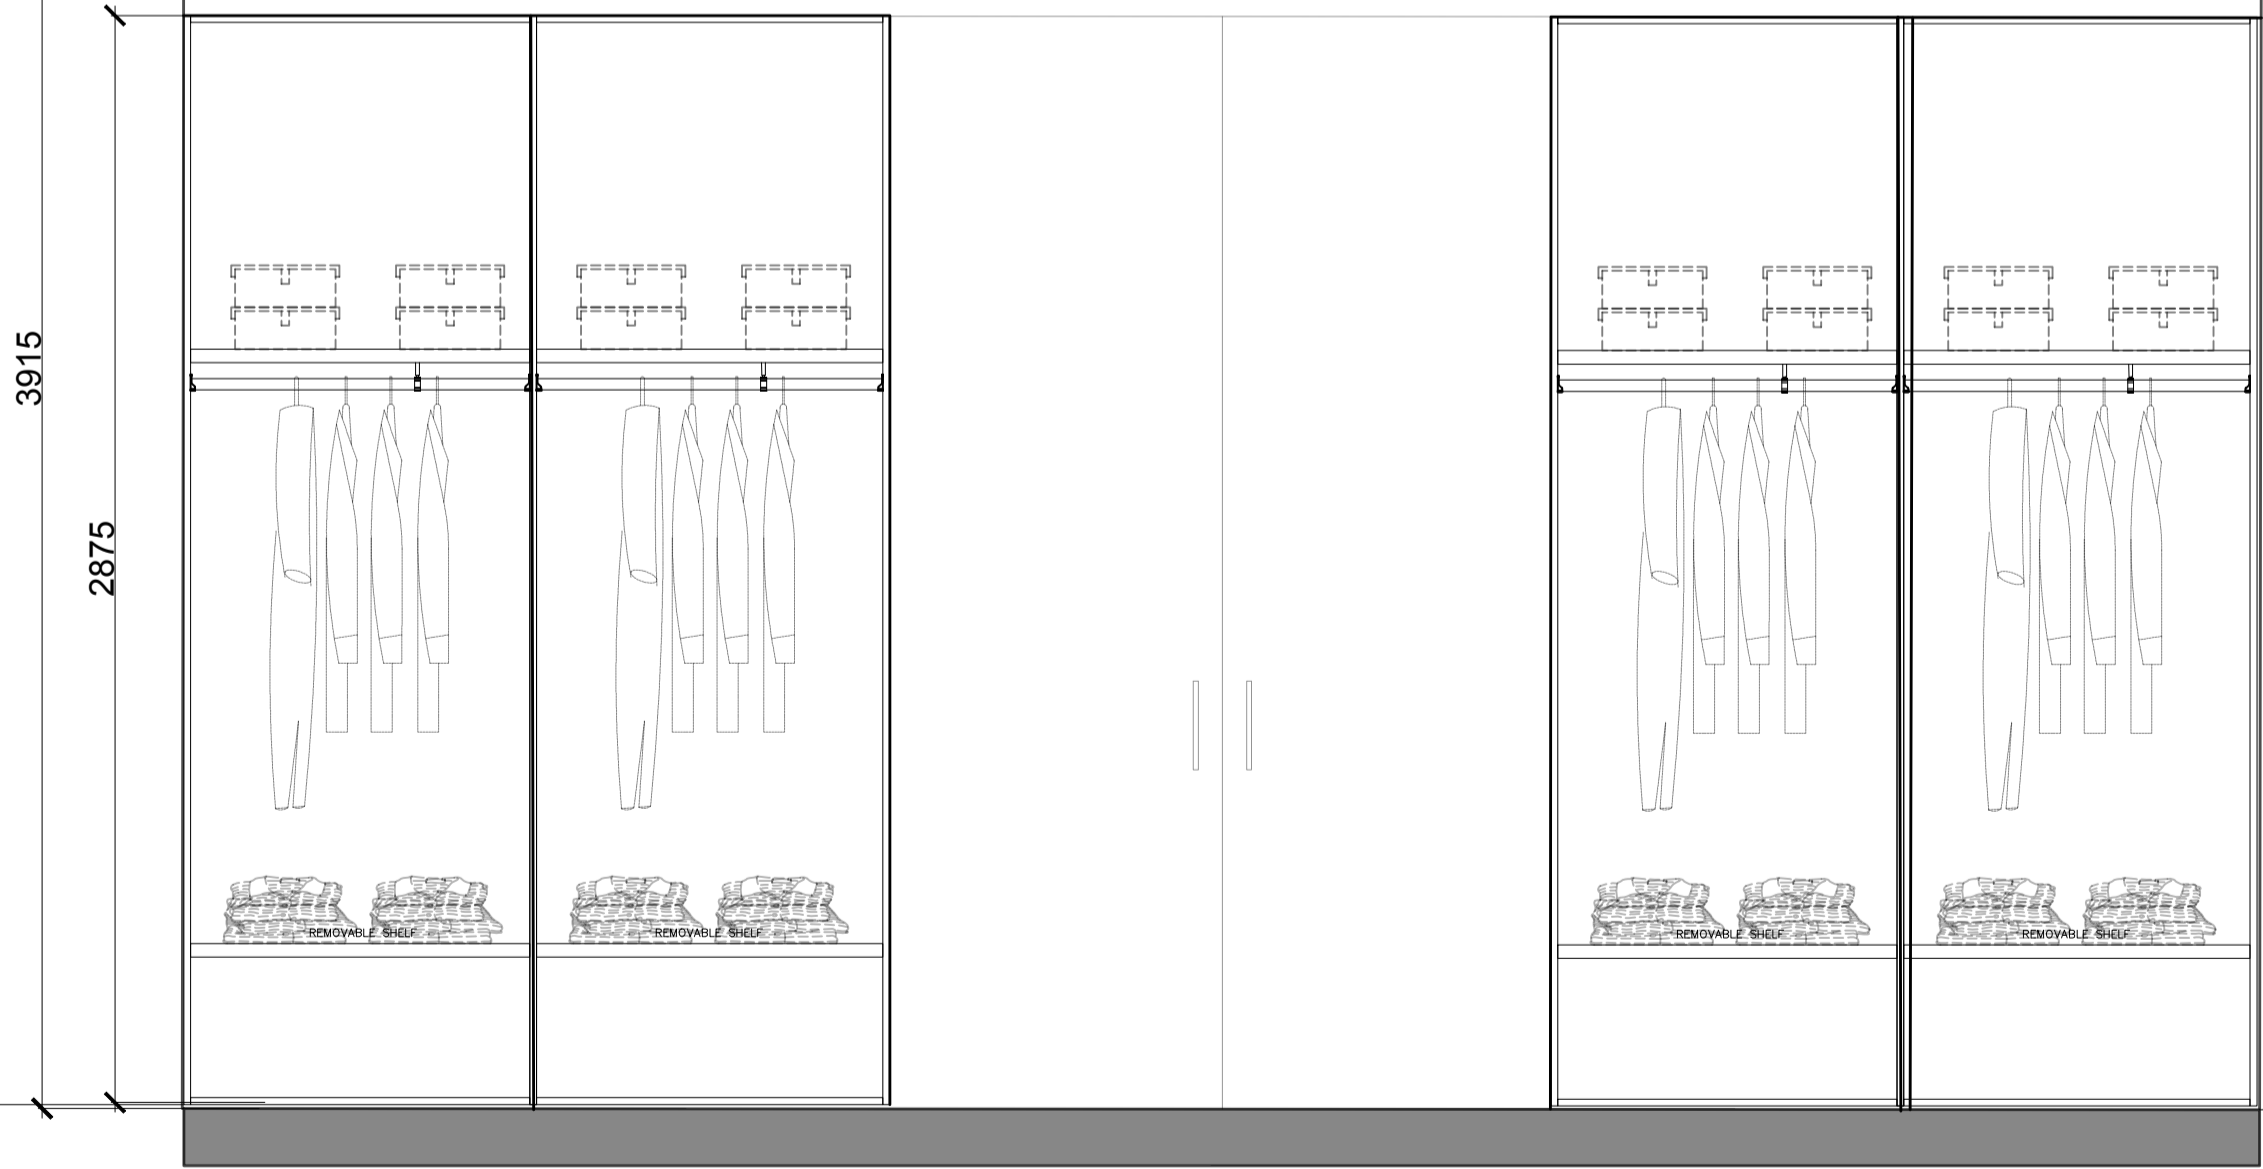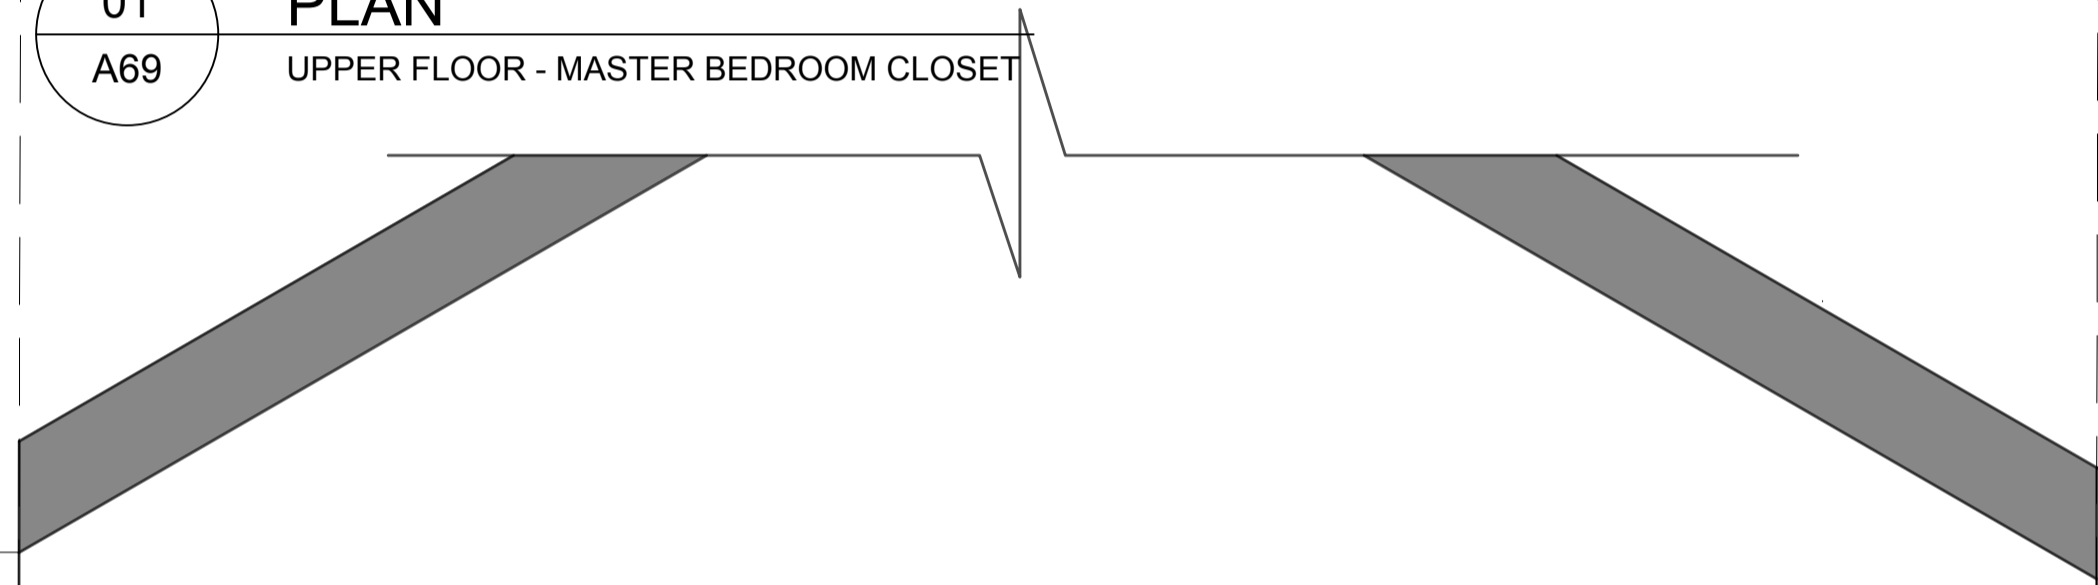


01
A69 ELEVATION
UPPER FLOOR - MASTER BEDROOM CLOSET

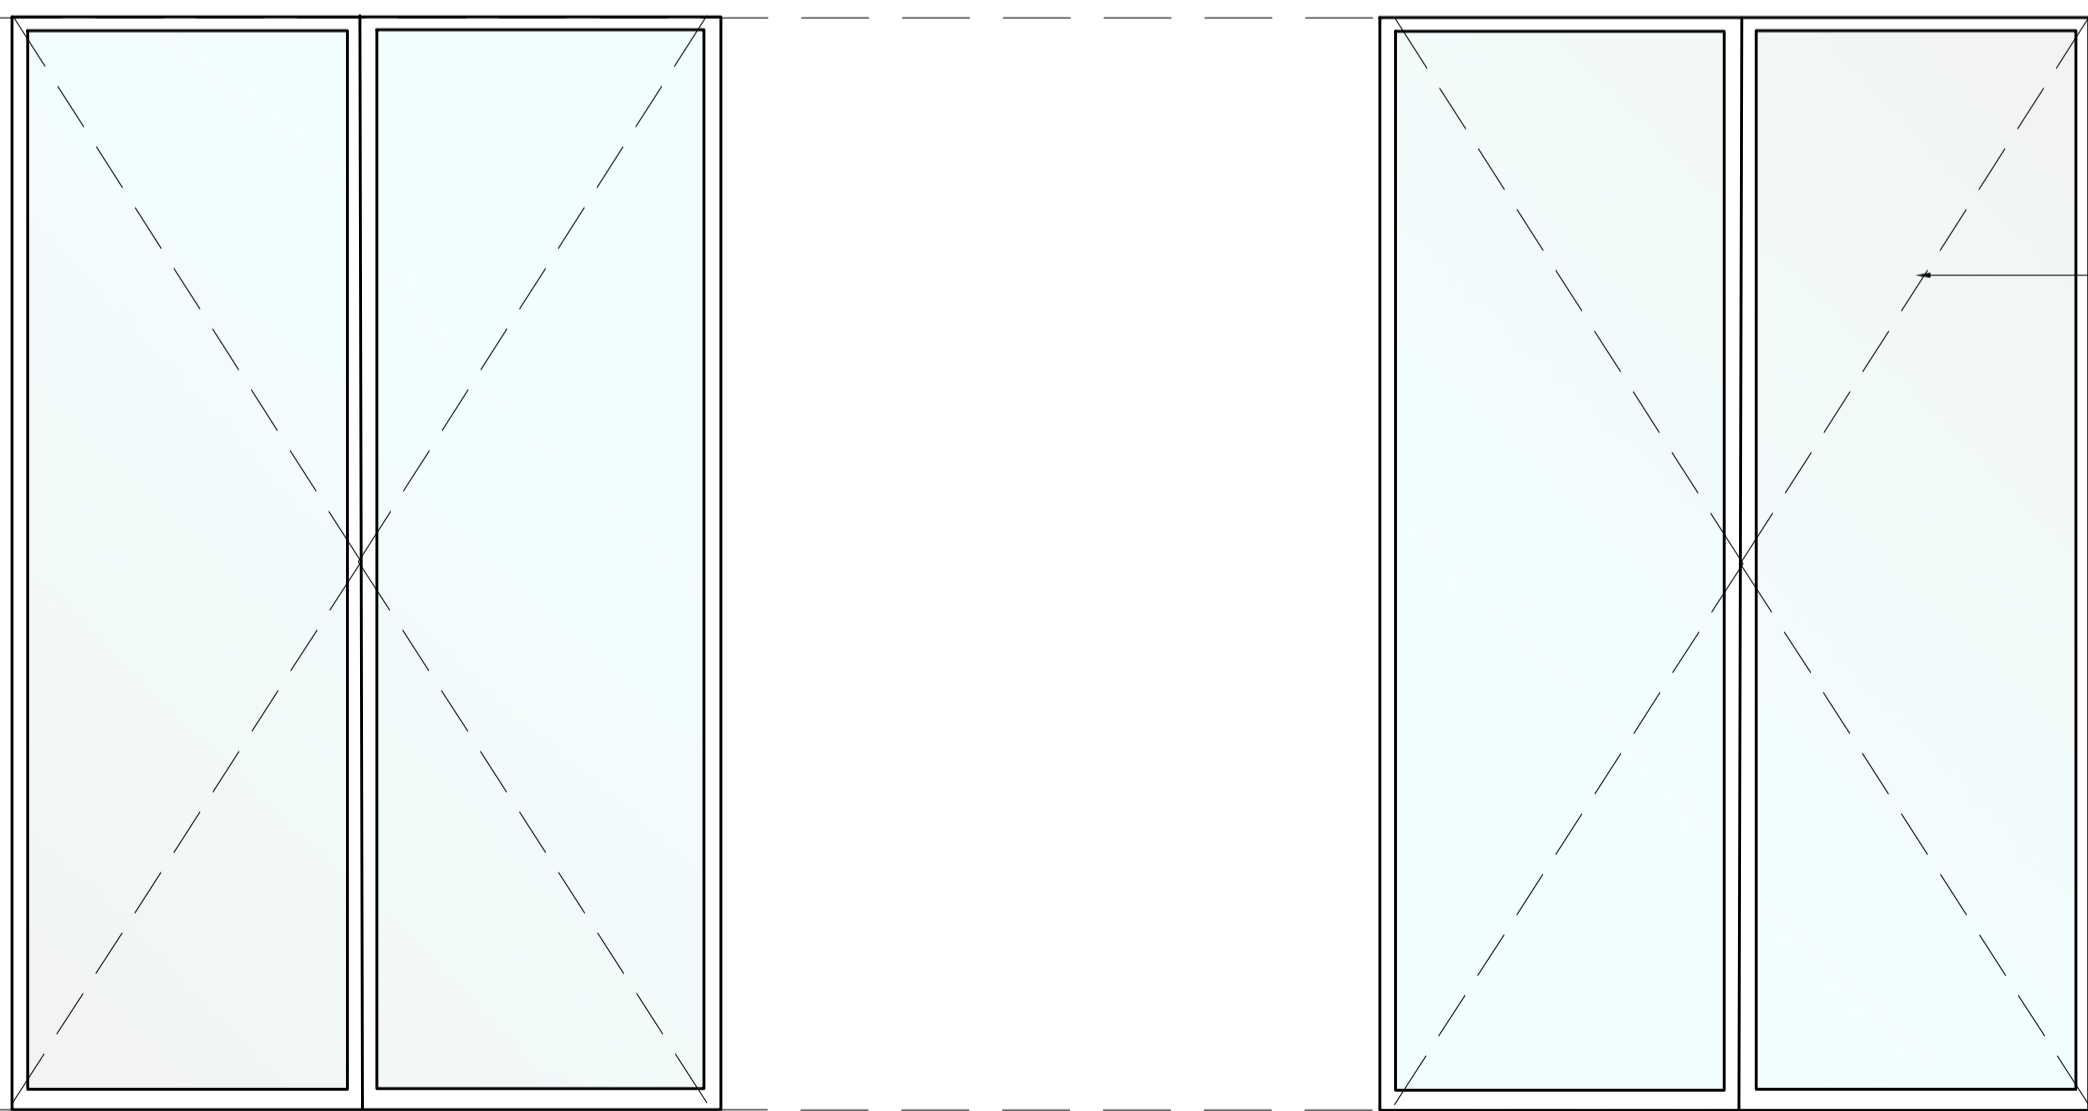

GLASS
FRONTS


NOTES:

KEY PLAN

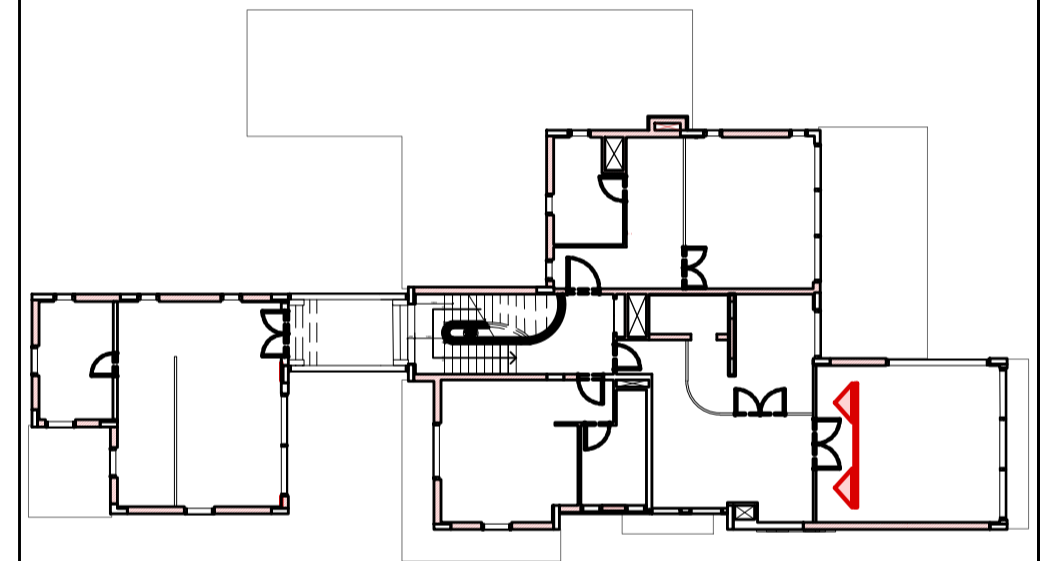


ISSUES:

No:	Date	Description	Sign off by:
		RIBA STAGE 1	

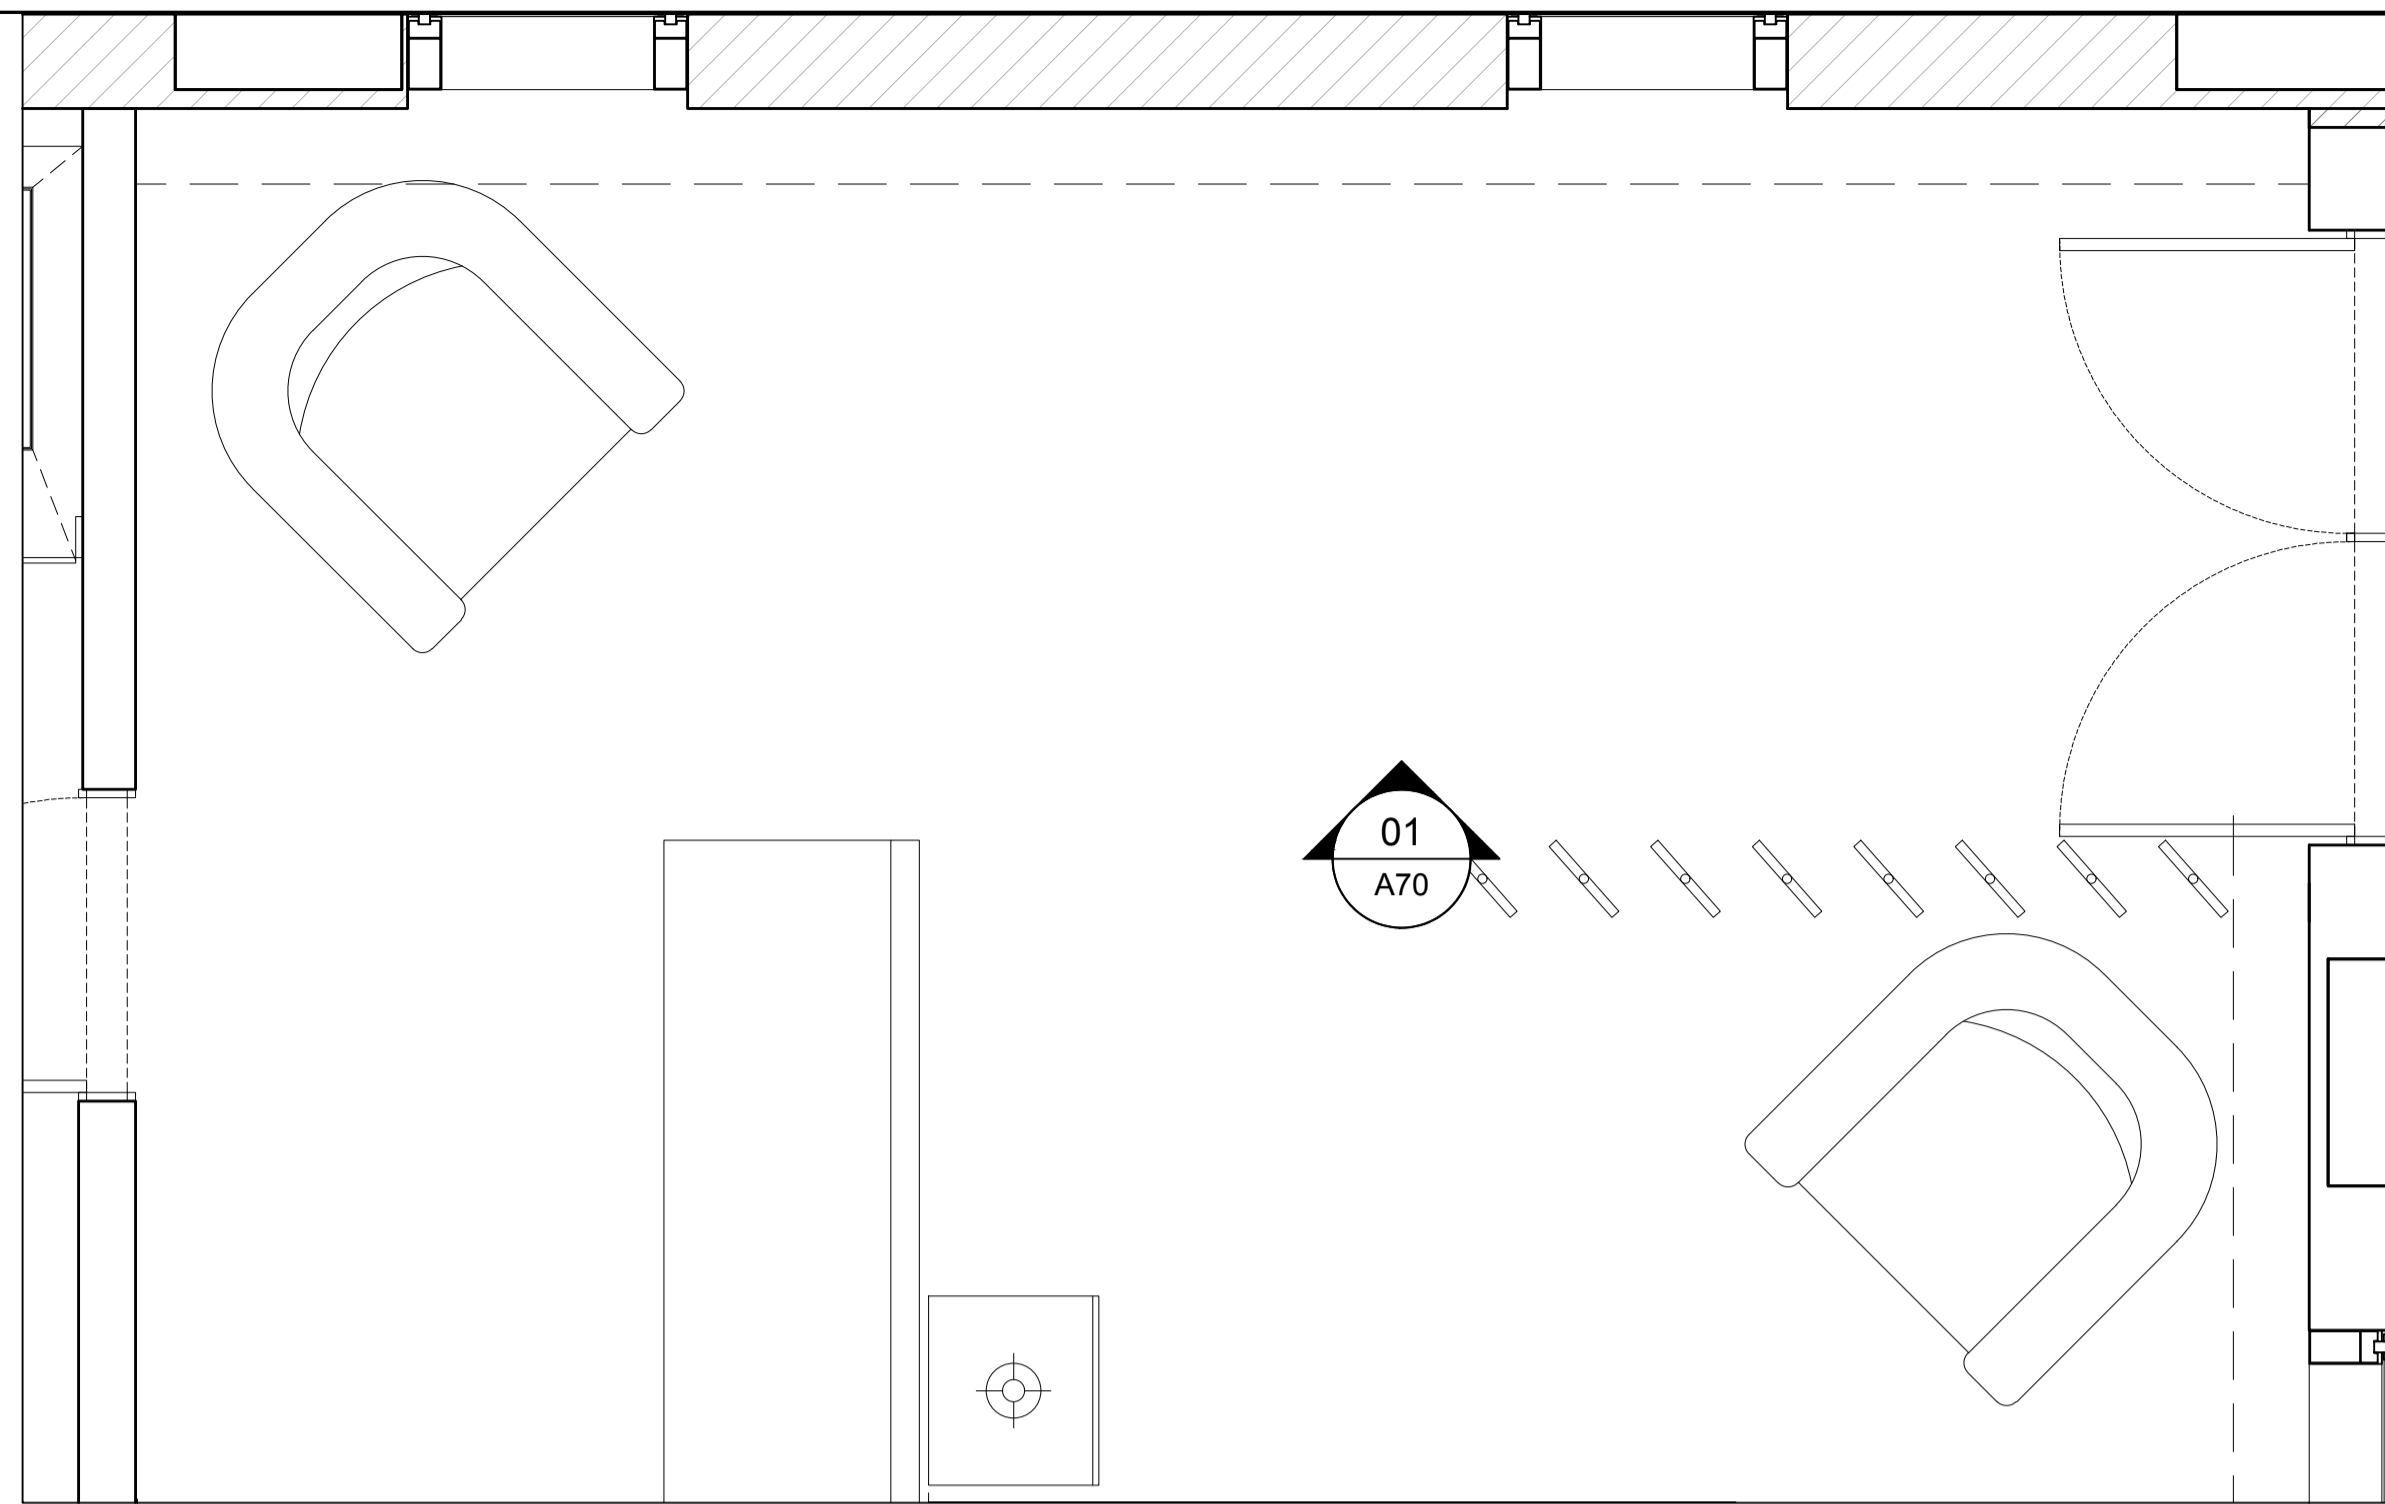


01 PLAN
A70 UPPER FLOOR - GUEST SUITE

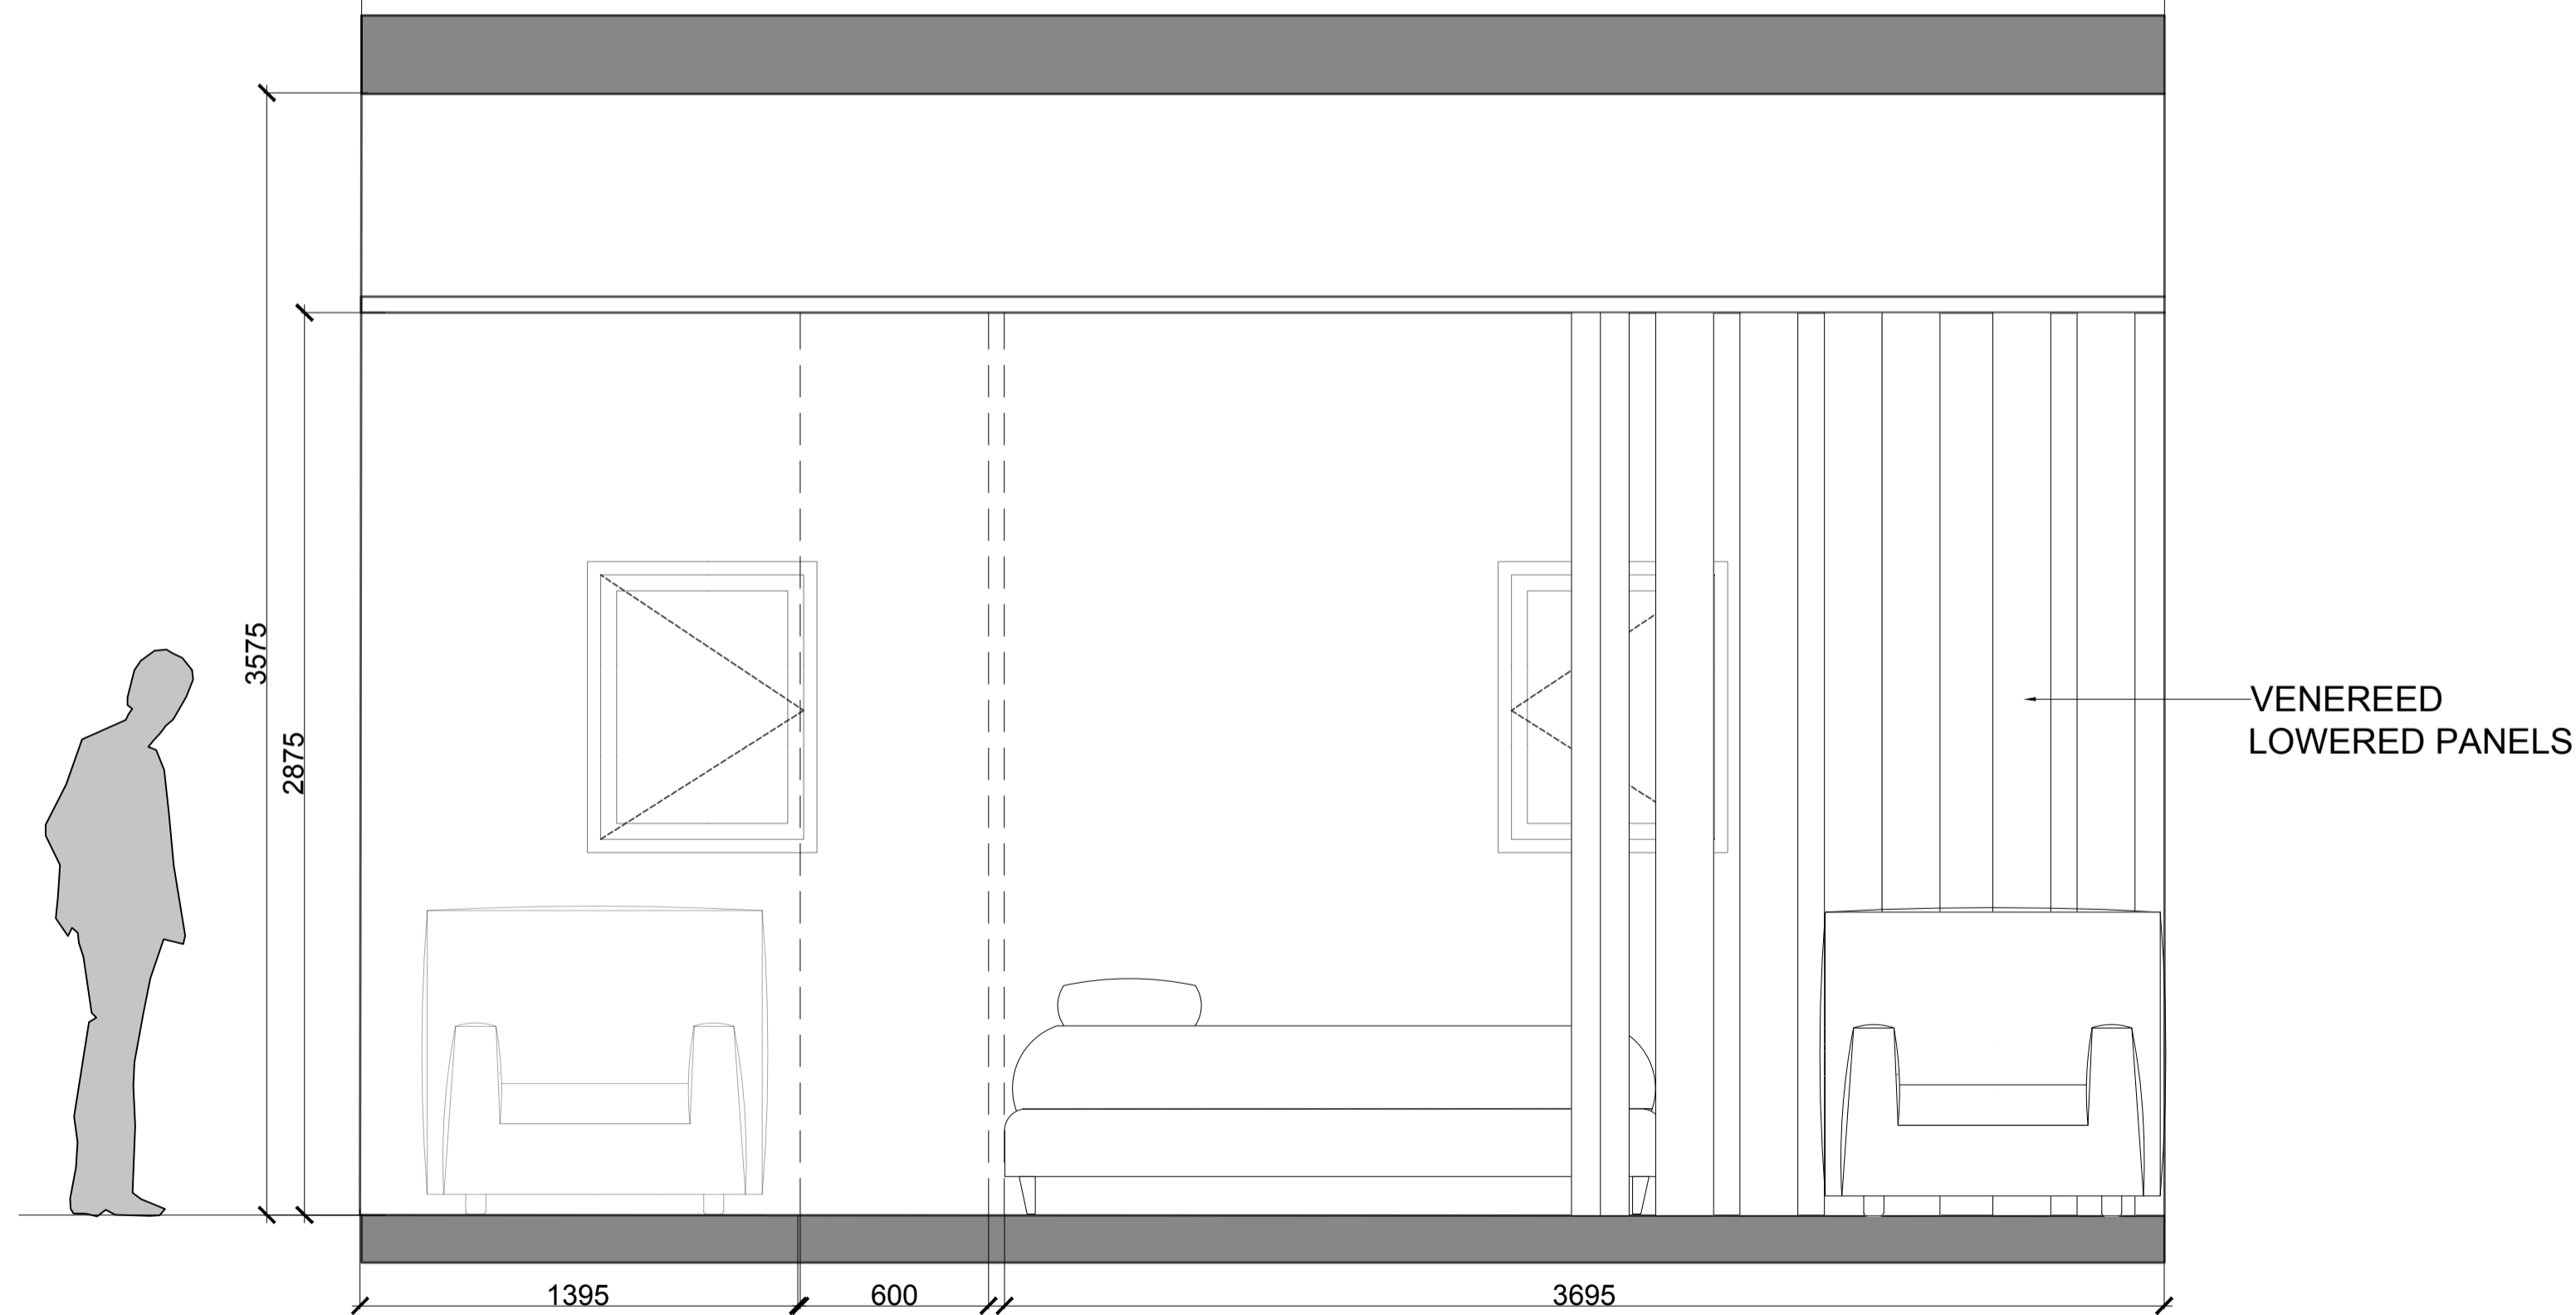

01 ELEVATION
A70 UPPER FLOOR - GUEST SUITE


NOTES:

KEY PLAN

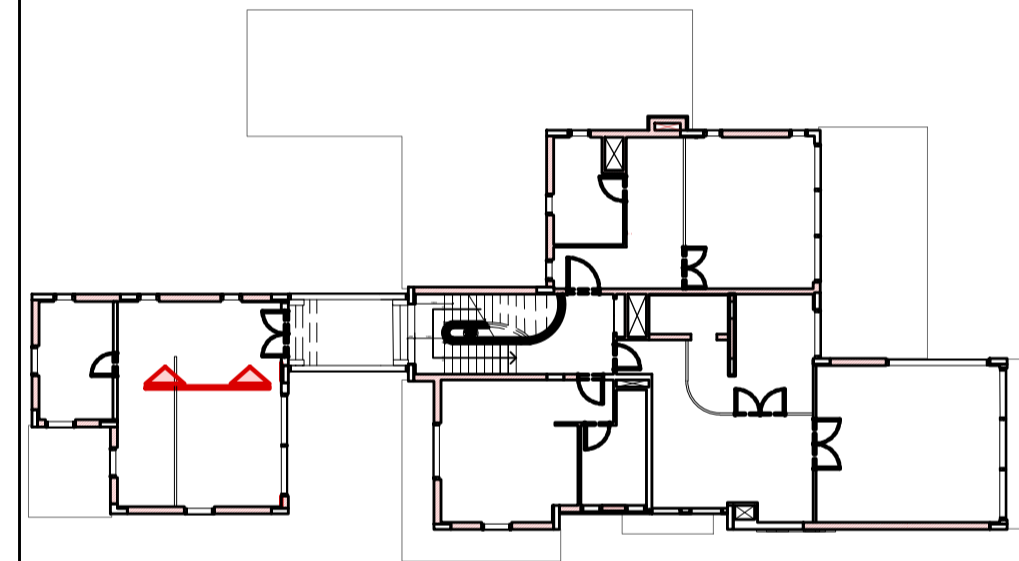


ISSUES:

No:	Date	Description	Sign off by:
		RIBA STAGE 1	

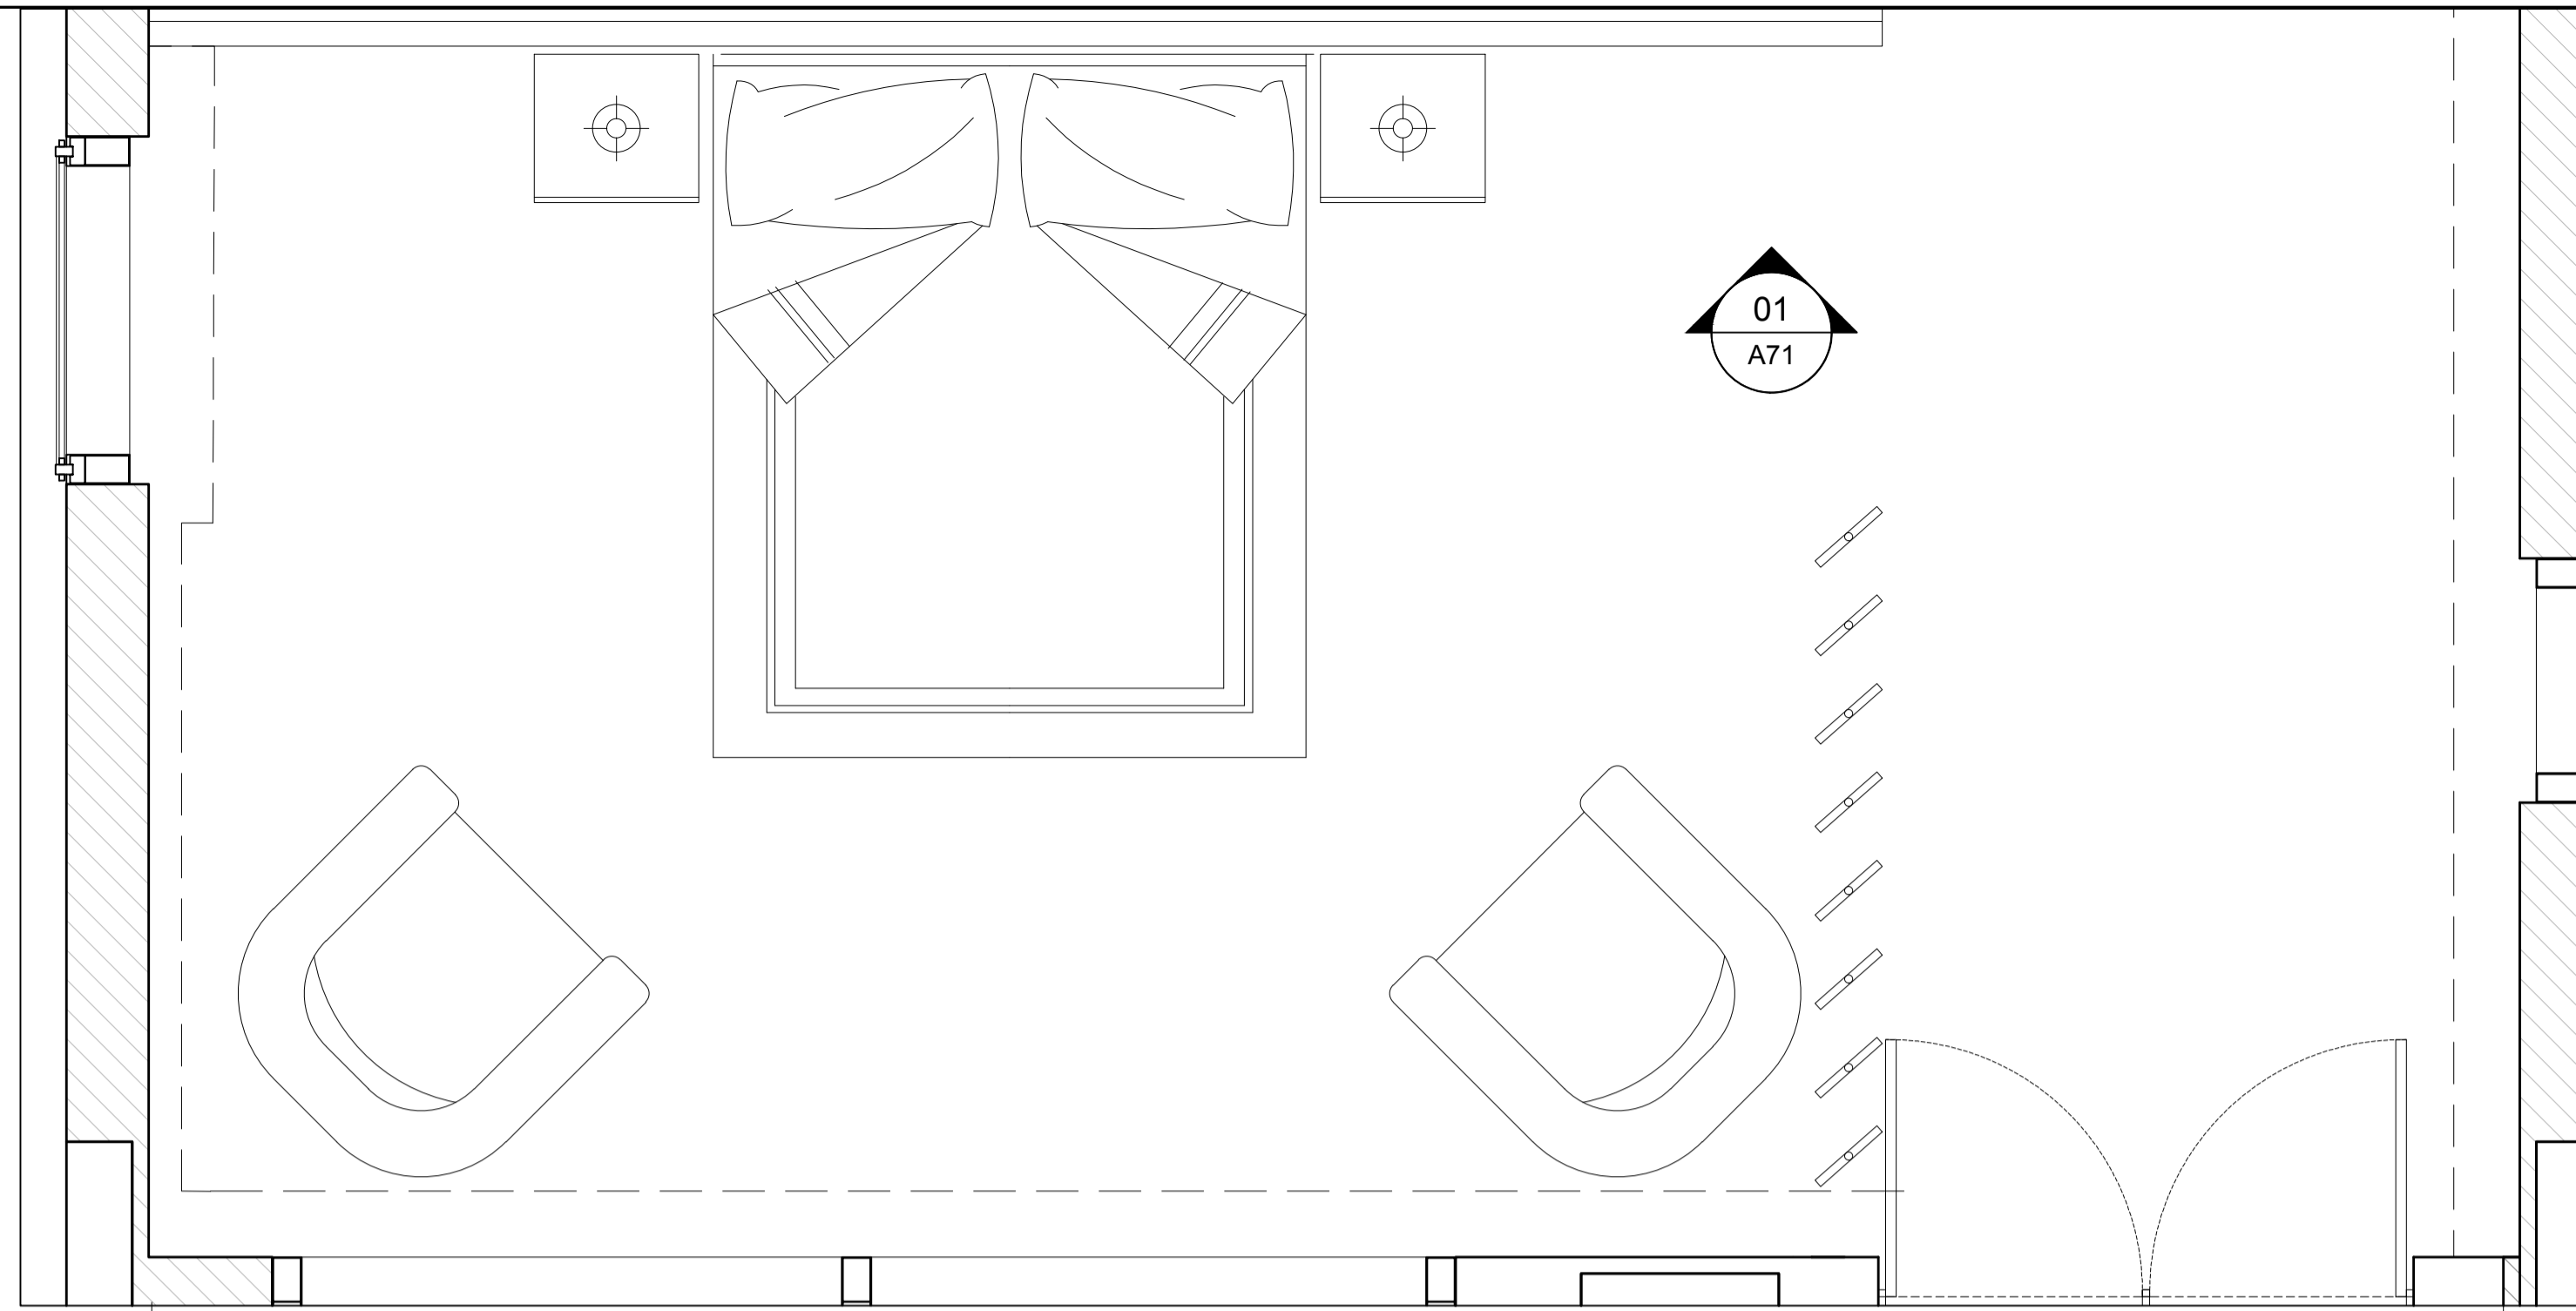


01 PLAN
A71 UPPER FLOOR - GUEST SUITE

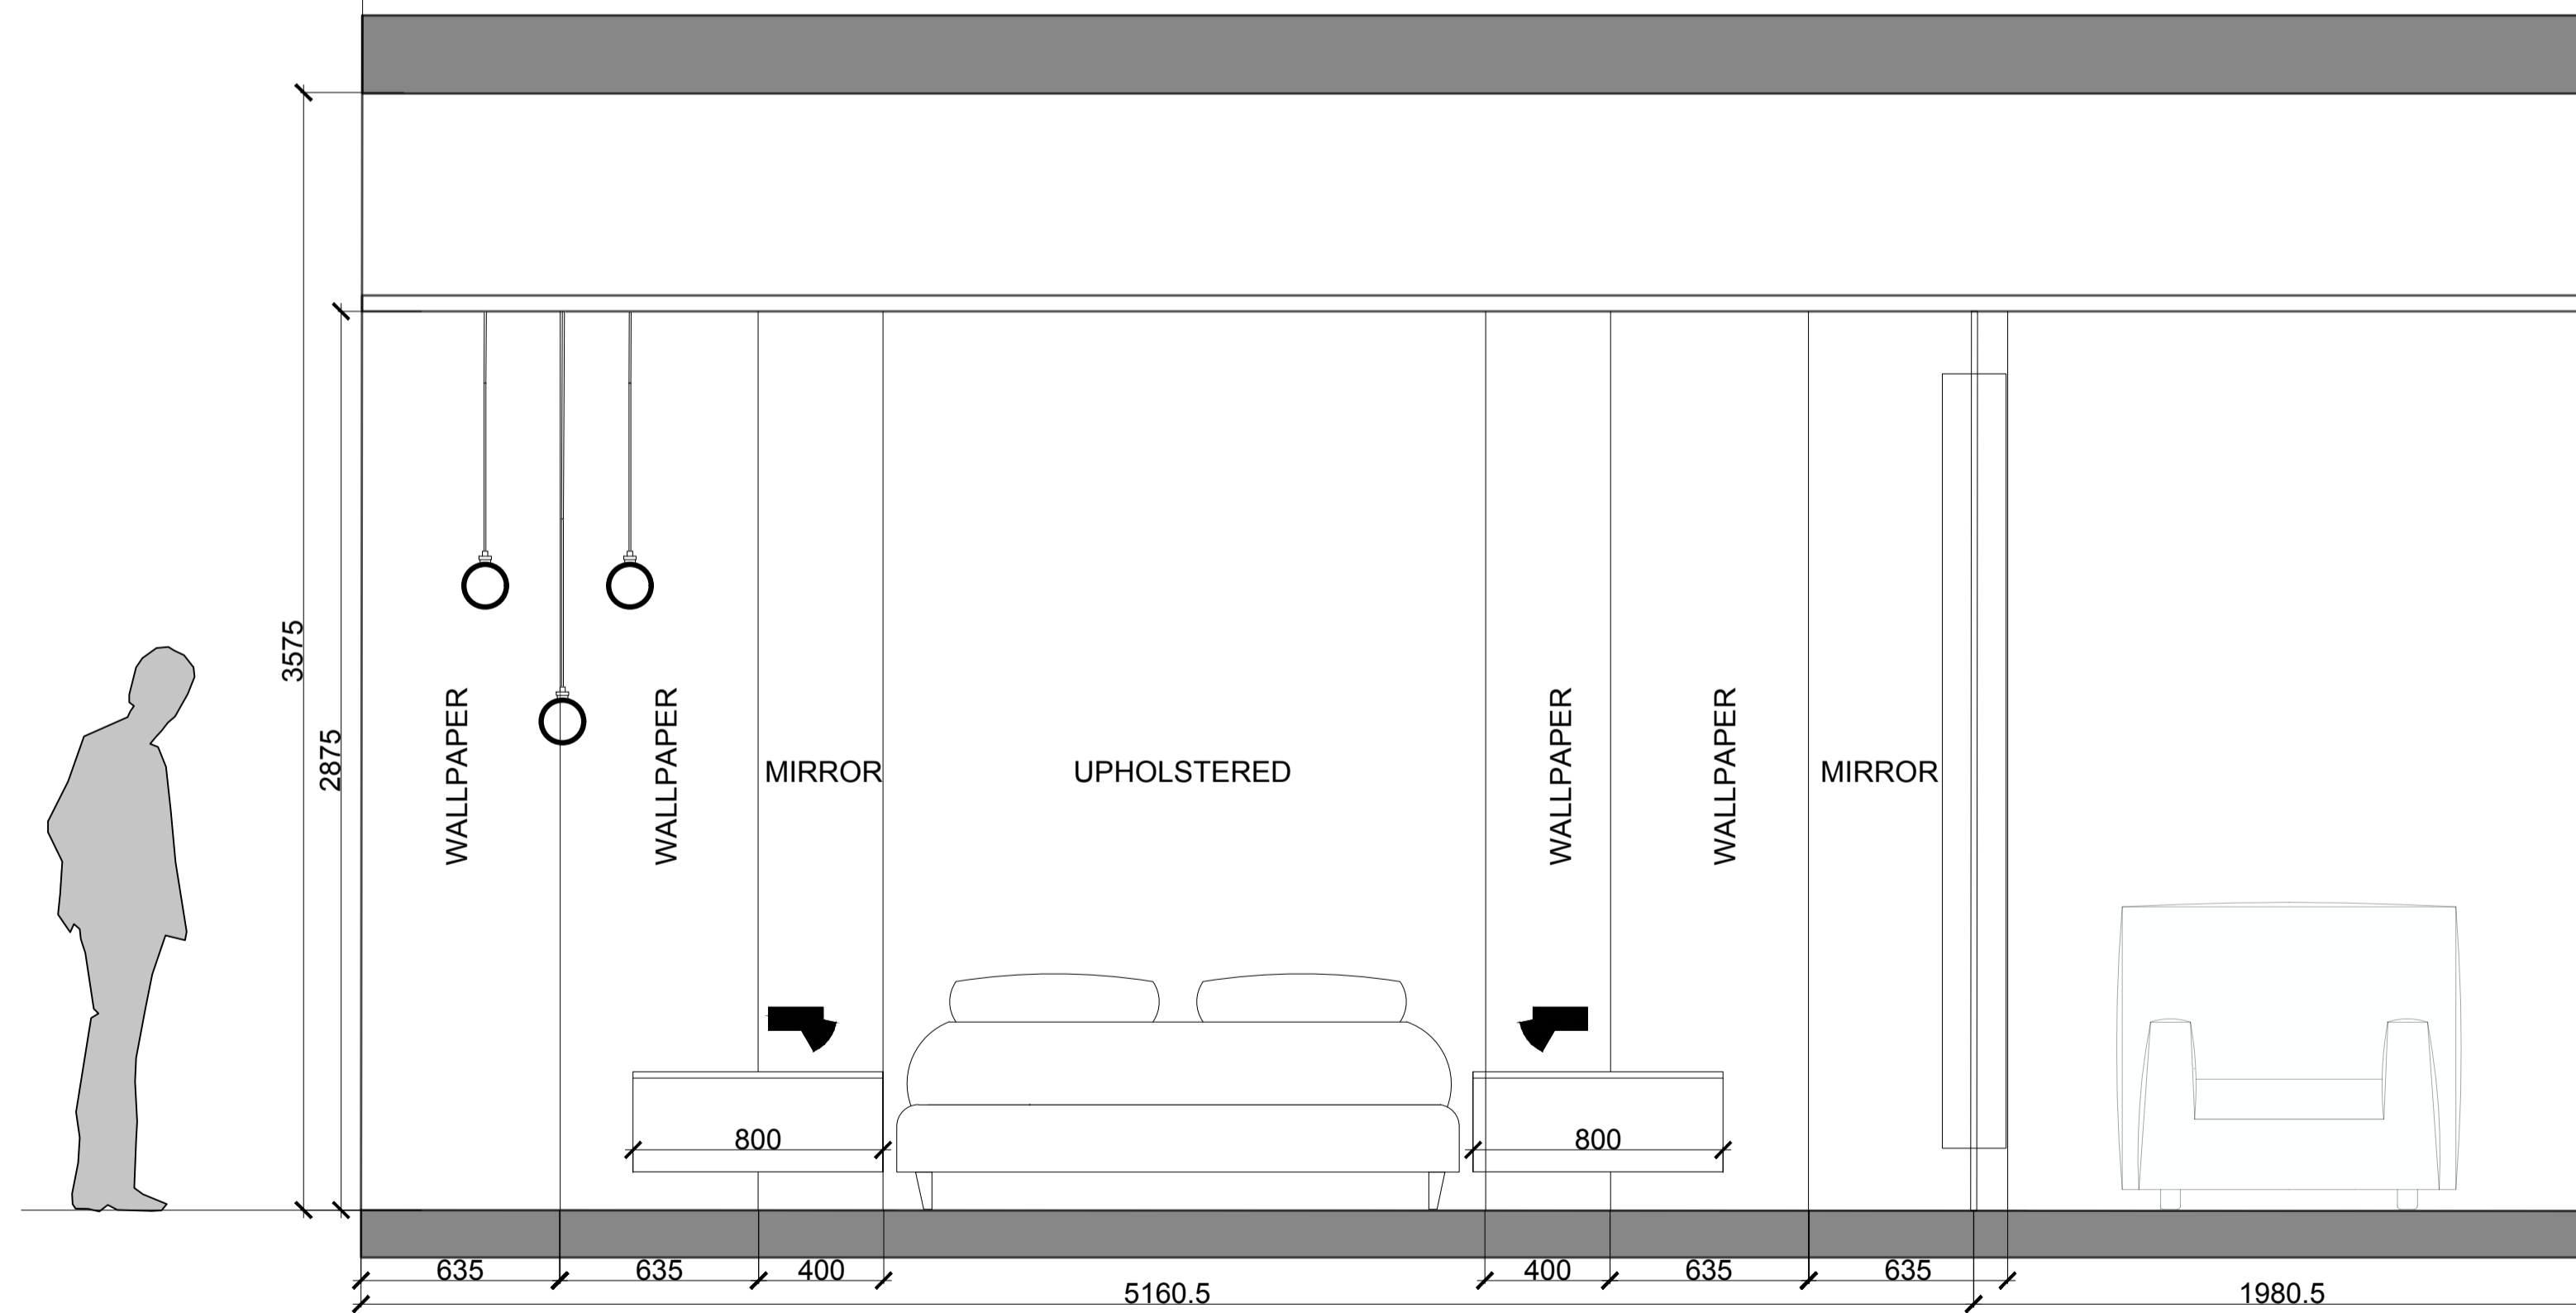

01 ELEVATION
A71 UPPER FLOOR - GUEST SUITE


NOTES:

KEY PLAN

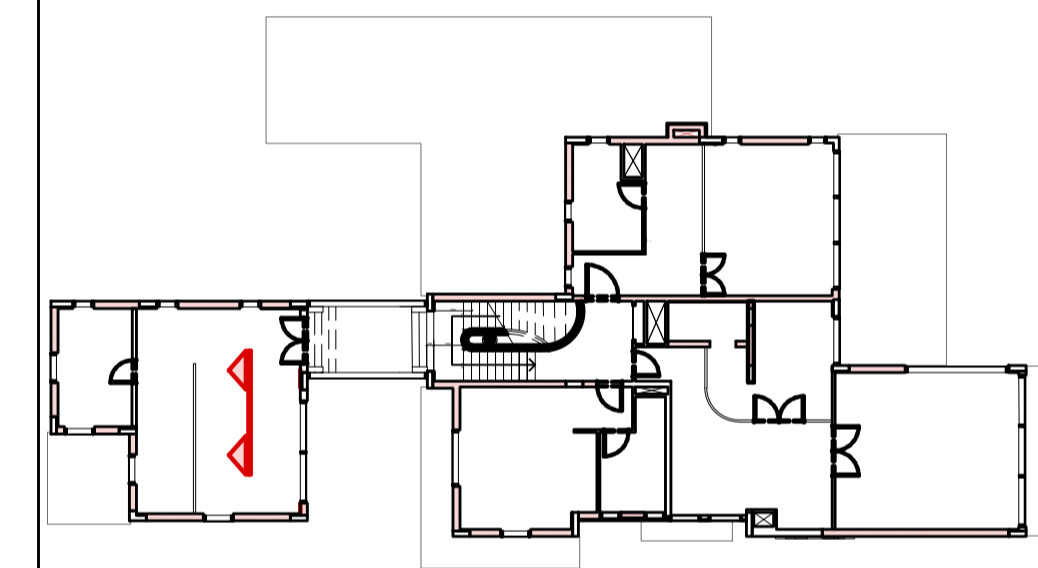


ISSUES:

No:	Date	Description	Sign off by:
		RIBA STAGE 1	

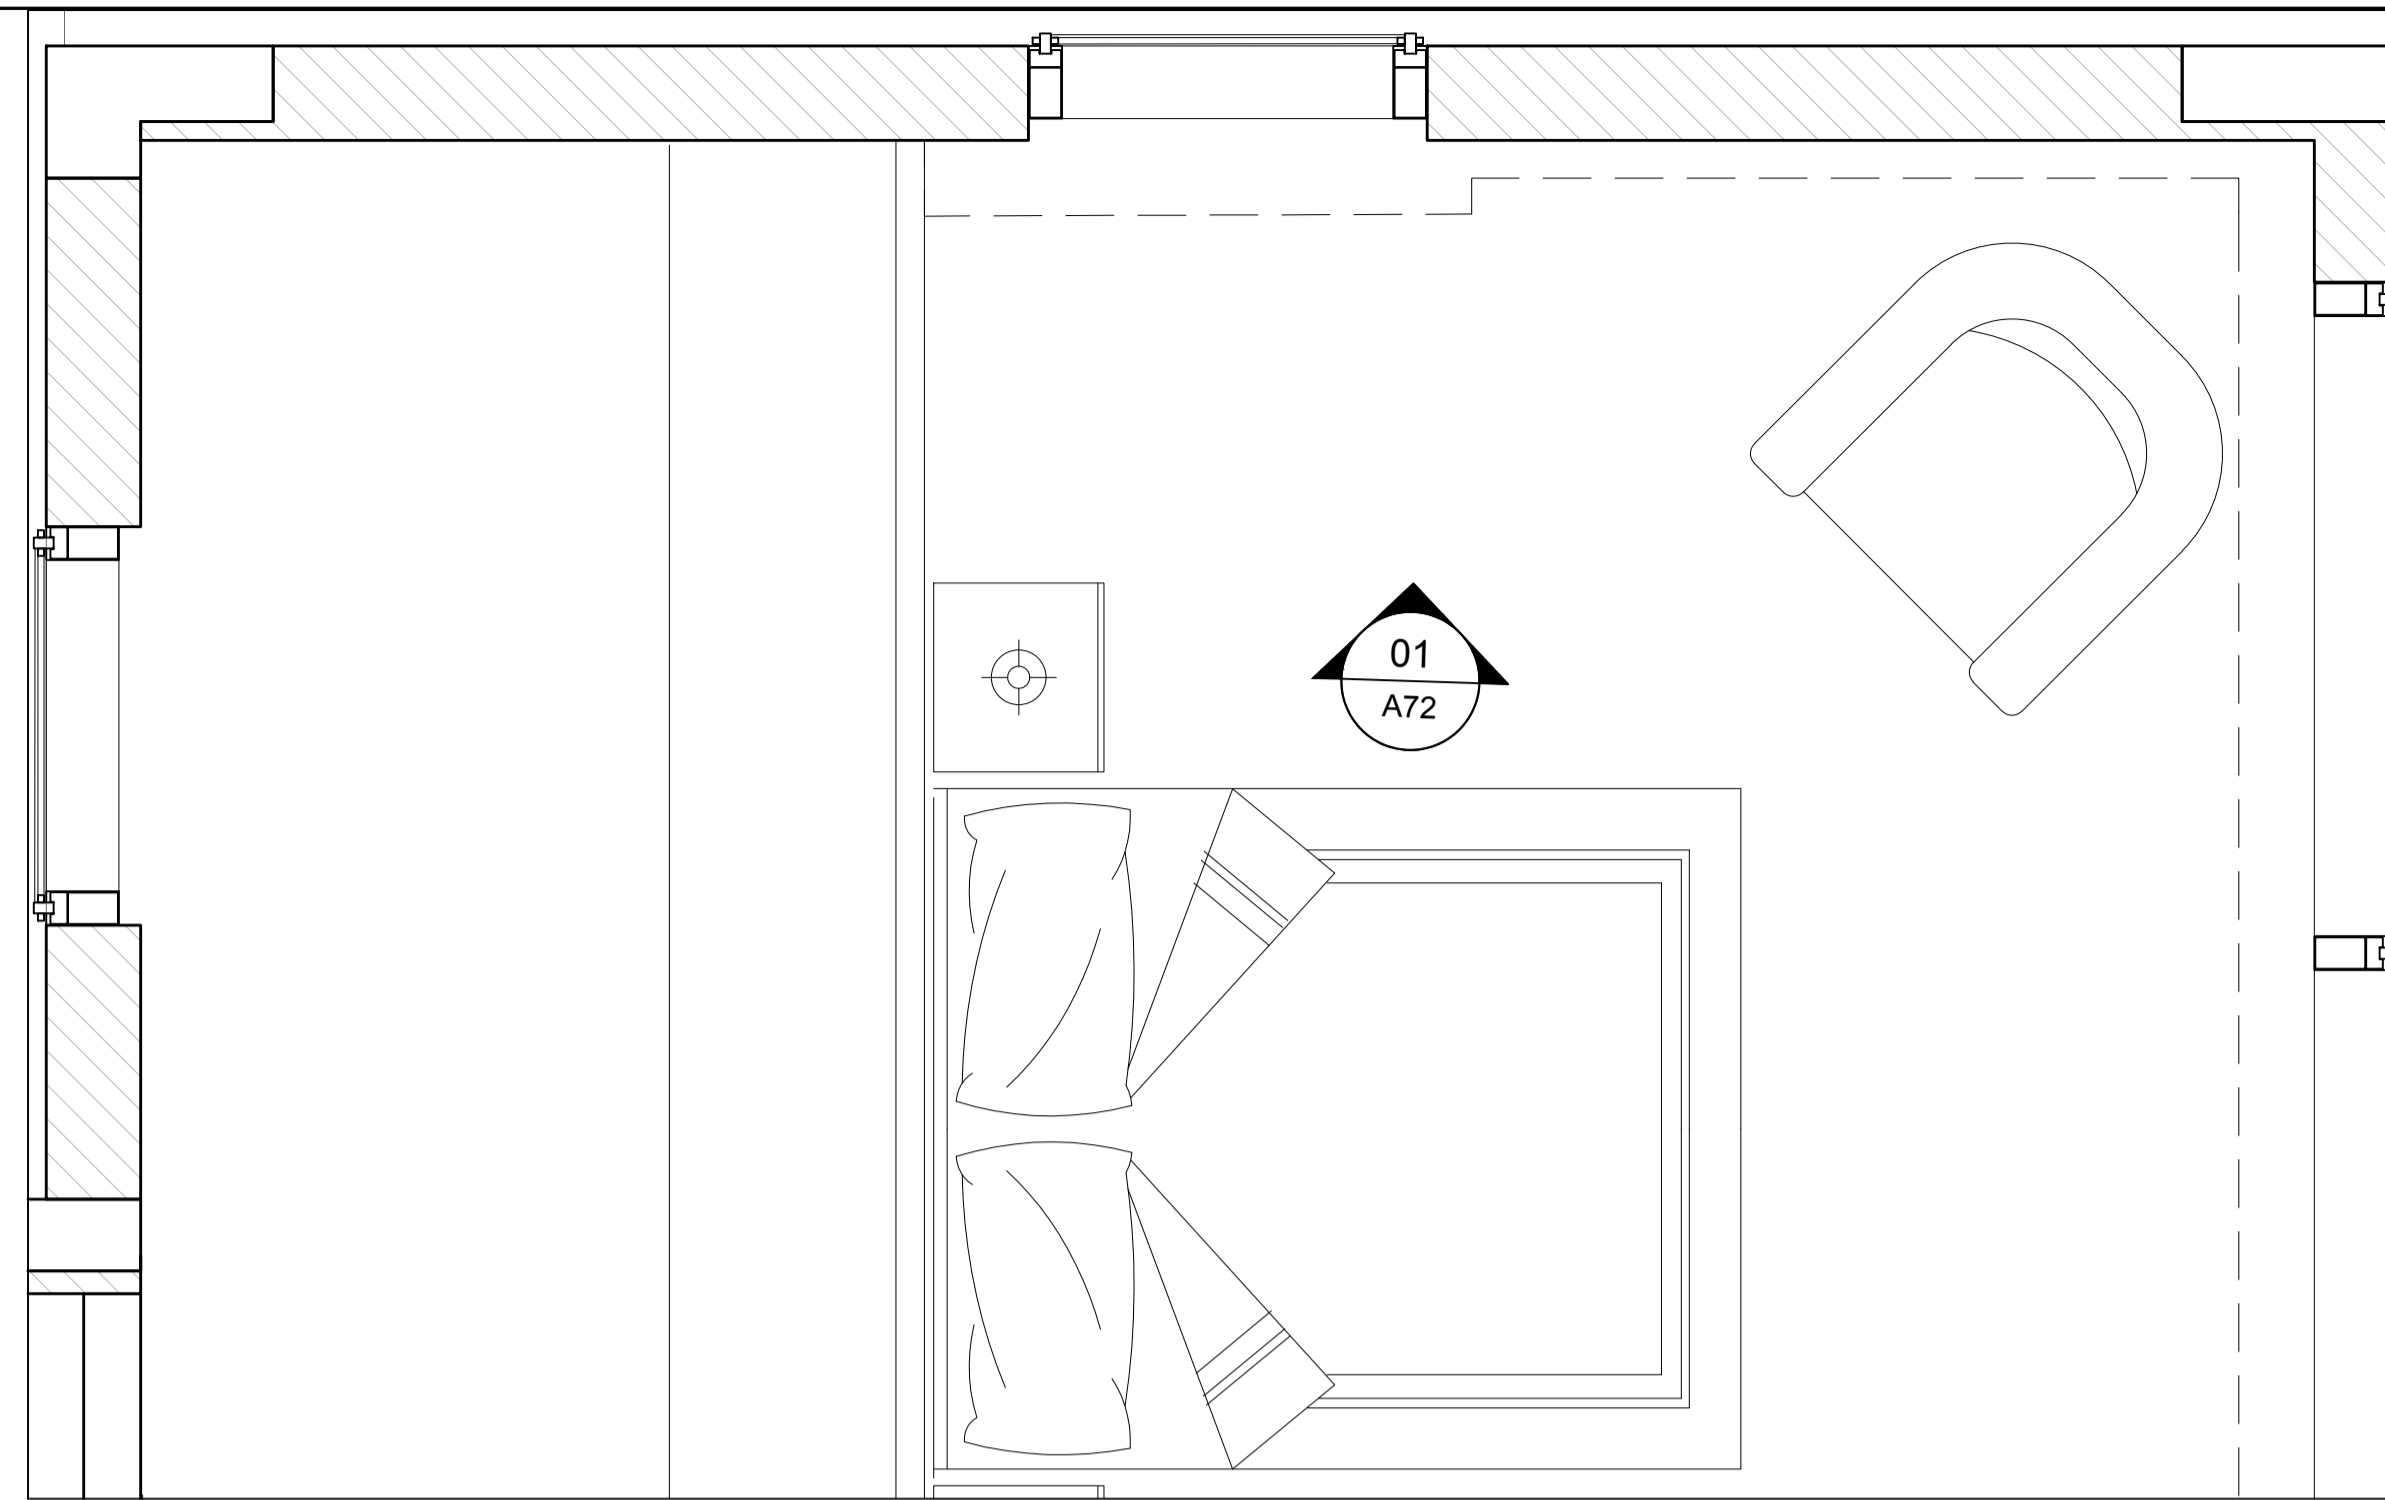


01 PLAN
A72 UPPER FLOOR - GUEST SUITE

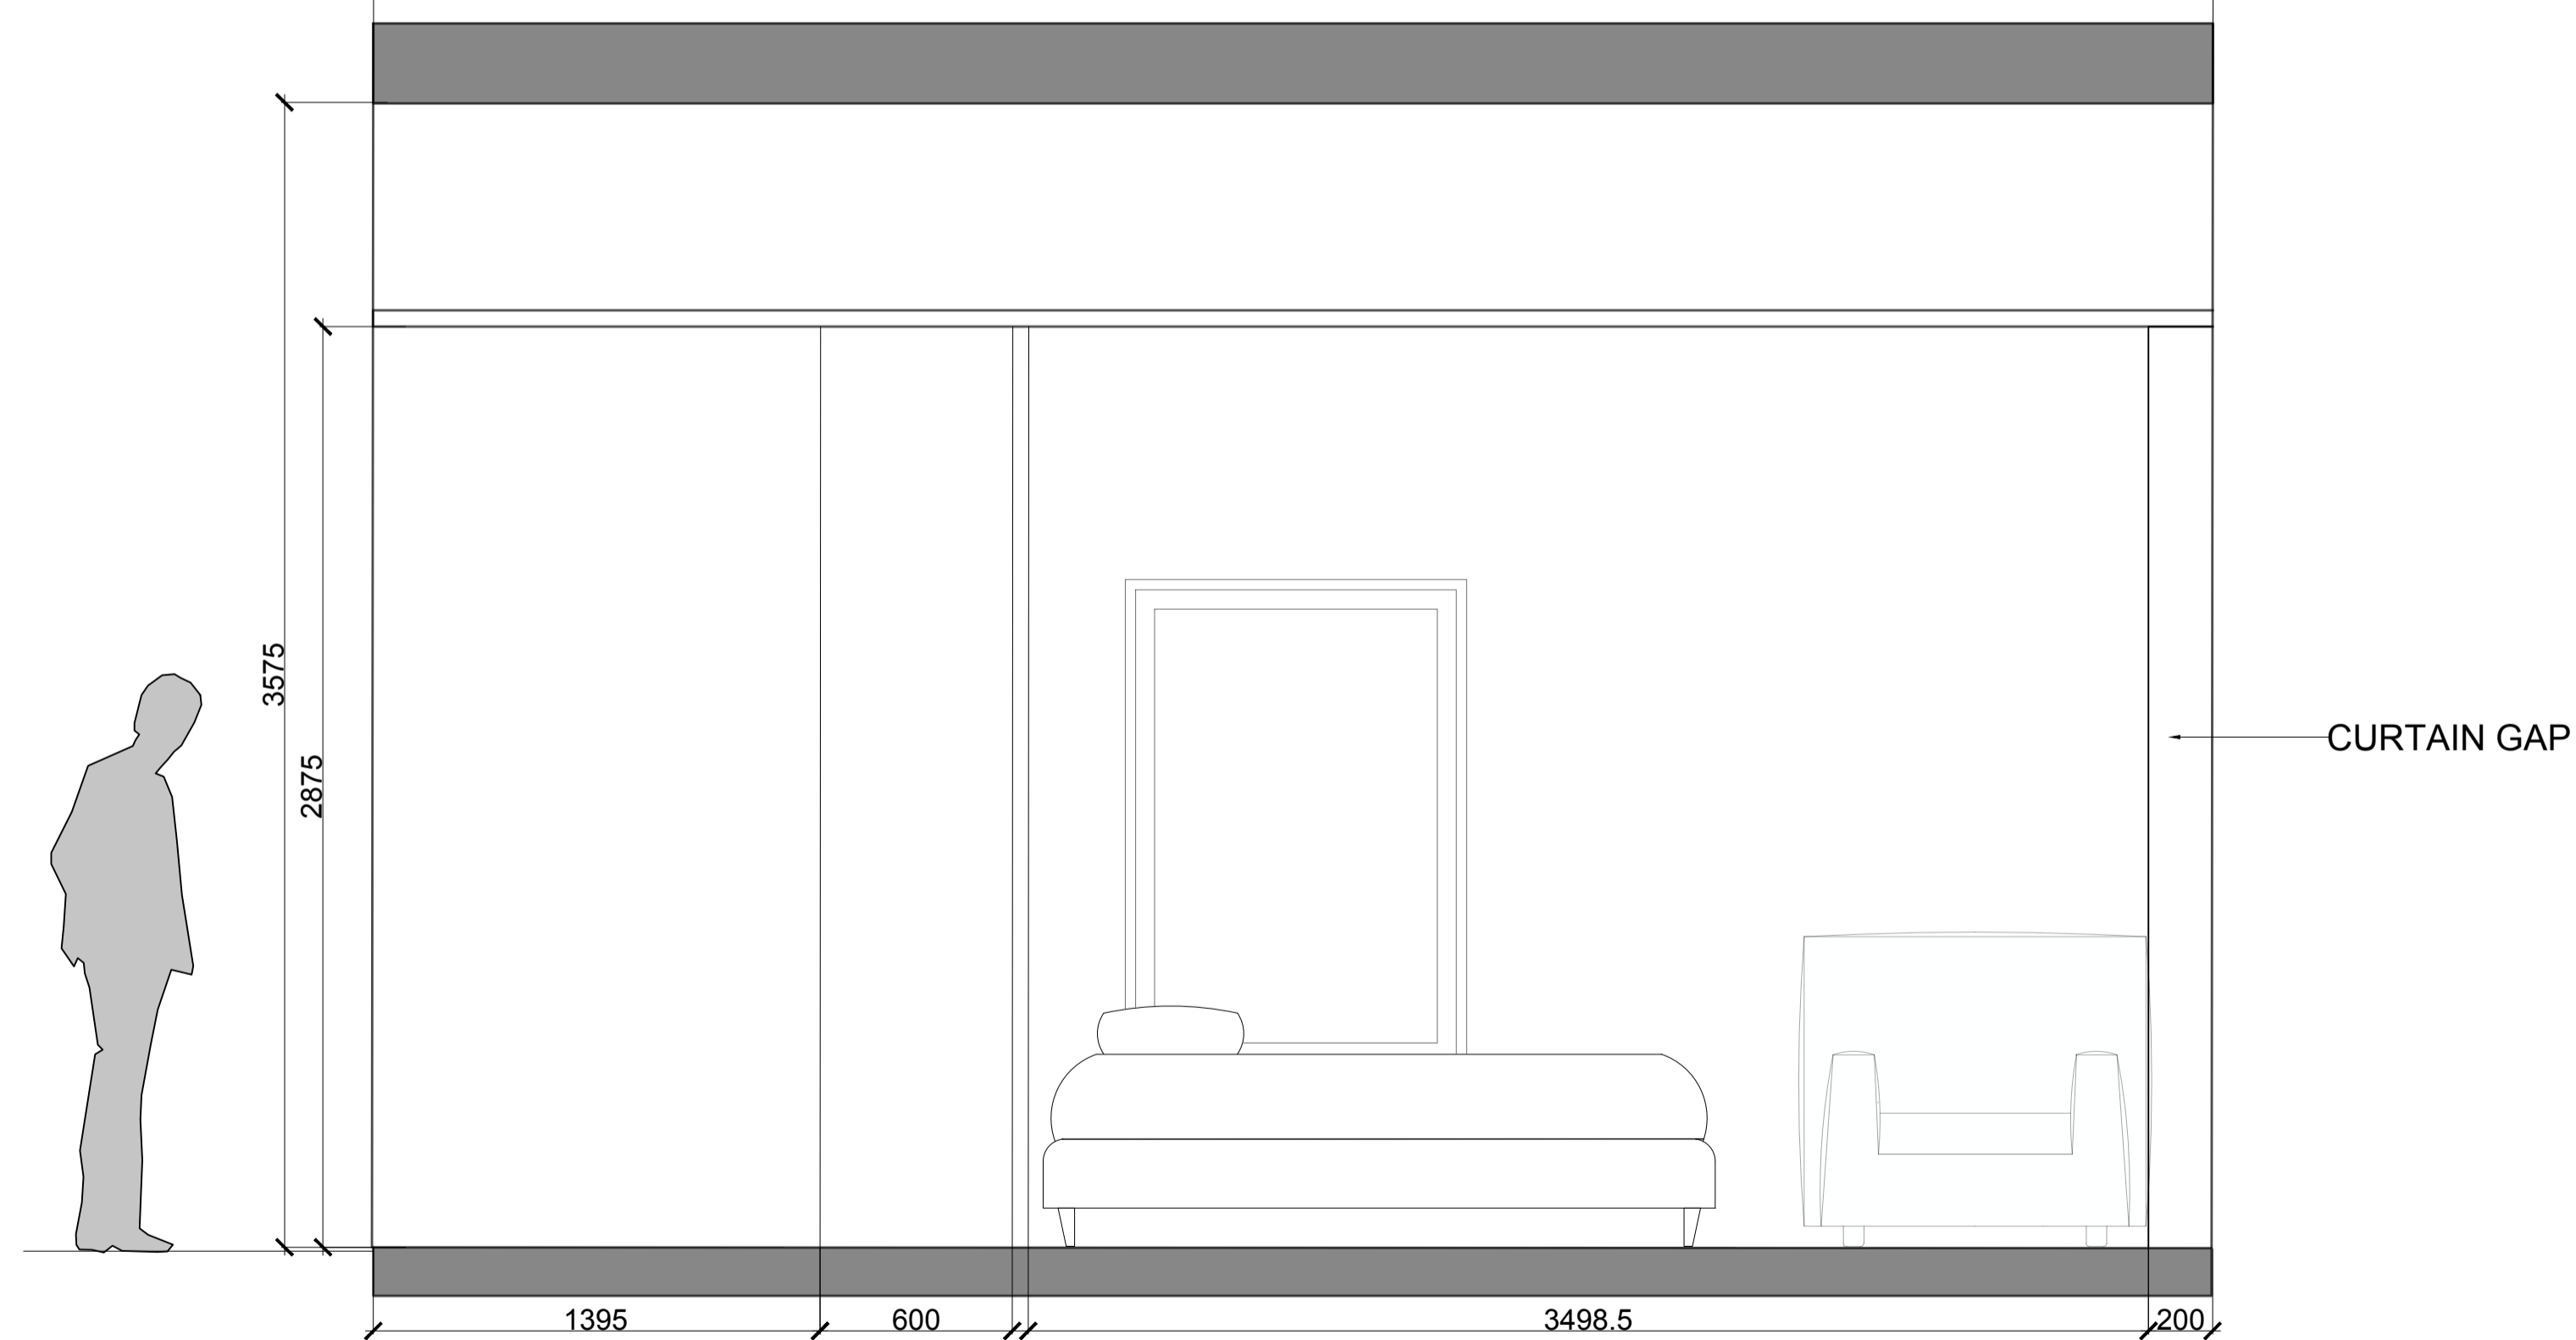

01 ELEVATION
A72 UPPER FLOOR - GUEST SUITE


NOTES:

KEY PLAN

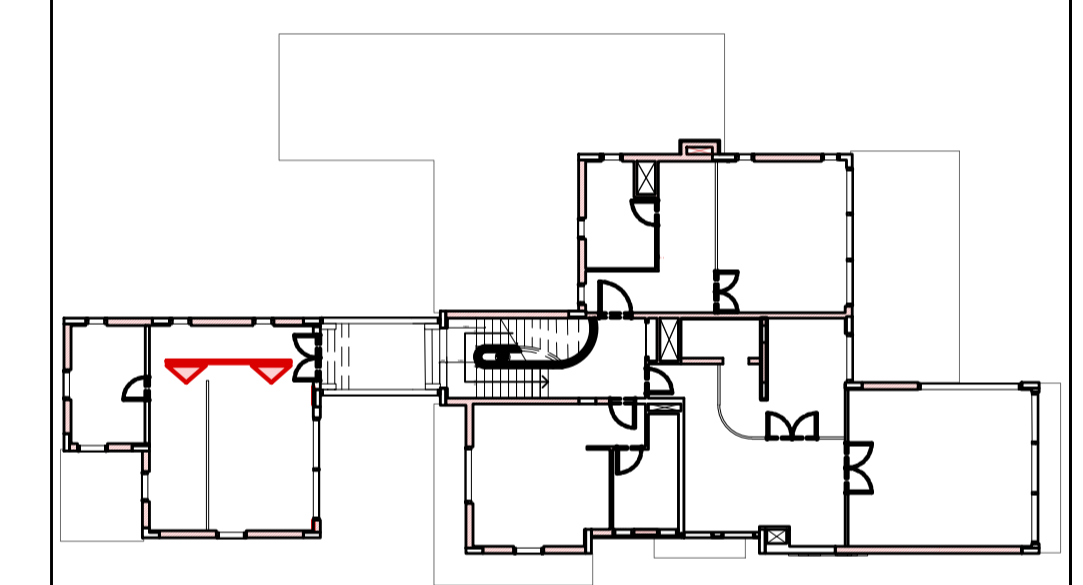


ISSUES:

No:	Date	Description	Sign off by:
		RIBA STAGE 1	

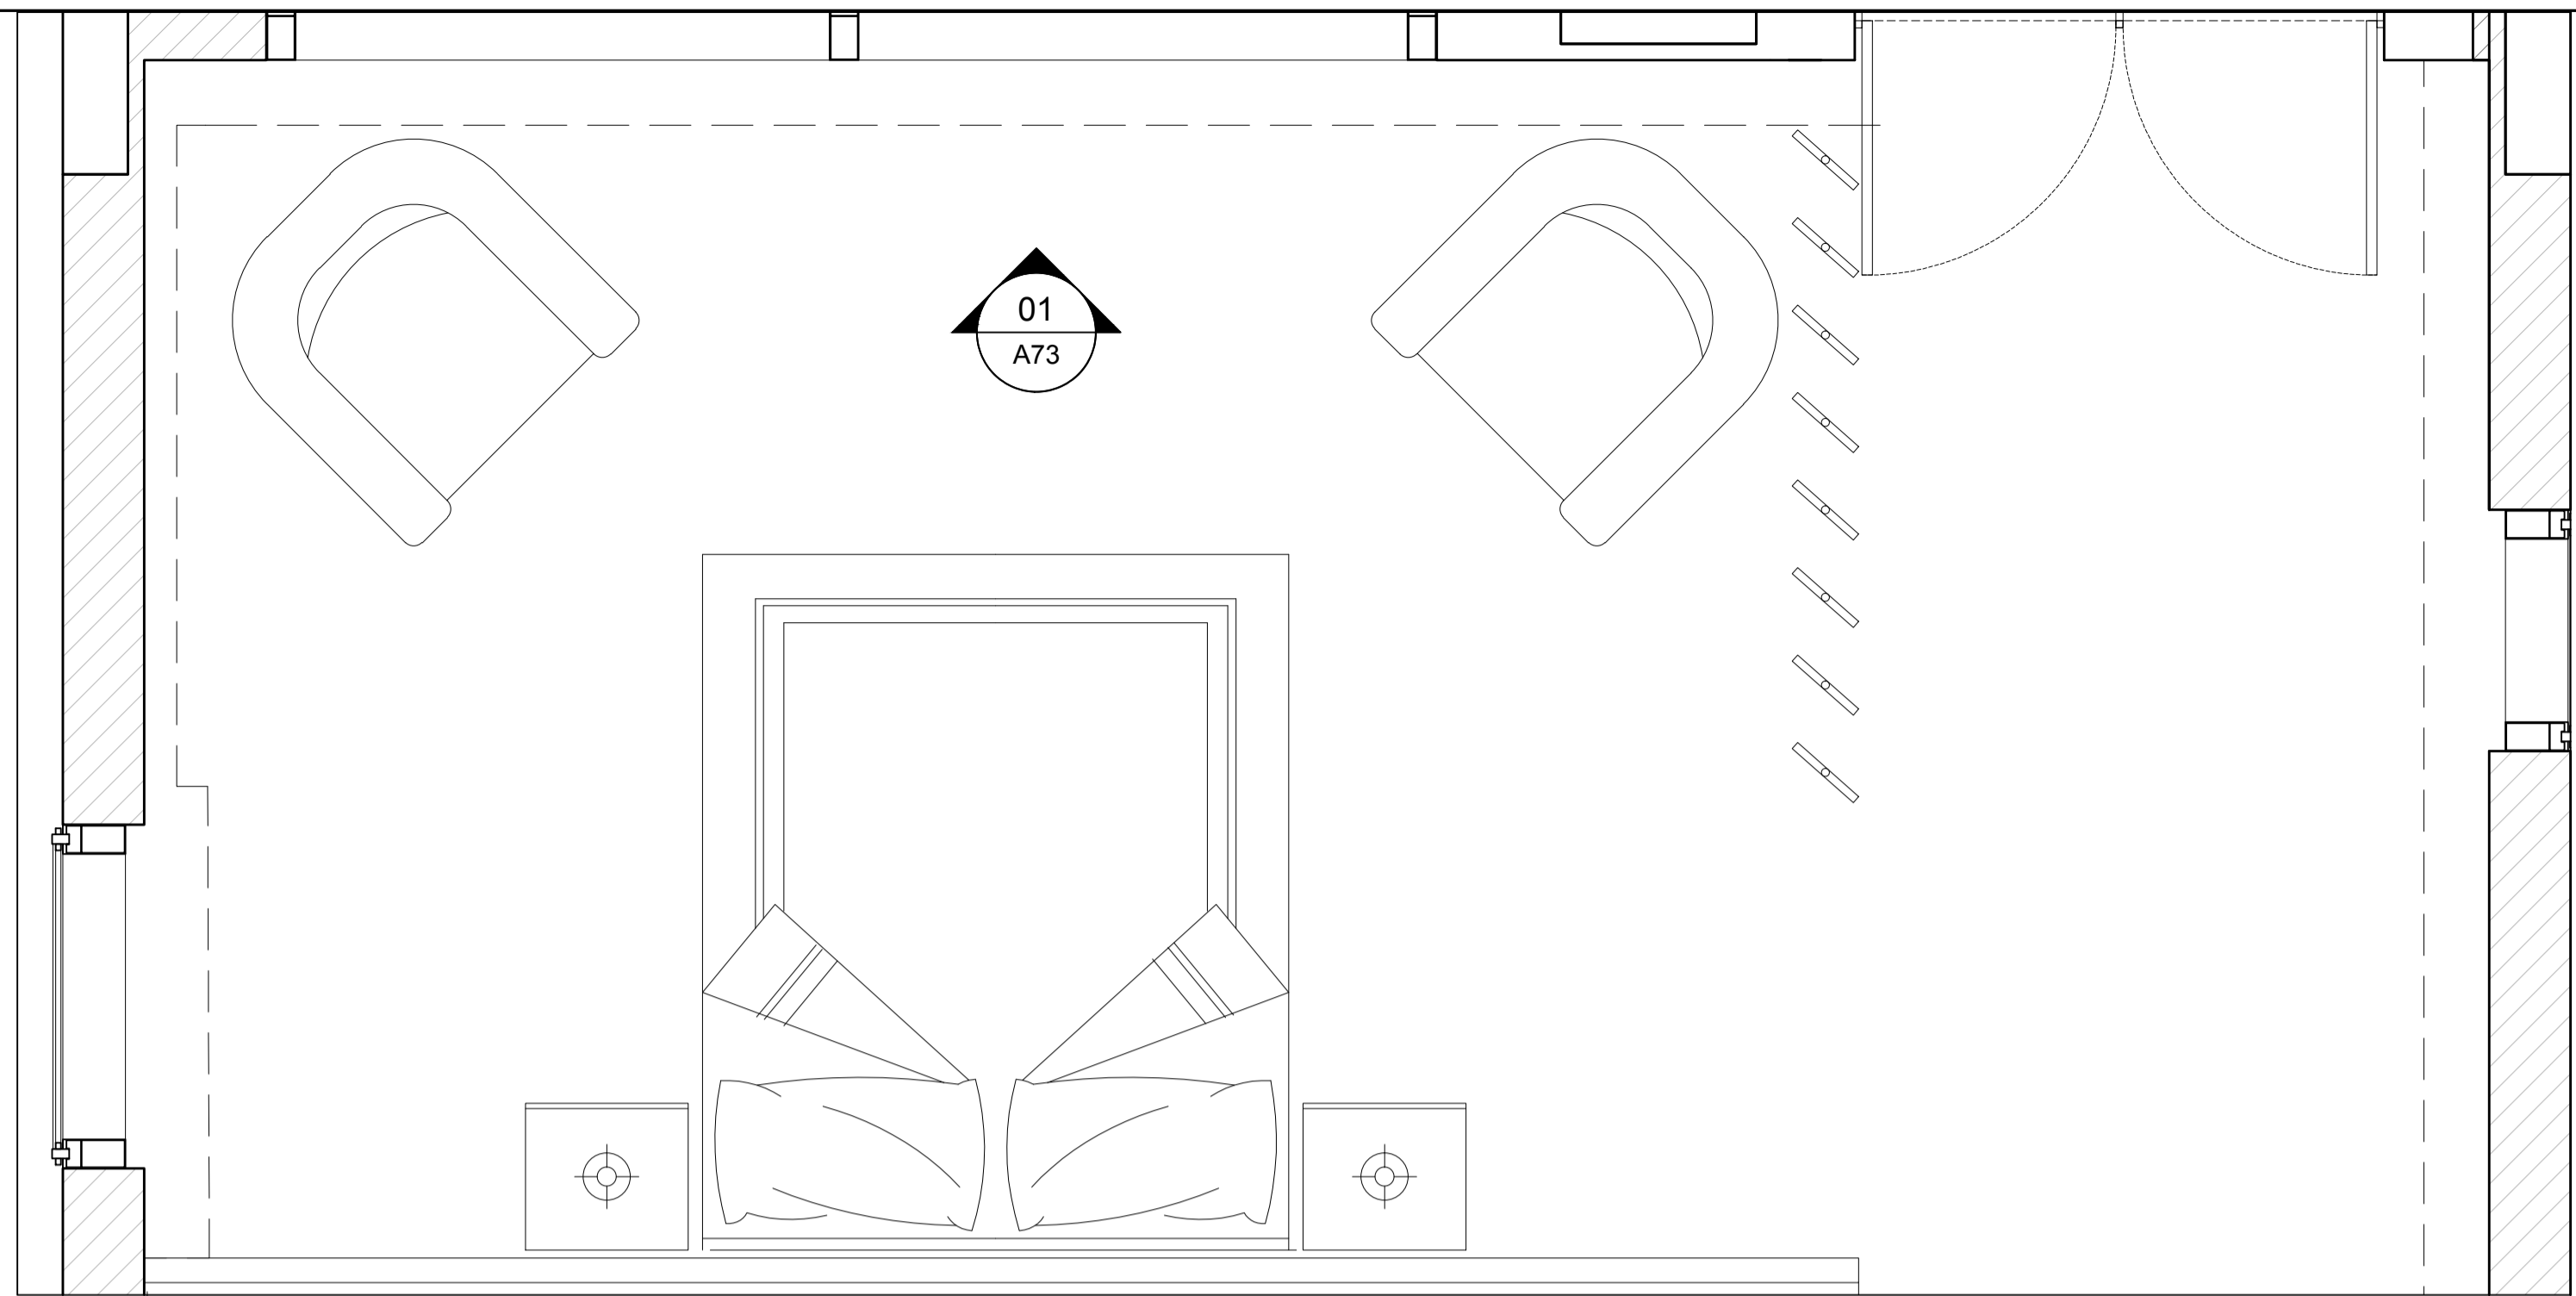


01 PLAN
A73 UPPER FLOOR - GUEST SUITE

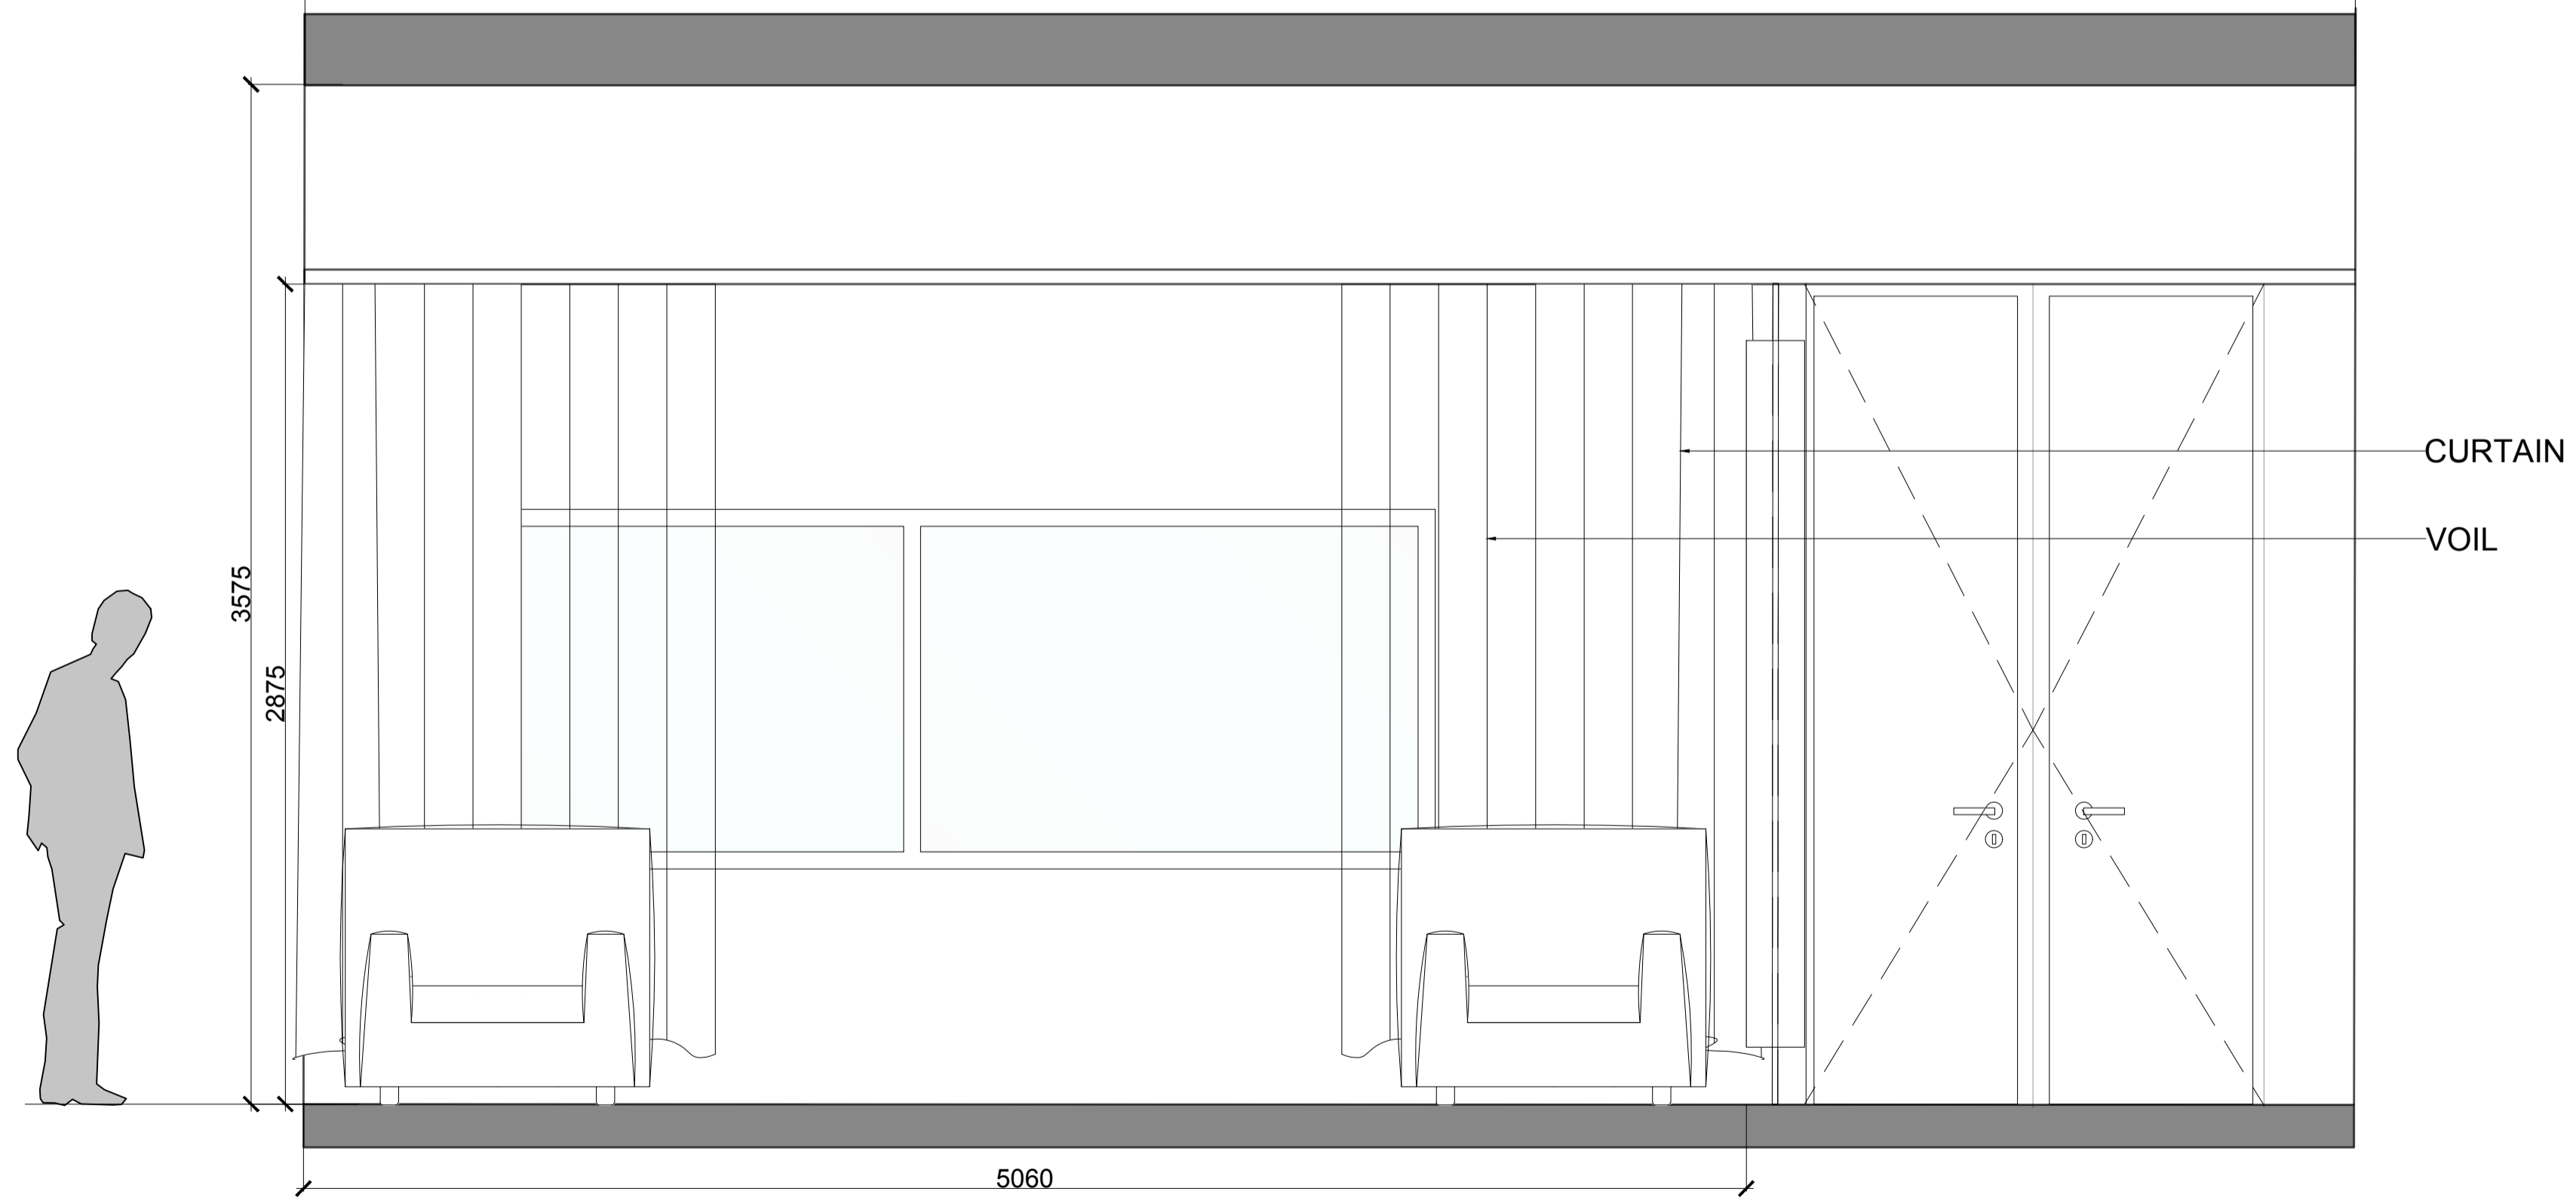

01 ELEVATION
A73 UPPER FLOOR - GUEST SUITE


NOTES:

KEY PLAN

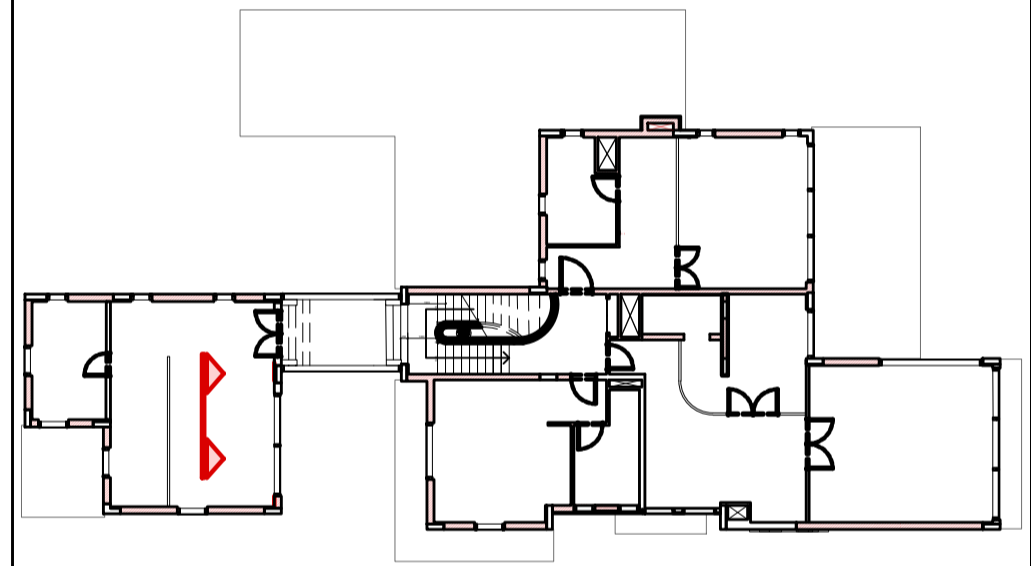


ISSUES:


No:	Date	Description	Sign off by:
		RIBA STAGE 1	

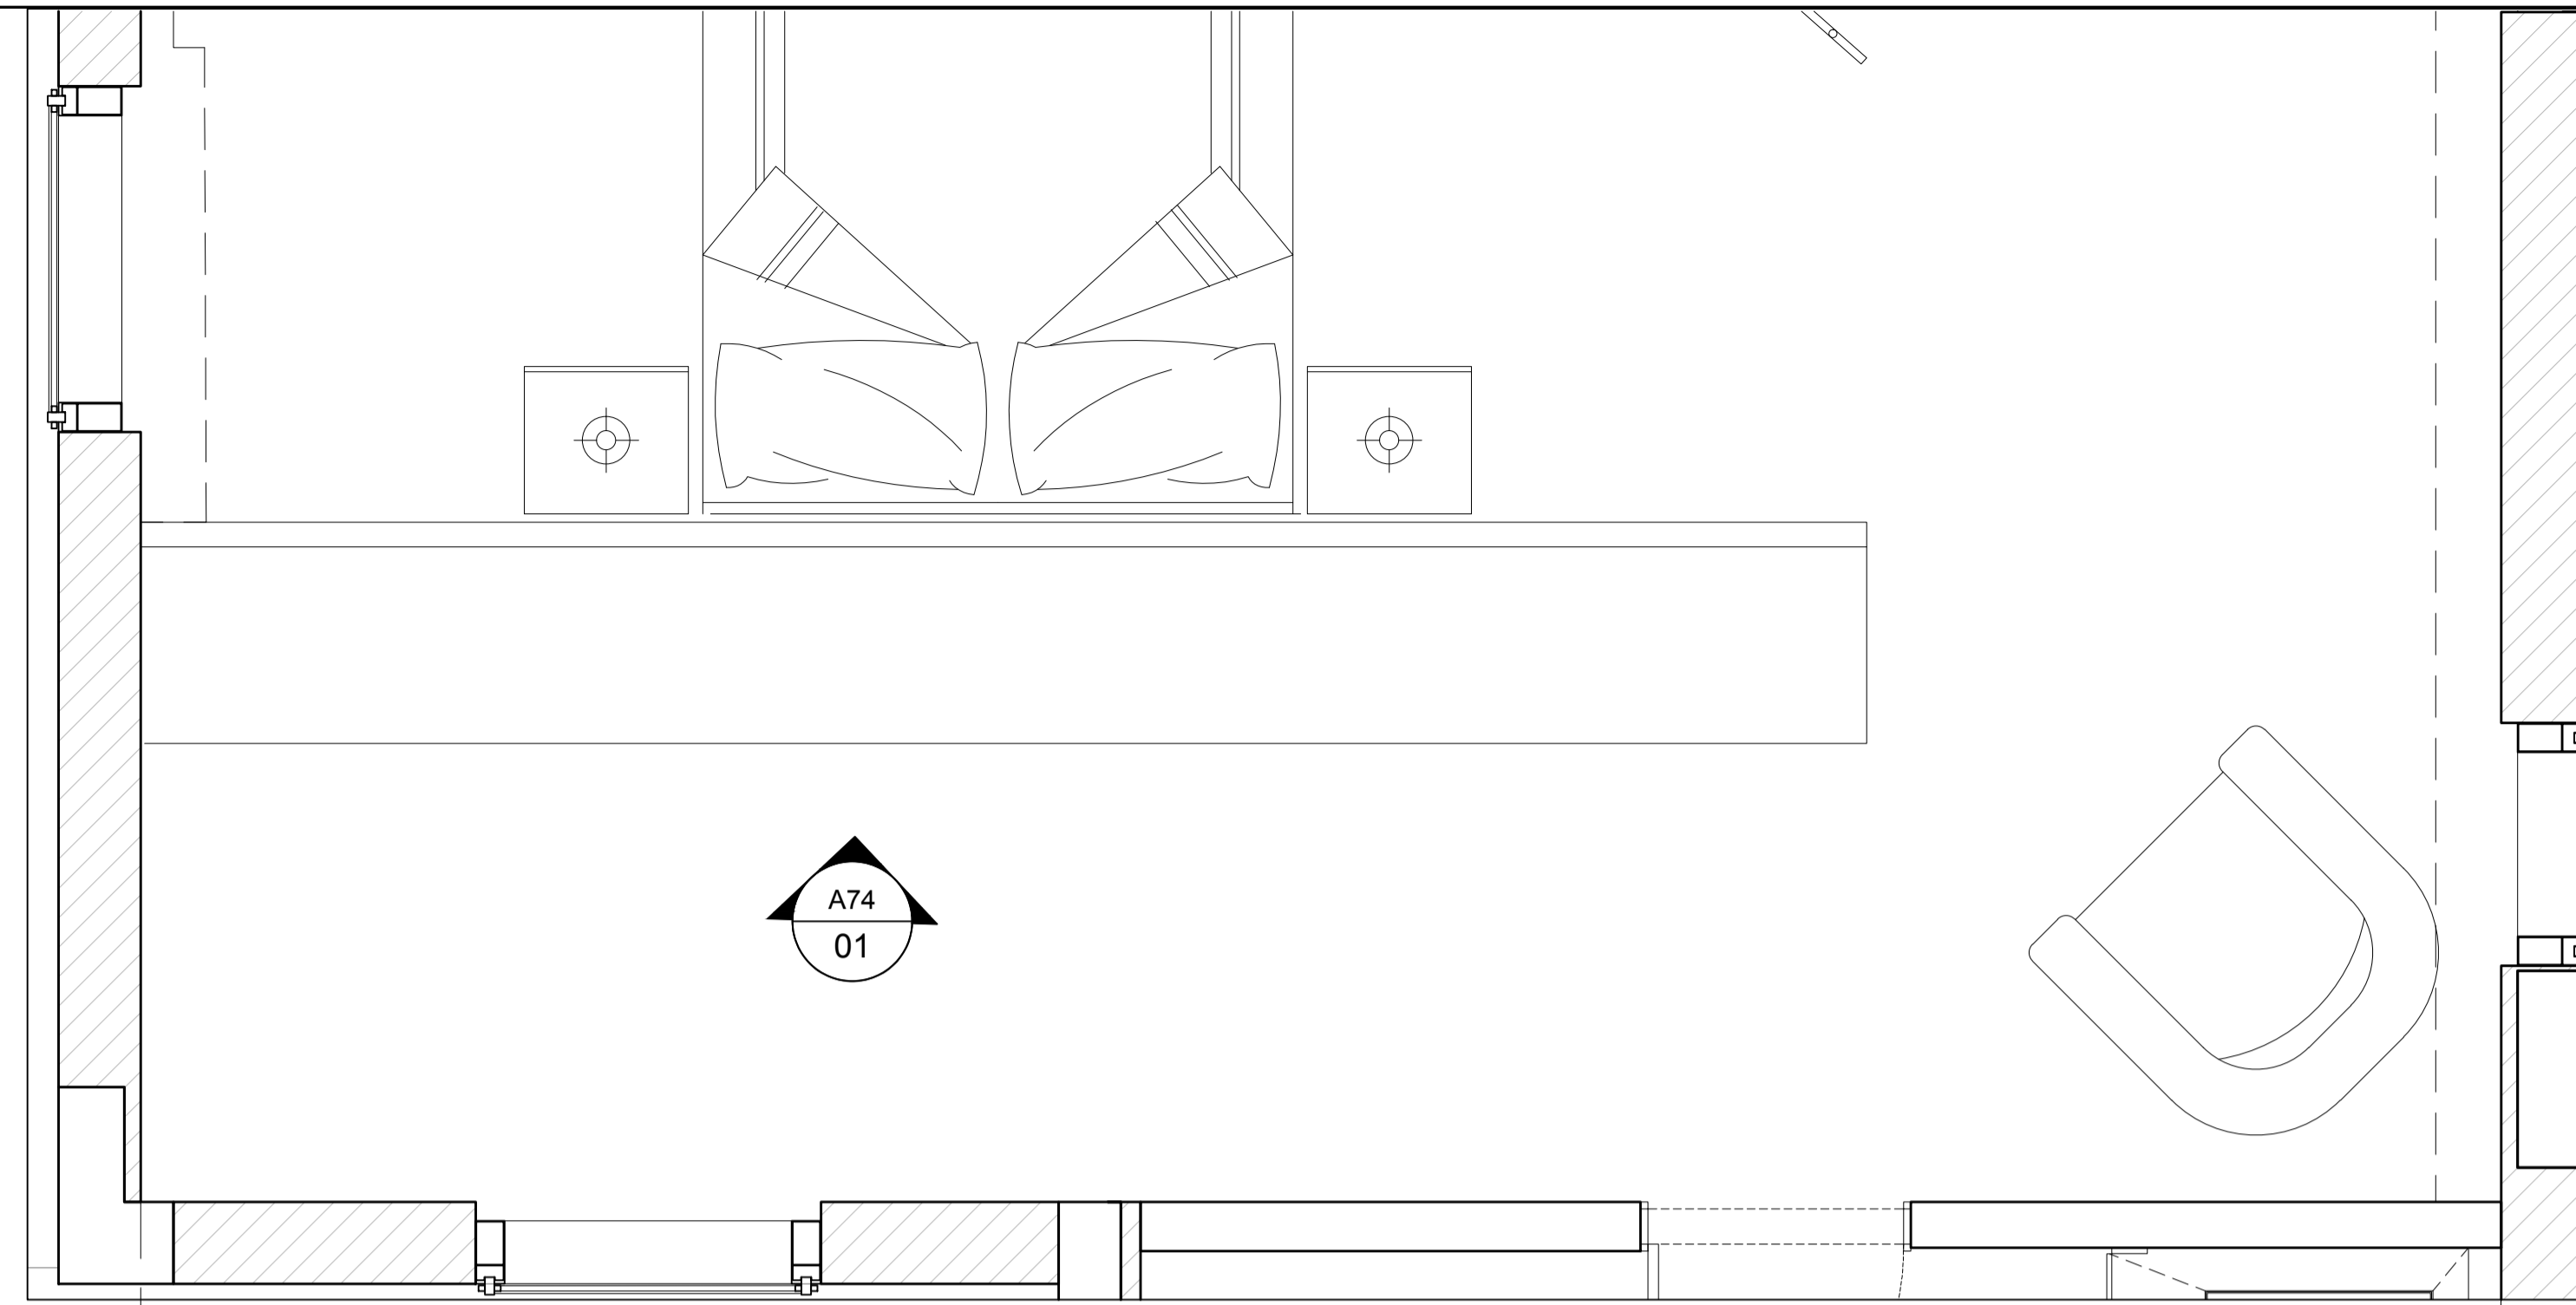


01 PLAN
A74 UPPER FLOOR - GUEST SUITE

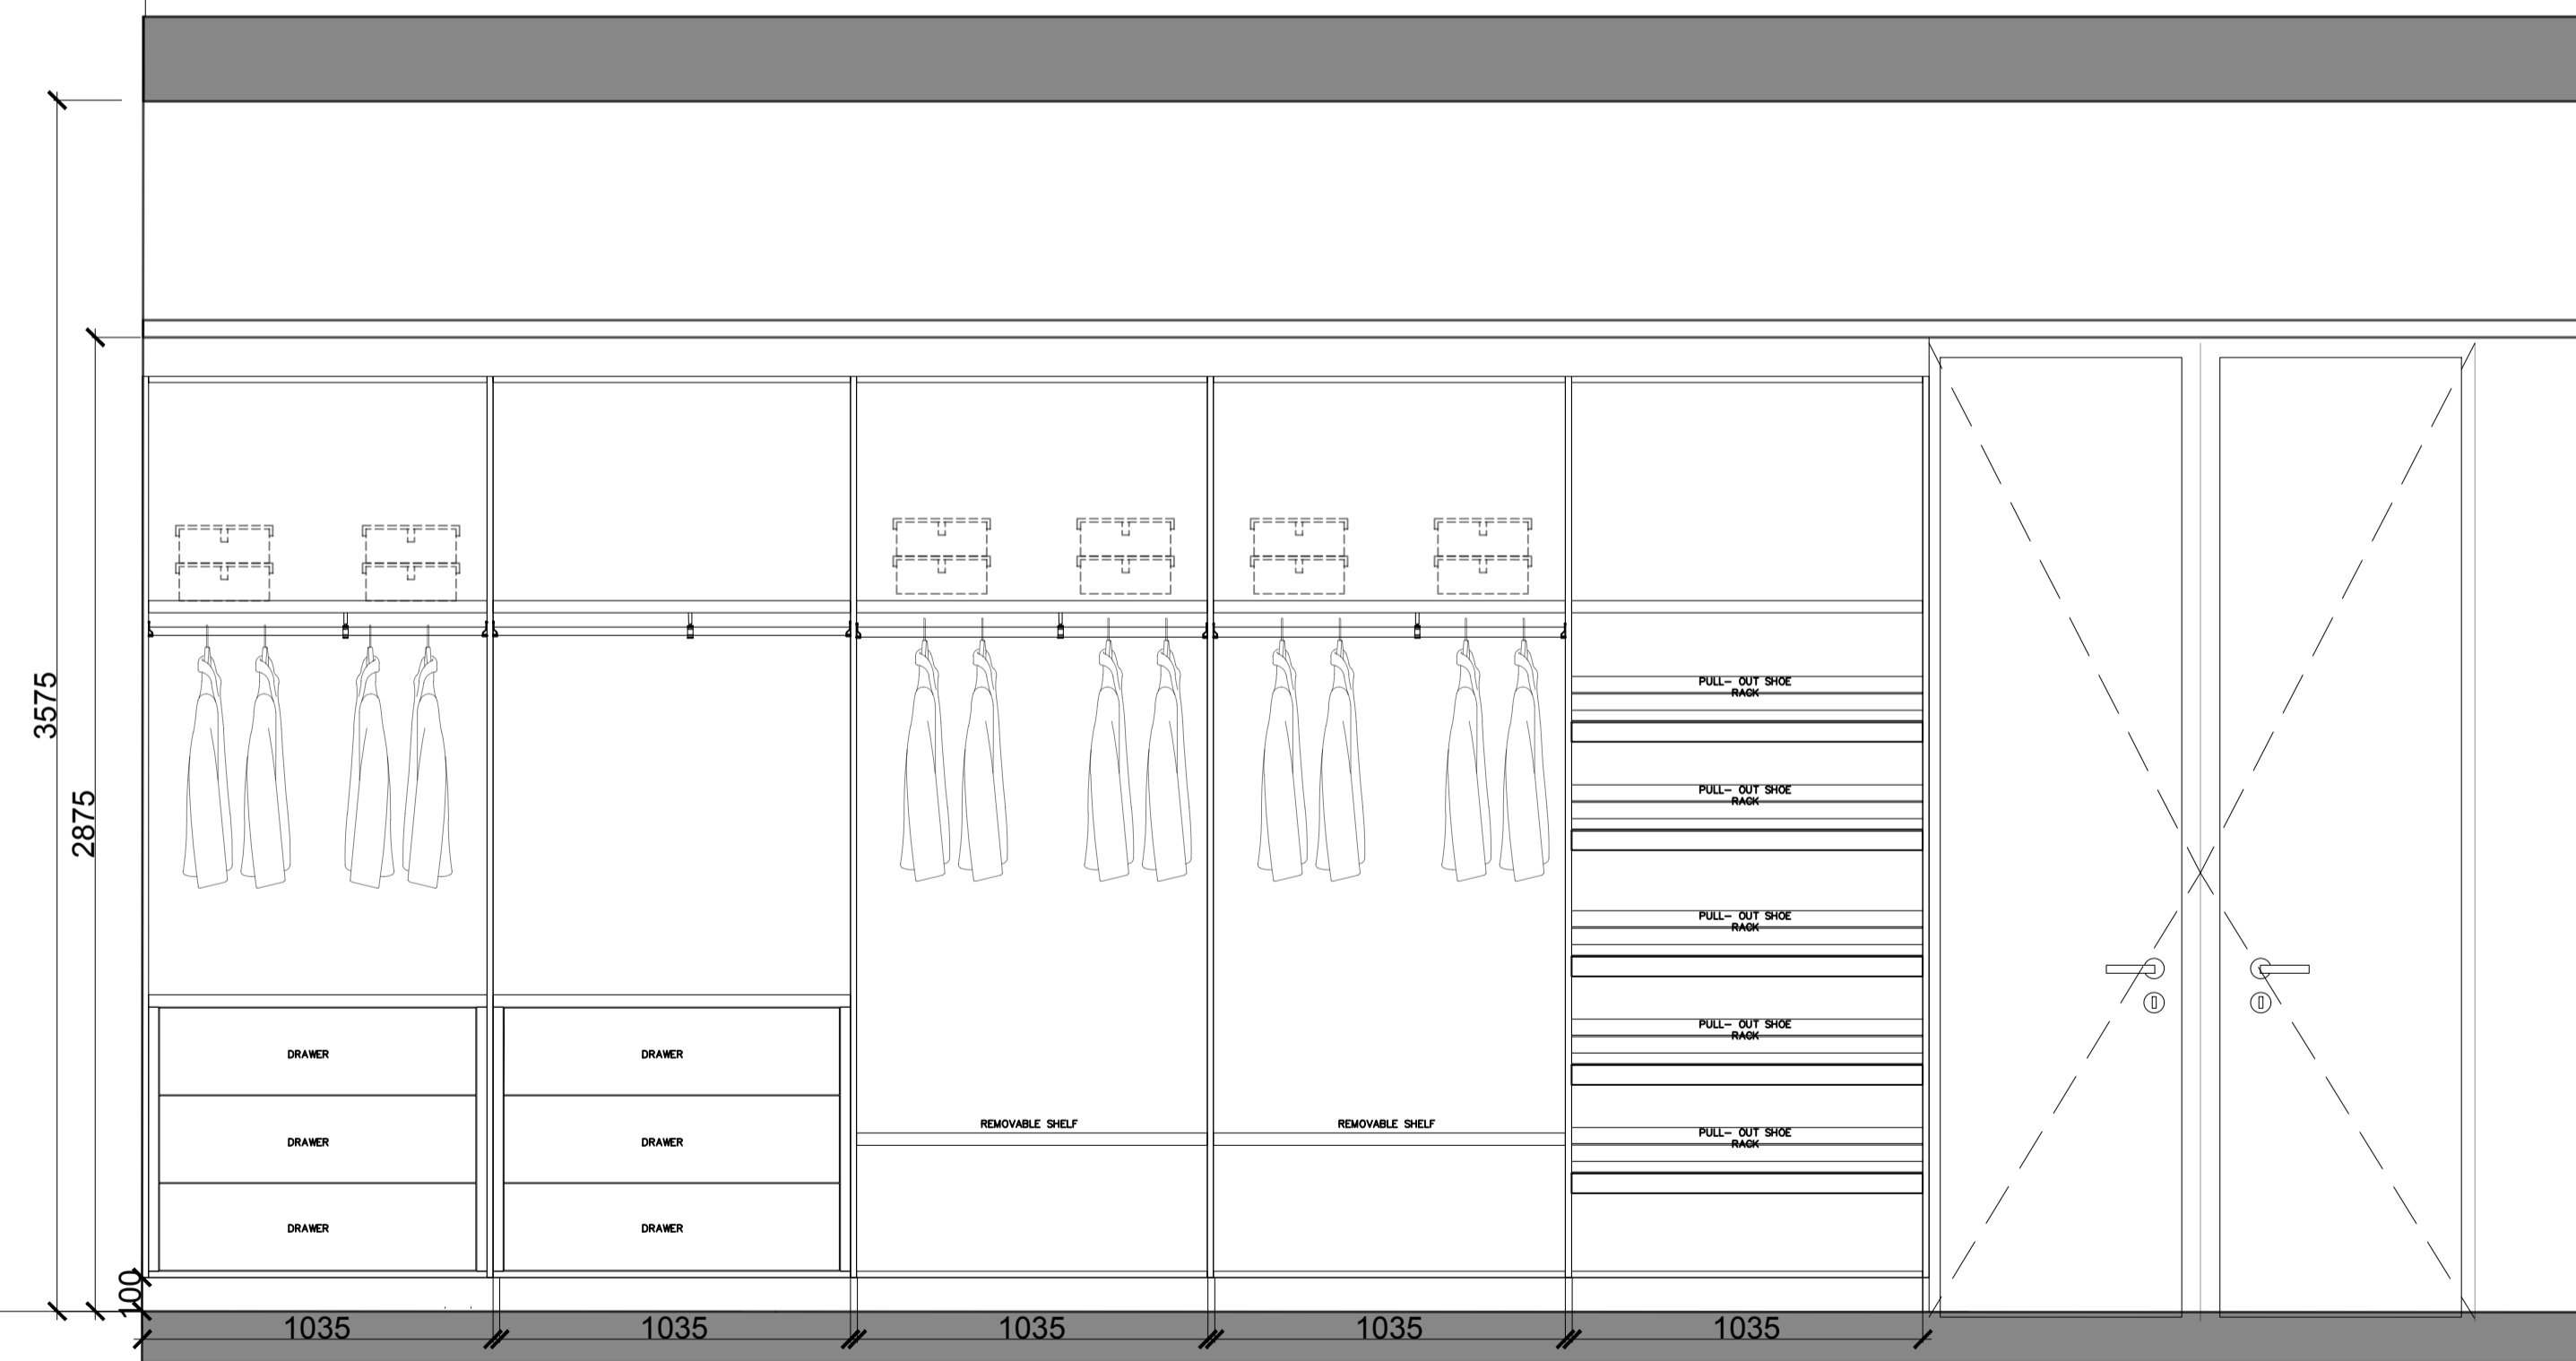

01 ELEVATION
A74 UPPER FLOOR - GUEST SUITE

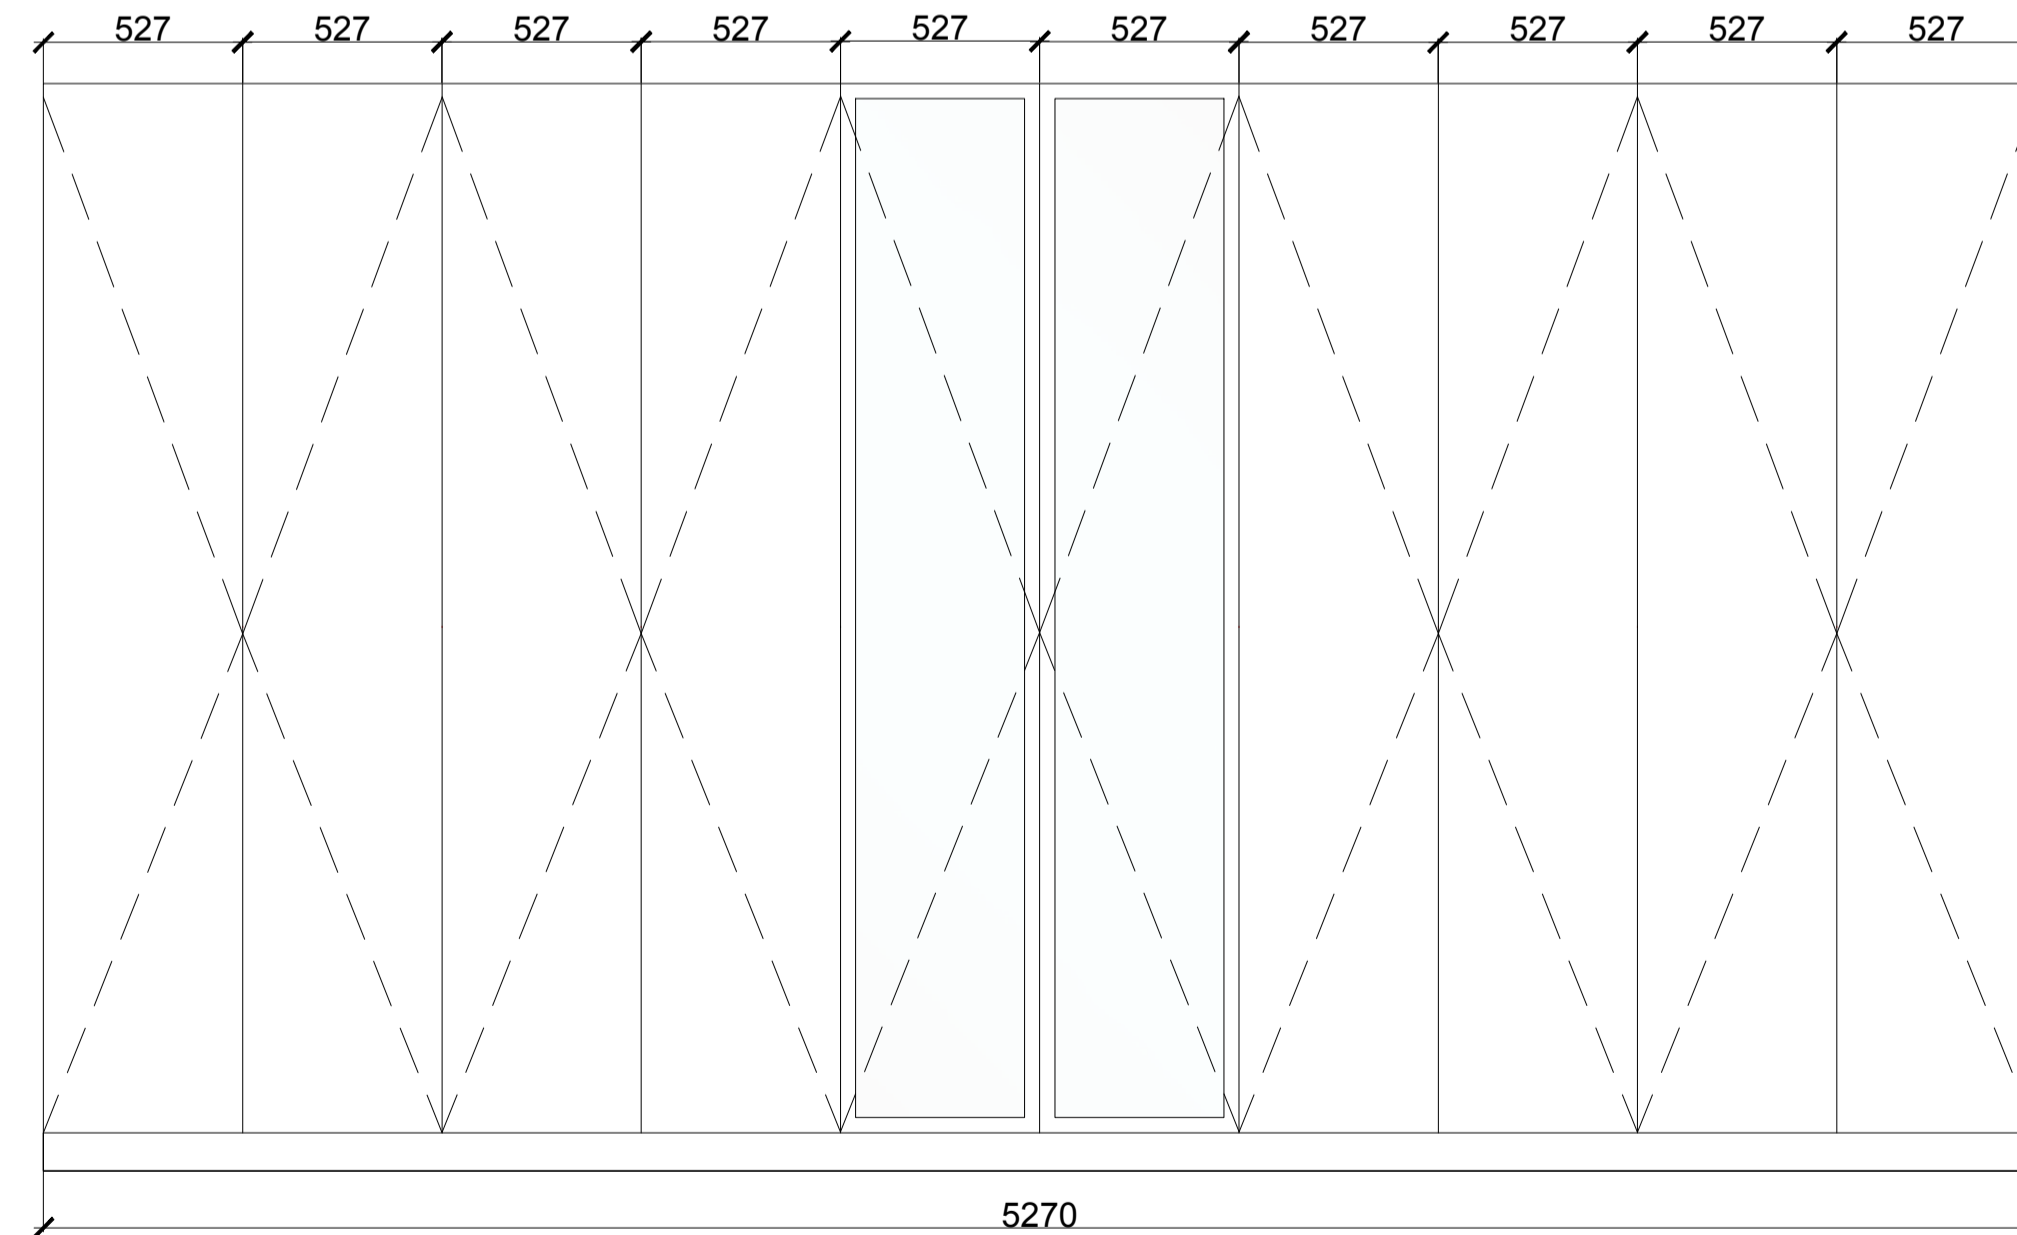


NOTES:

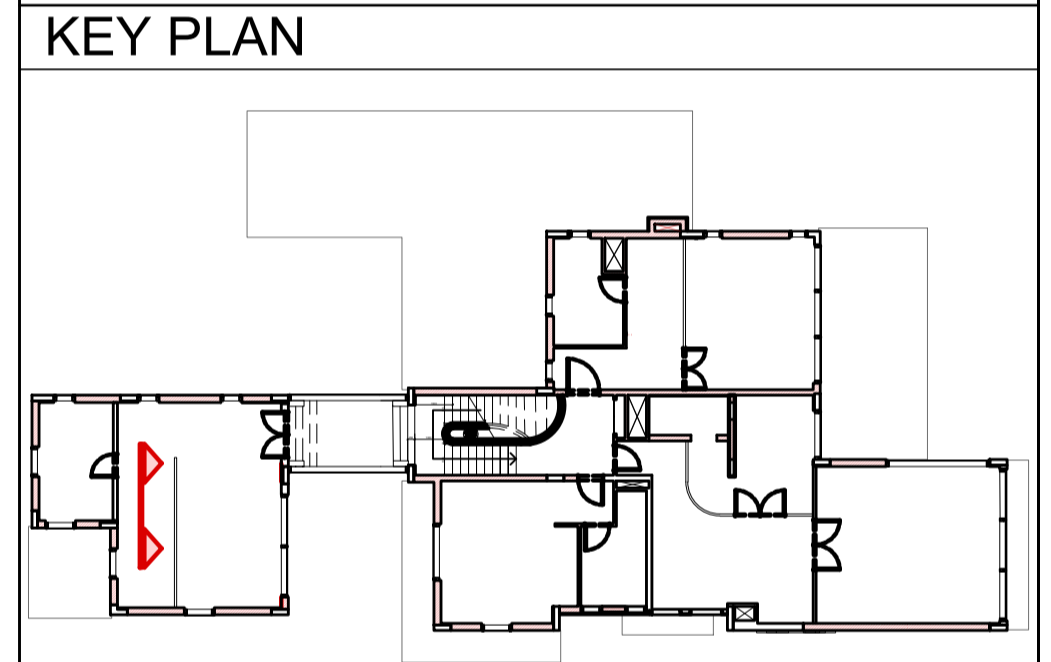


ISSUES:


No:	Date	Description	Sign off by:
		RIBA STAGE 1	

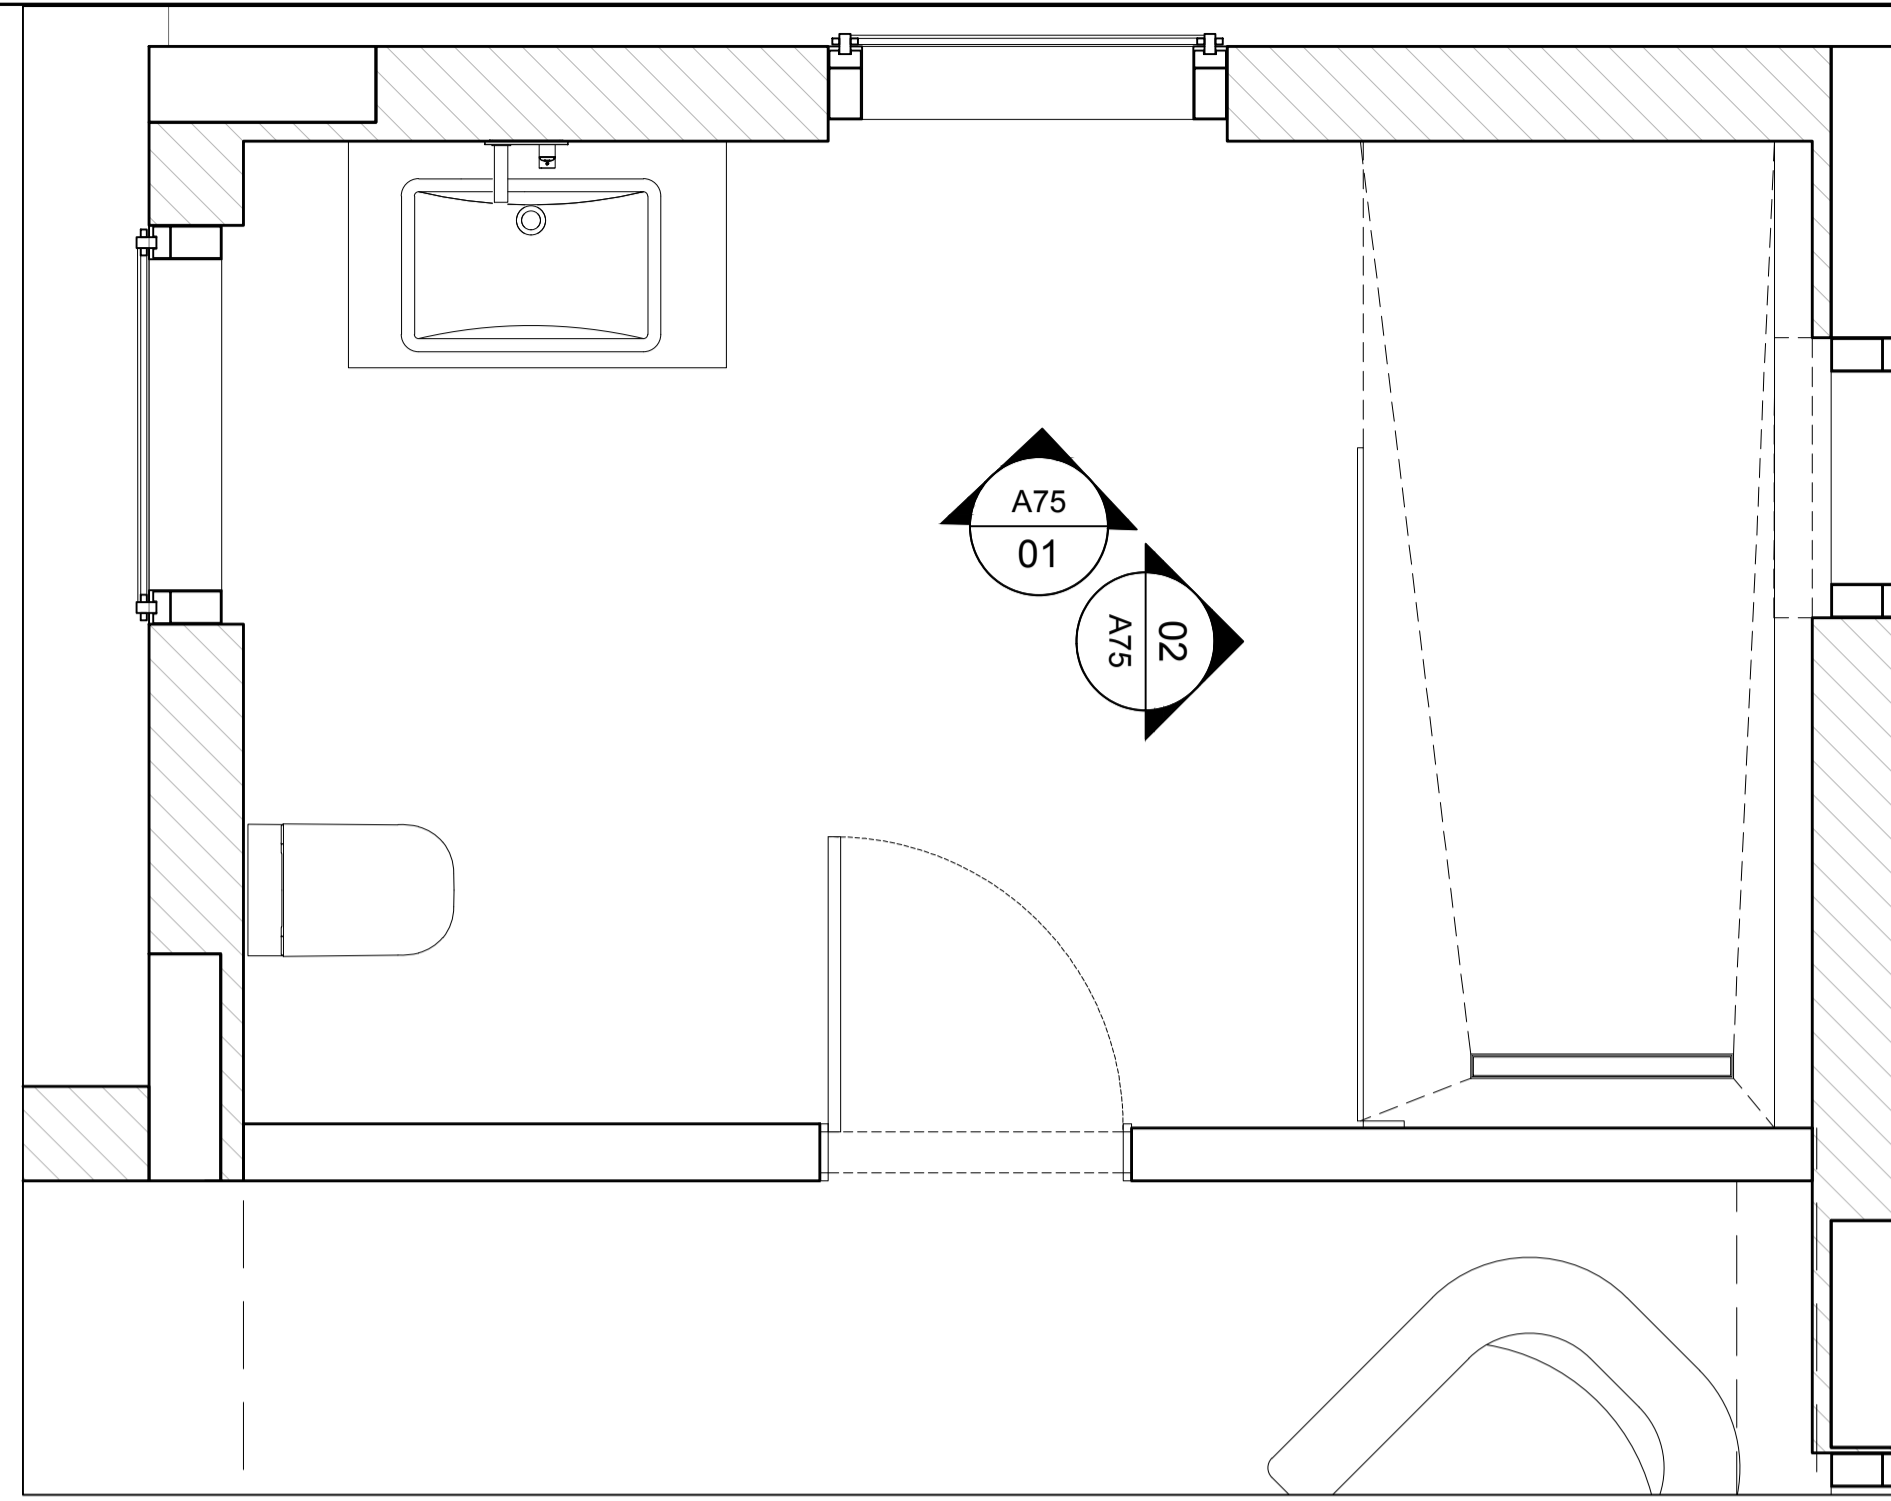

01 PLAN
A75 UPPER FLOOR - GUEST ENSUITE

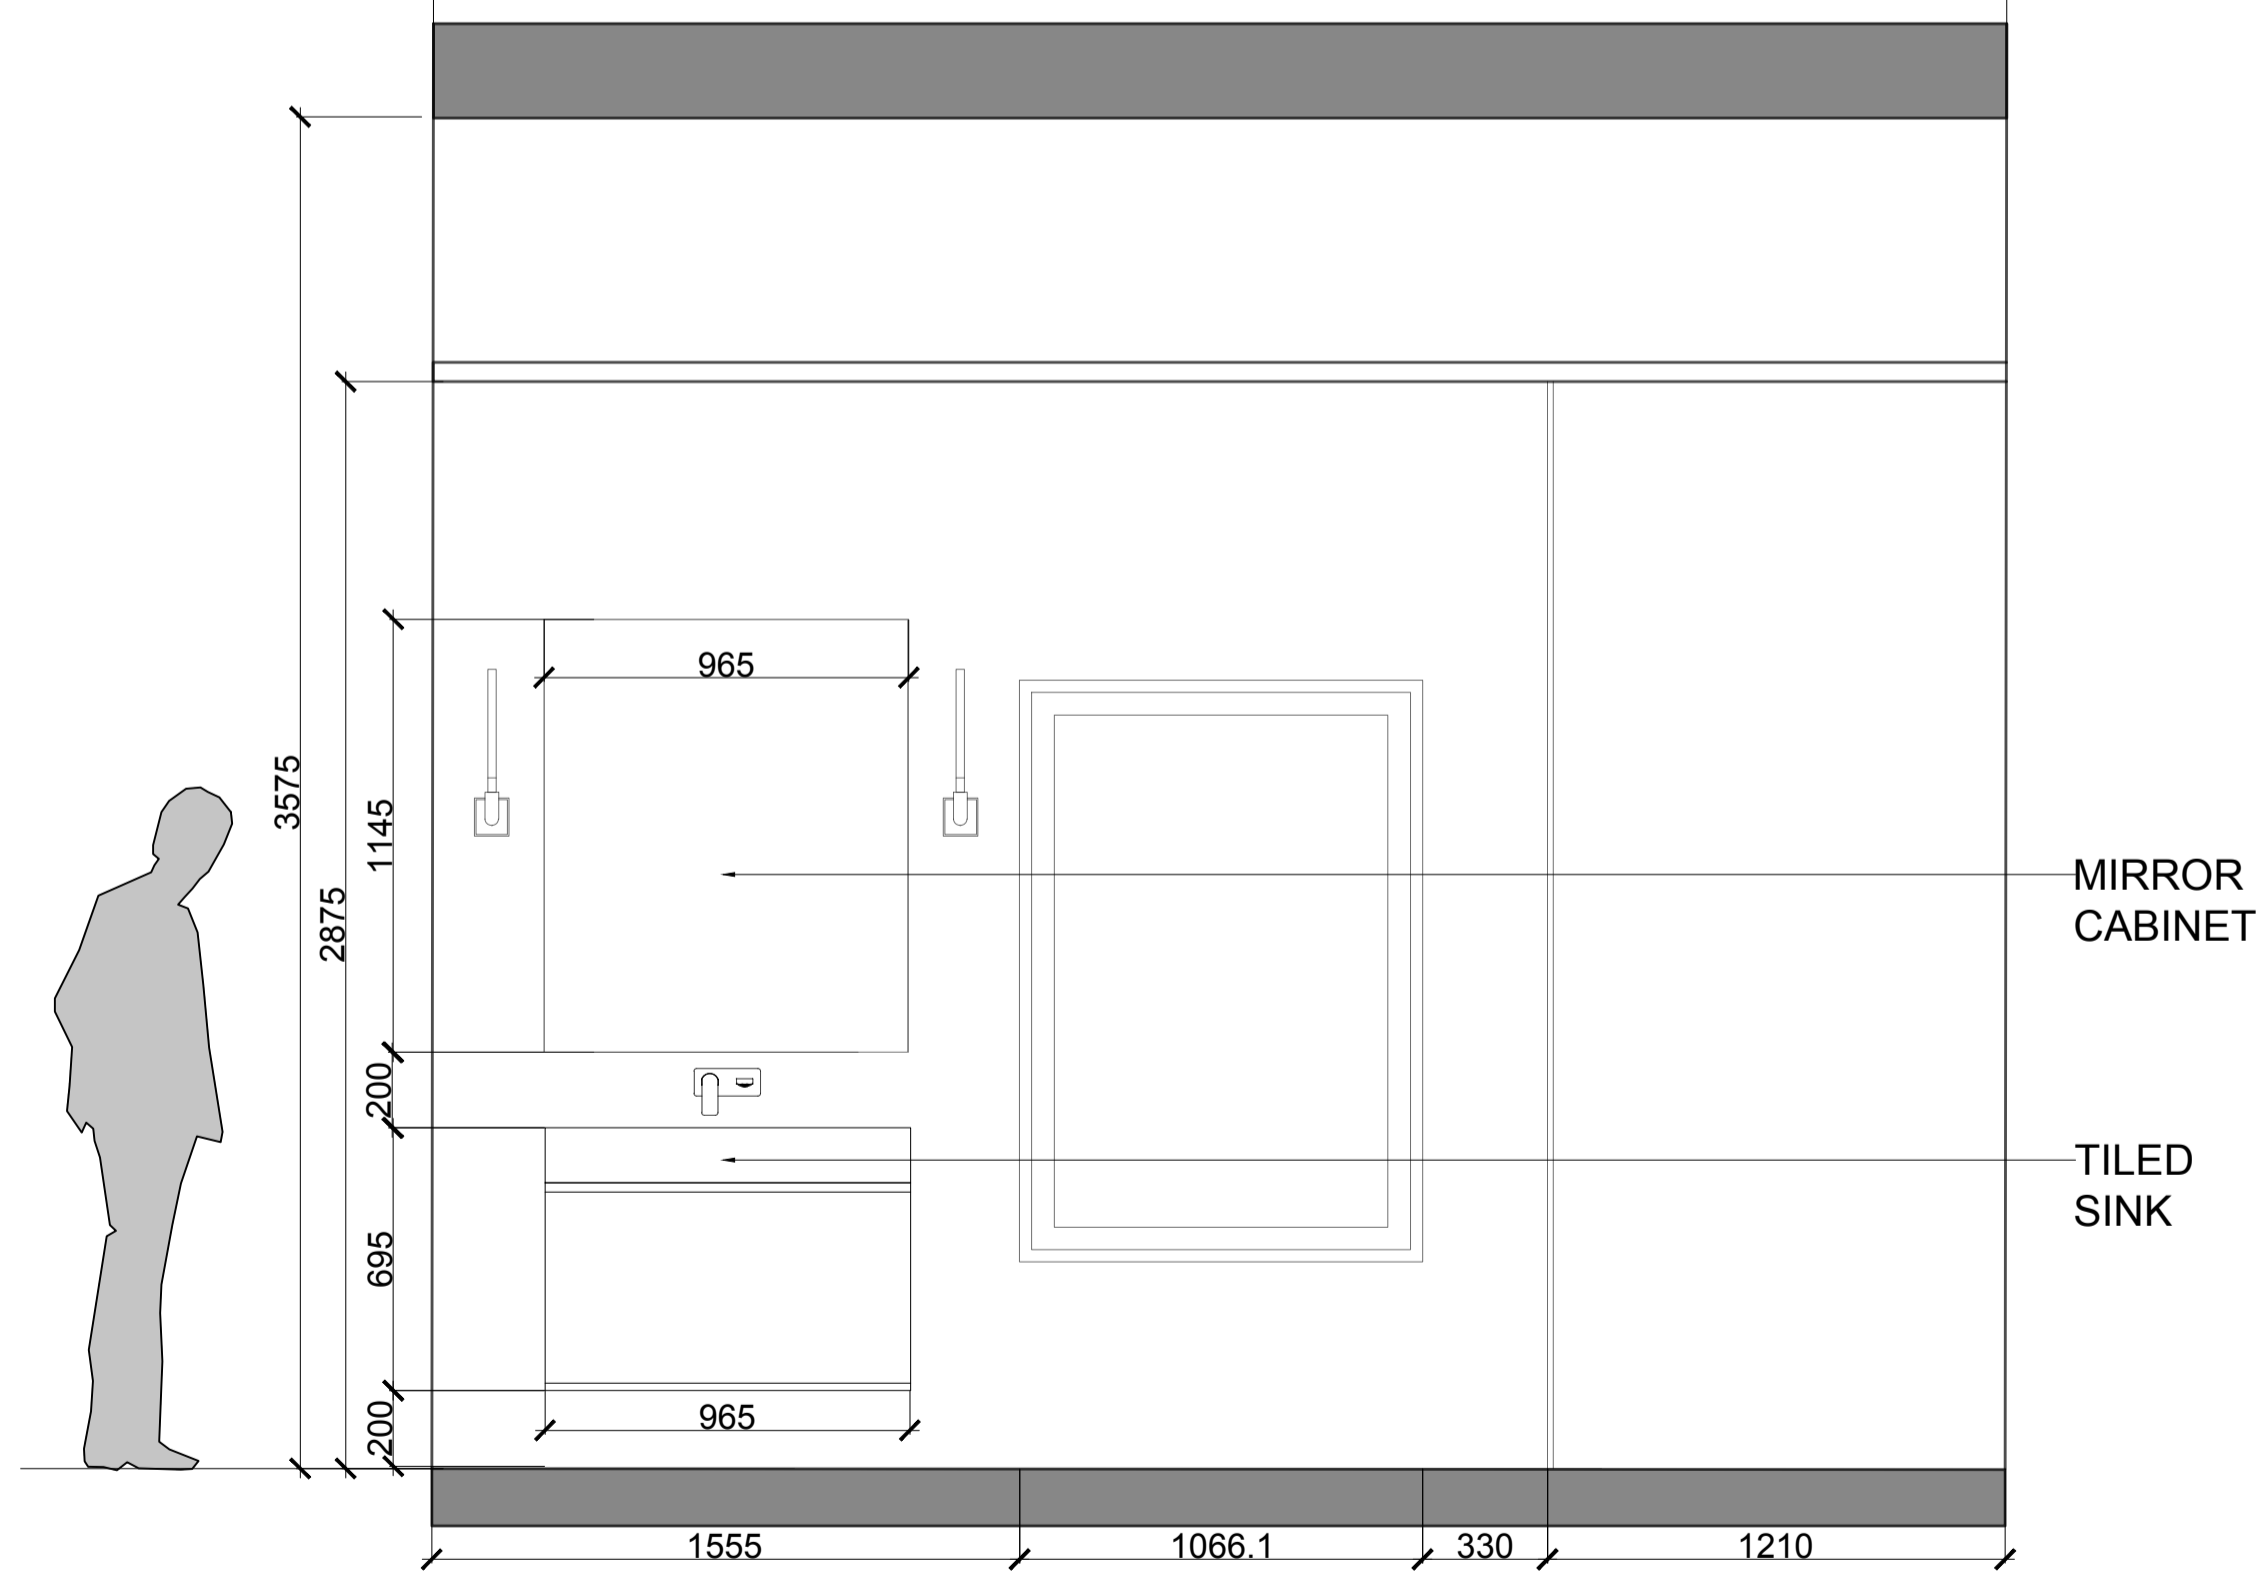


01 ELEVATION
A75 UPPER FLOOR - GUEST ENSUITE

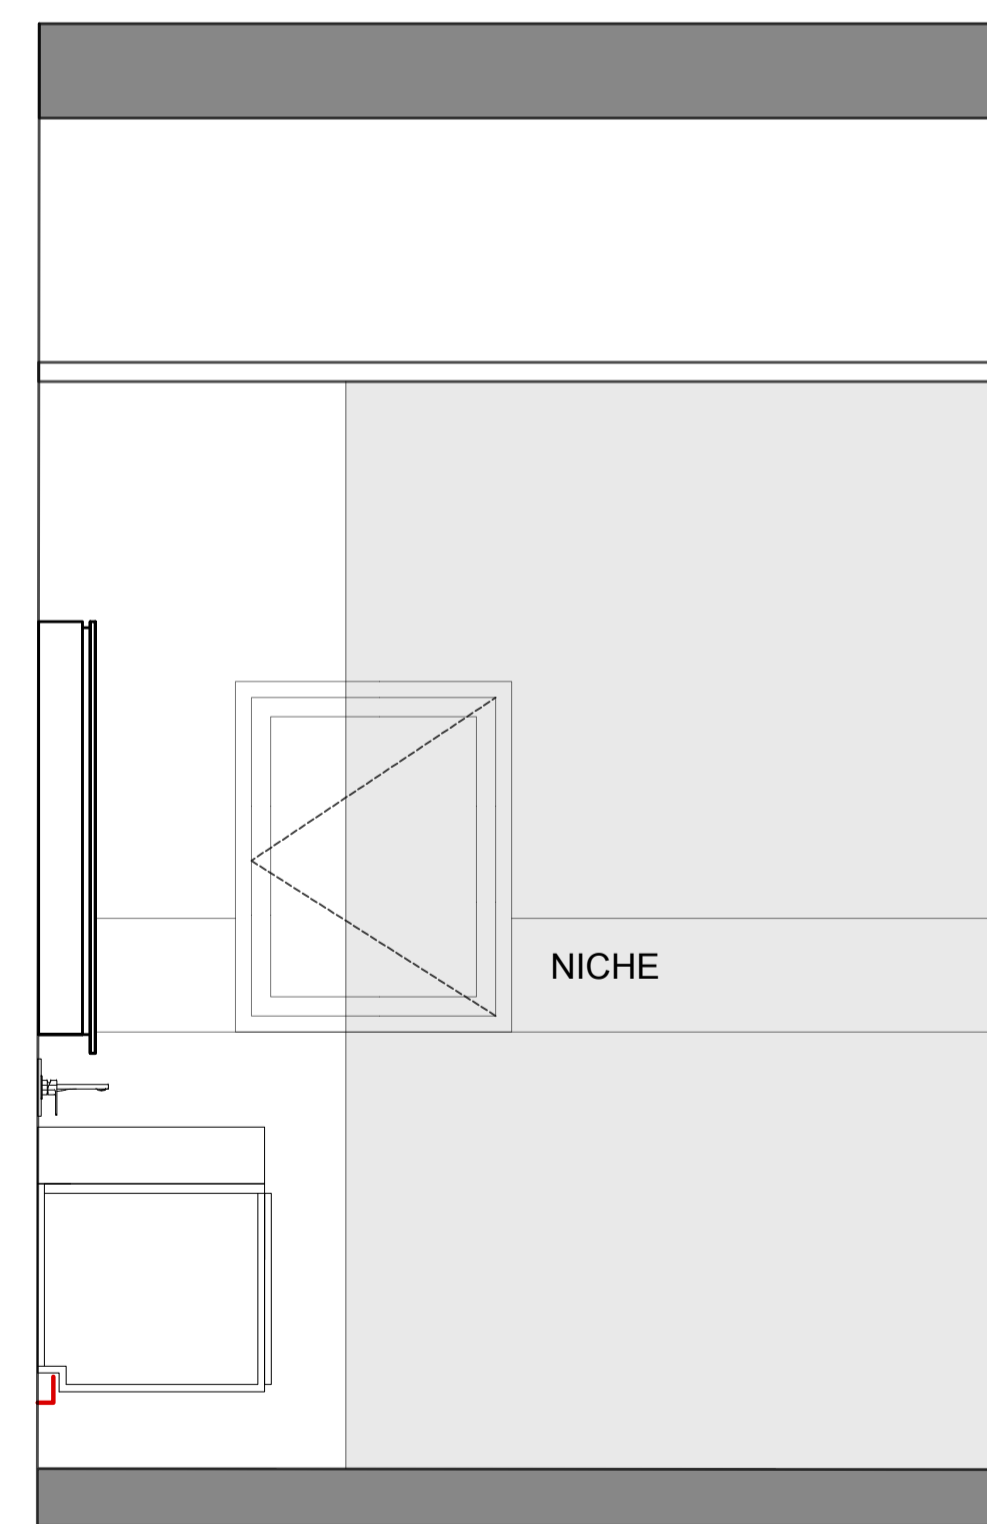

02 ELEVATION
A75 UPPER FLOOR - GUEST ENSUITE


NOTES:

KEY PLAN

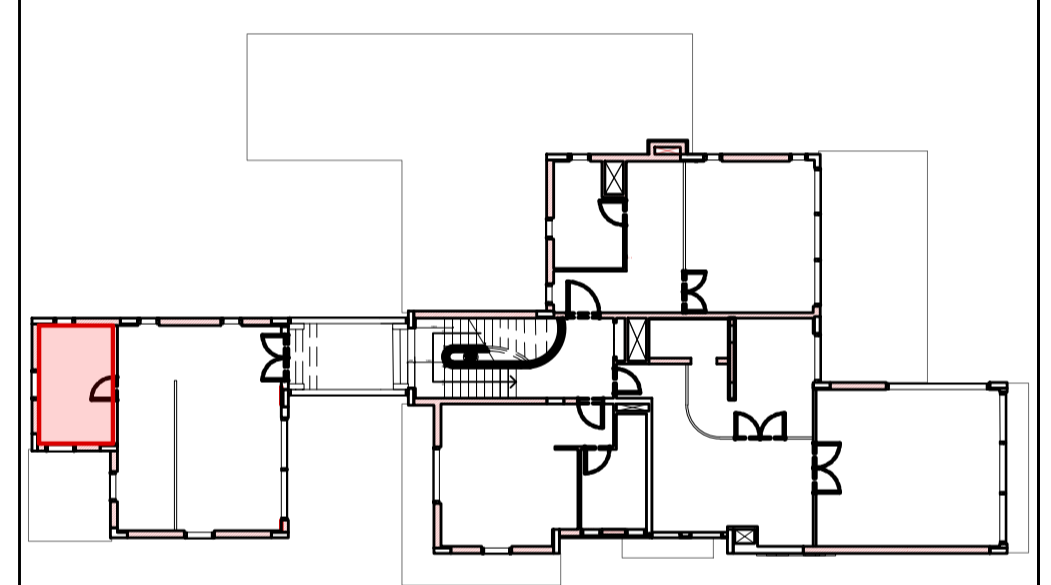


ISSUES:


No:	Date	Description	Sign off by:
		RIBA STAGE 1	

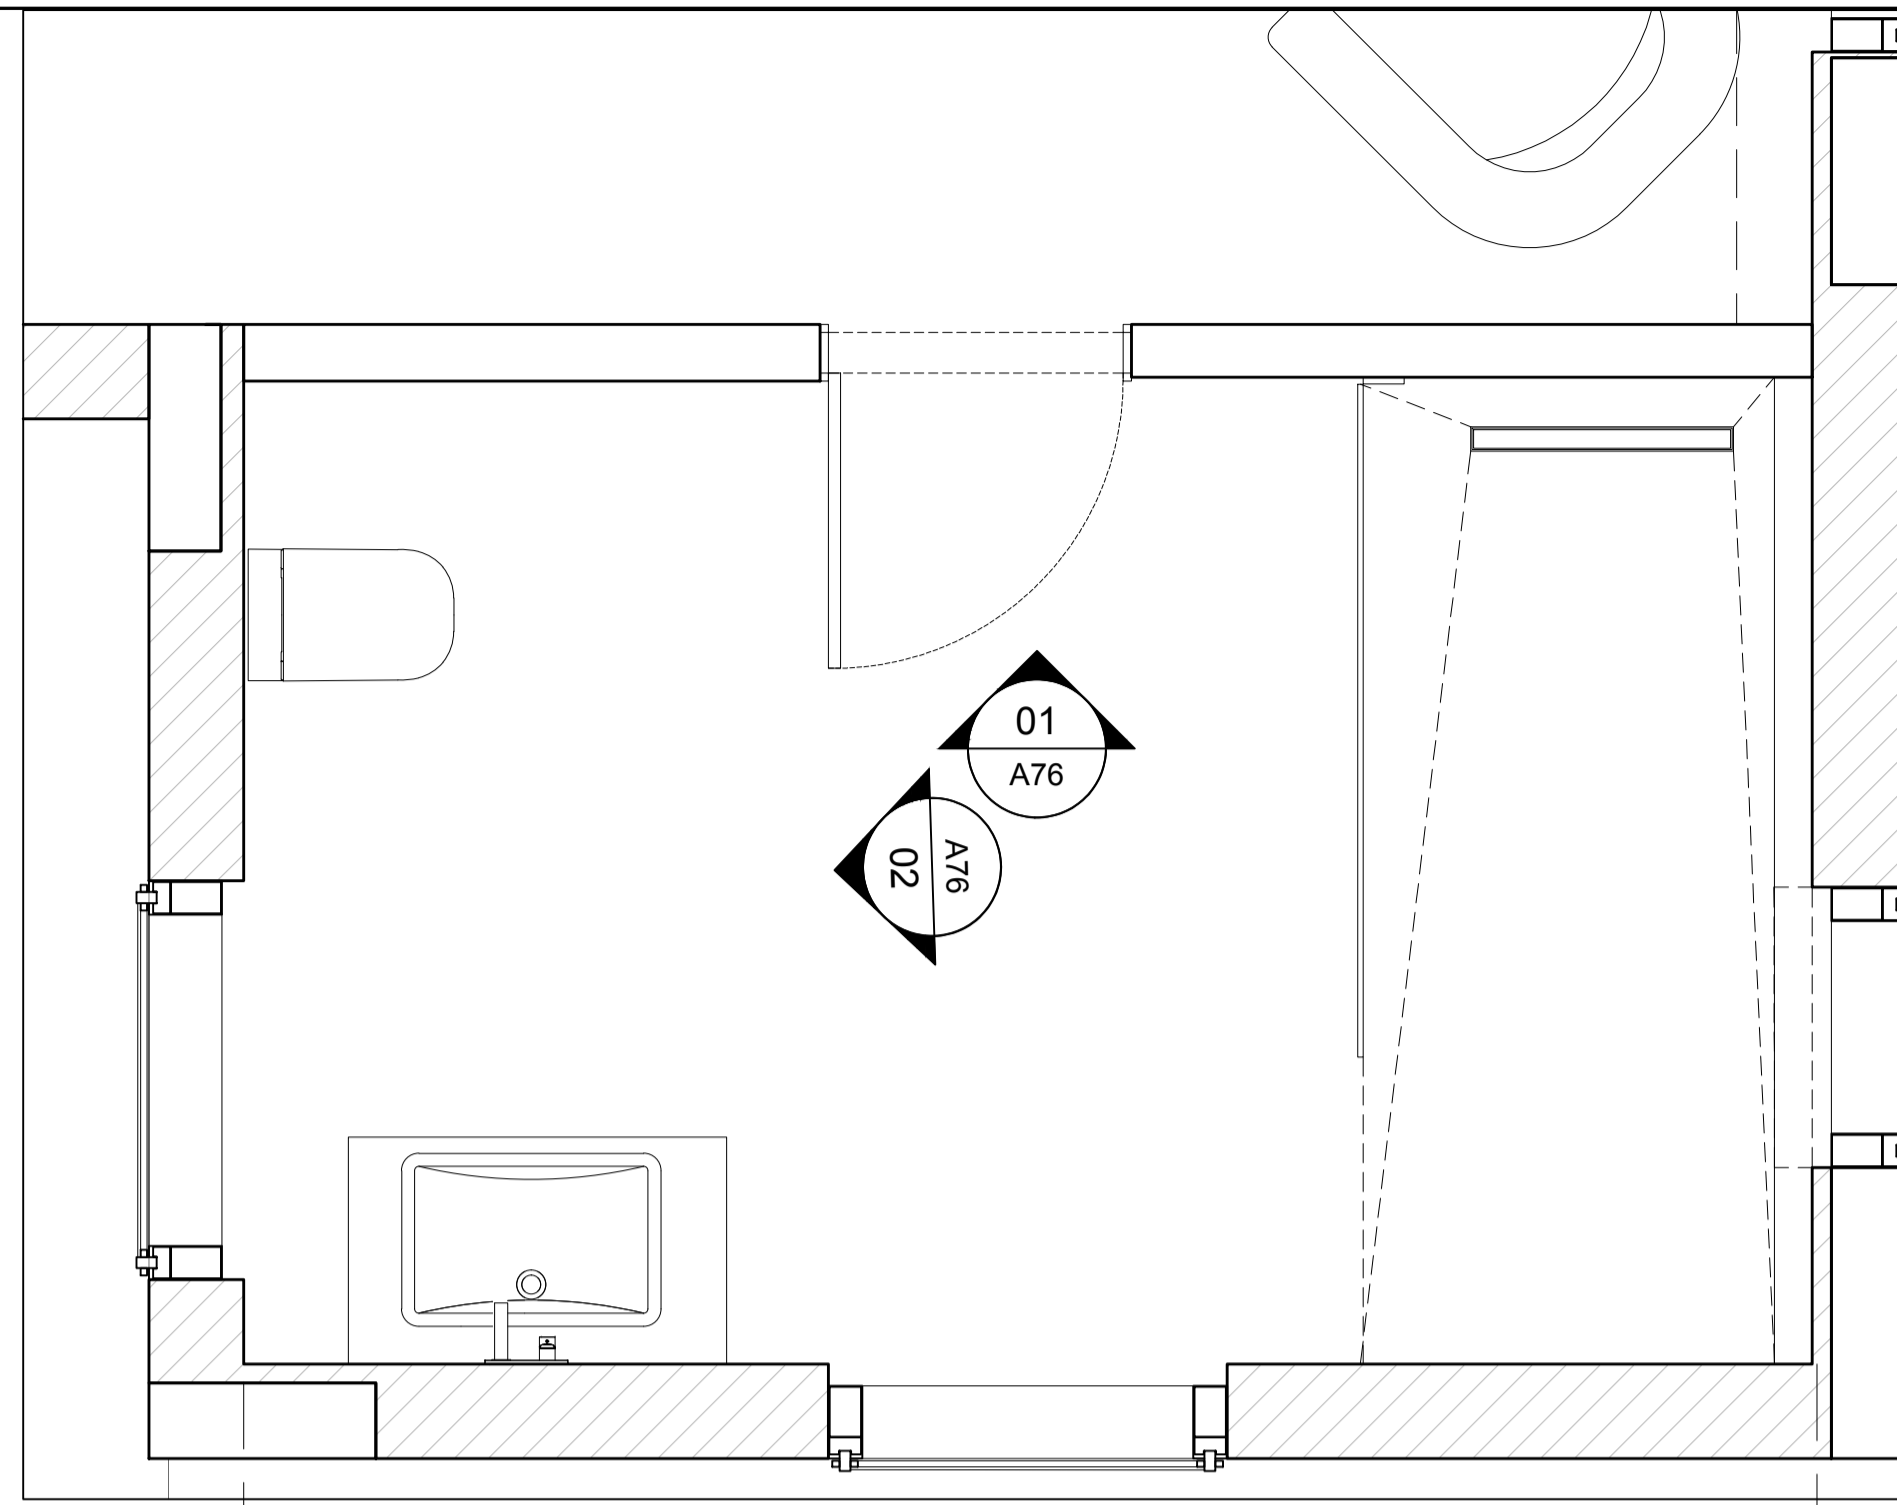

01
A76 **PLAN**
UPPER FLOOR - GUEST ENSUITE

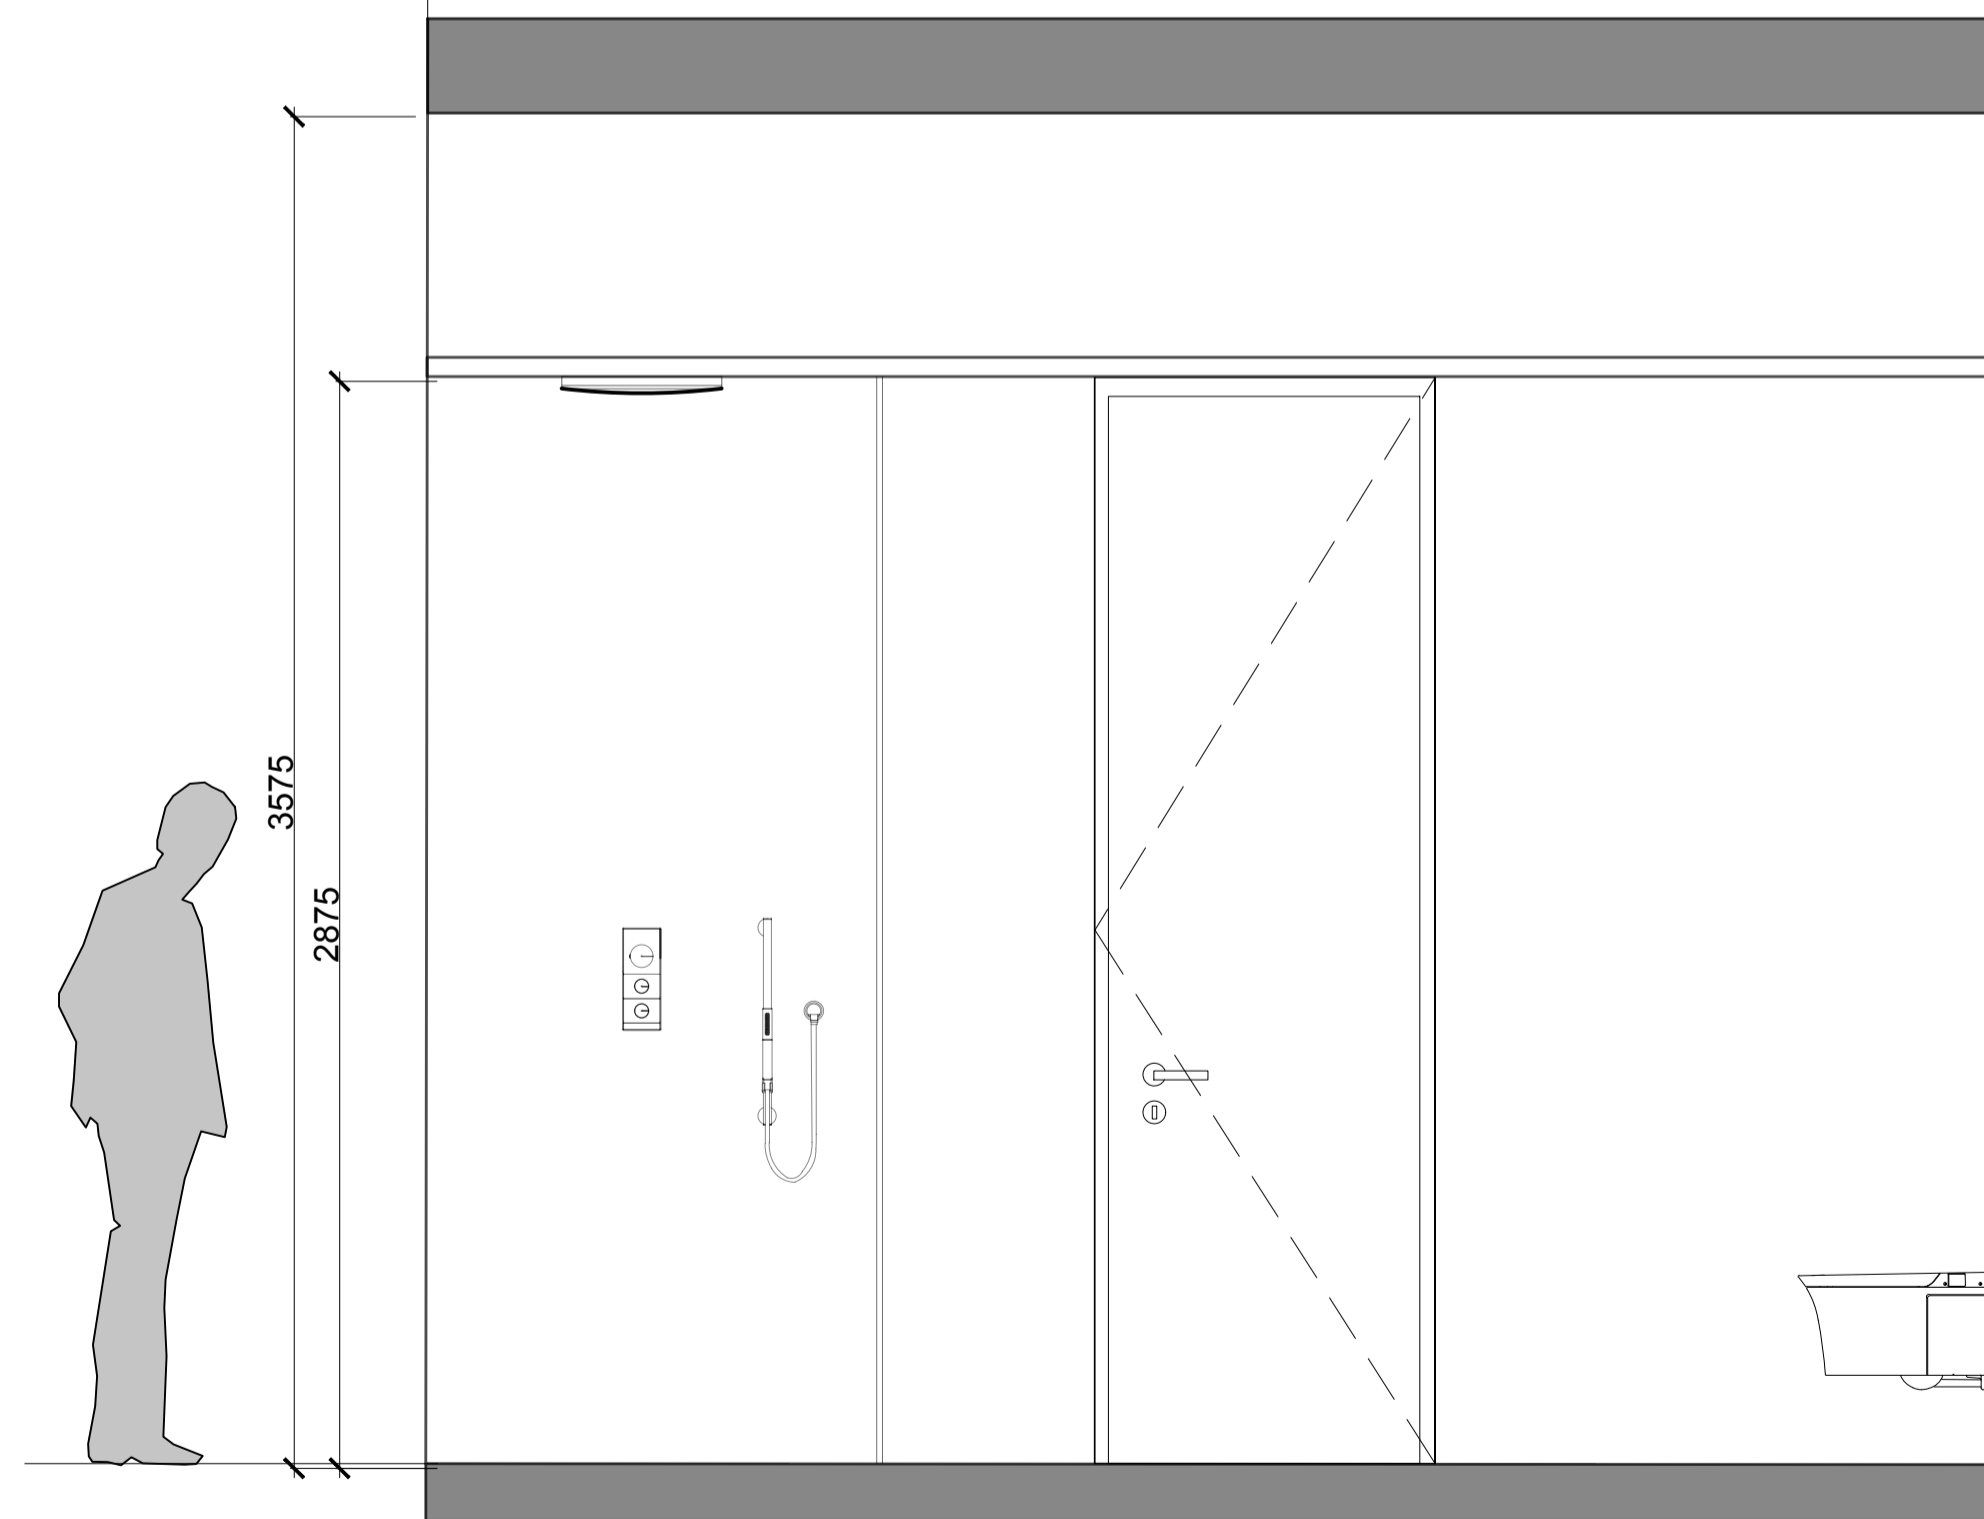


01
A76 **ELEVATION**
UPPER FLOOR - GUEST ENSUITE

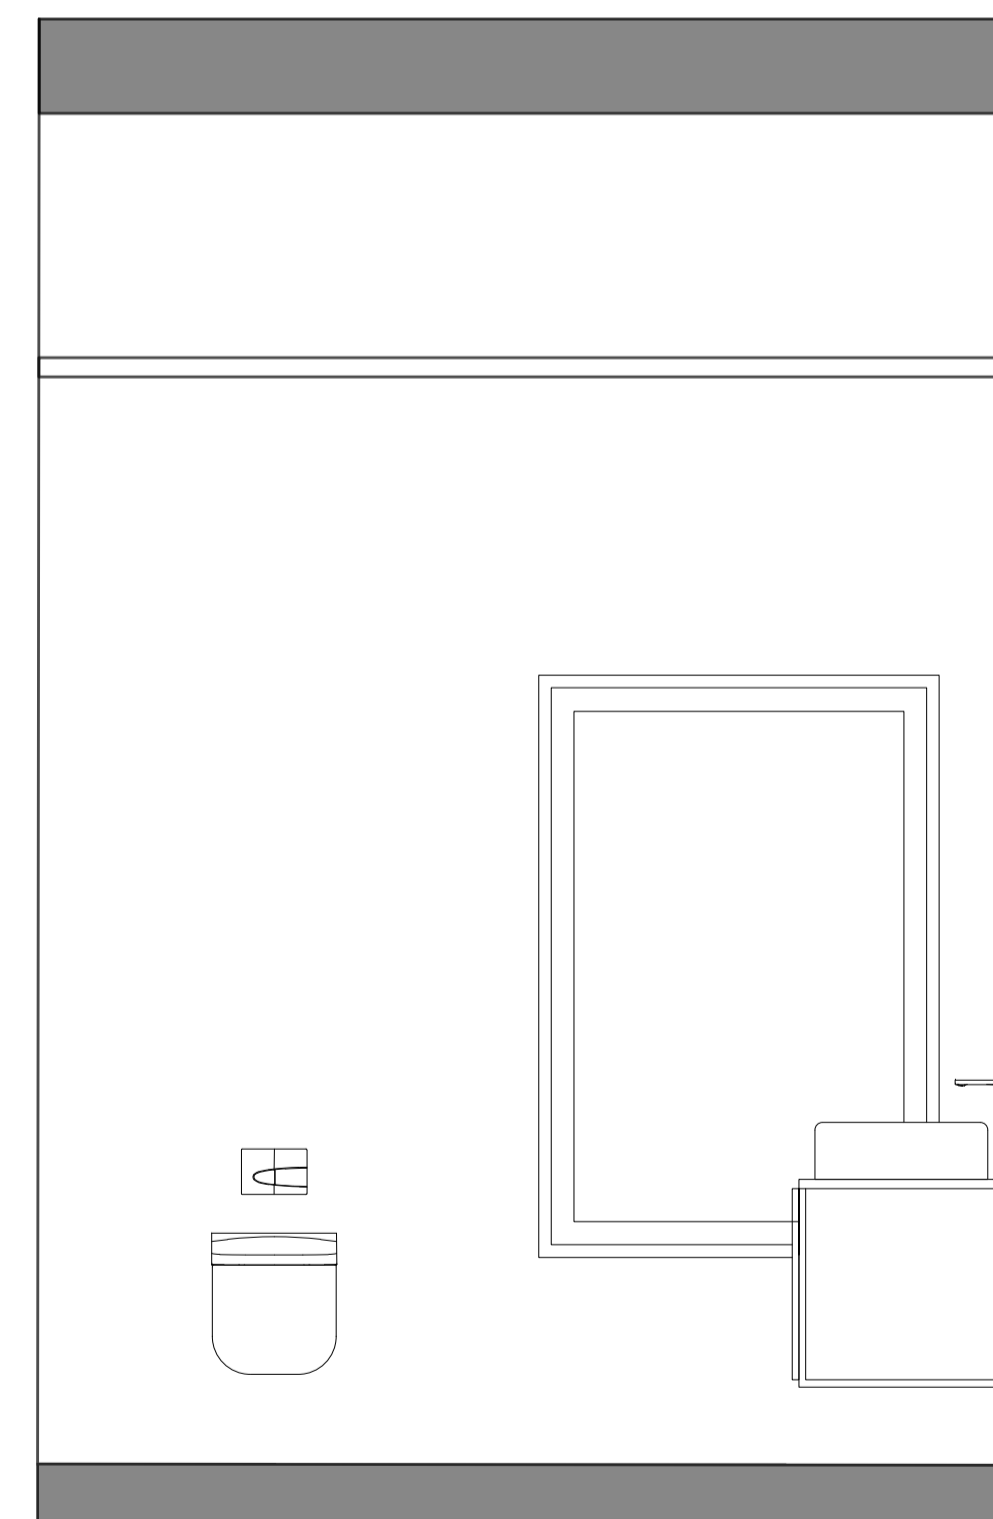

02
A76 **ELEVATION**
UPPER FLOOR - GUEST ENSUITE


NOTES:

KEY PLAN

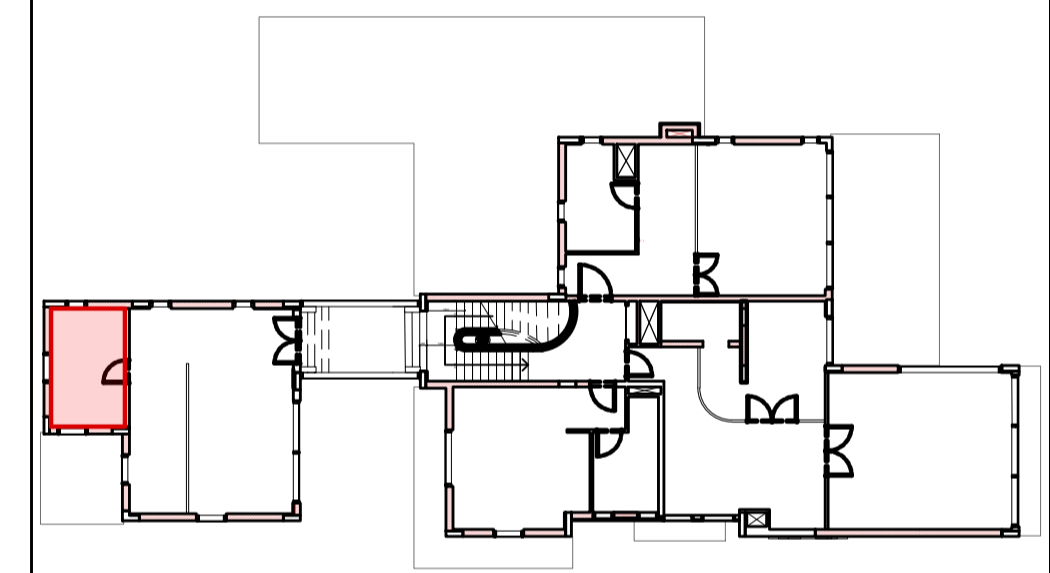


ISSUES:

No:	Date	Description	Sign off by:
		RIBA STAGE 1	

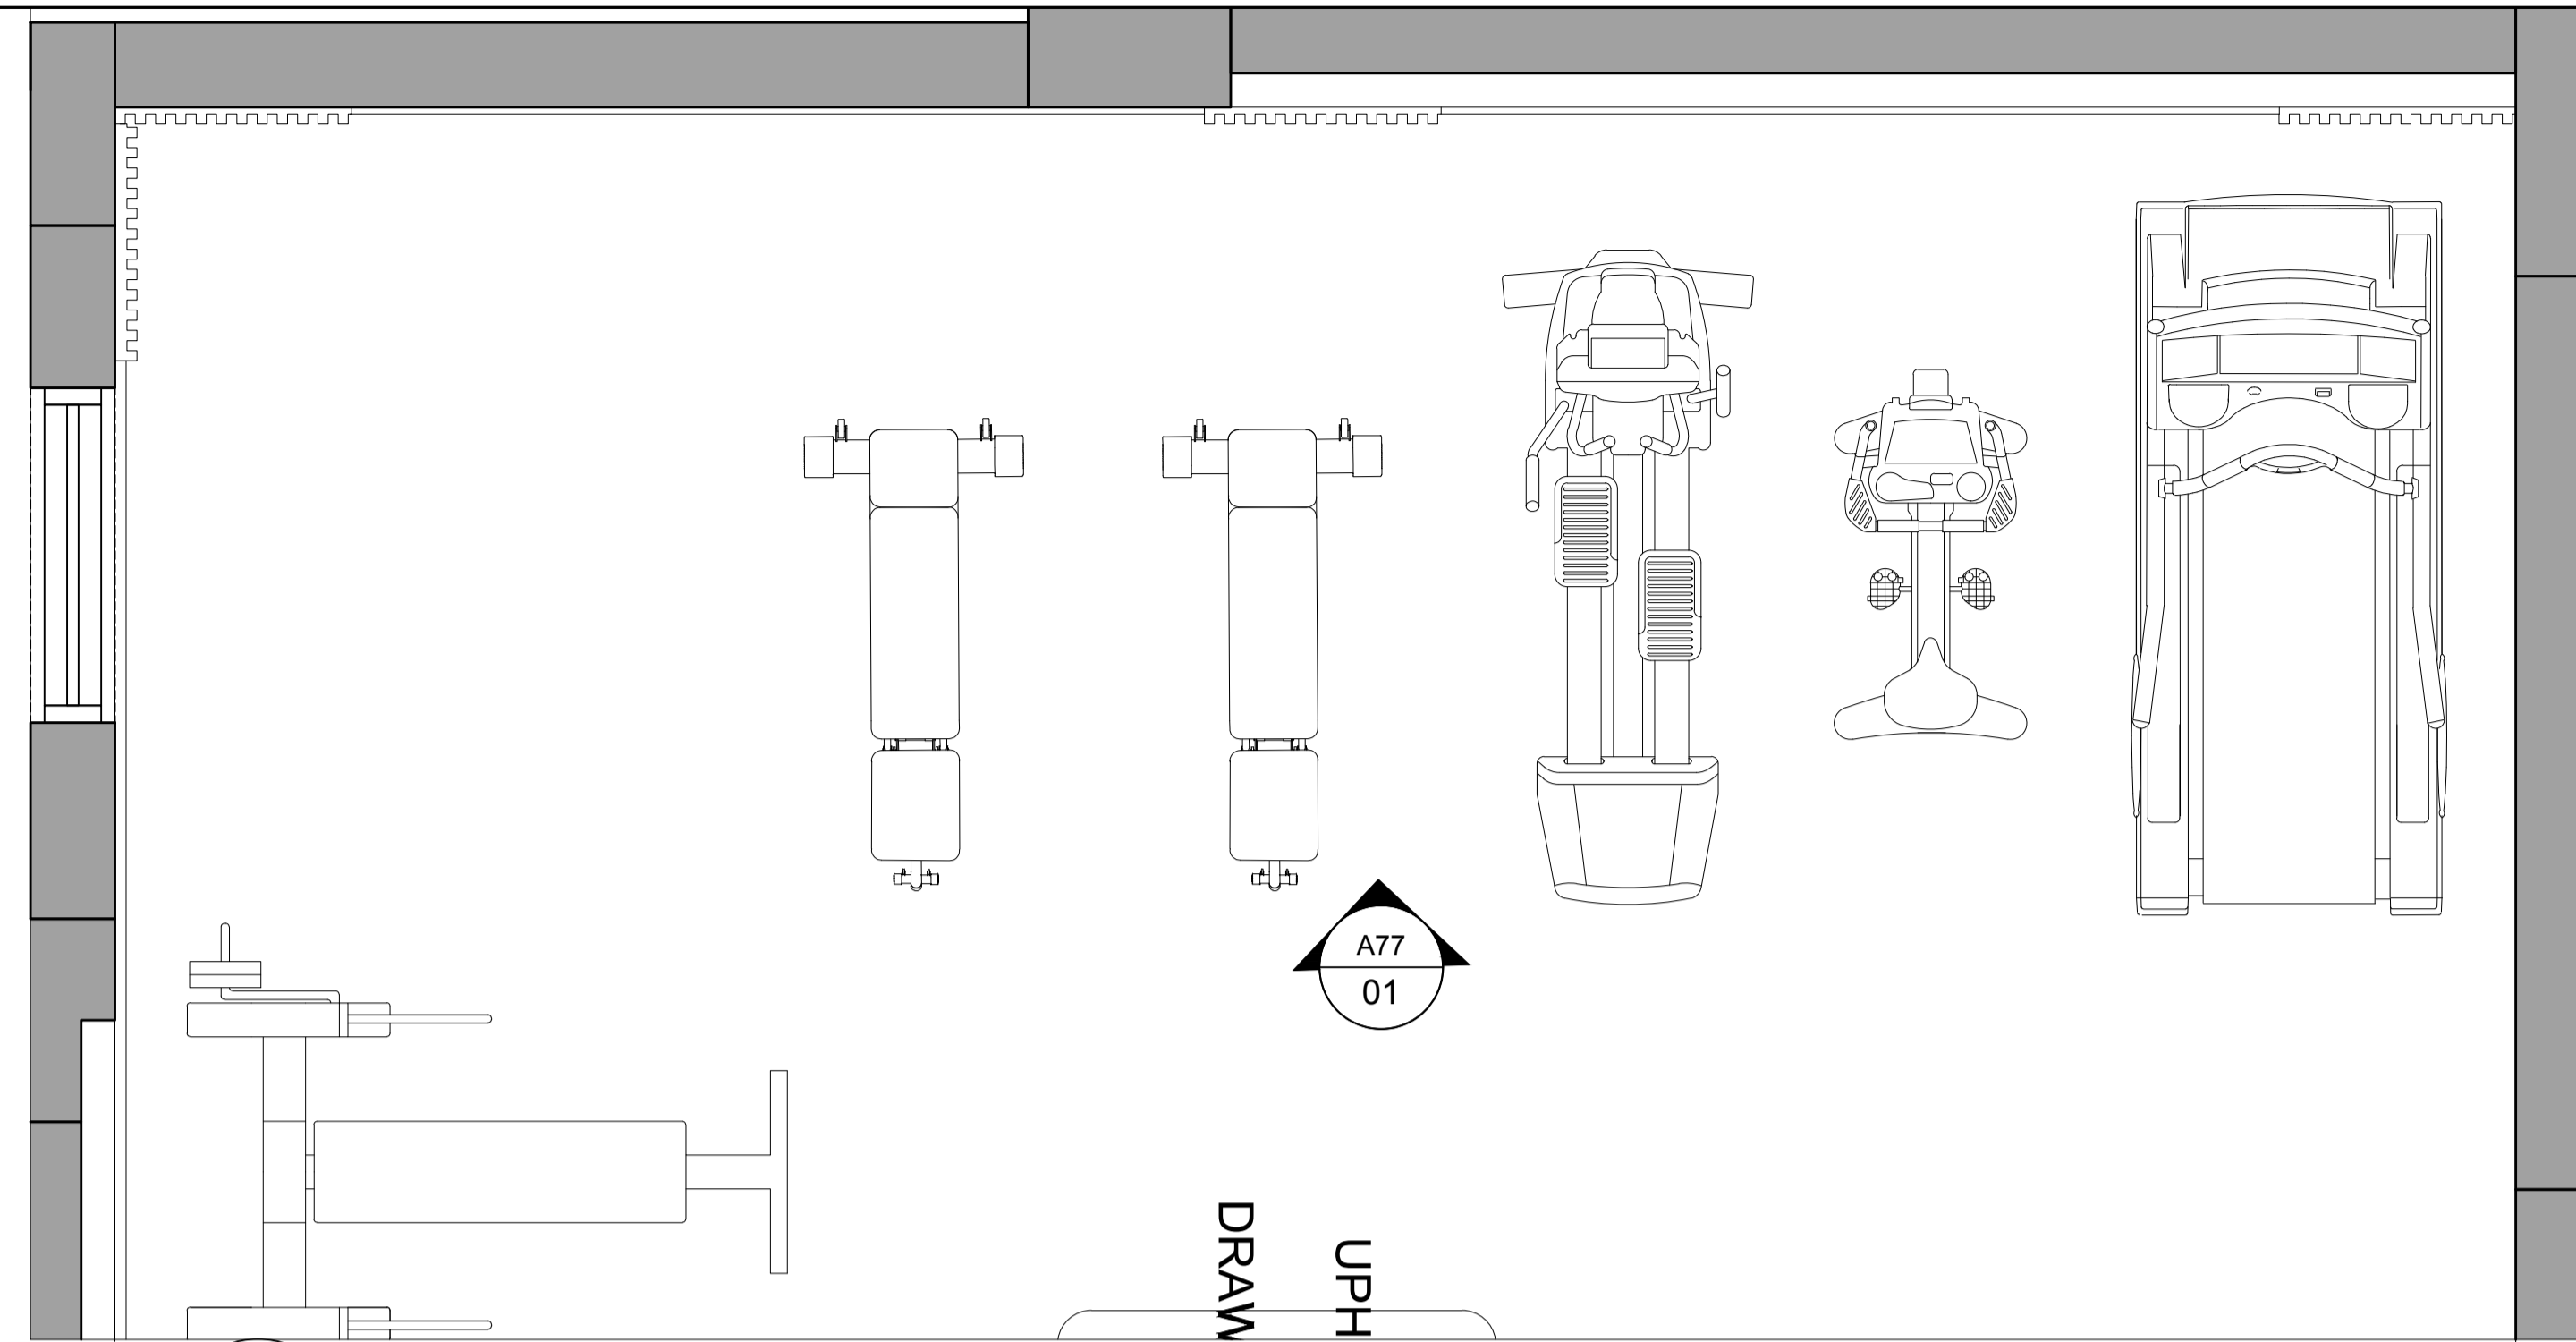


01 PLAN
A77 BASEMENT - GYM

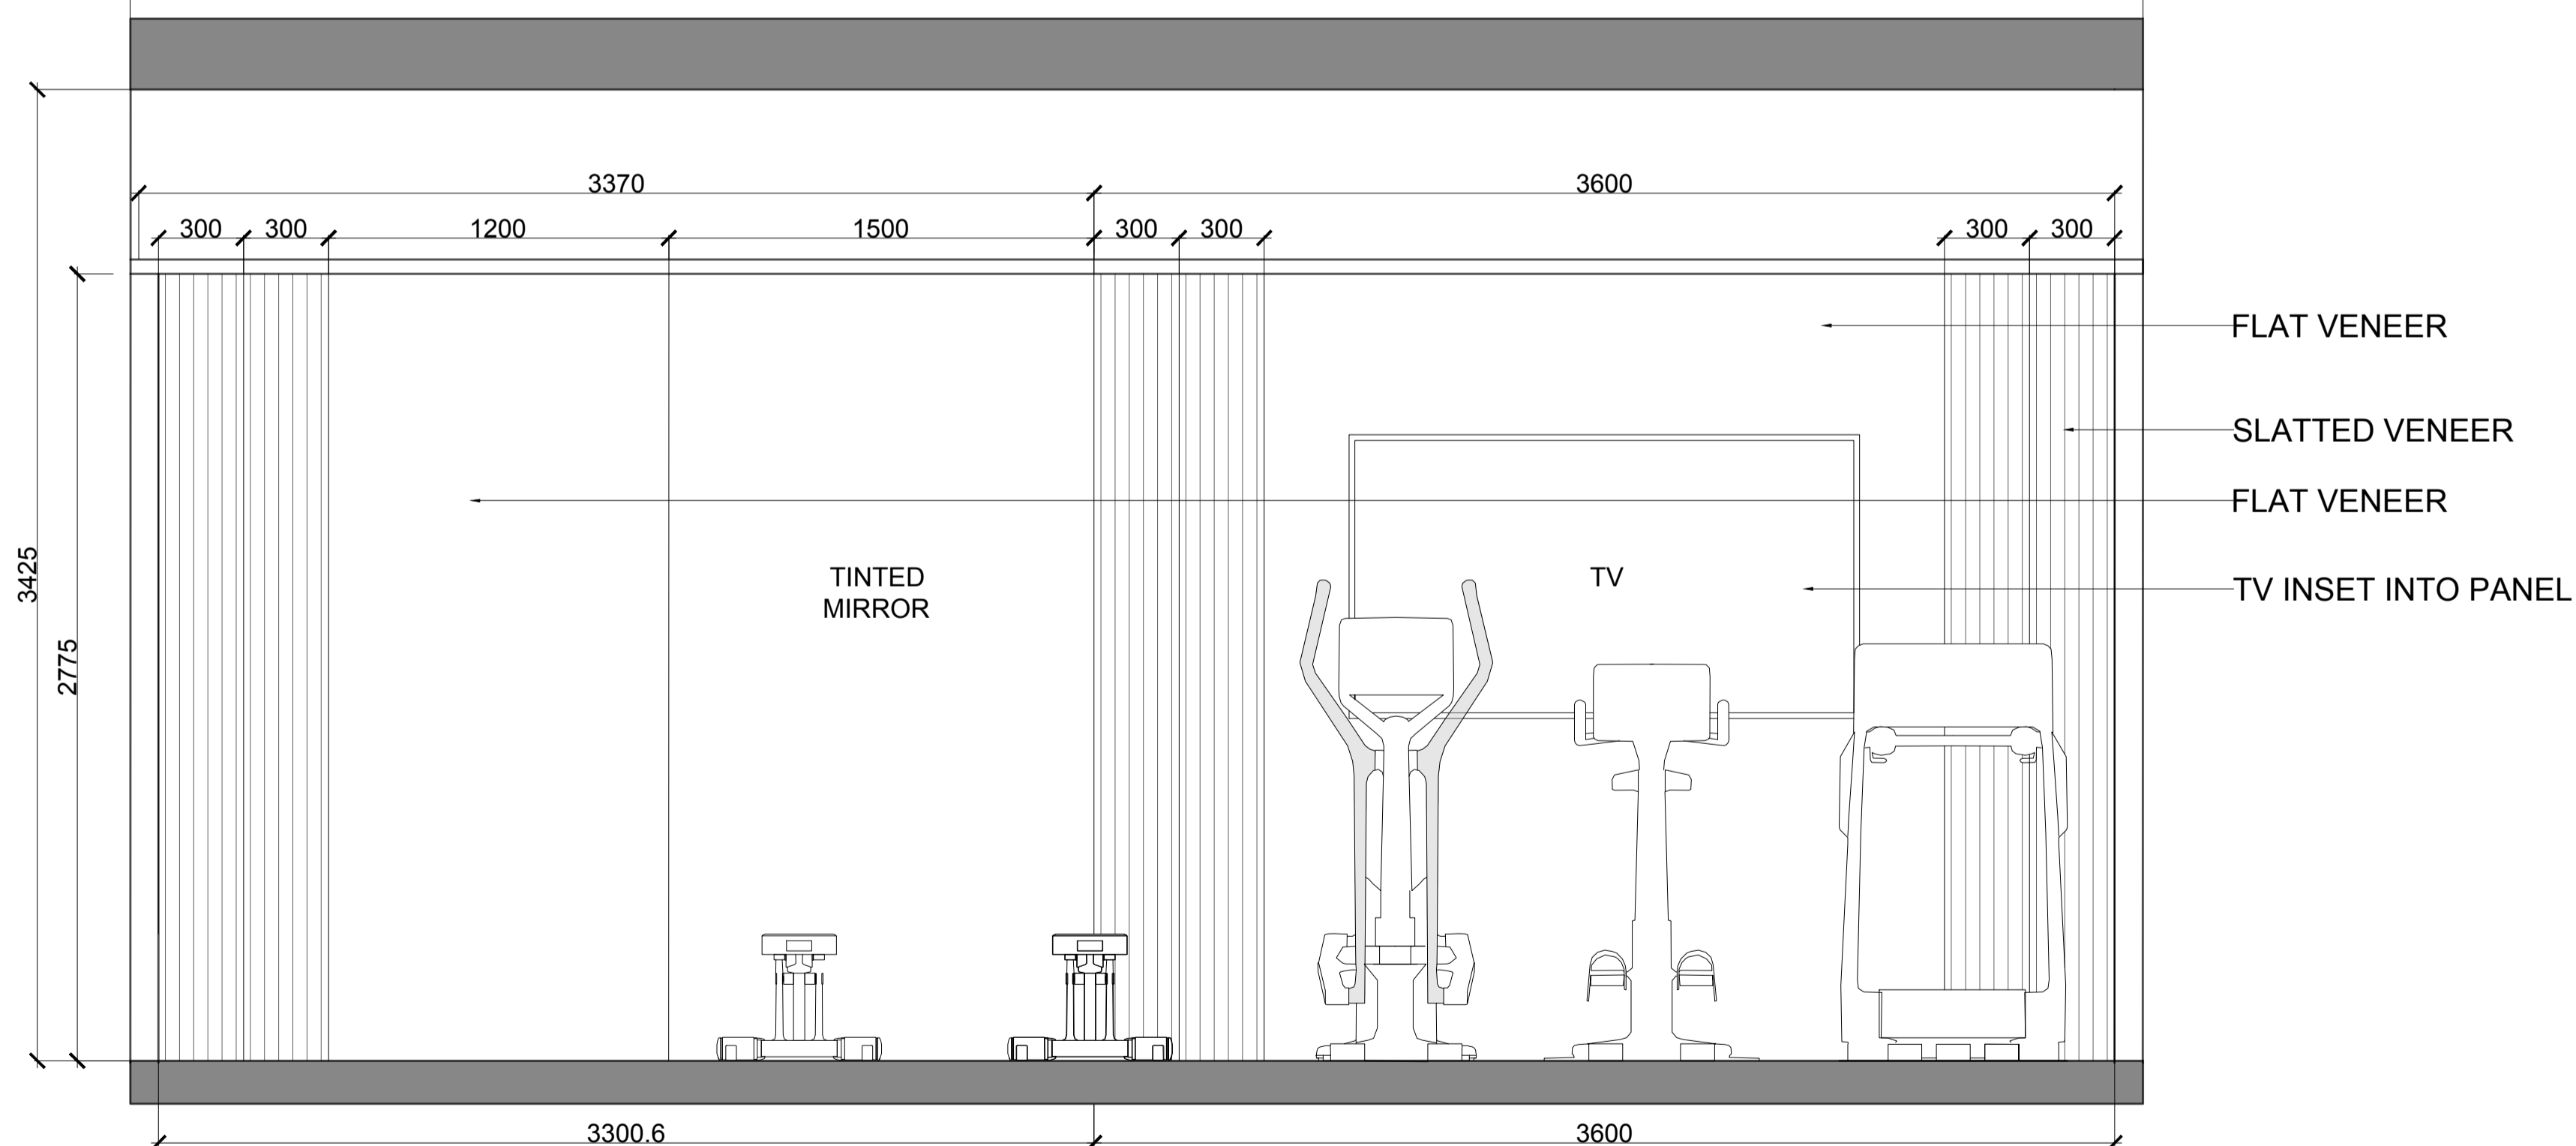

01 ELEVATION
A77 BASEMENT - GYM


NOTES:

KEY PLAN

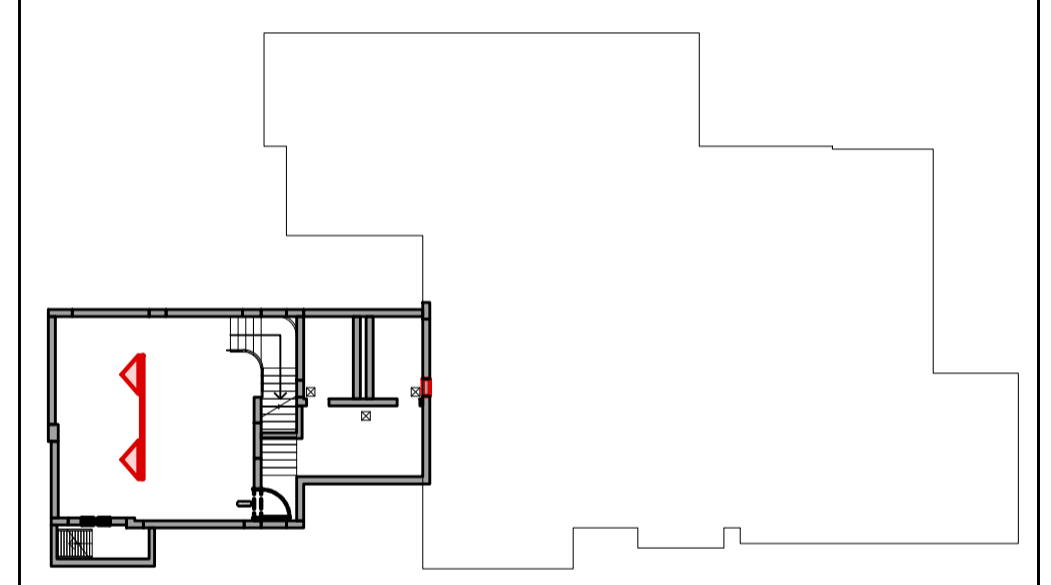


ISSUES:

No:	Date	Description	Sign off by:
		RIBA STAGE 1	

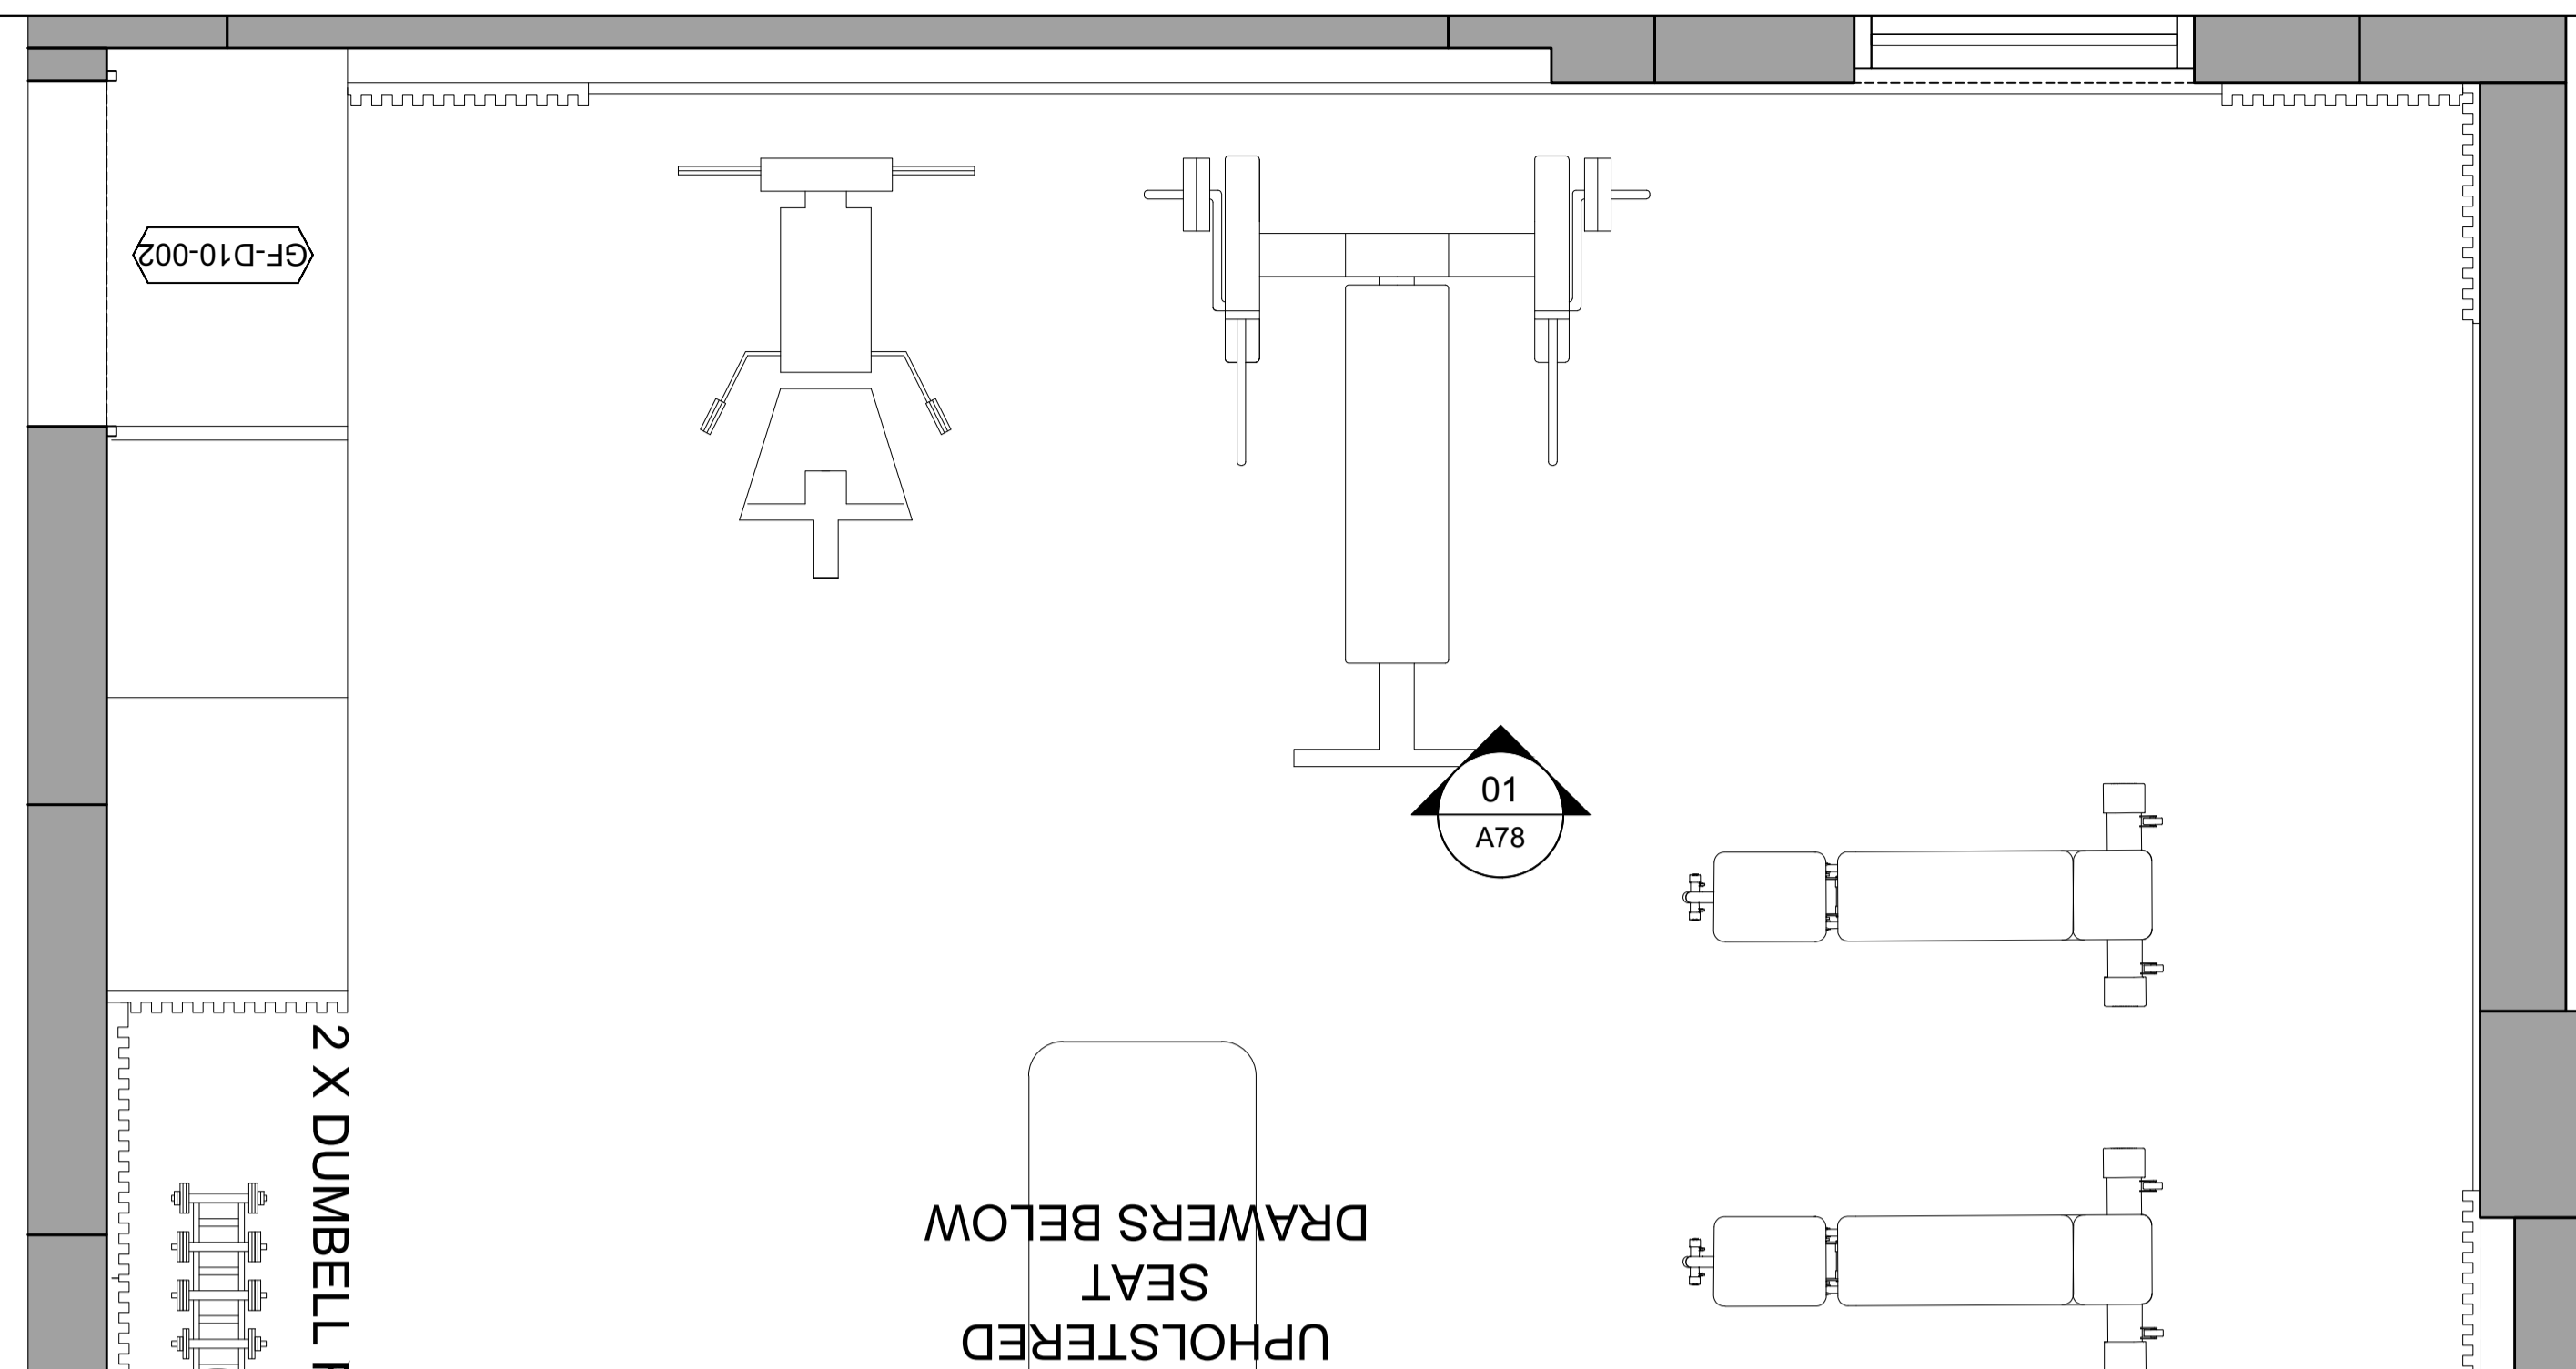


01
A78
PLAN
BASEMENT - GYM

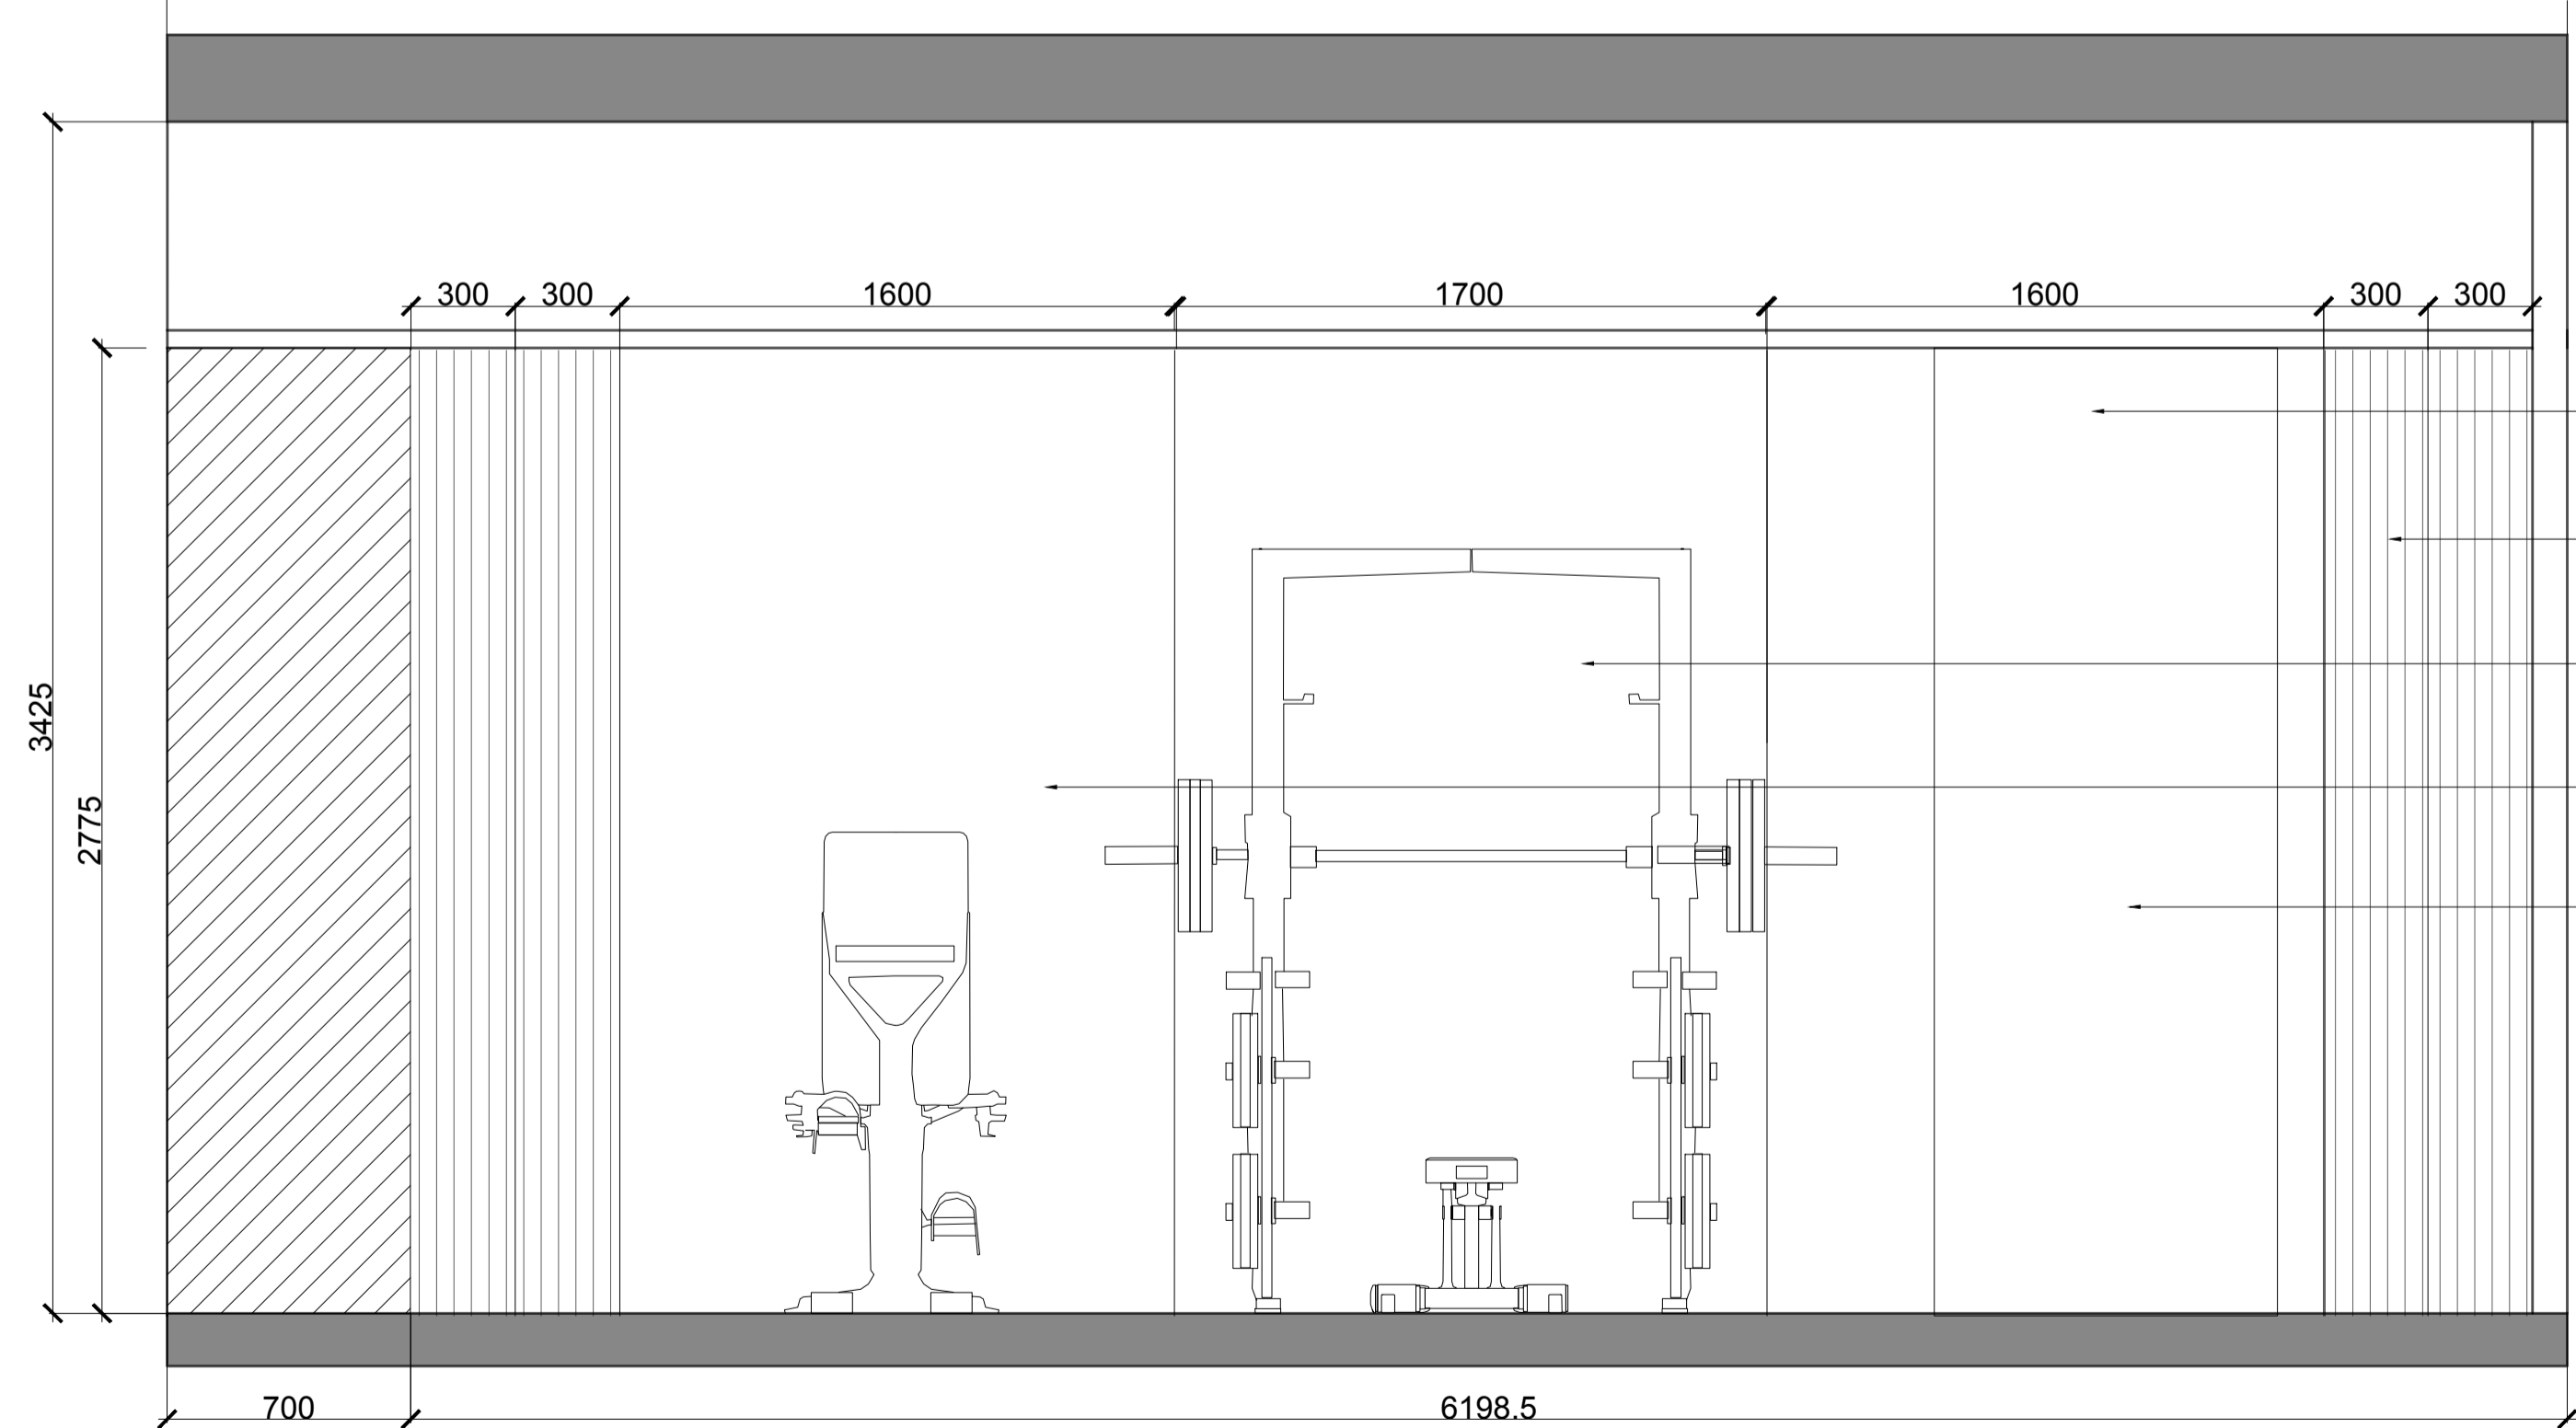

01
A78
ELEVATION
BASEMENT - GYM


NOTES:

KEY PLAN

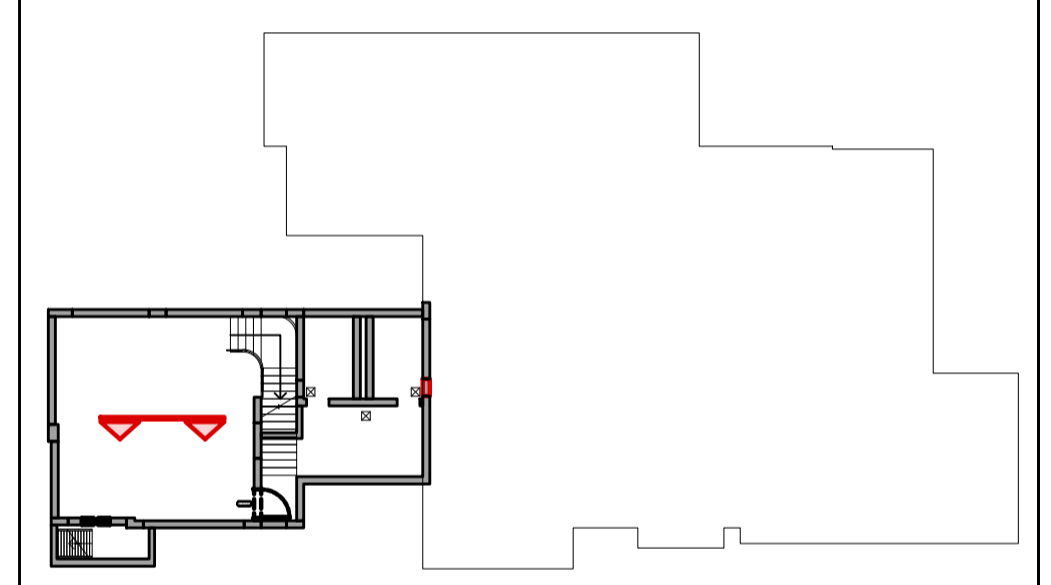


ISSUES:

No:	Date	Description	Sign off by:
		RIBA STAGE 1	

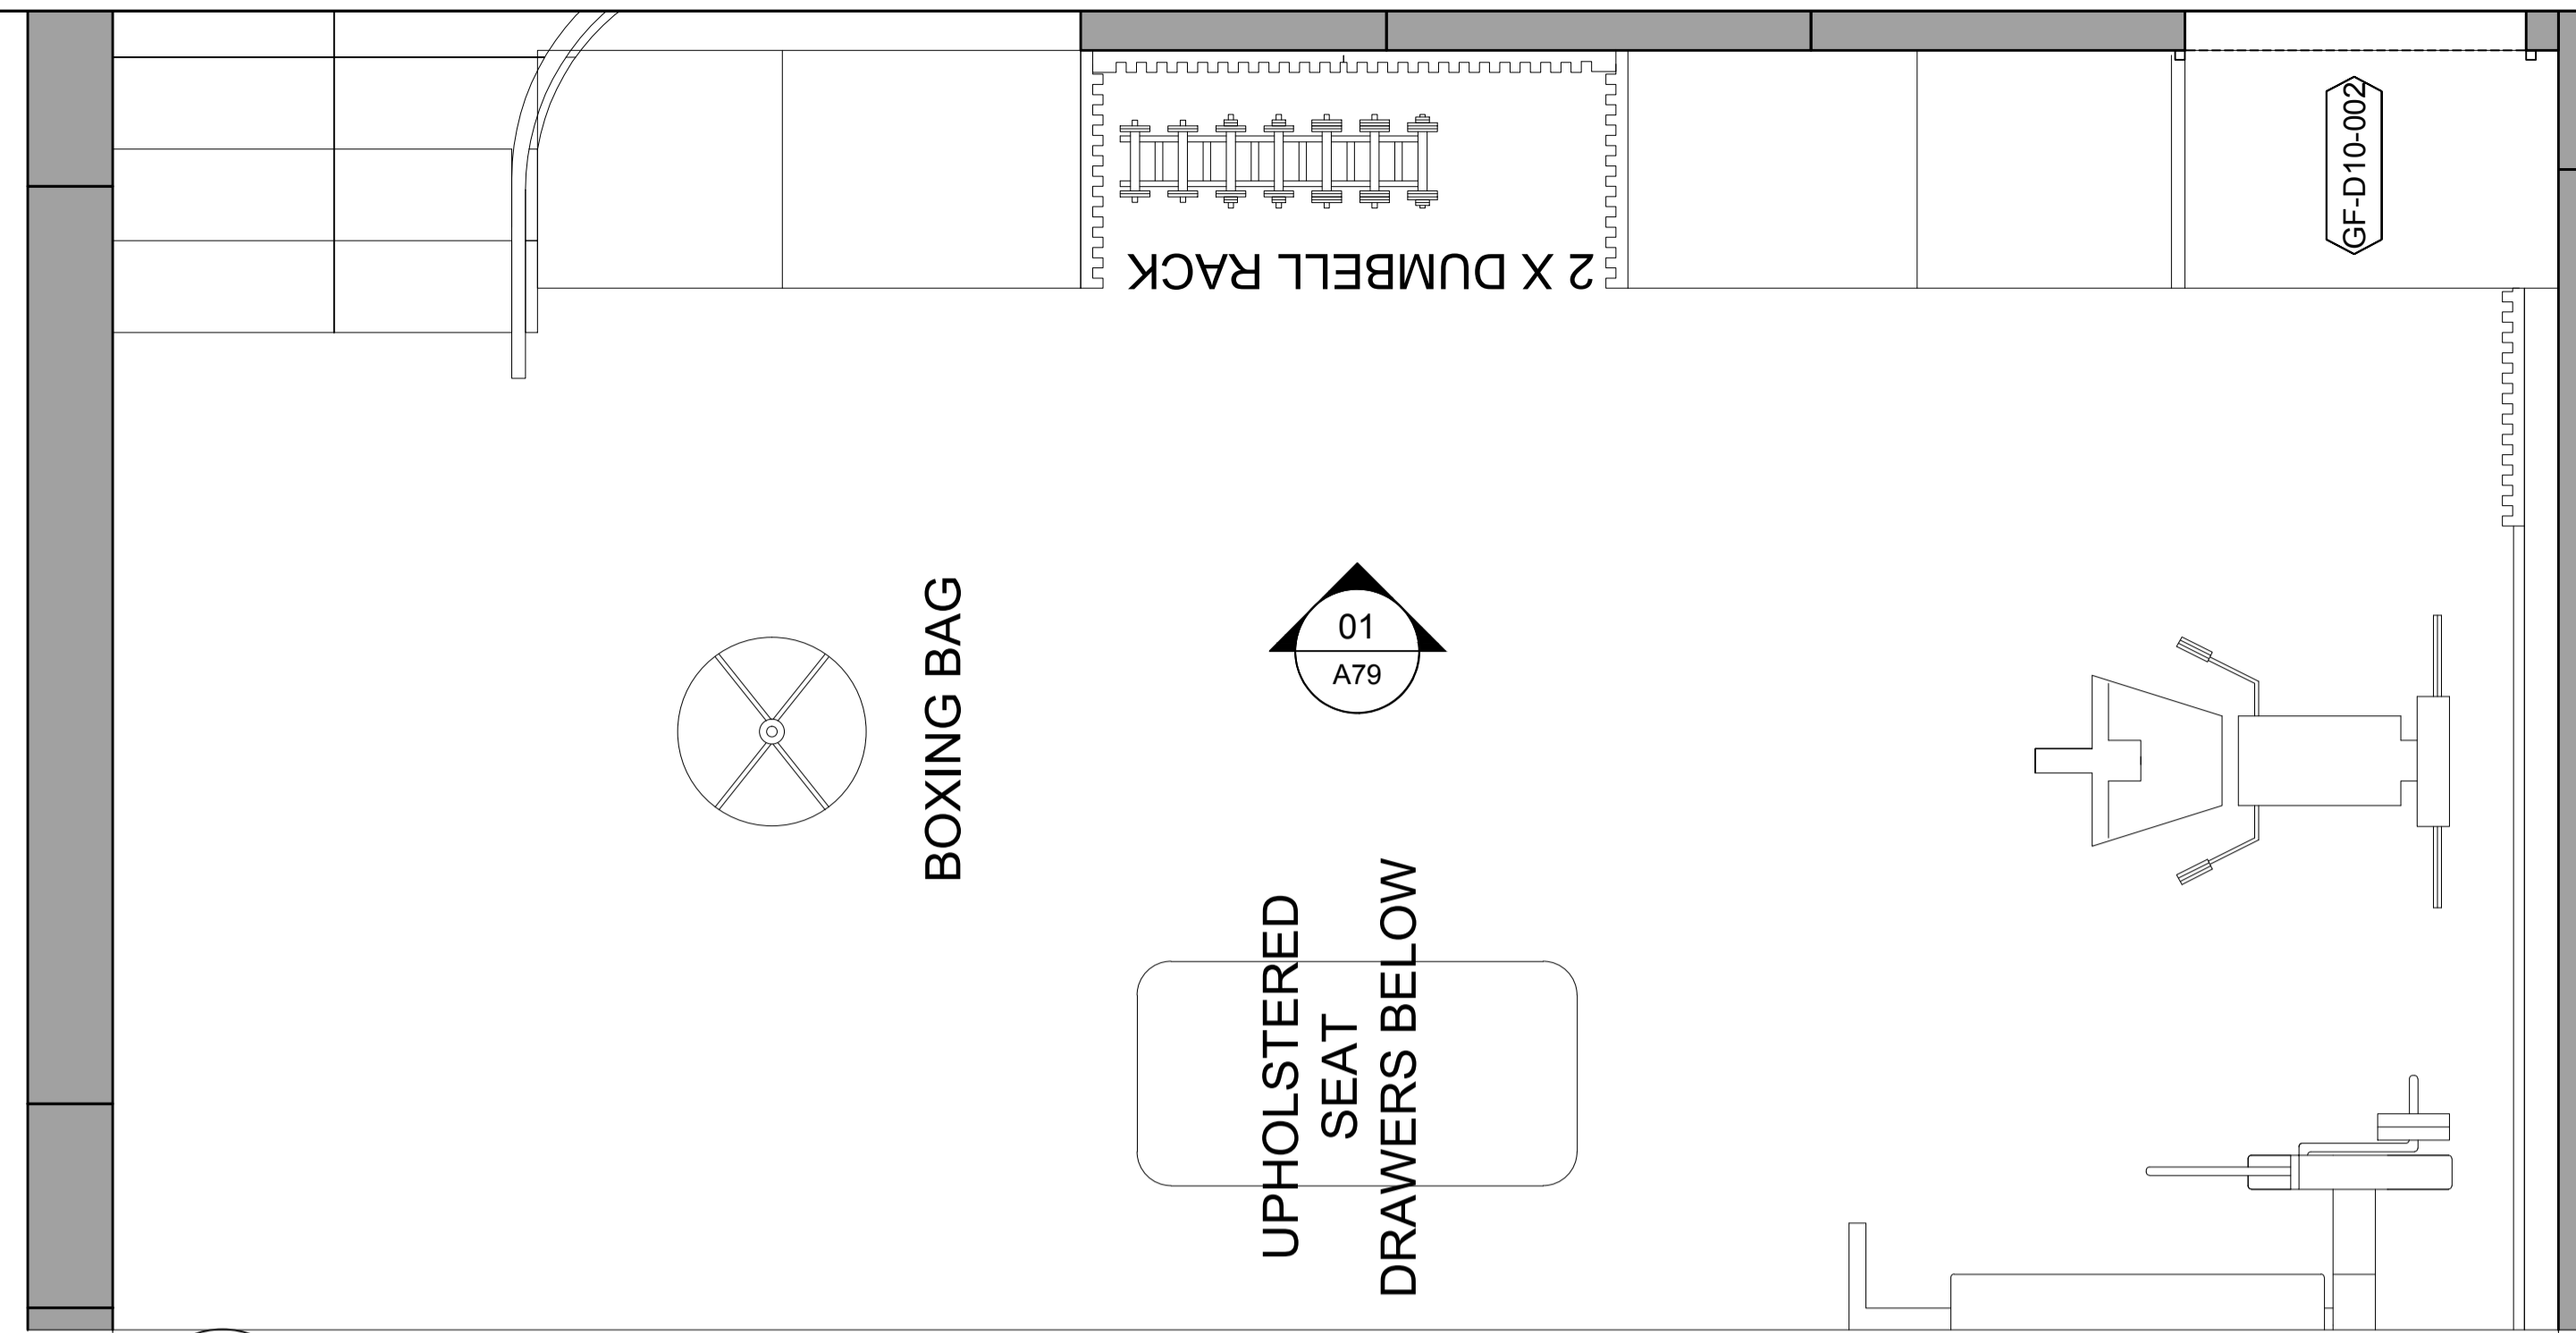


01
A79 **PLAN**
BASEMENT - GYM

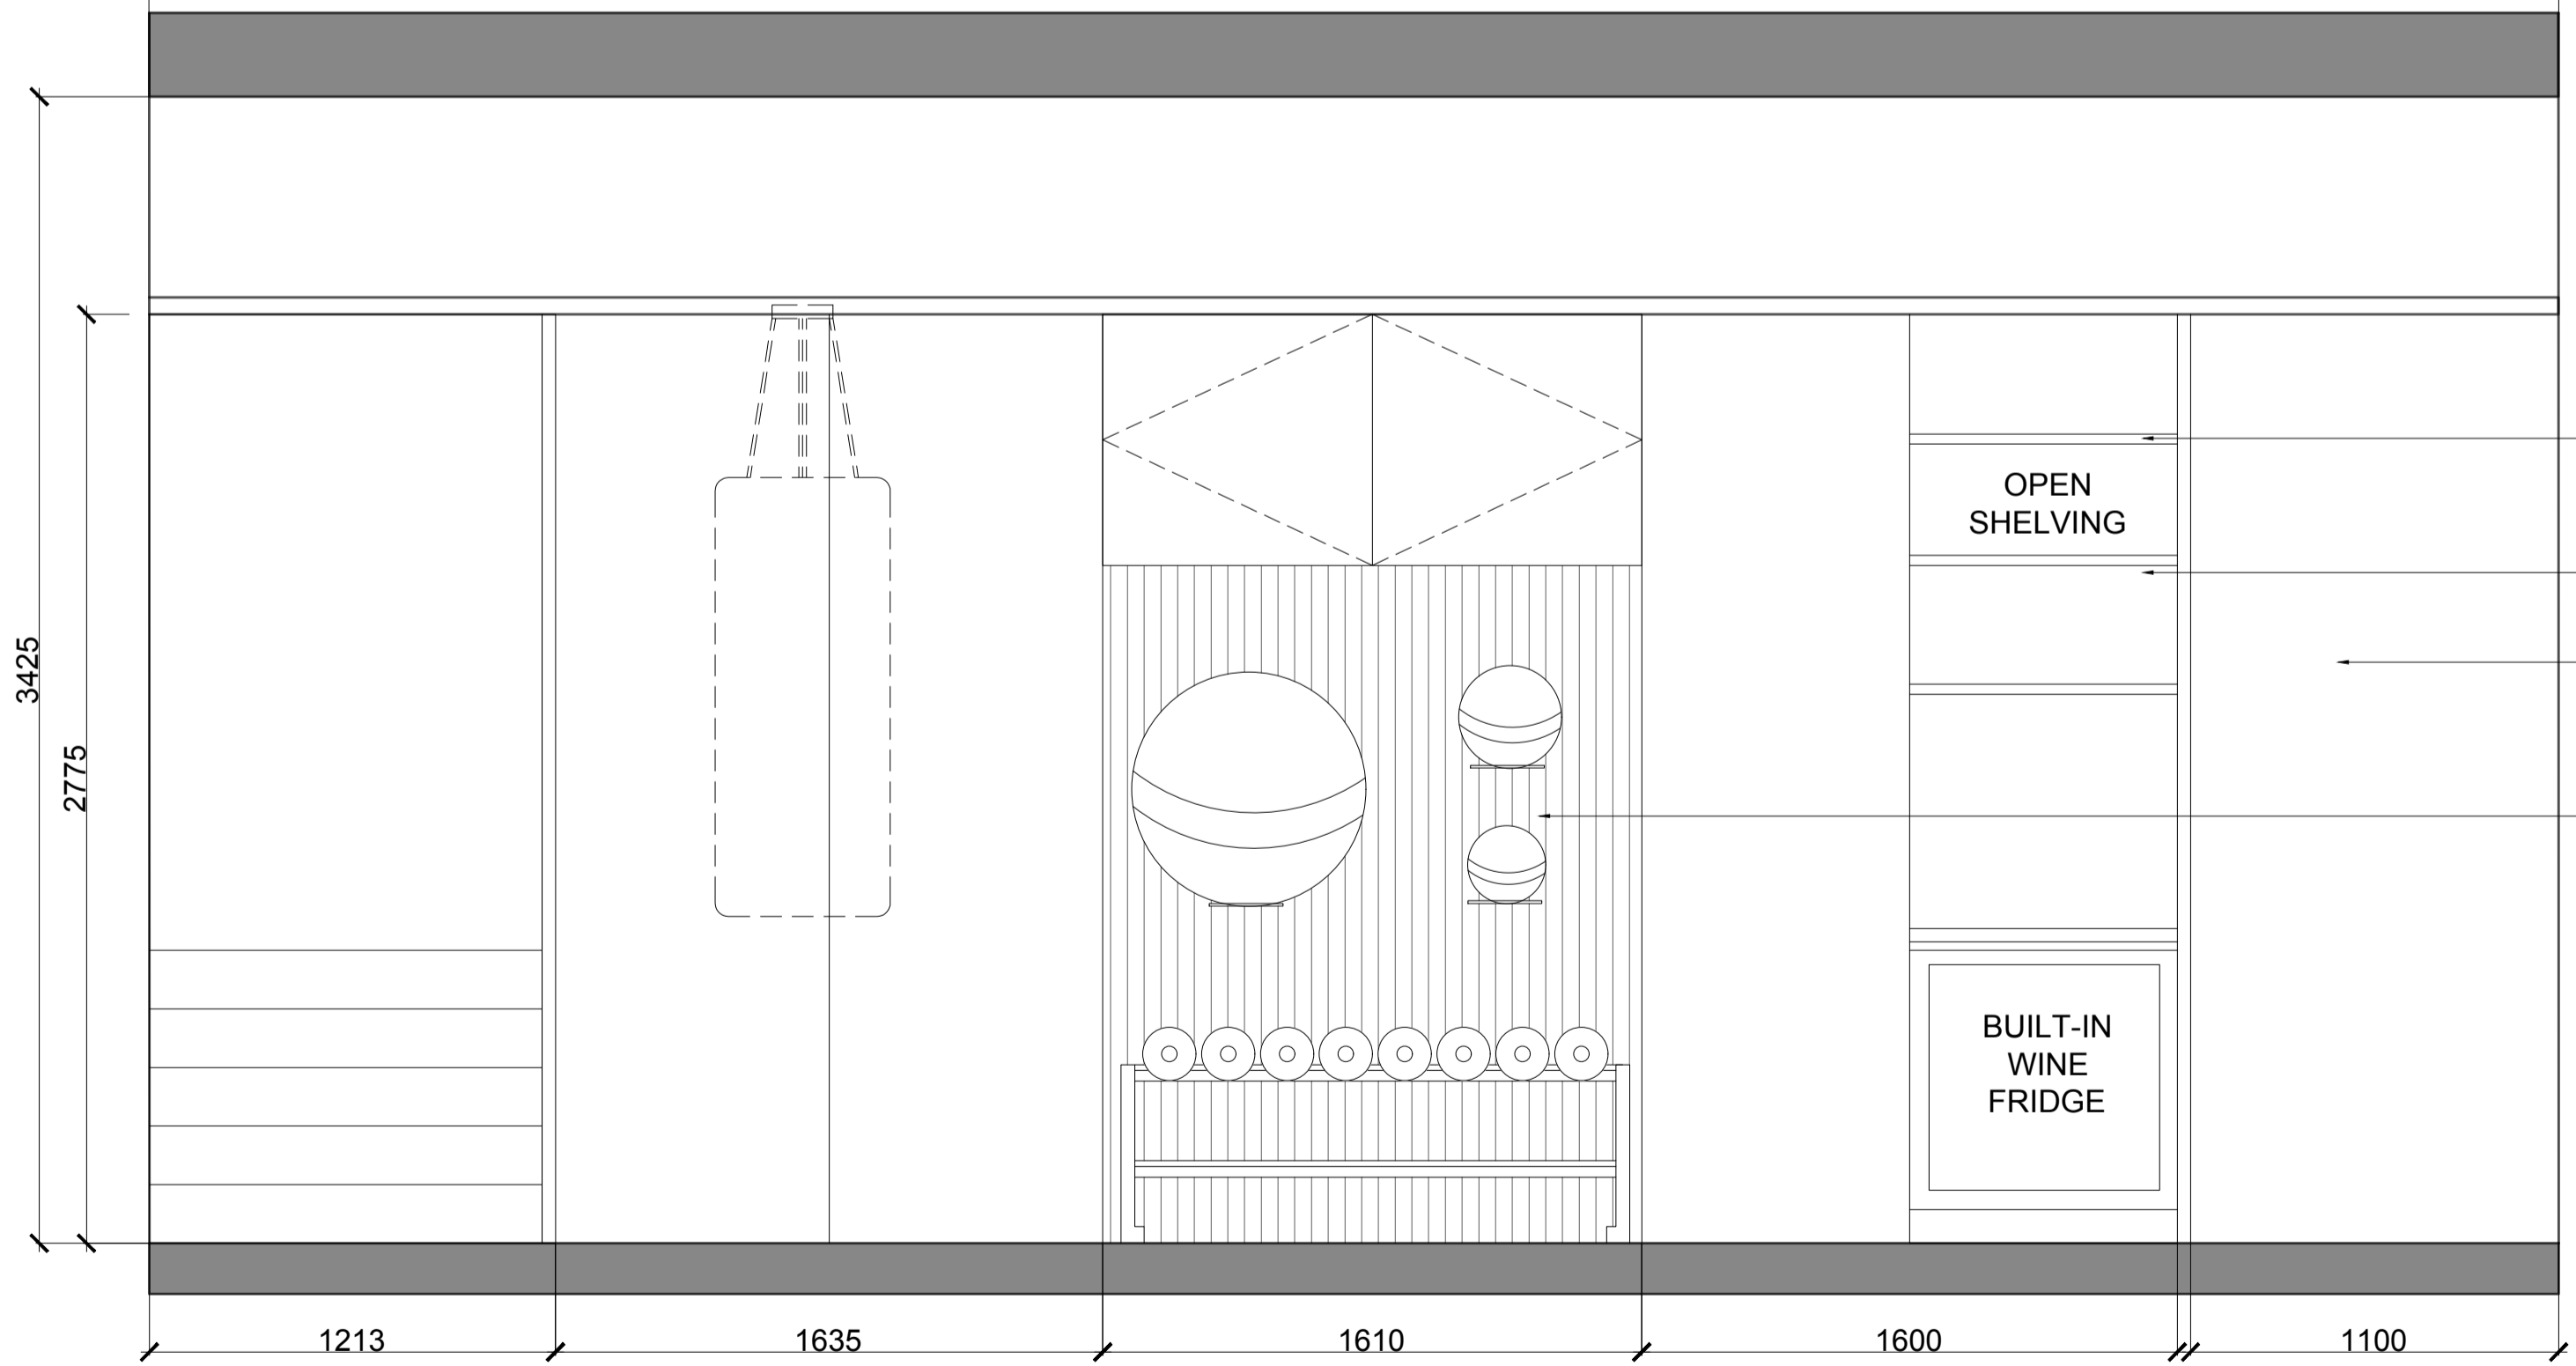


01
A79 **ELEVATION**
BASEMENT - GYM

NOTES:

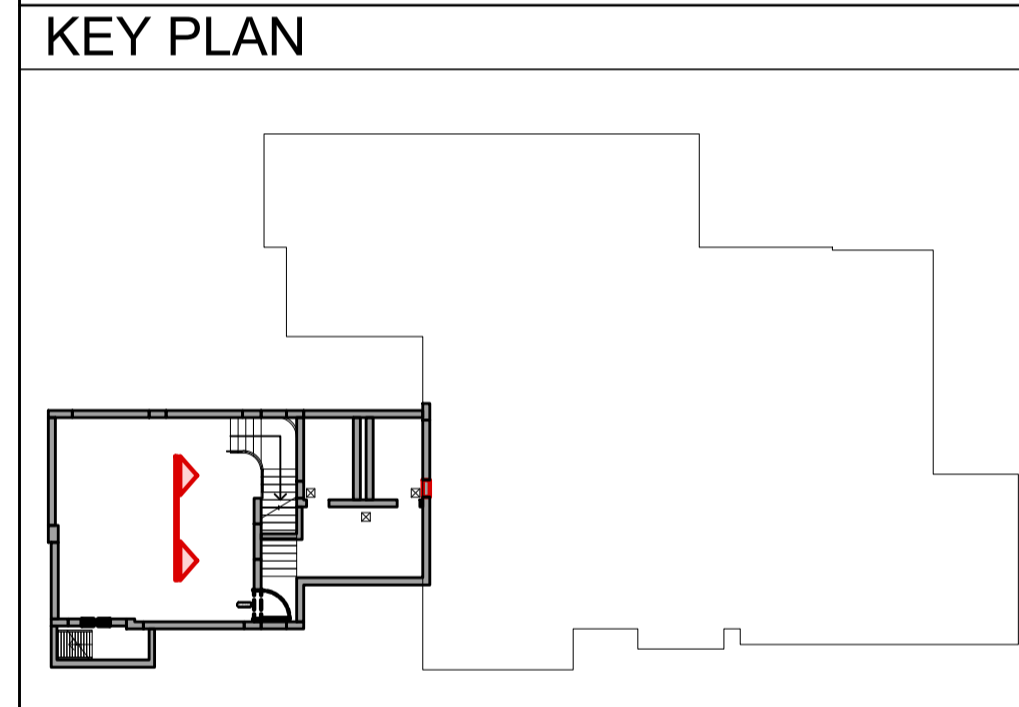


ISSUES:

No:	Date	Description	Sign off by:
		RIBA STAGE 1	

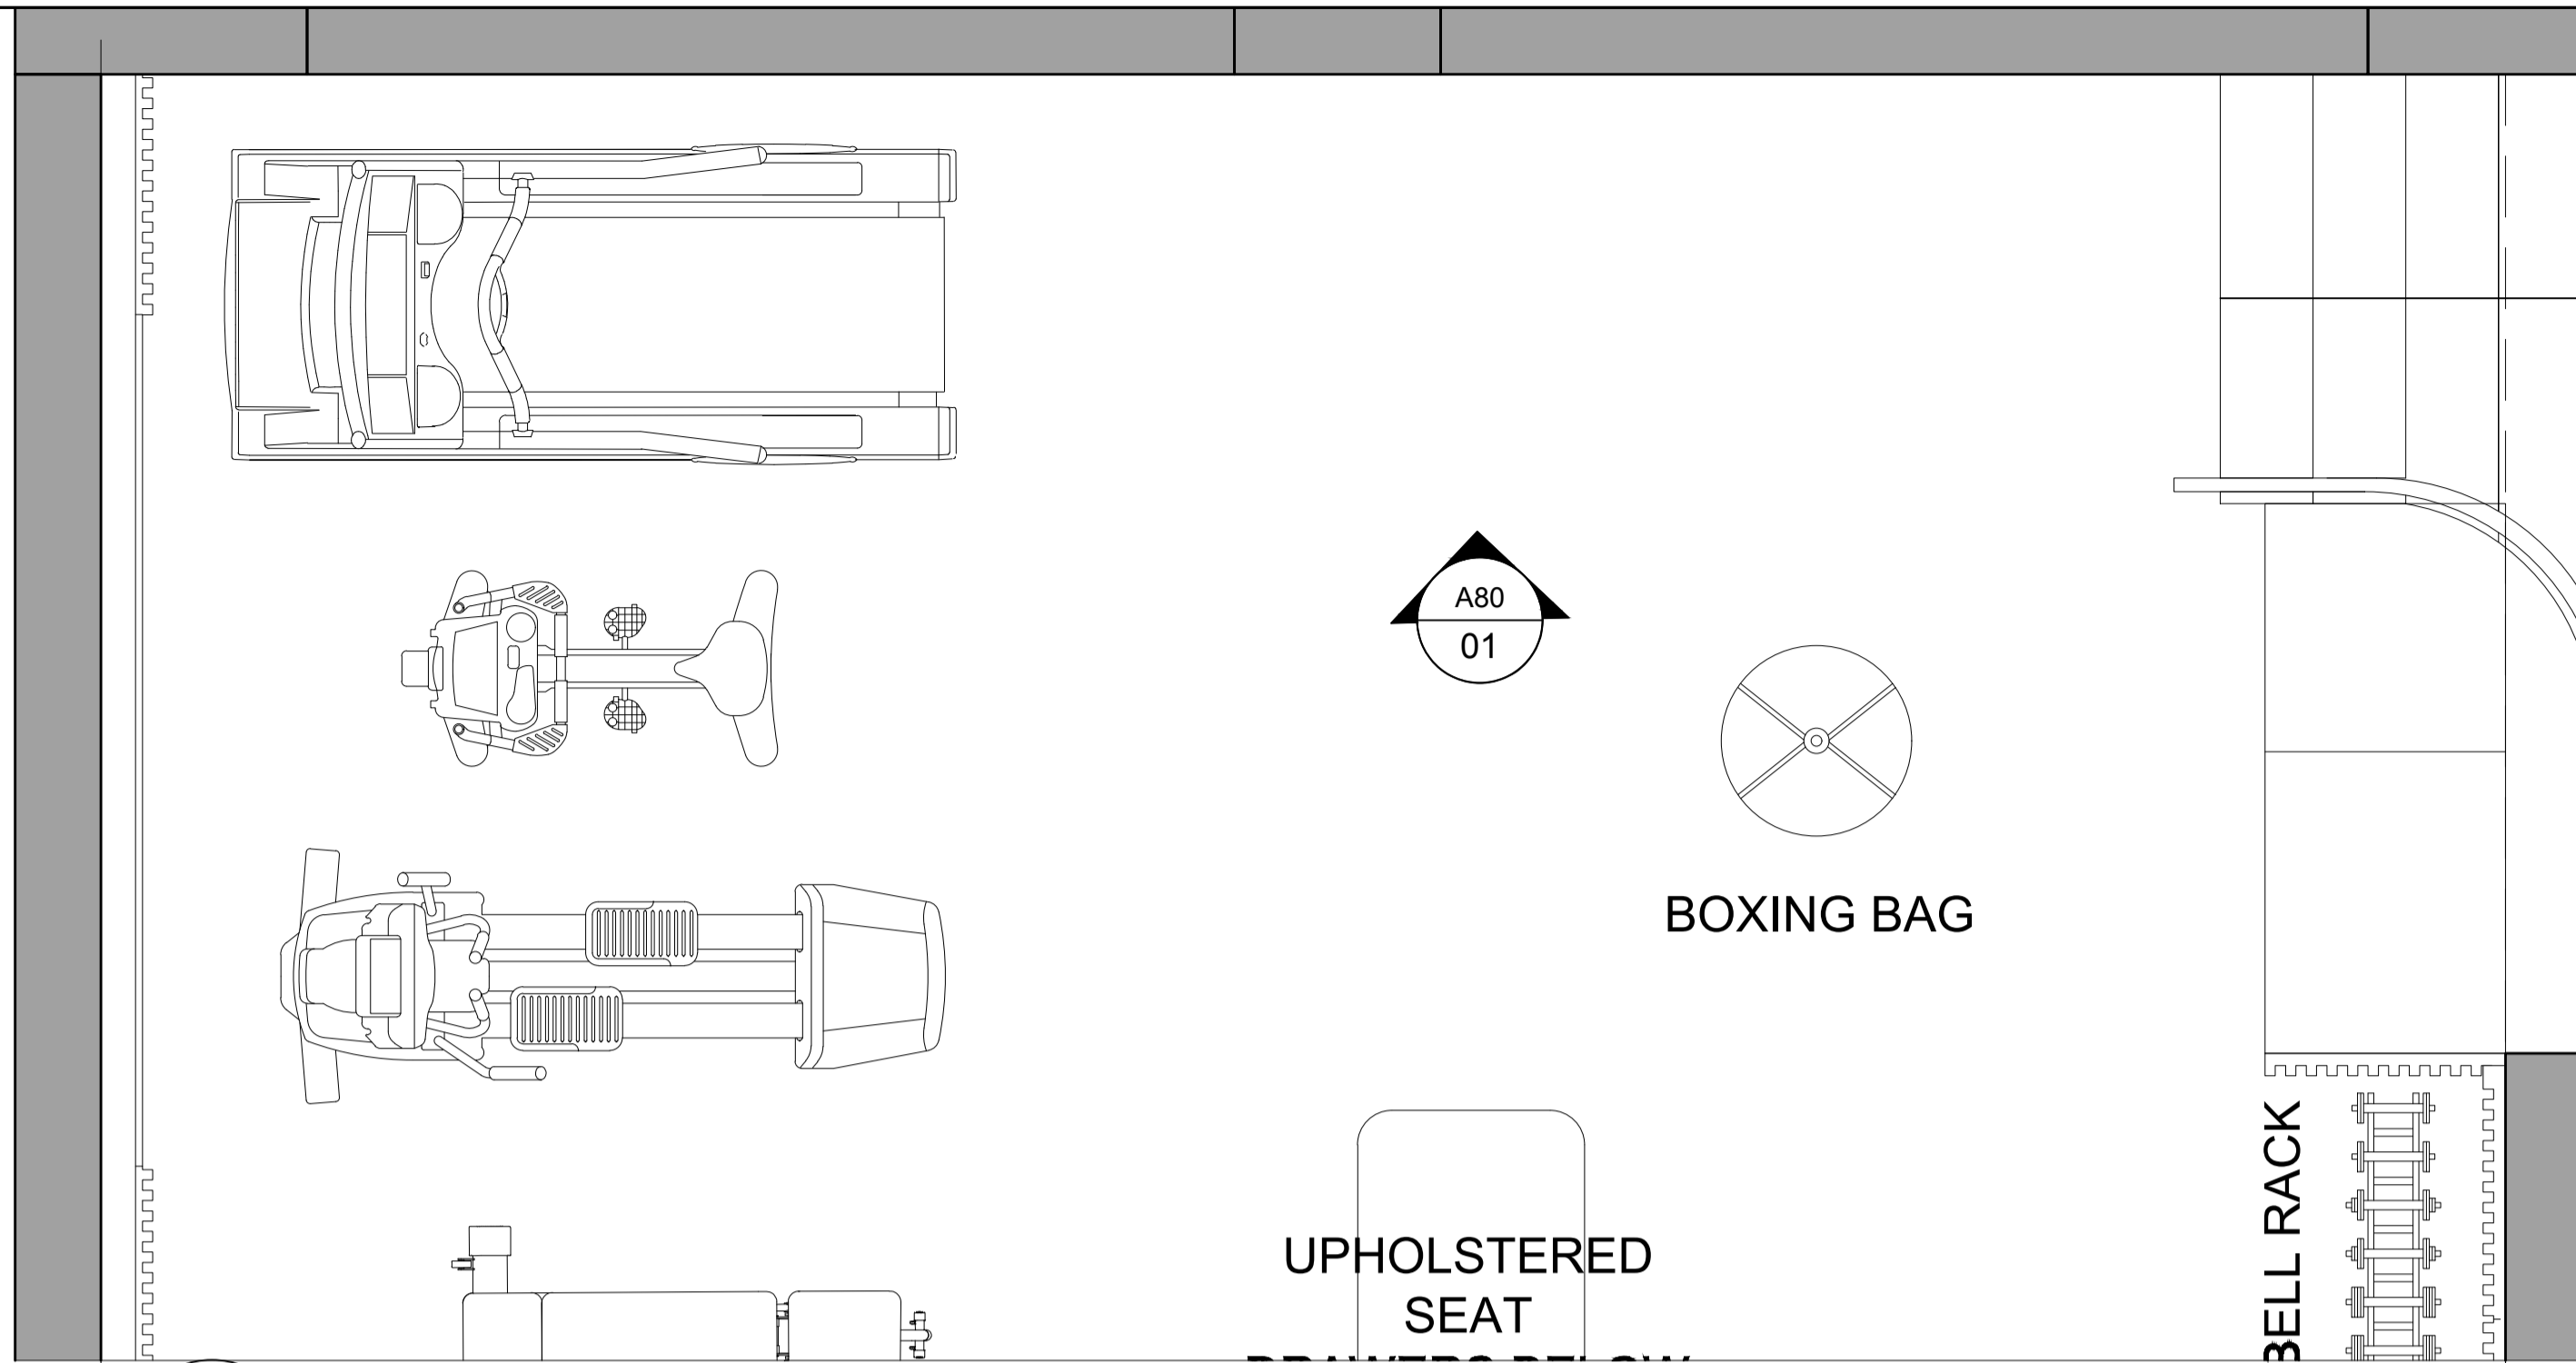


01
A80 **PLAN**
BASEMENT - GYM

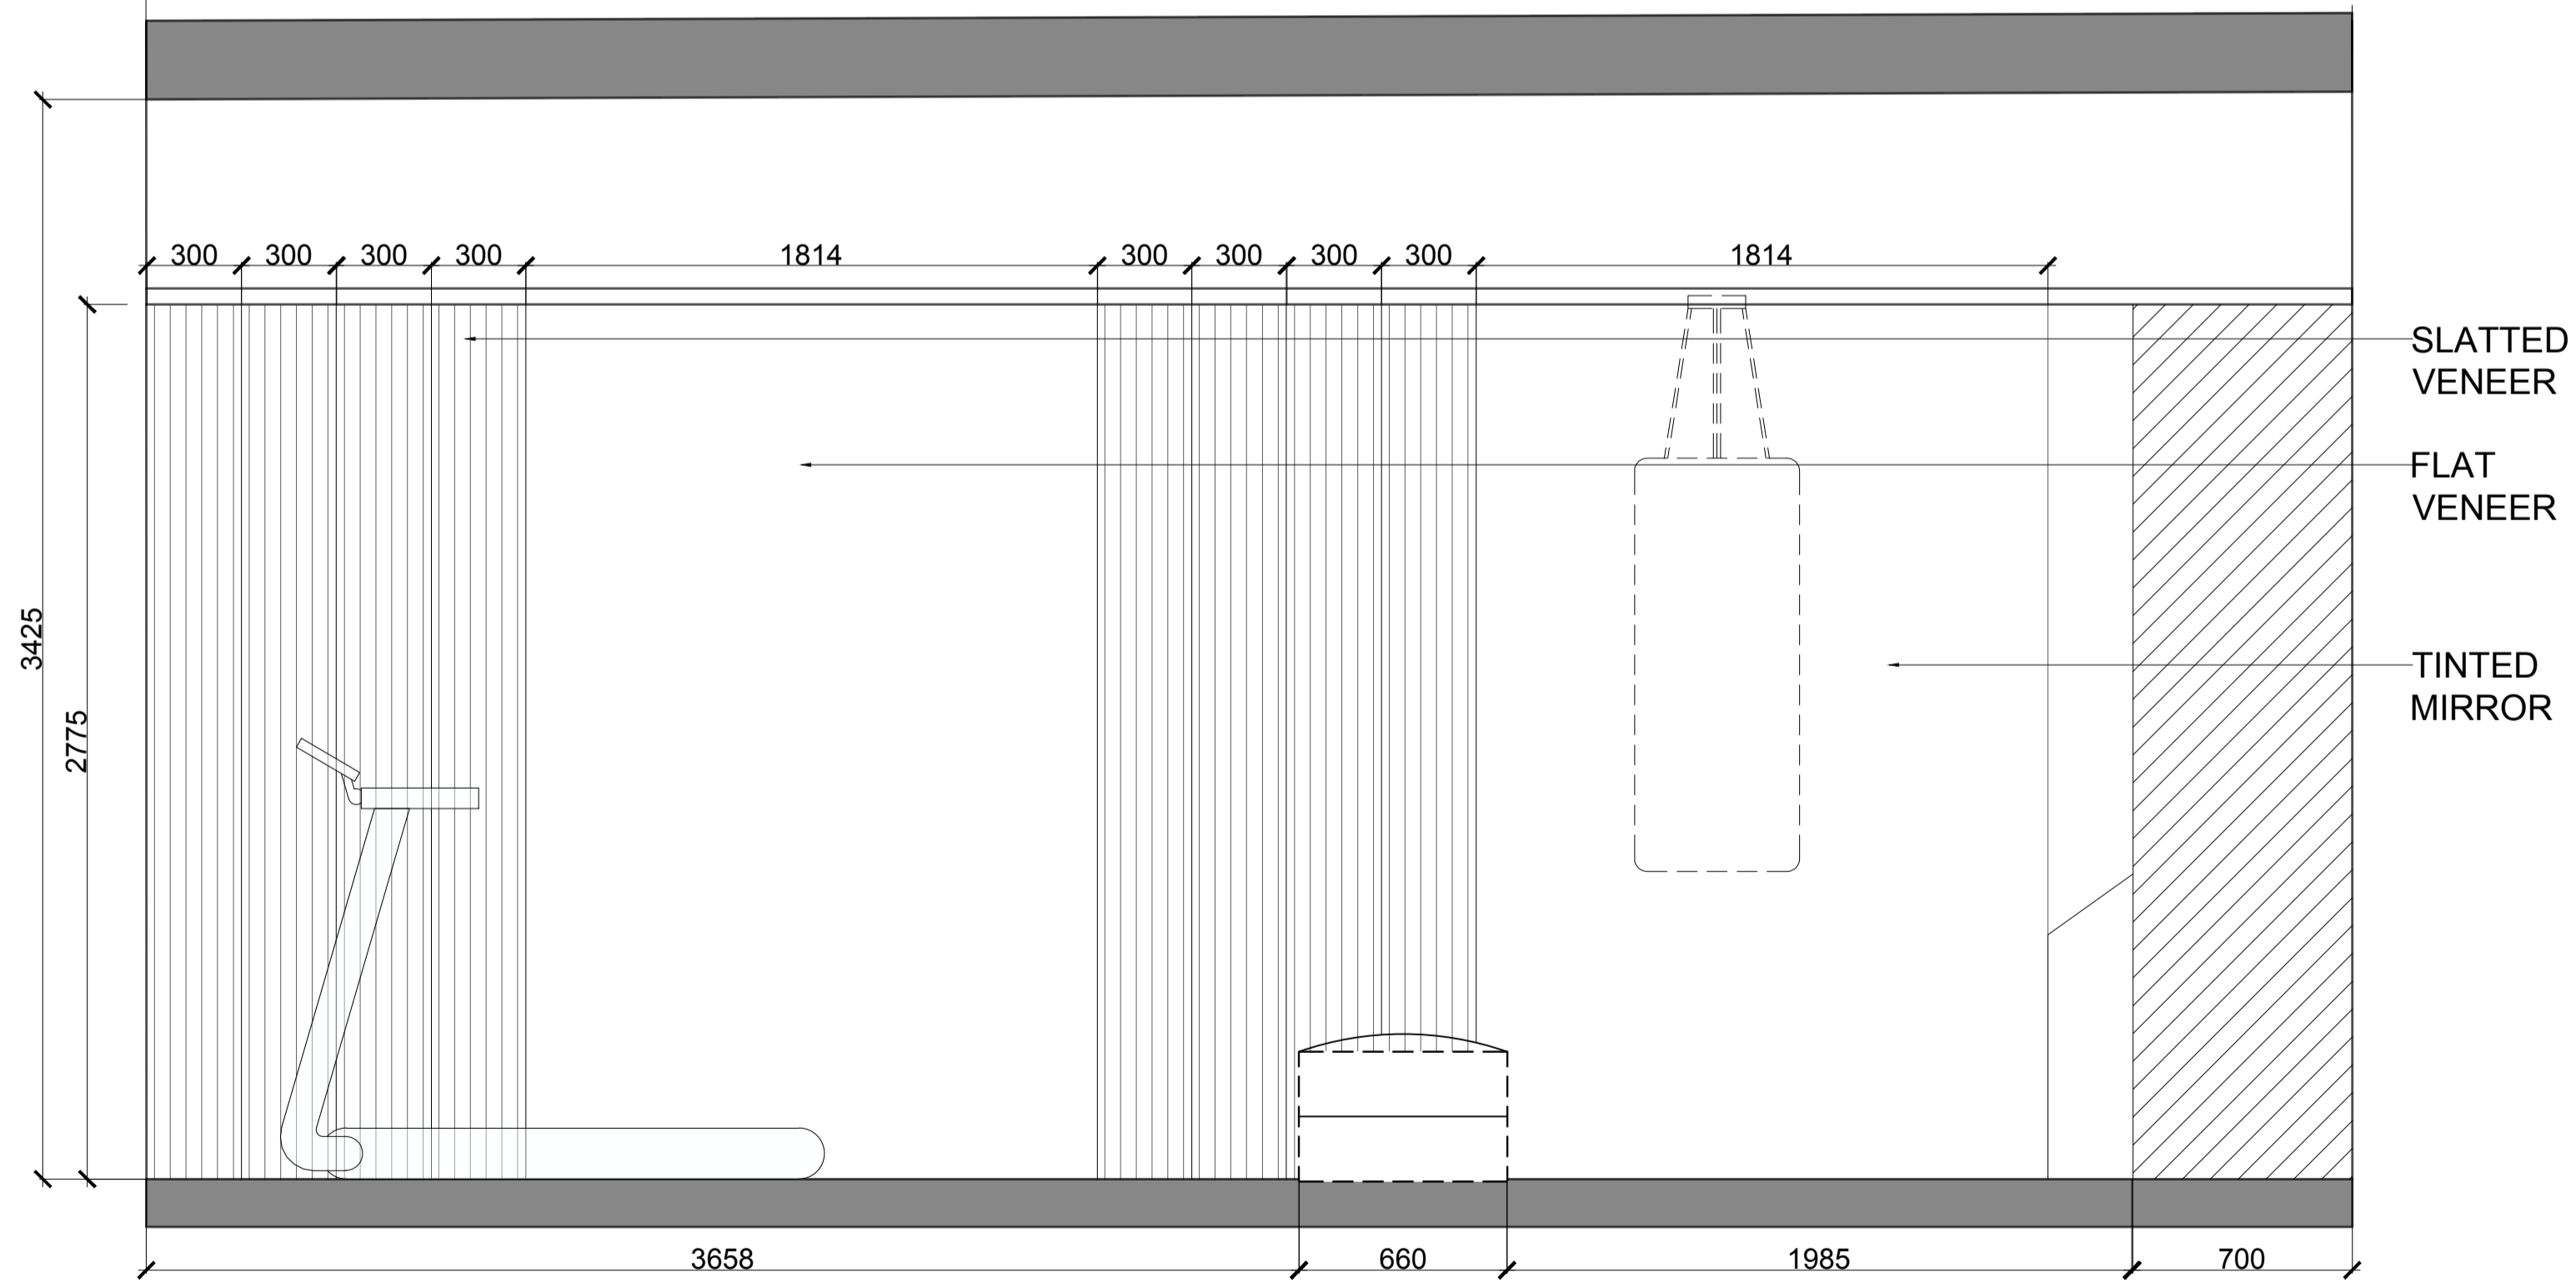

01
A80 **ELEVATION**
BASEMENT - GYM


NOTES:

KEY PLAN

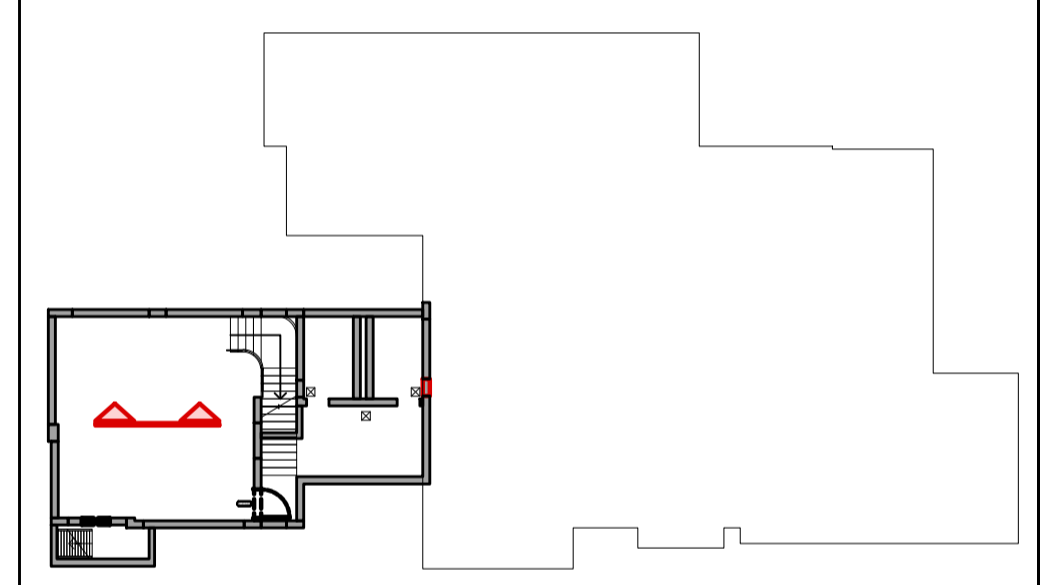

ISSUES:

No:	Date	Description	Sign off by:
		RIBA STAGE 1	

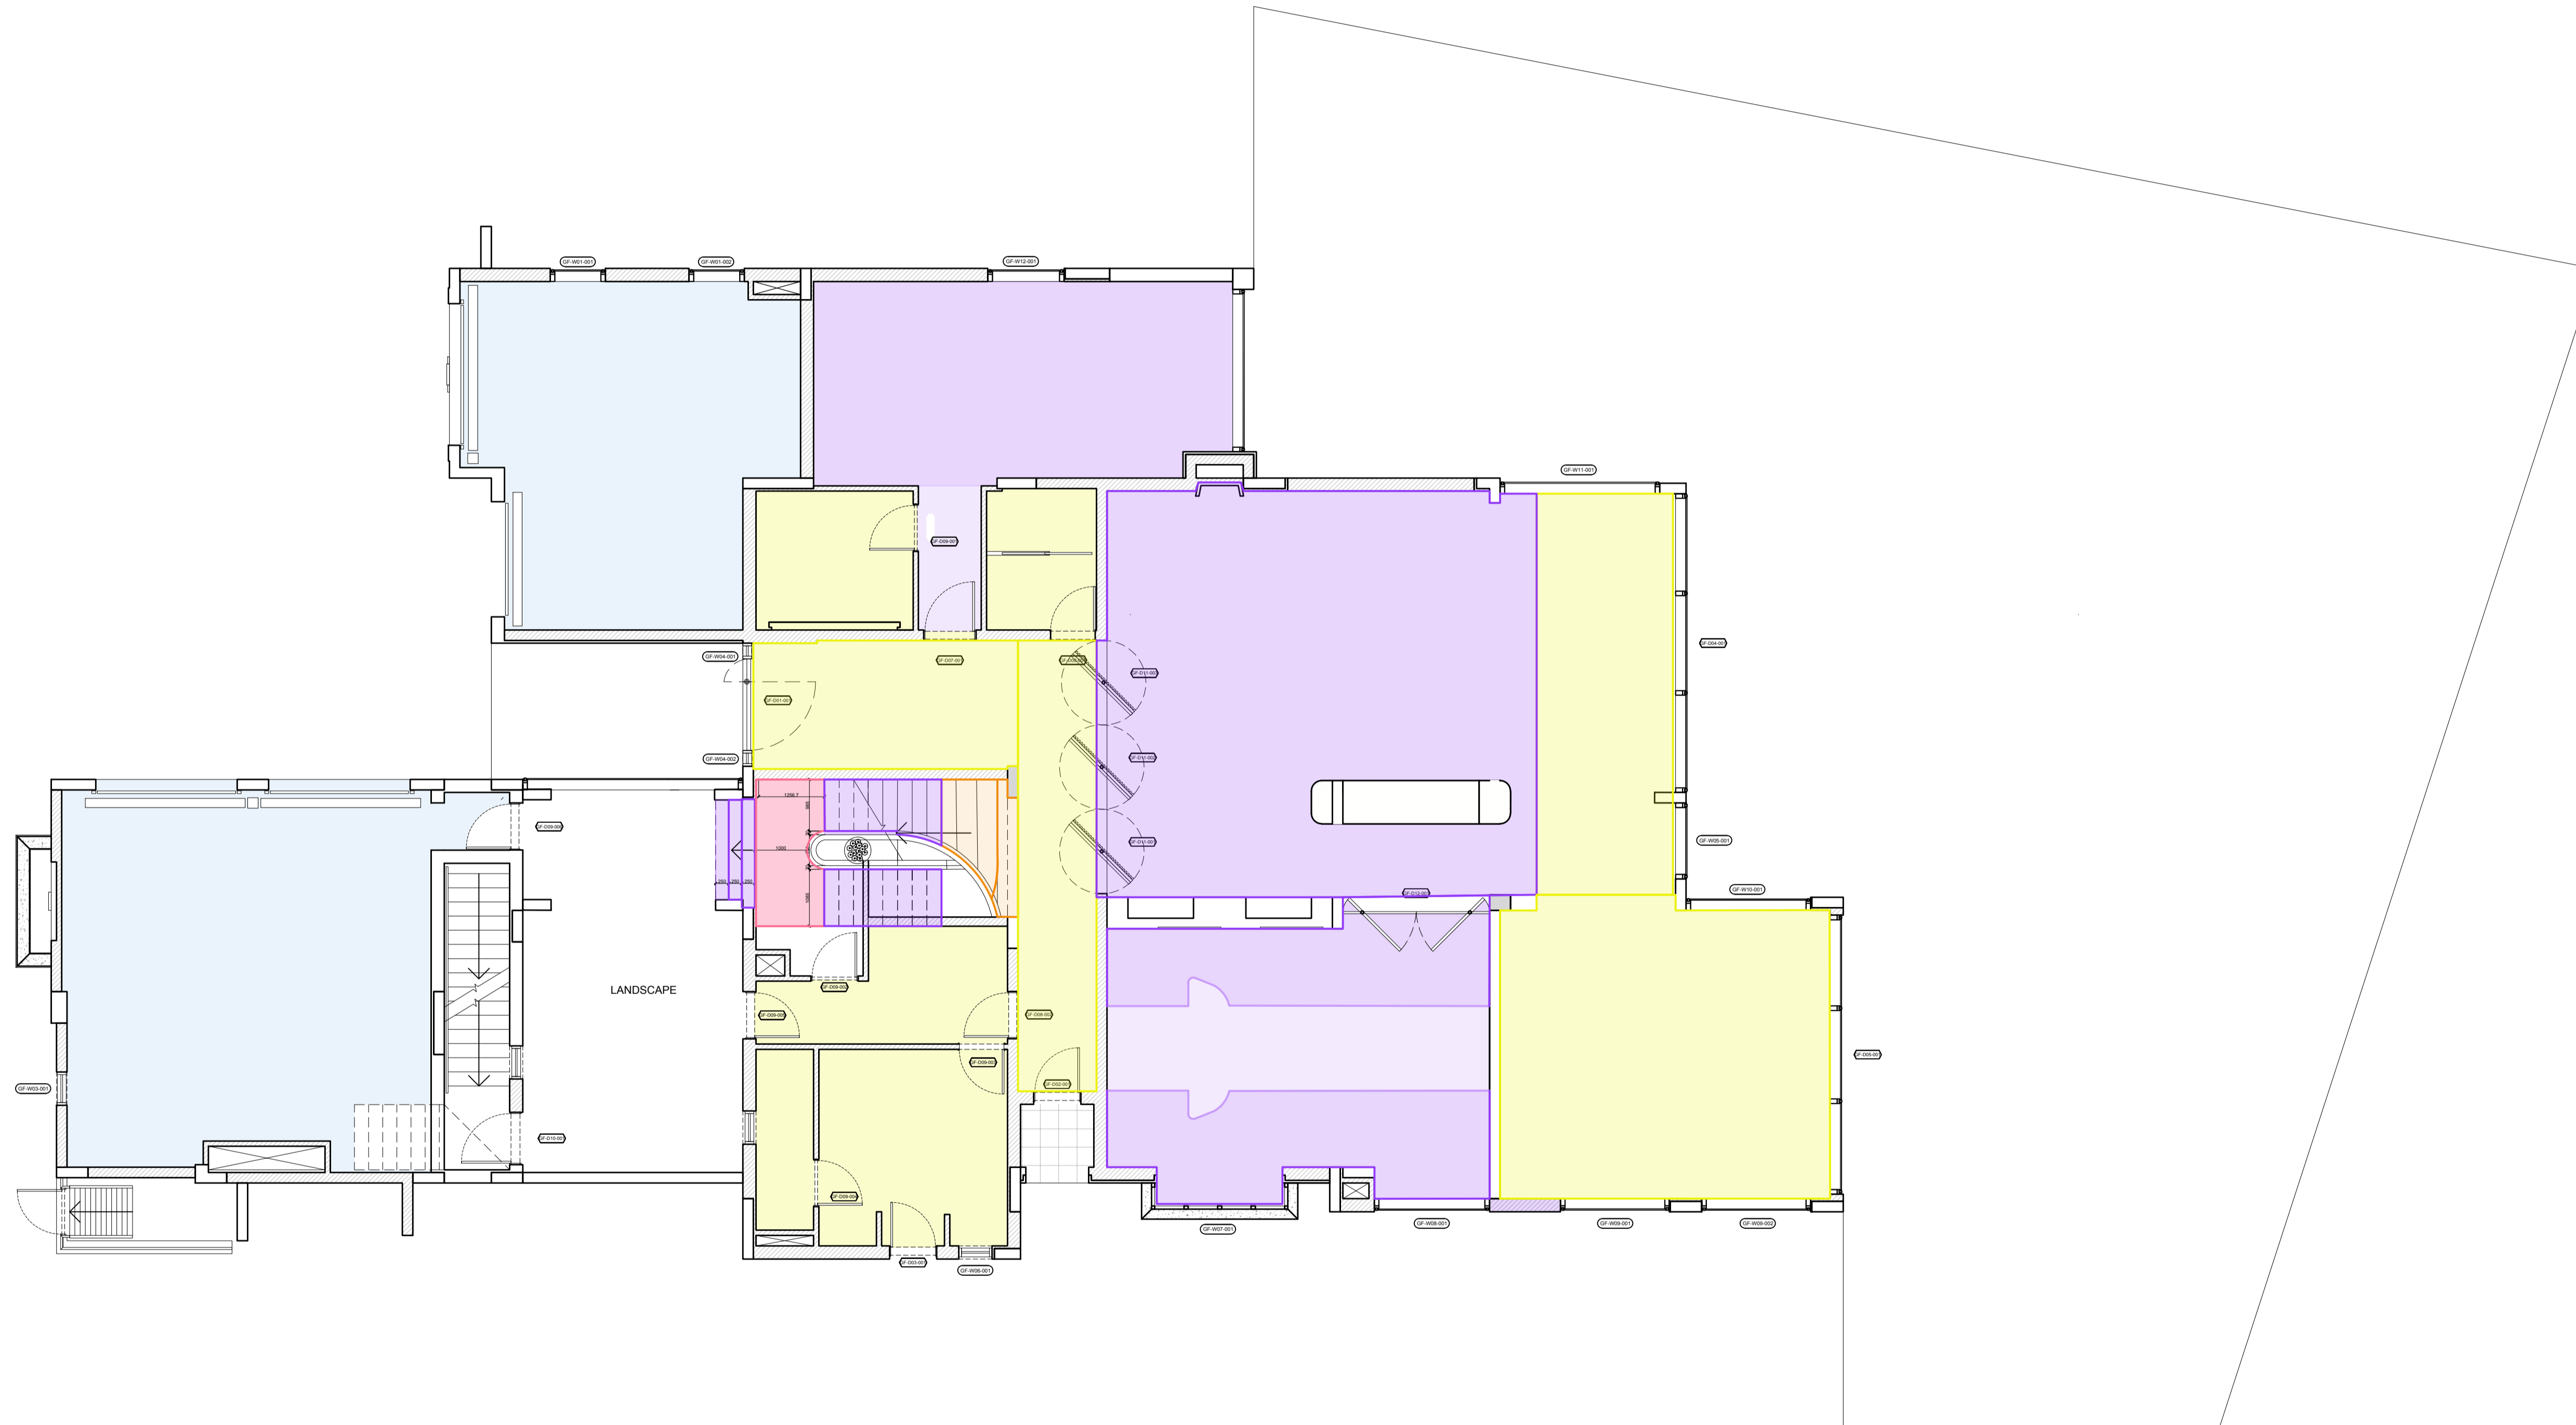

NOTES:


FLOORING FINISHES

- TILE
- STONE CLAD
- CARPET
- ENGINEERED WOOD FLOOR
- MARBLE
- RESIN FLOOR

ISSUES:

No:	Date	Description	Sign off by:
		RIBA STAGE 1	

NOTES:

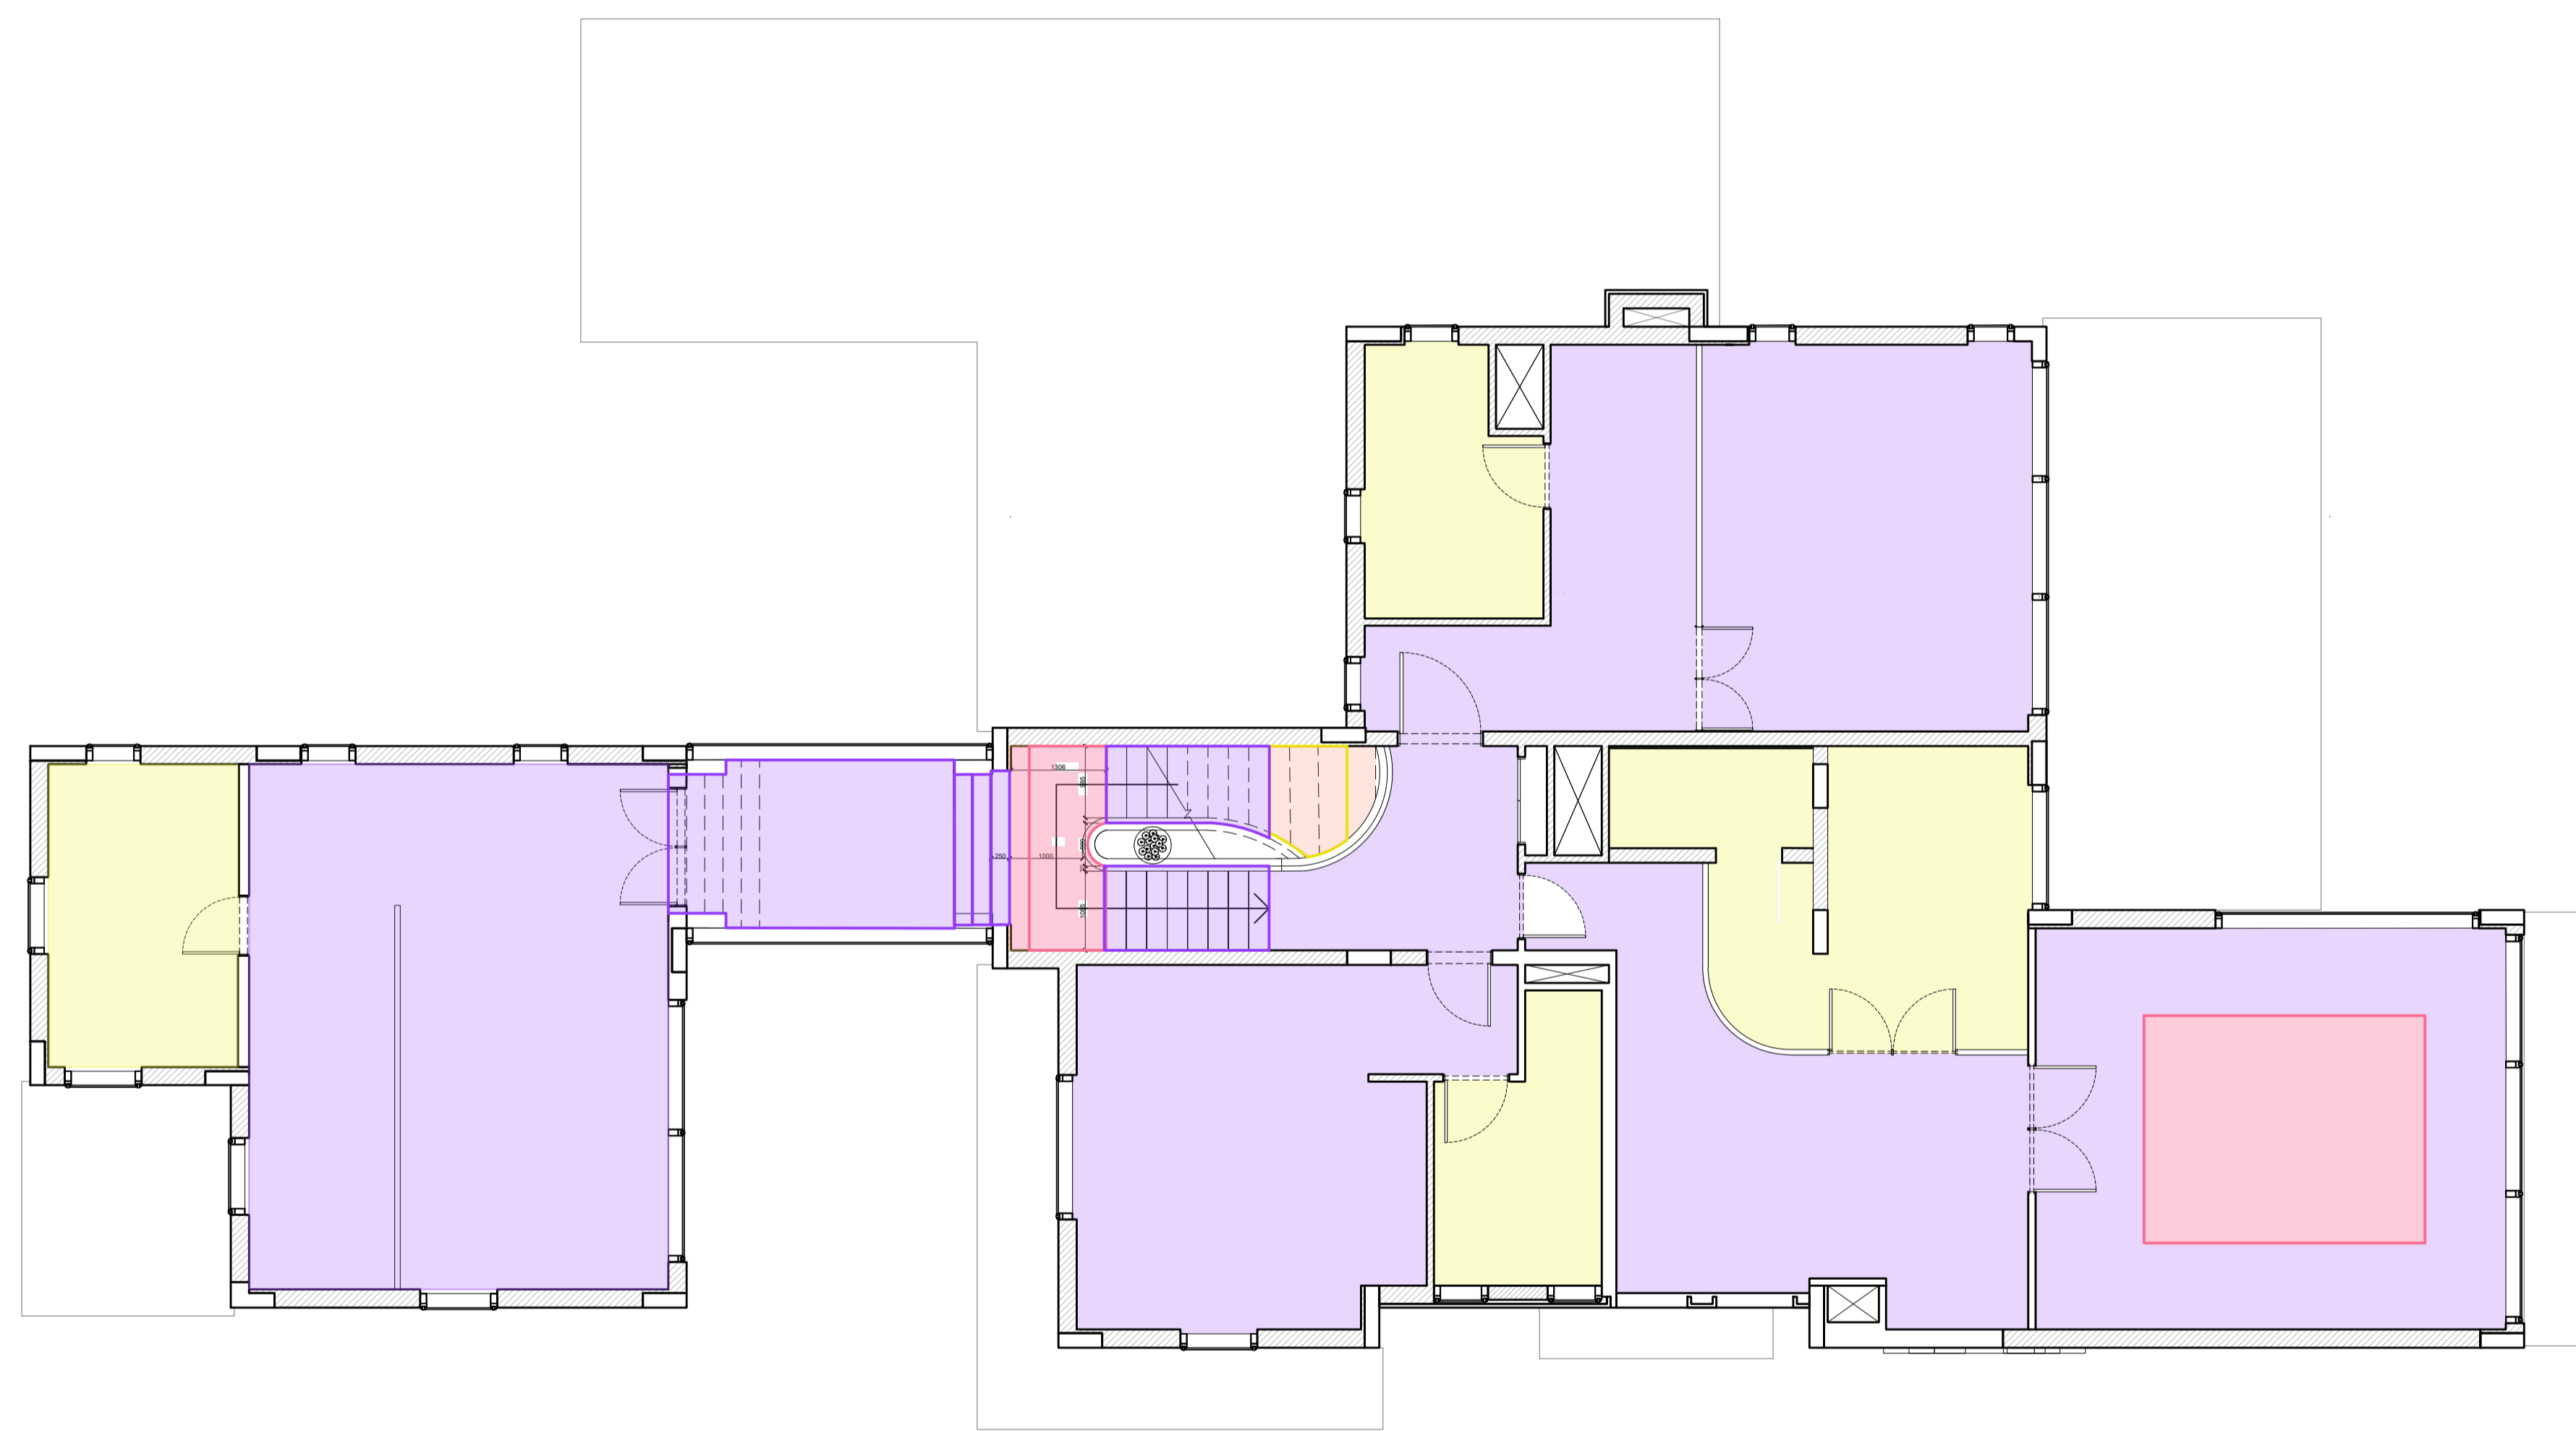


FLOORING FINISHES

- TILE
- STONE CLAD
- CARPET
- ENGINEERED WOOD FLOOR
- MARBLE



ISSUES:

No:	Date	Description	Sign off by:
		RIBA STAGE 1	

NOTES:

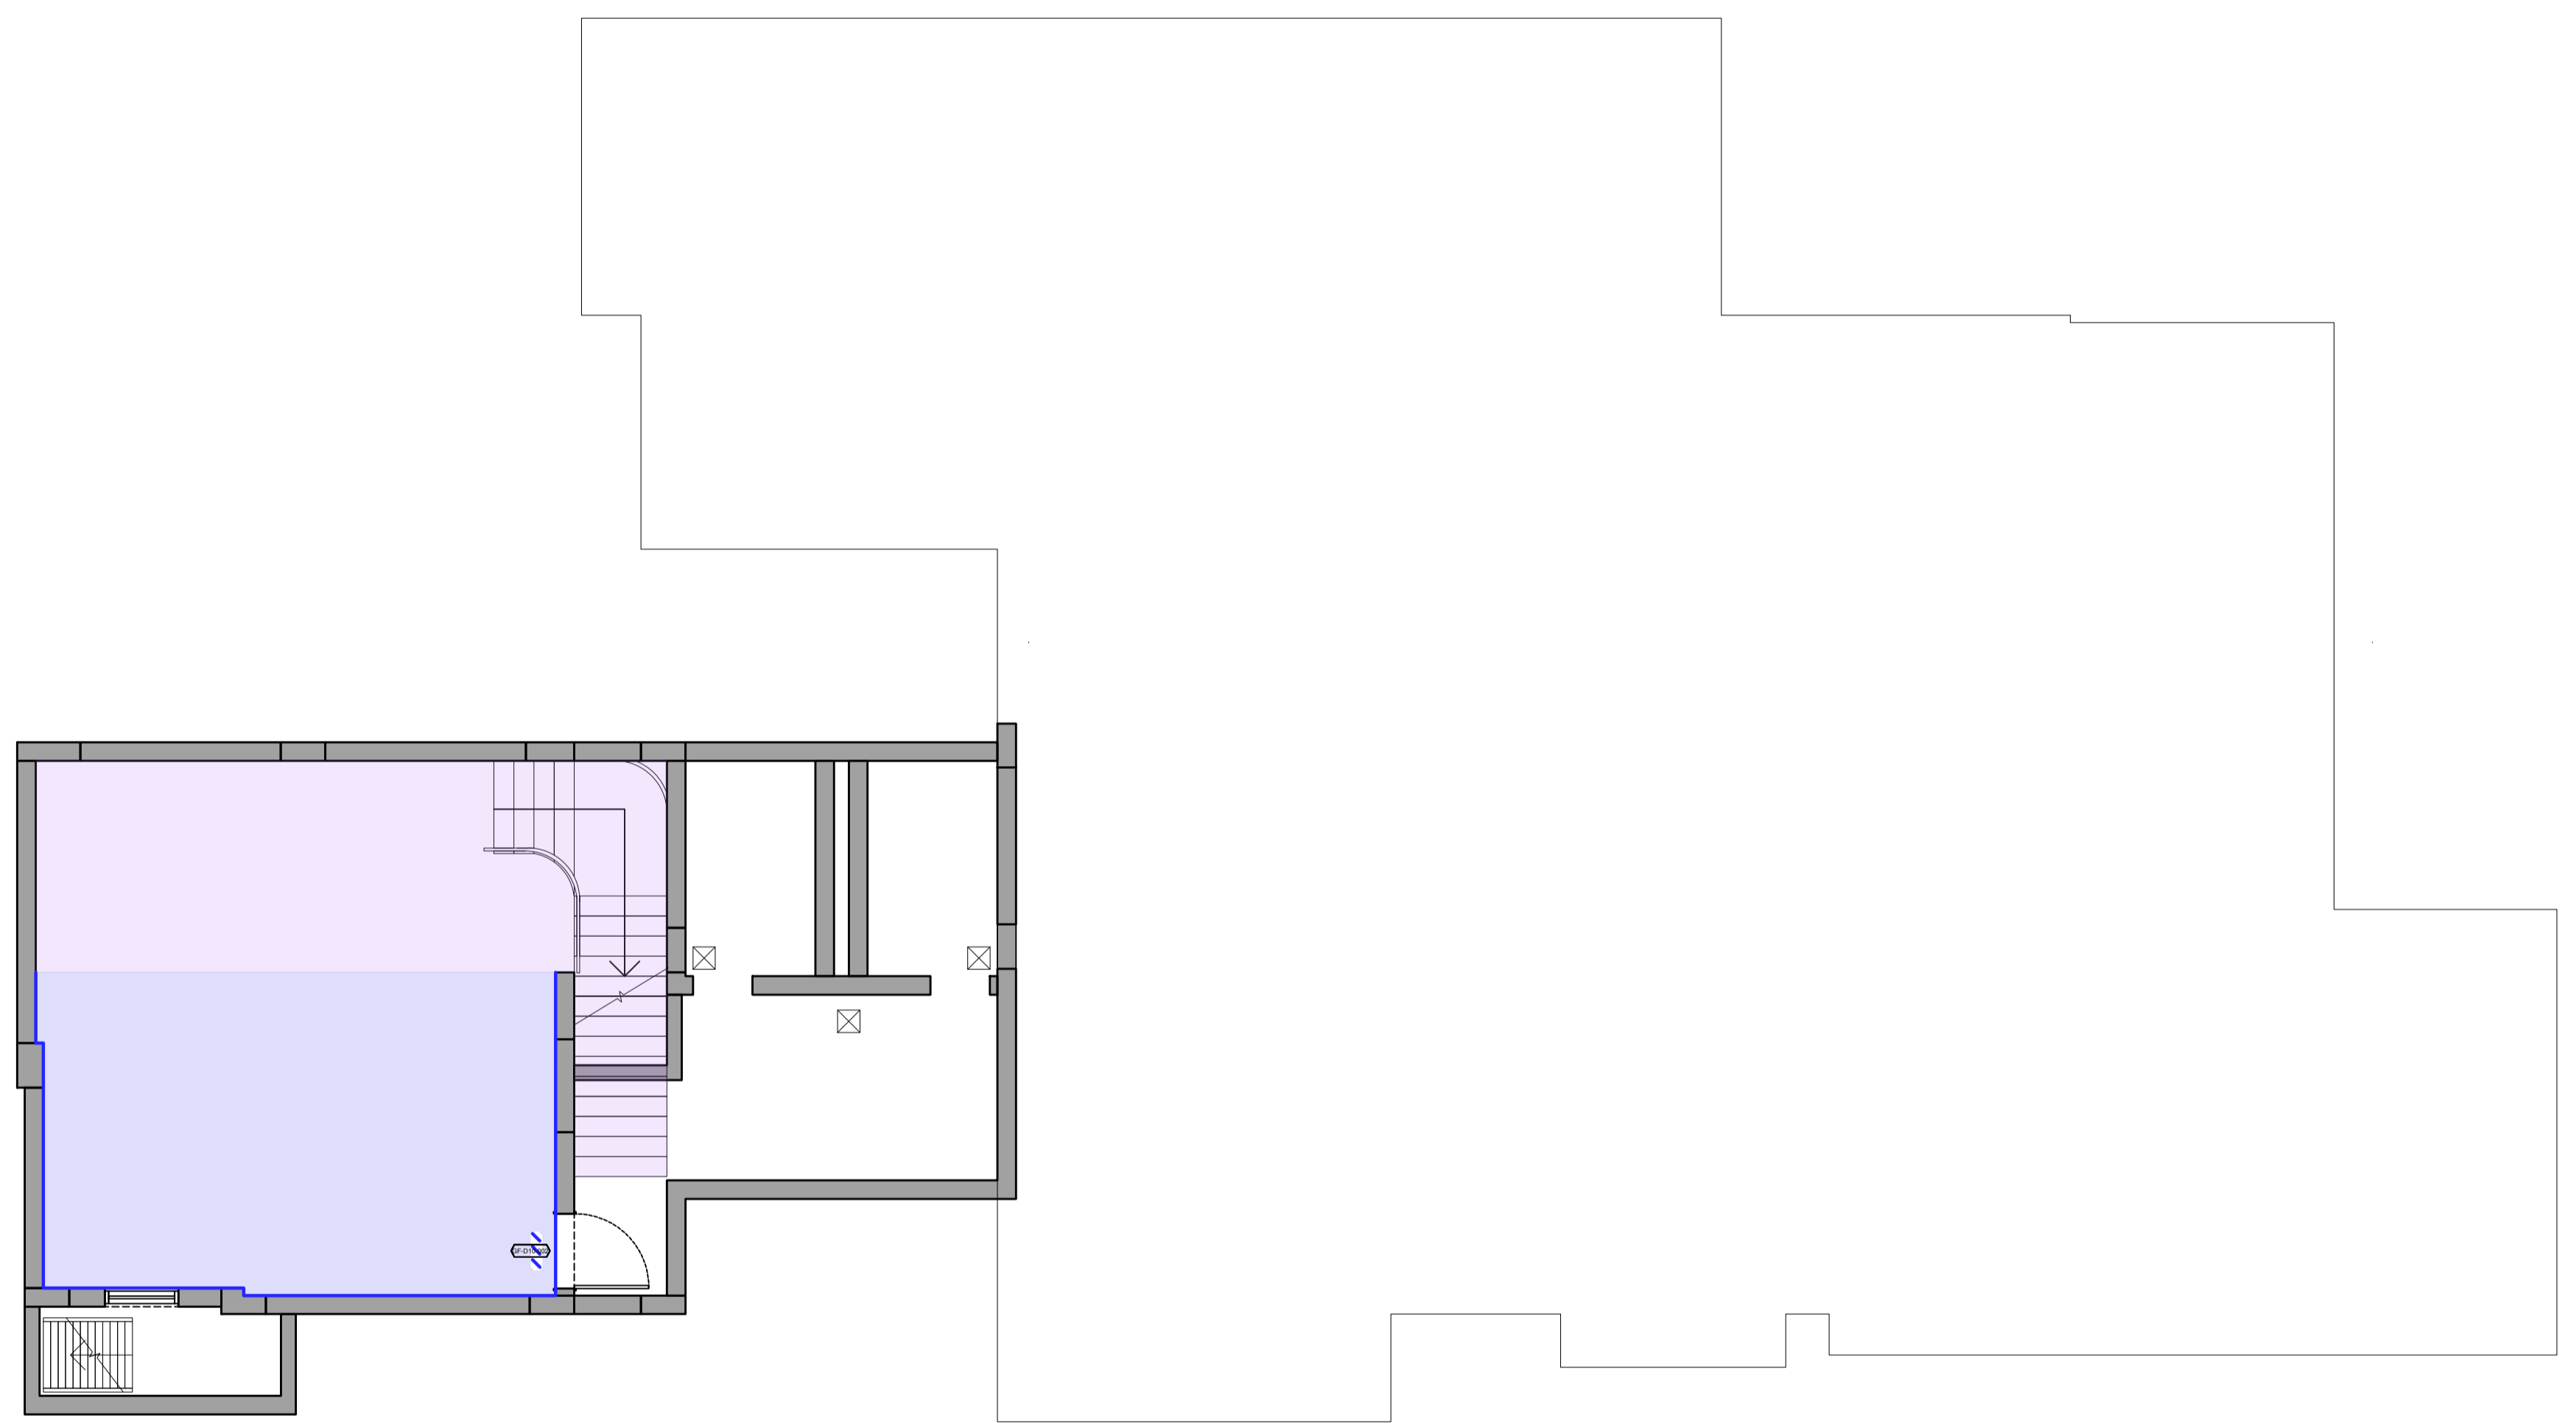


FLOORING

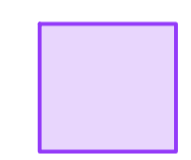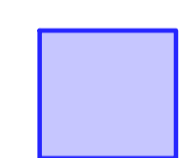
-  ENGINEERED WOOD FLOOR
-  RUBBER GYM FLOOR

ISSUES:


No:	Date	Description	Sign off by:
		RIBA STAGE 1	

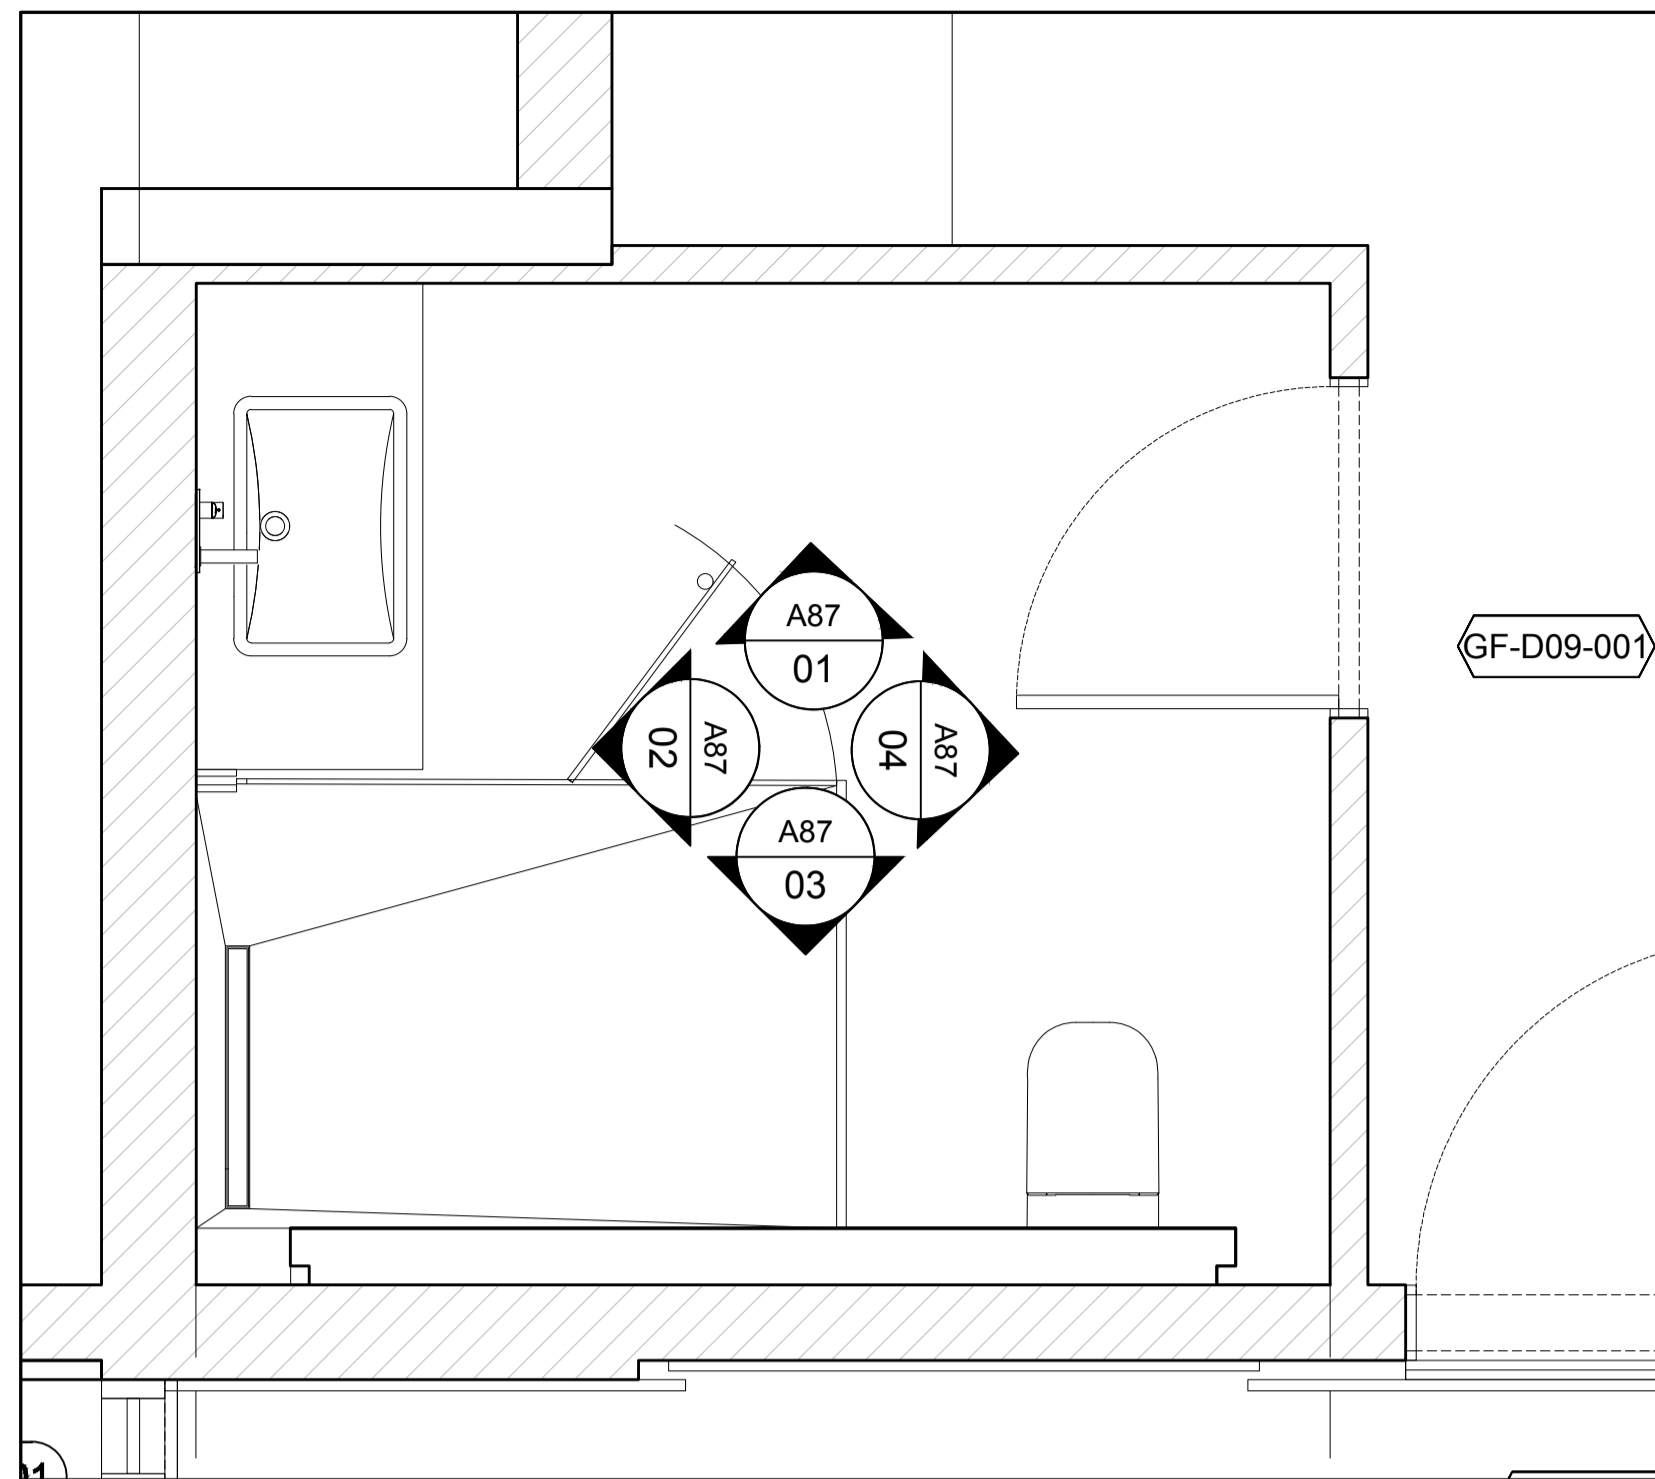


01
A87 **PLAN**
TILES - GUEST ENSUITE

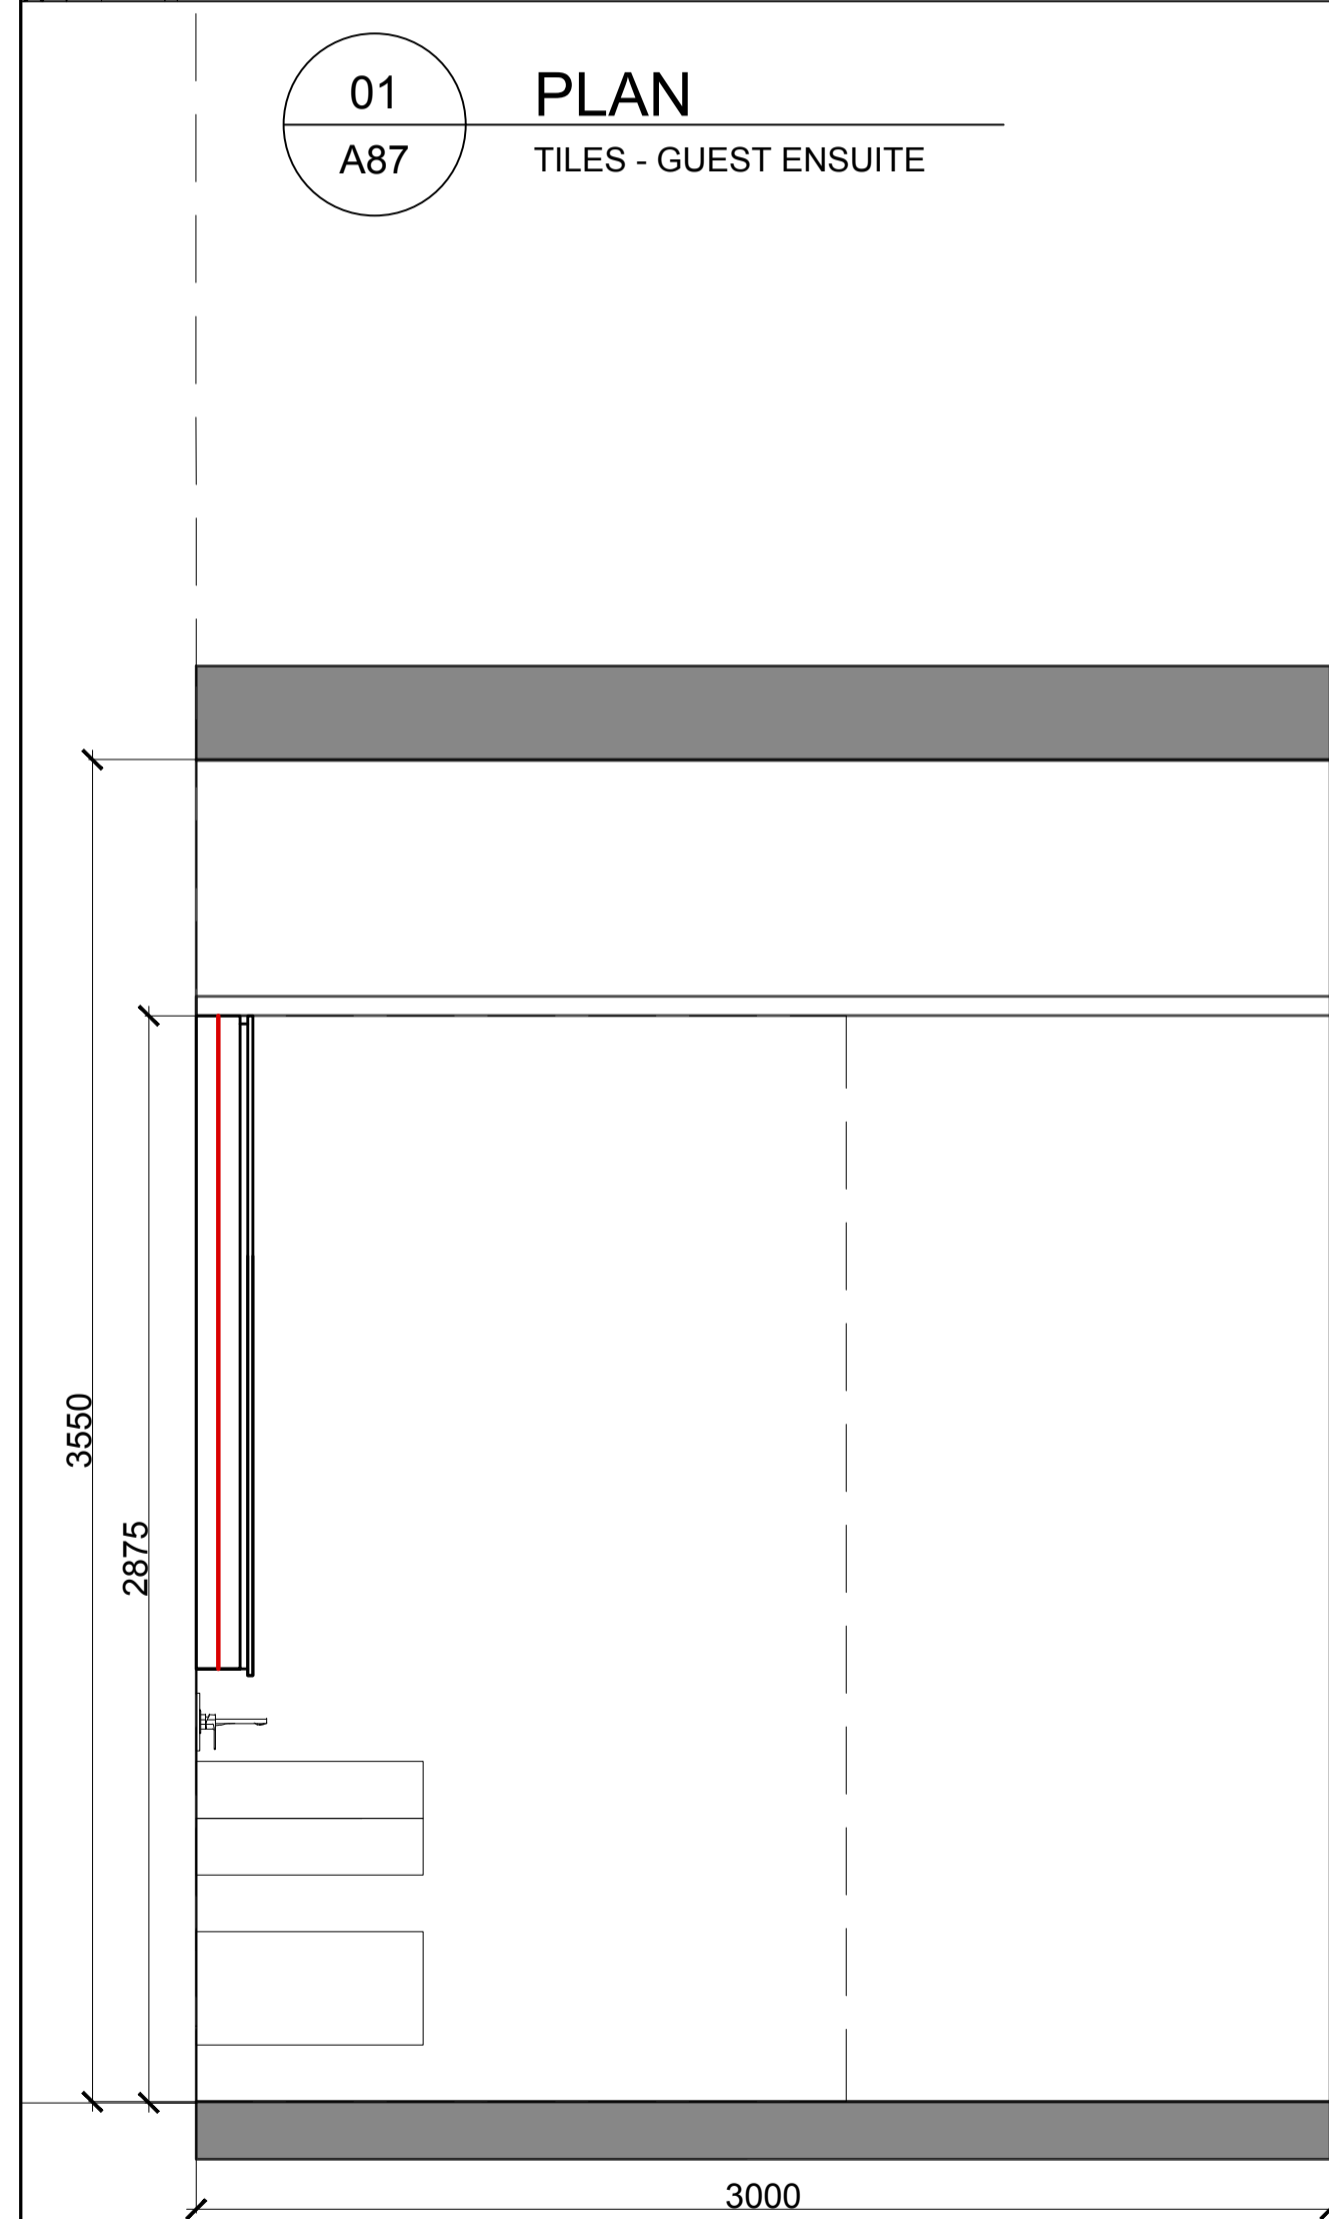


01
A87 **ELEVATION**
TILES - GUEST ENSUITE

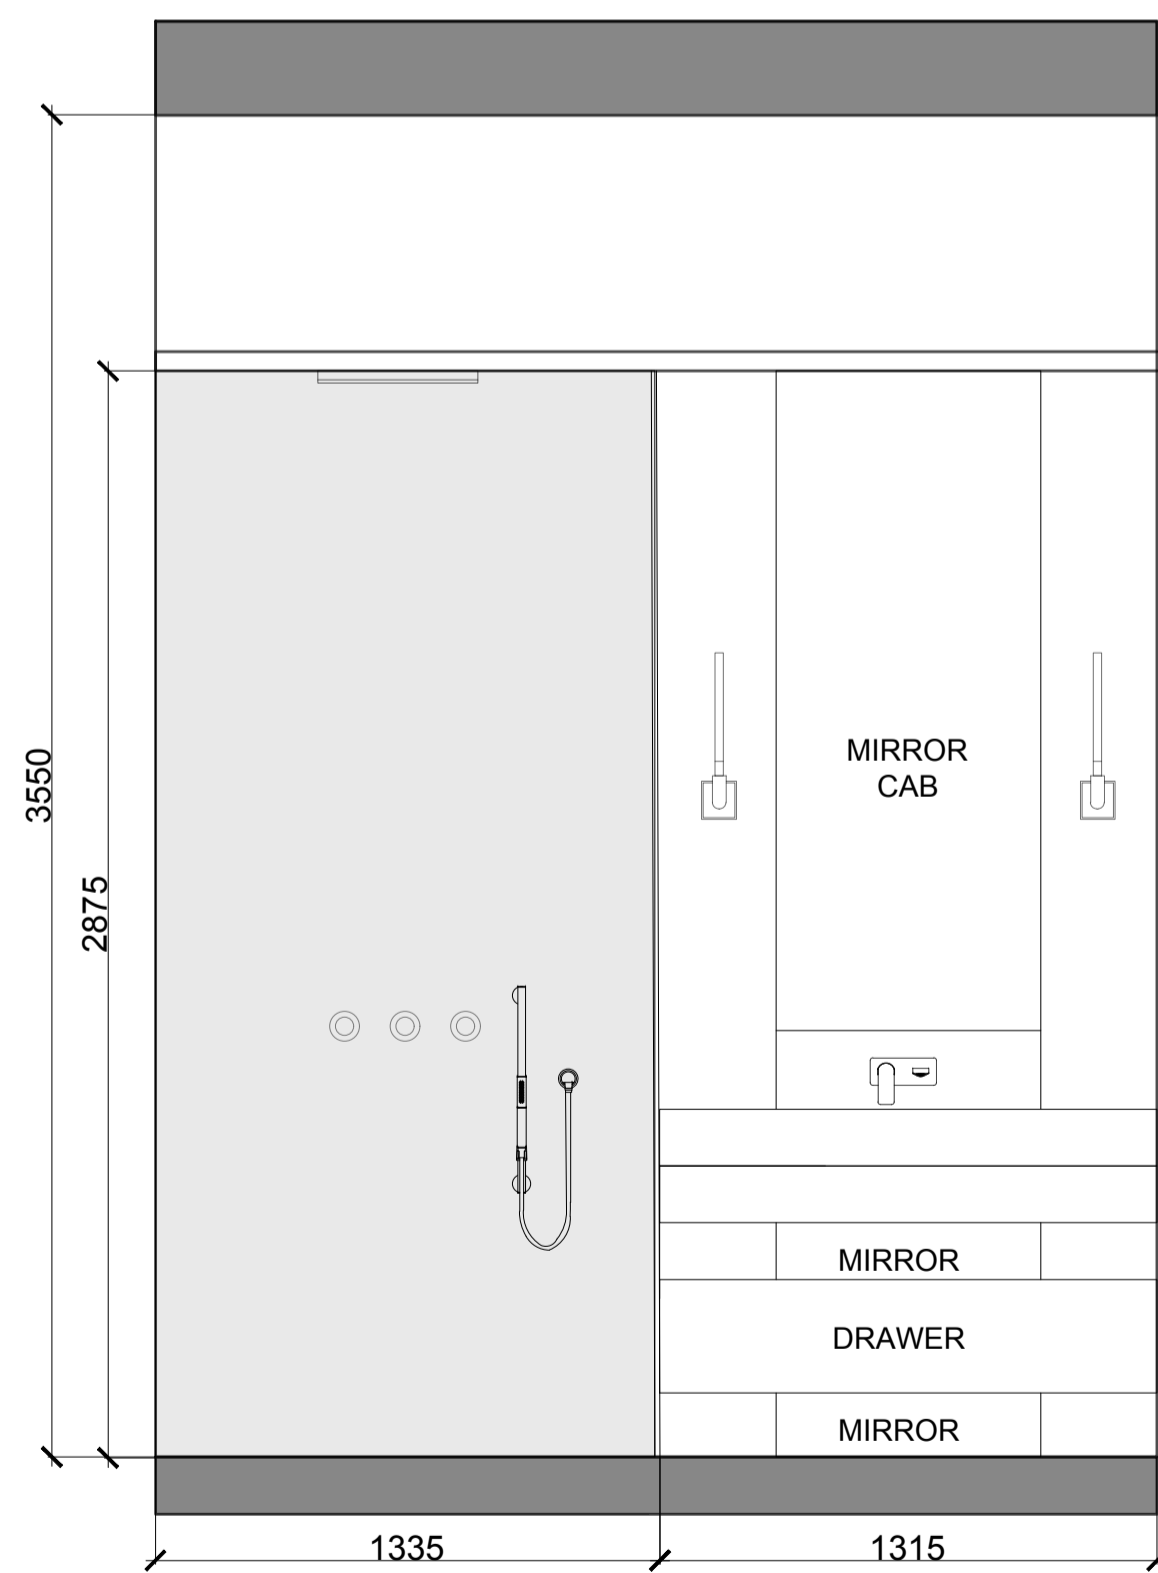

01
A87 **ELEVATION**
TILES - GUEST ENSUITE

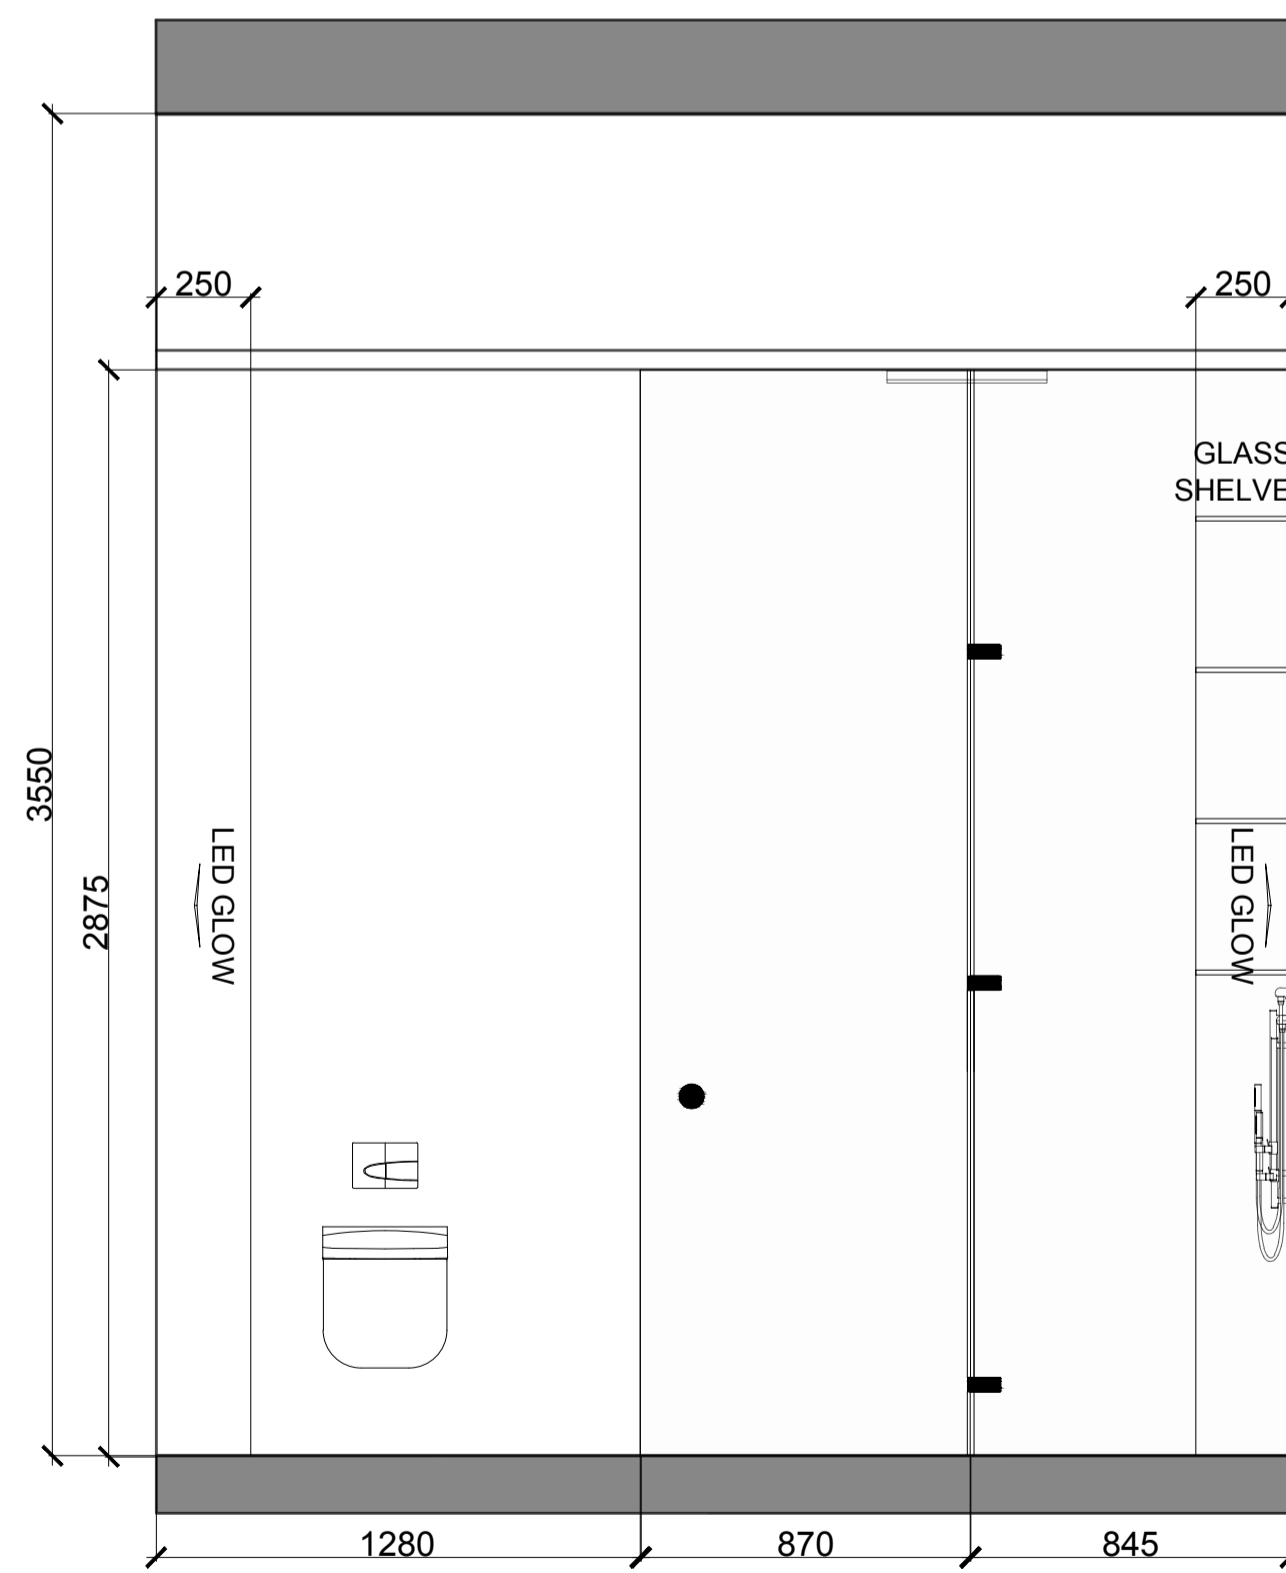


01
A87 **ELEVATION**
TILES - GUEST ENSUITE

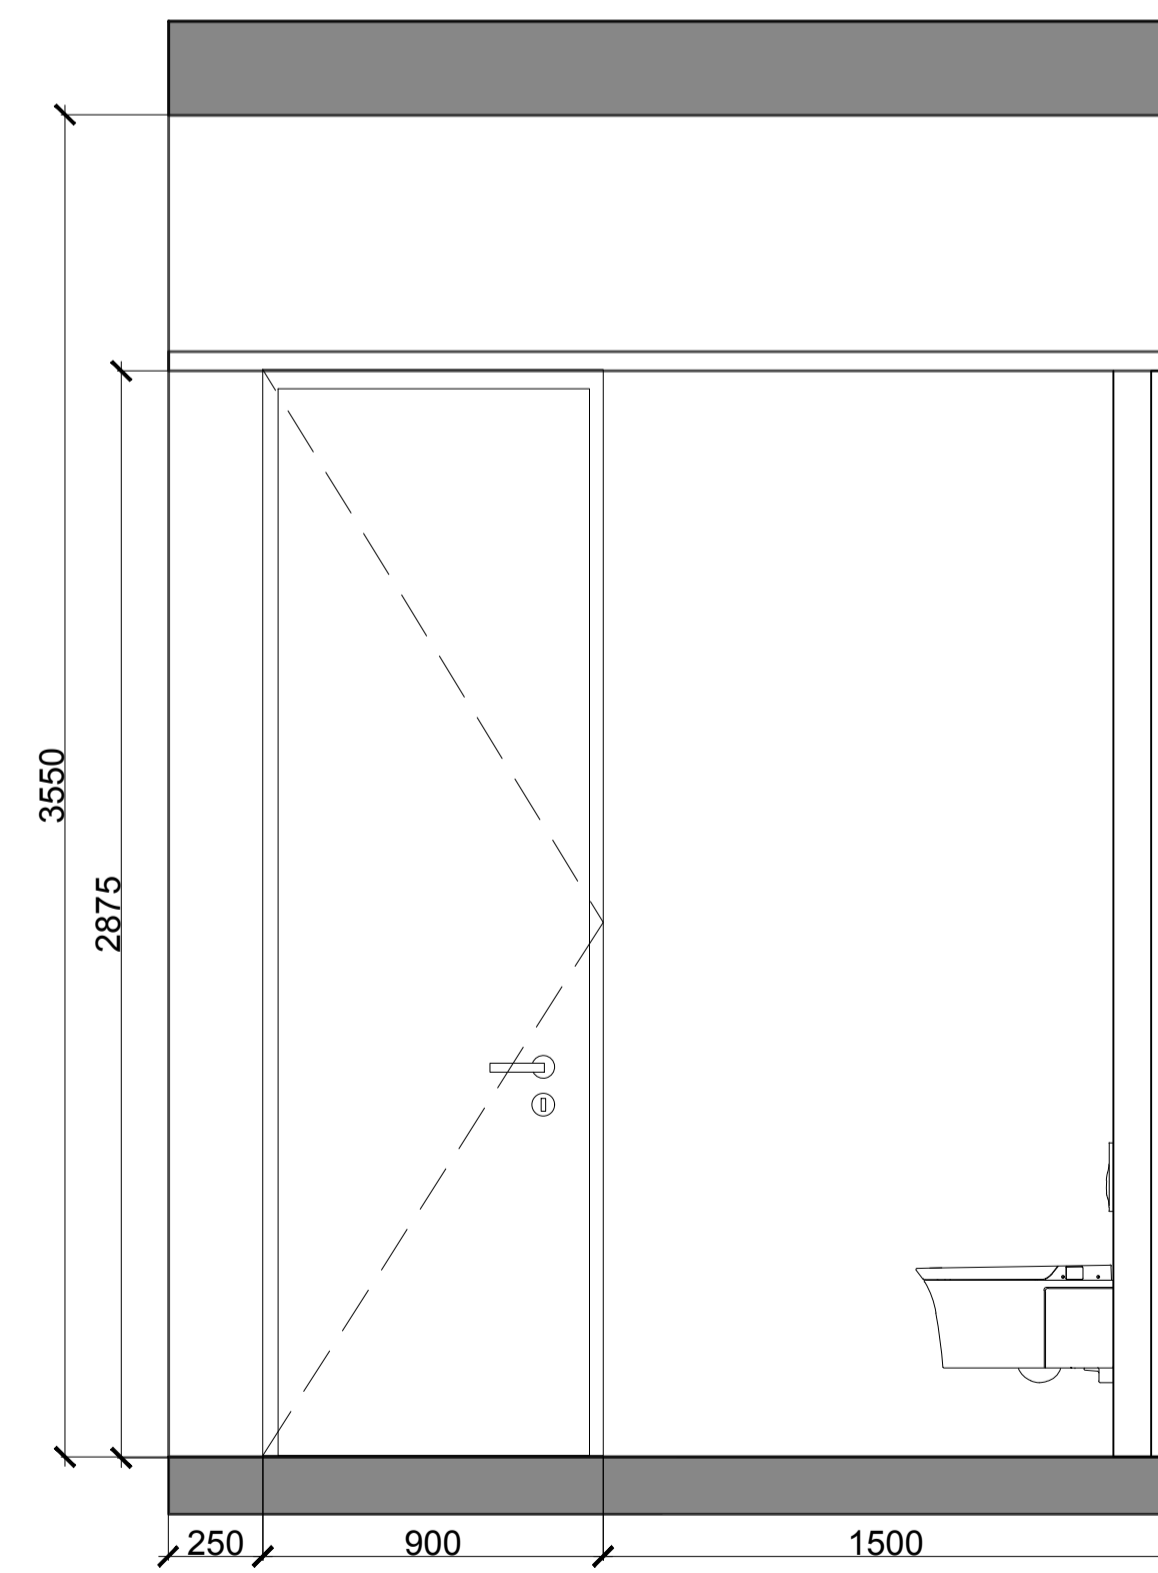


01
A87 **ELEVATION**
TILES - GUEST ENSUITE

NOTES:

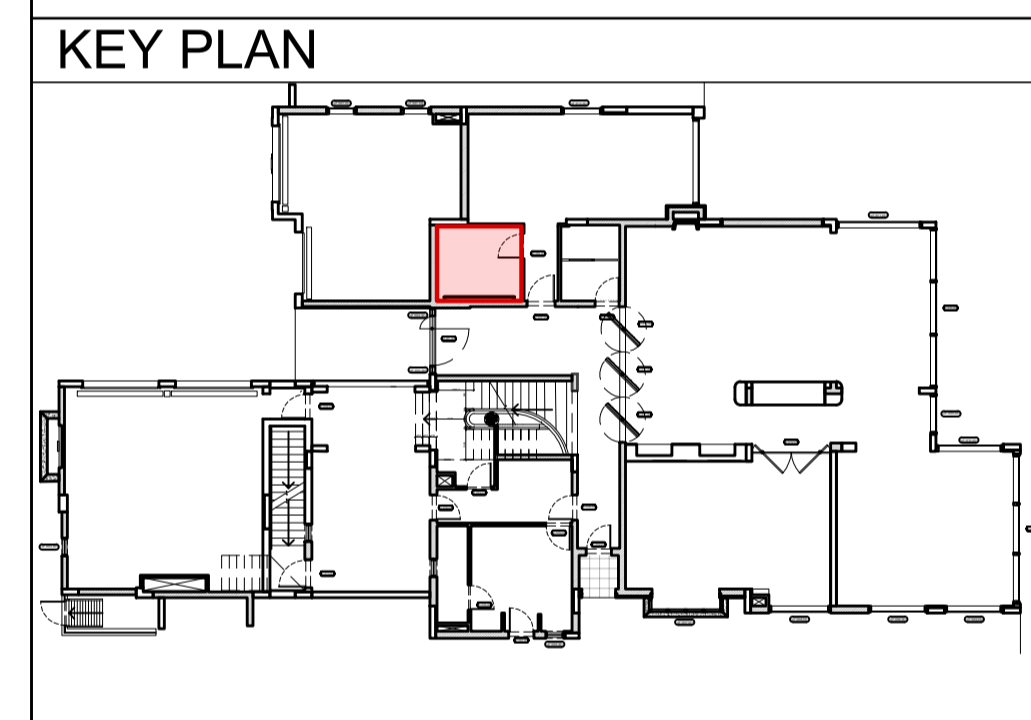


ISSUES:


No:	Date	Description	Sign off by:
		RIBA STAGE 1	

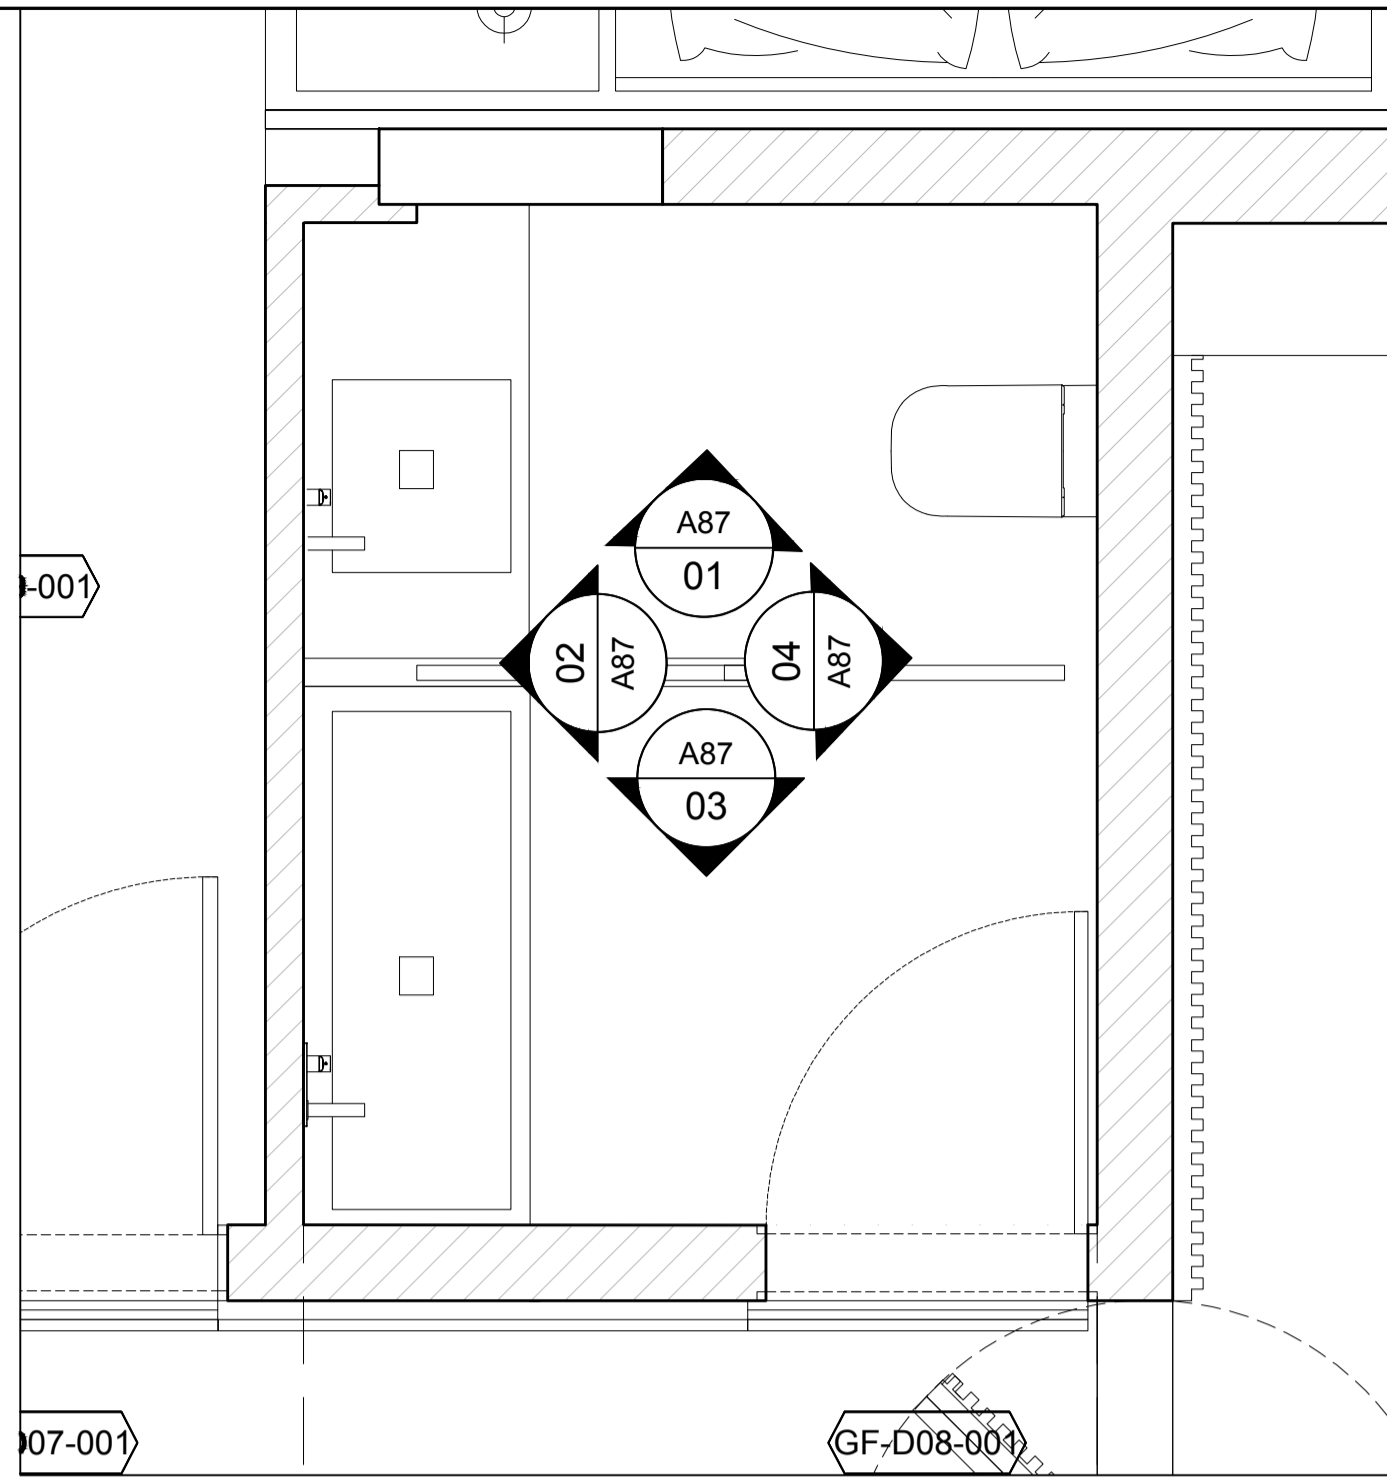


01
A87
PLAN
TILES - NEW WC

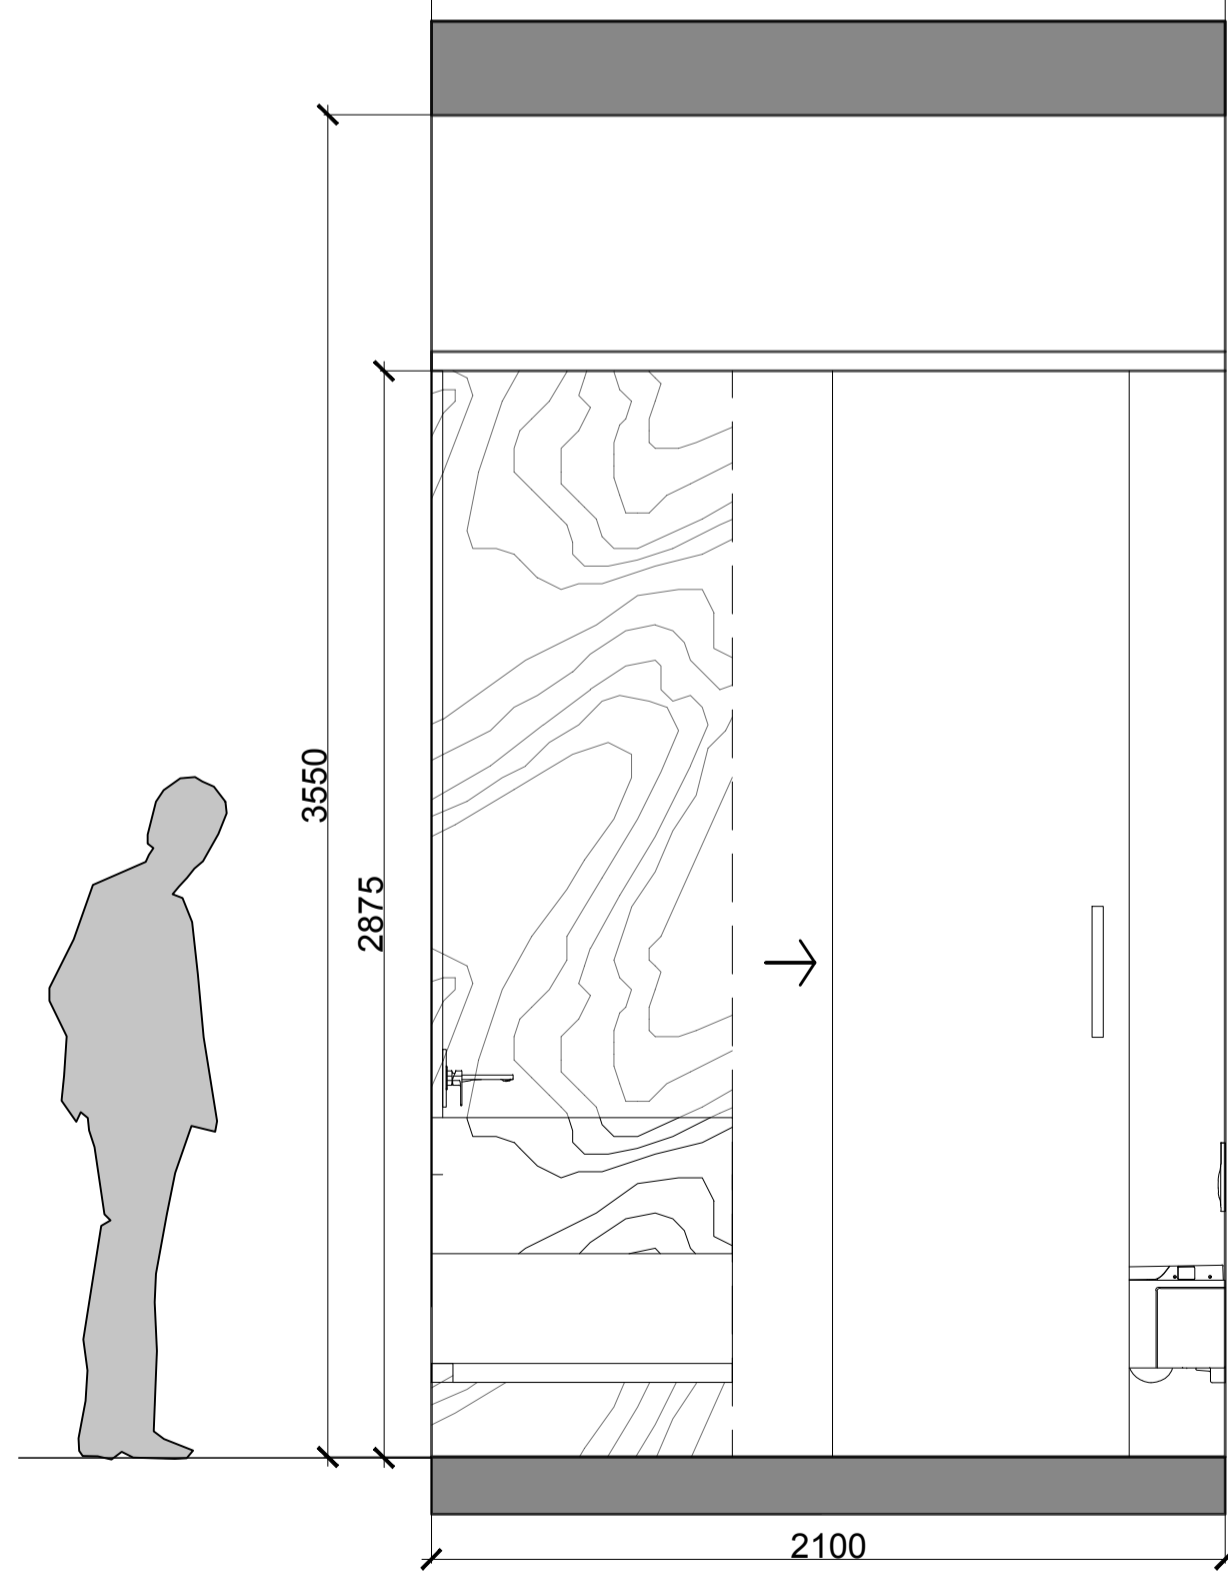


01
A87
ELEVATION
TILES - NEW WC

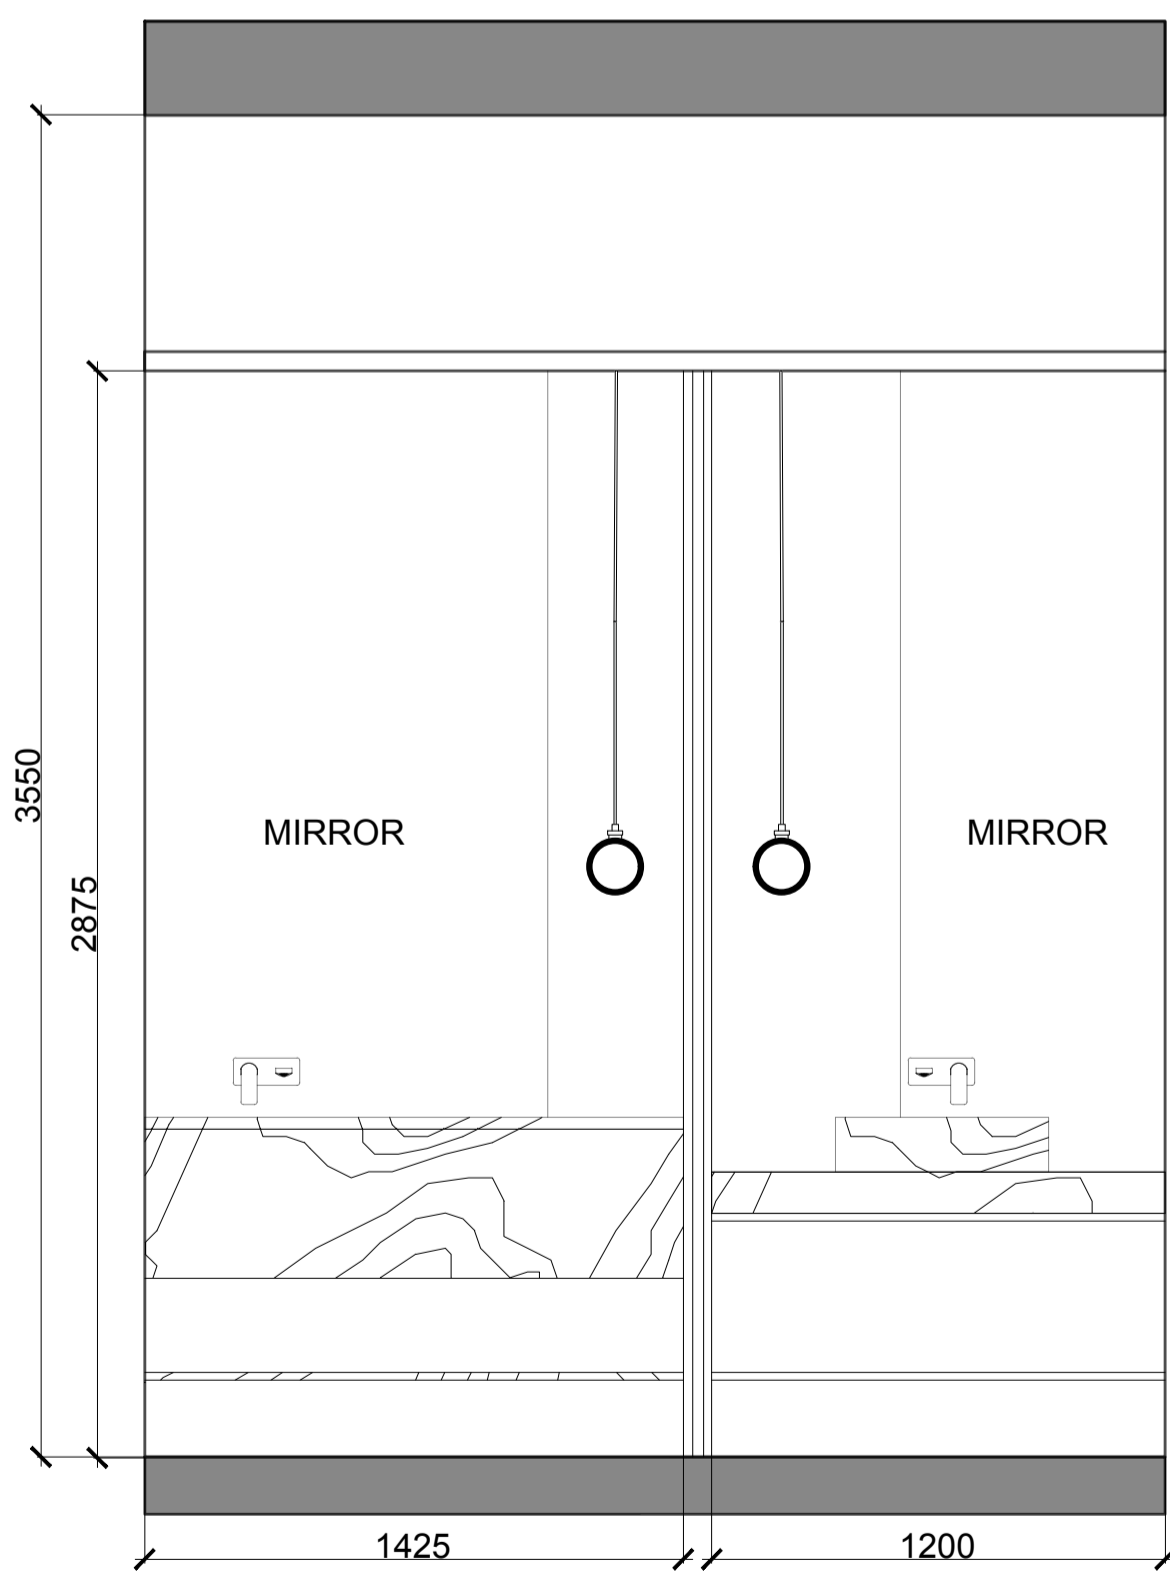

02
A87
ELEVATION
TILES - NEW WC

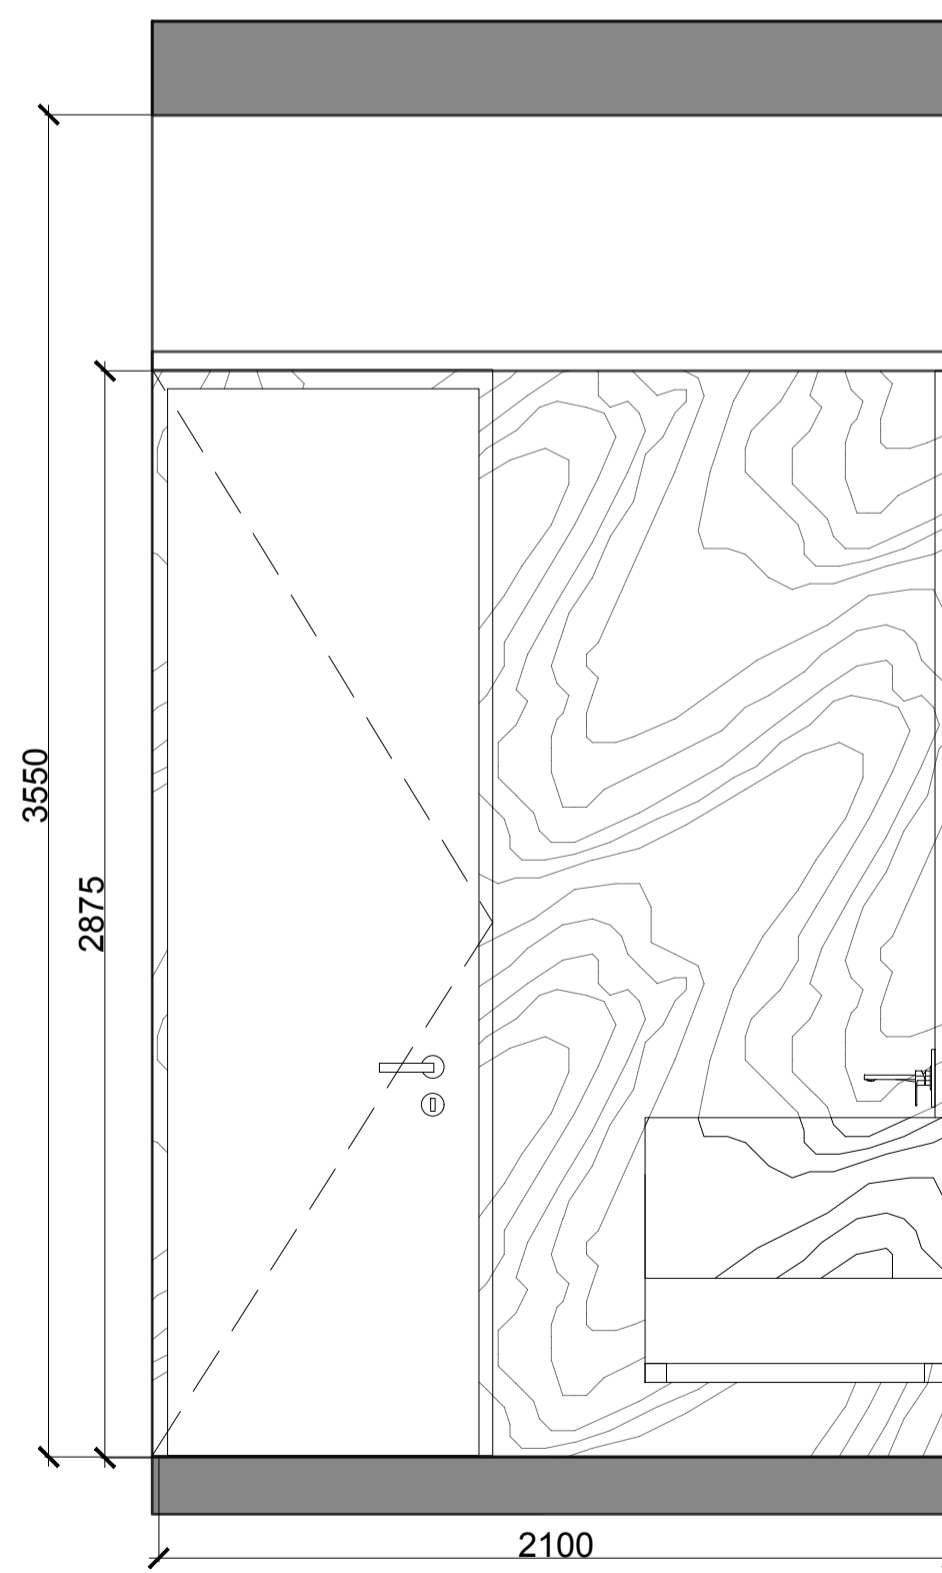


03
A87
ELEVATION
TILES - NEW WC

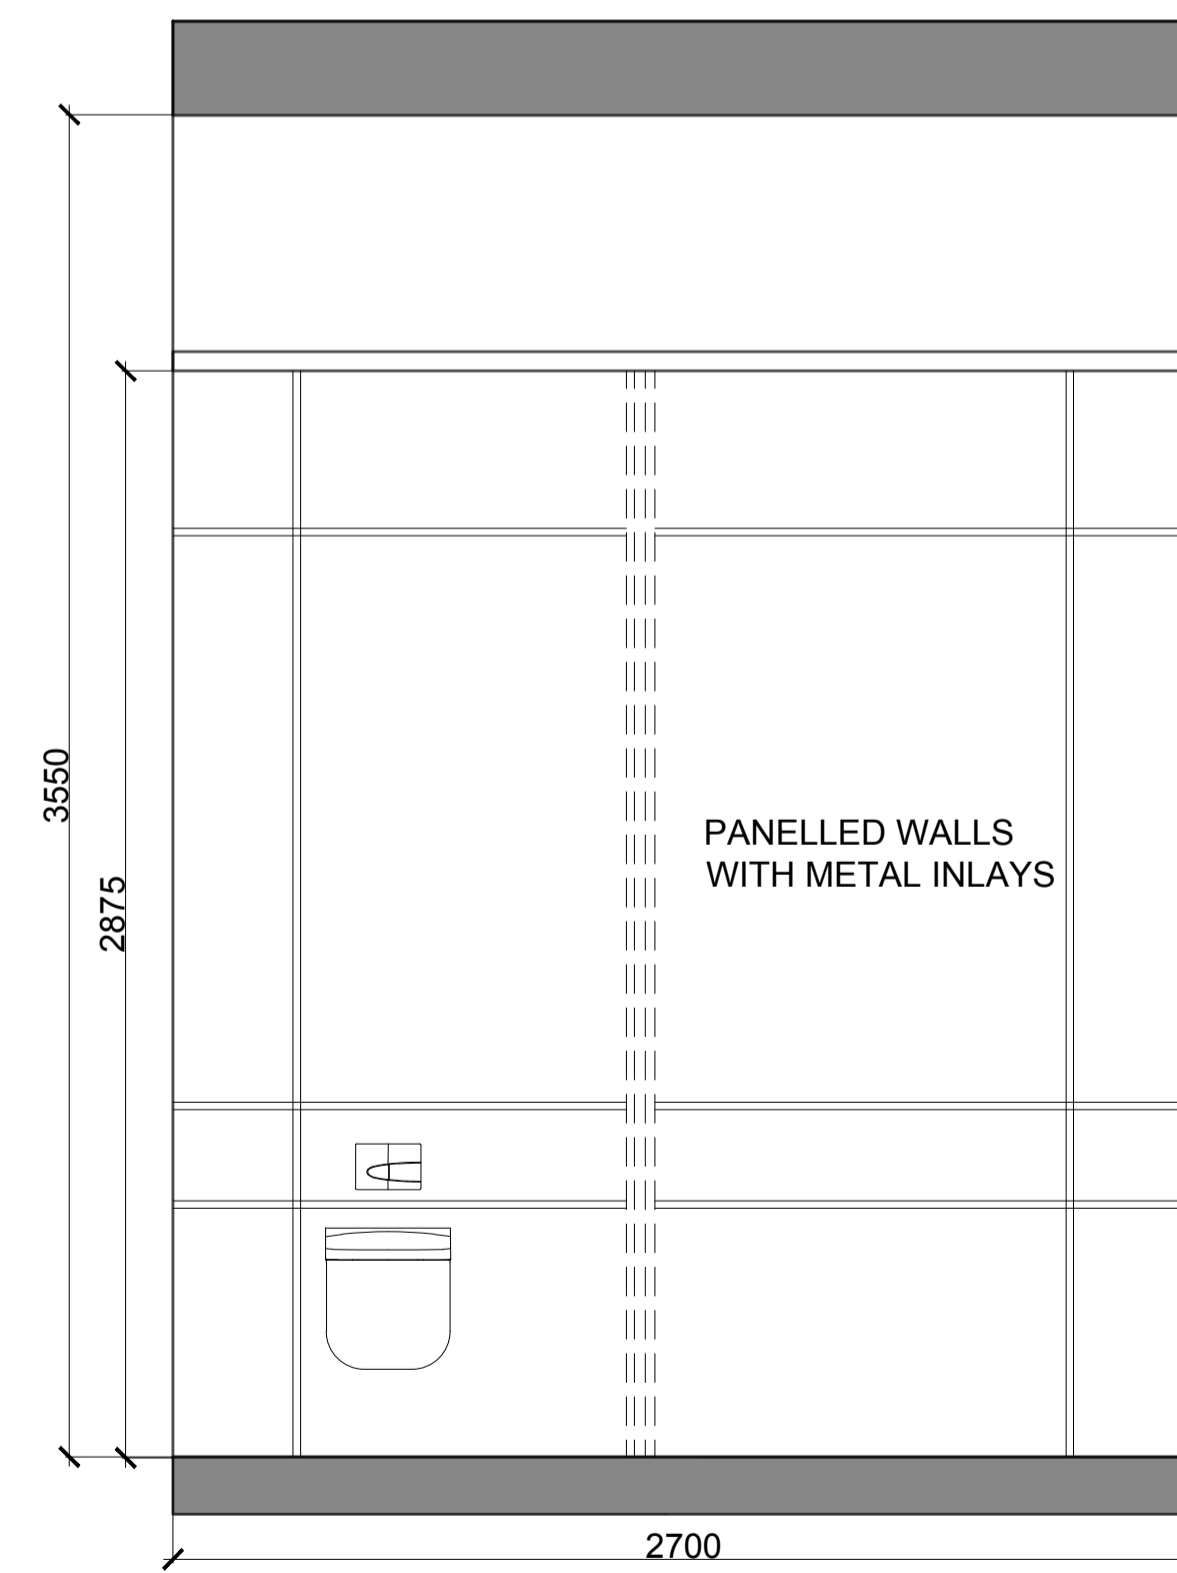

04
A87
ELEVATION
TILES - NEW WC


NOTES:

KEY PLAN

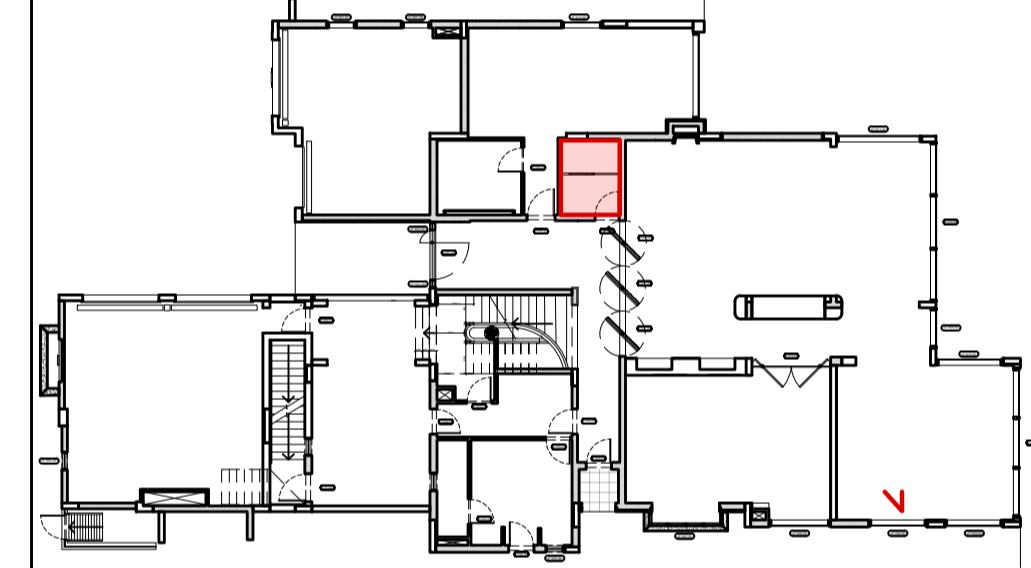


ISSUES:


No:	Date	Description	Sign off by:
		RIBA STAGE 1	

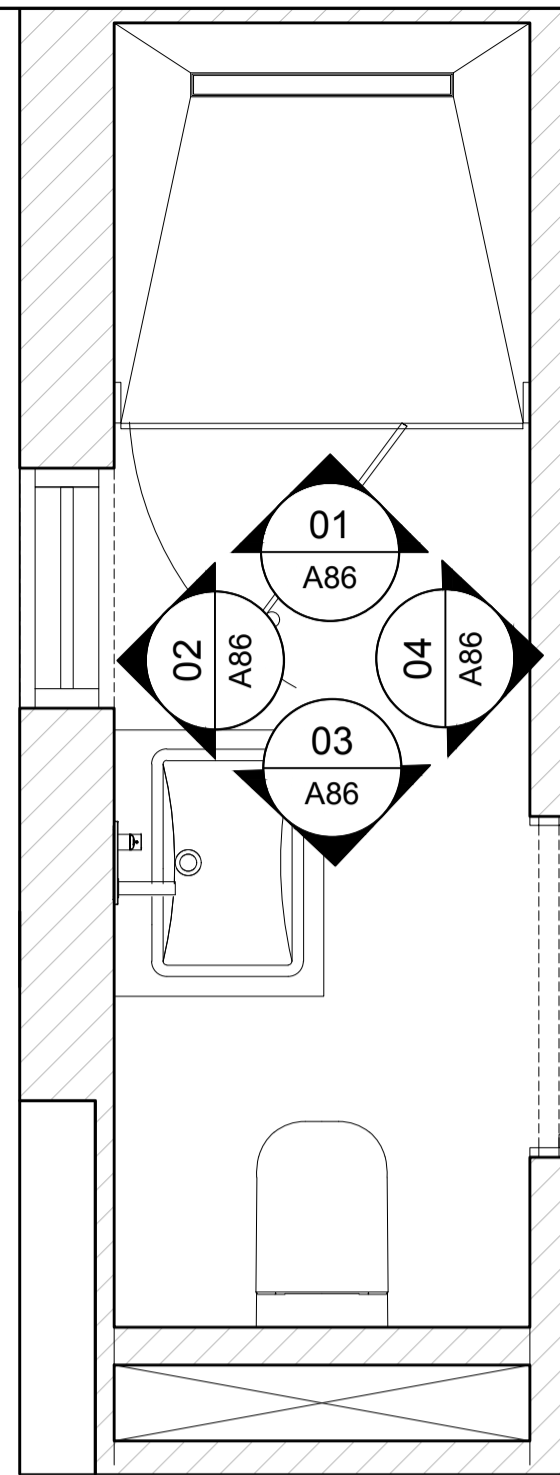


01 PLAN
A86 GROUND FLOOR - MAIDS ROOM

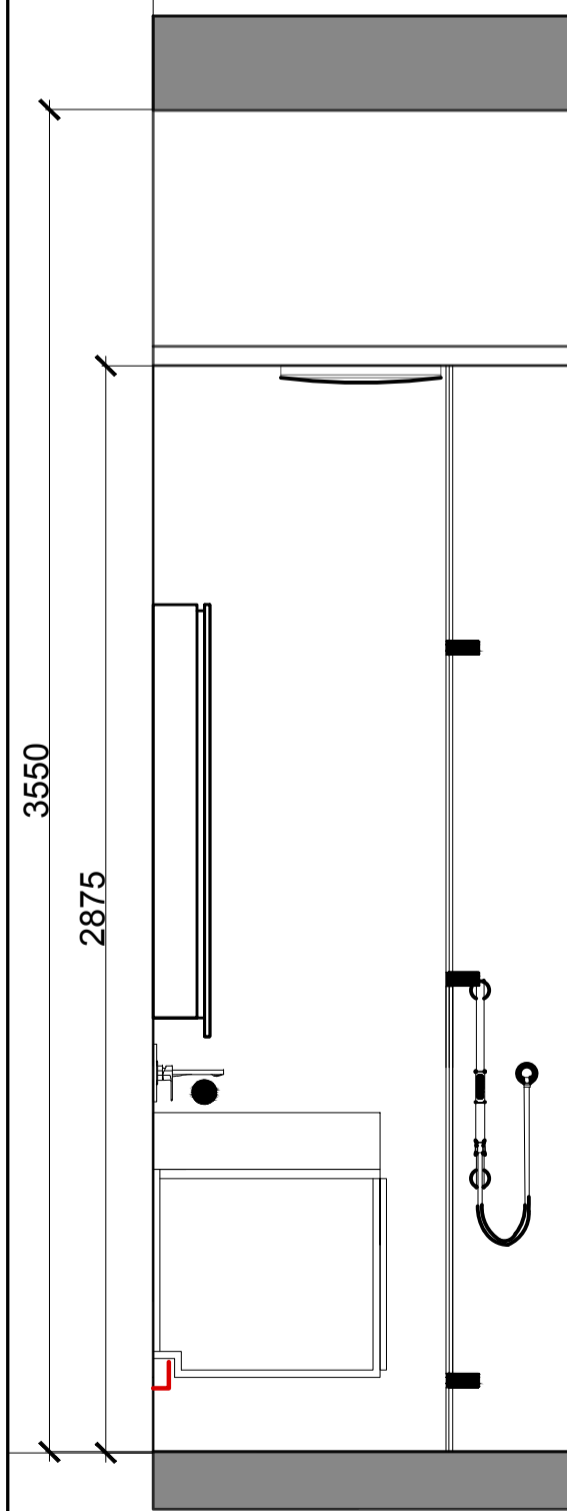


01 ELEVATION
A86 GROUND FLOOR - MAIDS ENSUITE

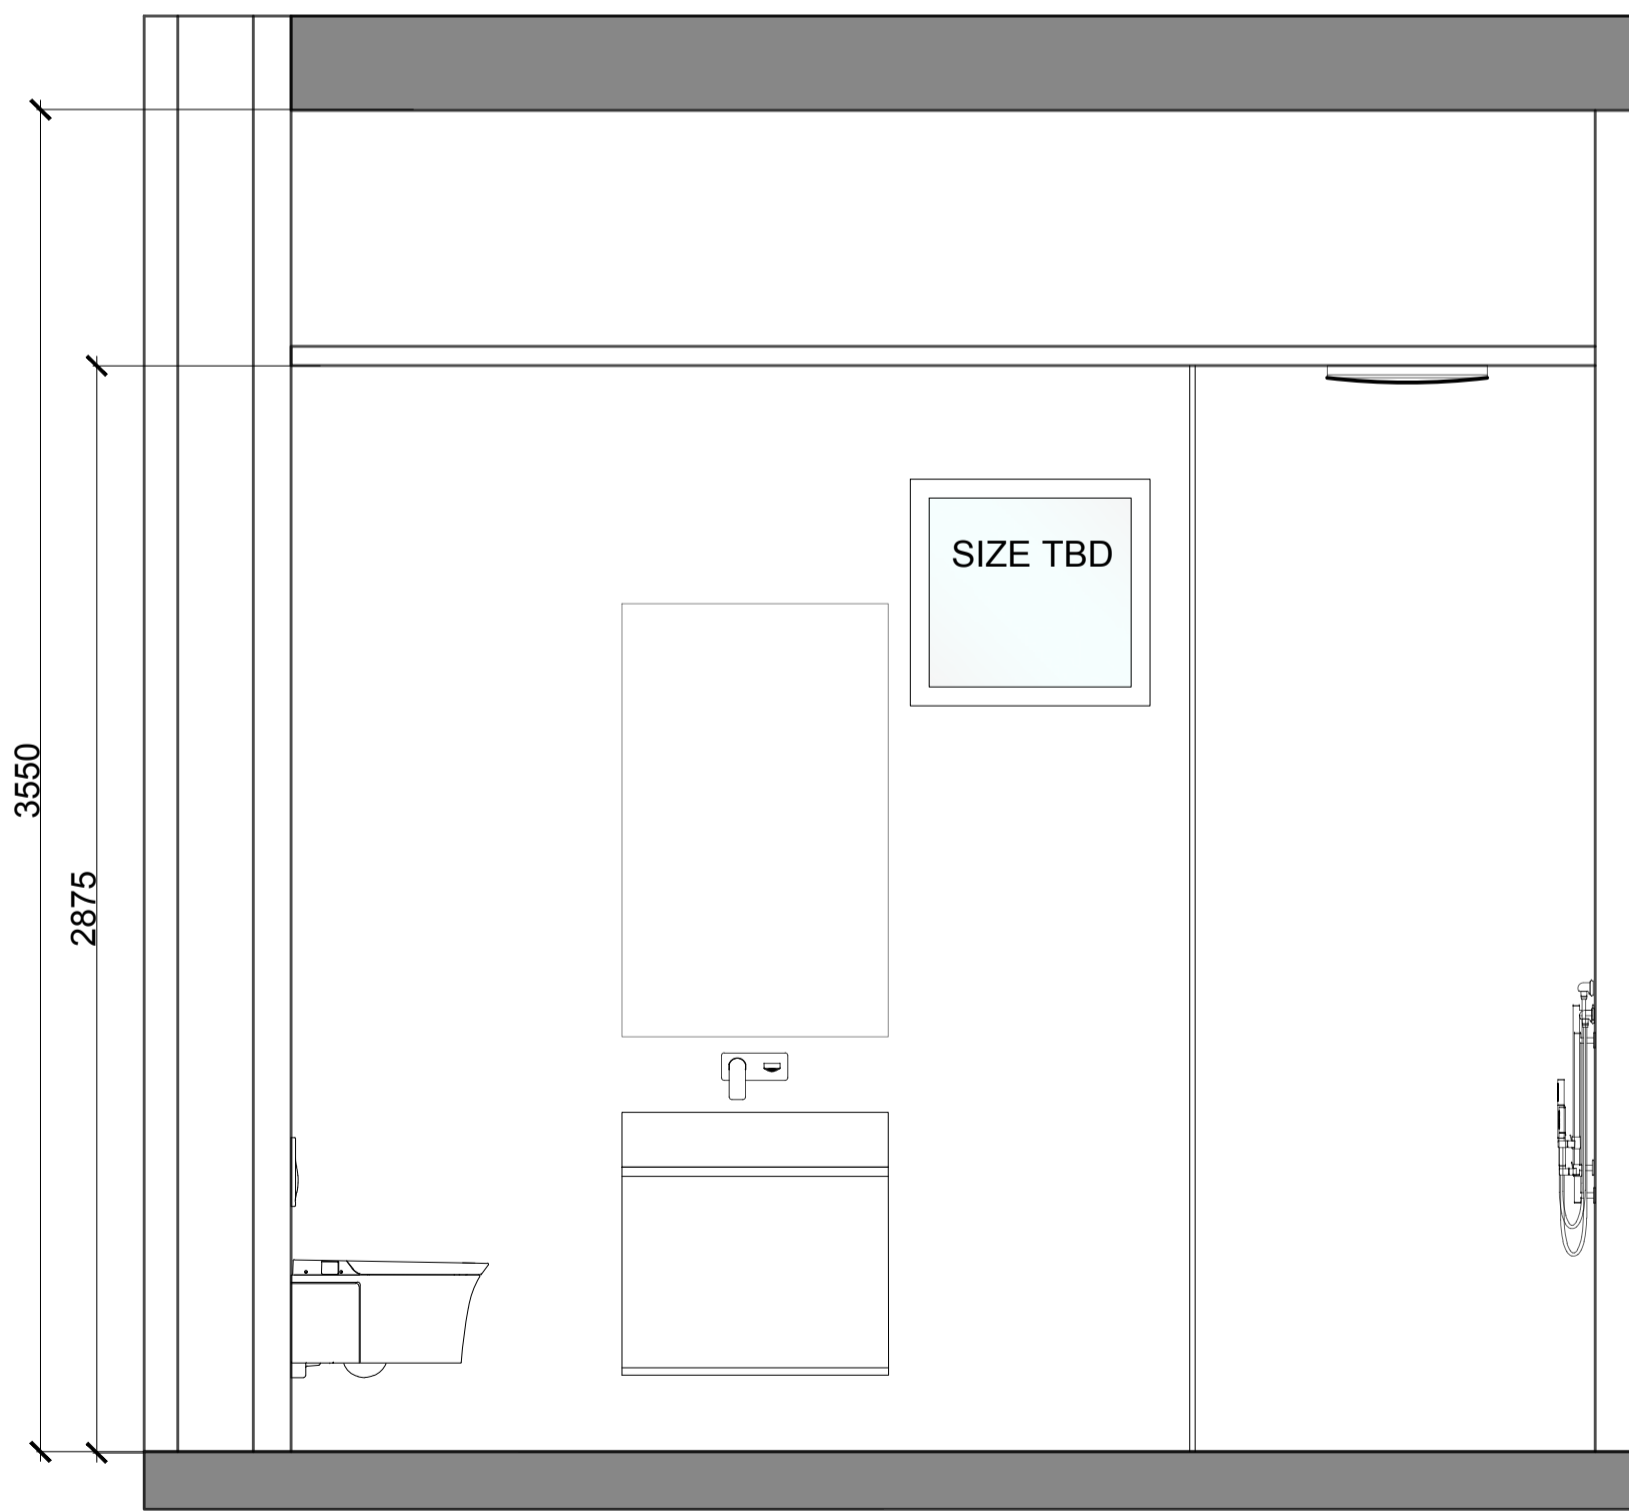

02 ELEVATION
A86 GROUND FLOOR - MAIDS ENSUITE

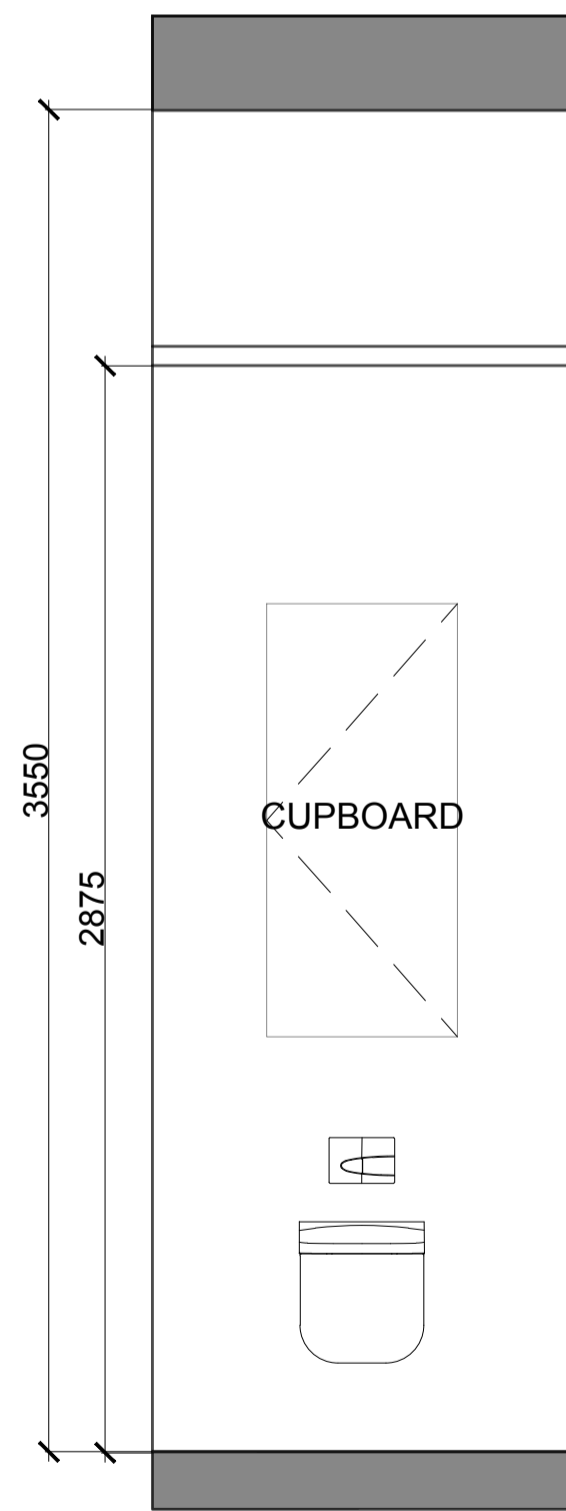


03 ELEVATION
A86 GROUND FLOOR - MAIDS ENSUITE

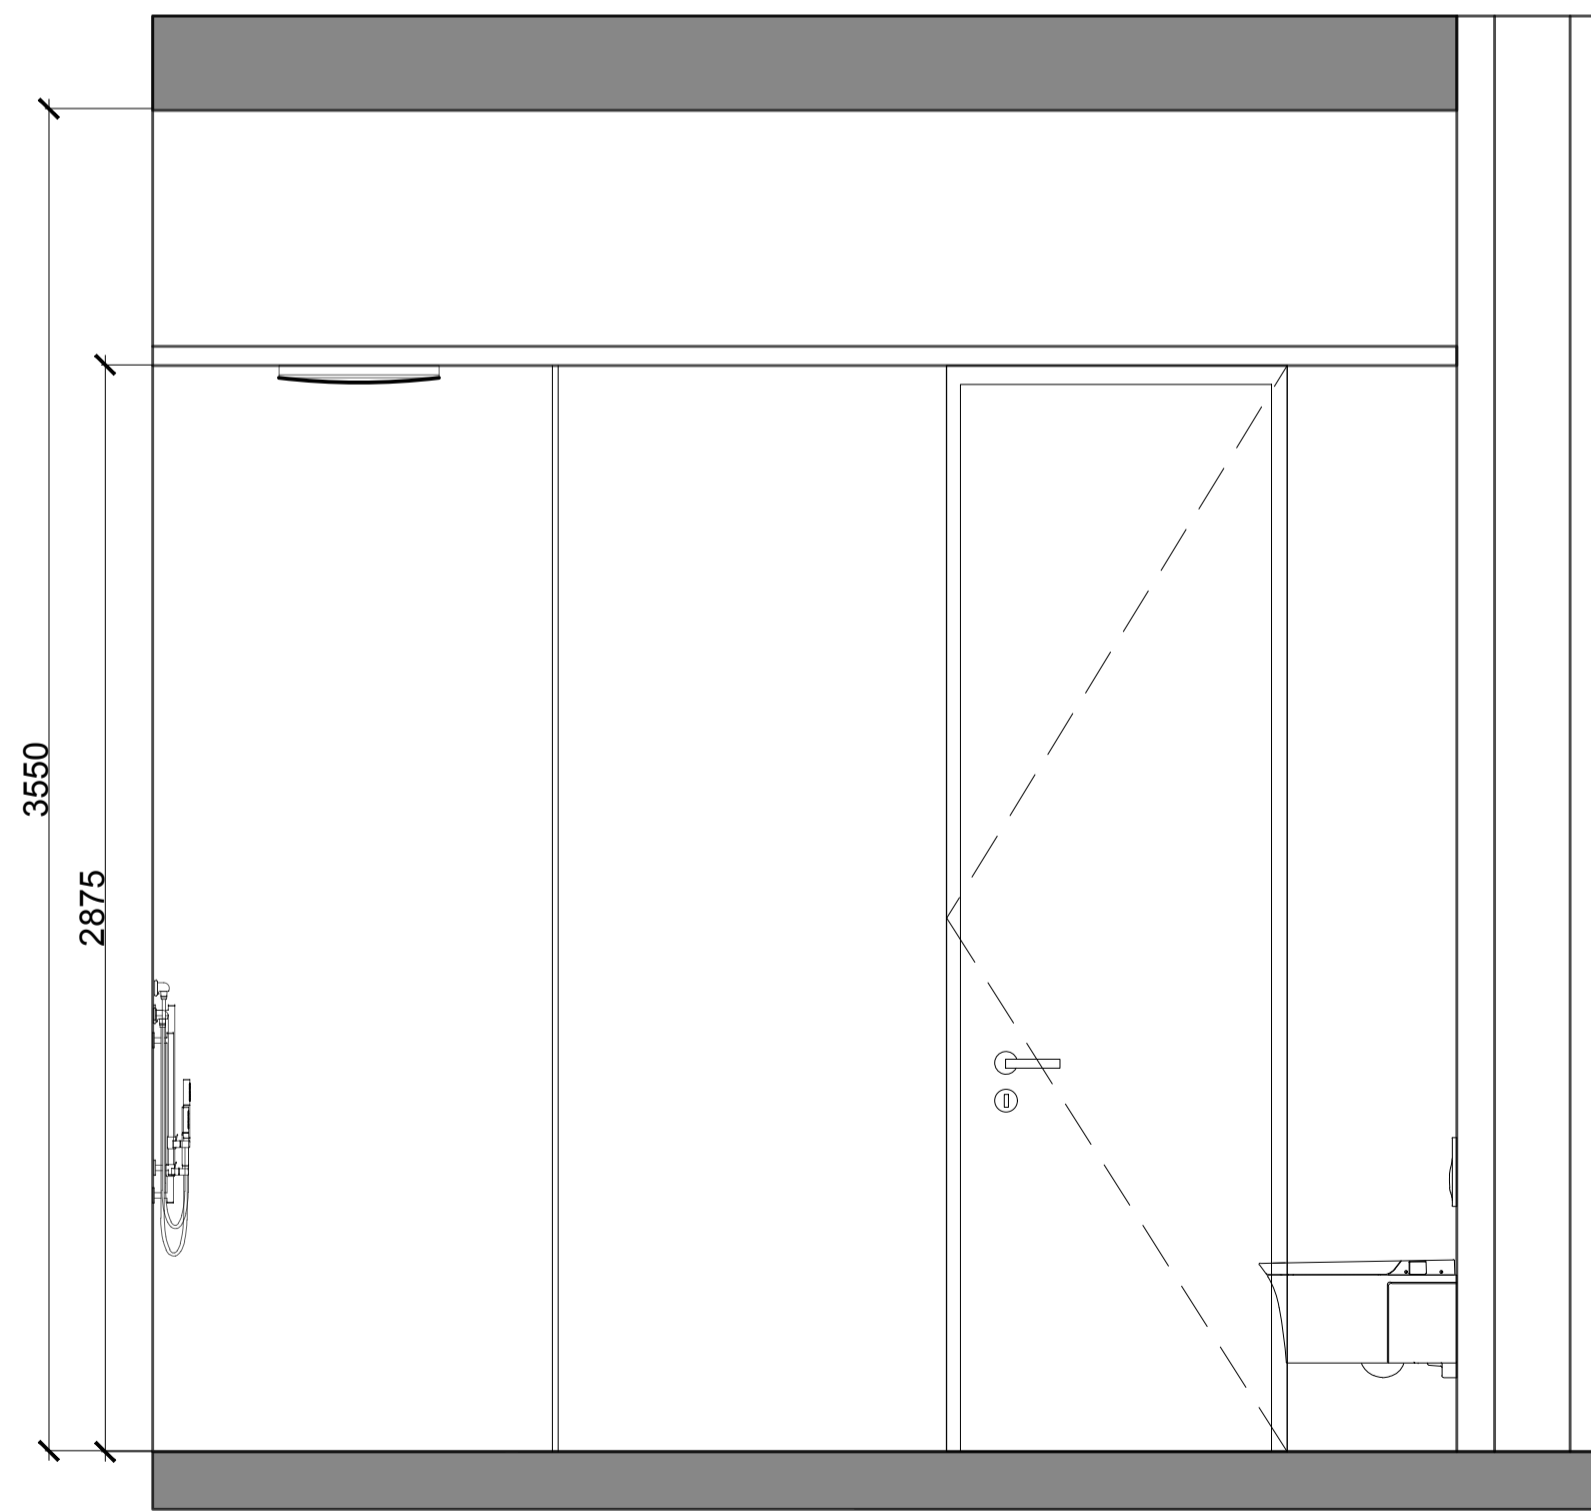


04 ELEVATION
A86 GROUND FLOOR - MAIDS ENSUITE

NOTES:

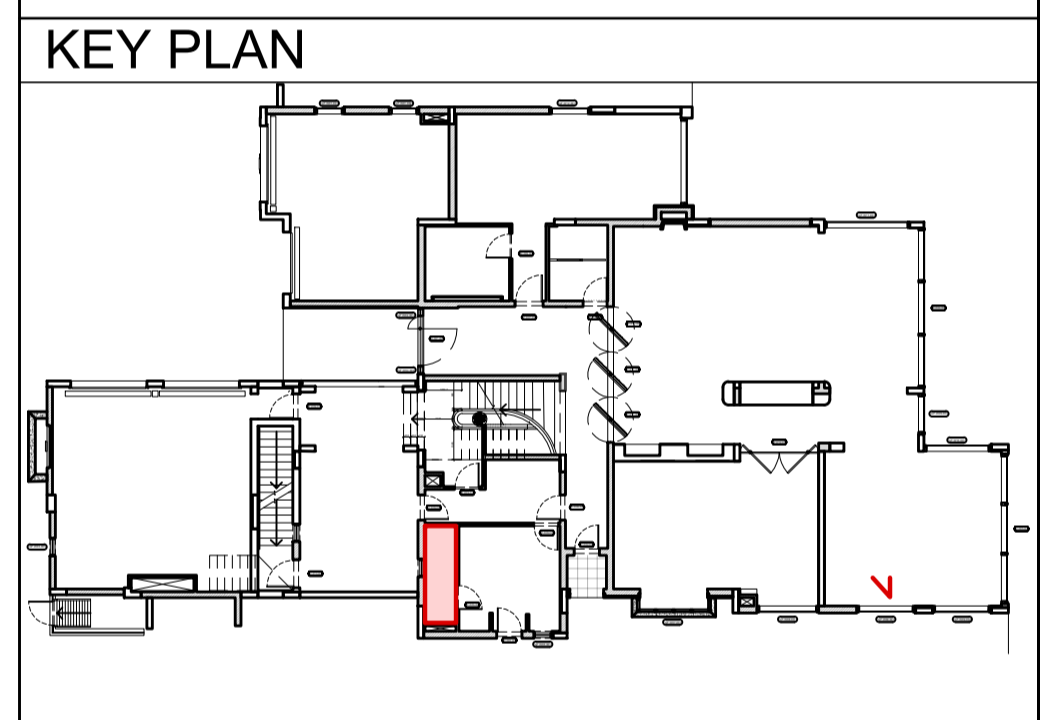


ISSUES:


No:	Date	Description	Sign off by:
		RIBA STAGE 1	

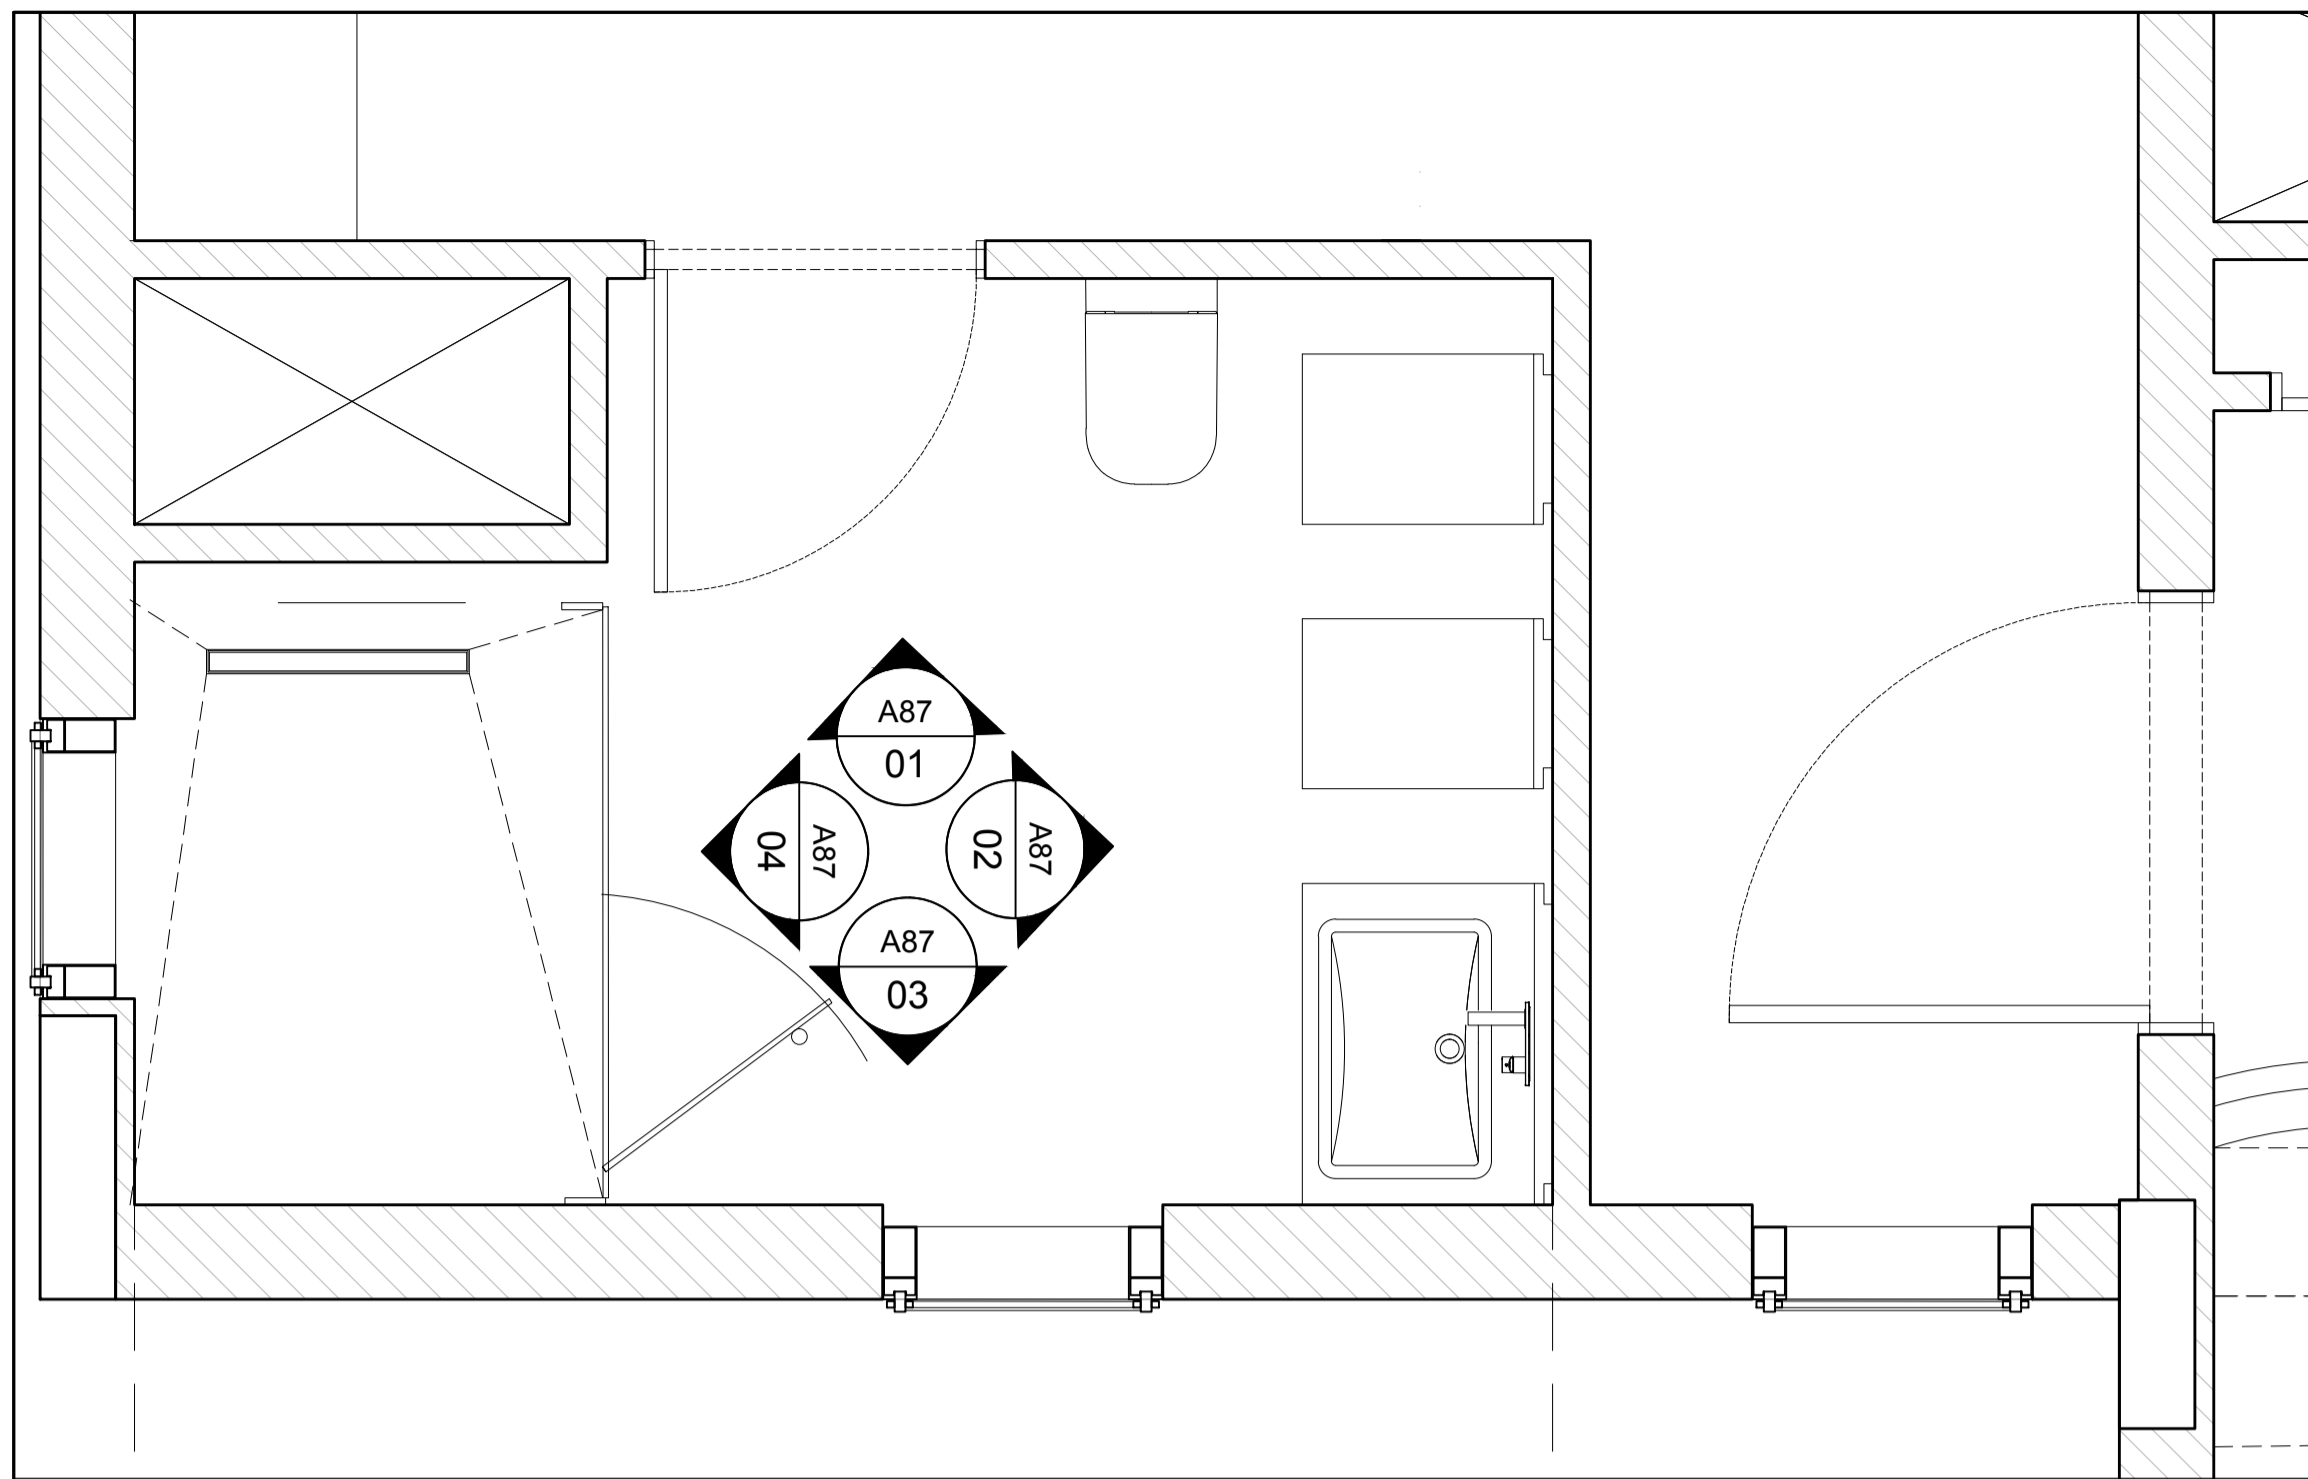


01 PLAN
A87 TILES - BEDROOM 2 ENSUITE

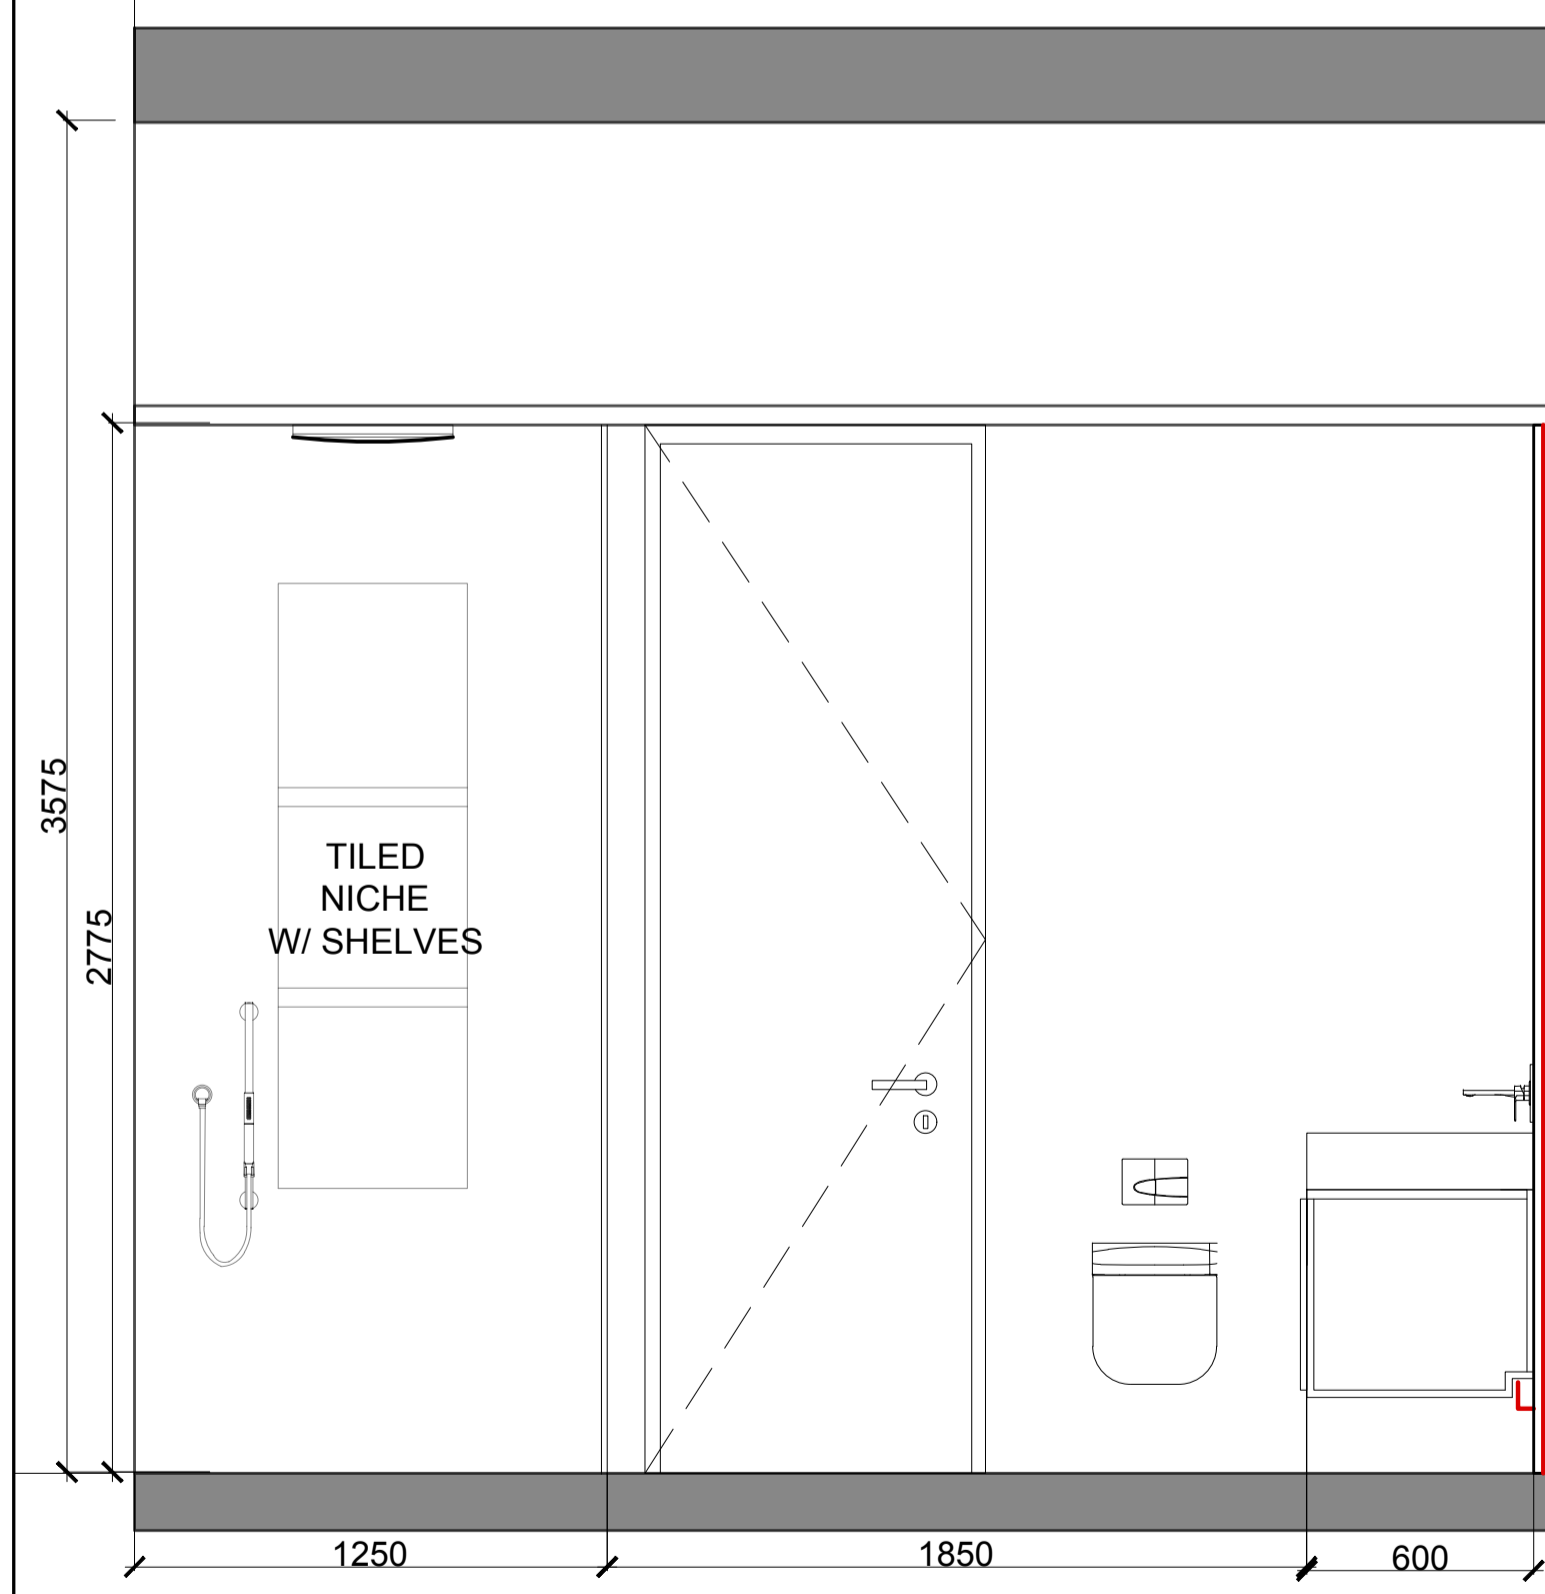


01 ELEVATION
A87 TILES - BEDROOM 2 ENSUITE

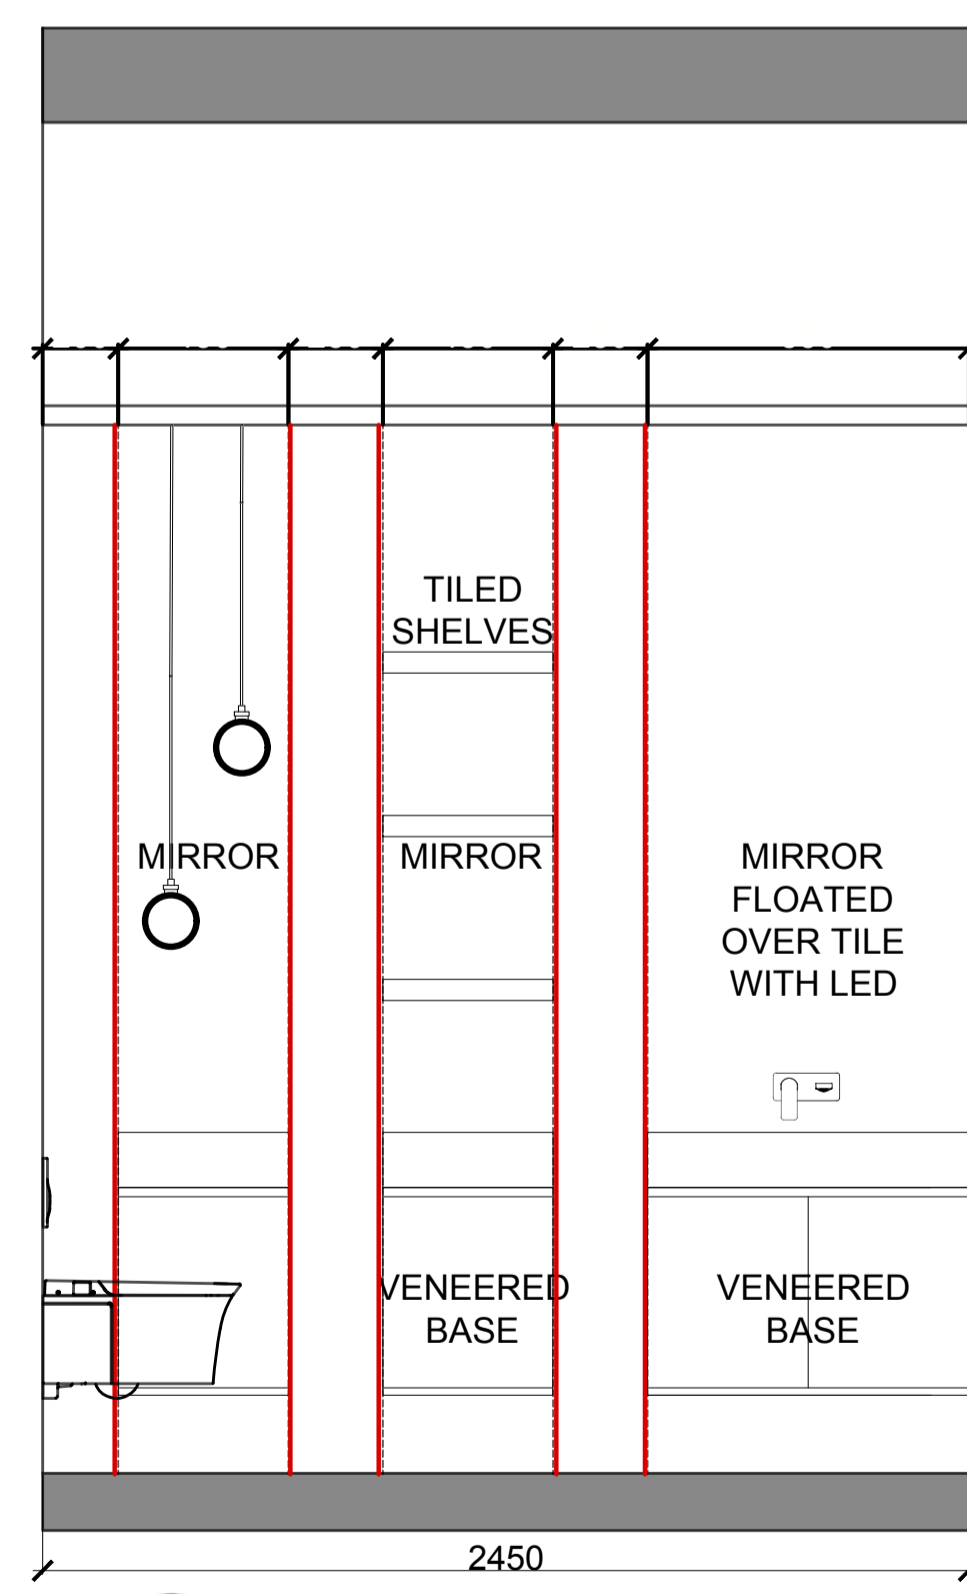

02 ELEVATION
A87 TILES - BEDROOM 2 ENSUITE

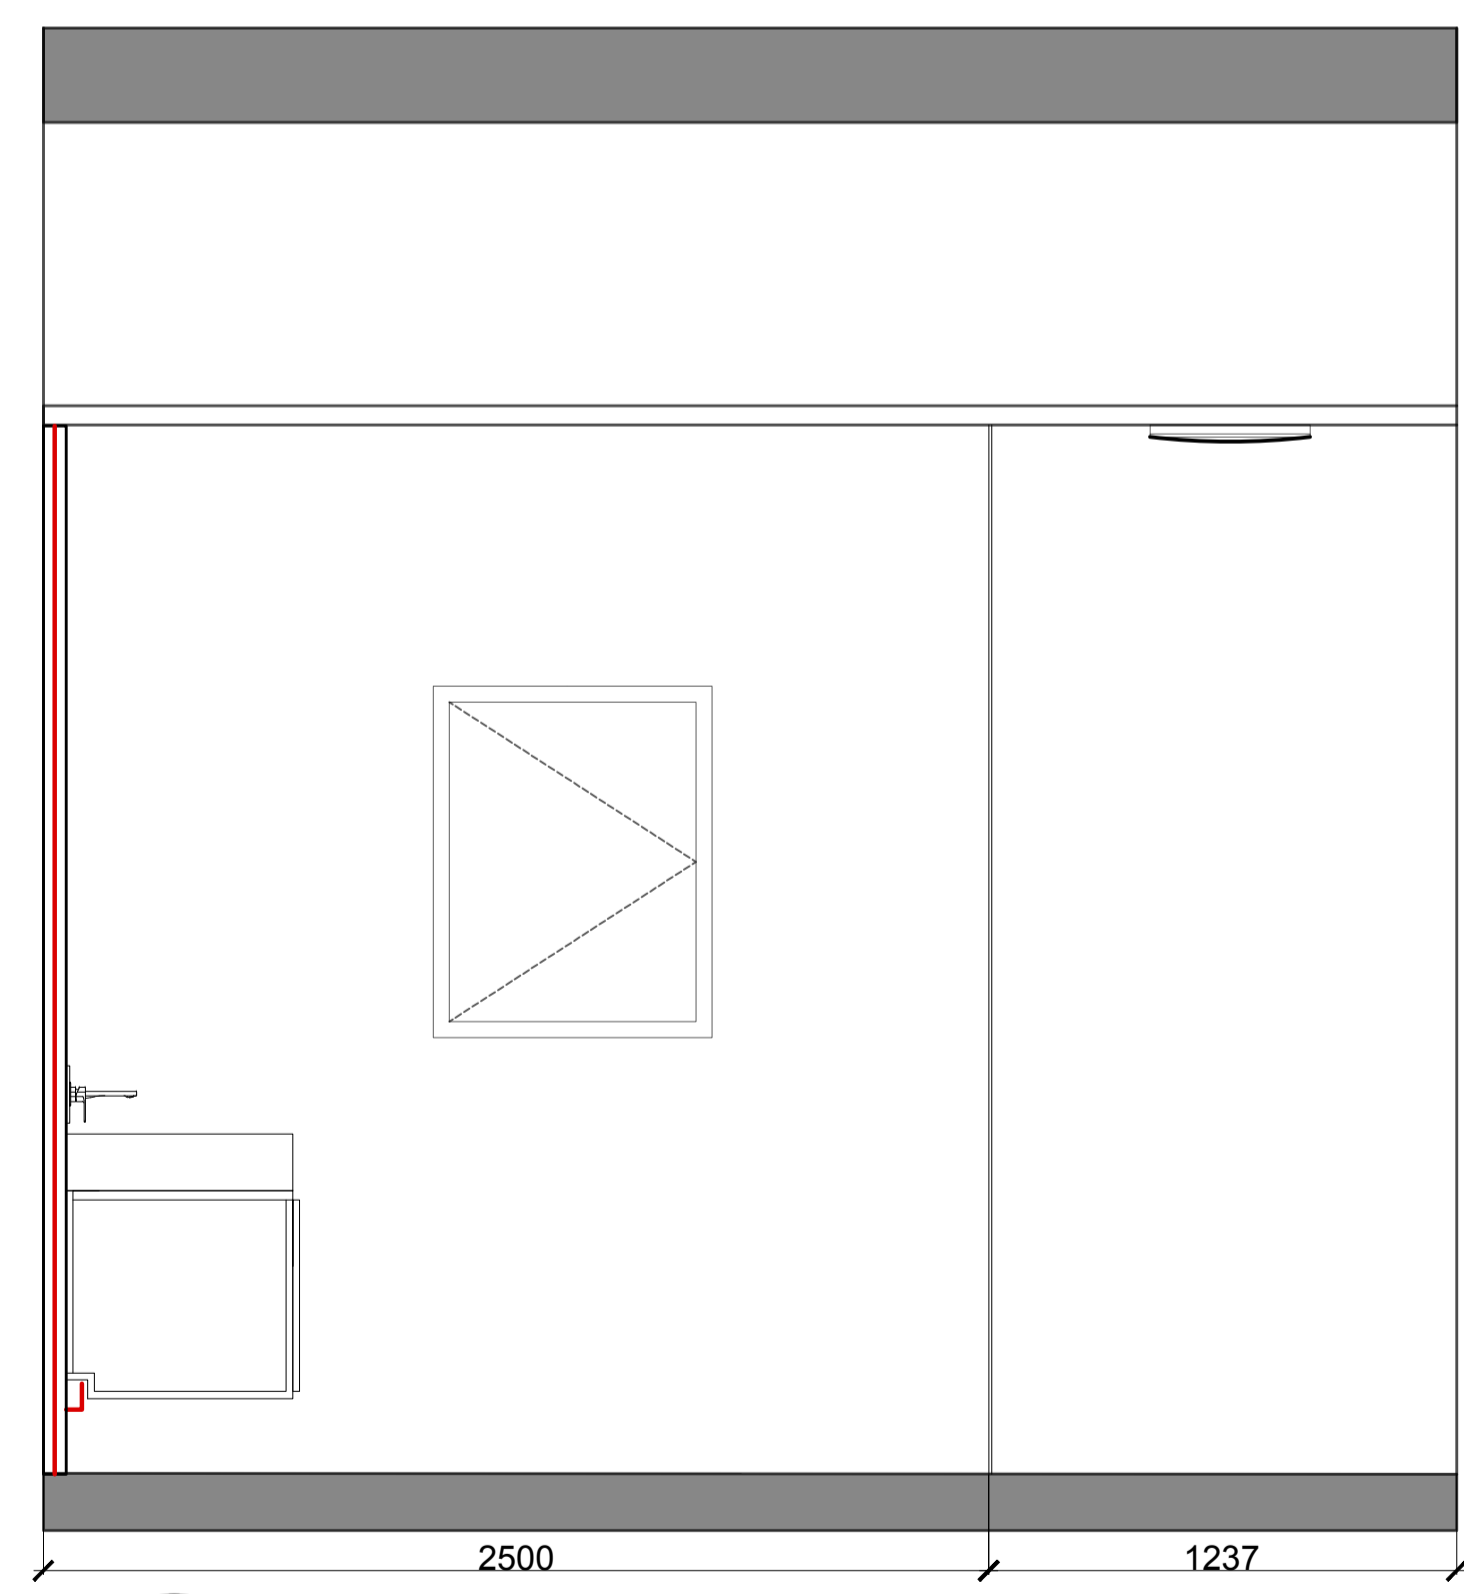


03 ELEVATION
A87 TILES - BEDROOM 2 ENSUITE

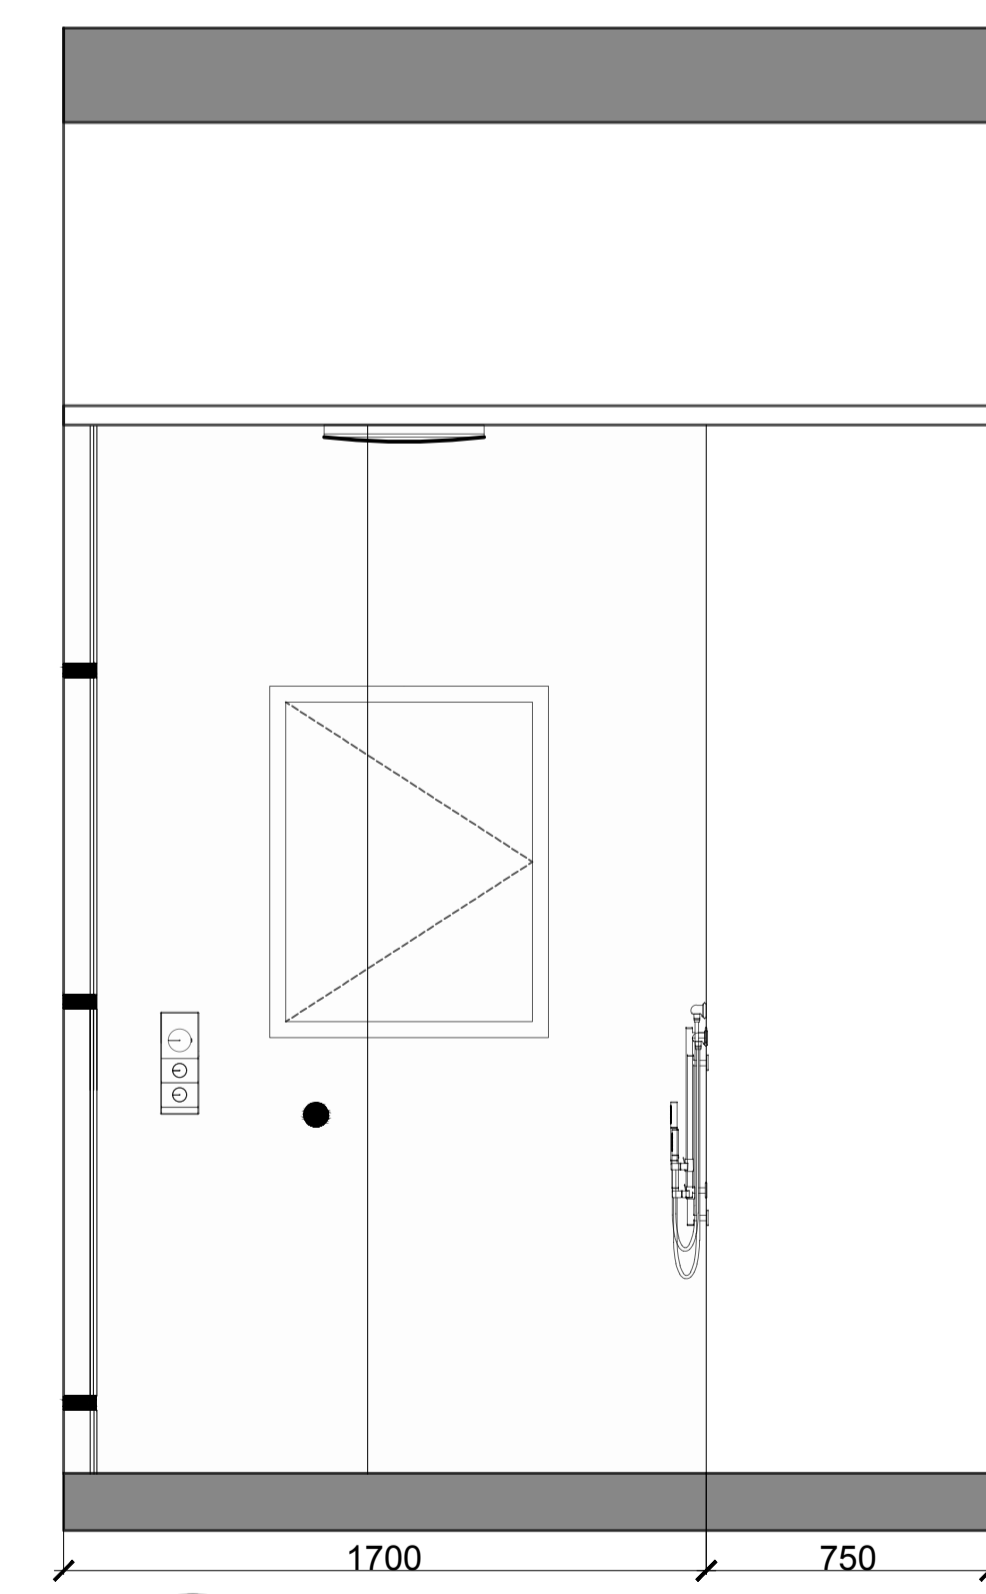


04 ELEVATION
A87 TILES - BEDROOM 2 ENSUITE

NOTES:

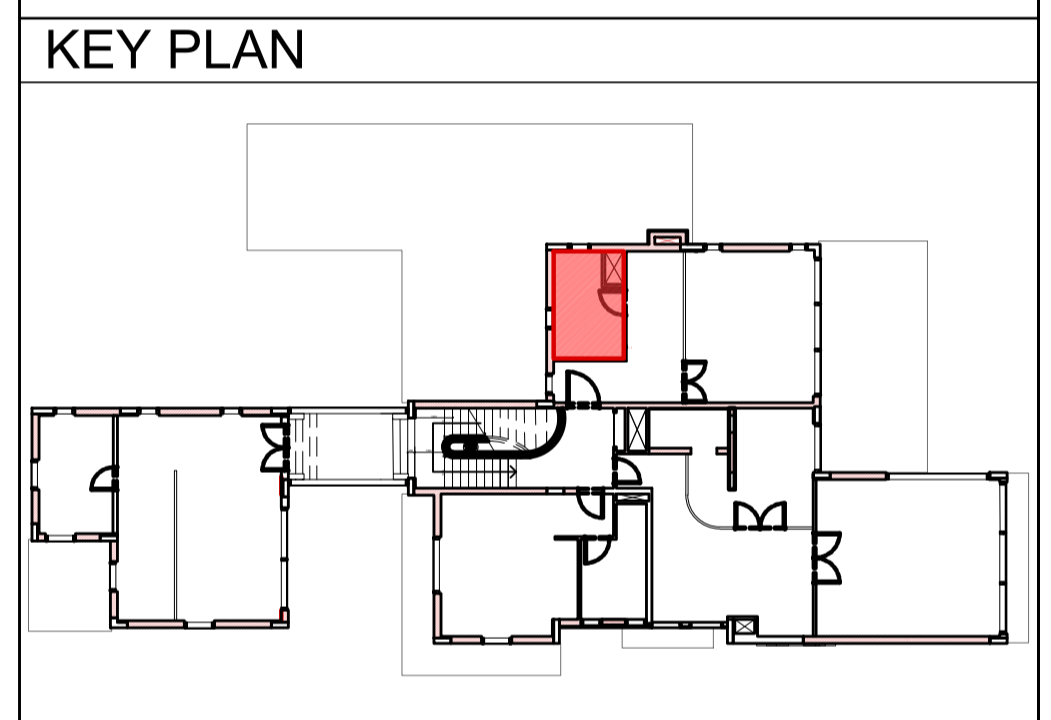


ISSUES:


No:	Date	Description	Sign off by:
		RIBA STAGE 1	

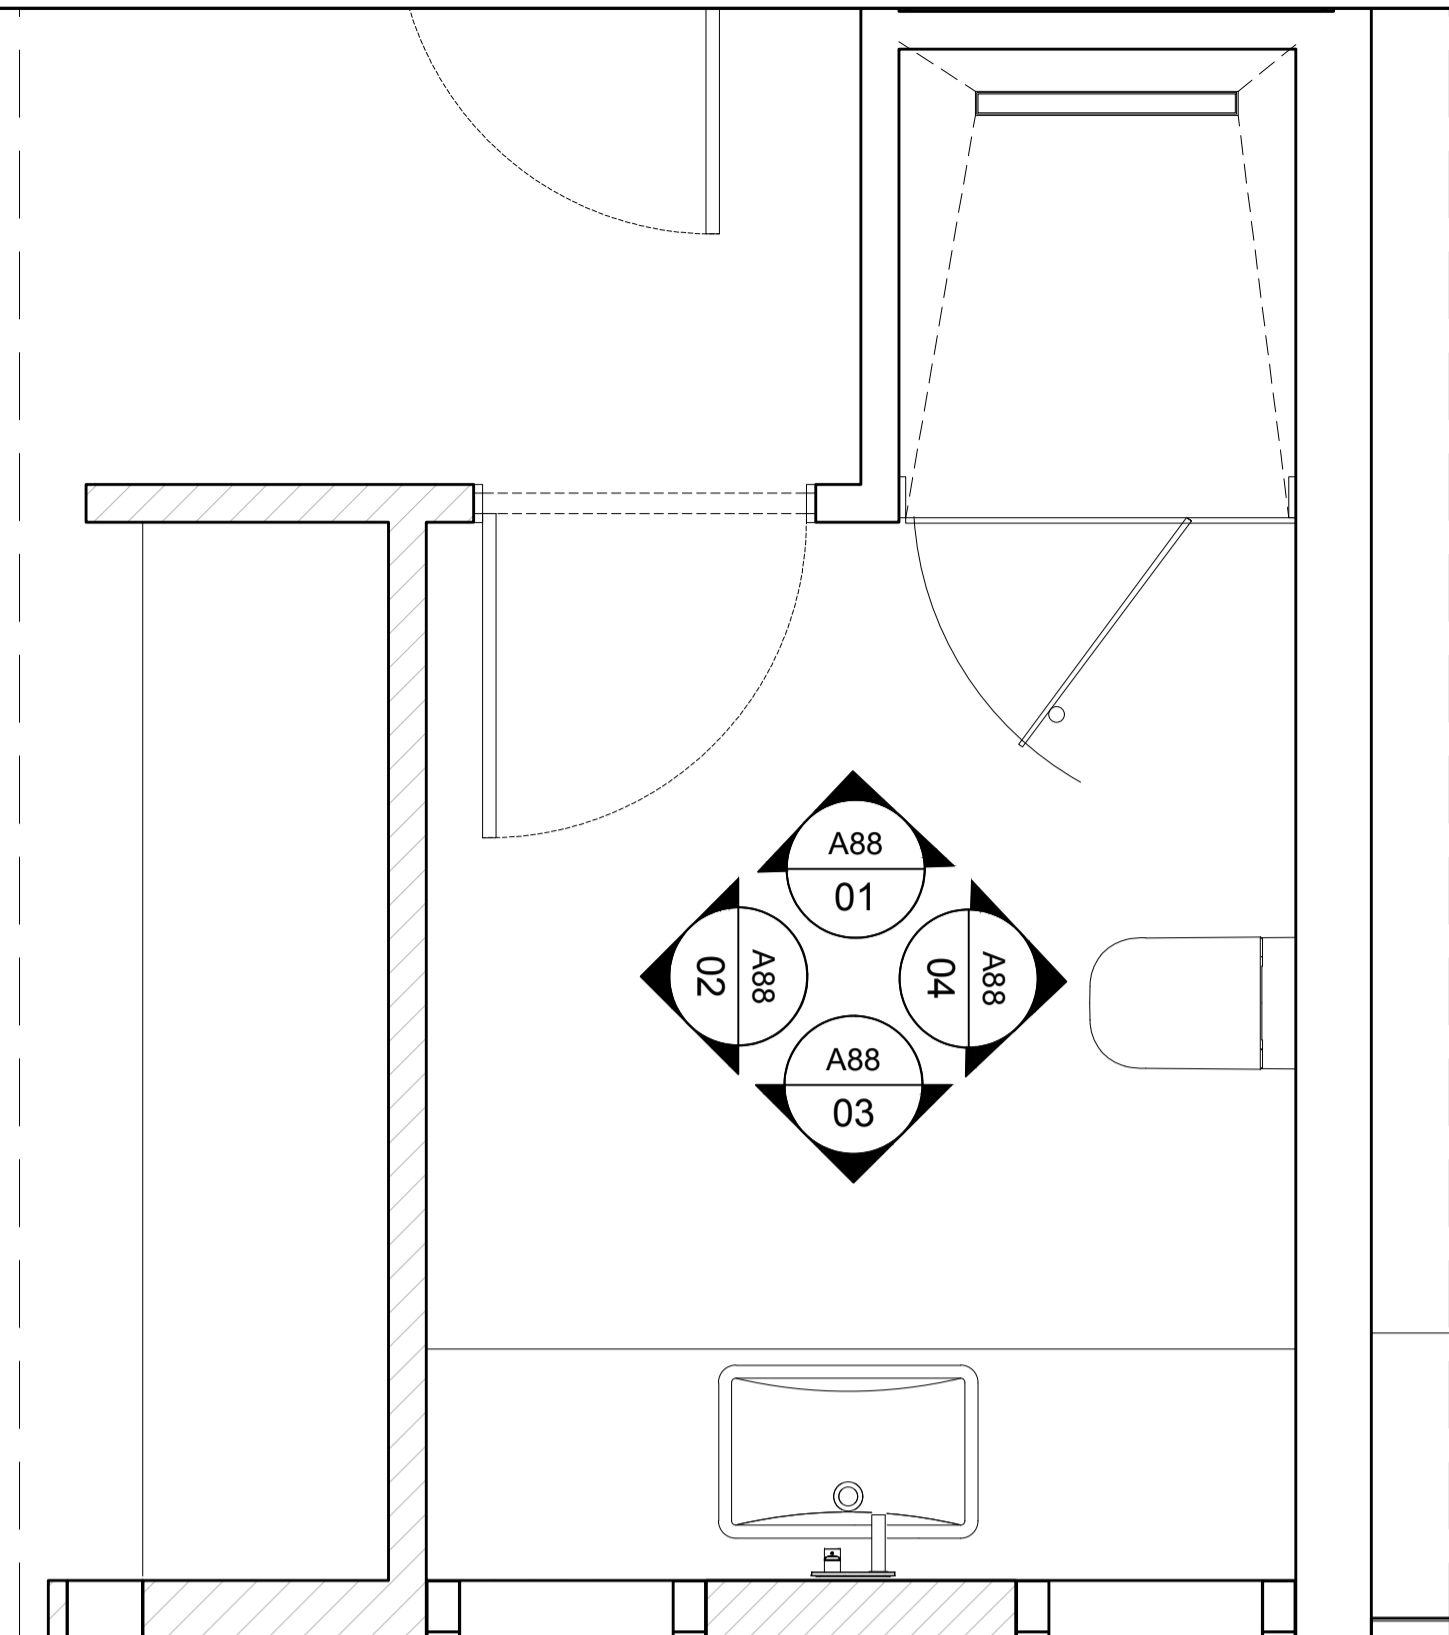


01
A88
PLAN
TILES - BEDROOM 3 ENSUITE

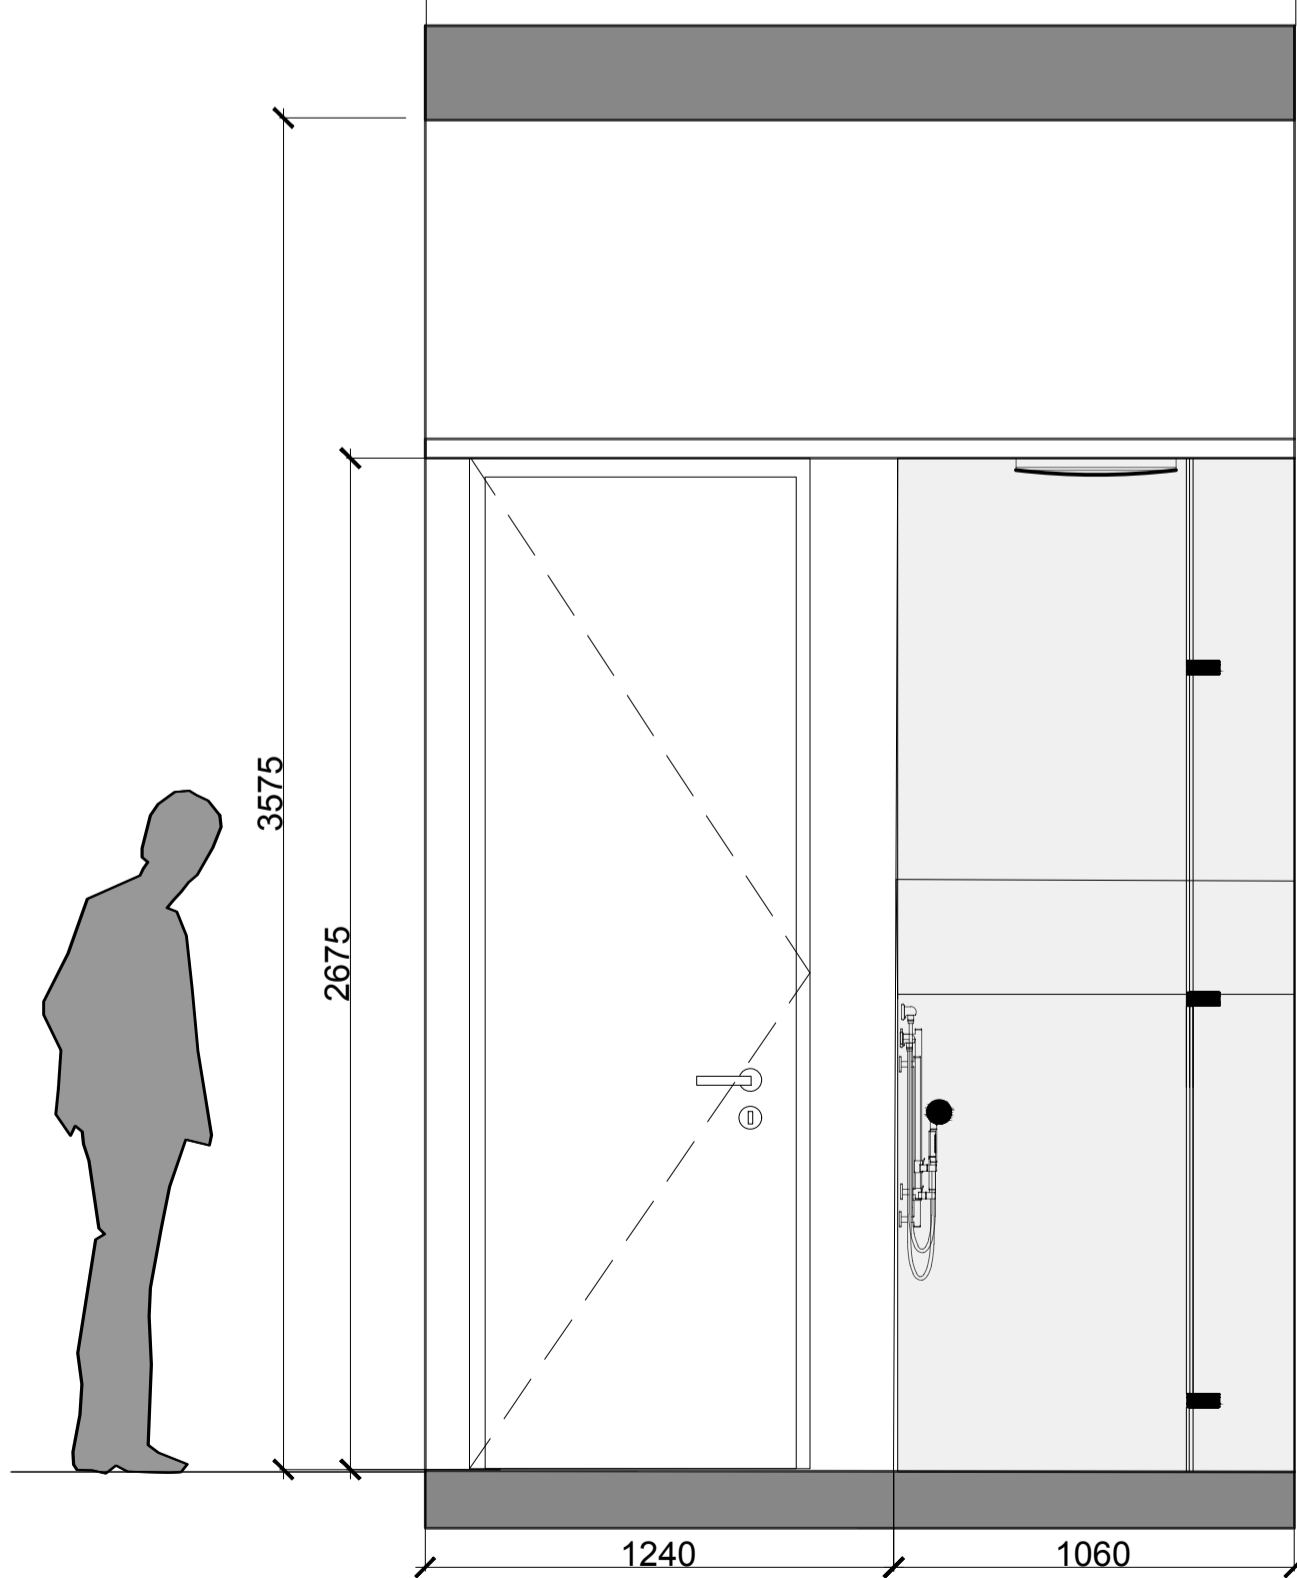


01
A88
ELEVATION
TILES - BEDROOM 3 ENSUITE

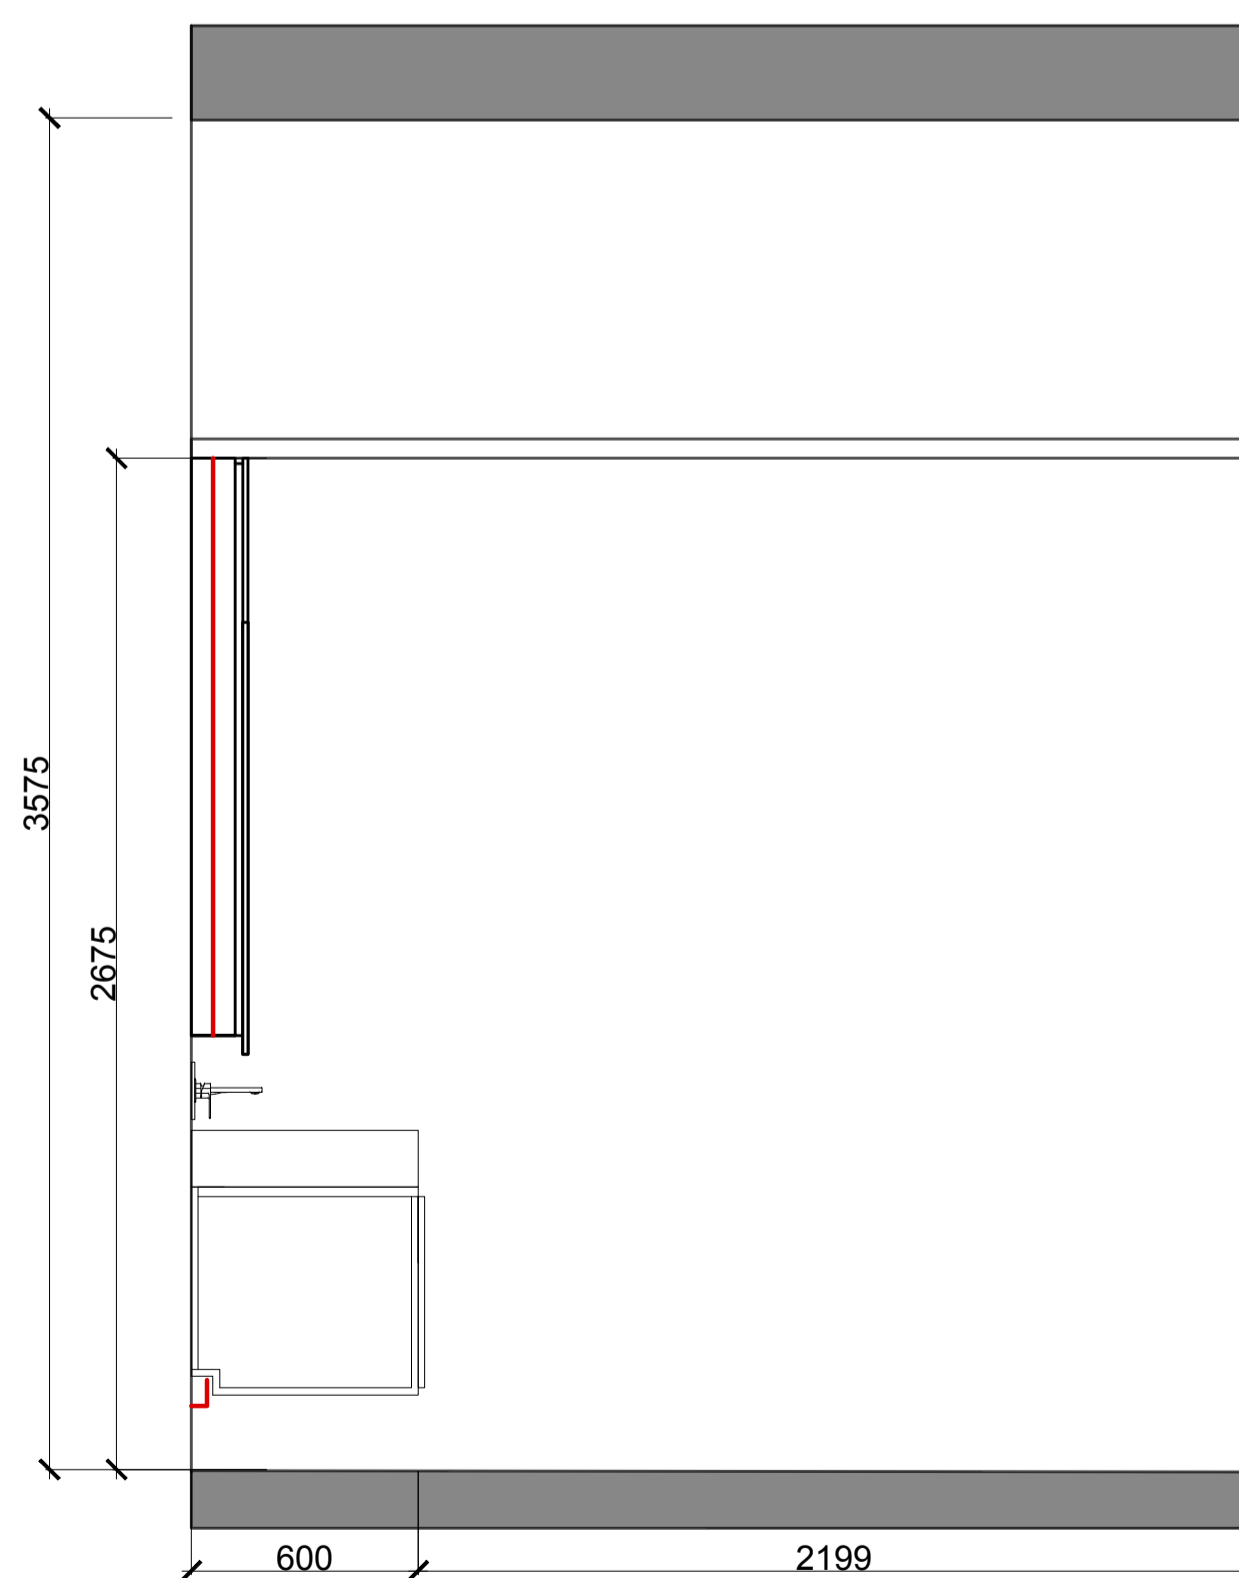

02
A88
ELEVATION
TILES - BEDROOM 3 ENSUITE

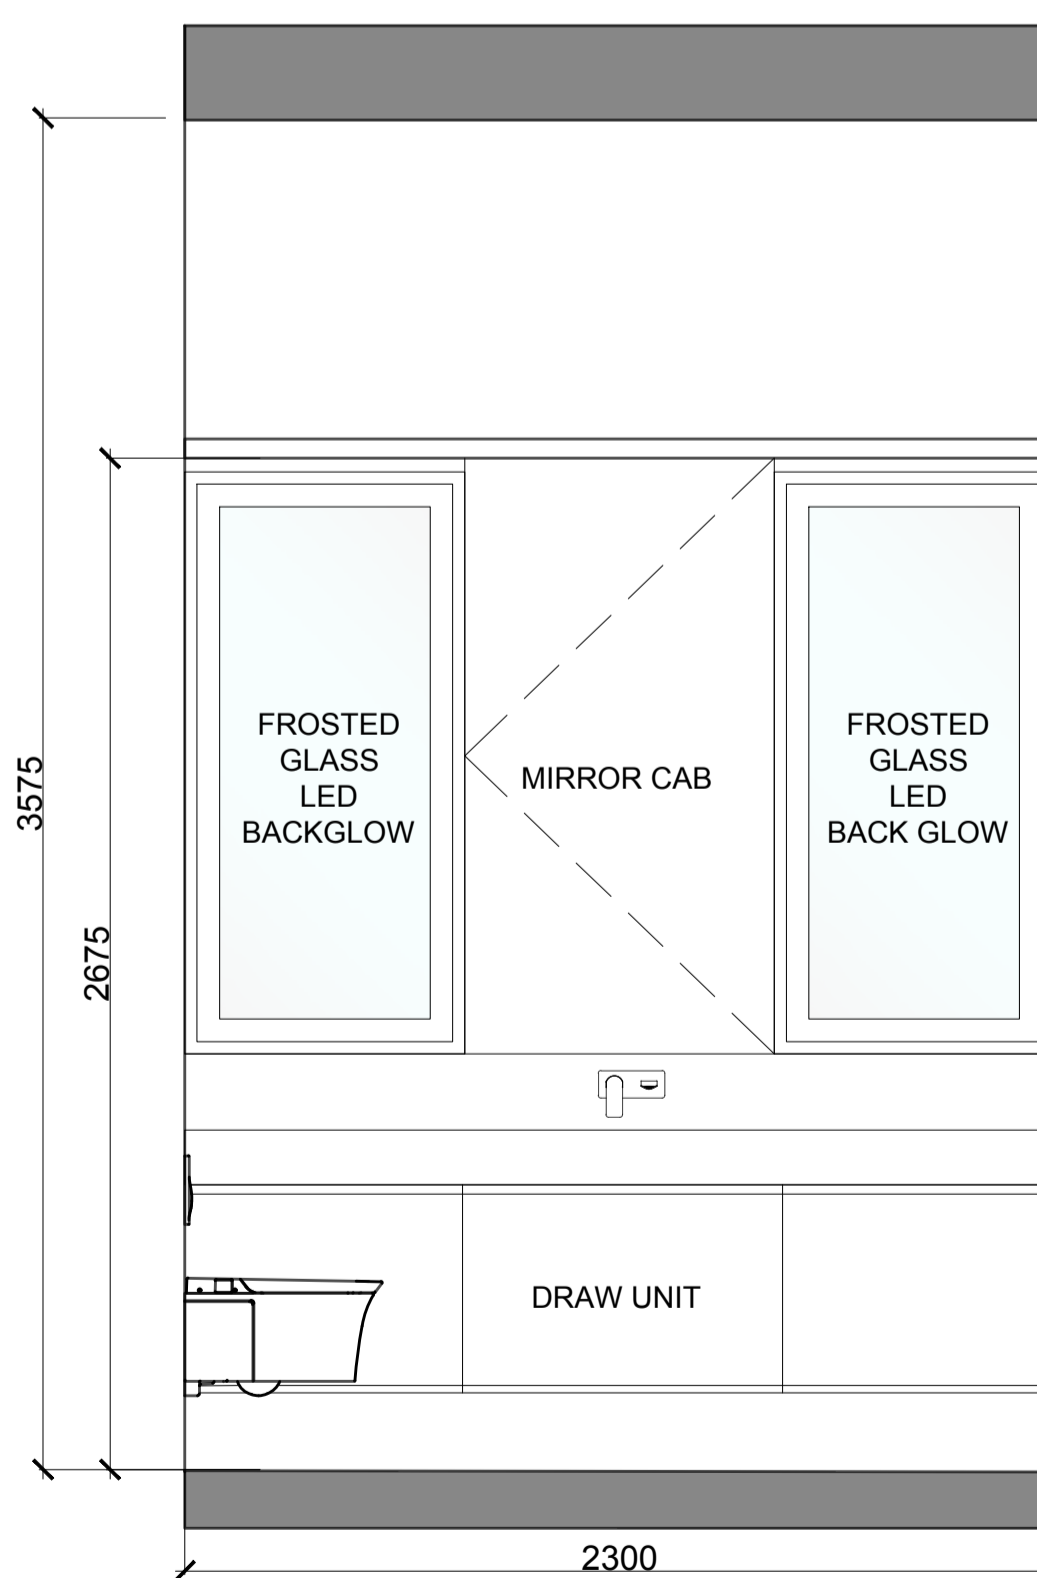


03
A88
ELEVATION
TILES - BEDROOM 3 ENSUITE

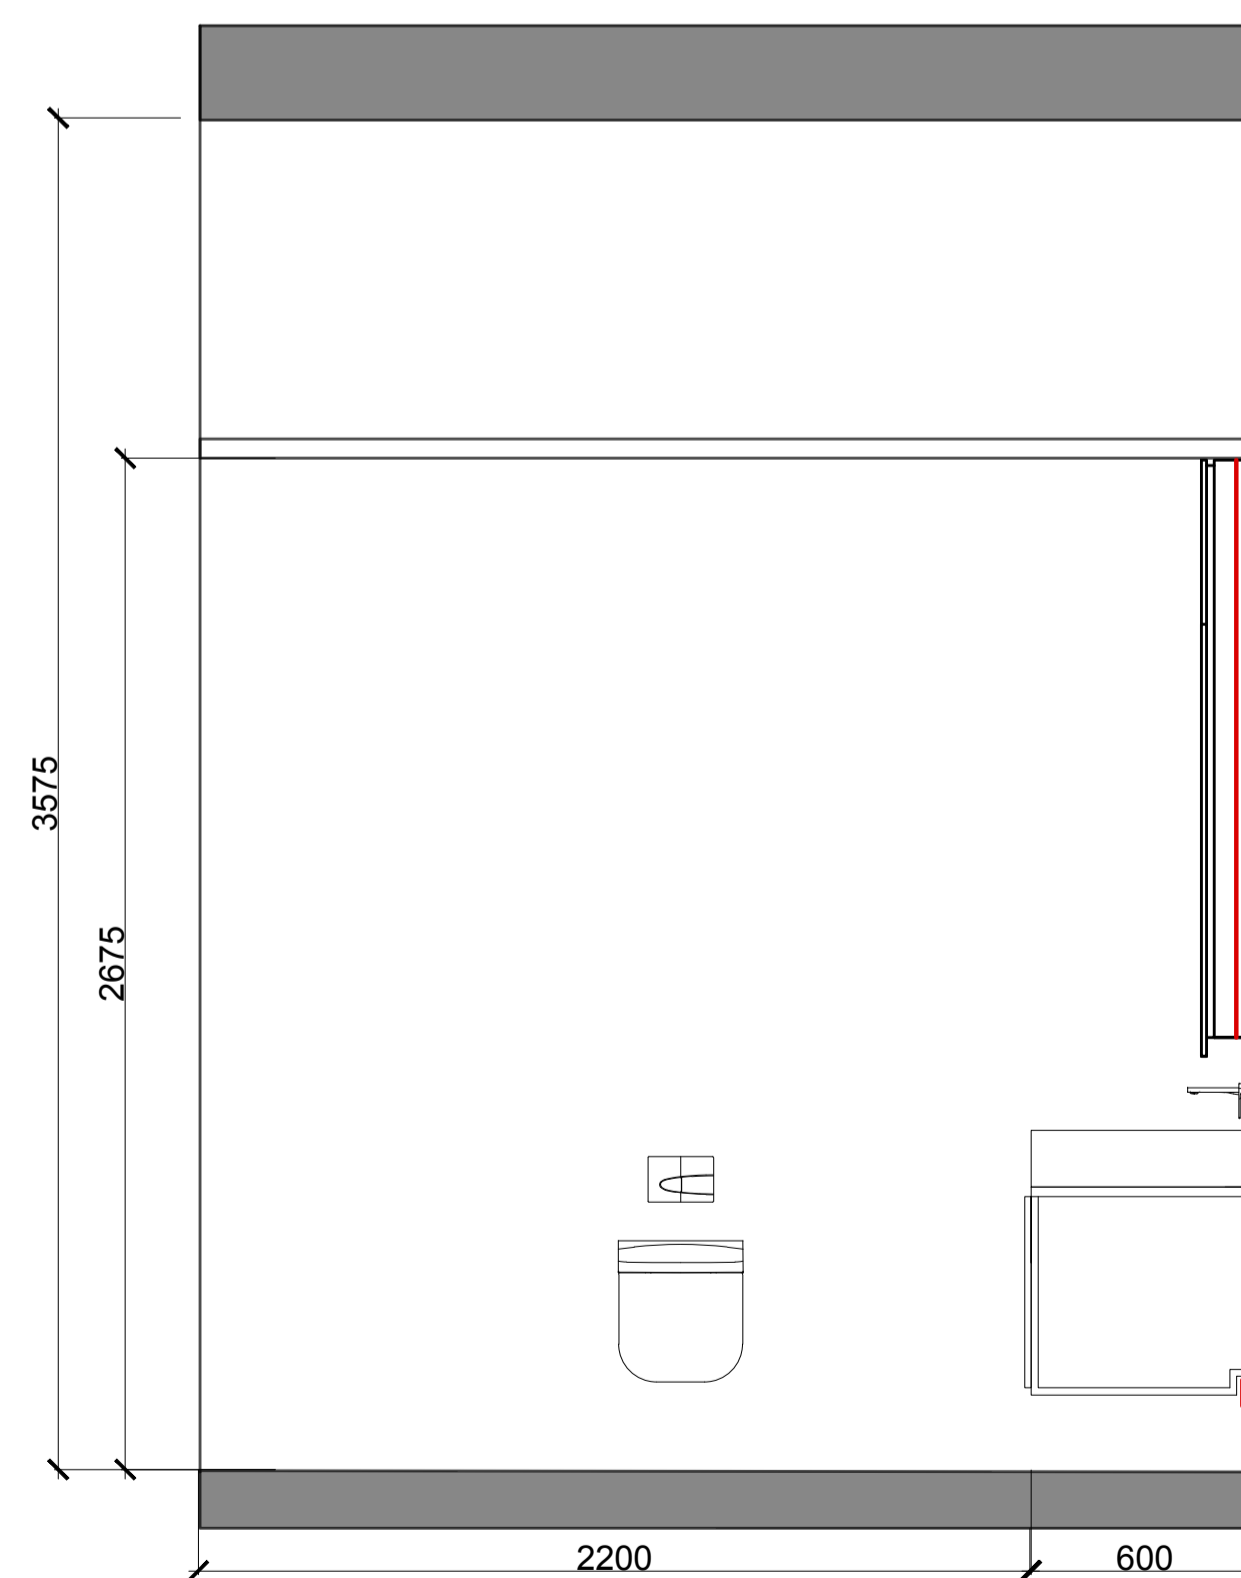

04
A88
ELEVATION
TILES - BEDROOM 3 ENSUITE


NOTES:

KEY PLAN

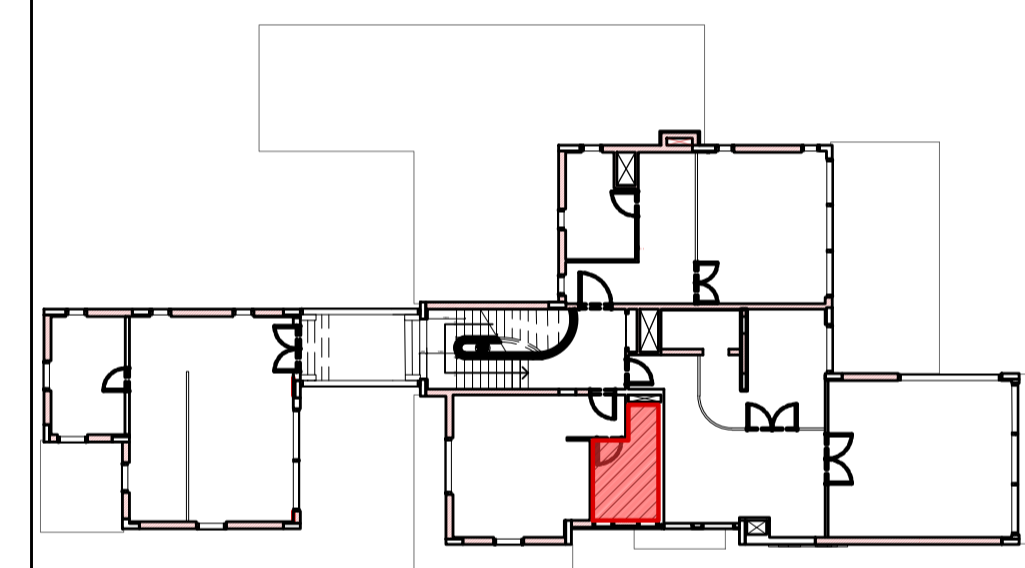


ISSUES:

No:	Date	Description	Sign off by:
		RIBA STAGE 1	

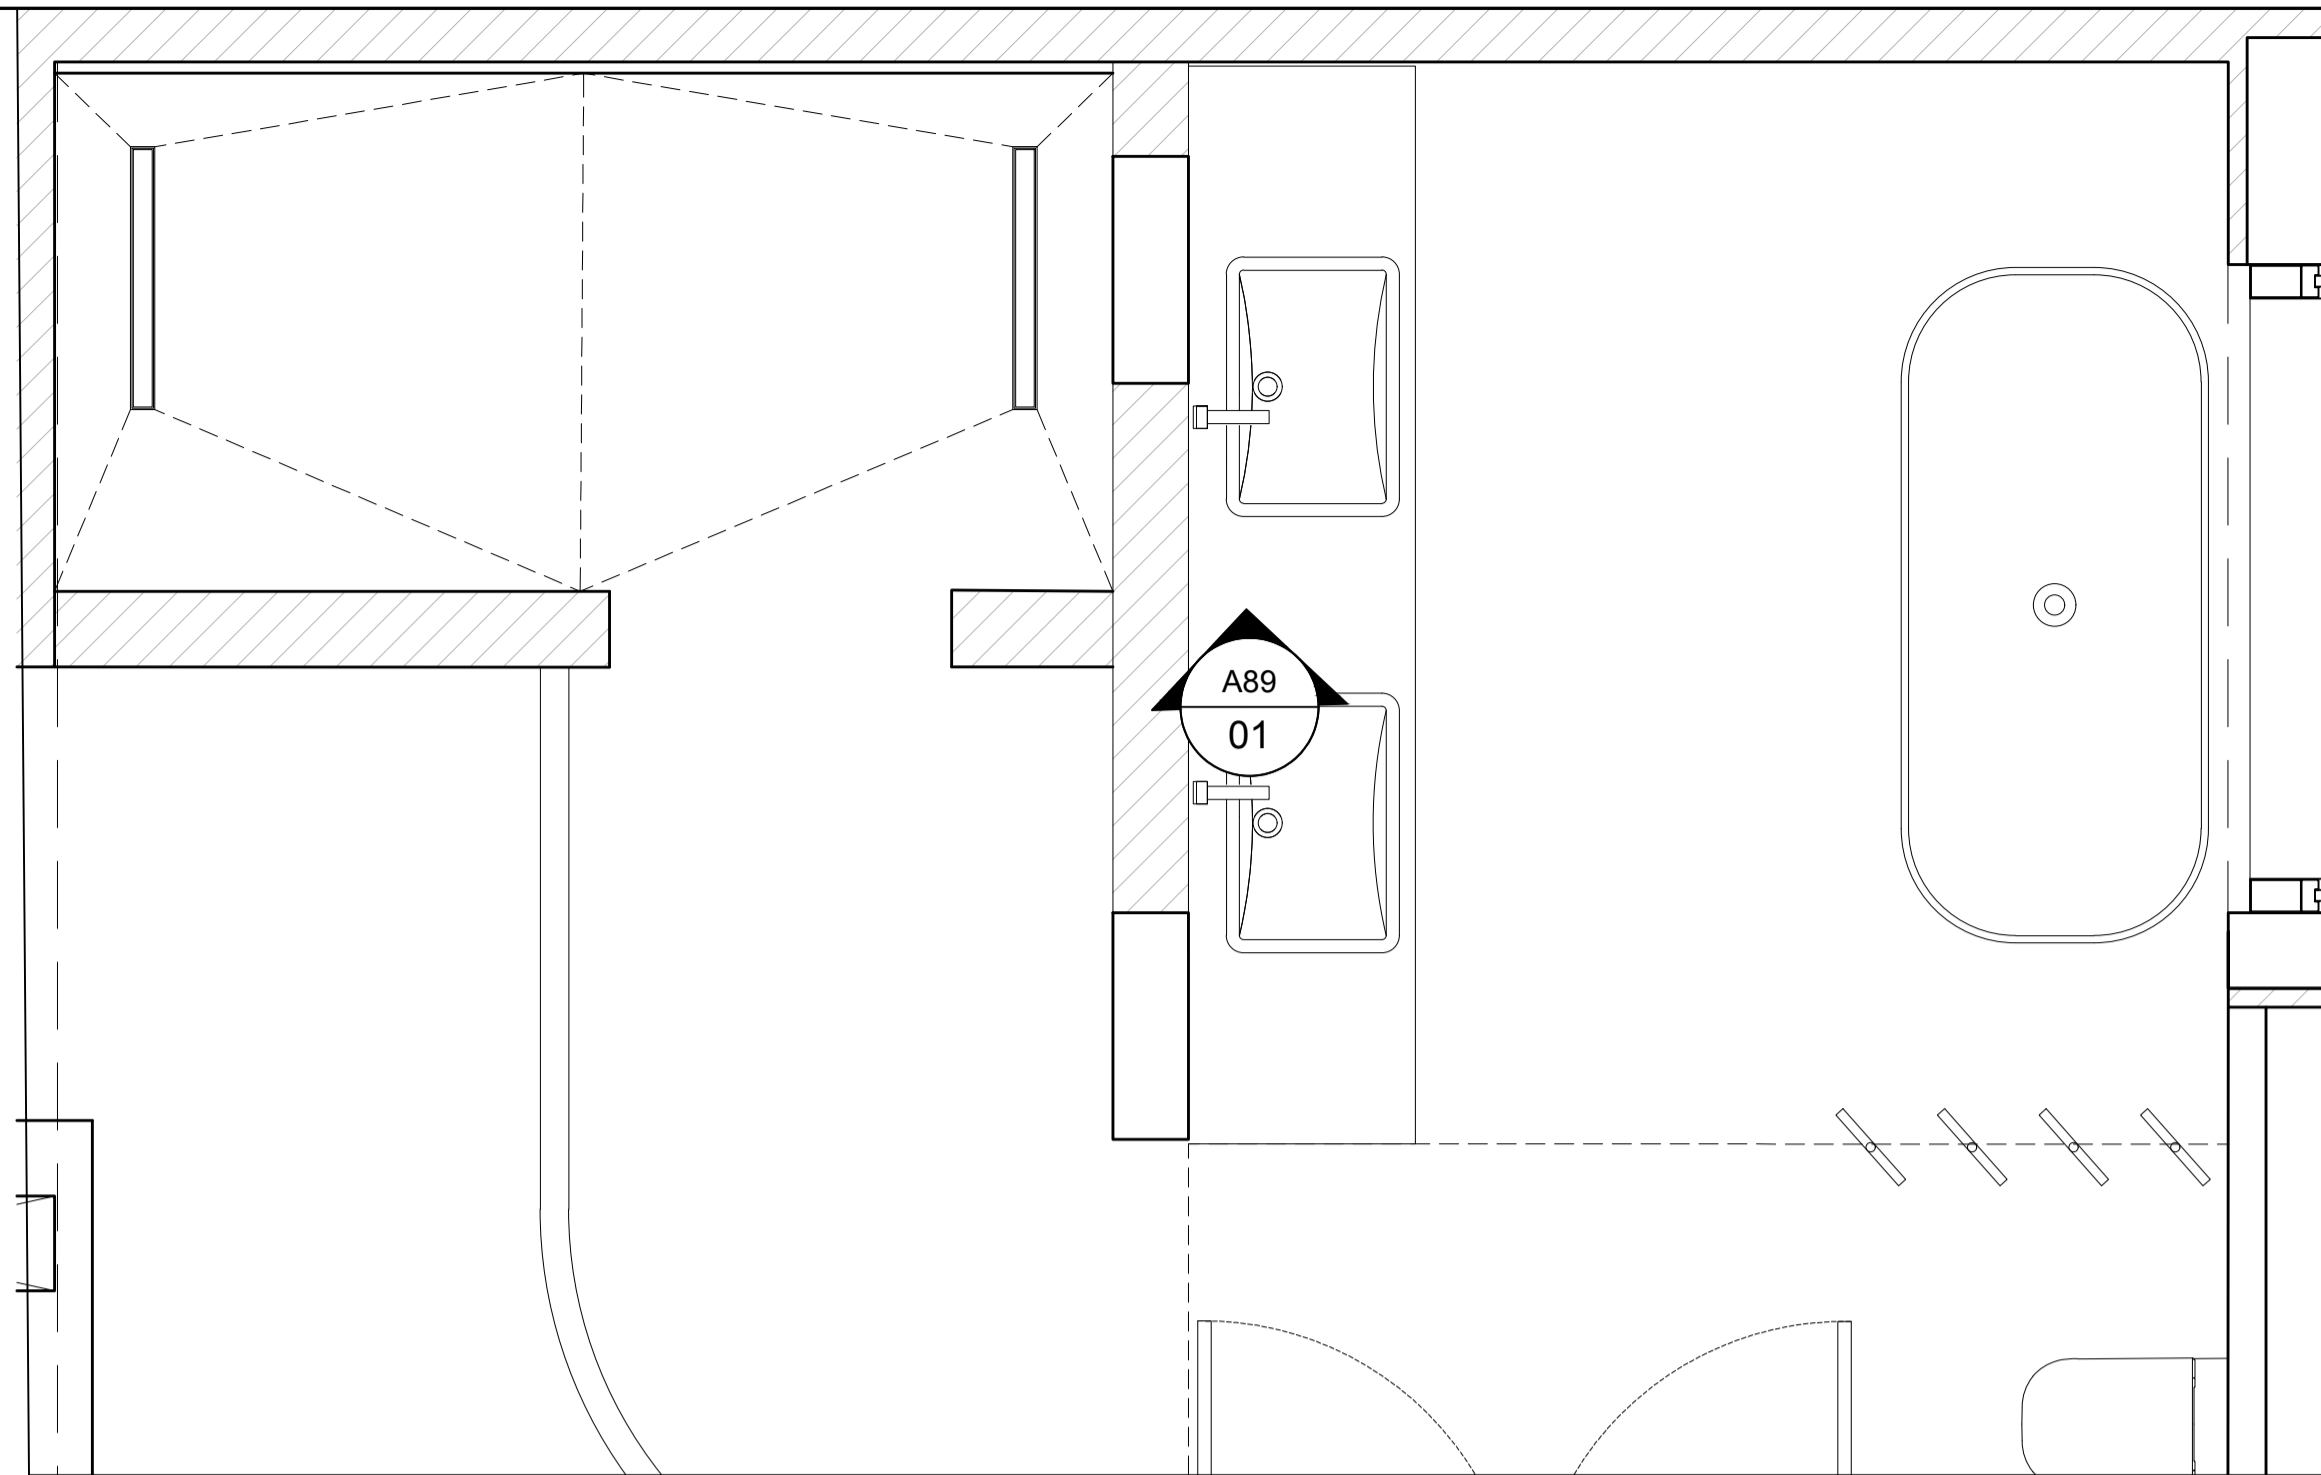


01 PLAN
A89 TILES- MASTER BATHROOM

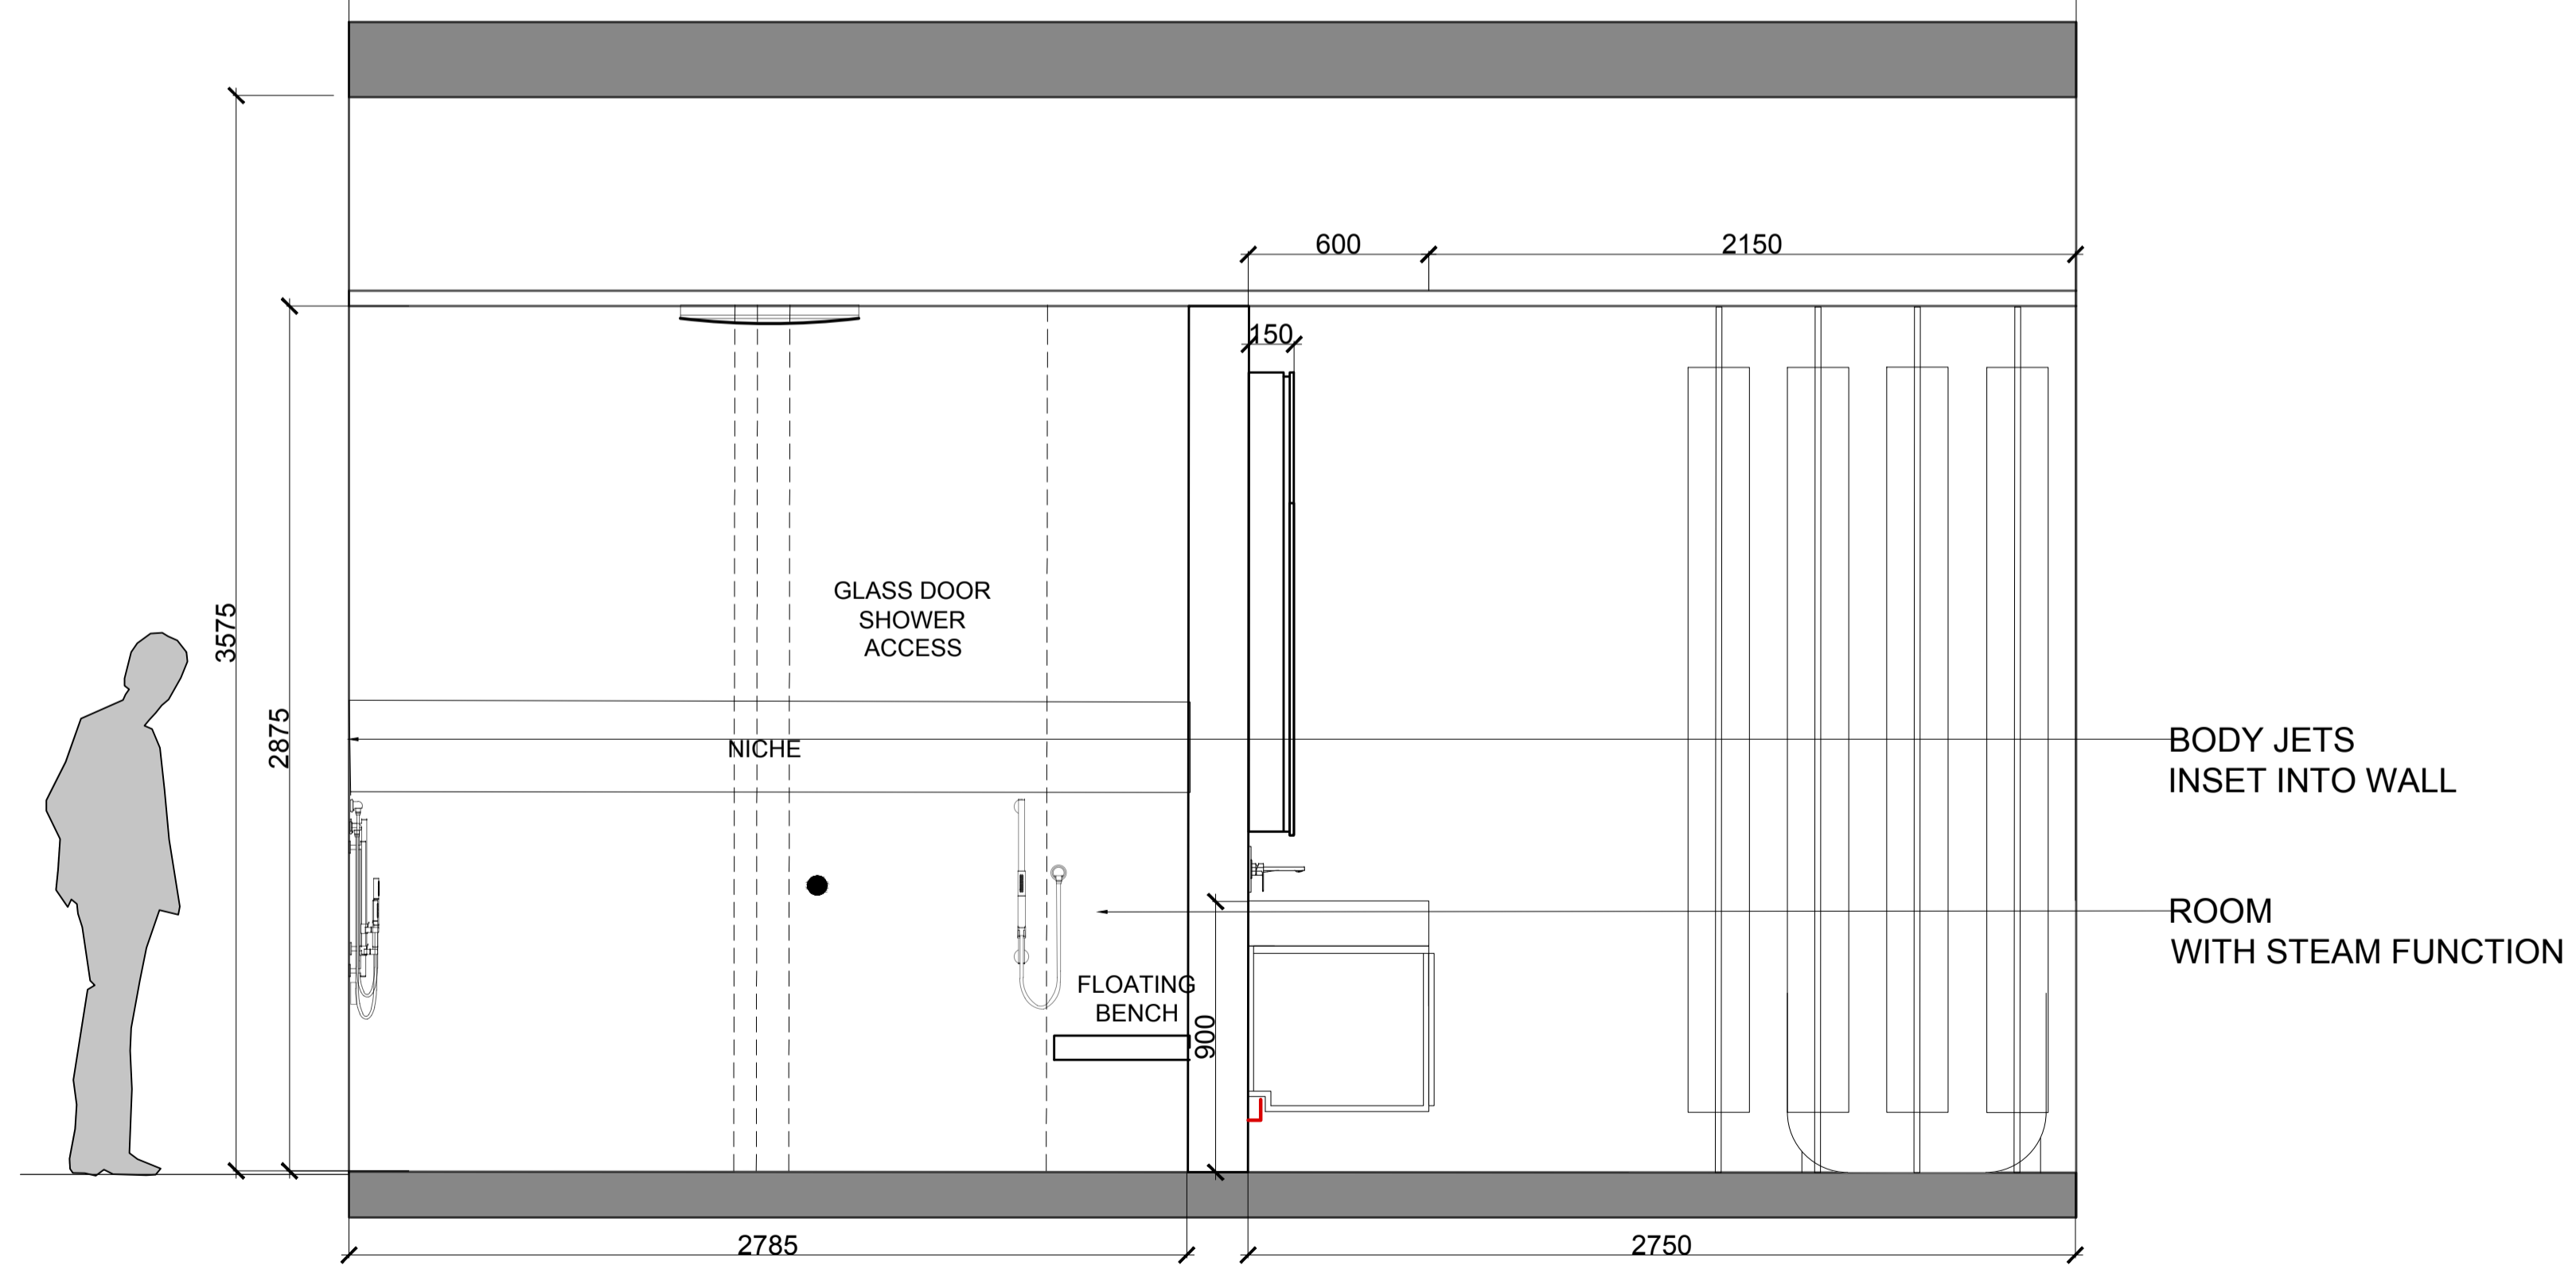

01 ELEVATION
A89 TILES- BEDROOM 3 ENSUITE


NOTES:

KEY PLAN

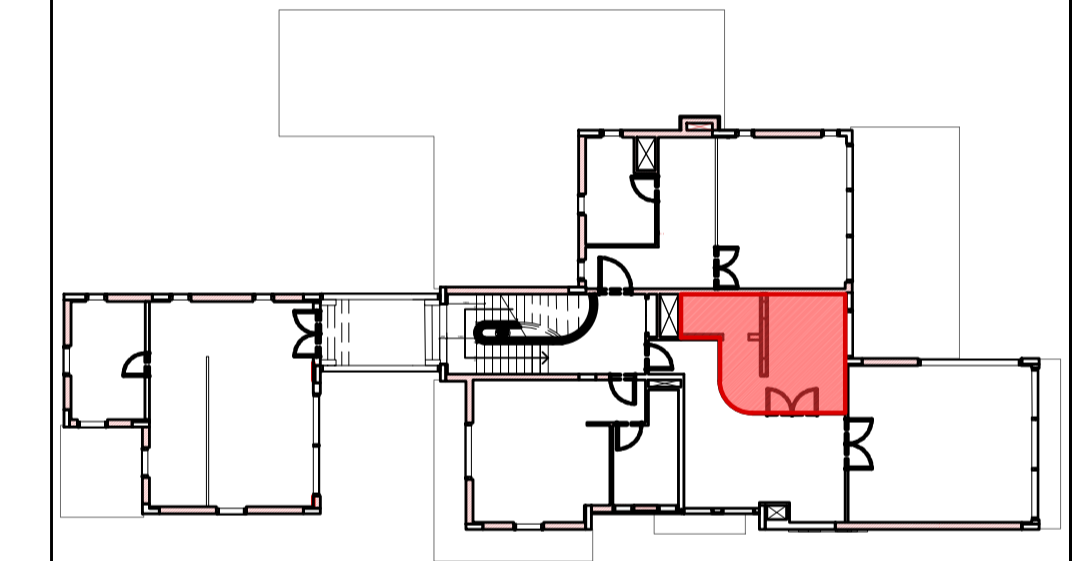


ISSUES:

No:	Date	Description	Sign off by:
		RIBA STAGE 1	

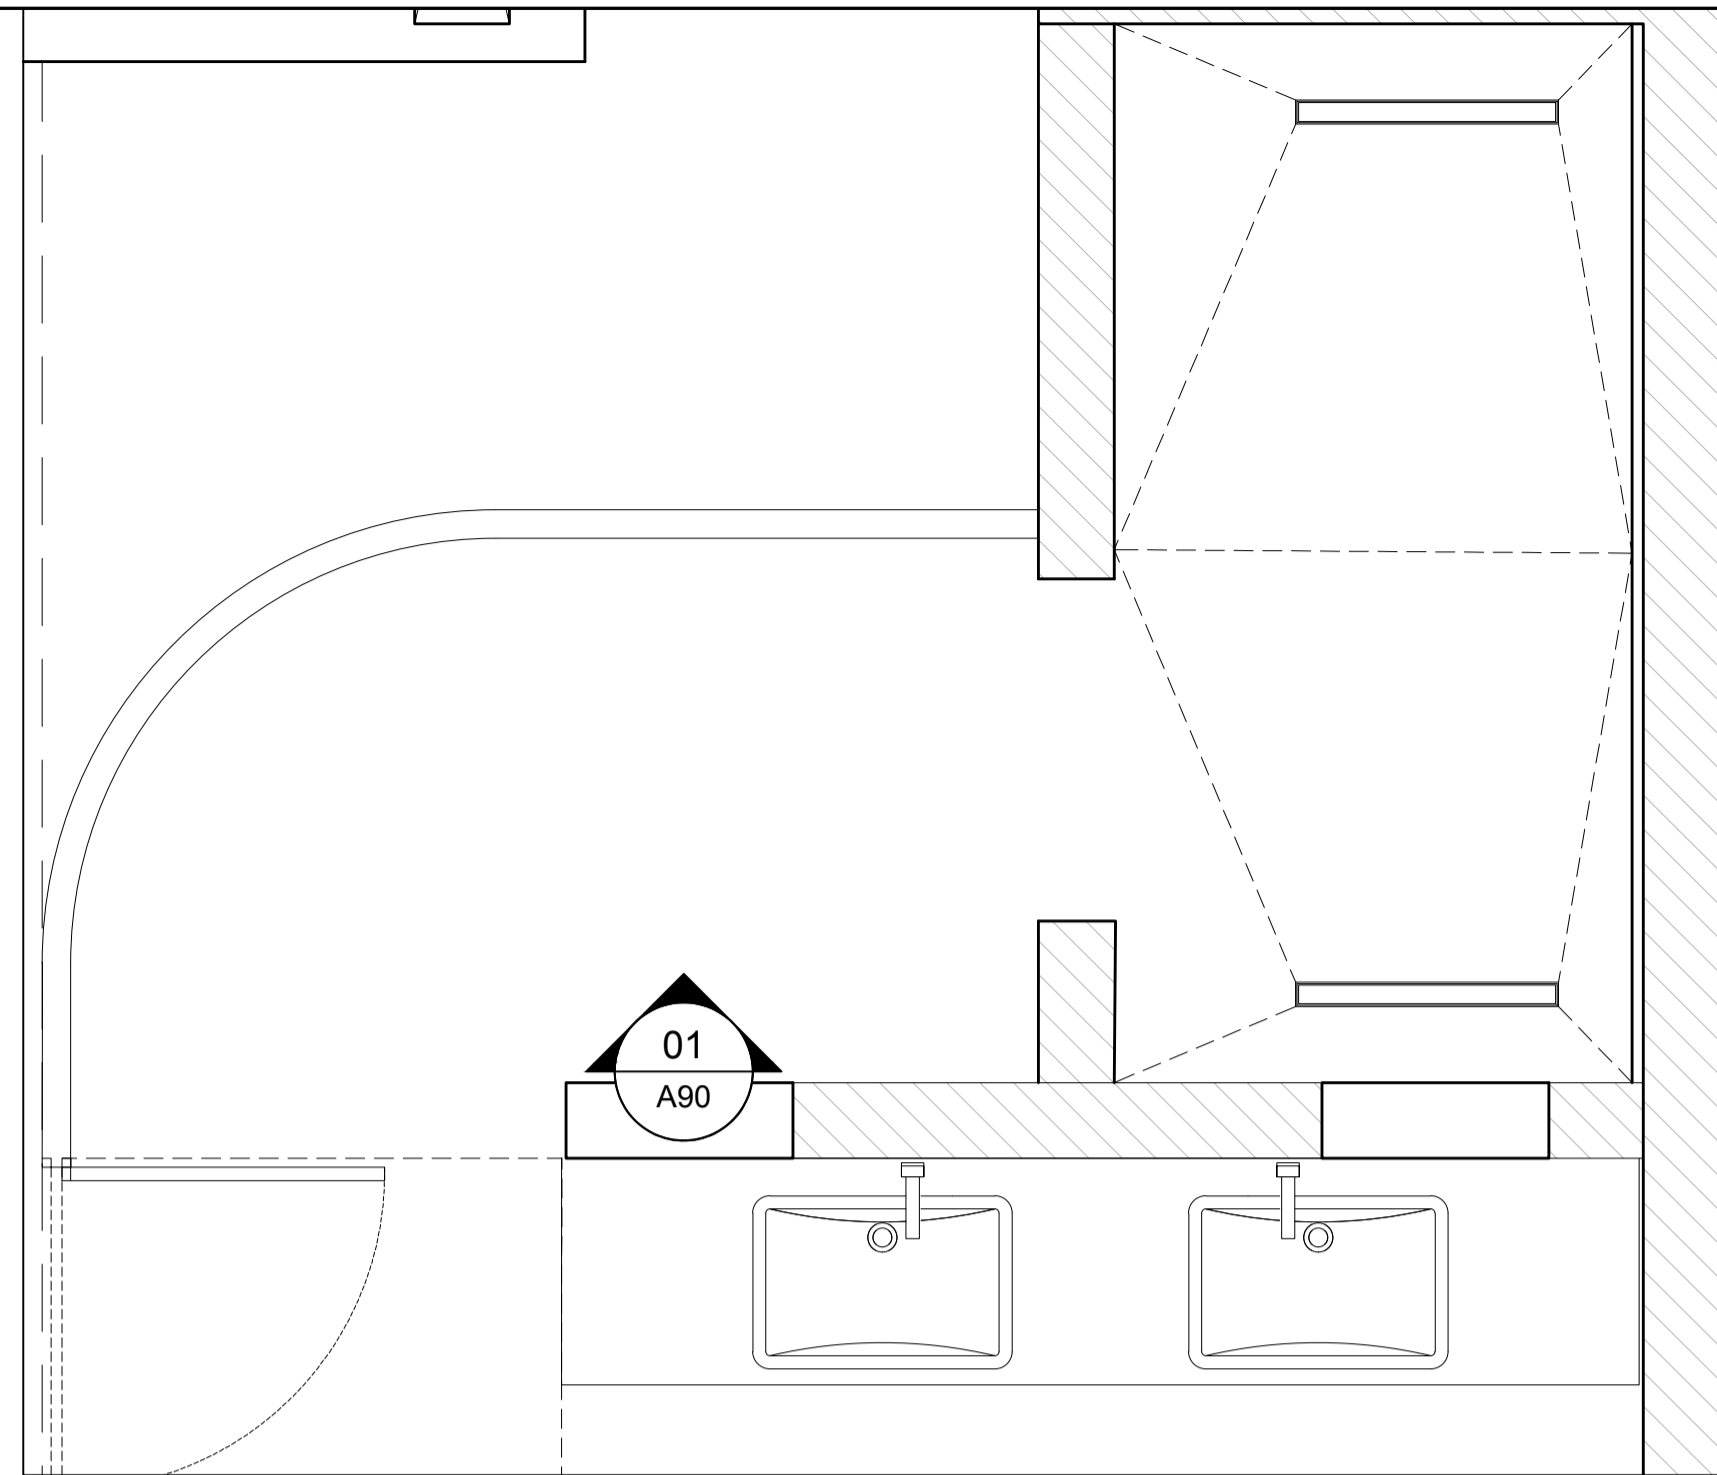


01 PLAN
A90 TILES - MASTER BATHROOM

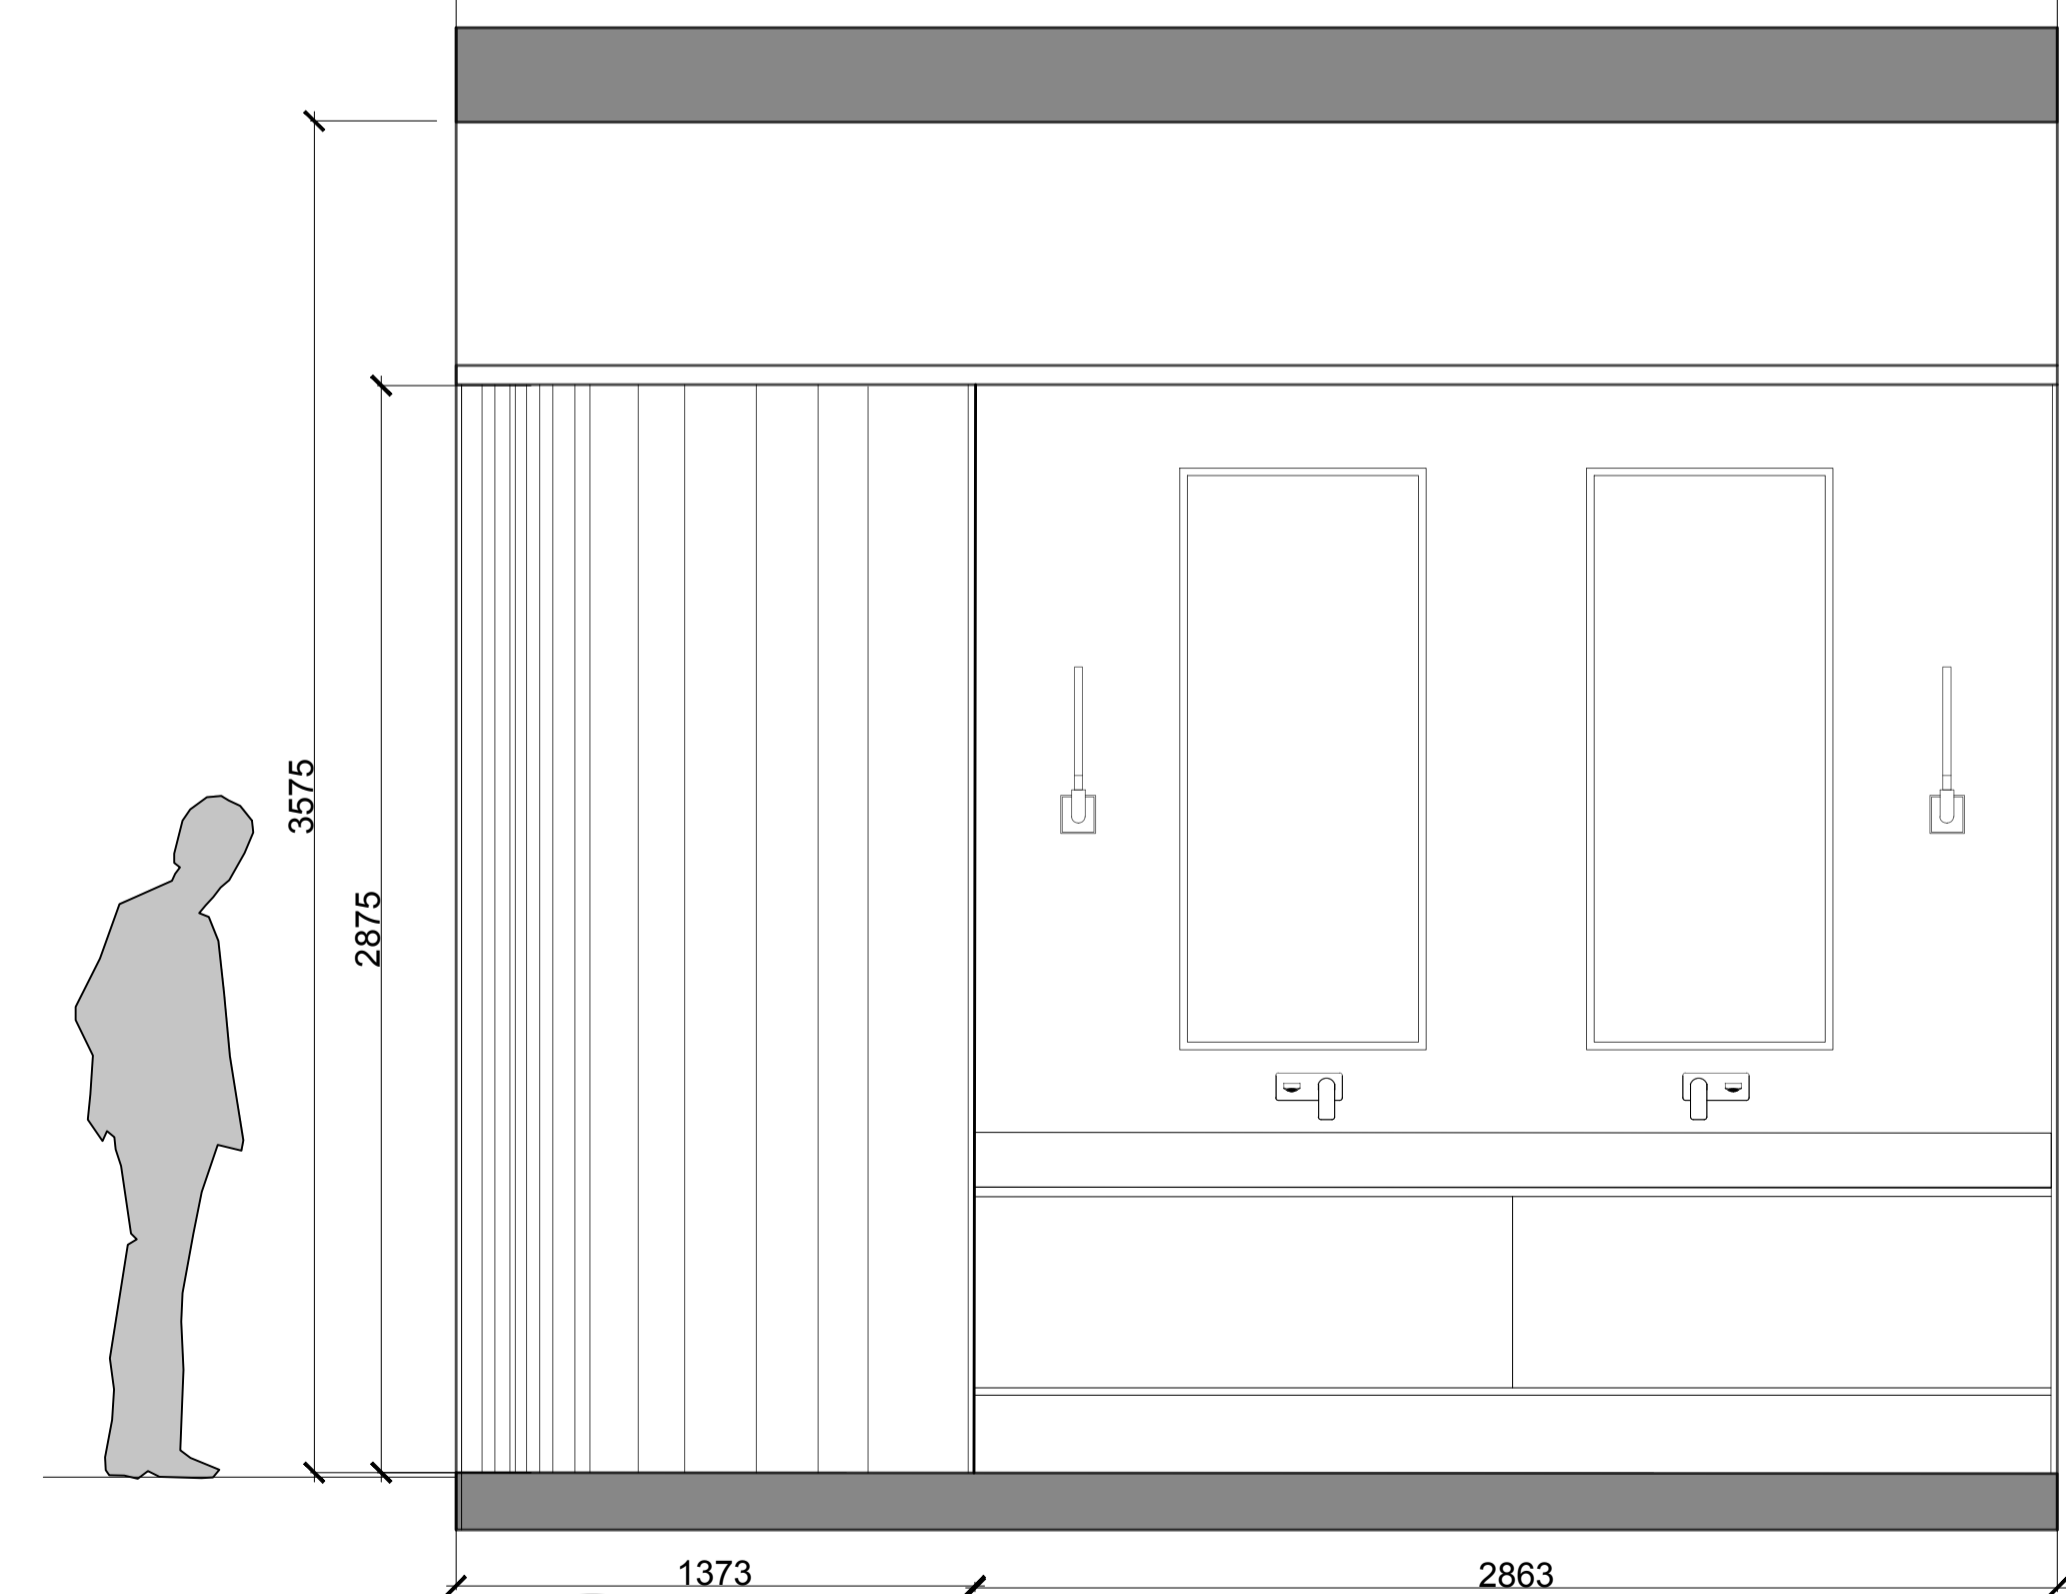

01 ELEVATION
A90 TILES - BEDROOM 3 ENSUITE


NOTES:

KEY PLAN

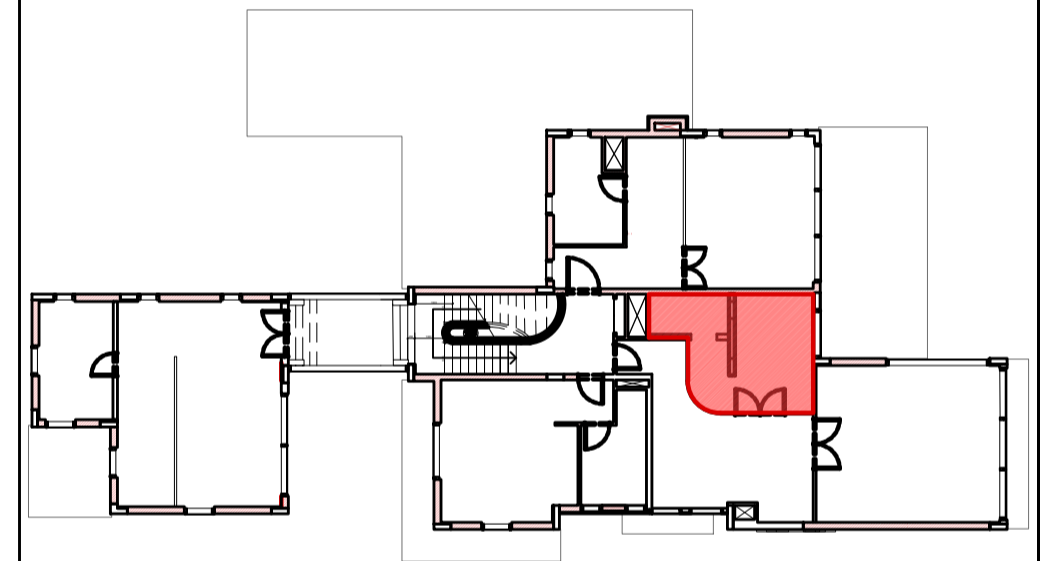


ISSUES:

No:	Date	Description	Sign off by:
		RIBA STAGE 1	

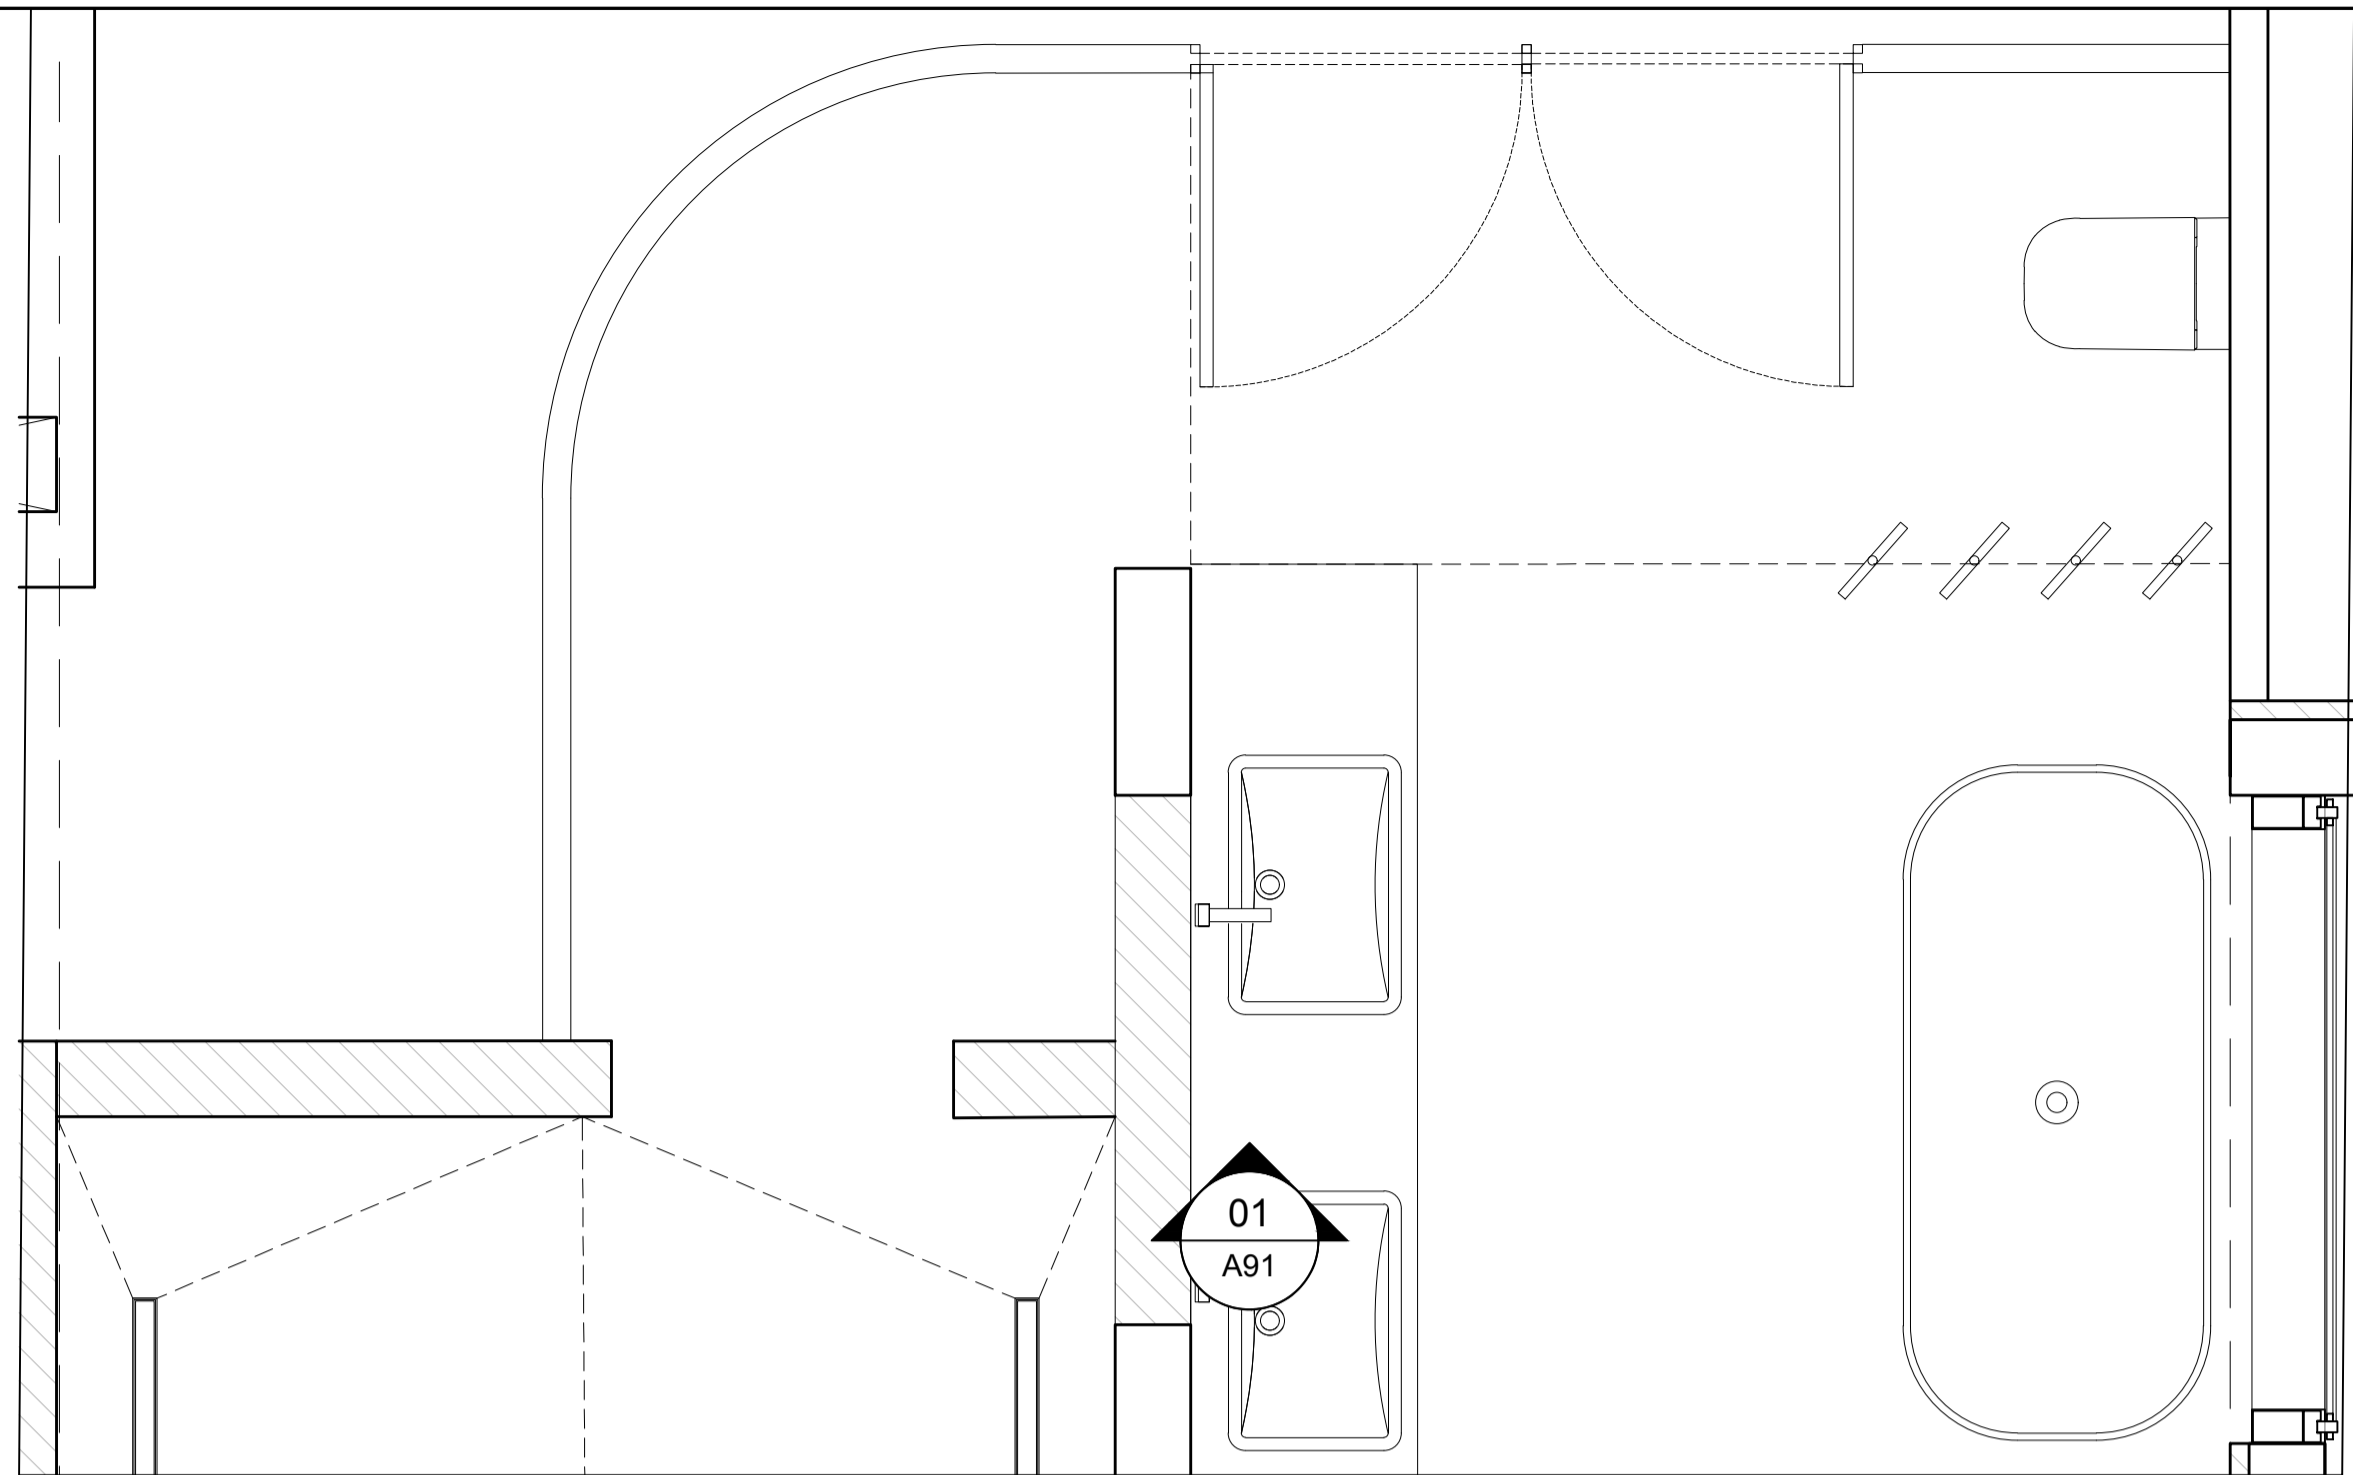


01 PLAN
A91 TILES - MASTER BATHROOM

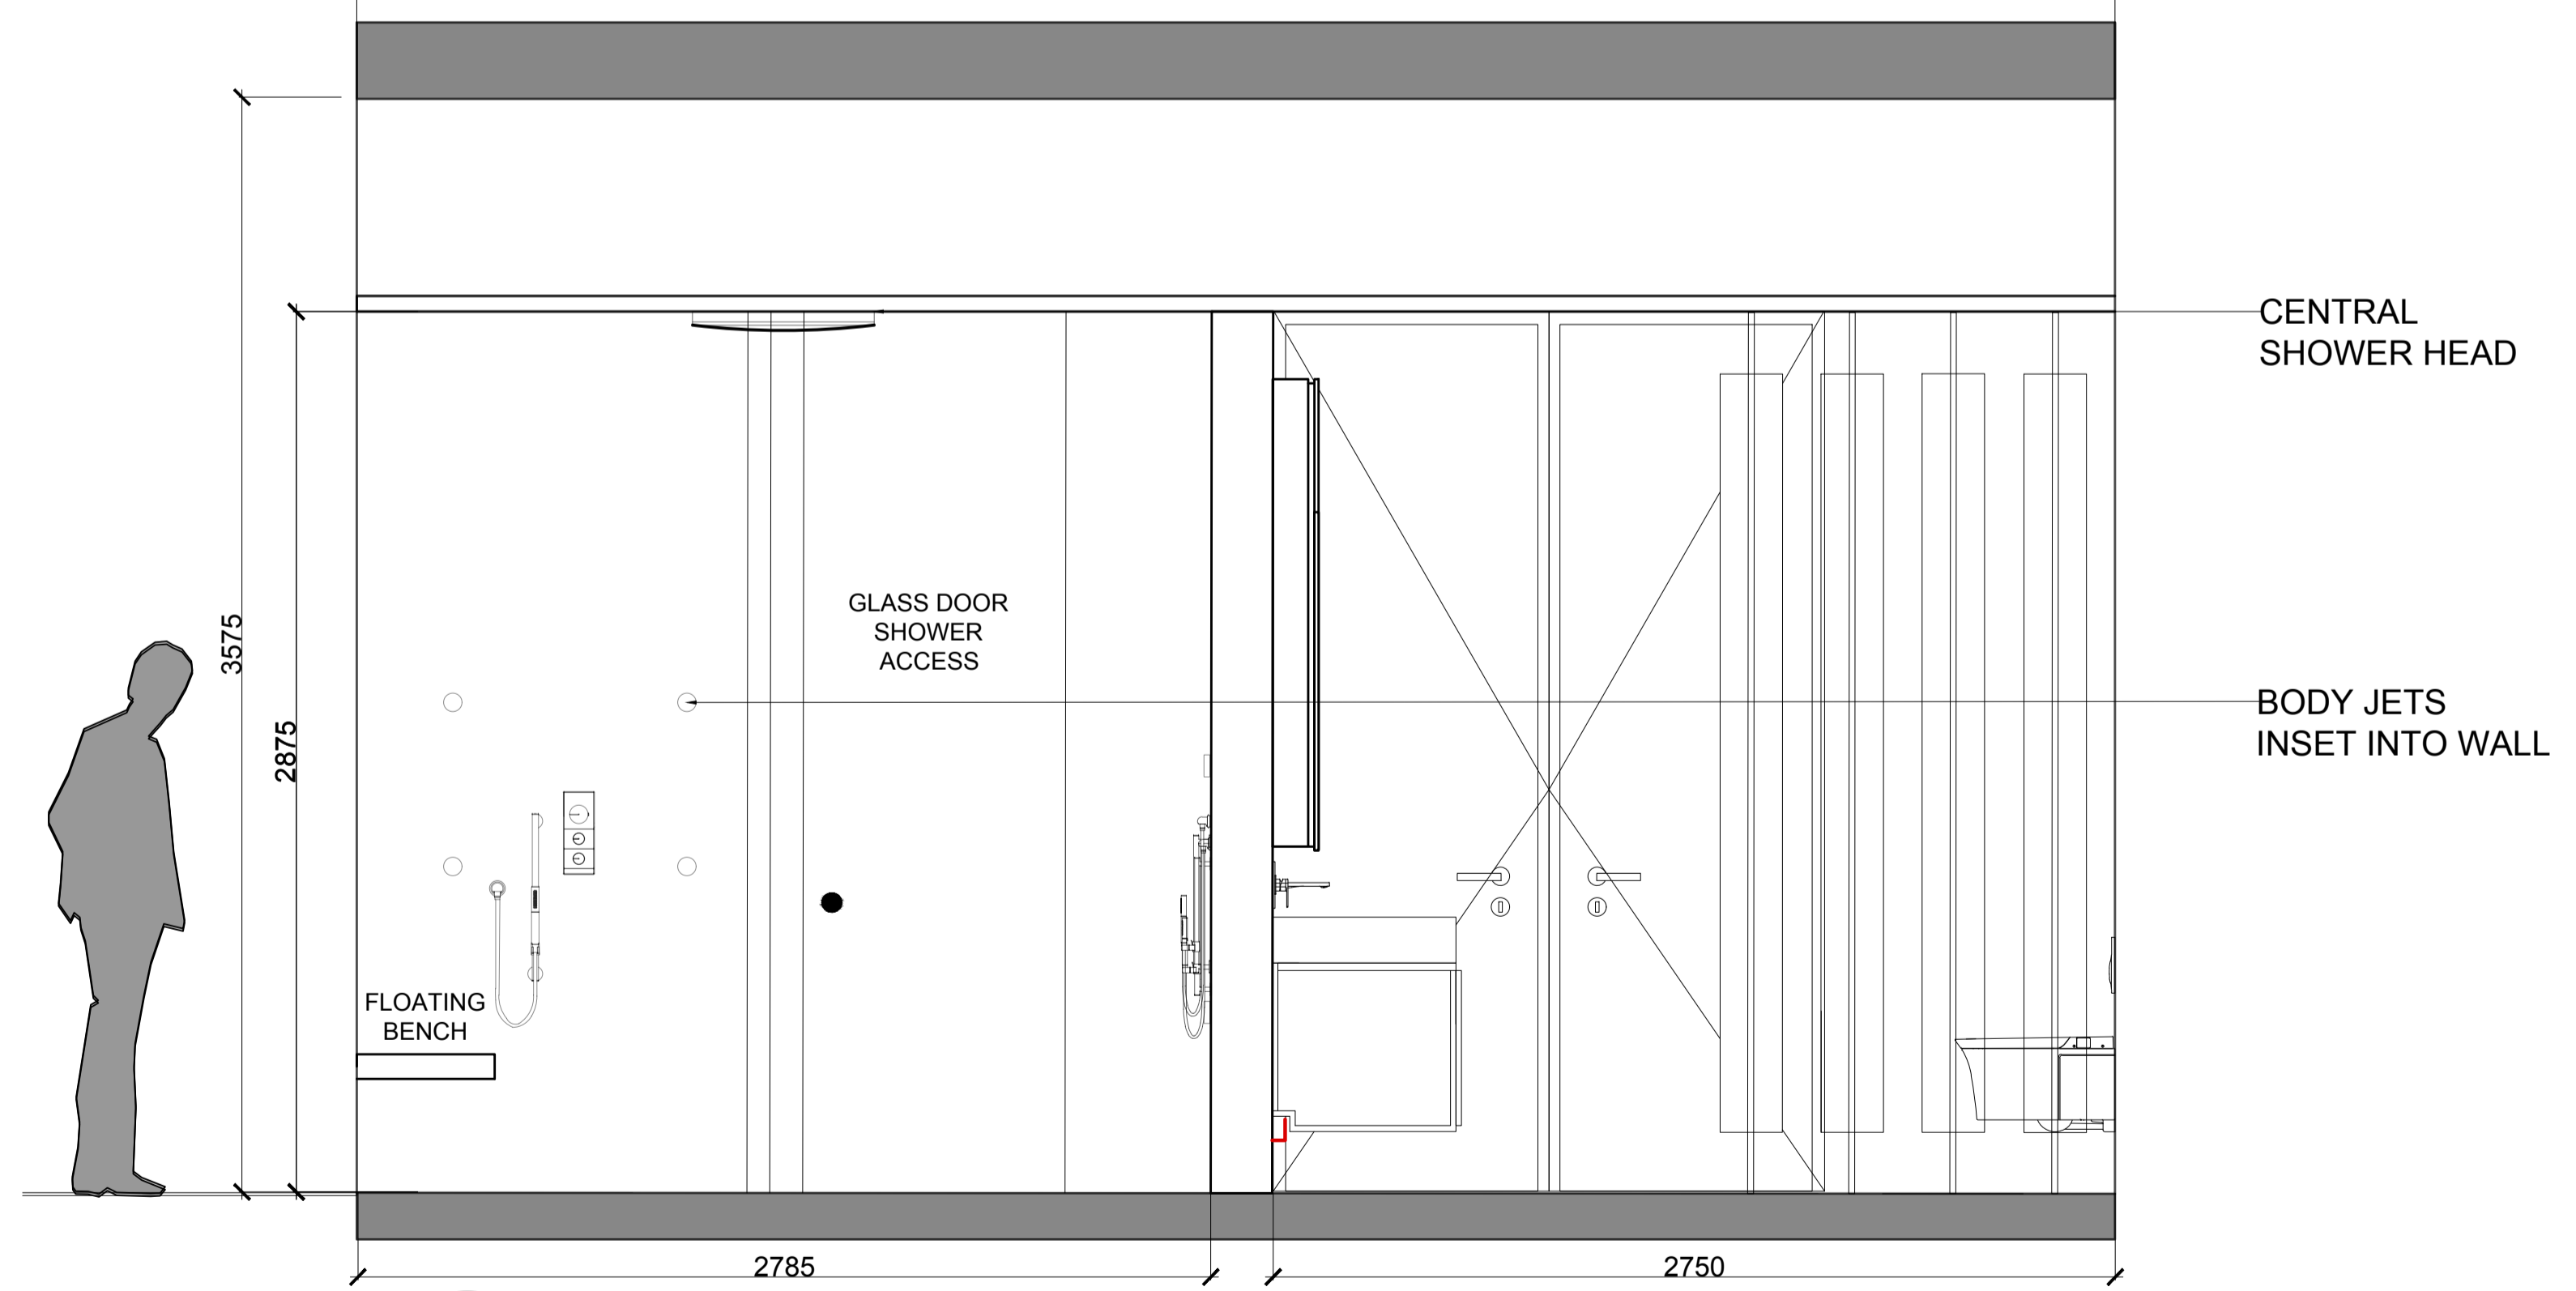

01 ELEVATION
A91 TILES - BEDROOM 3 ENSUITE


NOTES:

KEY PLAN

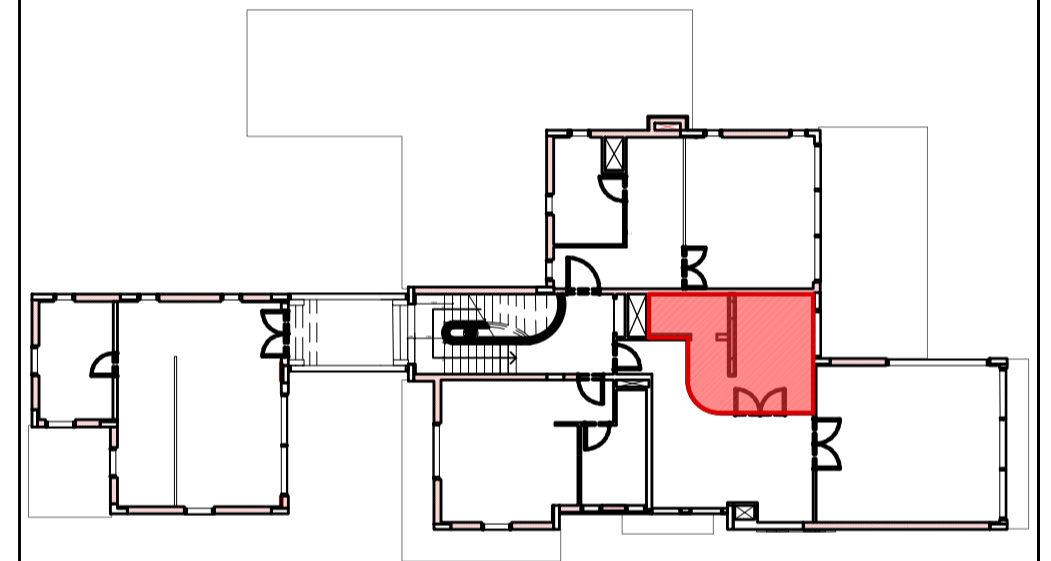


ISSUES:

No:	Date	Description	Sign off by:
		RIBA STAGE 1	

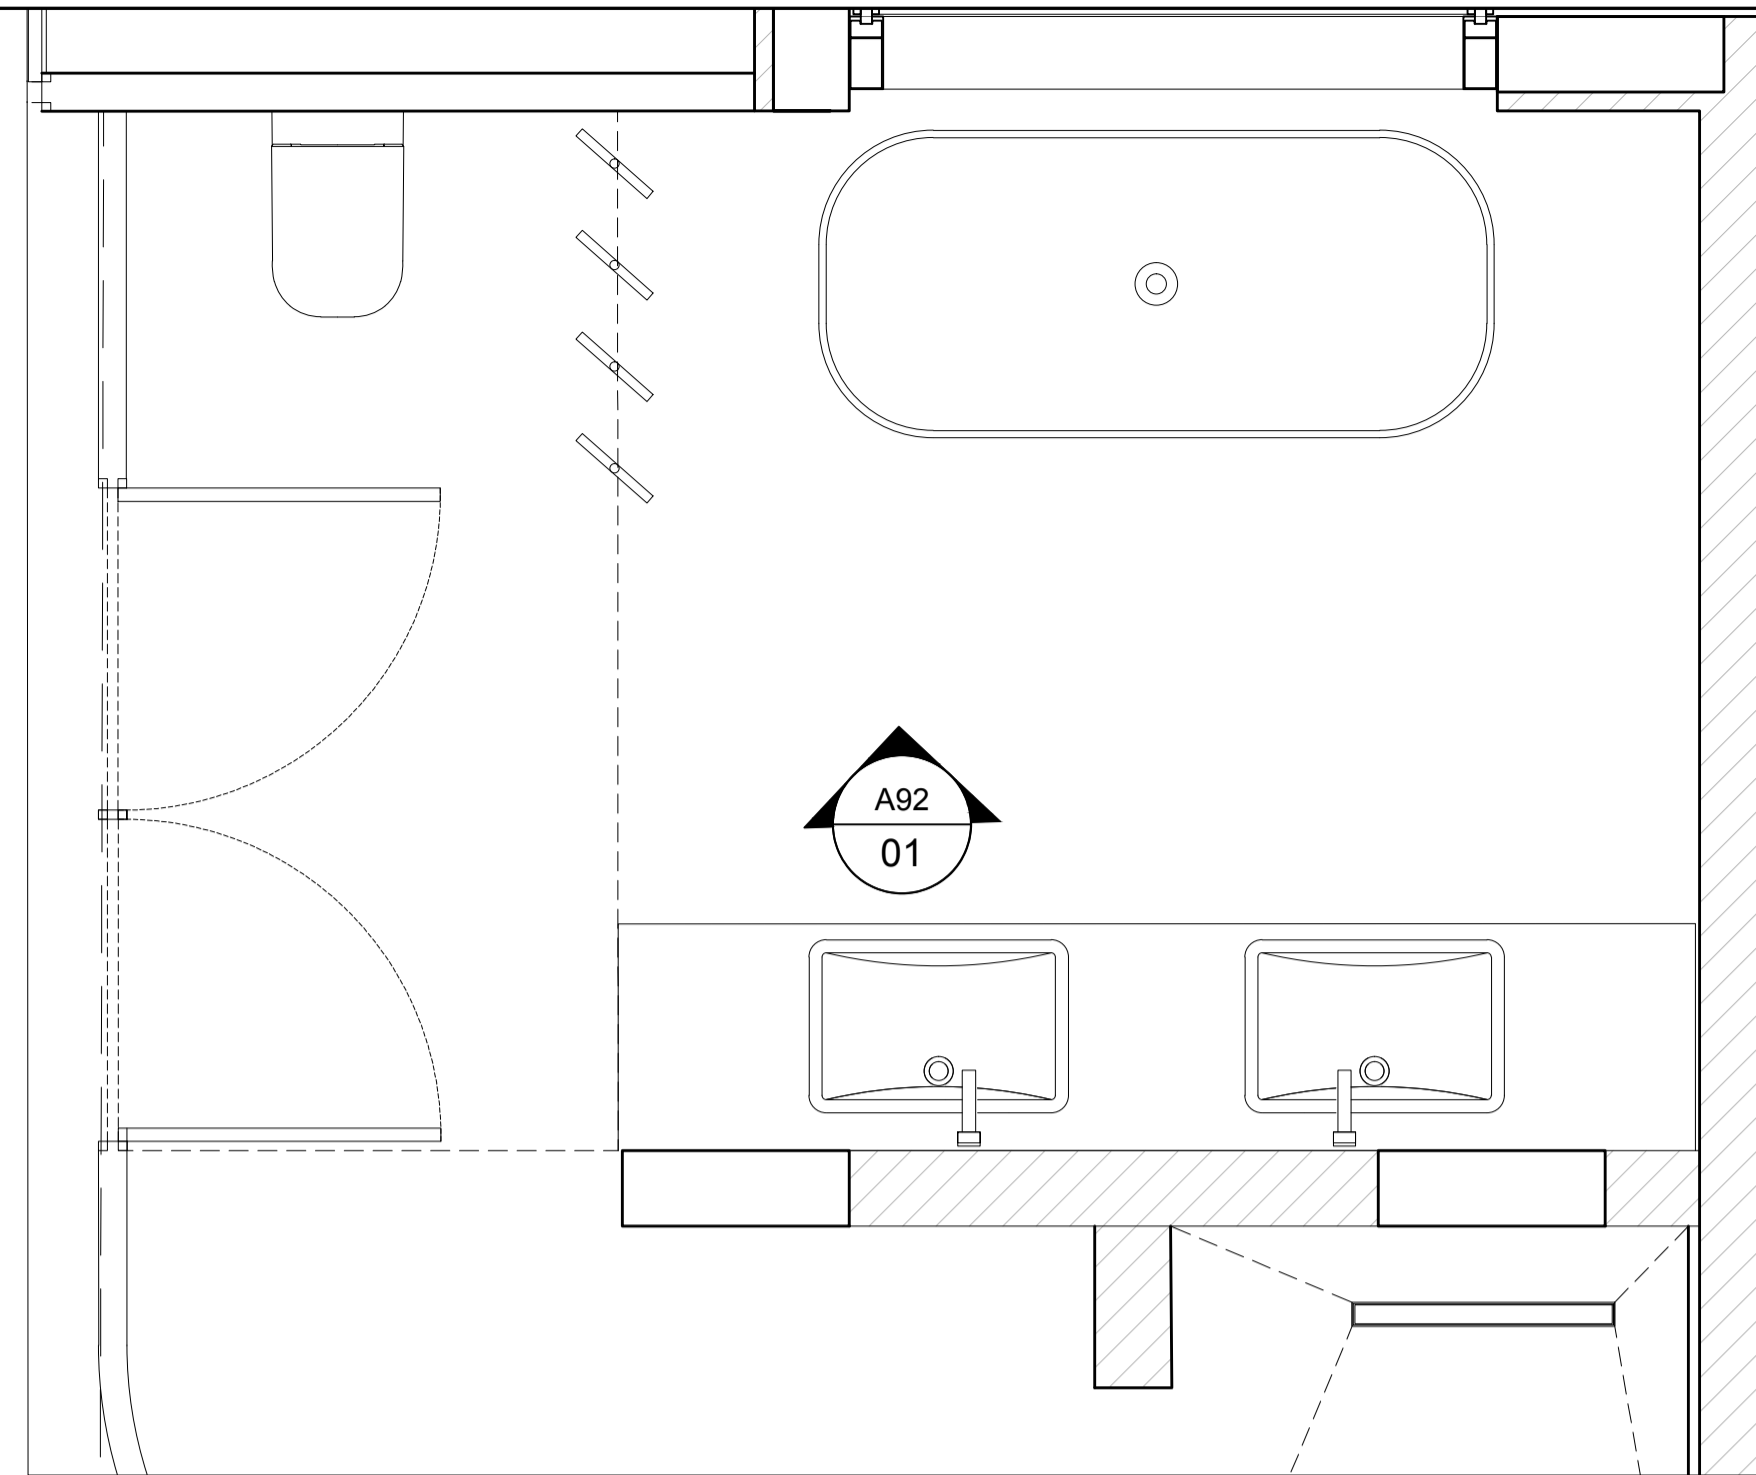


01 PLAN
A92 TILES - MASTER BATHROOM

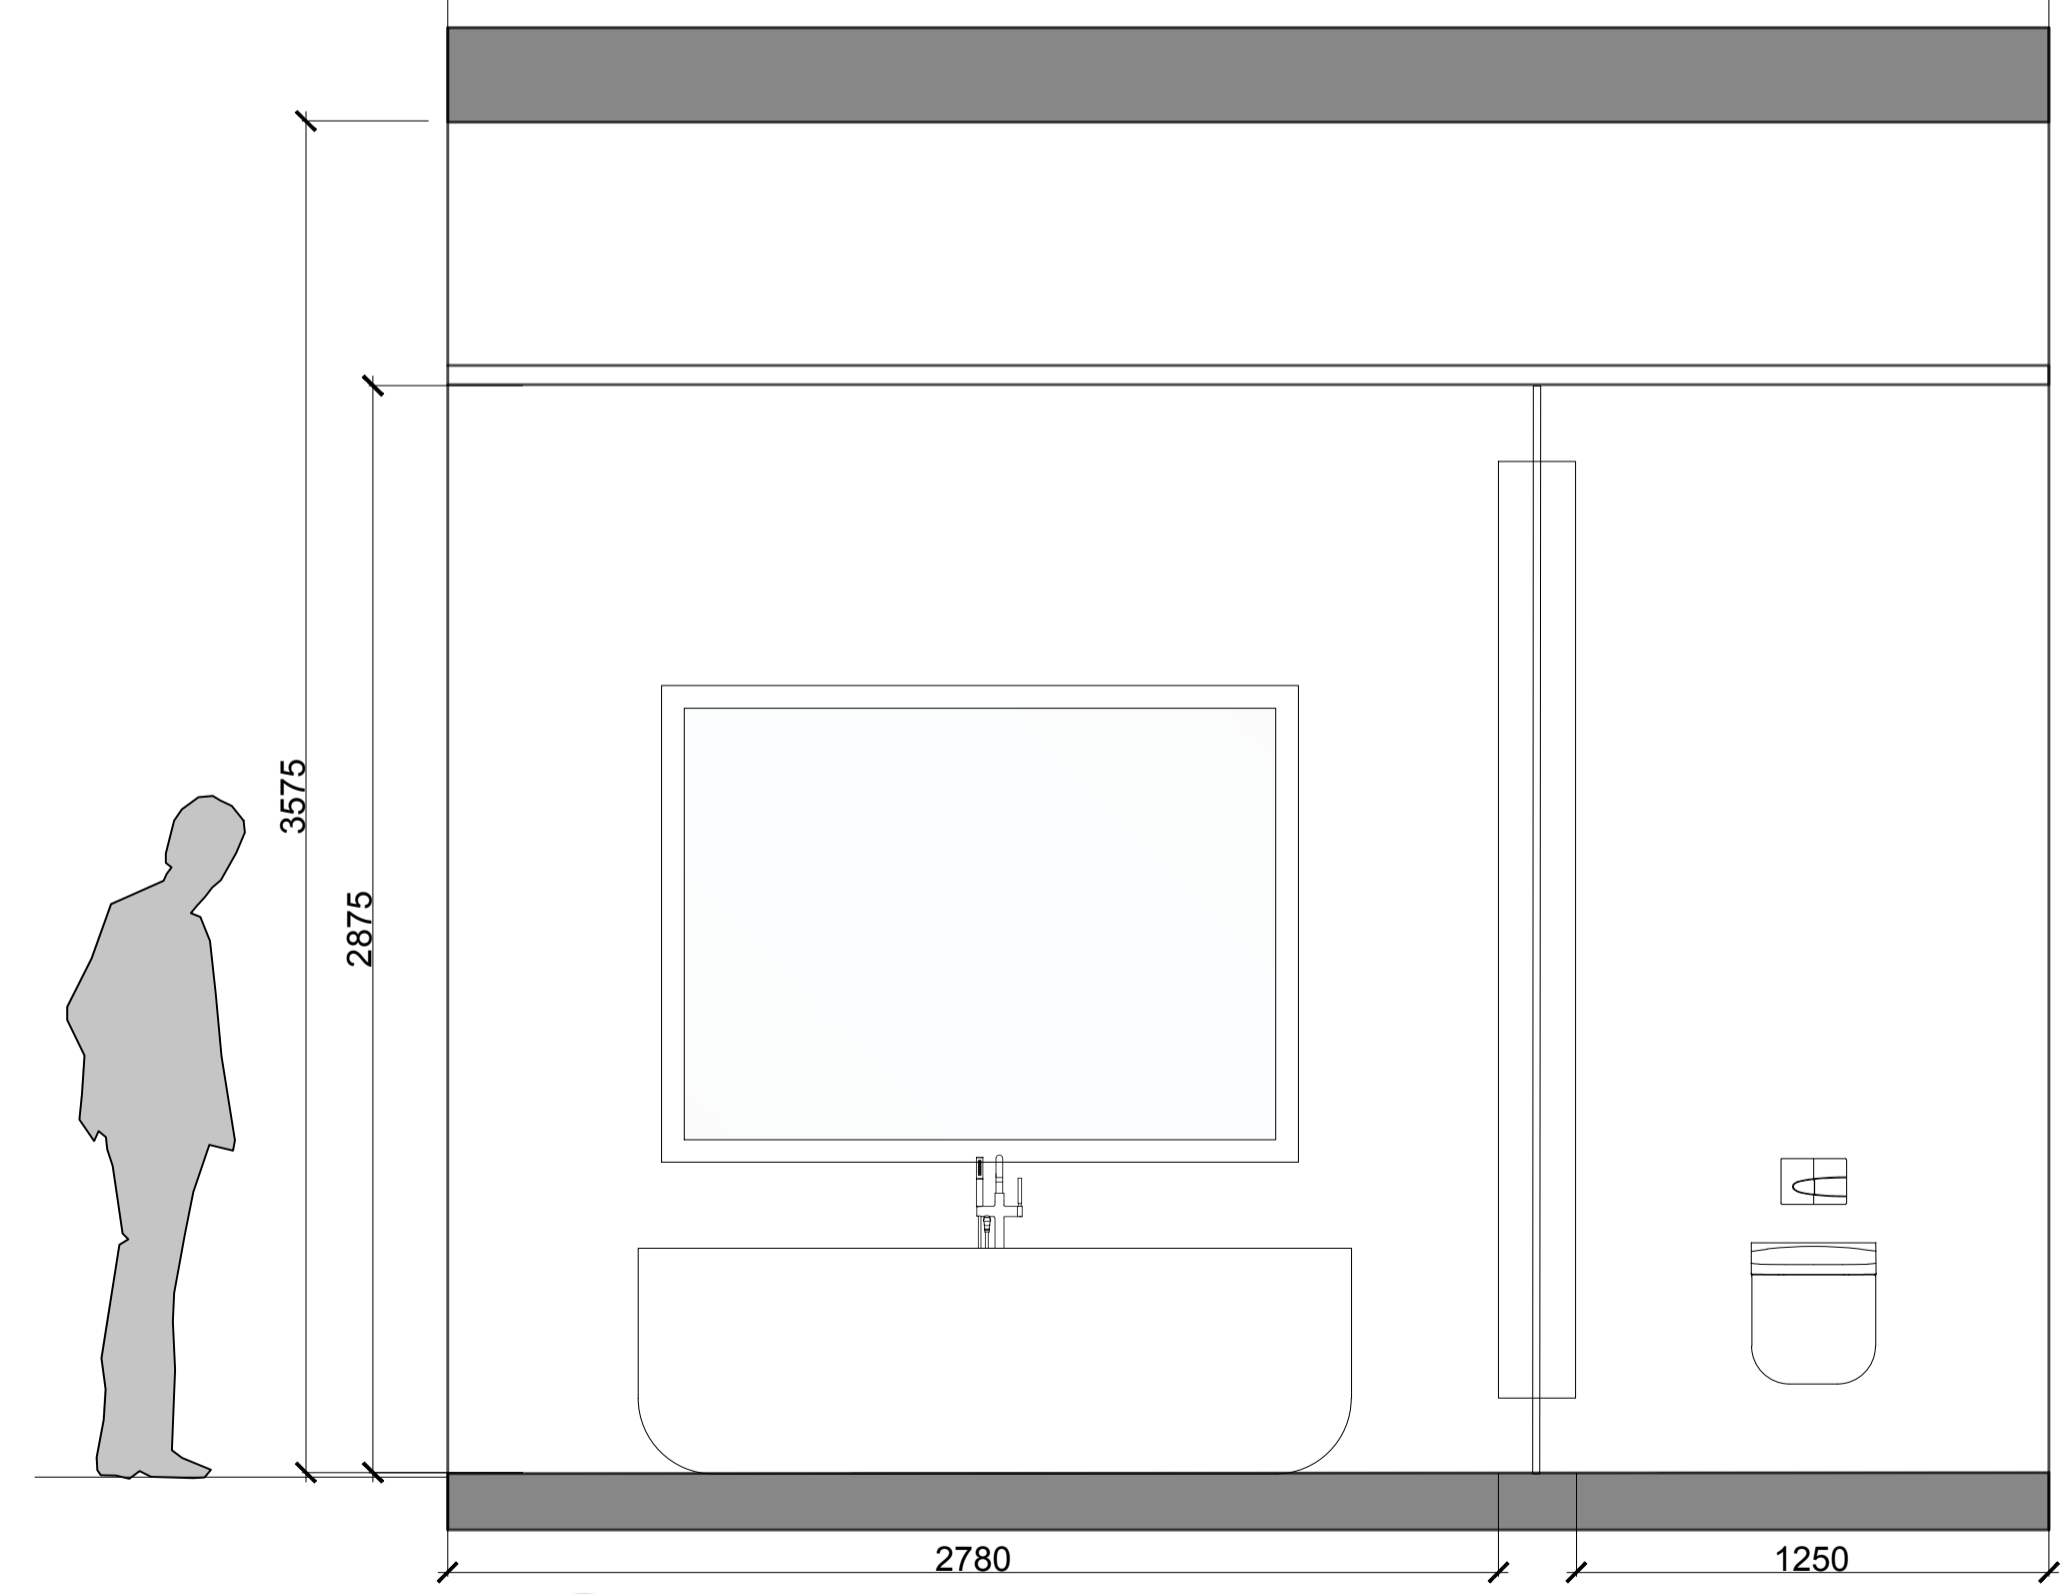

01 ELEVATION
A92 TILES - BEDROOM 3 ENSUITE


NOTES:

KEY PLAN

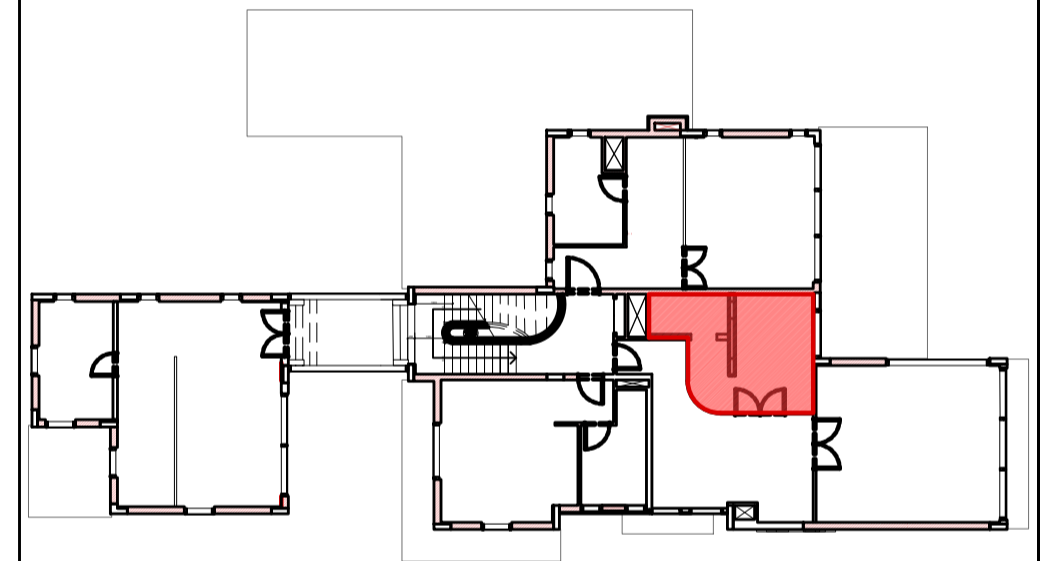


ISSUES:


No:	Date	Description	Sign off by:
		RIBA STAGE 1	

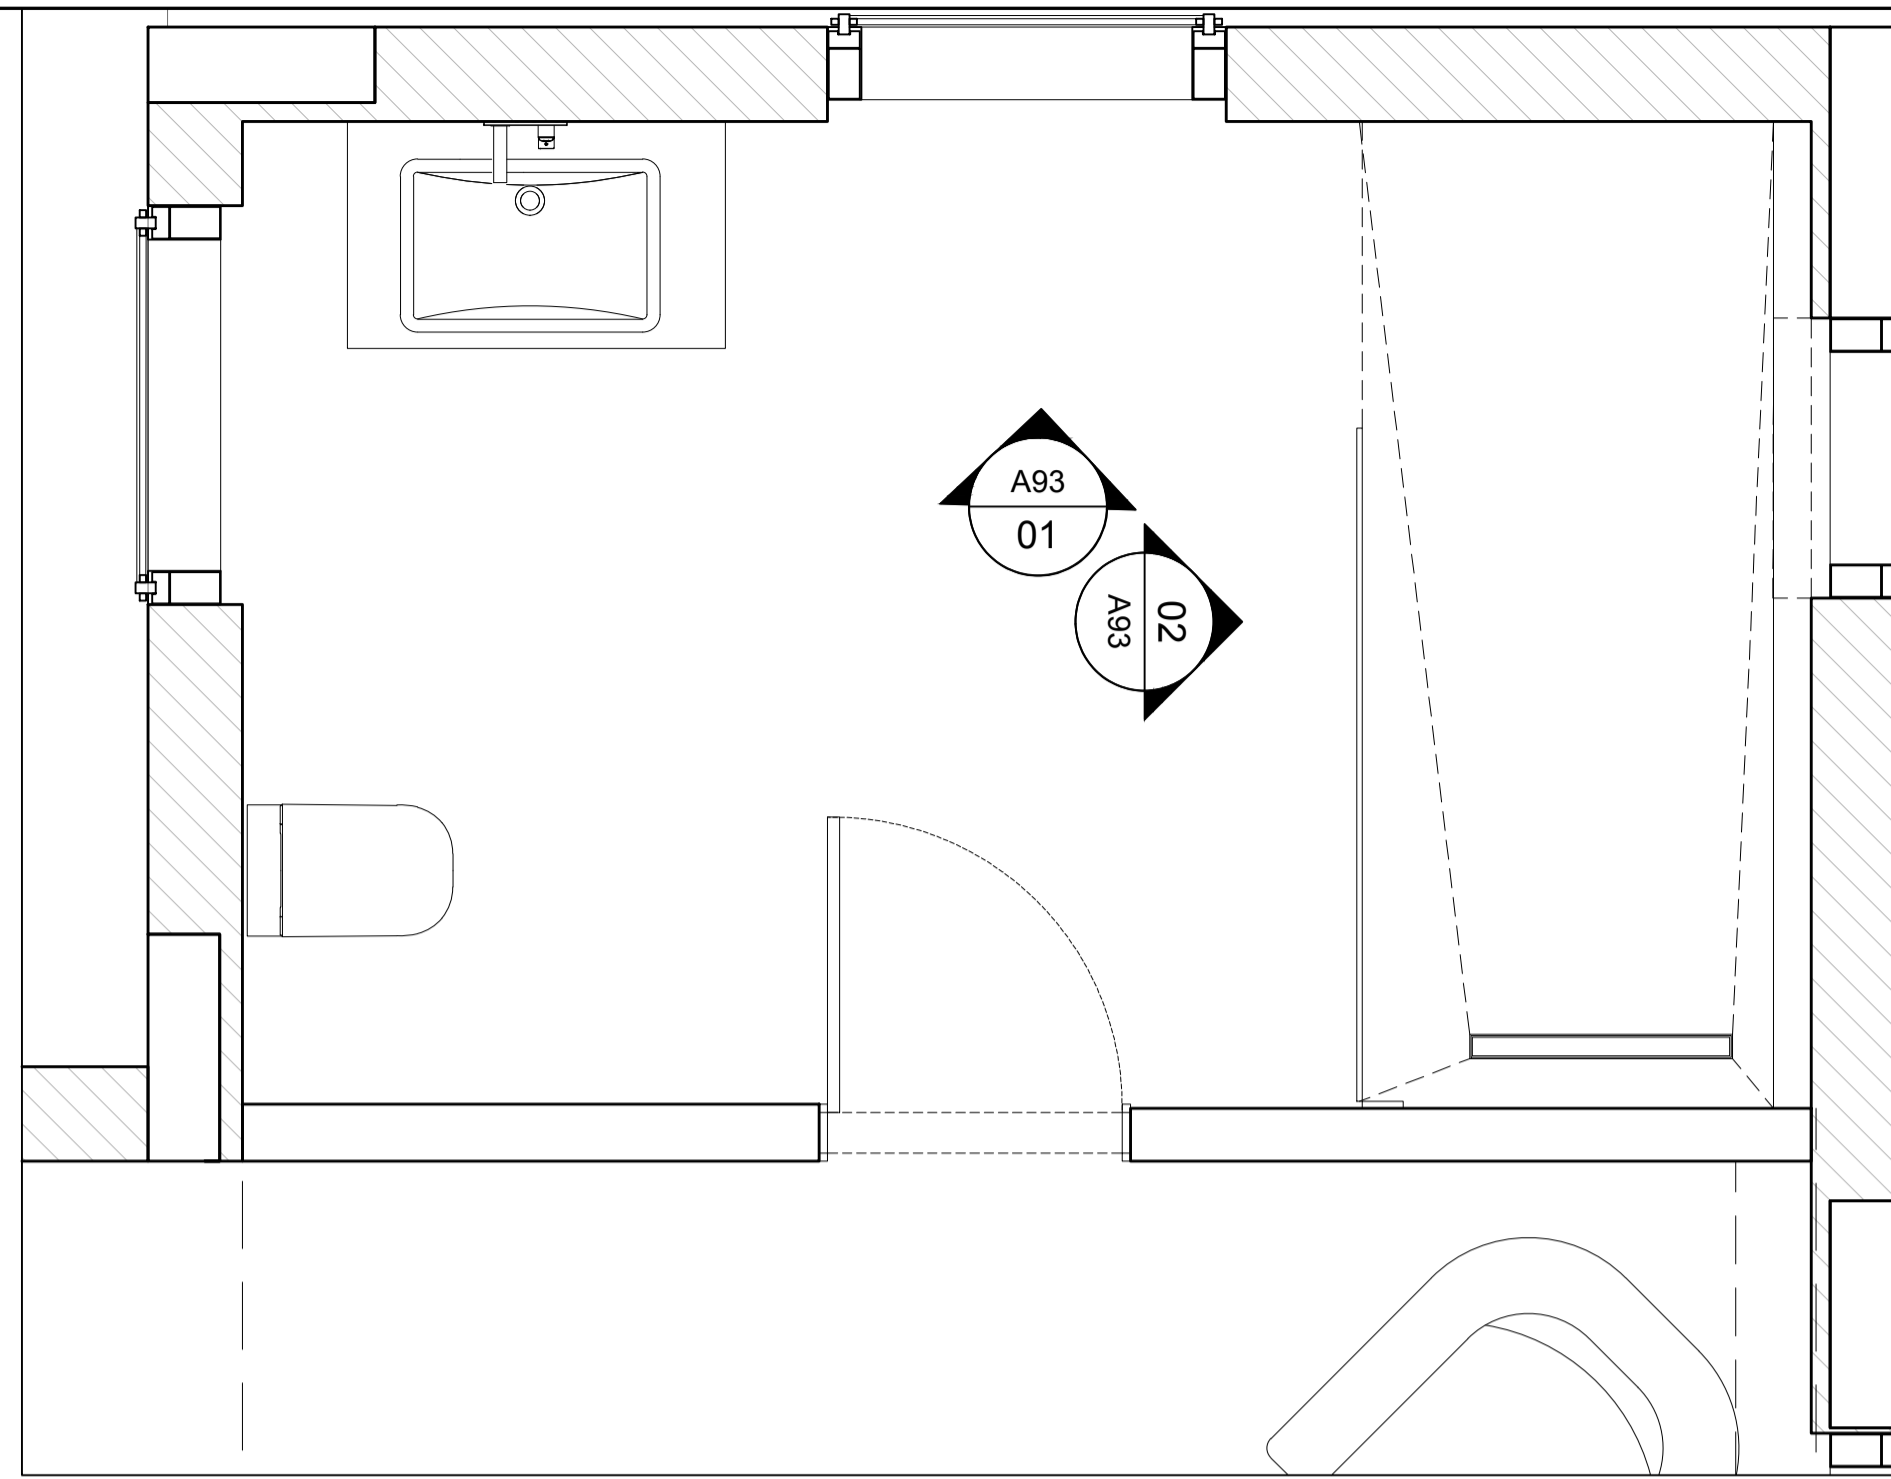

01
A93 **PLAN**
TILES - GUEST ENSUITE

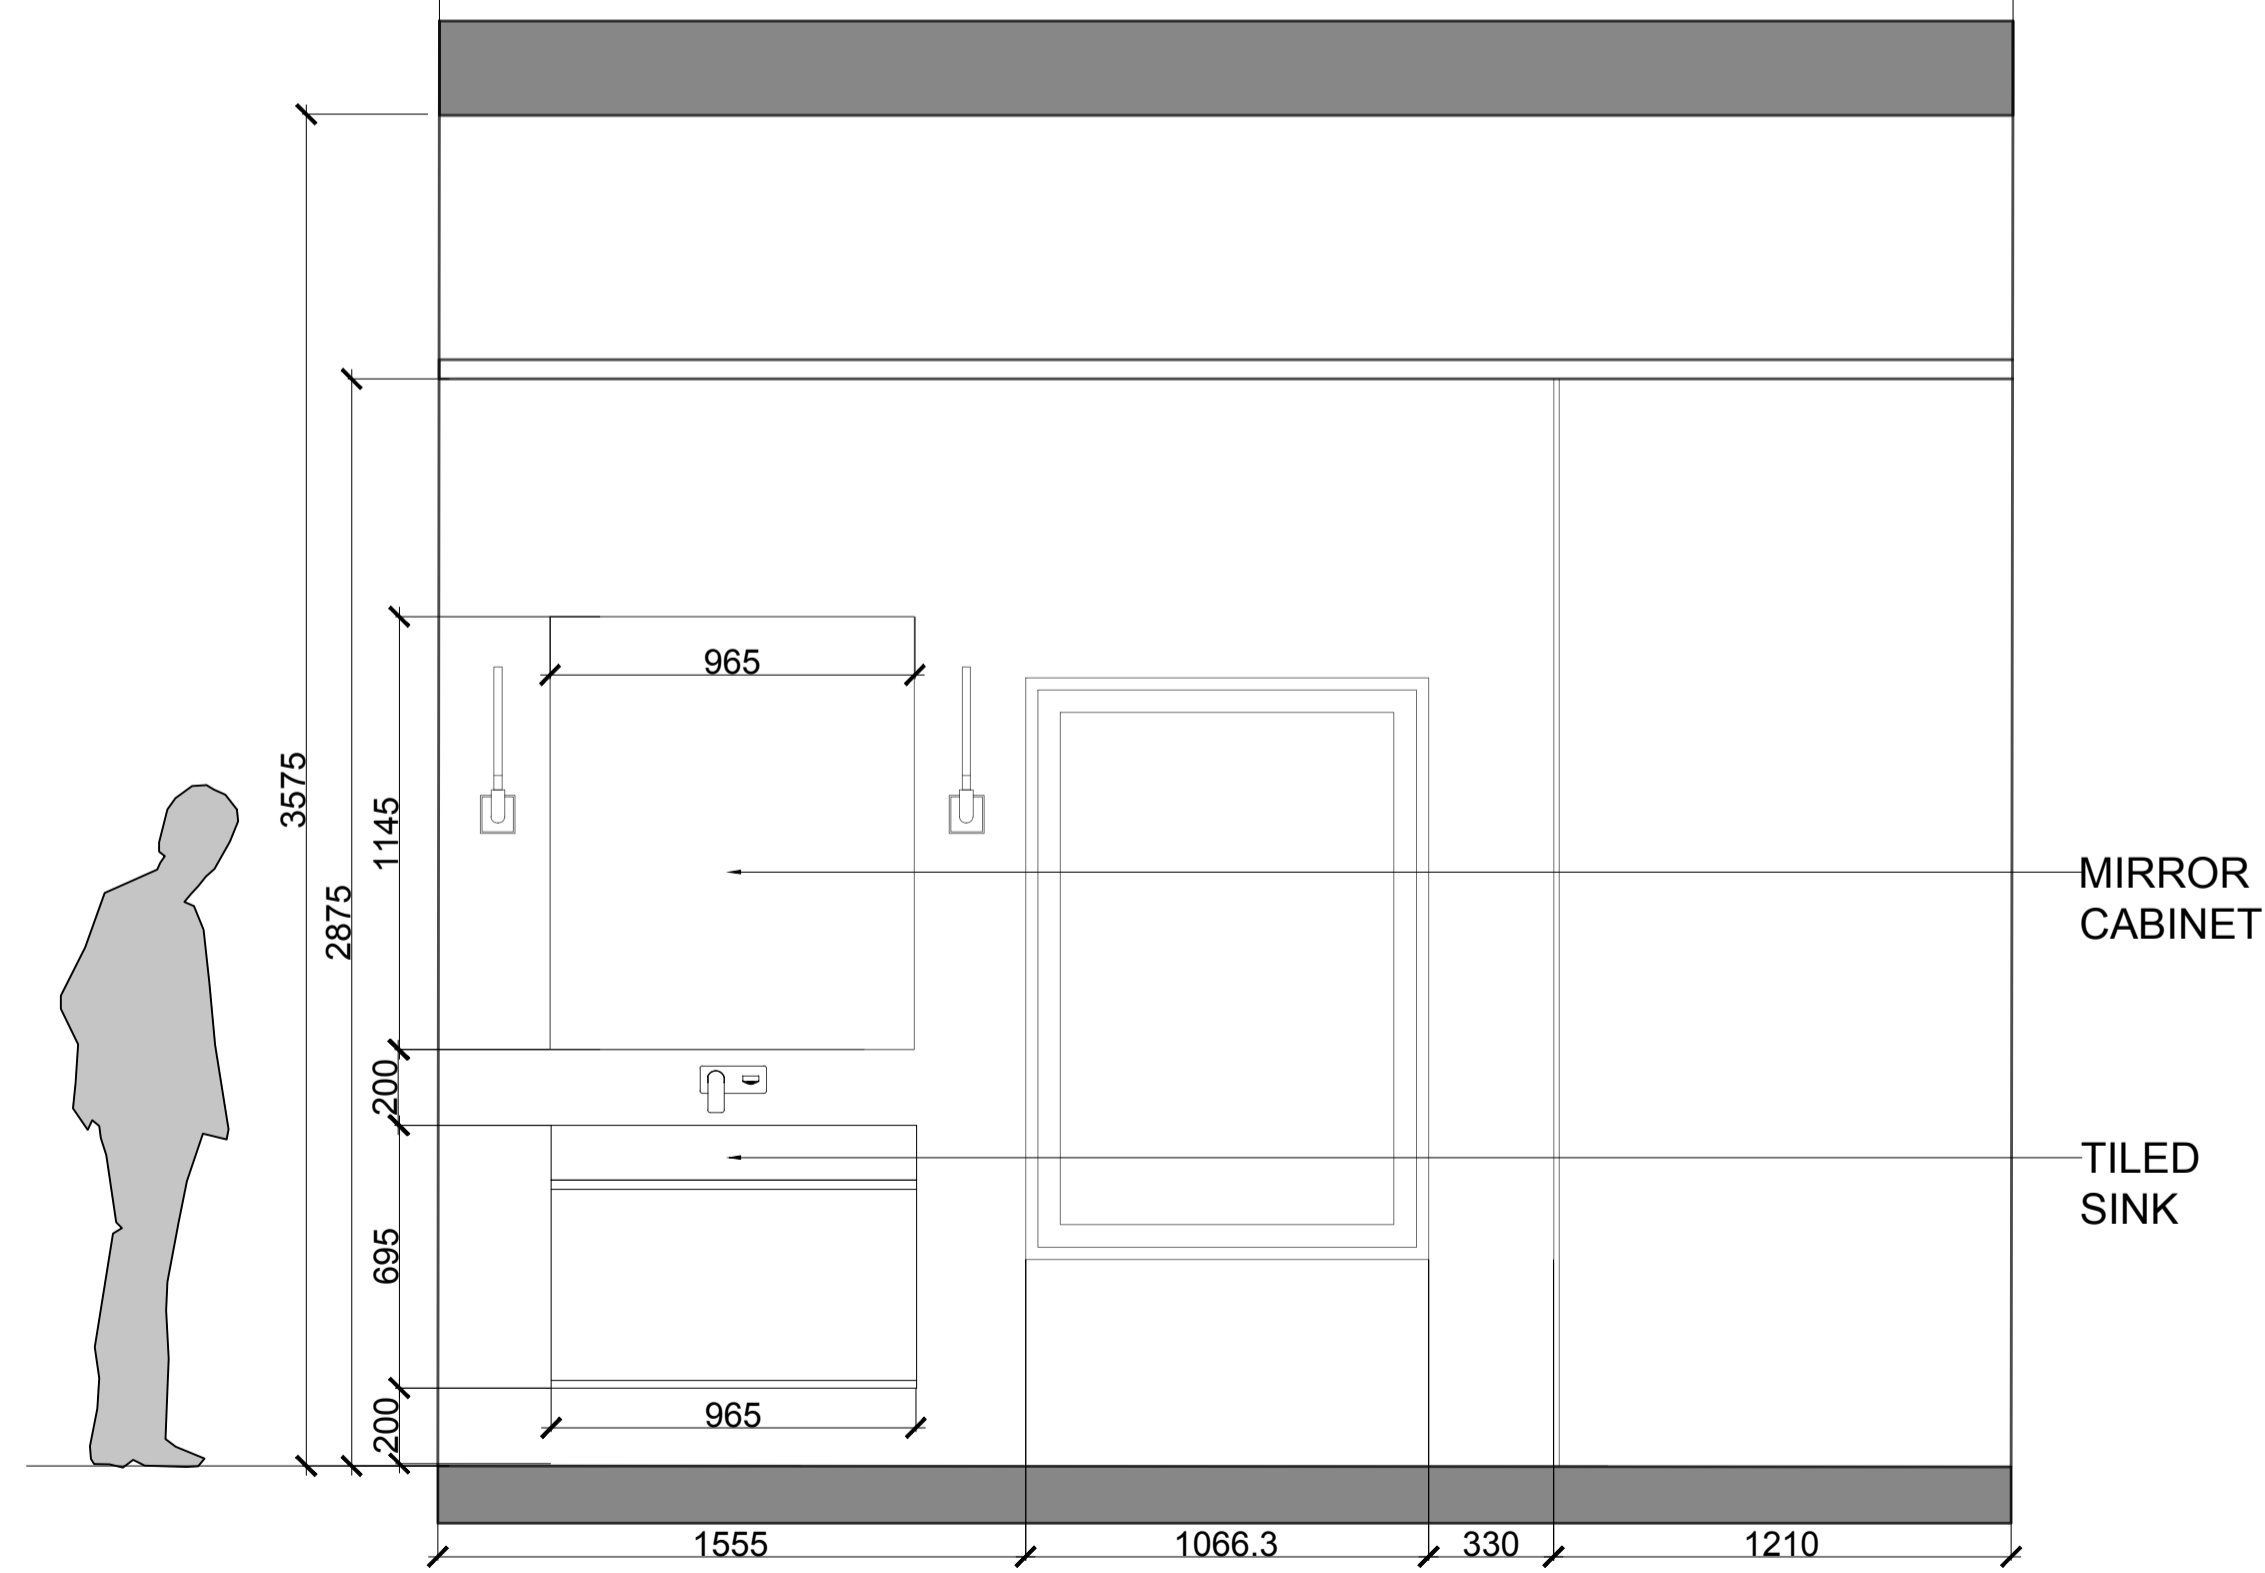


01
A93 **ELEVATION**
TILES - GUEST ENSUITE

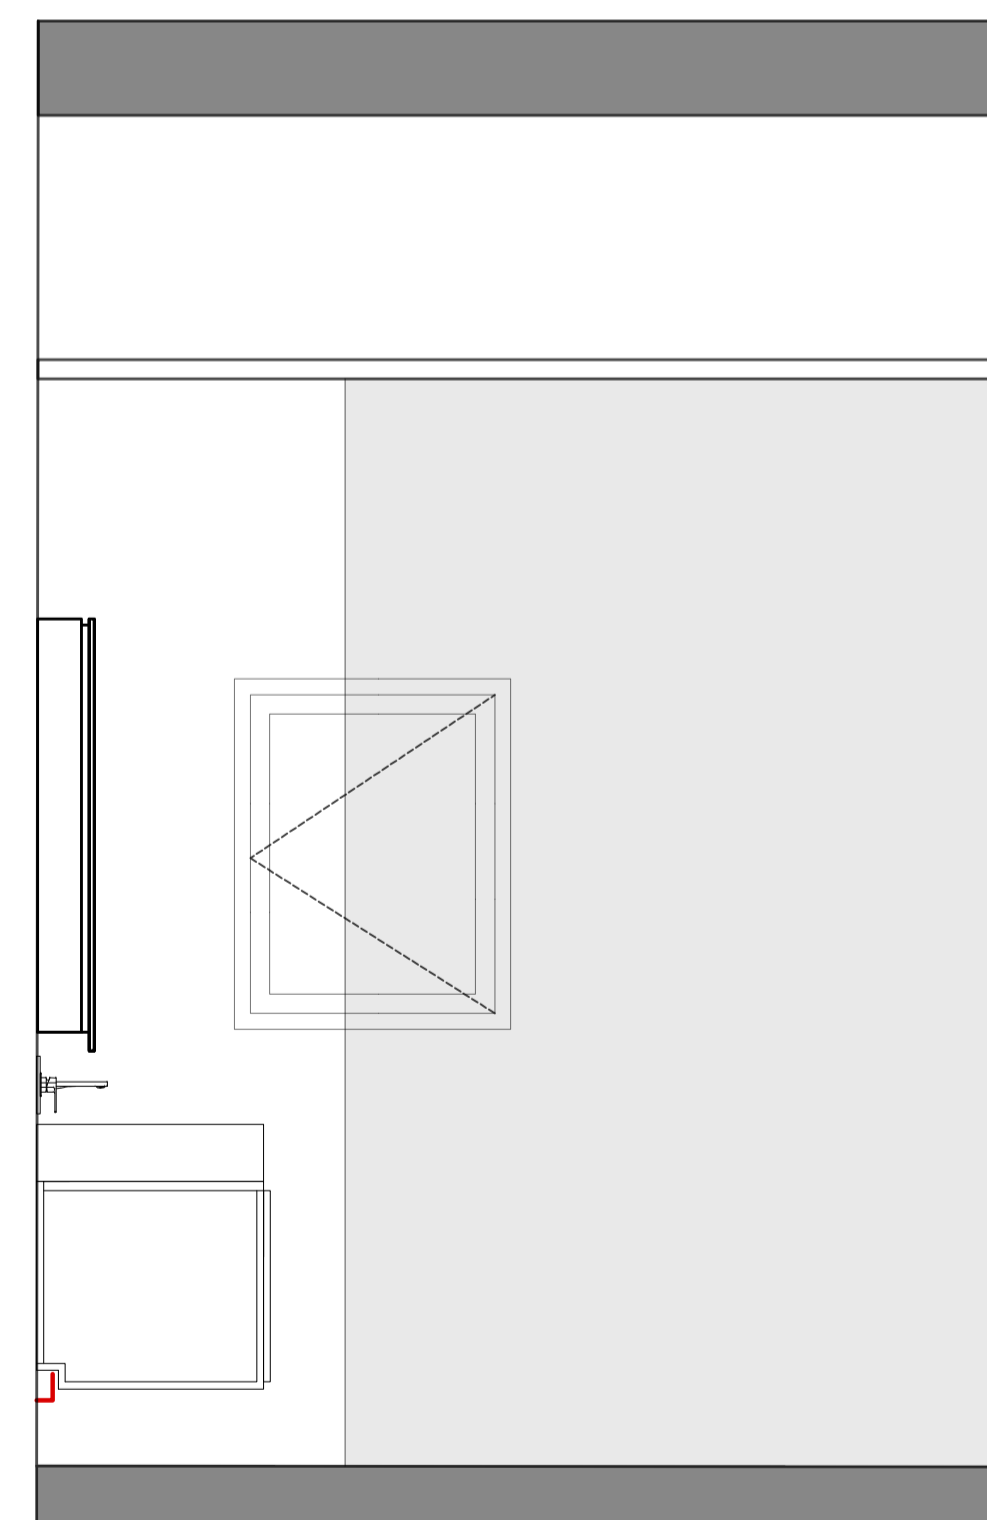

02
A93 **ELEVATION**
TILES - GUEST ENSUITE


NOTES:

KEY PLAN

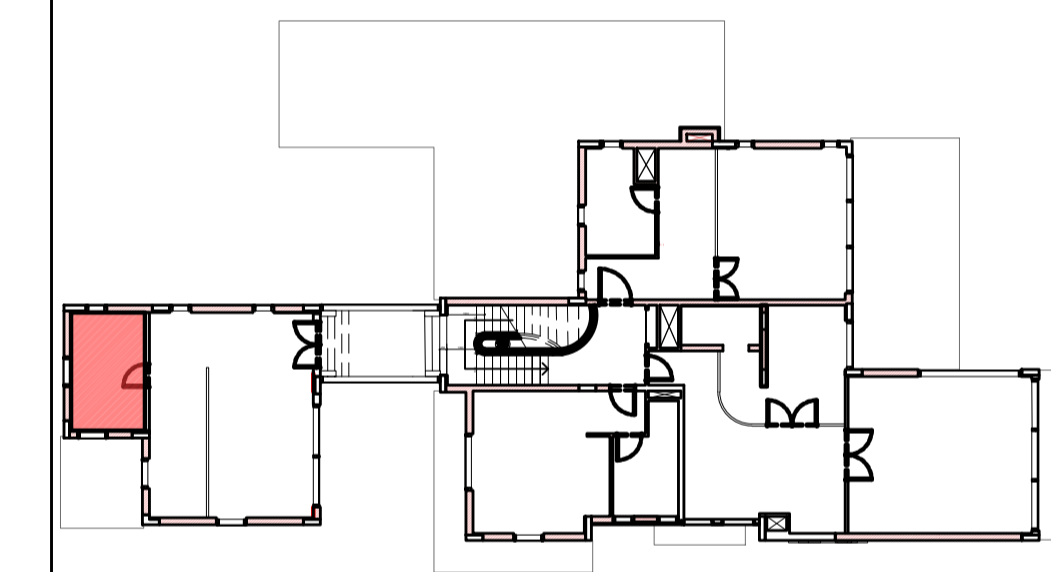


ISSUES:


No:	Date	Description	Sign off by:
		RIBA STAGE 1	

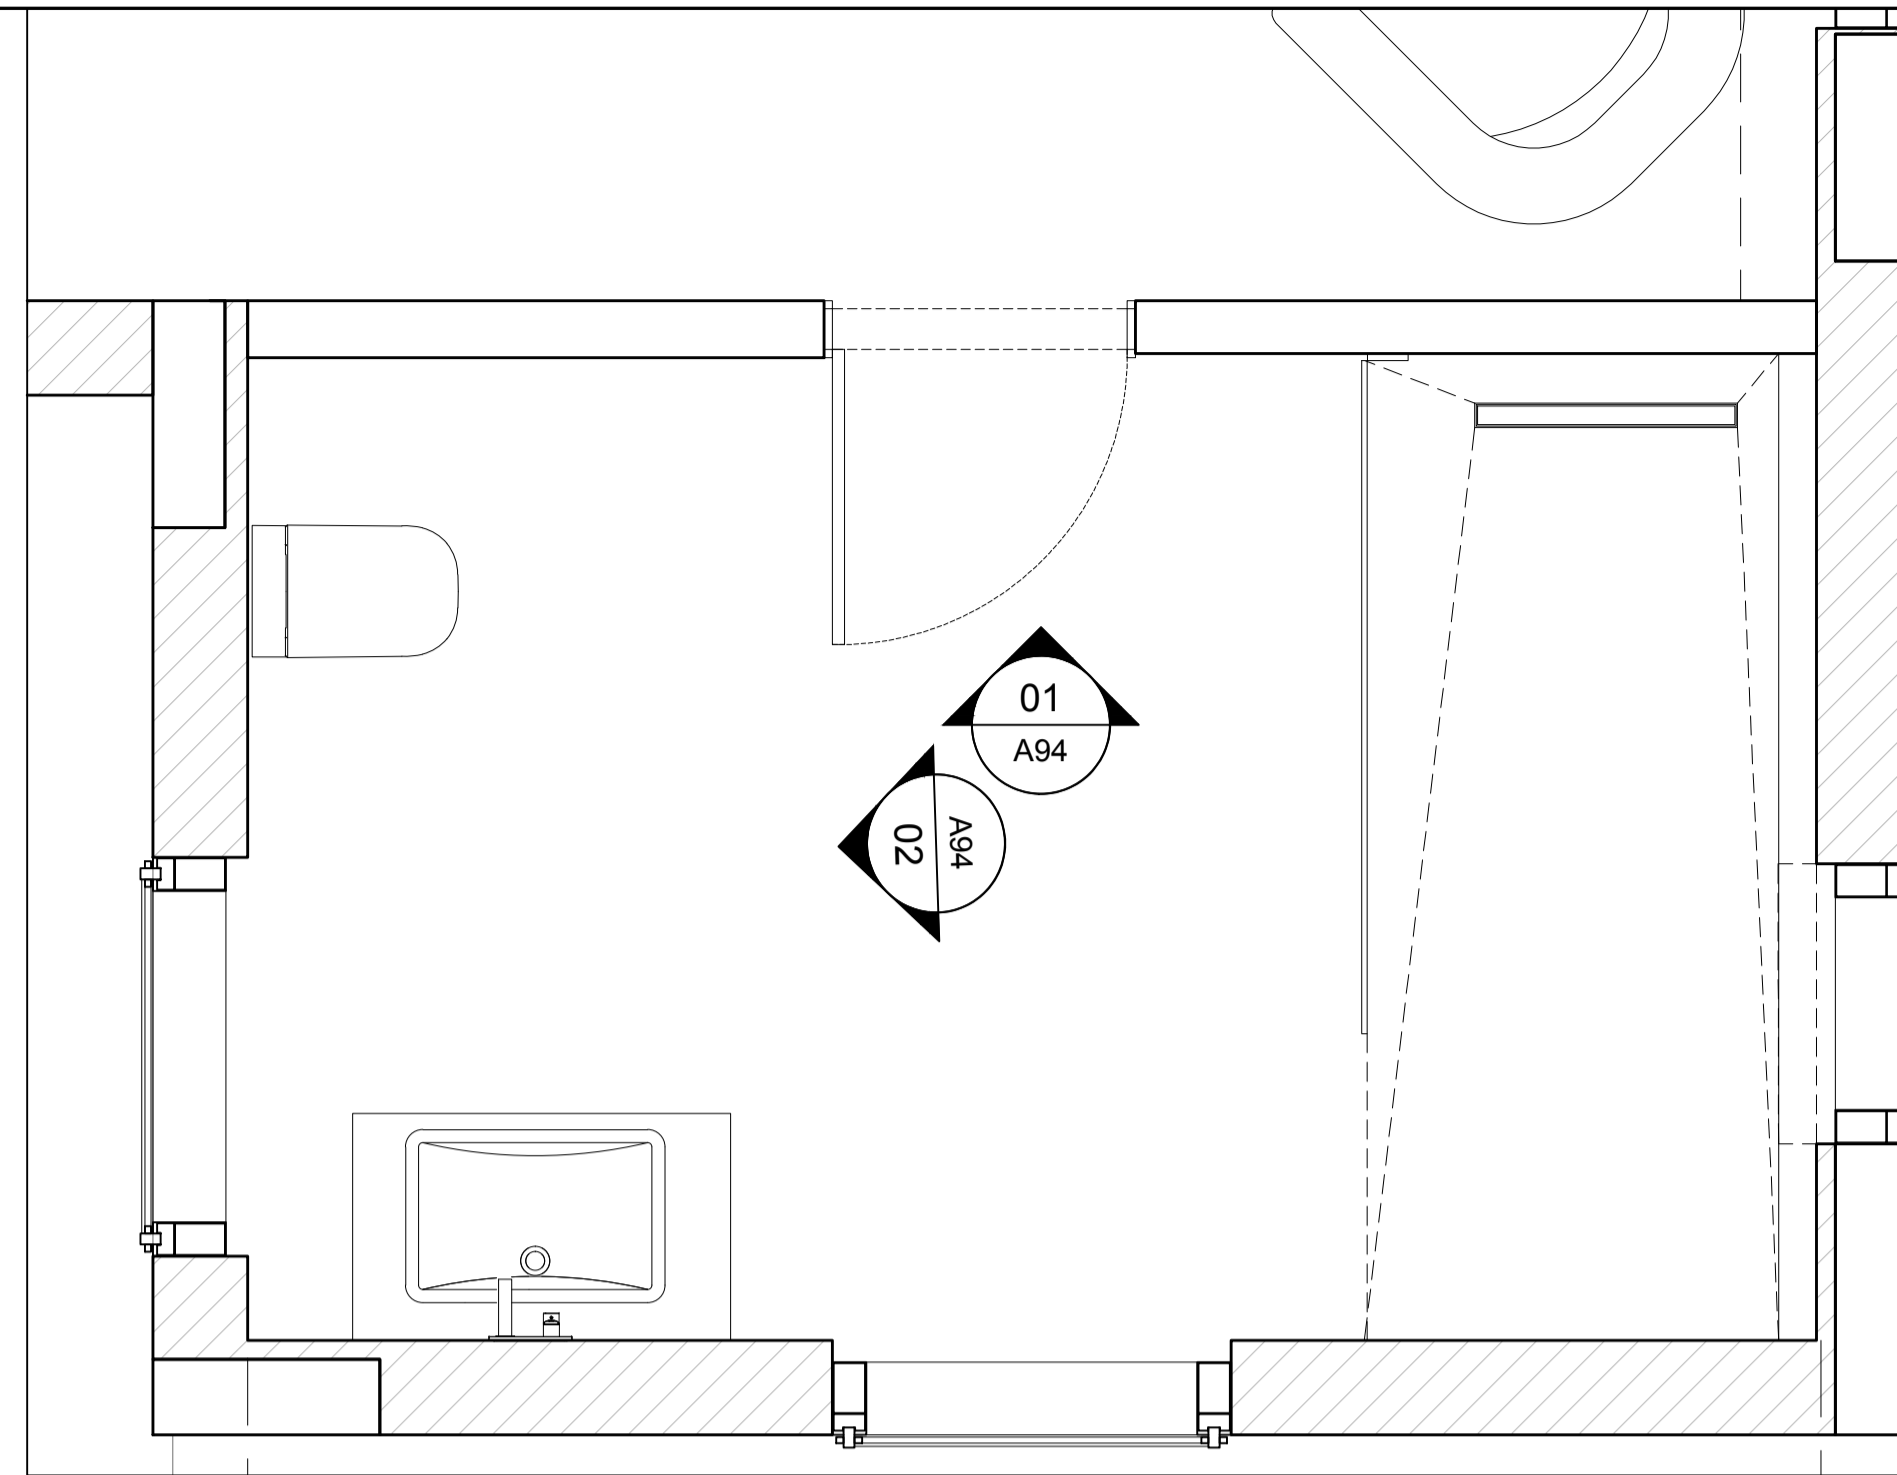

01
A94 **PLAN**
TILES - GUEST ENSUITE

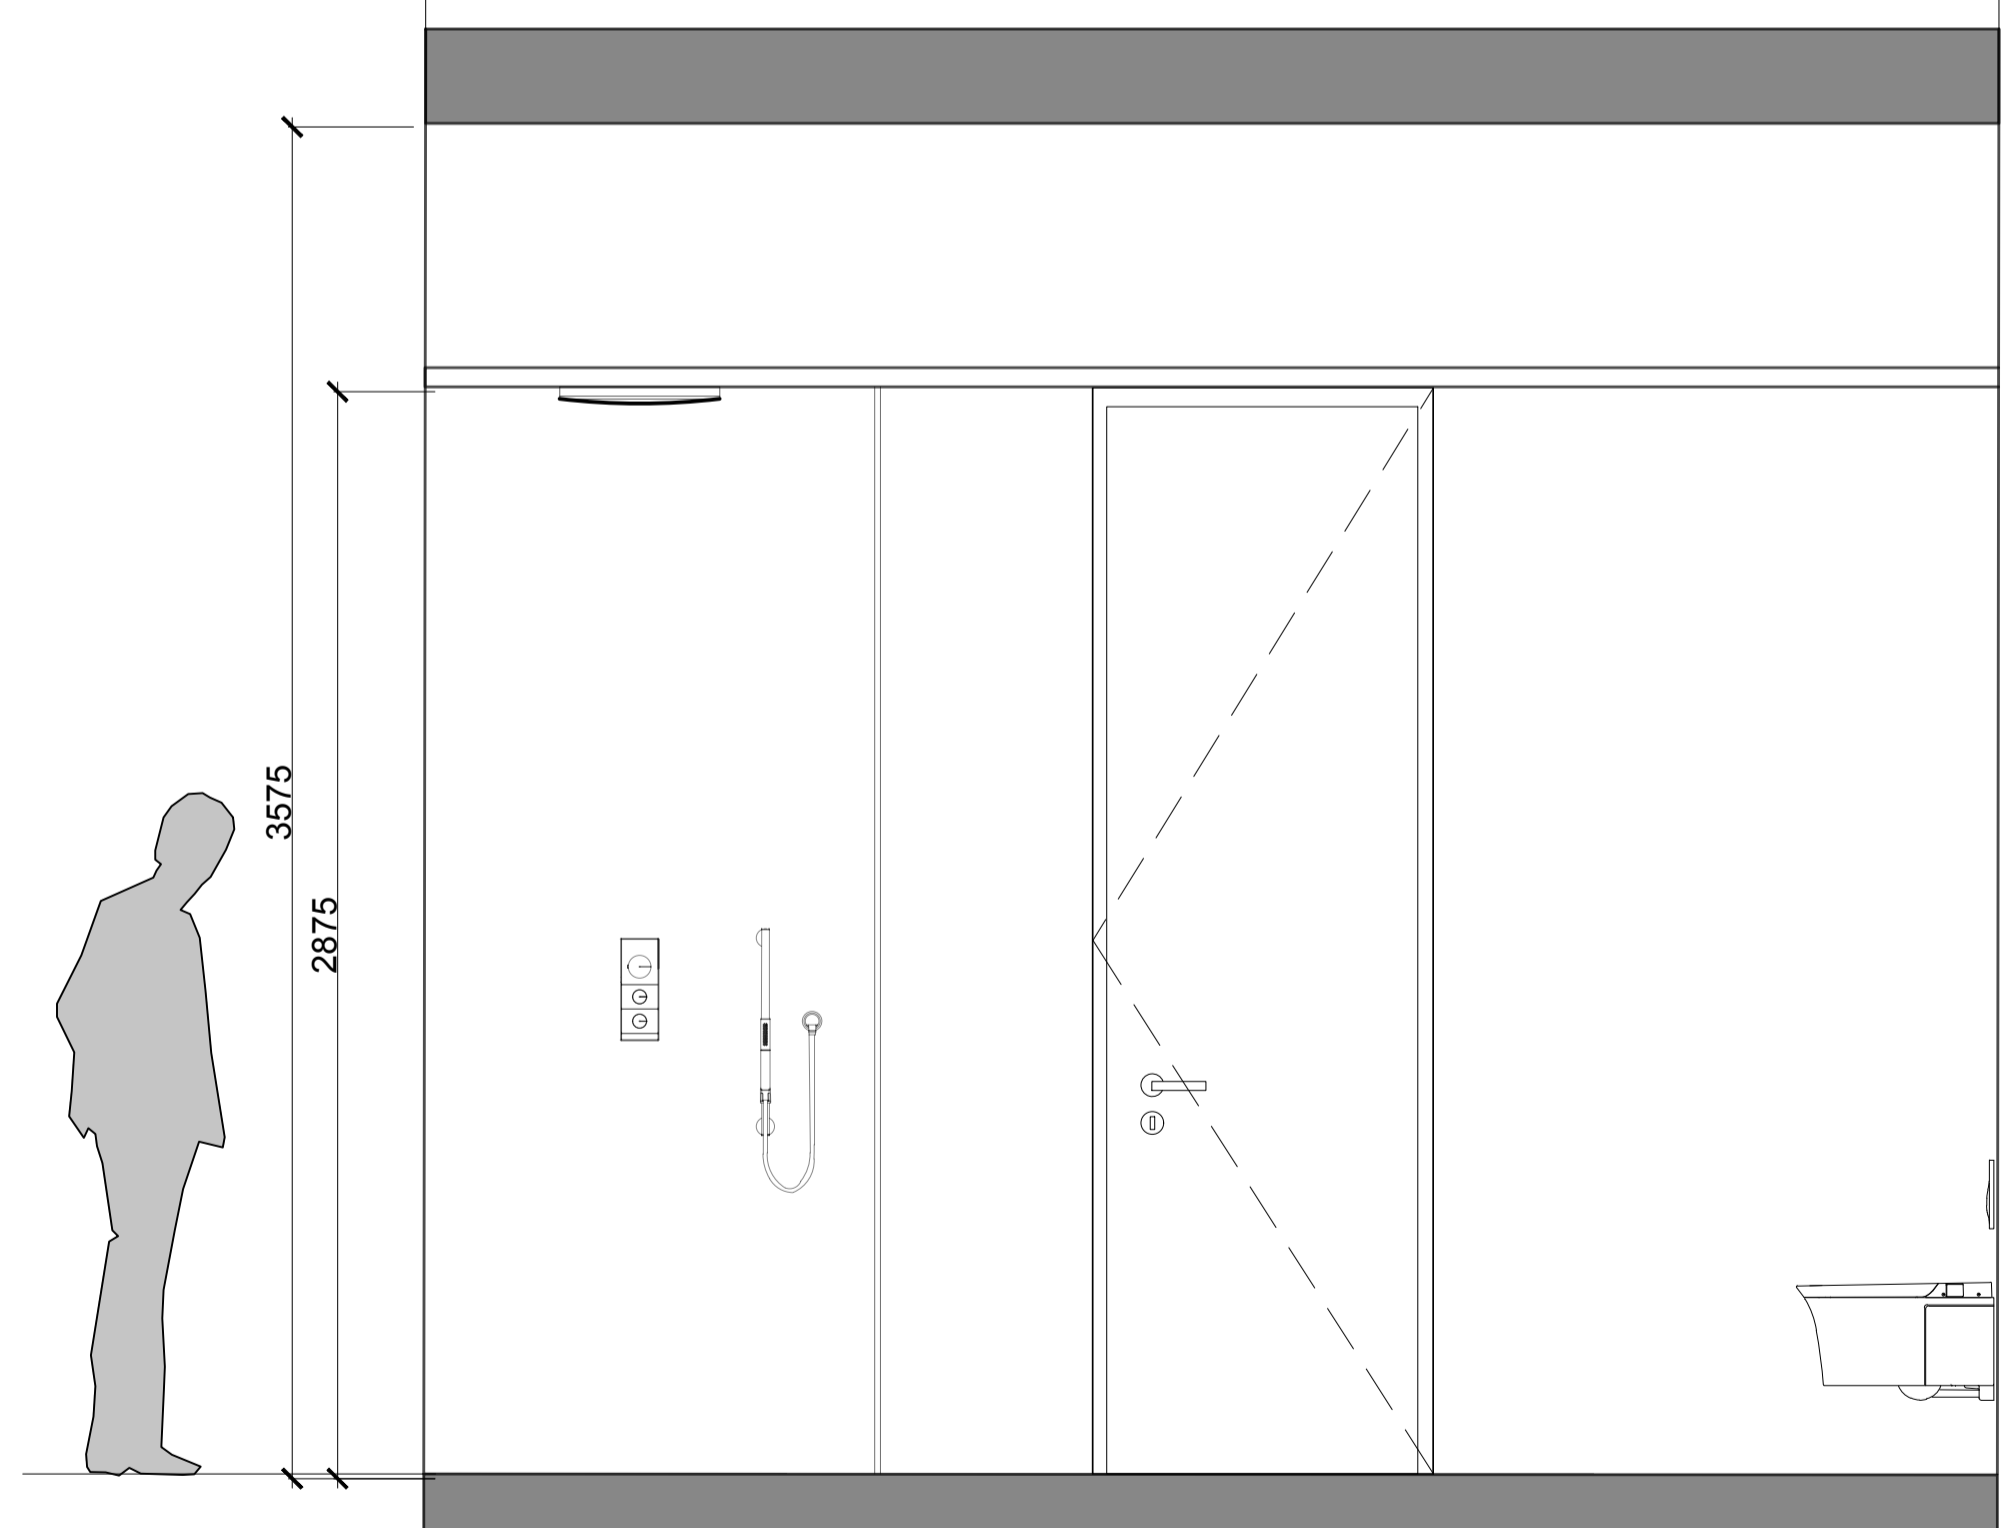


01
A94 **ELEVATION**
TILES - GUEST ENSUITE

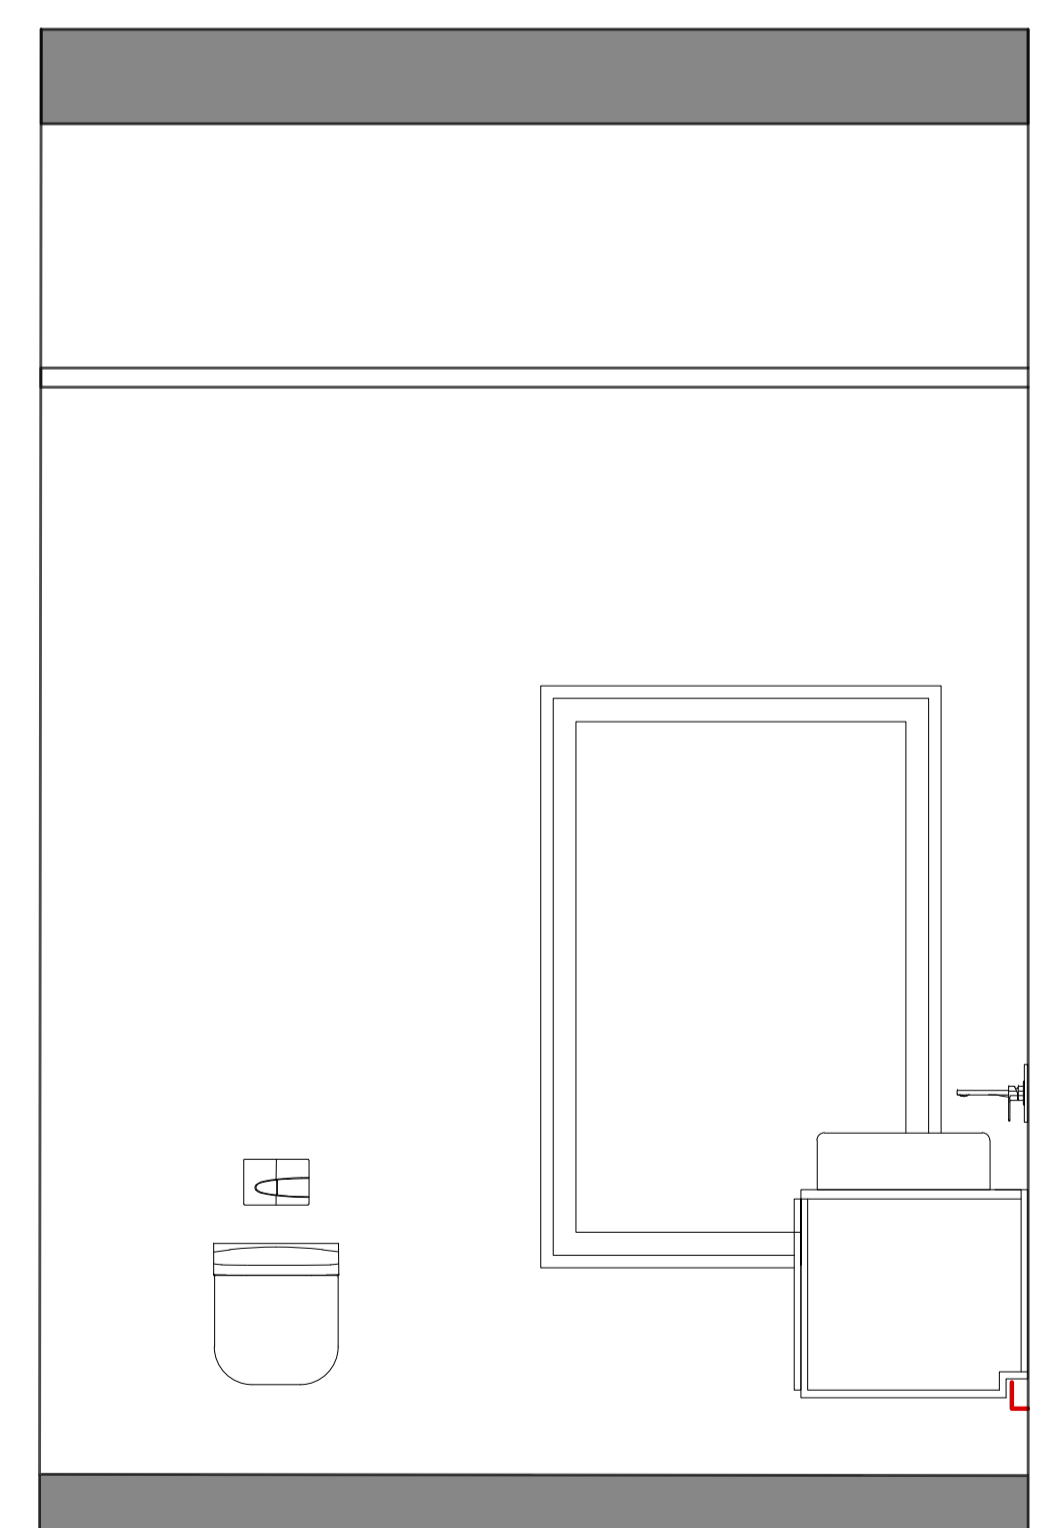

02
A94 **ELEVATION**
TILES - GUEST ENSUITE

NOTES:


KEY PLAN

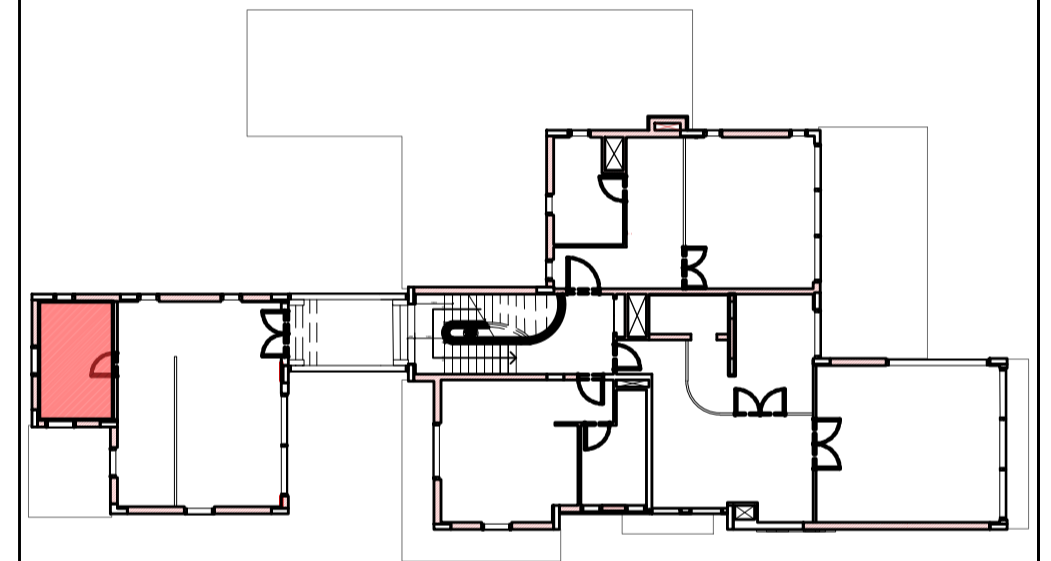

ISSUES:

No:	Date	Description	Sign off by:
		RIBA STAGE 1	


NOTES:

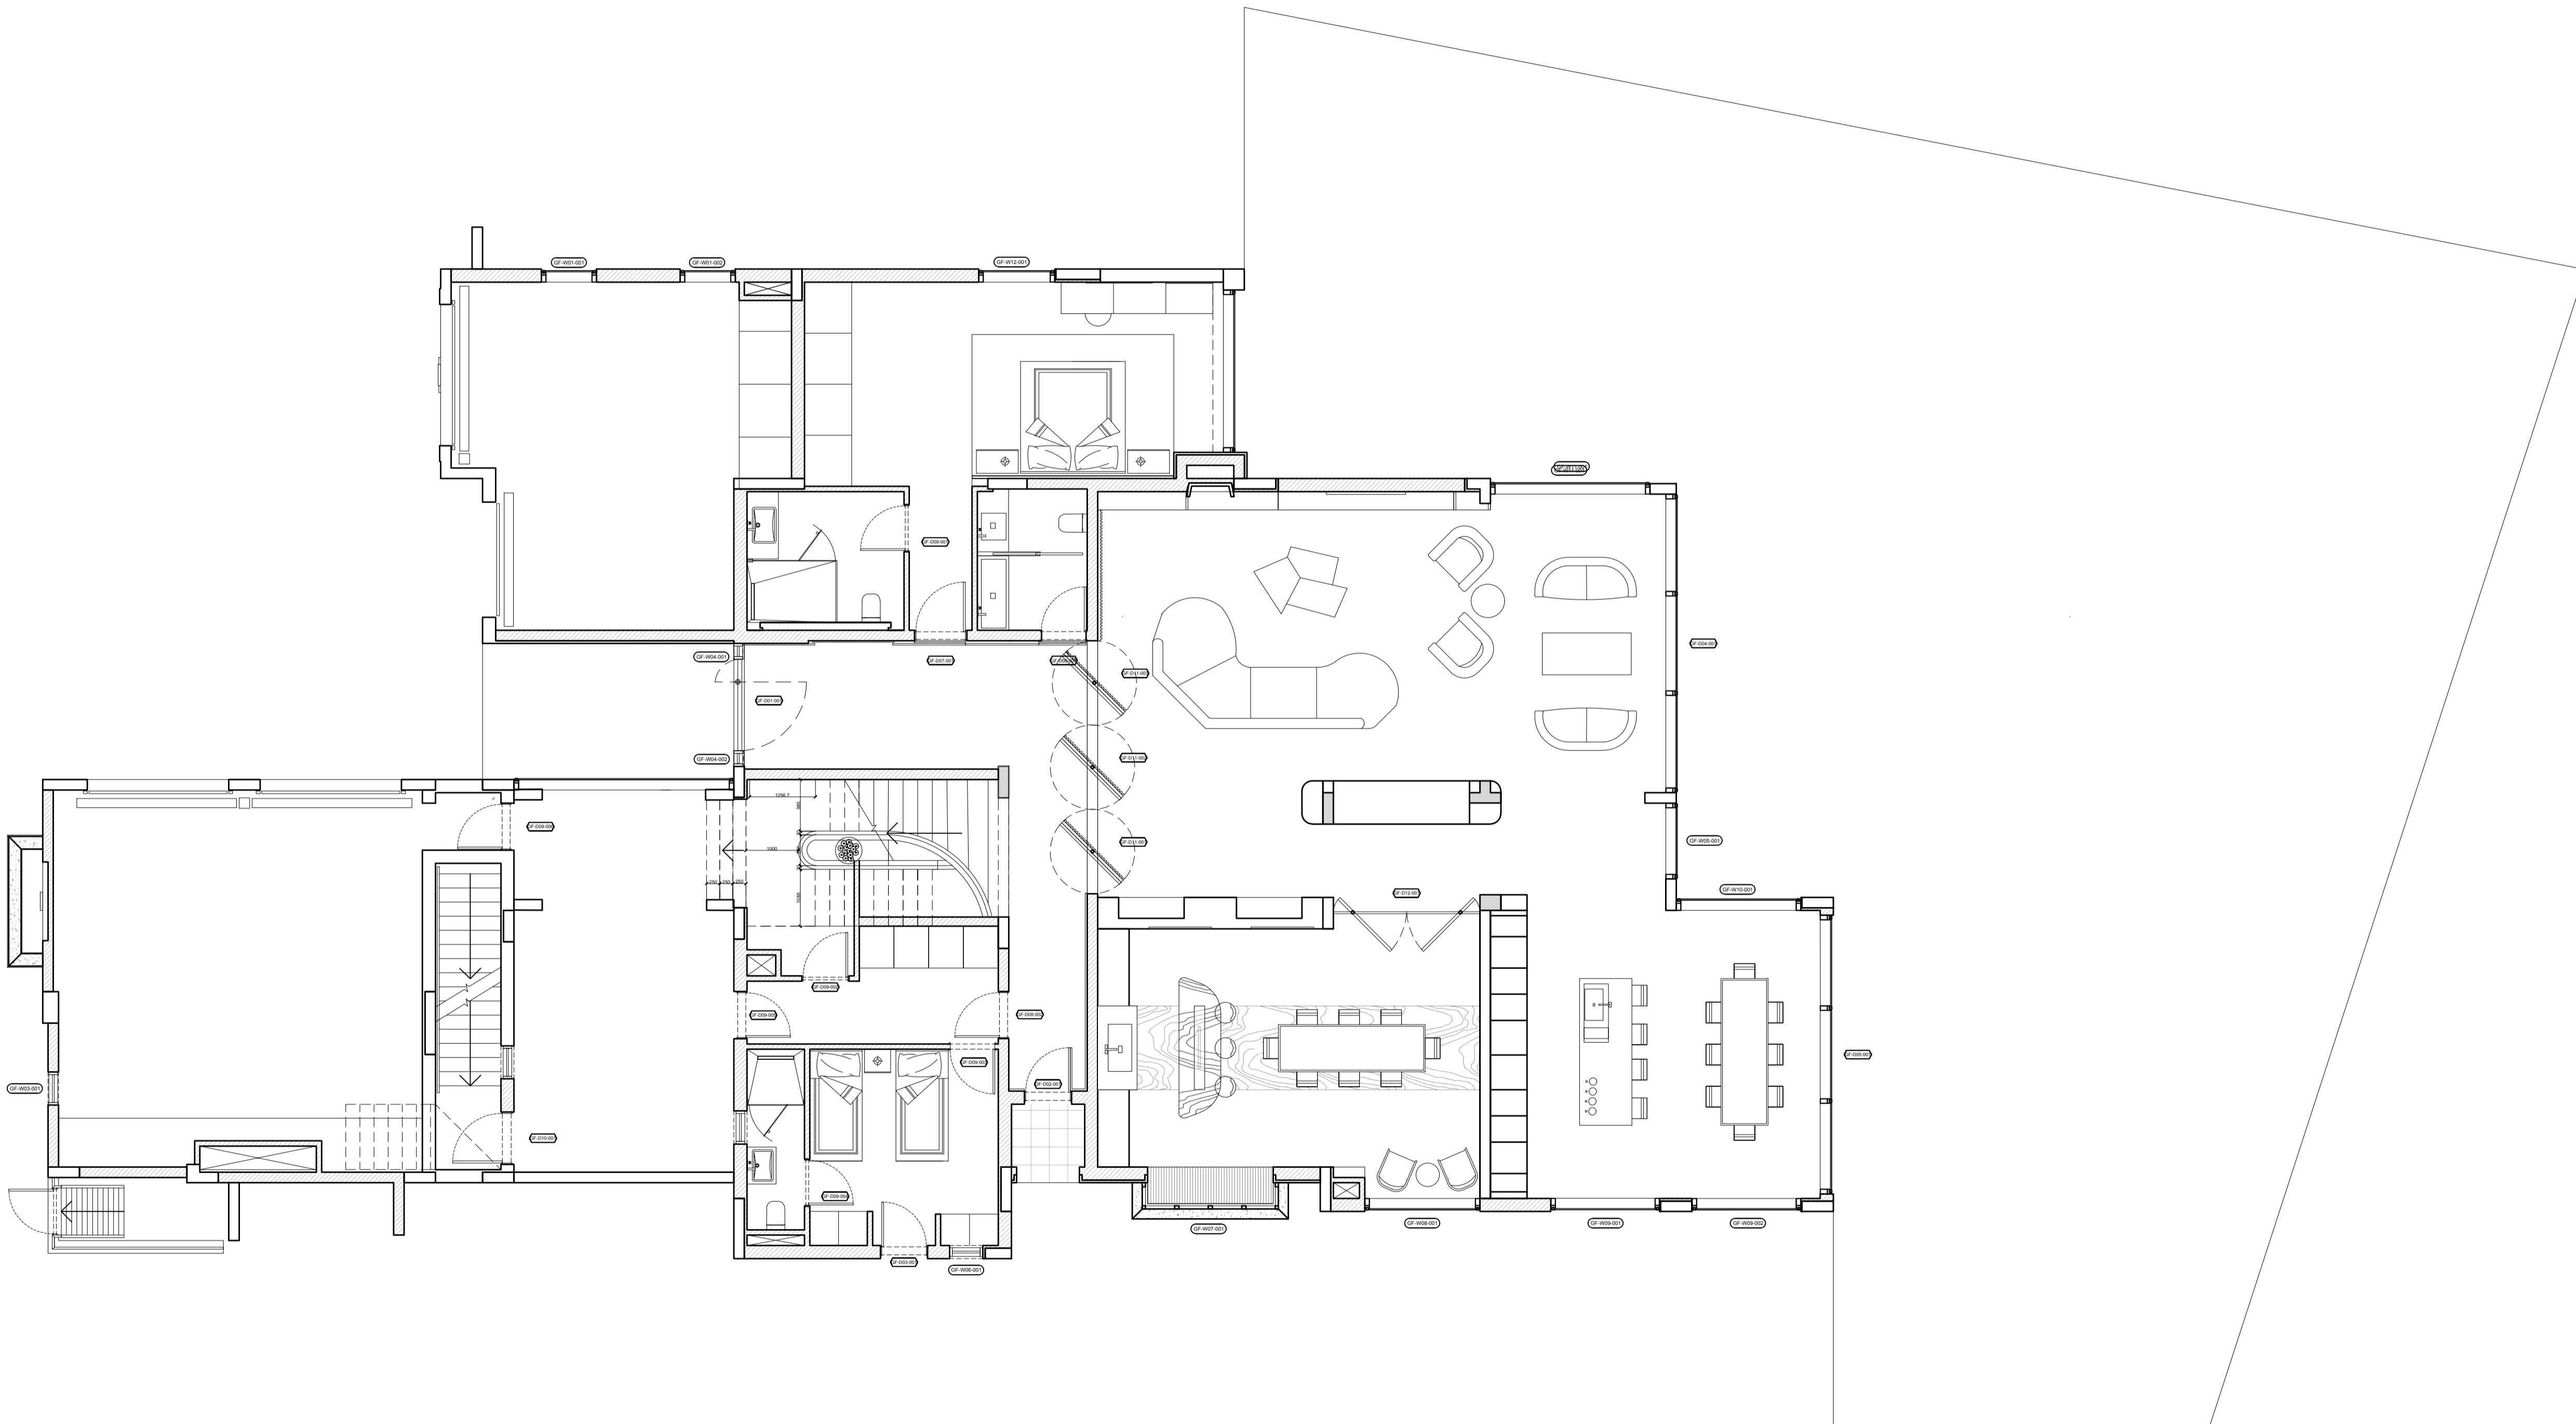

ISSUES:

No:	Date	Description	Sign off by:
		RIBA STAGE 1	


NOTES:

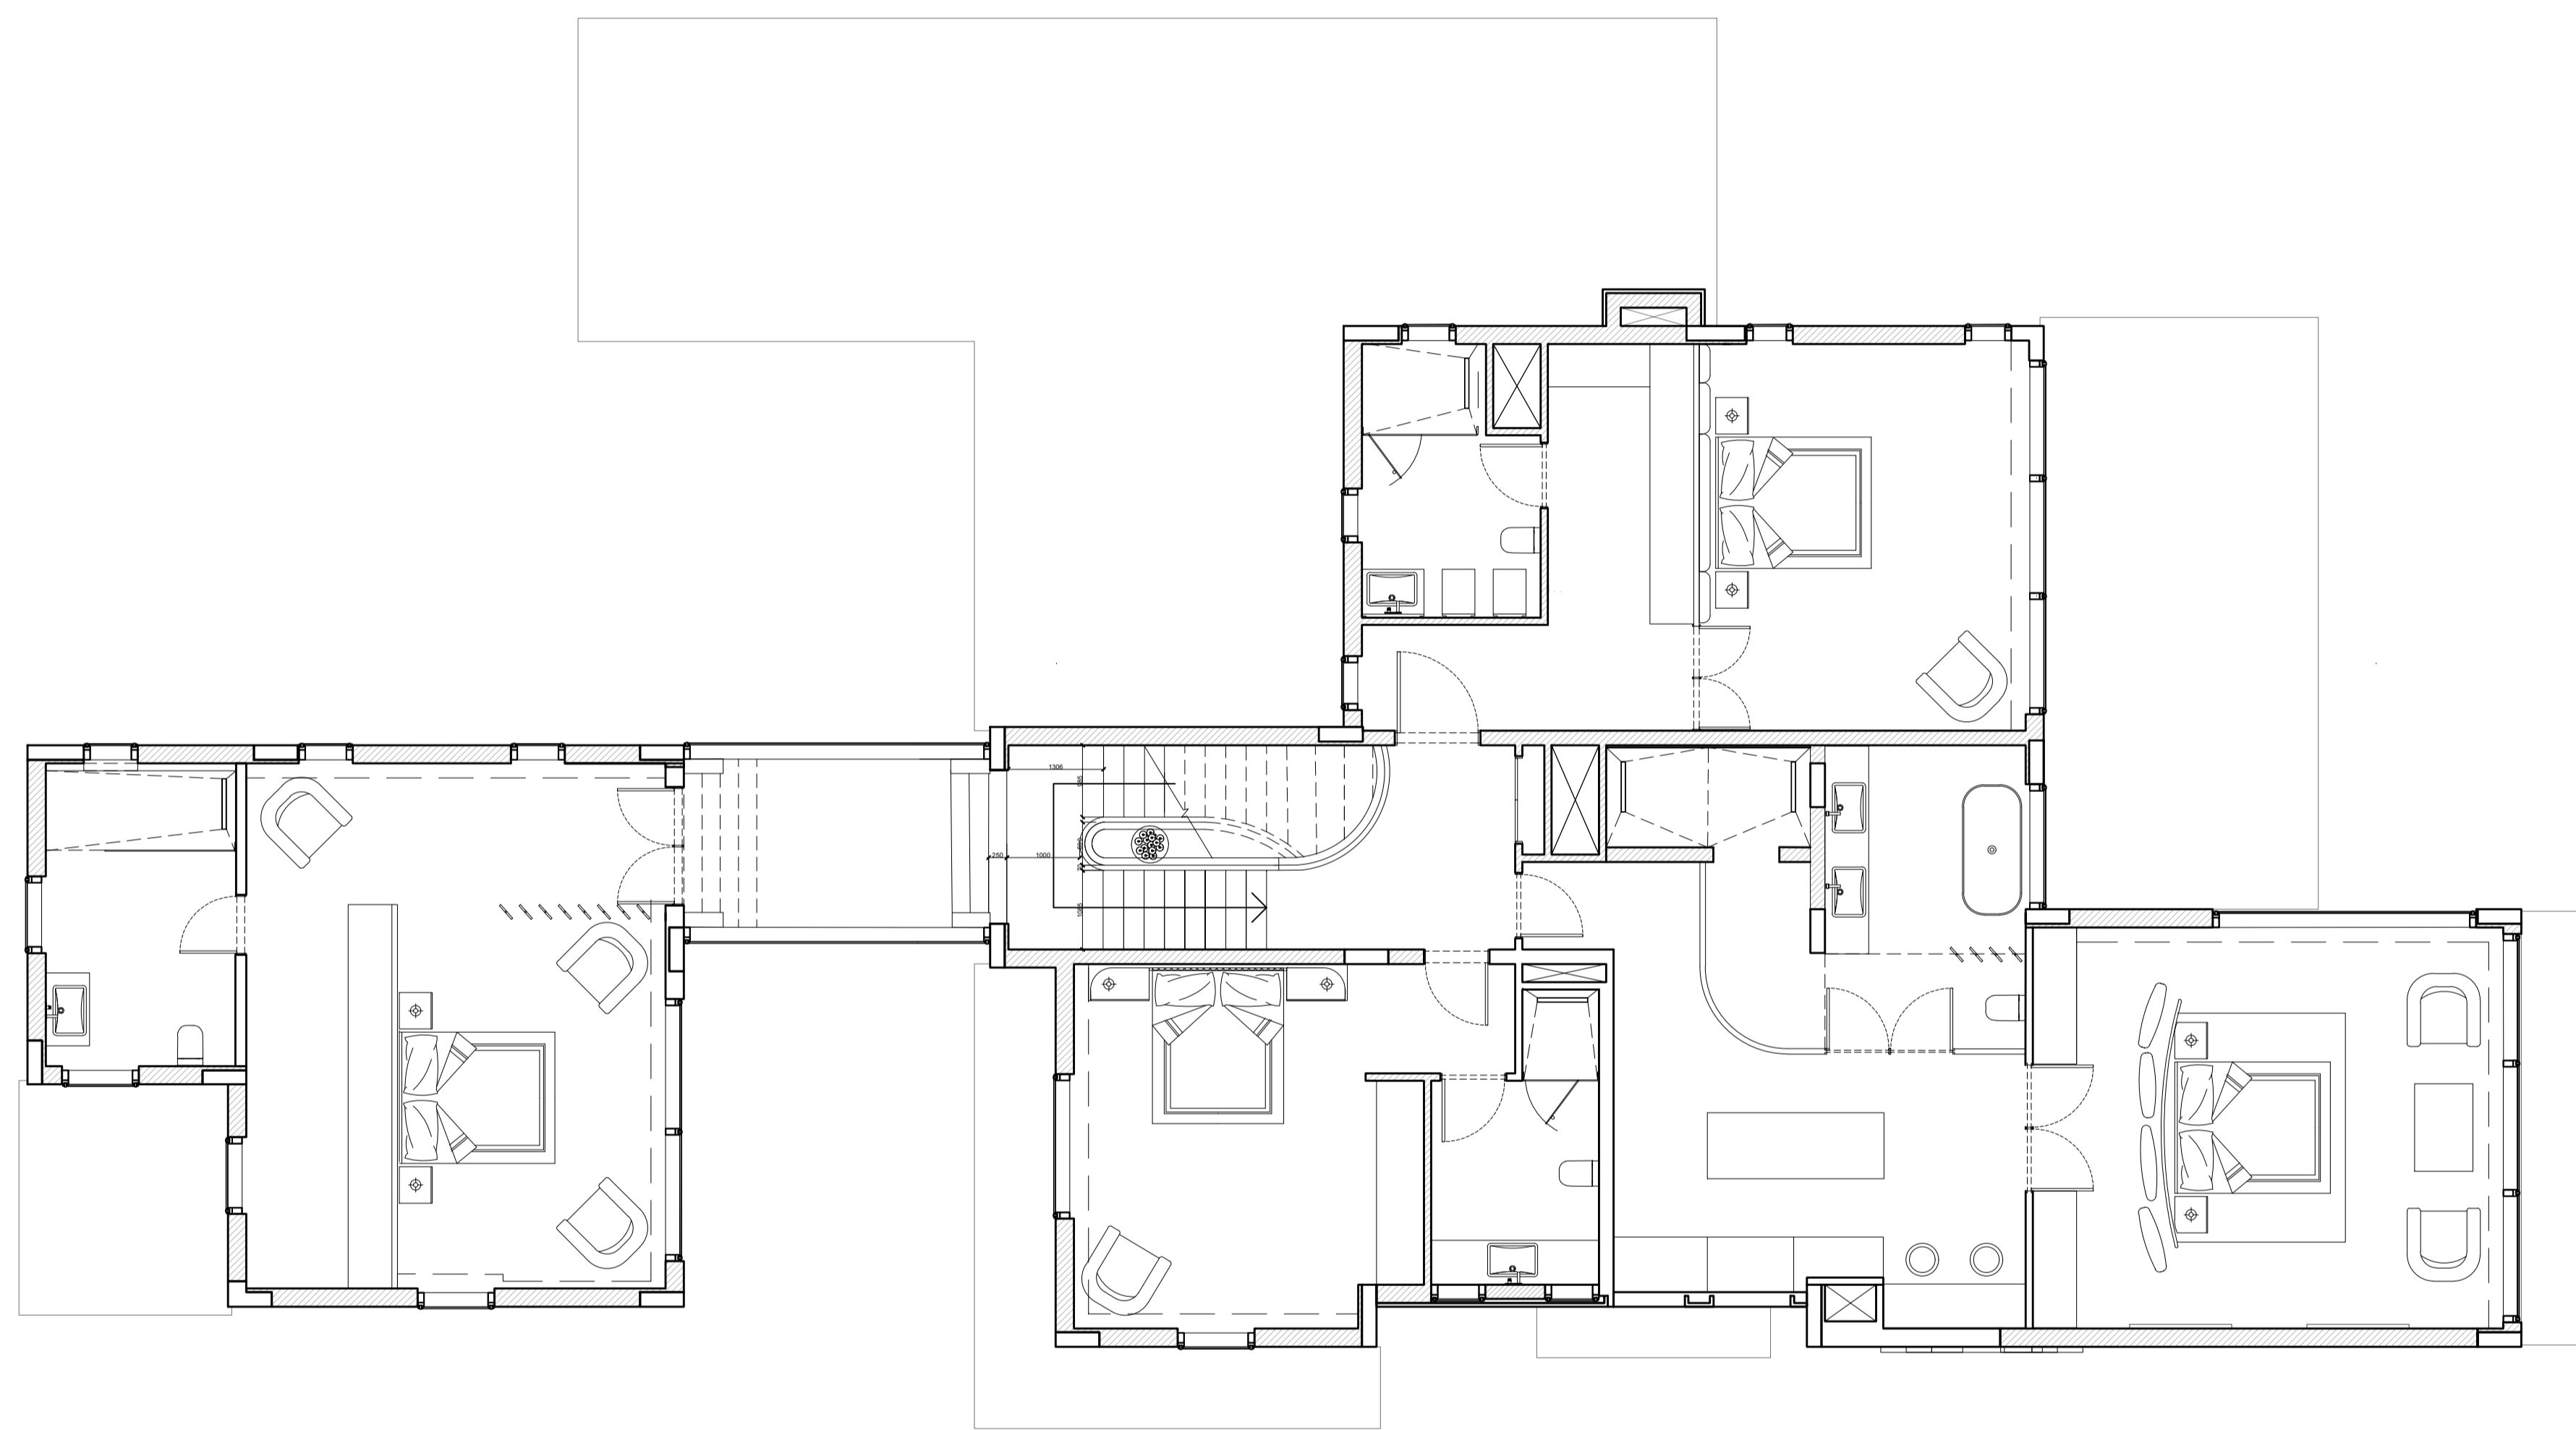

ISSUES:


No:	Date	Description	Sign off by:
		RIBA STAGE 1	

NOTES:

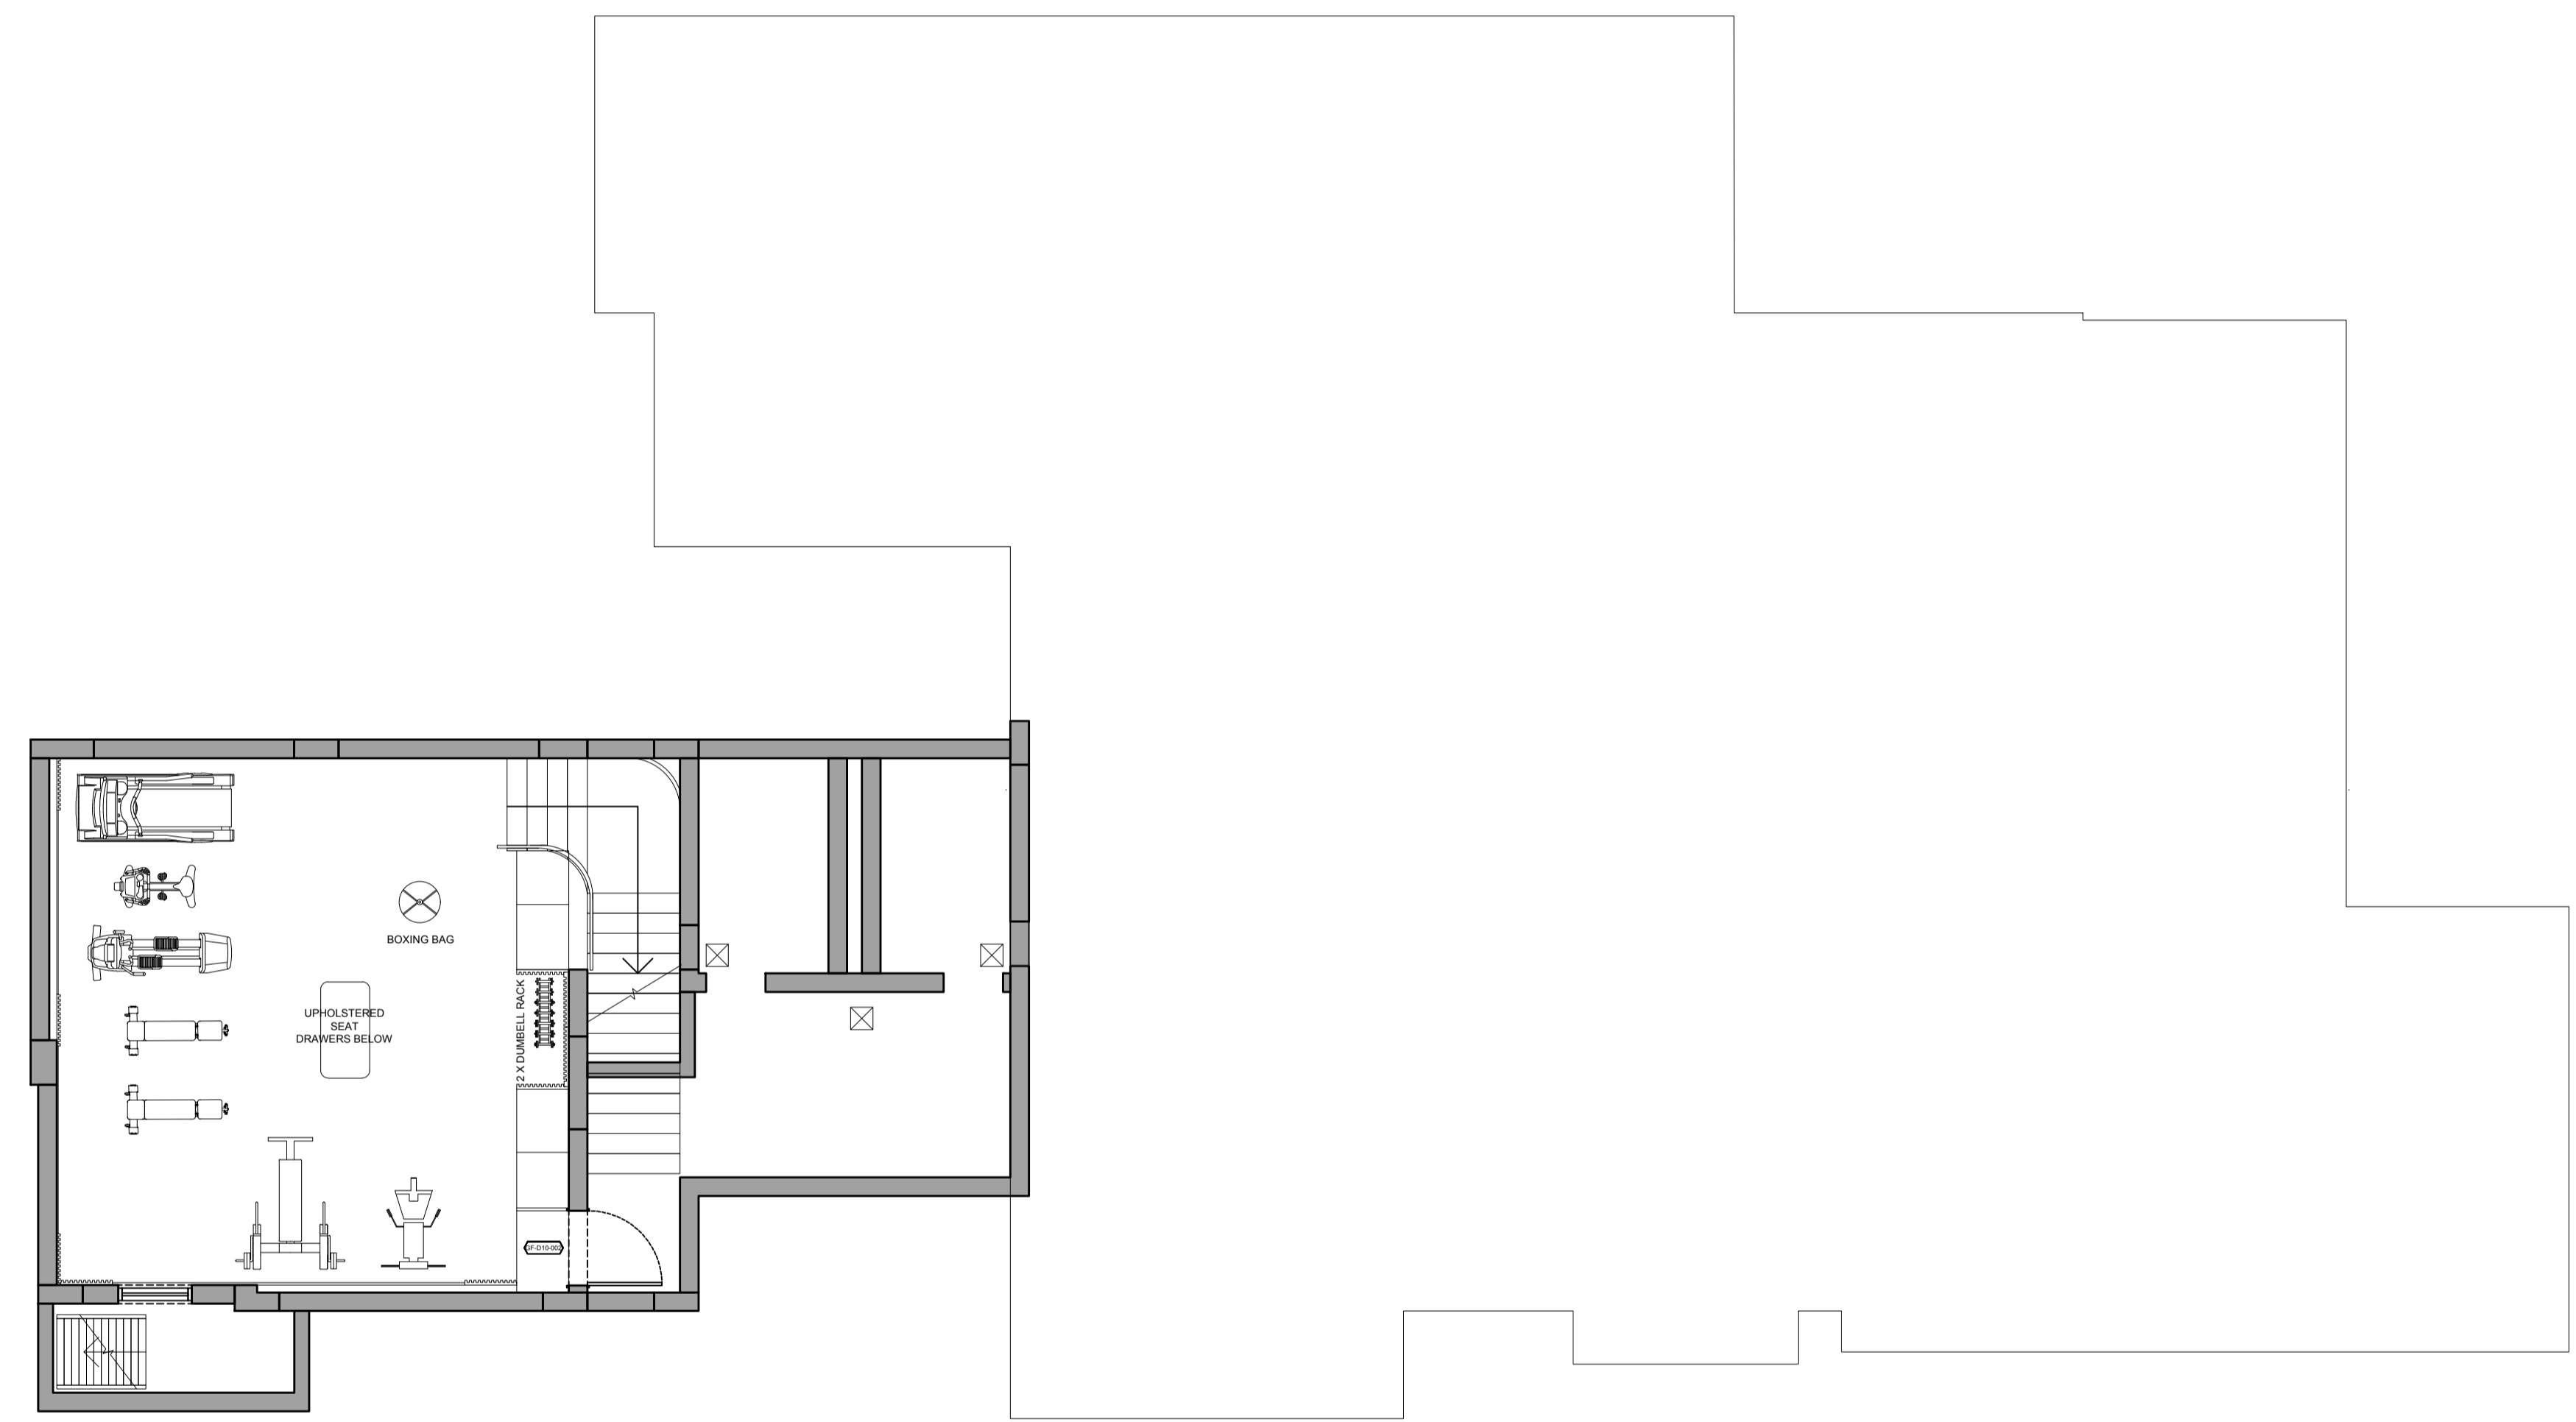


ISSUES:

No:	Date	Description	Sign off by:
		RIBA STAGE 1	

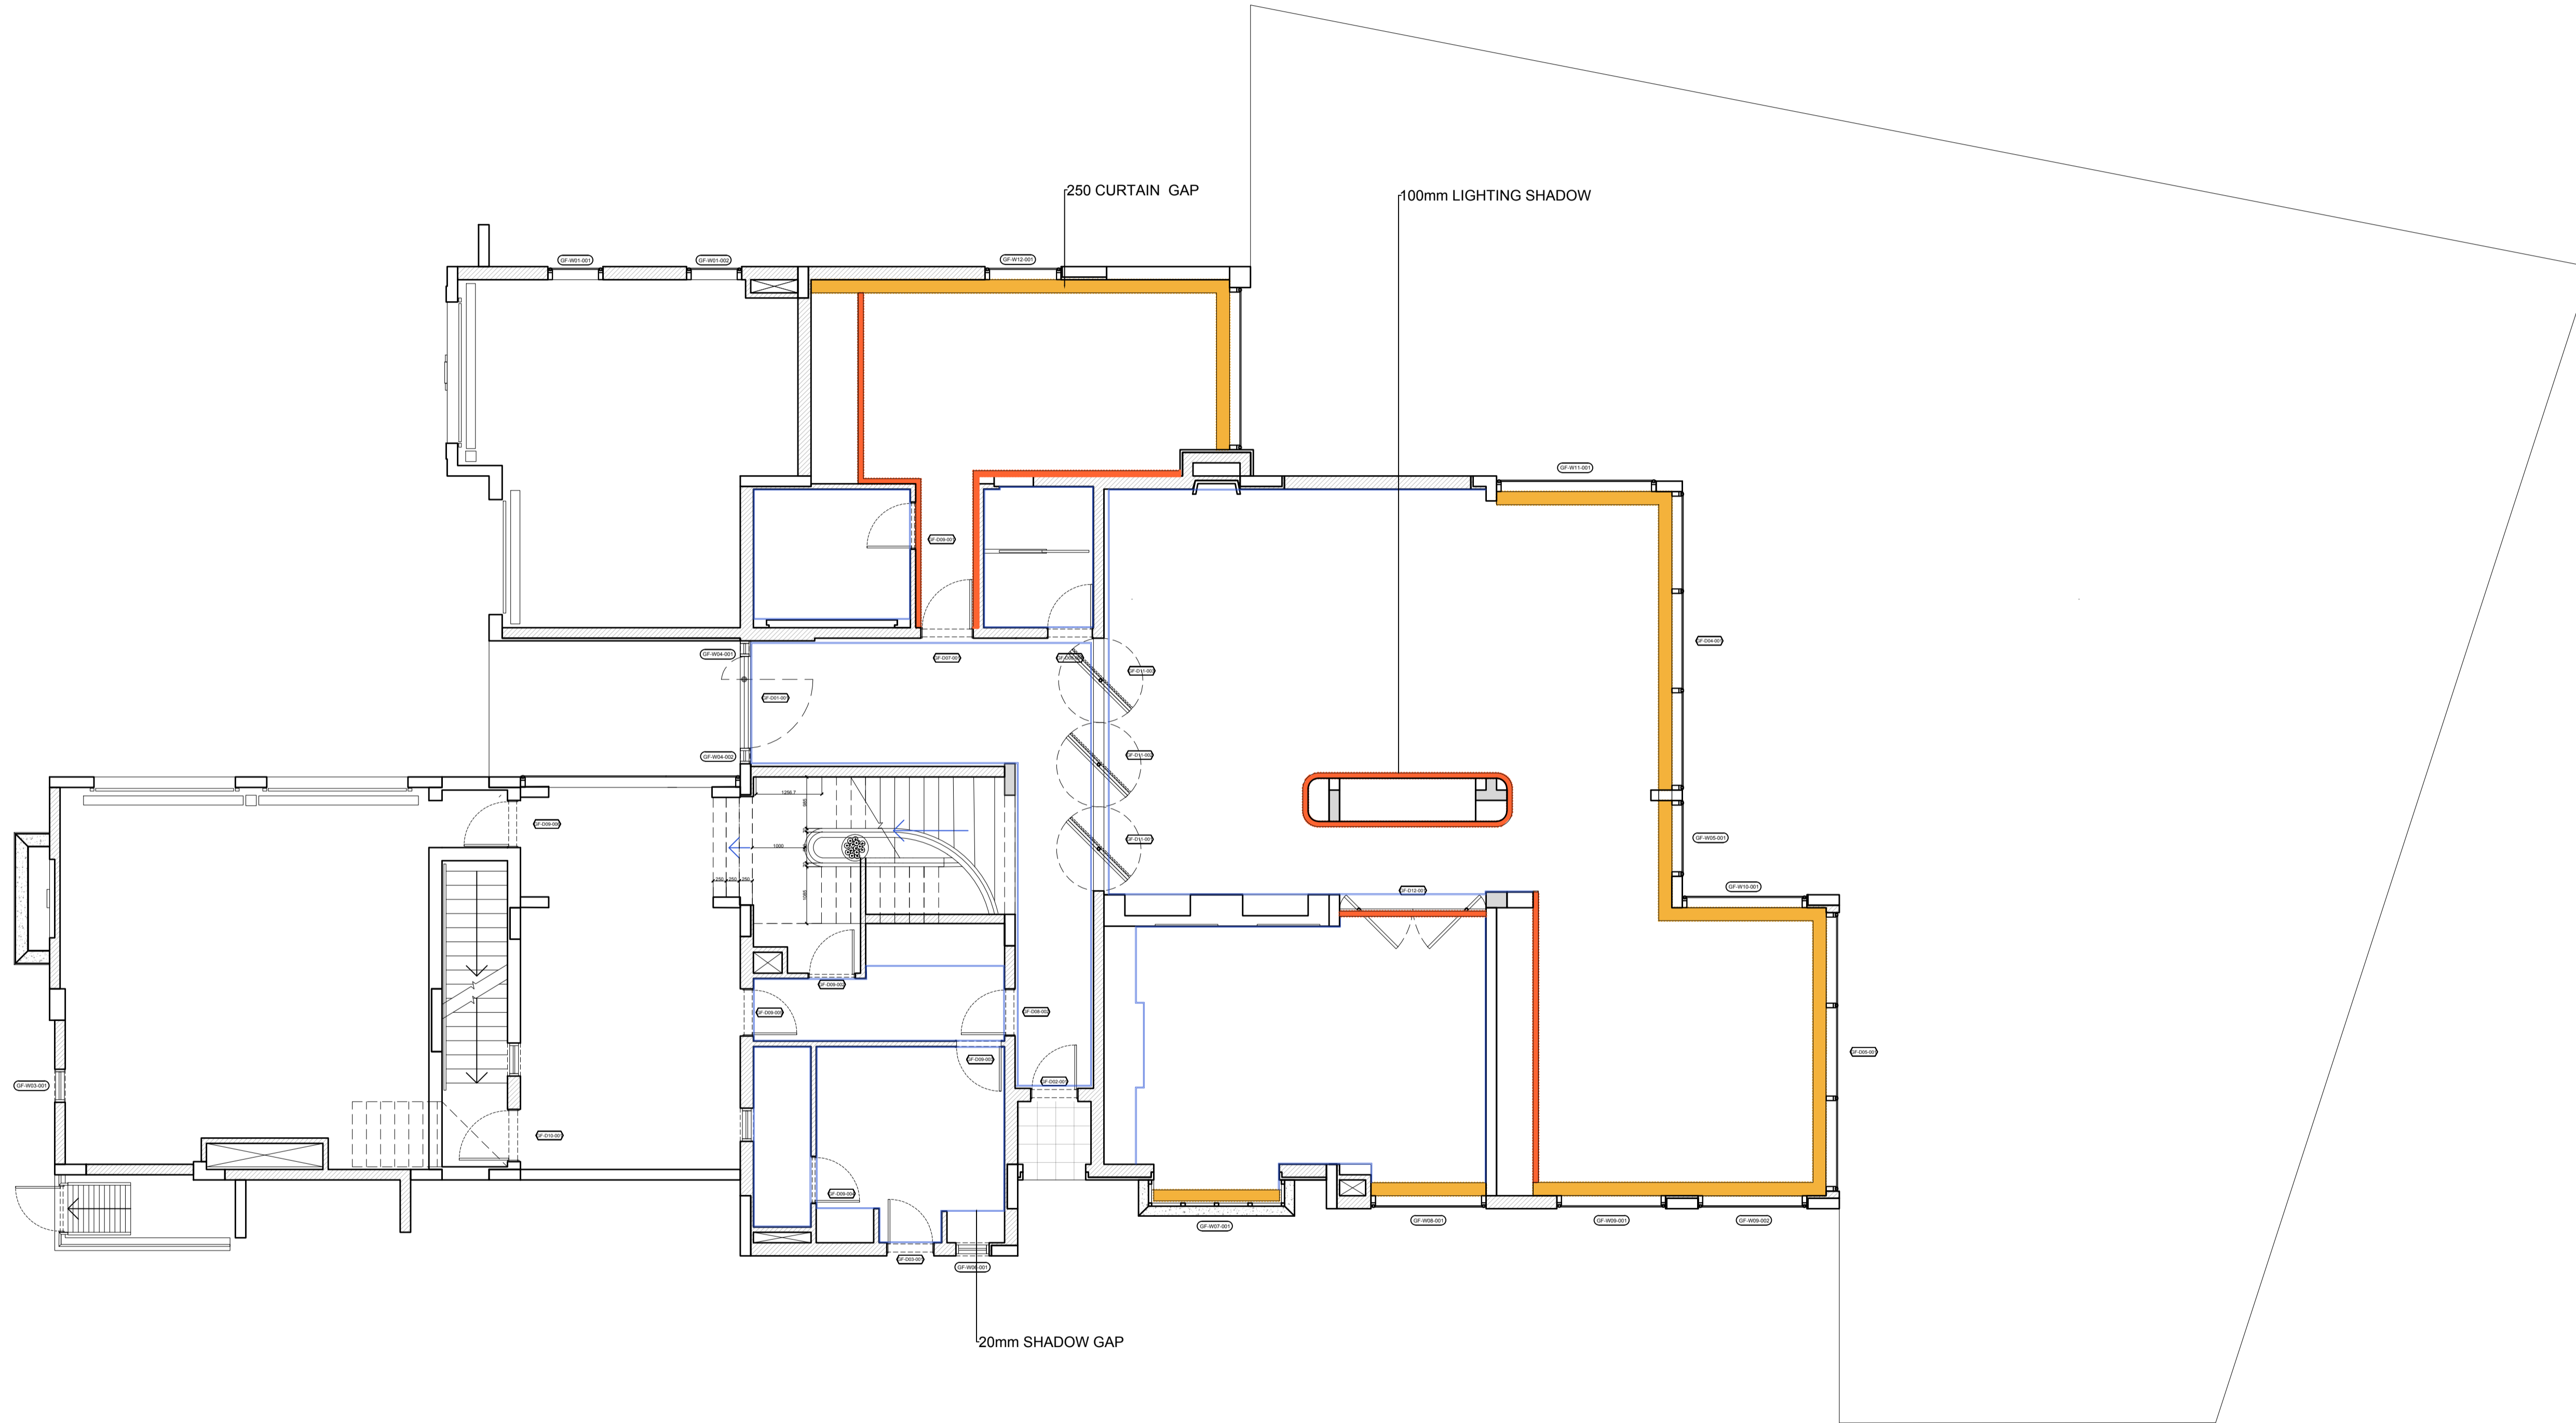

NOTES:


CEILING

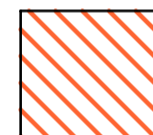-  250mm CURTAIN SHADOW GAP
-  100mm LIGHTING SHADOW GAP
-  20mm SHADOW GAP


ISSUES:

No:	Date	Description	Sign off by:
		RIBA STAGE 1	


NOTES:

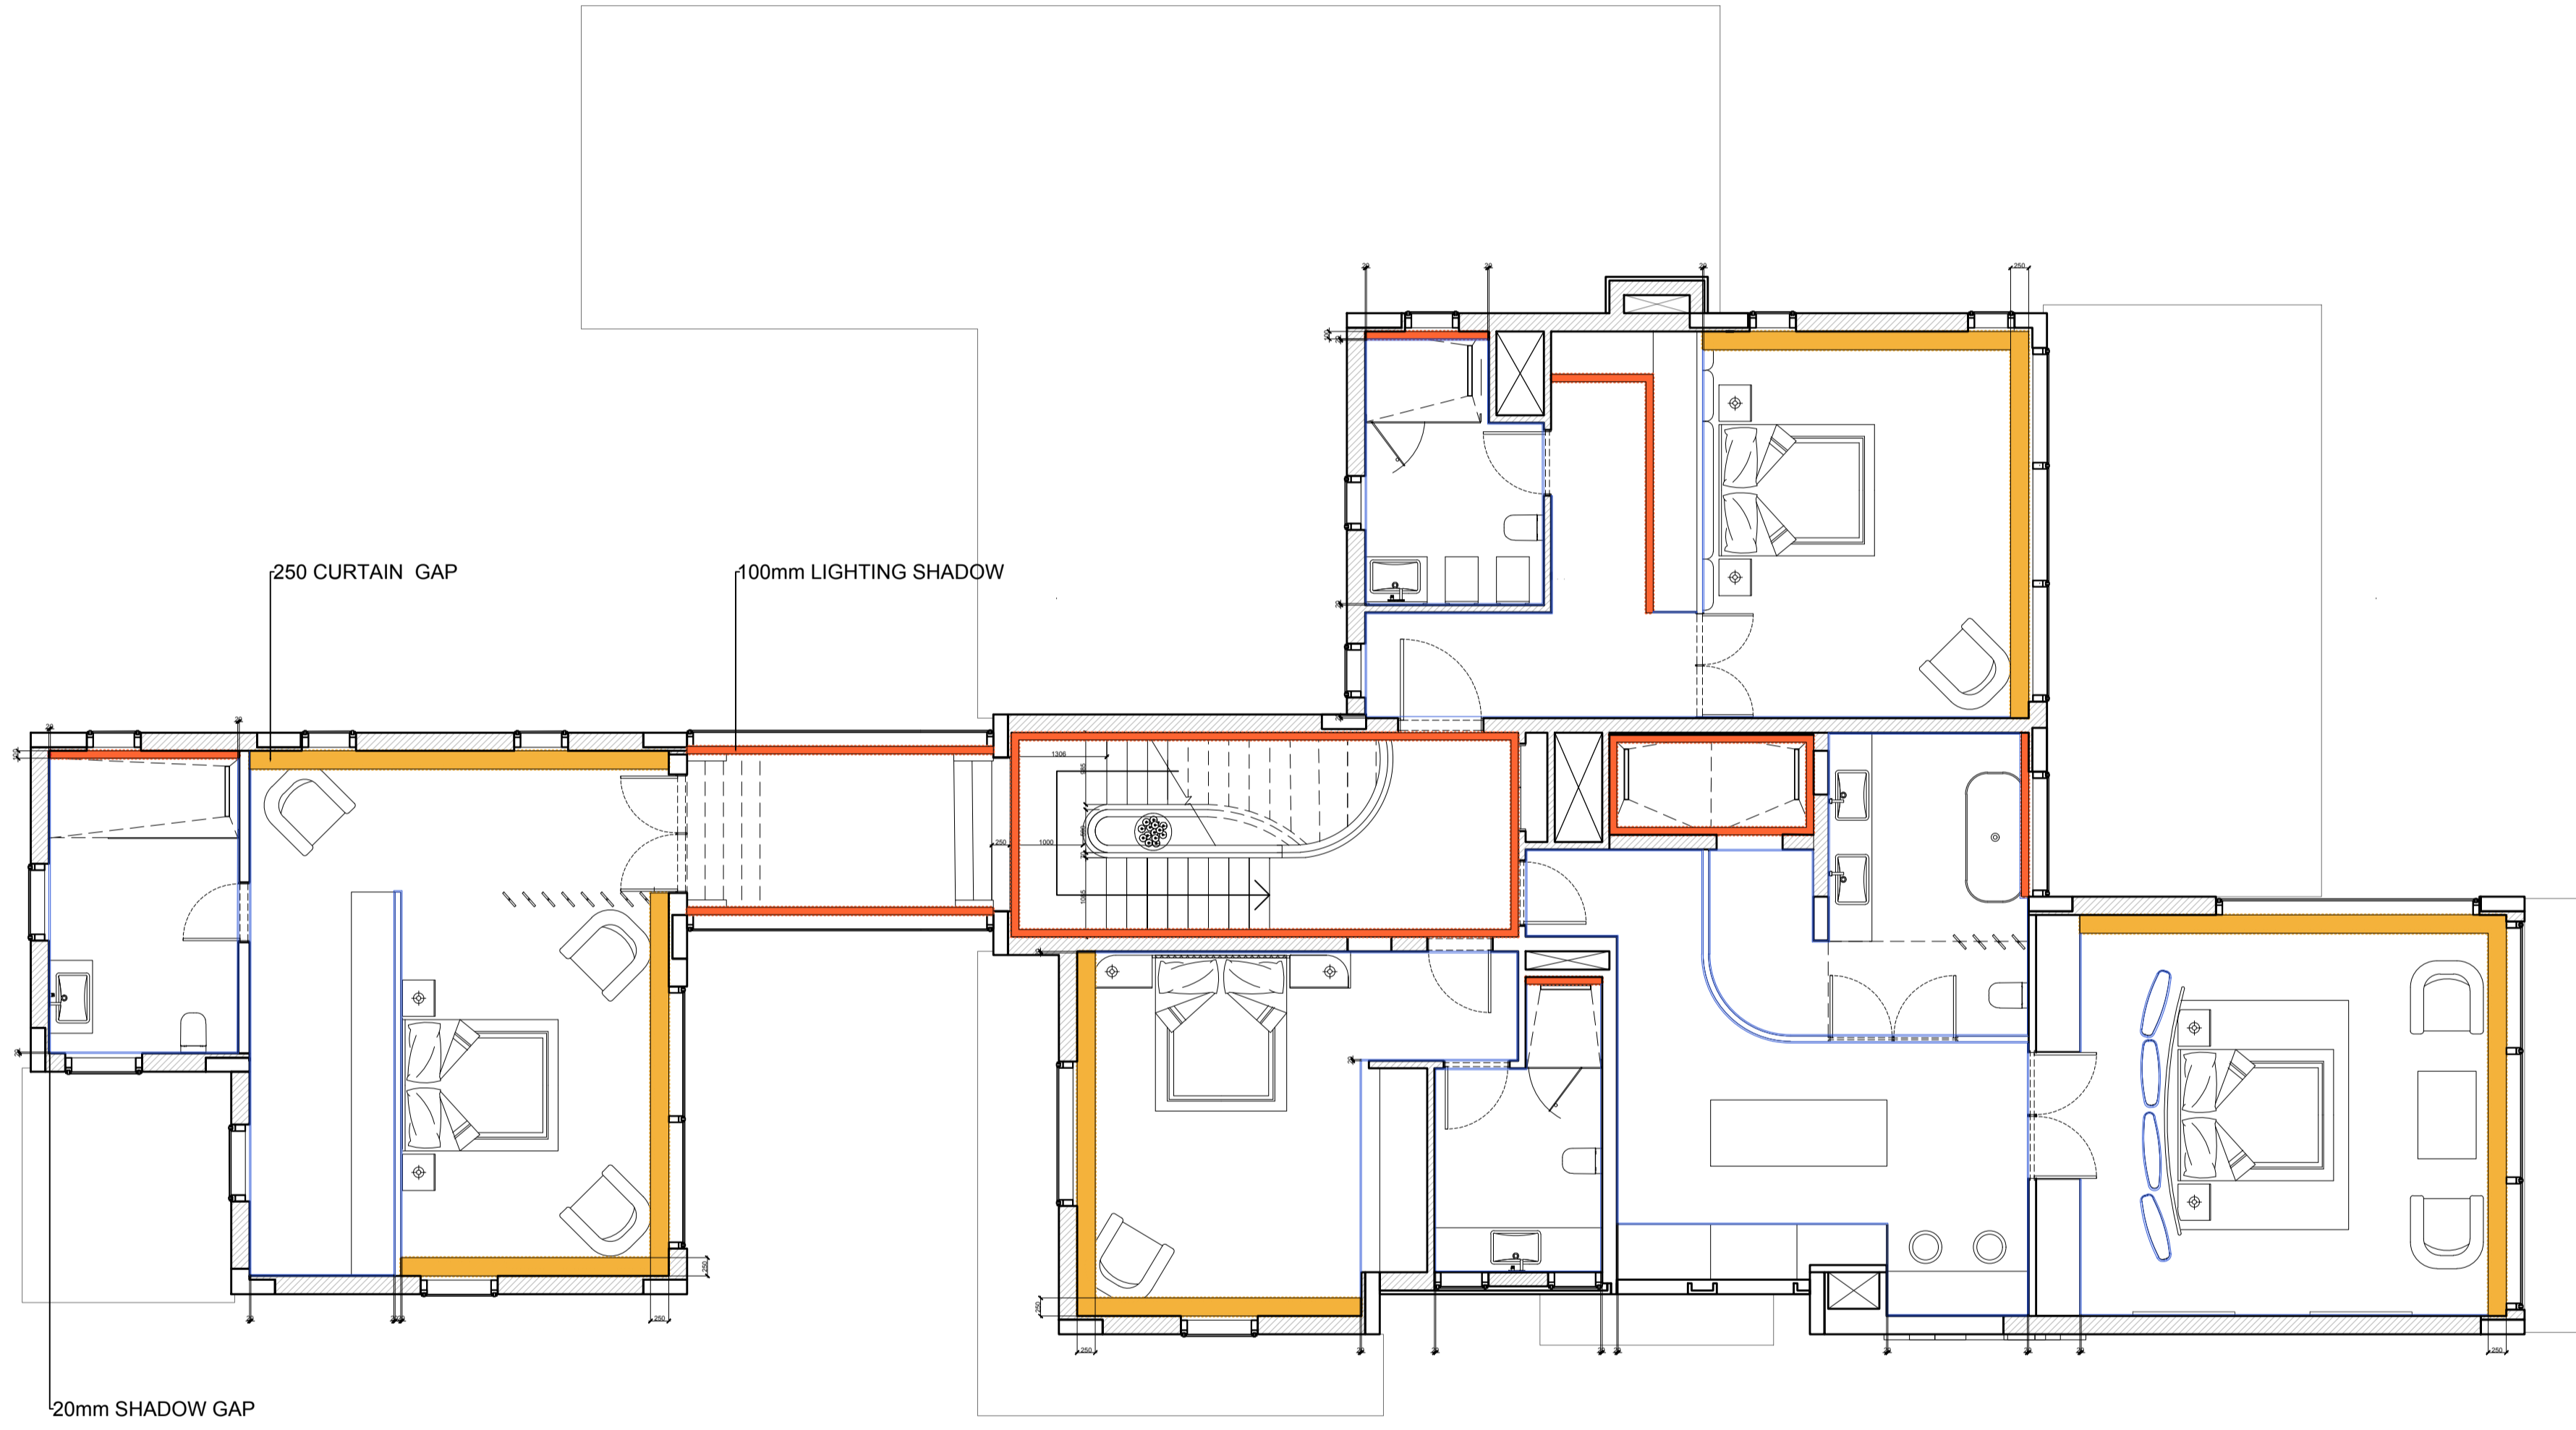

CEILING

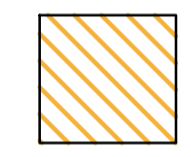

250mm CURTAIN SHADOW GAP

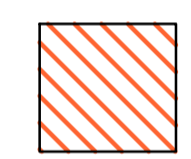

100mm LIGHTING SHADOW GAP




20mm SHADOW GAP

ISSUES:

No:	Date	Description	Sign off by:
		RIBA STAGE 1	

NOTES:

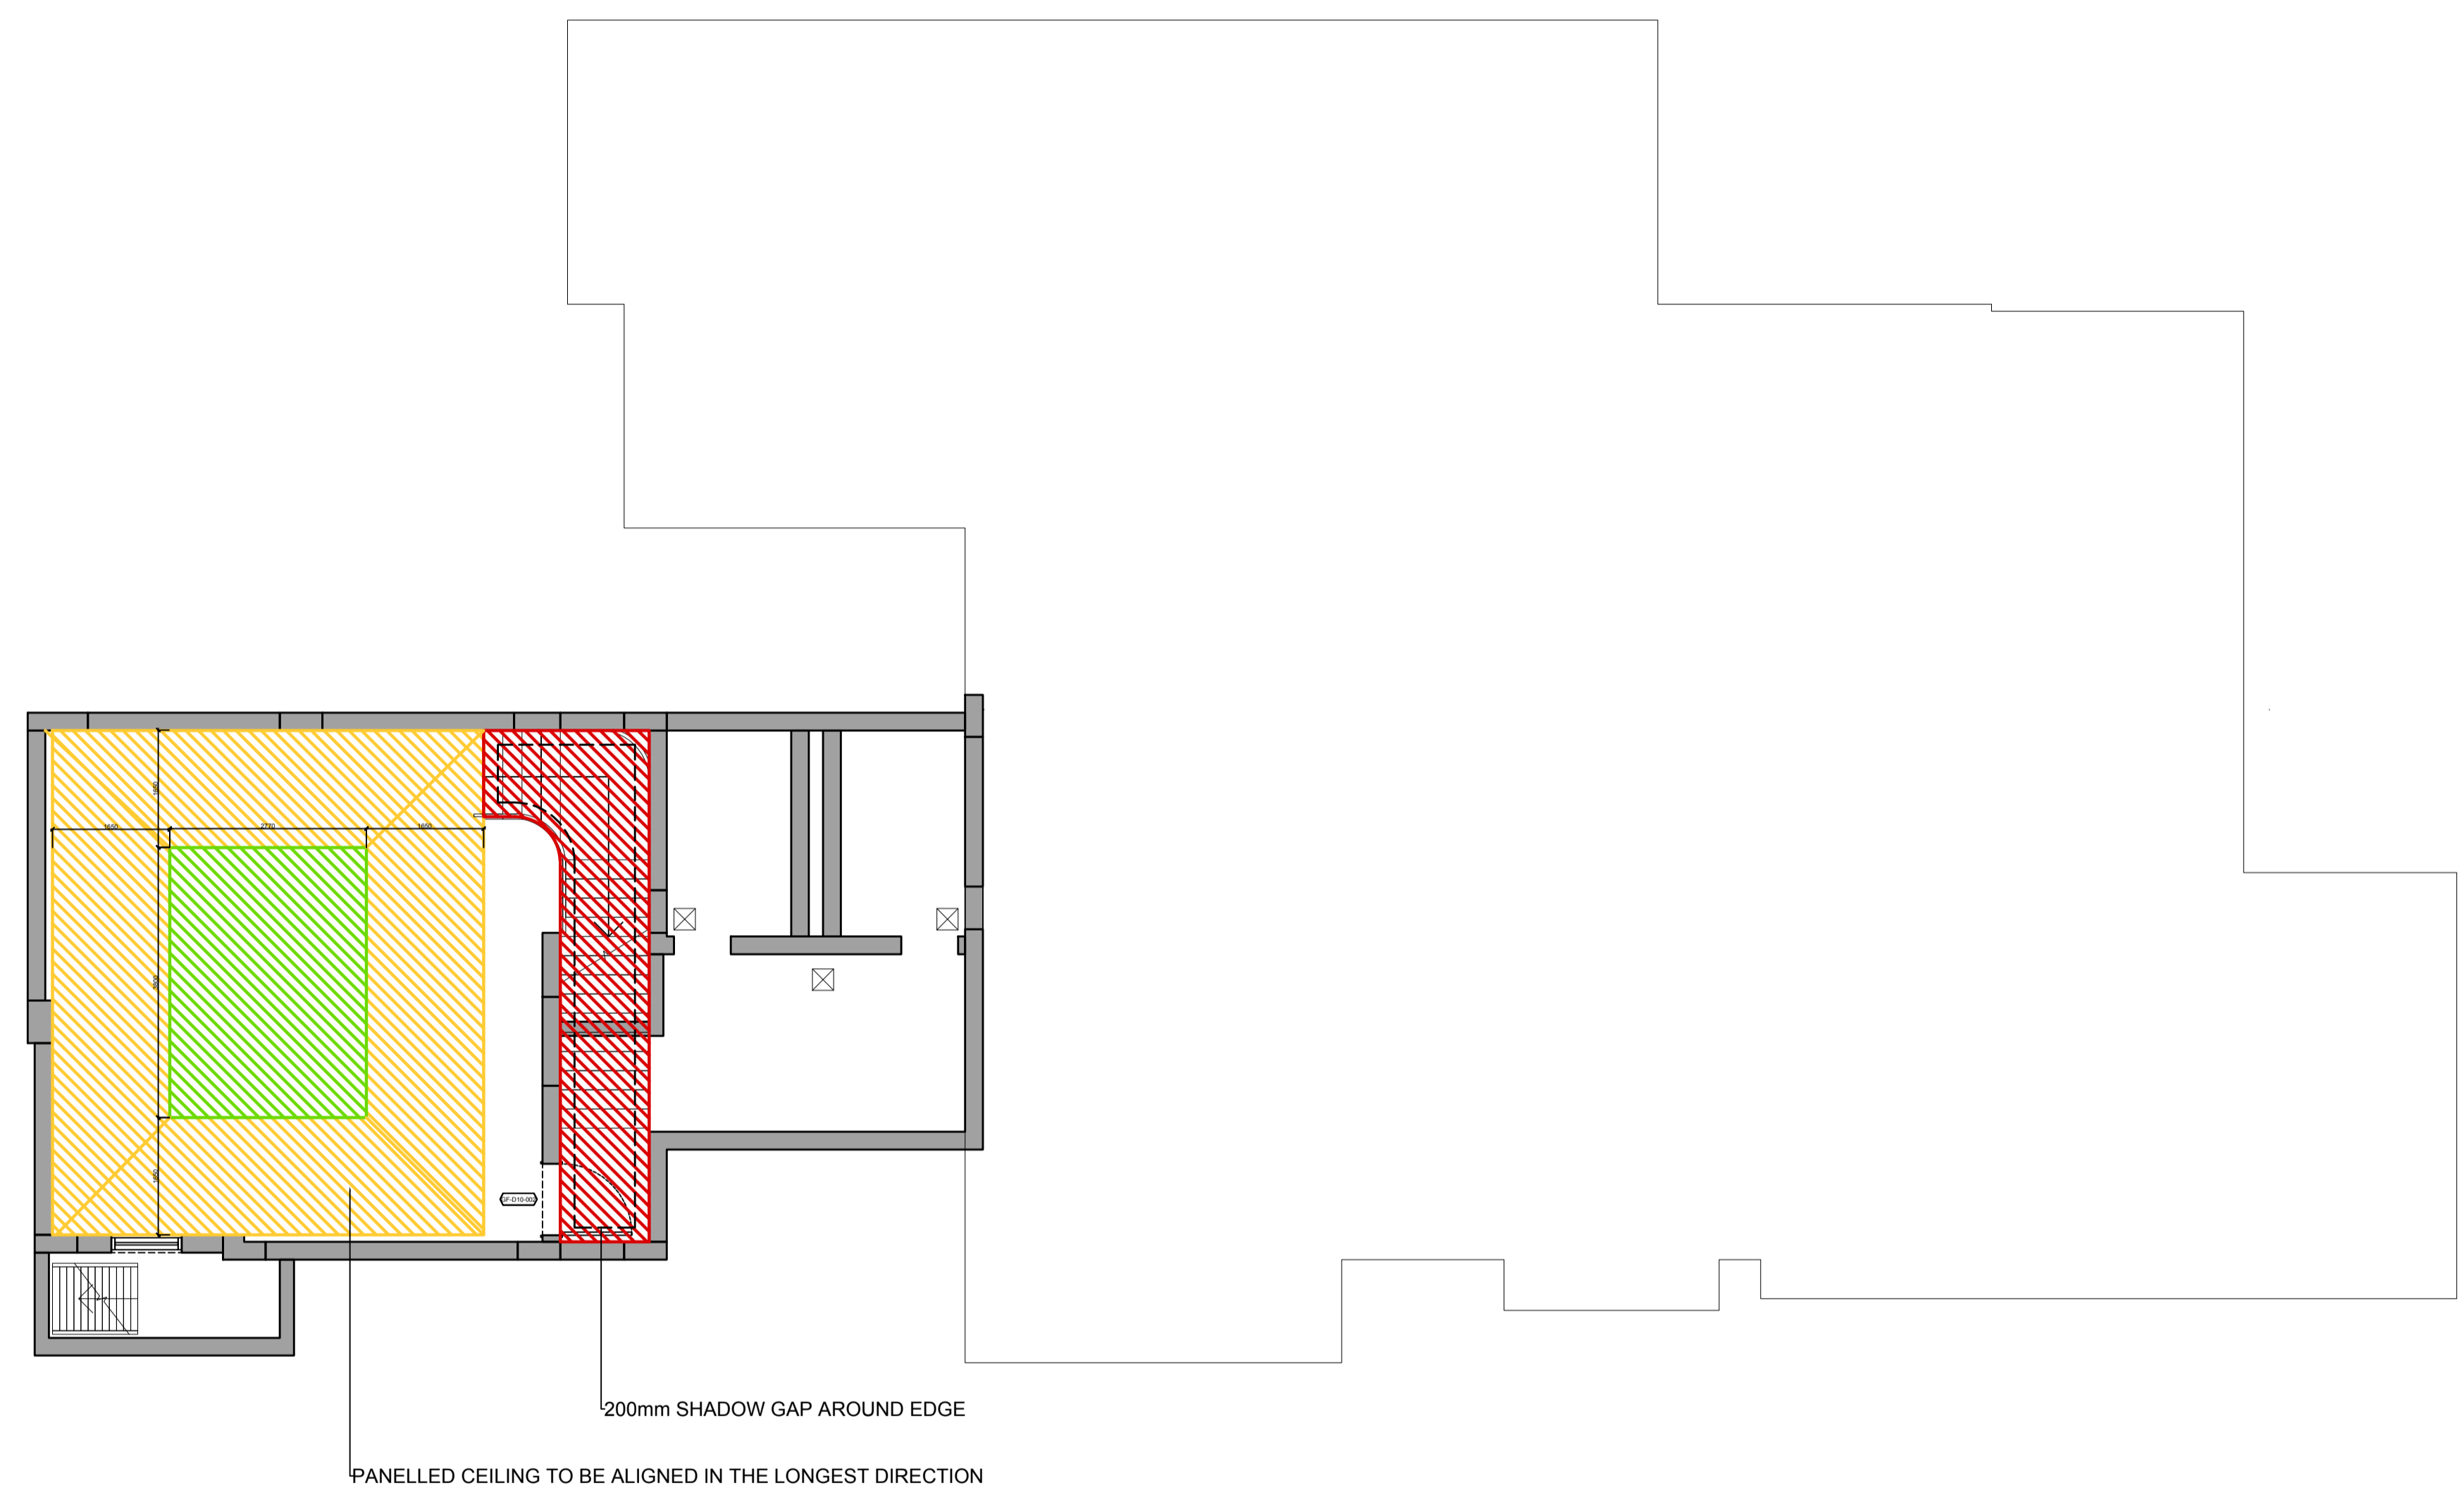


CEILING

-  PANELLED WOOD SLATTED CEILING
-  STRECHED MATERIAL LIGHT CEILING
-  PLASTER BOARD CEILING


ISSUES:

No:	Date	Description	Sign off by:
		RIBA STAGE 1	


NOTES:

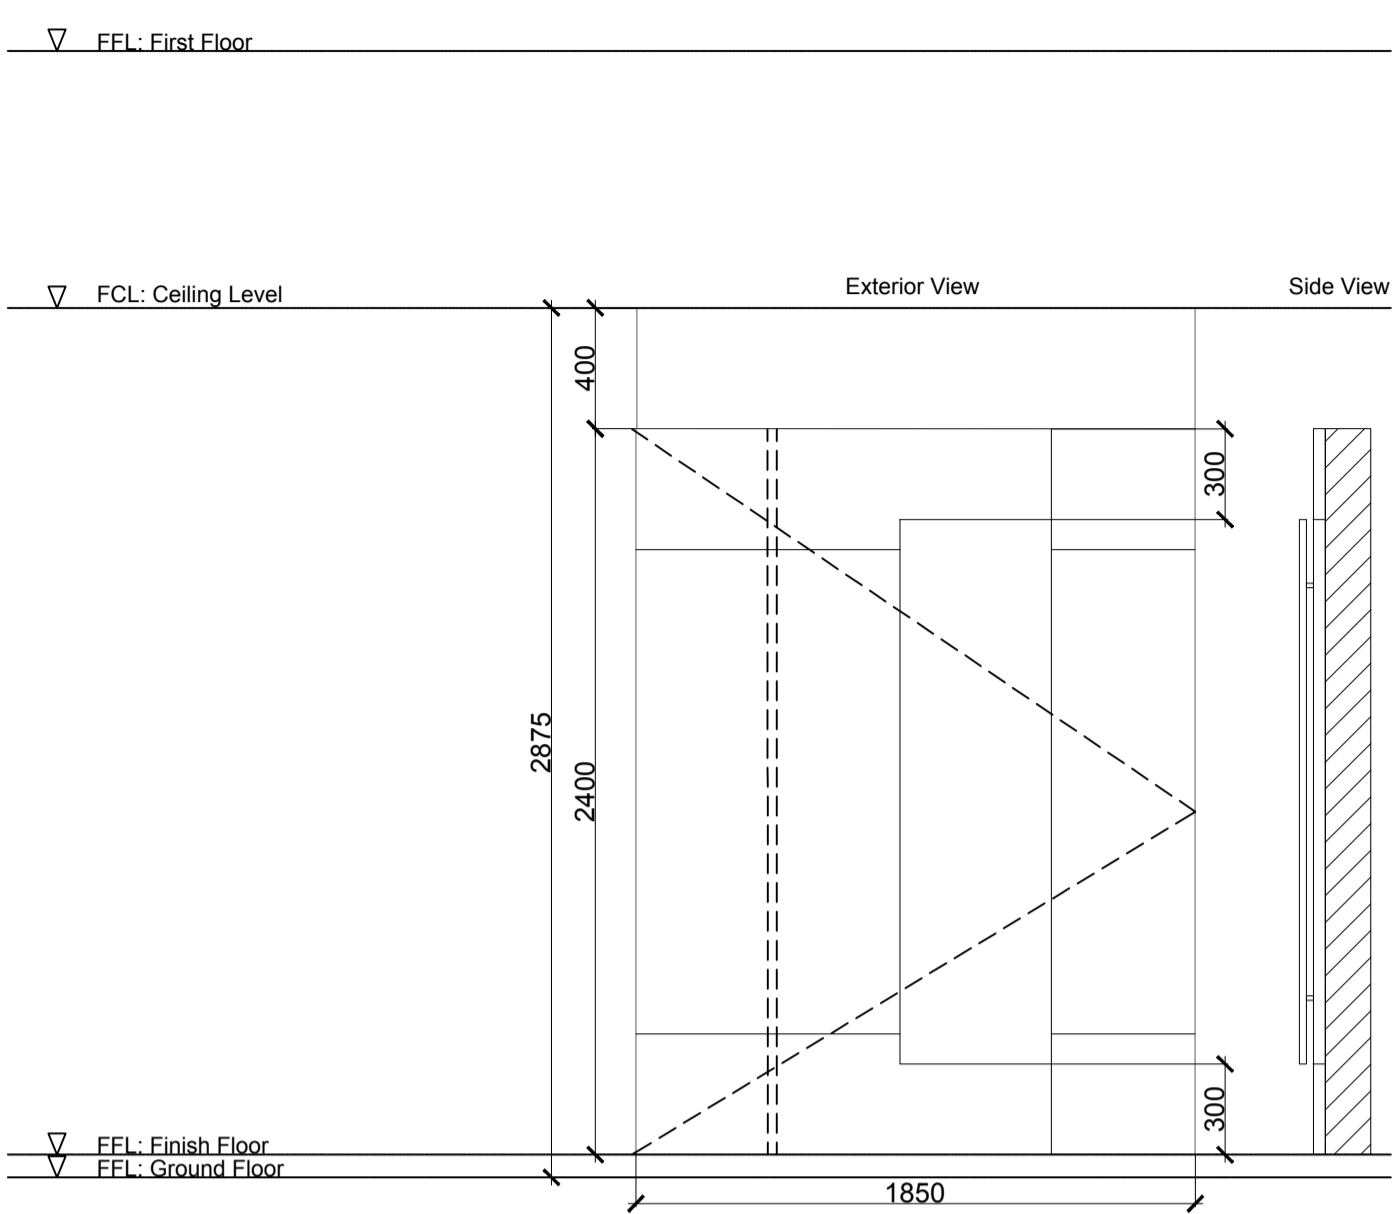

DOOR TYPE:	D01			
DOOR DESCRIPTION:	Timber Pivot Door			
DOOR FRAME FINISH:	Powdercoated Aluminium			
DOOR NUMBER:	FLOOR LEVEL:	ROOM:	STRUCTURAL OPENING:	HARDWARE SET:
GF-D01-001	Ground	Entrance	W 1850x H 2400 mm	

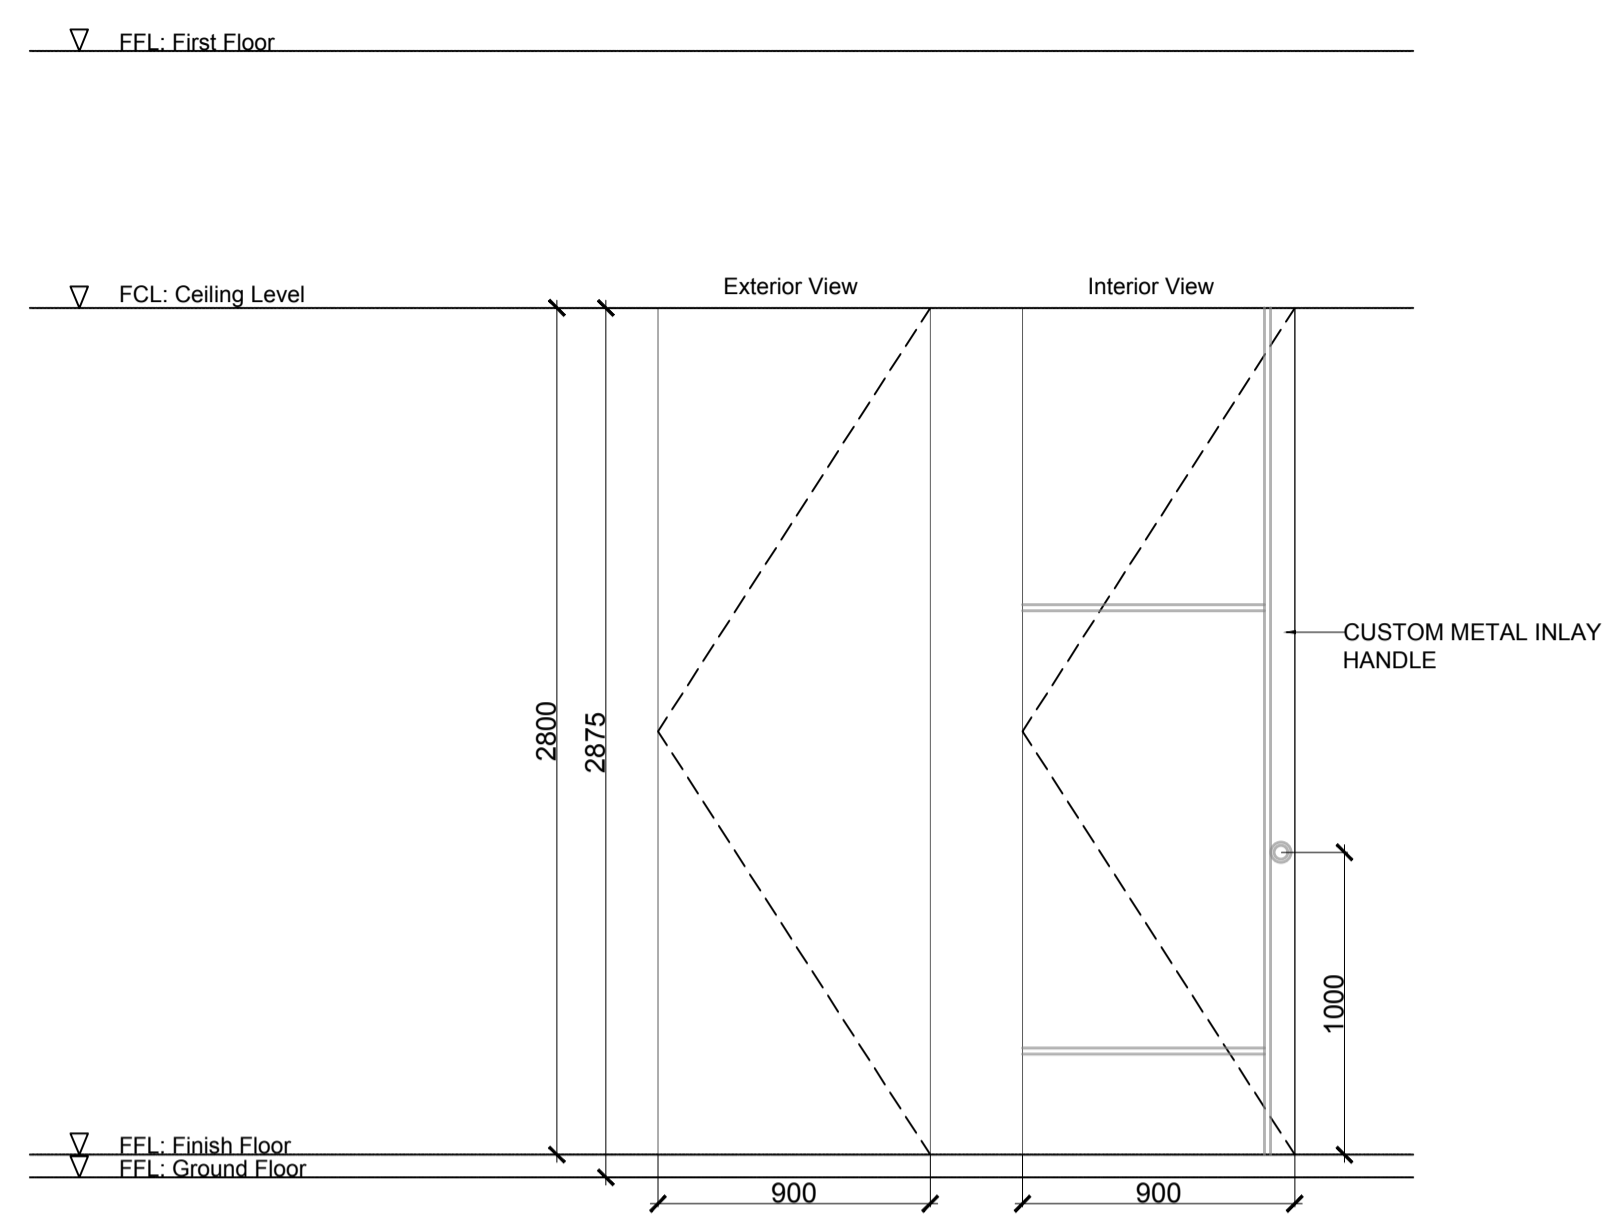


DOOR TYPE:	D02			
DOOR DESCRIPTION:	Veneered Oak Door			
DOOR FRAME FINISH:	Powdercoated Aluminium			
DOOR NUMBER:	FLOOR LEVEL:	ROOM:	STRUCTURAL OPENING:	HARDWARE SET:
GF-D02-001	Ground	Porch Entrance	W 900 x H 2800 mm	

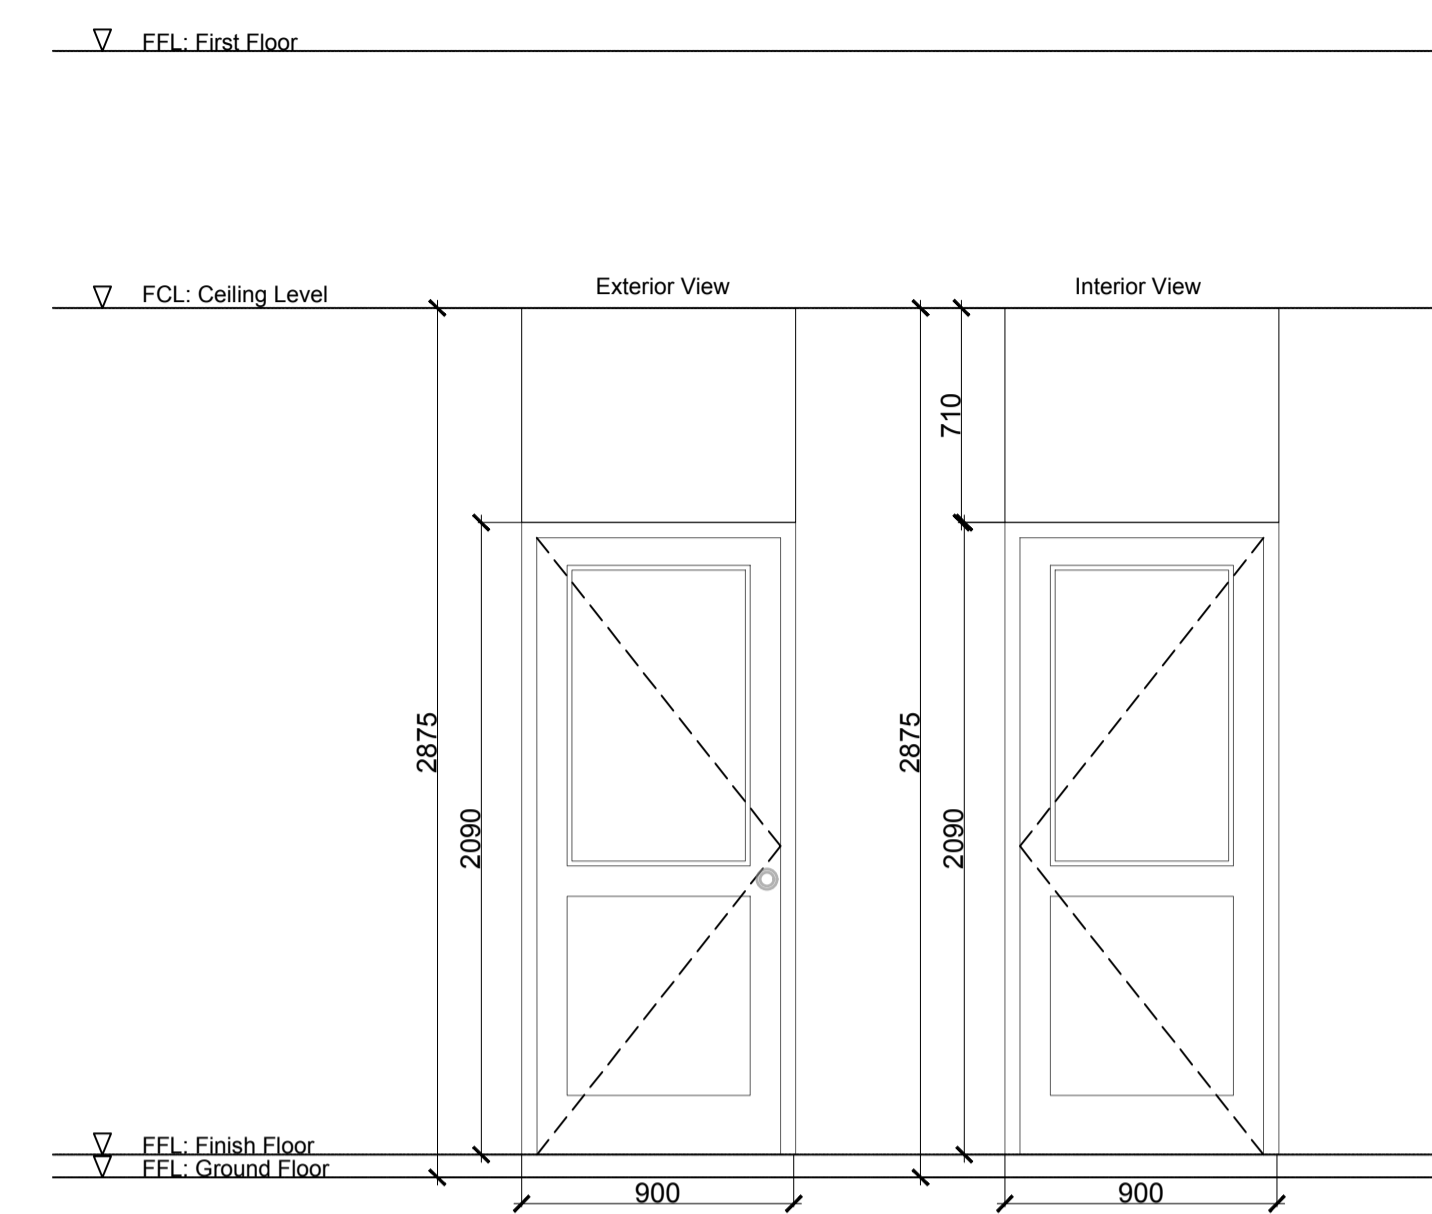

DOOR TYPE:	D03			
DOOR DESCRIPTION:	Timber Door			
DOOR FRAME FINISH:	Powdercoated Aluminium			
DOOR NUMBER:	FLOOR LEVEL:	ROOM:	STRUCTURAL OPENING:	HARDWARE SET:
GF-D03-001	Ground	Maids Entrance	W 900 x H 2090 mm	




DOOR TYPE:	D04			
DOOR DESCRIPTION:	Glass Sliding Door			
DOOR FRAME FINISH:	Powdercoated Aluminium			
DOOR NUMBER:	FLOOR LEVEL:	ROOM:	STRUCTURAL OPENING:	HARDWARE SET:
GF-D04-001	Ground	Living Room	W 5700 x H 2400 mm	

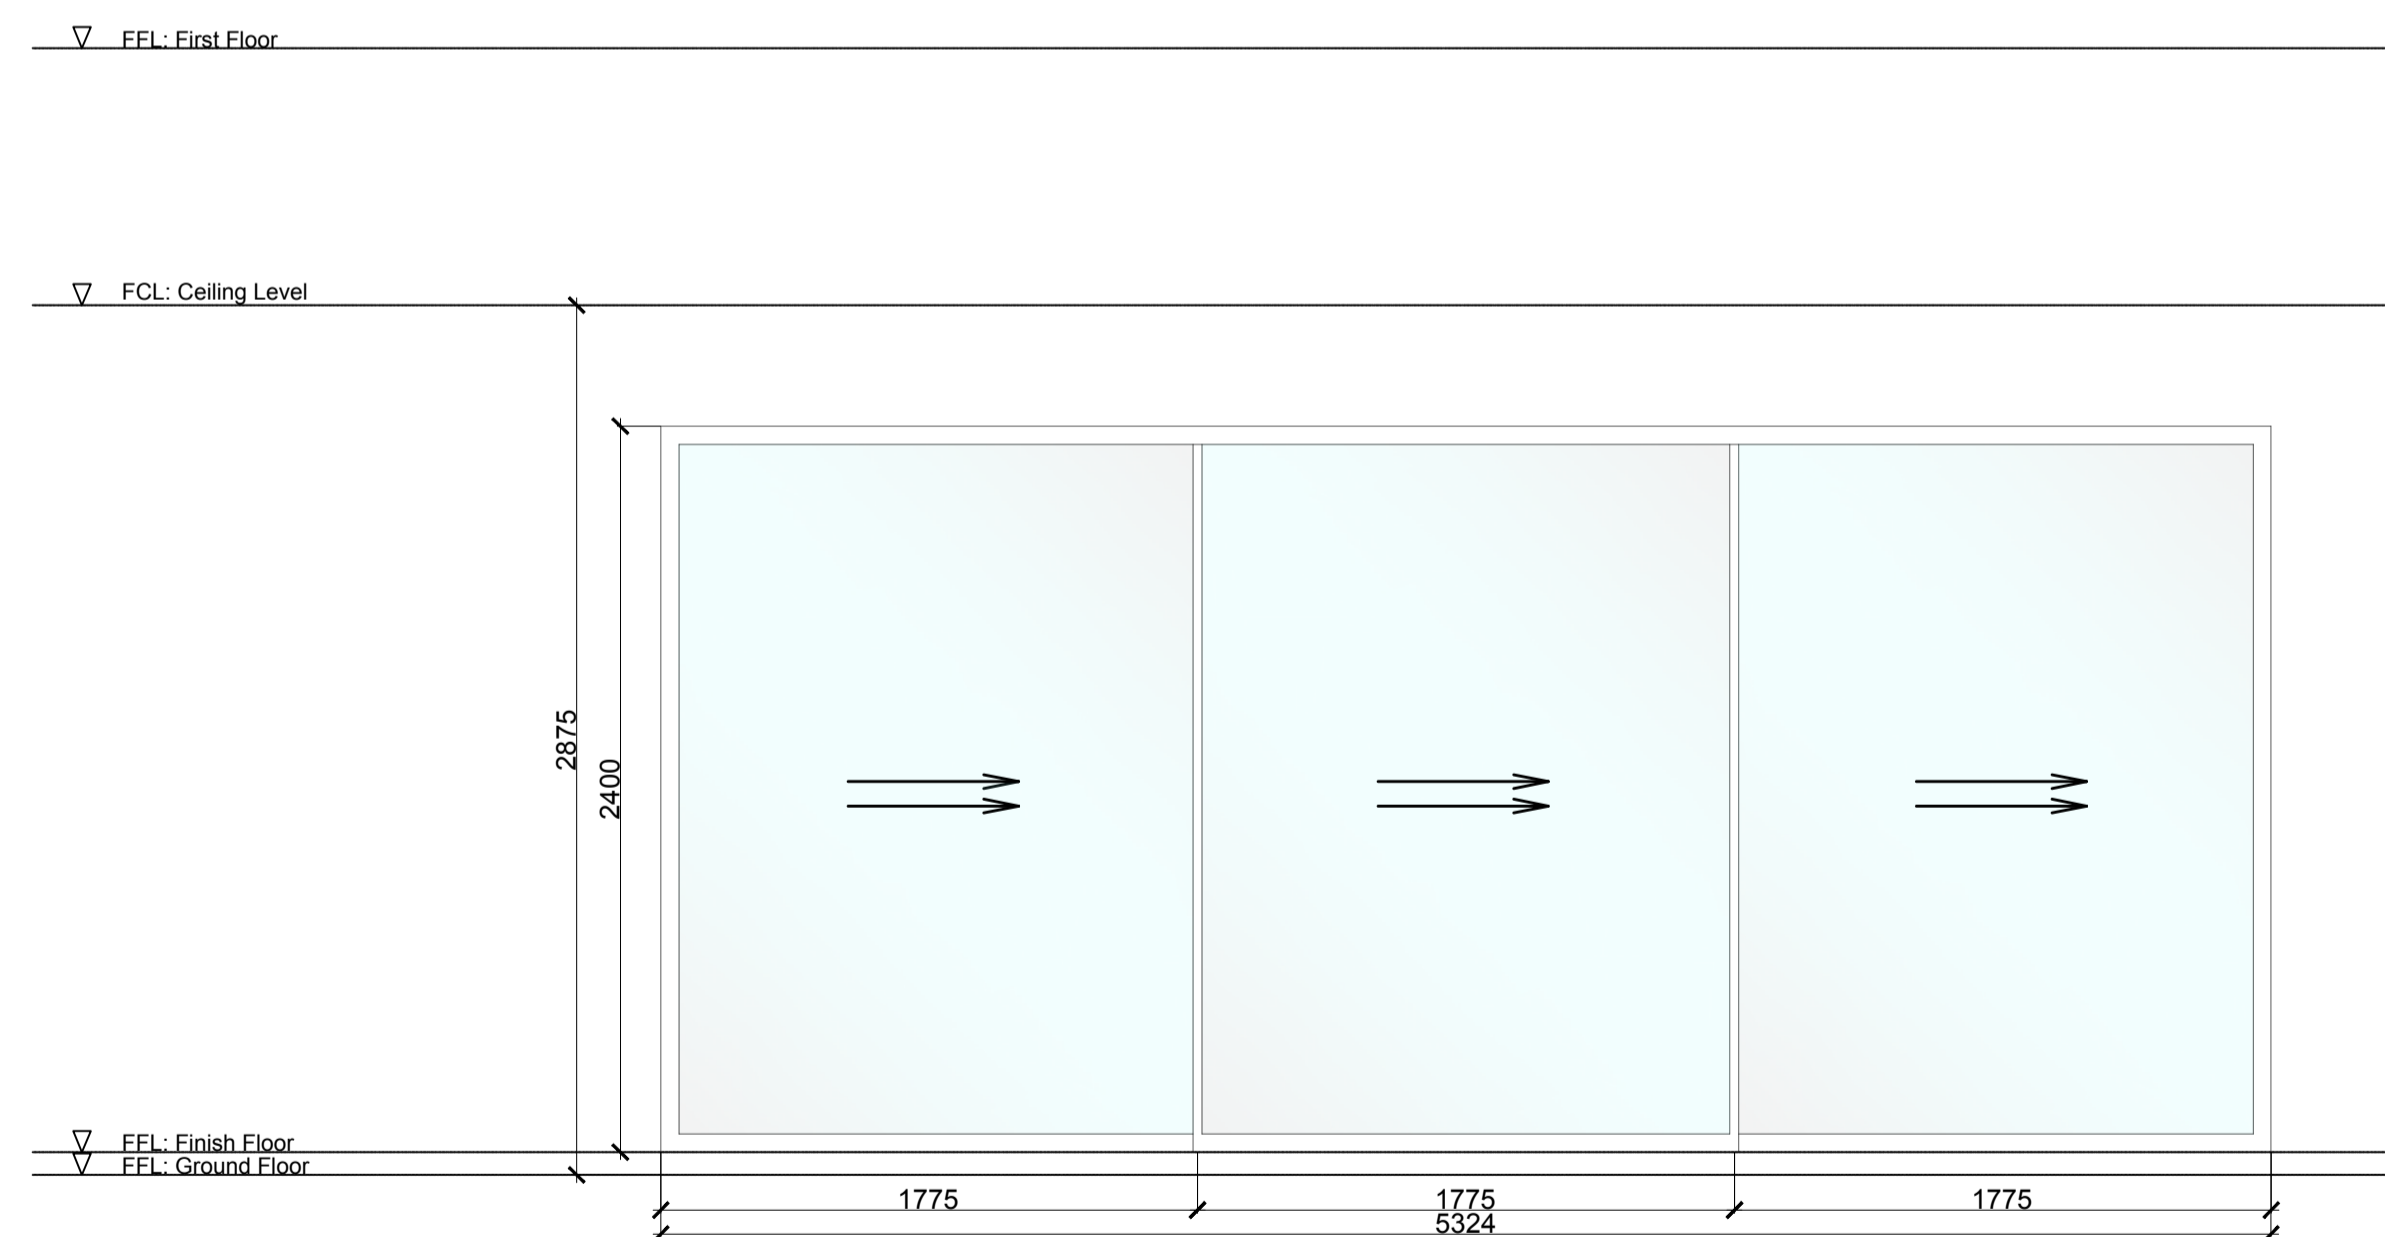


DOOR TYPE:	D05			
DOOR DESCRIPTION:	Glass Sliding Door			
DOOR FRAME FINISH:	Powdercoated Aluminium			
DOOR NUMBER:	FLOOR LEVEL:	ROOM:	STRUCTURAL OPENING:	HARDWARE SET:
GF-D05-001	Ground	Kitchen	W 5324 x H 2400 mm	

ISSUES:


No:	Date	Description	Sign off by:
		RIBA STAGE 1	

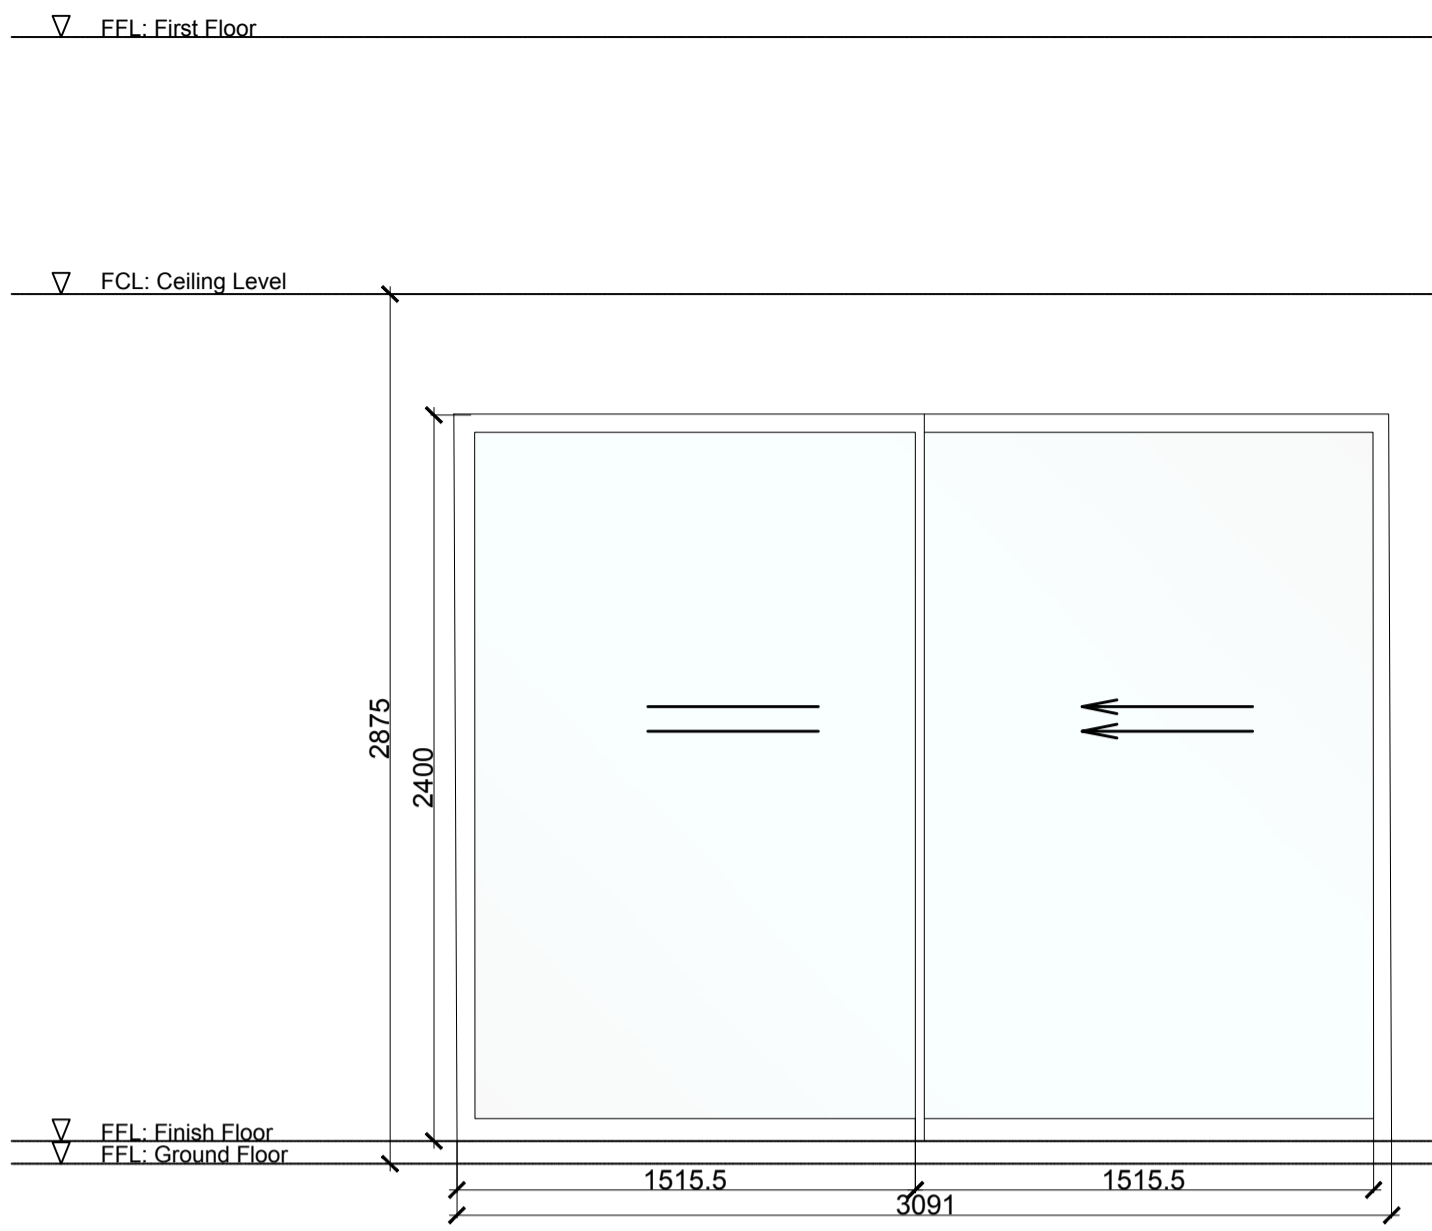


DOOR TYPE:	D04			
DOOR DESCRIPTION:	Glass Sliding Door			
DOOR FRAME FINISH:	Powdercoated Aluminium			
DOOR NUMBER:	FLOOR LEVEL:	ROOM:	STRUCTURAL OPENING:	HARDWARE SET:
GF-D04-001	Ground	Guest Bedroom	W 3091 x H 2400 mm	

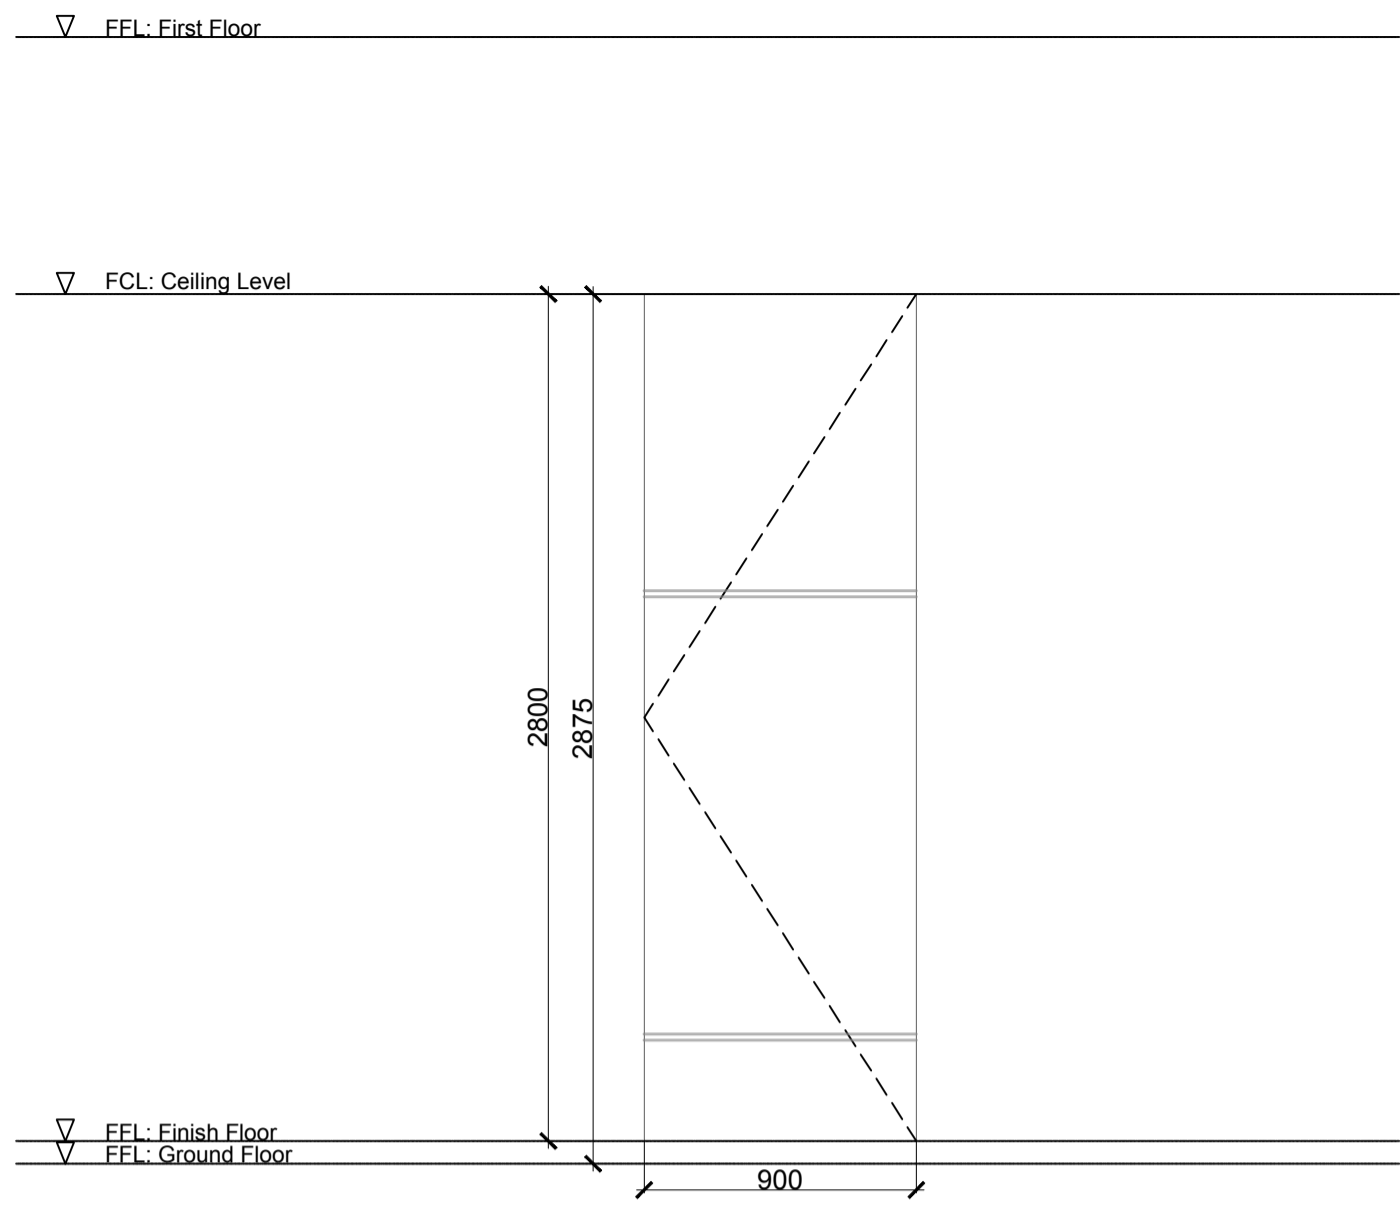


DOOR TYPE:	D07			
DOOR DESCRIPTION:	Veneered Oak Door			
DOOR FRAME FINISH:	Powdercoated Aluminium			
DOOR NUMBER:	FLOOR LEVEL:	ROOM:	STRUCTURAL OPENING:	HARDWARE SET:
GF-D07-001	Ground	Guest Room	W 900 x H 2800 mm	

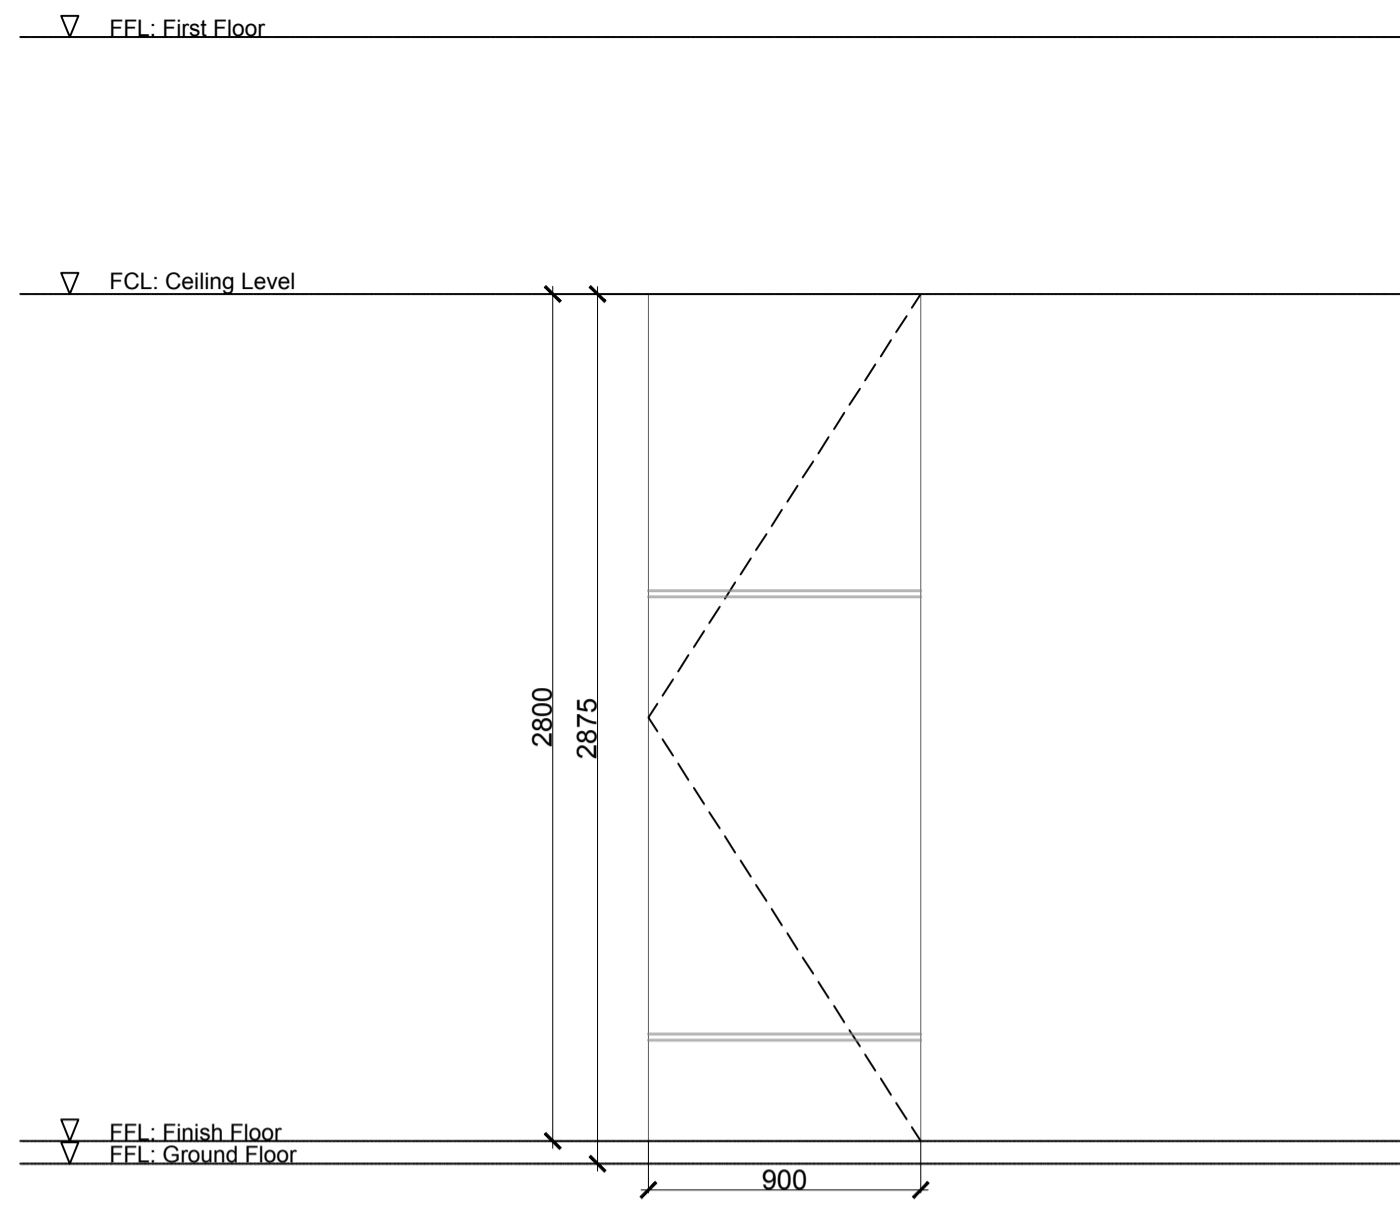

DOOR TYPE:	D08			
DOOR DESCRIPTION:	Veneered Oak Door			
DOOR FRAME FINISH:	Powdercoated Aluminium			
DOOR NUMBER:	FLOOR LEVEL:	ROOM:	STRUCTURAL OPENING:	HARDWARE SET:
GF-D08-001	Ground	Guest Room	W 900 x H 2800 mm	
GF-D08-002	Ground	Utility Space	W 900 x H 2800 mm	
1F-D08-003	First	Master Room	W 900 x H 2800 mm	

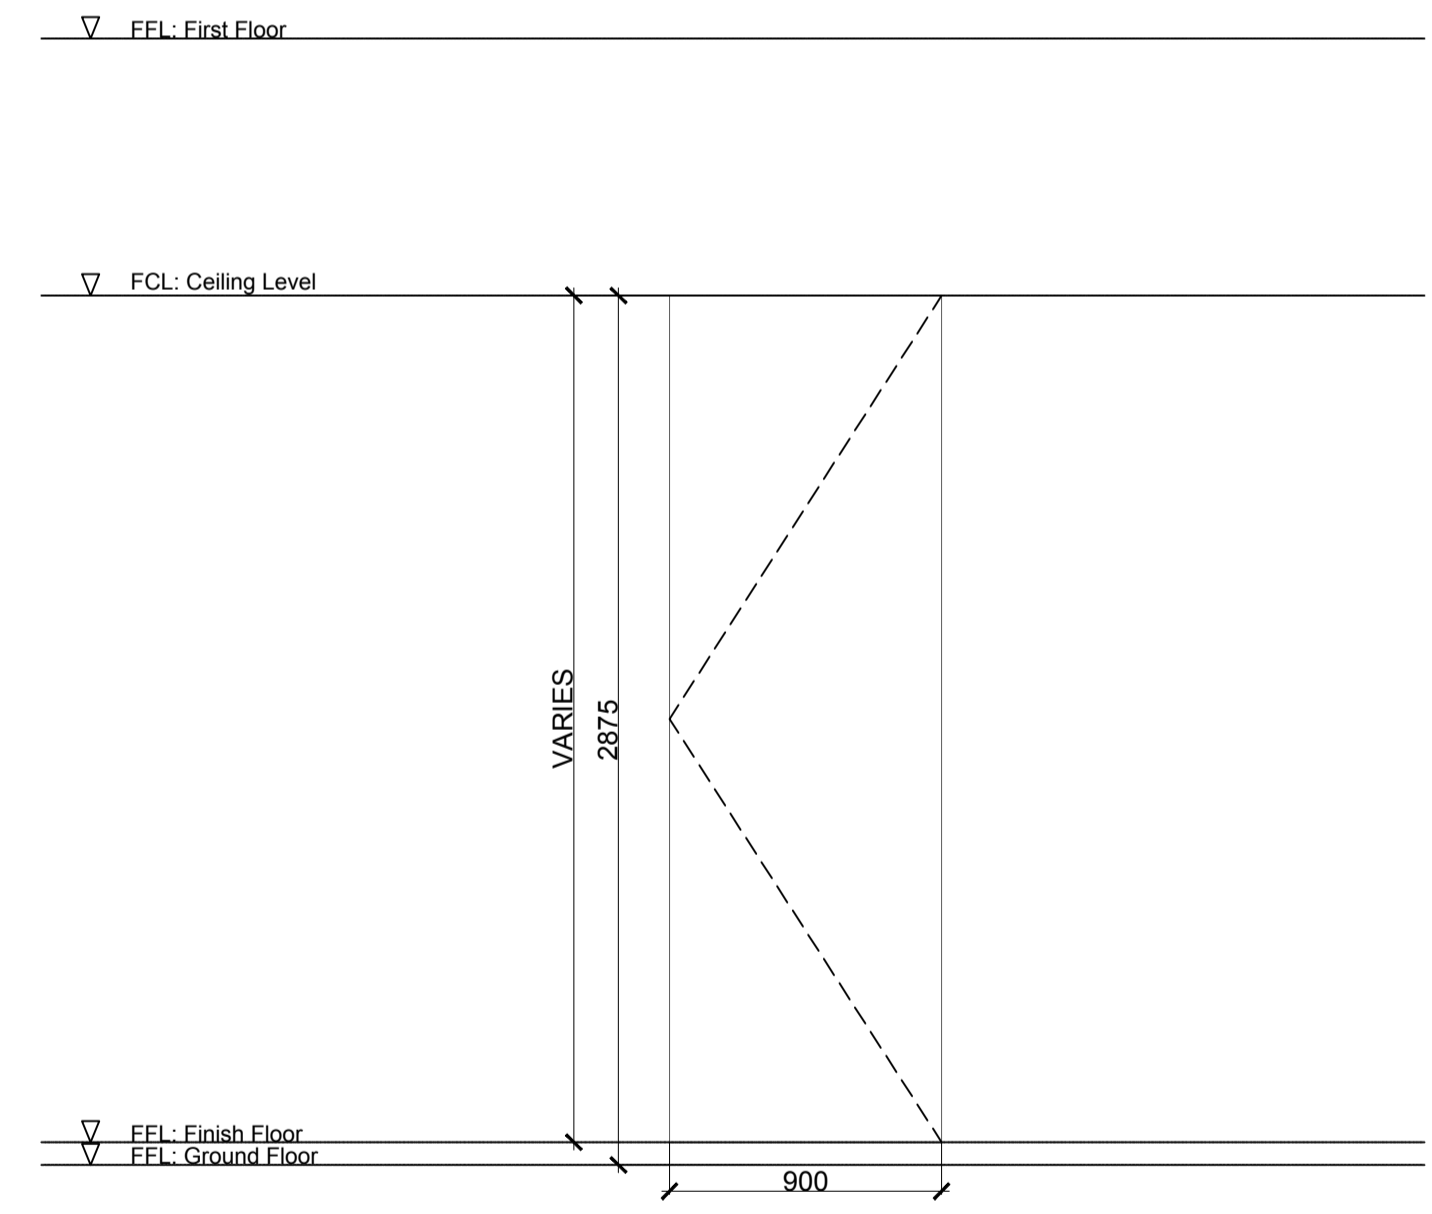

DOOR TYPE:	D09			
DOOR DESCRIPTION:	Veneered Oak Door			
DOOR FRAME FINISH:	Powdercoated Aluminium			
DOOR NUMBER:	FLOOR LEVEL:	ROOM:	STRUCTURAL OPENING:	HARDWARE SET:
GF-D09-001	Ground	Guest Ensuite	W 900 x H 2800 mm	
GF-D09-002	Ground	Comms. Room	W 900 x H 2800 mm	
GF-D09-003	Ground	Maids Room	W 900 x H 2800 mm	
GF-D09-004	Ground	Maids Ensuite	W 900 x H 2800 mm	
GF-D09-005	Ground	Interior Patio	W 900 x H 2800 mm	
GF-D09-006	Ground	Garage 2	W 900 x H 2800 mm	
1F-D09-007	First	Bedroom 3	W 900 x H 2800 mm	
1F-D09-008	First	Bedroom 3 Bath	W 900 x H 2800 mm	
1F-D09-009	First	Bedroom 2	W 900 x H 2700 mm	

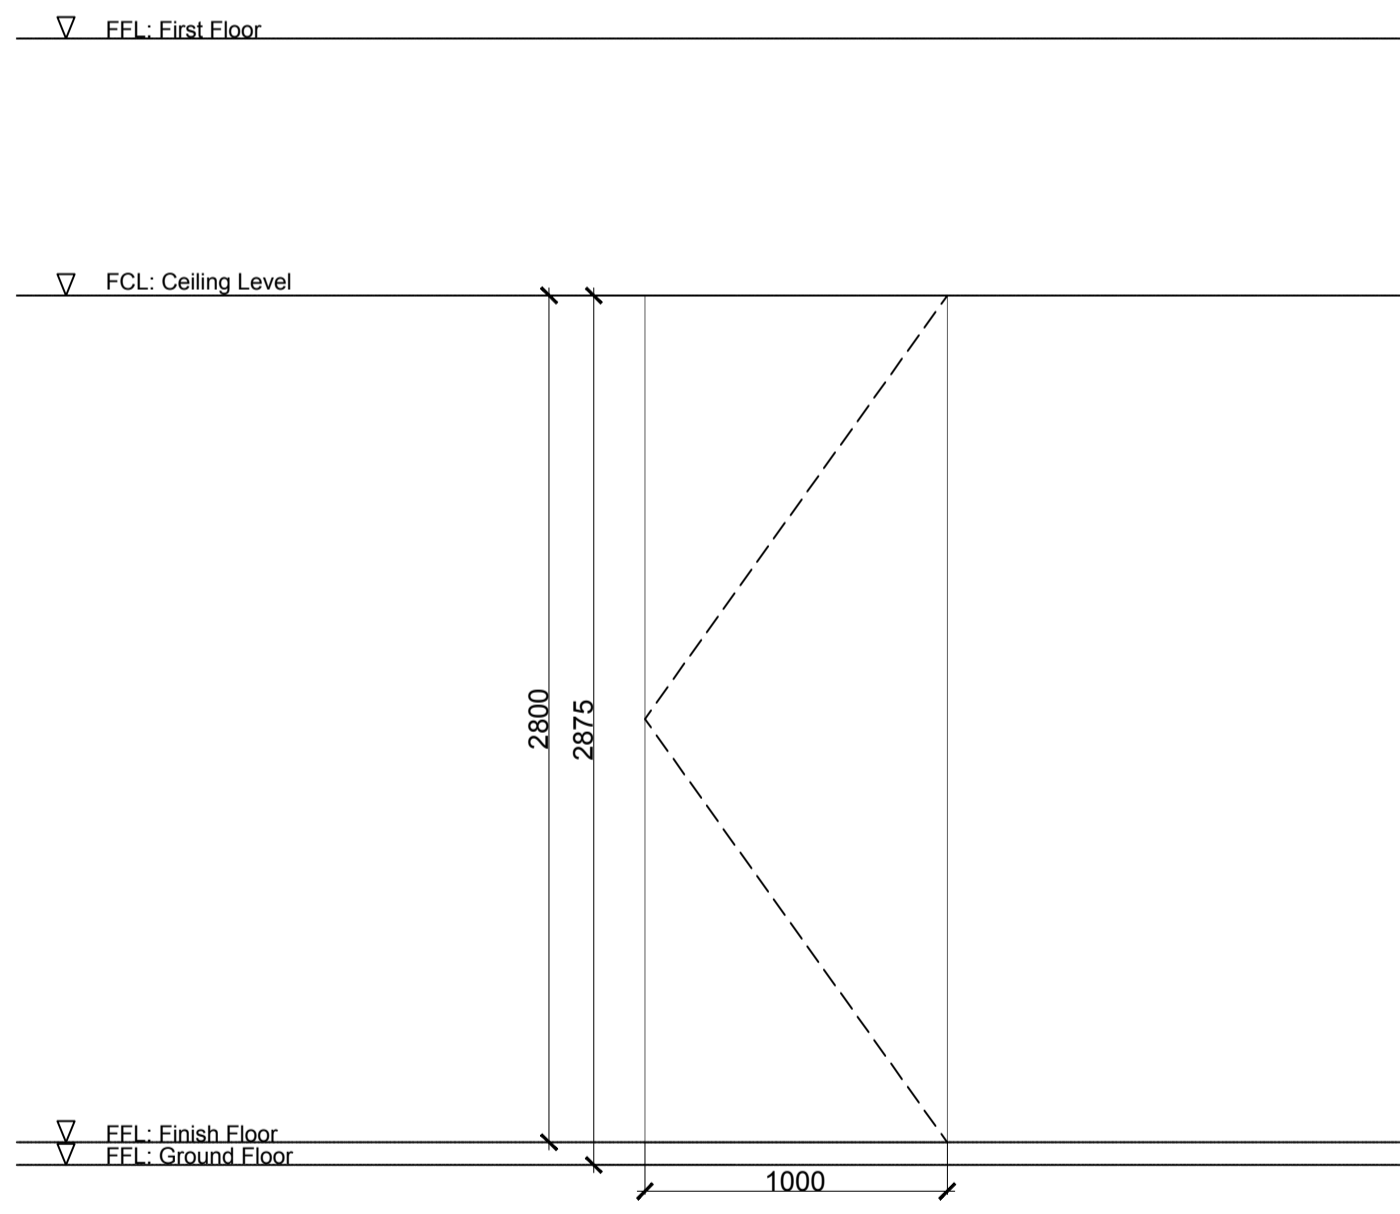


DOOR TYPE:	D10			
DOOR DESCRIPTION:	Veneered Oak Door			
DOOR FRAME FINISH:	Powdercoated Aluminium			
DOOR NUMBER:	FLOOR LEVEL:	ROOM:	STRUCTURAL OPENING:	HARDWARE SET:
GF-D10-001	Ground	Guest Room	W 1000 x H 2800 mm	
B-D10-002	Basement	Pump room	W 1000 x H 2800 mm	

NOTES:


ISSUES:

No:	Date	Description	Sign off by:
		RIBA STAGE 1	


NOTES:

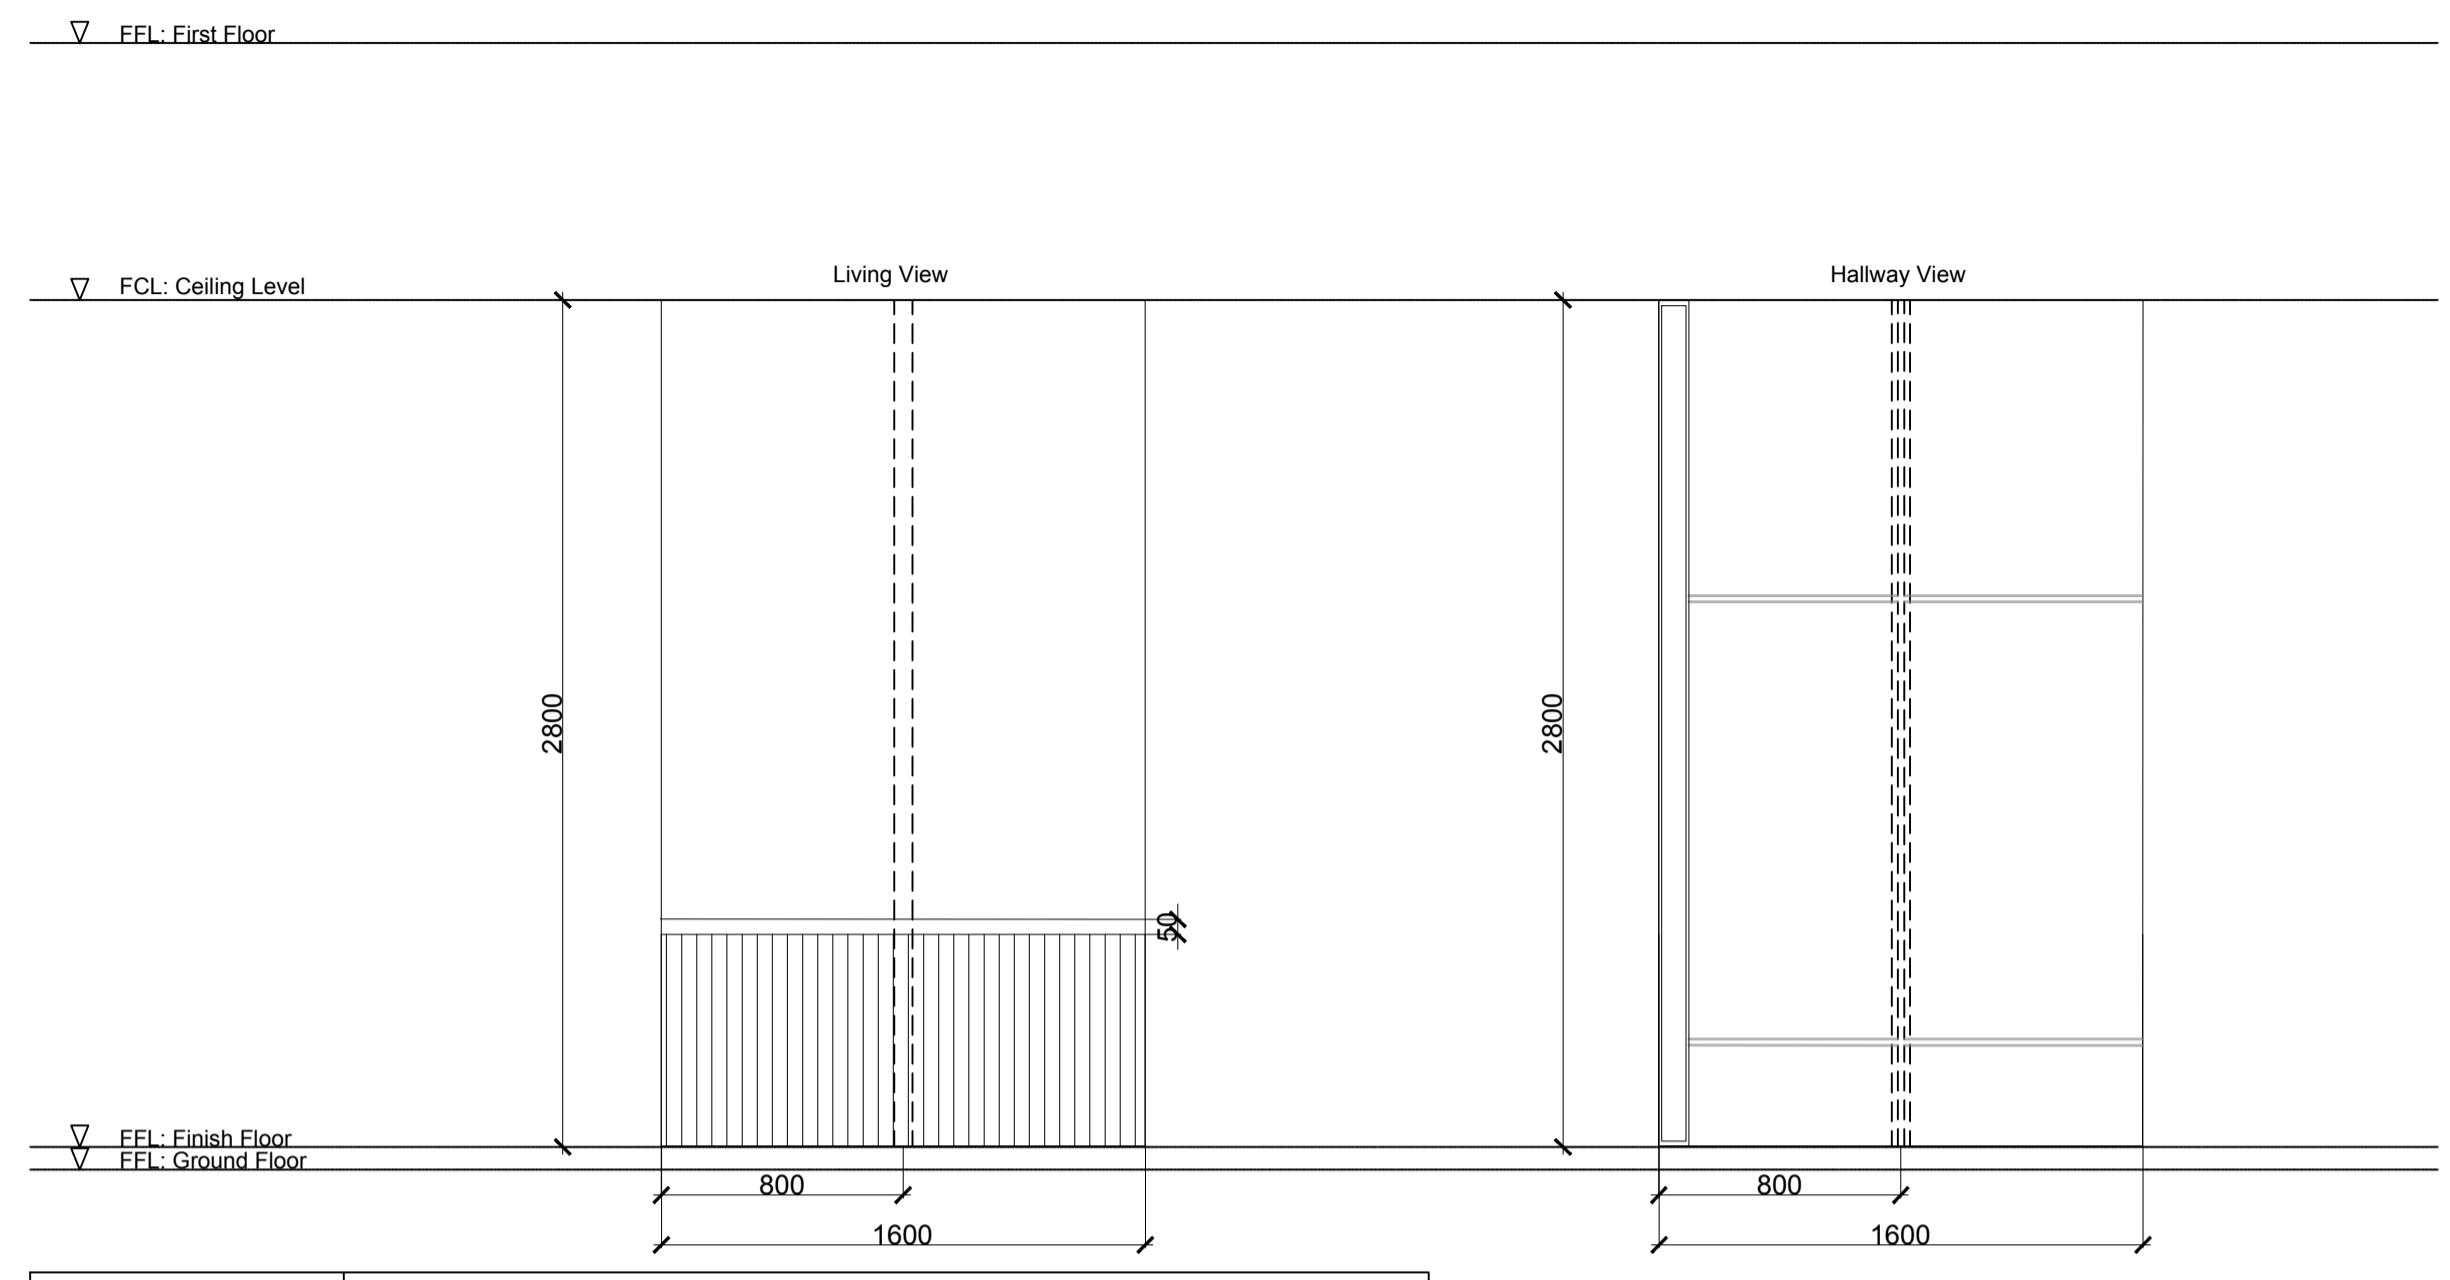


DOOR TYPE:	D11			
DOOR DESCRIPTION:	Veneered Oak / Cladded Pivot Door			
DOOR FRAME FINISH:				
DOOR NUMBER:	FLOOR LEVEL:	ROOM:	STRUCTURAL OPENING:	HARDWARE SET:
GF-D11-001	Ground	Living Room	W 1600 x H 2800 mm	
GF-D11-002	Ground	Living Room	W 1600 x H 2800 mm	
GF-D11-003	Ground	Living Room	W 1600 x H 2800 mm	

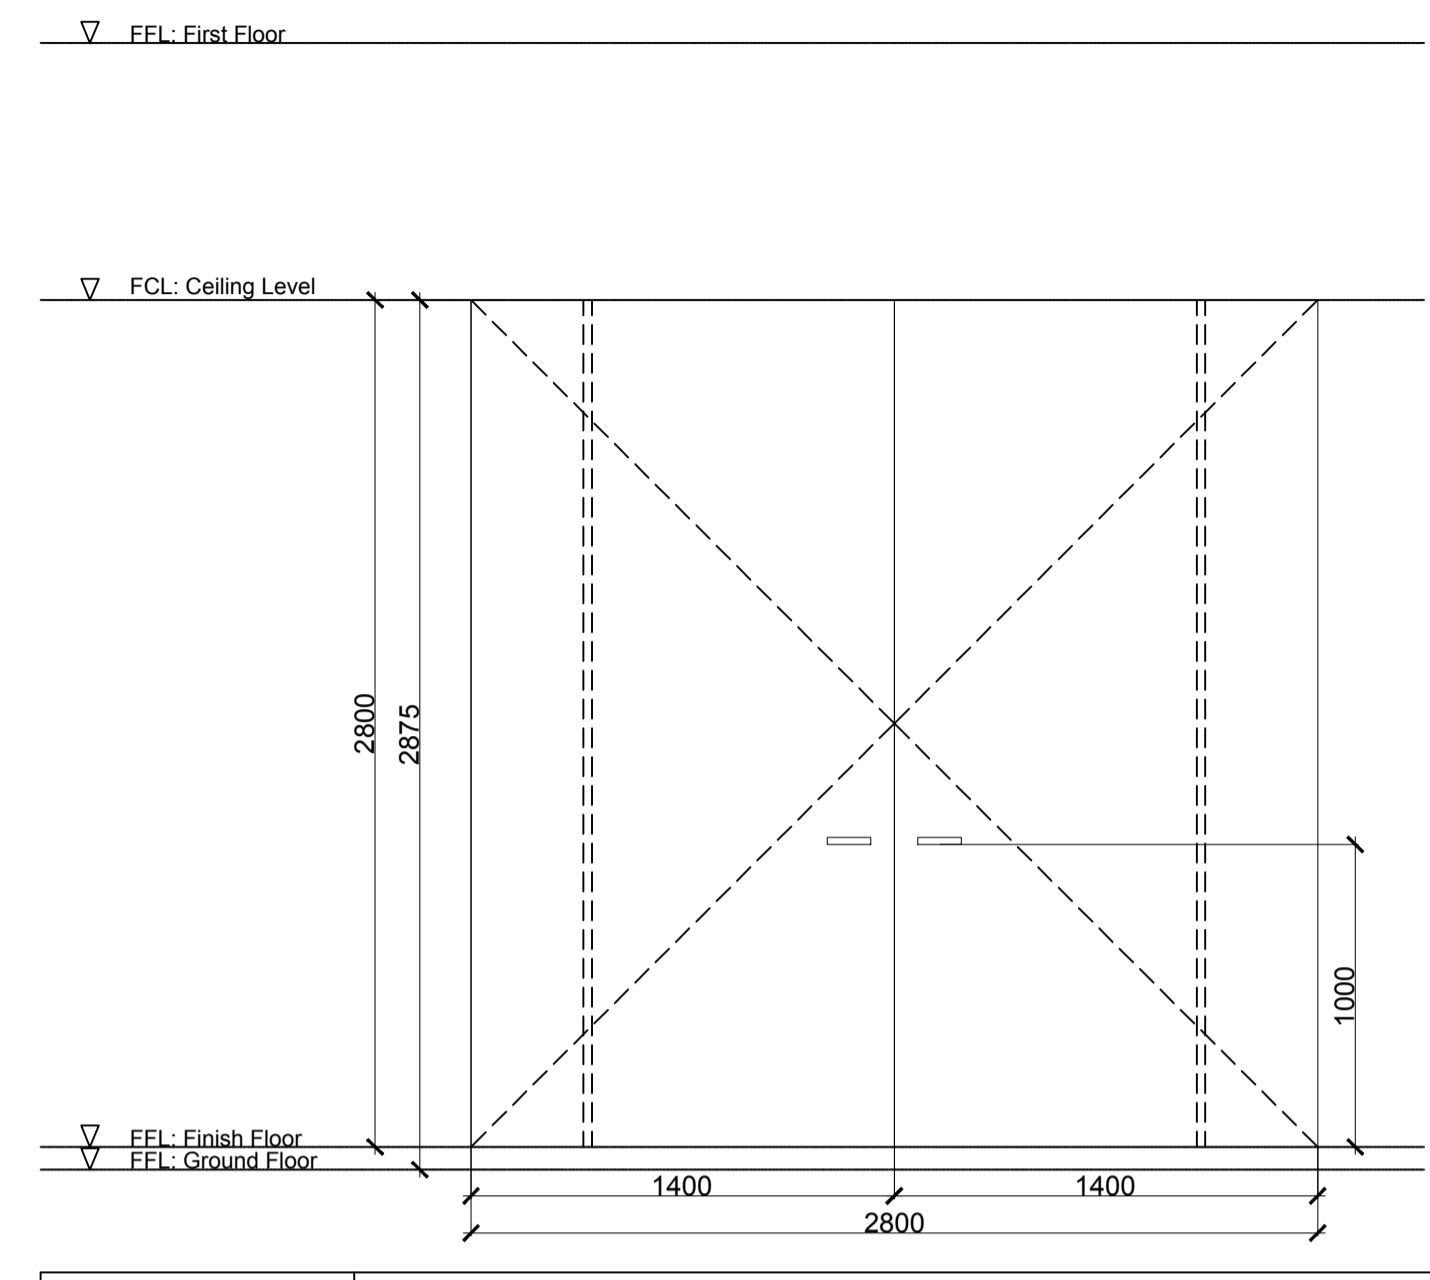


DOOR TYPE:	D12			
DOOR DESCRIPTION:	Veneered Oak Pivot Double Door			
DOOR FRAME FINISH:				
DOOR NUMBER:	FLOOR LEVEL:	ROOM:	STRUCTURAL OPENING:	HARDWARE SET:
GF-D12-001	Ground	Formal Dining	W 2800 x H 2800 mm	

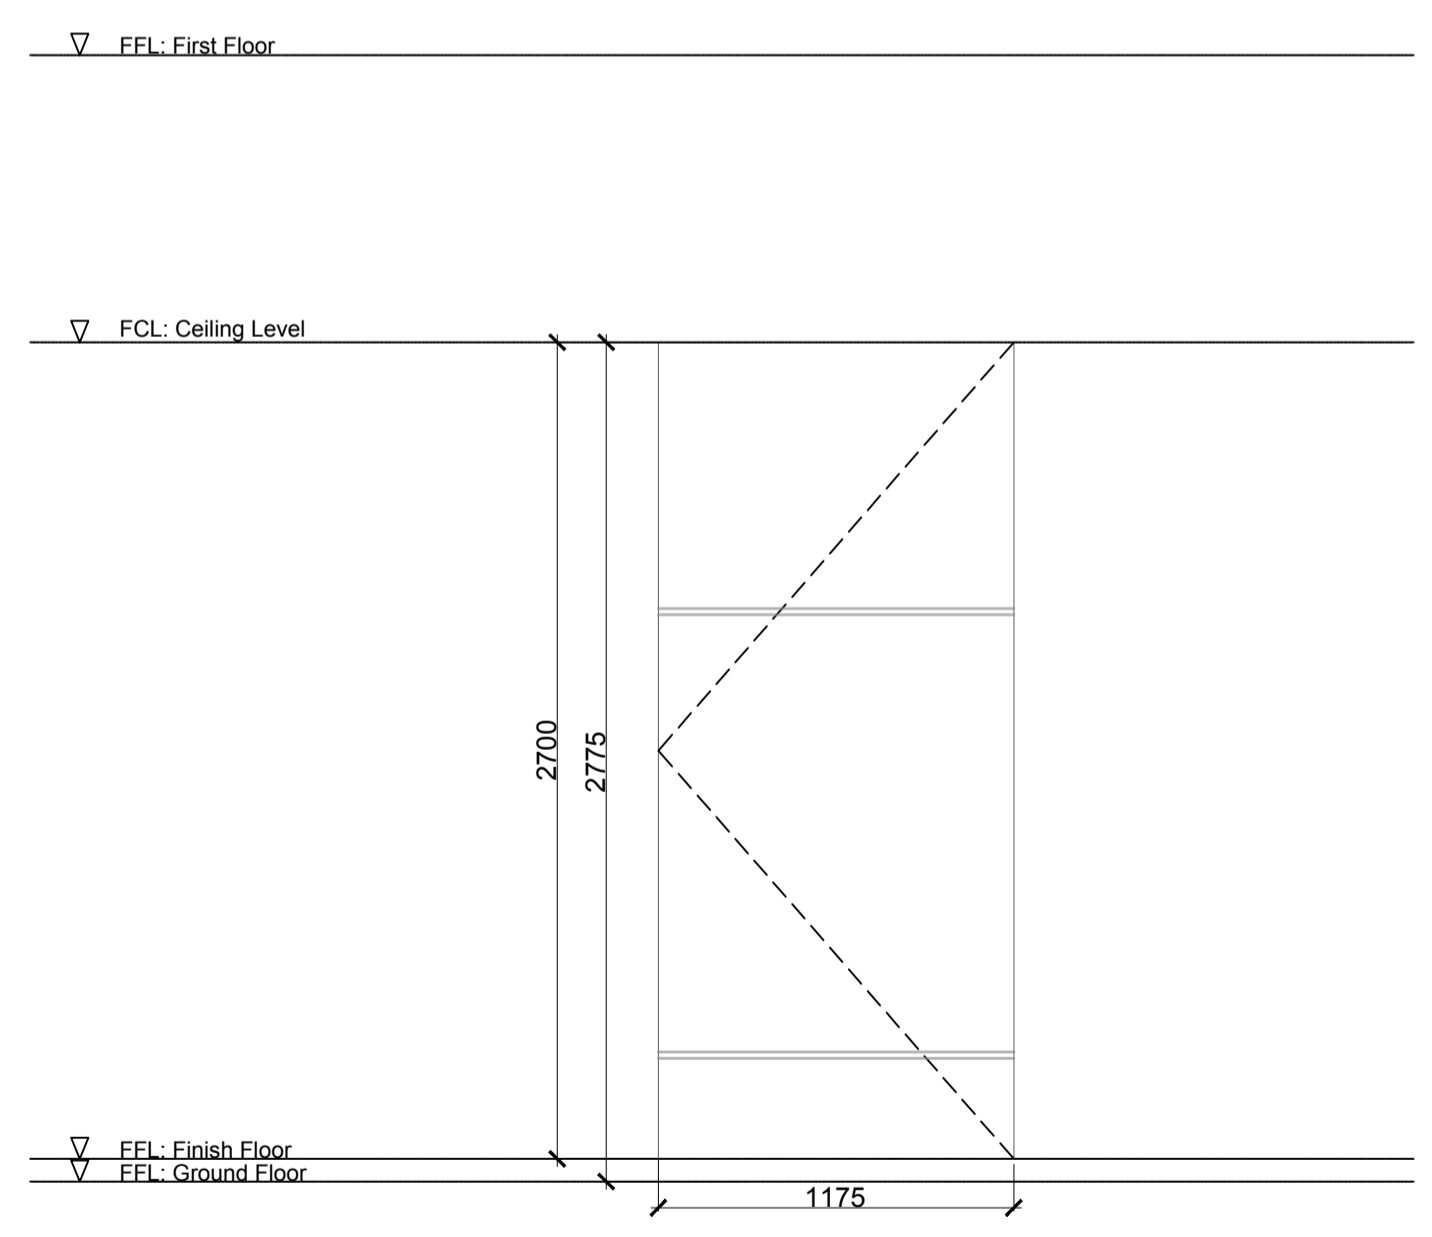

DOOR TYPE:	D13			
DOOR DESCRIPTION:	Veneered Oak Door			
DOOR FRAME FINISH:	Powdercoated Aluminium			
DOOR NUMBER:	FLOOR LEVEL:	ROOM:	STRUCTURAL OPENING:	HARDWARE SET:
1F-D13-001	Ground	Bedroom 2	W 1175 x H 2700 mm	

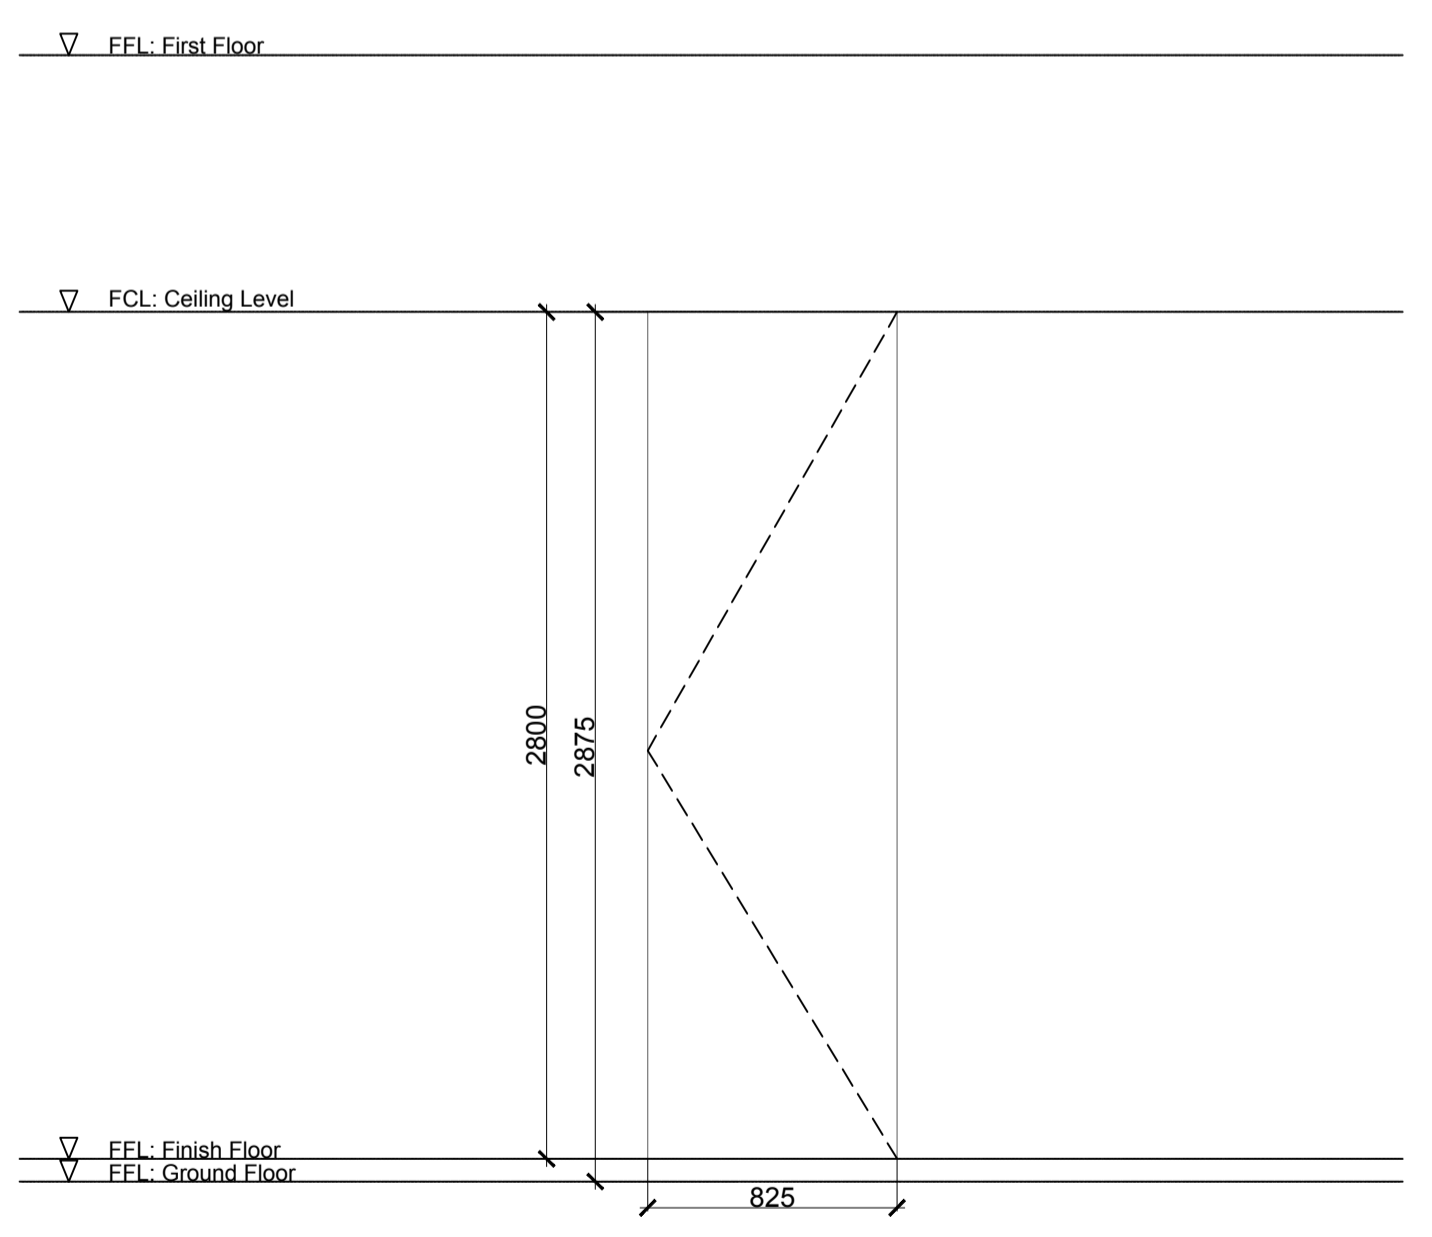

DOOR TYPE:	D14			
DOOR DESCRIPTION:	Veneered Oak Door			
DOOR FRAME FINISH:	Powdercoated Aluminium			
DOOR NUMBER:	FLOOR LEVEL:	ROOM:	STRUCTURAL OPENING:	HARDWARE SET:
1F-D14-001	Ground	Guest Suite Bath	W 825 x H 2800 mm	

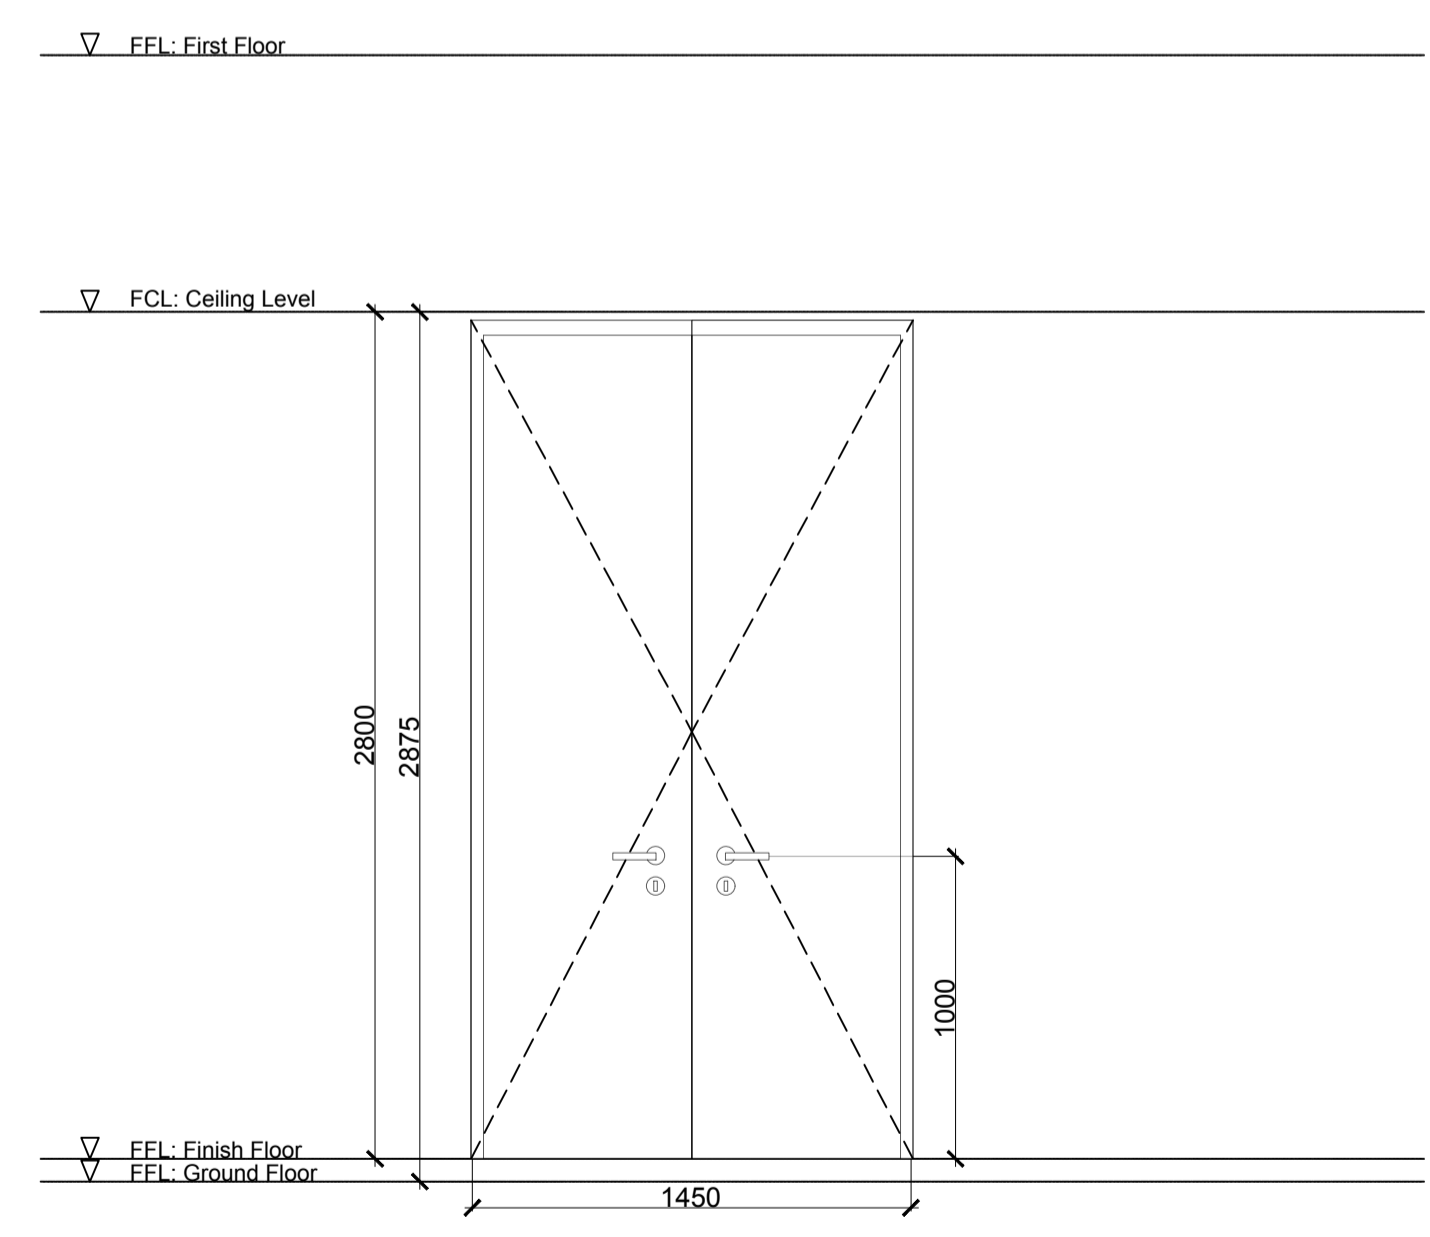


DOOR TYPE:	D15			
DOOR DESCRIPTION:	Veneered Oak Double Doors			
DOOR FRAME FINISH:				
DOOR NUMBER:	FLOOR LEVEL:	ROOM:	STRUCTURAL OPENING:	HARDWARE SET:
1F-D15-001	First	Bedroom 2	W 1450 x H 2800 mm	


ISSUES:

No:	Date	Description	Sign off by:
		RIBA STAGE 1	


NOTES:

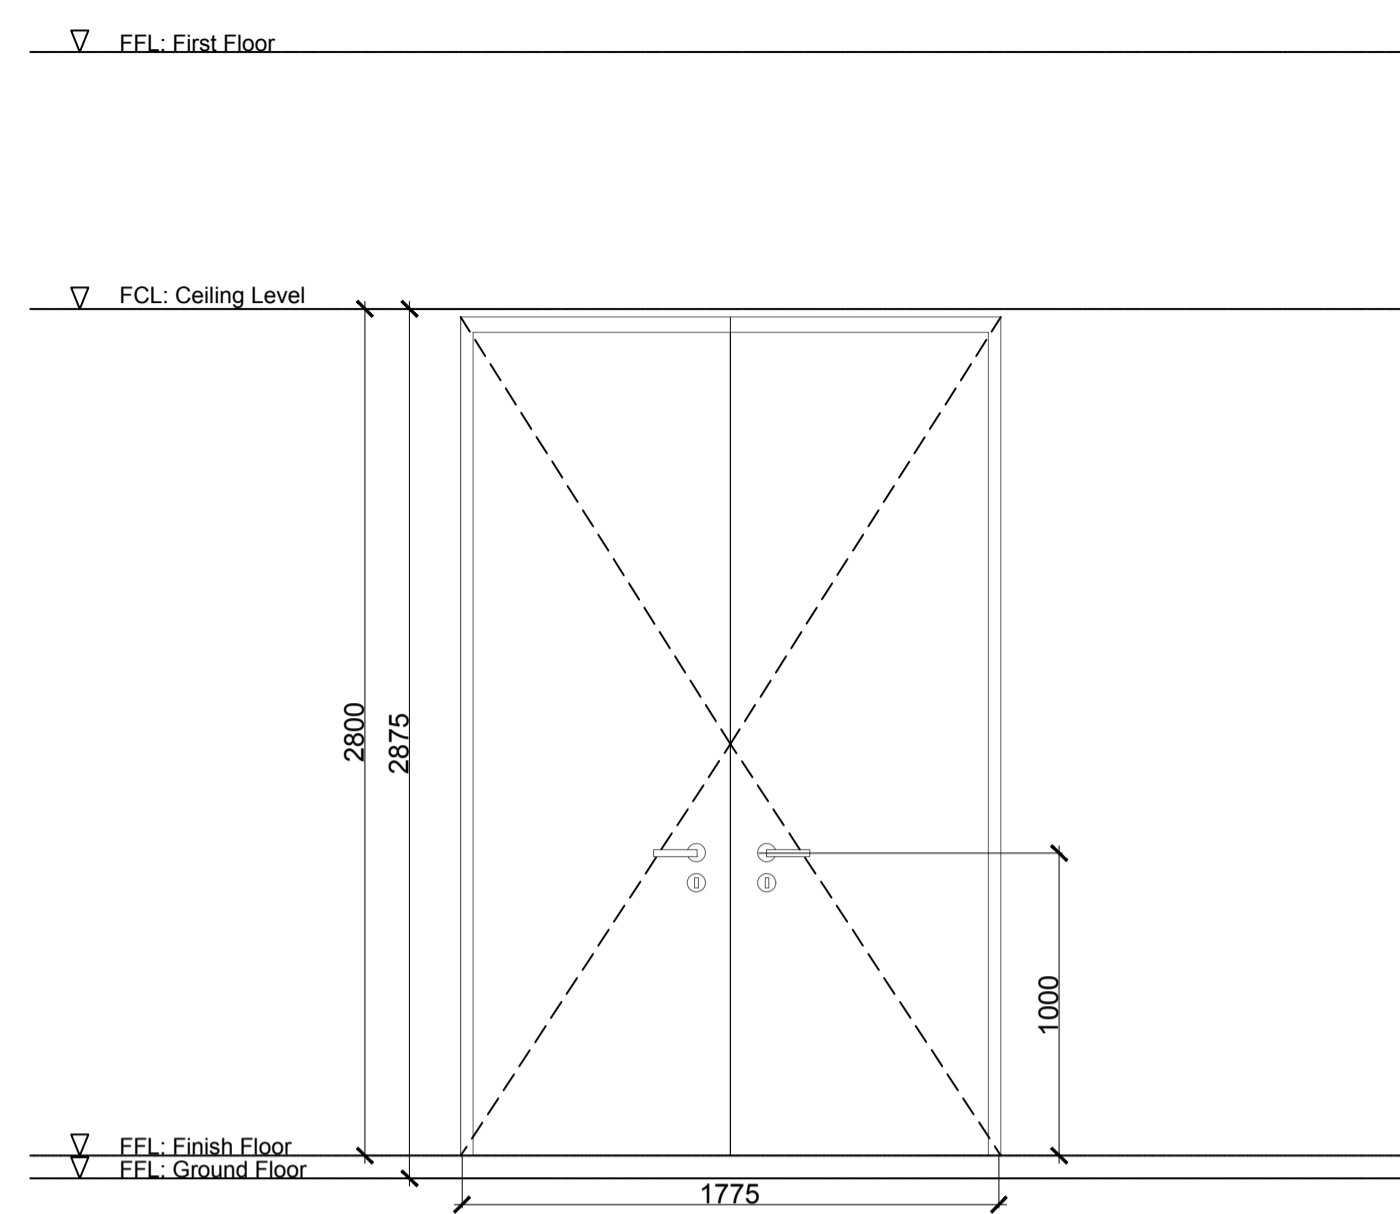

DOOR TYPE:	D16			
DOOR DESCRIPTION:	Veneered Oak Double Doors			
DOOR FRAME FINISH:				
DOOR NUMBER:	FLOOR LEVEL:	ROOM:	STRUCTURAL OPENING:	HARDWARE SET:
1F-D16-001	First	Master Bath	W 1775 x H 2800 mm	

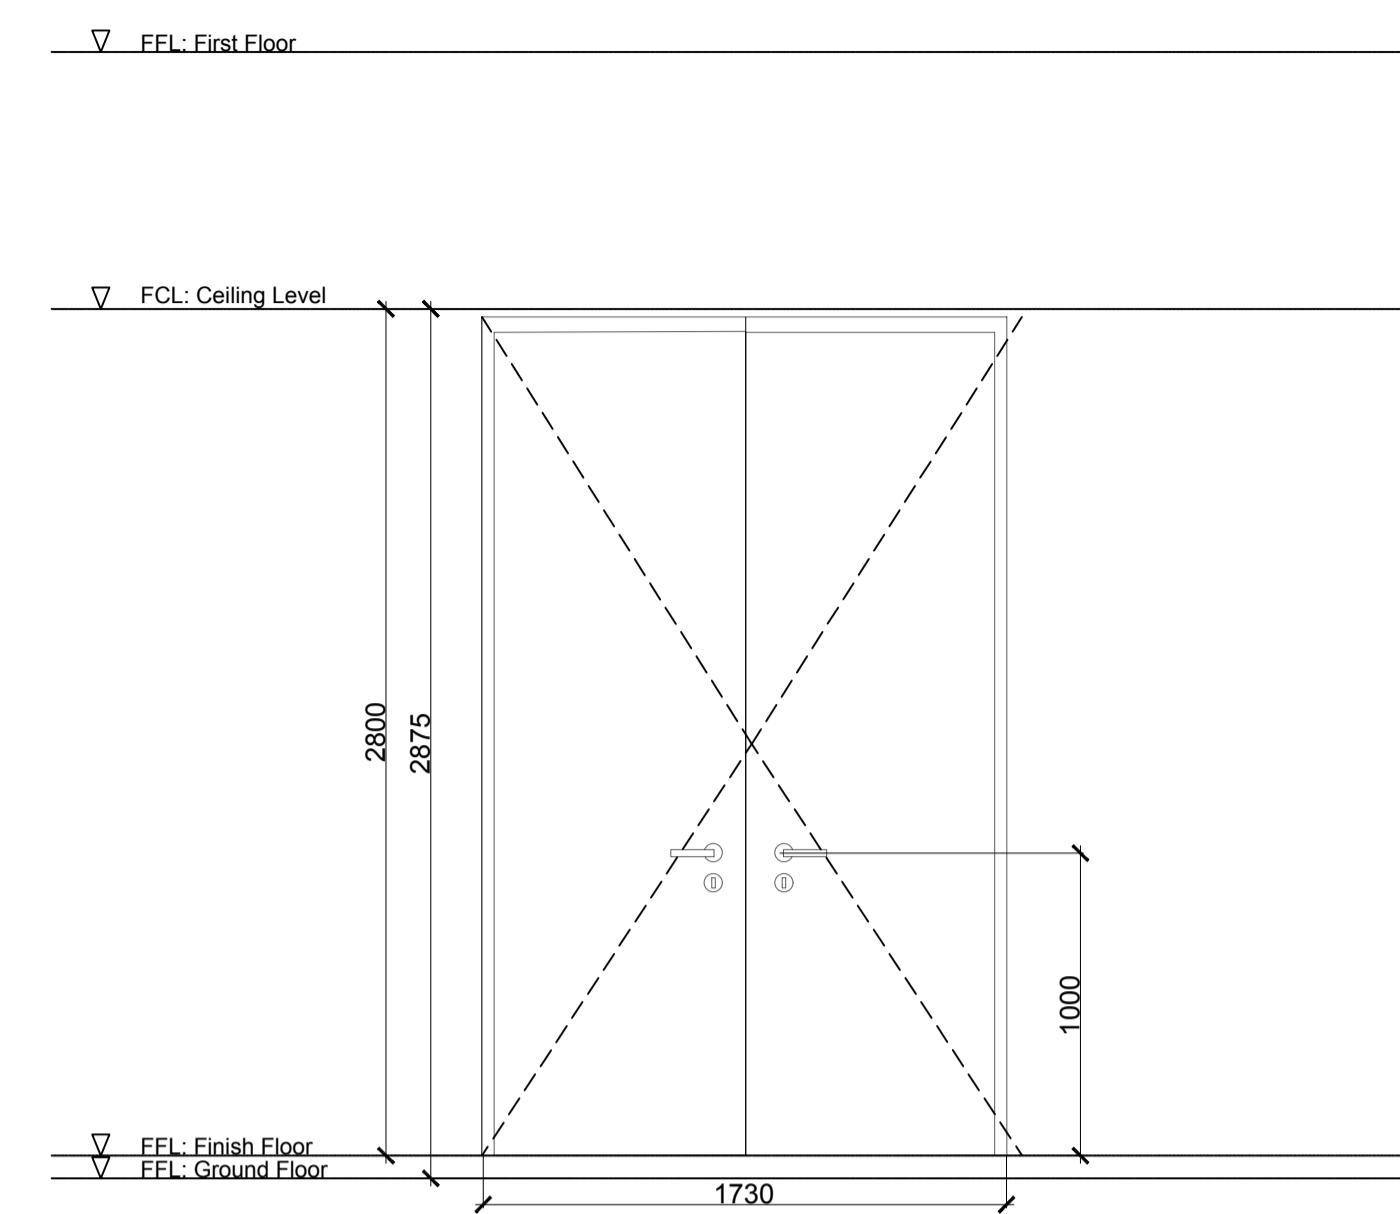

DOOR TYPE:	D17			
DOOR DESCRIPTION:	Veneered Oak Double Doors			
DOOR FRAME FINISH:				
DOOR NUMBER:	FLOOR LEVEL:	ROOM:	STRUCTURAL OPENING:	HARDWARE SET:
1F-D17-001	First	Master Bedroom	W 1730 x H 2800 mm	

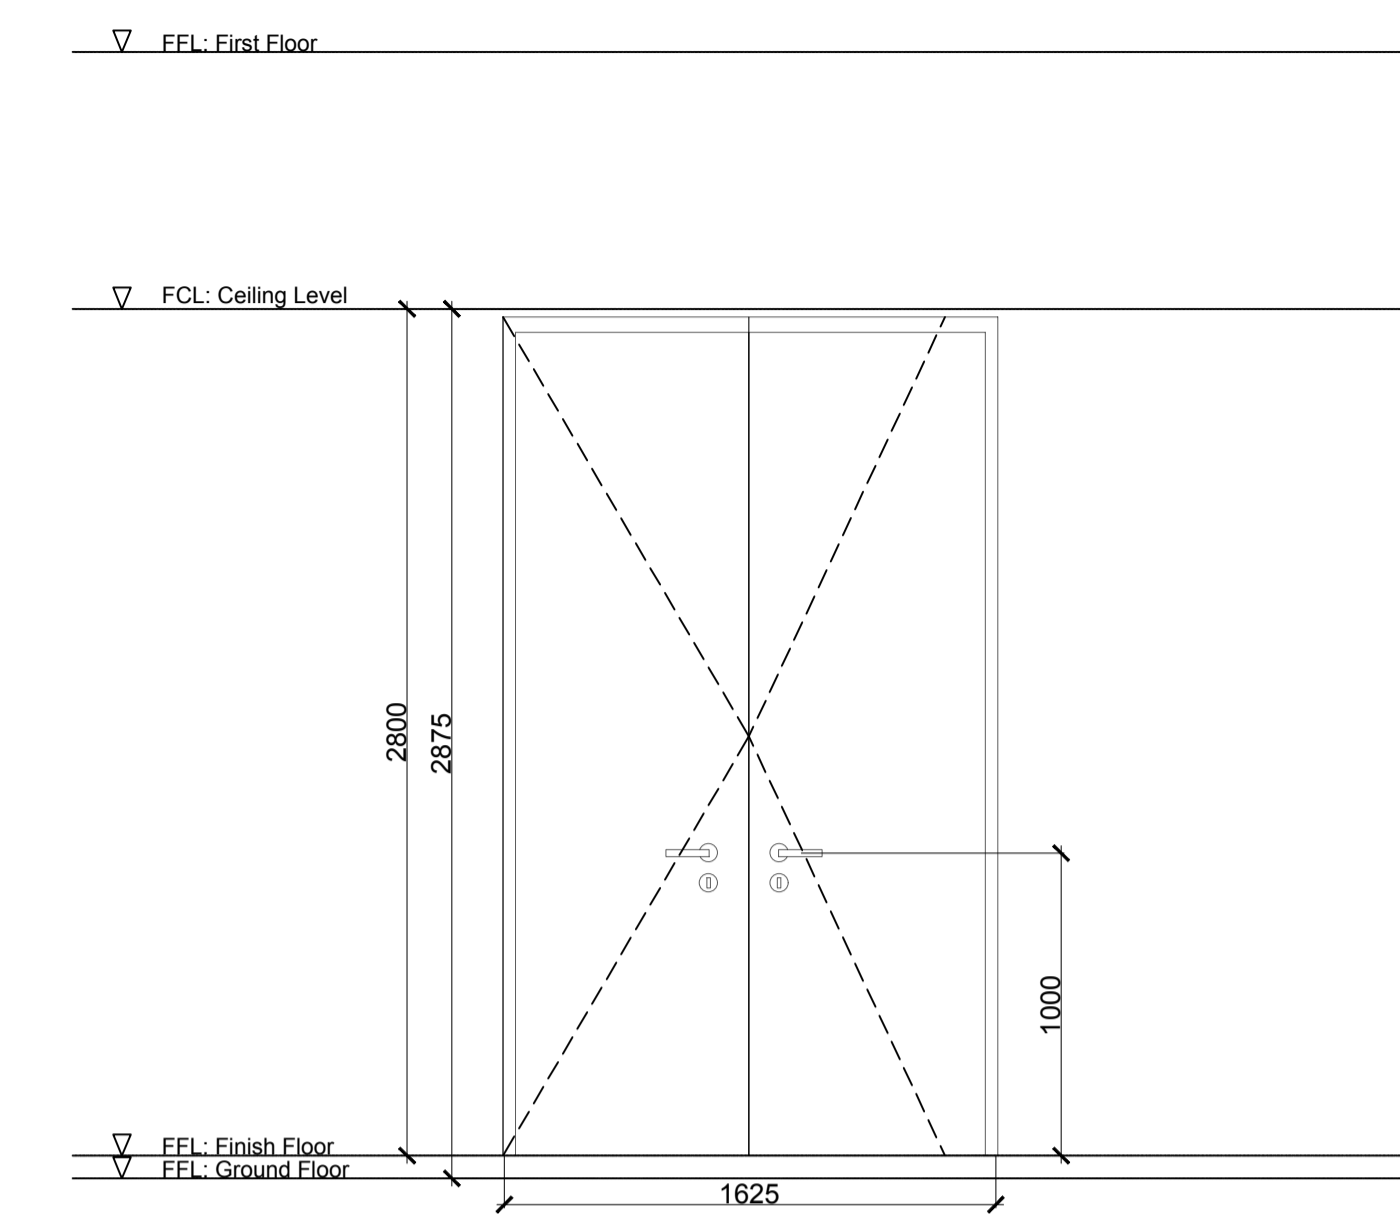


DOOR TYPE:	D18			
DOOR DESCRIPTION:	Veneered Oak Double Doors			
DOOR FRAME FINISH:				
DOOR NUMBER:	FLOOR LEVEL:	ROOM:	STRUCTURAL OPENING:	HARDWARE SET:
1F-D18-001	First	Guest Suite	W 1625 x H 2800 mm	


ISSUES:

No:	Date	Description	Sign off by:
		RIBA STAGE 1	


NOTES:

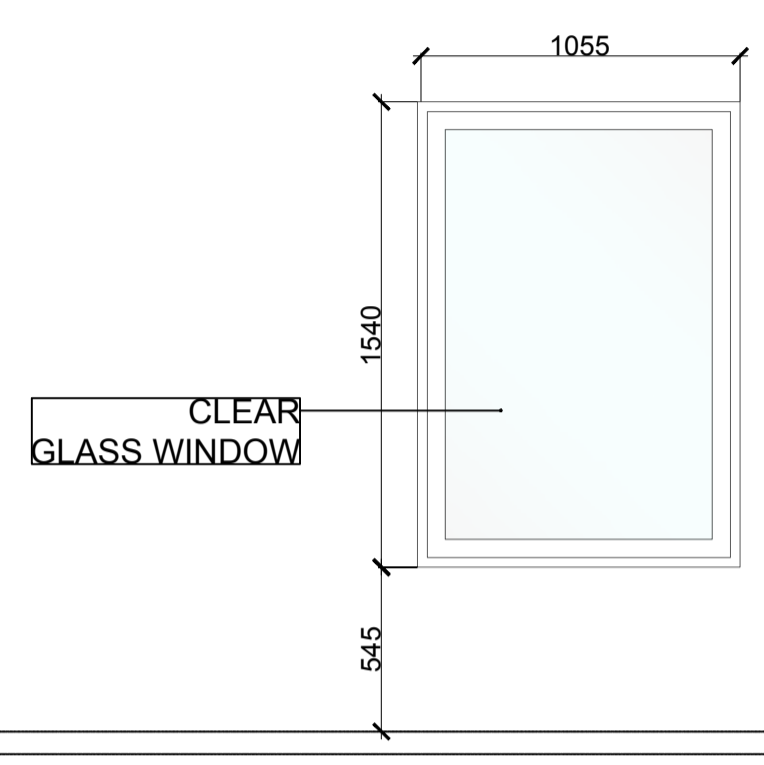


WINDOW TYPE:	W01			
WINDOW DESCRIPTION:	Clear Glass Window			
WINDOW FRAME FINISH:				
WINDOW NUMBER:	FLOOR LEVEL:	ROOM:	STRUCTURAL OPENING:	HARDWARE SET:
GF-W01-001	Ground	Garage 2	W 1055 x H 1540 mm	
GF-W01-002	Ground	Garage 2	W 1055 x H 1540 mm	
1F-W01-003	First	Bedroom 3	W 1055 x H 1540 mm	
1F-W01-004	First	Guest Suite	W 1055 x H 1540 mm	
1F-W01-005	First	Guest Suite Ensuite	W 1055 x H 1540 mm	
1F-W01-006	First	Guest Suite Ensuite	W 1055 x H 1540 mm	

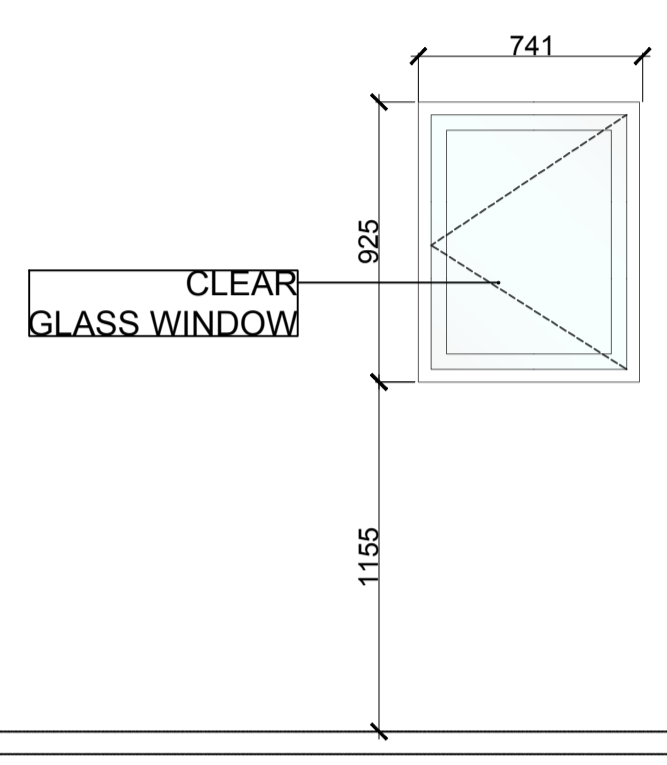


WINDOW TYPE:	W02			
WINDOW DESCRIPTION:	Clear Glass Window			
WINDOW FRAME FINISH:				
WINDOW NUMBER:	FLOOR LEVEL:	ROOM:	STRUCTURAL OPENING:	HARDWARE SET:
1F-W02-001	First	Guest Suite	W 2800 x H 2800 mm	
1F-W02-002	First	Guest Suite	W 2800 x H 2800 mm	
1F-W02-003	First	Guest Suite Ensuite	W 2800 x H 2800 mm	
1F-W02-004	First	Bedroom 2 Bath	W 2800 x H 2800 mm	
1F-W02-005	First	Bedroom 2 Hallway	W 2800 x H 2800 mm	
1F-W02-006	First	Bedroom 2 Bath	W 2800 x H 2800 mm	

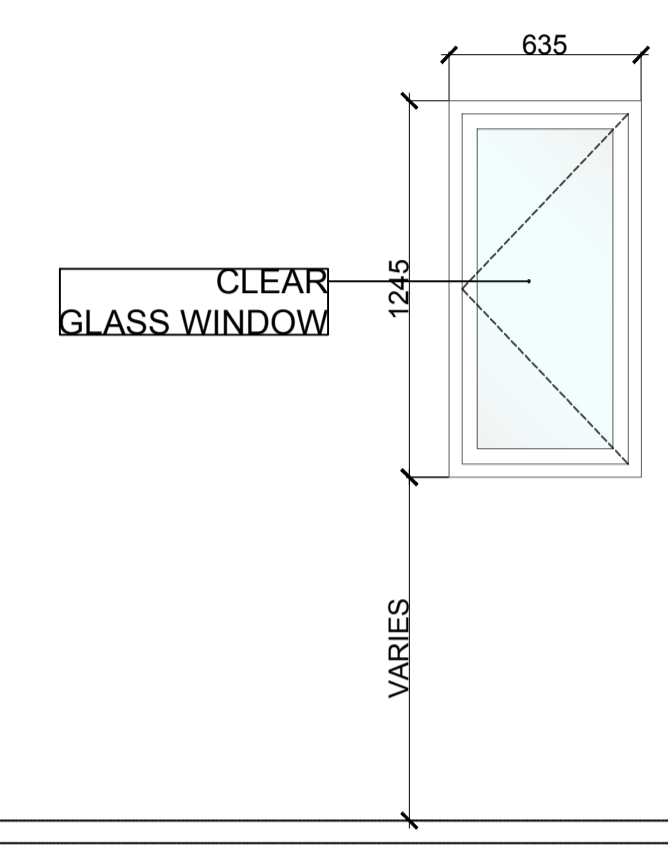


WINDOW TYPE:	W03			
WINDOW DESCRIPTION:	Clear Glass Window			
WINDOW FRAME FINISH:				
WINDOW NUMBER:	FLOOR LEVEL:	ROOM:	STRUCTURAL OPENING:	HARDWARE SET:
GF-W03-001	Ground	Garage 1	W 635 x H 1245 mm	
1F-W03-002	First	Bedroom 2	W 635 x H 1245 mm	
1F-W03-003	First	Bedroom 2	W 635 x H 1245 mm	

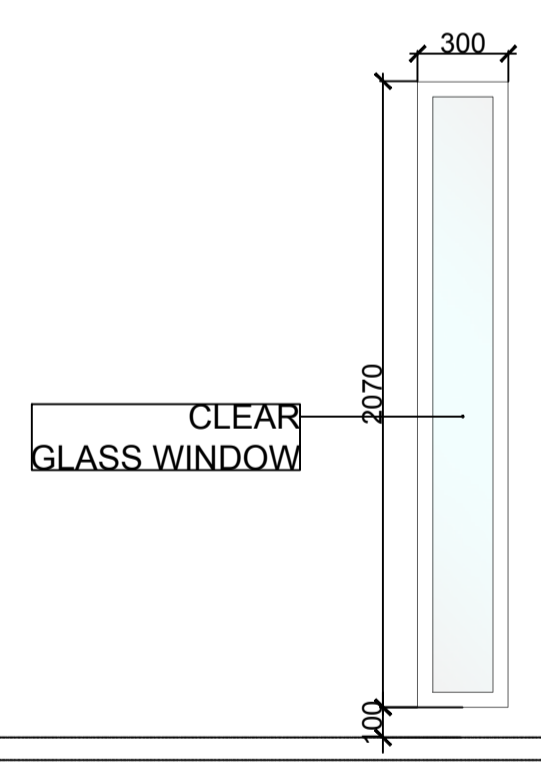

WINDOW TYPE:	W04			
WINDOW DESCRIPTION:	Clear Glass Window			
WINDOW FRAME FINISH:				
WINDOW NUMBER:	FLOOR LEVEL:	ROOM:	STRUCTURAL OPENING:	HARDWARE SET:
GF-W04-001	Ground	Entrance Door	W 300 x H 2070 mm	
GF-W04-002	Ground	Entrance Door	W 300 x H 2070 mm	

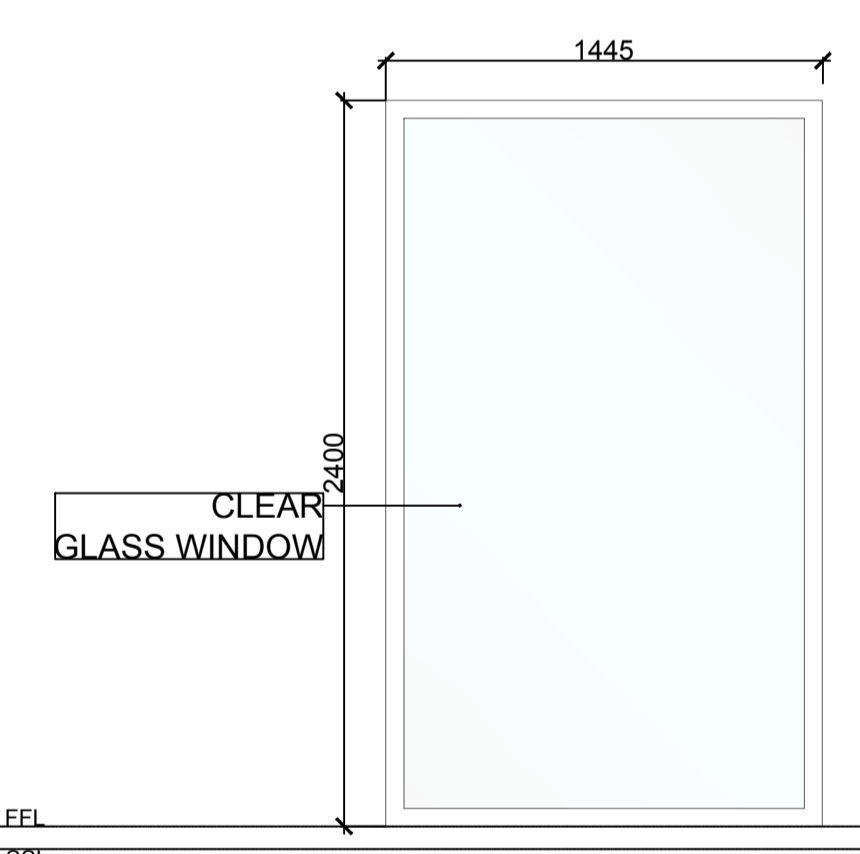

WINDOW TYPE:	W05			
WINDOW DESCRIPTION:	Clear Glass Window			
WINDOW FRAME FINISH:				
WINDOW NUMBER:	FLOOR LEVEL:	ROOM:	STRUCTURAL OPENING:	HARDWARE SET:
GF-W05-001	Ground	Living Room	W 1445 x H 2400 mm	

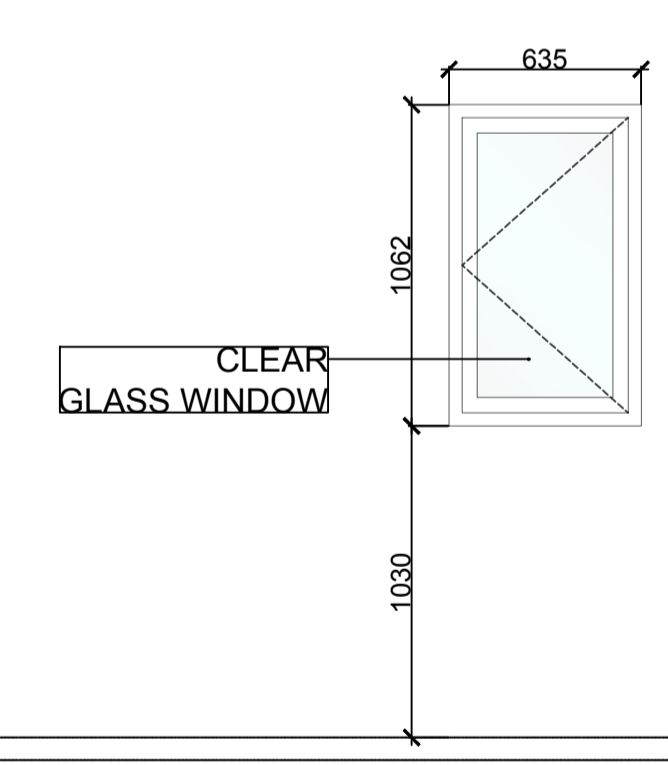


WINDOW TYPE:	W05			
WINDOW DESCRIPTION:	Clear Glass Window			
WINDOW FRAME FINISH:				
WINDOW NUMBER:	FLOOR LEVEL:	ROOM:	STRUCTURAL OPENING:	HARDWARE SET:
GF-W05-001	Ground	Living Room	W 635 x H 1062 mm	


ISSUES:

No:	Date	Description	Sign off by:
		RIBA STAGE 1	


NOTES:

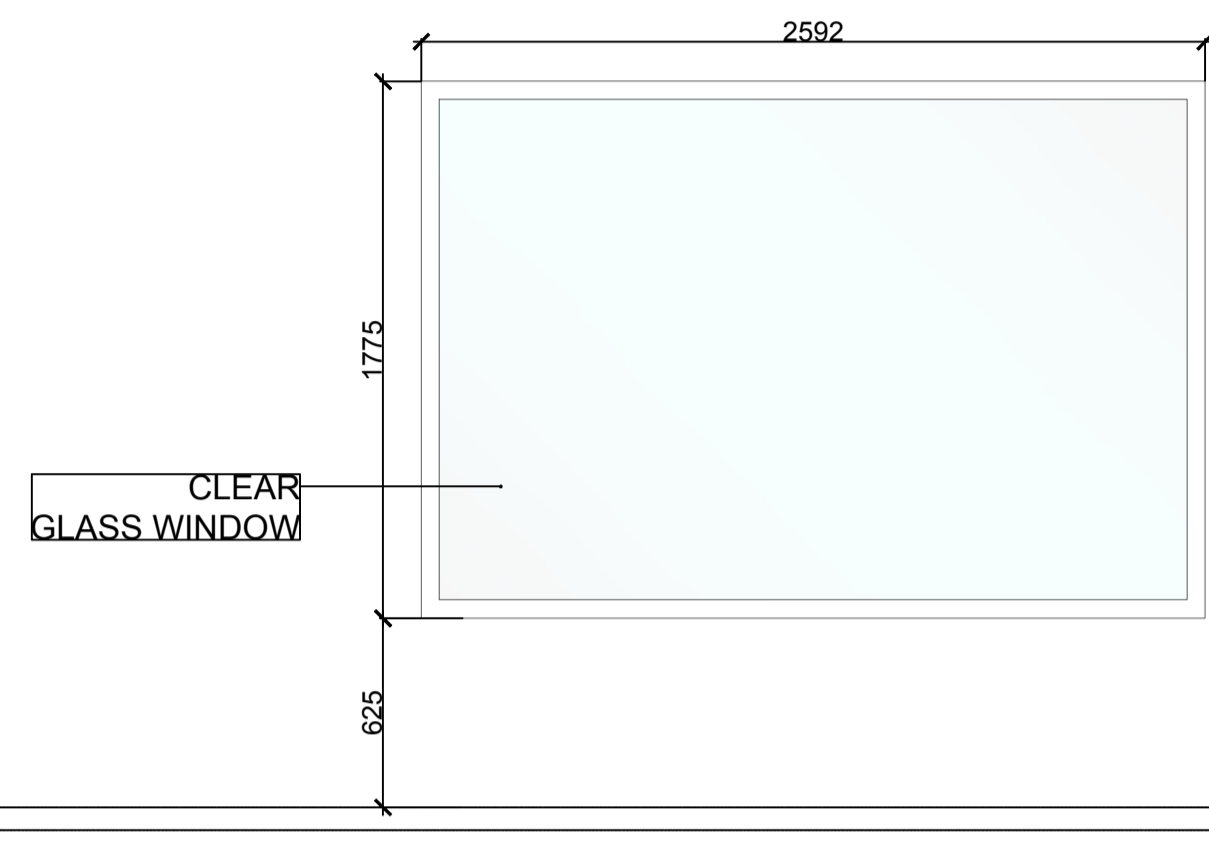


WINDOW TYPE:	W07			
WINDOW DESCRIPTION:	Clear Glass Window			
WINDOW FRAME FINISH:				
WINDOW NUMBER:	FLOOR LEVEL:	ROOM:	STRUCTURAL OPENING:	HARDWARE SET:
GF-W07-001	Ground	Formal Dining	W 2592 x H 1775 mm	

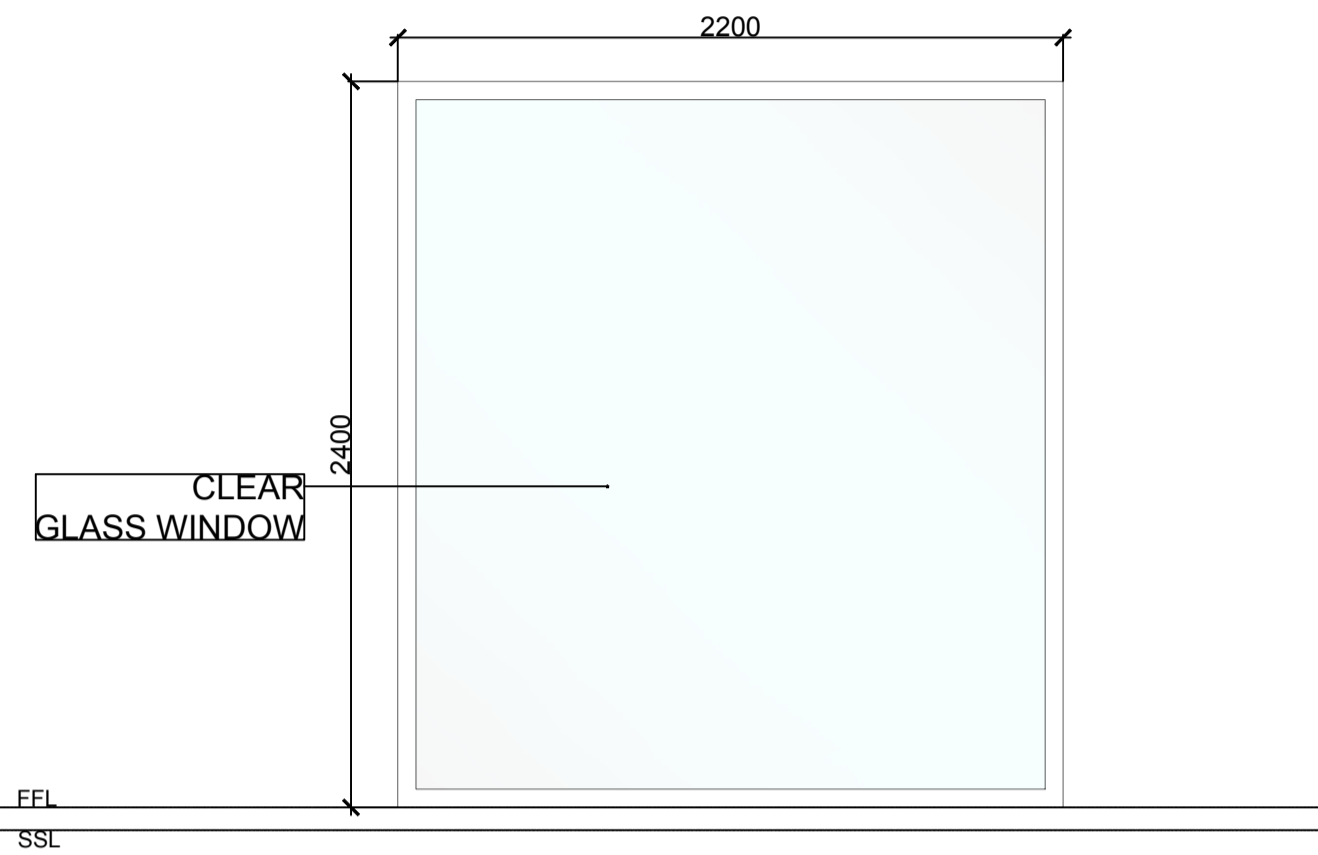


WINDOW TYPE:	W08			
WINDOW DESCRIPTION:	Clear Glass Window			
WINDOW FRAME FINISH:				
WINDOW NUMBER:	FLOOR LEVEL:	ROOM:	STRUCTURAL OPENING:	HARDWARE SET:
GF-W08-001	Ground	Formal Dining	W 2200 x H 2400 mm	

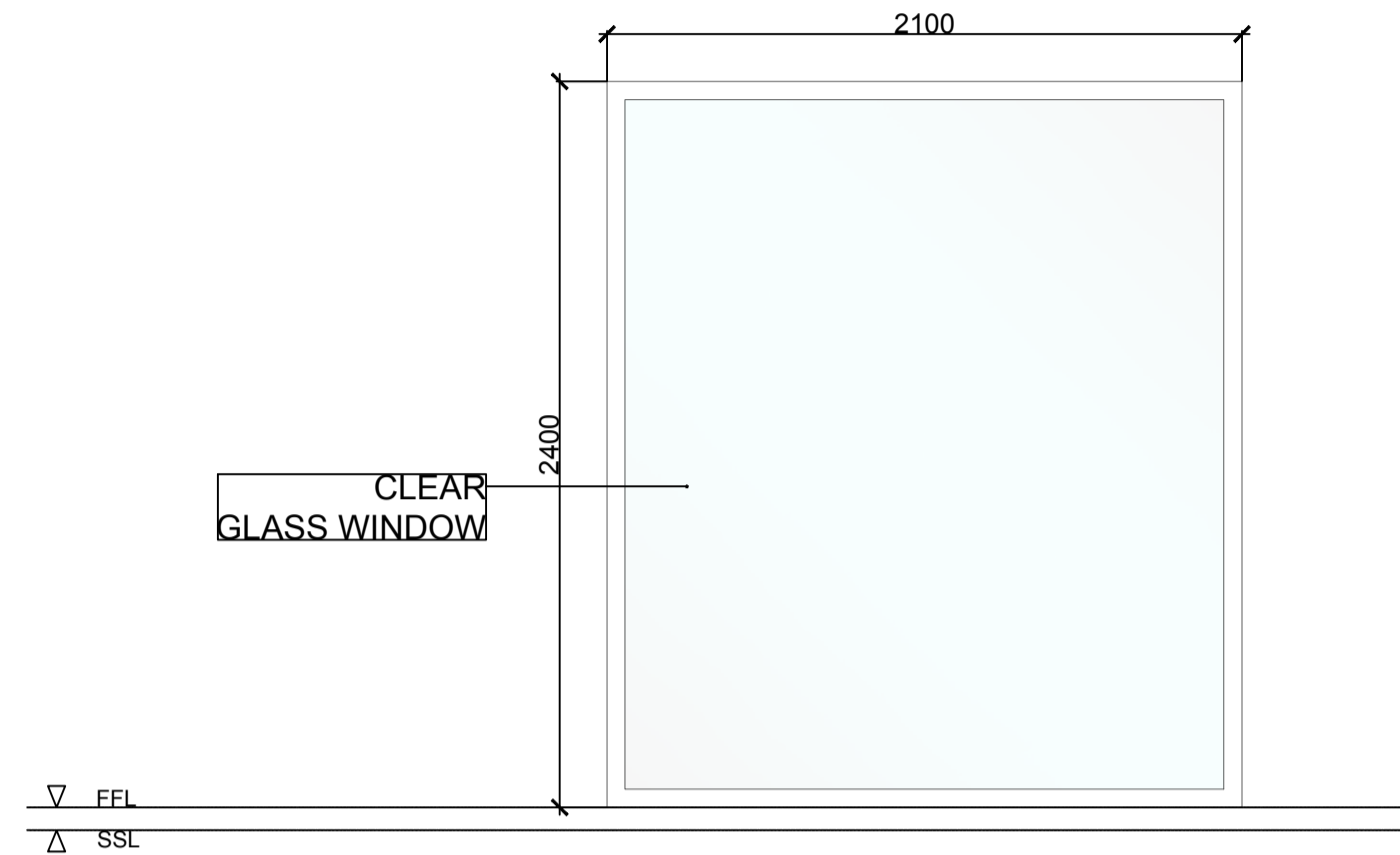


WINDOW TYPE:	W09			
WINDOW DESCRIPTION:	Clear Glass Window			
WINDOW FRAME FINISH:				
WINDOW NUMBER:	FLOOR LEVEL:	ROOM:	STRUCTURAL OPENING:	HARDWARE SET:
GF-W09-001	Ground	Entrance Door	W 2100 x H 2400 mm	
GF-W09-002	Ground	Entrance Door	W 2100 x H 2400 mm	

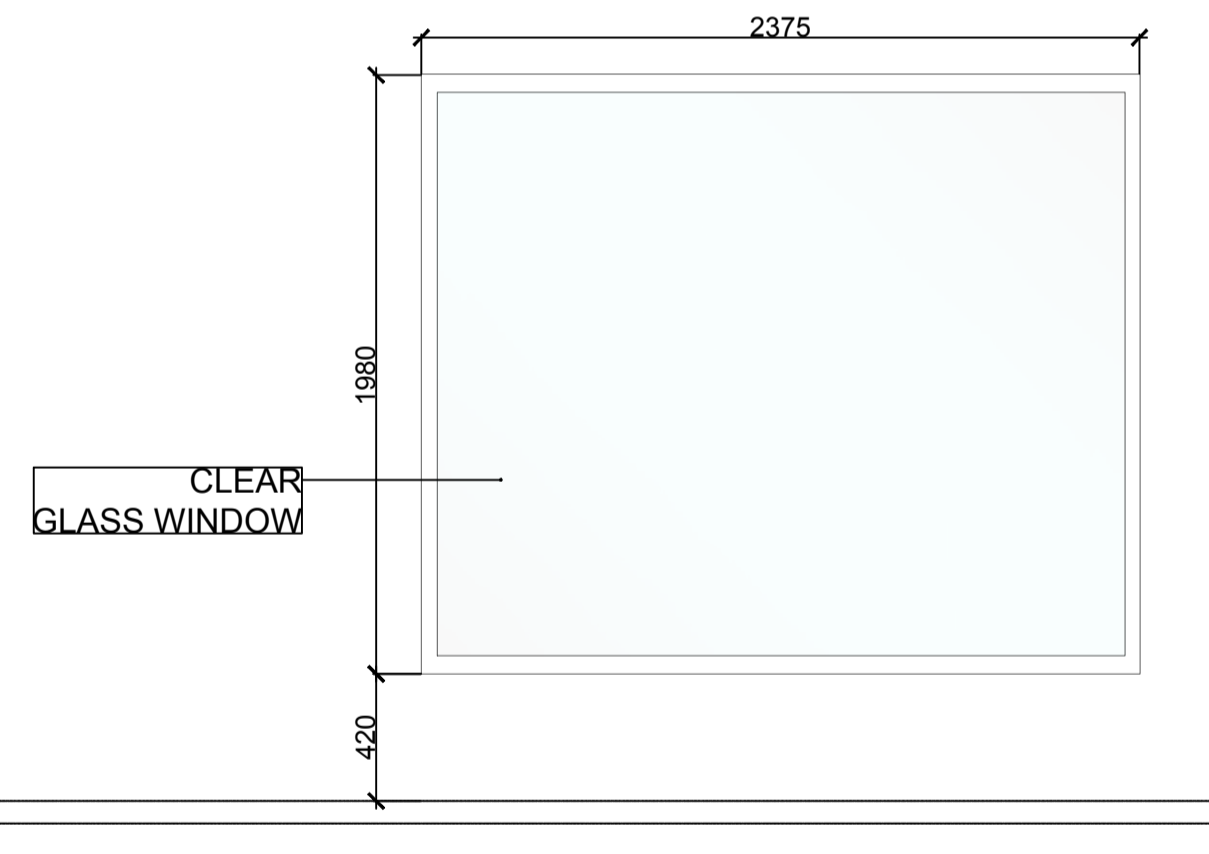

WINDOW TYPE:	W10			
WINDOW DESCRIPTION:	Clear Glass Window			
WINDOW FRAME FINISH:				
WINDOW NUMBER:	FLOOR LEVEL:	ROOM:	STRUCTURAL OPENING:	HARDWARE SET:
GF-W10-001	Ground	Kitchen	W 2375 x H 1980 mm	

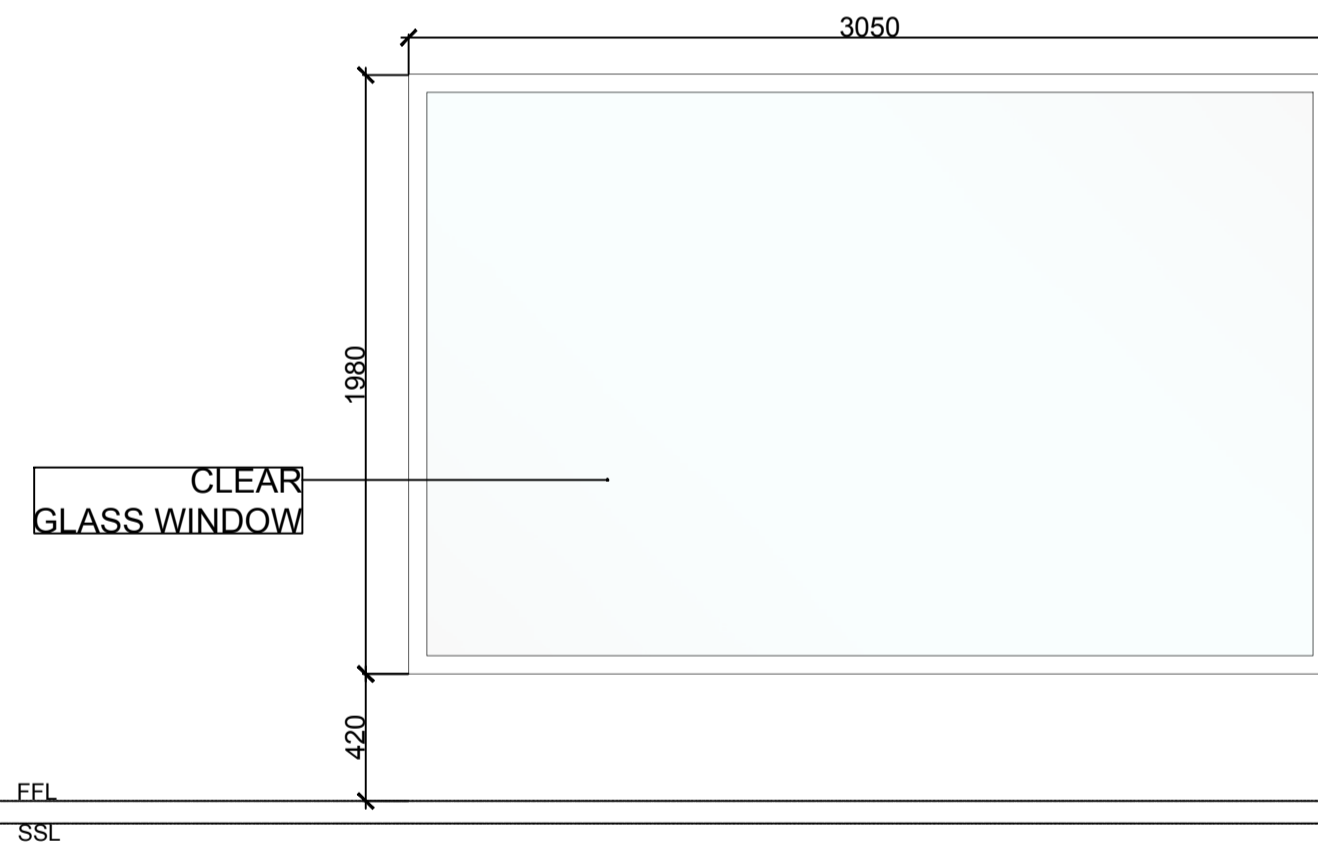

WINDOW TYPE:	W11			
WINDOW DESCRIPTION:	Clear Glass Window			
WINDOW FRAME FINISH:				
WINDOW NUMBER:	FLOOR LEVEL:	ROOM:	STRUCTURAL OPENING:	HARDWARE SET:
GF-W11-001	Ground	Living Room	W 3050 x H 1980 mm	

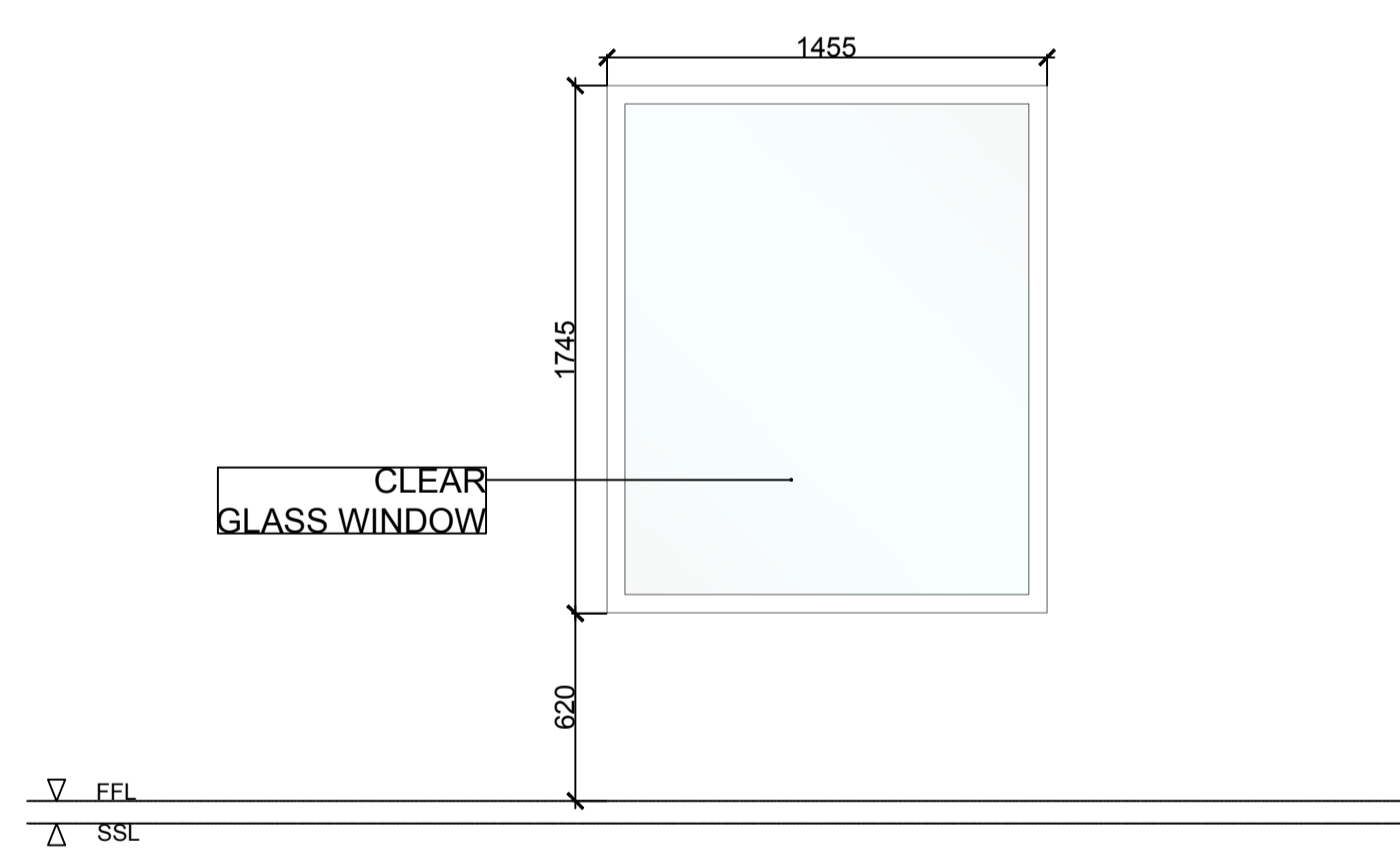


WINDOW TYPE:	W12			
WINDOW DESCRIPTION:	Clear Glass Window			
WINDOW FRAME FINISH:				
WINDOW NUMBER:	FLOOR LEVEL:	ROOM:	STRUCTURAL OPENING:	HARDWARE SET:
GF-W12-001	Ground	Guest Bedroom	W 1455 x H 1745 mm	


ISSUES:

No:	Date	Description	Sign off by:
		RIBA STAGE 1	


NOTES:

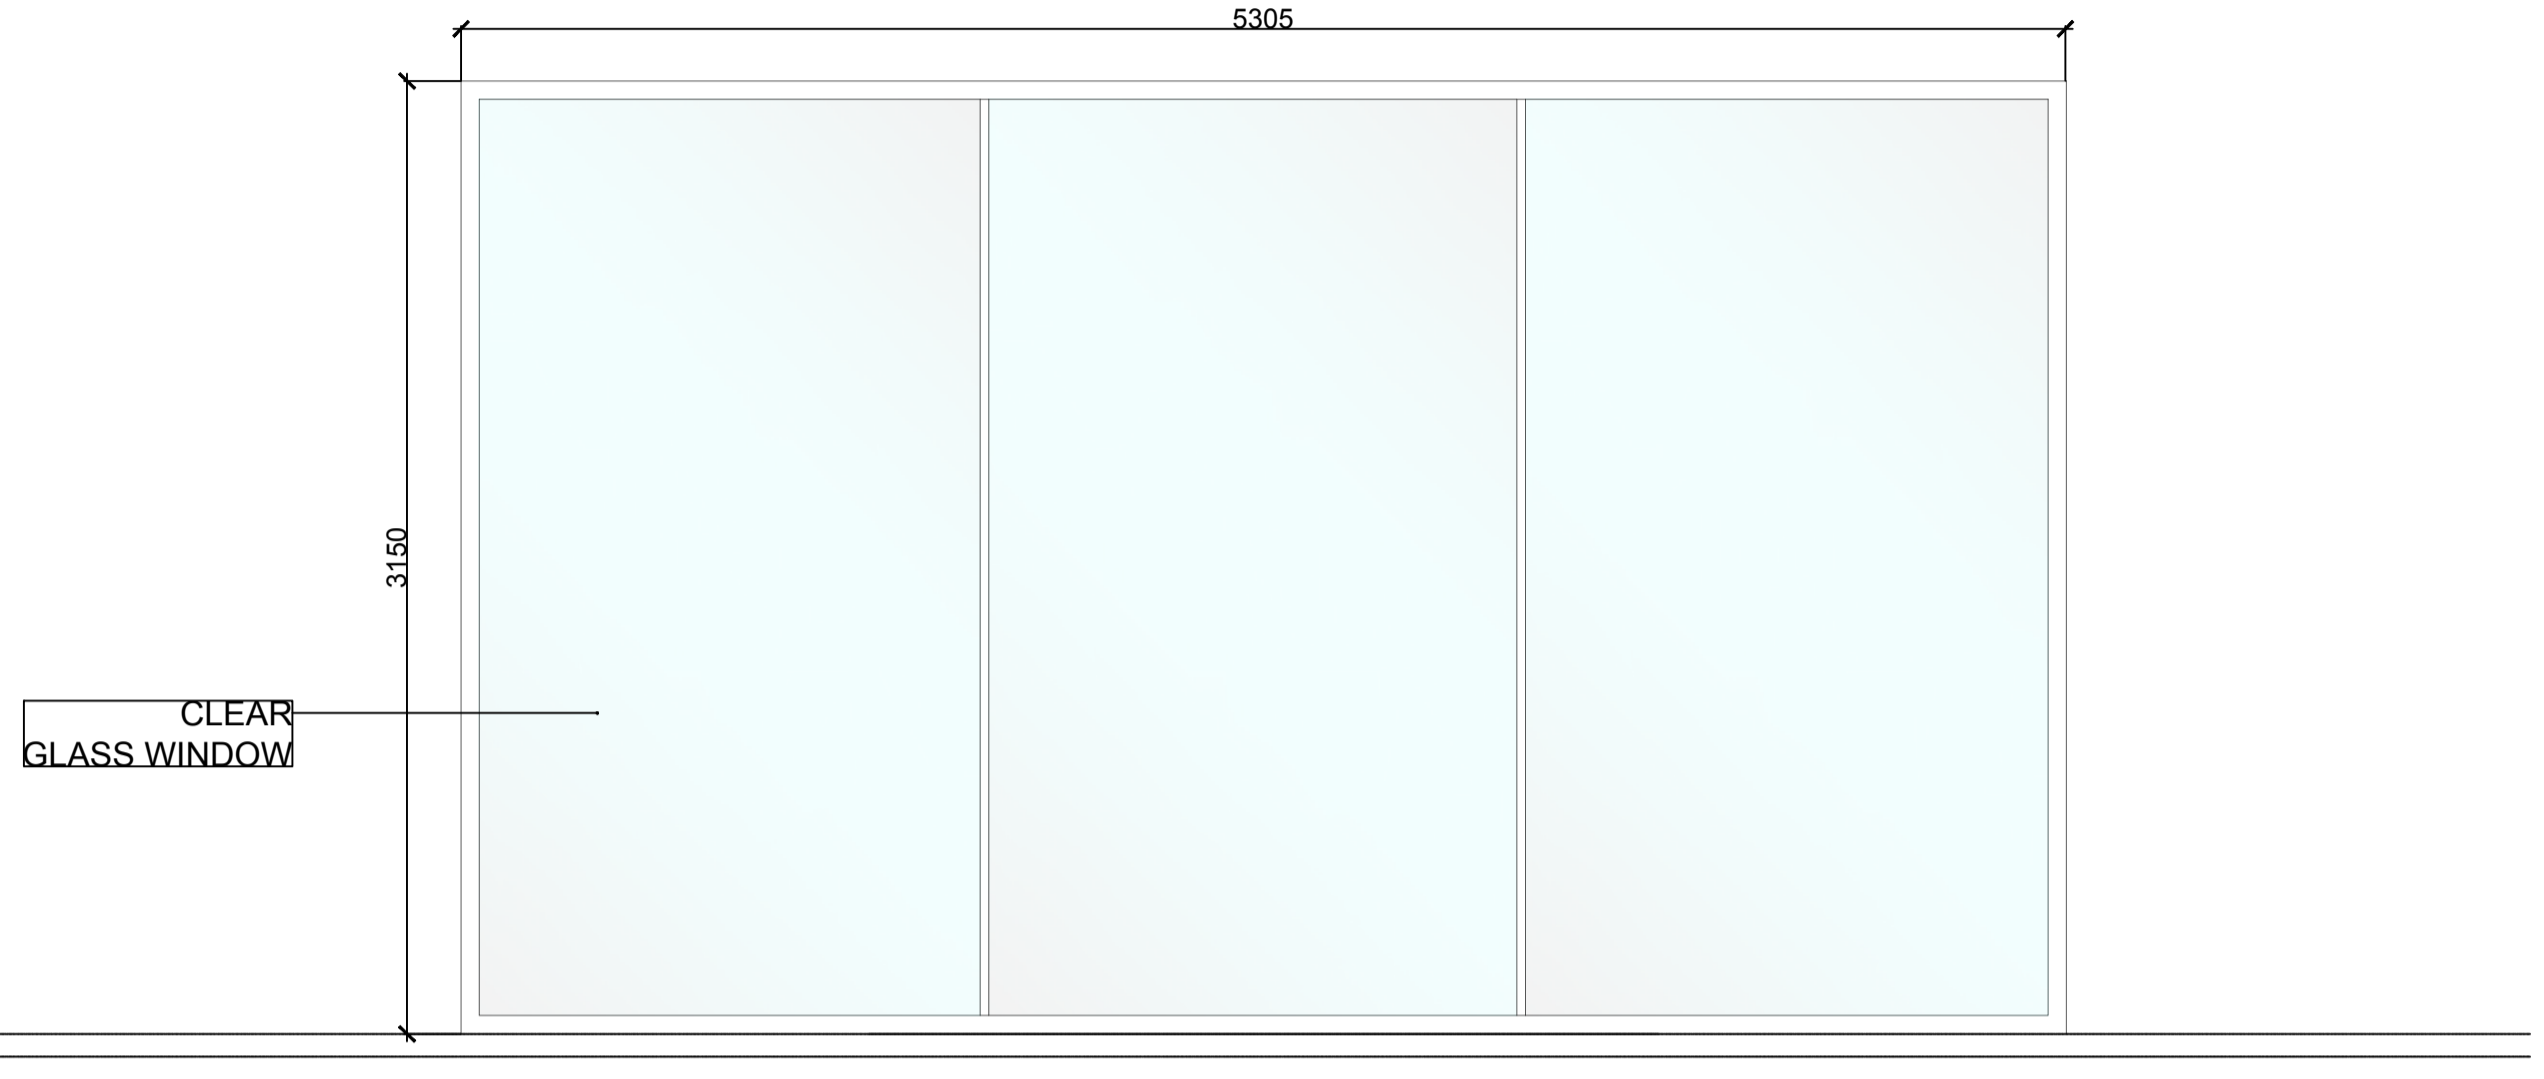


WINDOW TYPE:	W13			
WINDOW DESCRIPTION:	Clear Glass Window			
WINDOW FRAME FINISH:				
WINDOW NUMBER:	FLOOR LEVEL:	ROOM:	STRUCTURAL OPENING:	HARDWARE SET:
1F-W13-001	First	Master Bedroom	W 5305 x H 3150 mm	

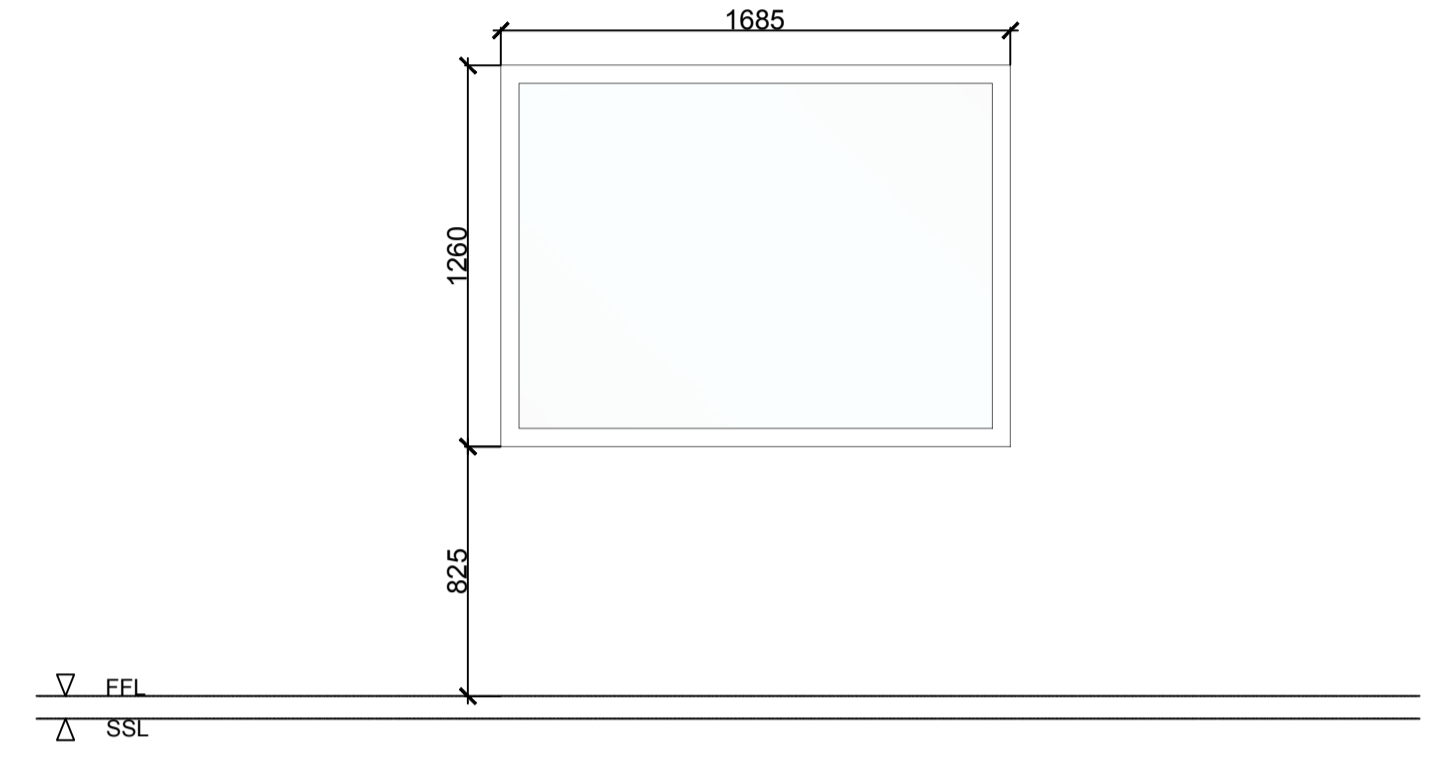

WINDOW TYPE:	W14			
WINDOW DESCRIPTION:	Clear Glass Window			
WINDOW FRAME FINISH:				
WINDOW NUMBER:	FLOOR LEVEL:	ROOM:	STRUCTURAL OPENING:	HARDWARE SET:
1F-W14-001	First	Master Bathroom	W 1685 x H 1260 mm	

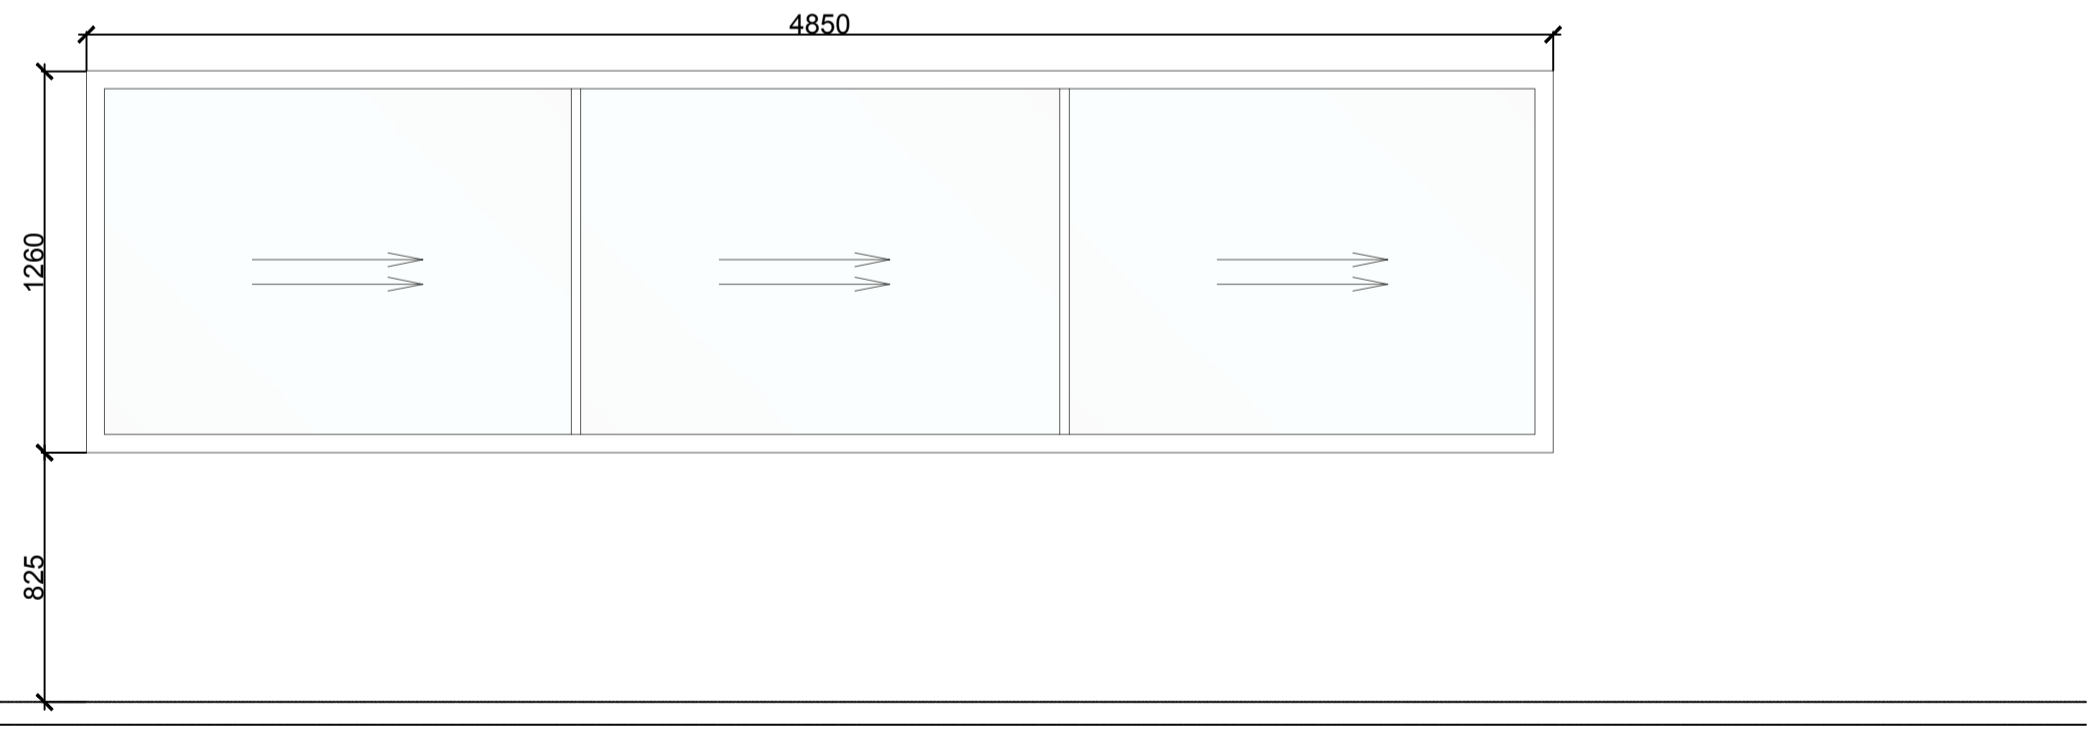

WINDOW TYPE:	W15			
WINDOW DESCRIPTION:	Clear Glass Sliding Window			
WINDOW FRAME FINISH:				
WINDOW NUMBER:	FLOOR LEVEL:	ROOM:	STRUCTURAL OPENING:	HARDWARE SET:
1F-W15-001	Ground	Guest Bedroom	W 1260 x H 4850 mm	

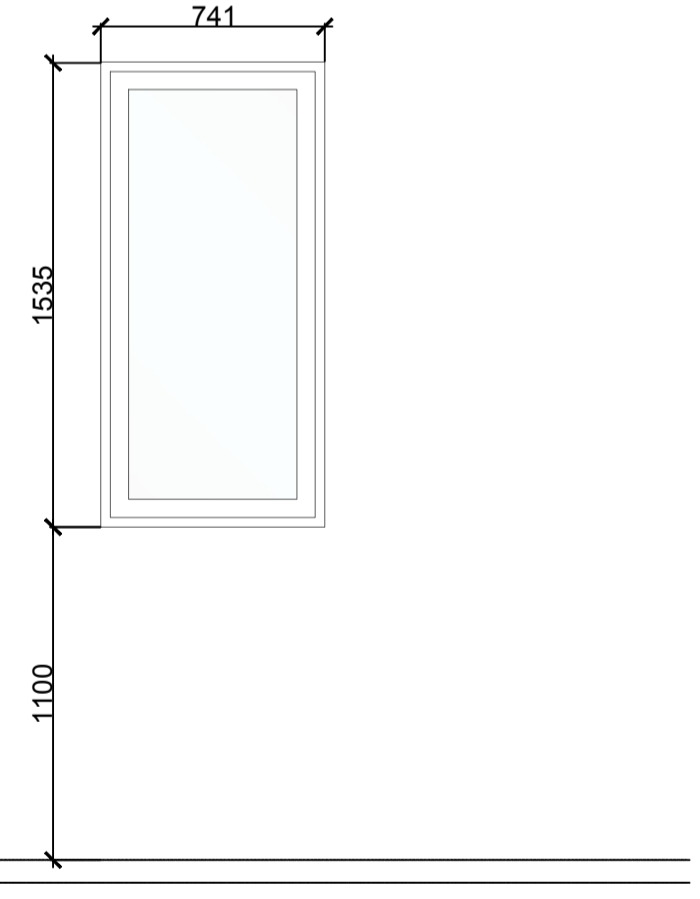


WINDOW TYPE:	W16			
WINDOW DESCRIPTION:	Clear Glass Window			
WINDOW FRAME FINISH:				
WINDOW NUMBER:	FLOOR LEVEL:	ROOM:	STRUCTURAL OPENING:	HARDWARE SET:
1F-W16-001	First	Bedroom 3 Bath	W 741 x H 1535 mm	
1F-W16-002	First	Bedroom 3 Bath	W 741 x H 1535 mm	


ISSUES:

No:	Date	Description	Sign off by:
		RIBA STAGE 1	

NOTES:

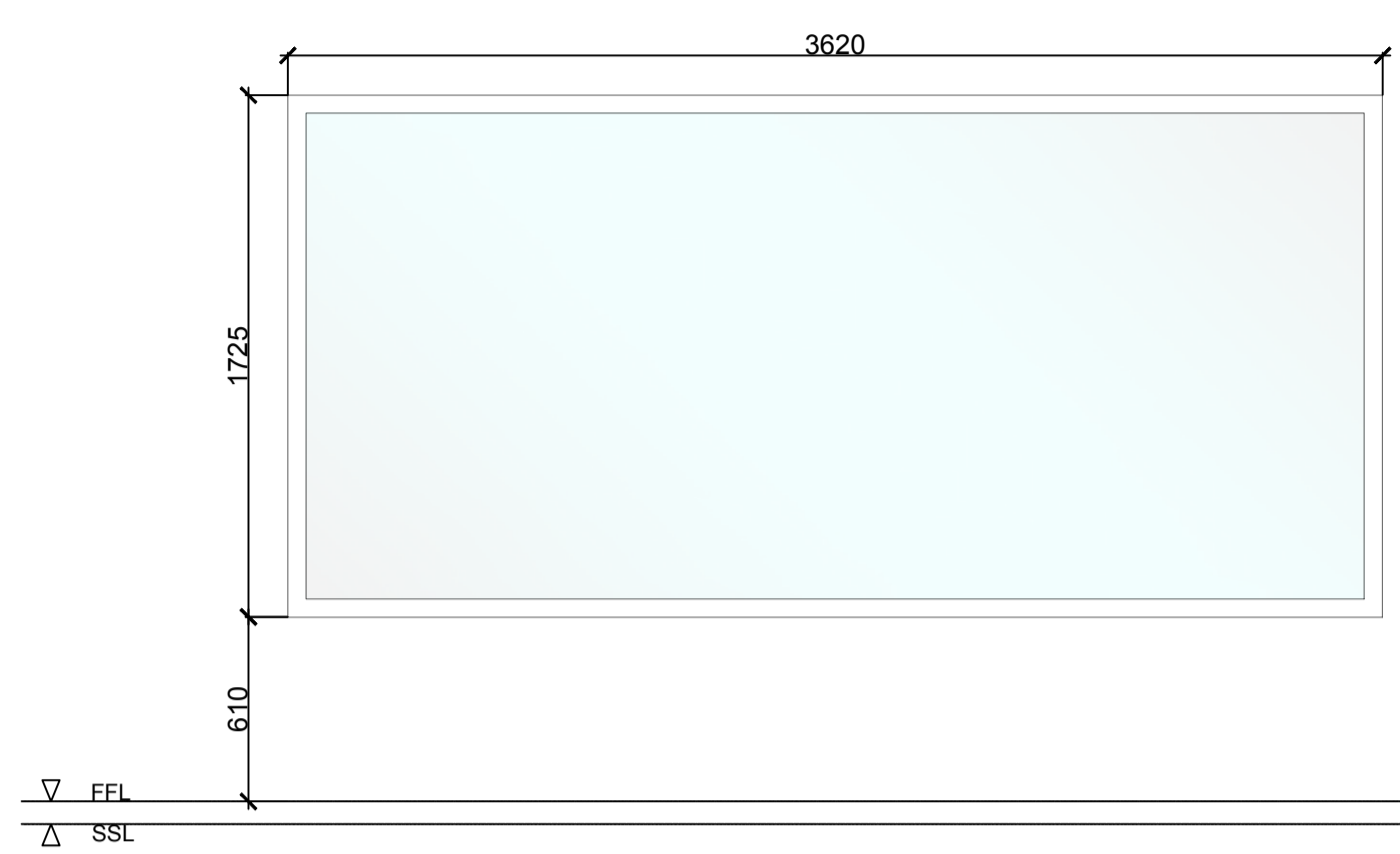

WINDOW TYPE:	W17			
WINDOW DESCRIPTION:	Clear Glass Window			
WINDOW FRAME FINISH:				
WINDOW NUMBER:	FLOOR LEVEL:	ROOM:	STRUCTURAL OPENING:	HARDWARE SET:
1F-W17-001	First	Master Bedroom	W 1725 x H 3620 mm	

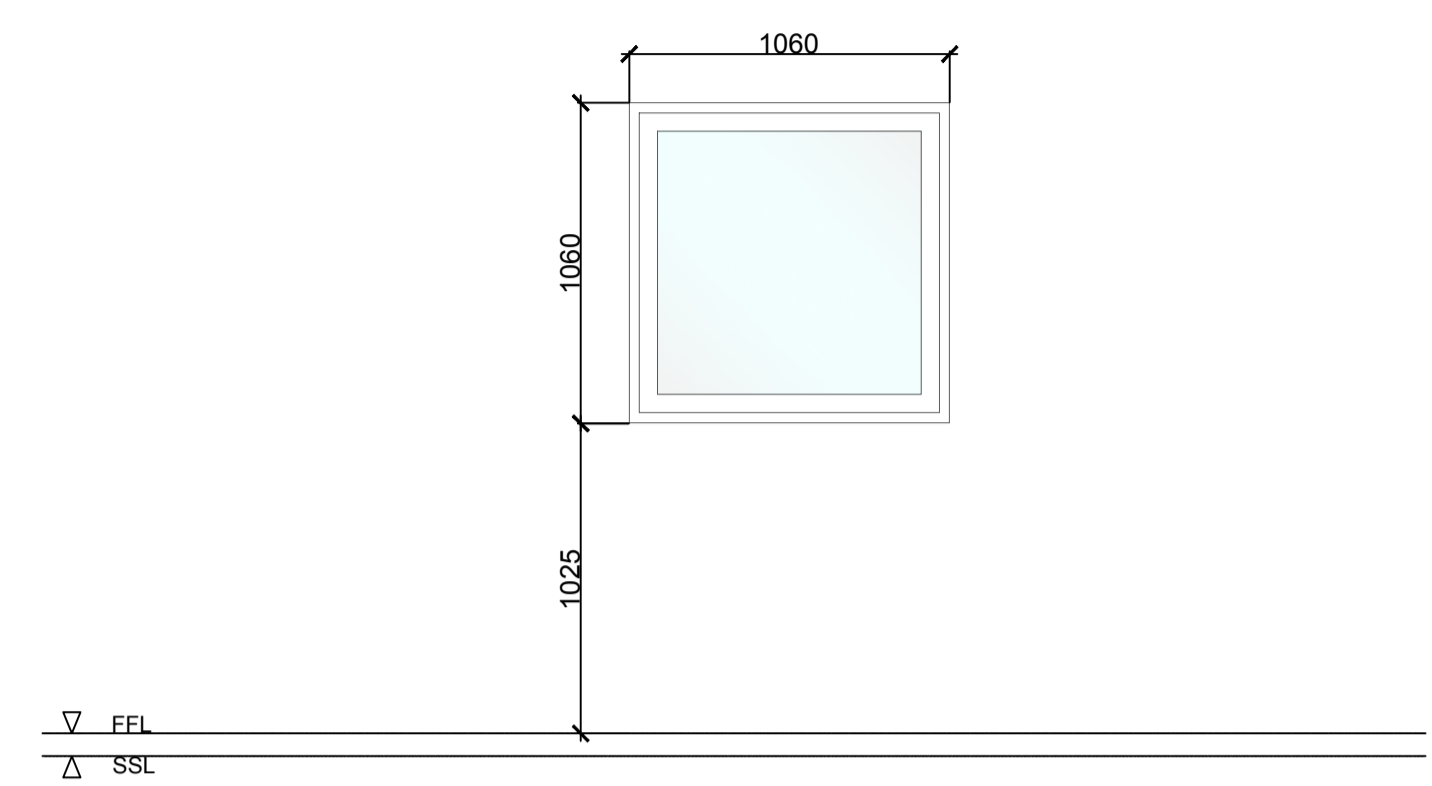

WINDOW TYPE:	W18			
WINDOW DESCRIPTION:	Clear Glass Window			
WINDOW FRAME FINISH:				
WINDOW NUMBER:	FLOOR LEVEL:	ROOM:	STRUCTURAL OPENING:	HARDWARE SET:
1F-W18-001	First	Guest Suite Closet	W 1060 x H 1060 mm	

ISSUES:

No:	Date	Description	Sign off by:
		RIBA STAGE 1	